


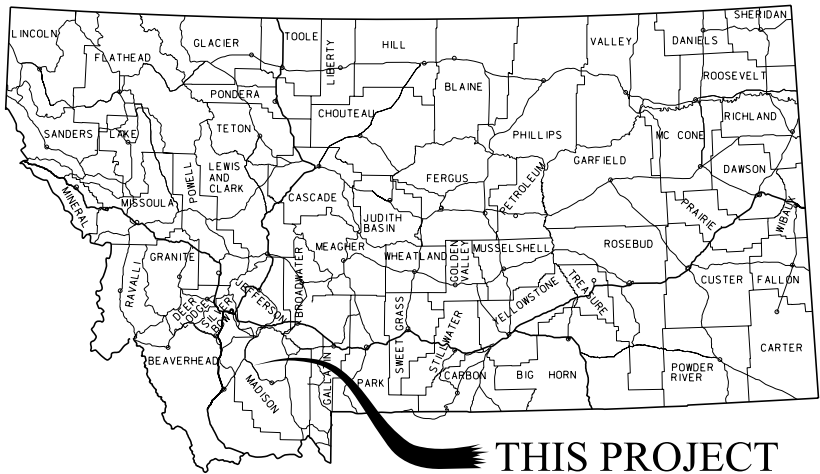

THIS PROJECT

MONTANA DEPARTMENT OF TRANSPORTATION

RIGHT OF WAY PLAN FEDERAL AID PROJECT STPP 29-1(55)32 SHERIDAN-SOUTHEAST

MADISON COUNTY

LENGTH 1.5 MILES

STATE	RIGHT OF WAY	SHEET NO.	TOTAL SHEETS
MONTANA		1	19
R/W ID.		STPP 29-1(55)32	
PROJECT NO.		5111-055-000	

SHERIDAN-SOUTHEAST

SEE SHEET NO. 2-5 FOR OWNERSHIP NAMES, ADDRESSES, AREAS, ETC.


PLAN LEGEND

PROPOSED RIGHT OF WAY LINE	---
EXISTING RIGHT OF WAY LINE	---
RAILROAD RIGHT OF WAY LINE	---
RIGHT OF WAY BASELINE	---
STK'D CENTERLINE	---
SECTION LINE	---
OWNERSHIP BOUNDARY	---
FULL ACCESS CONTROL	AG AG
LIMITED ACCESS CONTROL	/// ///
EXISTING FULL ACCESS CONTROL	EFAC EFAC
EXISTING LIMITED ACCESS CONTROL	ELAC ELAC
PRESENT TRAVELED WAY (P.T.W.)	---
FENCE LINE	---
EXISTING GUARDRAIL	---
PROPOSED GUARDRAIL	---
GATE IN FENCE	---
CATTLE GUARD: EXIST. - PROPOSED	---
SECTION CORNER	FOUND UNFOUND
1/4 SECTION CORNER	FOUND UNFOUND
CLOSING CORNER	FOUND UNFOUND
MEANDER CORNER	FOUND UNFOUND
CENTER OF SECTION	FOUND UNFOUND
1/16 SECTION CORNER FOUND	FOUND
RIGHT OF WAY MONUMENT	FOUND CALCULATED
PROPERTY CORNER PIN	FOUND
POWER POLE IN PLACE	FOUND
TELEPHONE POLE IN PLACE	FOUND
TELEGRAPH POLE IN PLACE	FOUND
LIGHT POLE	FOUND
PROPOSED CULVERT	---
EXISTING CULVERT	---
OUTLET DITCH	---
INLET DITCH	---
EXISTING DITCH	---
CHANNEL CHANGES	CH CH
DITCH BLOCK	---
RIPRAP	---
BRIDGES	---
RAILROADS	---
PARCEL NUMBERS	---
APPROACH: EXIST.-PROPOSED	---



ASSOCIATED PROJECTS
STPP 29-1(45)32 PE

RELATED PROJECTS
FAP 281-D

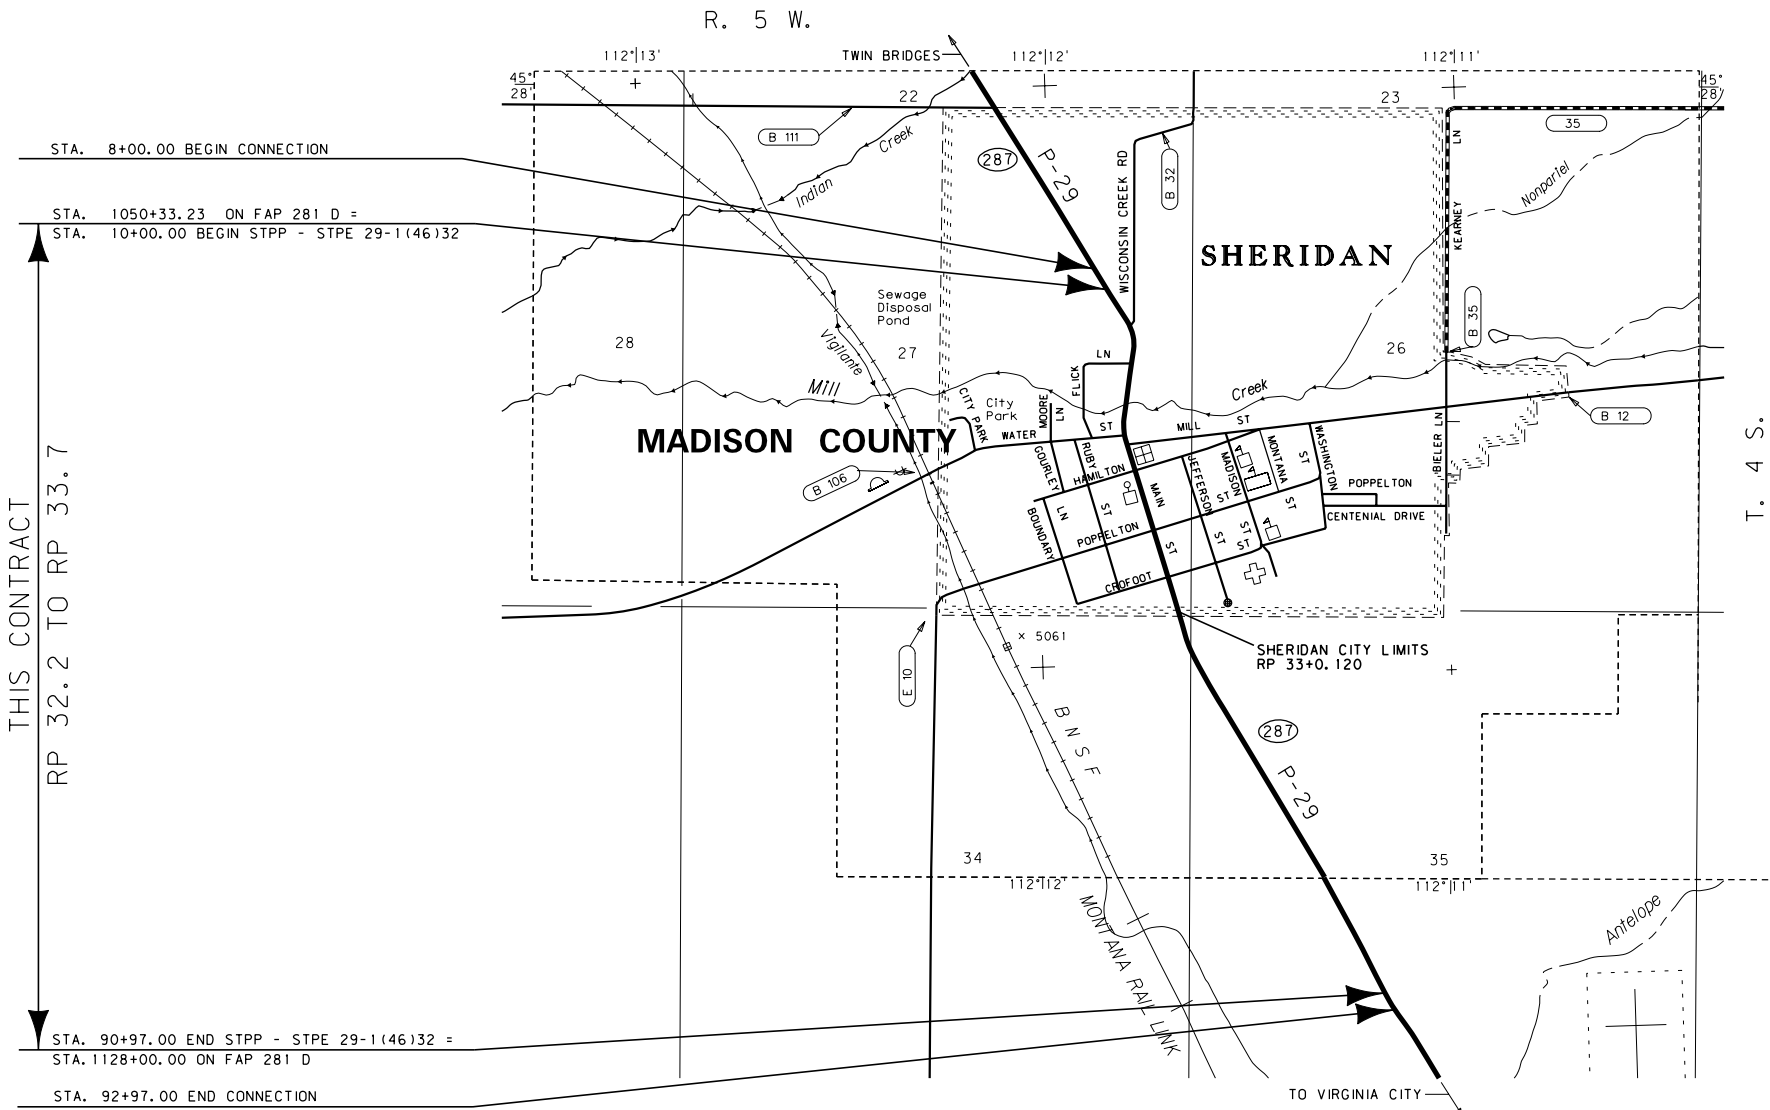

GRID STATE PLANE COORDINATES

THIS IS A STATE PLANE COORDINATE PROJECT. ALL DIMENSIONS, DISTANCES AND AREAS ON THIS PROJECT ARE GRID, EXCEPT FOR THE EXISTING R/W WIDTH DIMENSION, WHICH IS RECORD. THE COMBINATION SCALE FACTOR IS 0.99951663.

FOR EXISTING R/W RETRACEMENT, SEE BOOK 7 OF SURVEYS, PAGE 1874.

CONSTRUCTION LIMITS
CUT SECTION
TOE OF FILL
BACKSLOPE LIMITS
INCLUDE ROUNDING

MAP REVISED

FHWA/MDT APPROVAL
4/8/13

OWNERSHIP											
PARCEL	NAME	ADDRESS	TOTAL AREA	GROSS R/W AREA	EX. EASE. AREA	NET AREA	REMAINDER		CONST. PMT. AREA	EASEMENT AREA	SHEET NO.
							LEFT	RIGHT			
1	BRADLEY LIVESTOCK LC	PO BOX 295, TWIN BRIDGES, MT 59754-0295	19.5 AC	FOR OWNER	NOTIFICATION	ONLY					6
2	CLAY SCHULZ LIVING TRUST ETAL	PO BOX 252, SHERIDAN, MT 59749-0252	61.130 AC	FOR OWNER	NOTIFICATION	ONLY					6
3	ELMER P. COSTLE & GLADYS COSTLE ETAL	3 LILAC LANE, SHERIDAN, MT 59749-9673	1.502 AC	FOR OWNER	NOTIFICATION	ONLY					6
4	LARRY H.KELLER & ROSE MARIE KELLER	PO BOX 554, SHERIDAN, MT 59749-0554	2.253 AC	FOR OWNER	NOTIFICATION	ONLY					6
5	ALICE F. MARTIN 2006 TRUST	PO BOX 693, SHERIDAN, MT 59749-0693	0.367 AC	NEGOTIATIONS	ONLY						6
6	BARRIE C. CRANDALL& ROBERT C. CRANDALL	35001 COUNTY ROAD 122, SIDNEY, MT 59270	0.689 AC	NEGOTIATIONS	ONLY						6
7	PETER MICHAEL ALLHANDS SUZANNE M. POWERS	PO BOX 243, SHERIDAN, MT 59749-0243	0.473 AC						1500 SF		6, 7
8	BARRIE C. CRANDALL	35001 COUNTY ROAD 122, SIDNEY, MT 59270	1.340 AC	NEGOTIATIONS	ONLY						6, 7
9	GLEN R. DAVIS & LINDA DAVIS	PO BOX 444, SHERIDAN, MT 59749-0444	0.230 AC						250 SF		7
10	ROGER A. BRANOM and VICKIE J. BRANOM	208 ATLANTIC AVE., MIDDLETON, ID 83644	0.289 AC						60 SF		7
11	KIMBERLY A. BEAL	PO BOX 874, SHERIDAN, MT 59749-0874	0.202 AC						440 SF		7
12	KILLORAN FAMILY TRUST	PO BOX 65, DURHAM, CA 95938	0.69 AC						800 SF		7
13	PATRICK J. DARBY	PO BOX 814, SHERIDAN, MT 59749-0814	0.482 AC						498 SF		7
14	DALE A. TALBOTT	PO BOX 185, SHERIDAN, MT 59749-0185	0.638 AC						1807 SF		7
15	BRADLEY LIVESTOCK LC	PO BOX 295, TWIN BRIDGES, MT 59754-0295	8.5 AC	FOR OWNER	NOTIFICATION	ONLY					7
16	DAVID PIERSON and TAMARA PIERSON	PO BOX 422, TWIN BRIDGES, MT 59754	0.318 AC						182 SF		7
17	RENE COLLEEN GUINNANE & ED J. GUINNANE	PO BOX 365, SHERIDAN, MT 59749-0365	0.479 AC	NEGOTIATIONS	ONLY						7
18	STEVEN J.DOBBS & JOYCE L. DOBB	PO BOX 44, SHERIDAN, MT 59749-0044	0.59 AC	NEGOTIATIONS	ONLY						7, 8
19	DONALD E. HAMILTON	PO BOX 263, CARLIN, NV 89822-0263	0.592 AC						1232 SF		7, 8
20	THE MONTANA DISTRICT COUNCIL OF THE ASSEMBLIES OF GOD AND NEW BEGINNINGS CHRISTIAN FELLOWSHIP	PO BOX 637, SHERIDAN, MT 59749-0637	0.943 AC			1117 SF	0.917 AC		4562 SF		8
21	RUBY VALLEY NATIONAL BANK	PO BOX 587, SHERIDAN, MT 59749-0587	1.013 AC			1879 SF		0.970 AC	2442 SF		8, 19
22	JENNIE LYNN SHORT	45 MILL CREEK ROAD, SHERIDAN, MT 59749	0.275 AC						399 SF		8
23	WAYNE H.ZAUNER & JUDY J. ZAUNER	PO BOX 664, SHERIDAN, MT 59749-0664	0.136 AC						235 SF		8
24	TOWN OF SHERIDAN	PO BOX 78, SHERIDAN, MT 59749-0078	0.110 AC						318 SF		8
25	CHARLES WALTER INC , A MT CORP.	PO BOX 495, SHERIDAN, MT 49749-0495	0.367 AC						331 SF		8, 19
26	MICHAEL A.BERRY & KRISTA L. BERRY	371 WISCONSIN CREEK ROAD, SHERIDAN, MT 59749-9631	0.101 AC						110 SF		8, 19
27	SUSAN MCRAE	15 NICK LANE, DILLON, MT 59725-8808	0.051 AC						55 SF		8, 19

CONSTRUCTION LIMITS

CUT SECTION

TRANSITION

TOE OF FILL

BACKSLOPE LIMITS INCLUDE ROUNDING

MAP REVISED 5/10/13 5/31/13 6/12/13

11/20/13 2/3/14

FHWA/MDT APPROVAL

4-8-13

3

2

1

MDTA

MONTANA DEPARTMENT OF TRANSPORTATION

c:\dgn\5111000roown001.dgn

3/12/2014

2:53:07 PM

CPS-U1538

- NOTES:
1. THE PROPOSED R/W LINE WHERE A SPIRAL CURVE TRANSITION IS USED IS A CHORD RATHER THAN A CONCENTRIC CURVE.
 2. ALL STATIONS AND OFFSETS FOR R/W BREAKS ARE IN REFERENCE TO THE R/W BASELINE.

GRID STATE PLANE COORDINATES

THIS IS A STATE PLANE COORDINATE PROJECT. ALL DIMENSIONS, DISTANCES AND AREAS ON THIS PROJECT ARE GRID, EXCEPT FOR THE EXISTING R/W WIDTH DIMENSION, WHICH IS RECORD.
THE COMBINATION SCALE FACTOR IS 0.99951663.

FOR EXISTING R/W RETRACEMENT, SEE BOOK 7 OF SURVEYS, PAGE 1874.

STATE	RIGHT OF WAY	SHEET	TOTAL
MONTANA		NO.	SHEETS
		2	19
R/W ID.		STPP 29-1(55)32	
PROJECT NO.		5111-055-000	

SHERIDAN-SOUTHEAST

RIGHT-OF-WAY COORDINATE ASCII FILES




R/W BREAK COORDS: 5111000ROBRK001.TXT
R/W BASELINE COORDS: 5111000ROBAS001.TXT
ALL FILES ARE LOCATED ON THE CADD SERVER
IN THE RO DIRECTORY, UNDER PROJECT: 5111000

MONTANA DEPARTMENT OF TRANSPORTATION
RIGHT OF WAY PLAN
MADISON COUNTY

[illegible]

STATE	RIGHT OF WAY	SHEET	TOTAL
MONTANA		NO.	SHEETS
		5	19
R/W ID.		STPP 29-1(55)32	
PROJECT NO.		5111-055-000	

SHERIDAN-SOUTHEAST

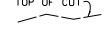  CONSTRUCTION LIMITS CUT SECTION  TRANSITION  TOE OF FILL  BACKSLOPE LIMITS INCLUDE ROUNDING		MAP REVISED <u>2/3/14</u> FHWA/MDT APPROVAL <u>4/8/13</u>	
3	 MONTANA DEPARTMENT OF TRANSPORTATION	c:\dgn\5111000\roown002.dgn 3/12/2014 2:53:23 PM	
1		CPS - U1538	

NOTES:

1. THE PROPOSED R/W LINE WHERE A SPIRAL CURVE TRANSITION IS USED IS A CHORD RATHER THAN A CONCENTRIC CURVE.
2. ALL STATIONS AND OFFSETS FOR R/W BREAKS ARE IN REFERENCE TO THE R/W BASELINE.

GRID STATE PLANE COORDINATES

THIS IS A STATE PLANE COORDINATE PROJECT. ALL
DIMENSIONS, DISTANCES AND AREAS ON THIS PROJECT
ARE GRID, EXCEPT FOR THE EXISTING R/W WIDTH
DIMENSION, WHICH IS RECORD.
THE COMBINATION SCALE FACTOR IS 0.99951663.

FOR EXISTING R/W RETRACEMENT, SEE
BOOK 7 OF SURVEYS, PAGE 1874.
AND
BOOK 2 OF TOWN PLAT, PAGE 308

MONTANA DEPARTMENT OF TRANSPORTATION

RIGHT OF WAY PLAN

MADISON COUNTY

STATE	RIGHT OF WAY	SHEET NO.	TOTAL SHEETS
MONTANA		6	19
R/W ID.		STPP 29-1(55)32	
PROJECT NO.		5111-055-000	

SHERIDAN-SOUTHEAST

SEE SHEET NO. 2 FOR OWNERSHIP NAMES, ADDRESSES, AREAS, ETC.

PC 10+20.38 IS N10°49'15"W
3250.02' FROM THE NE CORNER
OF SECTION 34. (FND ALUM MON)

SE⁴ NE⁴
SEC. 27
AMENDED PLAT
TOWNSITE OF SHERIDAN

STA 10+00.00
BEGIN STPP - STPE 29-1(46)32

FOR EXISTING R/W RETRACEMENT, SEE
BOOK 7 OF SURVEYS, PAGE 1874.

GRID STATE PLANE COORDINATES
THIS IS A STATE PLANE COORDINATE PROJECT. ALL
DIMENSIONS, DISTANCES AND AREAS ON THIS PROJECT
ARE GRID, EXCEPT FOR THE EXISTING R/W WIDTH
DIMENSION, WHICH IS RECORD.
THE COMBINATION SCALE FACTOR IS 0.99951663.

- NOTES:
1. THE PROPOSED R/W LINE WHERE A SPIRAL
CURVE TRANSITION IS USED IS A CHORD
RATHER THAN A CONCENTRIC CURVE.
 2. ALL STATIONS AND OFFSETS FOR R/W BREAKS
ARE IN REFERENCE TO THE R/W BASELINE.

MONTANA DEPARTMENT OF TRANSPORTATION
RIGHT OF WAY PLAN
MADISON COUNTY

SCALE 1"=20'

0 20' 40' 60'



CONSTRUCTION LIMITS	MAP REVISED 6/12/13
CUT SECTION	
TRANSITION	
TOE OF FILL	
BACKSLOPE LIMITS INCLUDE ROUNDING	FHWA/MDT APPROVAL 4/8/13
3	c:\dgn\5111000\ropln001.dgn
2	3/12/2014
1	2:53:47 PM CPS-U1538

MDTA MONTANA DEPARTMENT
OF TRANSPORTATION

STATE	RIGHT OF WAY	SHEET NO.	TOTAL SHEETS
MONTANA		7	19
R/W ID.		STPP 29-1(55)32	
PROJECT NO.		5111-055-000	

SHERIDAN-SOUTHEAST

SEE SHEET NO. 2 FOR OWNERSHIP NAMES, ADDRESSES, AREAS, ETC.

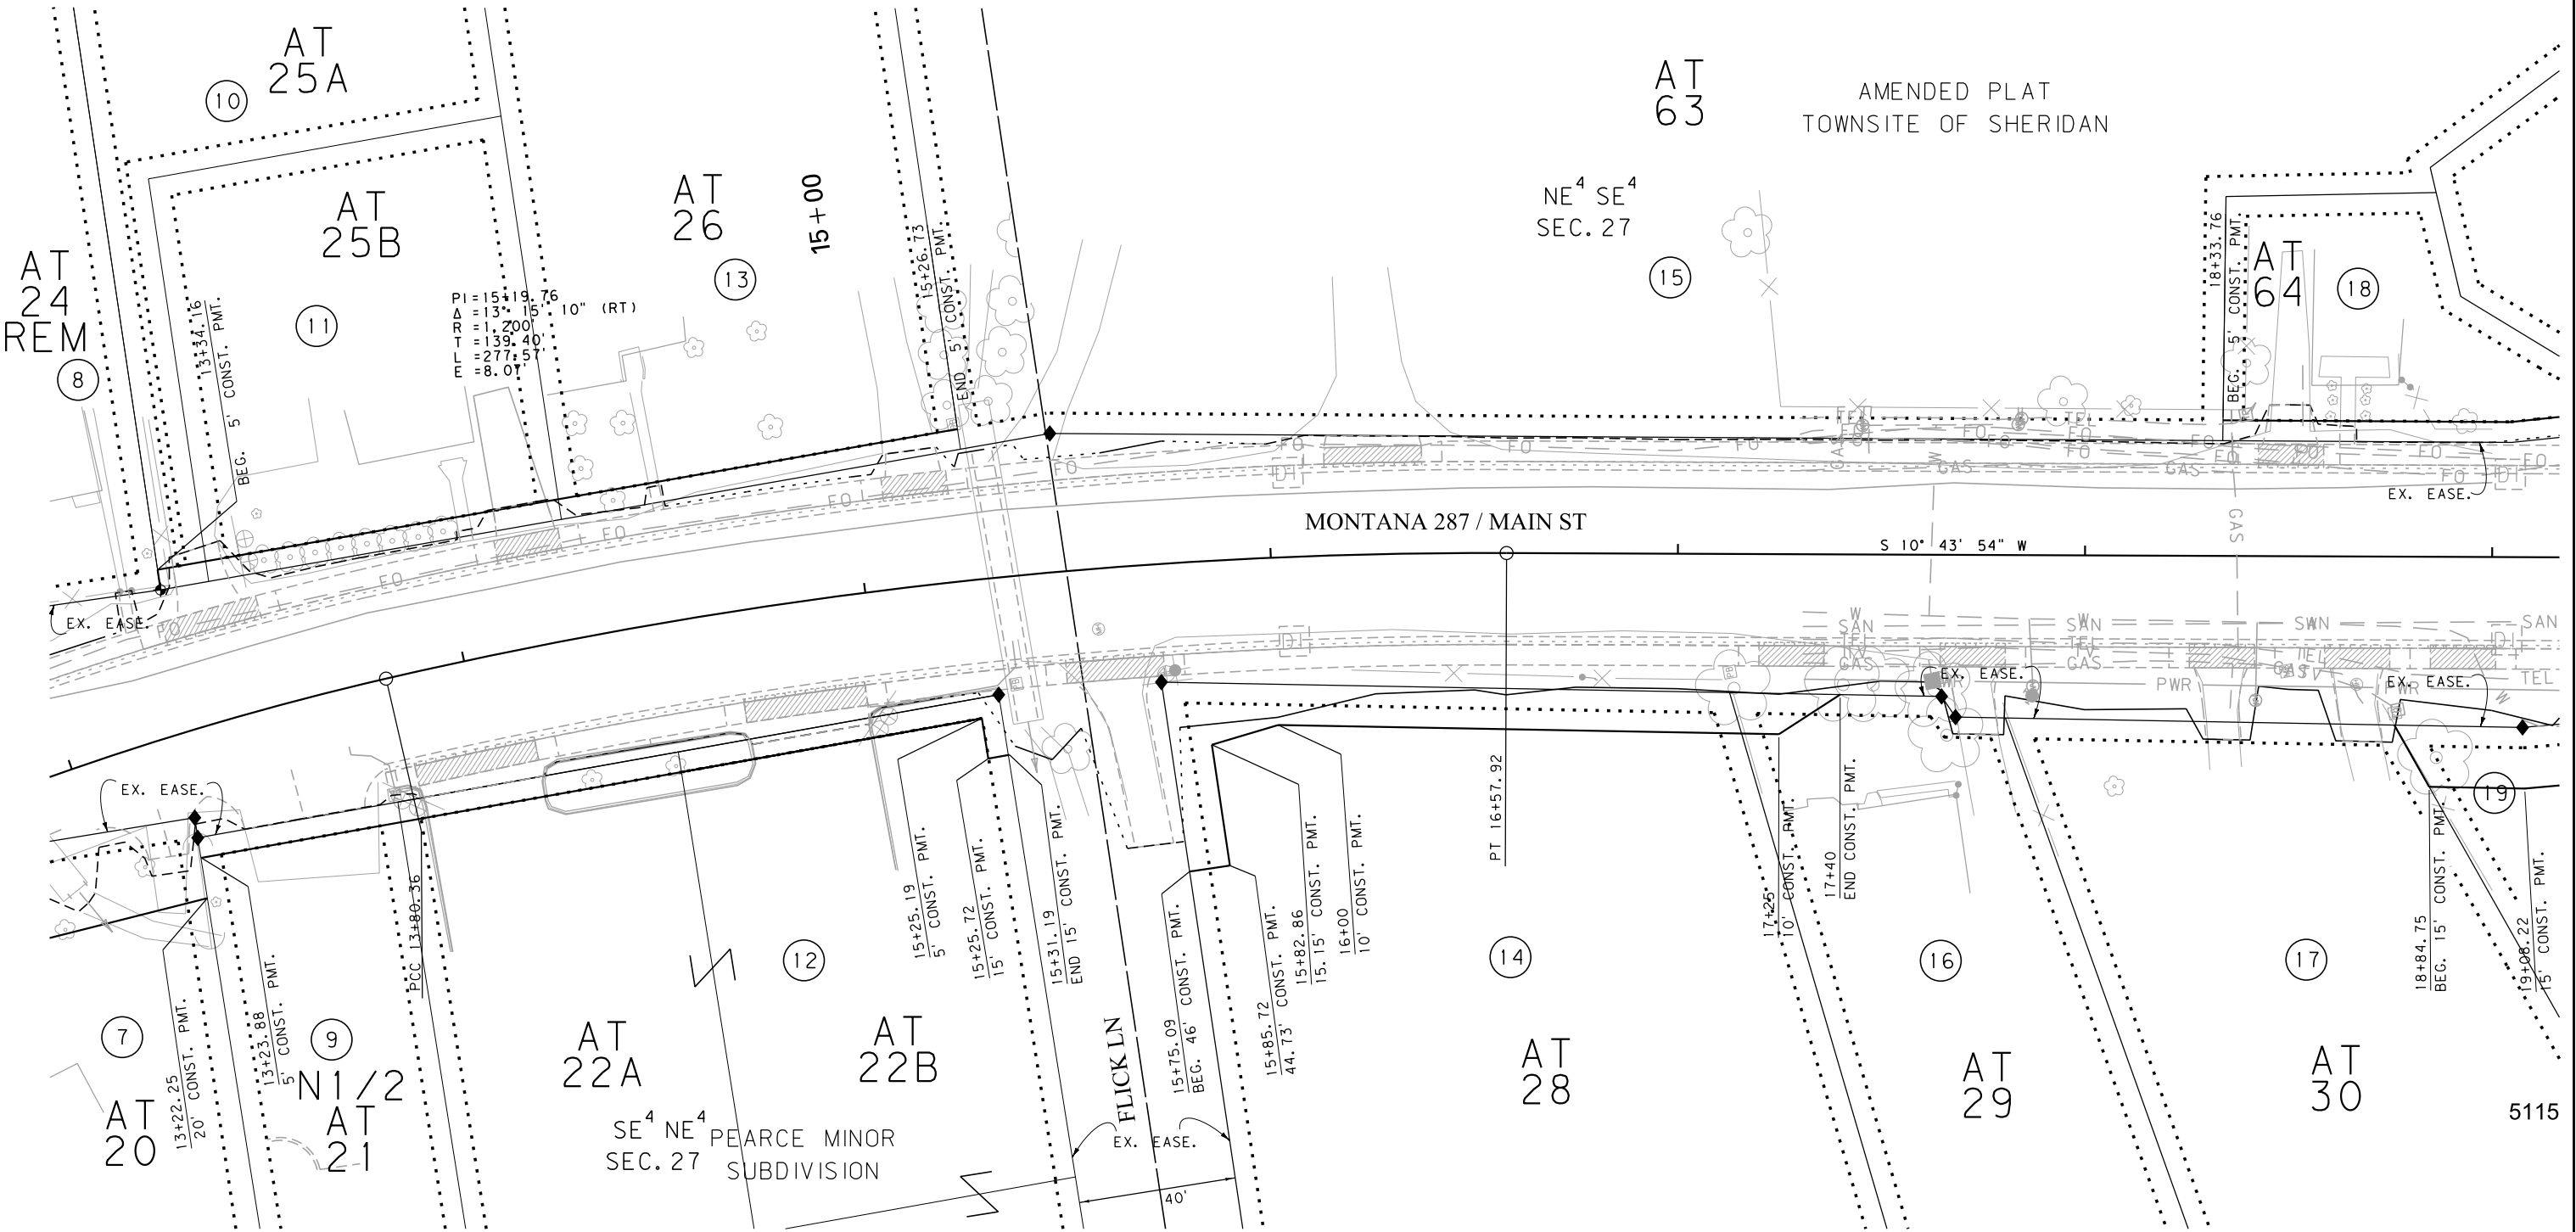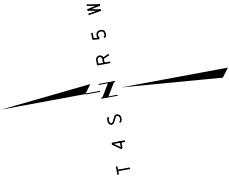

FOR EXISTING R/W RETRACEMENT, SEE
BOOK 7 OF SURVEYS, PAGE 1874.

GRID STATE PLANE COORDINATES
THIS IS A STATE PLANE COORDINATE PROJECT. ALL
DIMENSIONS, DISTANCES AND AREAS ON THIS PROJECT
ARE GRID, EXCEPT FOR THE EXISTING R/W WIDTH
DIMENSION, WHICH IS RECORD.
THE COMBINATION SCALE FACTOR IS 0.99951663.

- NOTES:
1. THE PROPOSED R/W LINE WHERE A SPIRAL
CURVE TRANSITION IS USED IS A CHORD
RATHER THAN A CONCENTRIC CURVE.
 2. ALL STATIONS AND OFFSETS FOR R/W BREAKS
ARE IN REFERENCE TO THE R/W BASELINE.

CONSTRUCTION LIMITS	MAP REVISED 5/10/13 11/20/13 2/3/14
CUT SECTION	
TRANSITION	
TOE OF FILL	
BACKSLOPE LIMITS INCLUDE ROUNDING	
	FHWA/MDT APPROVAL 4/8/13
3	c:\dgn\5111000\ropln001.dgn
2	3/12/2014
1	2:53:51 PM CPS-U1538

MDT MONTANA DEPARTMENT
OF TRANSPORTATION

MONTANA DEPARTMENT OF TRANSPORTATION

RIGHT OF WAY PLAN

MADISON COUNTY

SCALE 1"=20'

0 20' 40' 60'

STATE	RIGHT OF WAY	SHEET NO.	TOTAL SHEETS
MONTANA		8	19
R/W ID.		STPP 29-1(55)32	
PROJECT NO.		5111-055-000	

SHERIDAN-SOUTHEAST

SEE SHEET NO. 2 & 3 FOR OWNERSHIP NAMES, ADDRESSES, AREAS, ETC.


NOTE: CONSTRUCTION PERMITS TO FOLLOW BUILDING EDGE WHERE BUILDINGS ARE CLOSER THAN DIMENSIONED FROM CENTERLINE

T 4 S
R 5 W

AMENDED PLAT
TOWNSHIP OF SHERIDAN

AMENDED PLAT
OF LOT 5,
BLOCK 1
RAYMONDS
ADDITION

BLOCK 7
LOT 1

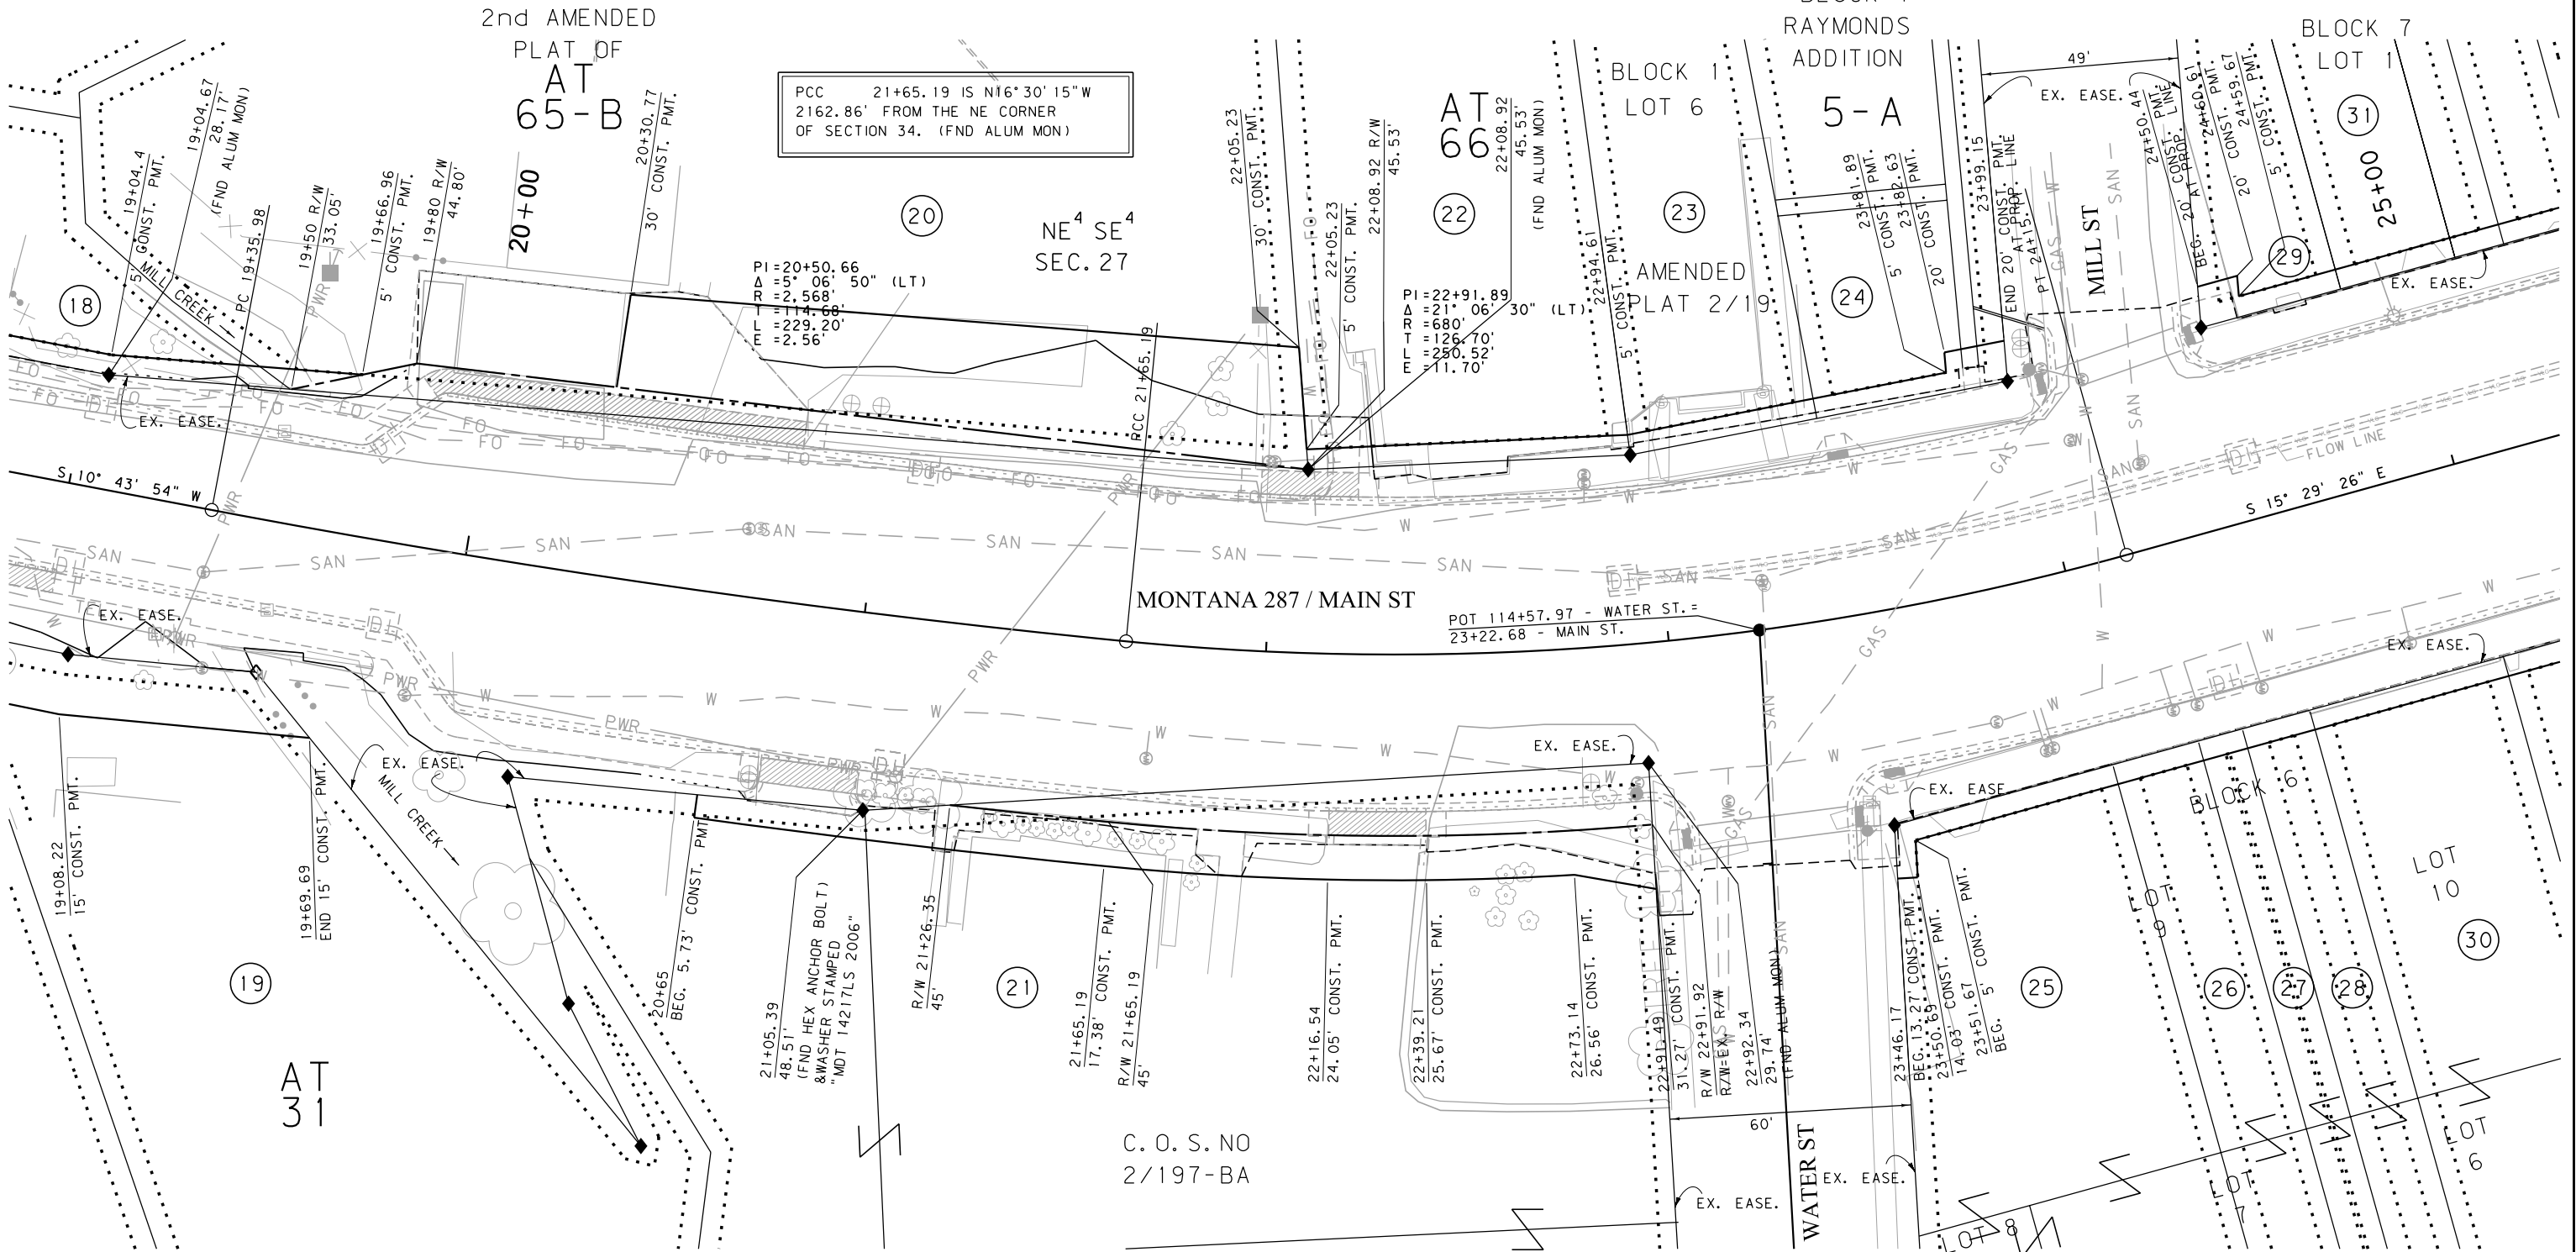

CONSTRUCTION LIMITS
CUT SECTION
TRANSITION
TOE OF FILL
BACKSLOPE LIMITS
INCLUDE ROUNDING

MAP REVISED 5/10/13

FHWA/MDT APPROVAL
4/8/13

3
2
1

MDT MONTANA DEPARTMENT OF TRANSPORTATION
c:\dgn\5111000\ropln001.dgn
3/12/2014
2:53:54 PM CPS-U1538

- NOTES:
1. THE PROPOSED R/W LINE WHERE A SPIRAL CURVE TRANSITION IS USED IS A CHORD RATHER THAN A CONCENTRIC CURVE.
 2. ALL STATIONS AND OFFSETS FOR R/W BREAKS ARE IN REFERENCE TO THE R/W BASELINE.

FOR EXISTING R/W RETRACEMENT, SEE BOOK 7 OF SURVEYS, PAGE 1874.

GRID STATE PLANE COORDINATES
THIS IS A STATE PLANE COORDINATE PROJECT. ALL DIMENSIONS, DISTANCES AND AREAS ON THIS PROJECT ARE GRID, EXCEPT FOR THE EXISTING R/W WIDTH DIMENSION, WHICH IS RECORD.
THE COMBINATION SCALE FACTOR IS 0.99951663.

SEE SHEETS 16-19
FOR WATER ST



MONTANA DEPARTMENT OF TRANSPORTATION
RIGHT OF WAY PLAN
MADISON COUNTY

SCALE 1"=20'
0 20' 40' 60'

STATE	RIGHT OF WAY	SHEET	TOTAL
MONTANA		NO.	SHEETS
		11	19
R/W ID.		STPP 29-1(55)32	
PROJECT NO.		5111-055-000	

SHERIDAN-SOUTHEAST

SEE SHEET NO. 4 FOR OWNERSHIP NAMES, ADDRESSES, AREAS, ETC.

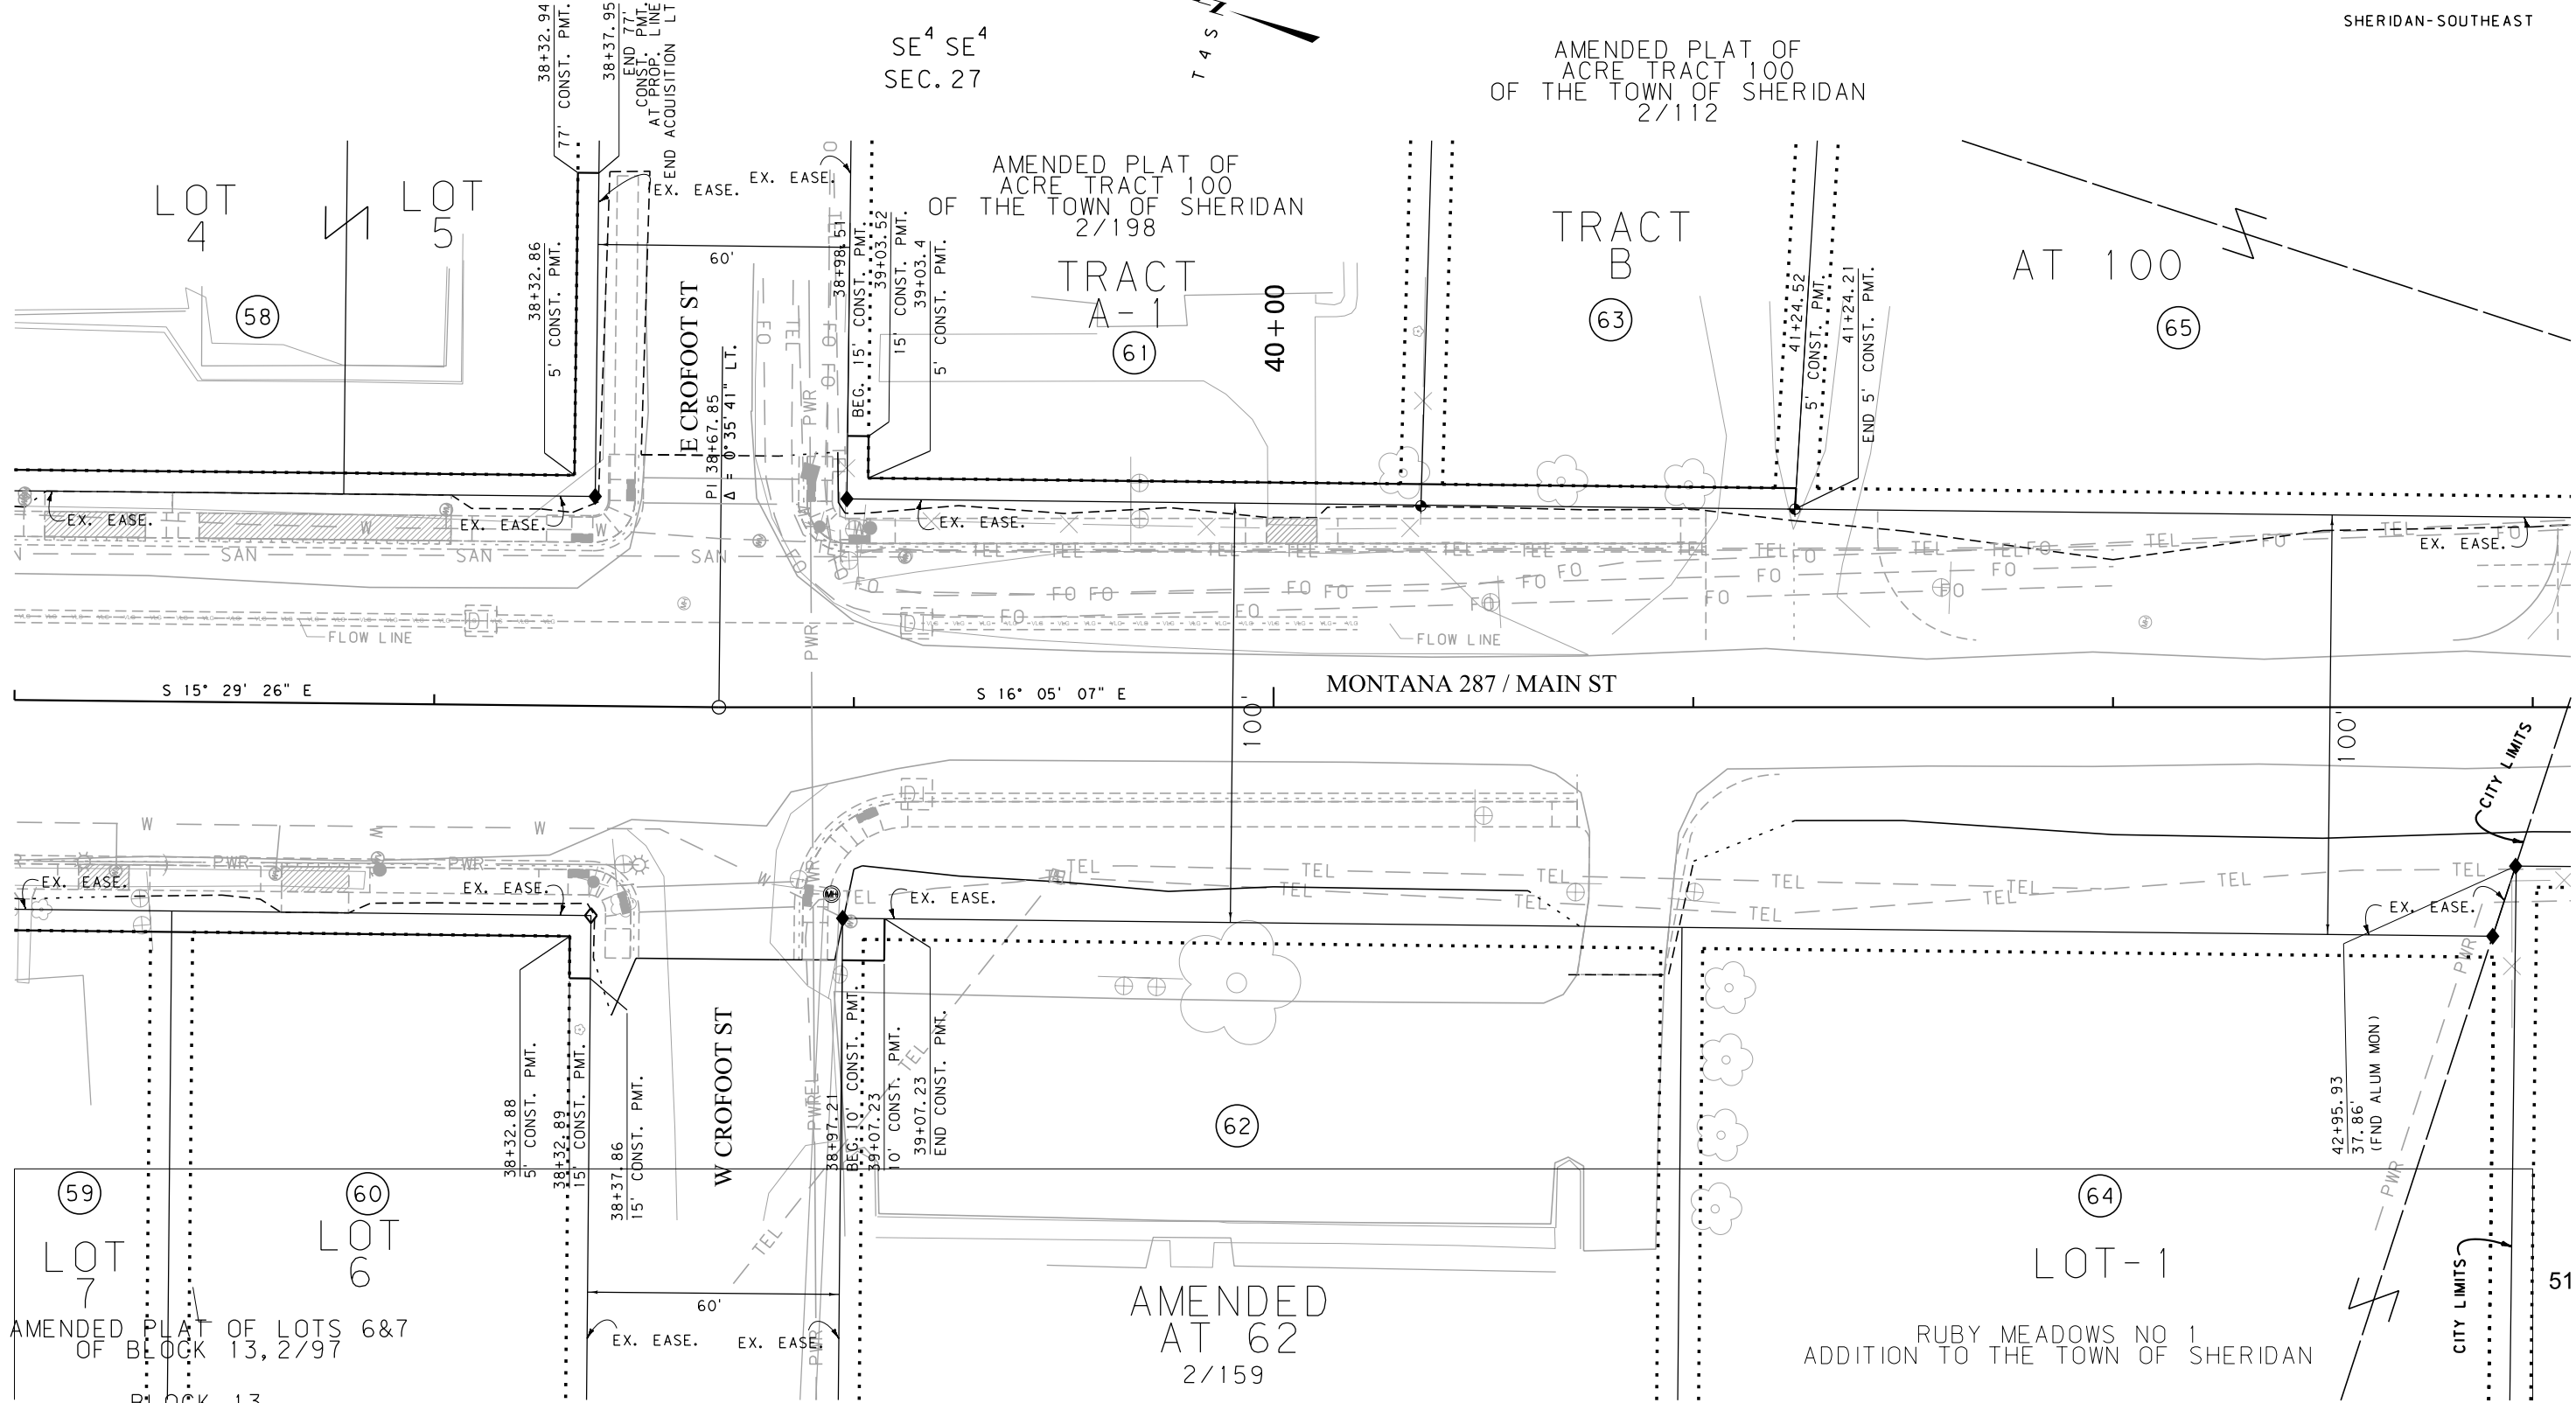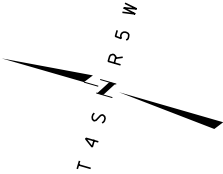

CONSTRUCTION LIMITS	MAP REVISED 11/20/13 11/20/13 2/3/14
CUT SECTION	
TRANSITION	
TOE OF FILL	
BACKSLOPE LIMITS INCLUDE ROUNDING	
	FHWA/MDT APPROVAL 4/8/13
	MDT MONTANA DEPARTMENT OF TRANSPORTATION
	3/12/2014
	2:54:17 PM
	CPS-U1538

- NOTES:
1. THE PROPOSED R/W LINE WHERE A SPIRAL CURVE TRANSITION IS USED IS A CHORD RATHER THAN A CONCENTRIC CURVE.
 2. ALL STATIONS AND OFFSETS FOR R/W BREAKS ARE IN REFERENCE TO THE R/W BASELINE.


FOR EXISTING R/W RETRACEMENT, SEE BOOK 7 OF SURVEYS, PAGE 1874.

GRID STATE PLANE COORDINATES

THIS IS A STATE PLANE COORDINATE PROJECT. ALL DIMENSIONS, DISTANCES AND AREAS ON THIS PROJECT ARE GRID, EXCEPT FOR THE EXISTING R/W WIDTH DIMENSION, WHICH IS RECORD. THE COMBINATION SCALE FACTOR IS 0.99951663.

MONTANA DEPARTMENT OF TRANSPORTATION

RIGHT OF WAY PLAN
MADISON COUNTY

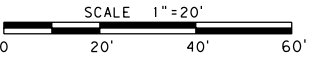

STATE	RIGHT OF WAY	SHEET NO.	TOTAL SHEETS
MONTANA		12	19
R/W ID.		STPP 29-1(55)32	
PROJECT NO.		5111-055-000	

SHERIDAN-SOUTHEAST

SEE SHEET NO. 4 FOR OWNERSHIP NAMES, ADDRESSES, AREAS, ETC.

AMENDED PLAT OF
ACRE TRACT 100
OF THE TOWN OF SHERIDAN
2/112

SW⁴ SW⁴
SEC. 26
AMENDED
AT 100

STA 43+08.32 IS N87°57'59"W
83.17' FROM THE NE CORNER
OF SECTION 34. (FND ALUM MON)

D TILTON MINOR SUBDIVISION
TRACT
1-E

NW⁴ NW⁴
SEC. 35

SOUTH SHERIDAN
MINOR SUB
LOT 1D-5

LOT
1-4

PI=48+87.99
Δ=127°52'50" (LT)
Rc=27300'
Ls=789'
Ts=72'21'15"
Δs=48°10'20" (LT)
Ls=354.19'
Ts=328.06'
Es=15.26'

MONTANA 287

R/W 54+00
40.46
END ACQUISITION RT

STA 43+08.32 IS S87°57'59"E
2554.50' FROM THE N 1/4 CORNER
OF SECTION 34. (FND ALUM MON)

NE⁴ NE⁴
SEC. 34

TRACT 1
C.O.S. NO. 7/1379

SW⁴ NW⁴
SEC. 35
TRACT
3A-1

FOR EXISTING R/W RETRACEMENT, SEE
BOOK 7 OF SURVEYS, PAGE 1874.

GRID STATE PLANE COORDINATES
THIS IS A STATE PLANE COORDINATE PROJECT. ALL
DIMENSIONS, DISTANCES AND AREAS ON THIS PROJECT
ARE GRID, EXCEPT FOR THE EXISTING R/W WIDTH
DIMENSION, WHICH IS RECORD.
THE COMBINATION SCALE FACTOR IS 0.99951663.

MONTANA DEPARTMENT OF TRANSPORTATION

RIGHT OF WAY PLAN

MADISON COUNTY

SCALE 1"=50'

0 50' 100' 150'

CONSTRUCTION LIMITS

CUT SECTION

TRANSITION

TOE OF FILL

BACKSLOPE LIMITS
INCLUDE ROUNDING

MAP REVISED

FHWA/MDT APPROVAL
4/8/13

3

2

1

MDTA

MONTANA DEPARTMENT
OF TRANSPORTATION

c:\dgn\5111000\ropln003.dgn

3/12/2014

2:54:33 PM


CPS-U1538

- NOTES:
1. THE PROPOSED R/W LINE WHERE A SPIRAL CURVE TRANSITION IS USED IS A CHORD RATHER THAN A CONCENTRIC CURVE.
 2. ALL STATIONS AND OFFSETS FOR R/W BREAKS ARE IN REFERENCE TO THE R/W BASELINE.

STATE	RIGHT OF WAY	SHEET	TOTAL
MONTANA		NO.	SHEETS
		13	19
R/W ID.	STPP 29-1(55)32		
PROJECT NO.	5111-055-000		

SHERIDAN-SOUTHEAST

SEE SHEET NO. 4 FOR OWNERSHIP NAMES, ADDRESSES, AREAS, ETC.

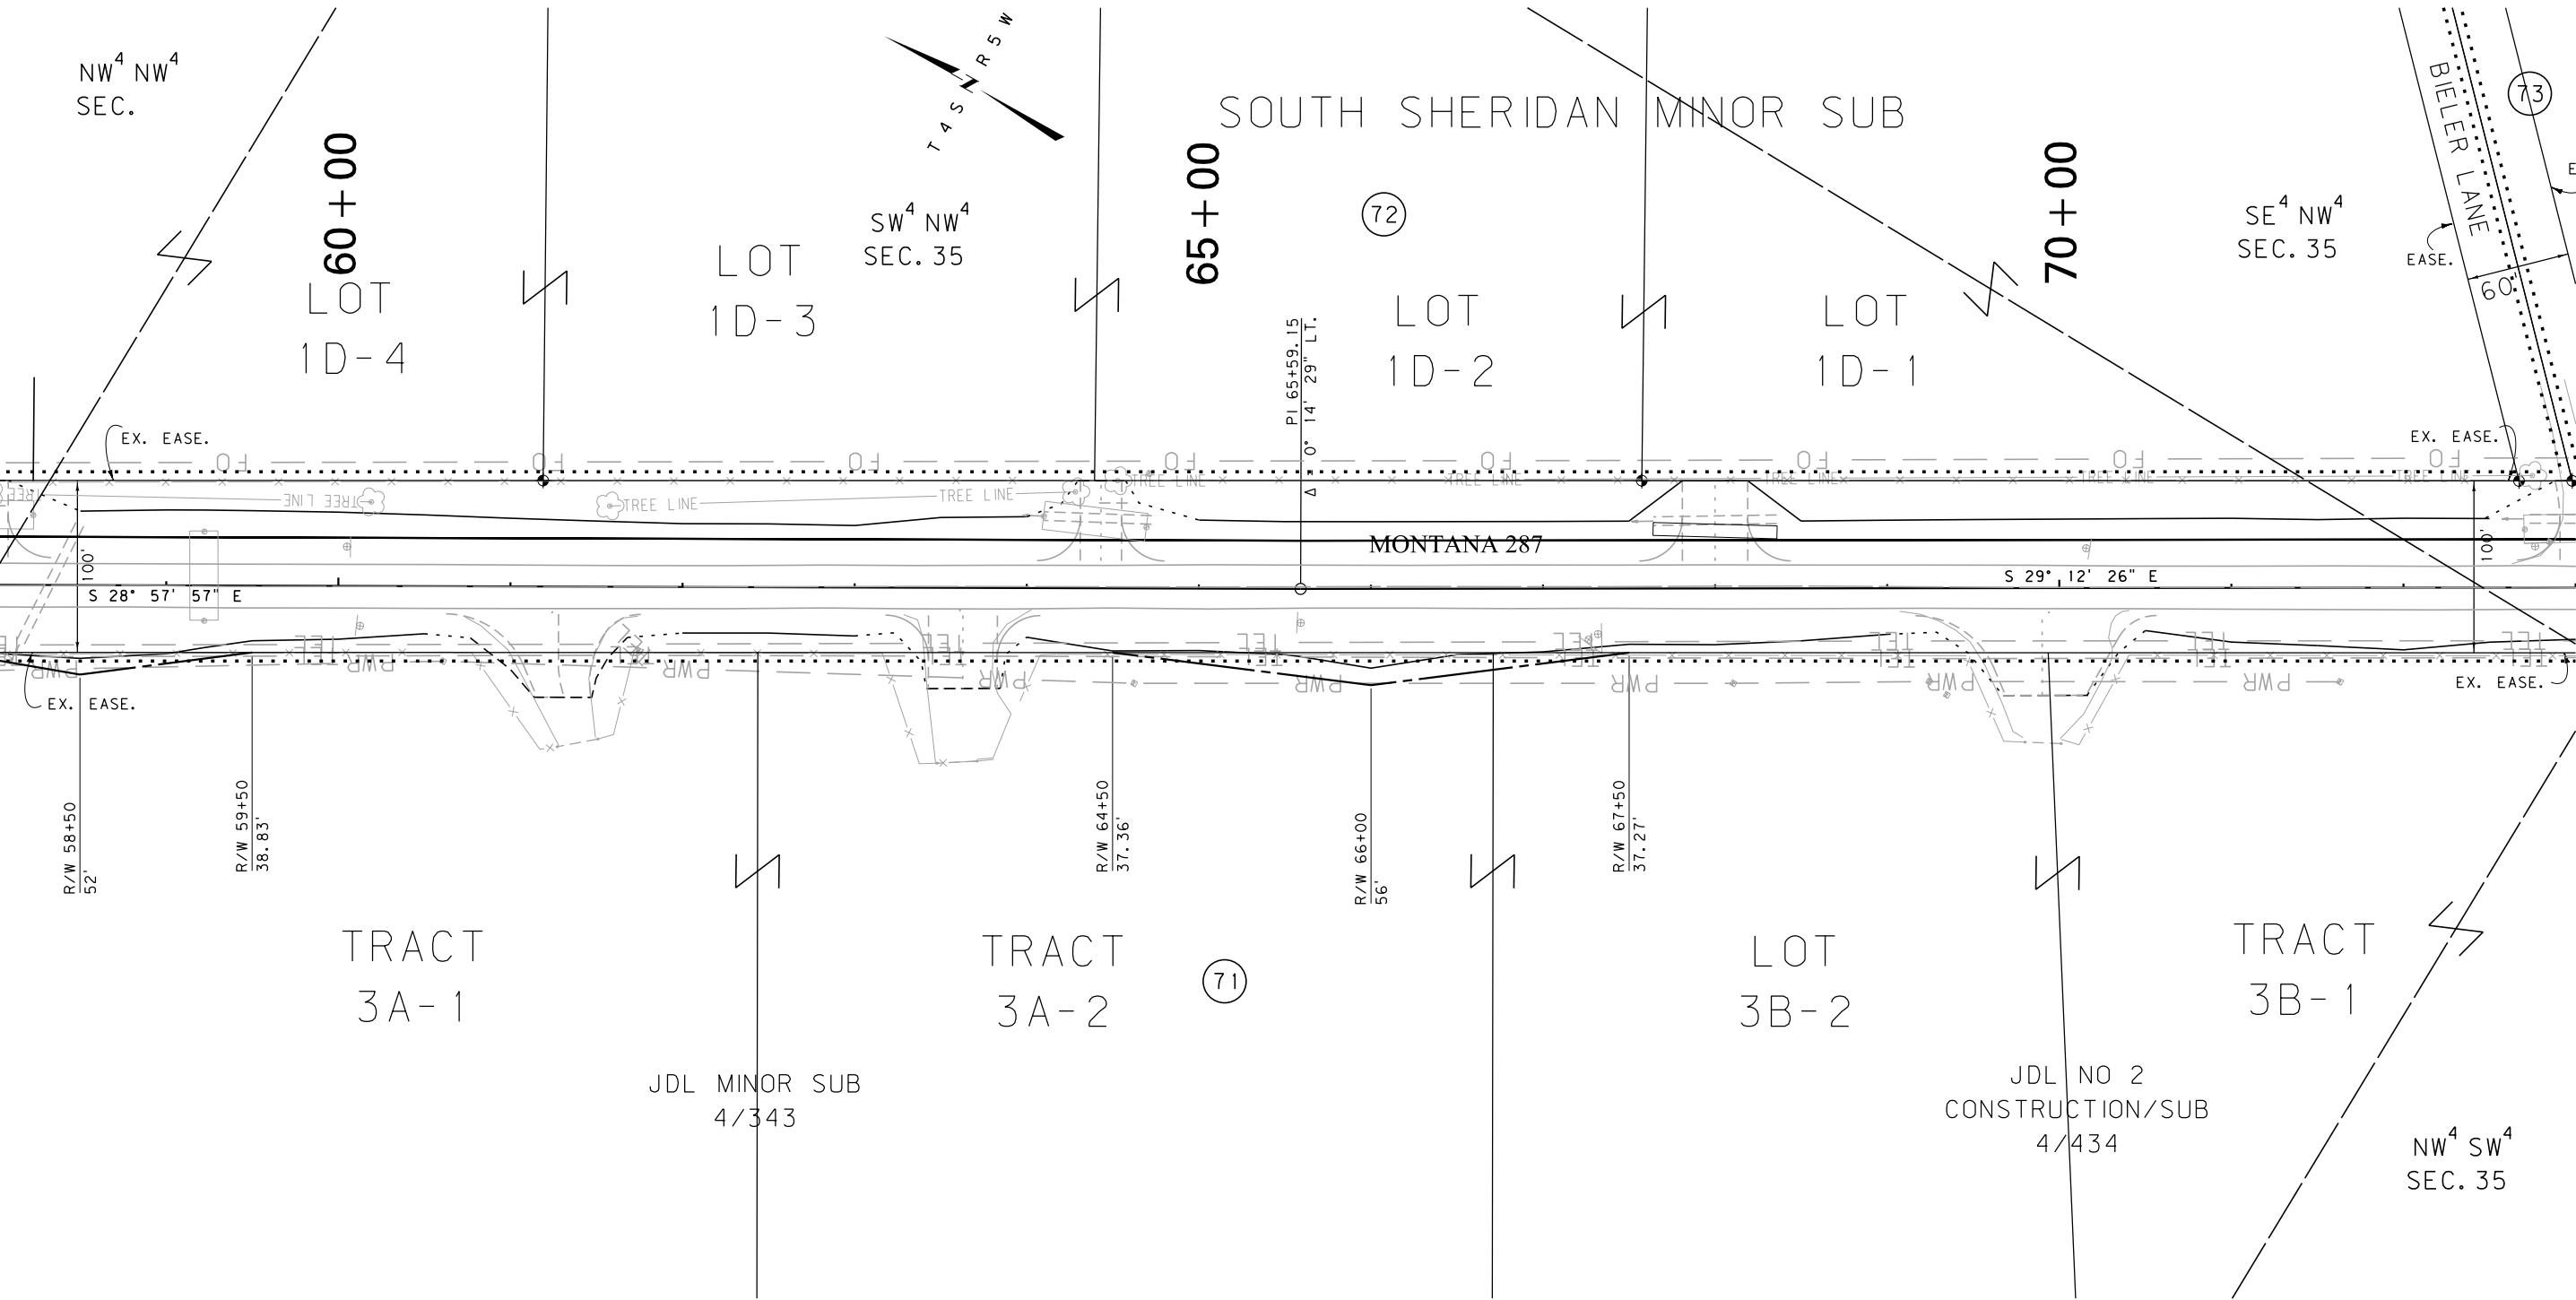

CONSTRUCTION LIMITS	MAP REVISED
CUT SECTION	
TRANSITION	
TOE OF FILL	
BACKSLOPE LIMITS	
INCLUDE ROUNDING	
	FHWA/MDT APPROVAL
	4/8/13
3	c:\dgn\5111000\rop\h003.dgn
2	3/12/2014
1	2:54:37 PM CPS-U1538

- NOTES:
1. THE PROPOSED R/W LINE WHERE A SPIRAL CURVE TRANSITION IS USED IS A CHORD RATHER THAN A CONCENTRIC CURVE.
 2. ALL STATIONS AND OFFSETS FOR R/W BREAKS ARE IN REFERENCE TO THE R/W BASELINE.

FOR EXISTING R/W RETRACEMENT, SEE BOOK 7 OF SURVEYS, PAGE 1874.


GRID STATE PLANE COORDINATES
THIS IS A STATE PLANE COORDINATE PROJECT. ALL DIMENSIONS, DISTANCES AND AREAS ON THIS PROJECT ARE GRID, EXCEPT FOR THE EXISTING R/W WIDTH DIMENSION, WHICH IS RECORD.
THE COMBINATION SCALE FACTOR IS 0.99951663.

MONTANA DEPARTMENT OF TRANSPORTATION
RIGHT OF WAY PLAN
MADISON COUNTY
SCALE 1"=50'
0 50' 100' 150'

STATE	RIGHT OF WAY	SHEET	TOTAL
		NO.	SHEETS
MONTANA		14	19
R/W ID.		STPP 29-1(55)32	
PROJECT NO.		5111-055-000	

SHERIDAN-SOUTHEAST

SEE SHEET NO. 4 FOR OWNERSHIP NAMES, ADDRESSES, AREAS, ETC.

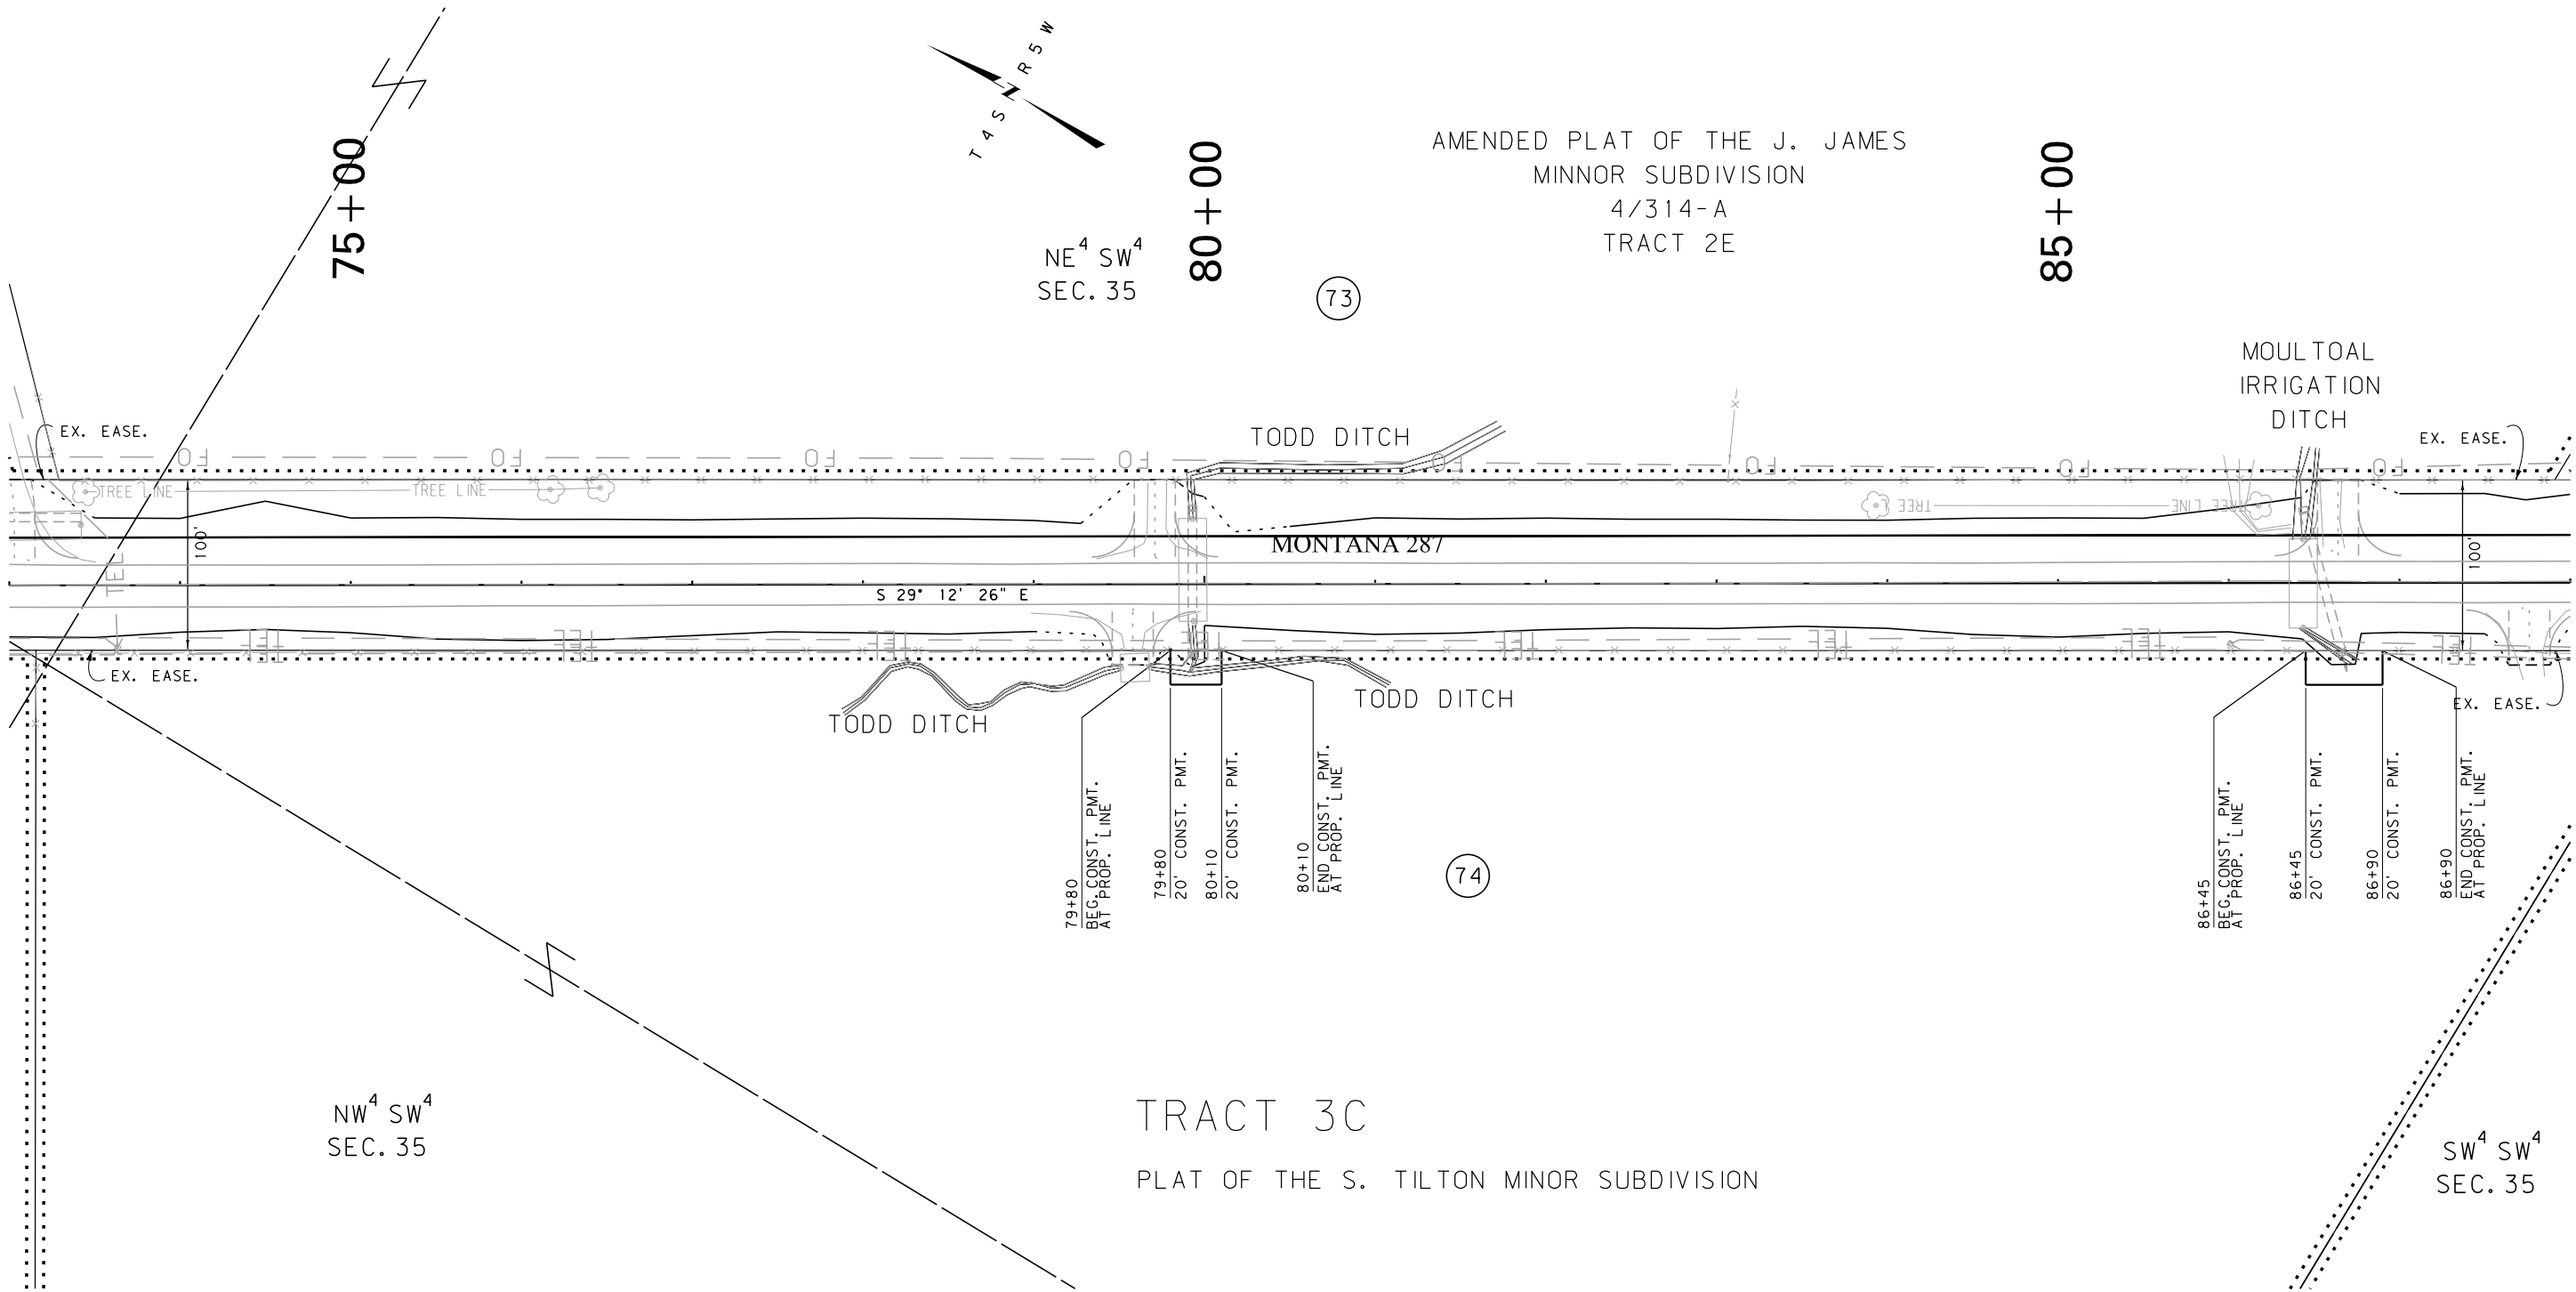

FOR EXISTING R/W RETRACEMENT, SEE
BOOK 7 OF SURVEYS, PAGE 1874.

GRID STATE PLANE COORDINATES
THIS IS A STATE PLANE COORDINATE PROJECT. ALL
DIMENSIONS, DISTANCES AND AREAS ON THIS PROJECT
ARE GRID, EXCEPT FOR THE EXISTING R/W WIDTH
DIMENSION, WHICH IS RECORD.
THE COMBINATION SCALE FACTOR IS 0.99951663.

- NOTES:
1. THE PROPOSED R/W LINE WHERE A SPIRAL
CURVE TRANSITION IS USED IS A CHORD
RATHER THAN A CONCENTRIC CURVE.
 2. ALL STATIONS AND OFFSETS FOR R/W BREAKS
ARE IN REFERENCE TO THE R/W BASELINE.

CONSTRUCTION LIMITS		MAP REVISED _____		
CUT SECTION	TOP OF CUT			
TRANSITION				
TOE OF FILL				
BACKSLOPE LIMITS INCLUDE ROUNDING		FHWA/MDT APPROVAL 4/8/13		
3		c:\dgn\5111000\rop\h003.dgn		
2		3/12/2014		
1		2:54:40 PM CPS - U1538		



MONTANA DEPARTMENT
OF TRANSPORTATION


MONTANA DEPARTMENT OF TRANSPORTATION	
RIGHT OF WAY PLAN	
MADISON COUNTY	
SCALE 1"=50'	
0 50' 100' 150'	

STATE	RIGHT OF WAY	SHEET	TOTAL
MONTANA		NO.	SHEETS
		15	19
R/W ID.		STPP 29-1(55)32	
PROJECT NO.		5111-055-000	

SHERIDAN-SOUTHEAST

SEE SHEET NO. 4 FOR OWNERSHIP NAMES, ADDRESSES, AREAS, ETC.

AMENDED PLAT OF THE J. JAMES
MINNOR SUBDIVISION
4/314-A
TRACT 2E.

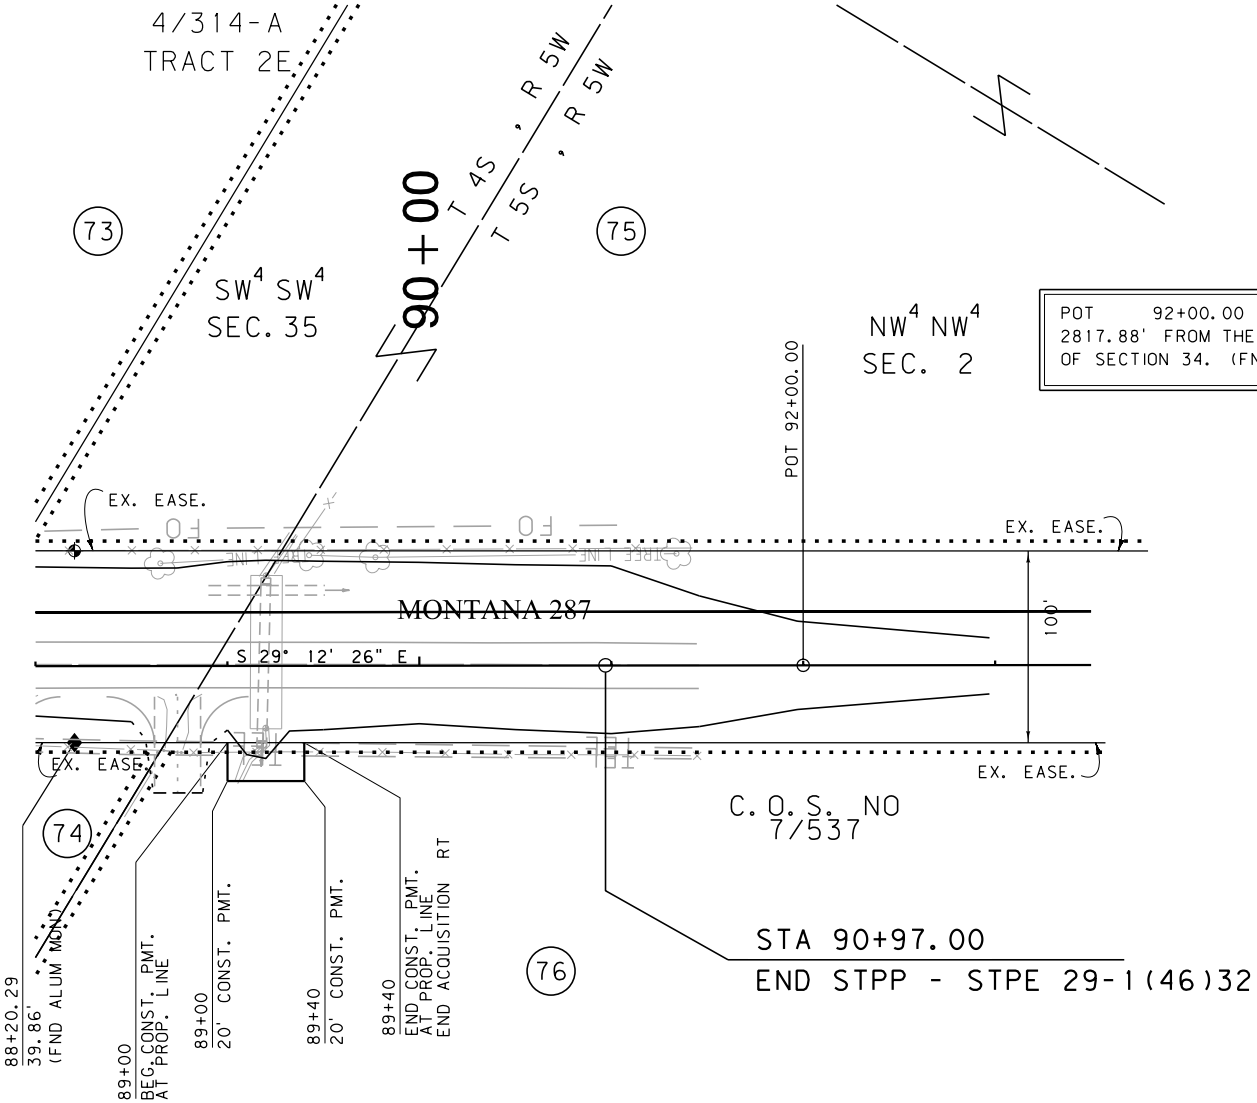

POT 92+00.00 IS S53°49'45"E
2817.88' FROM THE E 1/4 CORNER
OF SECTION 34. (FND ALUM MON)

C.O.S. NO
7/537

STA 90+97.00
END STPP - STPE 29-1(46)32

FOR EXISTING R/W RETRACEMENT, SEE
BOOK 7 OF SURVEYS, PAGE 1874.

GRID STATE PLANE COORDINATES
THIS IS A STATE PLANE COORDINATE PROJECT. ALL
DIMENSIONS, DISTANCES AND AREAS ON THIS PROJECT
ARE GRID, EXCEPT FOR THE EXISTING R/W WIDTH
DIMENSION, WHICH IS RECORD.
THE COMBINATION SCALE FACTOR IS 0.99951663.

- NOTES:
1. THE PROPOSED R/W LINE WHERE A SPIRAL
CURVE TRANSITION IS USED IS A CHORD
RATHER THAN A CONCENTRIC CURVE.
 2. ALL STATIONS AND OFFSETS FOR R/W BREAKS
ARE IN REFERENCE TO THE R/W BASELINE.

CONSTRUCTION LIMITS	MAP REVISED
CUT SECTION	
TRANSITION	
TOE OF FILL	
BACKSLOPE LIMITS INCLUDE ROUNDING	
	FHWA/MDT APPROVAL 4/8/13
3	c:\dgn\5111000\ropln004.dgn
2	3/12/2014
1	2:54:52 PM CPS-U1538



MONTANA DEPARTMENT
OF TRANSPORTATION

MONTANA DEPARTMENT OF TRANSPORTATION
RIGHT OF WAY PLAN
MADISON COUNTY
SCALE 1" = 50'
0 50' 100' 150'

STATE	RIGHT OF WAY	SHEET NO.	TOTAL SHEETS
MONTANA		16	19
R/W ID.		STPP 29-1(55)32	
PROJECT NO.		5111-055-000	

SHERIDAN-SOUTHEAST

SEE SHEET NO. 5 FOR OWNERSHIP NAMES, ADDRESSES, AREAS, ETC.

POT 94+47.87 IS S2°12'39"W
3782.06' FROM THE N¼ CORNER
OF SECTION 27. (FND 2" AC)

77

AMENDED PLAT OF SHERIDAN

A.T. 42

A.T. 41

79

81

A.T. 54

NE¼ SW¼
SEC. 27

SE¼ SW¼
SEC. 27

BOOK 2 OF PLATS
PAGE 234

NW¼ SE¼
SEC. 27

SW¼ SE¼
SEC. 27

POT 94 +47.87 IS N2°12'39"E
1532.62' FROM THE S¼ CORNER
OF SECTION 27. (FND 1.5" A.C.)

FOR EXISTING R/W RETRACEMENT, SEE
BOOK 7 OF SURVEYS, PAGE 1874.

AND
BOOK 2 OF TOWN PLAT, PAGE 308

GRID STATE PLANE COORDINATES

THIS IS A STATE PLANE COORDINATE PROJECT. ALL
DIMENSIONS, DISTANCES AND AREAS ON THIS PROJECT
ARE GRID, EXCEPT FOR THE EXISTING R/W WIDTH
DIMENSION, WHICH IS RECORD.
THE COMBINATION SCALE FACTOR IS 0.99951663.

- NOTES:
1. THE PROPOSED R/W LINE WHERE A SPIRAL
CURVE TRANSITION IS USED IS A CHORD
RATHER THAN A CONCENTRIC CURVE.
 2. ALL STATIONS AND OFFSETS FOR R/W BREAKS
ARE IN REFERENCE TO THE R/W BASELINE.

CONSTRUCTION LIMITS
CUT SECTION
TRANSITION
TOE OF FILL
BACKSLOPE LIMITS
INCLUDE ROUNDING

MAP REVISED 2/3/14

FHWA/MDT APPROVAL
4/8/13

3
2
1
MDT MONTANA DEPARTMENT
OF TRANSPORTATION

c:\dgn\5111000\rop\h005.dgn
3/12/2014
2:55:07 PM CPS-U1538

MONTANA DEPARTMENT OF TRANSPORTATION

RIGHT OF WAY PLAN
MADISON COUNTY

SCALE 1"=20'
0 20' 40' 60'

STATE	RIGHT OF WAY	SHEET NO.	TOTAL SHEETS
MONTANA		17	19
R/W ID.		STPP 29-1(55)32	
PROJECT NO.		5111-055-000	

SHERIDAN-SOUTHEAST

SEE SHEET NO. 5 FOR OWNERSHIP NAMES, ADDRESSES, AREAS, ETC.

T 4 S R 5 W

PLAT OF CARVER No. 1 MINOR SUBDIVISION
BOOK 2 OF PLATS, PAGE 170

AMENDED PLAT OF SHERIDAN

FINAL PLAT
ACRE TRACT 48 MINOR SUBDIVISION
BOOK 2 OF PLATS, PAGE 173

PI=99+42.33
Δ=21° 33' 57" (RT)
R=650'
T=123.79'
L=244.66'
E=11.68'

(79)
A.T. 43-C

A.T. 43-A
(80)

A.T. 44
(82)


A.T. 45
(83)

A.T. 46
(84)

(85)
A.T. 48-A

(87)
A.T. 48-B

105+00

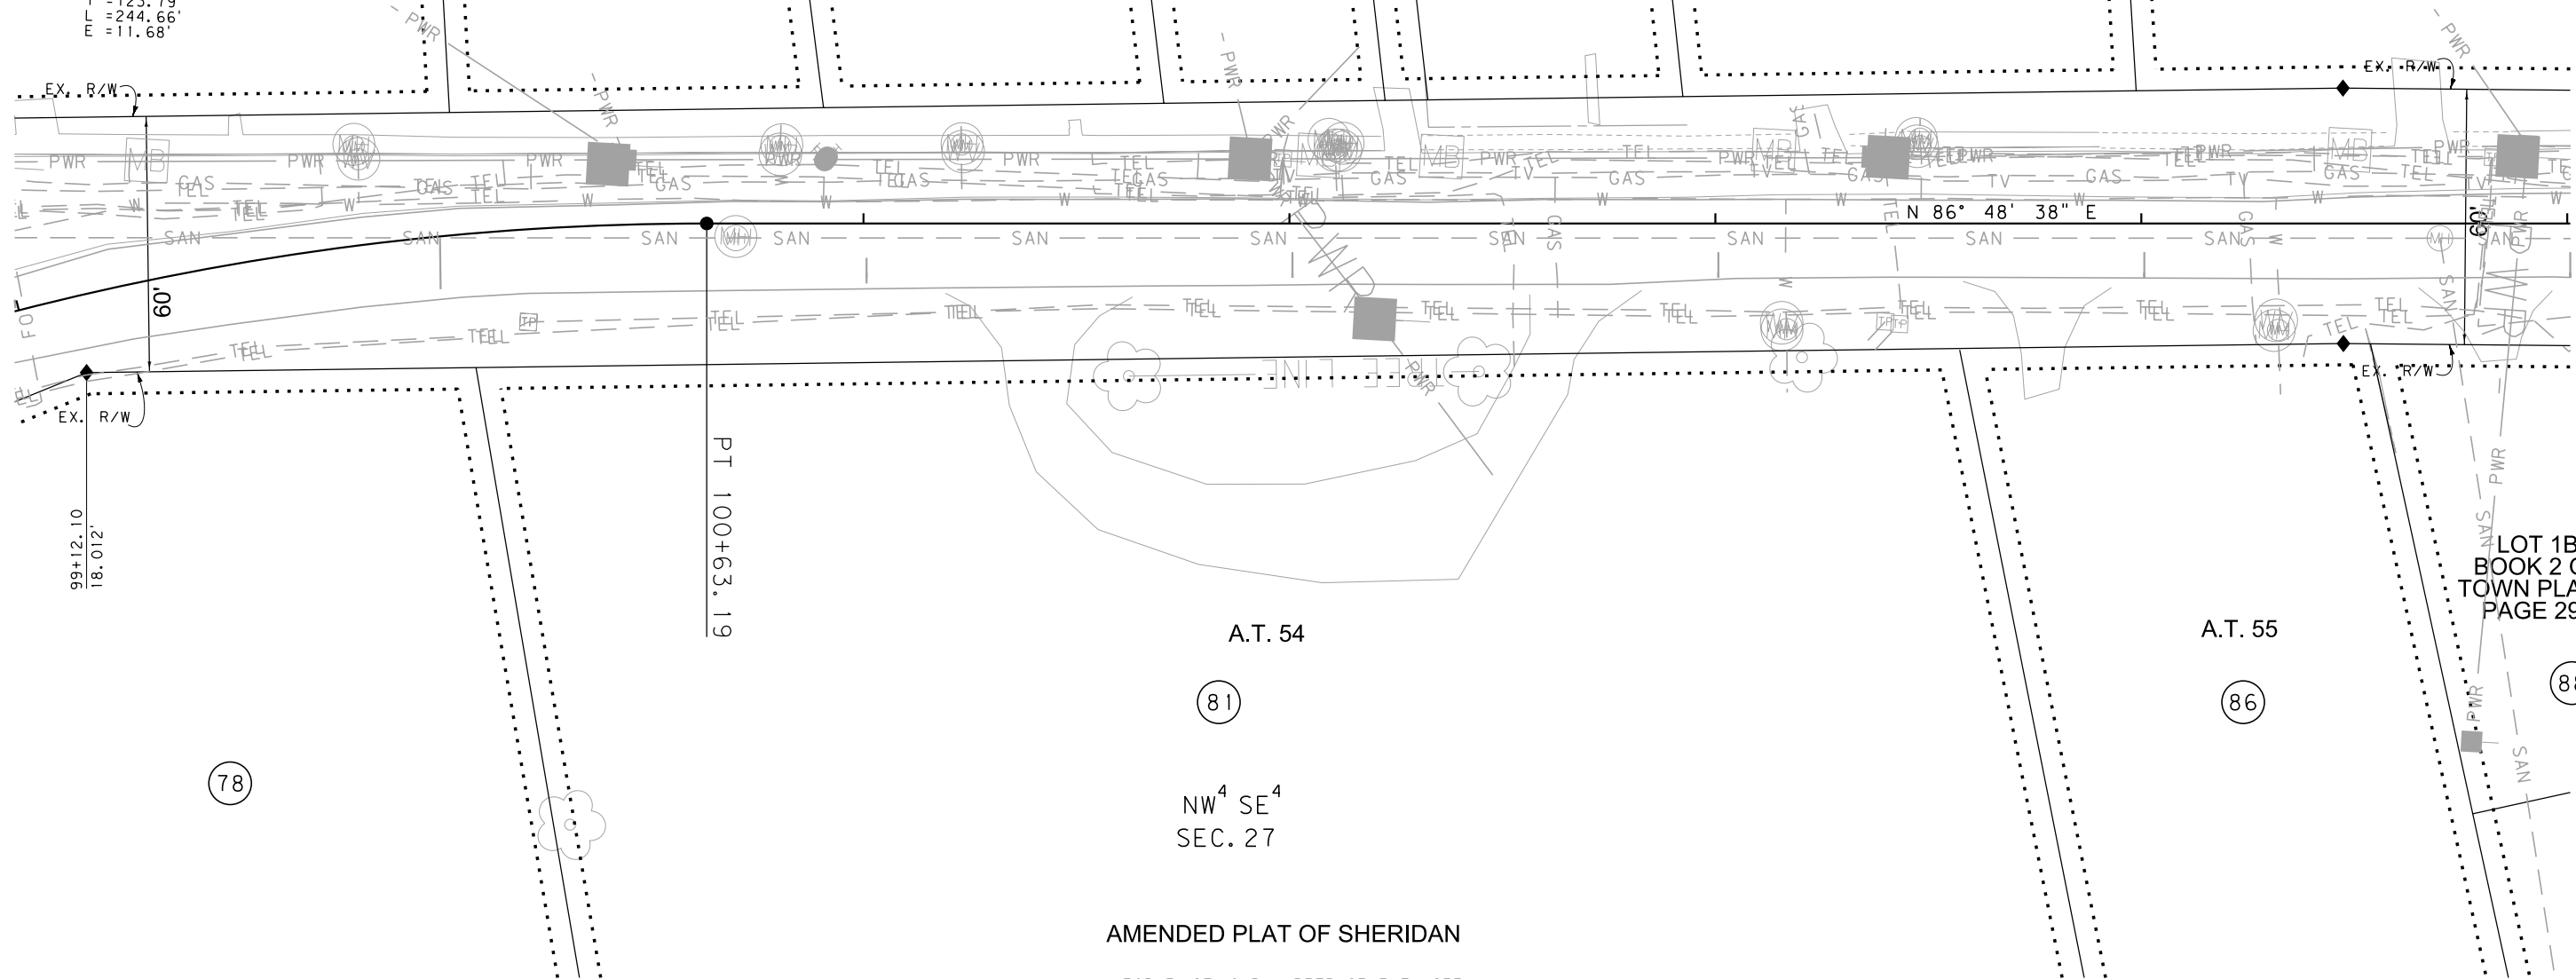

CONSTRUCTION LIMITS	MAP REVISED
CUT SECTION	
TRANSITION	
TOE OF FILL	
BACKSLOPE LIMITS INCLUDE ROUNDING	
	FHWA/MDT APPROVAL 4/8/13
3	c:\dgn\5111000\ropln006.dgn
2	3/12/2014
1	2:55:24 PM CPS - U1538

- NOTES:
1. THE PROPOSED R/W LINE WHERE A SPIRAL CURVE TRANSITION IS USED IS A CHORD RATHER THAN A CONCENTRIC CURVE.
 2. ALL STATIONS AND OFFSETS FOR R/W BREAKS ARE IN REFERENCE TO THE R/W BASELINE.

FOR EXISTING R/W RETRACEMENT, SEE
BOOK 7 OF SURVEYS, PAGE 1874.

AND
BOOK 2 OF PLATS, PAGE 308

GRID STATE PLANE COORDINATES

THIS IS A STATE PLANE COORDINATE PROJECT. ALL DIMENSIONS, DISTANCES AND AREAS ON THIS PROJECT ARE GRID, EXCEPT FOR THE EXISTING R/W WIDTH DIMENSION, WHICH IS RECORD. THE COMBINATION SCALE FACTOR IS 0.99951663.


MONTANA DEPARTMENT OF TRANSPORTATION	
RIGHT OF WAY PLAN	
MADISON COUNTY	
SCALE 1"=20'	
0 20' 40' 60'	

STATE	RIGHT OF WAY	SHEET NO.	TOTAL SHEETS
MONTANA		18	19
R/W ID.		STPP 29-1(55)32	
PROJECT NO.		5111-055-000	

SHERIDAN-SOUTHEAST

SEE SHEET NO. 5 FOR OWNERSHIP NAMES, ADDRESSES, AREAS, ETC.

AMENDED PLAT OF SHERIDAN

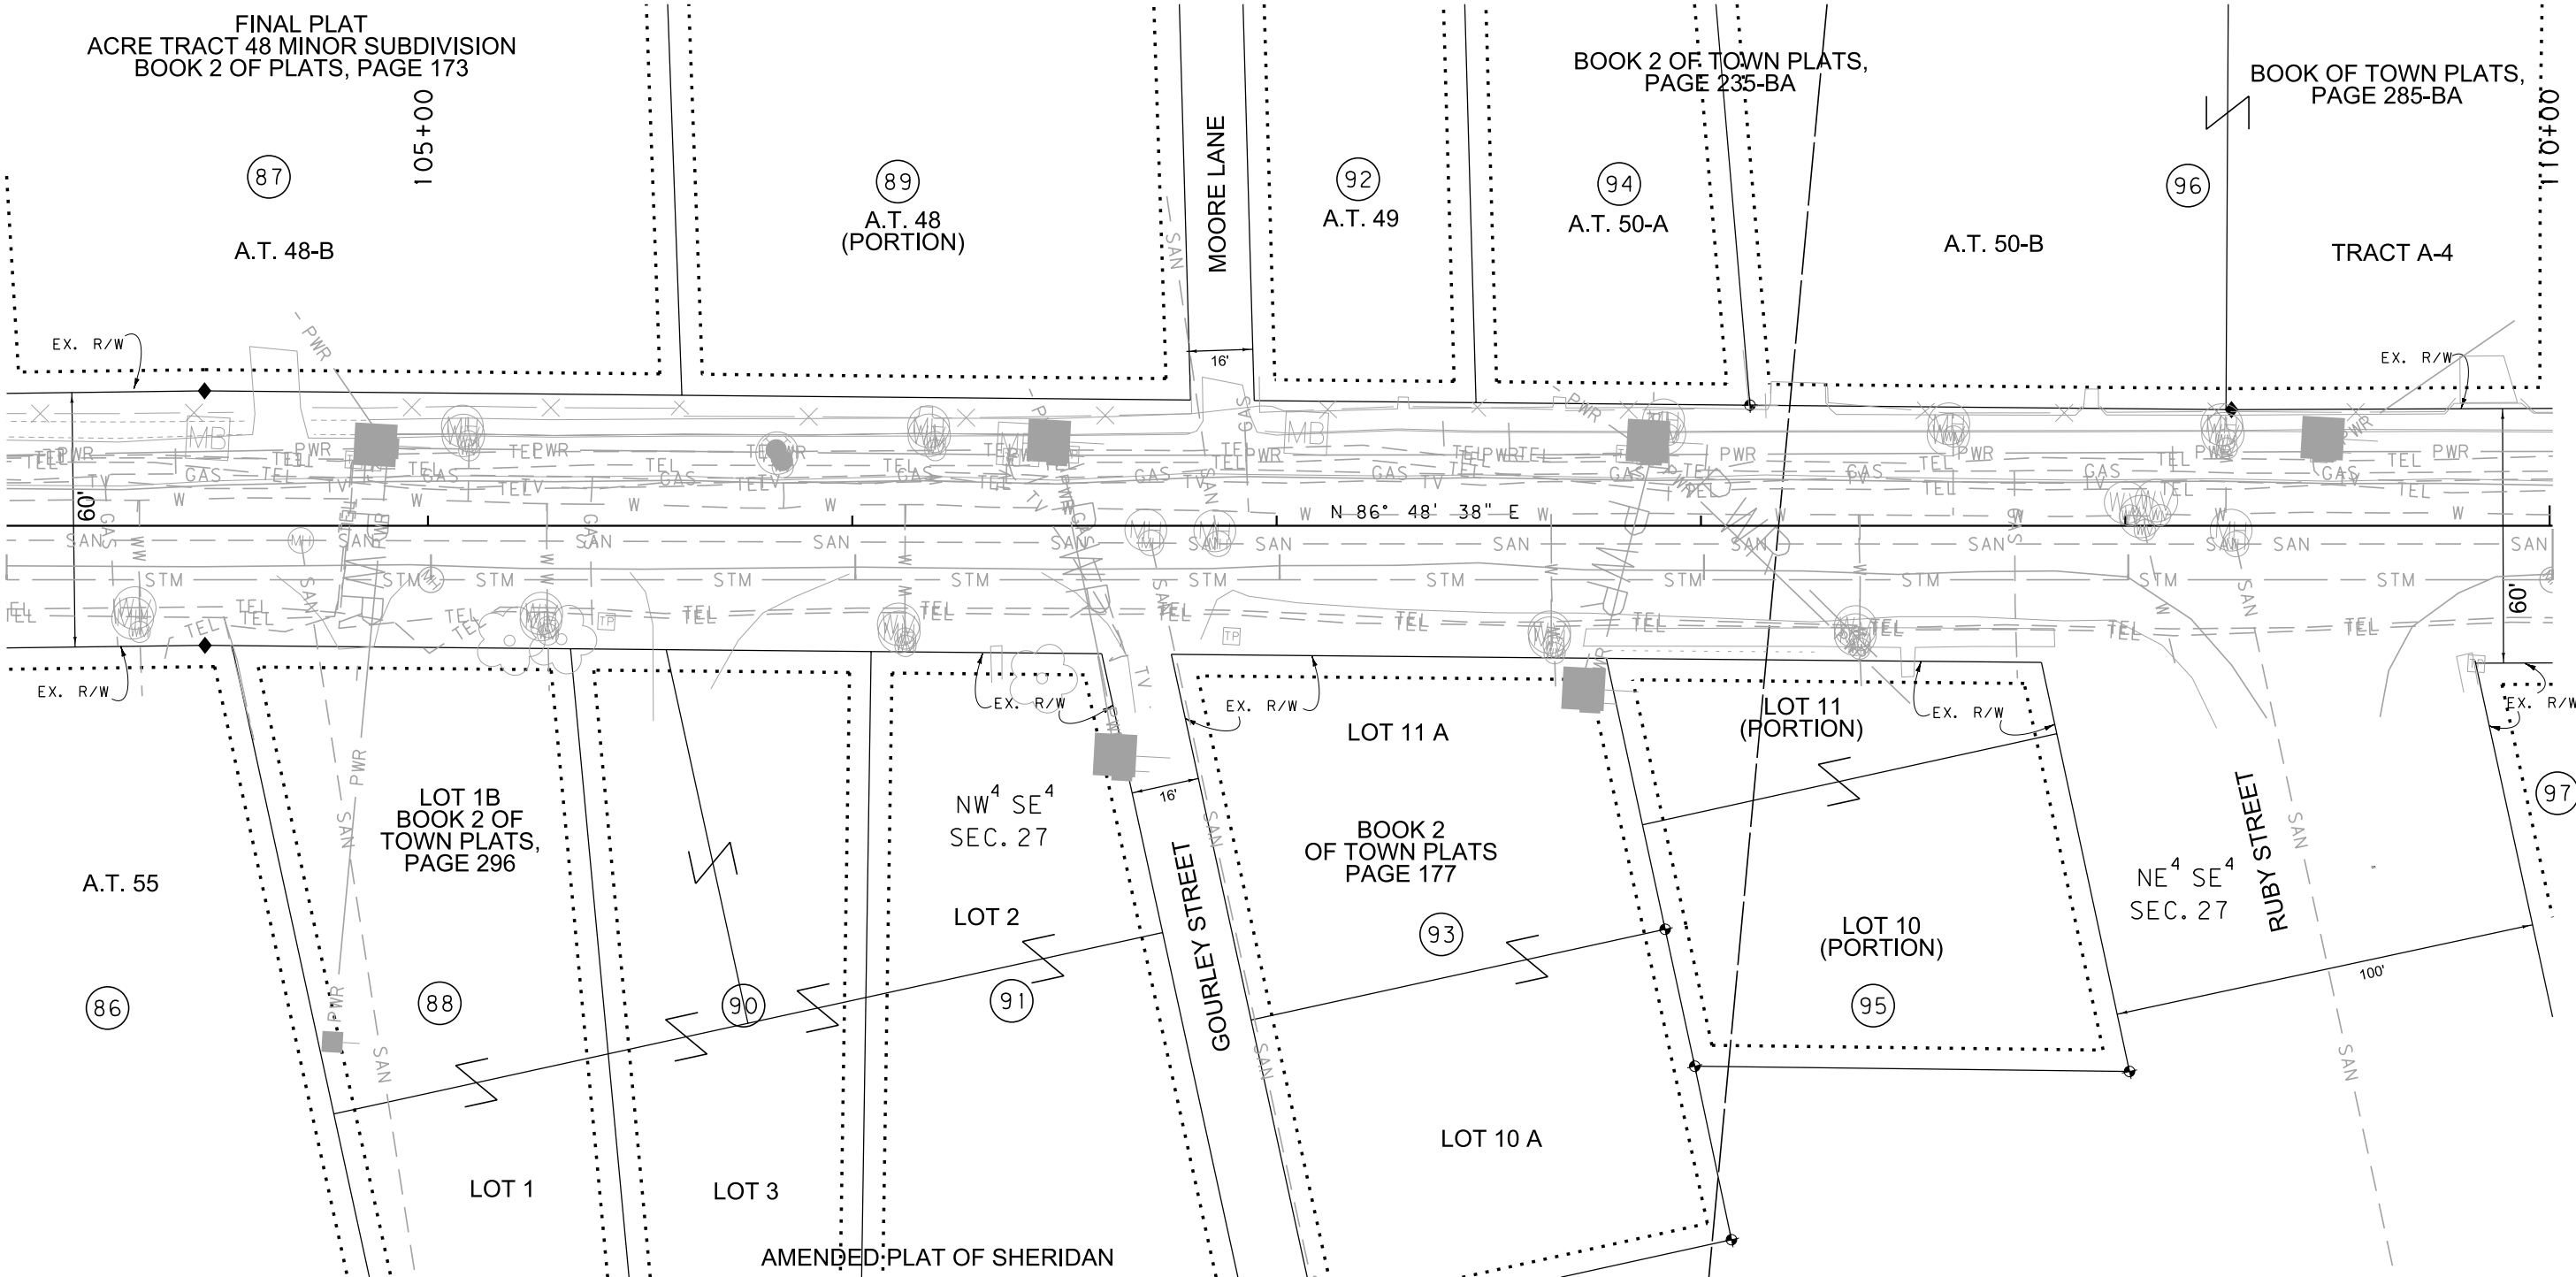

FOR EXISTING R/W RETRACEMENT, SEE
BOOK 7 OF SURVEYS, PAGE 1874.
AND
BOOK 2 OF TOWN PLATS, PAGE 308

GRID STATE PLANE COORDINATES

THIS IS A STATE PLANE COORDINATE PROJECT. ALL DIMENSIONS, DISTANCES AND AREAS ON THIS PROJECT ARE GRID, EXCEPT FOR THE EXISTING R/W WIDTH DIMENSION, WHICH IS RECORD. THE COMBINATION SCALE FACTOR IS 0.99951663.

- NOTES:
1. THE PROPOSED R/W LINE WHERE A SPIRAL CURVE TRANSITION IS USED IS A CHORD RATHER THAN A CONCENTRIC CURVE.
 2. ALL STATIONS AND OFFSETS FOR R/W BREAKS ARE IN REFERENCE TO THE R/W BASELINE.

CONSTRUCTION LIMITS
CUT SECTION
TRANSITION
TOE OF FILL
BACKSLOPE LIMITS
INCLUDE ROUNDING

MAP REVISED

FHWA/MDT APPROVAL
4/8/13

3
2
1

MDTA
MONTANA DEPARTMENT
OF TRANSPORTATION

c:\dgn\5111000\ropln006.dgn
3/12/2014
2:55:30 PM
CPS-U1538

MONTANA DEPARTMENT OF TRANSPORTATION
RIGHT OF WAY PLAN
MADISON COUNTY


SCALE 1"=20'
0 20' 40' 60'

STATE	RIGHT OF WAY	SHEET NO.	TOTAL SHEETS
MONTANA		19	19
R/W ID.		STPP 29-1(55)32	
PROJECT NO.		5111-055-000	

SHERIDAN-SOUTHEAST

SEE SHEET NO. 2,3 &5 FOR OWNERSHIP NAMES, ADDRESSES, AREAS, ETC.

T 4 S R 5 W

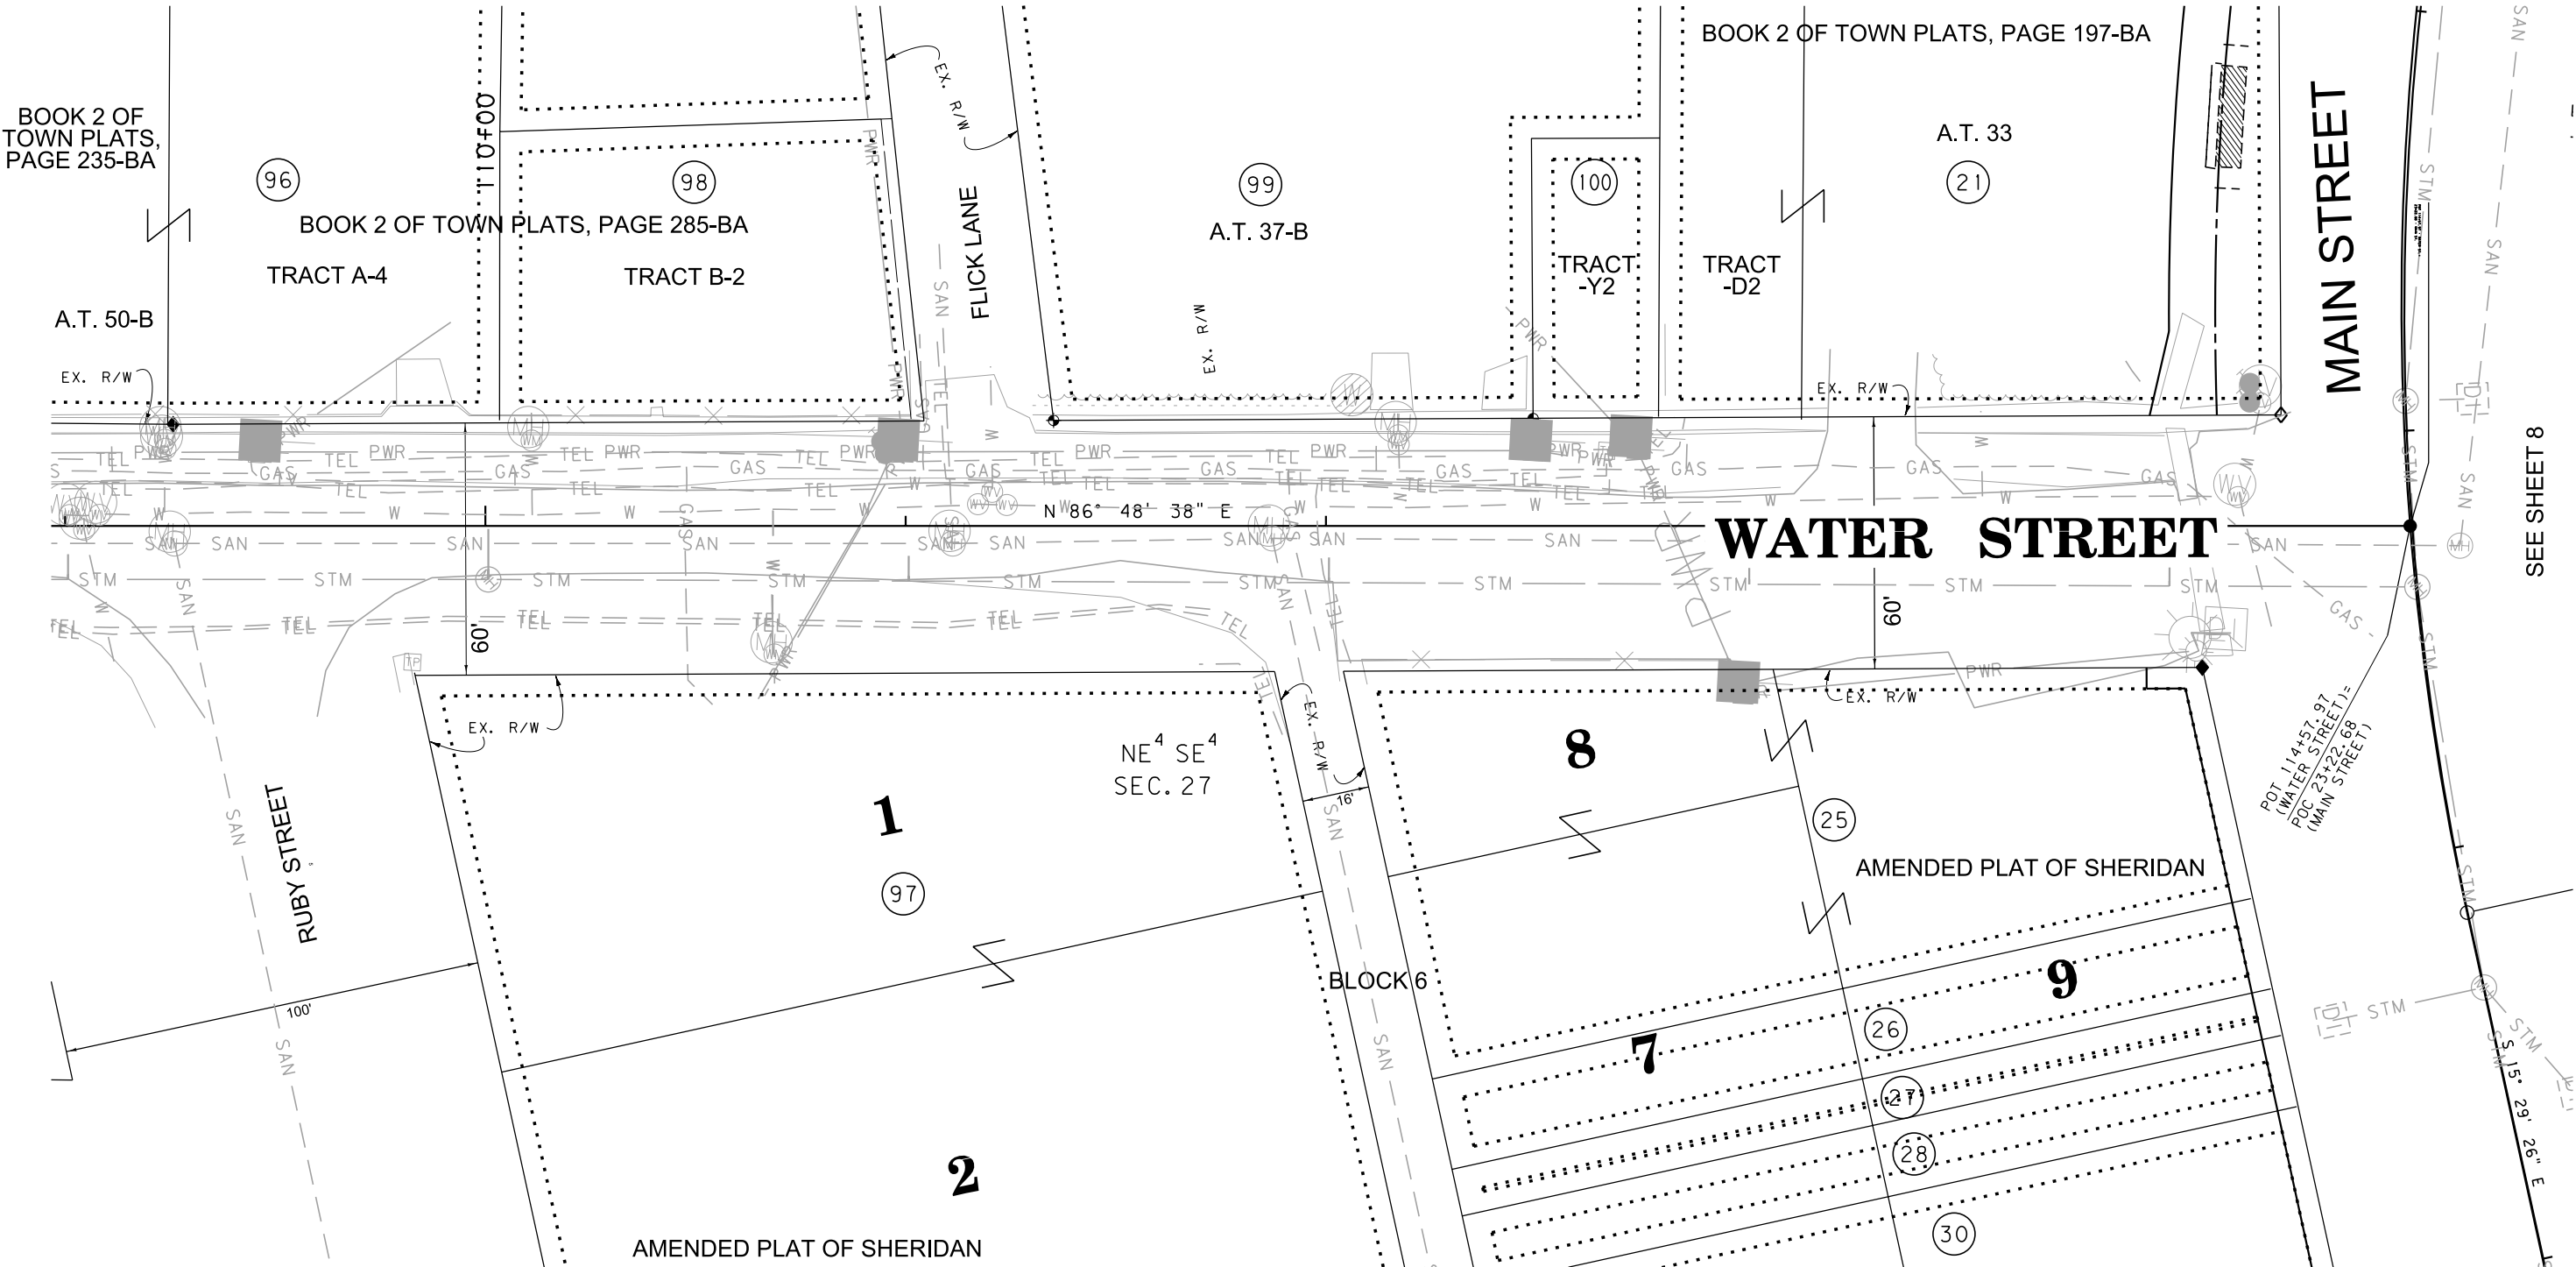

FOR EXISTING R/W RETRACEMENT, SEE
BOOK 7 OF SURVEYS, PAGE 1874.
AND
BOOK 2 OF TOWN PLATS, PAGE 308

GRID STATE PLANE COORDINATES

THIS IS A STATE PLANE COORDINATE PROJECT. ALL
DIMENSIONS, DISTANCES AND AREAS ON THIS PROJECT
ARE GRID, EXCEPT FOR THE EXISTING R/W WIDTH
DIMENSION, WHICH IS RECORD.
THE COMBINATION SCALE FACTOR IS 0.99951663.

- NOTES:
1. THE PROPOSED R/W LINE WHERE A SPIRAL
CURVE TRANSITION IS USED IS A CHORD
RATHER THAN A CONCENTRIC CURVE.
 2. ALL STATIONS AND OFFSETS FOR R/W BREAKS
ARE IN REFERENCE TO THE R/W BASELINE.

CONSTRUCTION LIMITS	MAP REVISED
CUT SECTION	
TRANSITION	
TOE OF FILL	
BACKSLOPE LIMITS INCLUDE ROUNDING	
	FHWA/MDT APPROVAL 4/8/13
3	c:\dgn\5111000\rop\h006.dgn
2	3/12/2014
1	2:55:37 PM CPS - U1538



MONTANA DEPARTMENT
OF TRANSPORTATION

MONTANA DEPARTMENT OF TRANSPORTATION

RIGHT OF WAY PLAN
MADISON COUNTY

