


PLANS

NOT

TO

SCALE

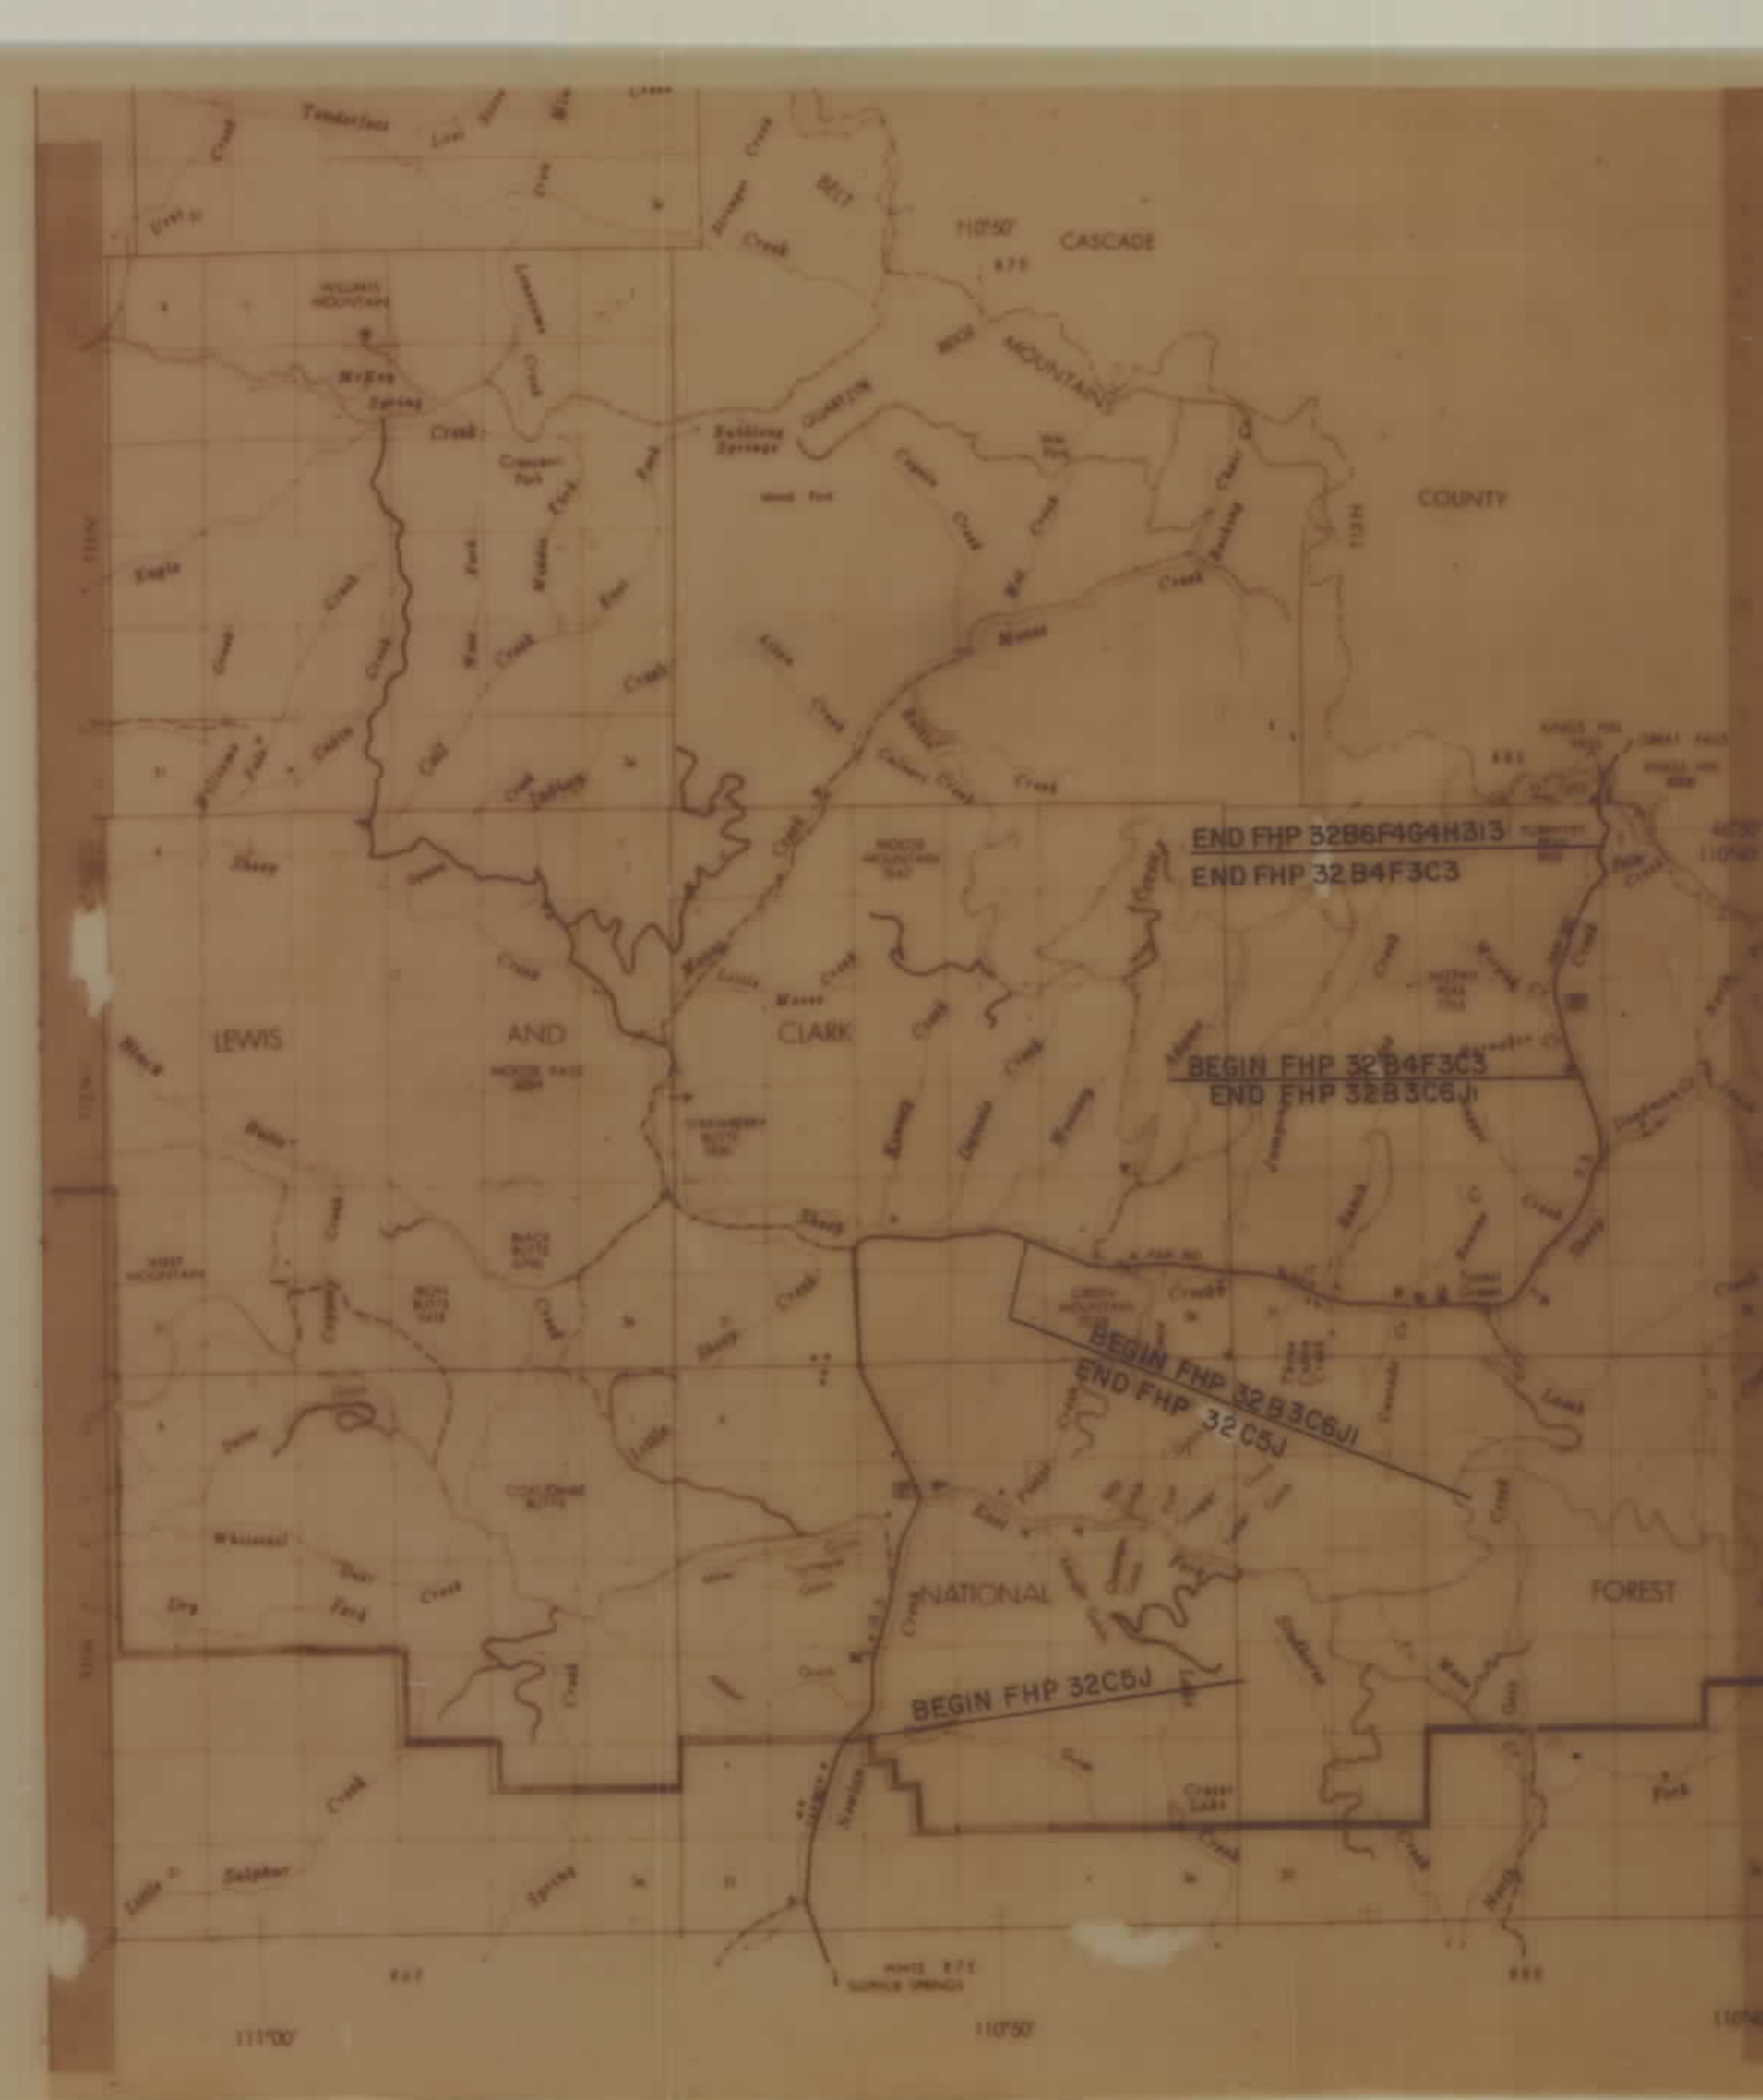

SHEET 1 OF 31

PROJECTS FHP 32 A5D4, FHP 32 A7D5,
FHP 32 A6, FHP 32 A9
FHP 32 C5J, FHP 32 B3C6J1
FHP 32 B4F3G3, FHP 32 B6F4G4H3I3

RIGHT OF WAY PLANS AFFECTING NATIONAL FOREST SYSTEM
LANDS IN THE LEWIS AND CLARK NATIONAL FOREST IN
CASCADE AND MEAGHER COUNTIES, MONTANA

APPROVED FOR RIGHT OF WAY PURPOSES

FEDERAL HIGHWAY ADMINISTRATION

Merlin J. Voegele
MERLIN J. VOEGELE, DIVISION
RIGHT OF WAY OFFICER

Feb 25, 1985
DATE

MONTANA DEPARTMENT OF HIGHWAYS


Jack R. Ricker
JACK R. RICKER, CHIEF - RIGHT OF WAY BUREAU

Feb 25, 1985
DATE

William K. Thayer
FOREST ENGINEER

Jan 6, 1986
DATE

PROJECT FHP 32 A5D4
AND 32 A7D5
MONARCH-WHITE SULPHUR SPRINGS

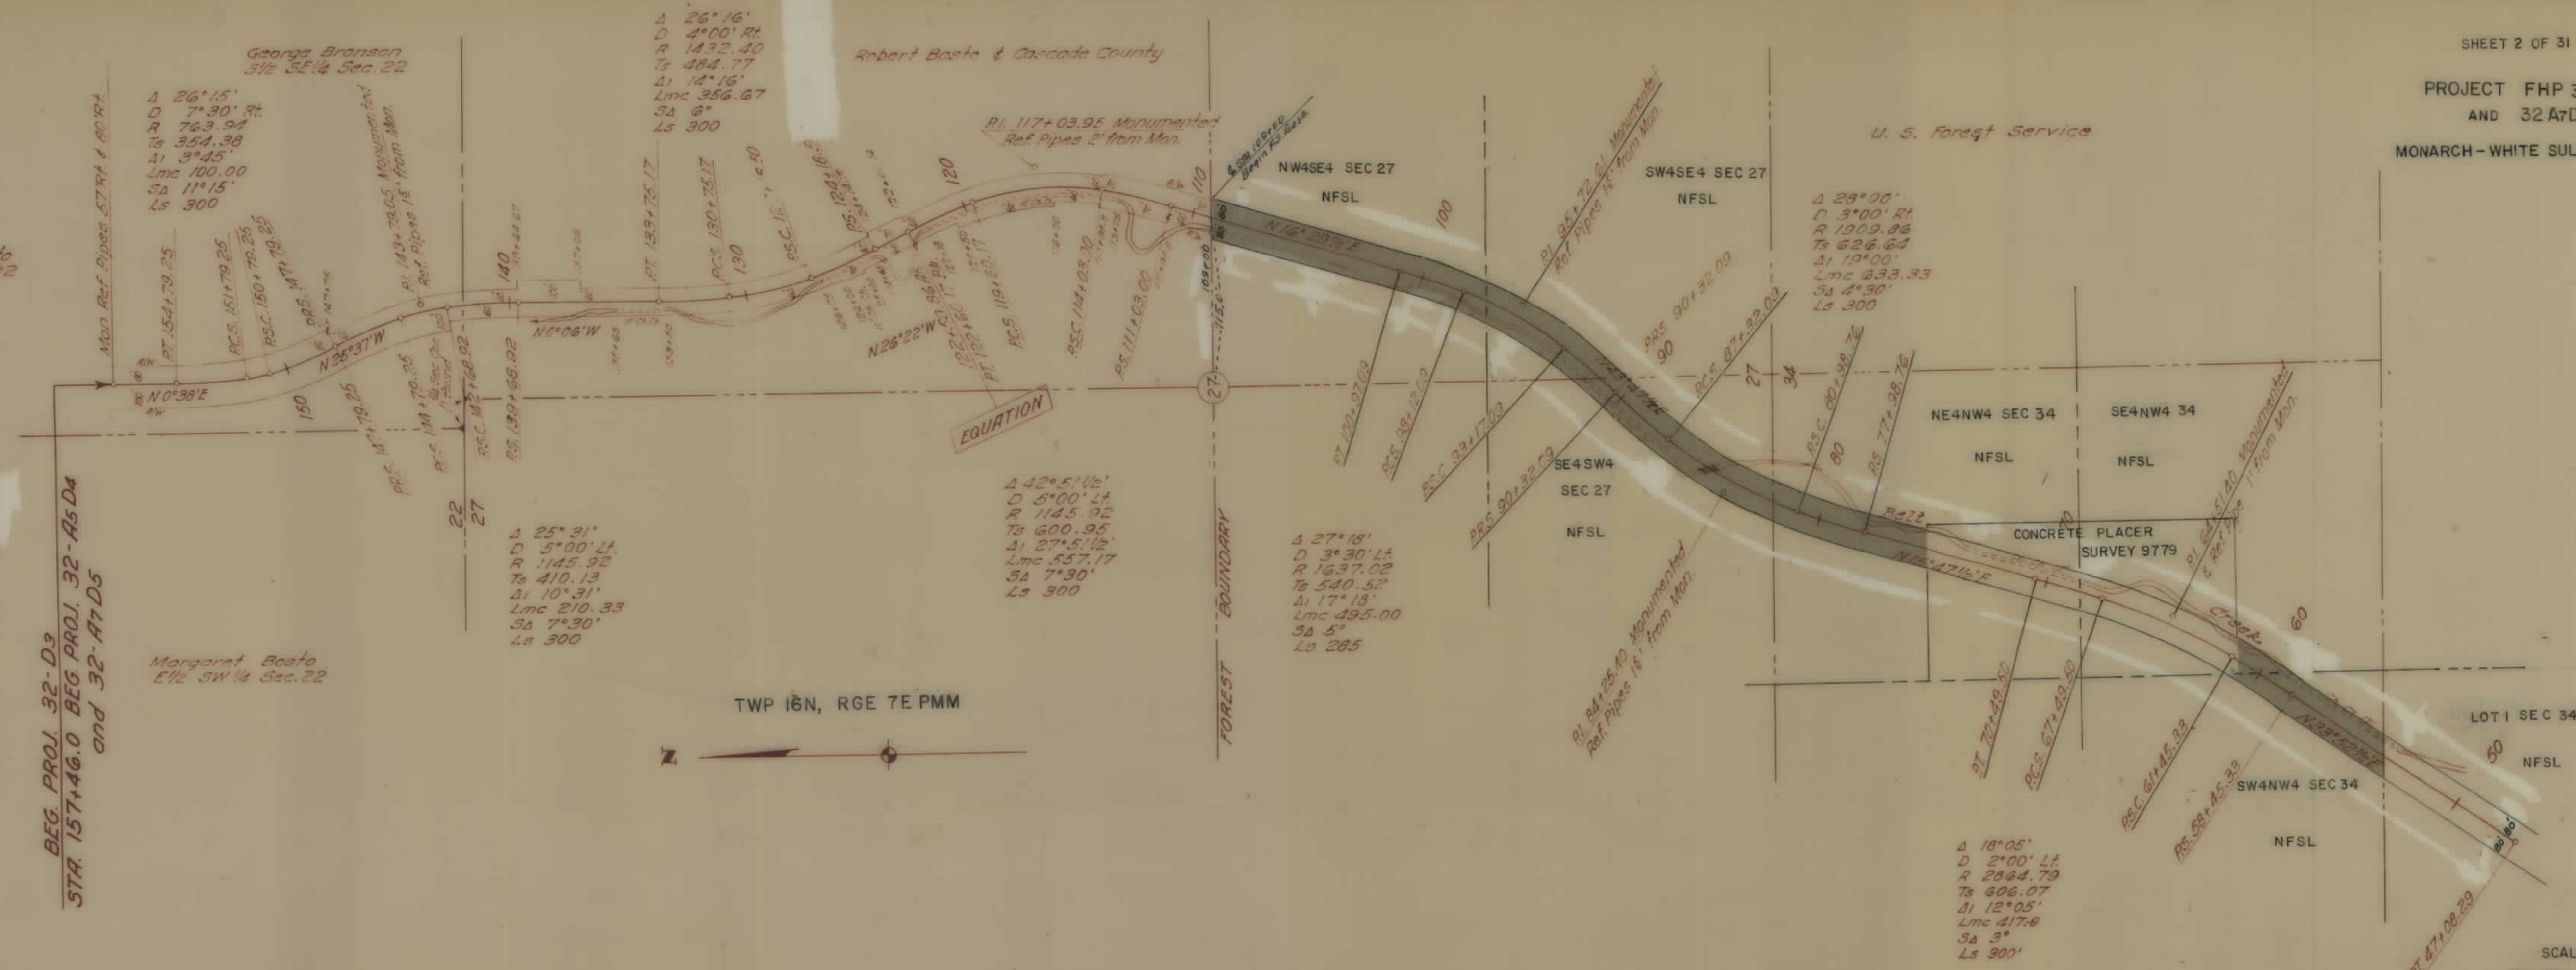

PROJECT FHP 32 A5D4
RICEVILLE-WHITE SULPHUR SPRINGS




SCALE: 1" = 400'
0 200 400 800


PROJECT FHP 32 A5 D4
MONARCH-WHITE SULPHUR SPRINGS



PROJECT FHP 32 A5D4
MONARCH-WHITE SULPHUR SPRINGS

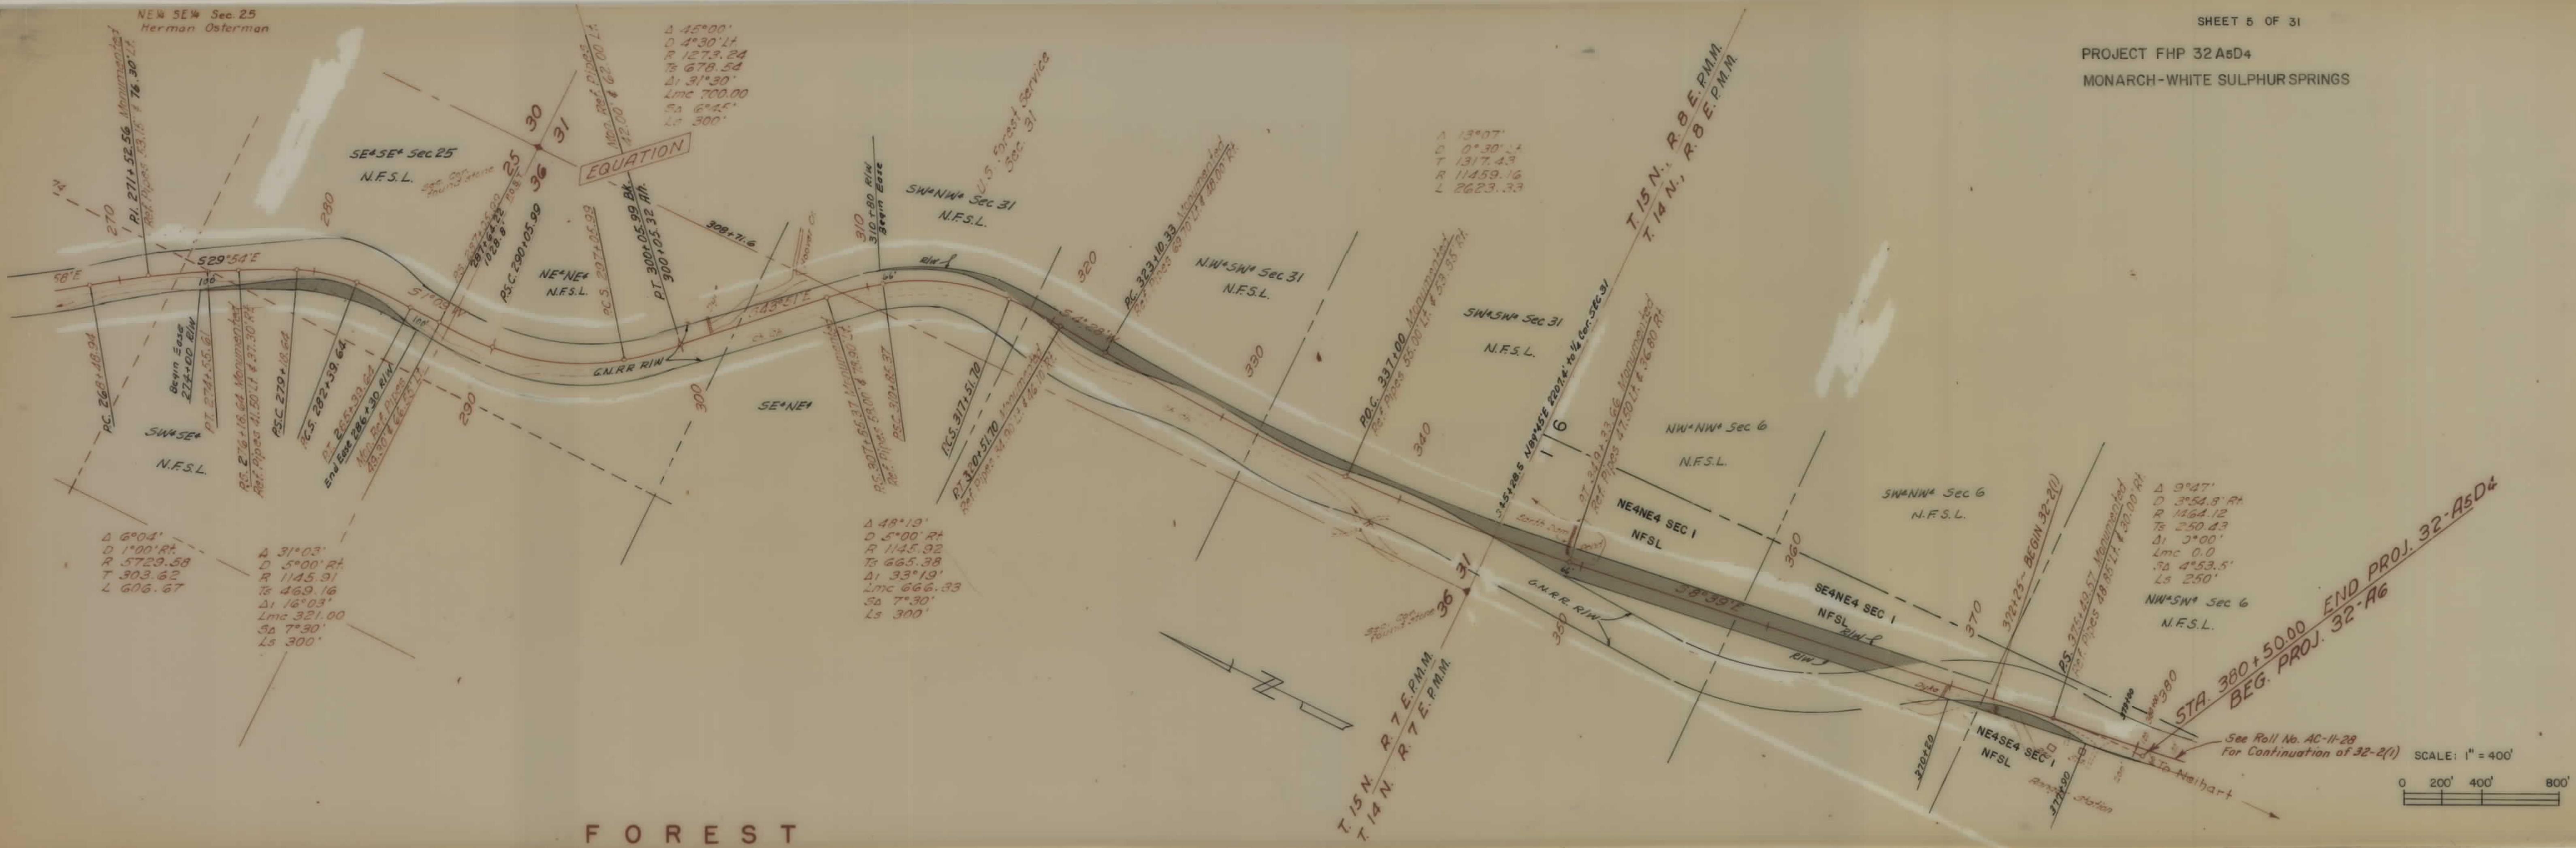


FOREST

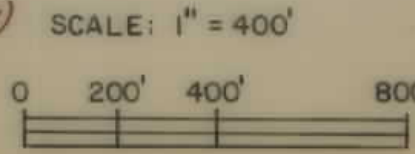


FED. ROAD DIST. NO.	STATE	FED. AID PROJ. NO.	R/W	SHEET NO.	TOTAL SHEETS
1	MONT.	F.H.P. 32 FG	9032 (06)	6	31


MONARCH - WHITE SULPHUR SPRINGS

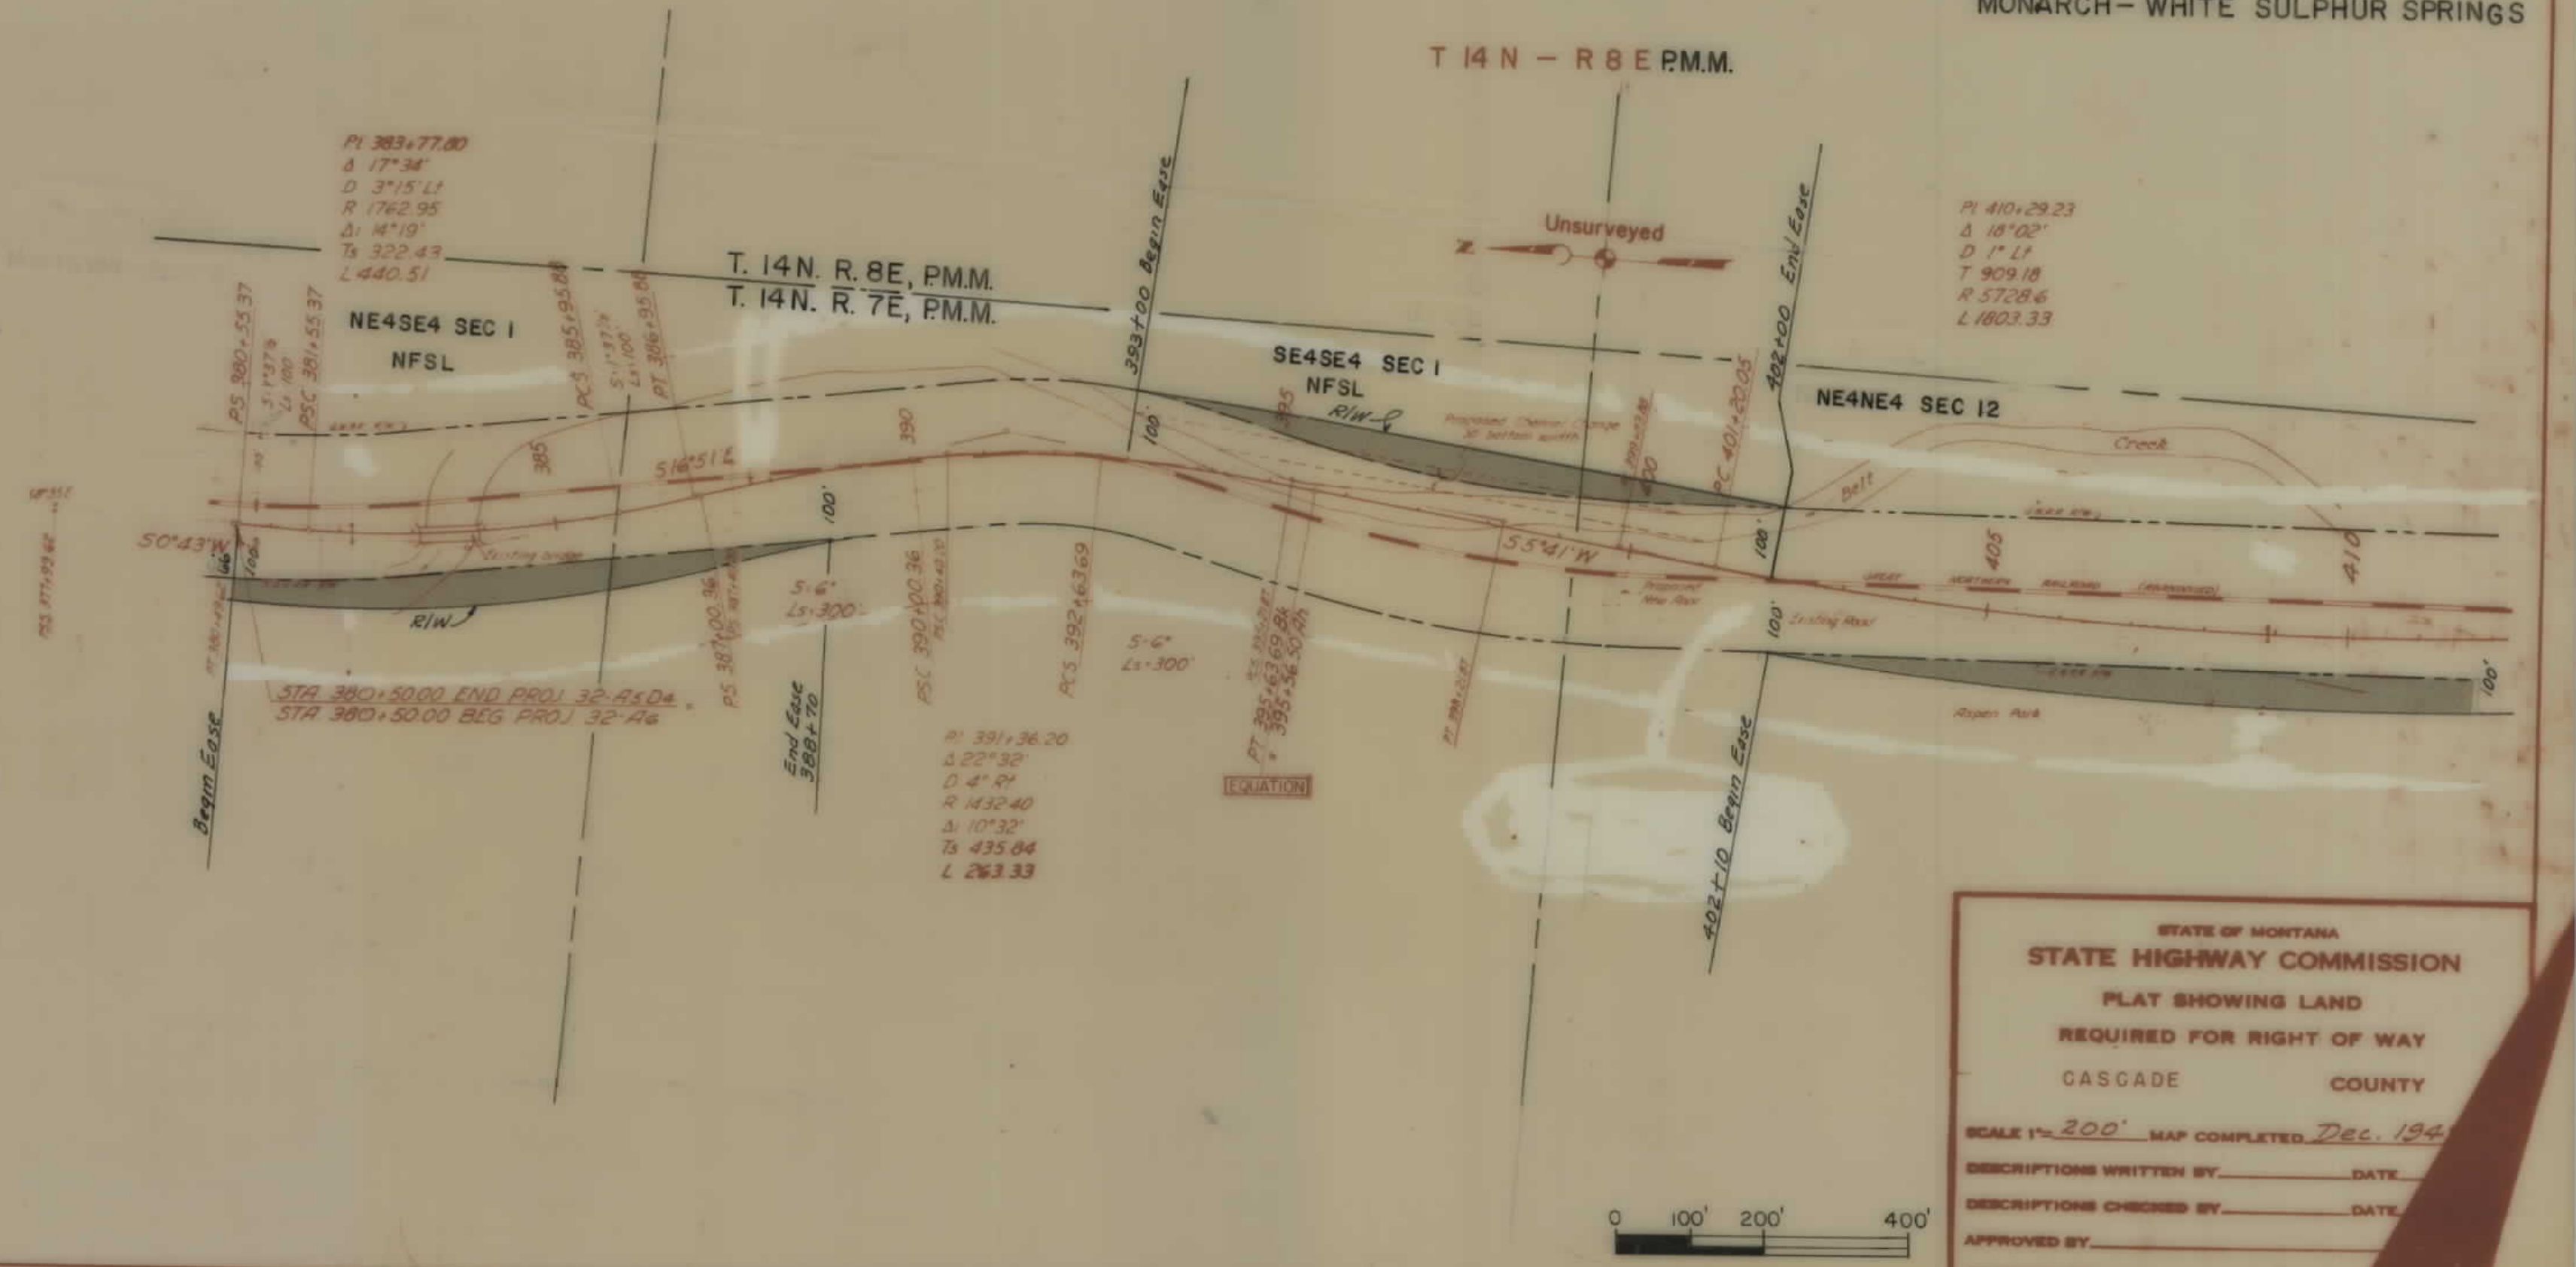

MONARCH - WHITE SULPHUR SPRINGS

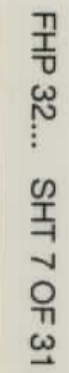




FED. ROAD DIST. NO.	STATE	FED. AID PROJ. NO.	R/W	SHEET NO.	TOTAL SHEETS
1	MONT.	F.H.P. 32-F16	8032(06)	8	31

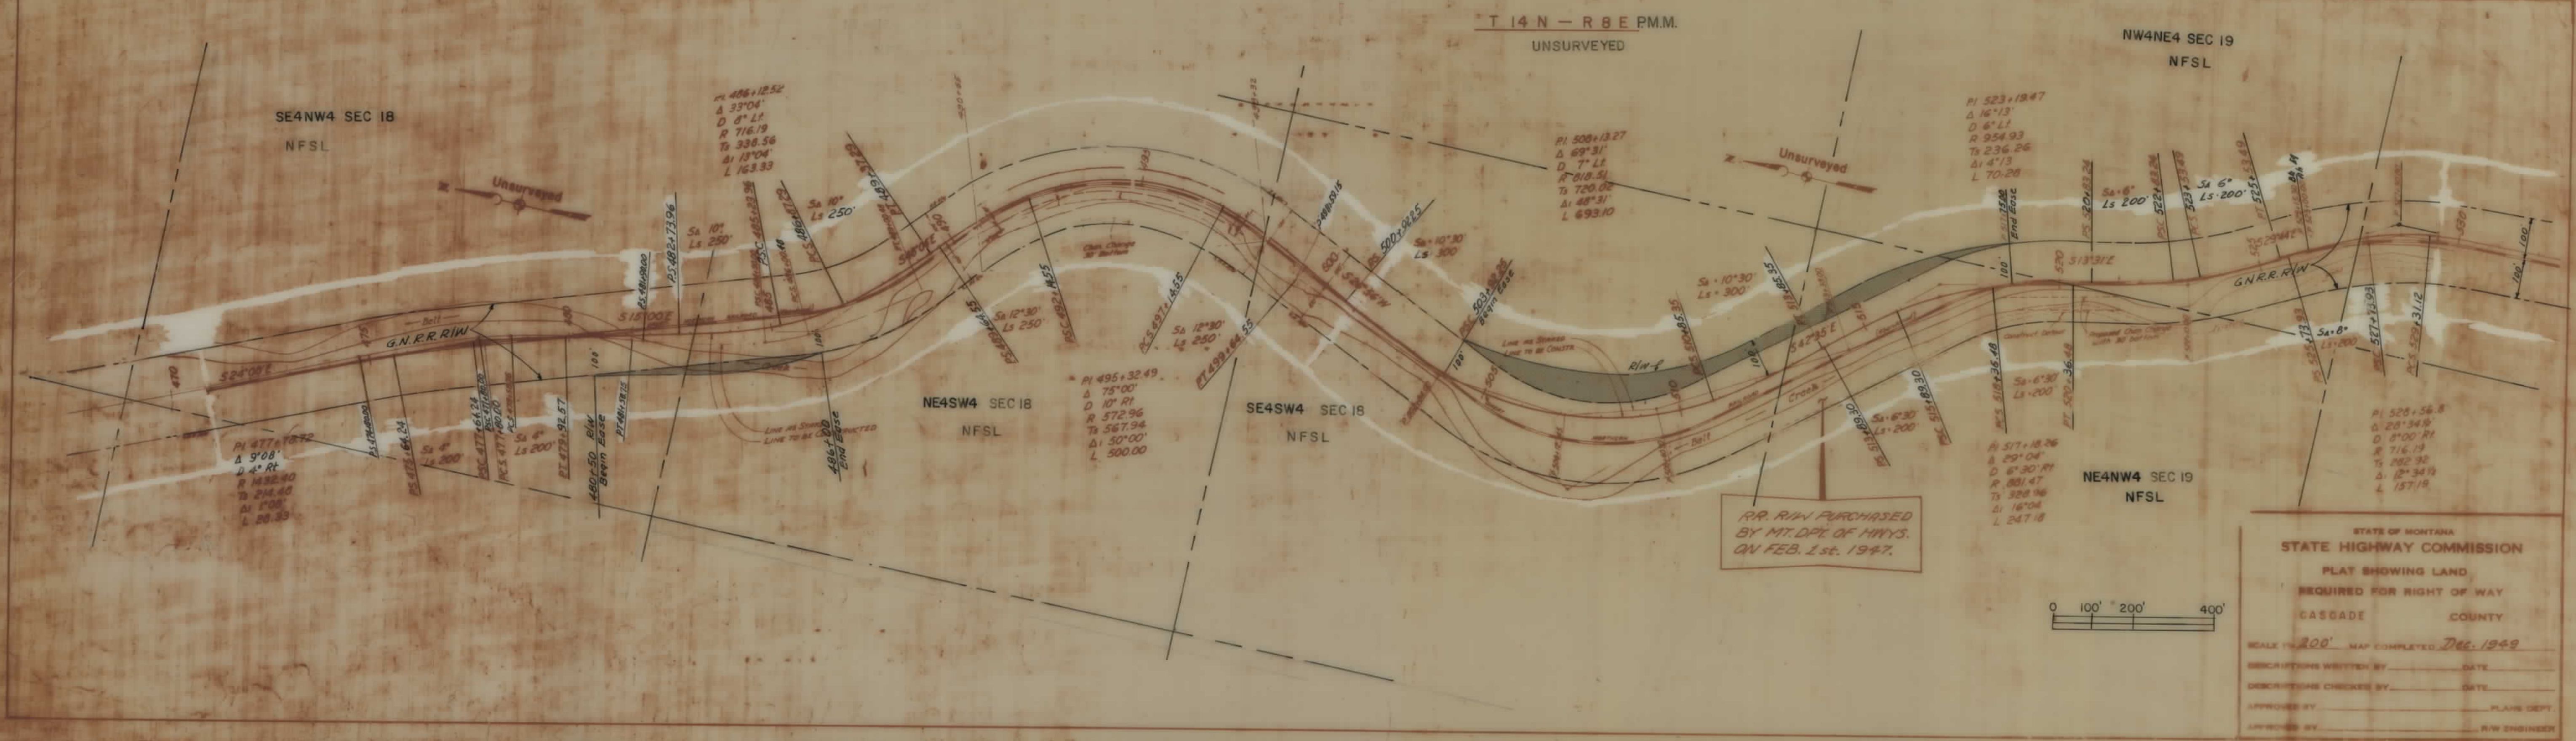

PROJECT FHP 32 B6F4G4H2I3
MONARCH-WHITE SULPHUR SPRINGS




SHEET 10 OF 31
PROJECT FHP 32 B6F4G4H2I1
MONARCH-WHITE SULPHUR SPRINGS

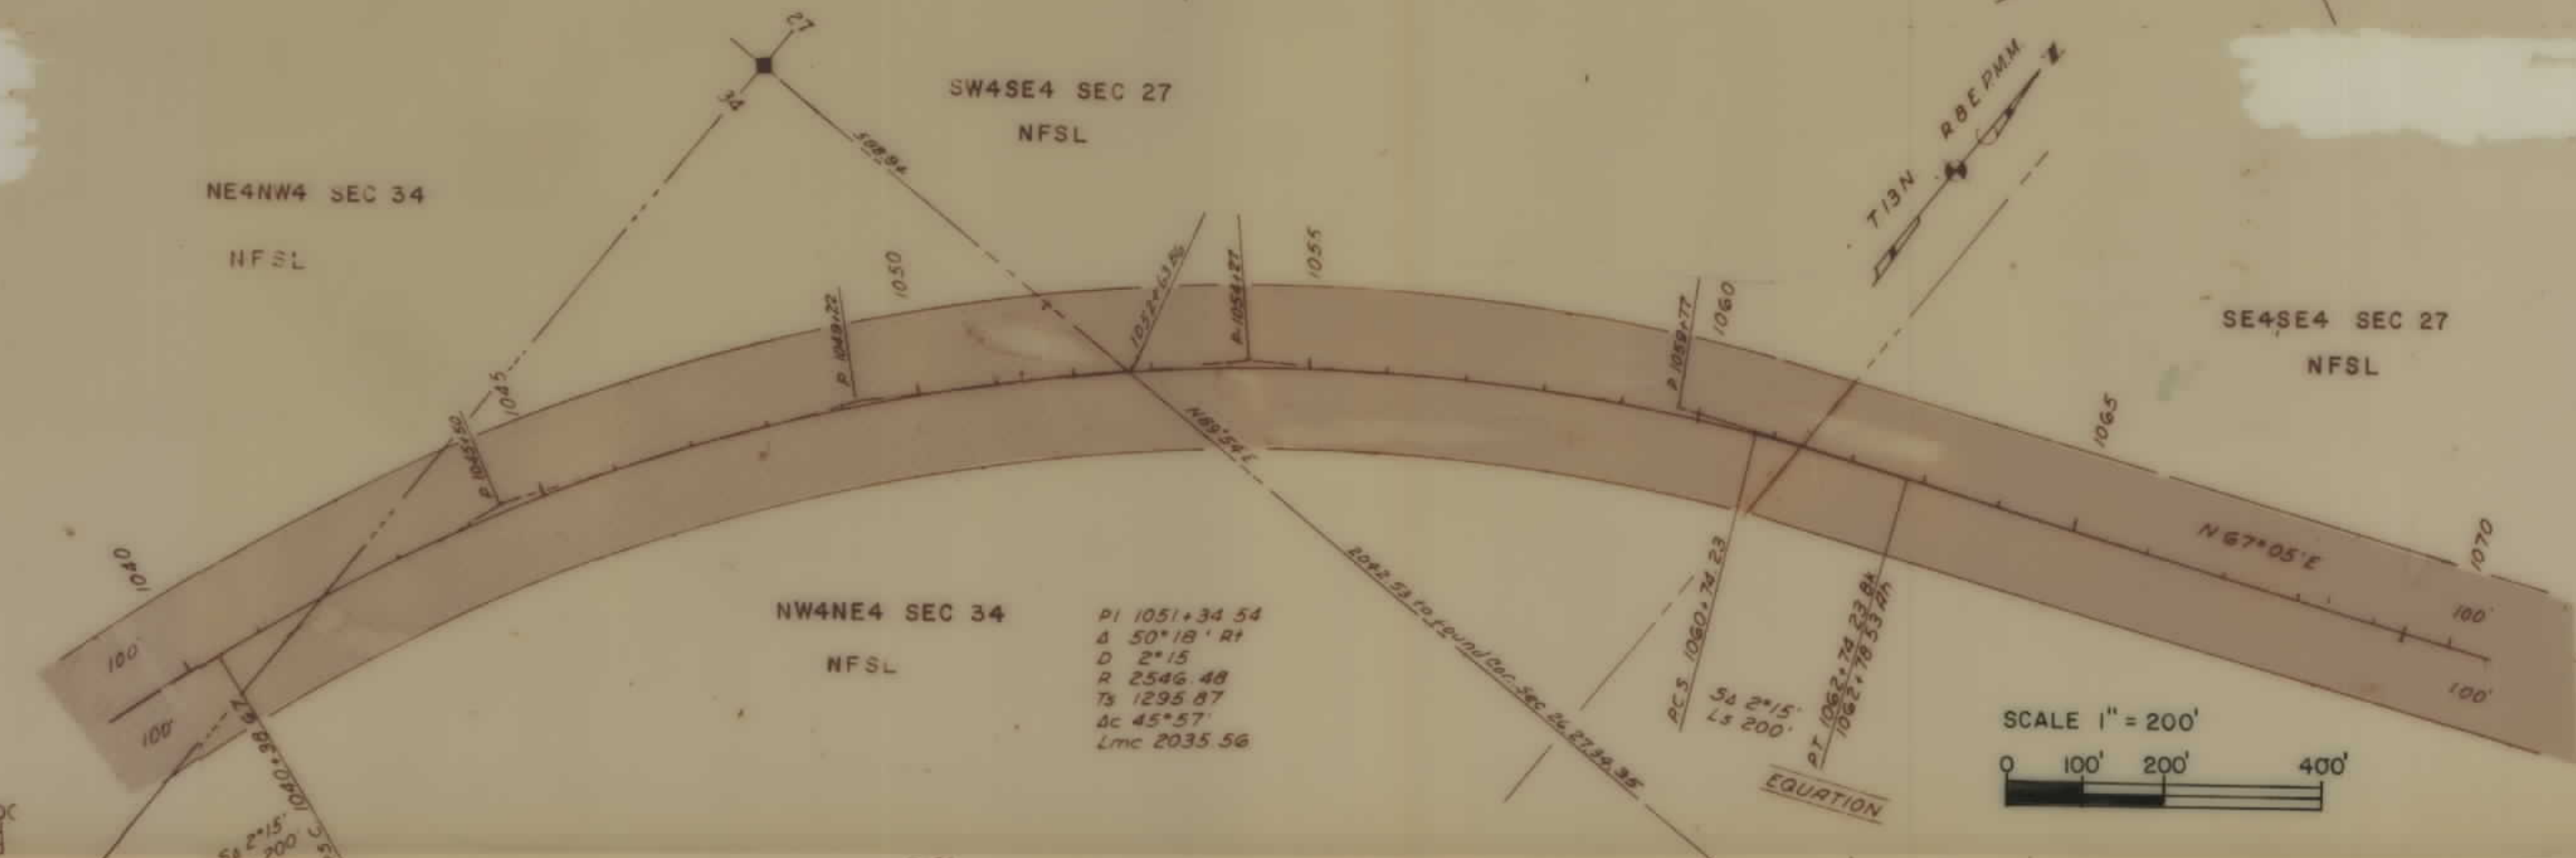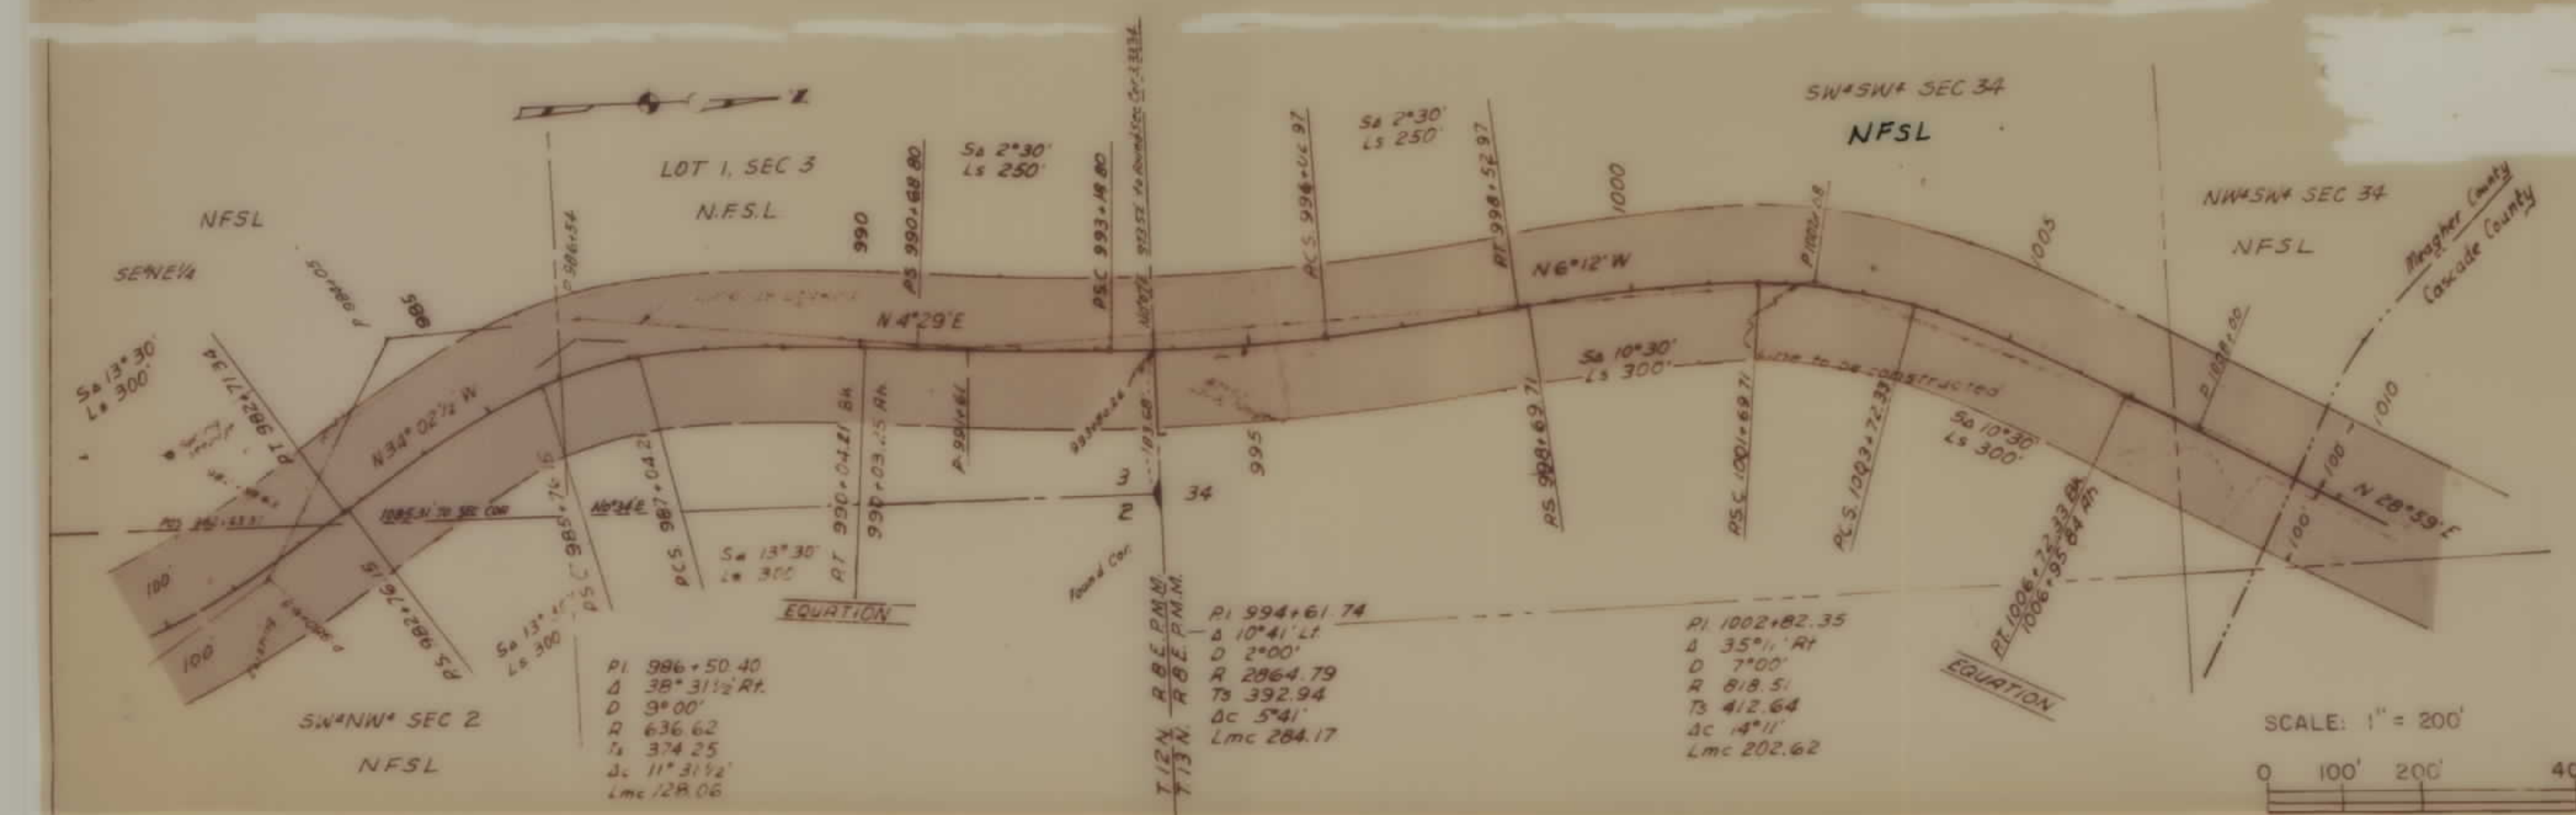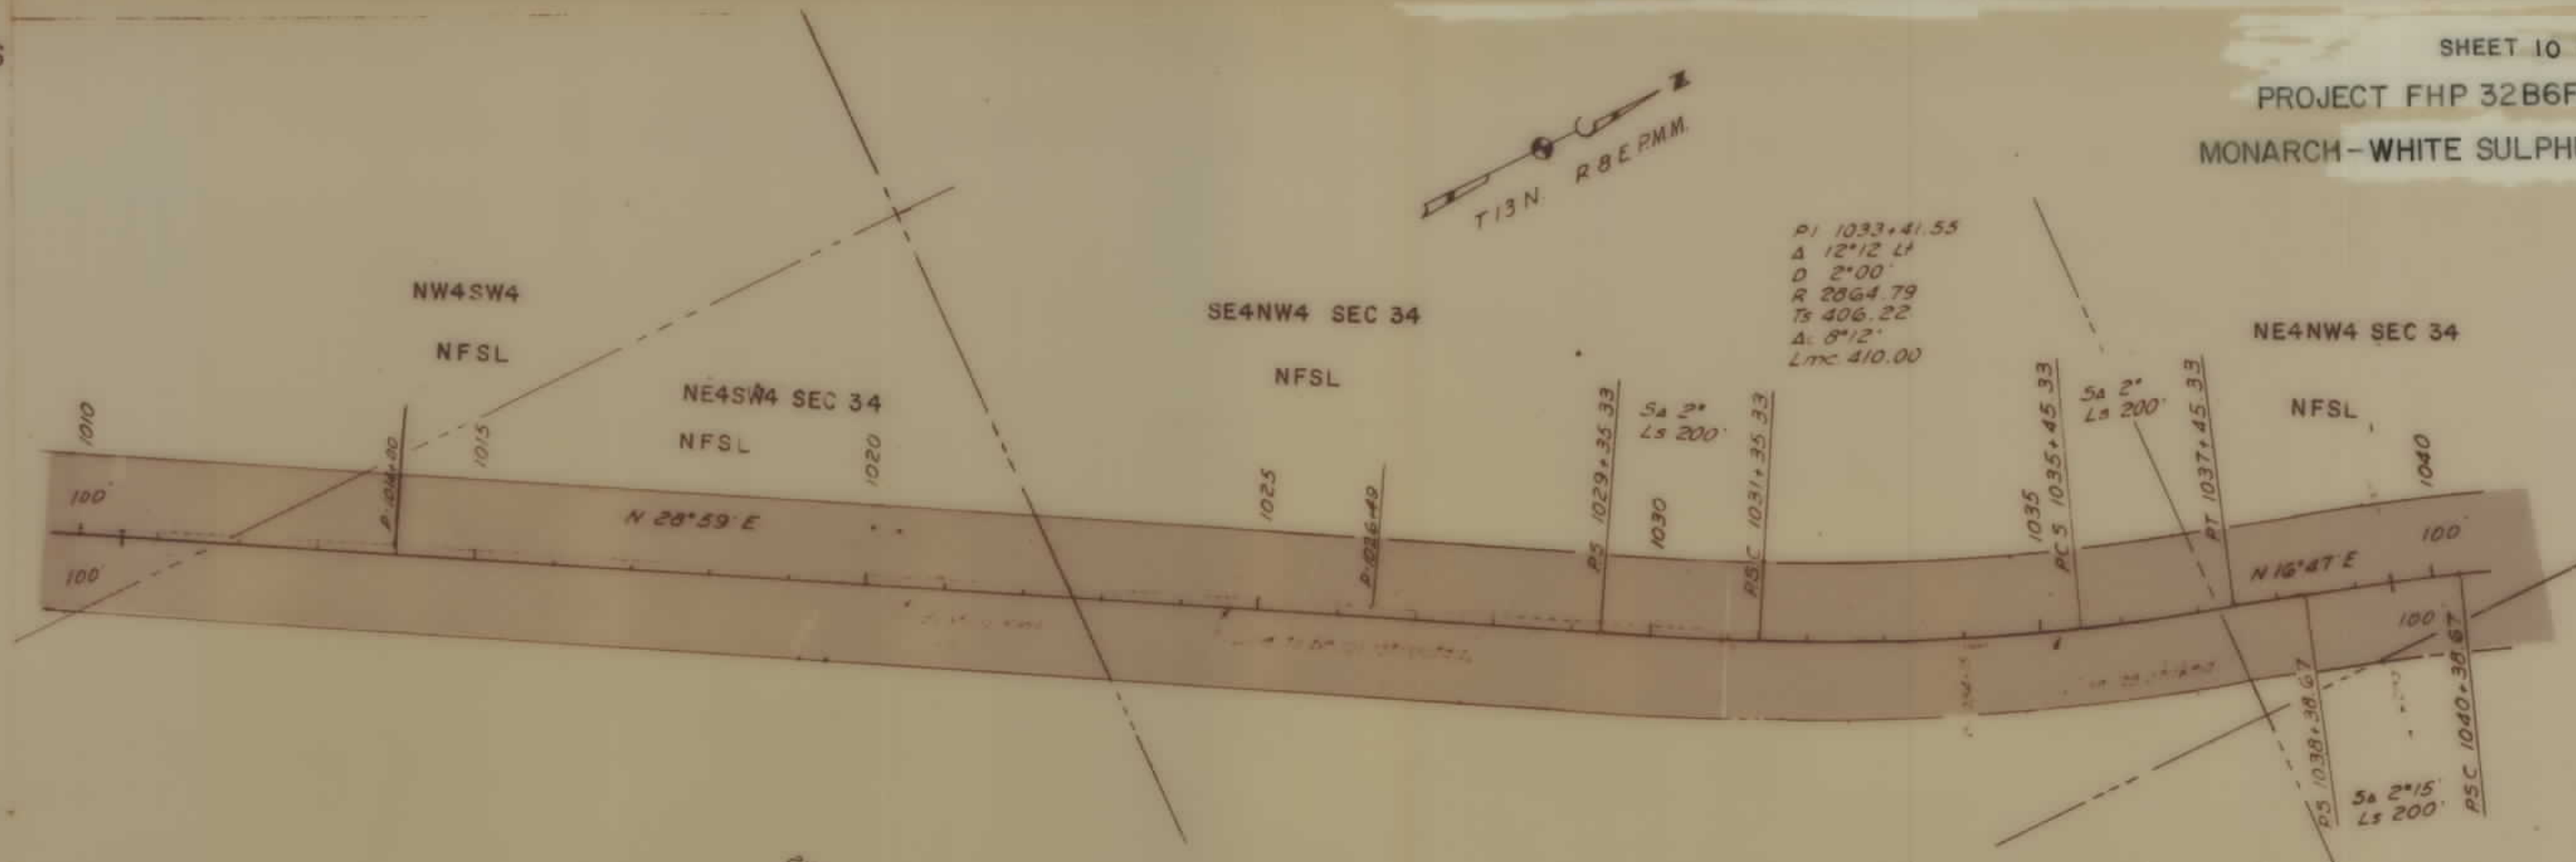

PROJECT FHP 32B6F4G4H2II
MONARCH-WHITE SULPHUR SPRINGS

FED. ROAD DIST. NO.	STATE	FED. AID PROJ. NO.	R/W NO.	SHEET NO.	TOTAL SHEETS
8	MONT.	FHP 32 A ₉	9032-08	13	3



TWP. 13N, RGE 8E, P.M.M.
(Unsurveyed)

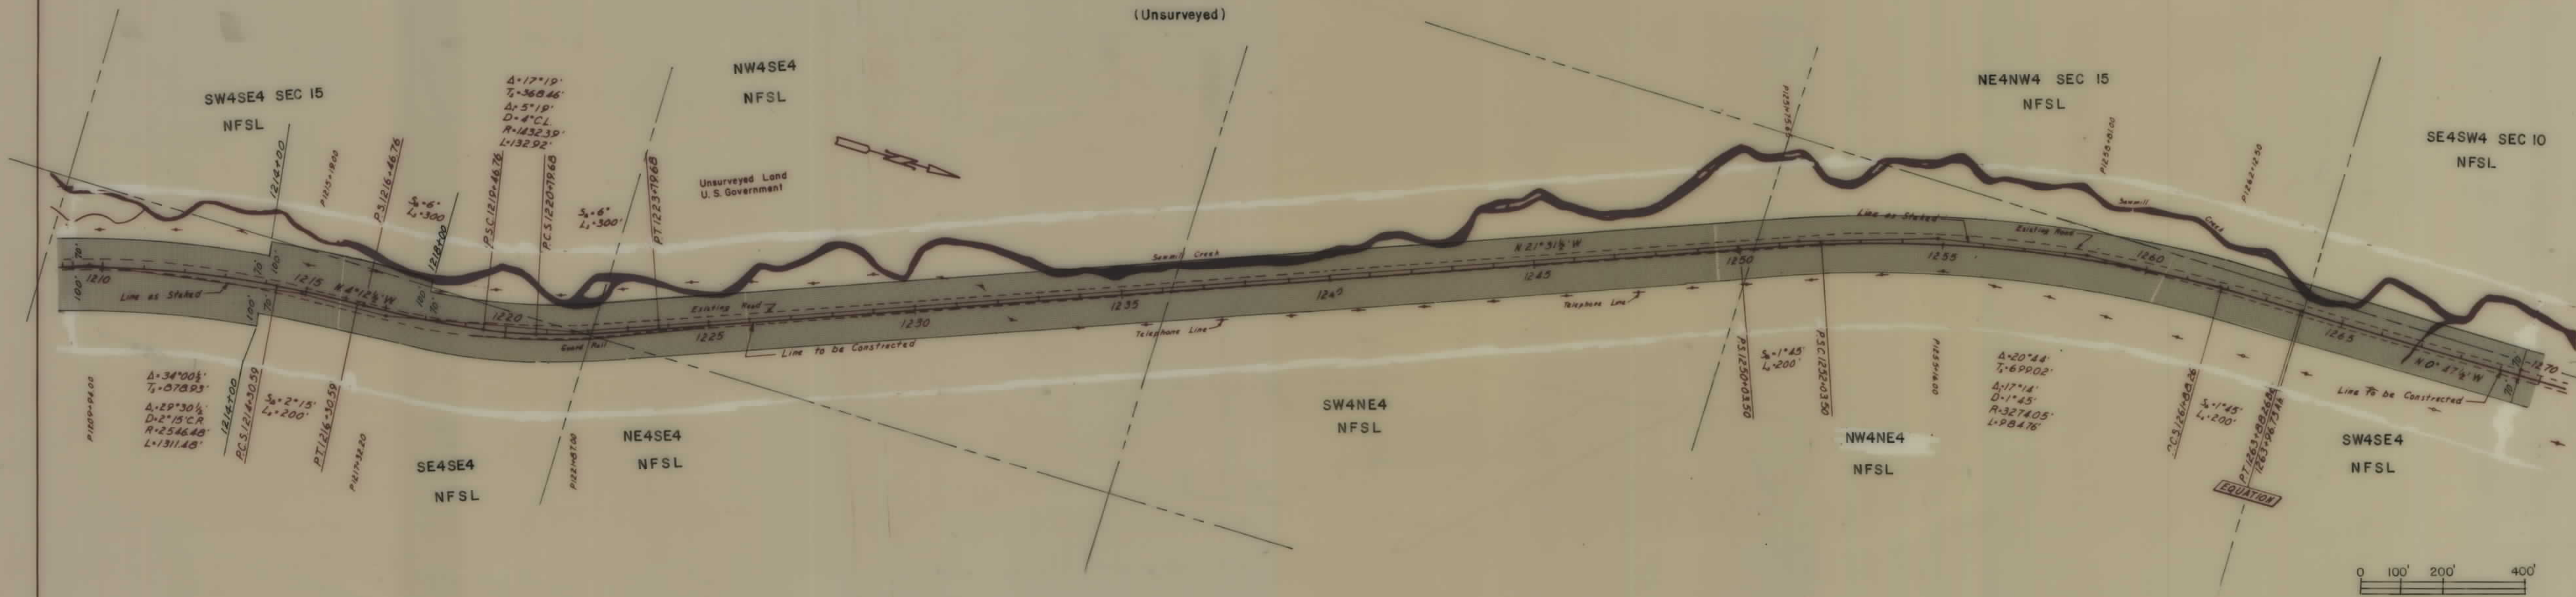

REVISIONS
 DESCRIPTIONS WRITTEN BY _____
 DESCRIPTIONS CHECKED BY _____
 MAPS COMPLETED BY _____
 MAPS TO BUR PUB. ROADS _____
 MAPS TO CONSTRUCTION _____

STATE OF MONTANA
 STATE HIGHWAY COMMISSION
 LAND REQUIRED FOR RIGHT OF WAY
 CASCADE COUNTY
 SCALE 1" = 200' MAP APPROVED BY _____

FED. ROAD DIST. NO.	STATE	FED. AID PROJ. NO.	R/W NO.	SHEET NO.	TOTAL SHEETS
8	MONT.	FHP32-A ₉	9032-08	15	31

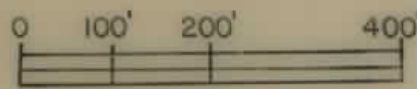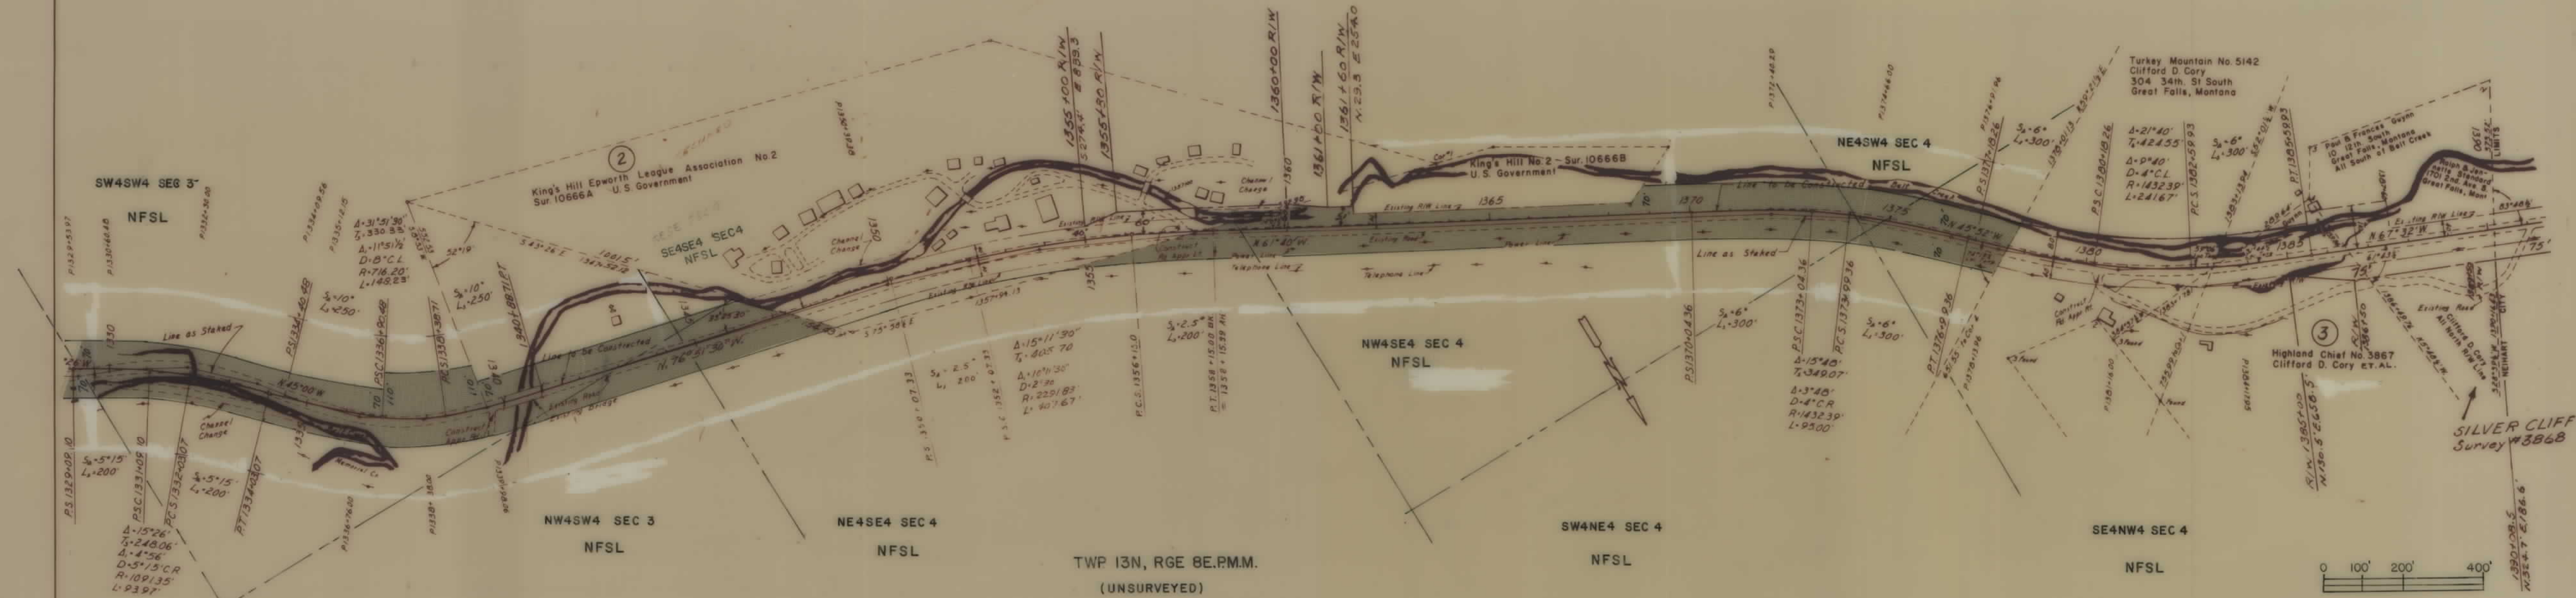

DESCRIPTIONS WRITTEN BY _____
 DESCRIPTIONS CHECKED BY _____
 MAPS COMPLETED BY _____
 MAPS TO BUR. PUB. ROADS _____
 MAPS TO CONSTRUCTION _____

STATE OF MONTANA
 STATE HIGHWAY COMMISSION
 LAND REQUIRED FOR RIGHT OF WAY
 CASCADE COUNTY
 SCALE 1" = 200' MAP APPROVED BY _____

FED. ROAD DIST. NO.	STATE	FED. AID PROJ. NO.	R/W NO.	SHEET NO.	TOTAL SHEETS
8	MONT.	FHP 32651	003205	16	31

MONARCH - WHITE SULPHUR SPRINGS



STATE OF MONTANA
 STATE HIGHWAY COMMISSION
 PLAT SHOWING LAND
 REQUIRED FOR RIGHT OF WAY
 MEAGHER COUNTY

SCALE 1" = 200' MAP COMPLETED Nov 15 1952
 DESCRIPTIONS WRITTEN BY E. D. T. DATE 11/18/52
 DESCRIPTIONS CHECKED BY M. B. DATE 11/22/52

APPROVED BY *Malcolm Bowden* R/W ENGINEER

FED. ROAD DIST. NO.	STATE	FED. AID PROJ. NO.	R/W NO.	SHEET NO.	TOTAL SHEETS
8	MONT.	32C5J	9032-05	17	31

TWP 11N, RGE 7E, PM.M.




STATE OF MONTANA
STATE HIGHWAY COMMISSION
 PLAT SHOWING LAND
 REQUIRED FOR RIGHT OF WAY
 MEAGHER COUNTY

SCALE 1"= 200' MAP COMPLETED NOV. 19, 1952
 DESCRIPTIONS WRITTEN BY C. S. DATE 11/21/52
 DESCRIPTIONS CHECKED BY M. B. DATE 11/22/52

APPROVED BY *Malcolm Bowden* W.W. ENGINEER

FED. ROAD DIST. NO.	STATE	FED. AID PROJ. NO.	R/W No.	SHEET NO.	TOTAL SHEETS
9	MONT	32C51	903205	19	31

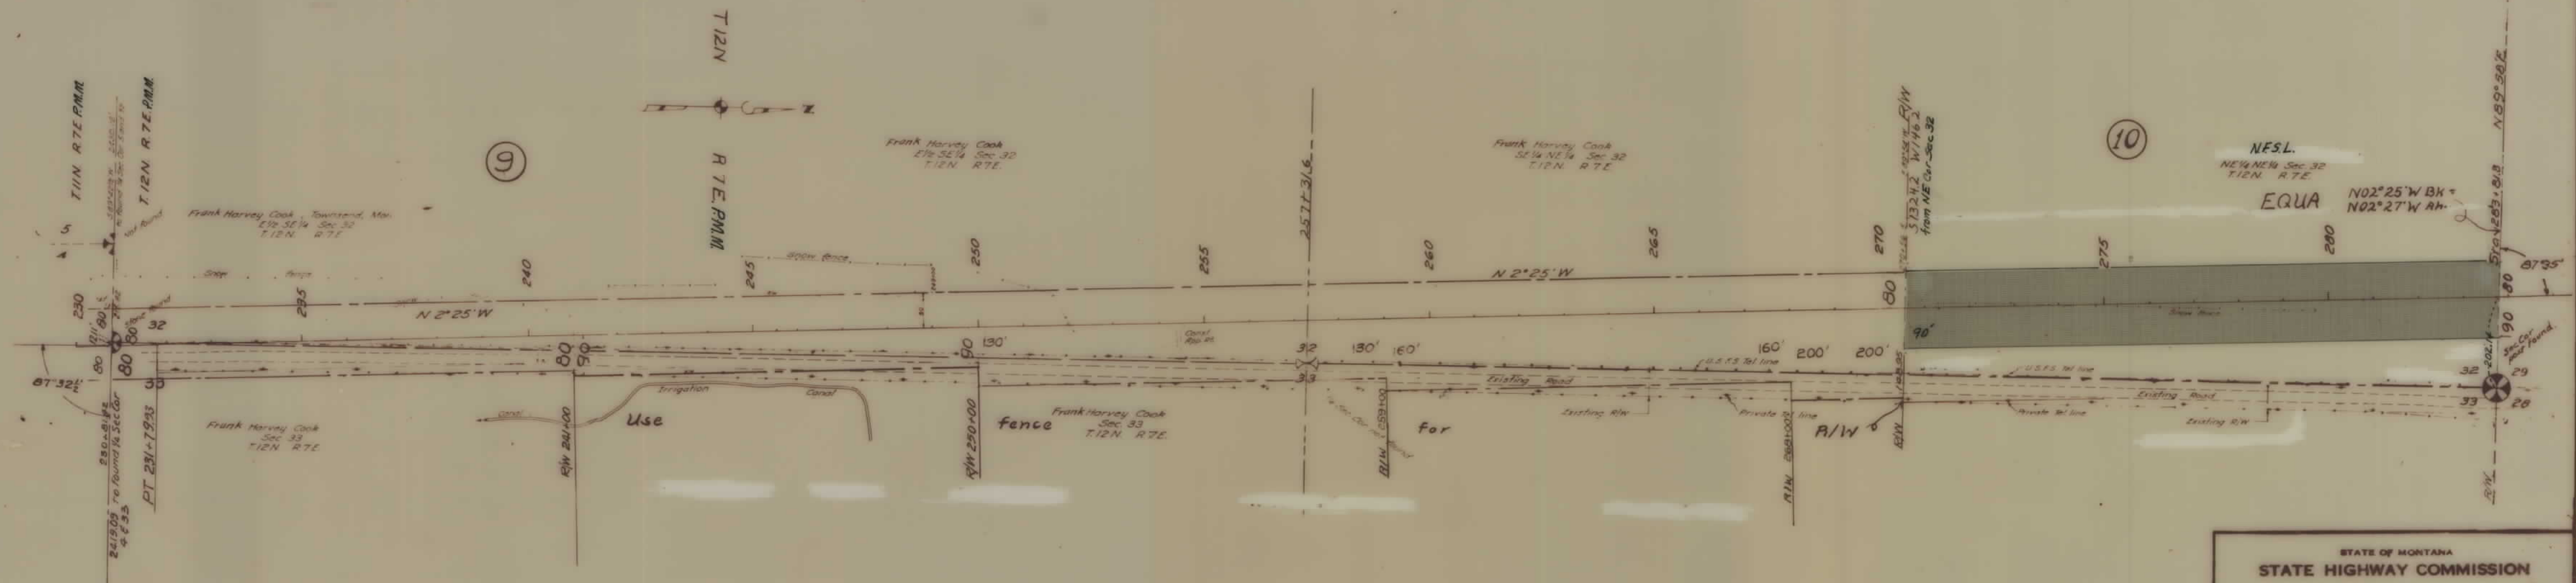


STATE OF MONTANA
STATE HIGHWAY COMMISSION
 PLAT SHOWING LAND
 REQUIRED FOR RIGHT OF WAY
 MEAGHER COUNTY

SCALE 1"=200' MAP COMPLETED Nov 15 1952
 DESCRIPTIONS WRITTEN BY H.B. DATE 11/24/52
 DESCRIPTIONS CHECKED BY R.B. DATE 12/3/52

APPROVED BY *Malcolm Bowden* R/W ENGINEER

FED. ROAD DIST. NO.	STATE	FED. AID PROJ. NO.	R/W No.	SHEET NO.	TOTAL SHEETS
8	MONT.	F.H.P. 32C51	9032-05	20	31


N²N²SW⁴, N²NW⁴SE⁴ & SE⁴NE⁴SE⁴
T.F. Adams
Glendale, Arizona
Cont. Dean O. Thorson
White Sulphur Springs, Mont.

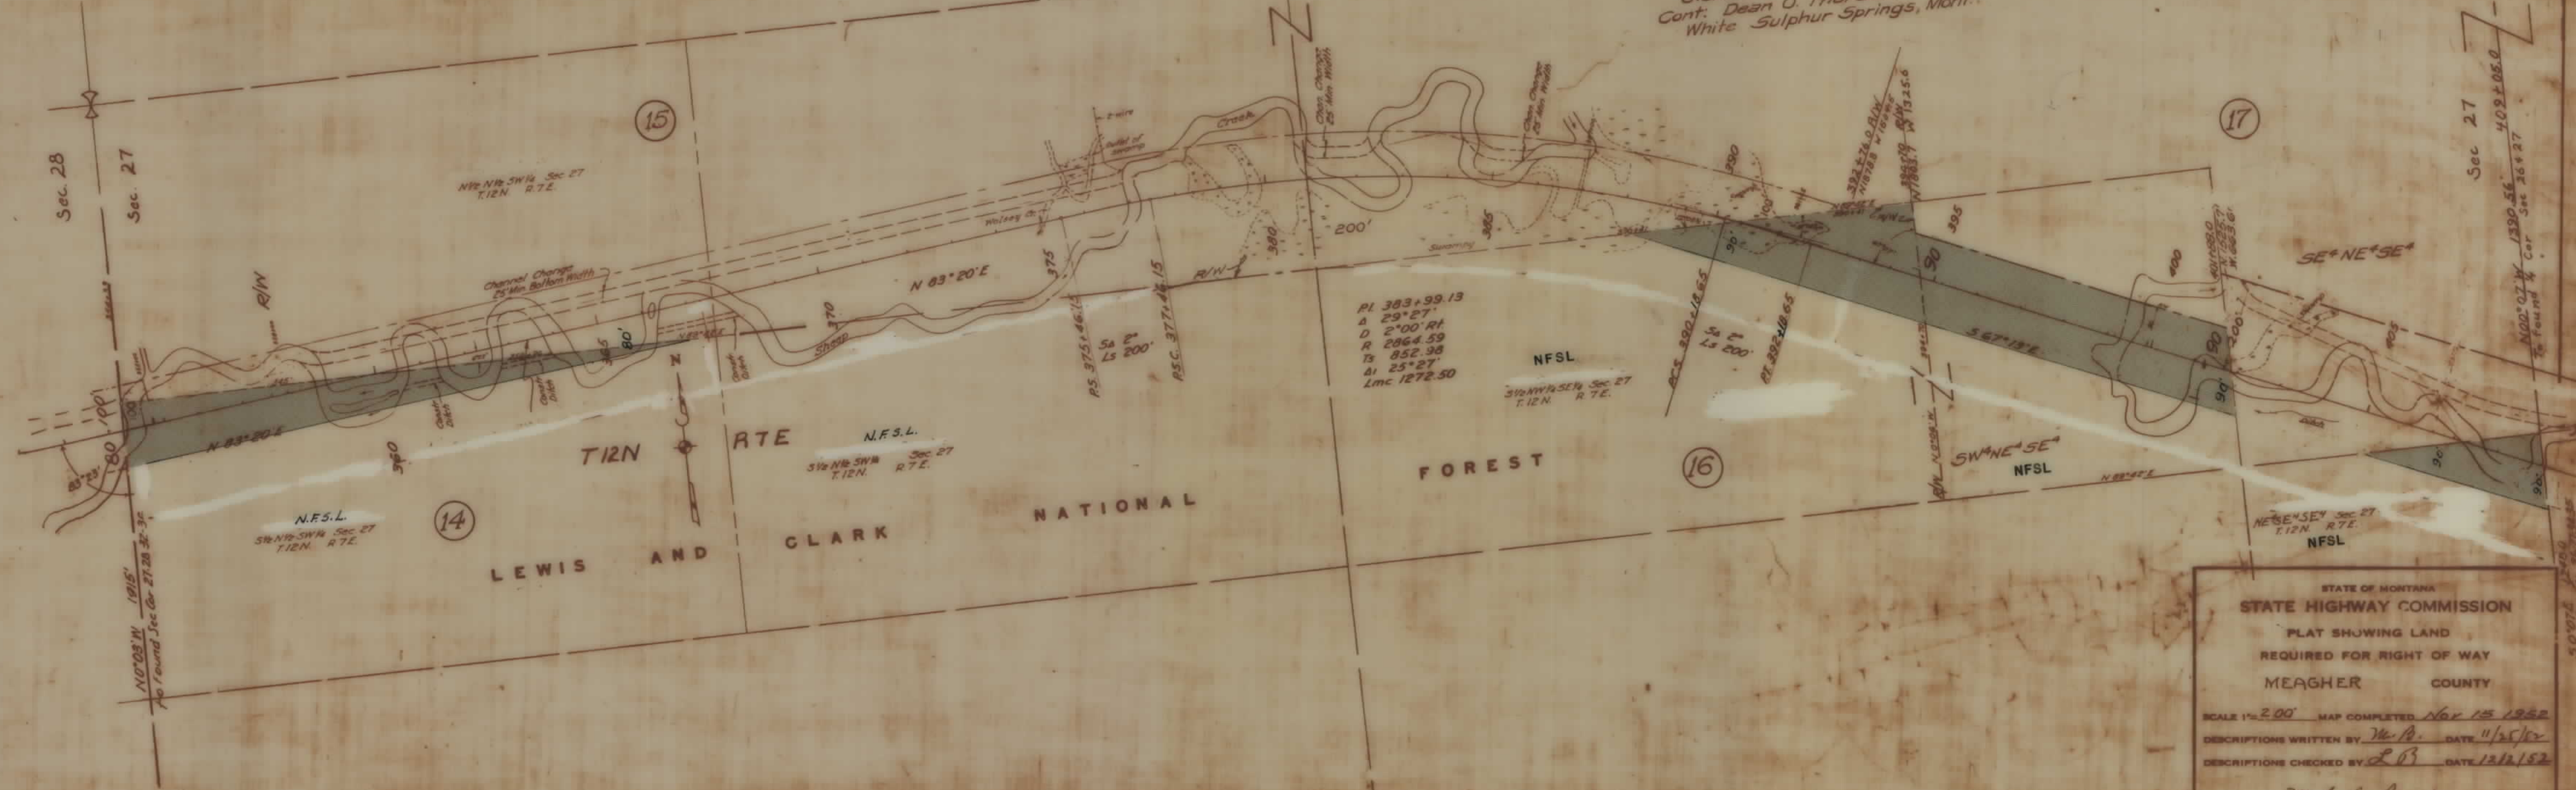


STATE OF MONTANA
STATE HIGHWAY COMMISSION
PLAT SHOWING LAND
REQUIRED FOR RIGHT OF WAY
MEAGHER COUNTY
SCALE 1"=200' MAP COMPLETED Nov 15 1952
DESCRIPTIONS WRITTEN BY M.A. DATE 11/25/52
DESCRIPTIONS CHECKED BY L.B. DATE 12/12/52
APPROVED BY Malcolm Boudon R/W ENGINEER

FED. ROAD DIST. NO.	STATE	FED. AID PROJ. NO.	R/W NO.	SHEET NO.	TOTAL SHEETS
8	MONT.	FHP 32 C5 J	8032-03	21	31

MONARCH-WHITE SULPHUR SPRINGS

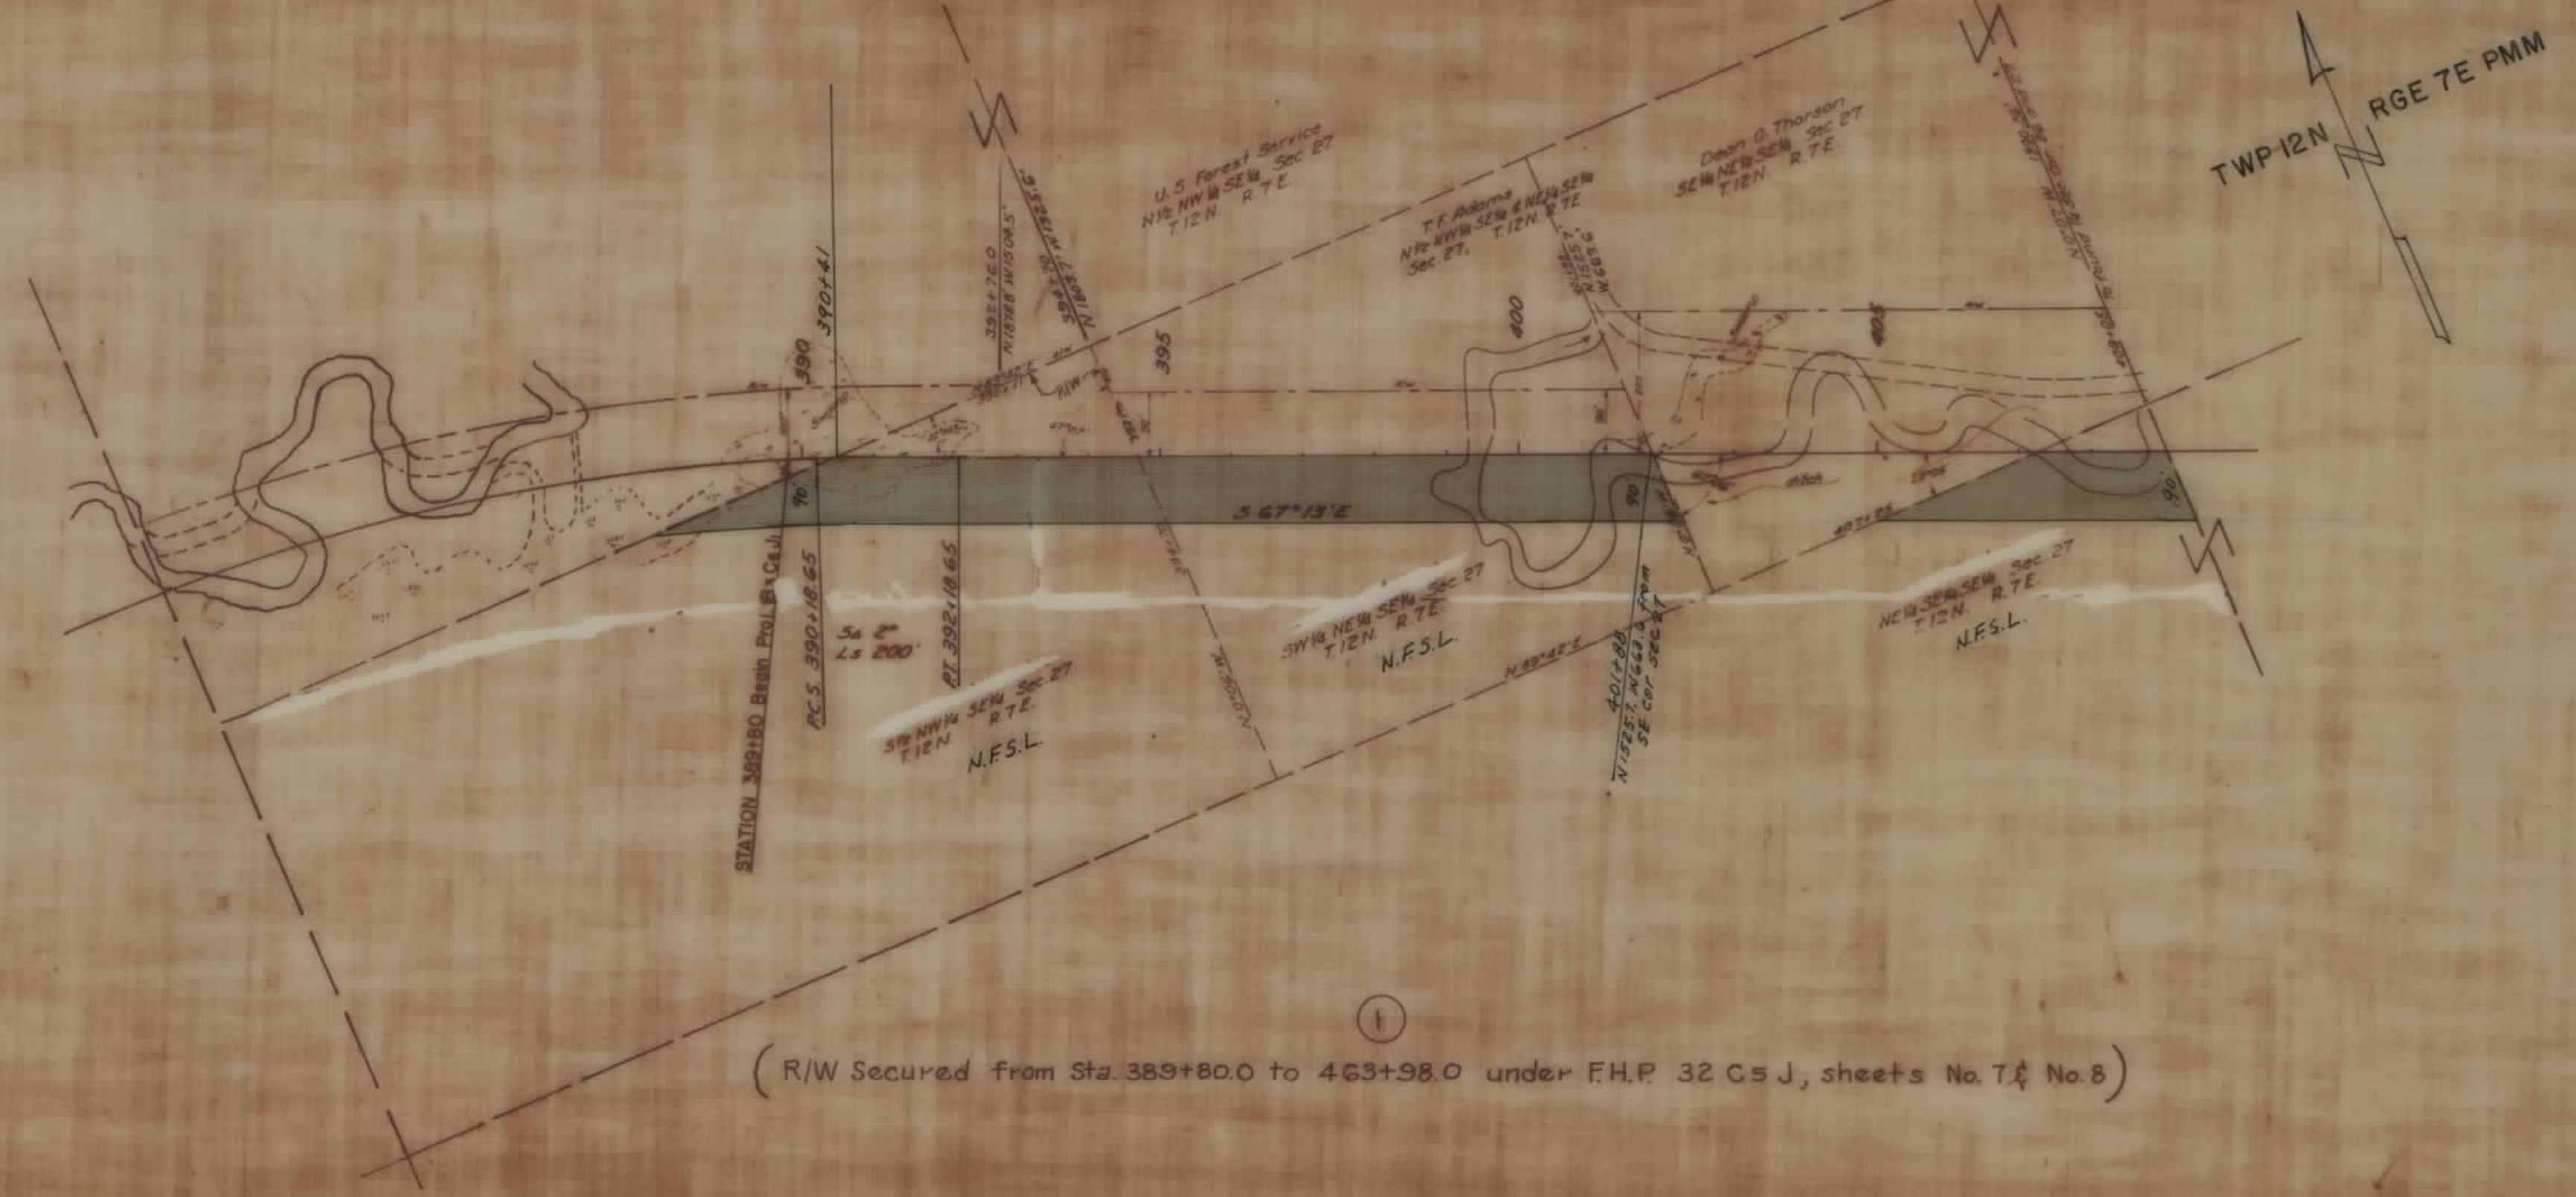


(R/W Secured from Sta. 389+80.0 to 463+98.0 under F.H.P. 32 C5 J, sheets No. 7 & No. 8)

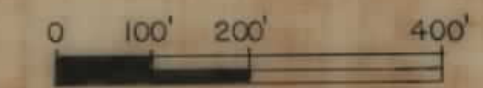


STATE OF MONTANA
 STATE HIGHWAY COMMISSION
 LAND REQUIRED FOR RIGHT OF WAY
 MEAGHER COUNTY
 SCALE 1" = 200' MAP COMPLETED 2-23-54

FED. ROAD DIST. NO.	STATE	FED. AID PROJ. NO.	R/W NO.	SHEET NO.	TOTAL SHEETS
8	MONT.	F.H.P. 3283, Co. J.	3032-03	24	31

MONARCH-WHITE SULPHUR SPRINGS

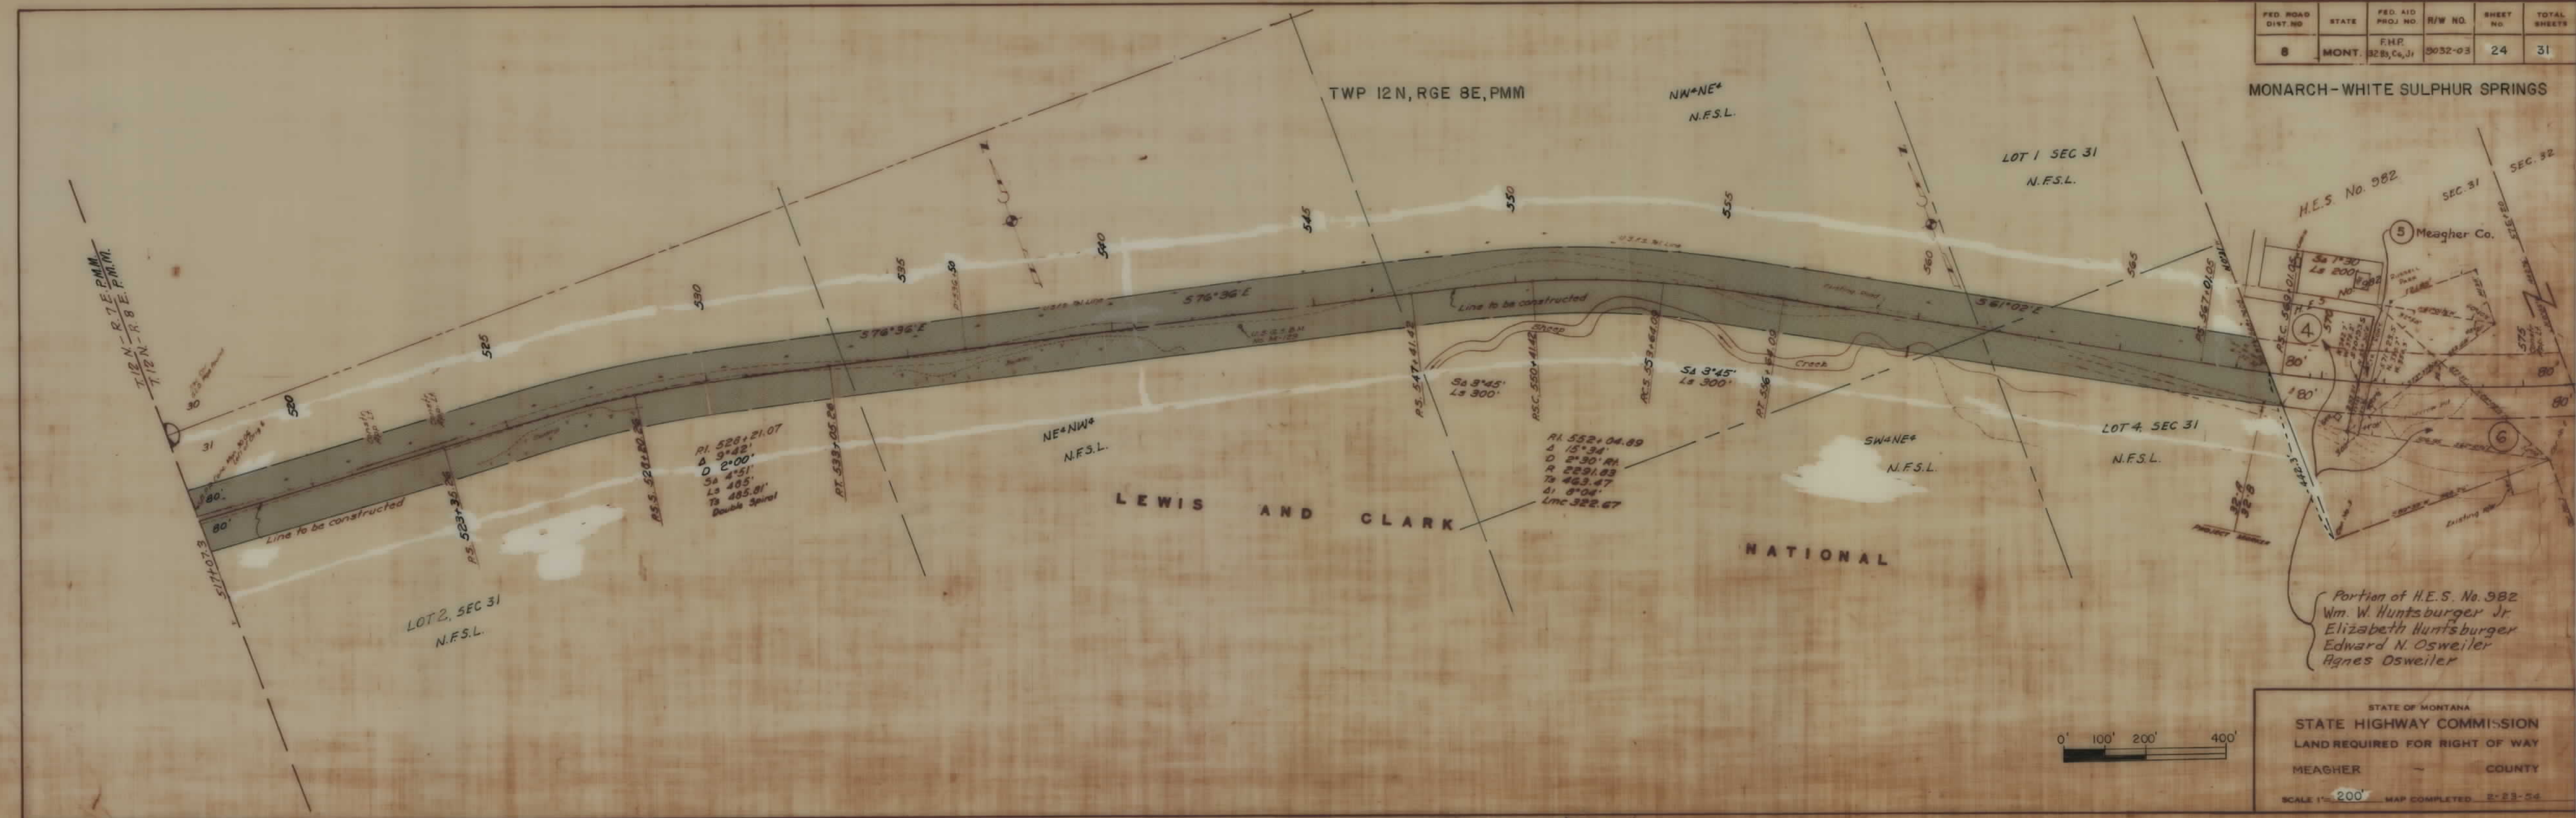

FED. ROAD DIST. NO.	STATE	FED. AID PROJ. NO.	R/W NO.	SHEET NO.	TOTAL SHEETS
8	MONT.	F.H.P. 3283, C & J	3032-03	25	31

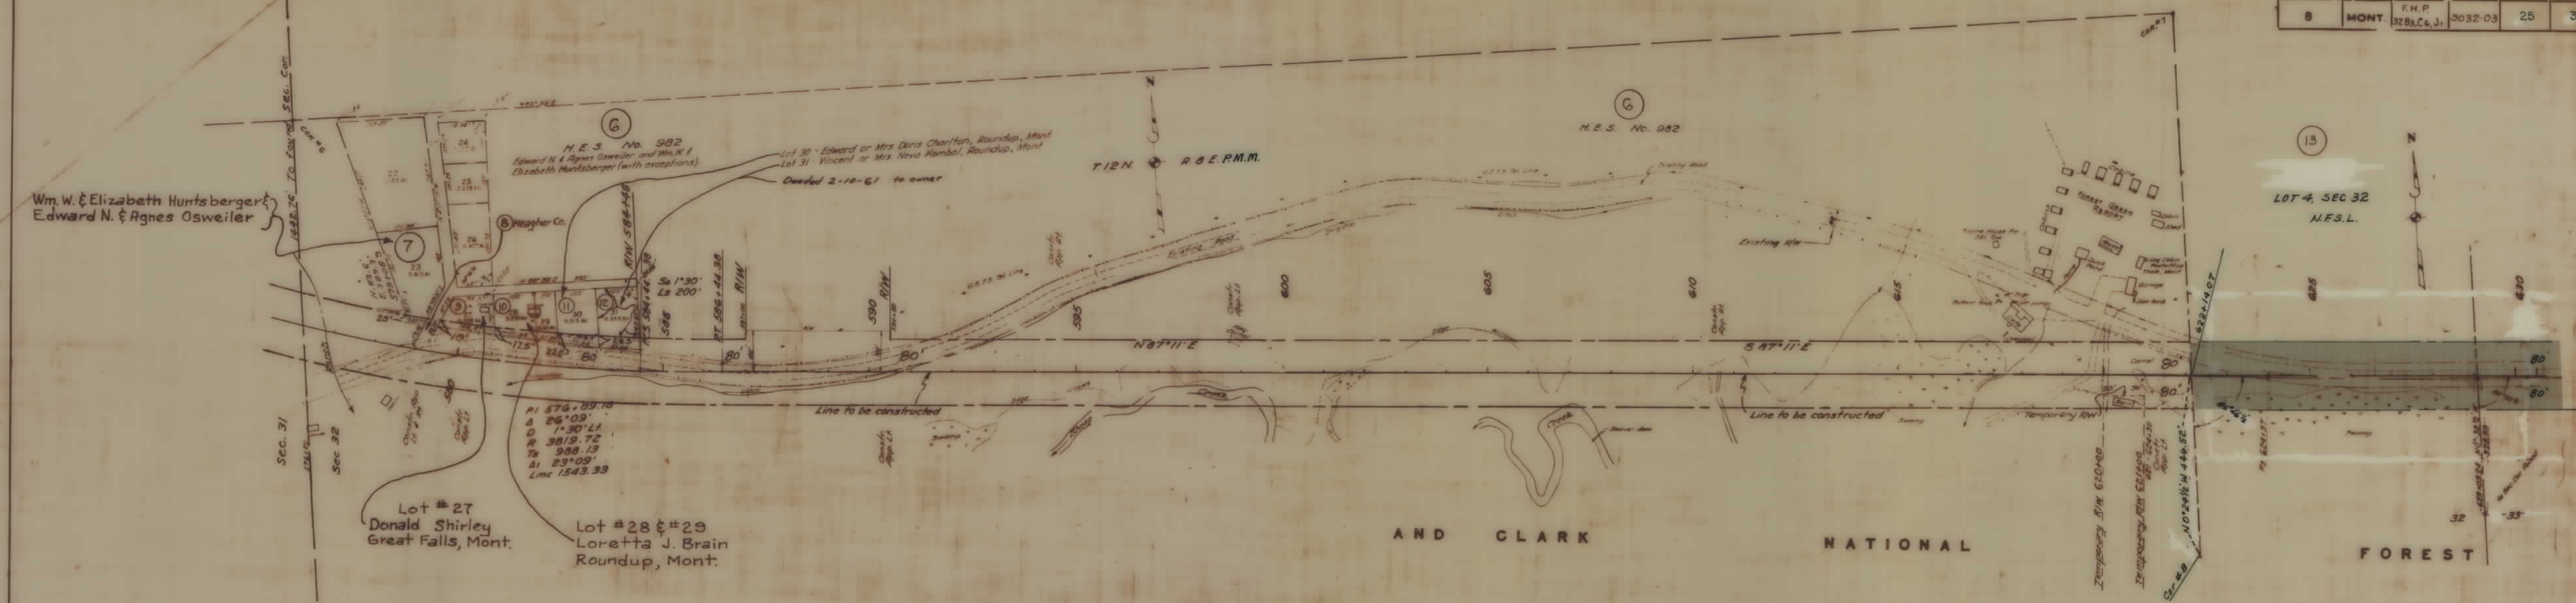

STATE OF MONTANA
 STATE HIGHWAY COMMISSION
 LAND REQUIRED FOR RIGHT OF WAY
 MEAGHER COUNTY
 SCALE 1"=200' MAP COMPLETED 2-23-54

FED. ROAD DIST. NO.	STATE	FED. AID PROJ. NO.	R/W NO.	SHEET NO.	TOTAL SHEETS
8	MONT.	FHP 32 B3, C6, J1	9032-03	27	31

MONARCH-WHITE SULPHUR SPRINGS

T12N, R8E P.M.M.

PI 737+22.03
Δ 15°05'
D 1°15' LT
R 4583.66
Ts 706.89
Δ 12°35'
Lmc 1006.67

NW 1/4 SEC 27
N.F.S.L.

NE 1/4 SEC 27
N.F.S.L.

SE 1/4 SEC 27
N.F.S.L.

SW 1/4 SEC 27
N.F.S.L.

(13)
NW 1/4 SEC 34
N.F.S.L.

PI 693+29.21
Δ 28°02'
D 5°00' LT
R 1145.91
Ts 437.15
Δ 13°02'
Lmc 260.67

SW 1/4 SEC 34
N.F.S.L.

PI 706+71.58
Δ 25°57'
D 2°00' RT
R 2864.79
Ts 810.36
Δ 19°57'
Lmc 997.50

LEWIS AND CLARK
NATIONAL
FOREST



STATE OF MONTANA
STATE HIGHWAY COMMISSION
LAND REQUIRED FOR RIGHT OF WAY
MEAGHER ~ COUNTY
SCALE 1"=200' MAP COMPLETED 2-23-54

FHP 32... SH 27 OF 31


FED ROAD DIST NO	STATE	FED AID PROJ NO	R/W NO	SHEET NO	TOTAL SHEETS
8	MONT	FHP 32-83, C&J	5032-03	28	31

MONARCH-WHITE SULPHUR

TWP 12N. RGE 8 E PMM



STATE OF MONTANA
 STATE HIGHWAY COMMISSION
 LAND REQUIRED FOR RIGHT OF WAY
 MEAGHER COUNTY
 SCALE 1"=200' MAP COMPLETED 2-23-54

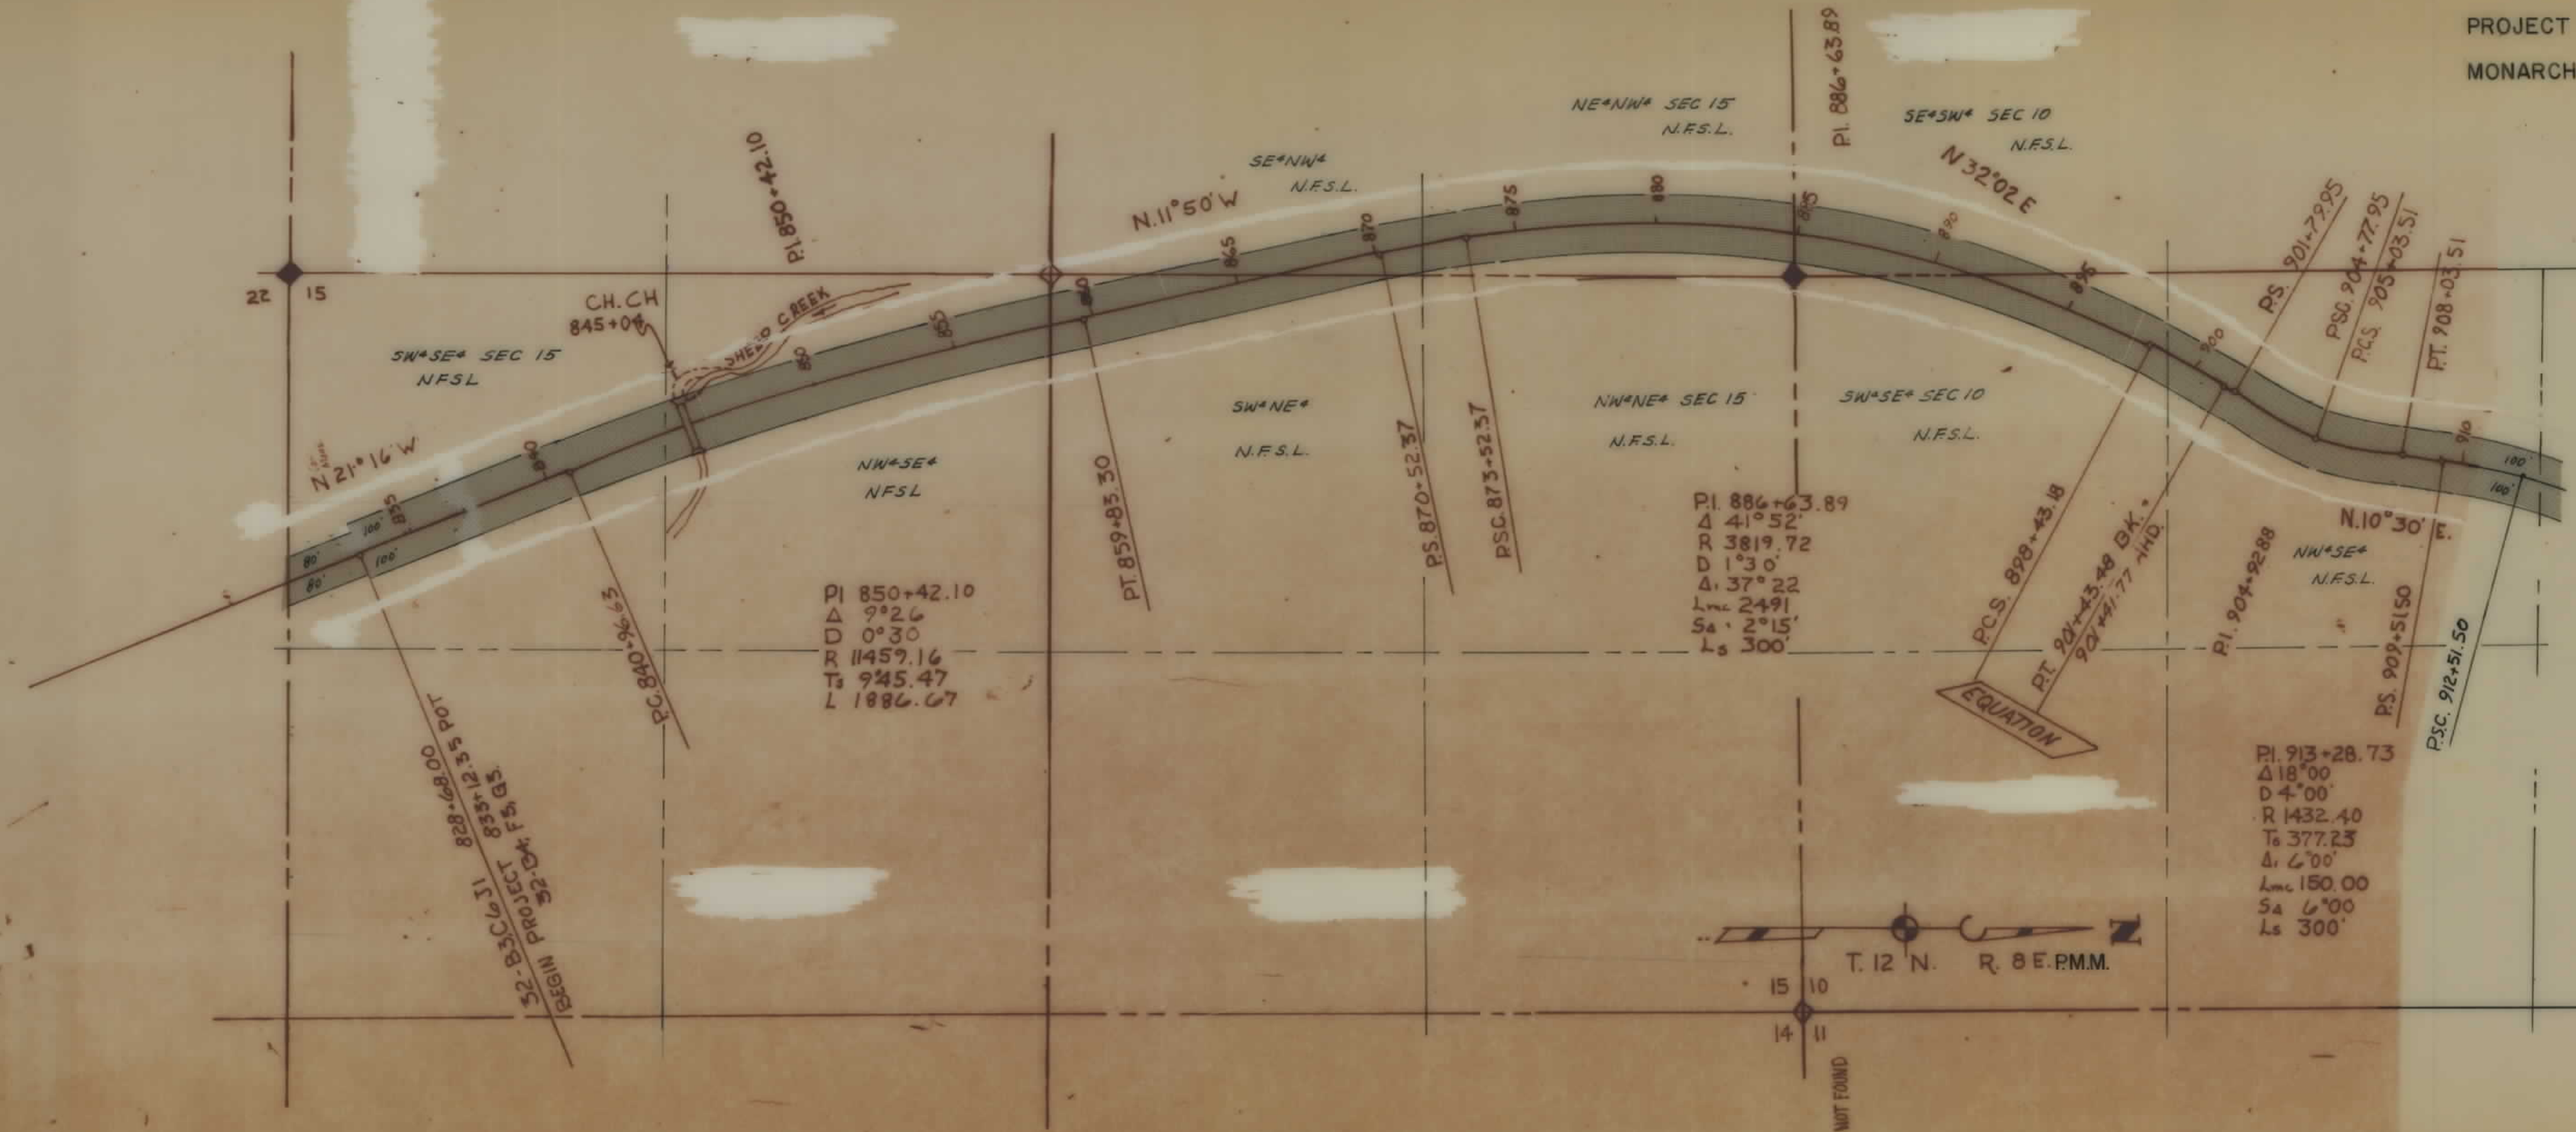

T. 12 N. R. 8 E. P.M.M.

SCALE: 1" = 400'



P.I. 904+92.88
 Δ 19°32'
 D 6°00'
 R 954.93
 Δ 1°32'
 Lmc 25.56
 Sa 9°00'
 Ls 300'

PROJECT FHP 32 B4,F3,G3
 MONARCH- WHITE SULPHUR SPRINGS

