



PLANS
NOT
TO
SCALE

PROJECT NO. - DESIGNATION	SHEET NO.	TOTAL SHEETS
FHP 32-A6	1	3
Y.G.B. LINE		

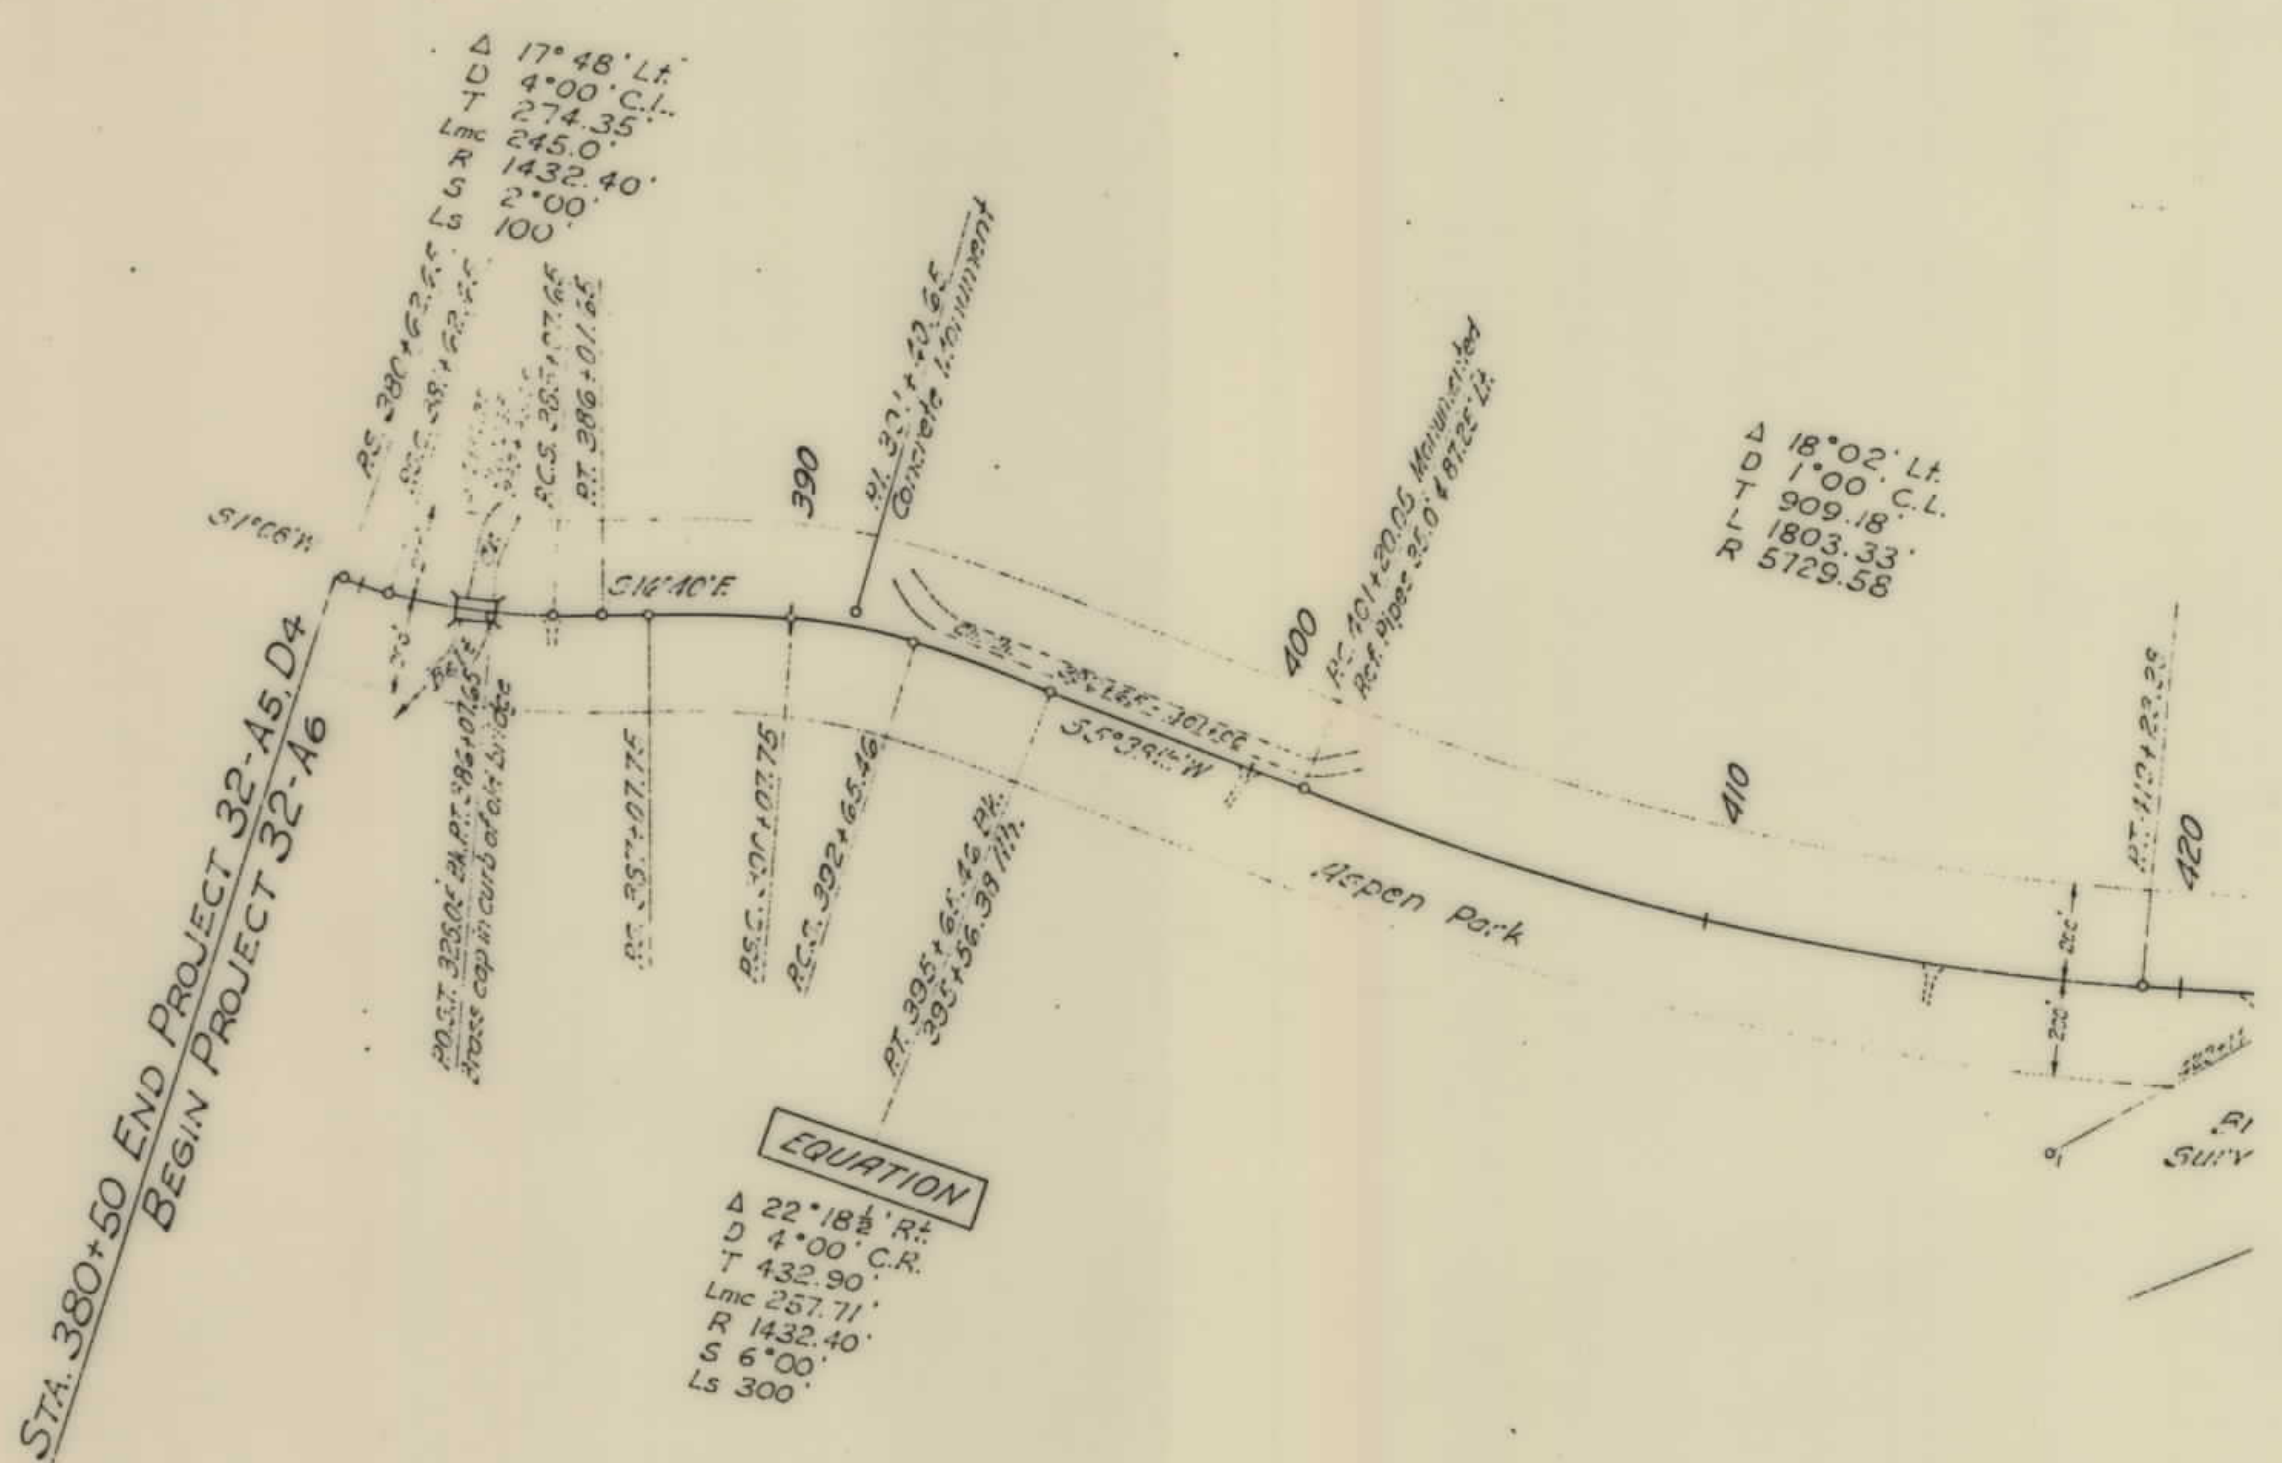


LEWIS AND CLARK NATIONAL FOREST


8A-S.E. 3TH YAW-HIGH TERRACE AVIATION
YAW-HIGH ENCL. B. BY
9AM 100A
00+428 of 02+086 NOTATE
10-00ST. 00. 100A SEE 10TH 1000000. B. B
02+086 ATC QMS 241

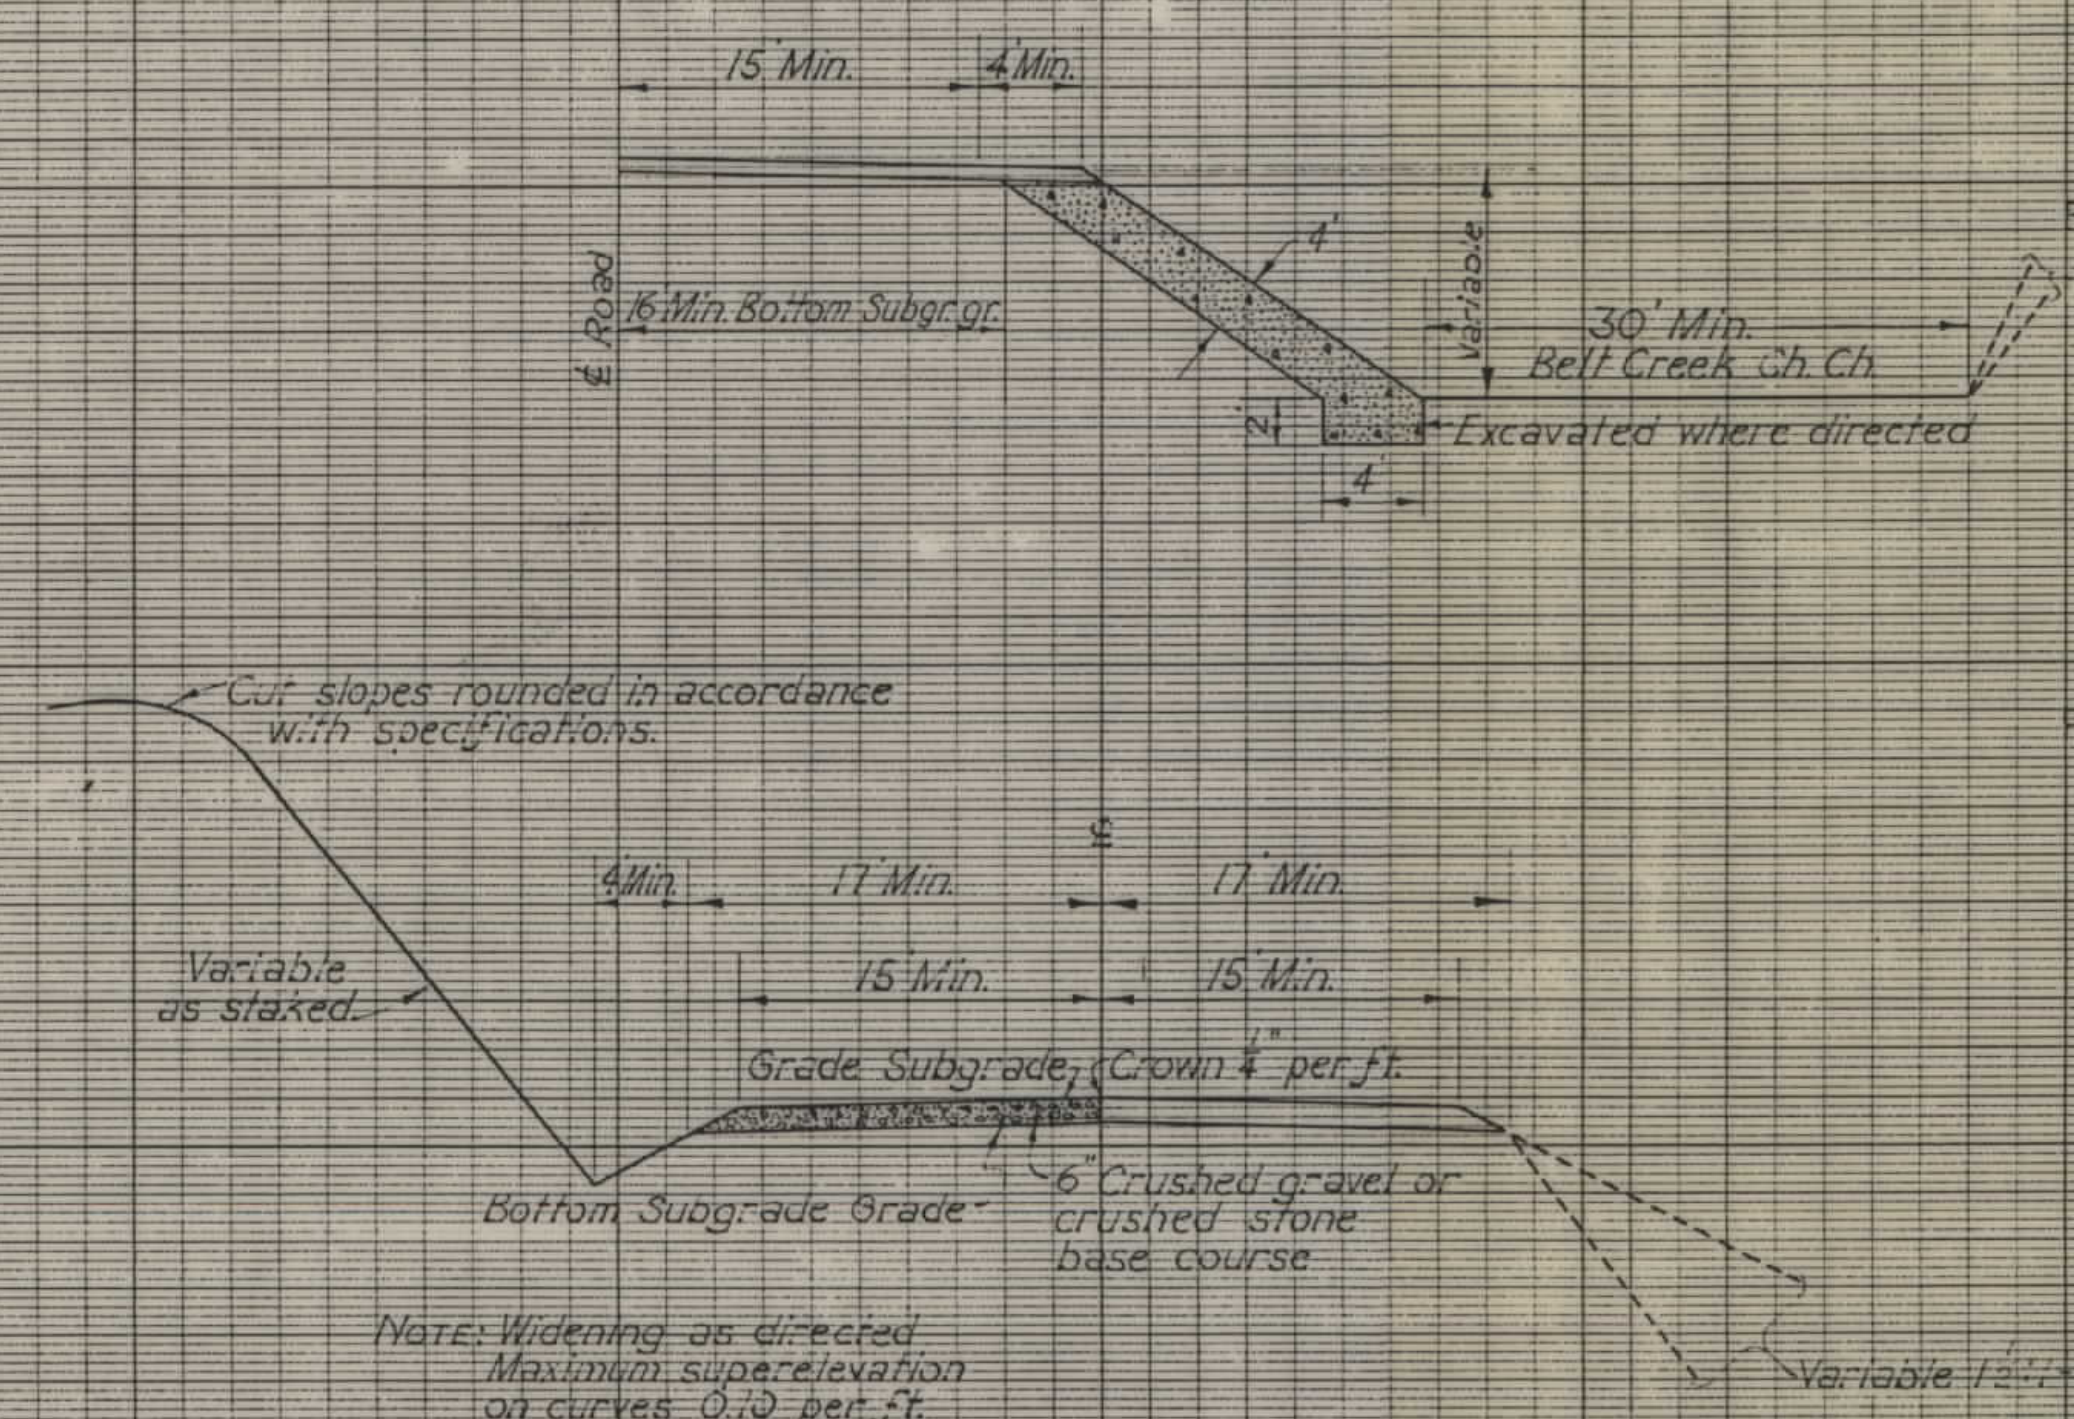

TYPICAL SECTIONS

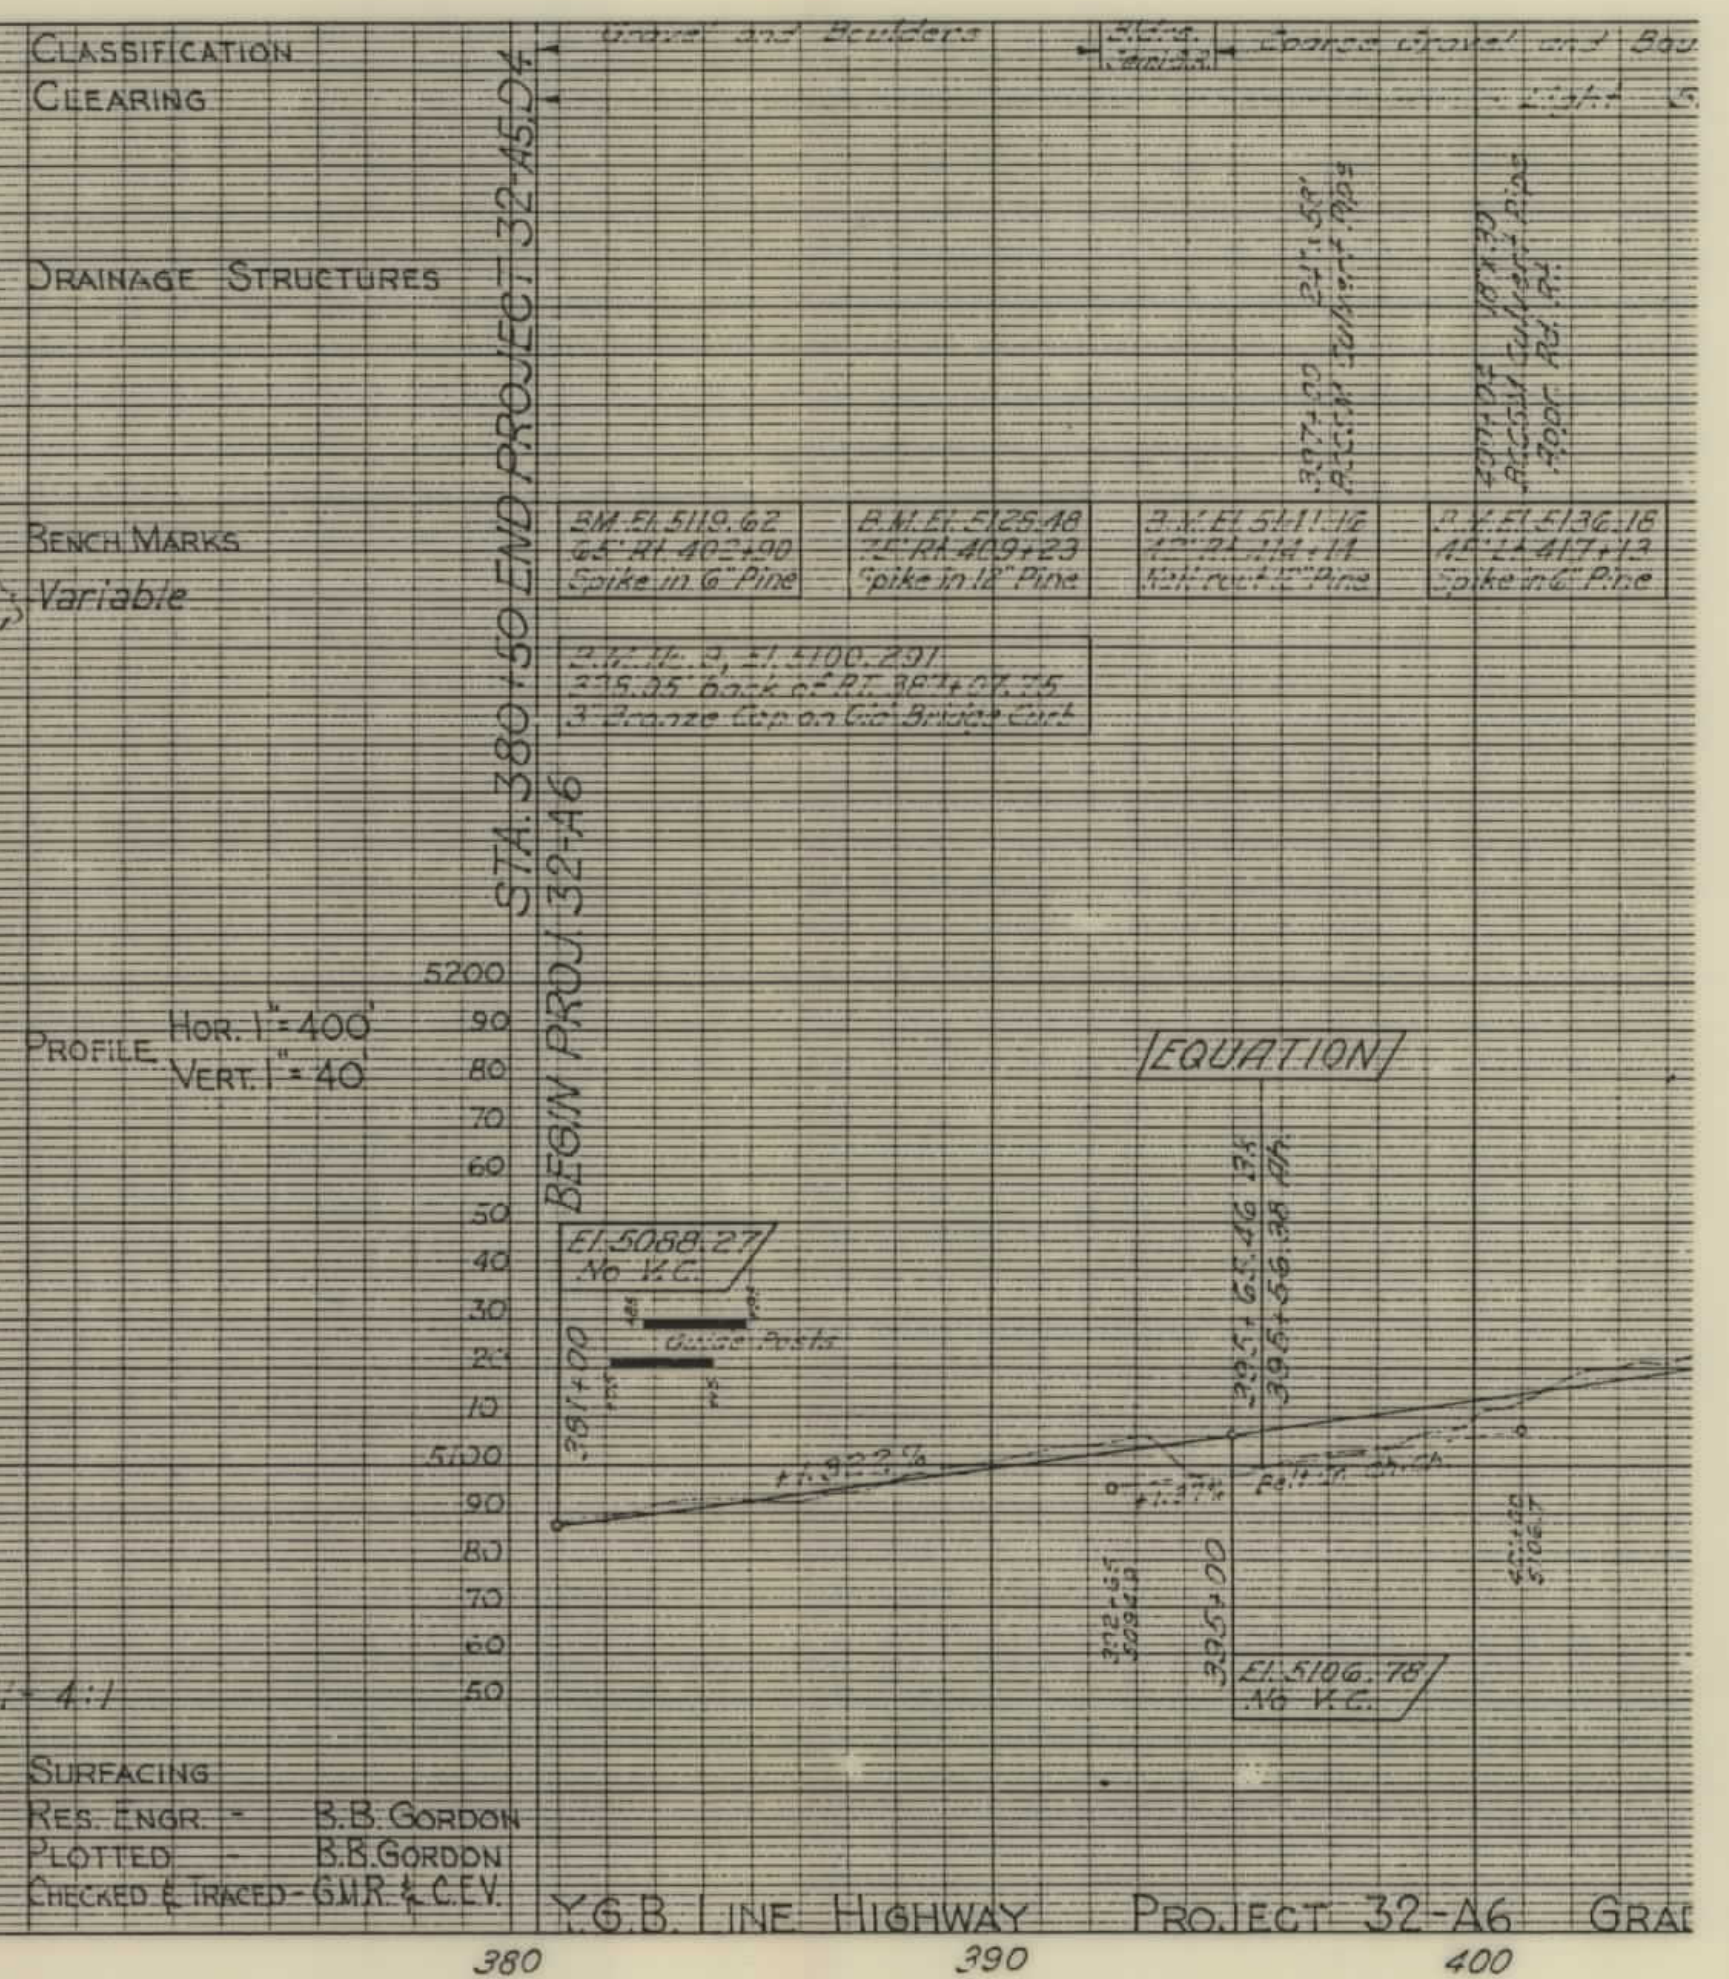

PROJECT NO. - DESIGNATION	SHEET NO.	TOTAL SHEETS
FHP 32-A6	3	3
Y.G.B. LINE		

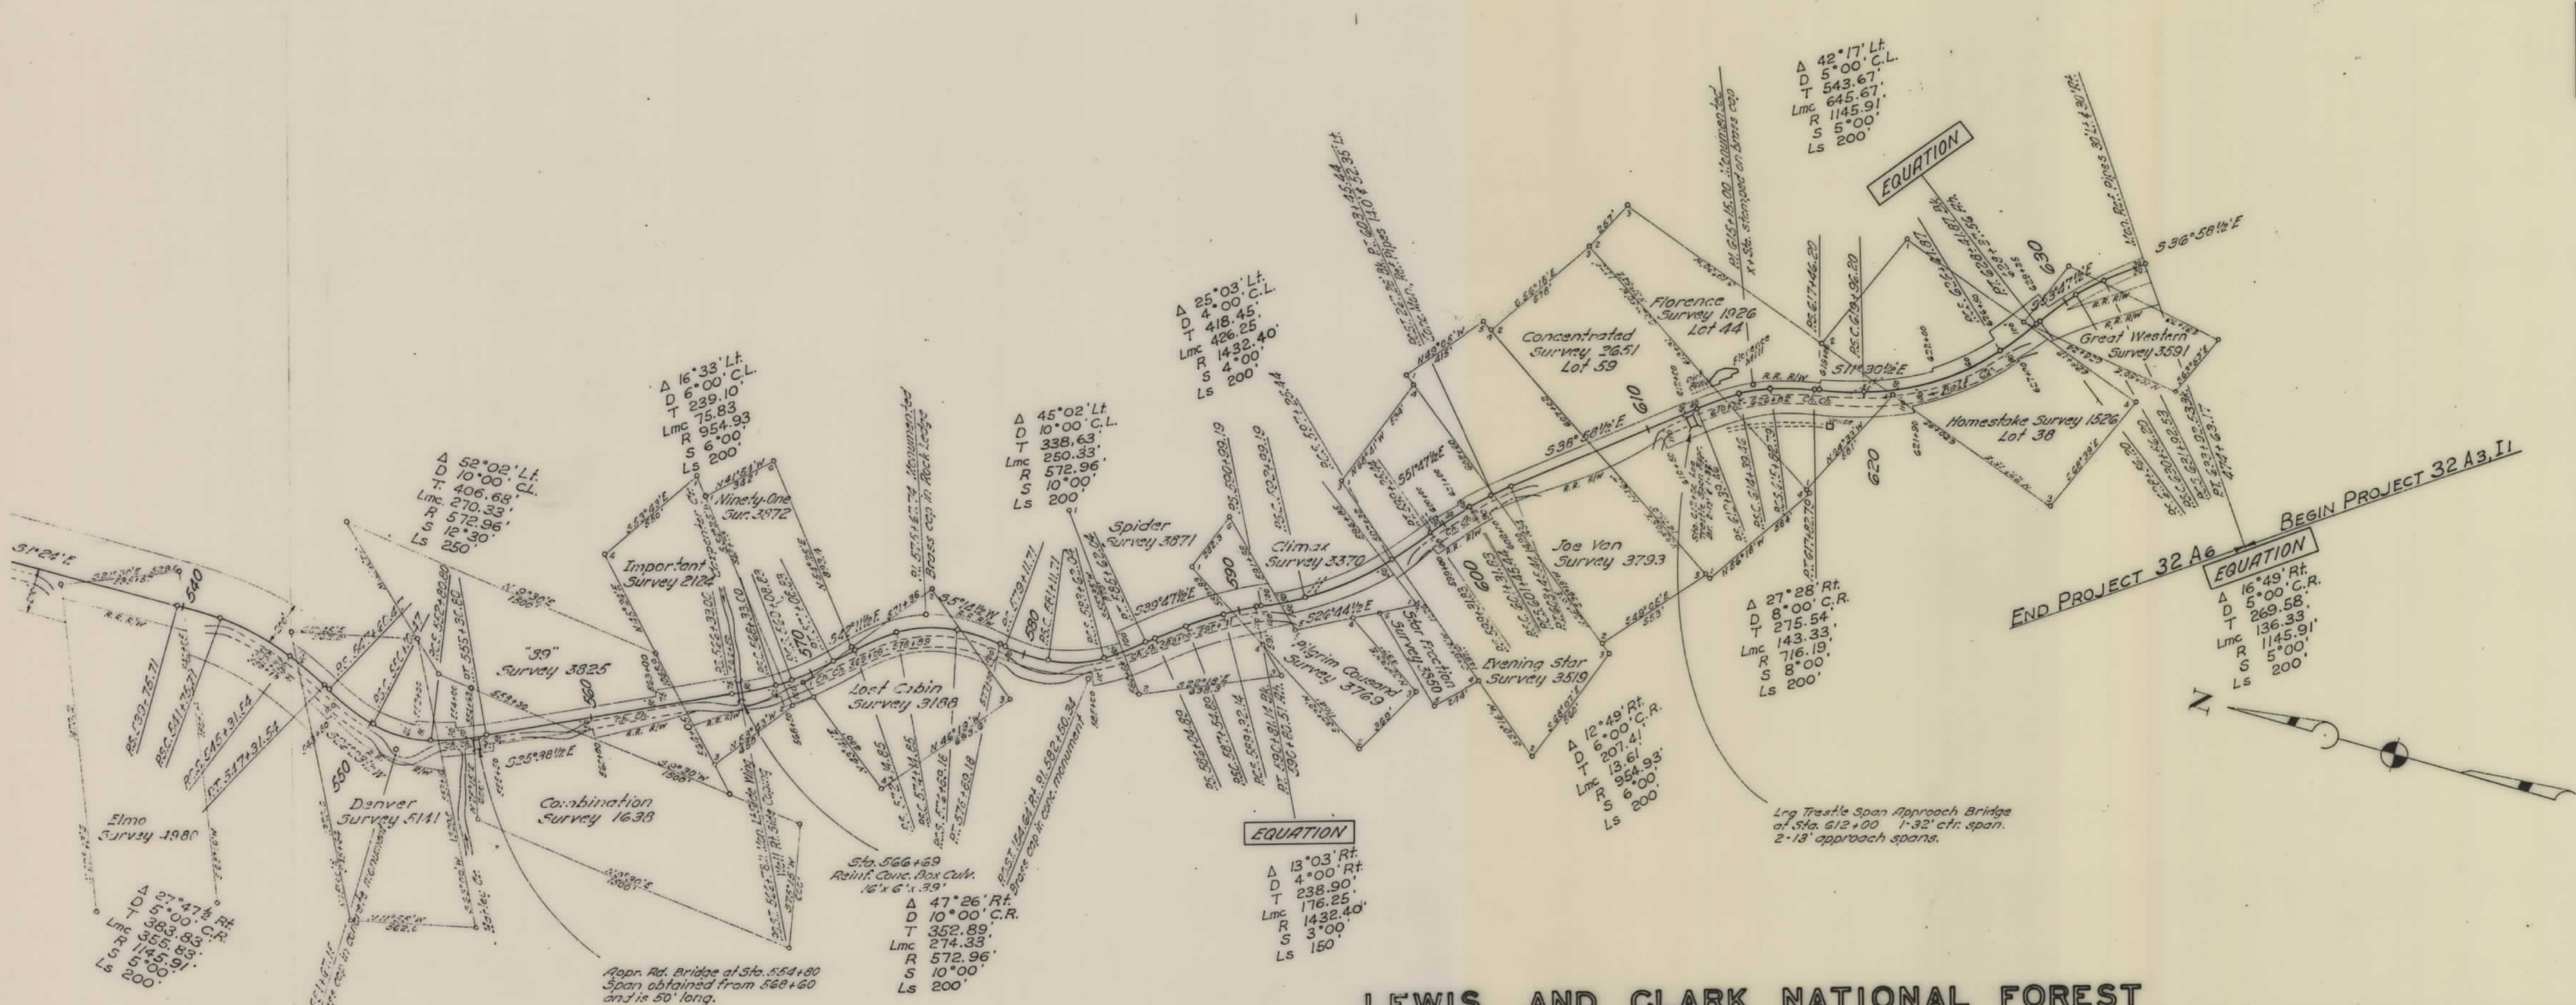

LEWIS AND CLARK NATIONAL FOREST

