


PLANS

NOT

TO

SCALE

STATE	RIGHT OF WAY ID.	SHEET NO.	TOTAL SHEETS
MONTANA	STPP 36-1(9)26	1	21
PROJECT NO. 1289-009			

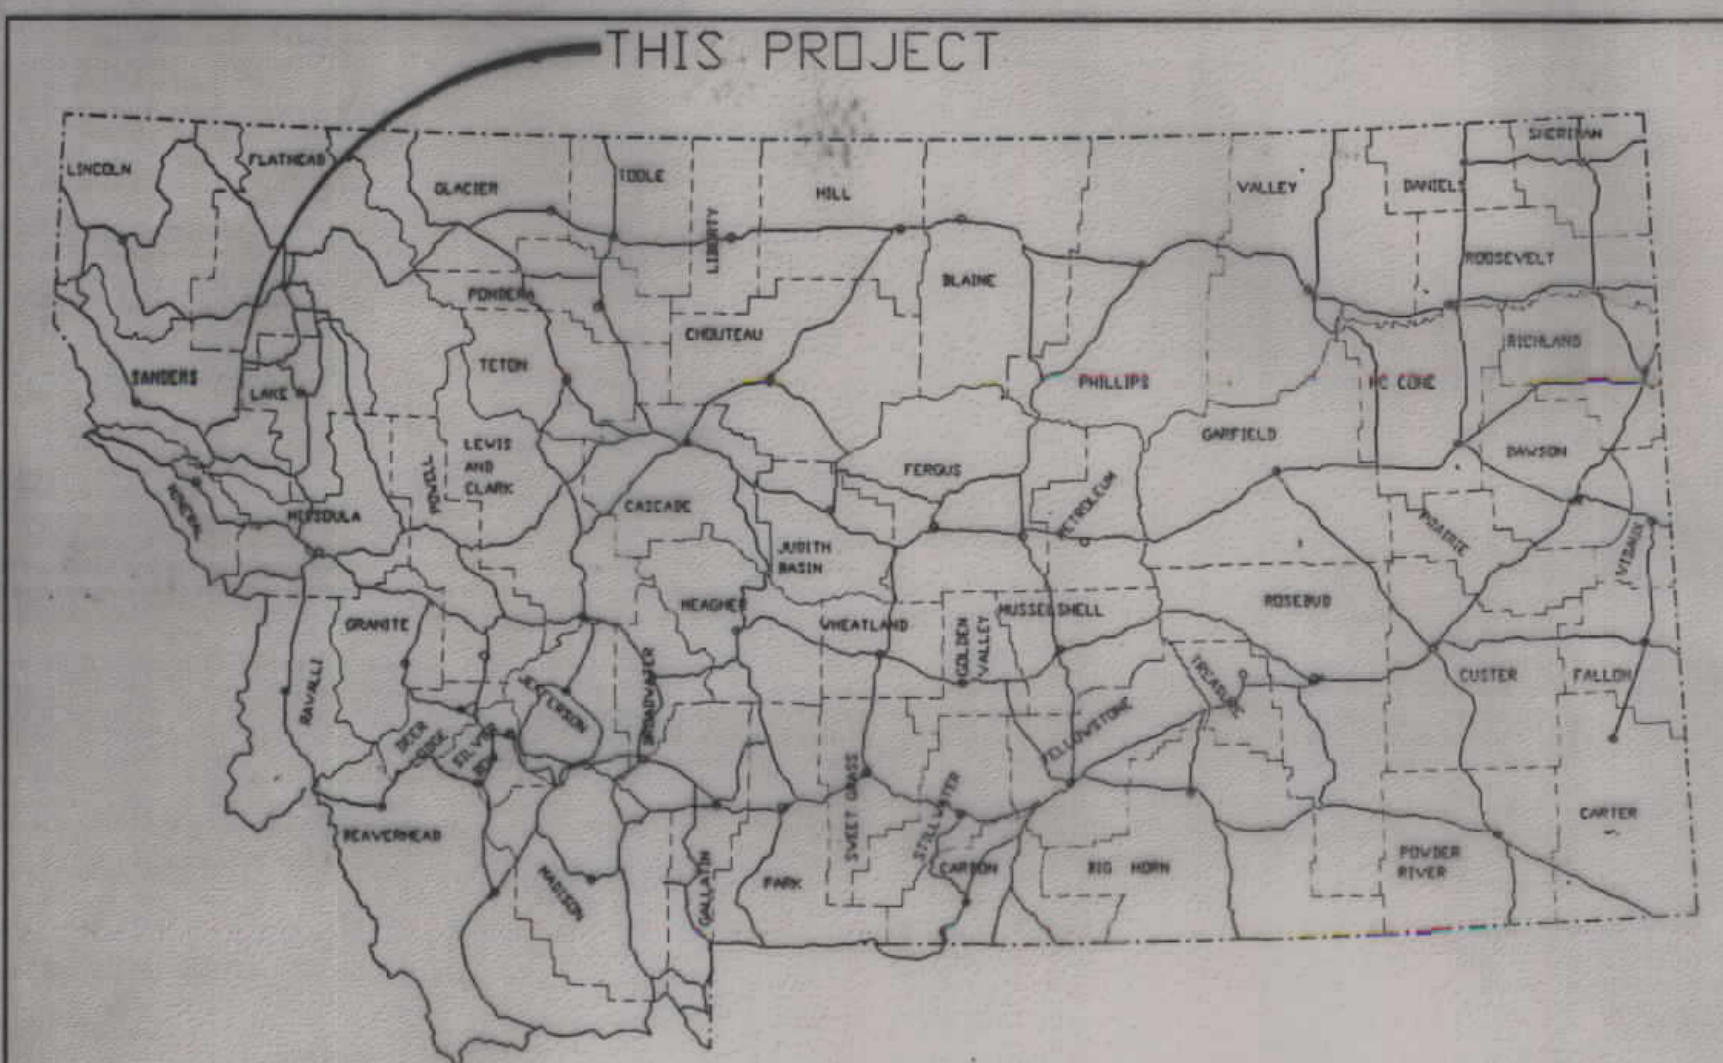

STATE OF MONTANA

DEPARTMENT OF TRANSPORTATION

RIGHT OF WAY PLAN OF

FEDERAL AID PROJECT NO. STPP 36-1(9)26

LONEPINE NORTH & EAST

SANDERS, LAKE & FLATHEAD COUNTIES

10.0 MILES


CONVENTIONAL SIGNS

PROPOSED RIGHT OF WAY LINE	---
EXISTING RIGHT OF WAY LINE	---
RAILROAD RIGHT OF WAY LINE	---
CENTERLINE (C) OR PROJECTED LINE	---
STK'D CENTERLINE	---
STATE & NATIONAL BORDER LINES	---
CITY OR TOWN LIMITS LINE	---
COUNTY, PARK OR FOREST BOUNDARY	---
SECTION LINE	---
RESERVATION LINE	----
FULL ACCESS CONTROL	----
LIMITED ACCESS CONTROL	----
OWNERSHIP BOUNDARY	----
PRESENT TRAVELED WAY (P.T.W.)	----
FENCE LINE	----
EXISTING GUARDRAIL	----
PROPOSED GUARDRAIL	----
GATE IN FENCE	----
CATTLE GUARD EXIST. - PROPOSED	----
SECTION CORNER	----
? SECTION CORNER	----
CLOSING CORNER	----
MEANDER CORNER	----
CENTER OF SECTION	----
POWER POLE IN PLACE	----
TELEPHONE POLE IN PLACE	----
TELEGRAPH POLE IN PLACE	----
LIGHT POLE	----
POLES TO BE MOVED	----
PROPOSED CULVERT	----
EXISTING CULVERT	----
OUTLET DITCH	----
INLET DITCH	----
EXISTING DITCH	----
CHANNEL CHANGES	----
DITCH BLOCK	----
RIPRAP	----
BRIDGES	----
RAILROADS	----
PARCEL NUMBERS	----
APPROACH EXIST. - PROPOSED	----

ASSOCIATED PROJECT
AGREEMENT NUMBER
I.C.= STPP 36-1(10)26
CNSTR=STPP 36-1(11)26

RELATED PROJECTS
FAP 87-C

FHWA/DOH APPROVAL 6-29-93
MAP REVISED 1-11-94, 11-16-99, 4-17-00 6/27/02

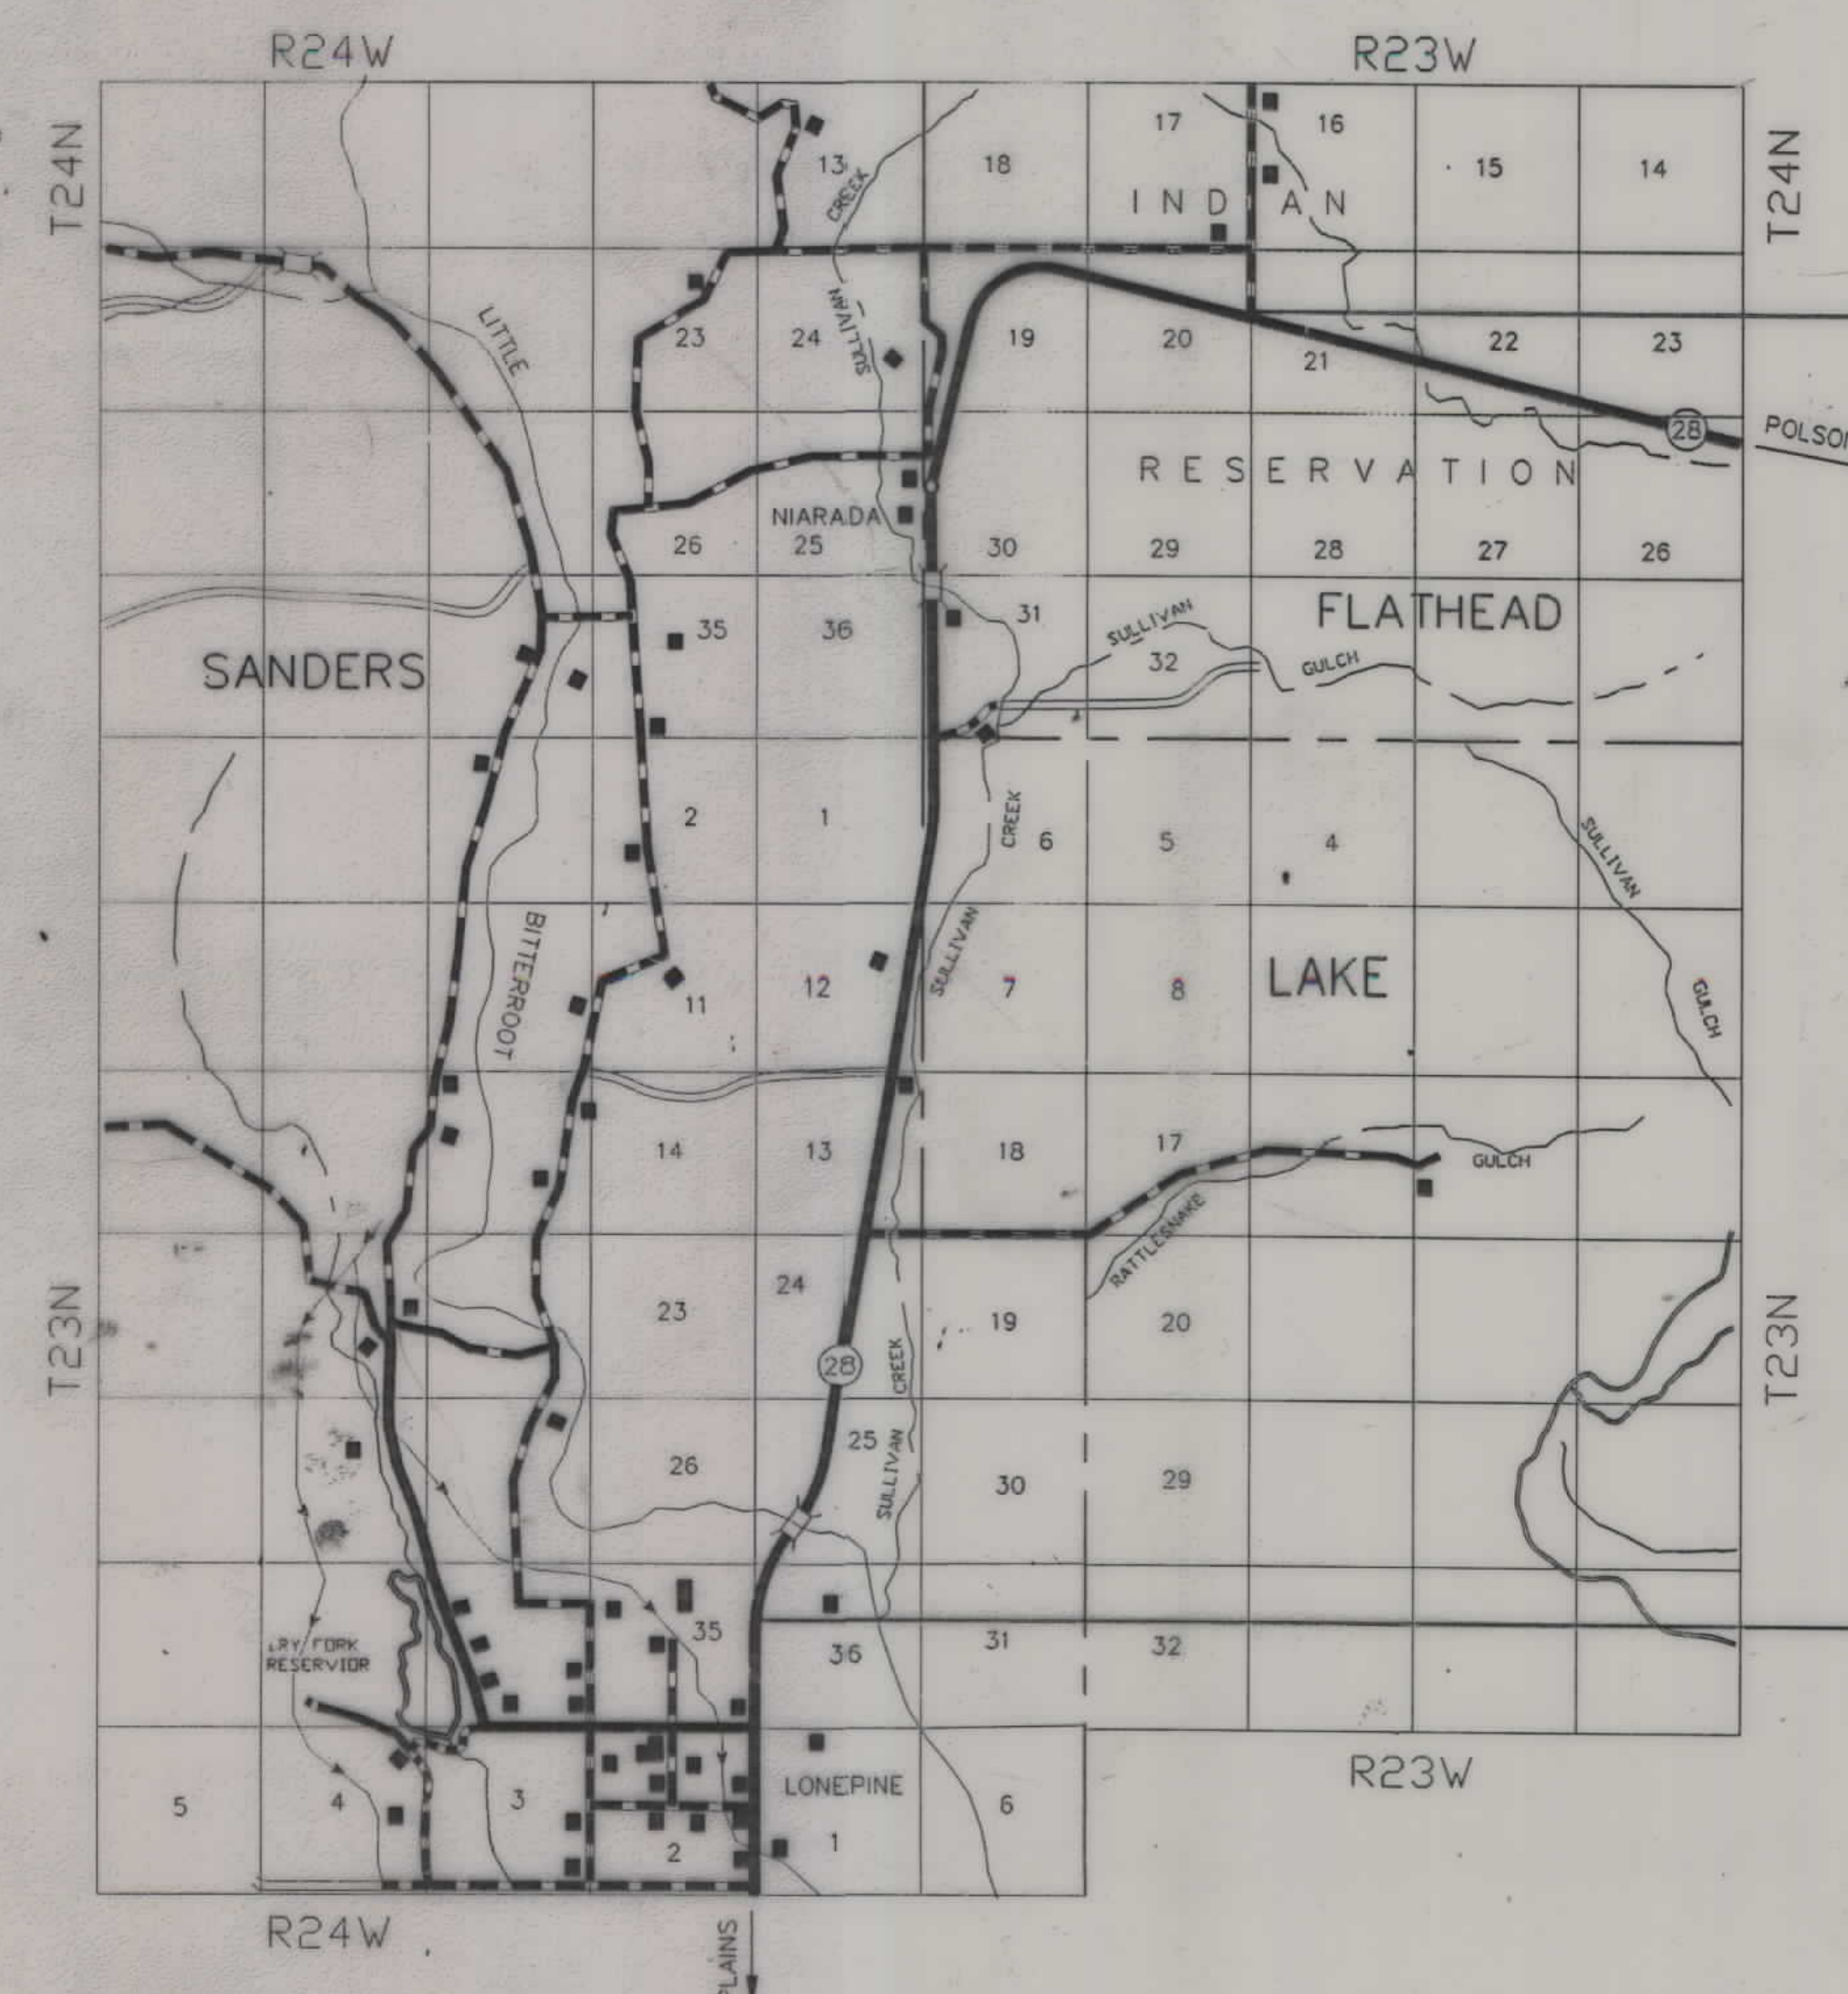

198+28.40
BEG. FAP 87-B
END STPP36-1(9)26
558+04.49


31+40.95
BEG. STPP36-1(9)26
995+00.00
END F-87(12)

I N D E X

PARCEL NO.	OWNERSHIP	SHEET NO.
1	CHARLES W. & JULIE LAZARD	2
2	CONFEDERATED SALISH & KOOTENAI TRIBES	2
3	CONFEDERATED SAUSH & KOOTENAI TRIBES	2,3
4	ALAN J. & SOPHIE V. MCCOY	3
5	CONFEDERATED SAUSH & KOOTENAI TRIBES	3
6	ALAN J. & SOPHIE V. MCCOY	3
7	JOHN C. SWOPE	5
8	ELLEN B. SWOPE, TRUSTEE	5,6
9	CONFEDERATED SALISH & KOOTENAI TRIBES	5,6
10	DELETED	
11	DELETED	
12	CONFEDERATED SAUSH & KOOTENAI TRIBES	6,7
13	ELLEN B. SWOPE, TRUSTEE	7,8
14	INDIVIDUAL TRUST	7
15	CONFEDERATED SAUSH & KOOTENAI TRIBES	8,9
16	ALICE LEFTHAND HEWANKORN (ALLOTTEE)	9,10
17	CONFEDERATED SAUSH & KOOTENAI TRIBES	9,10
18	PATRICIA A. MULLEN	10,11
19	PATRICIA A. MULLEN	10,11
20	LEIGH G. & JUDITH A. HERMAN	11
21	LEIGH G. & JUDITH A. HERMAN	11
22	ROBERTA B. JACKSON	11
23	CONFEDERATED SAUSH & KOOTENAI TRIBES	11
24	ROBERT E. SCHULTZ & BETTY J. CREIGHTON	11
25	CONFEDERATED SALISH & KOOTENAI TRIBES	11,12
26	STATE OF MONTANA	11,12
29	CONFEDERATED SAUSH & KOOTENAI TRIBES	12,13
32	CONFEDERATED SALISH & KOOTENAI TRIBES	13,14
31	CONFEDERATED SAUSH & KOOTENAI TRIBES	15
33	CONFEDERATED SALISH & KOOTENAI TRIBES	13,14,15,16,17,18,19
35	ORVILLE S. & RUTH ANN SOLBERG	19,20
36	JACK D. THOMAS & PATTY L. THOMAS	14
37	LORETTA J. SWEENEY; NRI. RUSSELL F. ROBBINS	
37	ALAN J. MCCOY	4,5
38	CONFEDERATED SAUSH & KOOTENAI TRIBES	19
39	LEIGH G. & JUDITH A. HERMAN	13
27	DELETED	
28	DELETED	
30	DELETED	
34	DELETED	

OWNERSHIPS									
PARCEL	NAME	ADDRESS	TOTAL AREA	GROSS R/W AREA	EX. EASE. AREA	AREA TO BE ACQUIRED	REMAINDER		CONST. PMT. AREA
							LEFT	RIGHT	
9	CONFEDERATED SALISH & KOOTENAI TRIBES	P.O. BOX 278 PABLO, MT 59855		9.28 AC.	5.83 AC.	3.45 AC.	2.03 AC.		0.48 AC.
8	ELLEN B. SHOPE, TRUSTEE	1032 WEST RD. LONEPINE, MT 59816		7.54 AC.	3.88 AC.	3.66 AC.			0.16 AC.
12	CONFEDERATED SALISH & KOOTENAI TRIBES					SEE SHEET 7			
10	DELETED								
11	DELETED								


STATE	RIGHT OF WAY ID.	SHEET NO.	TOTAL SHEETS
MONT.	STPP 36-1(9)26	6	21
PROJECT NO. 1289-009			
LONEPINE NORTH & EAST			

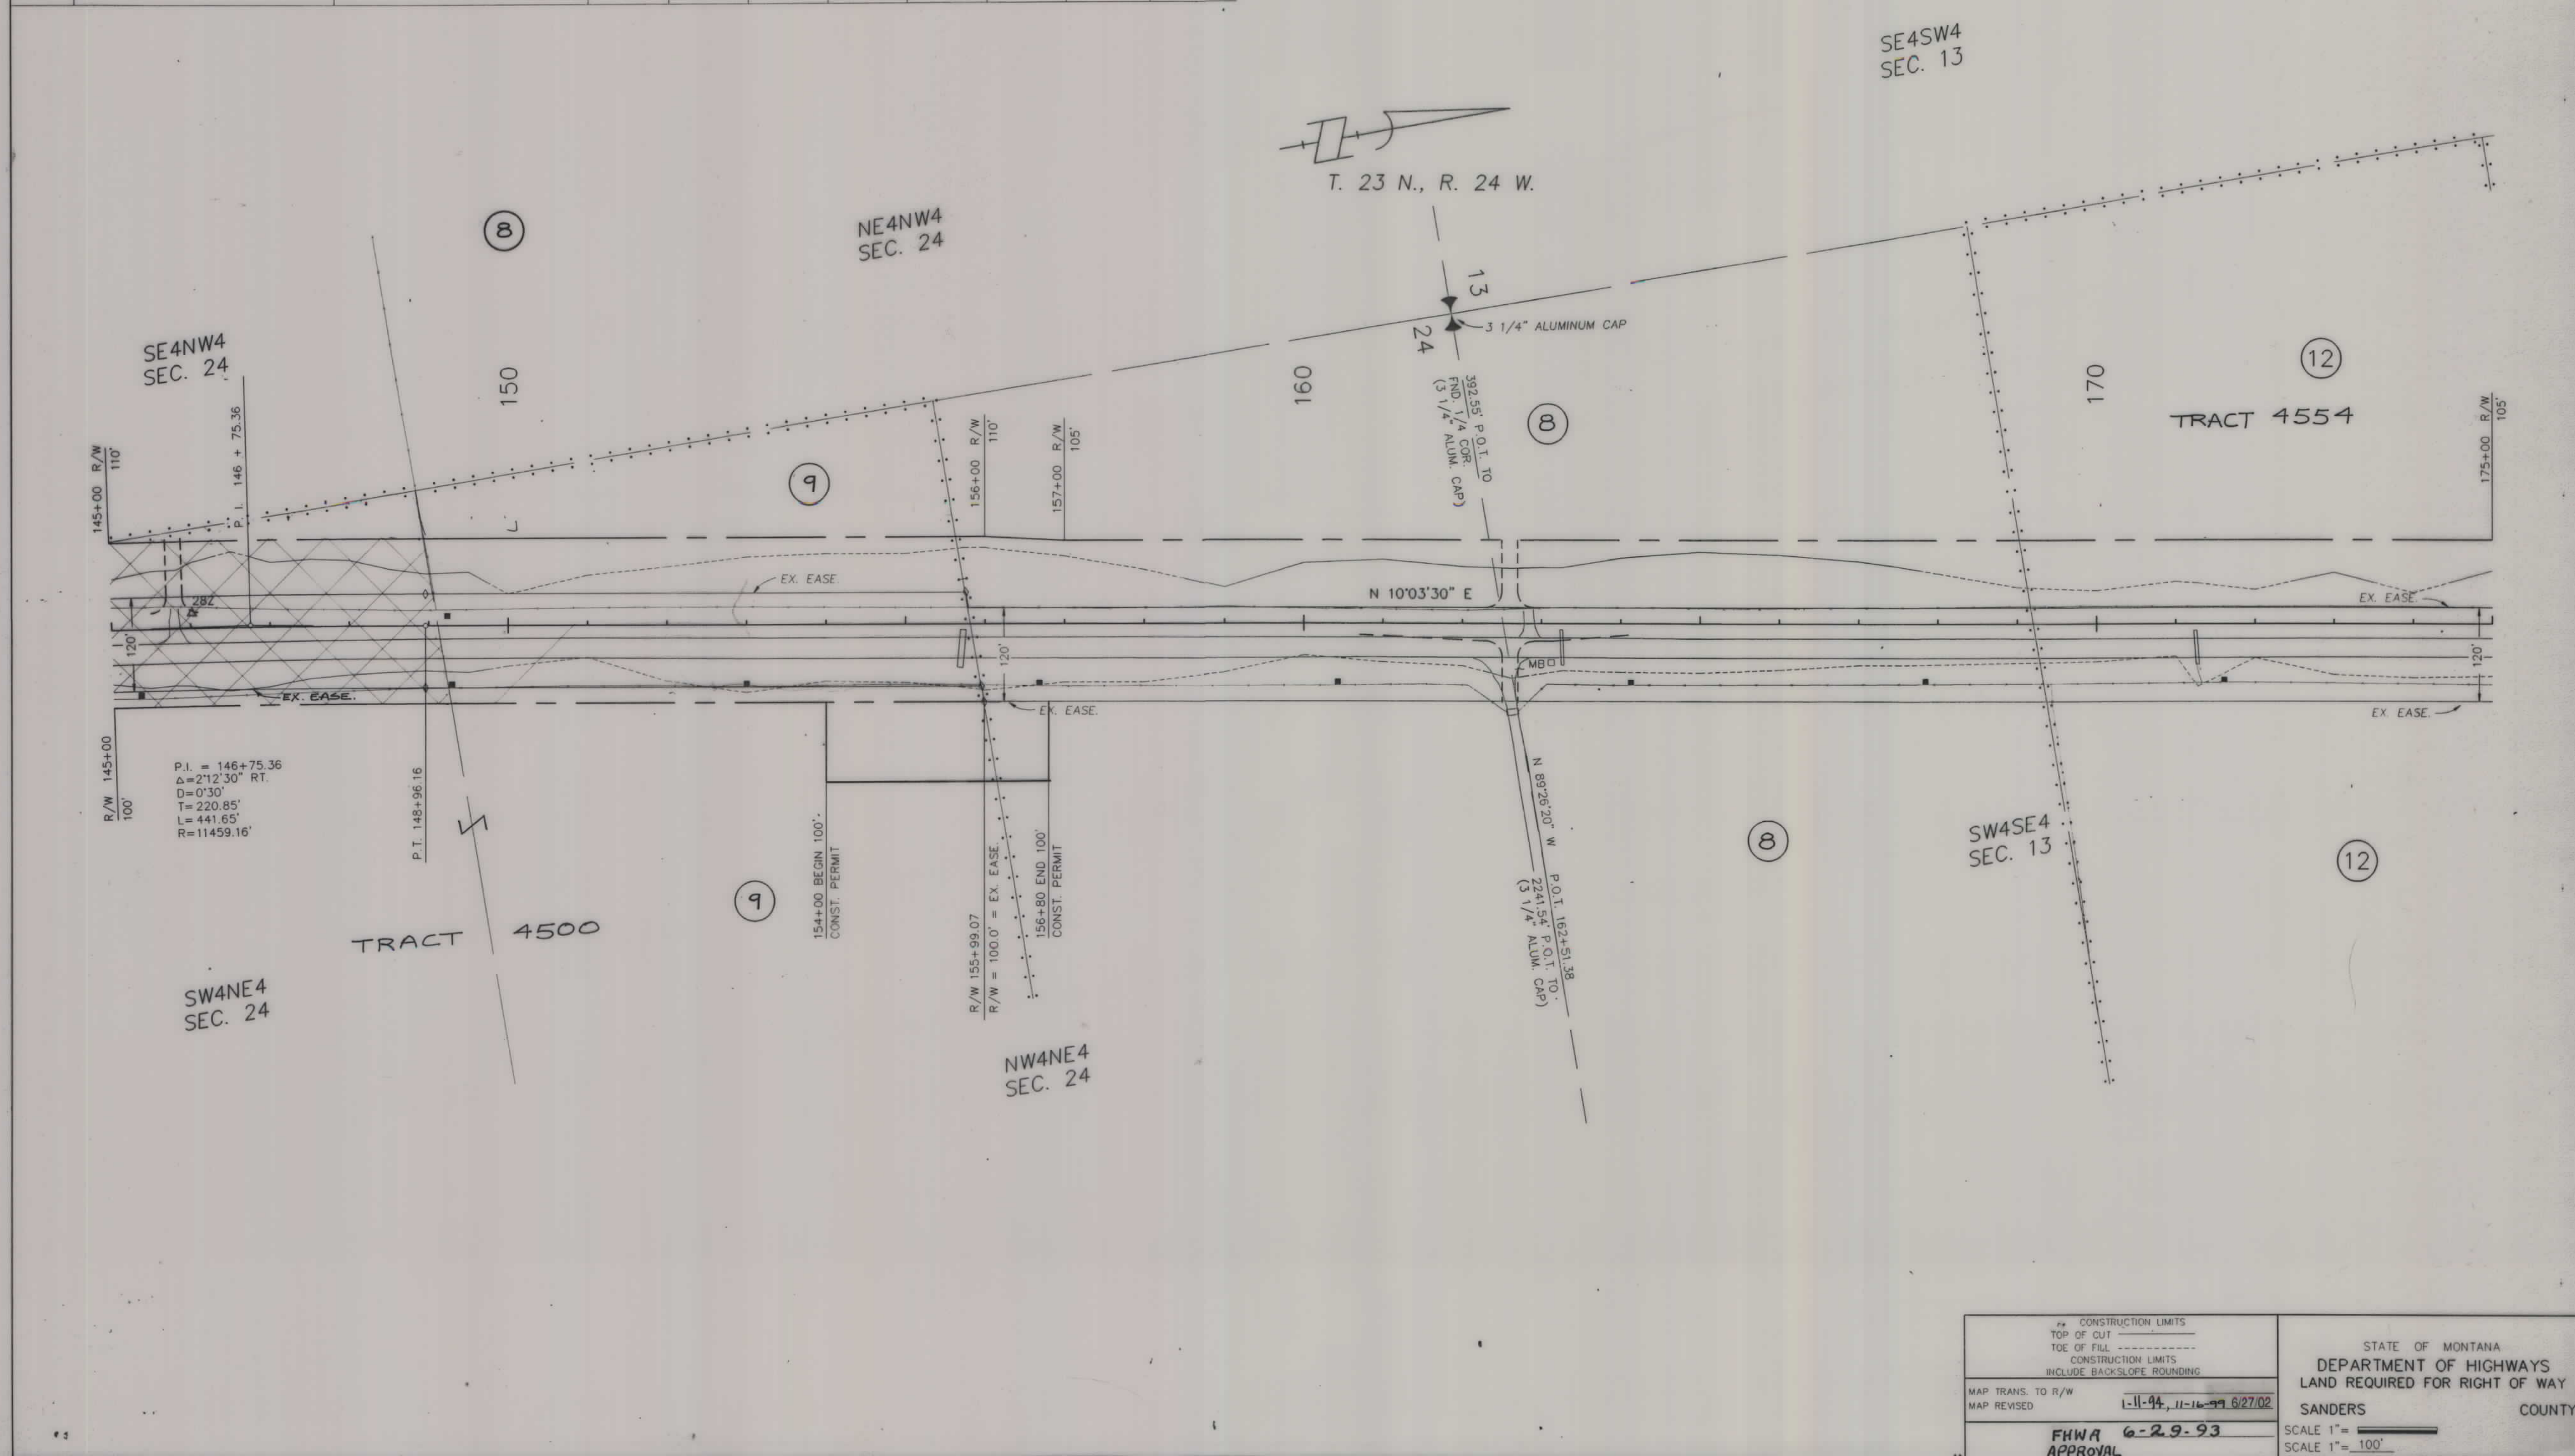

CONSTRUCTION LIMITS TOP OF CUT TOE OF FILL CONSTRUCTION LIMITS INCLUDE BACKSLOPE ROUNDING	STATE OF MONTANA DEPARTMENT OF HIGHWAYS LAND REQUIRED FOR RIGHT OF WAY SANDERS COUNTY SCALE 1" = 100'
MAP TRANS. TO R/W MAP REVISED 1-11-94, 11-16-99 6/27/02 FHWA 6-29-93 APPROVAL	1-11-94, 11-16-99 6/27/02 SANDERS COUNTY

OWNERSHIPS									
PARCEL	NAME	ADDRESS	TOTAL AREA	GROSS R/W AREA	EX. EASE. AREA	AREA TO BE ACQUIRED	REMAINDER		CONST.PMT. AREA
							LEFT	RIGHT	
18	JUDITH A. HERMAN, ET AL	3230 HWY 28 NIARADA, MT 59852		13.15 AC.	6.15 AC.	7.00 AC.		8.66 AC.	
19	JUDITH A. HERMAN, ET AL	3230 HWY 28 NIARADA, MT 59852		0.38 AC.	0.33 AC.	0.05 AC.			
20	LEIGH G. & JUDITH A. HERMAN	LONEPINE, MONTANA		3.15 AC.	2.68 AC.	0.47 AC.			
21	LEIGH G. & JUDITH A. HERMAN	LONEPINE, MONTANA		3.43 AC.	0.91 AC.	2.52 AC.			
22	ROBERTA B. JACKSON	LONEPINE, MONTANA		0.21 AC.	0.21 AC.	0.21 AC.	0.79 AC.		
23	CONFEDERATED SALISH & KOOTENAI TRIBES, P.O. BOX 278 PABLO, MT 59855			2.94 AC.	0.21 AC.	2.73 AC.			
24	ROBERT E. SCHULTZ SO			0.75 AC.		0.75 AC.			
	JEANIE DENNIS	PROCTOR, MONTANA							
25	CONFEDERATED SALISH & KOOTENAI TRIBES					SEE SH. 12			
26	STATE OF MONTANA	HELENA, MONTANA				SEE SH. 13			

STATE	RIGHT OF WAY ID.	SHEET NO.	TOTAL SHEETS
MONT.	STPP 36-1(9)26	11	21
PROJECT NO. 1289-009			
LONEPINE NORTH & EAST			

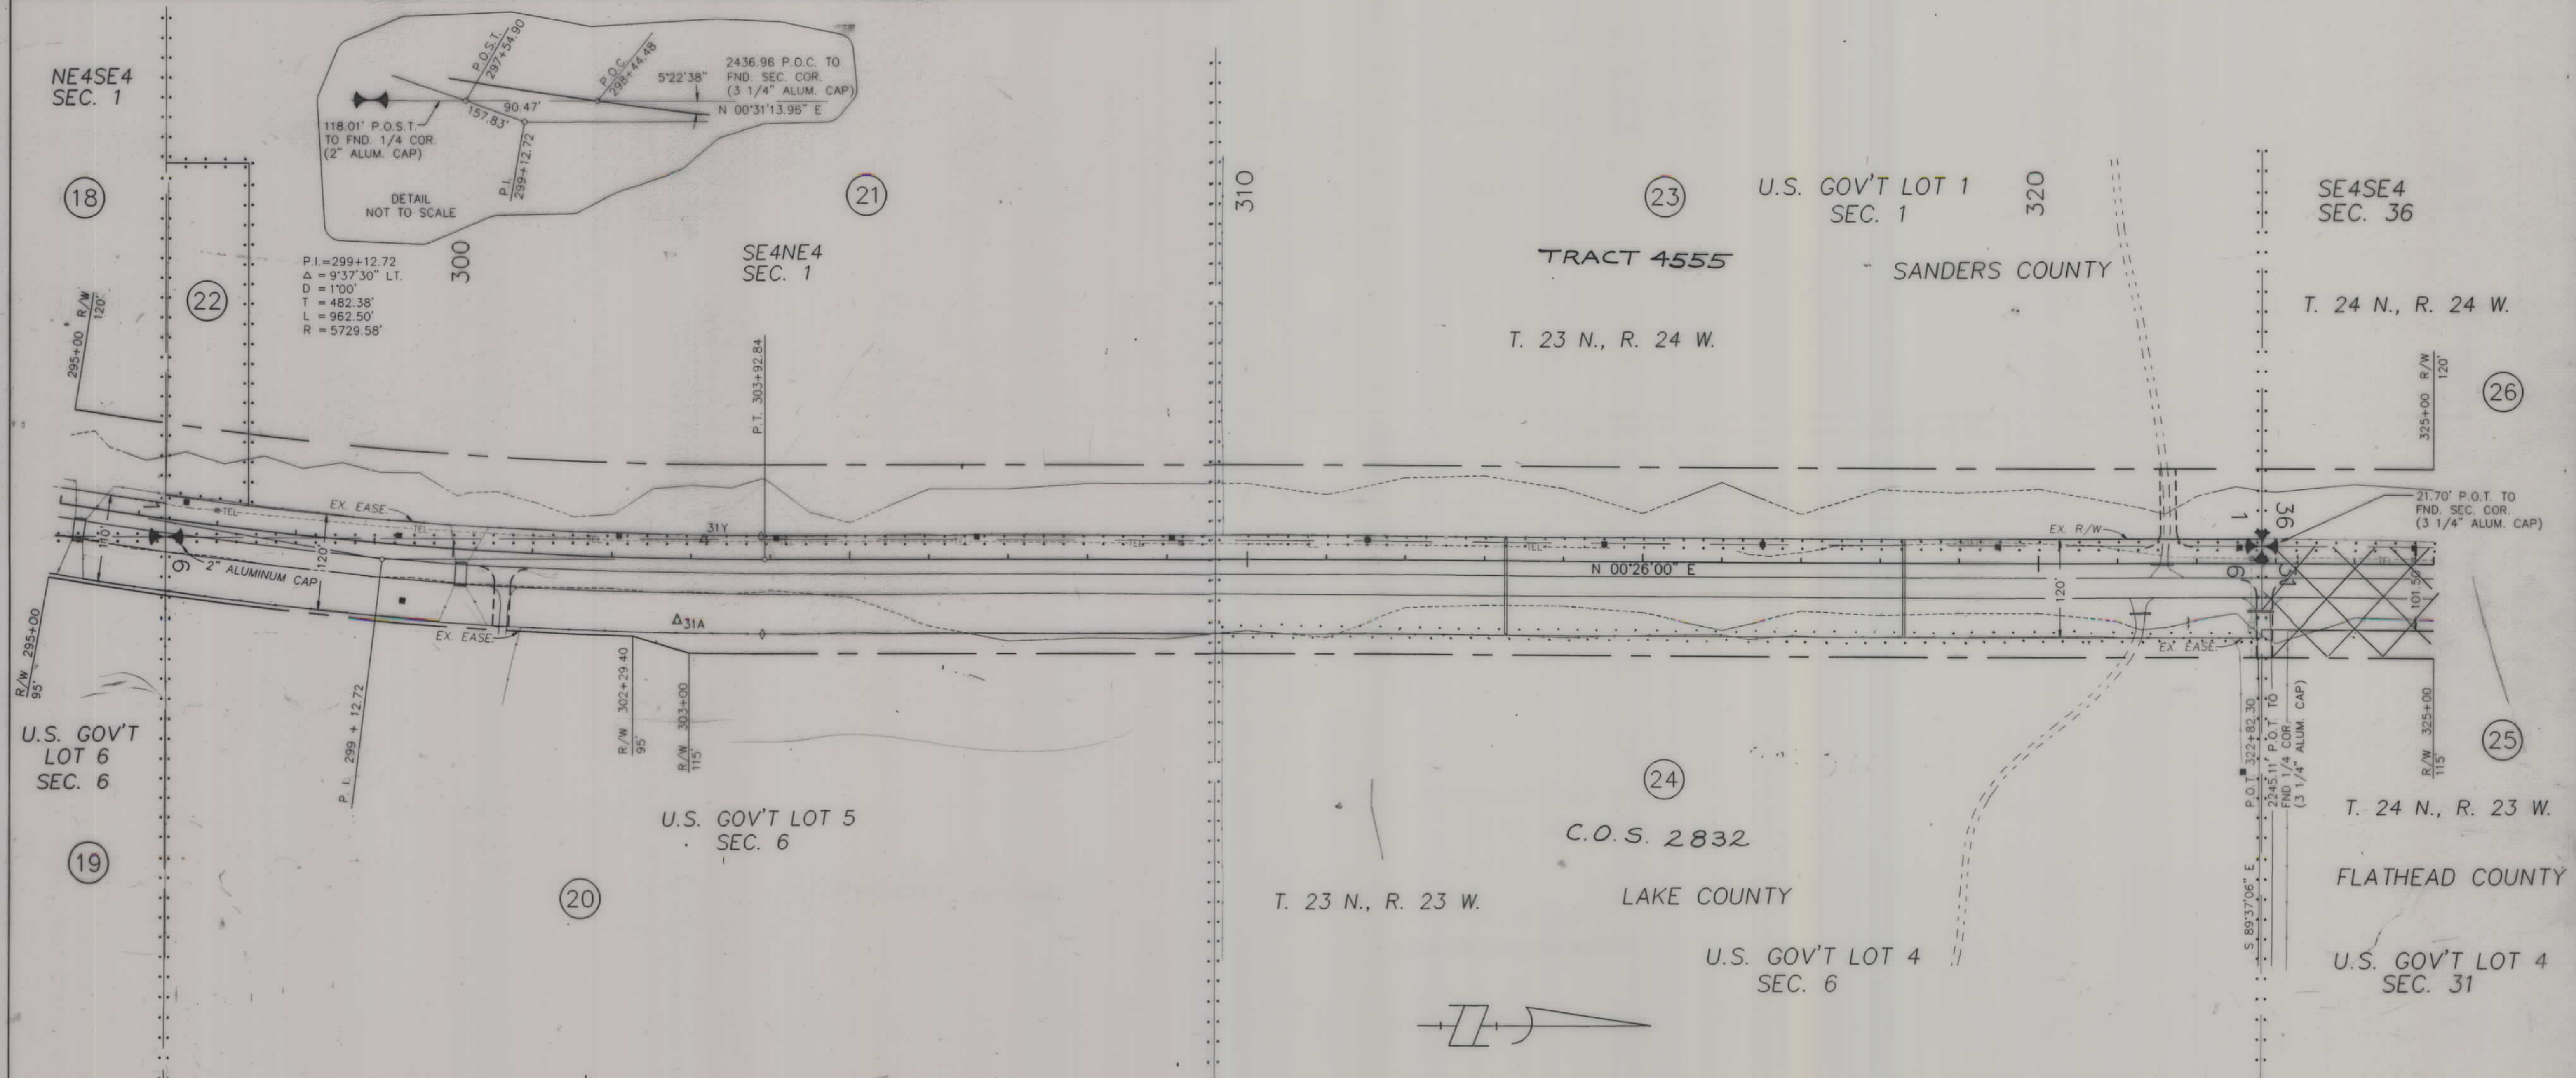


[illegible]

STATE	RIGHT OF WAY ID.	SHEET NO.	TOTAL SHEET
MONT.	STPP 36-1(9)26	13	21
PROJECT NO. 1289-009			
LONEPINE NORTH & EAST			

TOTAL AREA	40.00 AC.
GROSS RIGHT-OF-WAY AREA	2.72 AC.
EXISTING EASEMENT AREA	
NET RIGHT-OF-WAY AREA	2.72 AC.
REMAINDER ON RIGHT SIDE	
REMAINDER ON LEFT SIDE	37.28 AC.
EASEMENTS OR PERMIT	

TOTAL AREA	48.00 AC.
GROSS RIGHT-OF-WAY AREA	2.70 AC.
EXISTING EASEMENT AREA	
NET RIGHT-OF-WAY AREA	2.70 AC.
REMAINDER ON RIGHT SIDE	
REMAINDER ON LEFT SIDE	37.30 AC.
EASEMENTS OR PERMIT	0.57 AC.

SANDERS COUNTY
T. 24 N., R. 24 W.

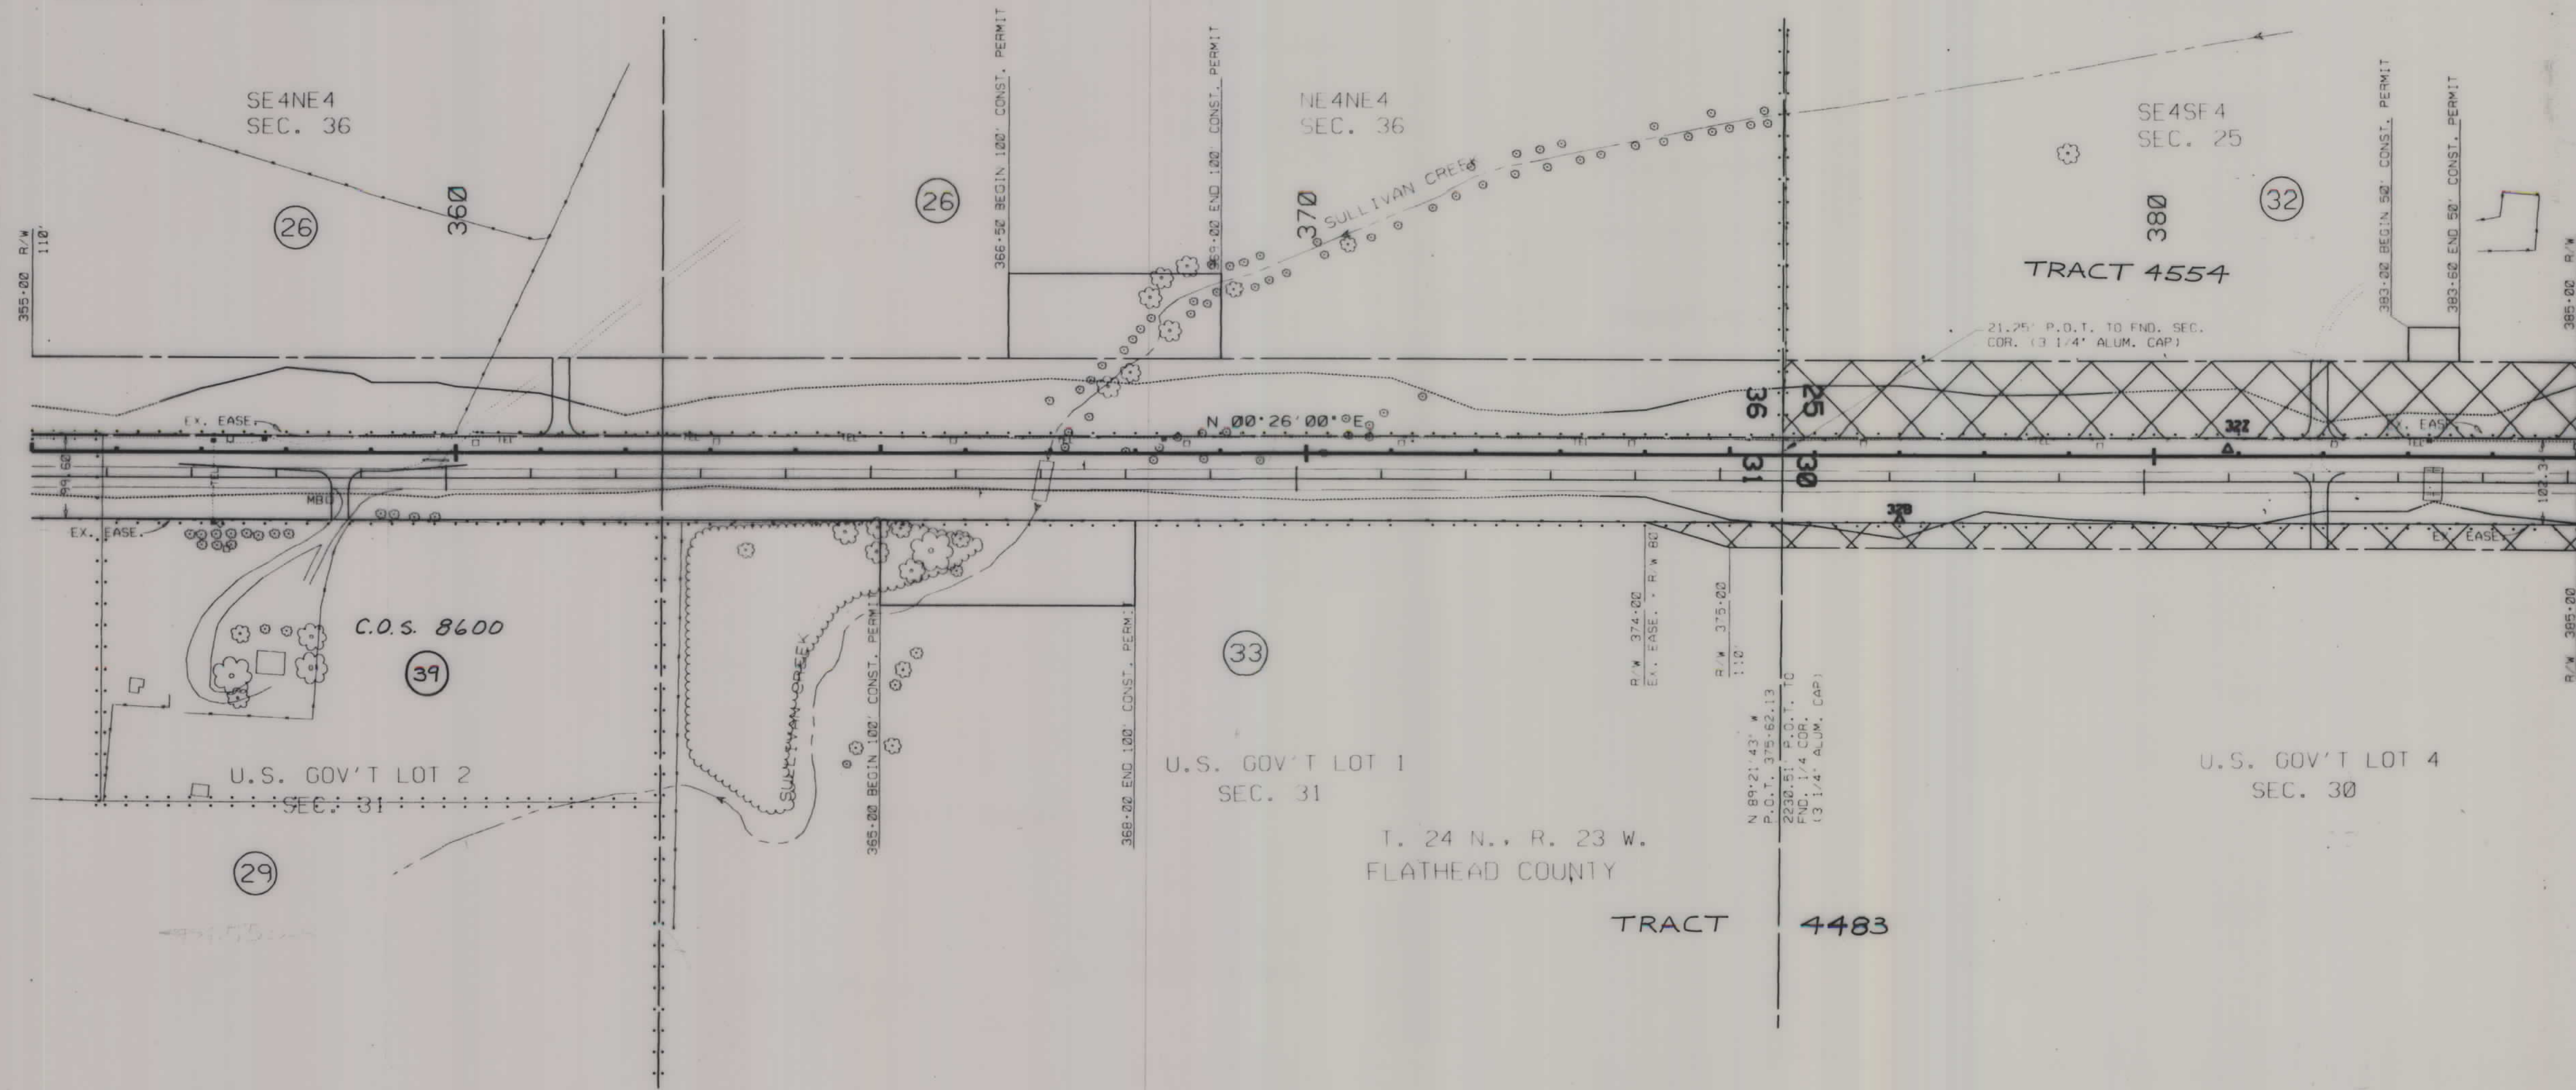

CONSTRUCTION LIMITS
TOP OF CUT
TOE OF FILL
CONSTRUCTION LIMITS
INCLUDE BACKSLOPE ROUNDS


MAP TRANS. TO R/W
MAP REVISED

1-11-94, 11-16-99,
6/27/02

STATE OF MONTANA
DEPARTMENT OF HIGHWAYS
LAND REQUIRED FOR RIGHT OF WAY
SANDERS & FLATHEAD COUNTY
SCALE 1" = 
SCALE 1" = 100'

OWNERSHIPS									
PARCEL	NAME	ADDRESS	TOTAL AREA	GROSS R/W AREA	EX. EASE. AREA	AREA TO BE ACQUIRED	REMAINDER		CONST. PMT. AREA
							LEFT	RIGHT	
32	CONFEDERATED SALISH & KOOTENAI TRIBES	P.O. BOX 278 PABLO, MT 57855		6.03 AC.		6.03 AC.			0.07 AC.
33	CONFEDERATED SALISH & KOOTENAI TRIBES					SEE SHEET 19			
36	JACK D. THOMAS & PATTY L. THOMAS	117 N. "L" ST. LIVINGSTON, MT 57047		0.98 AC.		0.98 AC.			
	LORETTA J. SWEENEY	P.O. BOX 812 FORT JONES, CA 96032							
	N.P.I. RUSSELL F. ROBBINS	2221 HWY. 28 HOT SPRINGS, MT 57845							
40	JACK D. THOMAS & PATTY L. THOMAS, LIVERA	17 R. L. ST. LIVINGSTON, MT 57047, P.O. BOX 812		0.90 AC.		0.90 AC.			
	LORETTA J. SWEENEY	P.O. BOX 812 FORT JONES, CA 96032, 2221 HWY. 28 HOT SPRINGS, MT 57845							
36 & 40	COMBINATION PARCEL			1.88 AC.		1.88 AC.			

STATE	RIGHT OF WAY ID.	SHEET NO.	TOTAL SHEETS
MONT.	STPP 36-1(9)26	14	21
PROJECT NO. 1289-009			
LONEPINE NORTH & EAST			

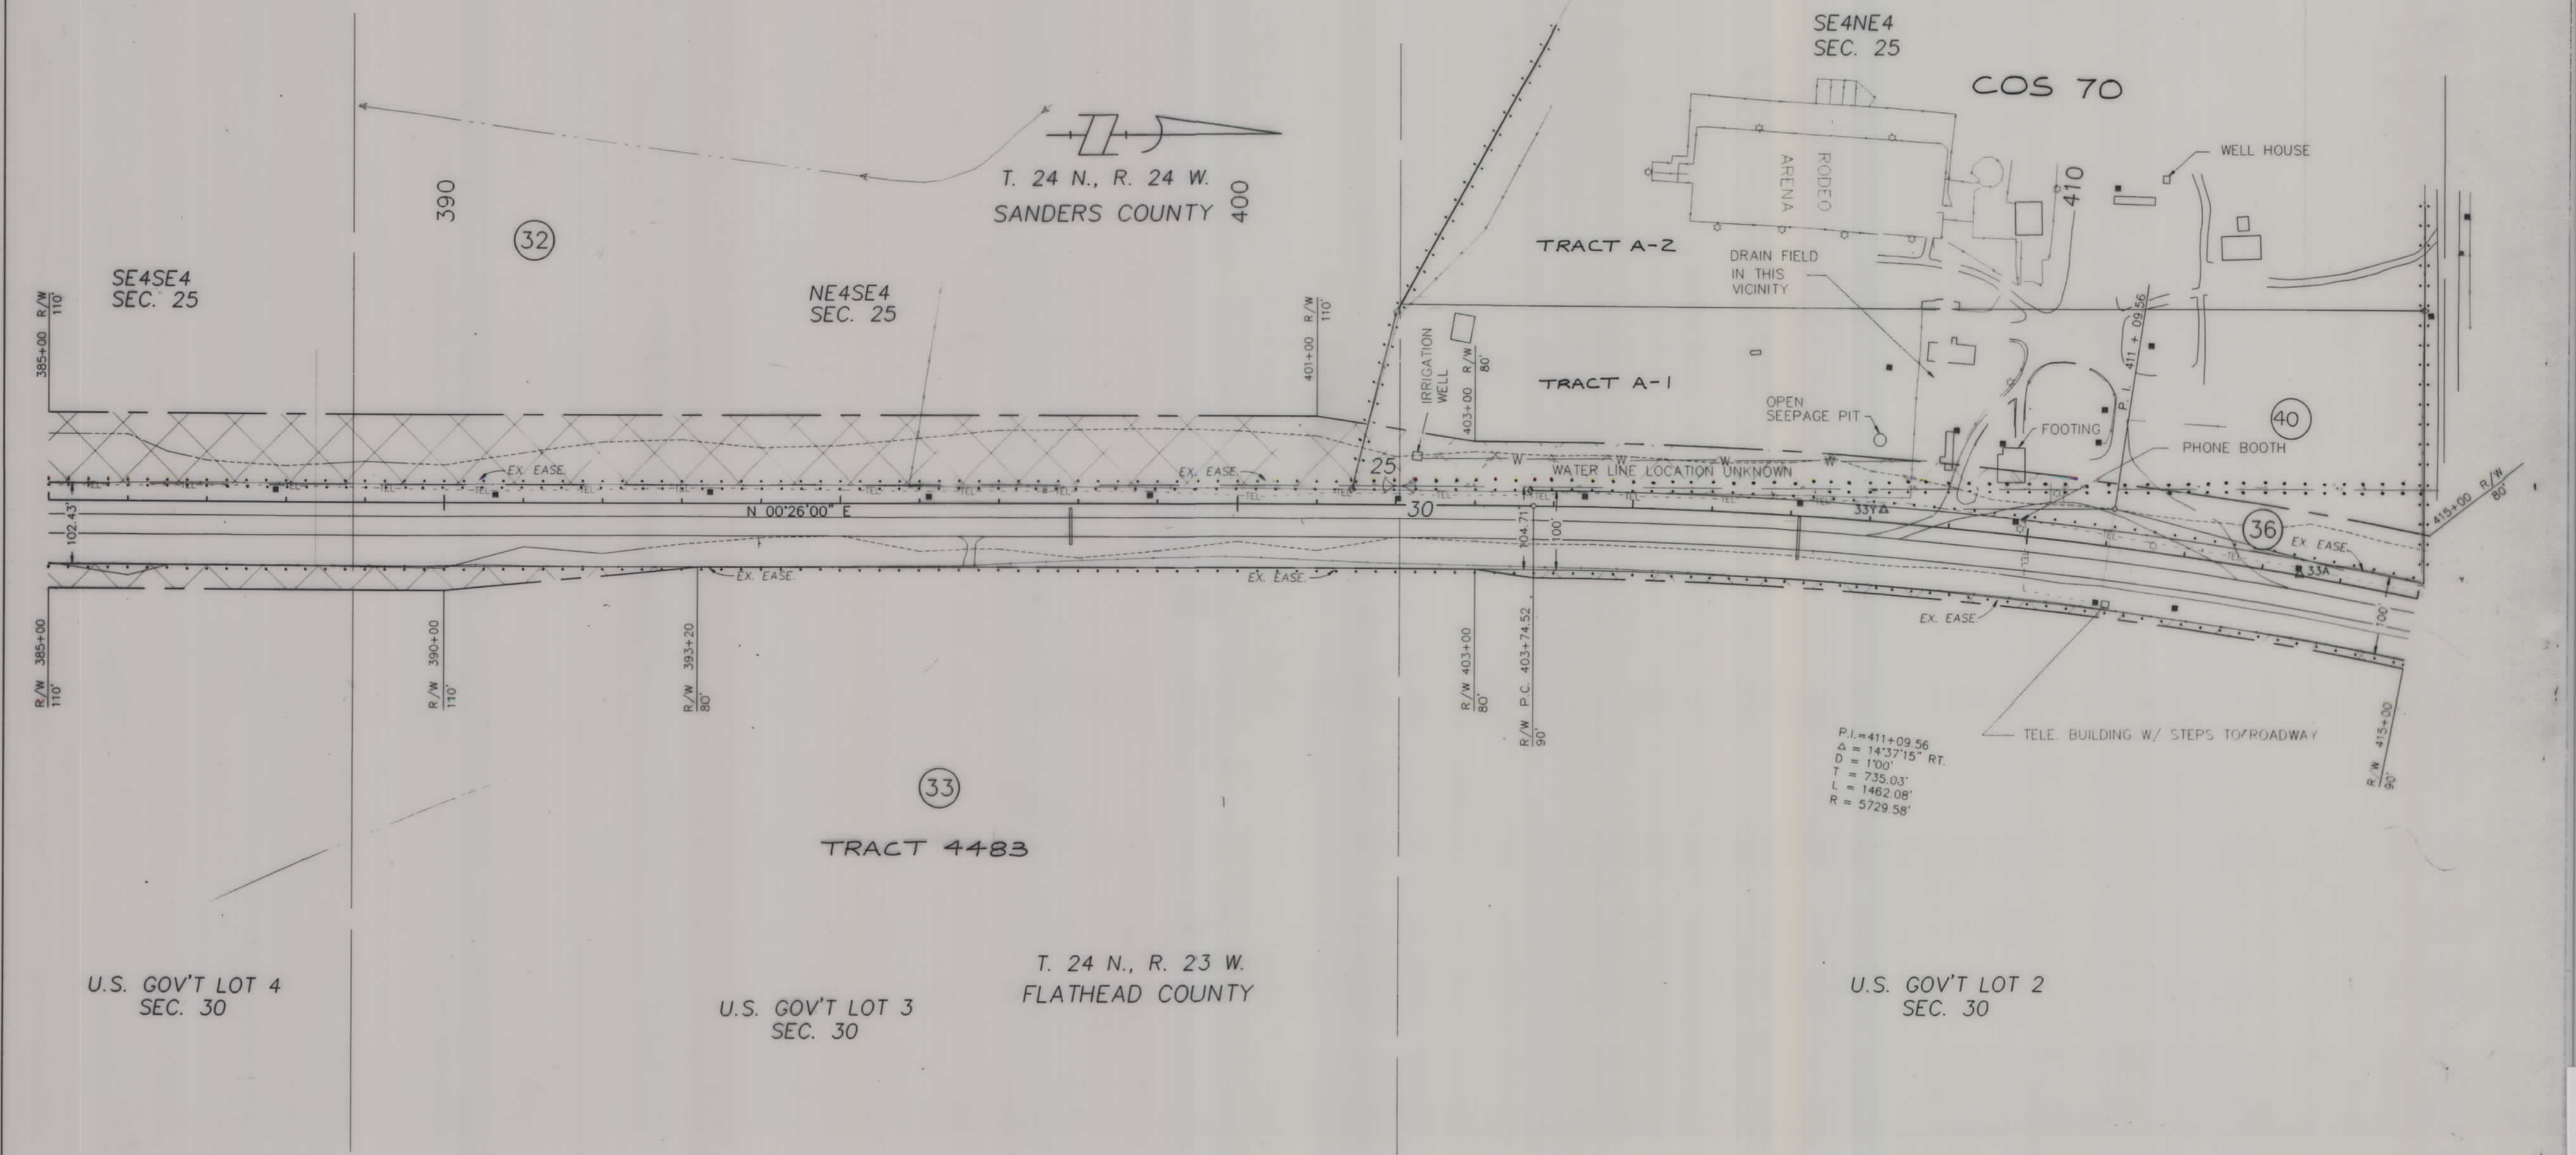

CONSTRUCTION LIMITS TOP OF CUT TOE OF FILL CONSTRUCTION LIMITS INCLUDE BACKSLOPE ROUNDING		STATE OF MONTANA DEPARTMENT OF HIGHWAYS LAND REQUIRED FOR RIGHT OF WAY SANDERS & FLATHEAD COUNTY	
MAP TRANS. TO R/W MAP REVISED 11-16-99 4-12-00 6/27/02		SCALE 1" = 100'	
FHWA 6-29-93 APPROVAL		SCALE 1" = 100'	




RDROW

DESIGNED BY
06/28/02
DRAWN BY
10/06/29 AM
APPROVED BY
U0449
REVISED BY

OWNERSHIP																			
PARCEL	NAME	ADDRESS	TOTAL	AREA	GROSS R/W AREA		EX. EASE. AREA		NET AREA		REMAINDER				CONST. PMT. AREA		EASE. AREA		SHEET NO.
			METRIC	ENGLISH	METRIC	ENGLISH	METRIC	ENGLISH	METRIC	ENGLISH	LEFT		RIGHT		METRIC	ENGLISH	METRIC	ENGLISH	
											METRIC	ENGLISH	METRIC	ENGLISH					
41W	Lando R. Bras, a/k/a	132 Bras Road; Lonepine, MT 59848				* 80 ± AC				* 80 ± AC									21
	Lando R. Bras, Jr.																		

STATE	RIGHT OF WAY ID.	SHEET NO.	TOTAL SHEETS
MONTANA	STPP 36-1(9)26	21	21
PROJECT NUMBER 1289-009			
LONEPINE NORTH & EAST			

* To be acquired with State funds

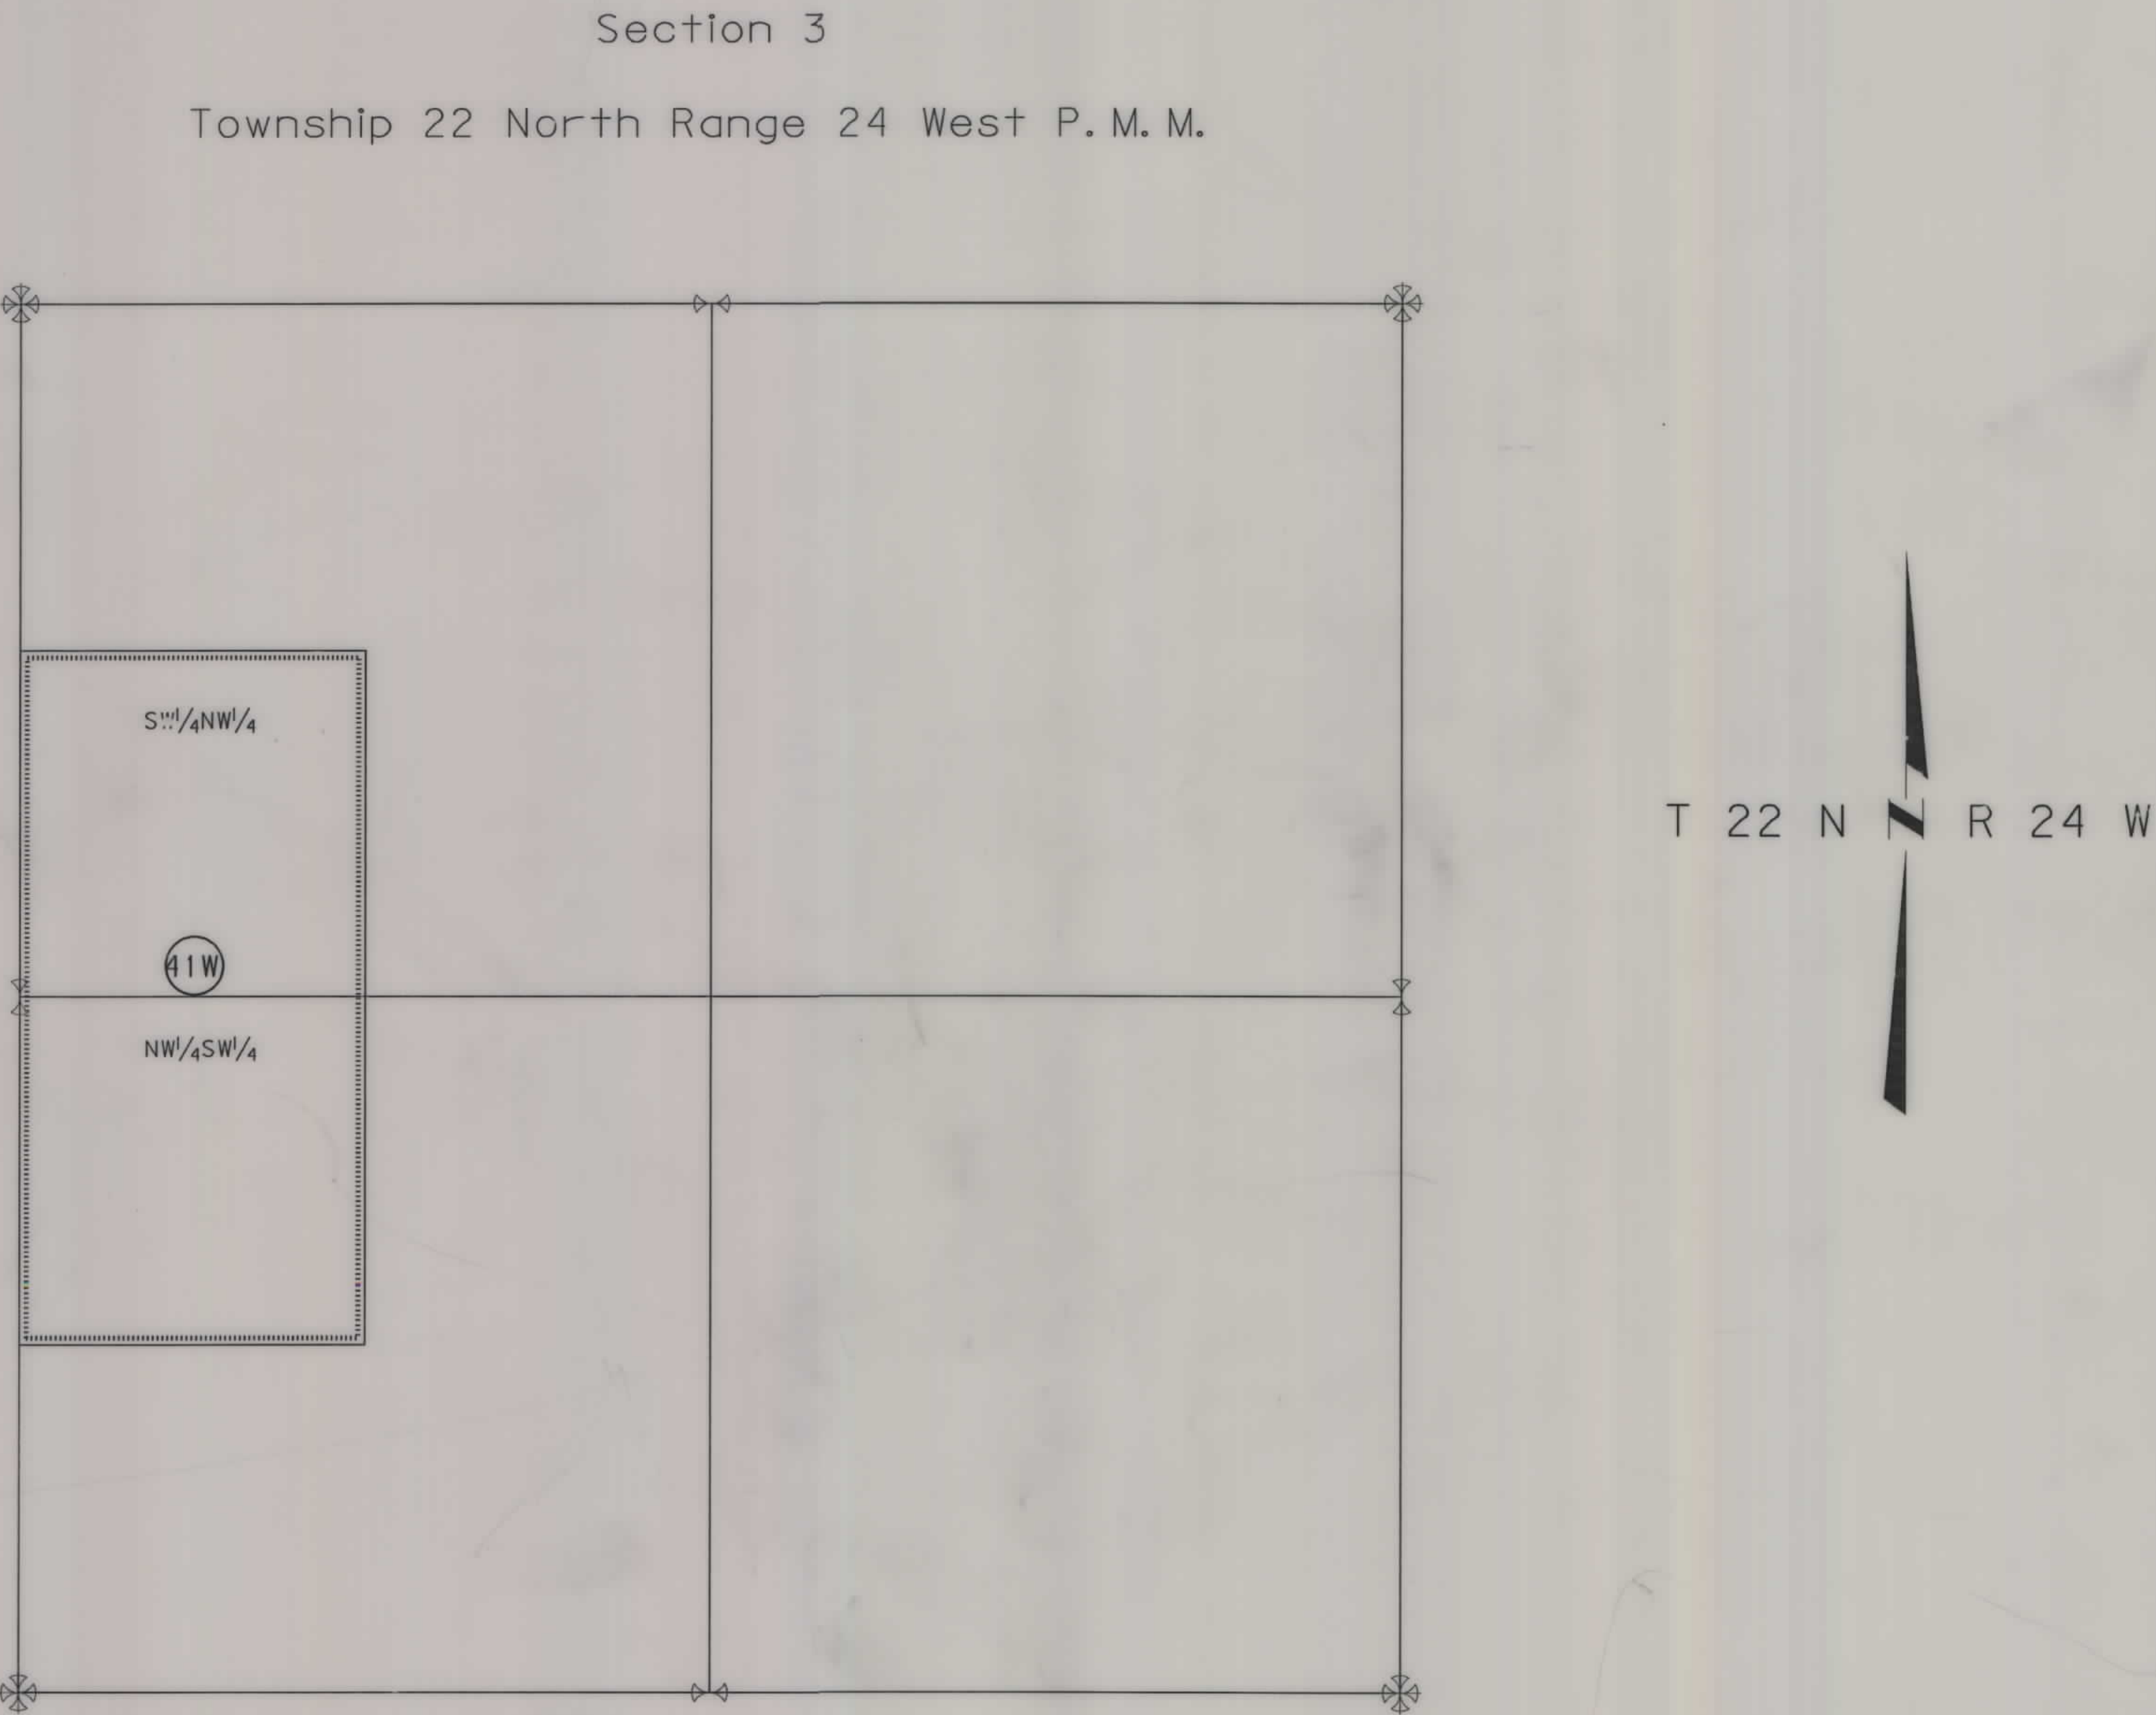

BACKSLOPE LIMITS INCLUDE ROUNDING
CONSTRUCTION LIMITS:
CUT SECTION
TOE OF FILL

FHWA/DOT APPROVAL
MAP REVISED 6/27/02

MONTANA
DEPARTMENT OF TRANSPORTATION

RIGHT OF WAY PLAN
SANDERS COUNTY

SCALE