


PLANS
NOT
TO
SCALE

FED. ROAD DIST. NO.	STATE	F.D. AID PROJ. NO.	R/W NO.	SHEET NO.	TOTAL SHEETS
8	MONT.	5-38(6)	3038-04	1	1

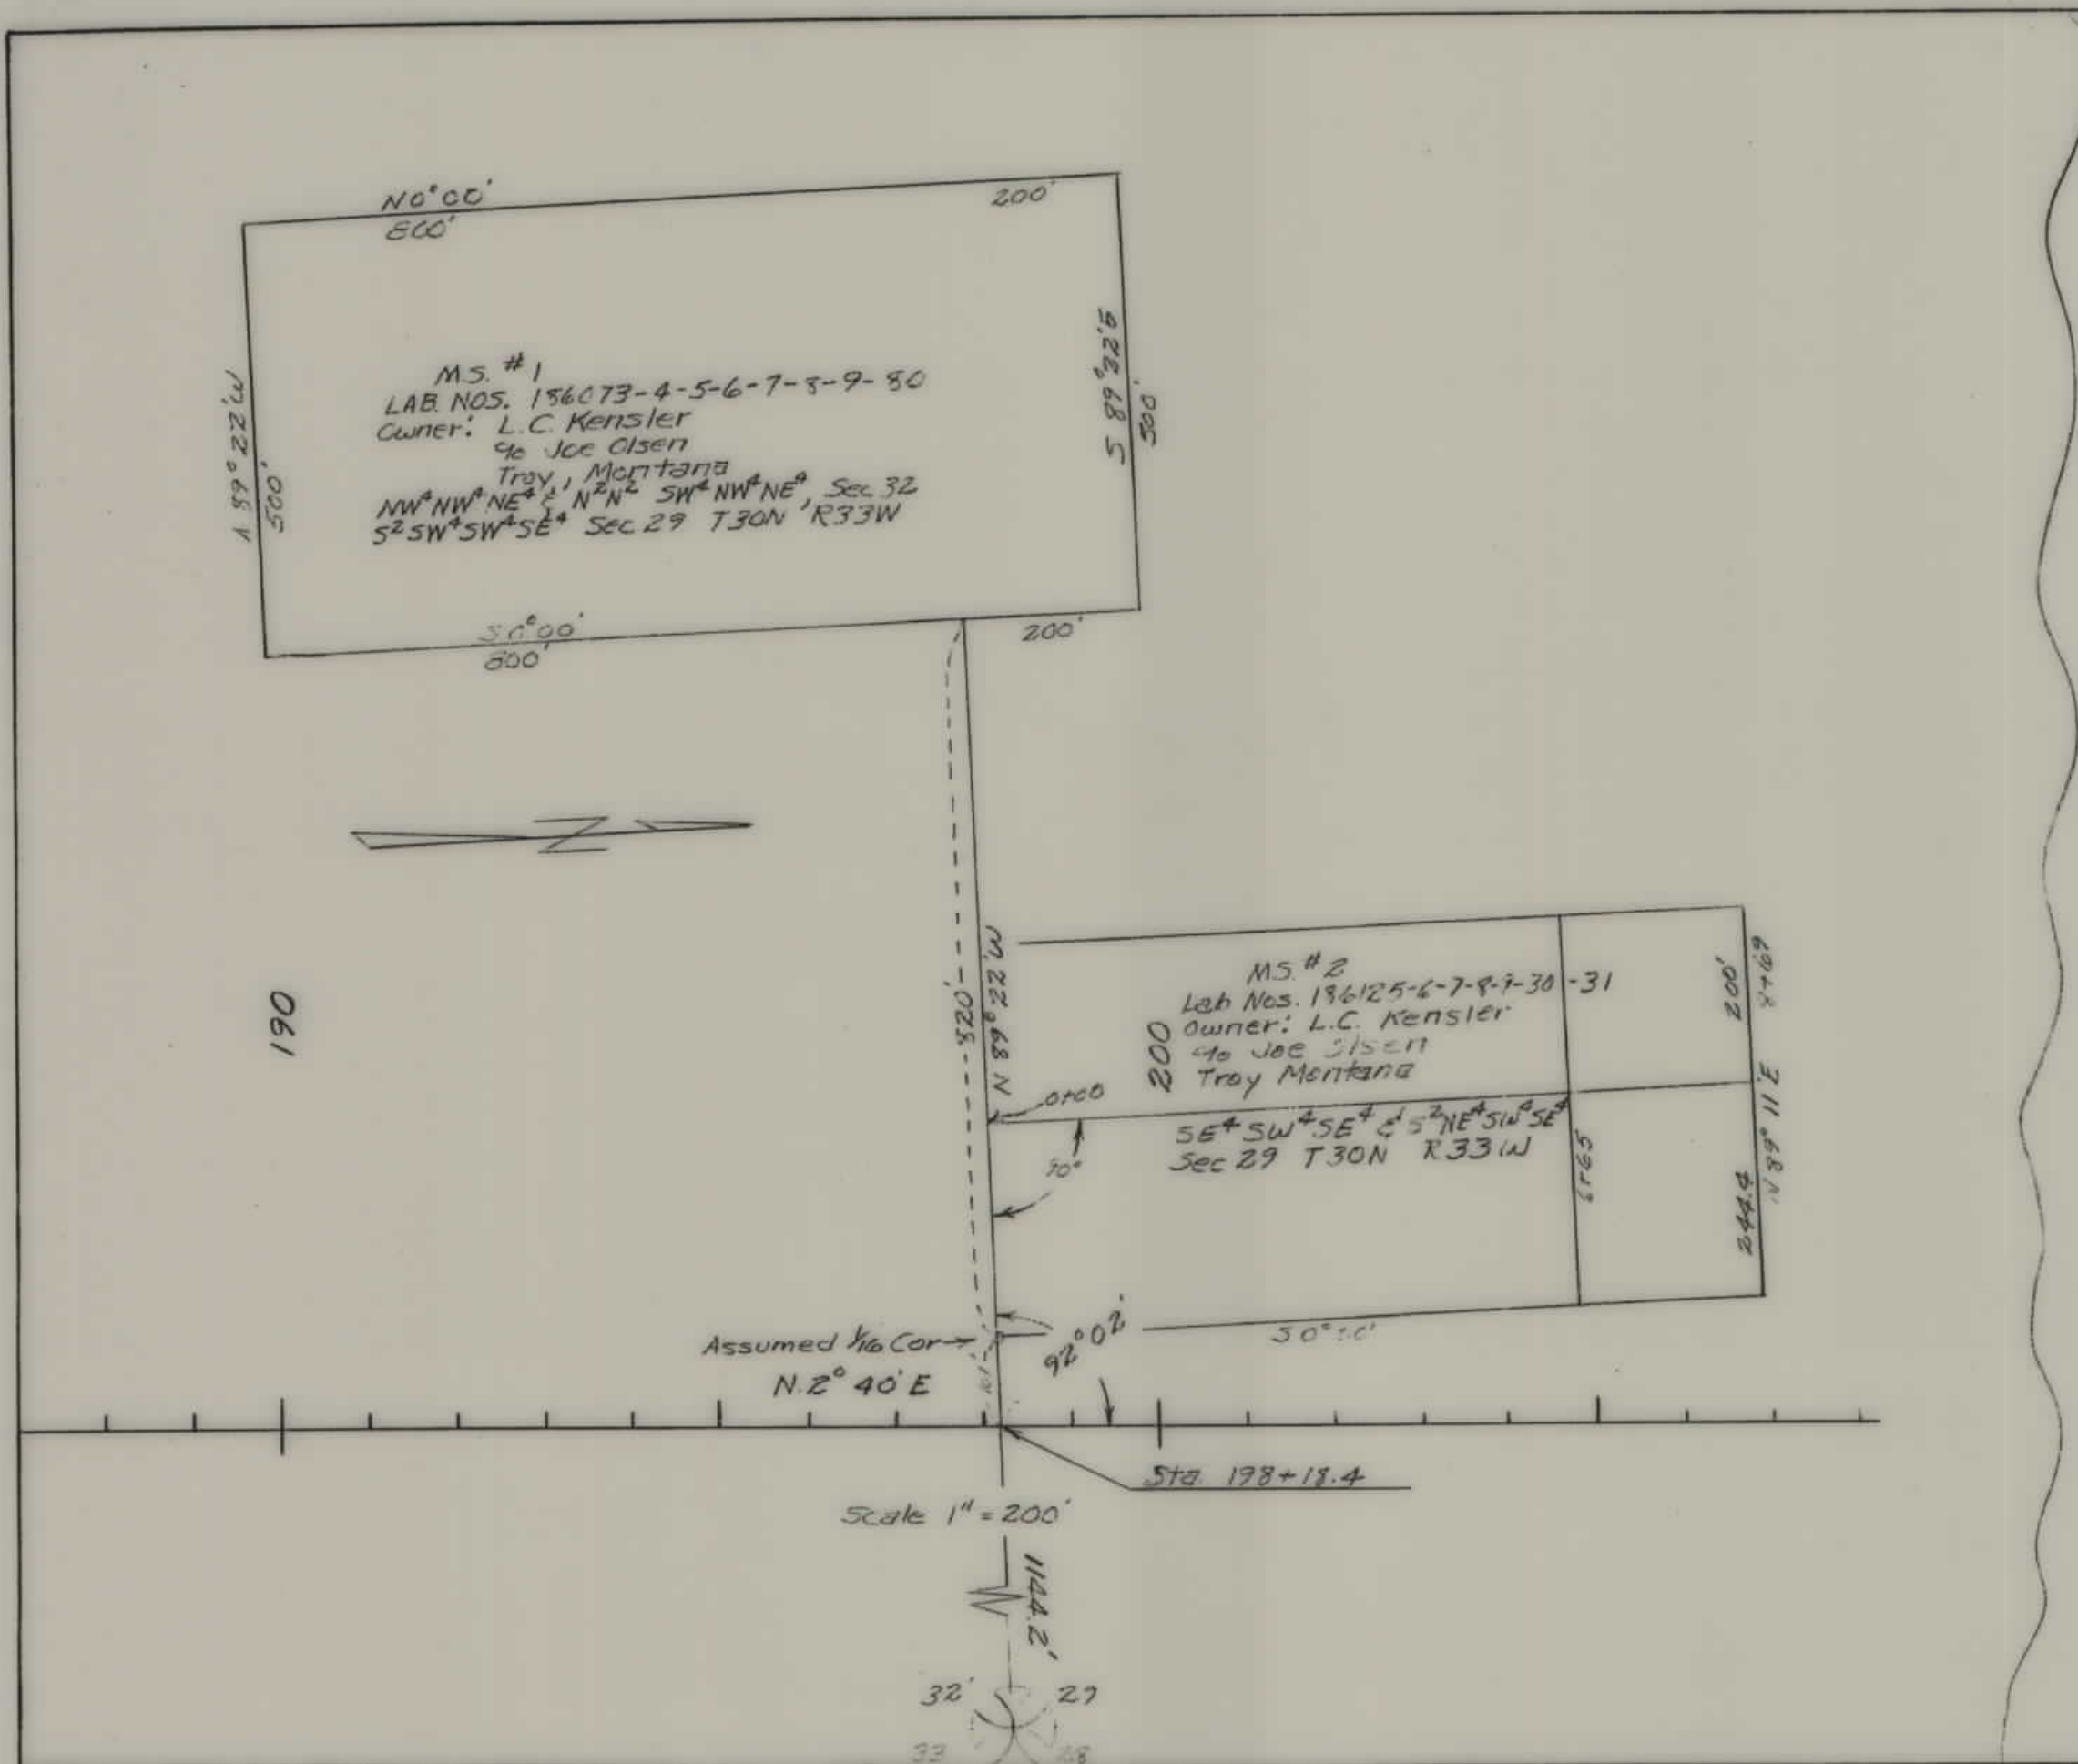

DESCRIPTIONS WRITTEN BY _____
 DESCRIPTIONS CHECKED BY _____
 MAPS COMPLETED BY _____
 MAPS TO BUR PUB ROADS _____
 MAPS TO CONSTRUCTION _____

STATE OF MONTANA
STATE HIGHWAY COMMISSION
 LAND REQUIRED FOR Material Sites
 _____ COUNTY
 SCALE 1" = _____ MAP APPROVED BY _____