

PLANS
NOT
TO
SCALE

REGION B STATE MONTANA
PROJECT 43-1(2)
SHEET 1 OF 38 SHEETS

INDEX TO SHEETS

SHEET NO.	DESCRIPTION
1	TITLE SHEET
2	TYPICAL SECTION 8 SUMMARY
3	TYPICAL SURFACING SECTIONS STA. 0+00 TO 579+2890
4-6	DRAINAGE SUMMARY
7-16	PLAN-PROFILE SHEETS STA. 303+74 TO 579+2890
17	PLAN PROFILE PARKING AREA RT. STA. 552+00
18	TYPICAL SECTIONS OF PARKING AREA RT. 552+00
19	SKETCH OF MATERIALS SOURCE
20	TABLE OF GUIDE POSTS
21	TABLE OF GUARD RAIL
22	DRWG. NO. 339 AGGREGATE SAMPLING DEVICE
23	STD. DRWG. NO. 15-1.3 GENERAL CULVERT DETAILS
24	" " " 15-2.9 CORRUGATED METAL PIPE
25	" " " 15-3.2 CONCRETE CULVERT PIPE
26	" " " 15-4.3 STRUCTURAL PLATE PIPE AND PIPE ARCH CULVERT
27	" " " 15-8.3 END SECTIONS (TERMINAL)
28	" " " 21-2 SYPHONS (CORR. METAL)
29	" " " 25-2A CATTLE GUARDS
30	" " " 25-2B CATTLE GUARDS
31	" " " 25-8 STRUCTURAL PLATE STOCK PASS
32	" " " 30-8.1 RIGHT OF WAY FENCES
33	" " " 34-2.1 BEAM GUARD RAIL
34	" " " 35-1B BITUMINOUS CURB & SIDEWALK
35	" " " 35-22.3 GUIDE POSTS
36	" " " 60-1.1 CONC. MAINTENANCE POST
37	" " " 60-3.1 RIGHT OF WAY MONUMENTS
38	" " " 60-7.2 ROAD APPROACHES

Description of Project

Improvement Grading, Base And Bituminous Paving

Roadbed Width 32' To 36' at Const. Grade Surface

Type Code 4251
Width 32' to 36'
Bridges None

Design Classification

A.D.T. 1964-549
A.D.T. 1984-1100
D.M.V. 1982-260
D 55 %
T 10 %
V 59 M.P.H.

U.S. DEPARTMENT OF COMMERCE
BUREAU OF PUBLIC ROADS
REGION NO. 8

Approved

FOR REGIONAL ENGINEER Date

RIGHT OF WAY COPY

DATE: JUL 15 1988




U.S. DEPARTMENT OF COMMERCE
BUREAU OF PUBLIC ROADS

PLANS FOR PROPOSED MONTANA FOREST HIGHWAY PROJECT 43-1(2) YELLOWSTONE CANYON HIGHWAY

LENGTH 10.984 MILES

CLASS I


GALLATIN NATIONAL FOREST
PARK COUNTY

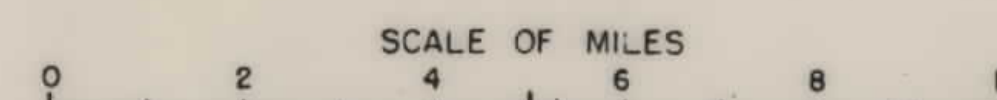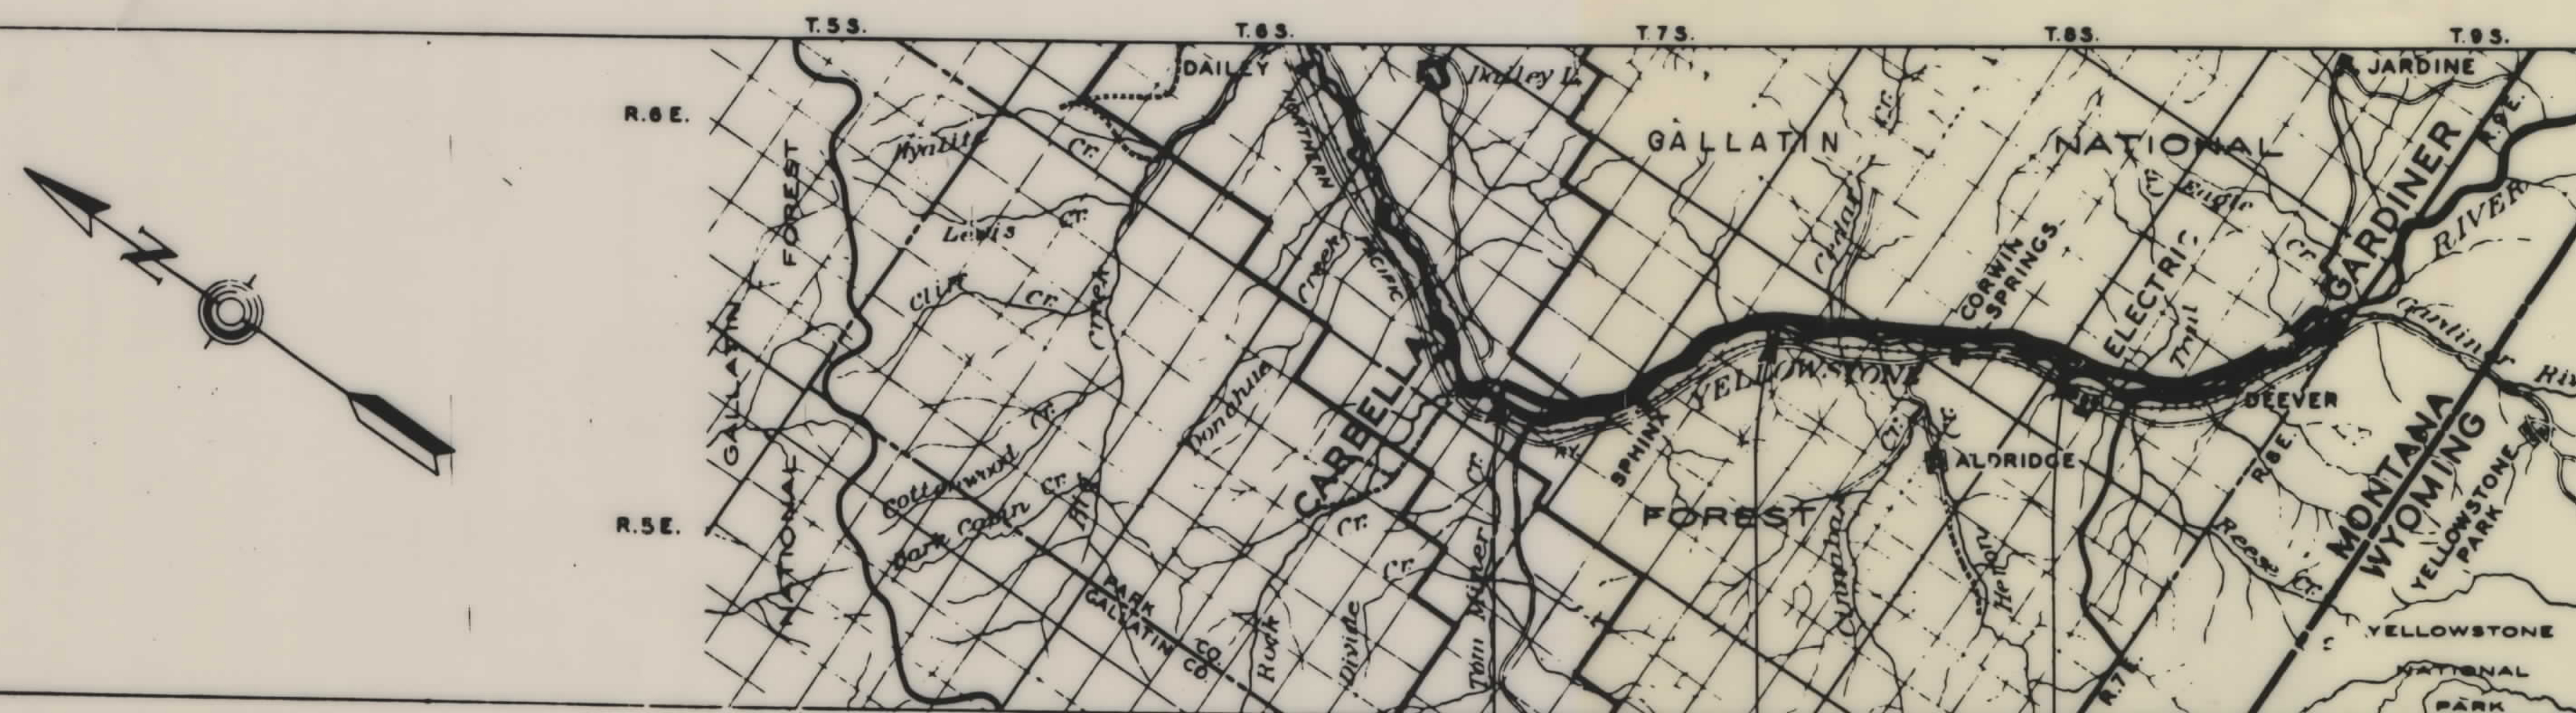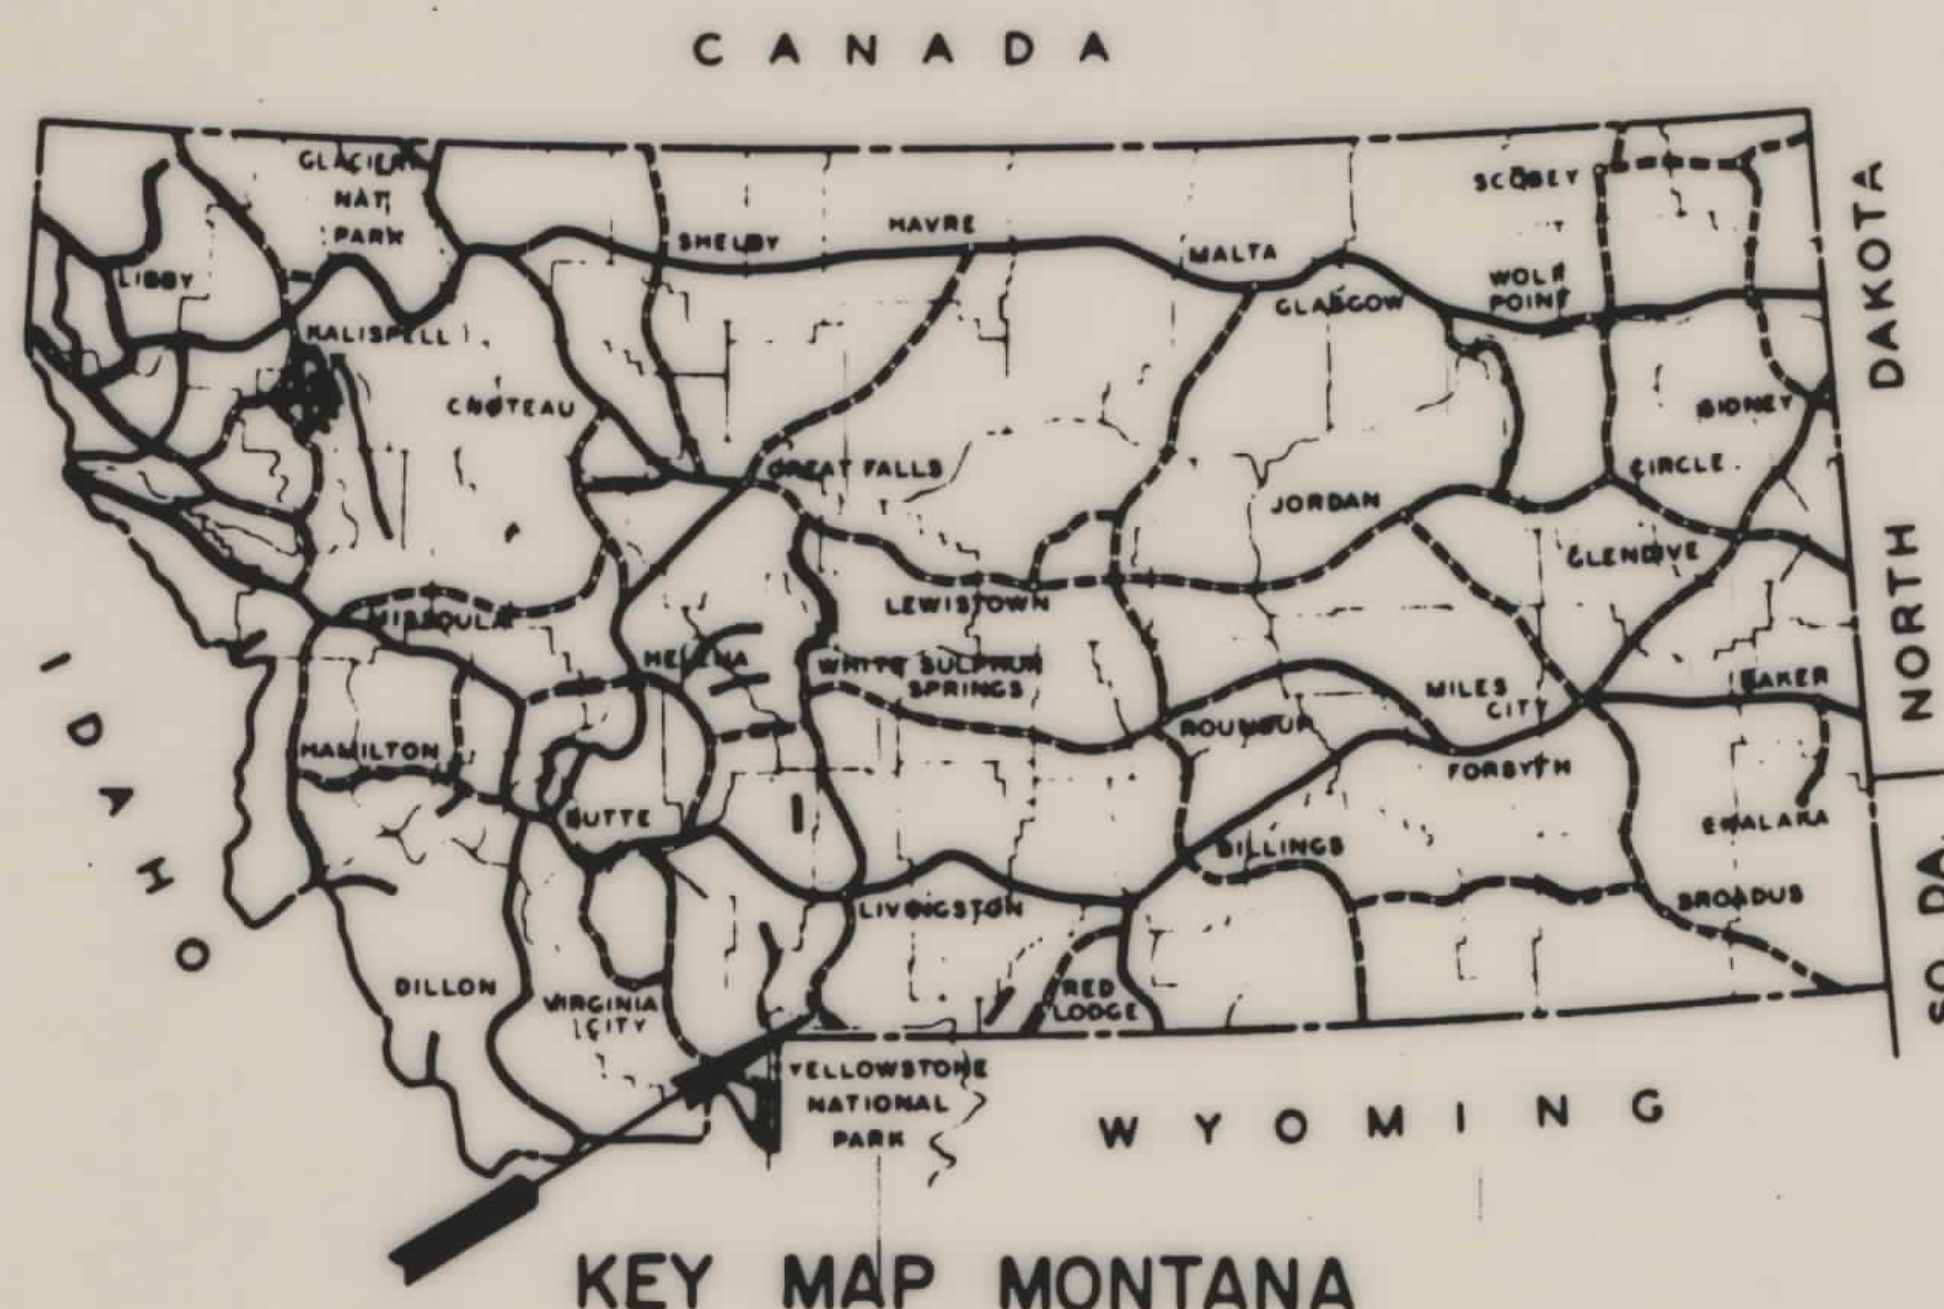

STA. 0+00 BEGIN PROJECT NO. 43-1(2)
BEGIN SURFACING

STA. 303+74 BEGIN GRADING & SEEDING

STA. 579+2890 END PROJECT NO. 43-1(2)
END GRADING, SURFACING AND SEEDING

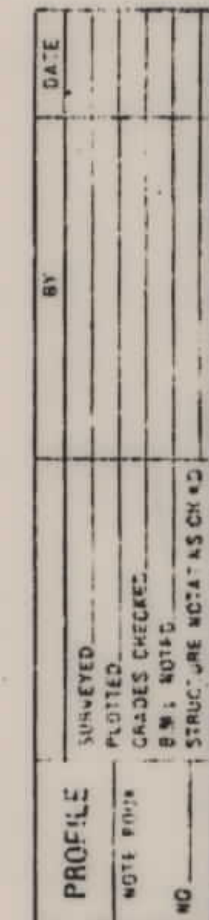


PLAN	DATE
SURVEYED	BY
NOTED	BY
PLANNED	BY
DESIGNED	BY
DRAWN	BY


PROFILE	DATE
SURVEYED	BY
NOTED	BY
PLANNED	BY
DESIGNED	BY
DRAWN	BY

U. S. DEPT. OF COMMERCE BUREAU OF PUBLIC ROADS					
STATE	FOREST	ROUTE NO.	SECTION	SHEET NO.	TOTAL SHEETS
Mont.	Gallatin	43	1(2)	8	38

THE ALIGNMENT AND GRADE AS HEREON SHOWN ARE SUBJECT TO ADJUSTMENT

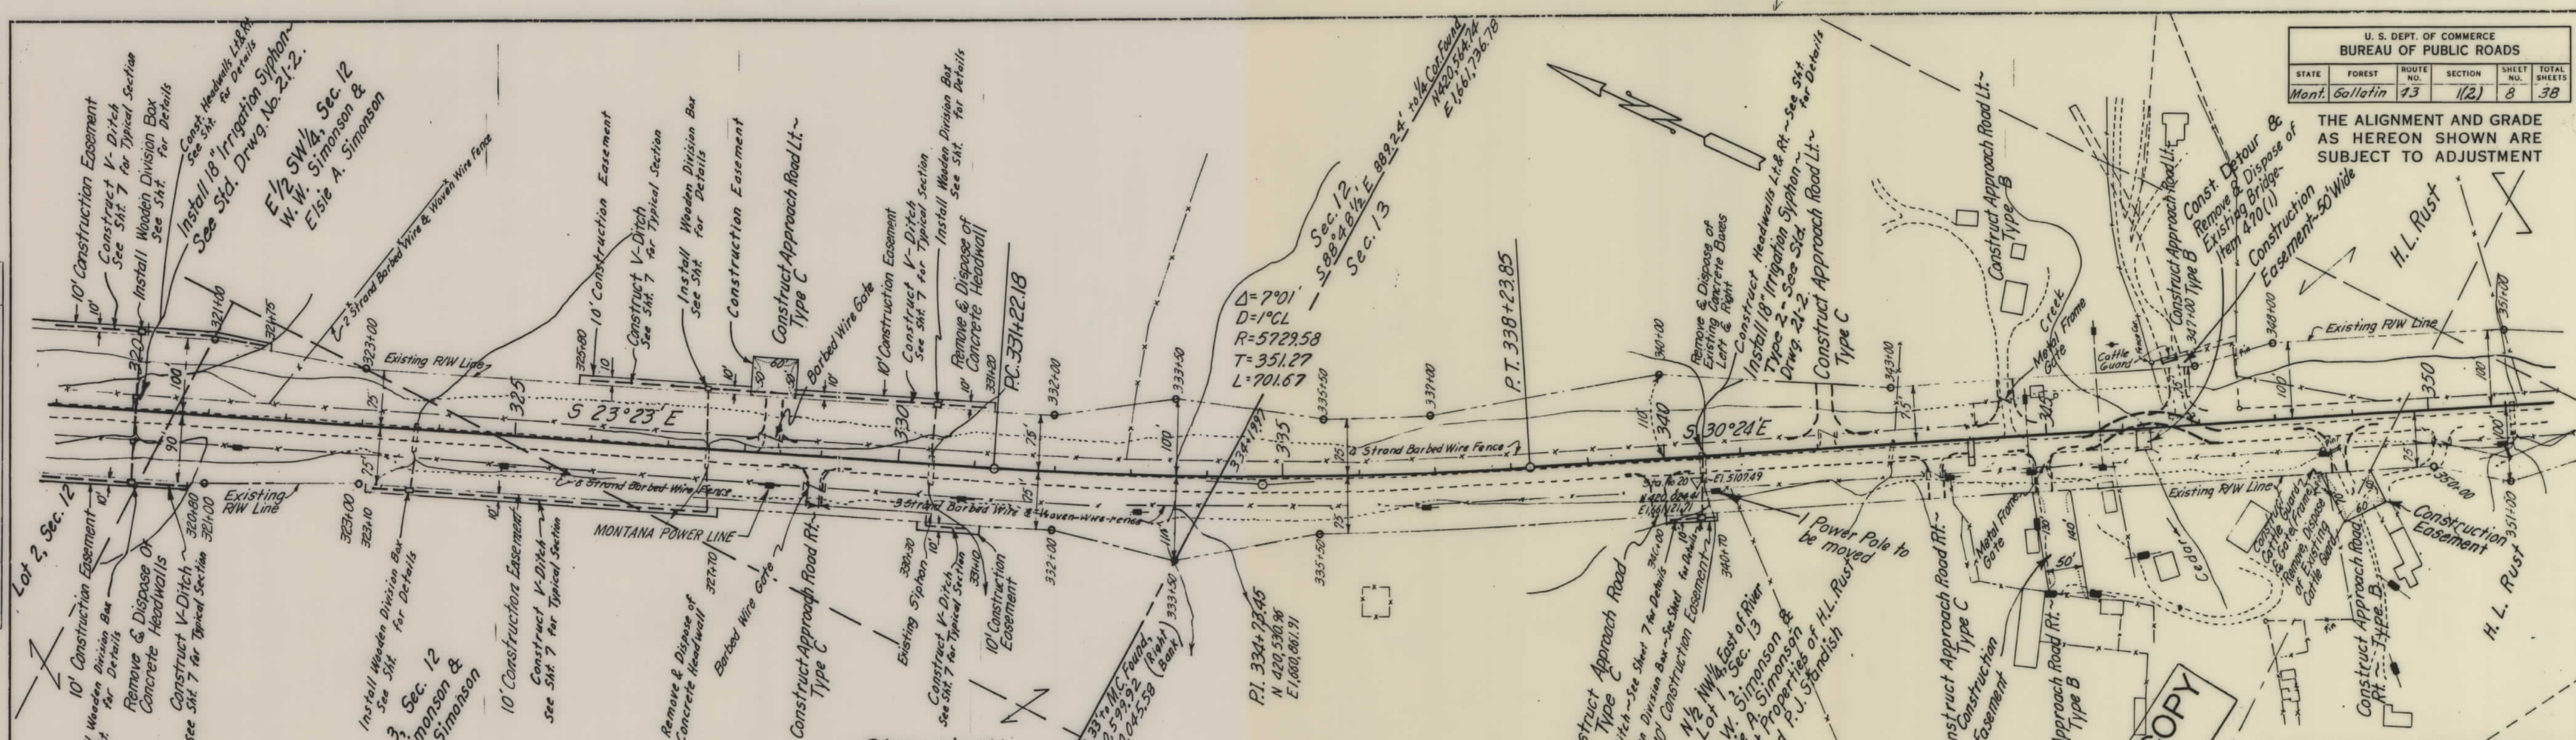

REVISIONS		
Description	By	Date

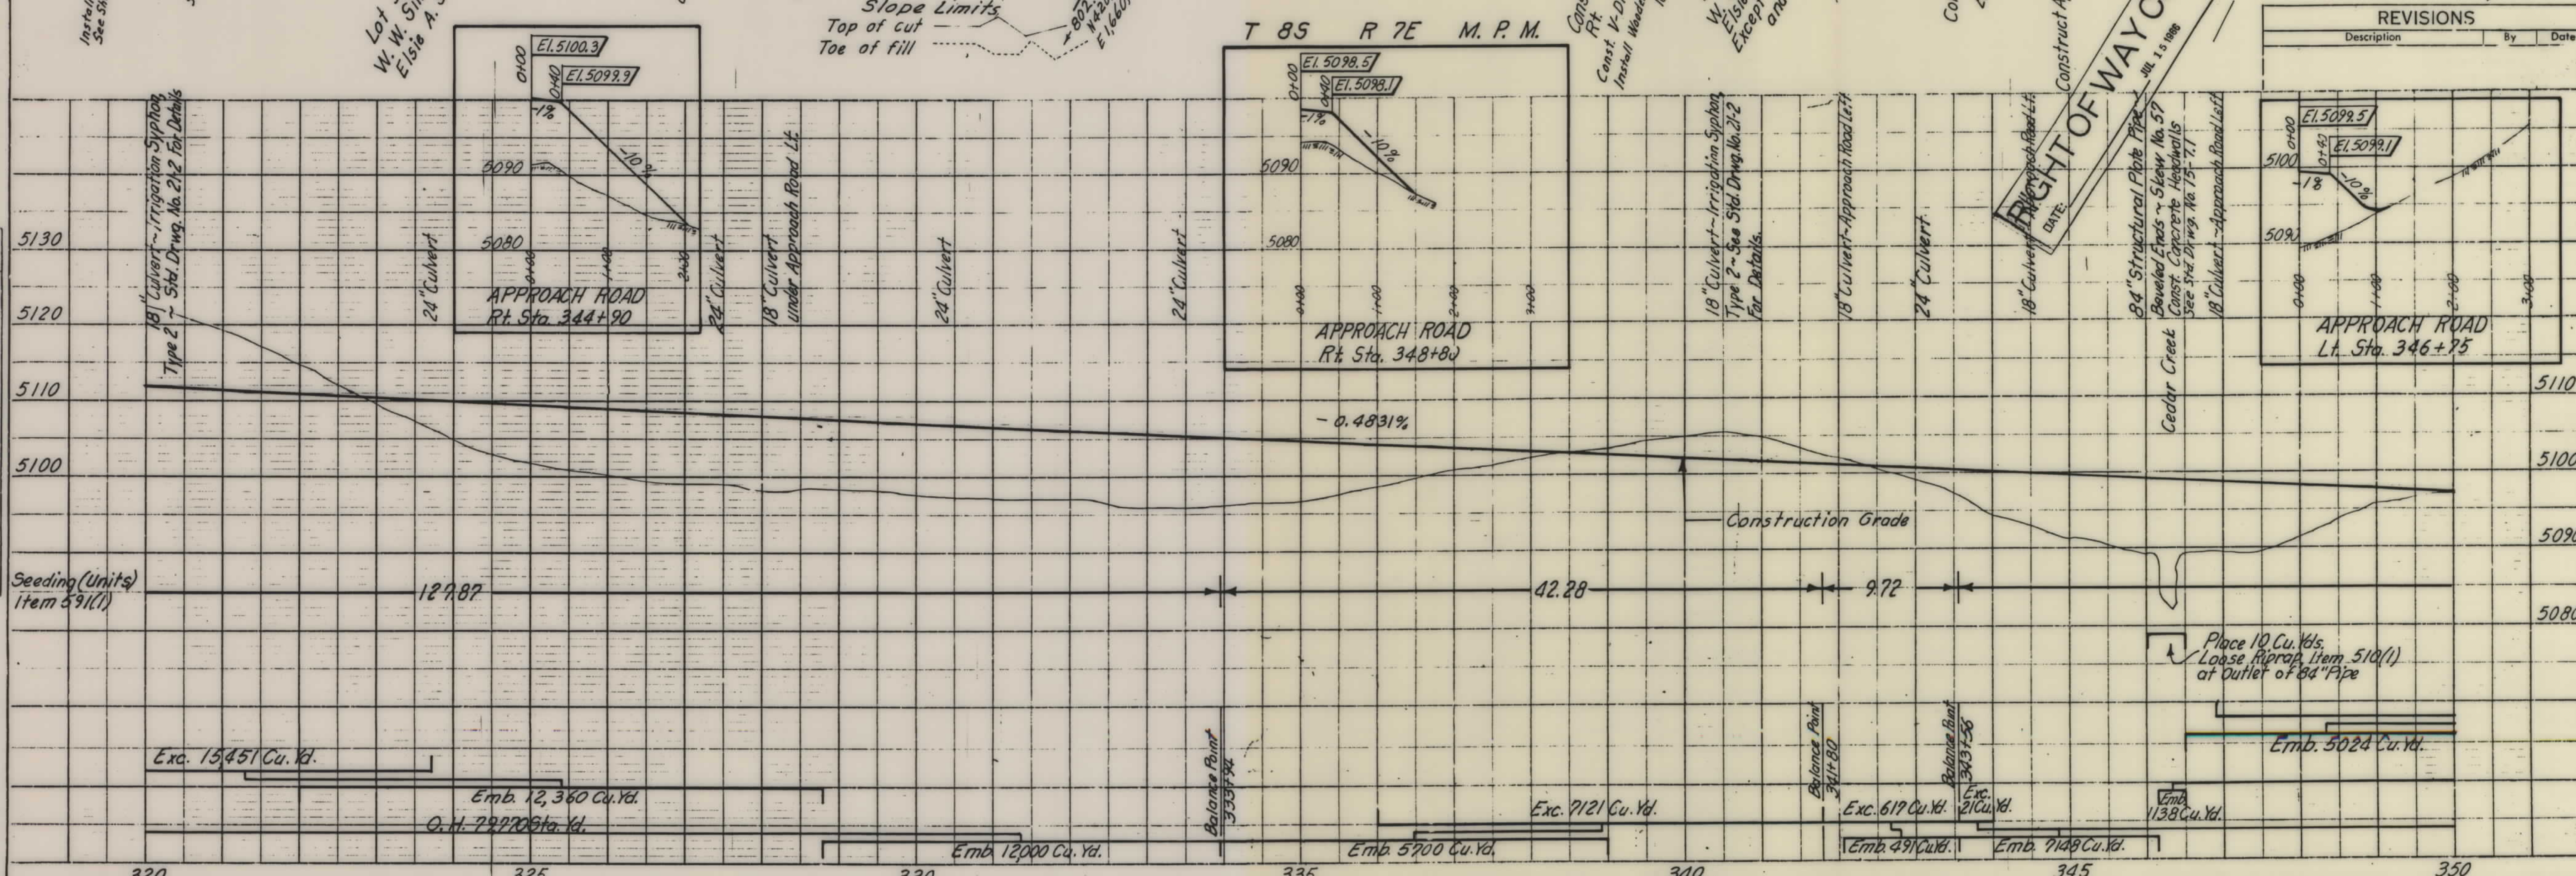


PLAN	SUPPLIED	BY	DATE
NOTED	ALIGNED	Aerial Mapping Co.	
NO	NO	NOTE BOOK	
		NO. OF WAY CHECKED	
		DRAWN	
		L.F. Mc Guire	

PROFILE	SUPPLIED	BY	DATE
NOTED	GRADES		
NO	NO	NOTE BOOK	
		STRUCTURE NOTATIONS	

U. S. DEPT. OF COMMERCE BUREAU OF PUBLIC ROADS				
STATE	ROUTE NO.	SECTION	SHEET NO.	TOTAL SHEETS
Mont.	Gallatin	43	1(2)	9 38

THE ALIGNMENT AND GRADE AS HEREON SHOWN ARE SUBJECT TO ADJUSTMENT

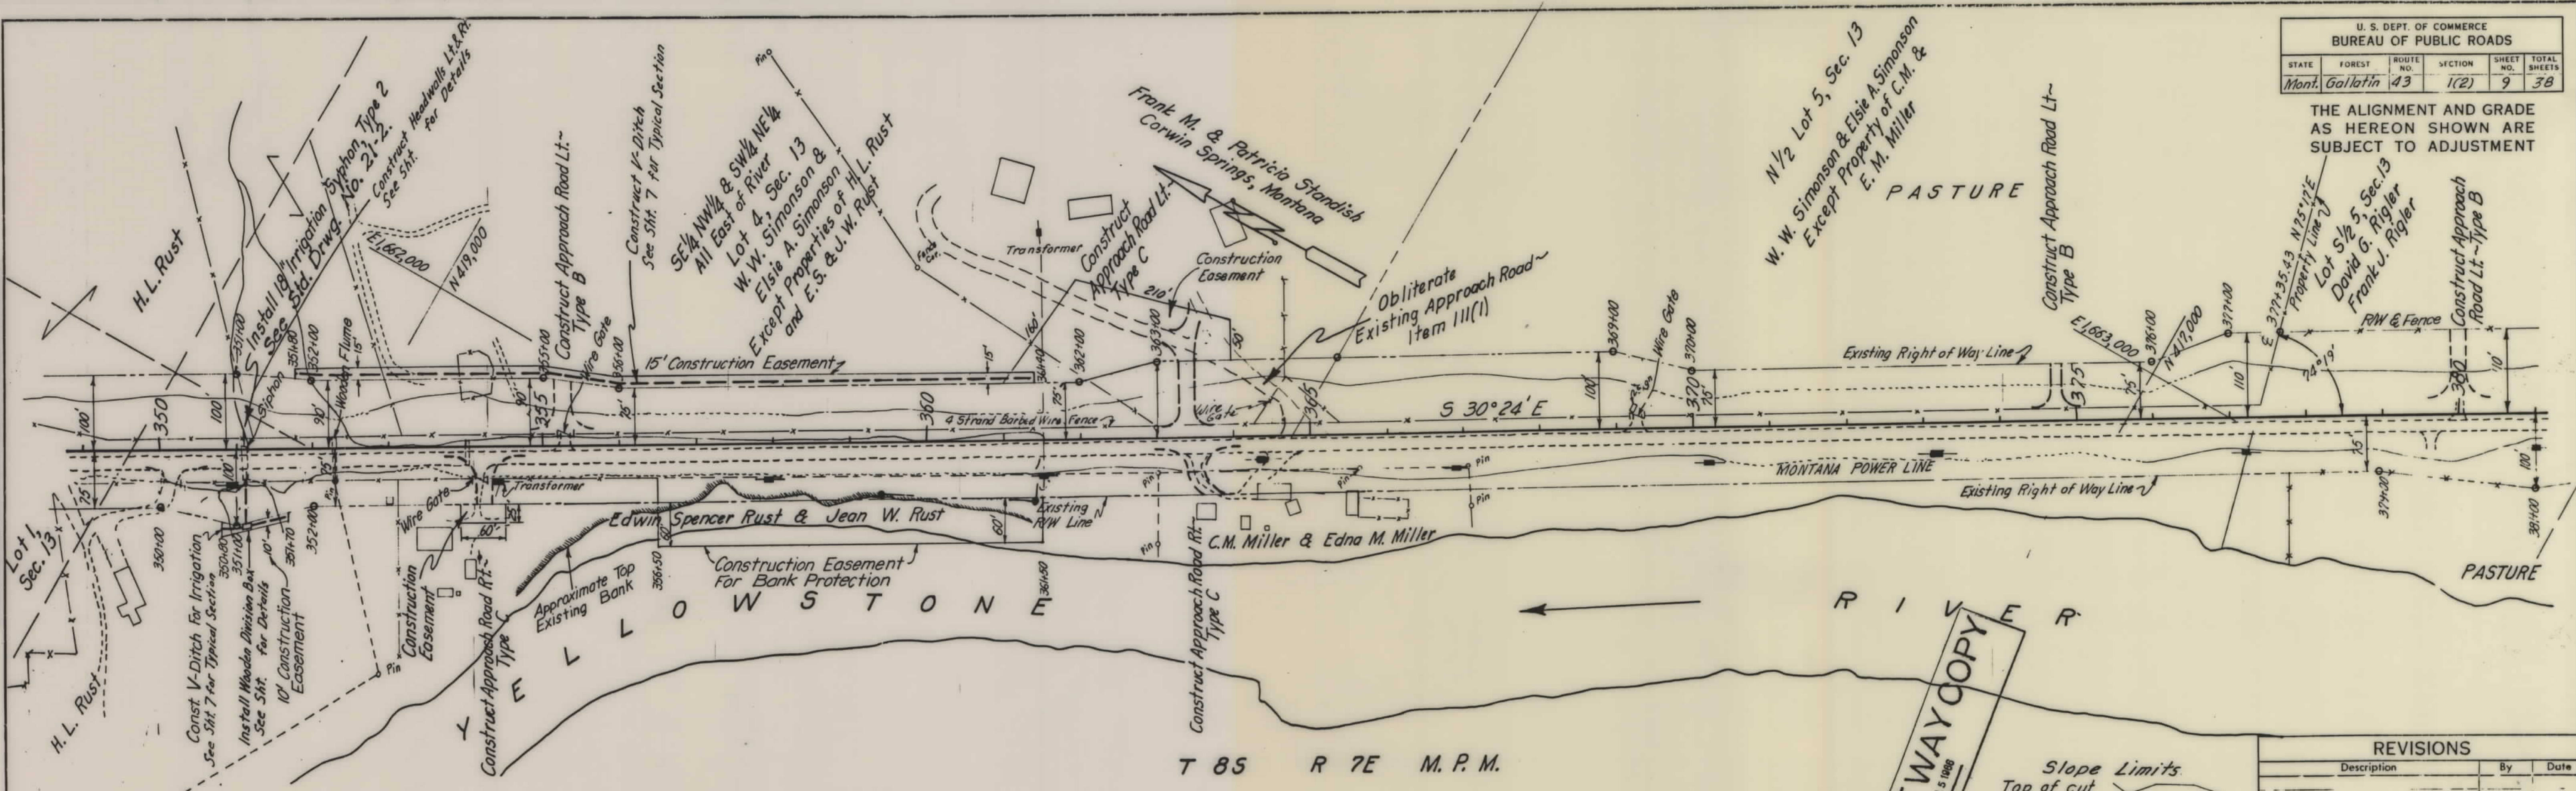


T 85 R 7E M.P.M.


RIGHT OF WAY COPY
DATE: JUL 15 1968

Slope Limits
Top of cut
Toe of fill


REVISIONS		
Description	By	Date

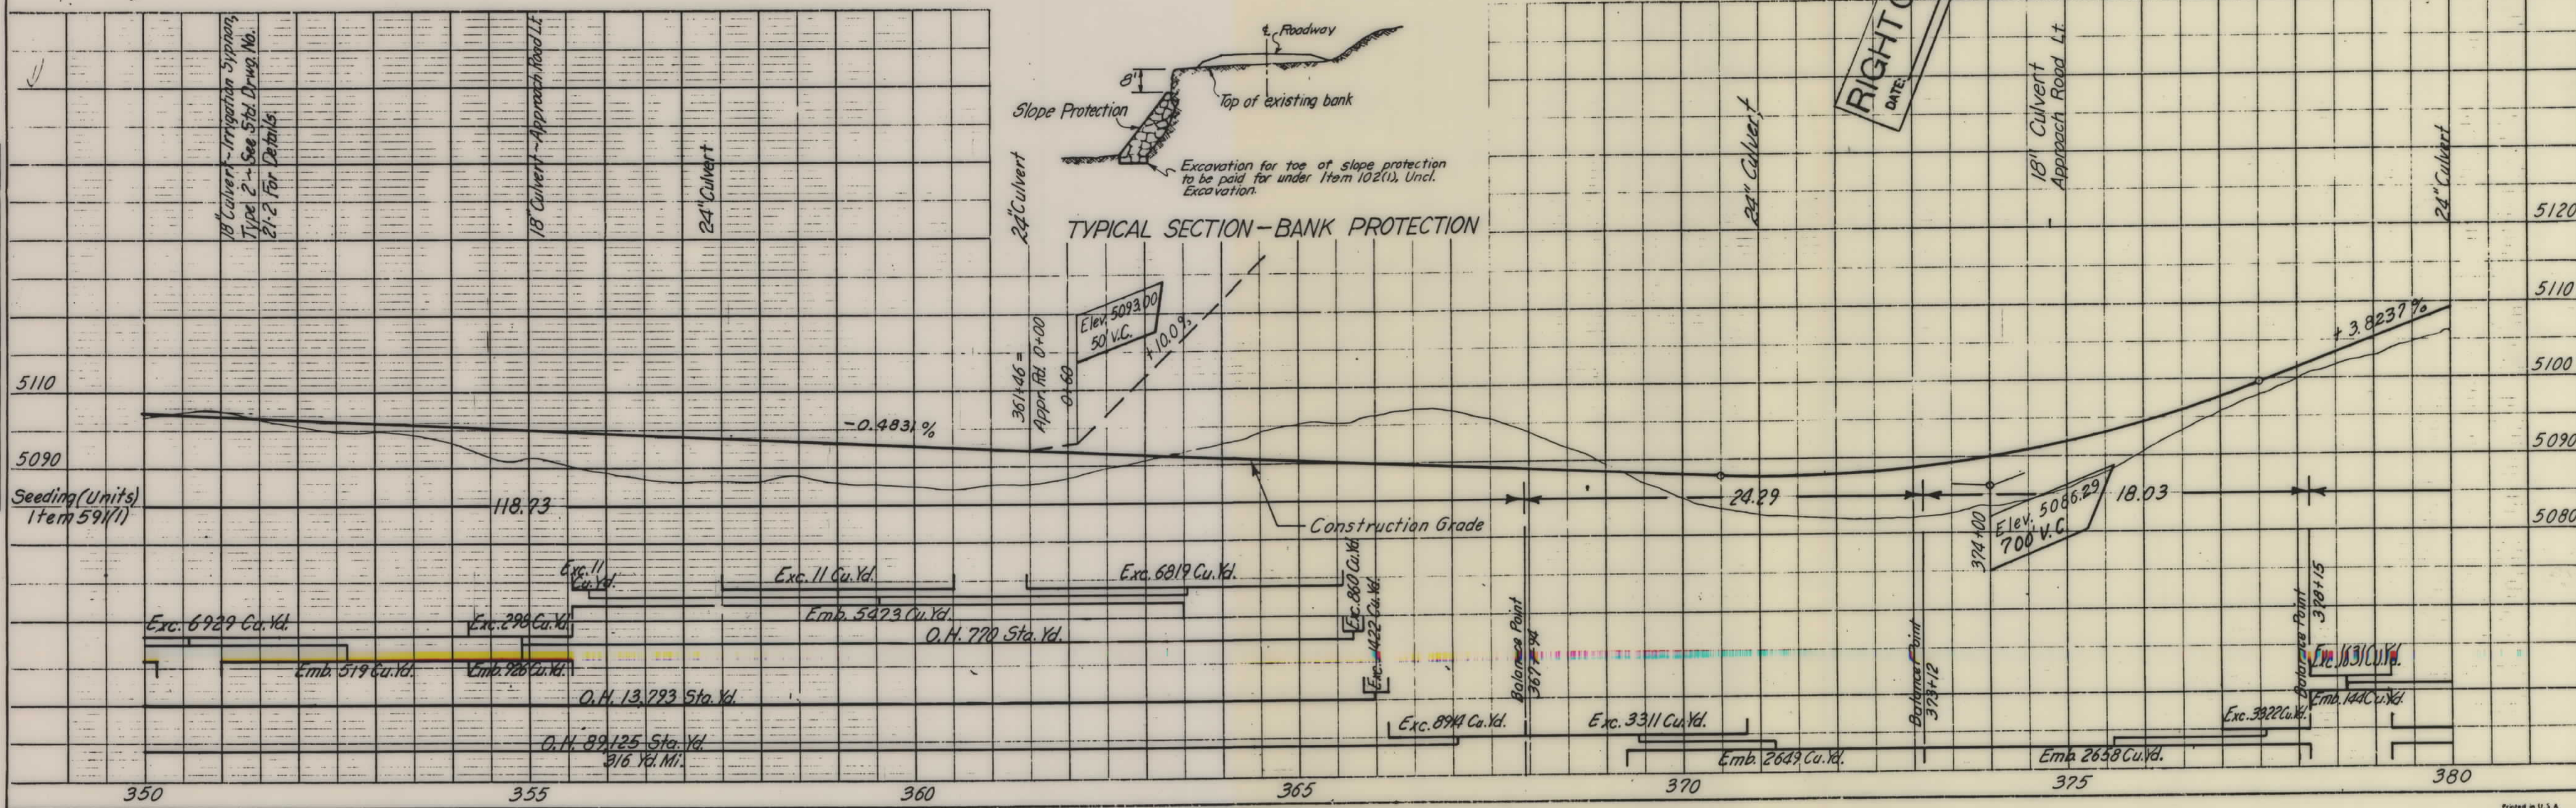


TYPICAL SECTION - BANK PROTECTION

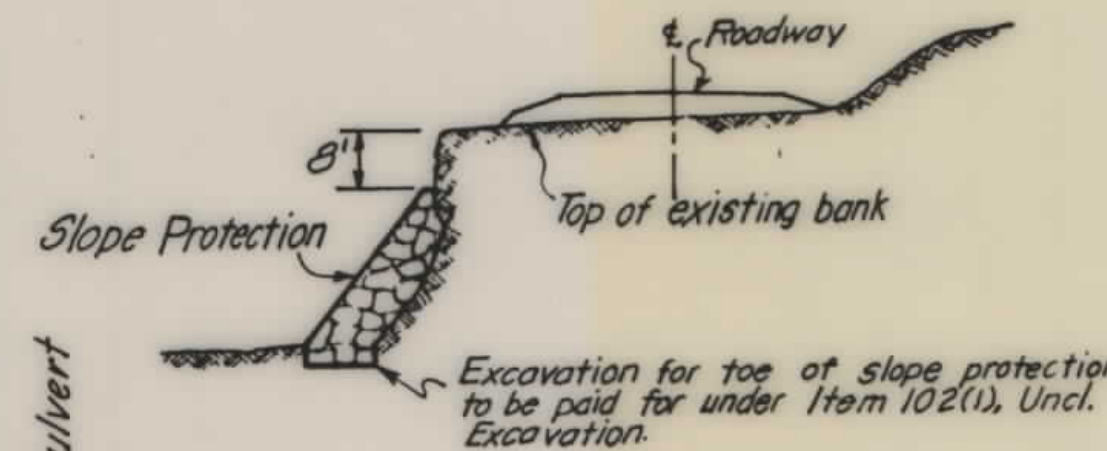

PROFILE		BY	DATE
	SURVEYED		
	PLOTTED		
	GRADES CHECKED		
	B.M.'s NOTED		
	STRUCTURE NOTATIONS CHECKED		

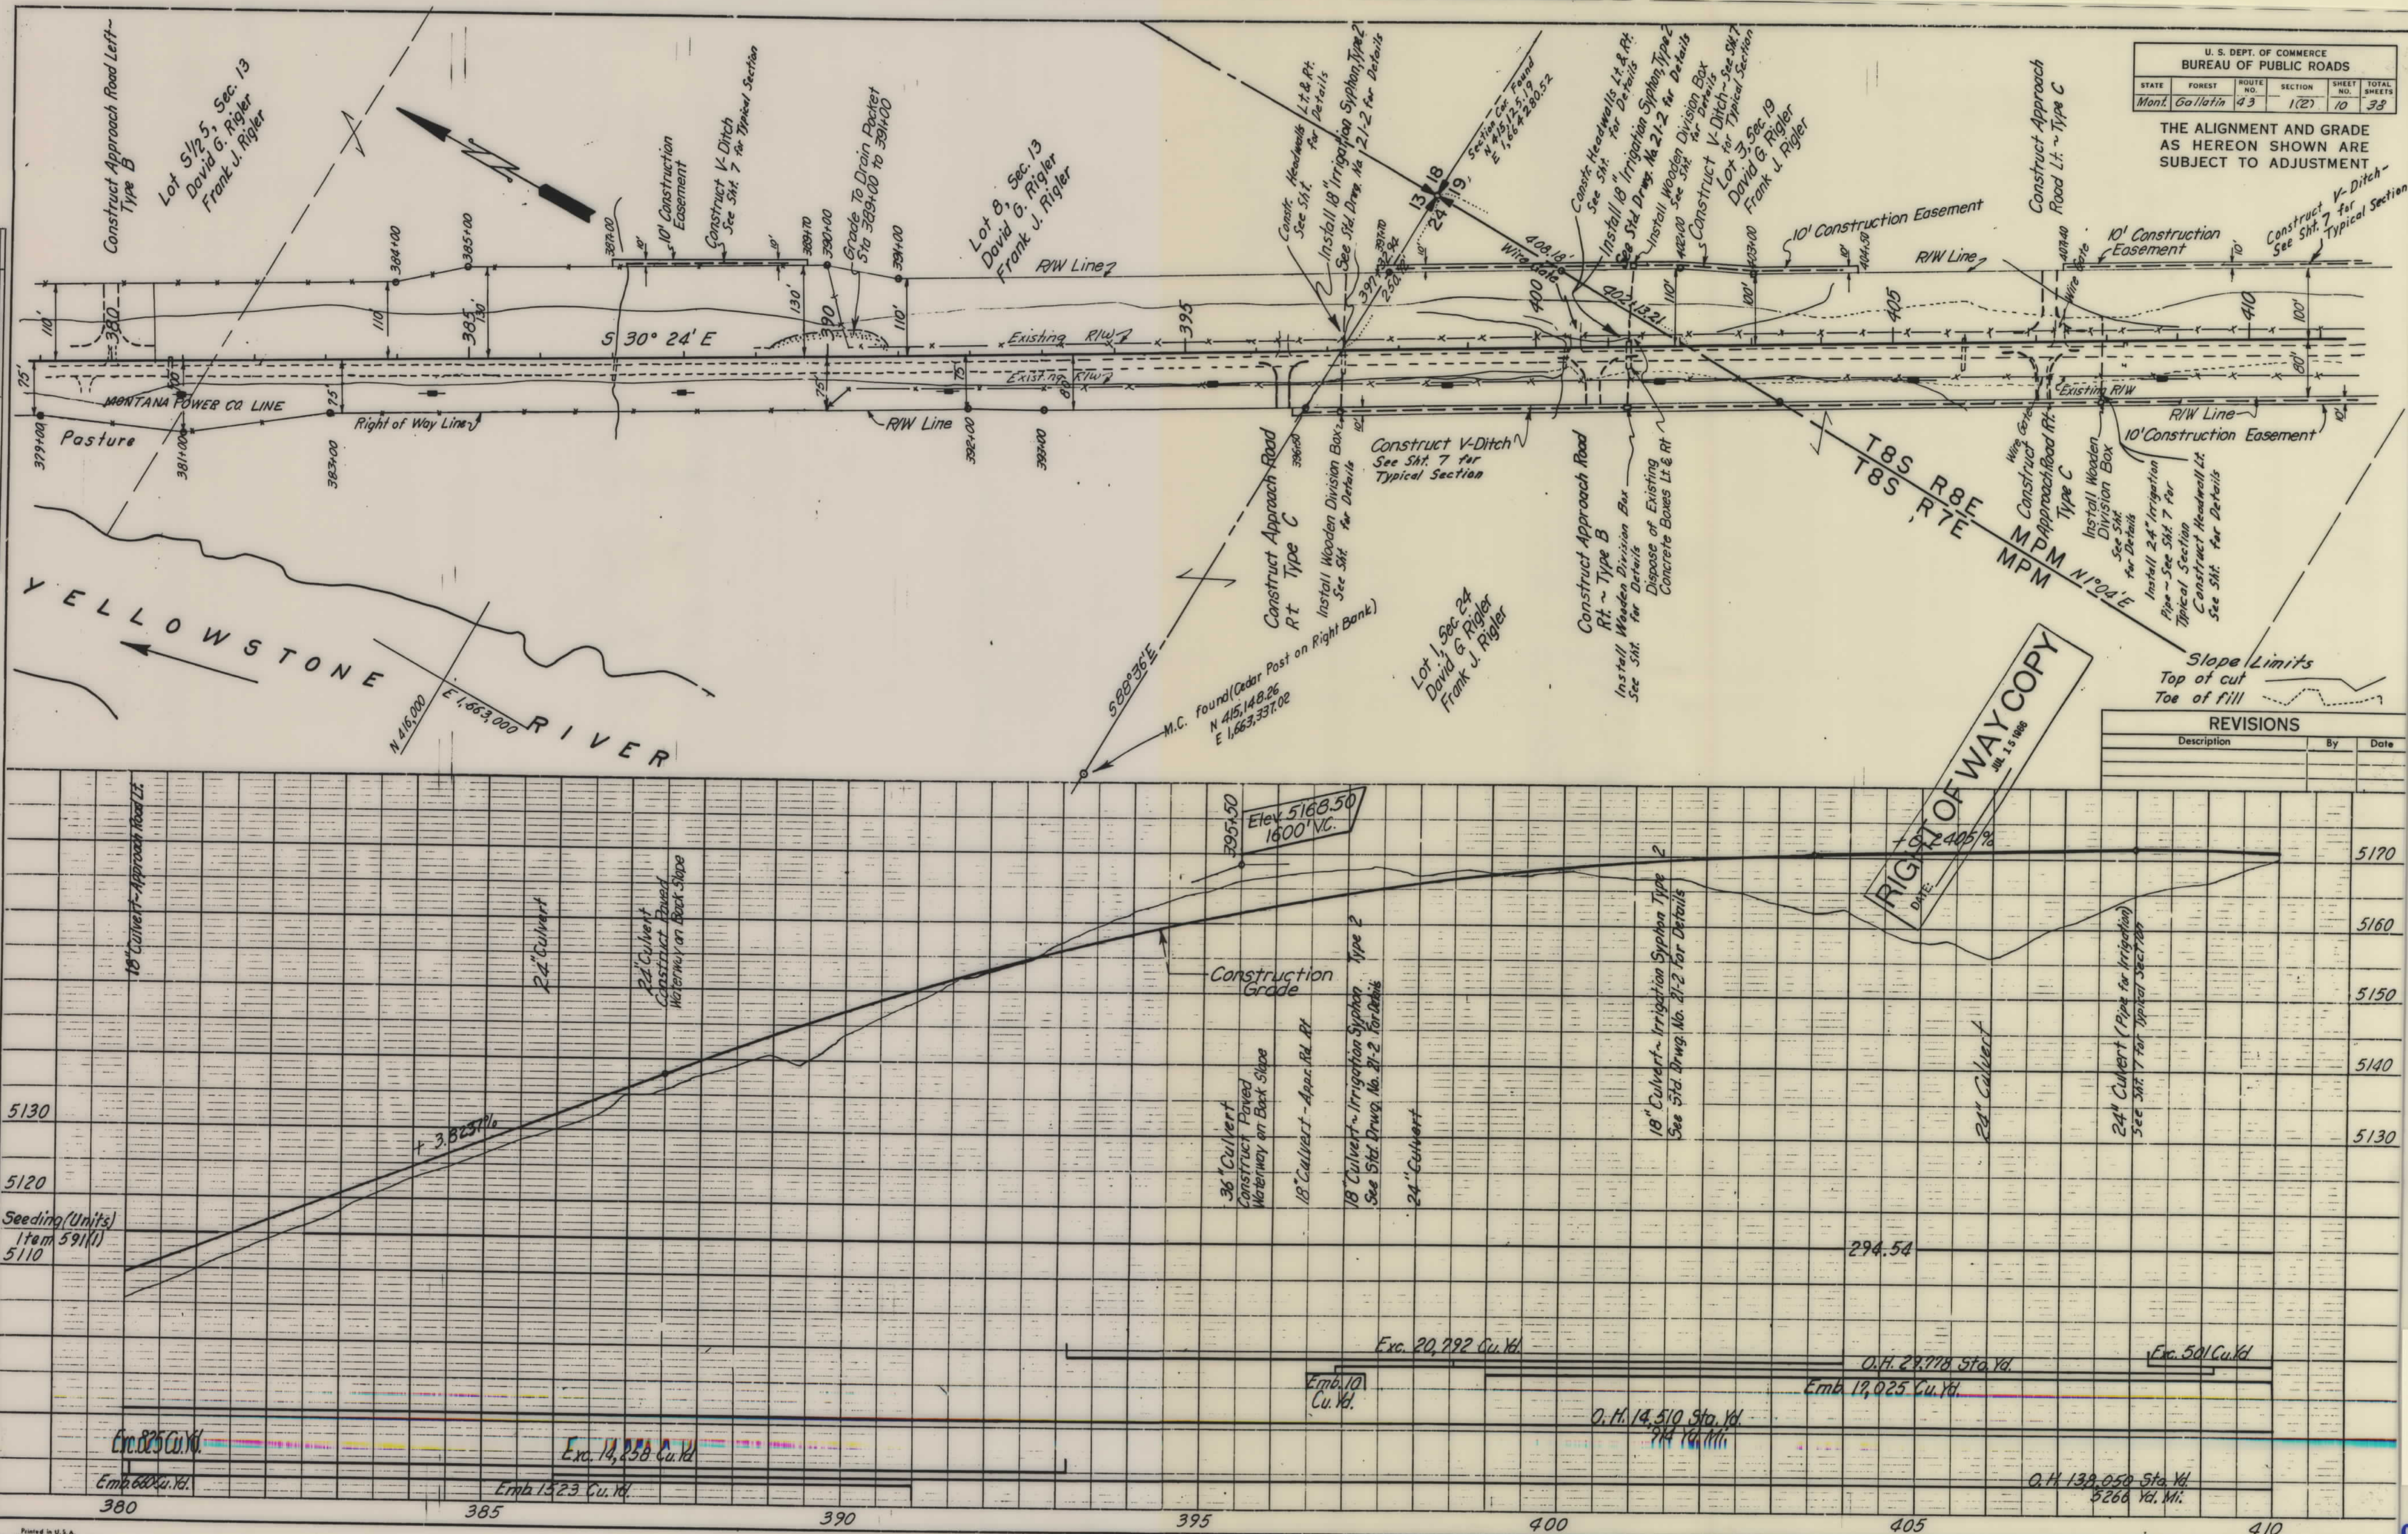

PROFILE	BY	DATE
NO.	SURVEYED	
NOTE BOOK	PLOTTED	
	GRADES CHECKED	
	B.M.'S. NOTED	
	STRUCTURE NOTED AS 20 RD	

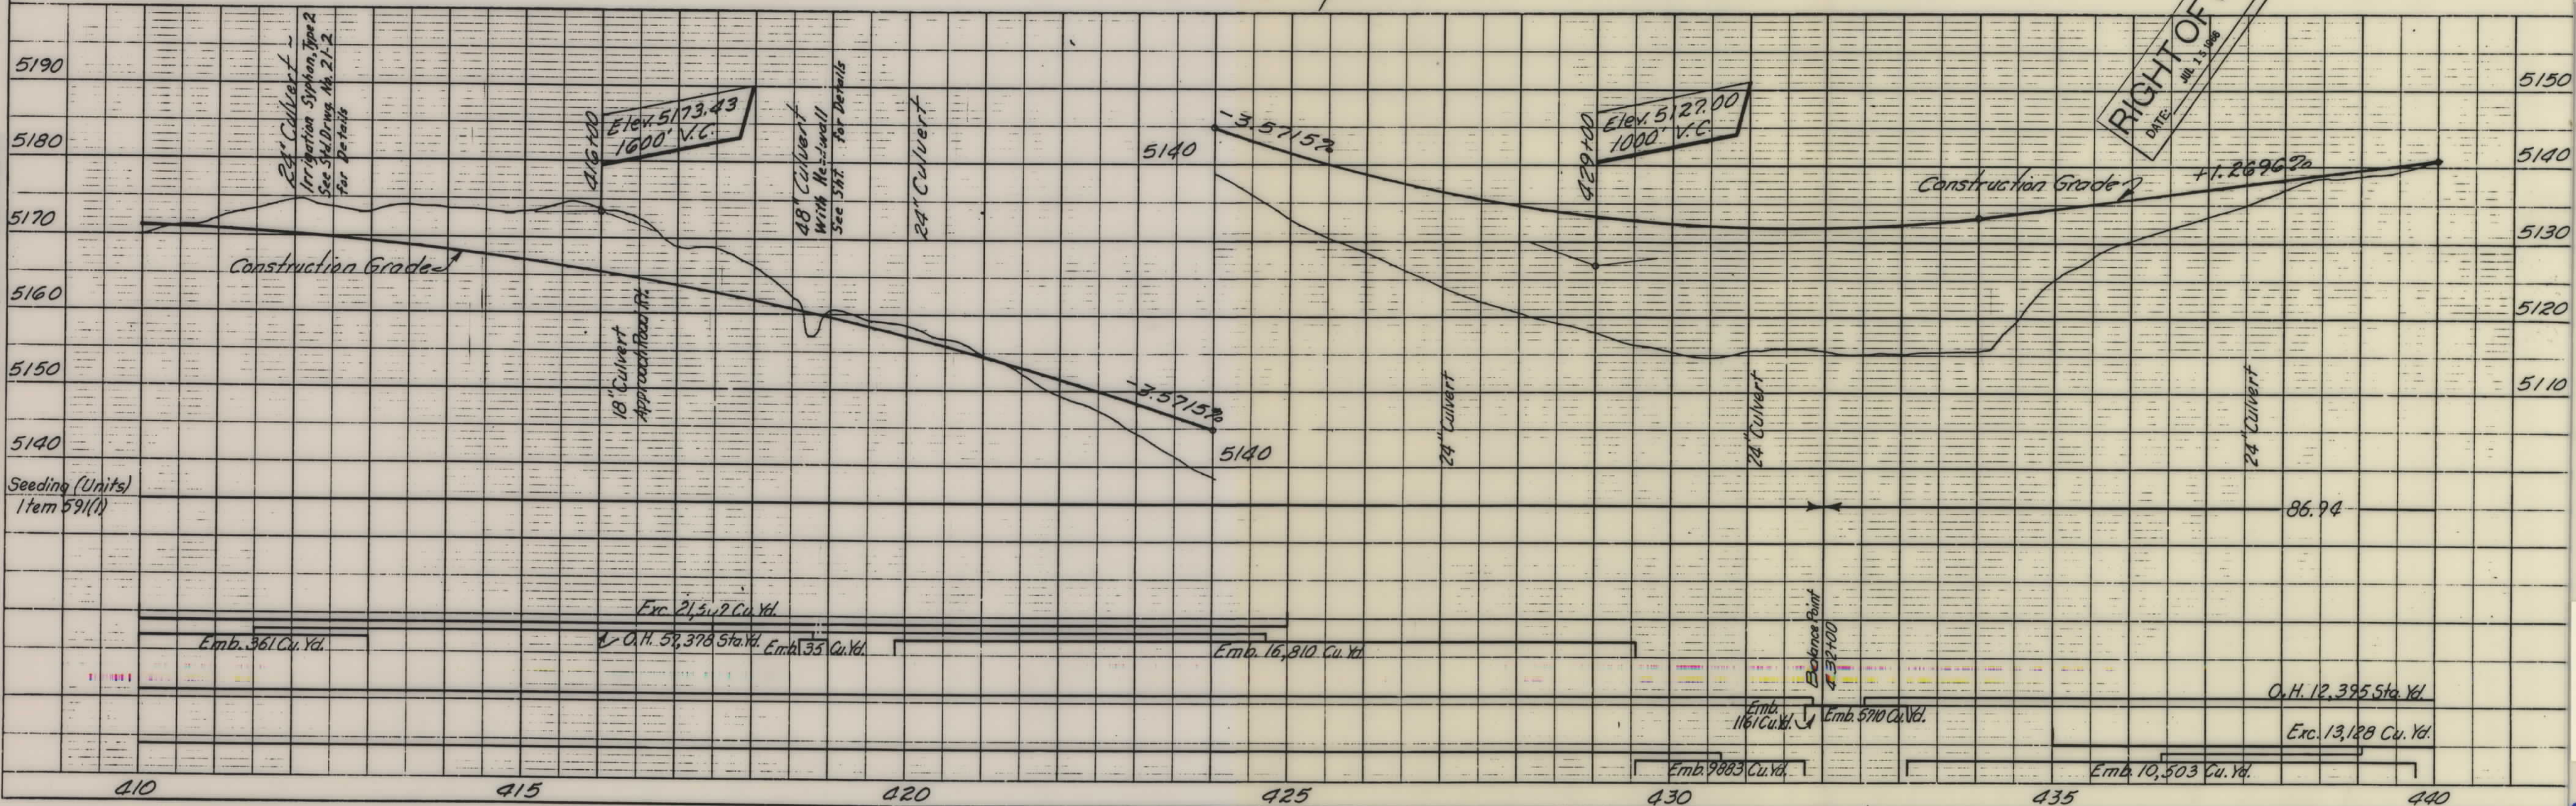



GALLATIN NATIONAL FOREST

Section 32
East of River
U.S. Government F.S.

T 8 S R 8 E MPM

U. S. DEPT. OF COMMERCE BUREAU OF PUBLIC ROADS					
STATE	FOREST	ROUTE NO.	SECTION	SHEET NO.	TOTAL SHEETS
Mont	Gallatin	43	1(2)	15	38

THE ALIGNMENT AND GRADE AS HEREON SHOWN ARE SUBJECT TO ADJUSTMENT

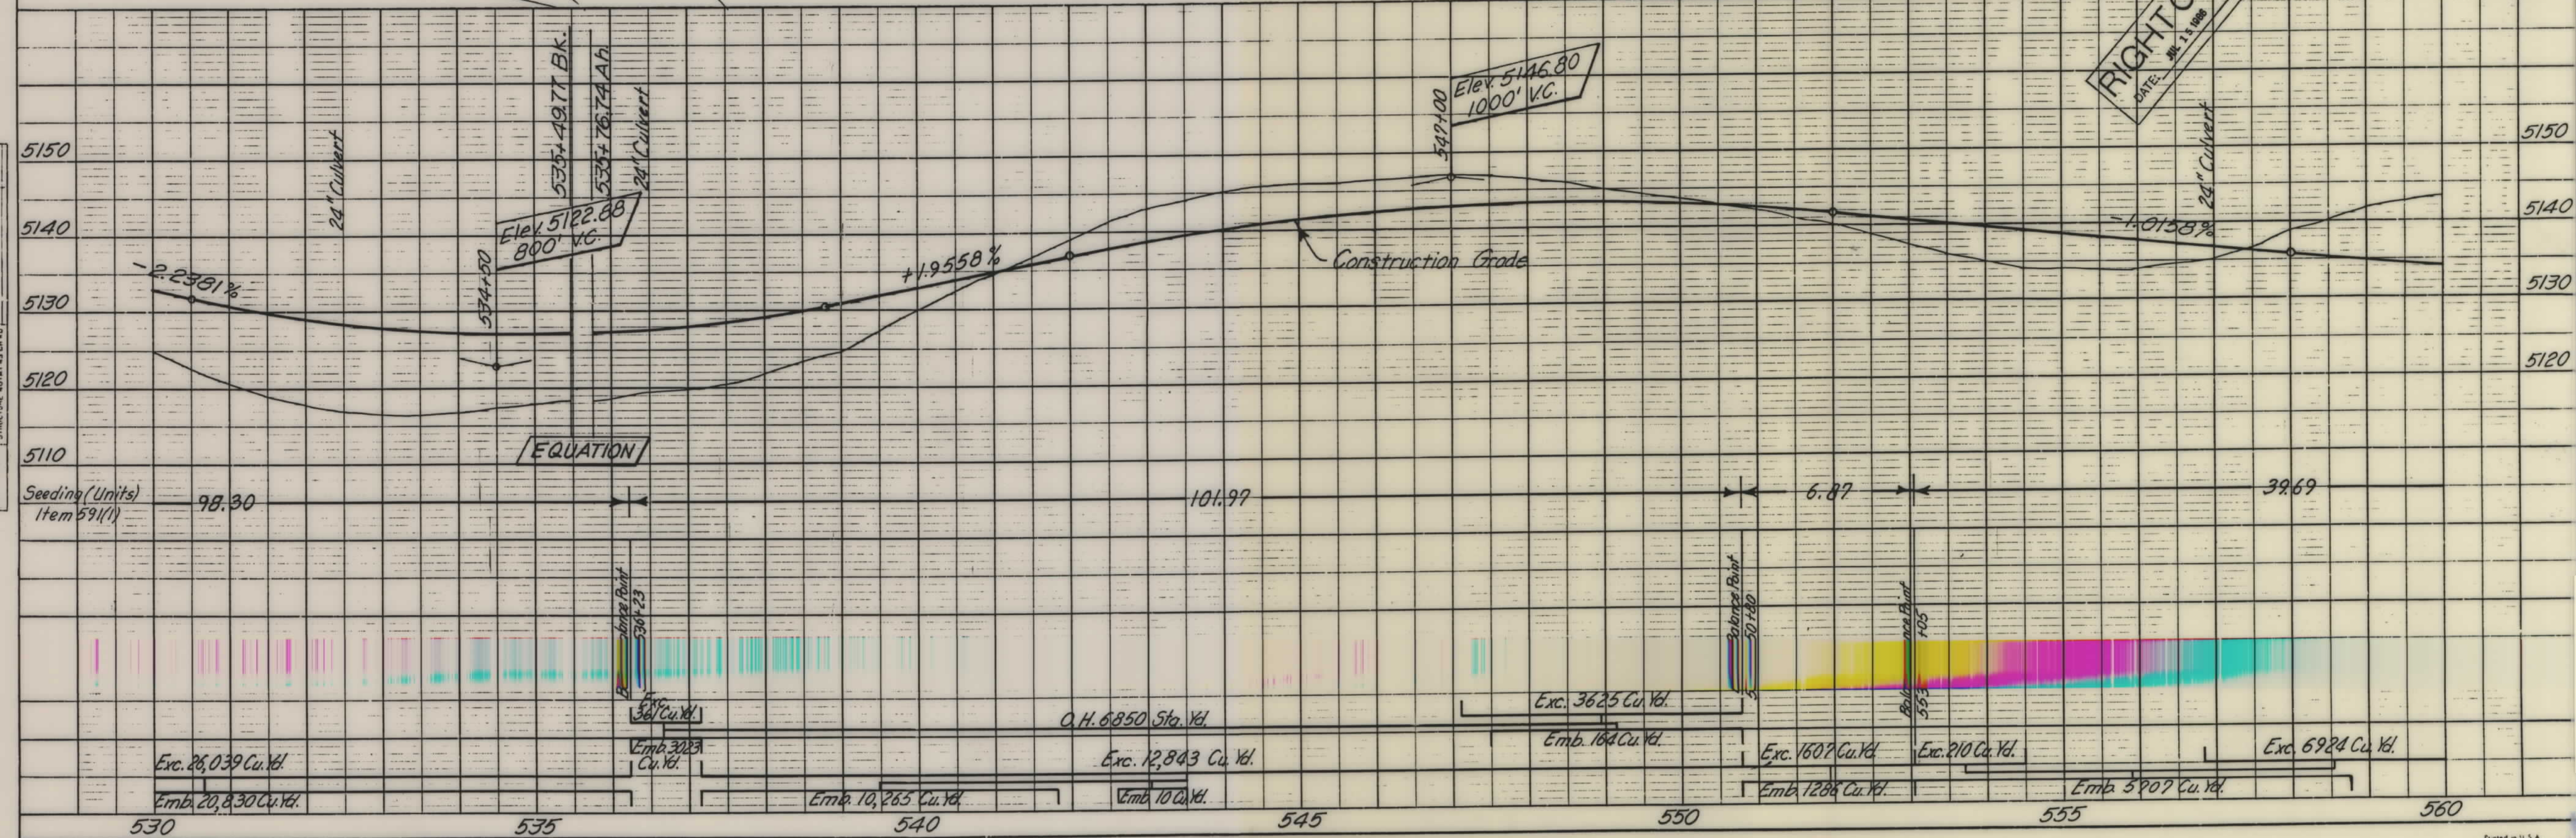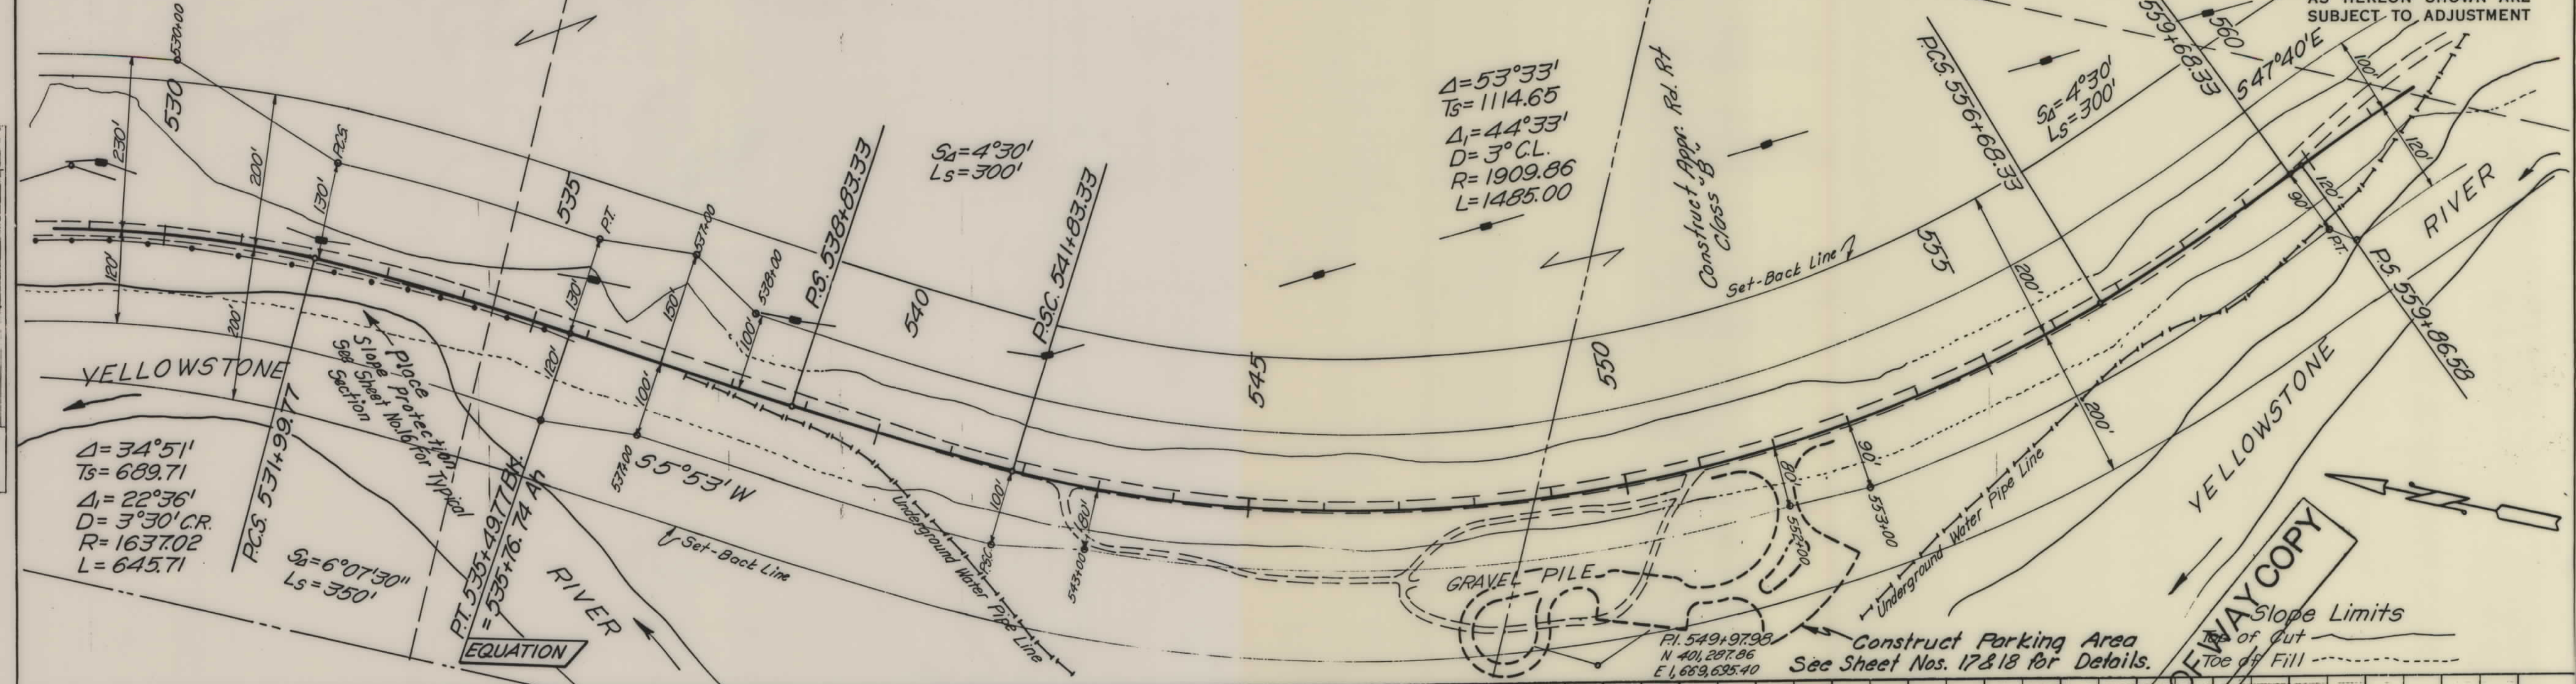

PLAN	SURVEYED	DATE
BY		
NOTE BOOK		
ALIGNED CHECKED		
AT UPWAY CHECKED		

PROFILE	SURVEYED	DATE
BY		
NOTE BOOK		
GRADES CHECKED		
STRUCTURE LOCATIONS CHECKED		

GALLATIN

NATIONAL

FOREST


Service

All Section 32
U.S. Forest Service
East of River

U. S. DEPT. OF COMMERCE BUREAU OF PUBLIC ROADS					
STATE	FOREST	ROUTE NO.	SECTION	SHEET NO.	TOTAL SHEETS
Mont.	Gallatin	43	1(2)	16	38


THE ALIGNMENT AND GRADE
AS HEREON SHOWN ARE
SUBJECT TO ADJUSTMENT

$\Delta = 55^{\circ}08'30''$
 $Ts = 1148.21'$
 $D = 46^{\circ}08'30''$
 $D = 3^{\circ}C.L.$
 $R = 1909.86'$
 $L = 1538.06'$

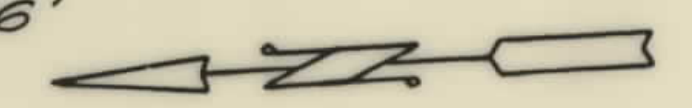

PLAN		DATE
SURVEYED	BY	
PLANNED	BY	
CHECKED	BY	
REVIEWED	BY	

PROFILE		DATE
SURVEYED	BY	
PLANNED	BY	
CHECKED	BY	
REVIEWED	BY	

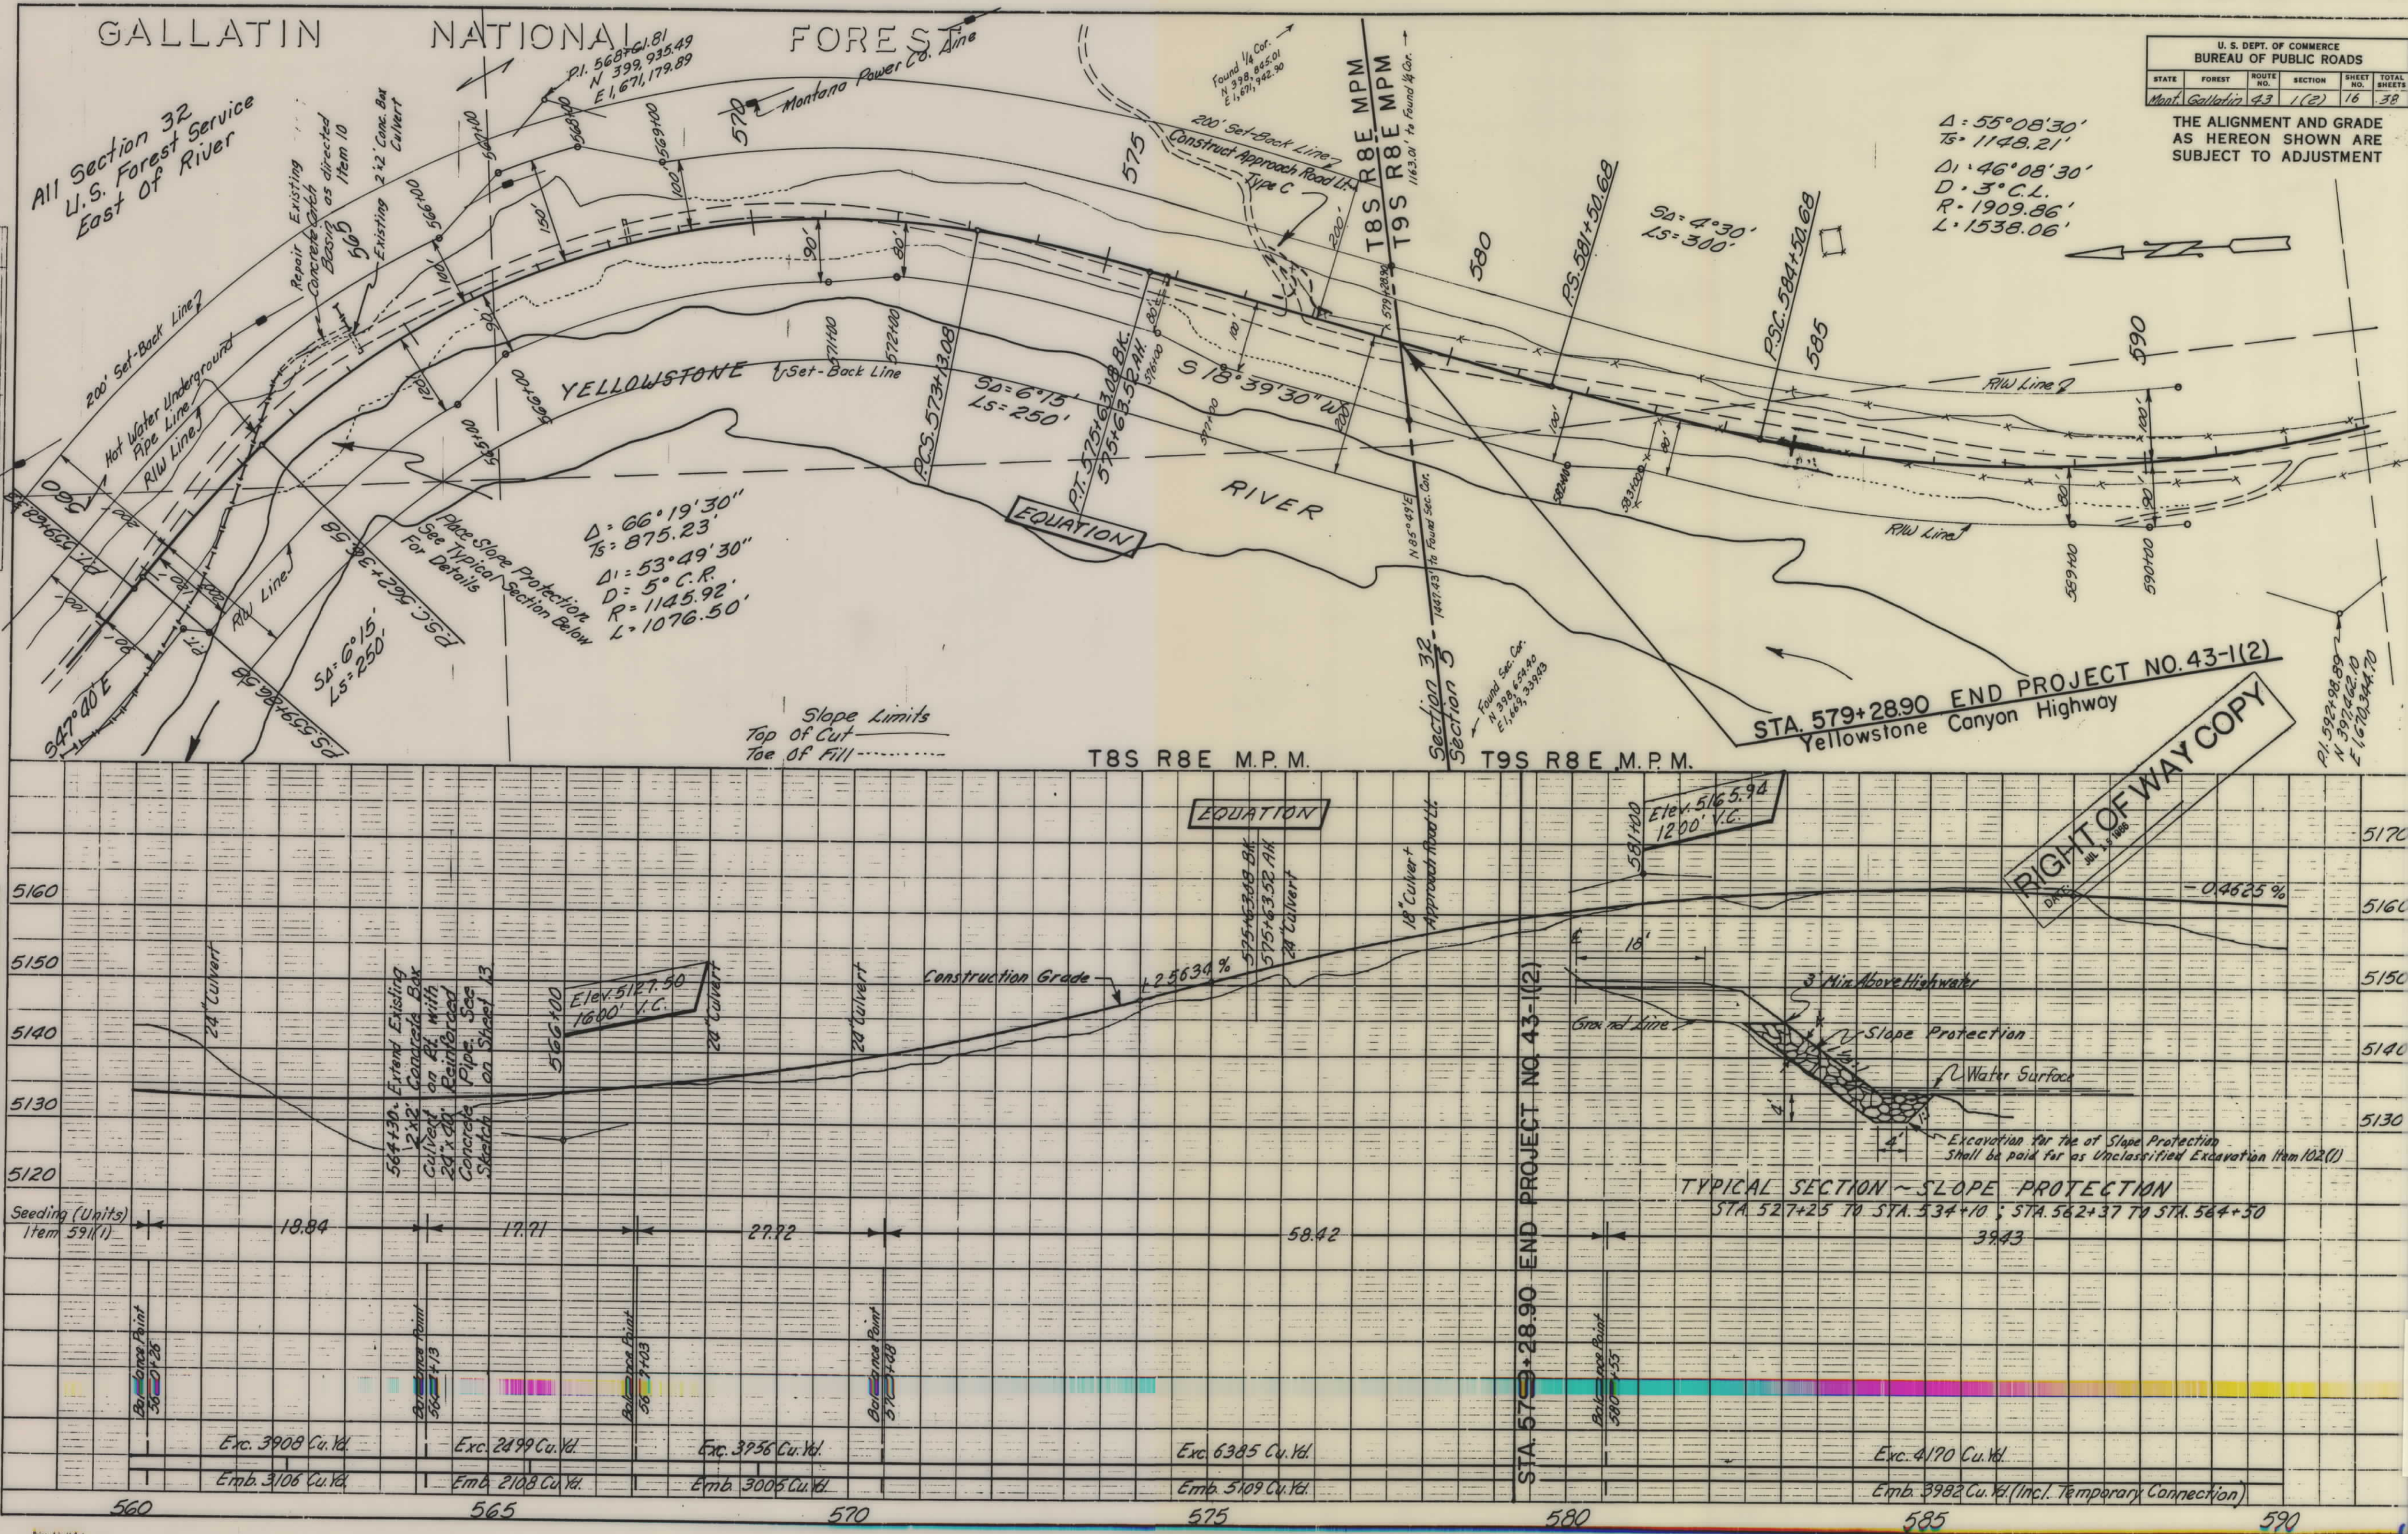

U. S. DEPT. OF COMMERCE BUREAU OF PUBLIC ROADS					
STATE	FOREST	ROUTE NO.	SECTION	SHEET NO.	TOTAL SHEETS
Mont.	Gallatin	43	1(2)	17	38

← FISHMAN PARKING
PICNICKING →

SITE ENT. SIGN

SLOPE LIMITS
Top of Cut
Toe of Fill

Parking Area / 4
Construction Limits

BORROW PIT
Pull in sides of pit, smooth up & re-seed
Items 10, 59(1)

Install
18" Culvert
Construct Inlet & Outlet
For Culvert.

EXISTING STATE MATERIALS STOCKPILE
(To be removed by State)

Construct
Fill Pad
To be installed
by others

Install Delineators
around returns

2 Parking Area
Location Limits

Construct Bituminous Sidewalk
Type B, 4' wide ~ 1/2 in 532(1)
See Std. Drwg. 35-18

Construct
Bituminous Curb~
Item 533(X)

Construct Bituminous Sidewalk
Type B, 4' wide - Item 532(1)
See Std. Dwg. 95-10

RIVER

RIVER

RIGHT OF WAY COPY

DATE: JUL 16 1965

SCALE:	PLAN	PROFILE		
ORIGINAL	1"=40'	HORZ. 1"=40'	VERT. 1"=10'	
REDUCED	1"=80'	HORZ. 1"=80'	VERT. 1"=20'	

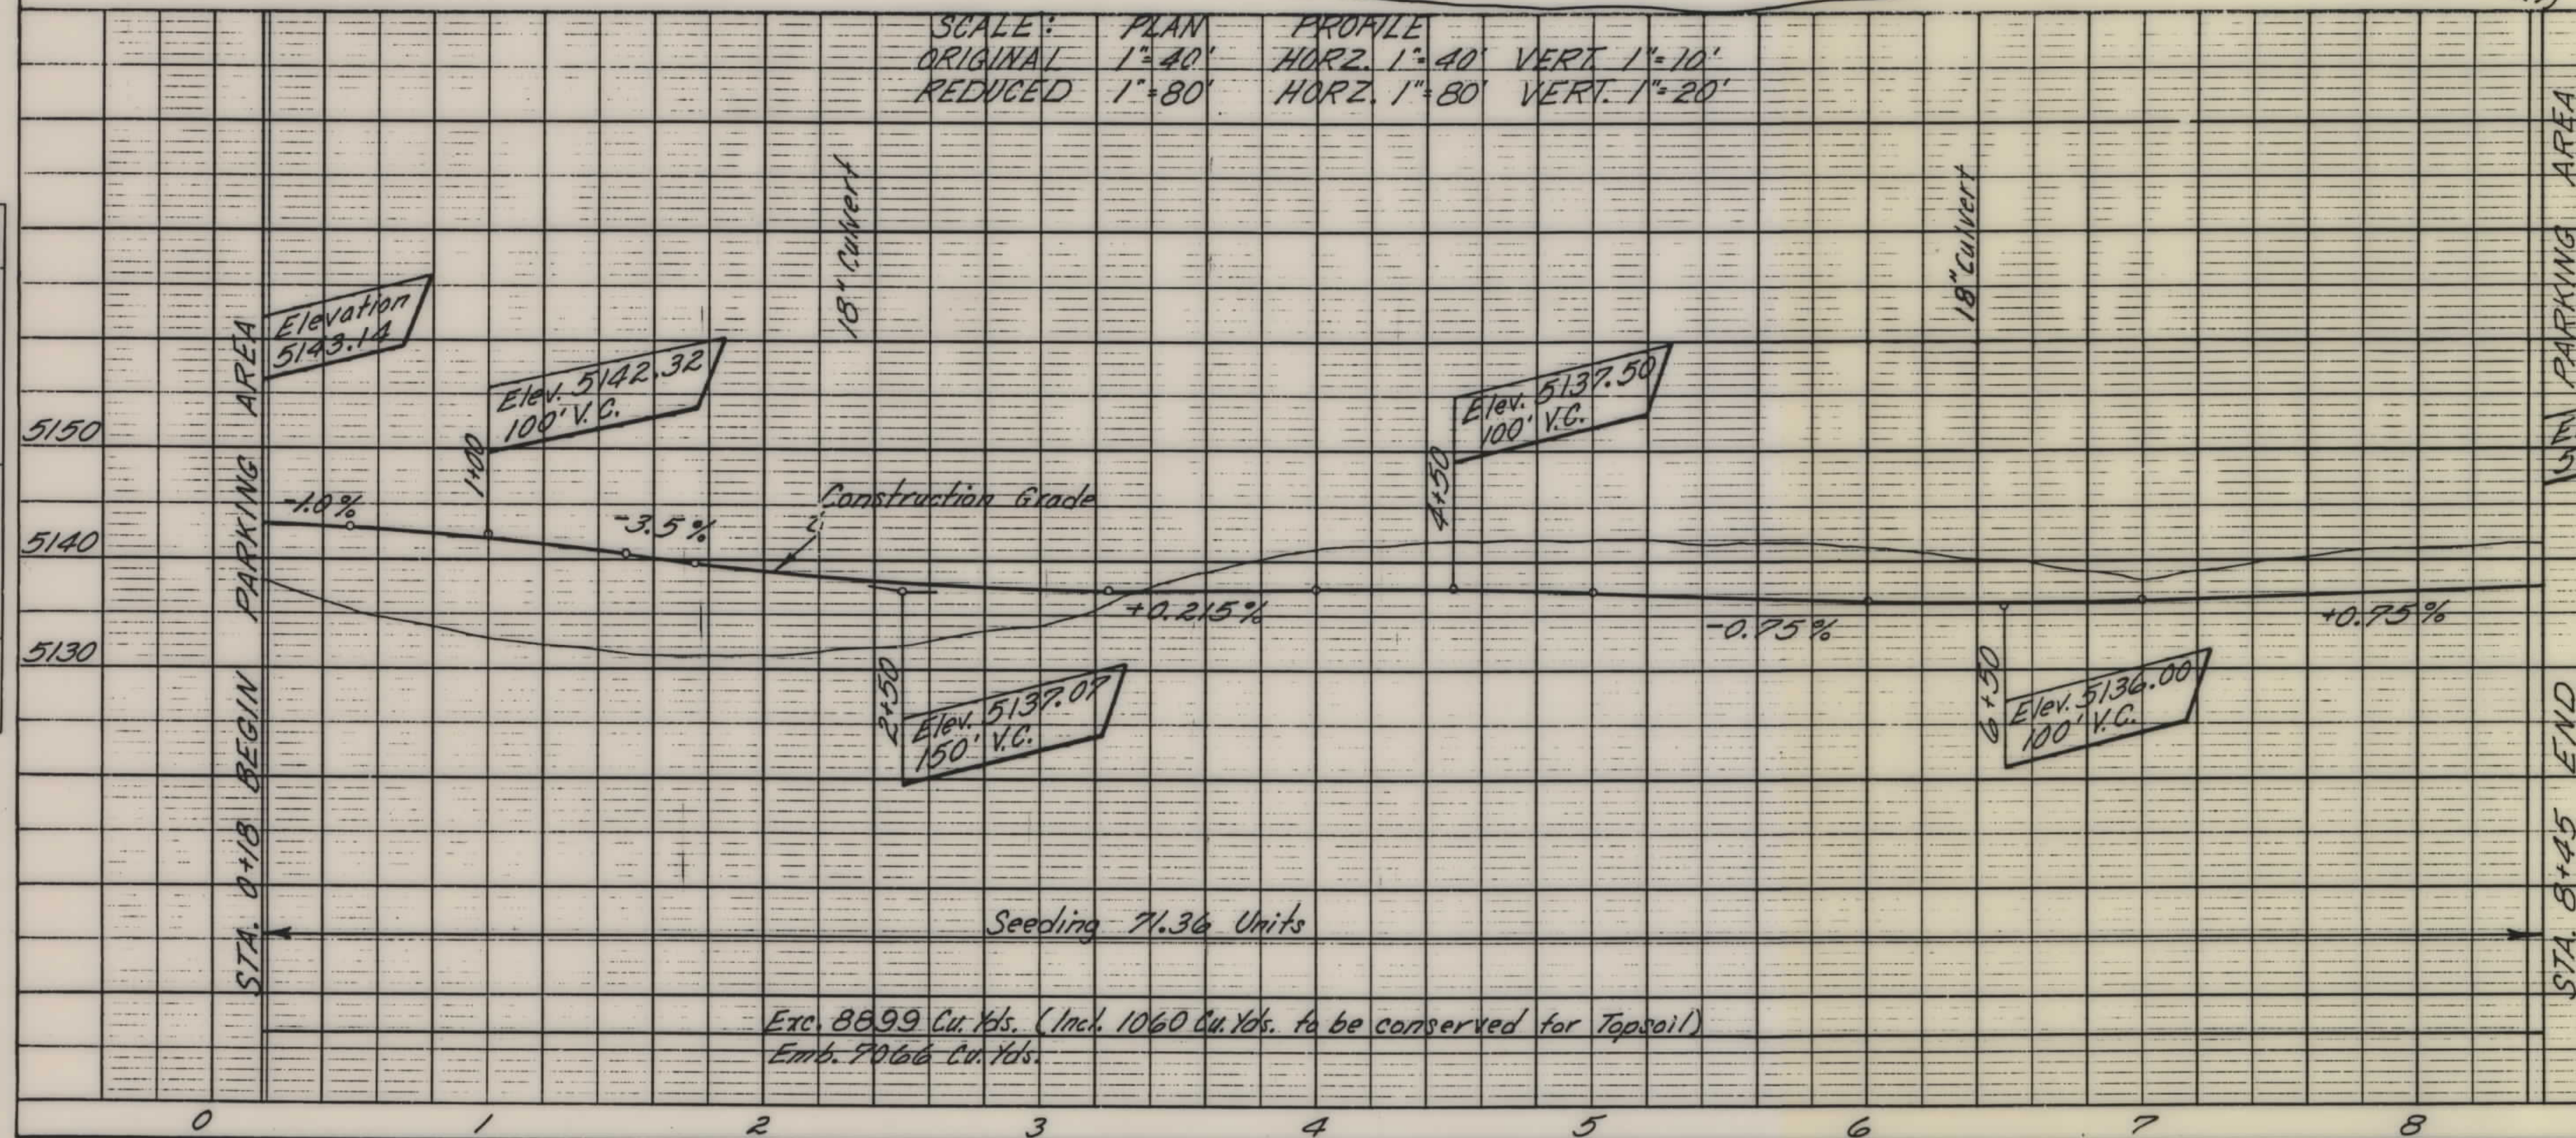


PLATE I PLAN · PROFILE B P R STANDARD
EUGENE DETZGER CO. CHICAGO · NEW YORK

Printed in U. S. A.
On ABBYRIGHT Tracing Cloth

FHP 43-1(2) SHT 17