


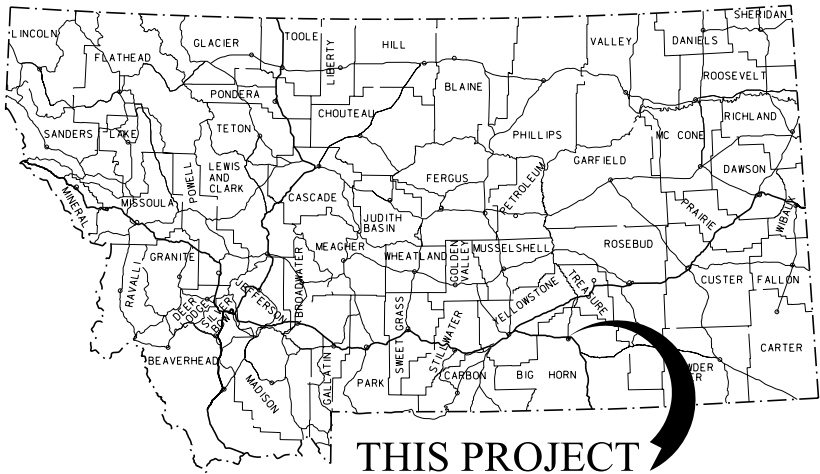

THIS PROJECT

MONTANA DEPARTMENT OF TRANSPORTATION

STATE	RIGHT OF WAY	SHEET NO.	TOTAL SHEETS
MONTANA		1	23
R/W ID.		STPP 48-1(25)1	
UNIFORM PROJECT NO.		4064-025	

HARDIN - NORTH

RIGHT OF WAY PLAN FEDERAL AID PROJECT STPP 48-1(25)1 HARDIN - NORTH BIG HORN COUNTY

LENGTH 10.6 MILES


SEE SHEET NO. 2, 3 & 4 FOR OWNERSHIP NAMES, ADDRESSES, AREAS, ETC.

PLAN LEGEND

PROPOSED RIGHT OF WAY LINE	---
EXISTING RIGHT OF WAY LINE	---
RAILROAD RIGHT OF WAY LINE	---
RIGHT OF WAY BASELINE	---
STK'D CENTERLINE	---
SECTION LINE	---
OWNERSHIP BOUNDARY	---
FULL ACCESS CONTROL	AC AC
LIMITED ACCESS CONTROL	---
EXISTING FULL ACCESS CONTROL	EFAC EFAC
EXISTING LIMITED ACCESS CONTROL	ELAC ELAC
PRESENT TRAVELED WAY (P.T.W.)	---
FENCE LINE	---
EXISTING GUARDRAIL	---
PROPOSED GUARDRAIL	---
GATE IN FENCE	---
CATTLE GUARD: EXIST. - PROPOSED	---
SECTION CORNER	FOUND UNFOUND
1/4 SECTION CORNER	FOUND UNFOUND
CLOSING CORNER	FOUND UNFOUND
MEANDER CORNER	FOUND UNFOUND
CENTER OF SECTION	FOUND UNFOUND
1/16 SECTION CORNER FOUND	FOUND
RIGHT OF WAY MONUMENT	FOUND CALCULATED
PROPERTY CORNER PIN	FOUND
POWER POLE IN PLACE	FOUND
TELEPHONE POLE IN PLACE	FOUND
TELEGRAPH POLE IN PLACE	FOUND
LIGHT POLE	FOUND
PROPOSED CULVERT	---
EXISTING CULVERT	---
OUTLET DITCH	---
INLET DITCH	---
EXISTING DITCH	---
CHANNEL CHANGES	CH CH
DITCH BLOCK	---
RIPRAP	---
BRIDGES	---
RAILROADS	---
PARCEL NUMBERS	---
APPROACH: EXIST.-PROPOSED	---

STPP 48-1(23)1 P.E.

RELATED PROJECTS
F 5-A
F 5-B
F 46(3)
FAP 46-A
FAP 46-B(1)
46-B

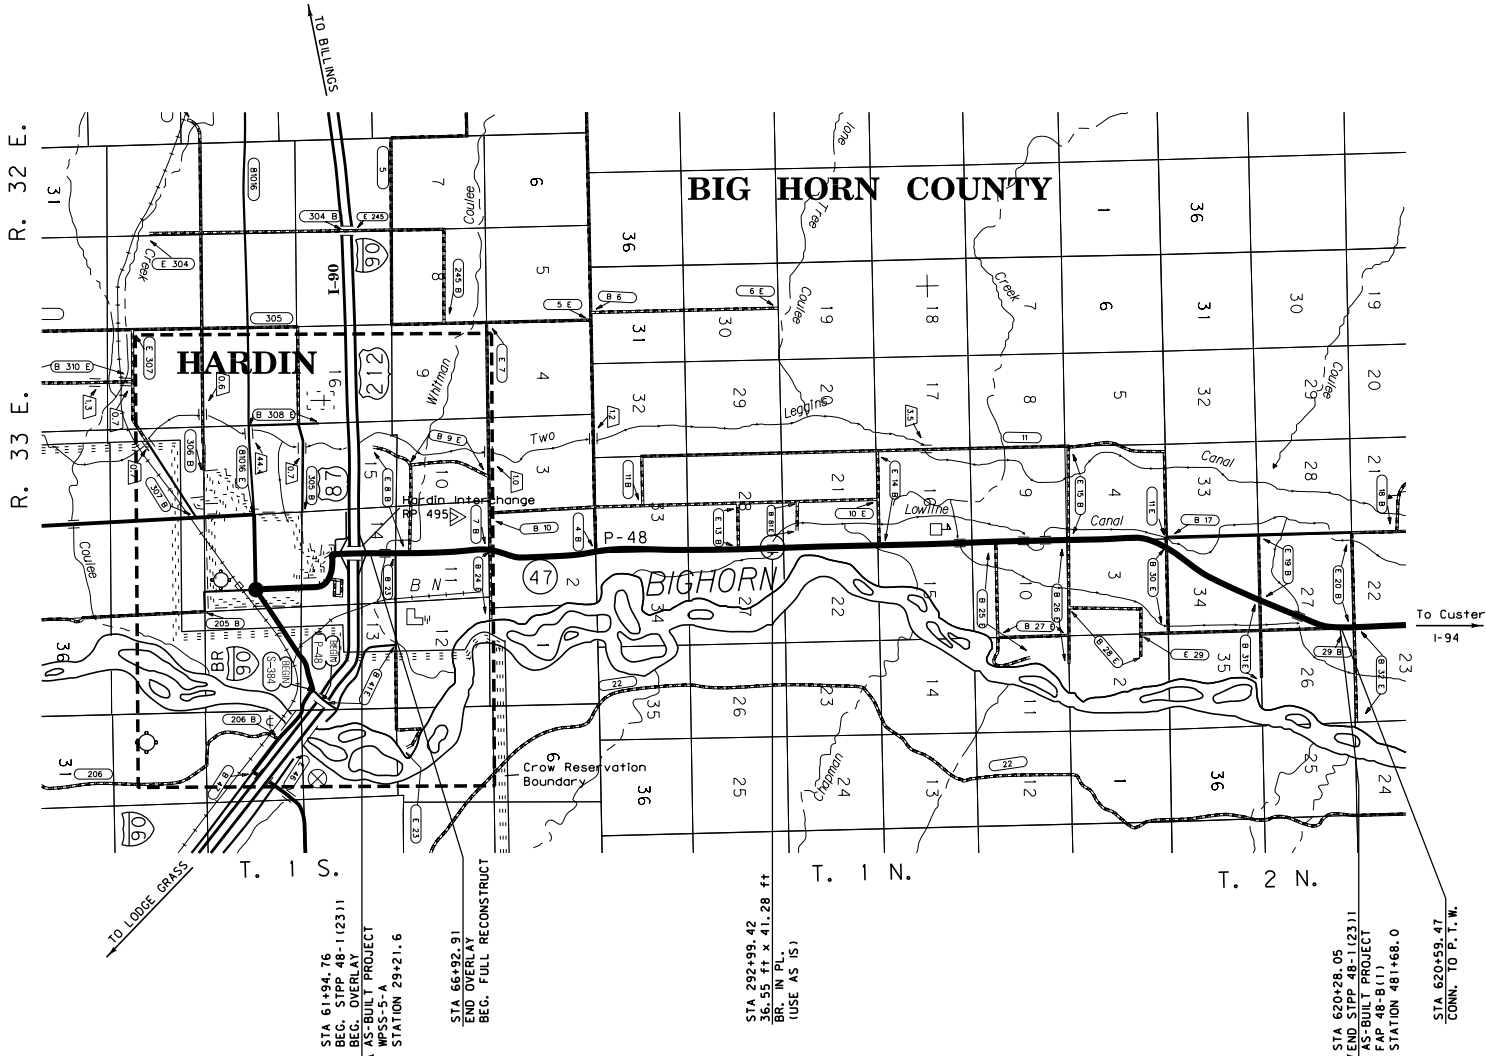

R.P. 1.15 TO R.P. 11.71
THIS CONTRACT

FOR EXISTING R/W RETRACEMENT, SEE
CERTIFICATE OF SURVEY 667.

NOTE:
THIS IS NOT A STATE PLANE COORDINATE PROJECT.
THEREFORE ALL SURVEY AND STAKING WILL NOT
REQUIRE THE USE OF A COMBINATION SCALE FACTOR.
ALL DIMENSIONS ON THE PLANS ARE GROUND DIMENSIONS.

CONSTRUCTION LIMITS	MAP REVISED 5-10-12
CUT SECTION	---
TRANSITION	---
TOE OF FILL	---
BACKSLOPE LIMITS	---
INCLUDE ROUNDING	---
FHWA/MDT APPROVAL	10/27/11

3	MDTA MONTANA DEPARTMENT OF TRANSPORTATION	C:\DGN\4064\rotlz01.dgn
2		2/21/2018
1		1:04:04 PM CPS - U0034

DOWL HKM

OWNERSHIP											
PARCEL	NAME	ADDRESS	TOTAL AREA	GROSS R/W AREA	EX. EASE. AREA	NET AREA	REMAINDER		CONST. PMT. AREA	EASEMENT AREA	SHEET NO.
							LEFT	RIGHT			
1	RICHARD A. & LYNDA L. DORN	2048 EDGEWOOD DR., BILLINGS, MT 59102	NEGOTIATIONS ONLY								5
2	MARTIN ROBERT & EMILY E. HETH	PO BOX 435, HARDIN, MT 59034-0435	OWNER NOTIFICATION ONLY								5
3	MARTIN R. HETH	PO BOX 435, HARDIN, MT 59034-0435	23.80 AC	0.07 AC		0.07 AC		23.73 AC	0.07 AC		5
4	#8 HARDIN MONTANA PROPERTY, LLC AN IDAHO LIMITED LIABILITY CORPORATION	PO BOX 50620, IDAHO FALLS, ID 83405-0620	1.80 AC	0.07 AC	0.03 AC	0.04 AC	1.73 AC				5
5	JIAN HAO CAI	1485 N. HWY 47, HARDIN, MT 59034-9731	1.09 AC	0.14 AC	0.08 AC	0.06 AC	0.95 AC				5
6	KEVIN MARK CRAGG, ETAL	4906 JOHNSON AVE, WHITE BEAR LK, MN 55110	1.09 AC	0.27 AC	0.13 AC	0.14 AC	0.82 AC				5
7	MORISSETTE CHARITABLE REMAINDER UNITRUST	9605 SW 53RD CIRCLE, OCALA, FL 34476	1.21 AC	0.16 AC	0.08 AC	0.08 AC	1.05 AC				5
8	FUKU MARY SHIRASAGO, AKA MARY F. SHIRASAGO	RR 1, BOX 1138, HARDIN, MT 59034-9716	77.66 AC	1.39 AC	0.55 AC	0.84 AC	76.27 AC		0.27 AC	① 0.33 AC	5
9	HAROLD C. & NORA LEE YERGER	RR 1, BOX 1101, HARDIN, MT 59034	10.62 AC	0.79 AC	0.41 AC	0.38 AC		9.83 AC	0.05 AC		5
10	HEIRS & DEWISEES OF LARRY D. BAUMANN, DECEASED, ETAL	PO BOX 435, HARDIN, MT 59034-0435	5.25 AC	0.16 AC	0.12 AC	0.04 AC		5.09 AC	0.06 AC		5
11	THE CARL DORN REVOCABLE LIVING TRUST AGREEMENT DATED JANUARY 20, 1970, ½ INTEREST, ETAL	RR 1, BOX 1134, HARDIN, MT 59034-9715	80.00 AC	2.32 AC	0.92 AC	1.40 AC	77.68 AC			2.30 AC	5,6
12	KOYAMA FARMS, INC., A MONTANA CORPORATION	RR 1, BOX 1240, HARDIN, MT 59034-9722	NEGOTIATIONS ONLY								5,6
13	DELETED										
14	JAMES C. DORN, ETAL	RR 1, BOX 1133, HARDIN, MT 59034-9715	80.00 AC	3.00 AC	0.88 AC	2.12 AC	77.00 AC		0.19 AC		6
15	LACKMAN FAMILY, LLC, A MONTANA LIMITED LIABILITY COMPANY	21436 DRY FORK RD, MALTA, MT 59538	71.66 AC	2.02 AC	0.58 AC	1.44 AC	69.64 AC			② 0.51 AC	6,7
16	WALTER C. & LINDA S. WATSON	RR 1, BOX 1007, HARDIN, MT 59034-9707	OWNER NOTIFICATION ONLY								6
17	WALTER C. & LINDA S. WATSON	RR 1, BOX 1007, HARDIN, MT 59034-9707	OWNER NOTIFICATION ONLY								6
18	YERGER FAMILY IRREVOCABLE TRUST DATED APRIL 4, 2006, ETAL	RR 1, BOX 1010, HARDIN, MT 59034-9707	77.45 AC	4.22 AC	4.06 AC	0.16 AC		73.23 AC	0.02 AC		6,7
19	DAVID A. & GINA M. TRZEBIATOWSKI	RR 1, BOX 1009, HARDIN, MT 59034	8.35 AC	0.78 AC	0.30 AC	0.48 AC	7.57 AC		0.01 AC	③ 0.26 AC	7
19S	DELETED										
20	KOYAMA FARMS, INC., A MONTANA CORPORATION	RR 1, BOX 1240, HARDIN, MT 59034-9722	89.24 AC	1.74 AC	0.88 AC	0.86 AC	87.50 AC			④ 0.83 AC	7
12, 20	COMBINATION PARCEL		160.00+ AC	1.74 AC	0.88 AC	0.86 AC	87.50 AC	160.00+ AC		④ 0.83 AC	5,6,7
21	DONALD REDDING, LIFE ESTATE, ETAL	RR 1, BOX 1013, HARDIN, MT 59034-9707	138.95 AC	4.84 AC	0.89 AC	3.95 AC	134.11 AC		1.36 AC		7,8
22	TWO LEGGINS WATER USERS ASSOCIATION, A CORPORATION	P.O. BOX 1915, HARDIN, MT 59034-1915	NEGOTIATIONS ONLY								7
23	BIG HORN RIVER RANCH, INC.	6 ALTA CIRCLE, DEL REY OAKS, CA 93940-5602	NEGOTIATIONS ONLY								7,8,9
24	REVOCABLE LIVING TRUST OF WESLEY FERDERER, DATED SEPTEMBER 12, 2011, ETAL	NC 36, BOX 2000, HARDIN, MT 59034	OWNER NOTIFICATION ONLY								8
24S	DELETED										
25	DELETED										
26	JOHN D. JR. & DARLENE MEHLING	RR 1, BOX 1016A, HARDIN, MT 59034-9708	3.83 AC	0.27 AC	0.15 AC	0.12 AC	3.56 AC		0.01 AC		8
27	NOT USED										
28	JAMES C. DORN, ETAL	RR 1, BOX 1133, HARDIN, MT 59034-9715	160.00+ AC	6.80 AC	3.74 AC	3.06 AC			0.04 AC		8,9
14, 28	COMBINATION PARCEL		160.00+ AC	9.80 AC	4.62 AC	5.18 AC			0.23 AC		6,7,8
29	STATE OF MONTANA - MDT	2701 PROSPECT AVE, HELENA, MT 59601	OWNER NOTIFICATION ONLY								8,9
30	DARLENE K. HAMBURG	317 N. CENTER AVE., HARDIN, MT 59034	OWNER NOTIFICATION ONLY								9
31A	CHARLES E. & SHERI D. DICK	RR 1, BOX 1053A, HARDIN, MT 59034-9710							0.01 AC		9
31	CHARLES E. & SHERI D. DICK	RR 1, BOX 1053A, HARDIN, MT 59034-9710	NEGOTIATIONS ONLY								9
31S	DELETED										
32	STEVE BENZEL	RR 1, BOX 1021, HARDIN, MT 59034-9708	1.7879 AC	0.25 AC	0.19 AC	0.06 AC	1.5379 AC		0.01 AC		9
33	MICHAEL J. HARLIN 75% INT.	RR 1, BOX 1105, HARDIN, MT 59034-9713	35.87 AC	0.49 AC		0.49 AC		35.38 AC	0.74 AC		9
	R. PATRICK HARLIN 25% INT.										

CONSTRUCTION LIMITS

CUT SECTION

TRANSITION

TOE OF FILL

BACKSLOPE LIMITS INCLUDE ROUNDING

TOP OF CUT

MAP REVISED

5-10-12

1-25-13

12-17-14

1-27-15

3-12-15

6-9-15

8-10-15

11-18-15

2-10-16

4-25-16

11-10-16

2-3-17

3-31-17

2-13-18

FHWA/MDT APPROVAL

10/27/11

3

2

1

MDT

MONTANA DEPARTMENT OF TRANSPORTATION

C:\DGN\4064roownz01.dgn

2/21/2018

1:04:10 PM

CPS - U0034

NOTES:
1. THE PROPOSED R/W LINE WHERE A SPIRAL CURVE TRANSITION IS USED IS A CHORD RATHER THAN A CONCENTRIC CURVE.
2. ALL STATIONS AND OFFSETS FOR R/W BREAKS ARE IN REFERENCE TO THE R/W BASELINE.

FOR EXISTING R/W RETRACEMENT, SEE CERTIFICATE OF SURVEY 667.

NOTE:
THIS IS NOT A STATE PLANE COORDINATE PROJECT. THEREFORE ALL SURVEY AND STAKING WILL NOT REQUIRE THE USE OF A COMBINATION SCALE FACTOR. ALL DIMENSIONS ON THE PLANS ARE GROUND DIMENSIONS.

STATE	RIGHT OF WAY	SHEET	TOTAL
MONTANA		NO.	SHEETS
		2	23
R/W ID.		STPP 48-1(25)1	
PROJECT NO.		4064-025	

HARDIN - NORTH

RIGHT-OF-WAY COORDINATE ASCII FILES

R/W BREAK COORDS: 4064ROBRKZ01.DGN
R/W BASELINE COORDS: 4064ROBASZ01.DGN
ALL FILES ARE LOCATED ON THE CADD SERVER IN THE RO DIRECTORY, UNDER PROJECT: 4064

- ① TO BE ACQUIRED BY MDT.
② TO BE ACQUIRED IN THE NAME OF PARCELS 19 & 20.
③ TO BE ACQUIRED IN THE NAME OF PARCELS 15 & 20.
④ TO BE ACQUIRED IN THE NAME OF PARCELS 15 & 19.
⑤ DELETED.

MONTANA DEPARTMENT OF TRANSPORTATION
RIGHT OF WAY PLAN
BIG HORN COUNTY

DOWL HKM

OWNERSHIP											
PARCEL	NAME	ADDRESS	TOTAL AREA	GROSS R/W AREA	EX. EASE. AREA	NET AREA	REMAINDER		CONST. PMT. AREA	EASEMENT AREA	SHEET NO.
							LEFT	RIGHT			
34	DELETED										
35	JUSTIN LEE WATSON, ETAL	RR 1, BOX 1010, HARDIN, MT 59034-9707	33.503 AC	1.51 AC	1.23 AC	0.28 AC	31.993 AC		0.62 AC		9
355	DELETED										
36	RITA RAE PRATT	PO BOX 554, HARDIN, MT 59034	40.00 AC	1.86 AC	0.92 AC	0.94 AC	38.14 AC		0.56 AC		9, 10
37	RITA RAE PRATT	PO BOX 554, HARDIN, MT 59034	160.00+ AC	2.24 AC		2.24 AC			0.18 AC		9, 10, 11
36, 37	COMBINATION PARCEL		160.00+ AC	4.10 AC	0.92 AC	3.18 AC	38.14 AC	160.00+ AC	0.74 AC		9, 10, 11
37.1	RITA OTTUN PRATT	PO BOX 554, HARDIN, MT 59034	102.32 AC	1.16 AC		1.16 AC		101.16 AC	0.01 AC		10
38	DON D. LEHMAN	RR 1, BOX 1122, HARDIN, MT 59034-9715	56.476 AC	0.43 AC	0.21 AC	0.22 AC	56.046 AC				10
38.1	ANDREW CHAVEZ	210 6TH ST E, HARDIN, MT 59034-1502	1.957 AC	0.49 AC	0.25 AC	0.24 AC	1.467 AC				10
39	ALVIN RAY & RENEE LEHMAN	RR 1, BOX 1023A, HARDIN, MT 59034-9708	1.5669 AC	0.36 AC	0.23 AC	0.13 AC	1.2069 AC				10
40	THE DELORES JEAN KERN REVOCABLE LIVING TRUST AGREEMENT DATED THE 4TH OF MAY, 1998, 1/2 INTEREST, ETAL	RR 1, BOX 1127, HARDIN, MT 59034-9715	60.00 AC	1.43 AC	0.70 AC	0.73 AC	58.57 AC				10, 11
41	GEORGE R., JR. & SHERIL. DORN	3426 CASTLE PINES DR, BILLINGS, MT 59101-9420	97.03 AC	4.91 AC	2.34 AC	2.57 AC	92.12 AC		0.01 AC		11, 12
42	GEORGE R., JR. & SHERIL. DORN	3426 CASTLE PINES DR, BILLINGS, MT 59101-9420	160.00+ AC	2.97 AC	1.33 AC	1.64 AC					11, 12
41, 42	COMBINATION PARCEL		160.00+ AC	7.88 AC	3.67 AC	4.21 AC	92.12 AC	160.00+ AC	0.01 AC		11, 12
43	GEORGE & MARTHA DORN	RR 1, BOX 1025, HARDIN, MT 59034-9708	2.85 AC	0.43 AC	0.19 AC	0.24 AC		2.42 AC	0.01 AC		11
44	GEORGE R. DORN, JR.	3426 CASTLE PINES DR, BILLINGS, MT 59101-9420	4.861 AC	0.52 AC	0.23 AC	0.29 AC		4.341 AC			12
45	JAMES CASSELMAN, ETAL	5404 BILLY CASPER DR, BILLINGS, MT 59106-1031	119.39 AC	0.79 AC		0.79 AC	118.60 AC		0.01 AC		12
46	JAMES CASSELMAN, ETAL	5404 BILLY CASPER DR, BILLINGS, MT 59106-1031	NEGOTIATIONS ONLY								12
45, 46	COMBINATION PARCEL		160.00+ AC	0.79 AC		0.79 AC	118.60 AC		0.01 AC		12
47	BIG HORN LOW LINE DITCH COMPANY, A CORPORATION	208 N CENTER AVE., HARDIN, MT 59034	160.00+ AC	1.00 AC	0.13 AC	⑨ 0.87 AC			0.51 AC	⑦ 0.17 AC	12, 14, 15, 17-20
48	DELETED										
49	JUSTIN A. CASSELMAN & LARRY A. CASSELMAN	5404 BILLY CASPER DR, BILLINGS, MT 59106-1031	35.00 AC	1.90 AC	1.72 AC	0.18 AC	33.10 AC				12, 13
50	JUSTIN A. CASSELMAN & LARRY A. CASSELMAN	5404 BILLY CASPER DR, BILLINGS, MT 59106-1031	3.00 AC	0.75 AC	0.35 AC	0.40 AC		2.25 AC			12
51	JUSTIN A. CASSELMAN & LARRY A. CASSELMAN	5404 BILLY CASPER DR, BILLINGS, MT 59106-1031	100.35 AC	6.97 AC	6.40 AC	0.57 AC		93.38 AC	0.23 AC		12, 13
52	BRUCE M. & MARLOW M. HALEY	28 HALEY RANCH LN, ASHLAND, MT 59003	13.1679 AC	0.89 AC	0.81 AC	0.08 AC	12.2779 AC				13
53	JUSTIN A. CASSELMAN & LARRY A. CASSELMAN	5404 BILLY CASPER DR, BILLINGS, MT 59106-1031	26.83 AC	0.72 AC	0.45 AC	0.27 AC	26.11 AC				13
49, 50, 51, 53	COMBINATION PARCEL		165.18 AC	10.34 AC	8.92 AC	1.42 AC	59.21 AC	95.63 AC	0.23 AC		12, 13
54	HANNAH CORNELL	PO BOX 4, HARDIN, MT 59034-0004	52.527 AC	4.68 AC	4.04 AC	0.64 AC	47.847 AC		0.19 AC	0.19 AC	13, 14
55	JTX PROPERTIES, A MONTANA PARTNERSHIP	2341 QUAIL CT, BILLINGS, MT 59106-4732	113.86 AC	17.76 AC	13.40 AC	4.36 AC		96.10 AC	0.81 AC		13-16
56	DELETED										
57	D BAR D ANGUS RANCH	3426 CASTLE PINES DR, BILLINGS, MT 59101-9420	OWNER NOTIFICATION ONLY								14, 15
58	ANNETT RUFF	PO BOX 161, CUSTER, MT 59024-0161	NEGOTIATIONS ONLY								15
	C/D LYLE TORSKE	RR 1, BOX 1238, HARDIN, MT 59034									
59	MYRON & STEPHANIE LIND	RR 1, BOX 1031, HARDIN, MT 59034-9709	78.75 AC	1.17 AC	1.08 AC	0.09 AC	77.58 AC		0.01 AC		15, 16
60	CHARLES W. JR. & RACHEL L. PARKER	RR 1, BOX 1030, HARDIN, MT 59034-9708	NEGOTIATIONS ONLY								15
61	JOHN P. SPOMER	RR 1, BOX 1033, HARDIN, MT 59034-9709	55.39 AC	3.33 AC	2.10 AC	1.23 AC		52.06 AC	0.56 AC	⑧ 0.09 AC	16
62	JOHN LIND	838 1ST ST. W., HARDIN, MT 59034-2003	74.67 AC	1.18 AC	0.87 AC	0.31 AC	73.49 AC		0.43 AC		16
63	DALE E. WATSON	2119 HOOVER AVE., BILLINGS, MT 59102-2366	1.33 AC	0.22 AC	0.16 AC	0.06 AC	1.11 AC				16
64	KOYAMA FARMS, INC., A CORPORATION	RR 1, BOX 1240, HARDIN, MT 59034-9722	148.97 AC	3.17 AC	2.43 AC	0.74 AC	145.80 AC		0.07 AC		16, 17
	ESTATE OF JOSEPH M. GASVODA, DECEASED & MELISSA J. GASVODA, NPI	PO BOX 158, HARDIN, MT 59034-0158									

CONSTRUCTION LIMITS

CUT SECTION

TRANSITION

TOE OF FILL

BACKSLOPE LIMITS
INCLUDE ROUNDING

MAP REVISED

5-10-12

1-25-13

8-10-15

11-18-15

2-10-16

4-25-16

5-18-16

6-1-16

7-13-16

8-17-16

11-10-16

2-3-17

FHWA/MDT APPROVAL

10/27/11

3

2

1

MDT

MONTANA DEPARTMENT OF TRANSPORTATION

C:\DGN\4064\roownz01.dgn

2/21/2018

1:04:13 PM

CPS - U0034

FOR EXISTING R/W RETRACEMENT, SEE
CERTIFICATE OF SURVEY 667.

NOTE:
THIS IS NOT A STATE PLANE COORDINATE PROJECT.
THEREFORE ALL SURVEY AND STAKING WILL NOT
REQUIRE THE USE OF A COMBINATION SCALE FACTOR.
ALL DIMENSIONS ON THE PLANS ARE GROUND DIMENSIONS.

NOTES:
1. THE PROPOSED R/W LINE WHERE A SPIRAL
CURVE TRANSITION IS USED IS A CHORD
RATHER THAN A CONCENTRIC CURVE.
2. ALL STATIONS AND OFFSETS FOR R/W BREAKS
ARE IN REFERENCE TO THE R/W BASELINE.

STATE	RIGHT OF WAY	SHEET	TOTAL
MONTANA		NO.	SHEETS
		3	23
R/W ID.		STPP 48-1 (25) 1	
PROJECT NO.		4064-025	

HARDIN - NORTH

- ① DELETED.
- ② DELETED.
- ③ DELETED.
- ④ DELETED.
- ⑤ DELETED.
- ⑥ DELETED.
- ⑦ TO BE ACQUIRED IN THE NAME OF PARCEL 73.
- ⑧ TO BE ACQUIRED IN THE NAME OF PARCEL 62.
- ⑨ INCLUDES 0.16 AC TO BE ACQUIRED AS EASEMENT IN THE NAME OF MONTANA DEPARTMENT OF TRANSPROTATION. ALSO INCLUDES 0.71 AC TO BE ACQUIRED AS FEE DUE TO A CHANNEL CHANGE.

MONTANA DEPARTMENT OF TRANSPORTATION
RIGHT OF WAY PLAN
BIG HORN COUNTY

OWNERSHIP											
PARCEL	NAME	ADDRESS	TOTAL AREA	GROSS R/W AREA	EX. EASE. AREA	NET AREA	REMAINDER		CONST. PMT. AREA	EASEMENT AREA	SHEET NO.
							LEFT	RIGHT			
65	BIG HORN COUNTY ELECTRIC COOPERATIVE INC.	PO BOX 410, HARDIN, MT 59034-0410	1.000 AC	0.07 AC		0.07 AC					16
66	JOSEPH S. & SHIRLEY A. REDDING	PO BOX 7506, YELLOWTAIL, MT 59035-7506	75.89 AC	1.71 AC	1.21 AC	0.50 AC		74.18 AC	0.50 AC		16, 17
67	GARY AND JULIE ROBINSON 1995 LIVING TRUST	555 N HWY 87, ROUNDUP, MT 59072-0454	30.333 AC	1.88 AC	1.21 AC	0.67 AC	28.453 AC		0.47 SC		17
	DATED 3/16/1995										
	KURT & HEIDI ROBINSON, NPI	RR 1, BOX 1037, HARDIN, MT 59034-9709									
68	JOHN B. SCHNEIDER	RR 1, BOX 1038, HARDIN, MT 59034-9709	148.08 AC	3.20 AC	1.97 AC	1.23 AC		144.88 AC	0.04 AC		17, 18
69	JOHN B. SCHNEIDER	RR 1, BOX 1038, HARDIN, MT 59034-9709	4.78 AC	0.76 AC	0.48 AC	0.28 AC		4.02 AC			17
68, 69	COMBINATION PARCEL		152.86 AC	3.96 AC	2.45 AC	1.51 AC		148.90 AC	0.04 AC		17, 18
70	MICHAEL J.S. & DIXIE D. MYHRE	RR 1, BOX 1037, HARDIN, MT 59034-9709	127.68 AC	1.64 AC	1.20 AC	0.44 AC	126.04 AC		0.04 AC		17, 18
	KURT & HEIDI ROBINSON, NPI	RR 1, BOX 1037, HARDIN, MT 59034-9709									
71	WEBBER FARMS, INC., A MONTANA CORPORATION	RR 1, BOX 1103, HARDIN, MT 59034-9713	76.00 AC	2.42 AC	2.42 AC		73.58 AC			⑤ 0.05 AC	18, 19
72	WEBBER FARMS, INC., A MONTANA CORPORATION	RR 1, BOX 1103, HARDIN, MT 59034-9713	160.00+ AC	4.80 AC	3.90 AC	0.90 AC			0.16 AC		18, 19, 20
73	PAUL D. & SUSAN WALLACE	RR 1, BOX 1040, HARDIN, MT 59034-9709	15.87 AC	1.22 AC		1.22 AC		14.65 AC	0.06 AC		18, 19
74	LYNDON S. COBURN JR.	1524 S 56TH ST W, BILLINGS, MT 59106	157.49 AC	3.53 AC	1.93 AC	1.60 AC	153.96 AC		0.07 AC		19, 20
75	WEBBER FARMS, INC., A MONTANA CORPORATION, ETAL	RR 1, BOX 1103, HARDIN, MT 59034-9713	OWNER NOTIFICATION ONLY								20
76	TIMOTHY DEAN CALDWELL	RR 1, BOX 1102, HARDIN, MT 59034-9713	18.4714 AC	3.66 AC	2.41 AC	1.25 AC	14.8114 AC		0.36 AC	⑥ 0.57 AC	20
77	WEBBER FARMS, INC., A MONTANA CORPORATION	RR 1, BOX 1103, HARDIN, MT 59034-9713							0.01 AC		20
78	HOLLY A. HIGGINS	RT 1, BOX 1049, HARDIN, MT 59034	7.9878 AC	0.06 AC		0.06 AC		7.9278 AC	0.25 AC		20
79	E. SCOTT ROMINE	PO BOX 425, HARDIN, MT 59034-0425	16.408 AC	0.58 AC		0.58 AC	15.828 AC		0.02 AC		20, 21
80	RIDER FARMS, INC., A MONTANA CORPORATION, ETAL	RR 1, BOX 1099, HARDIN, MT 59034-9712	NEGOTIATIONS ONLY								20, 21
81	GUILLERMO & ROXANE RENOVA	RR 1, BOX 1050A, HARDIN, MT 59034-9710	68.07 AC	2.25 AC	1.96 AC	0.29 AC	63.70 AC	2.12 AC	0.04 AC		21
82	LYNN A. & DIANA R. MARTY, ETAL	RR 1, BOX 1052, HARDIN, MT 59034-9710	6.499 AC	0.16 AC		0.16 AC		6.339 AC		⑩ 0.59 AC	21
83	TED & LINDA ELLIOTT LIVING TRUST DATED OCTOBER 1, 2008	1109 ANCHOR ST, BILLINGS, MT 59105	120.181 AC	2.85 AC	2.62 AC	0.23 AC		117.331 AC			21, 22
84	IVENE J. SCHMIDT	RR 1, BOX 1053, HARDIN, MT 59034-9710							1.01 AC		21, 22
85	DNRC	PO BOX 201601, HELENA, MT 59620-1601	160.00 AC	⑪ 0.04 AC		⑪ 0.04 AC					22
86	ARTIE F., SR. & ALICE M. PERRY	RR 1, BOX 1106, HARDIN, MT 59034-9714	36.939 AC	0.77 AC		0.77 AC		36.169 AC	0.23 AC	⑨ 0.36 AC	22, 23
87	KYLE DOUGLAS & AMBER ROCHELLE HAMLIN	PO BOX 213, HARDIN, MT 59034							0.54 AC		22
88	WEBBER FARMS, INC., A MONTANA CORPORATION	RR 1, BOX 1103, HARDIN, MT 59034-9713							0.01 AC	⑬ 0.10 AC	22, 23
89	DUDIS, INC., A MONTANA CORPORATION	PO BOX 410, MALTA, MT 59538-0410	OWNER NOTIFICATION ONLY								23
90	WEBBER FARMS, INC., A MONTANA CORPORATION	RR 1, BOX 1103, HARDIN, MT 59034-9713	NEGOTIATIONS ONLY								23
71, 72, 77, 88, 90	COMBINATION PARCEL		160.00+ AC	7.23 AC	6.31 AC	0.92 AC			0.17 AC	0.15 AC	18-20, 22, 23
91	VALLEY CENTER DRAIN DISTRICT	RR 1, BOX 1055, HARDIN, MT 59034	NEGOTIATIONS ONLY								16, 17, 23
	C/O RON BENZEL										

STATE	RIGHT OF WAY	SHEET	TOTAL
MONTANA		NO.	SHEETS
		4	23
R/W ID.		STPP 48-1 (25) 1	
PROJECT NO.		4064-025	

HARDIN - NORTH

① DELETED.

② DELETED.

③ DELETED.

④ DELETED.

⑤ TO BE ACQUIRED IN THE NAME OF PARCEL 73.

⑥ TO BE ACQUIRED IN THE NAME OF BIG HORN
LOW LINE DITCH CO.

⑦ DELETED.

⑧ DELETED.




⑨ TO BE ACQUIRED IN THE NAME OF PARCEL 87.

⑩ TO BE ACQUIRED IN THE NAME OF PARCEL 83.

⑪ TO BE ACQUIRED IN THE NAME OF MDT,
AS EASEMENT.

⑫ DELETED.

⑬ TO BE ACQUIRED IN THE NAME OF PARCEL 87.

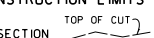 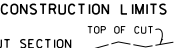CONSTRUCTION LIMITS CUT SECTION 		MAP REVISED 5-10-12 1-25-13 8-10-15 11-18-15 2-10-16 4-25-16 5-18-16 7-13-16 8-17-16	
TRANSITION 			
TOE OF FILL 			
BACKSLOPE LIMITS INCLUDE ROUNDING		FHWA/ MDT APPROVAL 10/27/11	
3		C:\DGN\4064roawn01.dgn	
2		2/21/2018	
1		1:04:15 PM CPS - U0034	


FOR EXISTING R/W RETRACEMENT, SEE
CERTIFICATE OF SURVEY 667.

NOTE:
THIS IS NOT A STATE PLANE COORDINATE PROJECT.
THEREFORE ALL SURVEY AND STAKING WILL NOT
REQUIRE THE USE OF A COMBINATION SCALE FACTOR.
ALL DIMENSIONS ON THE PLANS ARE GROUND DIMENSIONS.

MONTANA DEPARTMENT OF TRANSPORTATION
RIGHT OF WAY PLAN
BIG HORN COUNTY

HARDIN - NORTH

SEE SHEET NO. 2 FOR OWNERSHIP NAMES, ADDRESSES, AREAS, ETC.

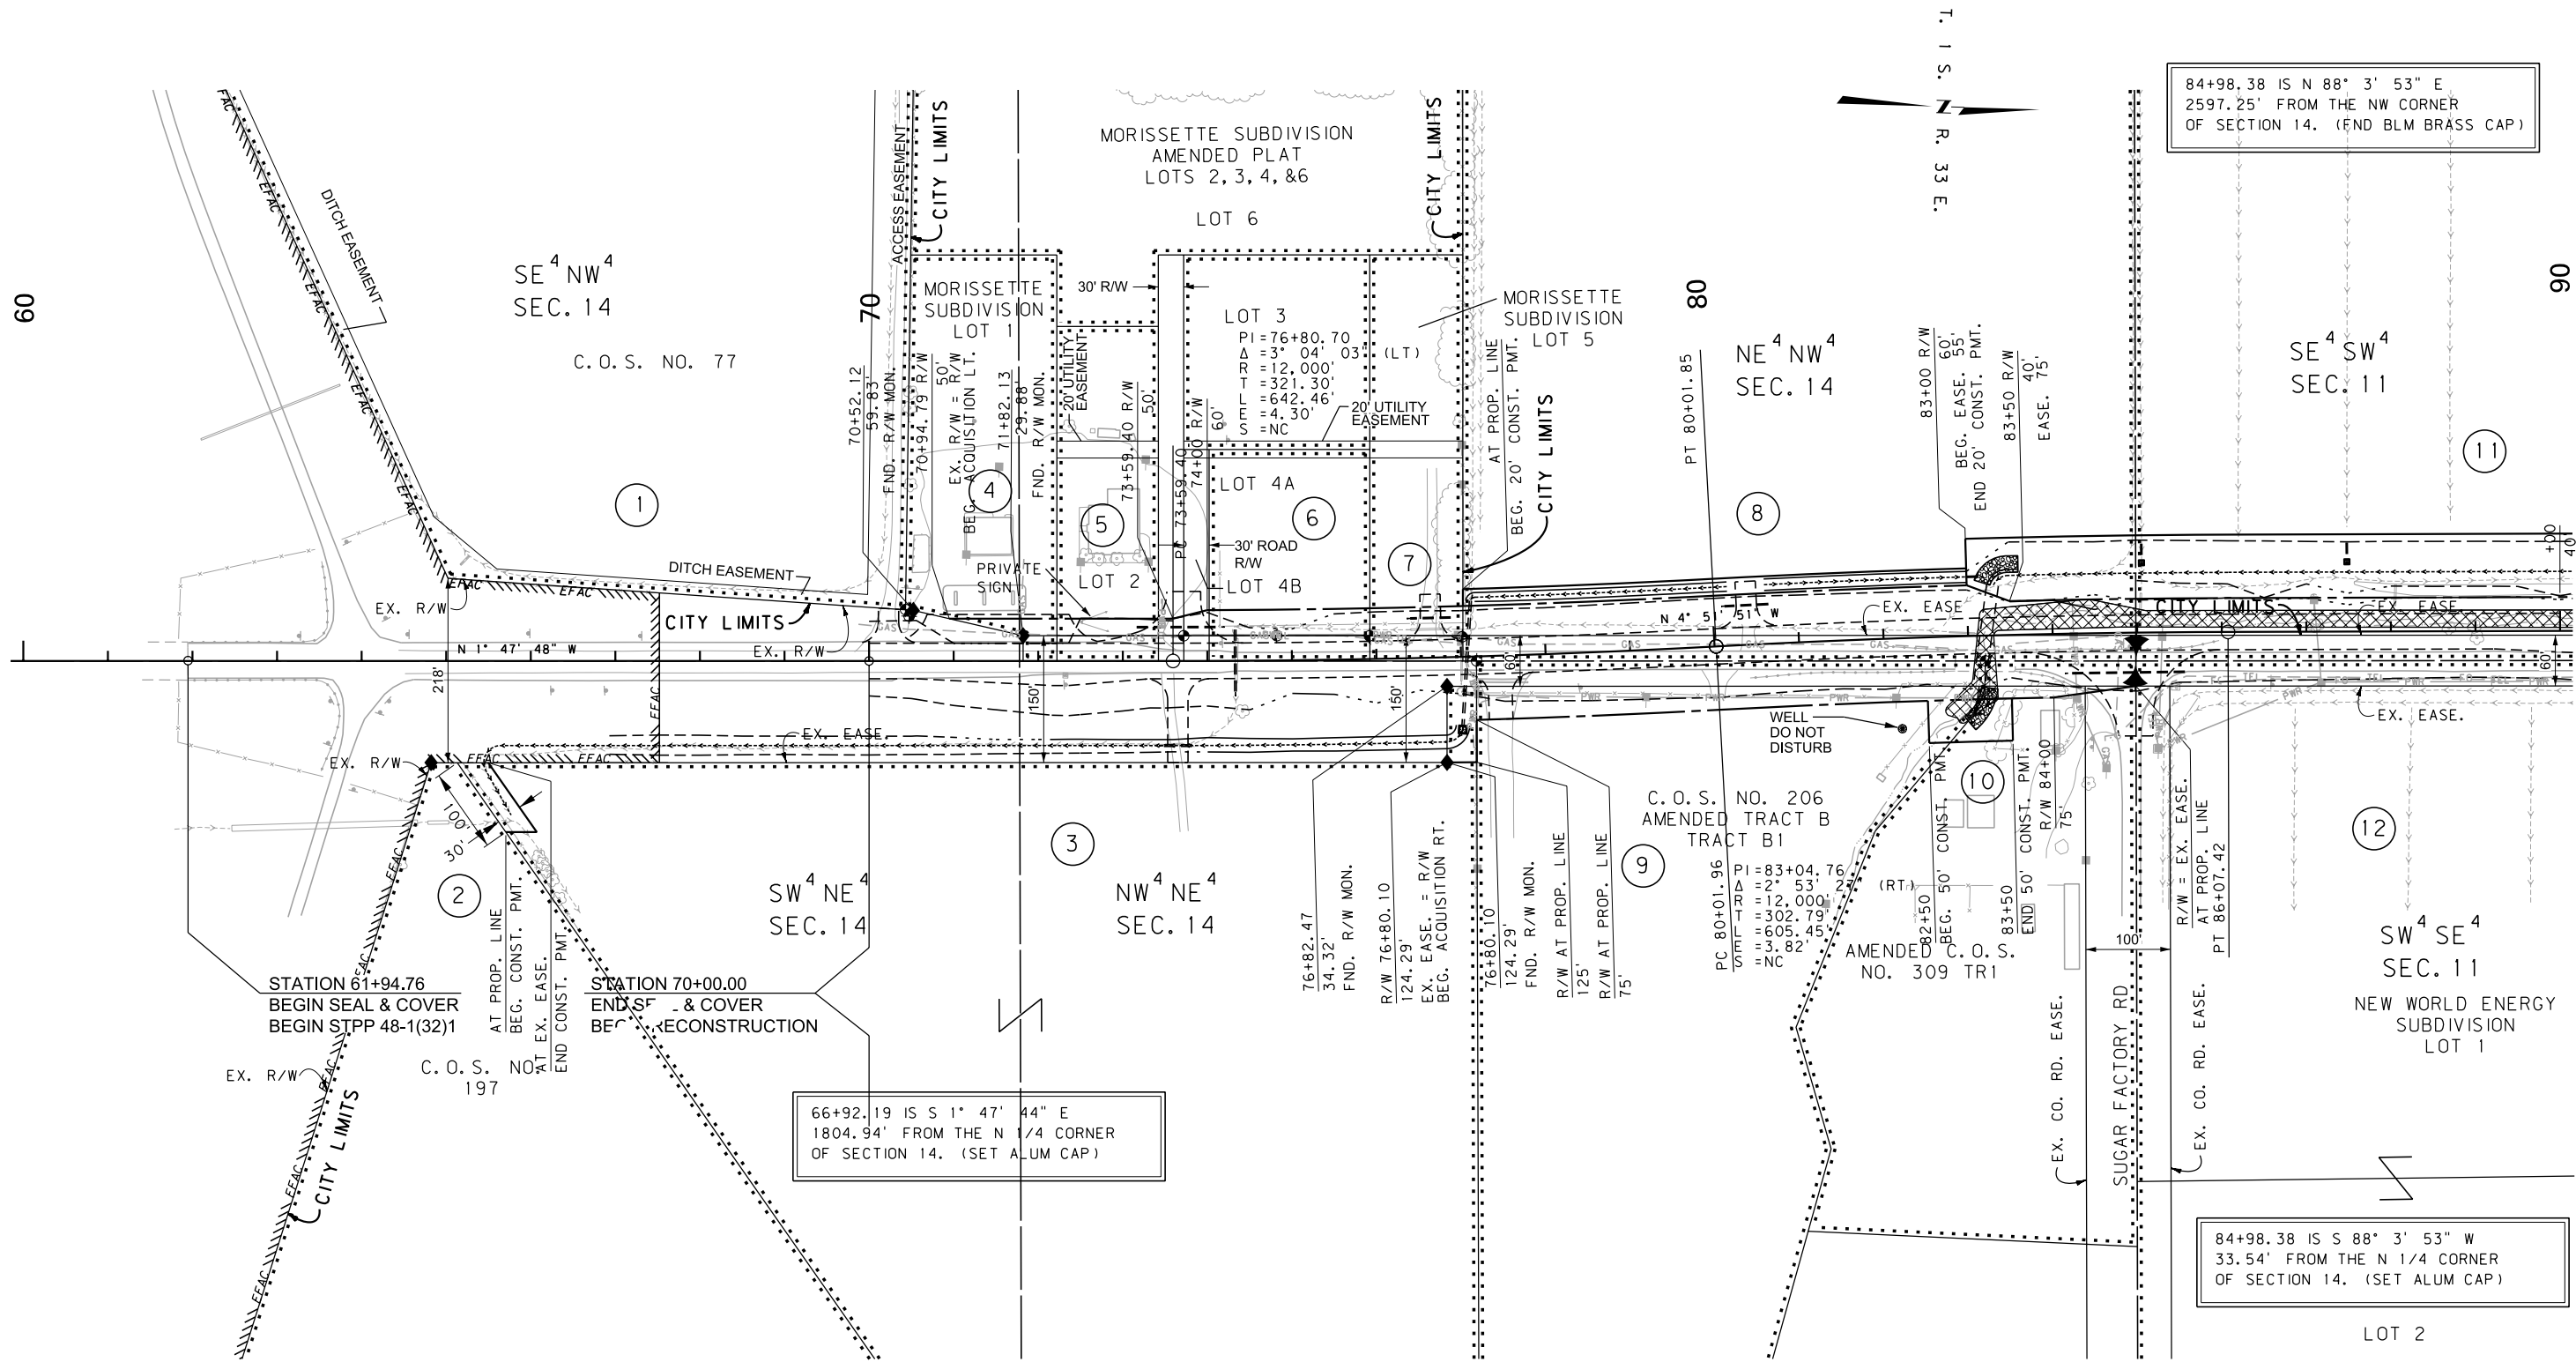

CONSTRUCTION LIMITS	MAP REVISED 5-10-12 1-25-13 12-17-14
CUT SECTION	1-27-15 3-12-15
TRANSITION	
TOE OF FILL	
BACKSLOPE LIMITS INCLUDE ROUNDING	
	FHWA/MDT APPROVAL 10/27/11

- NOTES:
1. THE PROPOSED R/W LINE WHERE A SPIRAL CURVE TRANSITION IS USED IS A CHORD RATHER THAN A CONCENTRIC CURVE.
 2. ALL STATIONS AND OFFSETS FOR R/W BREAKS ARE IN REFERENCE TO THE R/W BASELINE.

FOR EXISTING R/W RETRACEMENT, SEE CERTIFICATE OF SURVEY 667.

NOTE:
THIS IS NOT A STATE PLANE COORDINATE PROJECT.
THEREFORE ALL SURVEY AND STAKING WILL NOT REQUIRE THE USE OF A COMBINATION SCALE FACTOR.
ALL DIMENSIONS ON THE PLANS ARE GROUND DIMENSIONS.

STATE	RIGHT OF WAY	SHEET	TOTAL
		NO.	SHEETS
MONTANA		7	23
R/W ID.		STPP 48-1(25)1	
PROJECT NO.		4064-025	

HARDIN - NORTH

SEE SHEET NO. 2 FOR OWNERSHIP NAMES, ADDRESSES, AREAS, ETC.

140+03.23 IS N 88° 34' 28" E
2181.86' FROM THE SW CORNER
OF SECTION 2. (FND BLM BRASS CAP)

138+54.84 IS N 88° 18' 03" E
45.21' FROM THE N 1/4 CORNER
OF SECTION 11. (FND ALUM CAP)

138+54.84 IS S 88° 18' 03" W
2591.34' FROM THE NE CORNER
OF SECTION 11. (FND ALUM CAP)

140+03.23 IS S 88° 34' 28" W
471.91' FROM THE S 1/4 CORNER
OF SECTION 2. (SET HKM ALUM CAP)

FOR EXISTING R/W RETRACEMENT, SEE
CERTIFICATE OF SURVEY 667.

NOTE:
THIS IS NOT A STATE PLANE COORDINATE PROJECT.
THEREFORE ALL SURVEY AND STAKING WILL NOT
REQUIRE THE USE OF A COMBINATION SCALE FACTOR.
ALL DIMENSIONS ON THE PLANS ARE GROUND DIMENSIONS.

NOTES:
1. THE PROPOSED R/W LINE WHERE A SPIRAL
CURVE TRANSITION IS USED IS A CHORD
RATHER THAN A CONCENTRIC CURVE.
2. ALL STATIONS AND OFFSETS FOR R/W BREAKS
ARE IN REFERENCE TO THE R/W BASELINE.

CONSTRUCTION LIMITS	MAP REVISED 5-10-12 12-17-14 3-12-15
CUT SECTION	6-9-15
TRANSITION	
TOE OF FILL	
BACKSLOPE LIMITS INCLUDE ROUNDING	FHWA/MDT APPROVAL 10/27/11

3	MDTA	MONTANA DEPARTMENT OF TRANSPORTATION	C:\DGN\4064\rophz01.dgn
2			2/21/2018
1			1:04:33 PM CPS-U0034

MONTANA DEPARTMENT OF TRANSPORTATION	
RIGHT OF WAY PLAN	
BIG HORN COUNTY	
SCALE 1"=100'	
0 50' 100' 200' 300'	

STATE	RIGHT OF WAY	SHEET	TOTAL
		NO.	SHEETS
MONTANA		8	23
R/W ID.		STPP 48-1 (25) 1	
PROJECT NO.		4064-025	

HARDIN - NORTH

T. 1 S.
R. 33 E.

SEE SHEET NO. 2 FOR OWNERSHIP NAMES, ADDRESSES, AREAS, ETC.

U. S. GOVT.
LOT 6
SEC. 2

NE⁴ SW⁴
SEC. 2

SE⁴ NW⁴
SEC. 2

C. O. S. NO.
255
TR. 2

PI=154+94.60
Δ=20° 46' 08" (LT)
Rc=3,000'
Ls=135'
θs=1° 17' 21"
Δc=18° 11' 26" (LT)
Ts=617.31'
Lc=952.46'
Es=50.21'
S=5%

160+00

170+00

180+00

(21)

(28)

(29)

SW⁴ NE⁴
SEC. 2

NW⁴ SE⁴
SEC. 2

U. S. GOVT.
LOT 2
SEC. 2

CS 159+64.75 IS N 33° 01' 15" W
638.37' FROM THE SE CORNER
OF SECTION 2. (FND ALUM CAP)

FOR EXISTING R/W RETRACEMENT, SEE
CERTIFICATE OF SURVEY 667.

NOTE:
THIS IS NOT A STATE PLANE COORDINATE PROJECT.
THEREFORE ALL SURVEY AND STAKING WILL NOT
REQUIRE THE USE OF A COMBINATION SCALE FACTOR.
ALL DIMENSIONS ON THE PLANS ARE GROUND DIMENSIONS.

NOTES:
1. THE PROPOSED R/W LINE WHERE A SPIRAL
CURVE TRANSITION IS USED IS A CHORD
RATHER THAN A CONCENTRIC CURVE.
2. ALL STATIONS AND OFFSETS FOR R/W BREAKS
ARE IN REFERENCE TO THE R/W BASELINE.

CONSTRUCTION LIMITS	MAP REVISED
CUT SECTION	5-10-12 12-17-14 11-18-15
TRANSITION	4-25-16 11-10-16
TOE OF FILL	
BACKSLOPE LIMITS INCLUDE ROUNDING	

MONTANA DEPARTMENT
OF TRANSPORTATION


C:\DGN\4064\rophz02.dgn
2/21/2018
1:04:41 PM CPS-U0034

MONTANA DEPARTMENT OF TRANSPORTATION
RIGHT OF WAY PLAN
BIG HORN COUNTY
SCALE 1"=100'
0 50' 100' 200' 300'

STATE	RIGHT OF WAY	SHEET NO.	TOTAL SHEETS
MONTANA		9	23
R/W ID.		STPP 48-1(25)1	
PROJECT NO.		4064-025	

HARDIN - NORTH

SEE SHEET NO. 2,3 FOR OWNERSHIP NAMES, ADDRESSES, AREAS, ETC.

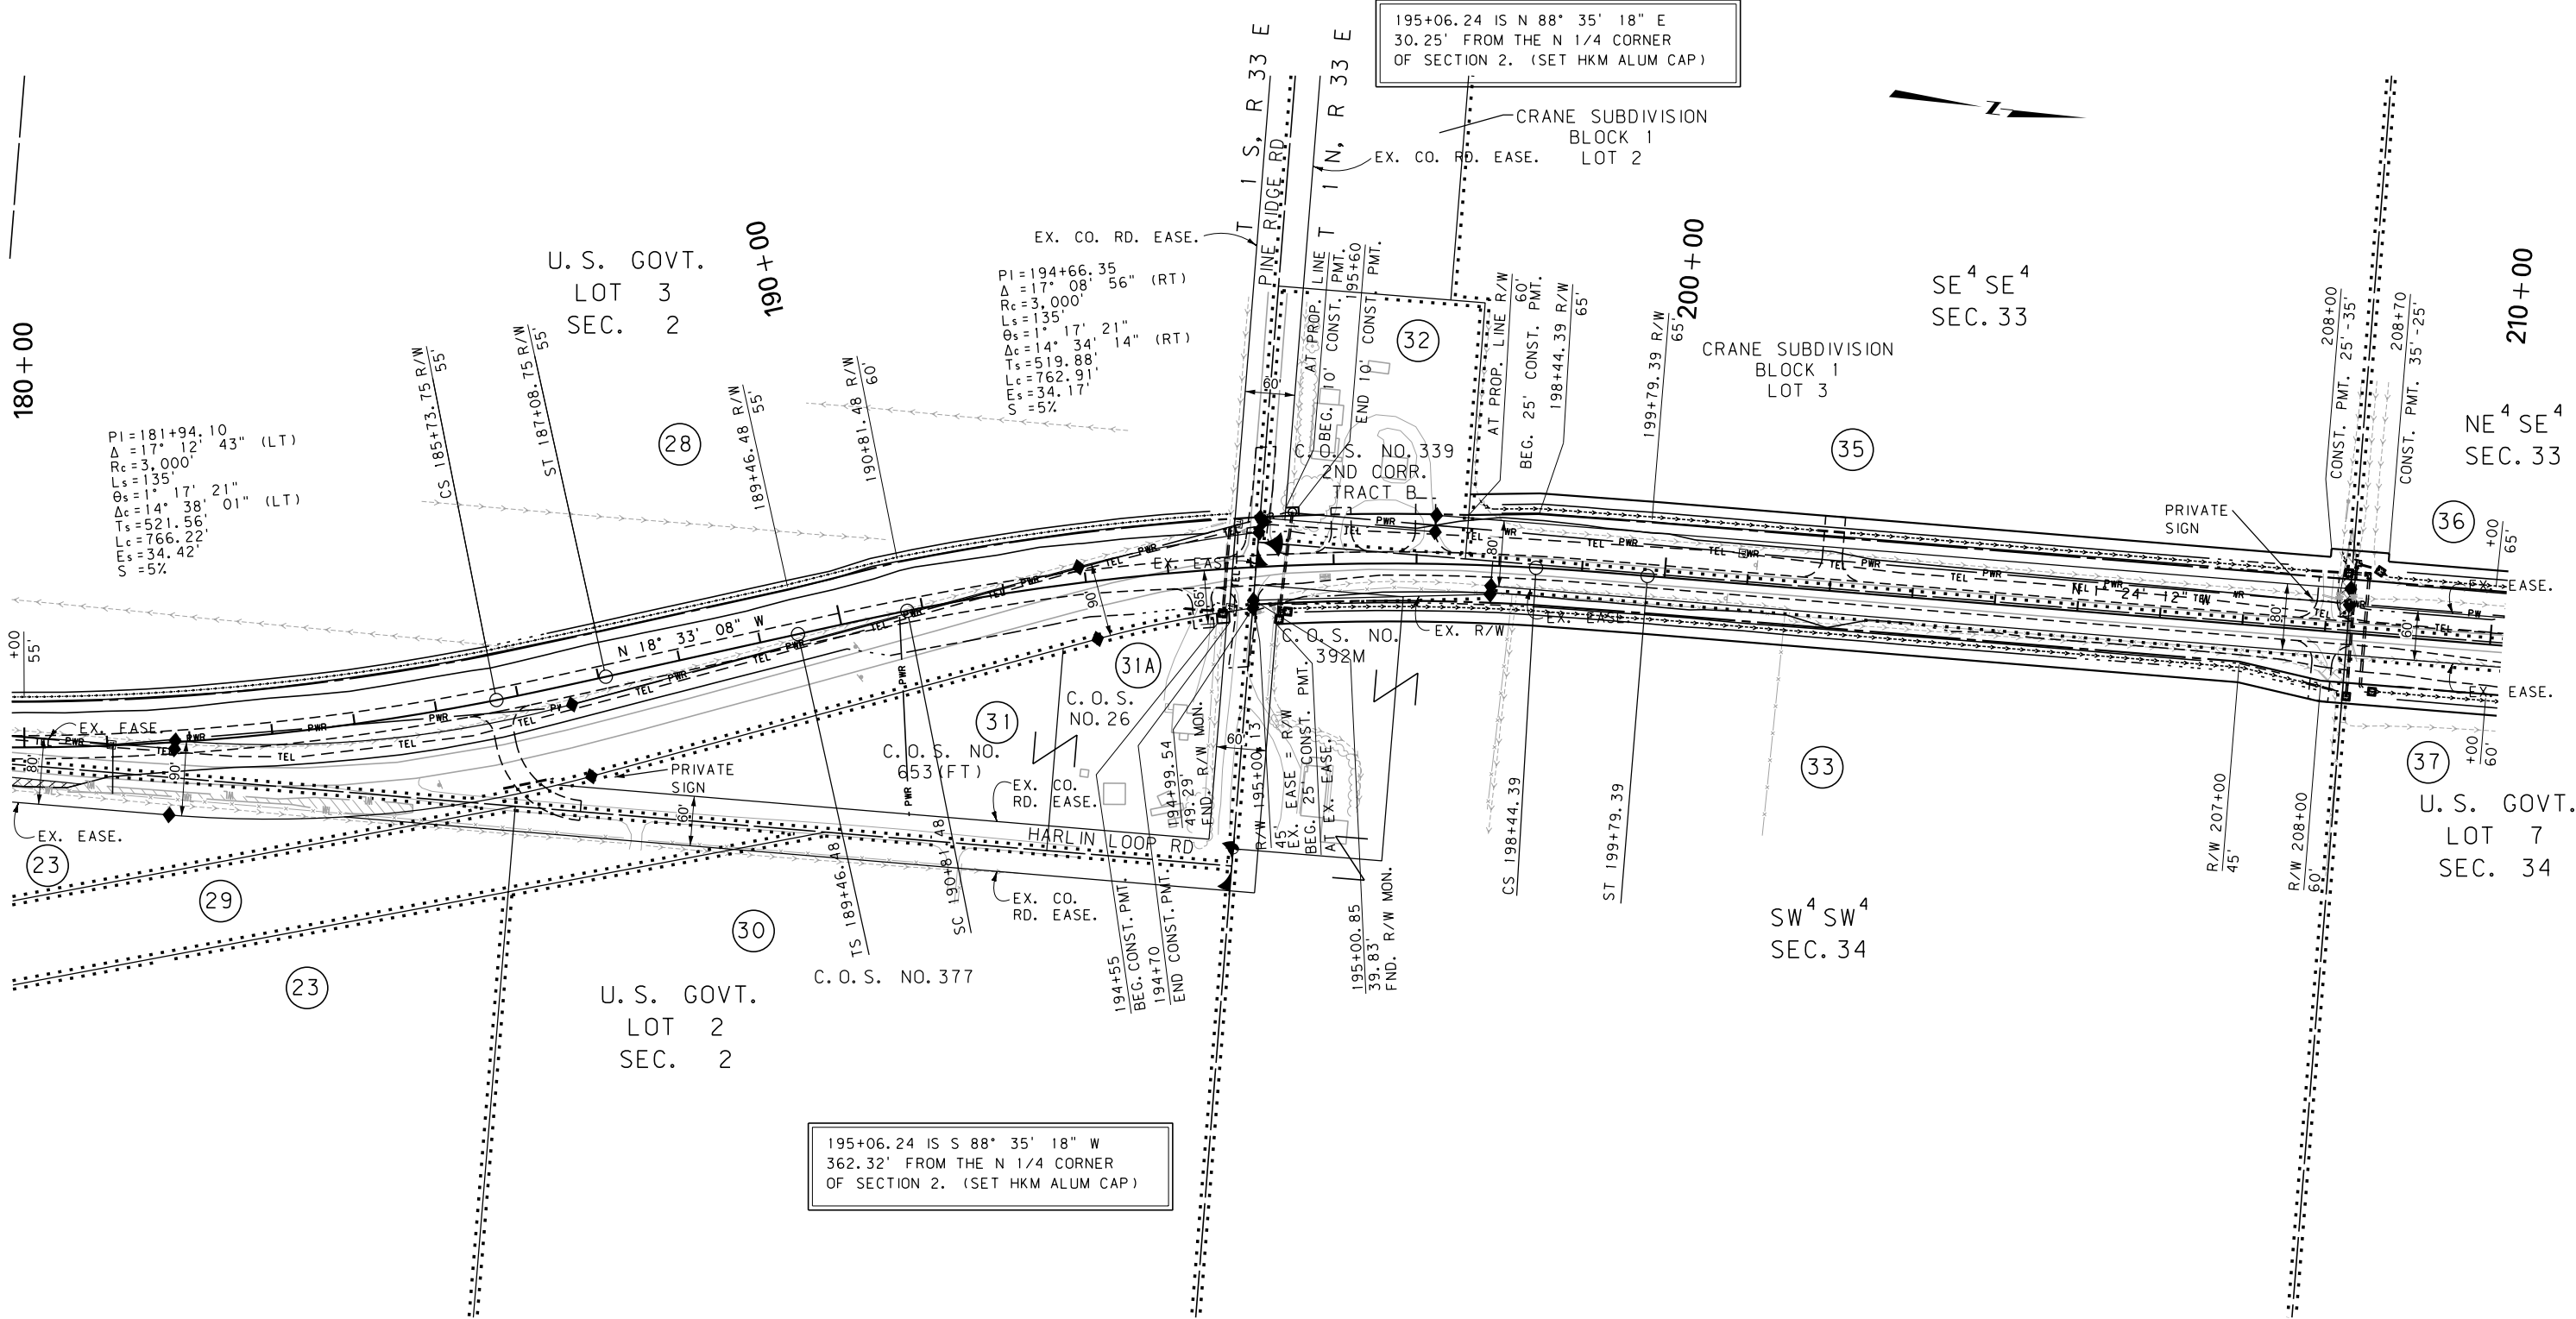

FOR EXISTING R/W RETRACEMENT, SEE
CERTIFICATE OF SURVEY 667.

NOTE:
THIS IS NOT A STATE PLANE COORDINATE PROJECT.
THEREFORE ALL SURVEY AND STAKING WILL NOT
REQUIRE THE USE OF A COMBINATION SCALE FACTOR.
ALL DIMENSIONS ON THE PLANS ARE GROUND DIMENSIONS.

NOTES:
1. THE PROPOSED R/W LINE WHERE A SPIRAL
CURVE TRANSITION IS USED IS A CHORD
RATHER THAN A CONCENTRIC CURVE.
2. ALL STATIONS AND OFFSETS FOR R/W BREAKS
ARE IN REFERENCE TO THE R/W BASELINE.

CONSTRUCTION LIMITS	MAP REVISED 5-10-12 8-10-15 11-18-15
CUT SECTION	4-25-16 8-17-16 11-10-16 2-13-18
TRANSITION	
TOE OF FILL	
BACKSLOPE LIMITS INCLUDE ROUNDING	
	FHWA/MDT APPROVAL 10/27/11
3	MDT MONTANA DEPARTMENT OF TRANSPORTATION
2	C:\DGN\4064\rophz02.dgn
1	2/21/2018
	1:04:44 PM CPS-U0034

MONTANA DEPARTMENT OF TRANSPORTATION	
RIGHT OF WAY PLAN	
BIG HORN COUNTY	
SCALE 1"=100'	
0 50' 100' 200' 300'	

STATE	RIGHT OF WAY	SHEET	TOTAL
		NO.	SHEETS
MONTANA		11	23
R/W ID.		STPP 48-1 (25) 1	
PROJECT NO.		4064-025	

HARDIN - NORTH

T. 1 N.
R. 33 E.

SEE SHEET NO. 3 FOR OWNERSHIP NAMES, ADDRESSES, AREAS, ETC.

247+86.10 IS N 88° 29' 48" E
2633.84' FROM THE S 1/4 CORNER
OF SECTION 28. (FND BLM BRASS CAP)

247+86.10 IS S 88° 42' 08" W
2638.02' FROM THE S 1/4 CORNER
OF SECTION 27. (FND ALUM CAP)

HOME SITE RETAINED
FROM C. O. S. NO. 654

FOR EXISTING R/W RETRACEMENT, SEE
CERTIFICATE OF SURVEY 667.

NOTE:
THIS IS NOT A STATE PLANE COORDINATE PROJECT.
THEREFORE ALL SURVEY AND STAKING WILL NOT
REQUIRE THE USE OF A COMBINATION SCALE FACTOR.
ALL DIMENSIONS ON THE PLANS ARE GROUND DIMENSIONS.

- NOTES:
1. THE PROPOSED R/W LINE WHERE A SPIRAL CURVE TRANSITION IS USED IS A CHORD RATHER THAN A CONCENTRIC CURVE.
 2. ALL STATIONS AND OFFSETS FOR R/W BREAKS ARE IN REFERENCE TO THE R/W BASELINE.


CONSTRUCTION LIMITS		MAP REVISED 5-10-12	
CUT SECTION	TOP OF CUT		
TRANSITION			
TOE OF FILL			
BACKSLOPE LIMITS		FHWA/MDT APPROVAL	
INCLUDE ROUNDING		10/27/11	
3	MDTA	MONTANA DEPARTMENT	C:\DGN\4064\rop\h203.dgn
2		OF TRANSPORTATION	2/21/2018
1			1:04:54 PM CPS-U0034

MONTANA DEPARTMENT OF TRANSPORTATION	
RIGHT OF WAY PLAN	
BIG HORN COUNTY	
SCALE 1"=100'	
0 50' 100' 200' 300'	

STATE	RIGHT OF WAY	SHEET NO.	TOTAL SHEETS
MONTANA		12	23
R/W ID.		STPP 48-1 (25) 1	
PROJECT NO.		4064-025	

HARDIN - NORTH

SEE SHEET NO. 3 FOR OWNERSHIP NAMES, ADDRESSES, AREAS, ETC.

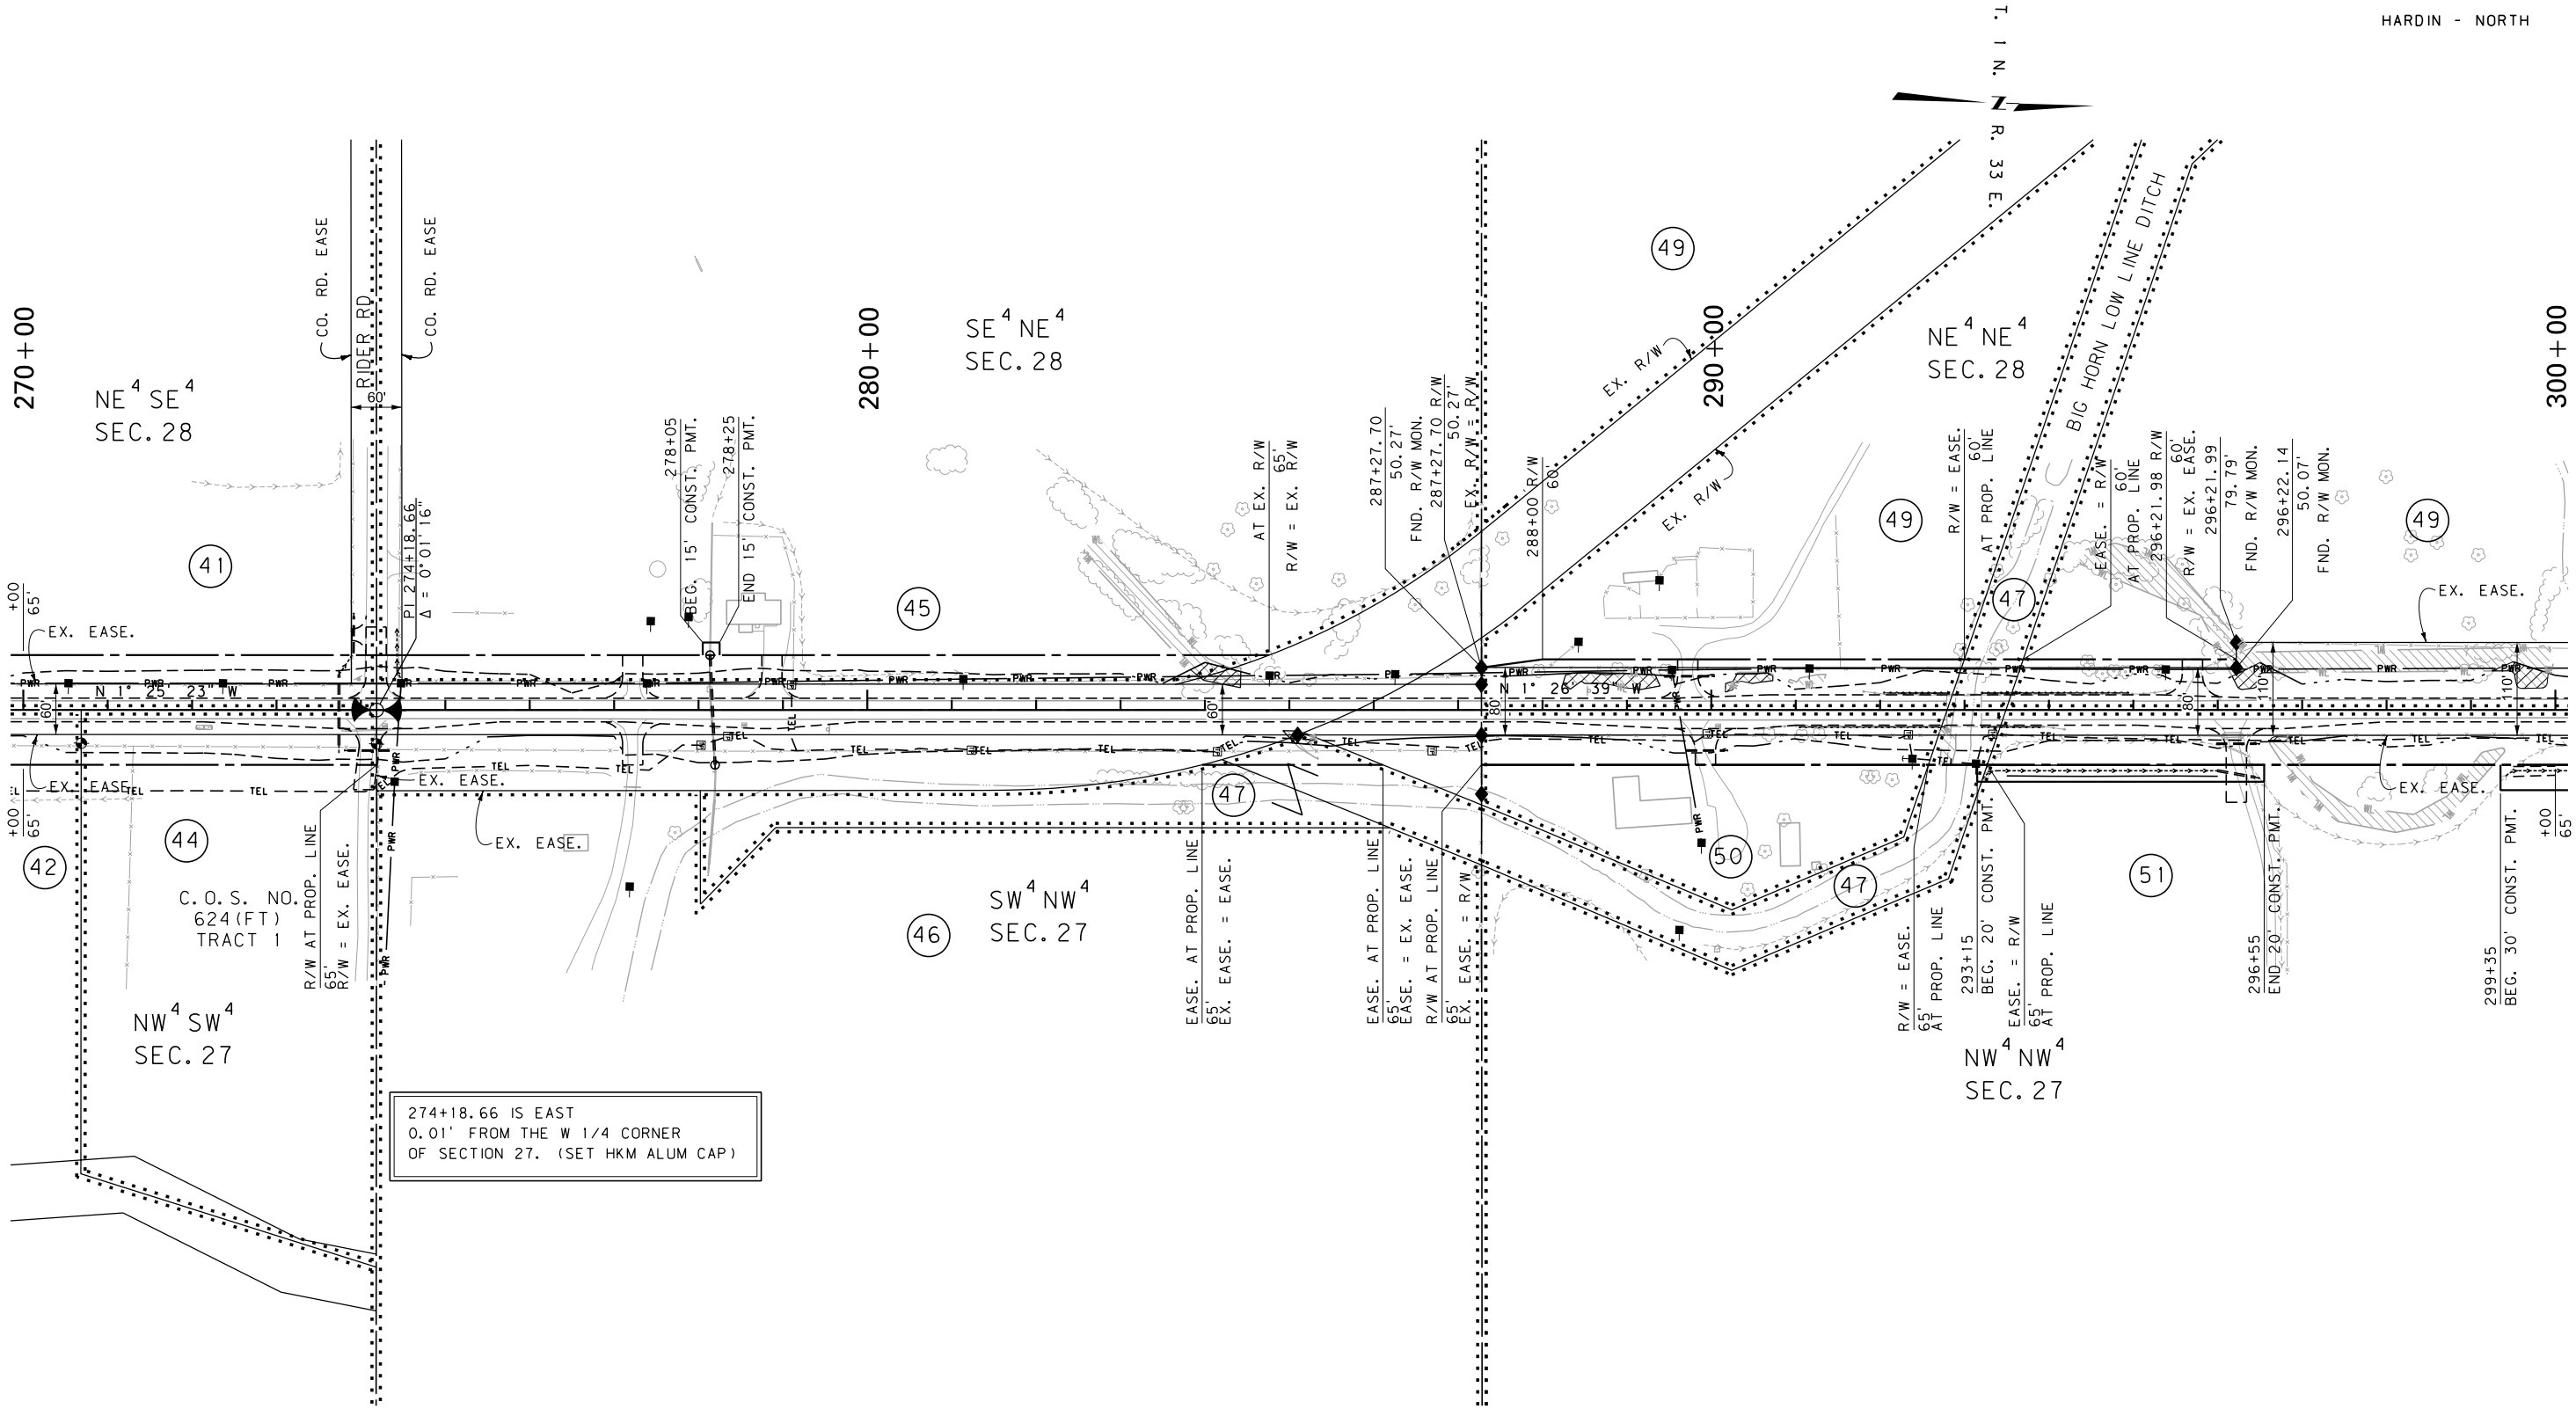

FOR EXISTING R/W RETRACEMENT, SEE
CERTIFICATE OF SURVEY 667.

NOTE:
THIS IS NOT A STATE PLANE COORDINATE PROJECT.
THEREFORE ALL SURVEY AND STAKING WILL NOT
REQUIRE THE USE OF A COMBINATION SCALE FACTOR.
ALL DIMENSIONS ON THE PLANS ARE GROUND DIMENSIONS.

- NOTES:
1. THE PROPOSED R/W LINE WHERE A SPIRAL CURVE TRANSITION IS USED IS A CHORD RATHER THAN A CONCENTRIC CURVE.
 2. ALL STATIONS AND OFFSETS FOR R/W BREAKS ARE IN REFERENCE TO THE R/W BASELINE.

CONSTRUCTION LIMITS	MAP REVISED 5-10-12 1-25-13 8-10-15
CUT SECTION	2-10-16 2-3-17
TRANSITION	
TOE OF FILL	
BACKSLOPE LIMITS INCLUDE ROUNDING	FHWA/MDT APPROVAL 10/27/11

3	MDT MONTANA DEPARTMENT OF TRANSPORTATION	C:\DGN\4064\rophz03.dgn
2		2/21/2018
1		1:04:57 PM CPS-U0034

MONTANA DEPARTMENT OF TRANSPORTATION

RIGHT OF WAY PLAN

BIG HORN COUNTY

SCALE 1"=100'

0 50' 100' 200' 300'

STATE	RIGHT OF WAY	SHEET NO.	TOTAL SHEETS
MONTANA		13	23
R/W ID.		STPP 48-1(25)1	
PROJECT NO.		4064-025	

HARDIN - NORTH

SEE SHEET NO. 3 FOR OWNERSHIP NAMES, ADDRESSES, AREAS, ETC.

300+47.40 IS N 88° 36' 52" E
2644.34' FROM THE S 1/4 CORNER
OF SECTION 21. (FND BLM BRASS CAP)

SE⁴ SE⁴
SEC. 21

C.O.S. NO.
365

52

53

NE⁴ SE⁴
SEC. 21

C.O.S. NO.
502(A)

54

SE⁴ NE⁴
SEC. 21

330+00

55

U.S. GOVT.
LOT 3
SEC. 22

U.S. GOVT.
LOT 6
SEC. 22

SW⁴ SW⁴
SEC. 22

300+47.40 IS N 00° 00' 00" E
0.01' FROM THE SW CORNER
OF SECTION 22. (FND MDOH ALUM CAP)

326+89.87 IS EAST
2.73' FROM THE W 1/4 CORNER
OF SECTION 22. (SET HKM ALUM CAP)

FOR EXISTING R/W RETRACEMENT, SEE
CERTIFICATE OF SURVEY 667.

NOTE:
THIS IS NOT A STATE PLANE COORDINATE PROJECT.
THEREFORE ALL SURVEY AND STAKING WILL NOT
REQUIRE THE USE OF A COMBINATION SCALE FACTOR.
ALL DIMENSIONS ON THE PLANS ARE GROUND DIMENSIONS.

- NOTES:
1. THE PROPOSED R/W LINE WHERE A SPIRAL CURVE TRANSITION IS USED IS A CHORD RATHER THAN A CONCENTRIC CURVE.
 2. ALL STATIONS AND OFFSETS FOR R/W BREAKS ARE IN REFERENCE TO THE R/W BASELINE.

MONTANA DEPARTMENT OF TRANSPORTATION

RIGHT OF WAY PLAN
BIG HORN COUNTY


SCALE 1"=100'
0 50' 100' 200' 300'

CONSTRUCTION LIMITS	MAP REVISED 5-10-12
CUT SECTION	
TRANSITION	
TOE OF FILL	
BACKSLOPE LIMITS INCLUDE ROUNDING	FHWA/MDT APPROVAL 10/27/11
3	MDTA MONTANA DEPARTMENT OF TRANSPORTATION
2	C:\DGN\4064\rophz03.dgn
1	2/21/2018
	1:05:00 PM CPS - U0034

STATE	RIGHT OF WAY	SHEET NO.	TOTAL SHEETS
MONTANA		14	23
R/W ID.		STPP 48-1 (25) 1	
PROJECT NO.		4064-025	

HARDIN - NORTH

SEE SHEET NO. 3 FOR OWNERSHIP NAMES, ADDRESSES, AREAS, ETC.

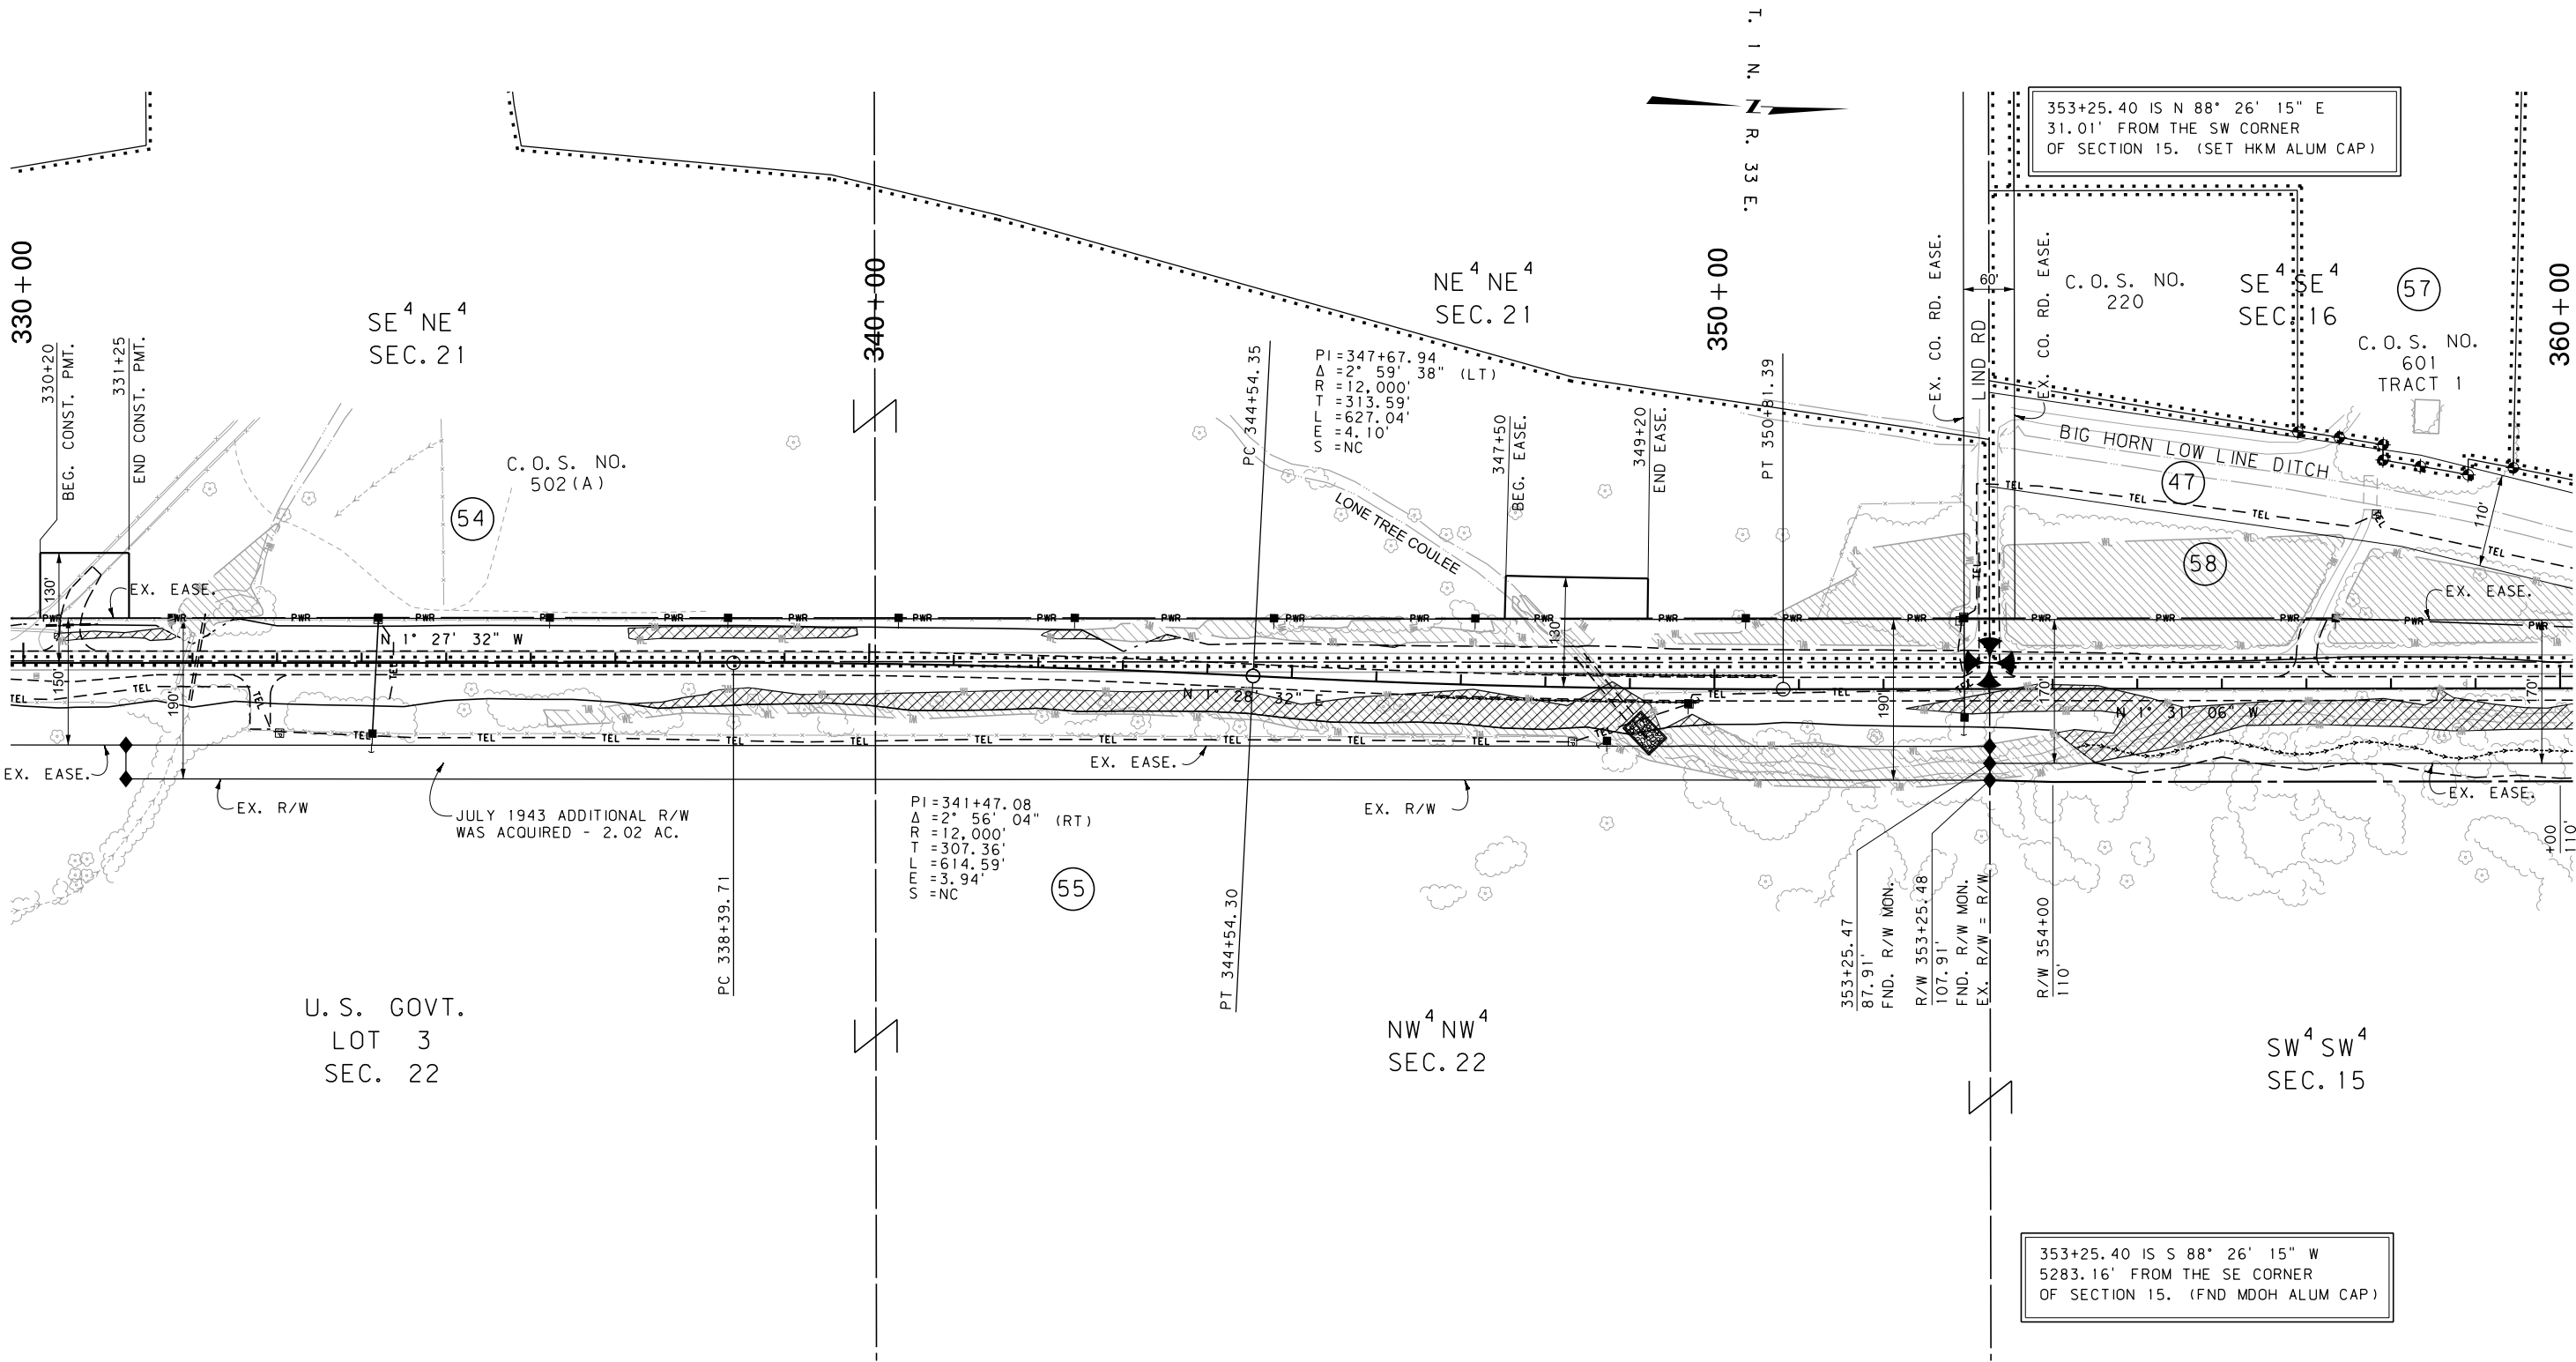

FOR EXISTING R/W RETRACEMENT, SEE
CERTIFICATE OF SURVEY 667.

NOTE:
THIS IS NOT A STATE PLANE COORDINATE PROJECT.
THEREFORE ALL SURVEY AND STAKING WILL NOT
REQUIRE THE USE OF A COMBINATION SCALE FACTOR.
ALL DIMENSIONS ON THE PLANS ARE GROUND DIMENSIONS.

NOTES:
1. THE PROPOSED R/W LINE WHERE A SPIRAL
CURVE TRANSITION IS USED IS A CHORD
RATHER THAN A CONCENTRIC CURVE.
2. ALL STATIONS AND OFFSETS FOR R/W BREAKS
ARE IN REFERENCE TO THE R/W BASELINE.


CONSTRUCTION LIMITS	MAP REVISED 5-10-12 5-18-16 6-1-16
CUT SECTION	
TRANSITION	
TOE OF FILL	
BACKSLOPE LIMITS INCLUDE ROUNDING	
	FHWA/MDT APPROVAL 10/27/11
3	MDTA MONTANA DEPARTMENT OF TRANSPORTATION
2	C:\DGN\4064\rophz04.dgn 2/21/2018
1	1:05:08 PM CPS-U0034

MONTANA DEPARTMENT OF TRANSPORTATION	
RIGHT OF WAY PLAN	
BIG HORN COUNTY	
SCALE 1"=100'	
0 50' 100' 200' 300'	

STATE	RIGHT OF WAY	SHEET NO.	TOTAL SHEETS
MONTANA		15	23
R/W ID.		STPP 48-1 (25) 1	
PROJECT NO.		4064-025	

HARDIN - NORTH

SEE SHEET NO. 3 FOR OWNERSHIP NAMES, ADDRESSES, AREAS, ETC.

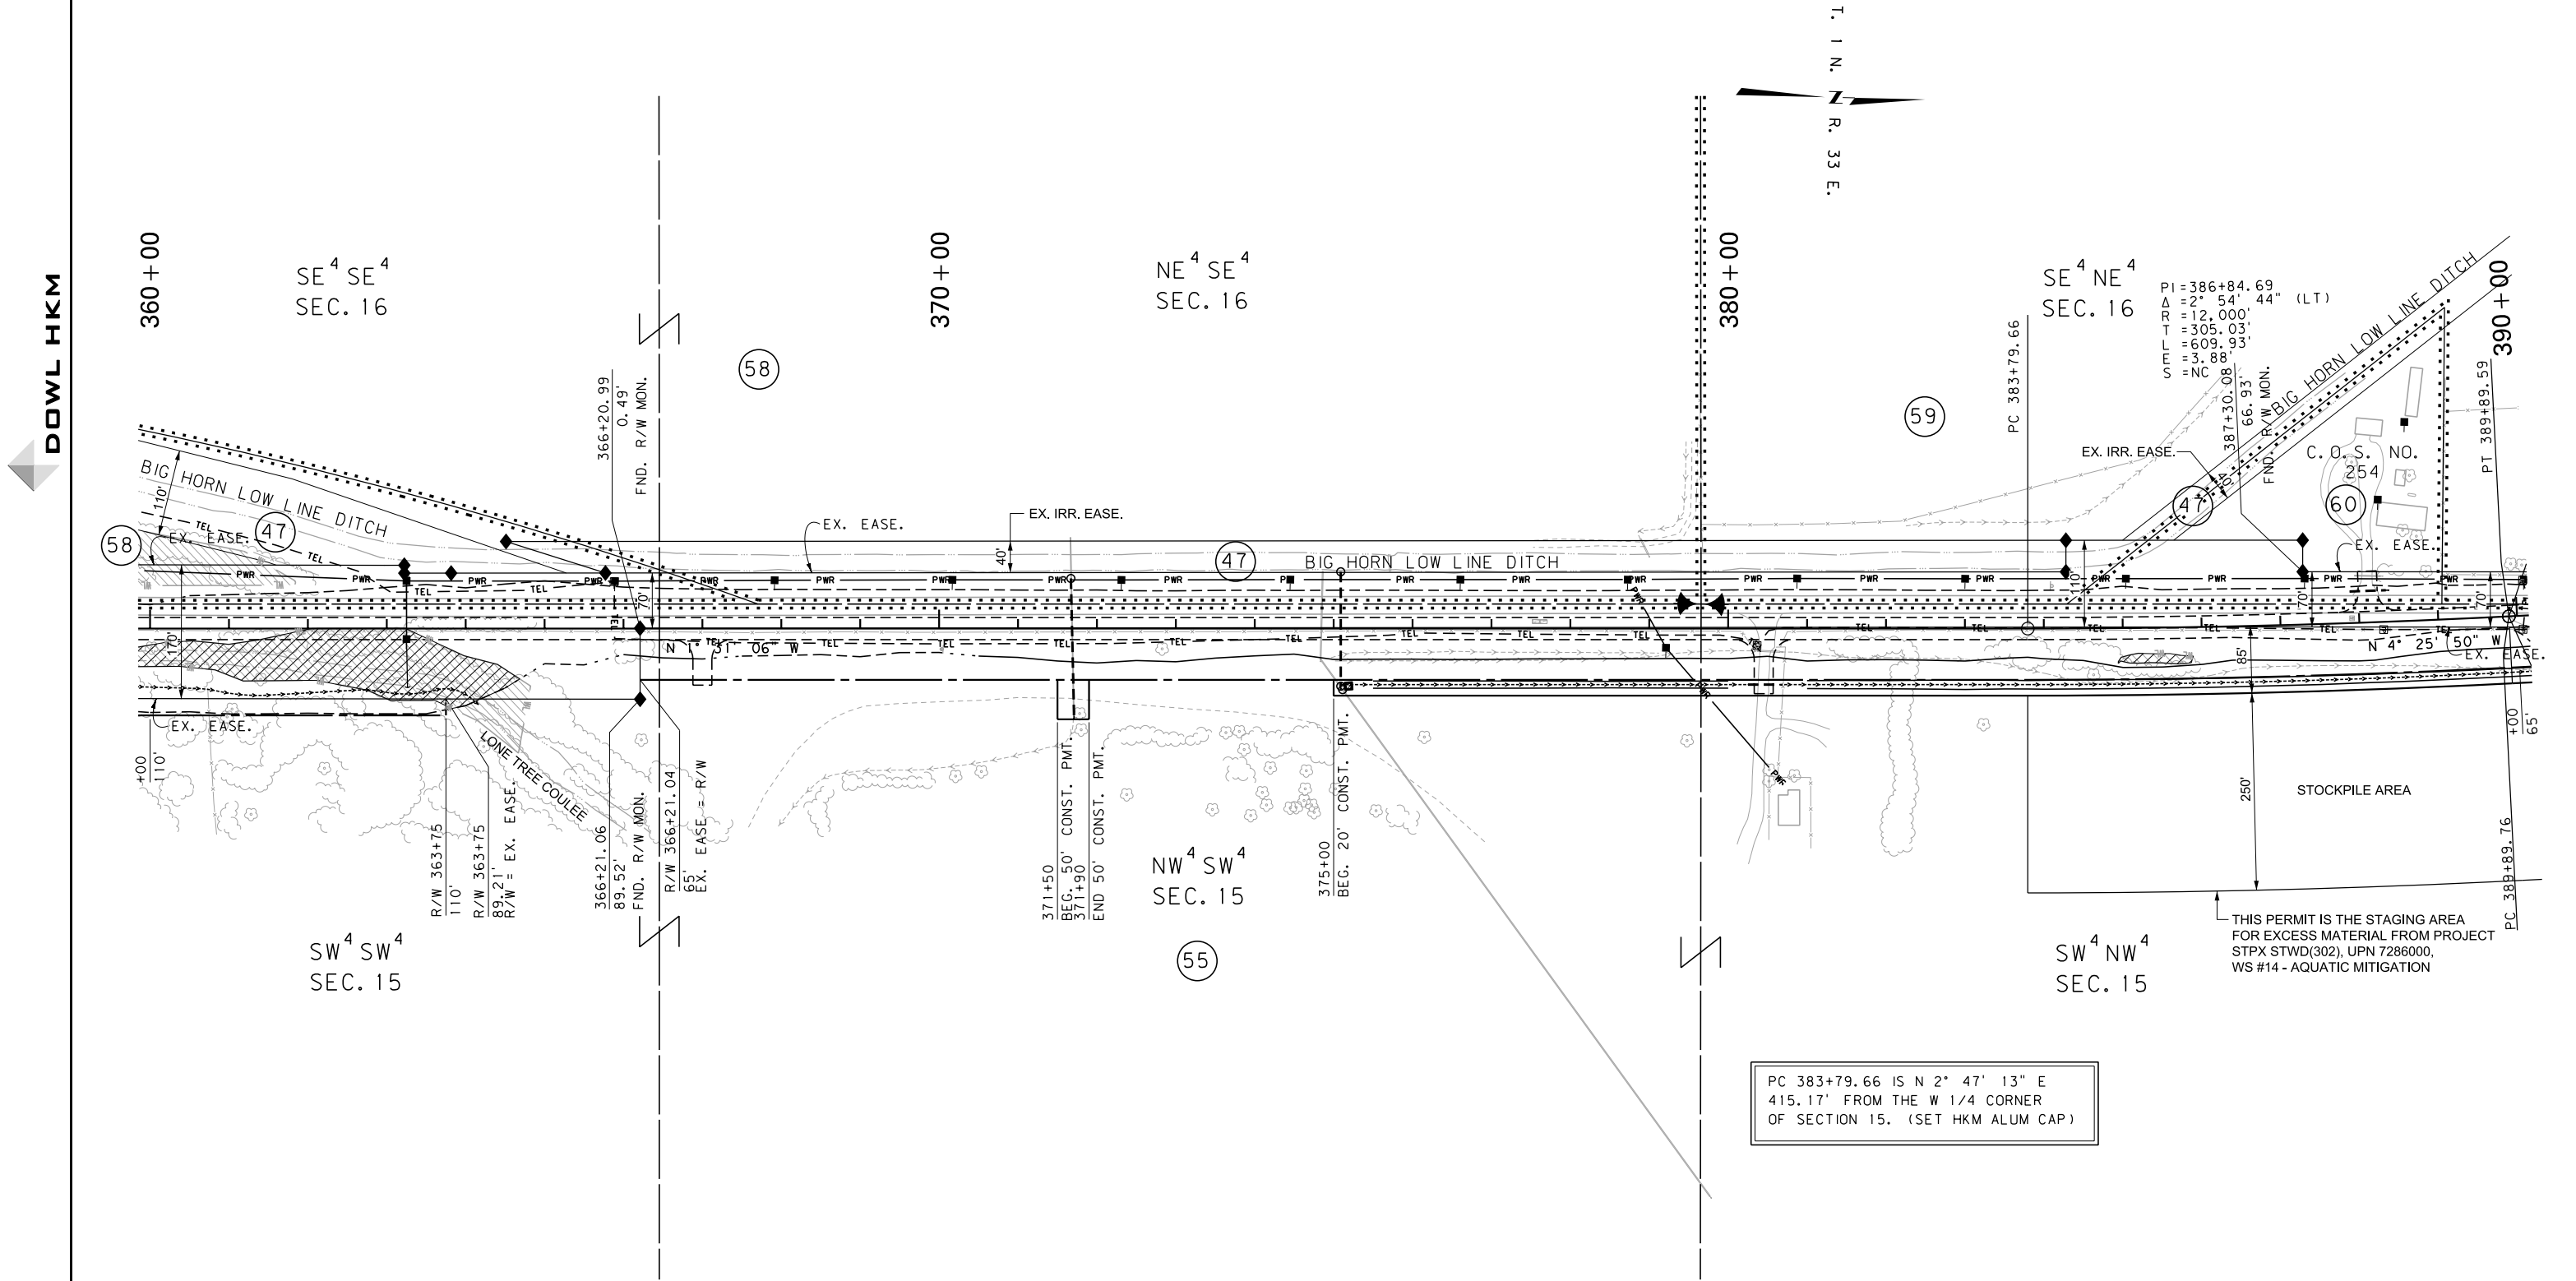

FOR EXISTING R/W RETRACEMENT, SEE
CERTIFICATE OF SURVEY 667.

NOTE:
THIS IS NOT A STATE PLANE COORDINATE PROJECT.
THEREFORE ALL SURVEY AND STAKING WILL NOT
REQUIRE THE USE OF A COMBINATION SCALE FACTOR.
ALL DIMENSIONS ON THE PLANS ARE GROUND DIMENSIONS.

- NOTES:
1. THE PROPOSED R/W LINE WHERE A SPIRAL CURVE TRANSITION IS USED IS A CHORD RATHER THAN A CONCENTRIC CURVE.
 2. ALL STATIONS AND OFFSETS FOR R/W BREAKS ARE IN REFERENCE TO THE R/W BASELINE.


CONSTRUCTION LIMITS	MAP REVISED 5-10-12 11-18-15 5-18-16
CUT SECTION	6-1-16
TRANSITION	
TOE OF FILL	
BACKSLOPE LIMITS INCLUDE ROUNDING	
	FHWA/MDT APPROVAL 10/27/11
3	MDTA MONTANA DEPARTMENT OF TRANSPORTATION
2	C:\DGN\4064\rophz04.dgn
1	2/21/2018 1:05:10 PM CPS-U0034

MONTANA DEPARTMENT OF TRANSPORTATION	
RIGHT OF WAY PLAN	
BIG HORN COUNTY	
SCALE 1"=100'	
0 50' 100' 200' 300'	

STATE	RIGHT OF WAY	SHEET NO.	TOTAL SHEETS
MONTANA		16	23
R/W ID.		STPP 48-1 (25) 1	
PROJECT NO.		4064-025	

HARDIN - NORTH

SEE SHEET NO. 3,4 FOR OWNERSHIP NAMES, ADDRESSES, AREAS, ETC.

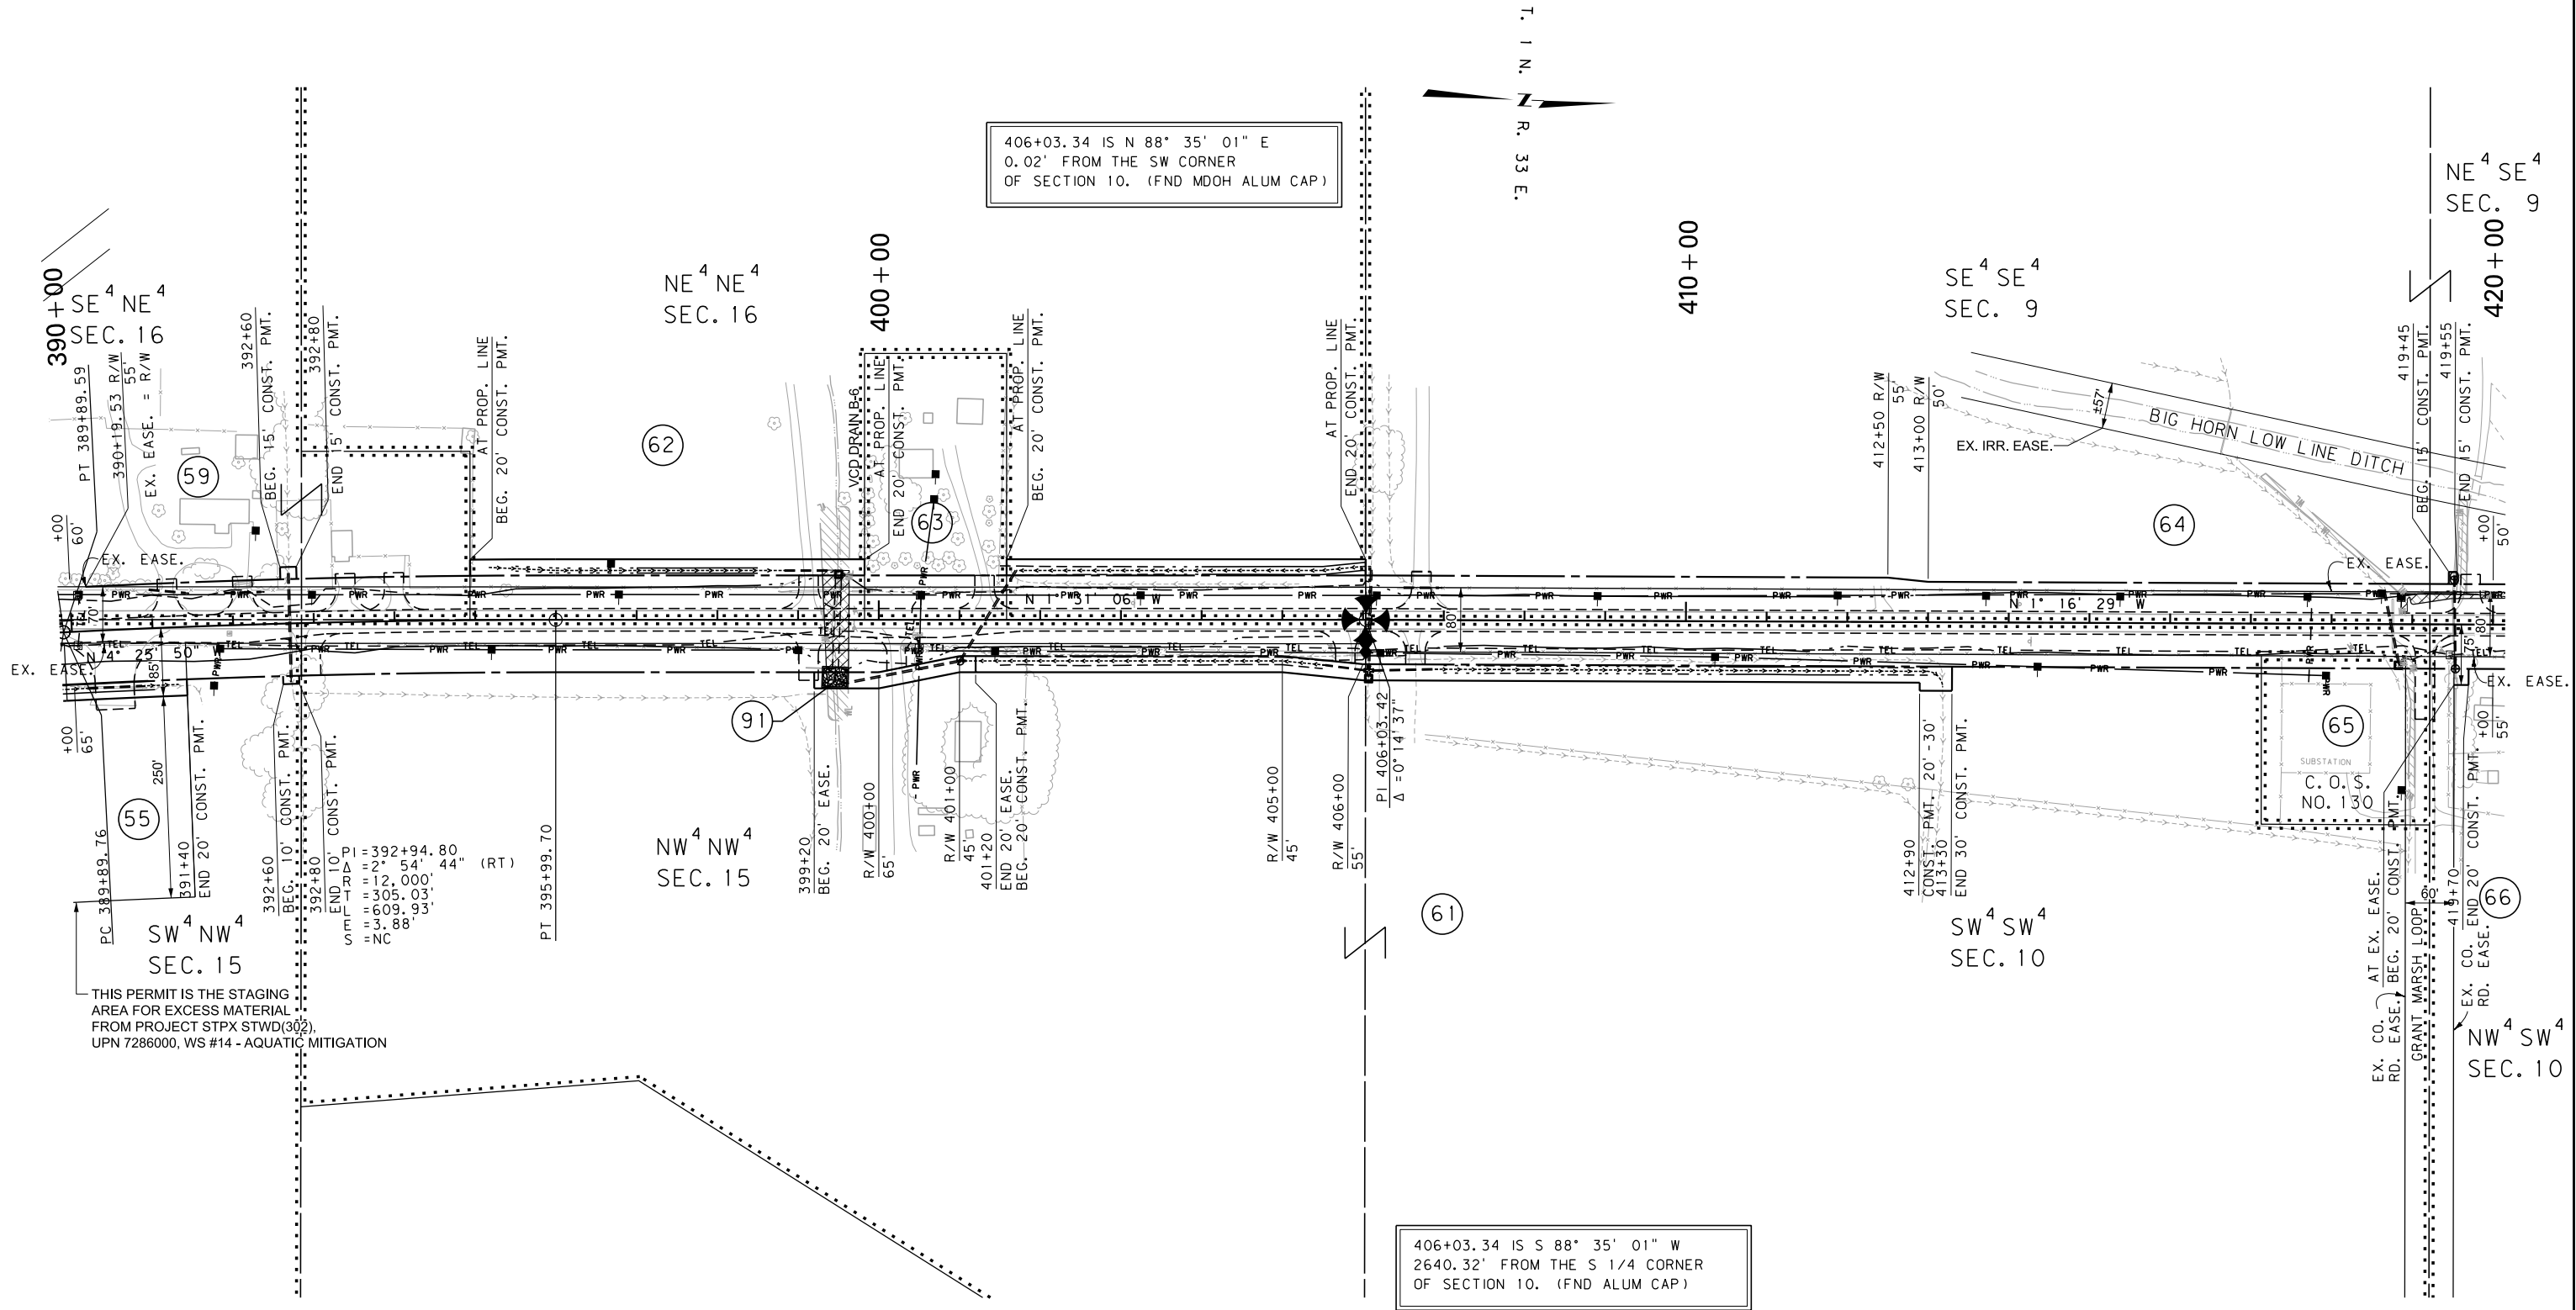

CONSTRUCTION LIMITS	MAP REVISED 5-10-12 1-25-13 11-18-15
CUT SECTION	4-25-16 5-18-16
TRANSITION	
TOE OF FILL	
BACKSLOPE LIMITS INCLUDE ROUNDING	
	FHWA/MDT APPROVAL 10/27/11
3	MDTA MONTANA DEPARTMENT OF TRANSPORTATION
2	C:\DGN\4064\rophz04.dgn
1	2/21/2018
	1:05:13 PM CPS - U0034

- NOTES:
1. THE PROPOSED R/W LINE WHERE A SPIRAL CURVE TRANSITION IS USED IS A CHORD RATHER THAN A CONCENTRIC CURVE.
 2. ALL STATIONS AND OFFSETS FOR R/W BREAKS ARE IN REFERENCE TO THE R/W BASELINE.

FOR EXISTING R/W RETRACEMENT, SEE CERTIFICATE OF SURVEY 667.

NOTE:
THIS IS NOT A STATE PLANE COORDINATE PROJECT. THEREFORE ALL SURVEY AND STAKING WILL NOT REQUIRE THE USE OF A COMBINATION SCALE FACTOR. ALL DIMENSIONS ON THE PLANS ARE GROUND DIMENSIONS.

MONTANA DEPARTMENT OF TRANSPORTATION

RIGHT OF WAY PLAN

BIG HORN COUNTY

SCALE 1"=100'

0 50' 100' 200' 300'

STATE	RIGHT OF WAY	SHEET NO.	TOTAL SHEETS
MONTANA		17	23
R/W ID.		STPP 48-1(25)1	
PROJECT NO.		4064-025	


HARDIN - NORTH

SEE SHEET NO. 3,4 FOR OWNERSHIP NAMES, ADDRESSES, AREAS, ETC.

432+40.27 IS WEST
0.17' FROM THE E 1/4 CORNER
OF SECTION 9. (SET HKM ALUM CAP)

T. 1 N.
R. 33 E.

DOWL HKM

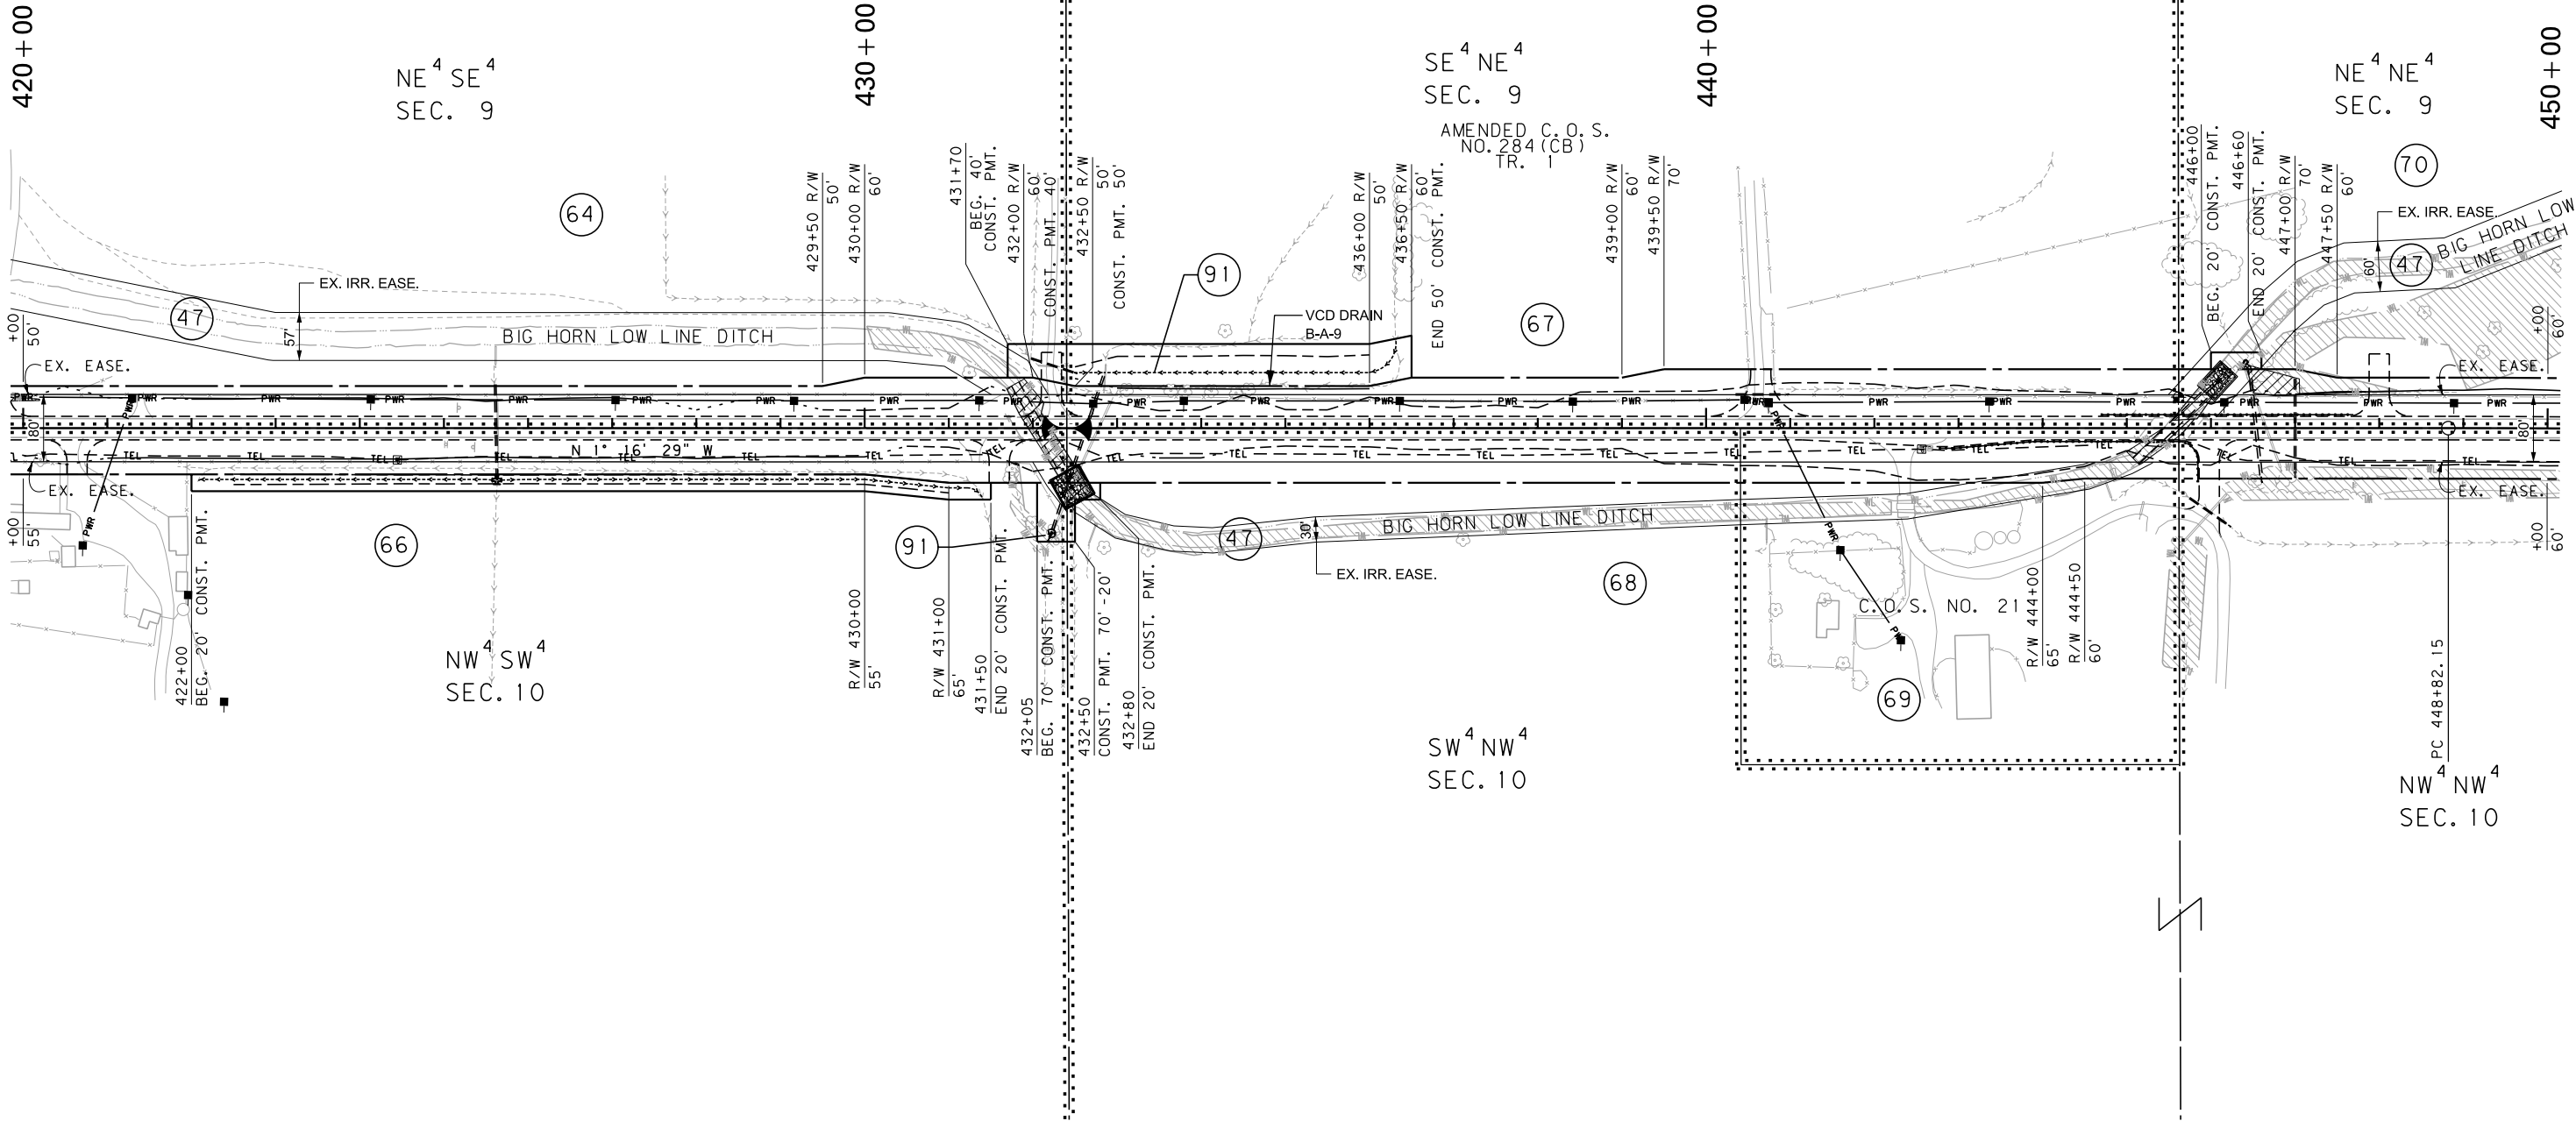

STATE	RIGHT OF WAY	SHEET NO.	TOTAL SHEETS
MONTANA		18	23
R/W ID.		STPP 48-1 (25) 1	
PROJECT NO.		4064-025	

HARDIN - NORTH

SEE SHEET NO. 4 FOR OWNERSHIP NAMES, ADDRESSES, AREAS, ETC.

T. 1 N.
R. 33 E.

458+83.58 IS N 88° 36' 42" E
18.78' FROM THE SW CORNER
OF SECTION 3. (SET HKM ALUM CAP)

458+00
460+00


SE⁴ SE⁴
SEC. 4

470+00

NE⁴ SE⁴
SEC. 4

480+00

DOWL HKM

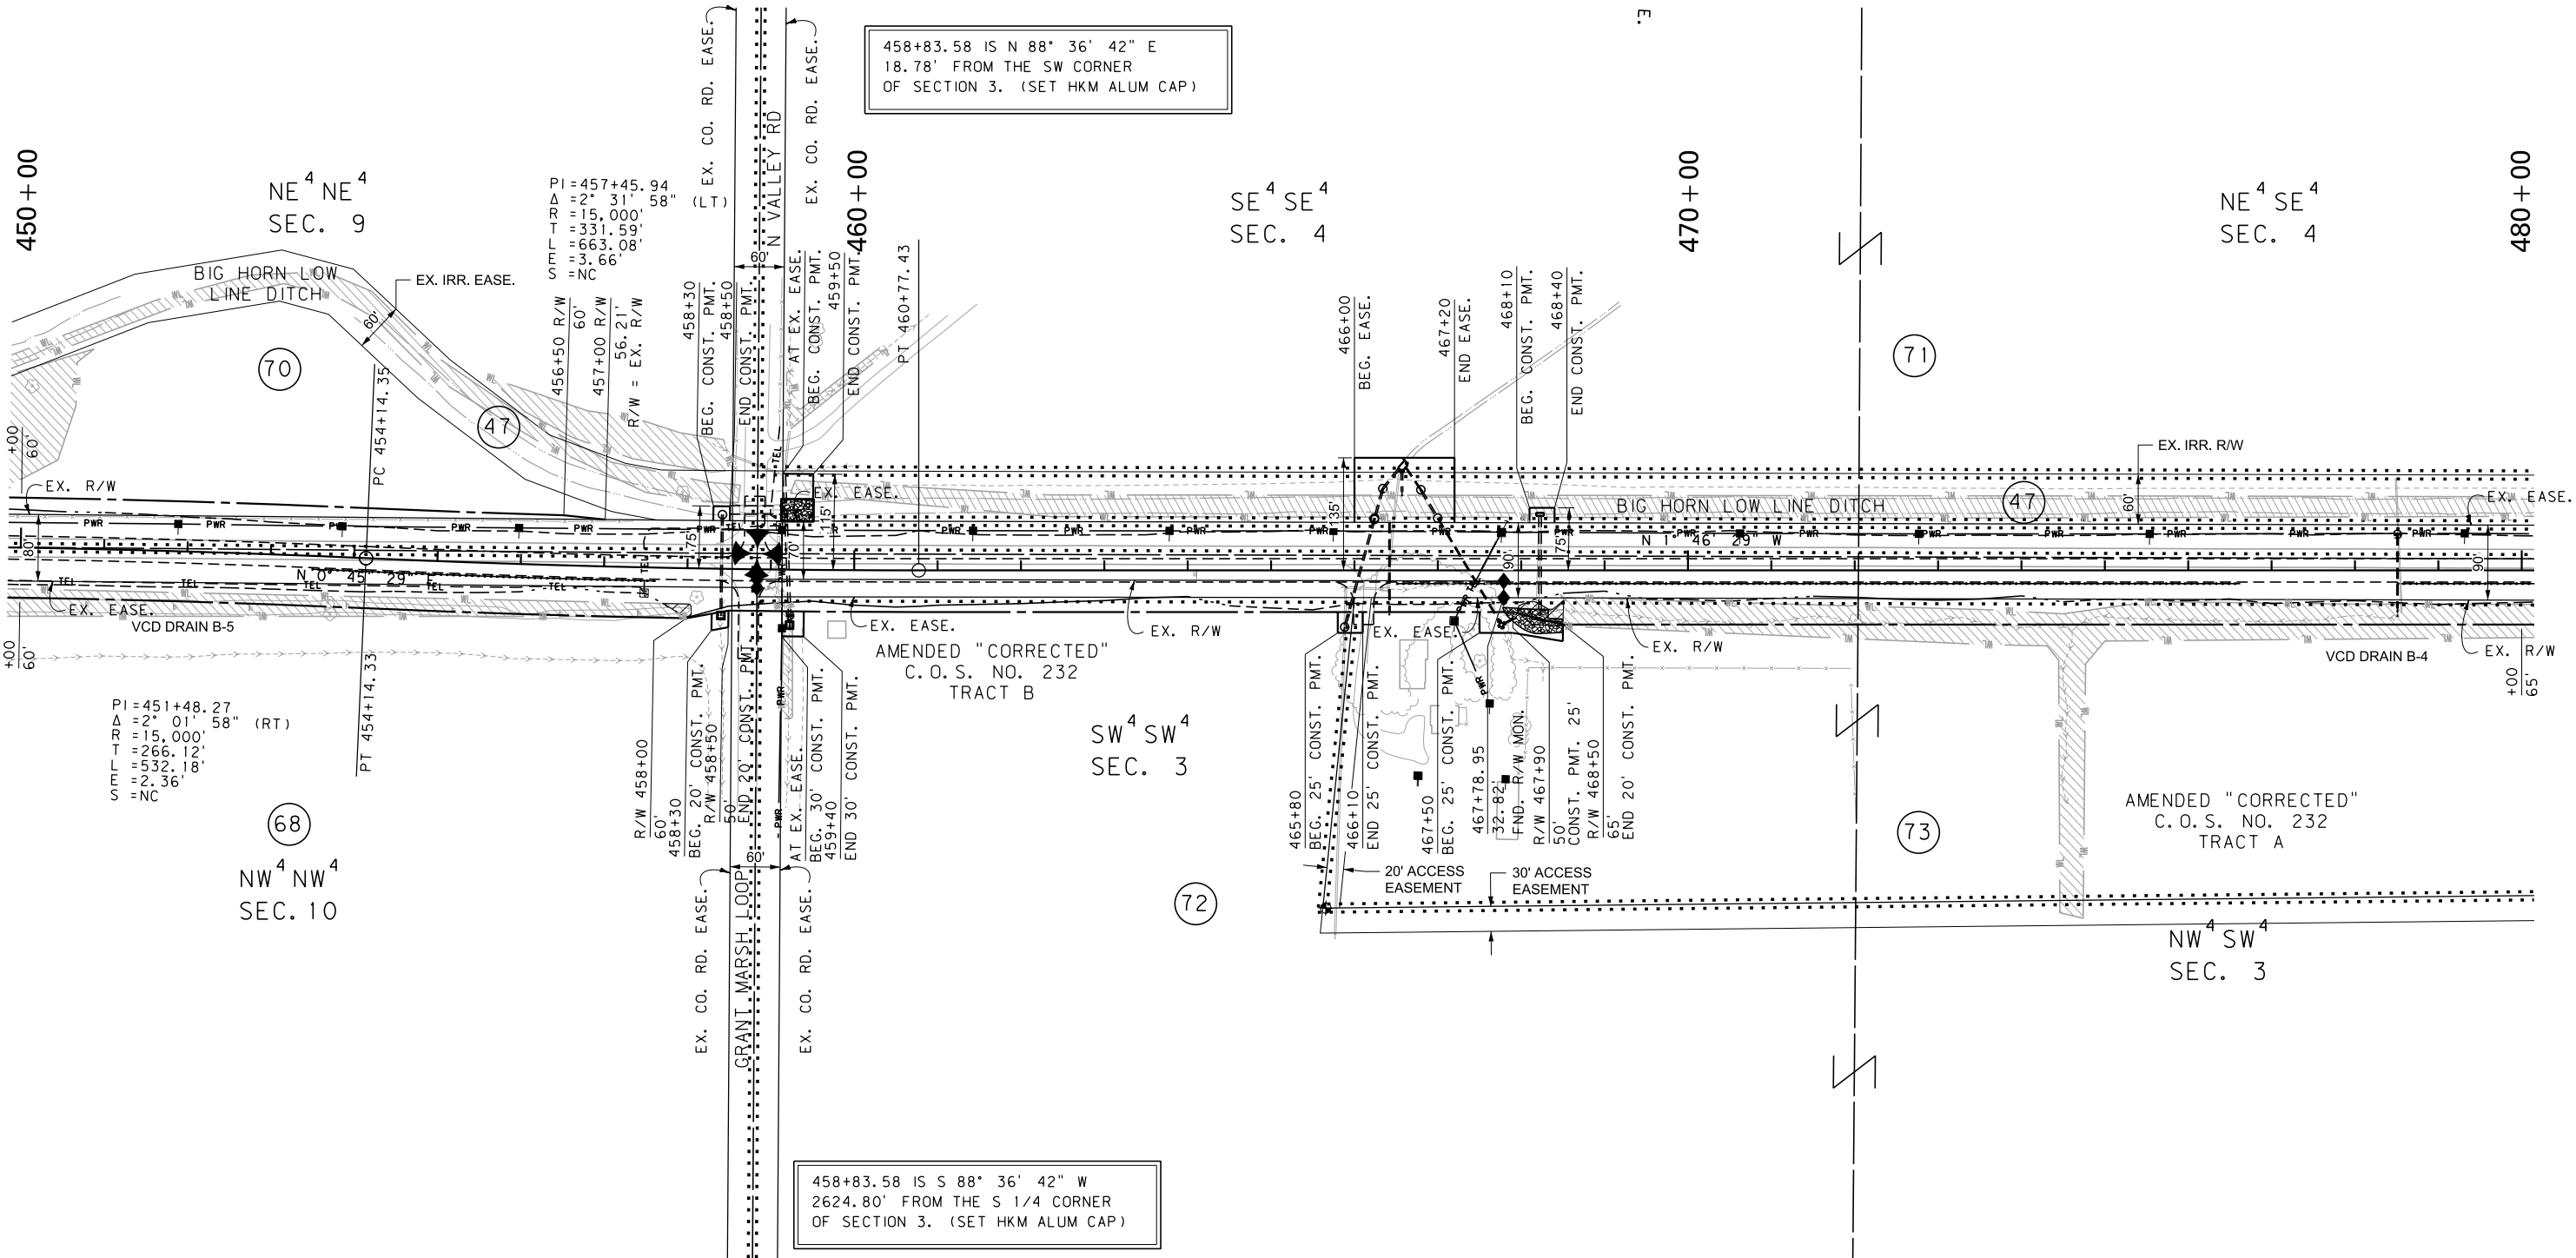

FOR EXISTING R/W RETRACEMENT, SEE
CERTIFICATE OF SURVEY 667.

NOTE:
THIS IS NOT A STATE PLANE COORDINATE PROJECT.
THEREFORE ALL SURVEY AND STAKING WILL NOT
REQUIRE THE USE OF A COMBINATION SCALE FACTOR.
ALL DIMENSIONS ON THE PLANS ARE GROUND DIMENSIONS.

NOTES:
1. THE PROPOSED R/W LINE WHERE A SPIRAL
CURVE TRANSITION IS USED IS A CHORD
RATHER THAN A CONCENTRIC CURVE.
2. ALL STATIONS AND OFFSETS FOR R/W BREAKS
ARE IN REFERENCE TO THE R/W BASELINE.


CONSTRUCTION LIMITS	MAP REVISED 5-10-12 1-25-13 11-18-15
CUT SECTION	4-25-16 5-18-16 7-13-16 11-10-16
TRANSITION	
TOE OF FILL	
BACKSLOPE LIMITS INCLUDE ROUNDING	FHWA/MDT APPROVAL 10/27/11
3	MDT MONTANA DEPARTMENT OF TRANSPORTATION
2	C:\DGN\4064\rophz05.dgn
1	2/21/2018
	1:05:24 PM CPS-U0034

MONTANA DEPARTMENT OF TRANSPORTATION	
RIGHT OF WAY PLAN	
BIG HORN COUNTY	
SCALE 1"=100'	
0 50' 100' 200' 300'	

STATE	RIGHT OF WAY	SHEET	TOTAL
MONTANA		NO.	SHEETS
		19	23
R/W ID.	STPP 48-1(25)1		
PROJECT NO.	4064-025		

HARDIN - NORTH

SEE SHEET NO. 4 FOR OWNERSHIP NAMES, ADDRESSES, AREAS, ETC.

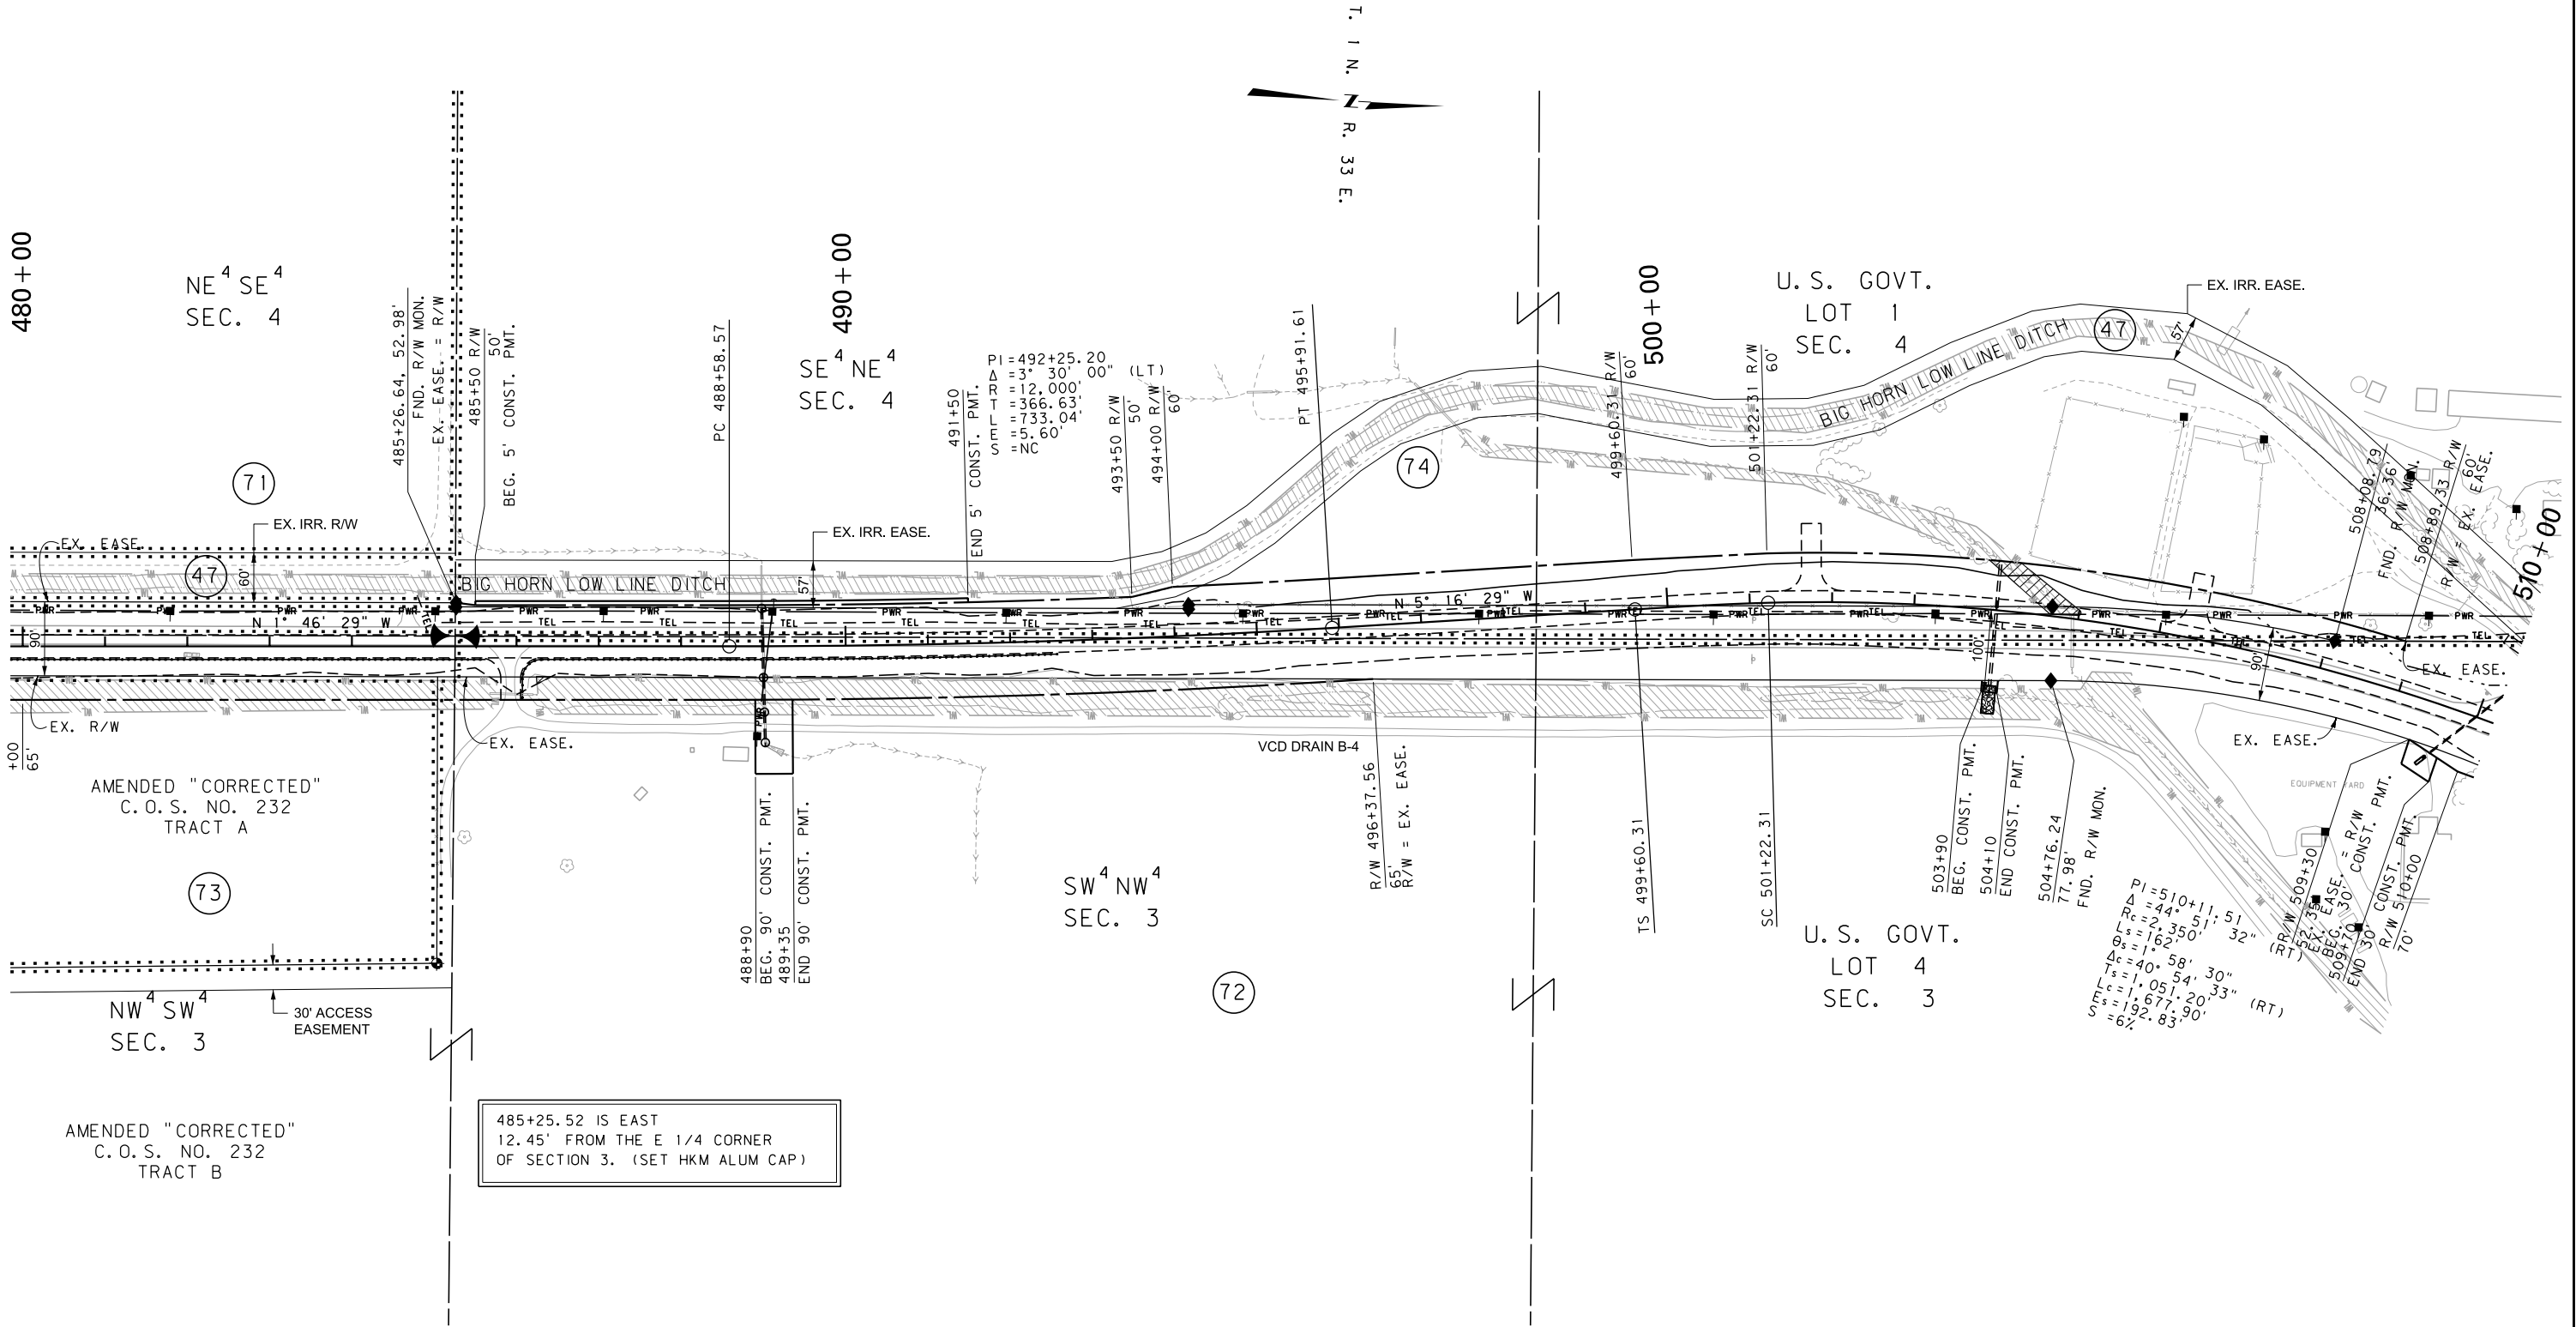

FOR EXISTING R/W RETRACEMENT, SEE
CERTIFICATE OF SURVEY 667.

NOTE:
THIS IS NOT A STATE PLANE COORDINATE PROJECT.
THEREFORE ALL SURVEY AND STAKING WILL NOT
REQUIRE THE USE OF A COMBINATION SCALE FACTOR.
ALL DIMENSIONS ON THE PLANS ARE GROUND DIMENSIONS.

NOTES:
1. THE PROPOSED R/W LINE WHERE A SPIRAL
CURVE TRANSITION IS USED IS A CHORD
RATHER THAN A CONCENTRIC CURVE.
2. ALL STATIONS AND OFFSETS FOR R/W BREAKS
ARE IN REFERENCE TO THE R/W BASELINE.


CONSTRUCTION LIMITS	MAP REVISED 5-10-12 1-25-13 11-18-15
CUT SECTION	4-25-16 11-10-16
TRANSITION	
TOE OF FILL	
BACKSLOPE LIMITS INCLUDE ROUNDING	FHWA/MDT APPROVAL 10/27/11
3	MDTA MONTANA DEPARTMENT OF TRANSPORTATION
2	C:\DGN\4064\rophz05.dgn
1	2/21/2018
	1:05:26 PM
	CPS - U0034

MONTANA DEPARTMENT OF TRANSPORTATION
RIGHT OF WAY PLAN
BIG HORN COUNTY
SCALE 1"=100'
0 50' 100' 200' 300'

STATE	RIGHT OF WAY	SHEET NO.	TOTAL SHEETS
MONTANA		20	23
R/W ID.		STPP 48-1 (25) 1	
PROJECT NO.		4064-025	

HARDIN - NORTH

SEE SHEET NO. 3,4 FOR OWNERSHIP NAMES, ADDRESSES, AREAS, ETC.

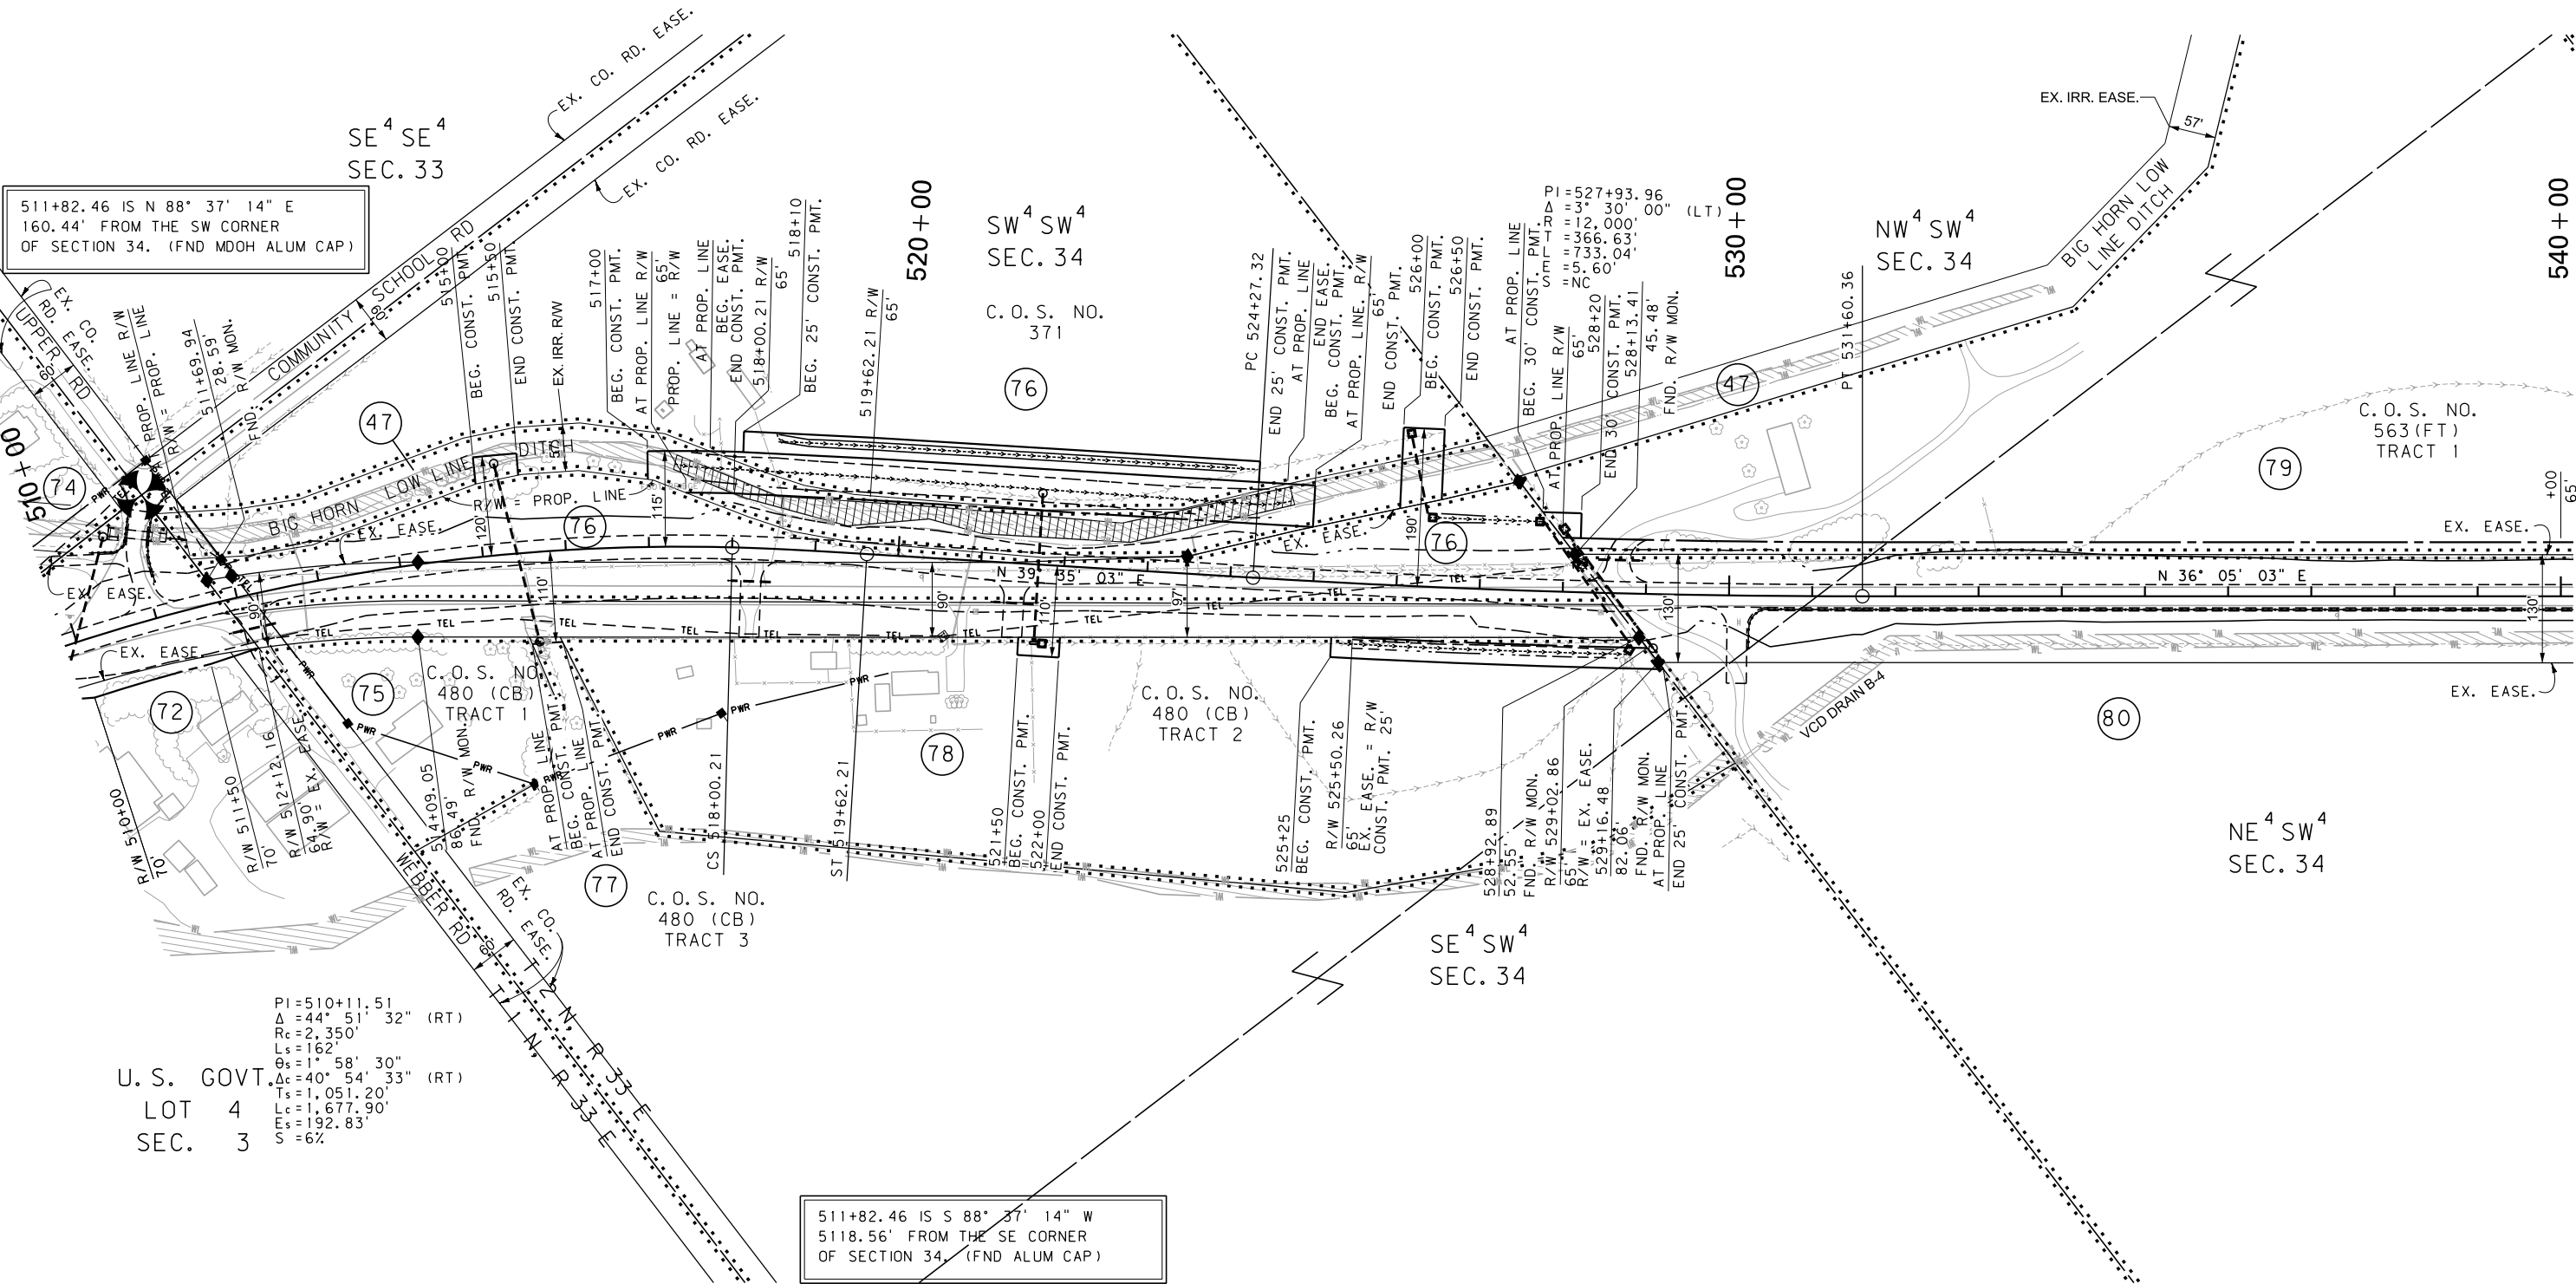

U.S. GOVT.
LOT 4
SEC. 3

PI=510+11.51
Δ=44° 51' 32" (RT)
Rc=2,350'
Ls=162'
θs=1° 58' 30"
Δc=40° 54' 33" (RT)
Ts=1,051.20'
Lc=1,677.90'
Es=192.83'
S=6%

511+82.46 IS S 88° 37' 14" W
5118.56' FROM THE SE CORNER
OF SECTION 34. (FND ALUM CAP)

FOR EXISTING R/W RETRACEMENT, SEE
CERTIFICATE OF SURVEY 667.

NOTE:
THIS IS NOT A STATE PLANE COORDINATE PROJECT.
THEREFORE ALL SURVEY AND STAKING WILL NOT
REQUIRE THE USE OF A COMBINATION SCALE FACTOR.
ALL DIMENSIONS ON THE PLANS ARE GROUND DIMENSIONS.

NOTES:
1. THE PROPOSED R/W LINE WHERE A SPIRAL
CURVE TRANSITION IS USED IS A CHORD
RATHER THAN A CONCENTRIC CURVE.
2. ALL STATIONS AND OFFSETS FOR R/W BREAKS
ARE IN REFERENCE TO THE R/W BASELINE.

CONSTRUCTION LIMITS	MAP REVISED
TOP OF CUT	5-10-12 11-18-15 2-10-16
CUT SECTION	4-25-16 7-13-16
TRANSITION	
TOE OF FILL	
BACKSLOPE LIMITS INCLUDE ROUNDING	
FHWA/MDT APPROVAL 10/27/11	

3	MDTA MONTANA DEPARTMENT OF TRANSPORTATION	C:\DGN\4064\rophz06.dgn
2		2/21/2018
1		1:05:34 PM CPS-U0034

MONTANA DEPARTMENT OF TRANSPORTATION	
RIGHT OF WAY PLAN	
BIG HORN COUNTY	
SCALE 1"=100'	
0 50' 100' 200' 300'	

STATE	RIGHT OF WAY	SHEET NO.	TOTAL SHEETS
MONTANA		21	23
R/W ID.		STPP 48-1(25)1	
PROJECT NO.		4064-025	

HARDIN - NORTH

PI=567+37.89
Δ=10° 43' 55" (LT)
R=5,700'
T=535.39'
L=1,067.65'
E=25.09'
S=3%

C.O.S. NO.
126

(84)

570+00

560+00

550+00

540+00

C.O.S. NO.
563 (FT)
TRACT 1

(79)

SE⁴ NW⁴
SEC. 34

(81)

SW⁴ NE⁴
SEC. 34

NE⁴ SW⁴
SEC. 34

(80)

SECOND AMENDMENT
C.O.S. NO.
136CB
TRACT 1B

(82)

NW⁴ NE⁴
SEC. 34

(83)

C.O.S. NO.
125

NW⁴ SE⁴
SEC. 34

PC 562+02.50 IS N 28° 53' 00" W
4490.23' FROM THE SE CORNER
OF SECTION 34. (FND ALUM CAP)

MONTANA DEPARTMENT OF TRANSPORTATION

RIGHT OF WAY PLAN
BIG HORN COUNTY

SCALE 1"=100'
0 50' 100' 200' 300'

FOR EXISTING R/W RETRACEMENT, SEE
CERTIFICATE OF SURVEY 667.

NOTE:
THIS IS NOT A STATE PLANE COORDINATE PROJECT.
THEREFORE ALL SURVEY AND STAKING WILL NOT
REQUIRE THE USE OF A COMBINATION SCALE FACTOR.
ALL DIMENSIONS ON THE PLANS ARE GROUND DIMENSIONS.

- NOTES:
1. THE PROPOSED R/W LINE WHERE A SPIRAL CURVE TRANSITION IS USED IS A CHORD RATHER THAN A CONCENTRIC CURVE.
 2. ALL STATIONS AND OFFSETS FOR R/W BREAKS ARE IN REFERENCE TO THE R/W BASELINE.

CONSTRUCTION LIMITS	MAP REVISED
CUT SECTION	5-10-12 8-10-15 11-18-15
TRANSITION	4-25-16
TOE OF FILL	
BACKSLOPE LIMITS INCLUDE ROUNDING	
	FHWA/MDT APPROVAL
	10/27/11

3	MDT	MONTANA DEPARTMENT OF TRANSPORTATION	C:\DGN\4064\rophz06.dgn
2			2/21/2018
1			1:05:37 PM CPS-U0034

SEE SHEET NO. 4 FOR OWNERSHIP NAMES, ADDRESSES, AREAS, ETC.

DOWL HKM


STATE	RIGHT OF WAY	SHEET NO.	TOTAL SHEETS
MONTANA		22	23
R/W ID.		STPP 48-1 (25) 1	
PROJECT NO.		4064-025	

HARDIN - NORTH

SEE SHEET NO. 4 FOR OWNERSHIP NAMES, ADDRESSES, AREAS, ETC.

577+08.36 IS N 88° 40' 33" E
3964.16' FROM THE SW CORNER
OF SECTION 27. (FND MDOH ALUM CAP)

TOTAL	40.00 AC
GROSS	0.04 AC
EXISTING EASEMENT	0.00 AC
NET	0.04 AC
REMAINDER LT.	0.00 AC
REMAINDER RT.	0.00 AC
EASEMENTS	0.00 AC
CONST. PERMITS	0.00 AC

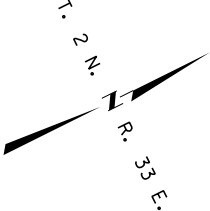

PI=567+37.89
Δ=10° 43' 55" (LT)
R=5,700'
T=535.39'
L=1,067.65'
E=25.09'
S=3%
C.O.S. NO. 126

NW⁴ NE⁴
SEC. 34

SW⁴ SE⁴
SEC. 27

SE⁴ SE⁴
SEC. 27

NE⁴ SE⁴
SEC. 27

PI=606+39.83
Δ=26° 43' 11" (LT)
R=5,000'
T=1,187.47'
L=2,331.74'
E=139.07'
S=4%

C.O.S. NO. 609
TRACT 2

C.O.S. NO. 609
TRACT 1

C.O.S. NO. 578(A)
TR. 1

577+08.36 IS S 88° 40' 33" W
1312.72' FROM THE SE CORNER
OF SECTION 27. (SET HKM ALUM CAP)

FOR EXISTING R/W RETRACEMENT, SEE
CERTIFICATE OF SURVEY 667.

NOTE:
THIS IS NOT A STATE PLANE COORDINATE PROJECT.
THEREFORE ALL SURVEY AND STAKING WILL NOT
REQUIRE THE USE OF A COMBINATION SCALE FACTOR.
ALL DIMENSIONS ON THE PLANS ARE GROUND DIMENSIONS.

- NOTES:
1. THE PROPOSED R/W LINE WHERE A SPIRAL CURVE TRANSITION IS USED IS A CHORD RATHER THAN A CONCENTRIC CURVE.
 2. ALL STATIONS AND OFFSETS FOR R/W BREAKS ARE IN REFERENCE TO THE R/W BASELINE.

MONTANA DEPARTMENT OF TRANSPORTATION

RIGHT OF WAY PLAN

BIG HORN COUNTY

SCALE 1"=100'

0 50' 100' 200' 300'

CONSTRUCTION LIMITS	MAP REVISED 5-10-12 1-25-13 11-18-15
CUT SECTION	4-25-16
TRANSITION	
TOE OF FILL	
BACKSLOPE LIMITS INCLUDE ROUNDING	FHWA/MDT APPROVAL 10/27/11
3	MDTA MONTANA DEPARTMENT OF TRANSPORTATION
2	C:\DGN\4064\rophz06.dgn
1	2/21/2018
	1:05:40 PM CPS-U0034

