


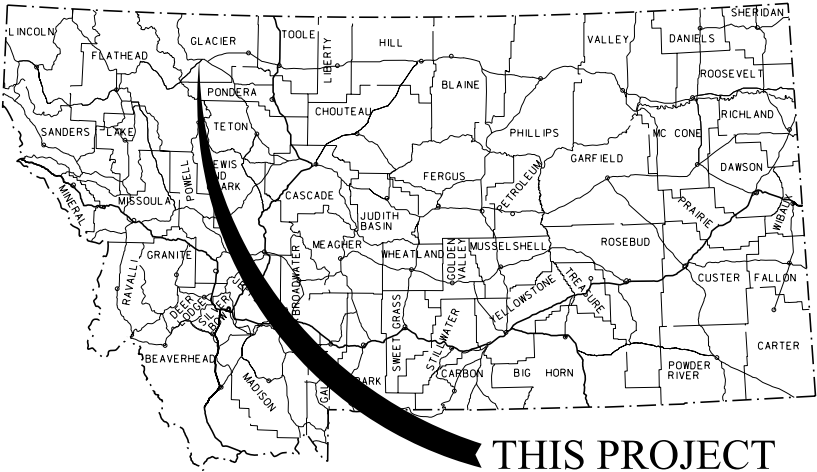

THIS PROJECT

MONTANA DEPARTMENT OF TRANSPORTATION

STATE	RIGHT OF WAY	SHEET NO.	TOTAL SHEETS
MONTANA		1	16
R/W ID.		CBI 58-1(41)0	
PROJECT NO.		4045-041-001	

BROWNING-WEST

RIGHT OF WAY PLAN FEDERAL AID PROJECT CBI 58-1(41)0 BROWNING-WEST GLACIER COUNTY

LENGTH 5.5 MILES

SEE SHEET NO. 2-3 FOR OWNERSHIP NAMES, ADDRESSES, AREAS, ETC.

N-1 (HIGHWAY 2) IS AN ACCESS CONTROLLED FACILITY PER ACCESS CONTROL RESOLUTION FOR PROJECT NO. F 1-3(21)219 (BROWNING - EAST & WEST)


PLAN LEGEND

PROPOSED RIGHT OF WAY LINE	---
EXISTING RIGHT OF WAY LINE	---
RAILROAD RIGHT OF WAY LINE	---
RIGHT OF WAY BASELINE	---
STK'D CENTERLINE	---
SECTION LINE	---
OWNERSHIP BOUNDARY	---
FULL ACCESS CONTROL	AC AC
LIMITED ACCESS CONTROL	///
EXISTING FULL ACCESS CONTROL	EFAC EFAC
EXISTING LIMITED ACCESS CONTROL	ELAC ELAC
PRESENT TRAVELED WAY (P.T.W.)	---
FENCE LINE	---
EXISTING GUARDRAIL	---
PROPOSED GUARDRAIL	---
GATE IN FENCE	---
CATTLE GUARD: EXIST. - PROPOSED	---
SECTION CORNER	FOUND UNFOUND
1/4 SECTION CORNER	FOUND UNFOUND
CLOSING CORNER	FOUND UNFOUND
MEANDER CORNER	FOUND UNFOUND
CENTER OF SECTION	FOUND UNFOUND
1/16 SECTION CORNER FOUND	FOUND
RIGHT OF WAY MONUMENT	FOUND CALCULATED
PROPERTY CORNER PIN	FOUND
POWER POLE IN PLACE	FOUND
TELEPHONE POLE IN PLACE	FOUND
TELEGRAPH POLE IN PLACE	FOUND
LIGHT POLE	FOUND
PROPOSED CULVERT	---
EXISTING CULVERT	---
OUTLET DITCH	---
INLET DITCH	---
EXISTING DITCH	---
CHANNEL CHANGES	CH CH
DITCH BLOCK	---
RIPRAP	---
BRIDGES	---
RAILROADS	---
PARCEL NUMBERS	---
APPROACH: EXIST.-PROPOSED	---



STPP 58-1(27)0 P.E.

RELATED PROJECTS
NRH 196B
FAP 353A
F 196(9)
F 1-3(21)219

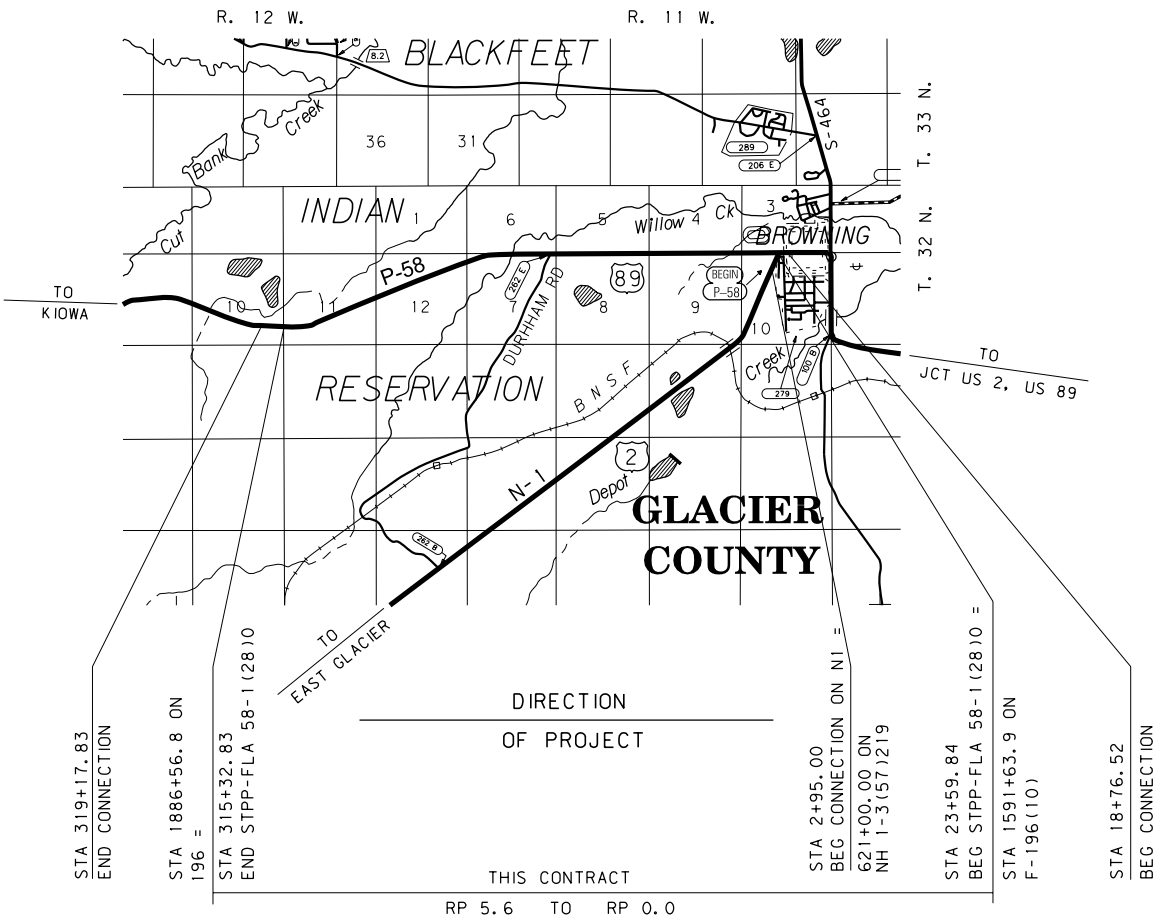

CONSTRUCTION LIMITS	MAP REVISED
CUT SECTION	---
TRANSITION	---
TOE OF FILL	---
BACKSLOPE LIMITS	---
INCLUDE ROUNDING	---
FHWA/MDT APPROVAL	
2-28-12	

3	MDTA MONTANA DEPARTMENT OF TRANSPORTATION	C:\DGN\4045001\rot1001.dgn
2		8/14/2017
1		11:13:01 AM CPS-U0460

FOR EXISTING R/W RETRACEMENT, SEE CERTIFICATE OF SURVEY NO. 479

GRID STATE PLANE COORDINATES
THIS IS A STATE PLANE COORDINATE PROJECT. ALL DIMENSIONS, DISTANCES AND AREAS ON THIS PROJECT ARE GRID, EXCEPT FOR THE EXISTING R/W WIDTH DIMENSION, WHICH IS RECORD.
THE COMBINATION SCALE FACTOR IS 0.99954084

OWNERSHIP

PARCEL	NAME	ADDRESS	TOTAL AREA	GROSS R/W AREA	EX. EASE. AREA	NET AREA	REMAINDER		CONST. PMT. AREA	EASEMENT AREA	SHEET NO.
							LEFT	RIGHT			
1	BLACKFEET TRIBE, ALLOTMENT T7010	PO BOX 850, BROWNING, MT 59417	71.88 AC	12.20 AC	10.05 AC	2.15 AC					4-5, 15, 16
2	BLACKFEET TRIBE, ALLOTMENT TR5	PO BOX 850, BROWNING, MT 59417	7.04 AC	1.18 AC	0.79 AC	0.39 AC			0.11 AC		4, 15, 16
3	BLACKFEET TRIBE, ALLOTMENT T5180	PO BOX 850, BROWNING, MT 59417	20.00 AC	1.03 AC	0.45 AC	0.58 AC			0.02 AC		5
4	BOARD OF TRUSTEES, GLACIER COUNTY SCHOOL DISTRICT NO. 9	PO BOX 610, BROWNING, MT 59417	160.00+ AC	5.15 AC	3.03 AC	2.12 AC					5 - 6
5	BLACKFEET TRIBE (FEE)	PO BOX 850, BROWNING, MT 59417	20.00 AC	* 1.07 AC	0.46 AC	0.61 AC					5
6	ALLOTMENT 5417, JULIA M PAUL	PO BOX 850, BROWNING, MT 59417	52,500 SF	14,553 SF		14,553 SF					5
7	JAMES M PATE, ET AL	6903 TOTEM BEACH LOOP RD, MARYSVILLE, WA 98271	10,500 SF	2,047 SF		2,047 SF			750 SF		5
8	EULA PAUL	3 PAUL ROAD, BROWNING, MT 59417	21,000 SF	4,068 SF		4,068 SF			1,499 SF		5
9	(UNDER CONTRACT TO PATRICIA A COMPTON)										
9	ALLOTMENT 5417, JULIA M PAUL	PO BOX 850, BROWNING, MT 59417	21,000 SF	4,046 SF		4,046 SF			1,500 SF		5
10	ALLOTMENT 5272, JENNIFER K ROWLEY	PO BOX 850, BROWNING, MT 59417	10,500 SF	2,535 SF		2,535 SF			750 SF		5
11	KENNETH E PAUL	PO BOX 342, BABB, MT 59411	31,500 SF	7,606 SF		7,606 SF			2,262 SF		5
12	DOROTHY A HANSON, ET AL	1628 E SOUTHERN AVE #9-222, TEMPE, AZ 85282	21,000 SF	8,137 SF		8,137 SF					5
13	WELLS CORPORATION	PO BOX 1568, GREAT FALLS, MT 59403	63,000 SF	25,257 SF		25,257 SF					6
14	GENERAL BOARD OF GLOBAL MINISTRIES OF THE UNITED METHODIST CHURCH	475 RIVERSIDE DR STE 1443, NEW YORK, NY 10115	160.00+ AC	6.50 AC	2.27 AC	4.23 AC					6 - 7
15	BLACKFEET TRIBE, ALLOTMENT T1697-C	PO BOX 850, BROWNING, MT 59417	2.50 AC	0.28 AC	0.19 AC	0.09 AC					6
16	ALLOTMENT 1697-B	PO BOX 850, BROWNING, MT 59417	2.50 AC	0.28 AC	0.19 AC	0.09 AC					6
17	FRANCIS AUGARE A/K/A FRANK AUGARE	111 HIGHWAY 89 WEST, BROWNING, MT 59417	10.00 AC	0.56 AC	0.38 AC	0.18 AC					6
17.1	FRANCIS J AUGARE, JR	1¼MILES W OF HWY 89, BROWNING, MT 59417	10.00 AC	0.56 AC	0.38 AC	0.18 AC					
18	JODY L SABO	PO BOX 1056, BROWNING, MT 59417	5.00 AC	0.58 AC	0.38 AC	0.20 AC					6
19	LENA LITTLE LEAF & RICHARD BEAUDRY	PO BOX 2953, BROWNING, MT 59417	1.25 AC	0.15 AC	0.09 AC	0.06 AC					6
20	ALLOTMENT 1697-S, BRENDON L CONWAY	PO BOX 850, BROWNING, MT 59417	1.25 AC	0.15 AC	0.09 AC	0.06 AC			0.03 AC		6
21	ALLOTMENT 1697-L, DONNA EDWARDS	PO BOX 850, BROWNING, MT 59417	1.25 AC	0.15 AC	0.09 AC	0.06 AC			0.08 AC		6
22	ALLOTMENT 1697-A, EDWARD C CONWAY	PO BOX 850, BROWNING, MT 59417	1.25 AC	0.15 AC	0.09 AC	0.06 AC					6
23	ALLOTMENT 1697-K, DONNA EDWARDS	PO BOX 850, BROWNING, MT 59417	5.00 AC	0.68 AC	0.38 AC	0.30 AC					6 - 7
24	ALLOTMENT 1697-J, WALLACE L BOGGS	PO BOX 850, BROWNING, MT 59417	5.00 AC	0.81 AC	0.38 AC	0.43 AC					7
25	ALLOTMENT 1697-N, VICTORIA ANN BOGGS	PO BOX 850, BROWNING, MT 59417	2.50 AC	0.81 AC	0.38 AC	0.43 AC			0.03 AC		7
26	WALLACE L BOGGS & JOHNNELL EDWARDS BOGGS	PO BOX 233, BROWNING, MT 59417	160.00+ AC	5.65 AC	3.02 AC	2.63 AC			0.09 AC		7 - 8
27	MICHAEL JOHN & JOYCELYN DESROSIER	PO BOX 2800, BROWNING, MT 59417	25.00 AC	4.35 AC	1.13 AC	3.22 AC					7
28	BLACKFEET TRIBE (FEE)	PO BOX 850, BROWNING, MT 59417	160.00+ AC	* 3.52 AC	1.13 AC	2.39 AC					7 - 8
29	COLLEEN BARCUS A/K/A COLLEEN M BARCUS	PO BOX 1123, BROWNING, MT 59417	20.00 AC	0.45 AC		0.45 AC					8
30	RONALD A & JODIE L GOSS	PO BOX 1366, BROWNING, MT 59417	19.50 AC	1.27 AC	0.45 AC	0.82 AC					8

STATE

RIGHT OF WAY

NO. SHEETS

2 16

R/W ID. CBI 58-1(41)0

UNIFORM PROJECT NO. 4045-041-001

BROWNING-WEST

RIGHT-OF-WAY COORDINATE ASCII FILES

R/W BREAK COORDS: 4045001ROBRK001.TXT

R/W BASELINE COORDS: 4045001ROBAS001.TXT

ALL FILES ARE LOCATED ON THE CADD SERVER IN THE RO DIRECTORY, UNDER PROJECT: 4045001

* TO BE ACQUIRED AS EASEMENT

CONSTRUCTION LIMITS

CUT SECTION

TRANSITION

TOE OF FILL

BACKSLOPE LIMITS

INCLUDE ROUNDING

MAP REVISED

8-1-12

10-9-12

8-12-13

9-17-13

11-4-13

2-13-14

3-7-14

FHWA/MDT APPROVAL

2-28-12

3

2

1

MDTA

MONTANA DEPARTMENT OF TRANSPORTATION

C:\DGN\4045001\roown001.dgn

8/14/2017

11:13:06 AM

CPS-U0460

FOR EXISTING R/W RETRACEMENT, SEE CERTIFICATE OF SURVEY NO. 479

NOTES:

1. THE PROPOSED R/W LINE WHERE A SPIRAL CURVE TRANSITION IS USED IS A CHORD RATHER THAN A CONCENTRIC CURVE.

2. ALL STATIONS AND OFFSETS FOR R/W BREAKS ARE IN REFERENCE TO THE R/W BASELINE.

GRID STATE PLANE COORDINATES

THIS IS A STATE PLANE COORDINATE PROJECT. ALL DIMENSIONS, DISTANCES AND AREAS ON THIS PROJECT ARE GRID, EXCEPT FOR THE EXISTING R/W WIDTH DIMENSION, WHICH IS RECORD.

THE COMBINATION SCALE FACTOR IS 0.99954084

MONTANA DEPARTMENT OF TRANSPORTATION

RIGHT OF WAY PLAN

GLACIER COUNTY

OWNERSHIP												STATE	RIGHT OF WAY		SHEET NO.	TOTAL SHEETS
PARCEL	NAME	ADDRESS	TOTAL AREA	GROSS R/W AREA	EX. EASE. AREA	NET AREA	REMAINDER		CONST. PMT. AREA	EASEMENT AREA	SHEET NO.	MONTANA			3	16
							LEFT	RIGHT				R/W ID.		CBI 58-1(41)0		
31	DEBRA UPHAM	PO BOX 2041, BROWNING, MT 59417	20.28 AC	0.23 AC		0.23 AC					8	UNIFORM PROJECT NO. 4045-041-001				
32	RONALD ALLEN GOSS	PO BOX 1366, BROWNING, MT 59417	21.06 AC	0.48 AC		0.48 AC					8					
33	DARRELL LEE NORMAN	PO BOX 1832, BROWNING, MT 59417	93.90 AC	0.96 AC	0.57 AC	0.39 AC					8 - 9	BROWNING-WEST				
33.1	ANDRZEJ & MARIE GUSSMANN	PO BOX 1995, BROWNING, MT 59417	102.43 AC	2.83 AC	2.46 AC	0.37 AC					8					
34	KENNETH D & JACQUELINE A PARSON	PO BOX E, BROWNING, MT 59417	40.00 AC	2.48 AC	0.91 AC	1.57 AC					8 - 9					
35	LAVADA PARSONS PILLING A/K/A LAVADA PARSONS	PO BOX 461, BROWNING, MT 59417	160.00+ AC	32.95 AC	15.78 AC	17.17 AC			0.81 AC		9 - 11					
36	ALLOTMENT 690-C, LAUREENA M WALL	PO BOX 850, BROWNING, MT 59417	12.24 AC	0.42 AC	0.29 AC	0.13 AC					9					
37	BLACKFEET TRIBE, ALLOTMENT T1747-I	PO BOX 850, BROWNING, MT 59417	20.04 AC	1.99 AC	0.02 AC	1.97 AC					11 - 12					
37L1	ALVA PARSONS	PO BOX 1797, BROWNING, MT 59417	FOR NEGOTIATIONS ONLY								11 - 12					
38	ALLOTMENT 1747-G,CHESTER E GLADSTONE JR	PO BOX 850, BROWNING, MT 59417	27.51 AC	4.95 AC	2.84 AC	2.11 AC			0.22 AC	0.08 AC	11 - 12					
39	ALLOTMENT 1747-B, FREDA MATT	PO BOX 850, BROWNING, MT 59417	104.47 AC	10.93 AC	5.72 AC	5.21 AC			0.11 AC		11 - 13					
40	BLACKFEET TRIBE, ALLOTMENT T1747-E	PO BOX 850, BROWNING, MT 59417	80.00 AC	1.05 AC	0.63 AC	0.42 AC					12					
40L1	BONNIE & JERI L MATT	PO BOX 5015, BROWNING, MT 59417	FOR NEGOTIATIONS ONLY								12					
41	ALLOTMENT 1747-H, MONICA M ZUBACH	PO BOX 850, BROWNING, MT 59417	37.98 AC	8.05 AC	2.68 AC	5.37 AC					12 - 13					
42	ALLOTMENT 1747-K, PAULINE M PERRY	PO BOX 850, BROWNING, MT 59417	22.50 AC	0.01 AC		0.01 AC					13					
43	ALLOTMENT 1747-C, LINDA S JUNEAU	PO BOX 850, BROWNING, MT 59417	2.50 AC	0.03 AC	0.01 AC	0.02 AC					13					
44	MONA M ZUBACH	PO BOX 803, BROWNING, MT 59417	160.00 AC	0.14 AC		0.14 AC					13					
45	ALLOTMENT 1770-A, BILLIETTE BROOKS	PO BOX 850, BROWNING, MT 59417	OWNER NOTIFICATION ONLY								13 - 14					
46	ALLOTMENT 1769	PO BOX 850, BROWNING, MT 59417	160.00+ AC	13.09 AC	6.95 AC	6.14 AC					13 - 14					
47	JAMES M PATE	6903 TOTEM BEACH LOOP RD, MARYSVILLE, WA 98271	10,500 SF	2,042 SF		2,042 SF			750 SF		5					
48	TOWN OF BROWNING, MONTANA	PO BOX 469, BROWNING, MT 59417	FOR NEGOTIATIONS ONLY								10					
49	BLACKFEET TRIBE, ALLOTMENT T7022	PO BOX 850, BROWNING, MT 59417	32.96 AC	0.86 AC	0.50 AC	0.36 AC			0.07 AC		4, 5, 15, 16					
50	CHARLES E & VITA A ARCHAMBAULT	3221 TURNBERRY CIR, BILLINGS, MT 59101	1.25 AC	0.27 AC		0.27 AC					8					
51	LAVADA PARSONS	PO BOX 461, BROWNING, MT 59417	OWNER NOTIFICATION ONLY								10					
52	BLACKFEET TRIBE (FEE)	PO BOX 850, BROWNING, MT 59417	OWNER NOTIFICATION ONLY								9-10					
15L1	DONALD PEPION	5267 MANGAS TRAIL, LASCRUCES, NM 88102	FOR NEGOTIATIONS ONLY								6					
1L1	THOMAS MCKAY	PO BOX 92, BROWNING, MT 59417	FOR NEGOTIATIONS ONLY								15					
1L2	DIANNE MAGEE	PO BOX 3064, BROWNING, MT 59417	FOR NEGOTIATIONS ONLY								15					
1L3	THOMAS MCKAY & DIANNE MAGEE	PO BOX 92, BROWNING, MT 59417 PO BOX 3064, BROWNING, MT 59417	FOR NEGOTIATIONS ONLY								4, 15, 16					
15L2	BLACKFEET HOUSING AUTHORITY	PO BOX 790, BROWNING, MT 59417	FOR NEGOTIATIONS ONLY								6					
53	TOWN OF BROWNING	PO BOX 1624, BROWNING, MT 59417	FOR NEGOTIATIONS ONLY								10, 11					
4S	TERI HENSLEY D/B/A ASPENWOOD LODGE, CAFE AND CAMPGROUND	PO BOX 5150, BROWNING, MT 59417	FOR NEGOTIATIONS ONLY								5					

CONSTRUCTION LIMITS		MAP REVISED 8-1-12 10-9-12 5-15-13			
TOP OF CUT		8-12-13 9-17-13 11-4-13 11-25-13			
CUT SECTION		8-27-14 4-9-15			
TRANSITION					
TOE OF FILL					
BACKSLOPE LIMITS INCLUDE ROUNDING		FHWA/MDT APPROVAL 2-28-12			

3

2

1

MDT

MONTANA DEPARTMENT OF TRANSPORTATION

C:\DGN\4045001\roown001.dgn

8/14/2017

11:13:09 AM

CPS-U0460

FOR EXISTING R/W RETRACEMENT, SEE CERTIFICATE OF SURVEY NO. 479

NOTES:

1. THE PROPOSED R/W LINE WHERE A SPIRAL CURVE TRANSITION IS USED IS A CHORD RATHER THAN A CONCENTRIC CURVE.

2. ALL STATIONS AND OFFSETS FOR R/W BREAKS ARE IN REFERENCE TO THE R/W BASELINE.

GRID STATE PLANE COORDINATES

THIS IS A STATE PLANE COORDINATE PROJECT. ALL DIMENSIONS, DISTANCES AND AREAS ON THIS PROJECT ARE GRID, EXCEPT FOR THE EXISTING R/W WIDTH DIMENSION, WHICH IS RECORD.

THE COMBINATION SCALE FACTOR IS 0.99954084

MONTANA DEPARTMENT OF TRANSPORTATION

RIGHT OF WAY PLAN

GLACIER COUNTY


STATE	RIGHT OF WAY	SHEET NO.	TOTAL SHEETS
MONTANA		4	16
R/W ID.		CBI 58-1(41)0	
UNIFORM PROJECT NO.		4045-041-001	

SEE SHEET NO. 2-3 FOR OWNERSHIP NAMES, ADDRESSES, AREAS, ETC.

BROWNING-WEST

BROWNING

BLACKFEET INDIAN RESERVATION

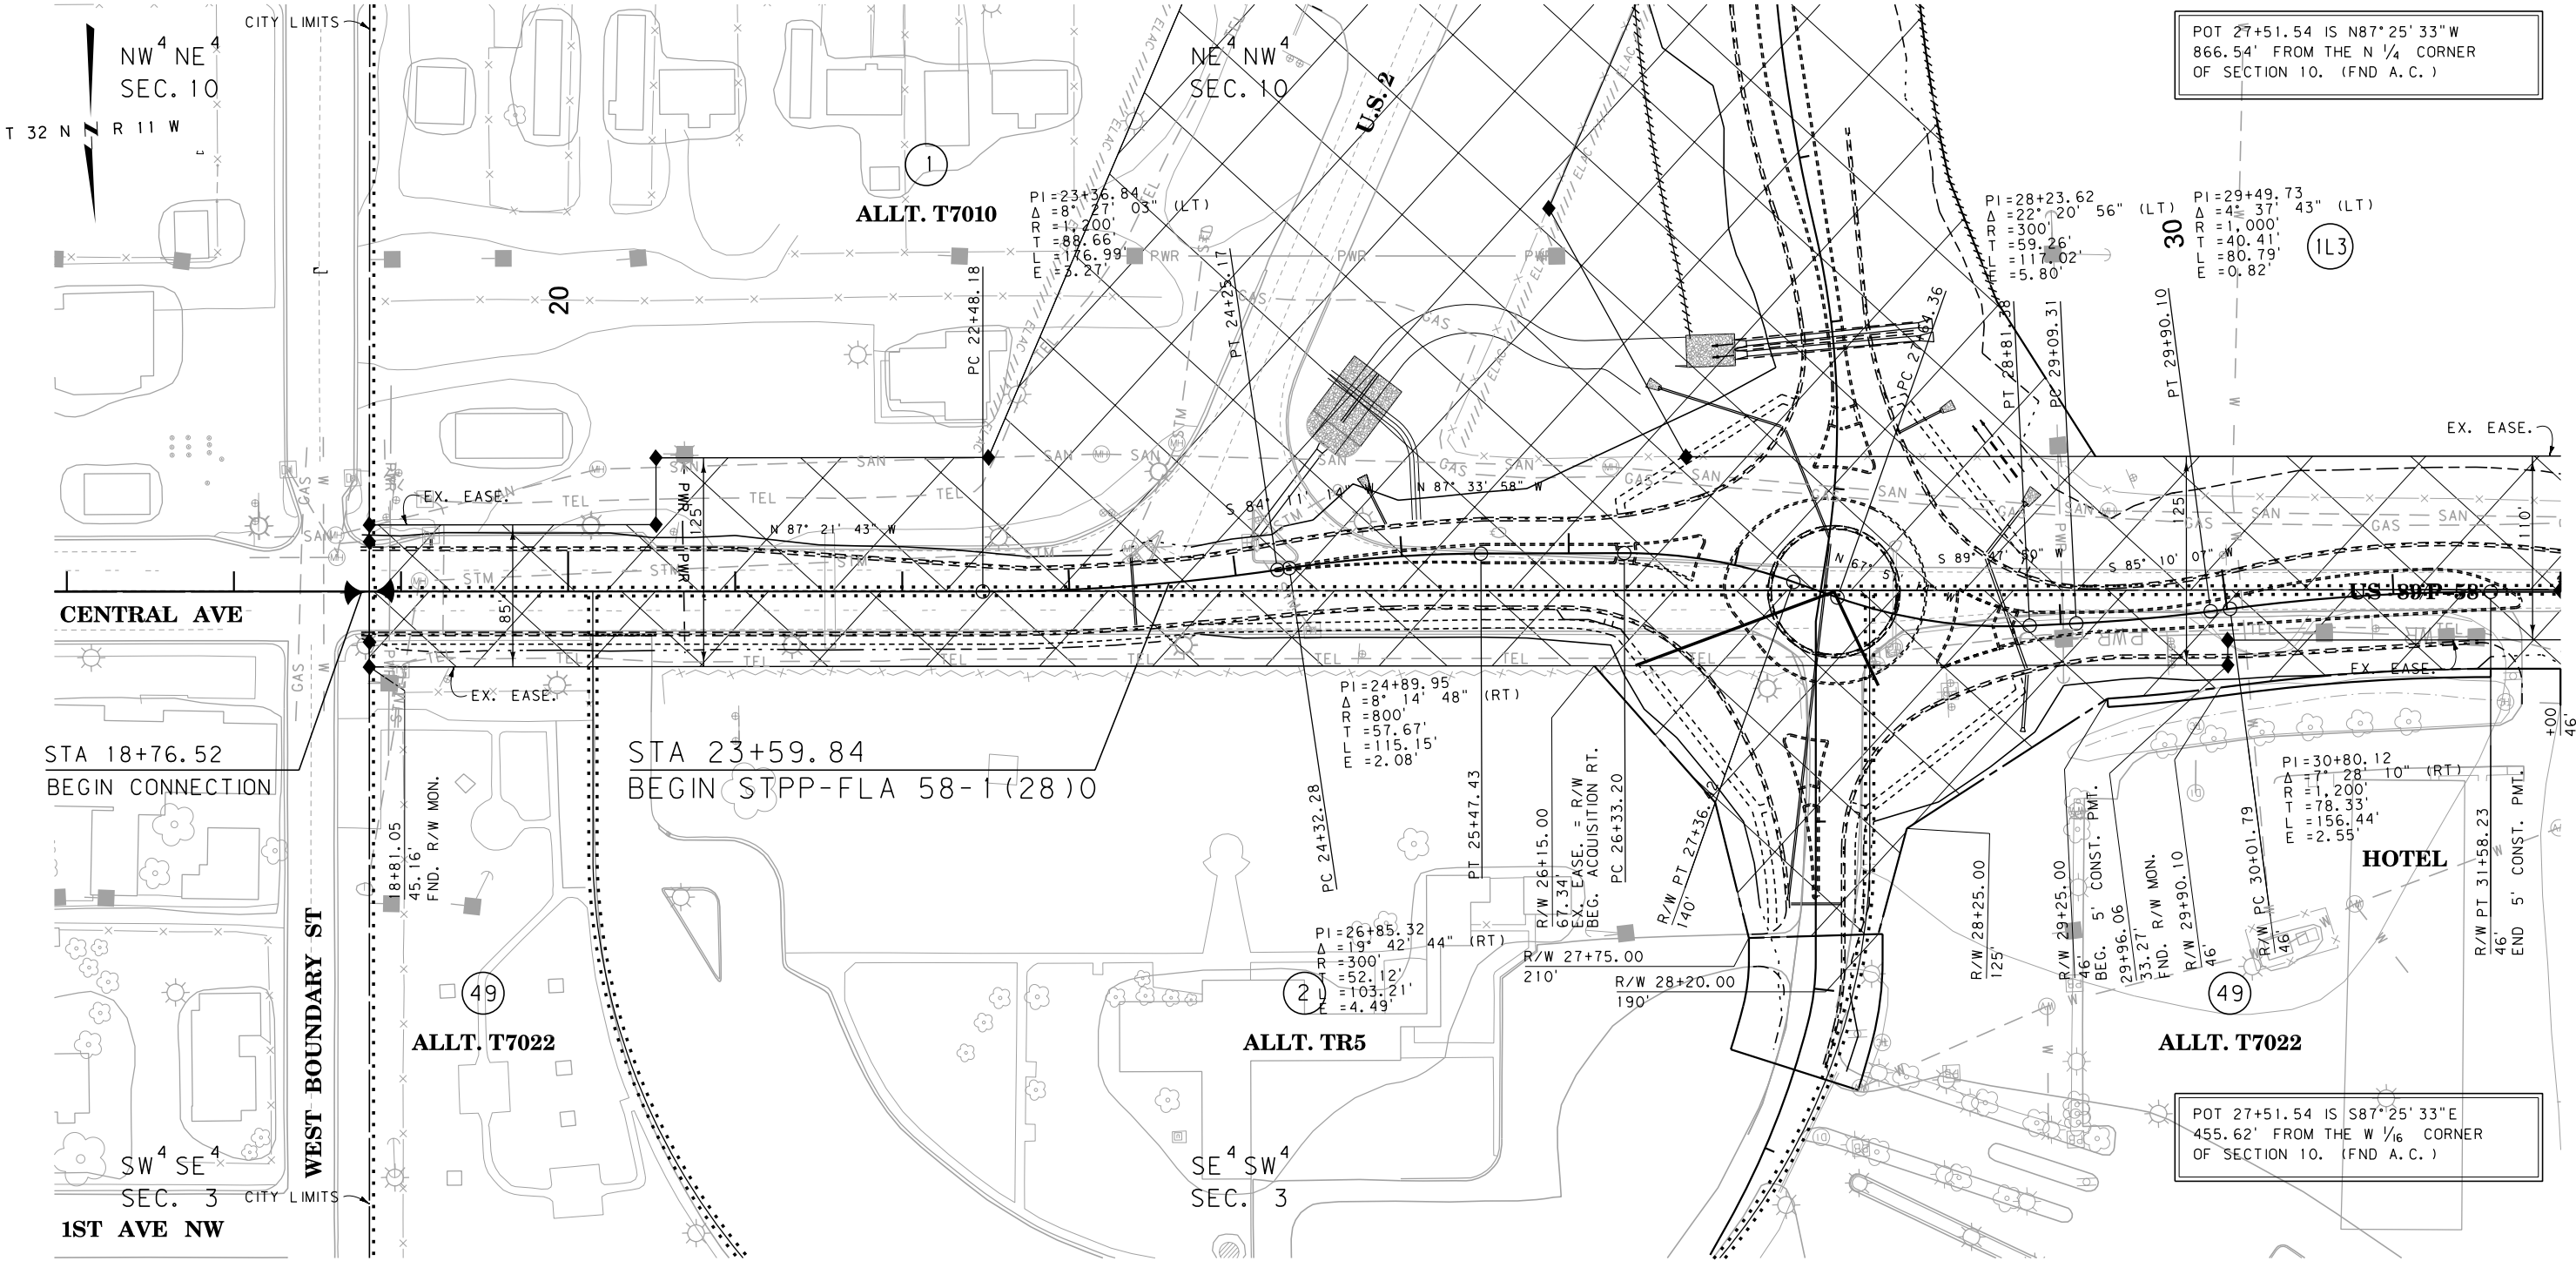

CONSTRUCTION LIMITS	MAP REVISED 10-9-12 5-15-13 9-17-13
CUT SECTION	
TRANSITION	
TOE OF FILL	
BACKSLOPE LIMITS INCLUDE ROUNDING	
	FHWA/MDT APPROVAL 2-28-12
3	MDTA MONTANA DEPARTMENT OF TRANSPORTATION
2	C:\DGN\4045001\ropln001.dgn
1	8/14/2017
	11:13:31 AM CPS-U0460

FOR EXISTING R/W RETRACEMENT, SEE CERTIFICATE OF SURVEY NO. 479

- NOTES:
1. THE PROPOSED R/W LINE WHERE A SPIRAL CURVE TRANSITION IS USED IS A CHORD RATHER THAN A CONCENTRIC CURVE.
 2. ALL STATIONS AND OFFSETS FOR R/W BREAKS ARE IN REFERENCE TO THE R/W BASELINE.

GRID STATE PLANE COORDINATES

THIS IS A STATE PLANE COORDINATE PROJECT. ALL DIMENSIONS, DISTANCES AND AREAS ON THIS PROJECT ARE GRID, EXCEPT FOR THE EXISTING R/W WIDTH DIMENSION, WHICH IS RECORD. THE COMBINATION SCALE FACTOR IS 0.99954084

MONTANA DEPARTMENT OF TRANSPORTATION

RIGHT OF WAY PLAN

GLACIER COUNTY

SCALE 1"=50'


0 50' 100' 150'

STATE	RIGHT OF WAY	SHEET	TOTAL
		NO.	SHEETS
MONTANA		6	16
R/W ID.		CBI 58-1(41)0	
PROJECT NO.		4045-041-001	

SEE SHEET NO. 2 FOR OWNERSHIP NAMES, ADDRESSES, AREAS, ETC.

BROWNING-WEST

BLACKFEET INDIAN RESERVATION

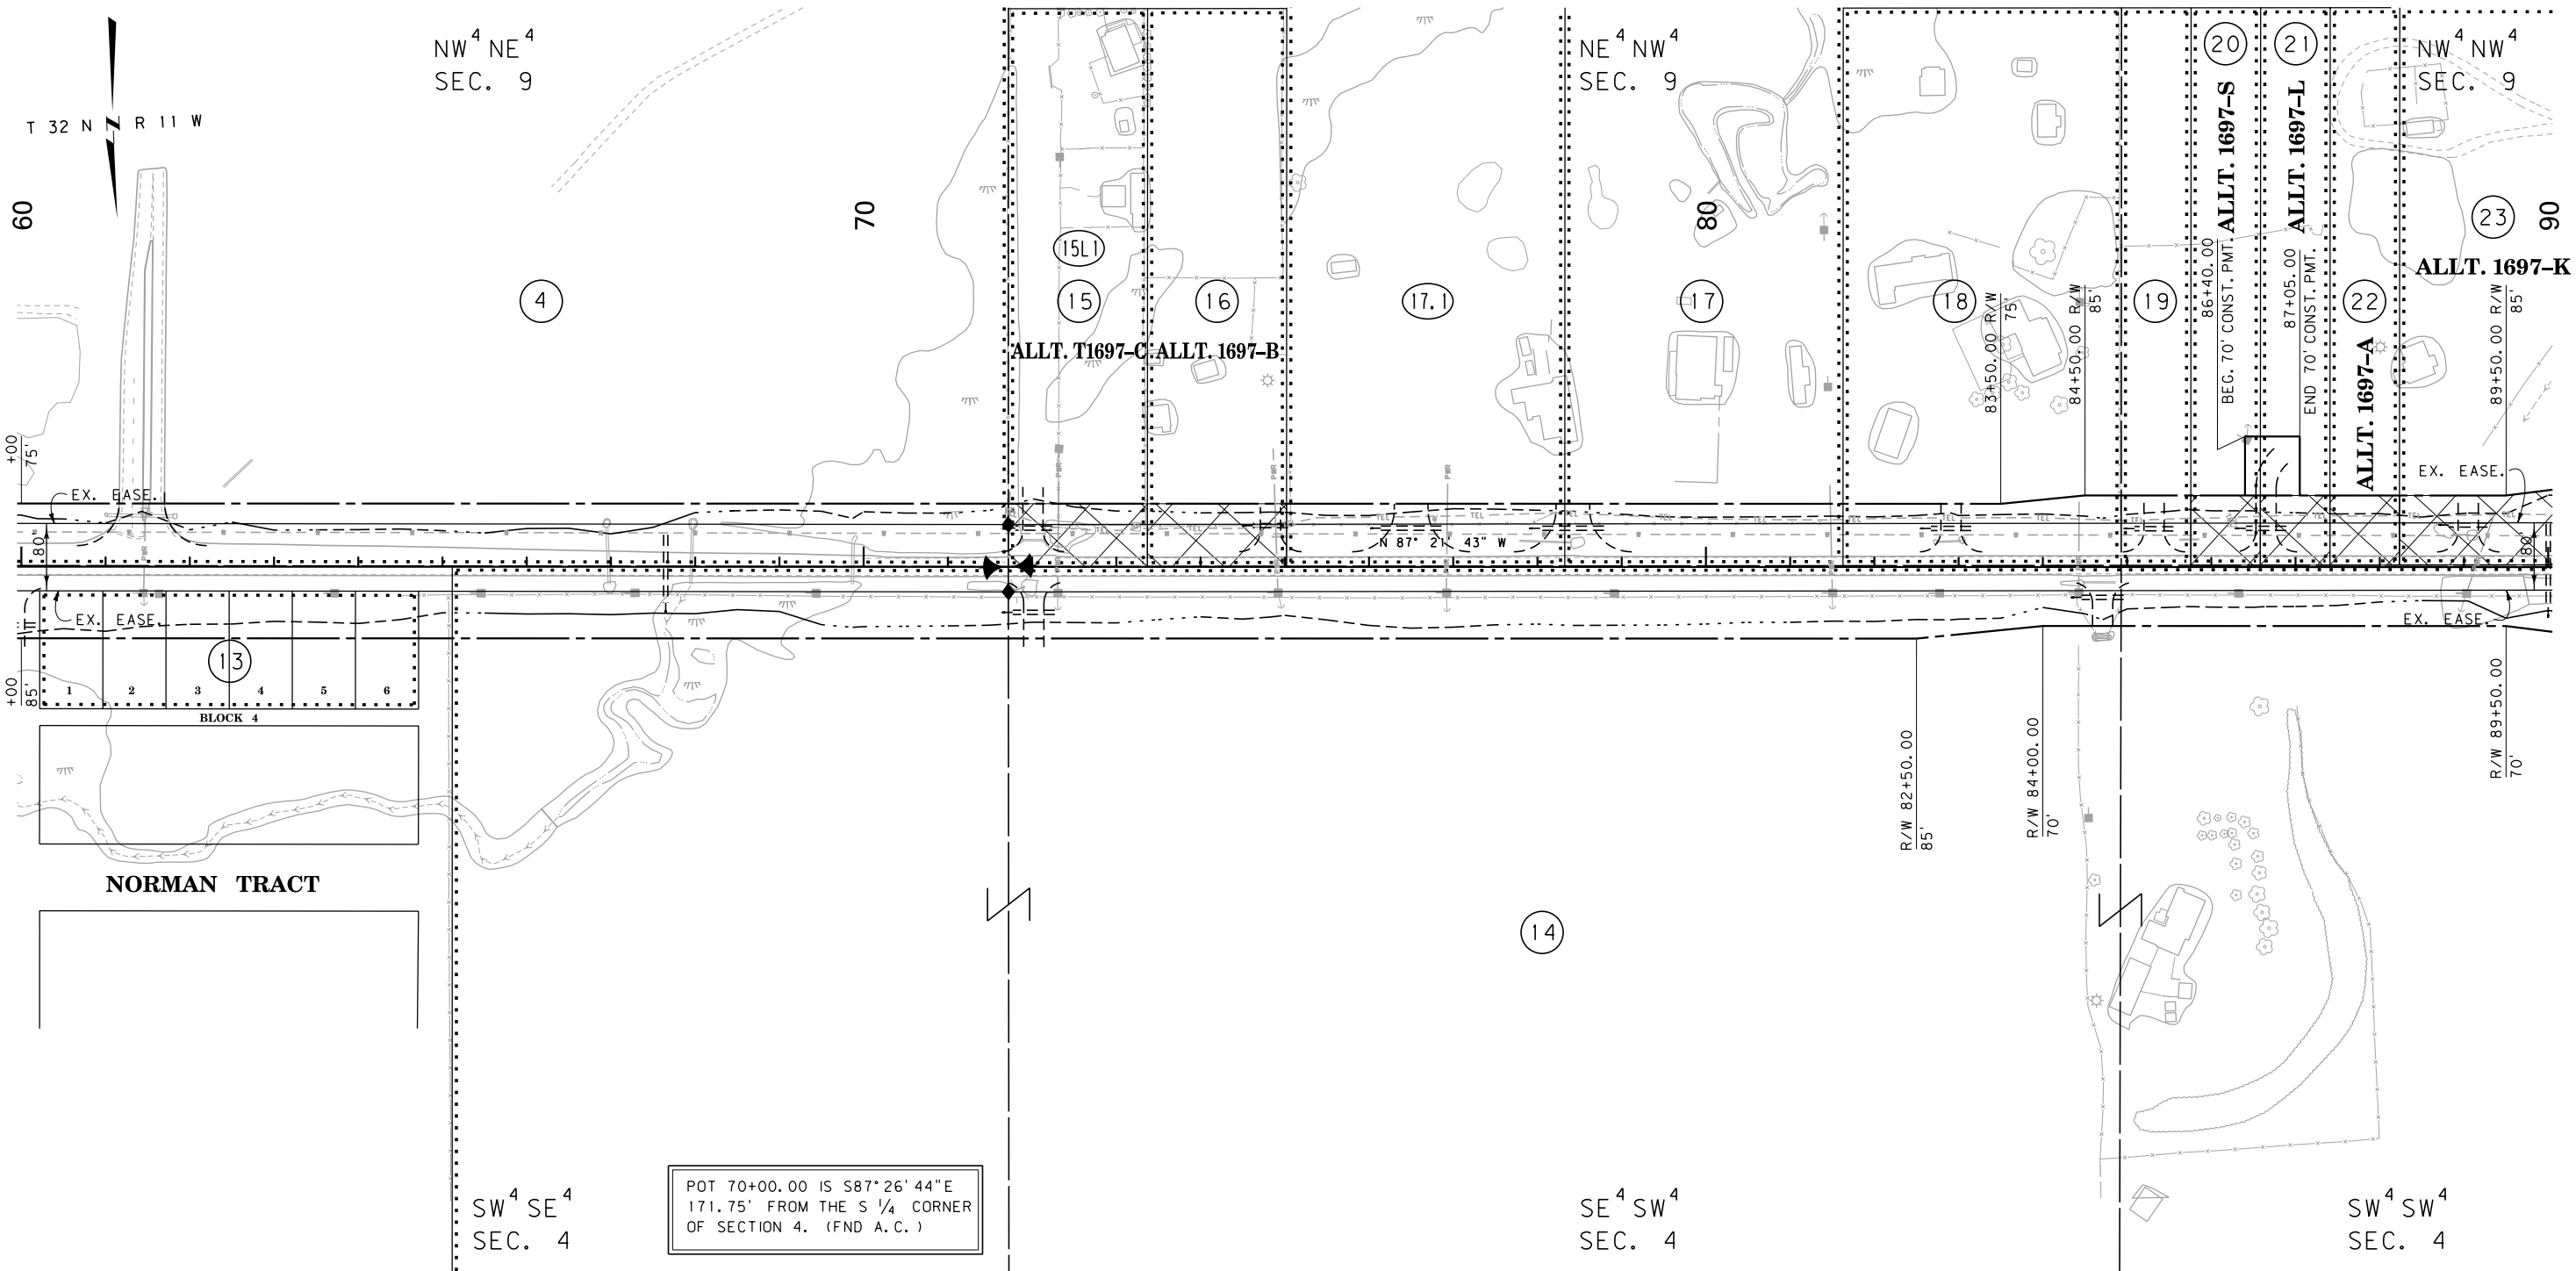

CONSTRUCTION LIMITS CUT SECTION TRANSITION TOE OF FILL BACKSLOPE LIMITS INCLUDE ROUNDING	MAP REVISED 10-9-12 8-12-13 11-4-13

MDT MONTANA DEPARTMENT OF TRANSPORTATION	FHWA/MDT APPROVAL 2-28-12
	C:\DGN\4045001\ropln002.dgn
	8/14/2017
1	11:13:49 AM CPS-U0460

FOR EXISTING R/W RETRACEMENT, SEE
CERTIFICATE OF SURVEY NO. 479

- NOTES:
1. THE PROPOSED R/W LINE WHERE A SPIRAL CURVE TRANSITION IS USED IS A CHORD RATHER THAN A CONCENTRIC CURVE.
 2. ALL STATIONS AND OFFSETS FOR R/W BREAKS ARE IN REFERENCE TO THE R/W BASELINE.

GRID STATE PLANE COORDINATES

THIS IS A STATE PLANE COORDINATE PROJECT. ALL DIMENSIONS, DISTANCES AND AREAS ON THIS PROJECT ARE GRID, EXCEPT FOR THE EXISTING R/W WIDTH DIMENSION, WHICH IS RECORD. THE COMBINATION SCALE FACTOR IS 0.99954084


MONTANA DEPARTMENT OF TRANSPORTATION
RIGHT OF WAY PLAN
GLACIER COUNTY
SCALE 1"=100'
0 50' 100' 200' 300'

STATE	RIGHT OF WAY	SHEET	TOTAL
		NO.	SHEETS
MONTANA		7	16
R/W ID.		CBI 58-1(41)0	
PROJECT NO.		4045-041-001	

SEE SHEET NO. 2 FOR OWNERSHIP NAMES, ADDRESSES, AREAS, ETC.

BROWNING-WEST

BLACKFEET INDIAN RESERVATION

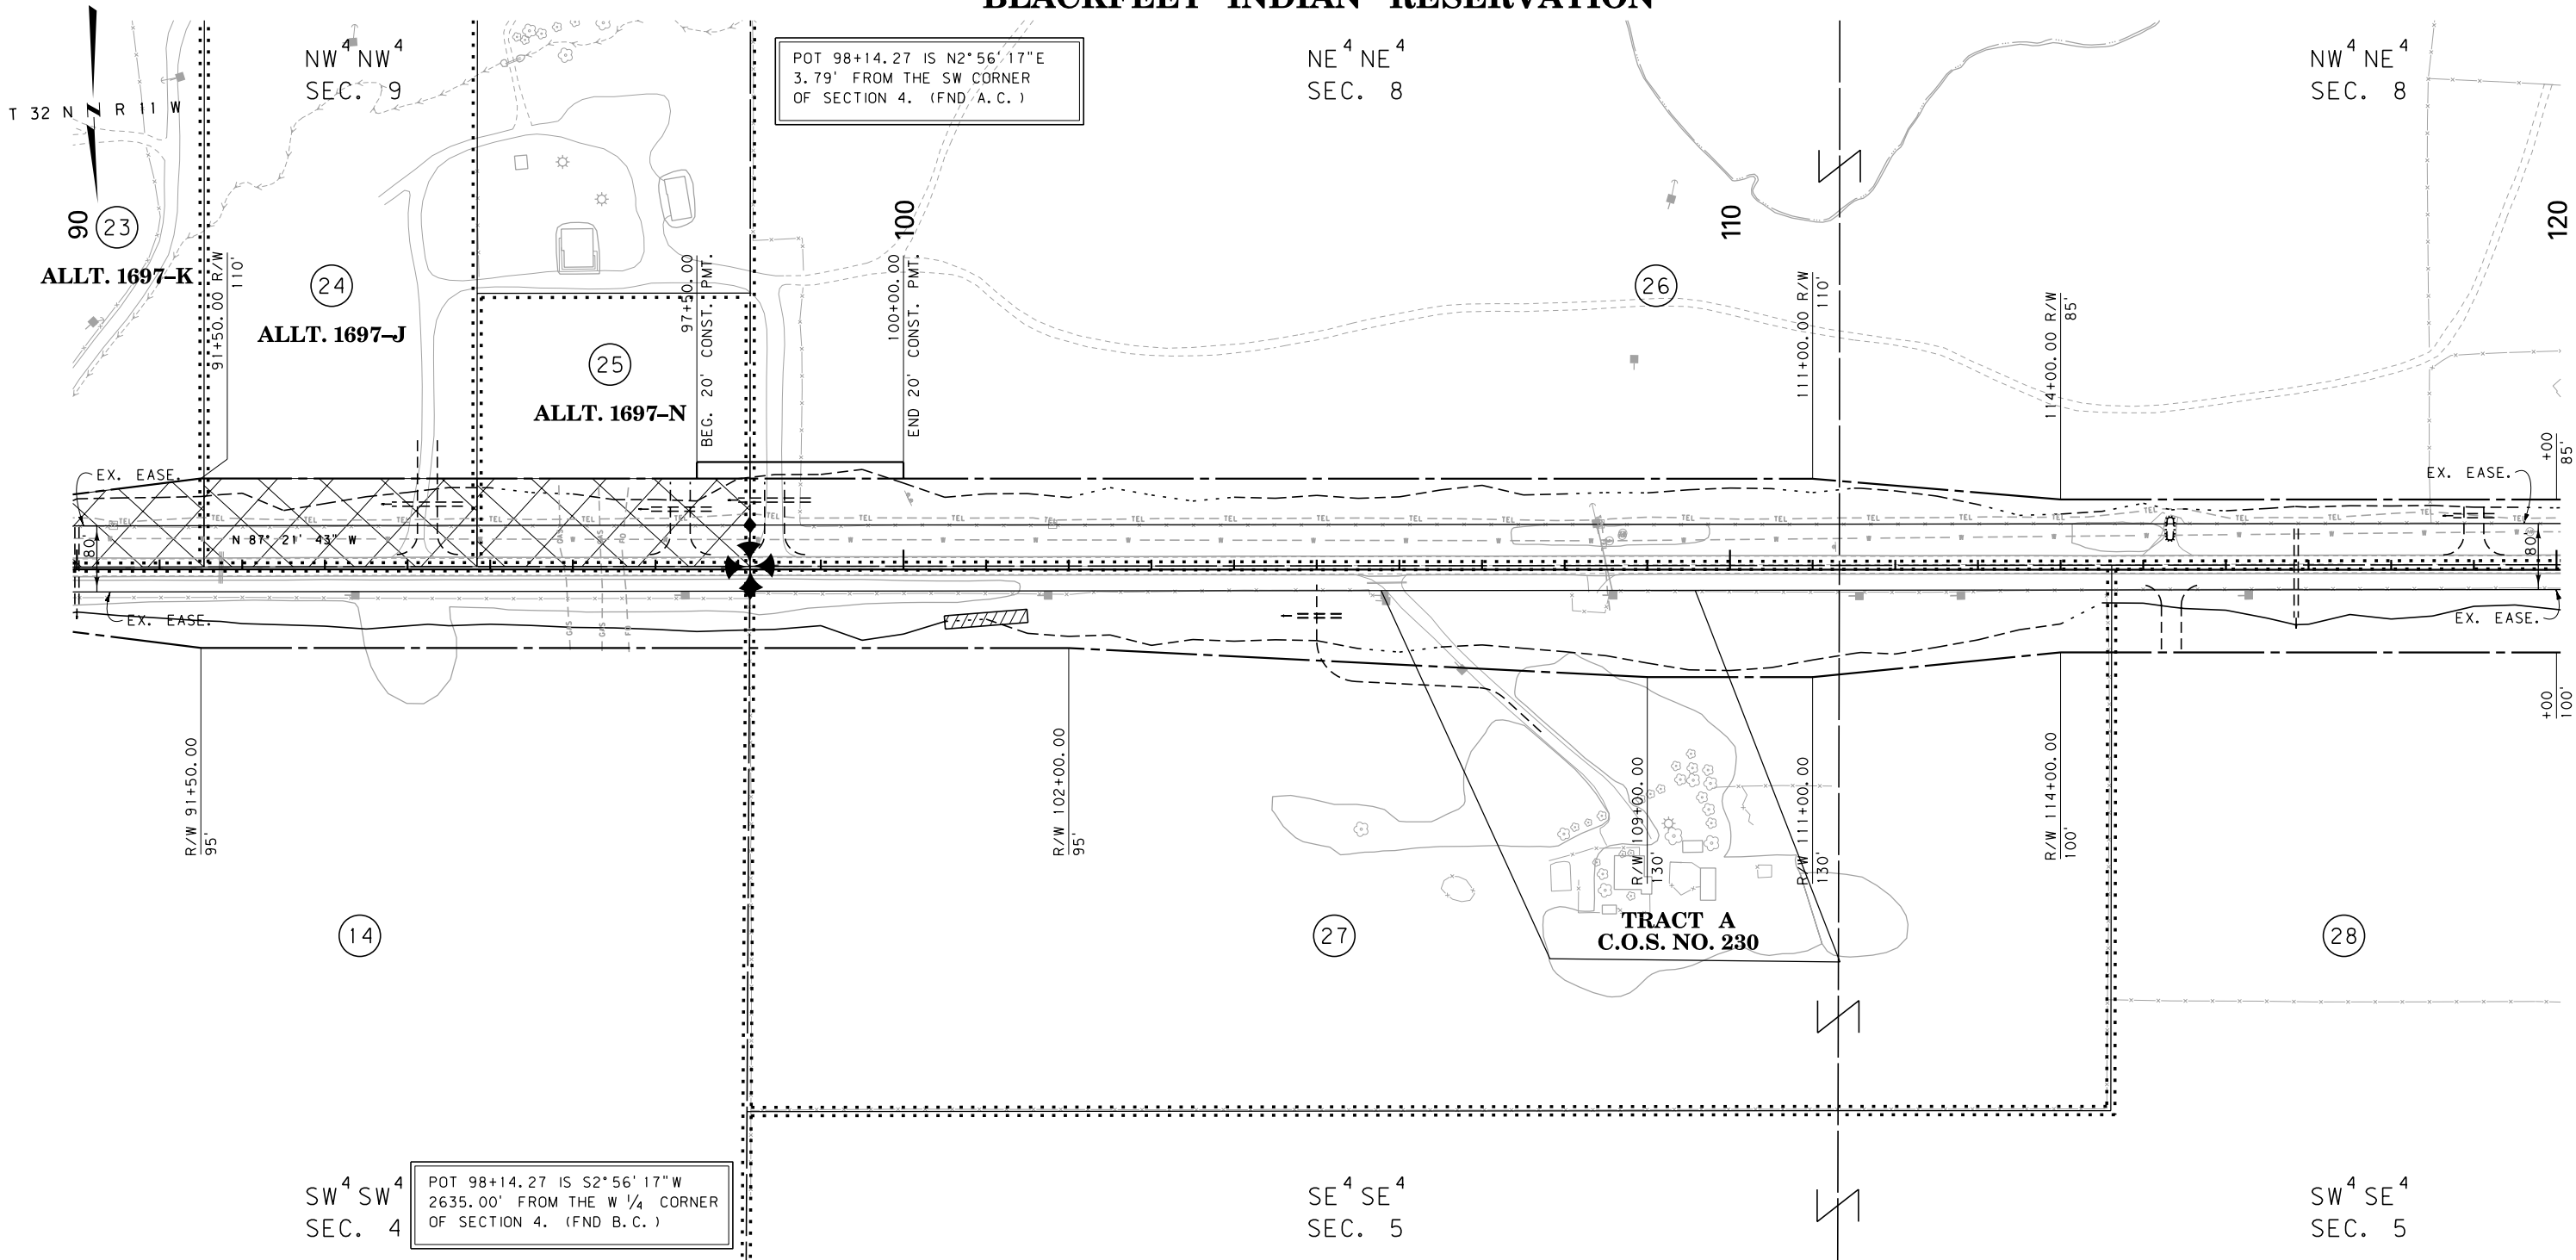

CONSTRUCTION LIMITS

CUT SECTION

TRANSITION

TOE OF FILL

BACKSLOPE LIMITS
INCLUDE ROUNDING

MAP REVISED 11-4-13

FHWA/MDT APPROVAL
2-28-12

3

2

1

MDT

MONTANA DEPARTMENT
OF TRANSPORTATION

C:\DGN\4045001\ropln002.dgn

8/14/2017

11:13:53 AM

CPS-U0460

FOR EXISTING R/W RETRACEMENT, SEE
CERTIFICATE OF SURVEY NO. 479

- NOTES:
1. THE PROPOSED R/W LINE WHERE A SPIRAL CURVE TRANSITION IS USED IS A CHORD RATHER THAN A CONCENTRIC CURVE.
 2. ALL STATIONS AND OFFSETS FOR R/W BREAKS ARE IN REFERENCE TO THE R/W BASELINE.

GRID STATE PLANE COORDINATES

THIS IS A STATE PLANE COORDINATE PROJECT. ALL DIMENSIONS, DISTANCES AND AREAS ON THIS PROJECT ARE GRID, EXCEPT FOR THE EXISTING R/W WIDTH DIMENSION, WHICH IS RECORD. THE COMBINATION SCALE FACTOR IS 0.99954084

MONTANA DEPARTMENT OF TRANSPORTATION

RIGHT OF WAY PLAN

GLACIER COUNTY

SCALE 1"=100'


0 50' 100' 200' 300'

STATE	RIGHT OF WAY	SHEET	TOTAL
		NO.	SHEETS
MONTANA		8	16
R/W ID.		CBI 58-1(41)0	
PROJECT NO.		4045-041-001	

SEE SHEET NO. 2-3 FOR OWNERSHIP NAMES, ADDRESSES, AREAS, ETC.

BROWNING-WEST

BLACKFEET INDIAN RESERVATION

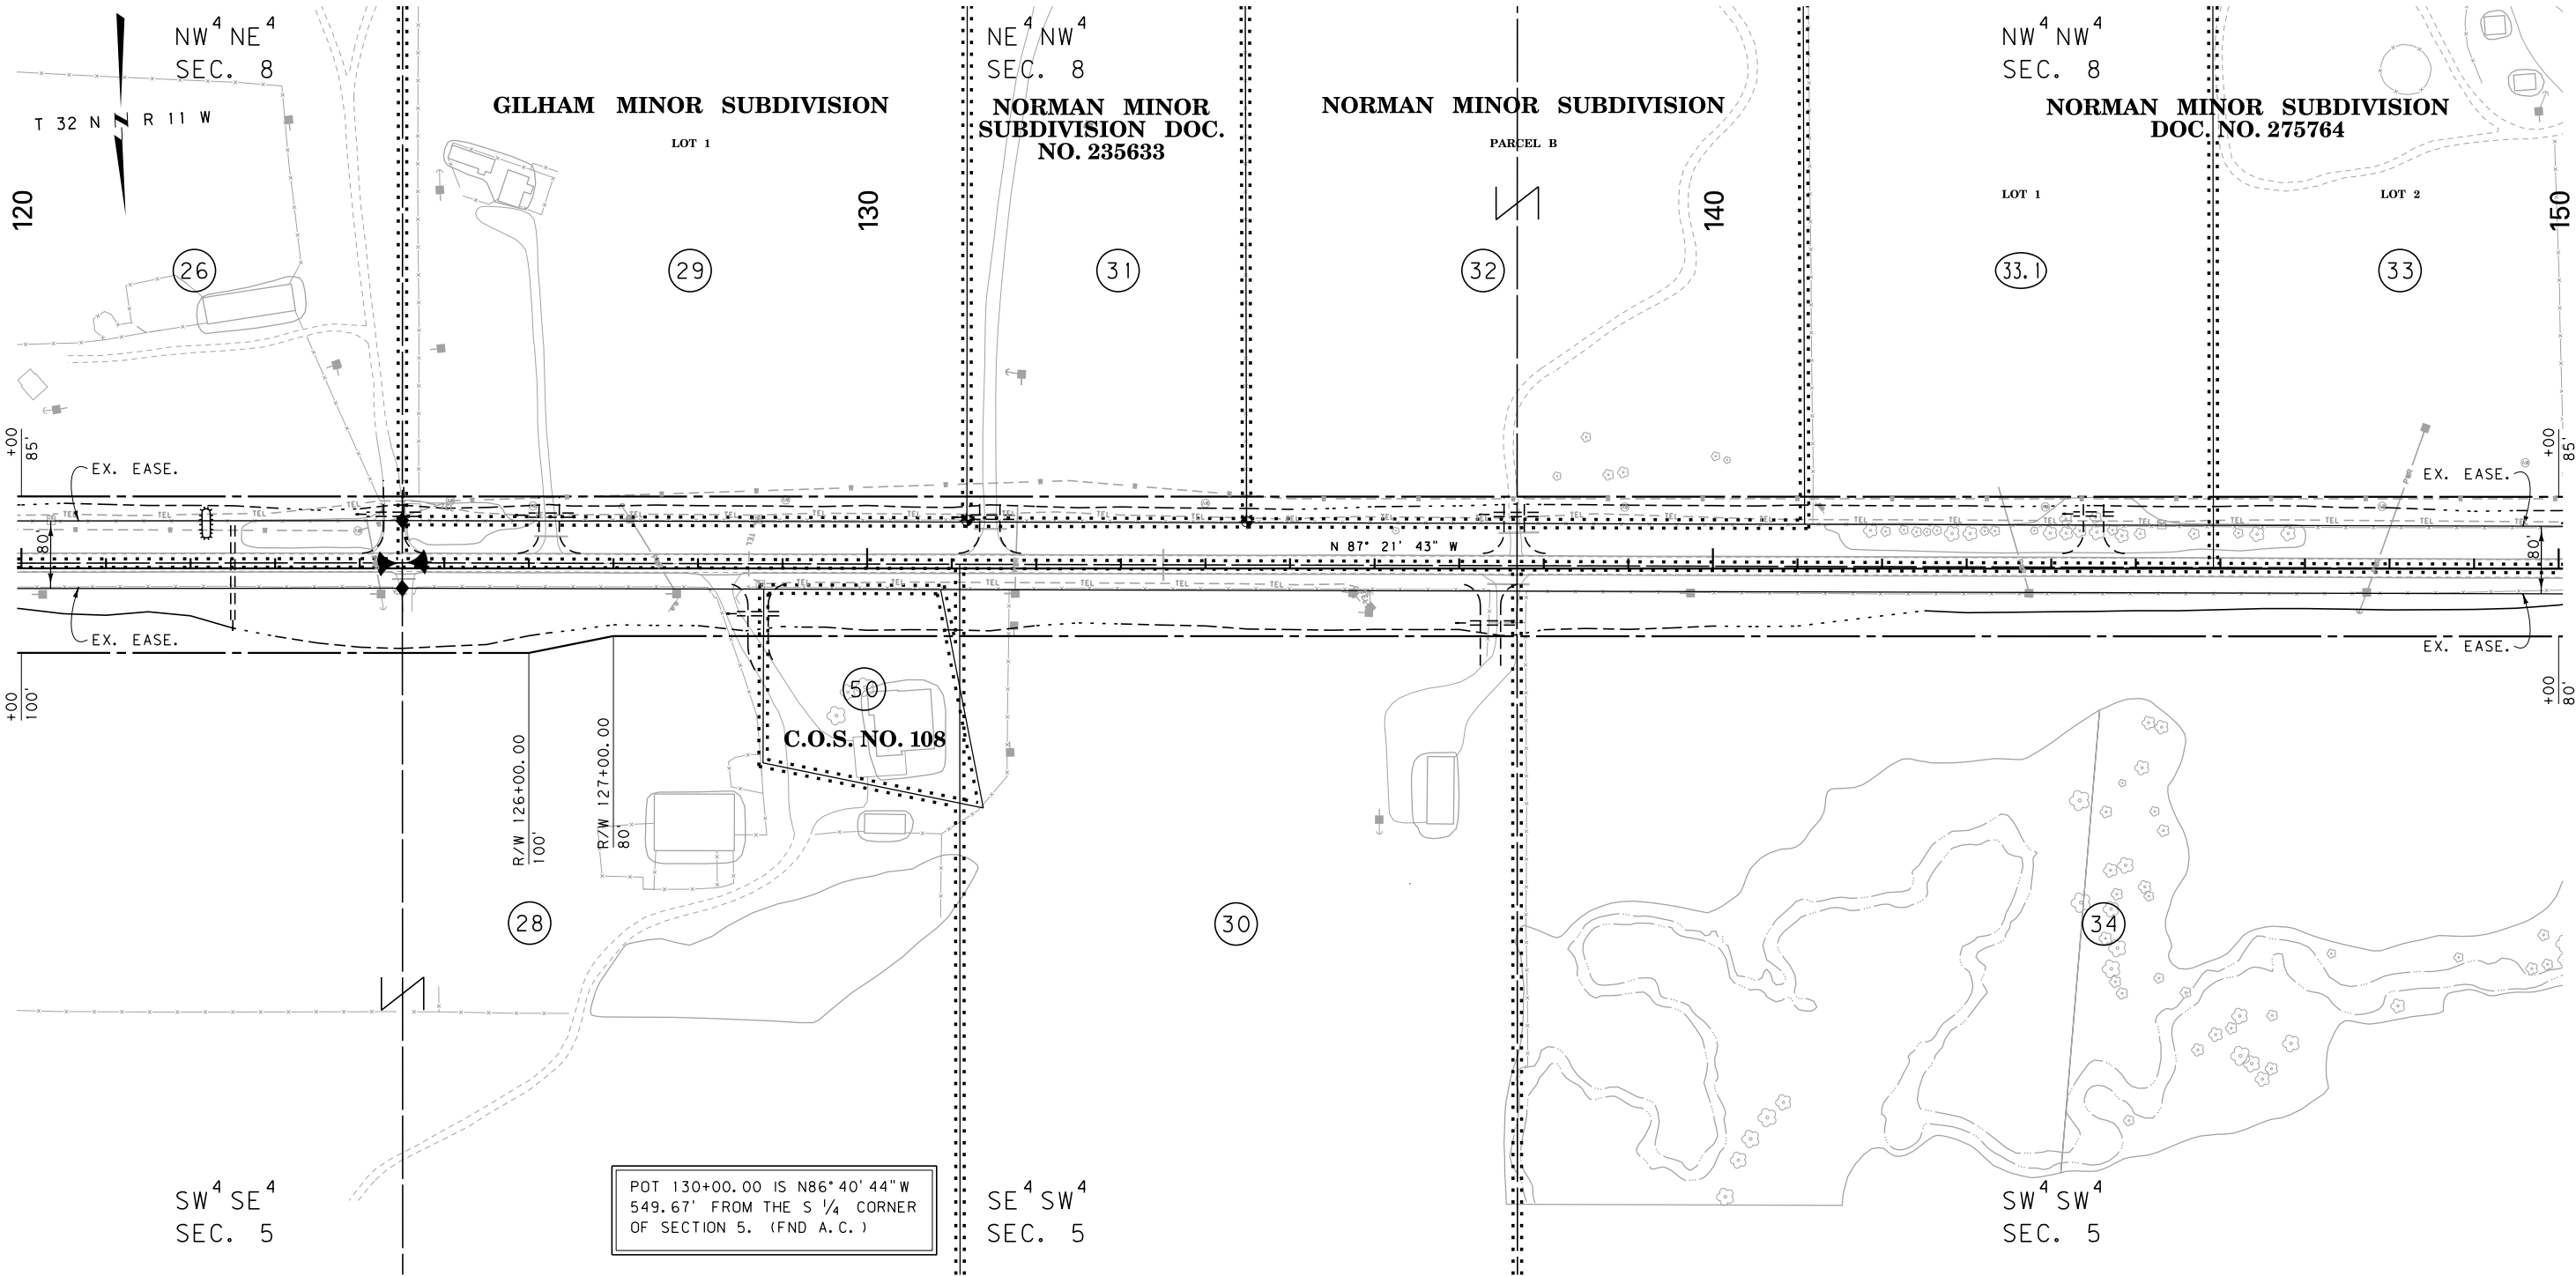

CONSTRUCTION LIMITS

CUT SECTION

TRANSITION

TOE OF FILL

BACKSLOPE LIMITS

INCLUDE ROUNDING

MAP REVISED 5-15-13 8-12-13 11-4-13

FHWA/MDT APPROVAL

2-28-12

3

2

1

MDT

MONTANA DEPARTMENT

OF TRANSPORTATION

C:\DGN\4045001\ropln003.dgn

8/14/2017

11:14:05 AM

CPS-U0460

FOR EXISTING R/W RETRACEMENT, SEE
CERTIFICATE OF SURVEY NO. 479

- NOTES:
1. THE PROPOSED R/W LINE WHERE A SPIRAL CURVE TRANSITION IS USED IS A CHORD RATHER THAN A CONCENTRIC CURVE.
 2. ALL STATIONS AND OFFSETS FOR R/W BREAKS ARE IN REFERENCE TO THE R/W BASELINE.

GRID STATE PLANE COORDINATES

THIS IS A STATE PLANE COORDINATE PROJECT. ALL DIMENSIONS, DISTANCES AND AREAS ON THIS PROJECT ARE GRID, EXCEPT FOR THE EXISTING R/W WIDTH DIMENSION, WHICH IS RECORD. THE COMBINATION SCALE FACTOR IS 0.99954084

MONTANA DEPARTMENT OF TRANSPORTATION

RIGHT OF WAY PLAN

GLACIER COUNTY

SCALE 1"=100'


0 50' 100' 200' 300'

STATE	RIGHT OF WAY	SHEET	TOTAL
		NO.	SHEETS
MONTANA		9	16
R/W ID.		CBI 58-1(41)0	
PROJECT NO.		4045-041-001	

SEE SHEET NO. 3 FOR OWNERSHIP NAMES, ADDRESSES, AREAS, ETC.

BROWNING-WEST

BLACKFEET INDIAN RESERVATION

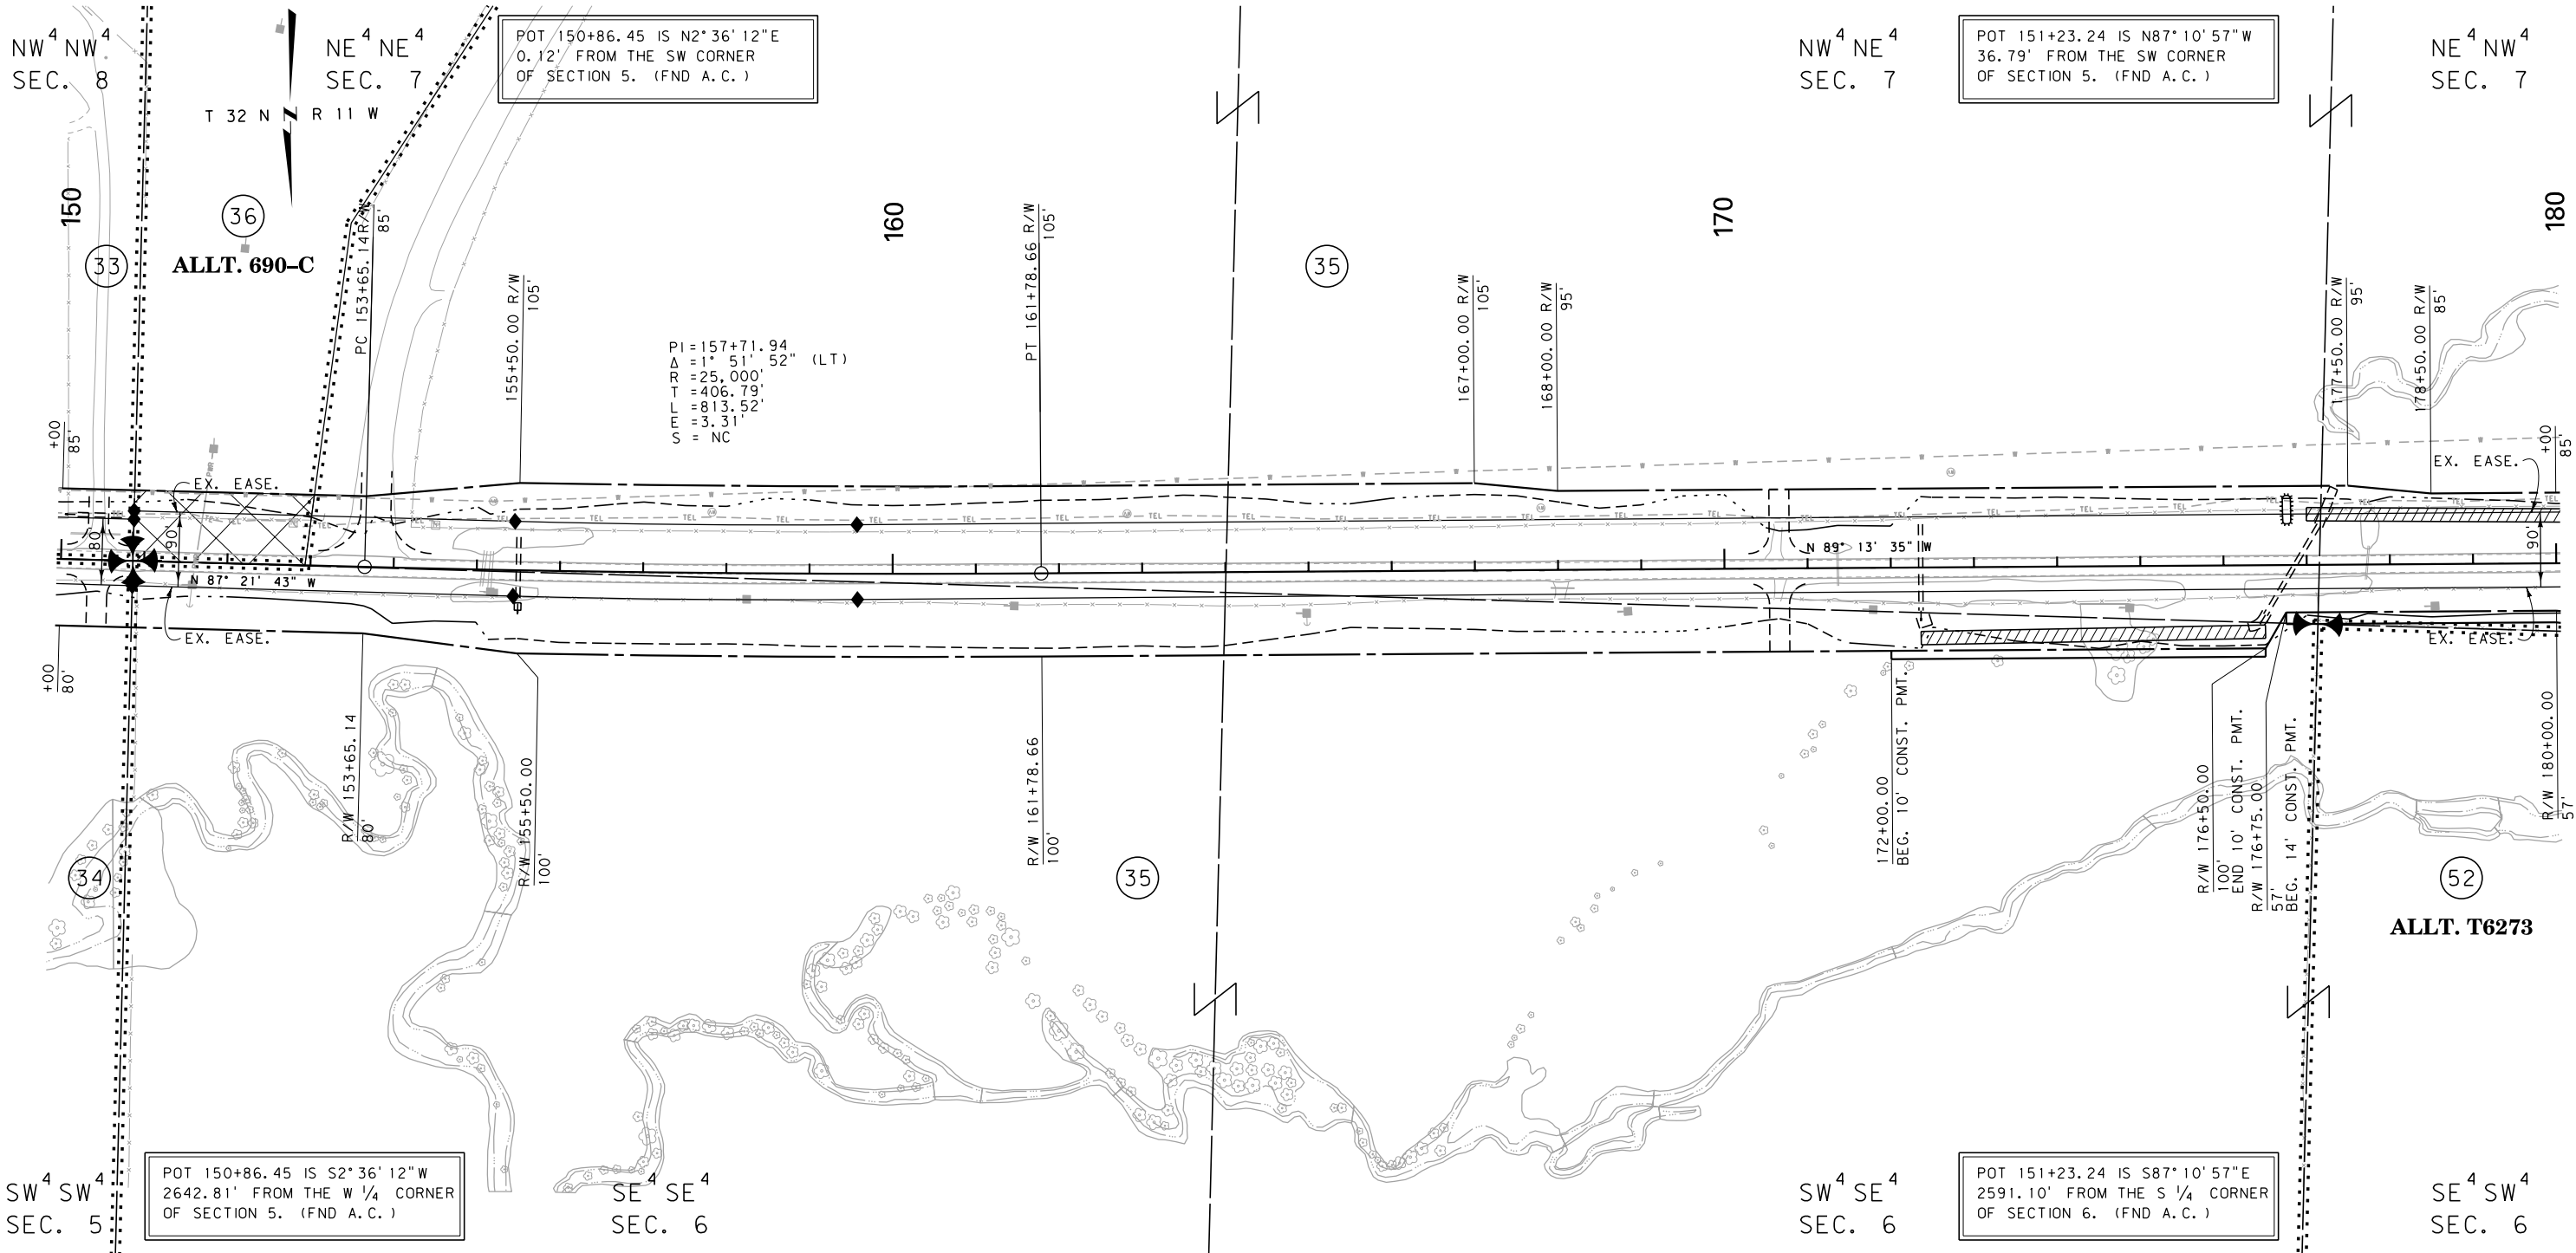

CONSTRUCTION LIMITS

CUT SECTION

TRANSITION

TOE OF FILL

BACKSLOPE LIMITS

INCLUDE ROUNDING

MAP REVISED

8-1-12

11-4-13

11-25-13

FHWA/MDT APPROVAL

2-28-12

MDT

MONTANA DEPARTMENT OF TRANSPORTATION

C:\DGN\4045001\ropln003.dgn

8/14/2017

11:14:08 AM

CPS-U0460

FOR EXISTING R/W RETRACEMENT, SEE CERTIFICATE OF SURVEY NO. 479

- NOTES:
- THE PROPOSED R/W LINE WHERE A SPIRAL CURVE TRANSITION IS USED IS A CHORD RATHER THAN A CONCENTRIC CURVE.
 - ALL STATIONS AND OFFSETS FOR R/W BREAKS ARE IN REFERENCE TO THE R/W BASELINE.

GRID STATE PLANE COORDINATES

THIS IS A STATE PLANE COORDINATE PROJECT. ALL DIMENSIONS, DISTANCES AND AREAS ON THIS PROJECT ARE GRID, EXCEPT FOR THE EXISTING R/W WIDTH DIMENSION, WHICH IS RECORD. THE COMBINATION SCALE FACTOR IS 0.99954084

MONTANA DEPARTMENT OF TRANSPORTATION

RIGHT OF WAY PLAN

GLACIER COUNTY

SCALE 1"=100'


0 50' 100' 200' 300'

STATE	RIGHT OF WAY	SHEET NO.	TOTAL SHEETS
MONTANA		10	16
R/W ID.		CBI 58-1(41)0	
PROJECT NO.		4045-041-001	

SEE SHEET NO. 3 FOR OWNERSHIP NAMES, ADDRESSES, AREAS, ETC.

BROWNING-WEST

BLACKFEET INDIAN RESERVATION

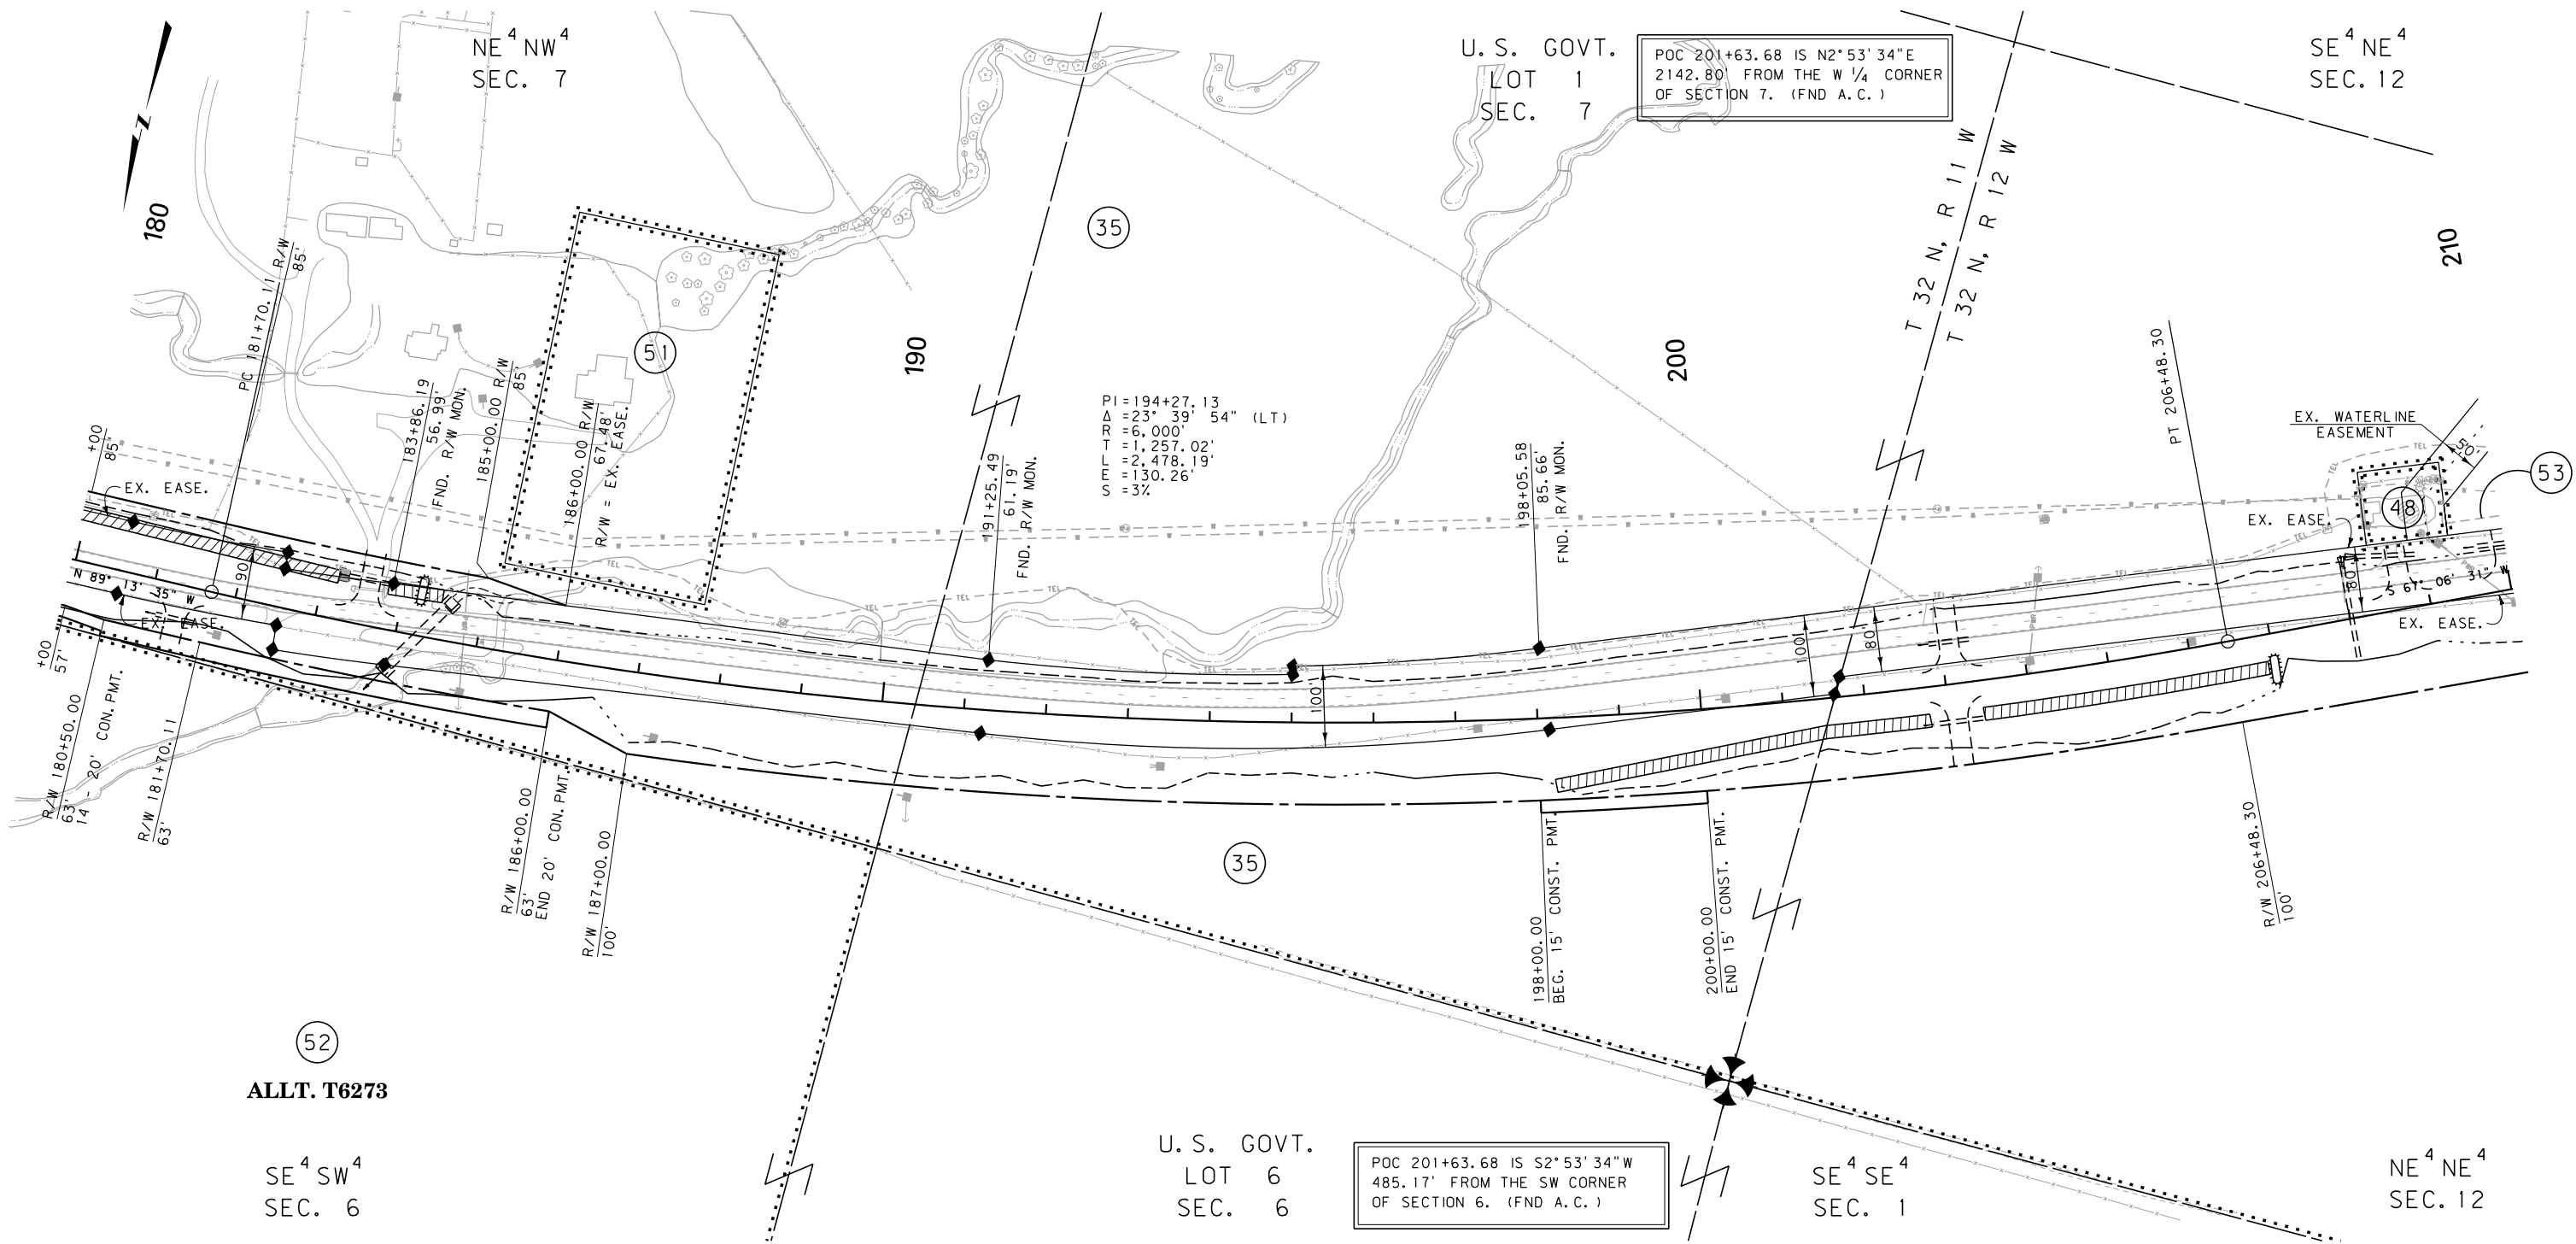

CONSTRUCTION LIMITS	MAP REVISED	8-1-12	11-4-13	11-25-13
CUT SECTION	8-27-14			
TRANSITION				
TOE OF FILL				
BACKSLOPE LIMITS	FHWA/MDT APPROVAL			
INCLUDE ROUNDING	2-28-12			
3	MDTA	MONTANA DEPARTMENT	C:\DGN\4045001\ropln003.dgn	
2		OF TRANSPORTATION	8/14/2017	
1			11:14:12 AM CPS-U0460	

FOR EXISTING R/W RETRACEMENT, SEE
CERTIFICATE OF SURVEY NO. 479

- NOTES:
1. THE PROPOSED R/W LINE WHERE A SPIRAL CURVE TRANSITION IS USED IS A CHORD RATHER THAN A CONCENTRIC CURVE.
 2. ALL STATIONS AND OFFSETS FOR R/W BREAKS ARE IN REFERENCE TO THE R/W BASELINE.

GRID STATE PLANE COORDINATES

THIS IS A STATE PLANE COORDINATE PROJECT. ALL DIMENSIONS, DISTANCES AND AREAS ON THIS PROJECT ARE GRID, EXCEPT FOR THE EXISTING R/W WIDTH DIMENSION, WHICH IS RECORD. THE COMBINATION SCALE FACTOR IS 0.99954084


MONTANA DEPARTMENT OF TRANSPORTATION	
RIGHT OF WAY PLAN	
GLACIER COUNTY	
SCALE 1"=100'	
0 50' 100' 200' 300'	

STATE	RIGHT OF WAY	SHEET NO.	TOTAL SHEETS
MONTANA		12	16
R/W ID.	CBI 58-1(41)0		
PROJECT NO.	4045-041-001		

SEE SHEET NO. 3 FOR OWNERSHIP NAMES, ADDRESSES, AREAS, ETC.

BROWNING-WEST

BLACKFEET INDIAN RESERVATION

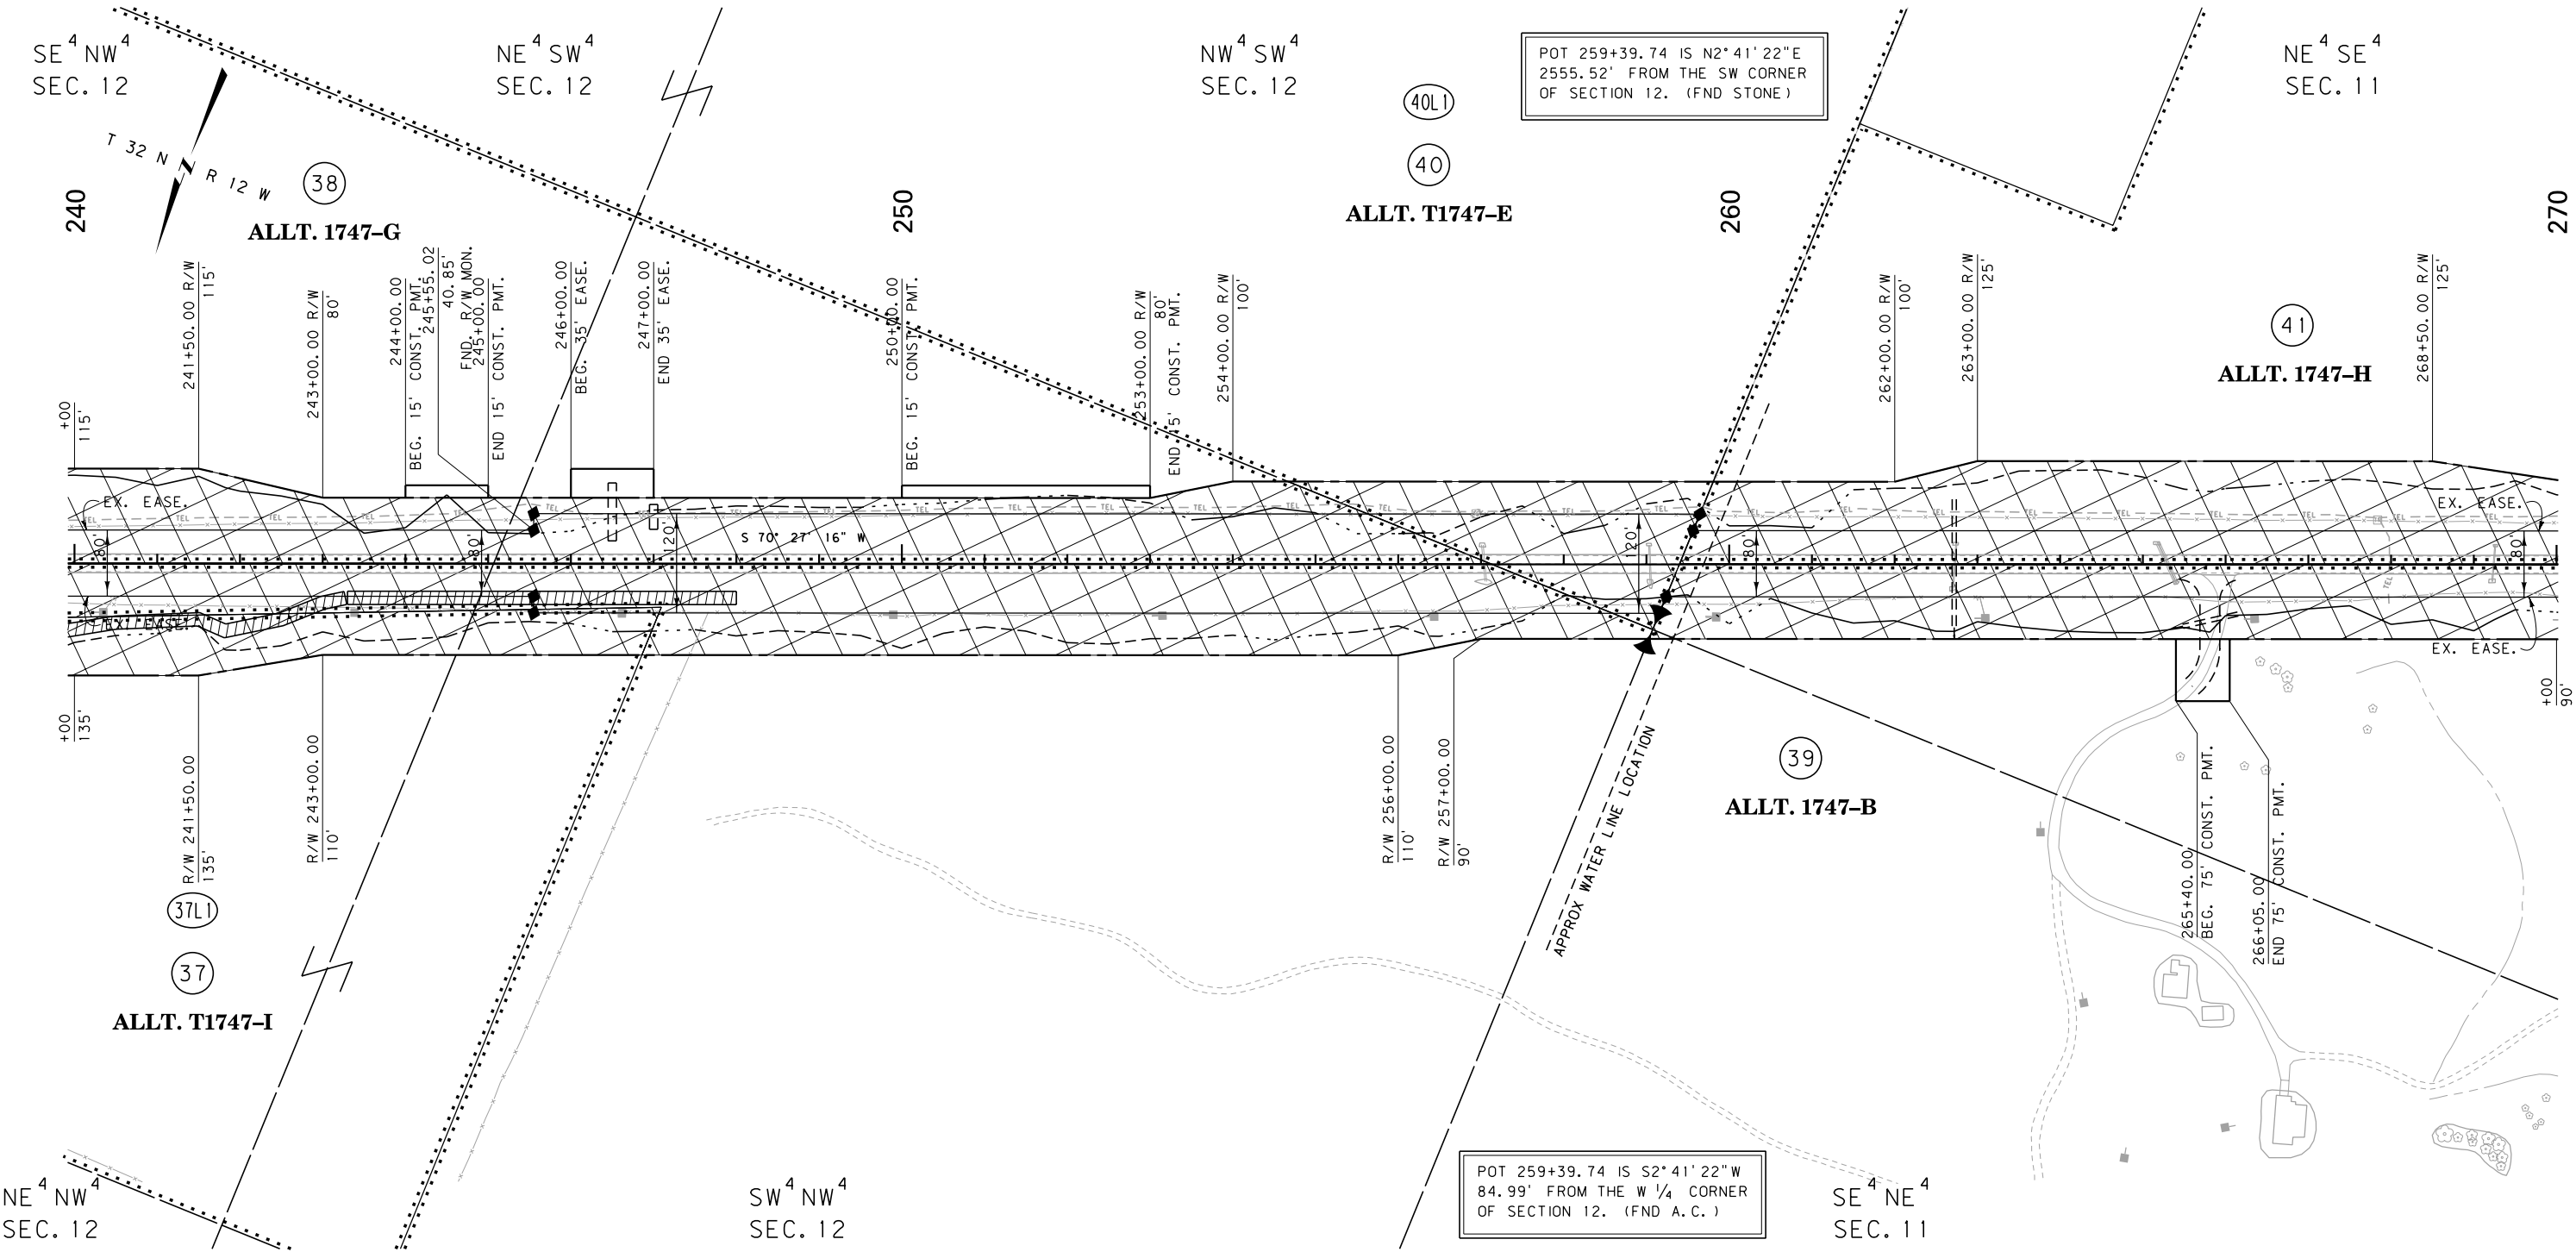

CONSTRUCTION LIMITS	MAP REVISED 10-9-12 9-17-13
CUT SECTION TOP OF CUT	
TRANSITION	
TOE OF FILL	
BACKSLOPE LIMITS INCLUDE ROUNDING	
	FHWA/MDT APPROVAL 2-28-12
3 MDT MONTANA DEPARTMENT OF TRANSPORTATION	C:\DGN\4045001\ropln004.dgn
2 8/14/2017	
1 11:14:27 AM CPS-U0460	

FOR EXISTING R/W RETRACEMENT, SEE CERTIFICATE OF SURVEY NO. 479

- NOTES:
1. THE PROPOSED R/W LINE WHERE A SPIRAL CURVE TRANSITION IS USED IS A CHORD RATHER THAN A CONCENTRIC CURVE.
 2. ALL STATIONS AND OFFSETS FOR R/W BREAKS ARE IN REFERENCE TO THE R/W BASELINE.

GRID STATE PLANE COORDINATES

THIS IS A STATE PLANE COORDINATE PROJECT. ALL DIMENSIONS, DISTANCES AND AREAS ON THIS PROJECT ARE GRID, EXCEPT FOR THE EXISTING R/W WIDTH DIMENSION, WHICH IS RECORD. THE COMBINATION SCALE FACTOR IS 0.99954084

MONTANA DEPARTMENT OF TRANSPORTATION

RIGHT OF WAY PLAN

GLACIER COUNTY

SCALE 1"=100'


0 50' 100' 200' 300'

STATE	RIGHT OF WAY	SHEET	TOTAL
		NO.	SHEETS
MONTANA		13	16
R/W ID.		CBI 58-1(41)0	
PROJECT NO.		4045-041-001	

SEE SHEET NO. 3 FOR OWNERSHIP NAMES, ADDRESSES, AREAS, ETC.

BROWNING-WEST

BLACKFEET INDIAN RESERVATION

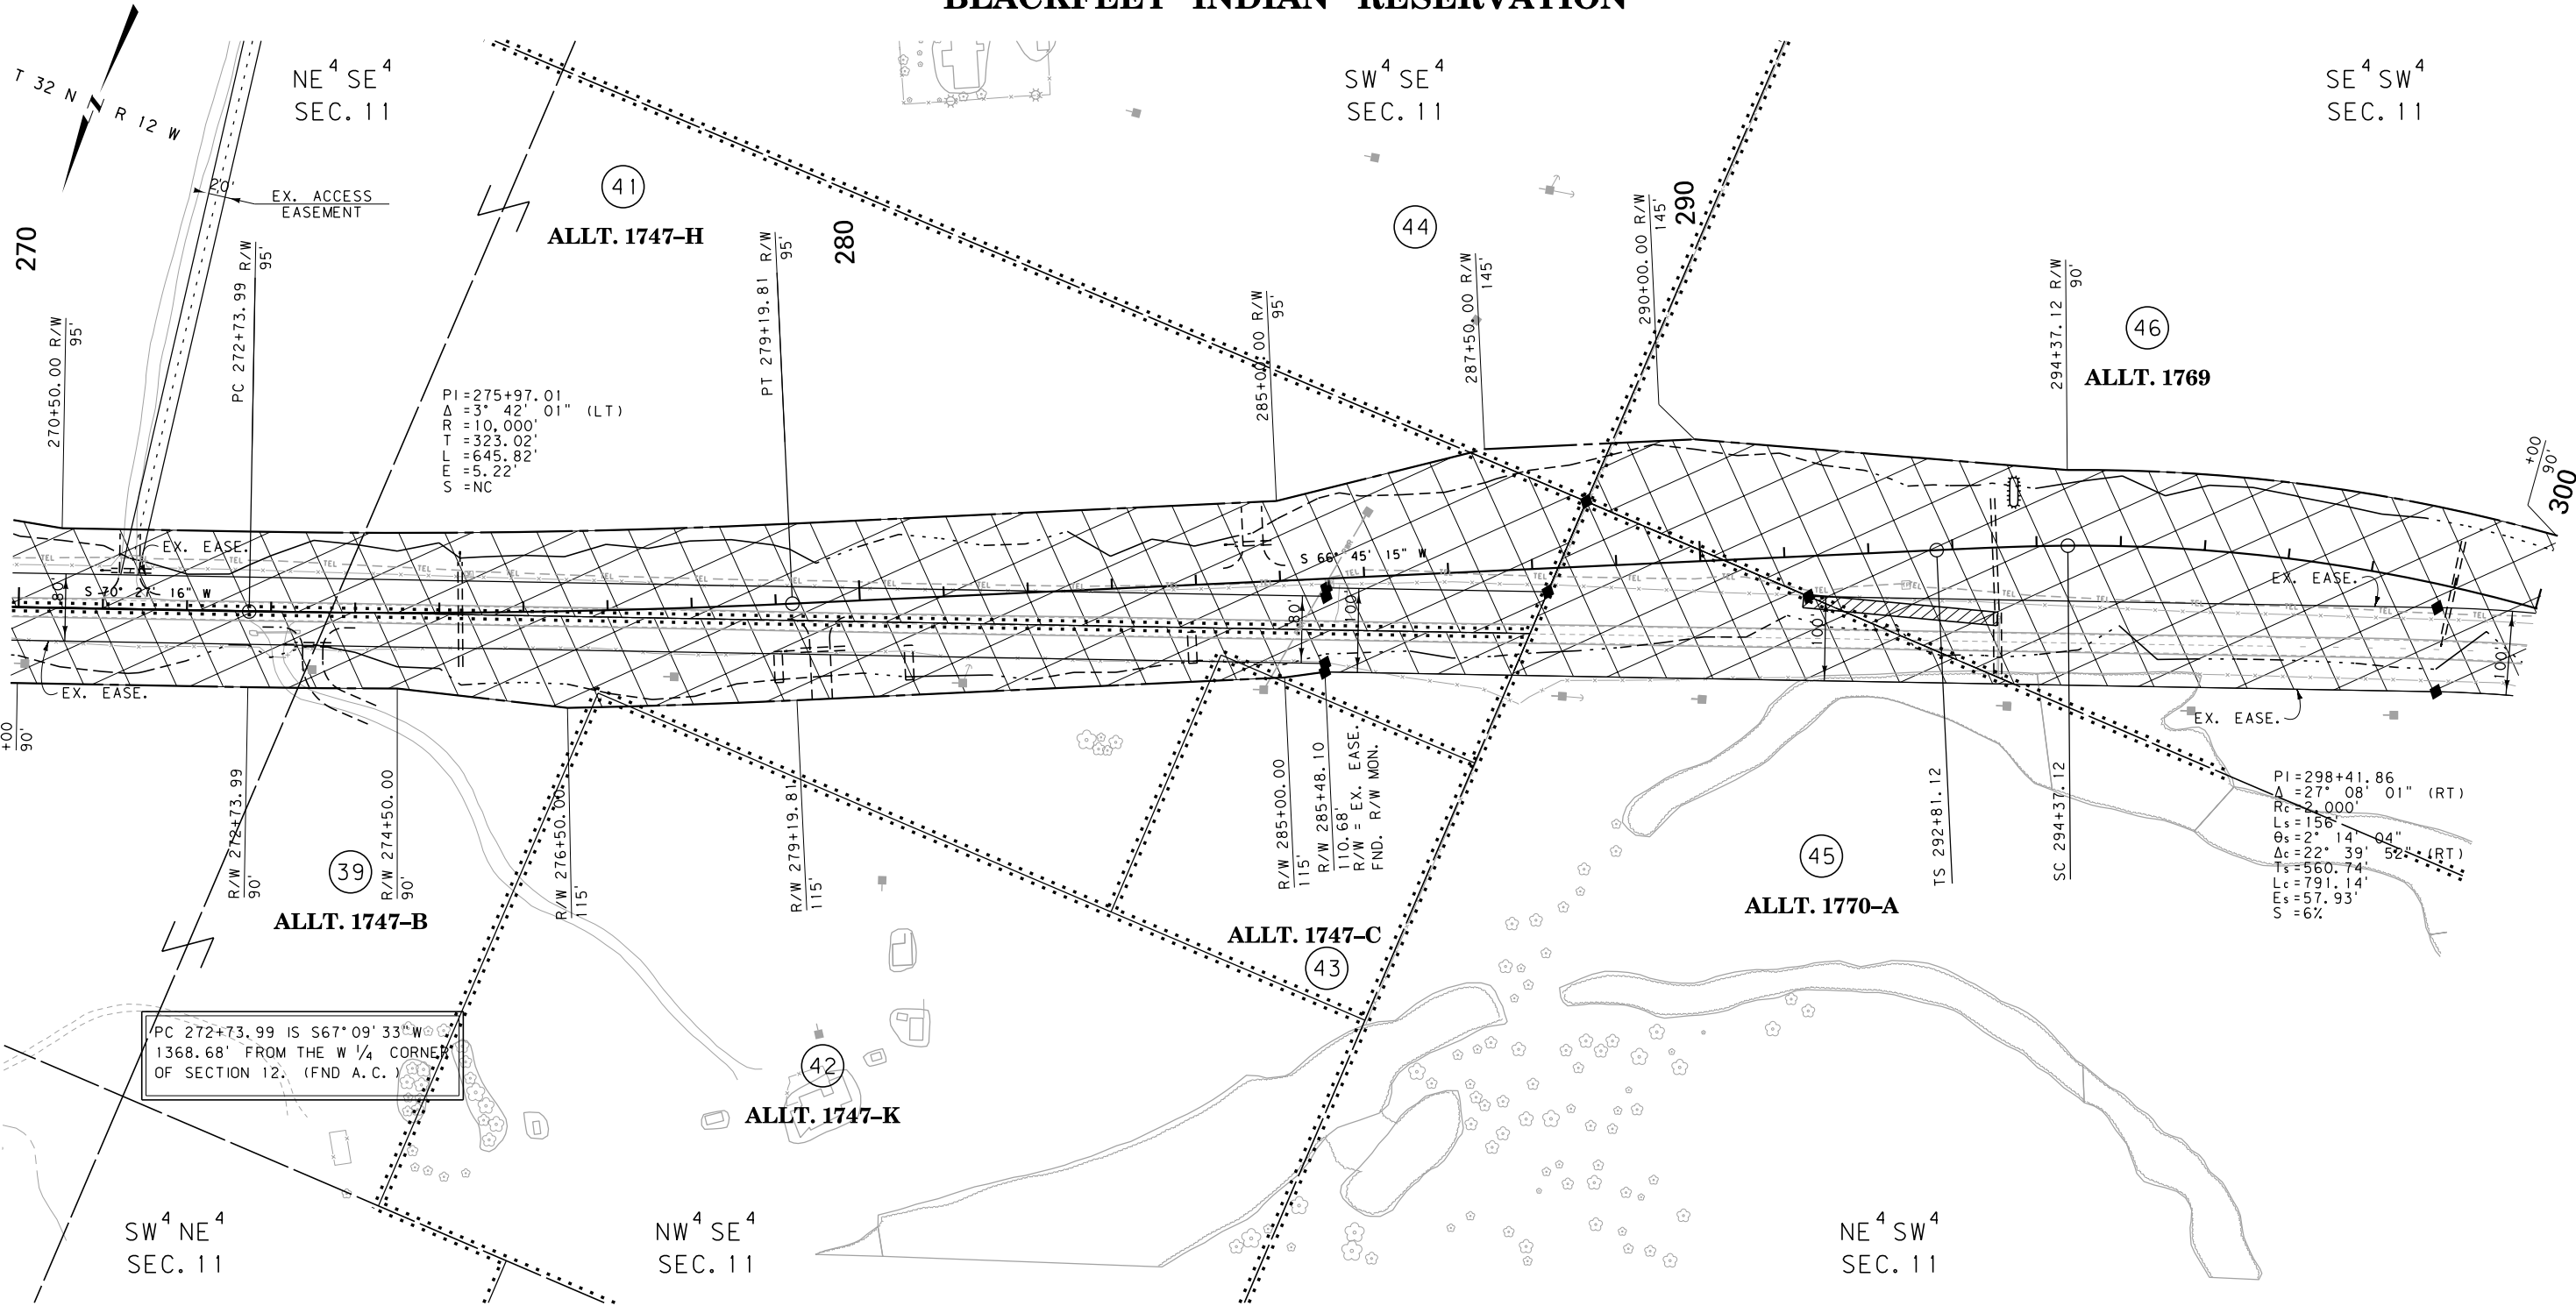

PC 272+73.99 IS S67°09'33"W
1368.68' FROM THE W 1/4 CORNER
OF SECTION 12. (FND A.C.)

PI=298+41.86
Δ=27°08'01" (RT)
R=2,000'
Ls=156'
θs=2°14'04"
Δc=22°39'52" (RT)
Ts=560.74'
Lc=791.14'
Es=57.93'
S=6%

CONSTRUCTION LIMITS

CUT SECTION

TRANSITION

TOE OF FILL

BACKSLOPE LIMITS

INCLUDE ROUNDING

MAP REVISED 10-9-12

FHWA/MDT APPROVAL

2-28-12

3

2

1

MDT

MONTANA DEPARTMENT

OF TRANSPORTATION

C:\DGN\4045001\ropln004.dgn

8/14/2017

11:14:30 AM

CPS-U0460

FOR EXISTING R/W RETRACEMENT, SEE
CERTIFICATE OF SURVEY NO. 479

- NOTES:
1. THE PROPOSED R/W LINE WHERE A SPIRAL CURVE TRANSITION IS USED IS A CHORD RATHER THAN A CONCENTRIC CURVE.
 2. ALL STATIONS AND OFFSETS FOR R/W BREAKS ARE IN REFERENCE TO THE R/W BASELINE.

GRID STATE PLANE COORDINATES

THIS IS A STATE PLANE COORDINATE PROJECT. ALL DIMENSIONS, DISTANCES AND AREAS ON THIS PROJECT ARE GRID, EXCEPT FOR THE EXISTING R/W WIDTH DIMENSION, WHICH IS RECORD. THE COMBINATION SCALE FACTOR IS 0.99954084

MONTANA DEPARTMENT OF TRANSPORTATION

RIGHT OF WAY PLAN

GLACIER COUNTY

SCALE 1"=100'

0 50' 100' 200' 300'

SEE SHEET NO. 2 FOR OWNERSHIP NAMES, ADDRESSES, AREAS, ETC.


ROAD APPROACHES					
PARCEL SERVED	SIDE	FARM FIELD	PRIVATE	PUBLIC	
		(1), (2)	(2)		
		STATION	STATION	SIDE	STATION
1	LT		9+14	RT	11+45

* JOINT USE WITH OTHER PARCEL AT SAME STATION
(1) FARM FIELD APPROACH FOR AGRICULTURAL USE ONLY
(2) ROAD APPROACH LOCATIONS FIXED

STATE	RIGHT OF WAY	SHEET NO.	TOTAL SHEETS
MONTANA		15	16
R/W ID.		CBI 58-1(41)10	
PROJECT NO.		4045-041-001	

BROWNING-WEST

BLACKFEET INDIAN RESERVATION

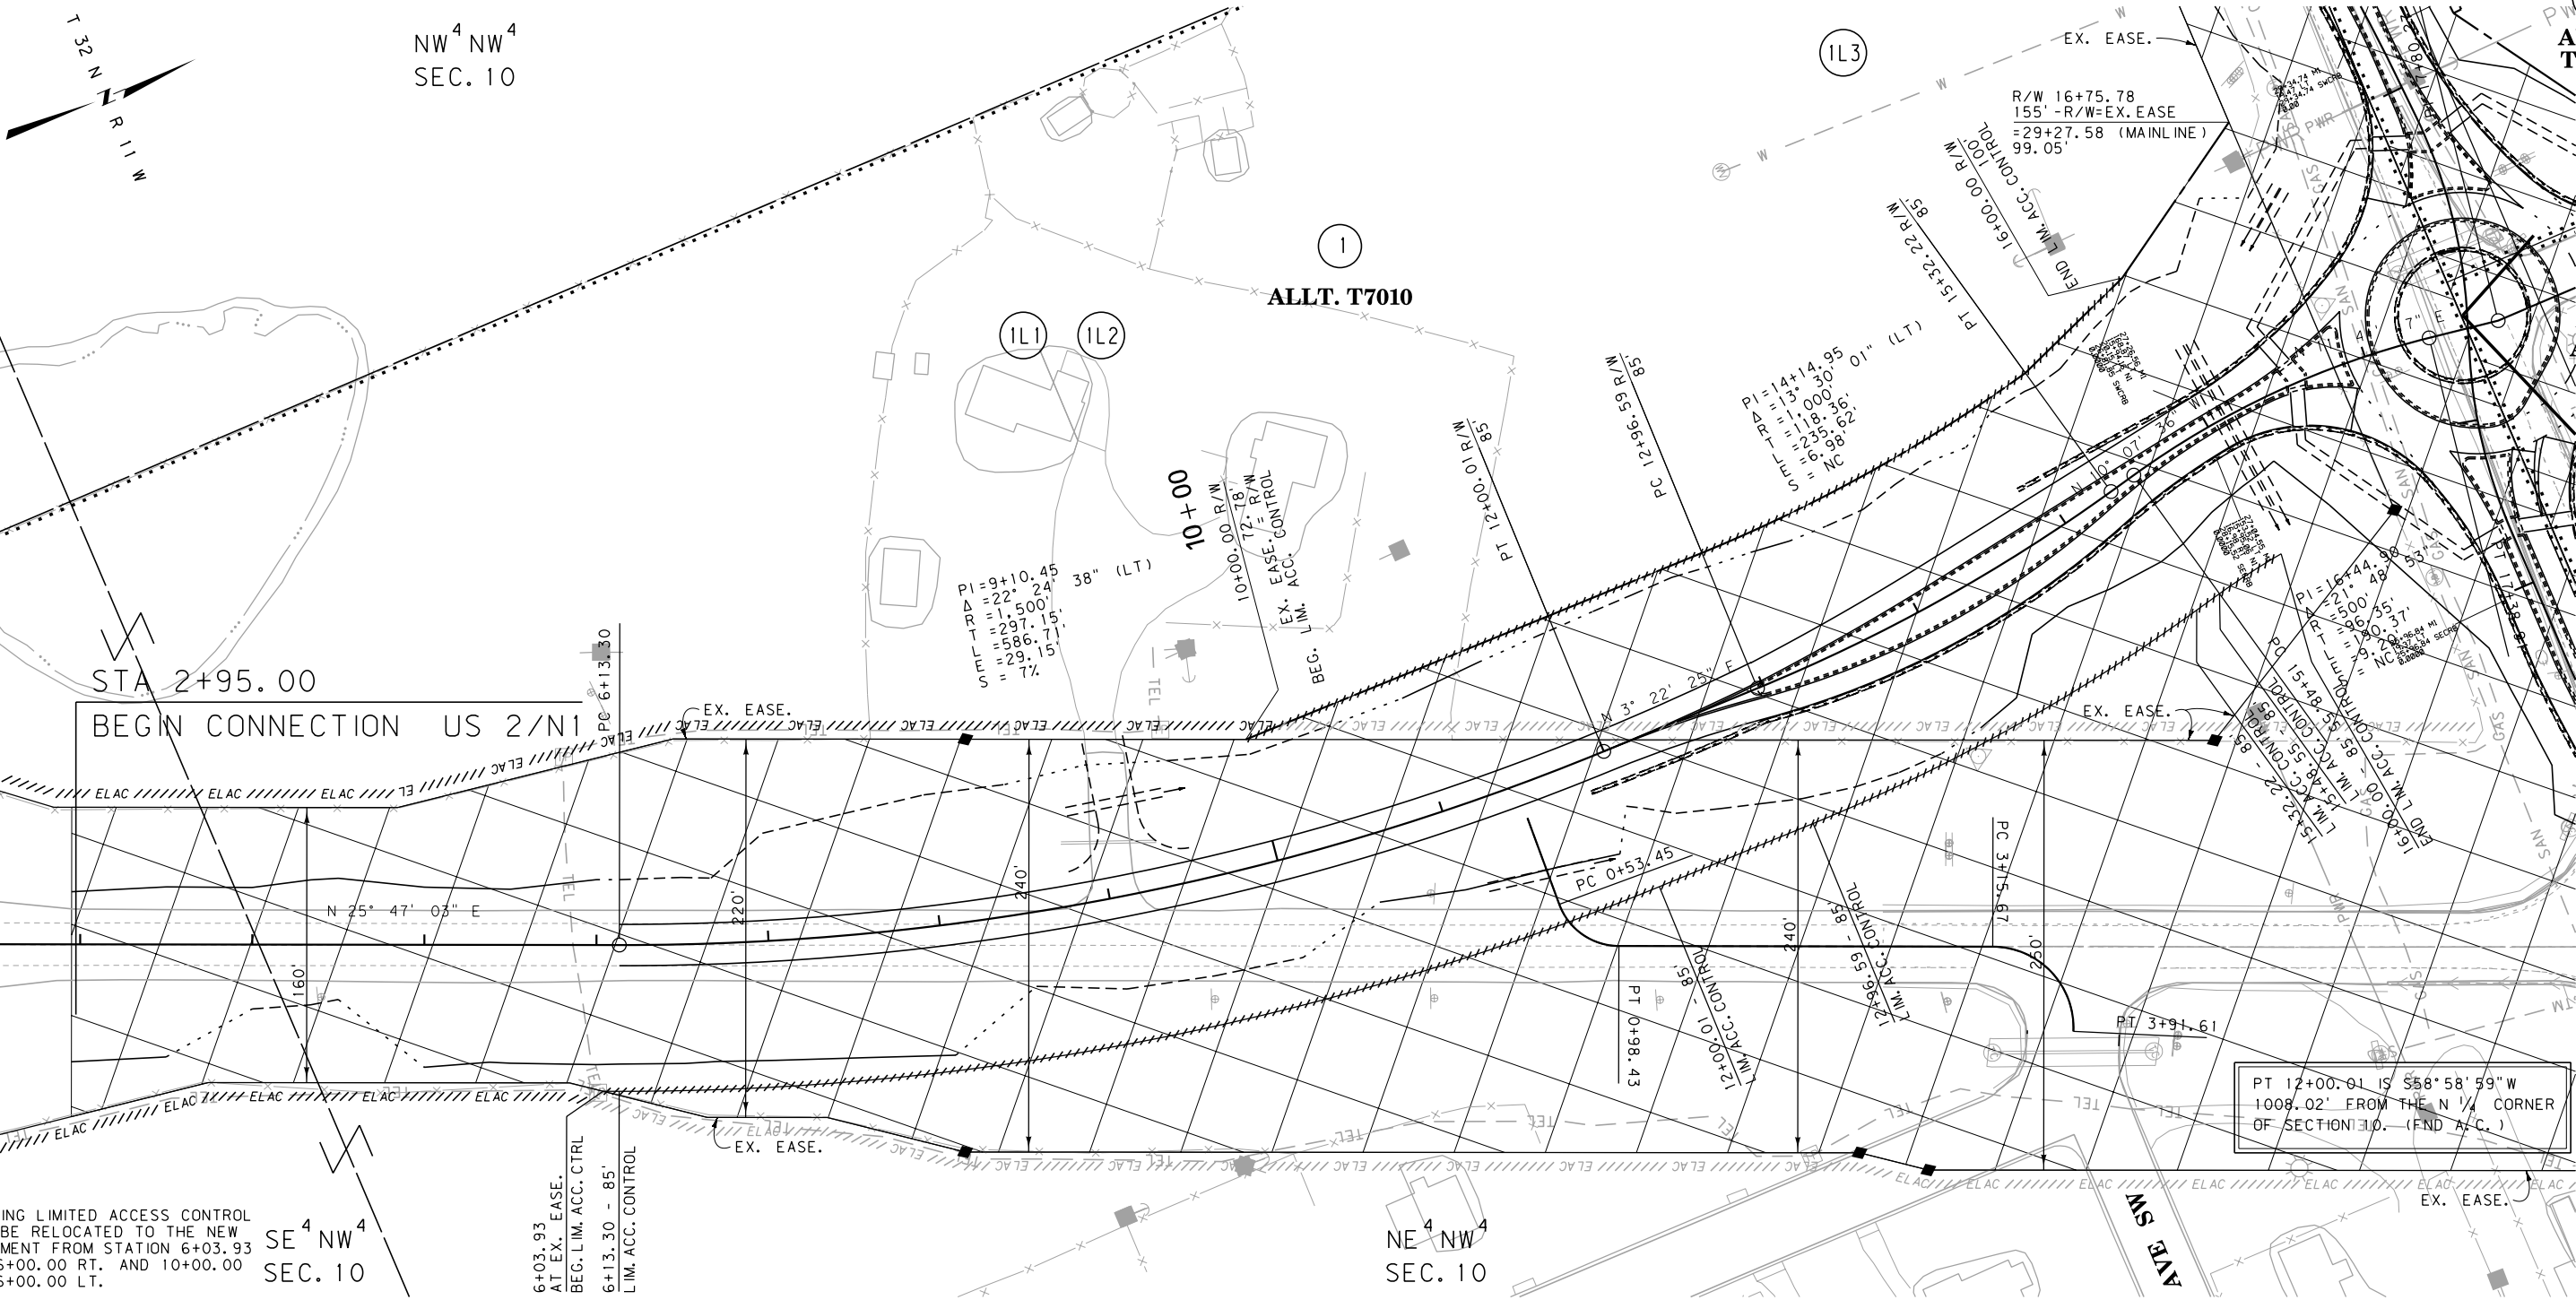

EXISTING LIMITED ACCESS CONTROL WILL BE RELOCATED TO THE NEW ALIGNMENT FROM STATION 6+03.93 TO 16+00.00 RT. AND 10+00.00 TO 16+00.00 LT.

FOR EXISTING R/W RETRACEMENT, SEE CERTIFICATE OF SURVEY NO. 479

- NOTES:
- THE PROPOSED R/W LINE WHERE A SPIRAL CURVE TRANSITION IS USED IS A CHORD RATHER THAN A CONCENTRIC CURVE.
 - ALL STATIONS AND OFFSETS FOR R/W BREAKS ARE IN REFERENCE TO THE R/W BASELINE.

GRID STATE PLANE COORDINATES
THIS IS A STATE PLANE COORDINATE PROJECT. ALL DIMENSIONS, DISTANCES AND AREAS ON THIS PROJECT ARE GRID, EXCEPT FOR THE EXISTING R/W WIDTH DIMENSION, WHICH IS RECORD. THE COMBINATION SCALE FACTOR IS 0.99954084

CONSTRUCTION LIMITS	MAP REVISED 8-1-12 5-15-13
CUT SECTION	
TRANSITION	
TOE OF FILL	
BACKSLOPE LIMITS INCLUDE ROUNDING	
	FHWA/MDT APPROVAL 2-28-12
3	MDTA MONTANA DEPARTMENT OF TRANSPORTATION
2	C:\DGN\4045001\ropln006.dgn
1	8/14/2017
	11:14:54 AM CPS-U0460

MONTANA DEPARTMENT OF TRANSPORTATION
RIGHT OF WAY PLAN
GLACIER COUNTY
SCALE 1"=50'
0 50' 100' 150'

SEE SHEET NO. 2 FOR OWNERSHIP NAMES, ADDRESSES, AREAS, ETC.


ROAD APPROACHES					
PARCEL SERVED	SIDE	FARM FIELD	PRIVATE	PUBLIC	
		(1), (2)	(2)		
		STATION	STATION	SIDE	STATION
				RT	11+45

* JOINT USE WITH OTHER PARCEL AT SAME STATION
(1) FARM FIELD APPROACH FOR AGRICULTURAL USE ONLY
(2) ROAD APPROACH LOCATIONS FIXED

STATE	RIGHT OF WAY	SHEET NO.	TOTAL SHEETS
MONTANA		16	16
R/W ID.		CBI 58-1(41)0	
PROJECT NO.		4045-041-001	

BROWNING-WEST

BLACKFEET INDIAN RESERVATION

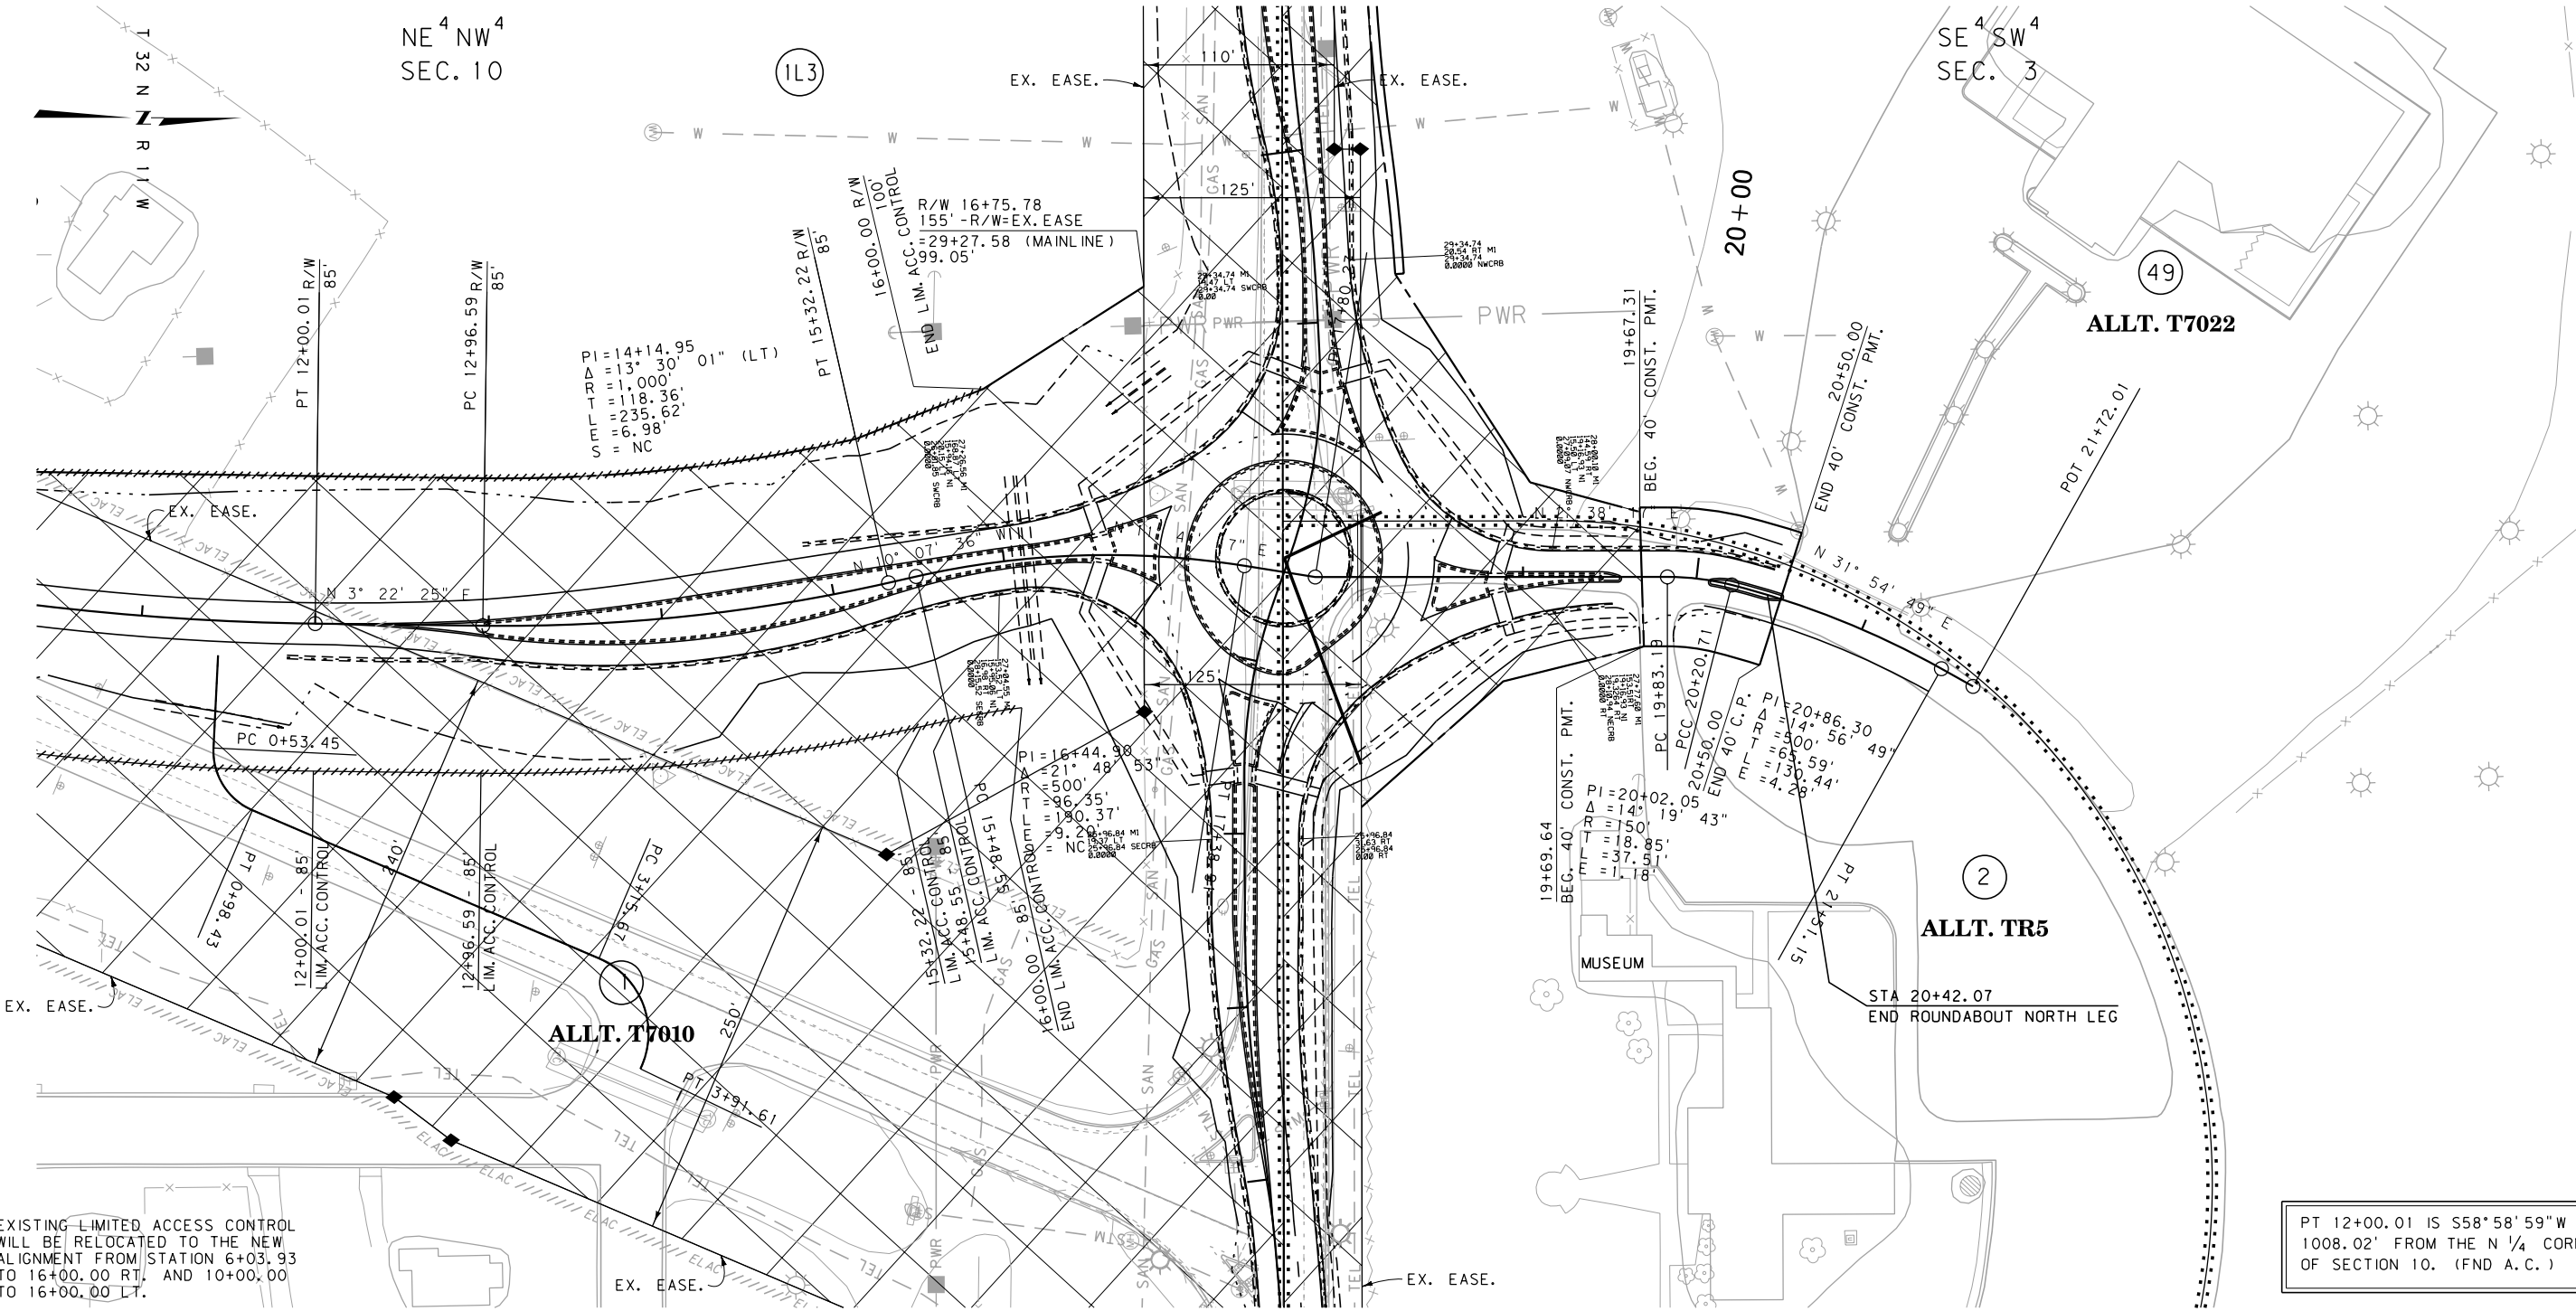

EXISTING LIMITED ACCESS CONTROL
WILL BE RELOCATED TO THE NEW
ALIGNMENT FROM STATION 6+03.93
TO 16+00.00 RT. AND 10+00.00
TO 16+00.00 LT.

PT 12+00.01 IS S58°58'59"W
1008.02' FROM THE N 1/4 CORNER
OF SECTION 10. (FND A.C.)

CONSTRUCTION LIMITS

CUT SECTION

TRANSITION

TOE OF FILL

BACKSLOPE LIMITS

INCLUDE ROUNDING

MAP REVISED

8-1-12

5-15-13

FHWA/MDT APPROVAL

2-28-12

3

MDTA

MONTANA DEPARTMENT

OF TRANSPORTATION

8/14/2017

11:14:57 AM

C:\DGN\4045001\ropln006.dgn

CPS-U0460

FOR EXISTING R/W RETRACEMENT, SEE
CERTIFICATE OF SURVEY NO. 479

- NOTES:
1. THE PROPOSED R/W LINE WHERE A SPIRAL CURVE TRANSITION IS USED IS A CHORD RATHER THAN A CONCENTRIC CURVE.
 2. ALL STATIONS AND OFFSETS FOR R/W BREAKS ARE IN REFERENCE TO THE R/W BASELINE.

GRID STATE PLANE COORDINATES

THIS IS A STATE PLANE COORDINATE PROJECT. ALL DIMENSIONS, DISTANCES AND AREAS ON THIS PROJECT ARE GRID, EXCEPT FOR THE EXISTING R/W WIDTH DIMENSION, WHICH IS RECORD. THE COMBINATION SCALE FACTOR IS 0.99954084

MONTANA DEPARTMENT OF TRANSPORTATION

RIGHT OF WAY PLAN

GLACIER COUNTY

SCALE 1"=50'

0 50' 100' 150'