

PLANS

NOT

TO

SCALE








Forest Highway





FED. ROAD DIST. NO.	STATE	FED. AID PROJ. NO.	FISCAL YEAR	SHEET NO.	TOTAL SHEETS
1	MONT.	53 A		3	3

Forest Highway

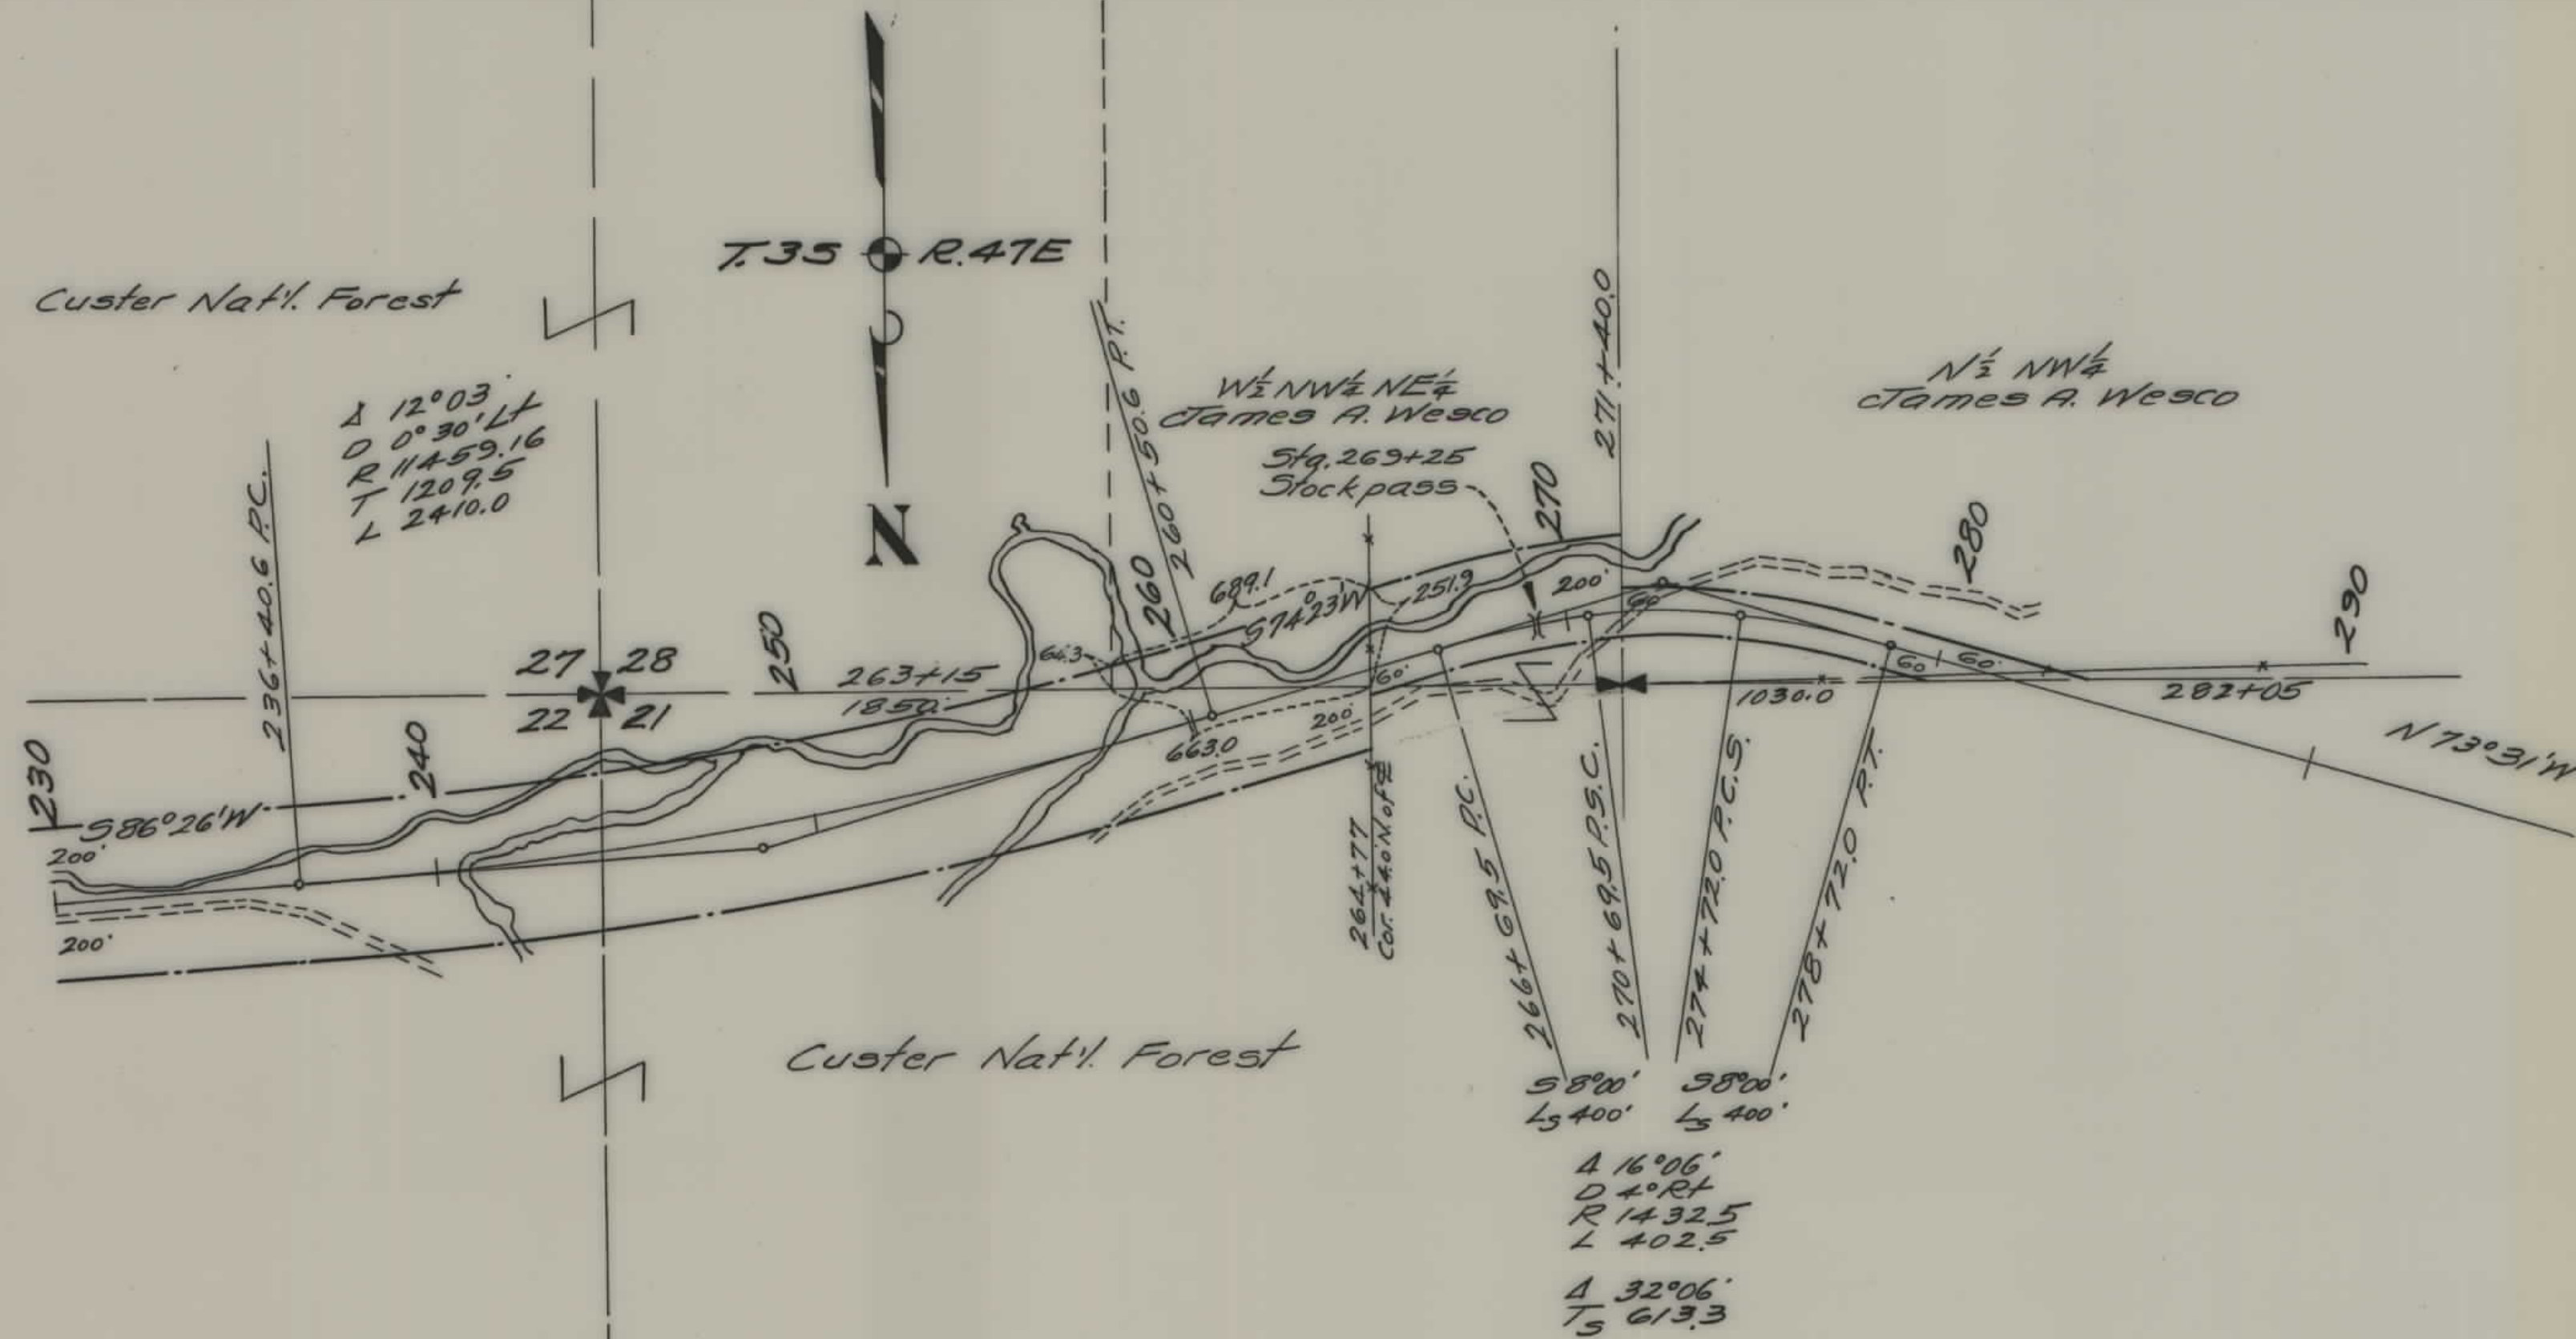

STATE OF MONTANA  
STATE HIGHWAY COMMISSION  
PLAT SHOWING LAND  
REQUIRED FOR RIGHT OF WAY  
POWDER RIVER COUNTY

SCALE 1" = 400' MAP COMPLETED  
DESCRIPTIONS WRITTEN BY T.P.C. DATE 1-13-37  
DESCRIPTIONS CHECKED BY C.K.D. DATE 1-13-37  
APPROVED BY \_\_\_\_\_ PLANS DEPT.  
APPROVED BY \_\_\_\_\_ R/W ENGINEER