


PLANS
NOT
TO
SCALE

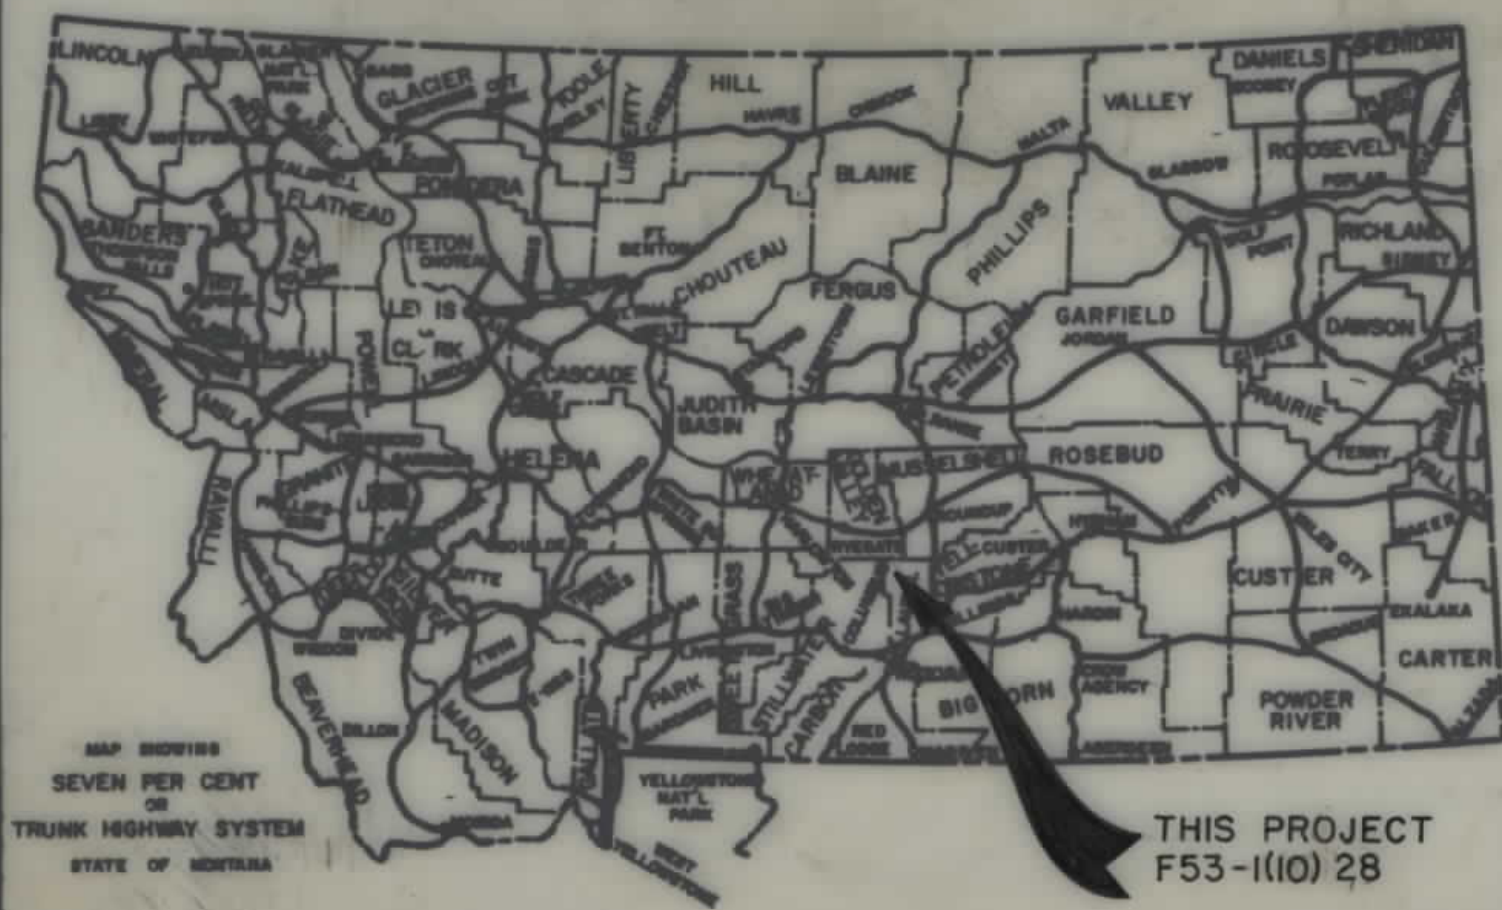


CONVENTIONAL SIGNS

PROPOSED RIGHT OF WAY LINE
EXISTING RIGHT OF WAY LINE
RAILROAD RIGHT OF WAY LINE
CENTERLINE (C) OR PROJECTED LINE
STK'D CENTERLINE
OWNERSHIP BOUNDARY
PRESENT TRAVELED WAY (P.T.W.)
R/W LINE FENCED
CONSTRUCTION LIMITS
FENCE LINE
CONTROL OF ACCESS WITH FENCE
LIMITED ACCESS
EXISTING LIMITED ACCESS
GATE IN FENCE
CATTLE GUARD = 24'
STATE & NATIONAL BORDER LINES
CITY OR TOWN LIMITS LINE
COUNTY LINE
RESERVATION LINE
TOWNSHIP & SECTION LINE
1/4 & 1/2 SECTION LINE
SECTION CORNER
1/4 SECTION COR.
1/16 SECTION COR.
CENTER OF SECTION
TELEPHONE OR TELEGRAPH POLES IN PLACE
POWER POLES IN PLACE
TEL. OR TEL. OR POWER POLES TO BE MOVED
NEW PIPES
OLD PIPES IN PLACE
OUTLET DITCH
INLET DITCH
DITCHES
CHANNEL CHANGES
BRIDGES
RAILROADS
PARCEL NUMBER
NEW APPROACH
EXISTING APPROACH

RELATED PROJECTS	ASSOCIATED PROJECT AGREEMENT NUMBERS
F53-1(6)16 F53-2(4)34	F53-1(6)28 PE

STATE OF MONTANA
DEPARTMENT OF HIGHWAYS
RIGHT OF WAY PLAN OF
FEDERAL AID PROJECT NO.
F53-1 (10) 28
BROADVIEW — SOUTH
YELLOWSTONE COUNTY

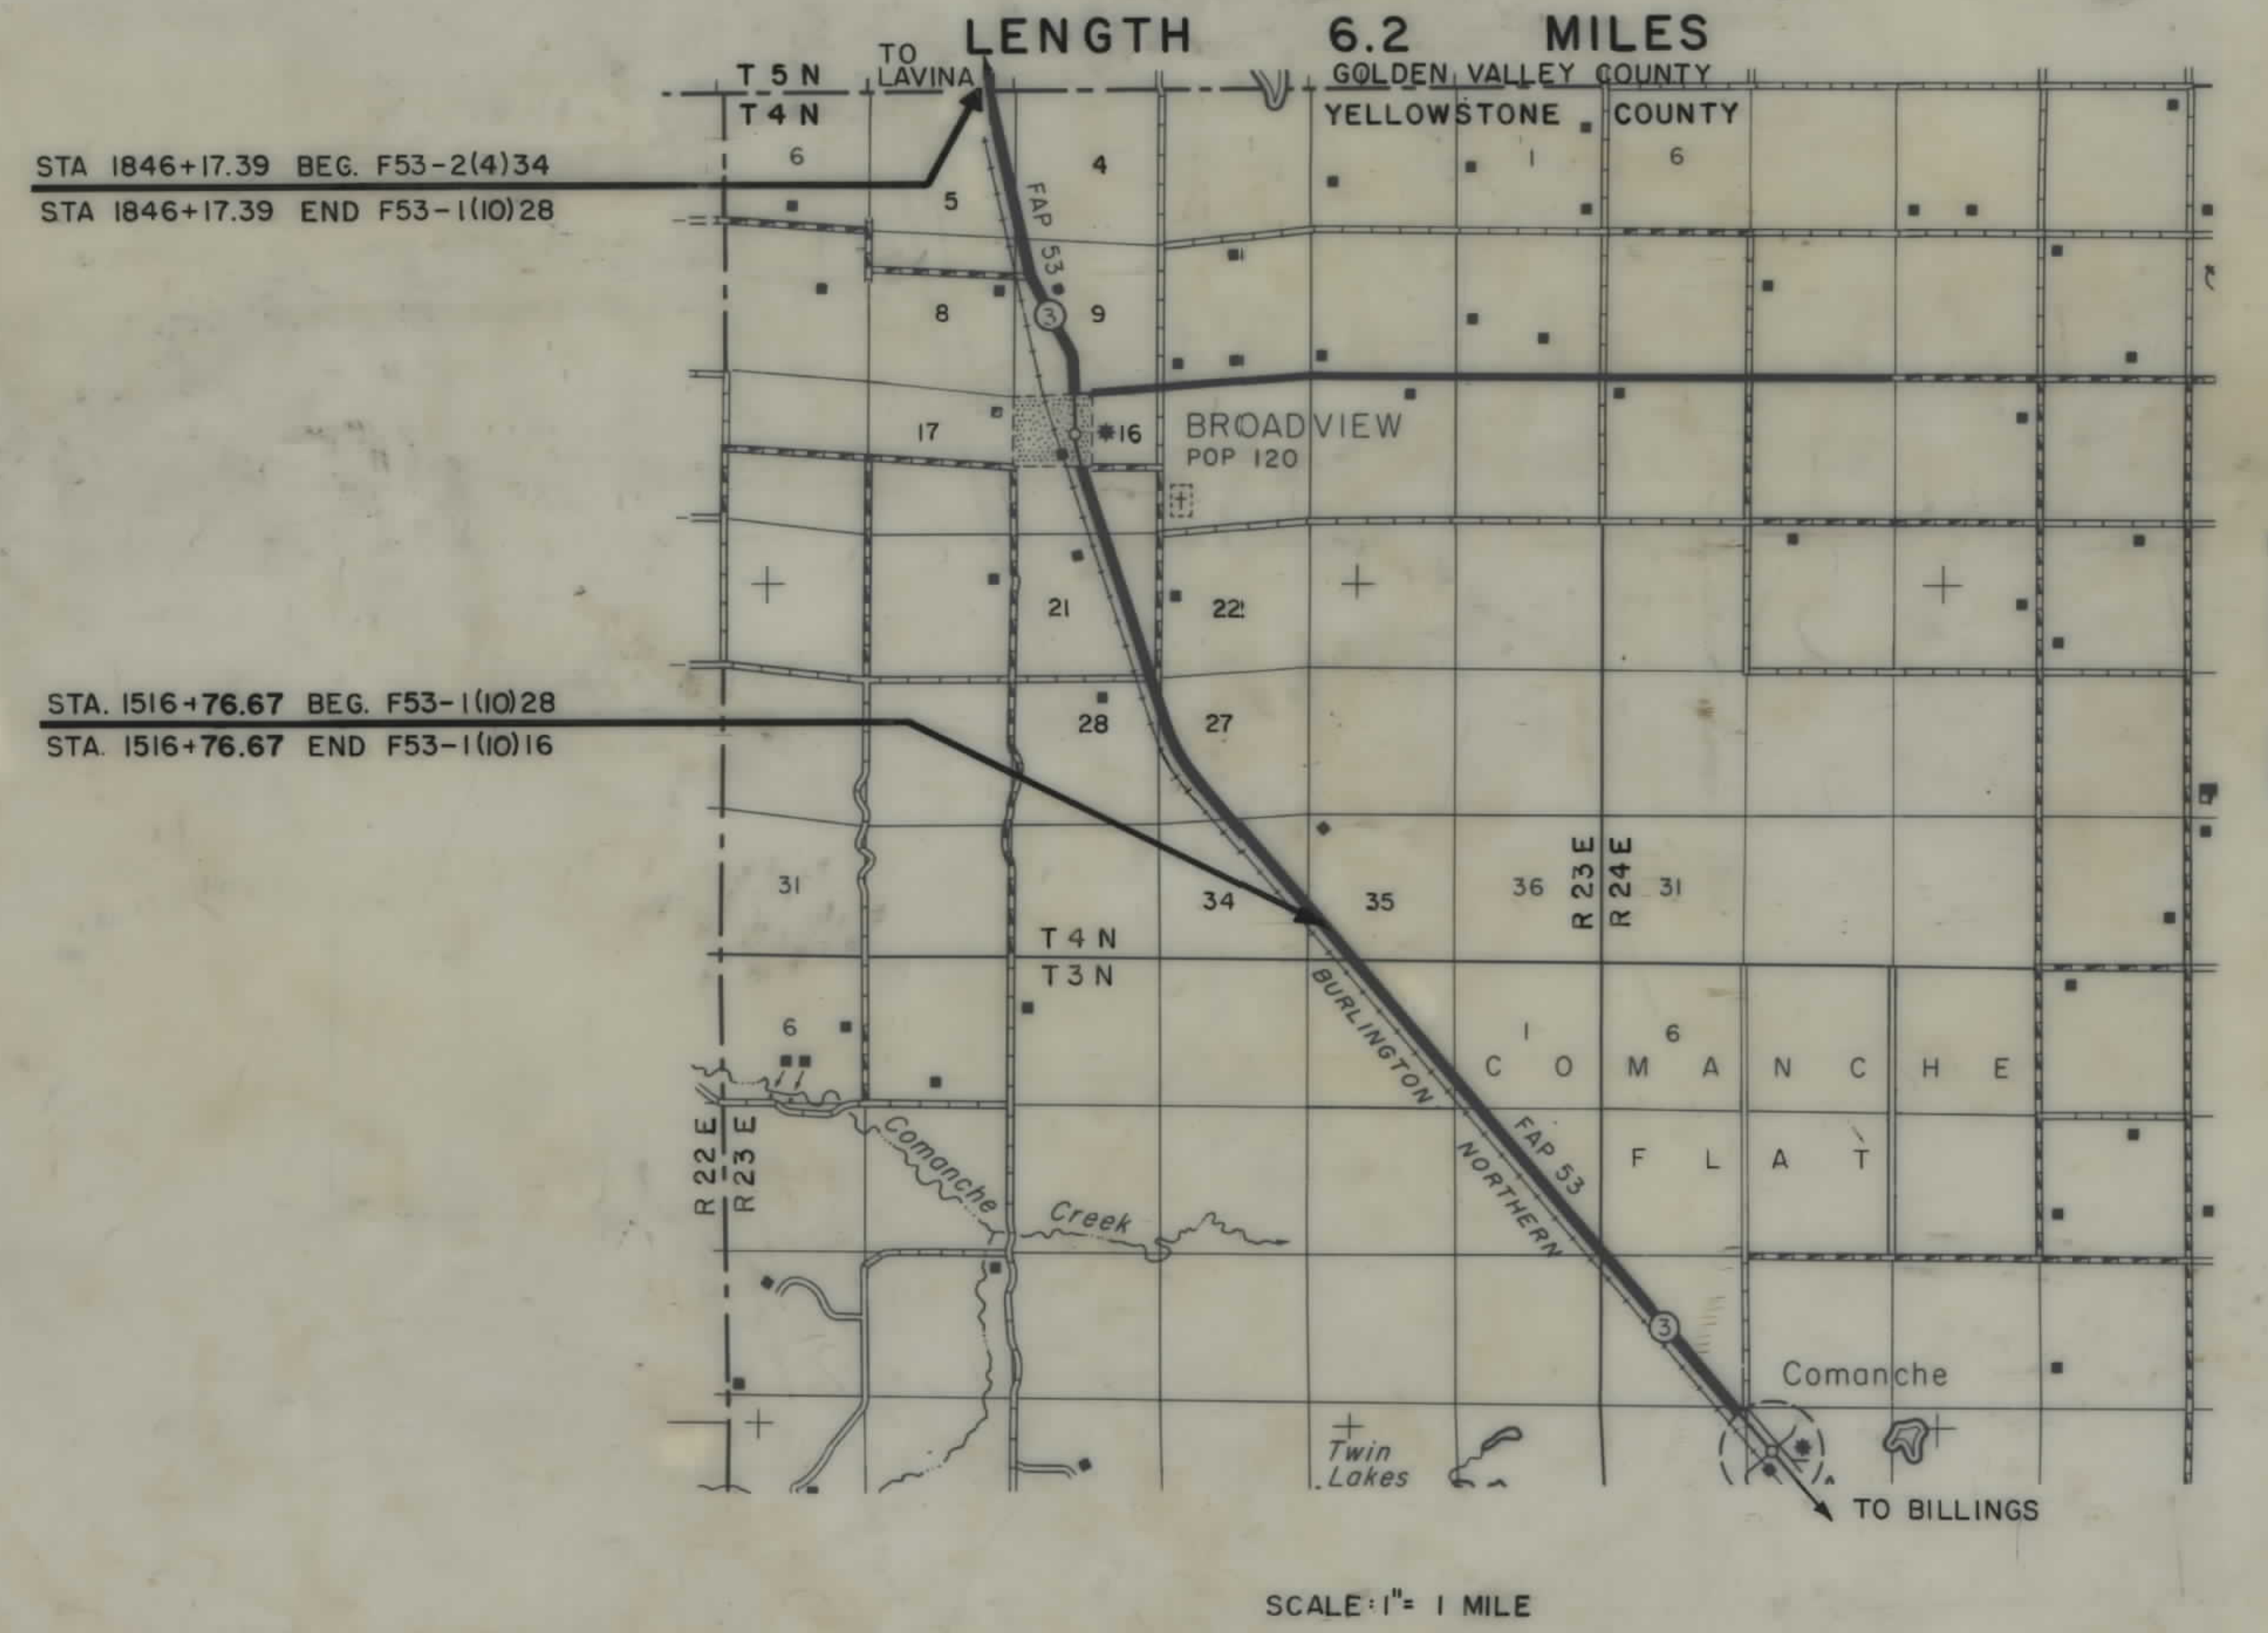

STATE	PROJECT NO.	SHEET NO.	TOTAL SHEETS
MONT.	F53-1(10)28	1	15



BROADVIEW - SOUTH

INDEX		
PARCEL NO.	OWNERSHIPS	SHEET NO.
1	BURLINGTON NORTHERN RAILROAD	3, 4
2	EDWARD A. SPIDEL	3, 4, 5, 6
3	ANTHONY JOHN & GAIL ARNOLD ERICKSON	6, 7, 8
4	STATE OF MONTANA	8, 9
5	ALBERT J. SCHAFF	10
6	W. FAYE BADGETT	10
7	PETER YEGEN JR.	10
8	RICHARD C. & LORETTA CRONK	10
9	WESLEY L. HOUSE	10
10	ROY H. DAVIDS	10
11	STEVEN J. & E. LYNN WILKING	10
12	JIM & DONNA KOERBER	10
13	FRED & DOROTHY MEHLING	10
14	MARY K. HEISER	10
15	REBECCA E. LUTGEN & RANDOLPH E. RAY	10
16	TOWN OF BROADVIEW	10
17	VERNON L. HOFER SR. ETAL	10
18	TOWN OF BROADVIEW	10
19	GLEN C. & PATRICIA G. FREY	10
20	YELLOWSTONE COUNTY	10
21	BILLY M. & CAROL R. DRAIN	10
22	ROY H. DAVIDS	10
23	DELETED	
24	DELETED	
25	WALTON E. & ELLEN L. HAYES	11
26	ALICE KATHLEEN HANKIN	11
27	ROMAN CATHOLIC CHURCH	11
28	TREASURE STATE TELEPHONE CO., INC.	11
29	TRIANGLE TELEPHONE COOPERATIVE ASSN.	11
30	STUART E. & MARY L. BAASCH	11
31	GLEN F. & BETTE DAVIDS	11
32	LEO H. BOGDEN, JR.	11
33	JOHN H. WILKEN	11
34	DELETED	
35	SCHOOL DISTRICT NO. 21	11
36	STUART E. & MARY L. BAASCH	11
37	CARL & TILLIE HEISER	11
38	LESTER DREVS	11
39	DEAN JANSMA ETAL	11
40	DELETED	
41	CONOVER RANCH, INC.	11
42	DELETED	
43	ARTHUR RAYMOND BAIRD	12
44	PEGGY JEAN YOUNG, CIO BRACKEN	12, 13, 14
45	CLARK E. RICE	12, 13
46	DALE A. FREY & RHONDA L. CONNELLY	13, 14
47	SCHRAUDNER RANCH, INC.	14, 15
48	GENEVIEVE S. ADAIR	14
49	BROADVIEW IRRIGATION BOARD	11
50	RONALD WACHTMAN	10
51	HERMAN LEHFELDT	11

OWNERSHIP LOCATION MAP

STATE	PROJECT NO.	SHEET NO.
MONTANA	F53-1(10)28	2 OF 15

BROADVIEW - SOUTH

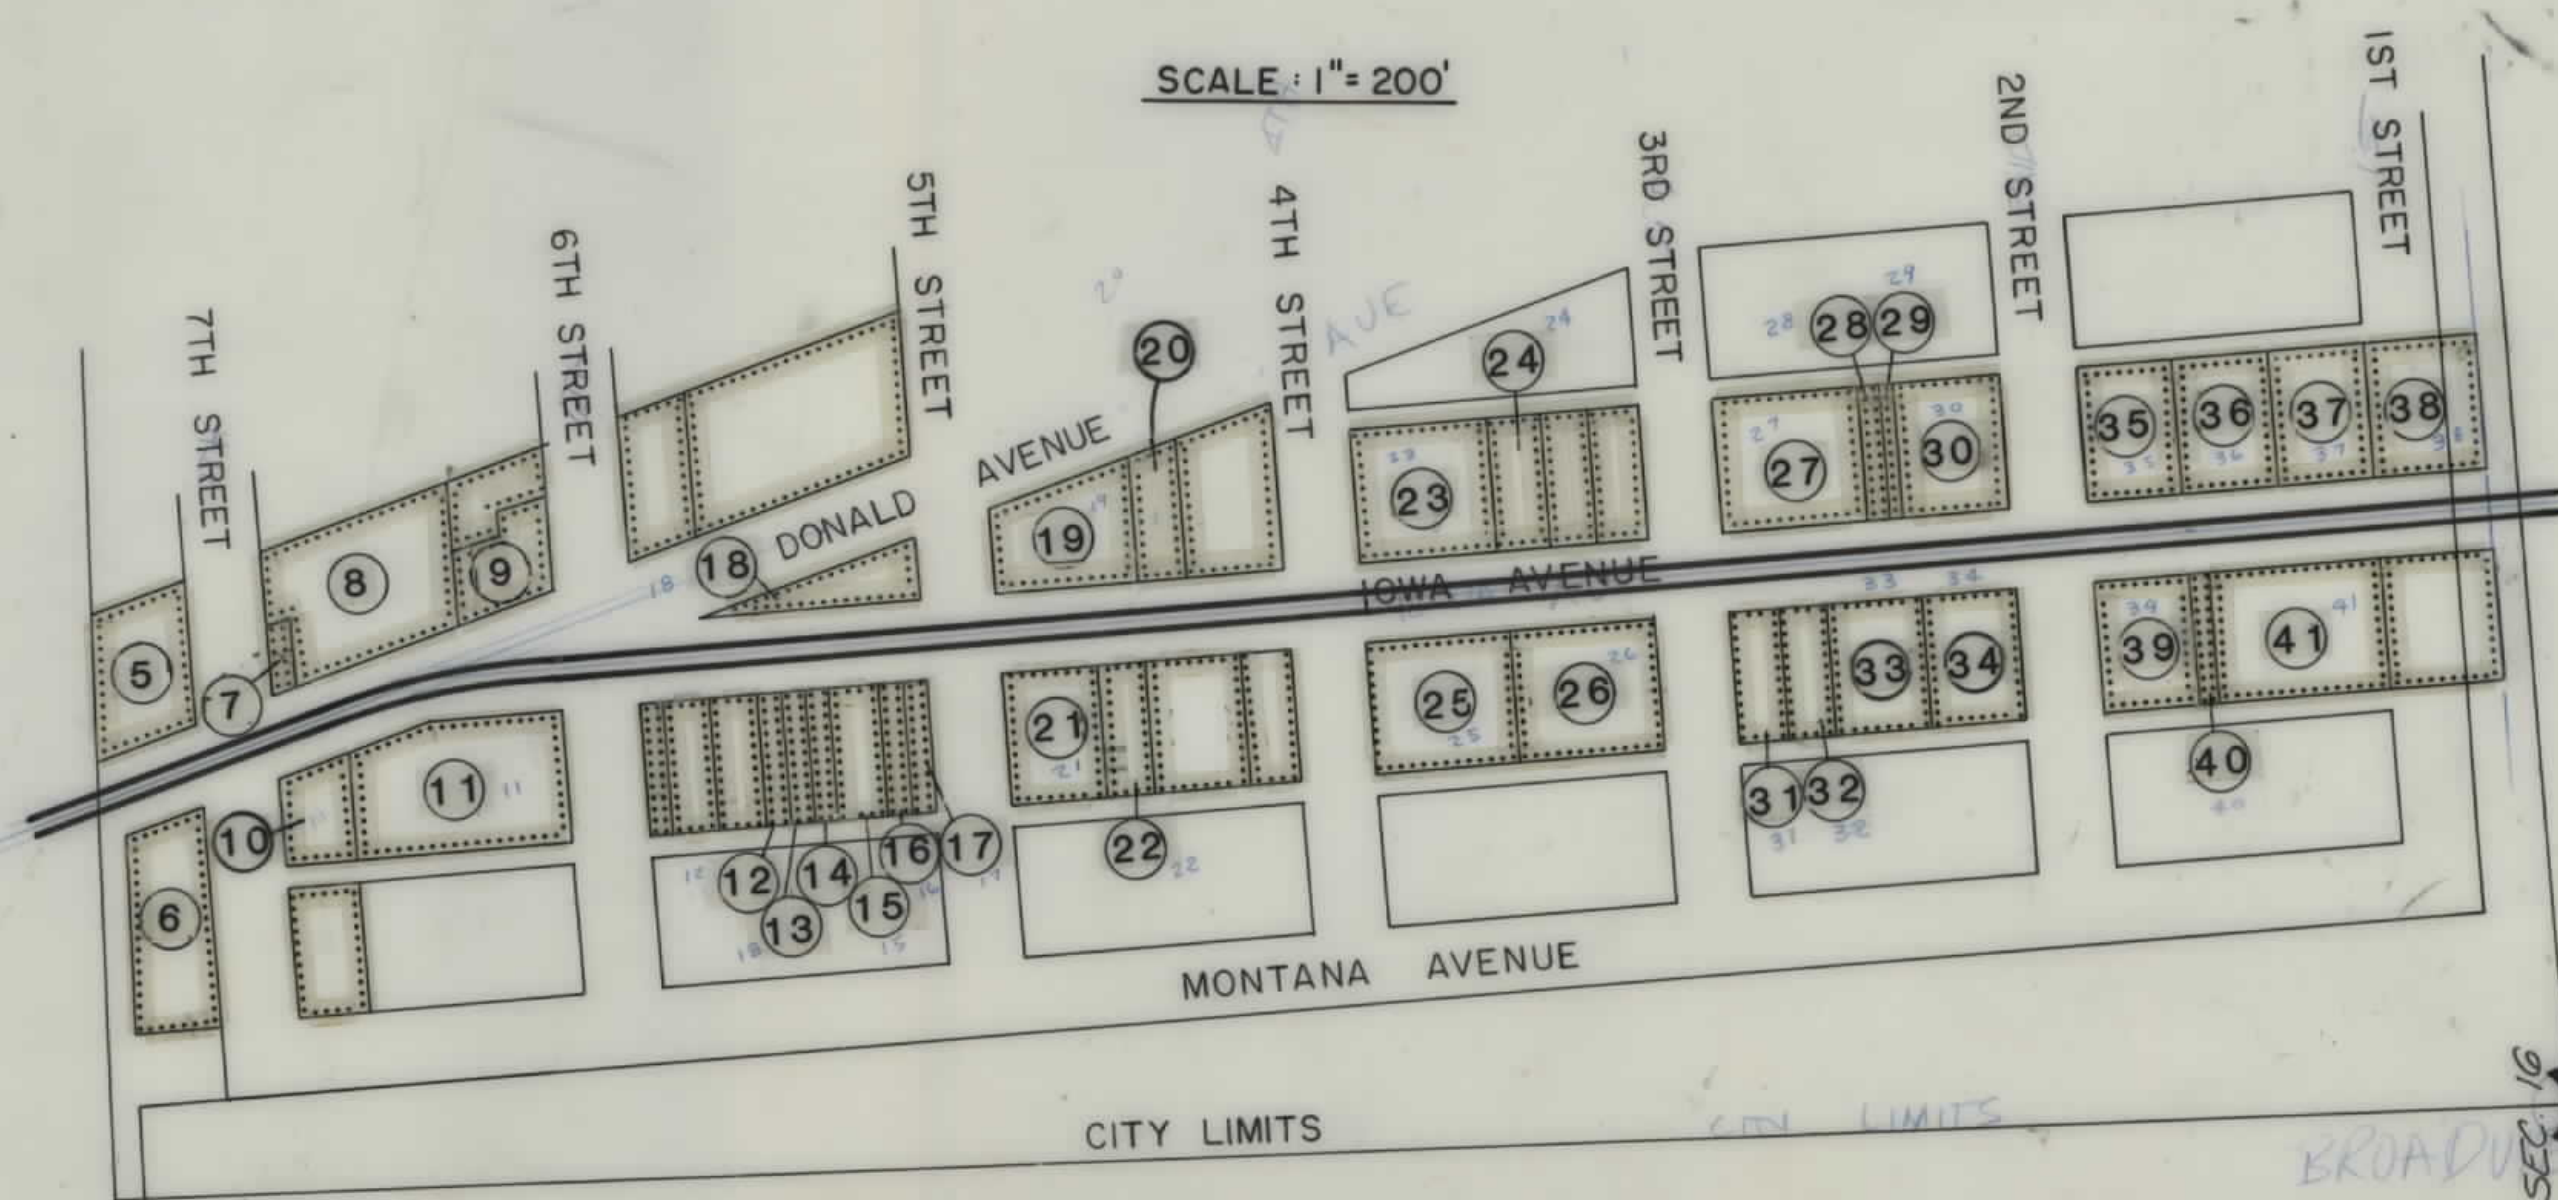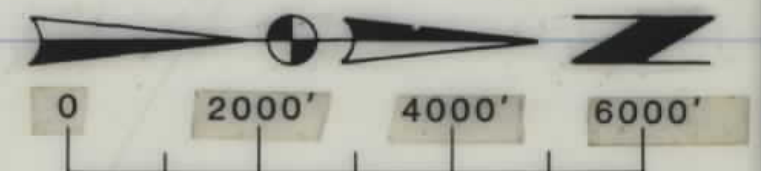

TOWN OF BROADVIEW

FHWA APPROVAL: 10-11-90


F 53-1(10)28 SHT 2 OF 15

OWNERSHIPS										
PARCEL	NAME	ADDRESS	TOTAL AREA	GROSS R/W AREA	EXIST. EASE.	NET AREA	REMAINDER		CONST. PMT. AREA	EASE. AREA
							LEFT	RIGHT		
1	BURLINGTON NORTHERN RAILROAD			3.54 AC.	-0-	3.54 AC.				
2	EDWARD A. SPIDEL	P.O. BOX 507 ROUNDUP MT. 59072	SEE SHEET G							

* TO BE ACQUIRED BY EASEMENT

STATE	PROJECT NO.	SHEET NO.	TOTAL SHEETS
MONT.	F 53-1(10) 28	4	15

BROADVIEW-SOUTH

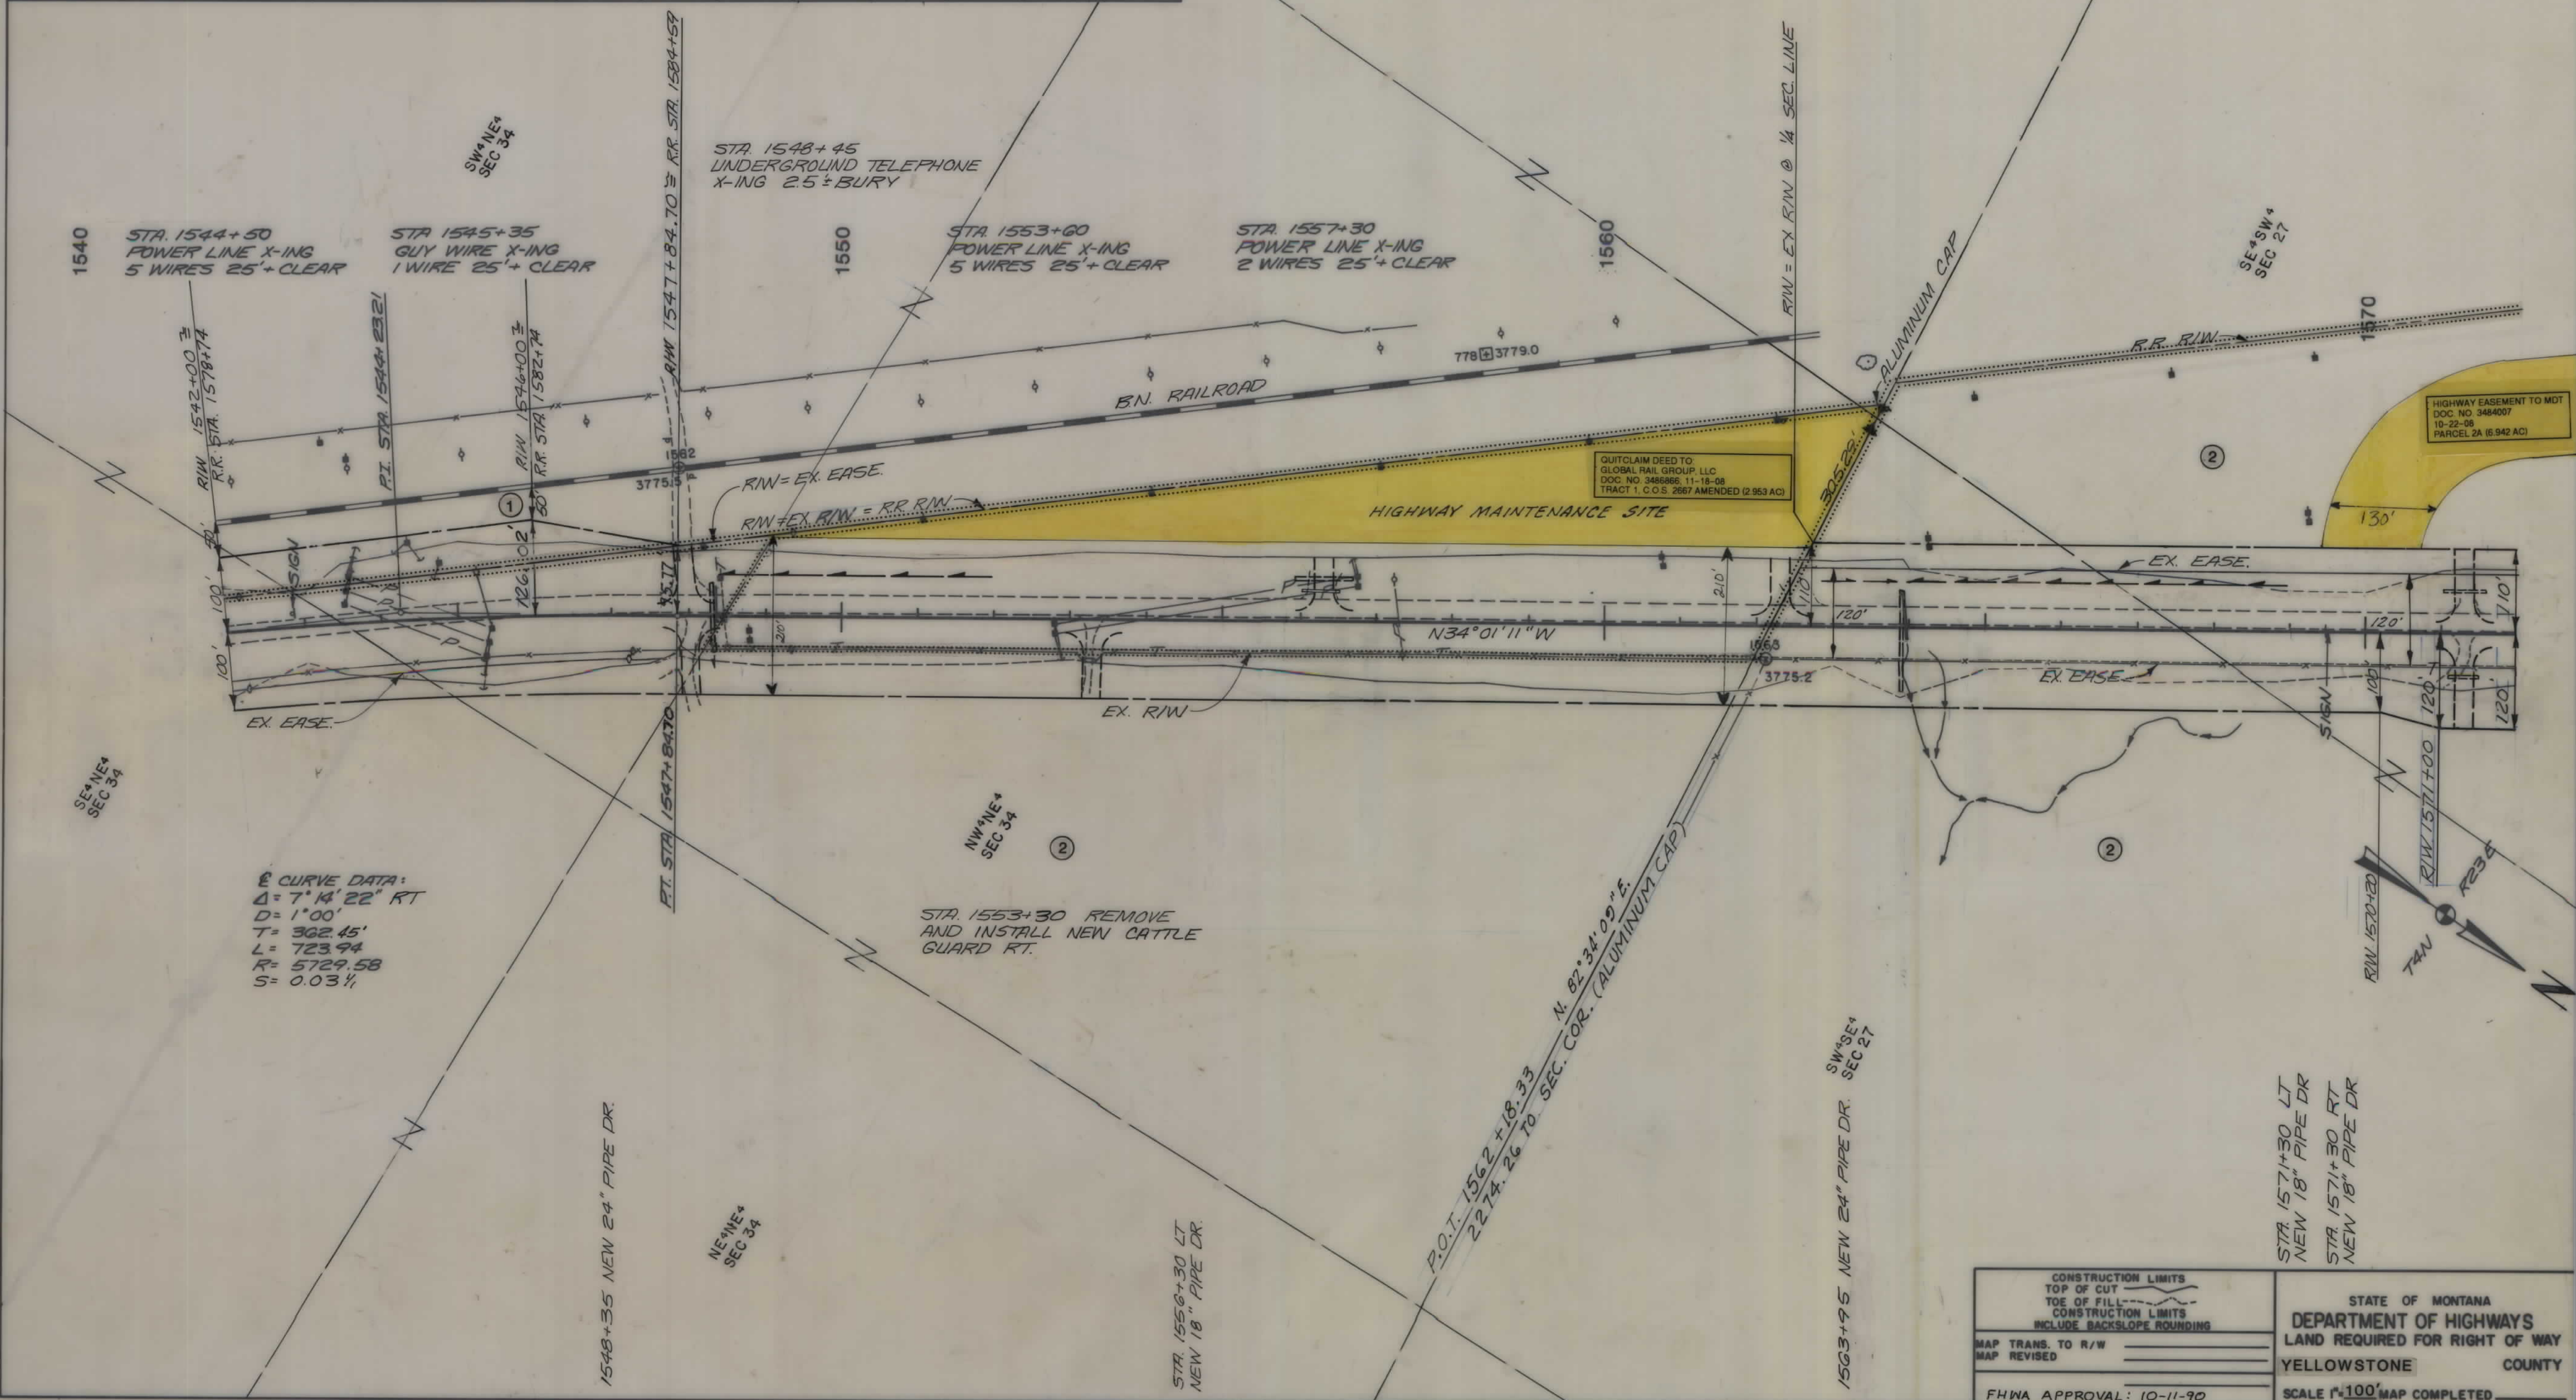

CONSTRUCTION LIMITS	TOP OF CUT
CONSTRUCTION LIMITS	TOE OF FILL
CONSTRUCTION LIMITS	INCLUDE BACKSLOPE ROUNDING
MAP TRANS. TO R/W	
MAP REVISED	
FHWA APPROVAL: 10-11-90	

STATE OF MONTANA
DEPARTMENT OF HIGHWAYS
LAND REQUIRED FOR RIGHT OF WAY
YELLOWSTONE COUNTY
SCALE 1"=100' MAP COMPLETED


OWNERSHIPS										
PARCEL	NAME	ADDRESS	TOTAL AREA	GROSS R/W AREA	EXIST. EASE.	NET AREA	REMAINDER		TEMP. EASE AREA	CONST. PMT. AREA
							LEFT	RIGHT		
5	ALBERT J. SCHAFF	P.O. BOX 1733, BILLINGS, MT 59103	15000 S.F.	1321 S.F.	0	1321 S.F.	13679 S.F.			1910 S.F.
6	W. FAYE DADGETT	BROADVIEW, MT 59015	19650 S.F.	1550 S.F.	0	1550 S.F.		18100 S.F.		2355 S.F.
7	PETER YEGEN, JR.	P.O. BOX 959, BILLINGS, MT 59103	1716 S.F.	540 S.F.	0	540 S.F.	1176 S.F.			1176 S.F.
8	RICHARD C. & LORETTA CRONK	BOX 71, BROADVIEW, MT 59015	26285 S.F.	1700 S.F.	0	1700 S.F.	24585 S.F.			6850 S.F.
9	WESLEY L. HOUSE	BOX 27, BROADVIEW, MT 59015								1210 S.F.
10	ROY H. DAVIDS	532 YELLOWSTONE AVE. BILLINGS MT 59103	8065 S.F.	770 S.F.	0	770 S.F.		7295 S.F.		1155 S.F.
11	STEVEN J. & E. LYNN WILKENS	P.O. BOX 34, BROADVIEW, MT 59015	30780 S.F.	2340 S.F.	0	2340 S.F.		28440 S.F.	1140 S.F.	
12	JIM & DONNA ROEBER	701 AVE. C, BILLINGS, MT 59103	3500 S.F.	250 S.F.	0	250 S.F.		3250 S.F.		50 S.F.
13	FRED & DOROTHY W. MEHLING	2128 CLARK AVE. BILLINGS, MT 59103	3500 S.F.	250 S.F.	0	250 S.F.		3250 S.F.		150 S.F.
14	MARY K. HEISER	BOX 32, BROADVIEW, MT 59015	2800 S.F.	200 S.F.	0	200 S.F.		2600 S.F.		170 S.F.
15	REBECCA LUTRELL & RANDOLF E. RAY	RAPELJE, MT 59067	7700 S.F.	550 S.F.	0	550 S.F.		7150 S.F.		1048 S.F.
16	TOWN OF BROADVIEW	BROADVIEW, MT 59015	3500 S.F.	250 S.F.	0	250 S.F.		3250 S.F.		750 S.F.
17	VERNON L. HOFER, SR. ETAL	5% VERNON L. HOFER, SR. BUNDY RIE 1, BOX 88, LARAMIE, MT 59046	3500 S.F.	250 S.F.	0	250 S.F.		3250 S.F.		750 S.F.
18	TOWN OF BROADVIEW	BROADVIEW, MT 59015								3105 S.F.
19	GLENN C. & PATRICIA G. FREY	5% REX A. & LAVERNE M. WIE, P.O. BOX 13, BROADVIEW, MT 59015	16650 S.F.	740 S.F.	0	740 S.F.	15910 S.F.			1510 S.F.
20	YELLOWSTONE COUNTY	P.O. BOX 35001, BILLINGS, MT 59107								375 S.F.
21	BILLY M. & CAROL R. DRAIN	721 SHANNEE DR., BILLINGS, MT 59103	14000 S.F.	770 S.F.	0	770 S.F.		13230 S.F.		1480 S.F.
22	ROY H. DAVIDS	532 YELLOWSTONE AVE., BILLINGS, MT 59103								500 S.F.
50	RONALD WACHTMAN	P.O. BOX 23733, BILLINGS, MT 59108	7000 S.F.	205 S.F.	0	205 S.F.		6795 S.F.		295 S.F.

STATE	PROJECT NO.	SHEET NO.	TOTAL SHEETS
MONT.	F 53-1(10)28	10	15

BROADVIEW - SOUTH

1705

NE 1/4 SW 1/4 SEC. 16

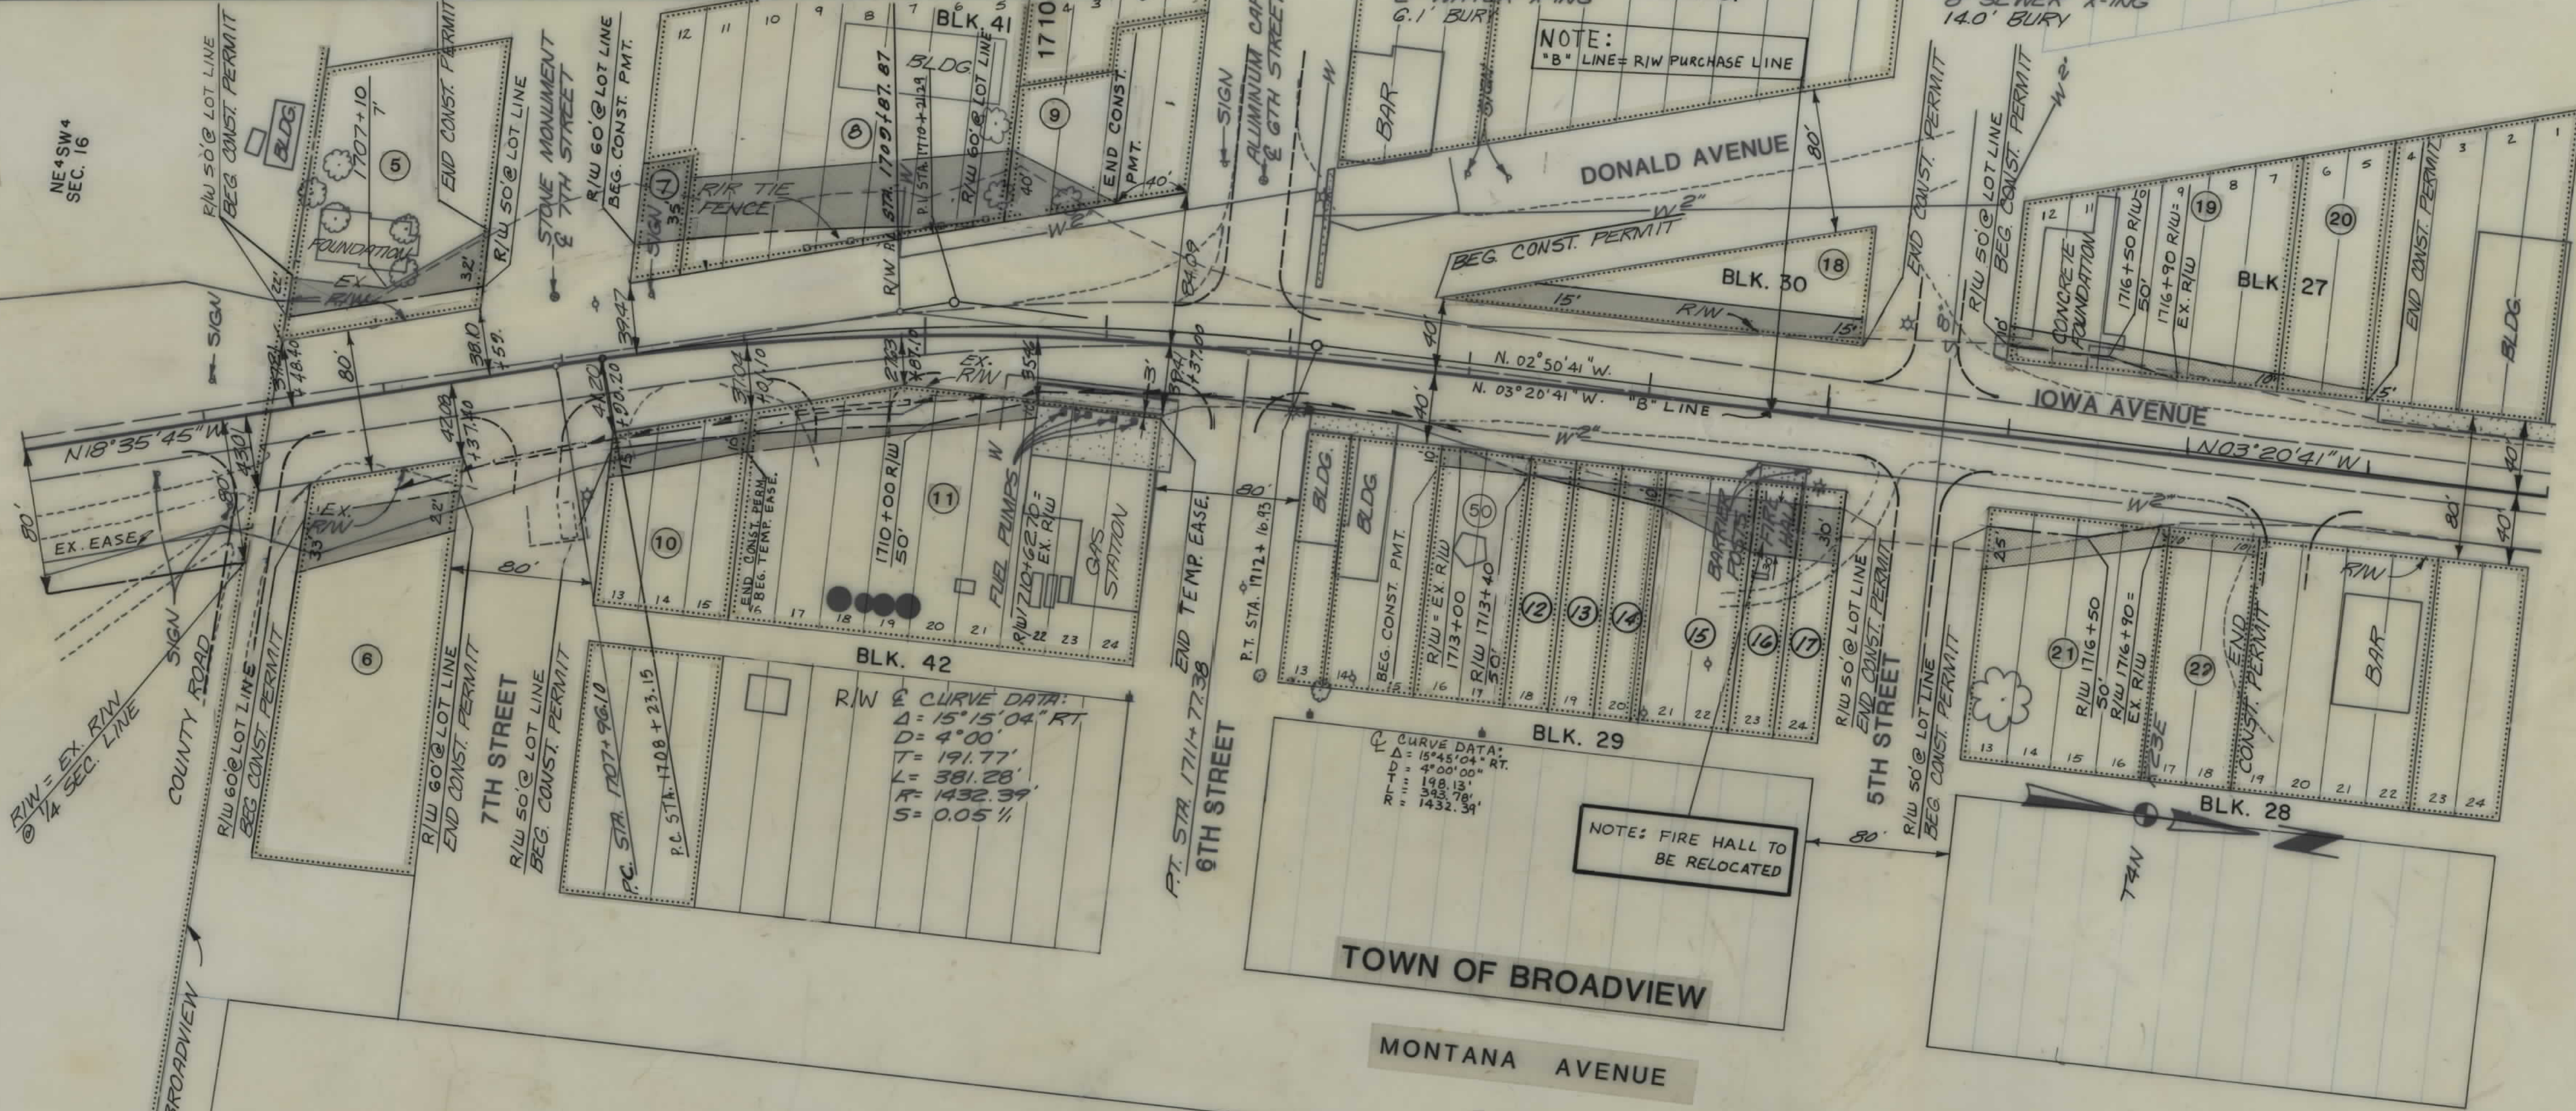

SE 1/4 NW 1/4 SEC. 16

STA. 1706+10± LT REMOVE EXIST CONC. FOUNDATION

TOWN OF BROADVIEW

STA. 1712+05 8" WATER X-ING 6.1' BURY

STA. 1715+04 8" SEWER X-ING 14.0' BURY

NOTE: "B" LINE = R/W PURCHASE LINE

DONALD AVENUE

BLK. 30

BLK. 27

IOWA AVENUE

BLK. 29

BLK. 28

TOWN OF BROADVIEW

MONTANA AVENUE

R/W = EX. R/W @ 1/4 SEC. LINE

COUNTY ROAD

CITY LIMITS OF BROADVIEW

STA. 1707+90 RT. NEW 18" PIPE DR

STA. 1709+60 RT. NEW 18" PIPE DR

BLK. 42
R/W & CURVE DATA:
Δ = 15° 15' 04" RT.
D = 4° 00'
T = 191.77'
L = 381.28'
R = 1432.39'
S = 0.05 1/11

CURVE DATA:
Δ = 15° 45' 04" RT.
D = 4° 00' 00"
T = 198.13'
L = 393.78'
R = 1432.39'

NOTE: FIRE HALL TO BE RELOCATED

74N

CONSTRUCTION LIMITS
TOP OF CUT
TOE OF FILL
CONSTRUCTION LIMITS
INCLUDE BACKSLOPE ROUNDING
MAP TRANS. TO R/W
MAP REVISED 1-25-91
3-26-95
FHWA APPROVAL: 10-11-90

STATE OF MONTANA
DEPARTMENT OF HIGHWAYS
LAND REQUIRED FOR RIGHT OF WAY
YELLOWSTONE COUNTY
SCALE 1" = 50' MAP COMPLETED

STATE	PROJECT NO.	SHEET	TOTAL
		NO.	SHEETS
MONT.	F 53-1(10)28	14	15

14 15

