

PLANS
NOT
TO
SCALE

STATE OF MONTANA

DEPARTMENT OF HIGHWAYS

RIGHT OF WAY PLAN OF
FEDERAL AID PROJECT NO. F 53-1(8)6BILLINGS NORTHWEST
YELLOWSTONE COUNTY
LENGTH 10.5 MILESA PORTION OF THIS PROJECT IS
A LIMITED ACCESS FACILITY
STATION 355+00 TO 558+26.08
LIMITED ACCESS RESOLUTION

That there shall be no direct access to, from or across said highway facility beginning at Sta. 353+00 on the LT and at Sta. 353+00 on the RT and ending at Sta. 558+26.08 on the LT and at Sta. 557+85 on the RT except as follows:

1. Public Road Approaches

A. On the right or NORTHERN side from Sta. 353+00 to Sta. 557+85, no more than 0 public approaches.B. On the left or SOUTHWEST side from Sta. 353+00 to Sta. 558+26.08, no more than 3 public approaches.

PUBLIC ROAD APPROACHES UP TO THESE LIMITS MAY BE CONSTRUCTED NOW OR IN THE FUTURE. THOSE APPROACHES ADDED AT A LATER DATE WILL REQUIRE THE APPROVAL OF THE LOCAL PLANNING AGENCY HAVING JURISDICTION OVER THE AREA, THE BOARD OF COUNTY COMMISSIONERS, AND THE DEPARTMENT OF HIGHWAYS.

2. Private Approaches (Moveable)

A. For the location limits of moveable approaches, see individual plan sheets.

B. Moveable road approaches may be relocated between the specified Highway Survey Stations by the Grantor(s) or successor(s) in interest after initial construction. Before reconstruction, a road approach permit shall be obtained from the MDOH District Office.

3. Private Approaches (Joint-Use)

A. For location of joint-use approaches, see individual plan sheets.

B. Joint-use road approaches may not be relocated after initial construction unless the owners of all properties served by the joint-use approach at the time of the proposed change agree, in writing, to its relocation.

C. Before reconstruction, a road approach permit covering the joint-use approach proposed location must be obtained from the MDOH District Office. The application for the permit must be signed by all property owners served by the approach.

PRIVATE ACCESS RIGHTS WILL BE ACQUIRED BY PURCHASE. NO ADDITIONAL PRIVATE APPROACHES WILL BE ALLOWED AFTER THE PURCHASE OF ACCESS RIGHTS, EXCEPT FOR FARM FIELD APPROACHES AS PROVIDED IN "4" BELOW.

4. Field Approaches


Private field approaches may be allowed for access to farm fields. The agreement allowing such approaches must limit the use served to farm field access. Farm field approaches will be allowed by revokable permits issued by the Department of Highways.

INDEX

PARCEL NO.	OWNERSHIPS	SHEET NO.
1	DELETED	
2, 2A	KENNETH HOLIAR	2
3, 3A	STEWART-GRIFFIN, INC.	2-3
4	JACK D. PATRICIA C. & DENNIS R. REHBERG & SHANNA D. MELLING	3-5
5	PHILLIP, MILANOVICH	3
6	N/A	1
7	N/A	1
8	STATE OF MONTANA	6-7
9 *	WHEELER T. & BONNIE S. DANIELS	7
10	SHEILA FUBLE	7-8
11 *	KENNETH E. & HENRY C. JACKSON	7
12 *	BERT E. AENLUND	7
13 *	HIRAM M. & VELMA S. RAMIREZ	7
14	THOMAS W. & JOAN D. SCOTT	7
15	THOMAS W. & JOAN D. SCOTT	7
16 *	HIRAM M. & VELMA S. RAMIREZ	3
*	ANDREW G. JR. & EVELYN F. SHAW	
*	JACK S. & CAROL H. RAMIREZ	
*	JAMES & CONSTANCE R. HERTZ	
17 *	ROBERT N. MD. & CAROL L. HUED	8
18	STATE OF MONTANA	8-11
19	ROBERT L. NANCE & THOMAS W. SCOTT	10-11
20	LINDA LOU & EDWARD ALLEN BROWN	11
21	DORIS E. PARKER & JEAN E. CELLMER	11-13
22	ROBERT L. & PENELOPE W. NANCE	12-13
23	PRAIRIE BREEDERS, A MT. PARTNERSHIP	15
24	ROBERT J. STAPLES	15
25	RONALD G. & DEBRA A. EMMETT	15
26	KUZ PARTNERSHIP	15
27	KUZ PARTNERSHIP	15-14
28	ROBERT L. NANCE & THOMAS W. SCOTT	15-14
29	KUZ BAR EQUESTRIAN CENTER, INC.	14
30	ELIGNE P. & ROBERT M. ALLARD	14
31	BAR DIAMOND RANCH,	
	A. MONTANA CORP.	14-19
32	YELLOWSTONE COUNTY	18-20
33	BURLINGTON NORTHERN RAILROAD	19-20
34	R.M. JAMES & EMMA LOU CLARK	19
35	DELETED	
36	HIRAM M. RAMIREZ, ET AL	7
37	DELETED	
38	DELETED	
39	DELETED	
40	CITY OF BILLINGS, MONTANA	2
41	DELETED	5

* = PURCHASING BY O/D FROM
JACK D. & PATRICIA C. REHBERG, ET AL.

42	YELLOWSTONE COUNTY	2, 3
16, 1	REHBERG, ET AL. - O/D R/L P.W. NANCE	2, 8
43	MONT. DEPT. OF STATE LANDS	8

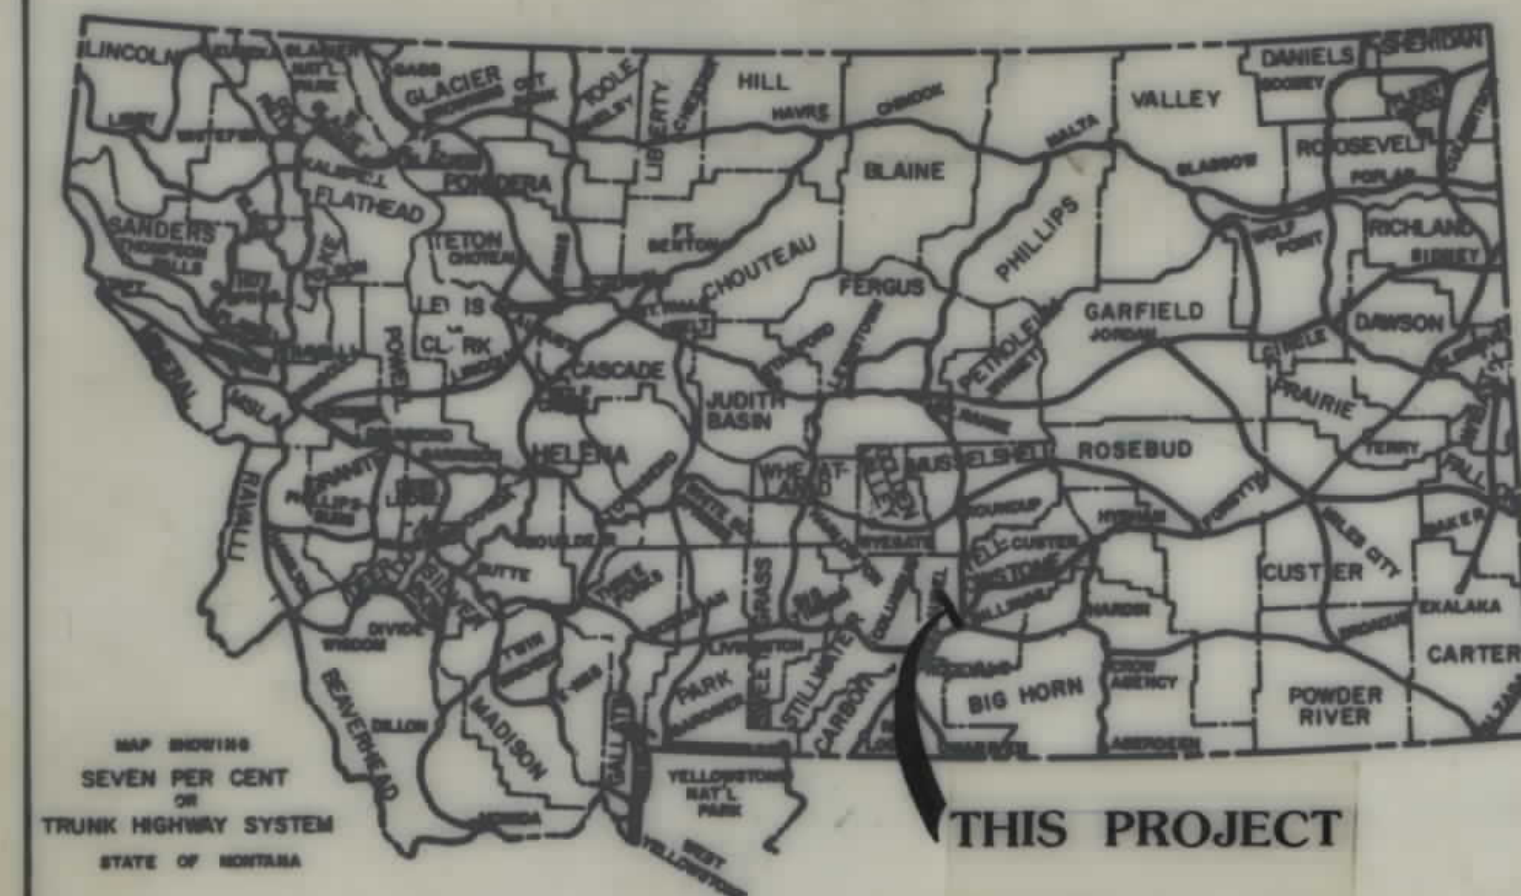

CONVENTIONAL SIGNS

PROPOSED RIGHT OF WAY LINE	---
EXISTING RIGHT OF WAY LINE	---
RAILROAD RIGHT OF WAY LINE	---
CENTERLINE (C) OR PROJECTED LINE	---
STK'D CENTERLINE	---
OWNERSHIP BOUNDARY	---
PRESENT TRAVELED WAY (P.T.W.)	---
R/W LINE FENCED	---
CONSTRUCTION LIMITS	CUT --- FILL ---
FENCE LINE	---
CONTROL OF ACCESS WITH FENCE	---
LIMITED ACCESS	---
EXISTING LIMITED ACCESS	---
GATE IN FENCE	---
CATTLE GUARD = 24'	---
STATE & NATIONAL BORDER LINES	---
CITY OR TOWN LIMITS LINE	---
COUNTY LINE	---
RESERVATION LINE	---
TOWNSHIP & SECTION LINE	---
1/4 & 1/2 SECTION LINE	---
SECTION CORNER	FOUND UNFOUND
1/4 SECTION COR.	---
1/16 SECTION COR.	---
CENTER OF SECTION	---
TELEPHONE OR TELEGRAPH POLES IN PLACE	---
POWER POLES IN PLACE	---
TEL. OR TEL. OR POWER POLES TO BE MOVED	---
NEW PIPES	---
OLD PIPES IN PLACE	---
OUTLET DITCH	---
INLET DITCH	---
DITCHES	---
CHANNEL CHANGES	---
BRIDGES	---
RAILROADS	---
PARCEL NUMBER	---
NEW APPROACH	---
EXISTING APPROACH	---

RELATED PROJECTS


F 53-1()

ASSOCIATED PROJECT
AGREEMENT NUMBERSF 53-1(6)6 - P.E.
R/W F 53-1(8)6

STA. 909+70.57 END F-53-1(8)6

SCALE:
1" = 1 MILE

THIS PROJECT

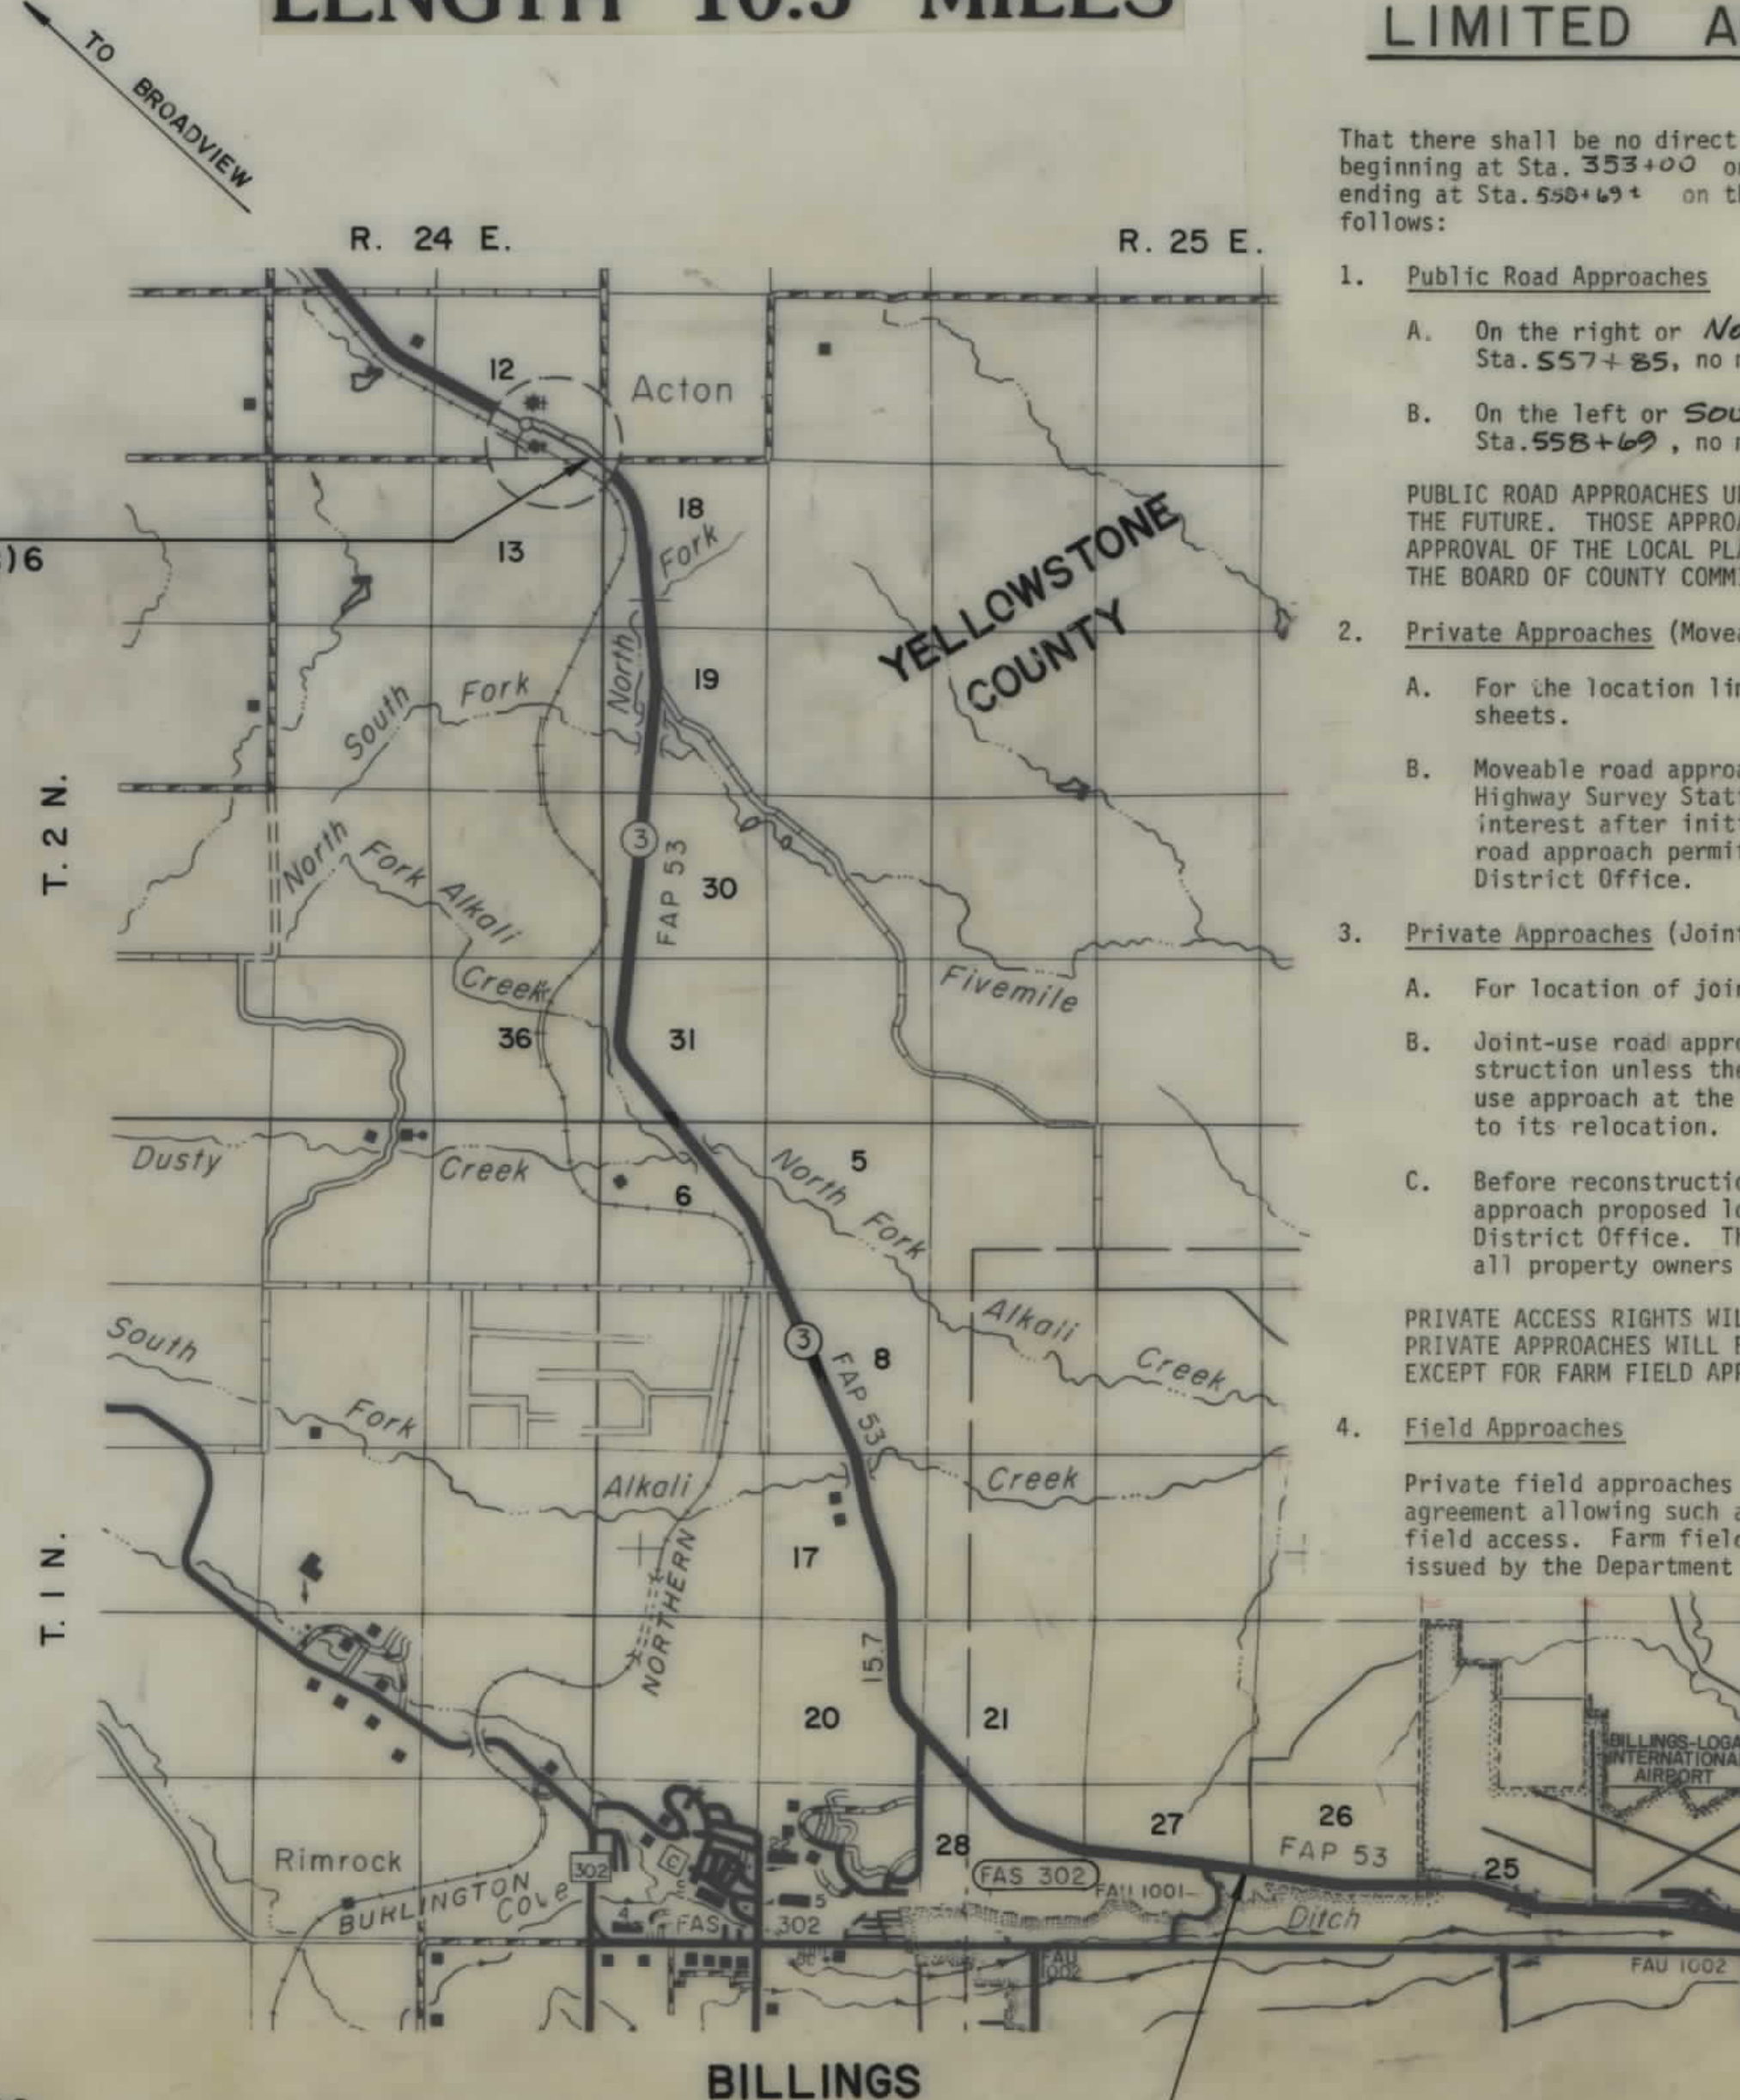
STA. 355+00.00 BEG. F-53-1(8)6
STA. 355+00.00 P.O.T. U.F. 296 (15)

STATE OF MONTANA DEPARTMENT OF HIGHWAYS	
APPROVED: _____ 19	
LARRY W. LARSEN, P.E. DIRECTOR OF HIGHWAYS BY _____	
U.S. DEPARTMENT OF TRANSPORTATION FEDERAL HIGHWAY ADMINISTRATION	
APPROVED: F. H. W. A.	
DIVISION ADMINISTRATOR	3-3-90 DATE

Revised: 4-27-90, 7-5-90
10-4-90, 10-9-90
3-1-91, 12-1-92

OWNERSHIPS										
PARCEL	NAME	ADDRESS	TOTAL AREA	GROSS R/W AREA	EX EASE. AREA	NET AREA	REMAINDER		CONST.PMT. AREA	EASE. AREA
3	STEWART-GRIFFIN, INC.	90 NORTHWEST CAPITAL MANAGEMENT	SEE SHEET	NO. 3						
2	A MONT. CORP.	P.O. BOX 30058 BILLINGS, MT 59107								
2A	KENNETH HOLLAF	P.O. BOX 30058 BILLINGS, MT 59107								0.55 AC.
42	"	"								
42	YELLOWSTONE COUNTY	P.O. BOX 1235, BILLINGS, MT 59103	SEE SHEET	NO. 3						
40	CITY OF BILLINGS, MONTANA	CITY HALL, BILLINGS, MT 59101								
3A	STEWART-GRIFFIN, INC.	90 NORTHWEST CAPITAL MANAGEMENT, P.O. BOX 30058								0.18 AC.*
	A MONT. CORP.	BILLINGS, MT. 59107								

* TO BE ACQUIRED IN THE NAME OF THE FEDERAL AVIATION AUTHORITY

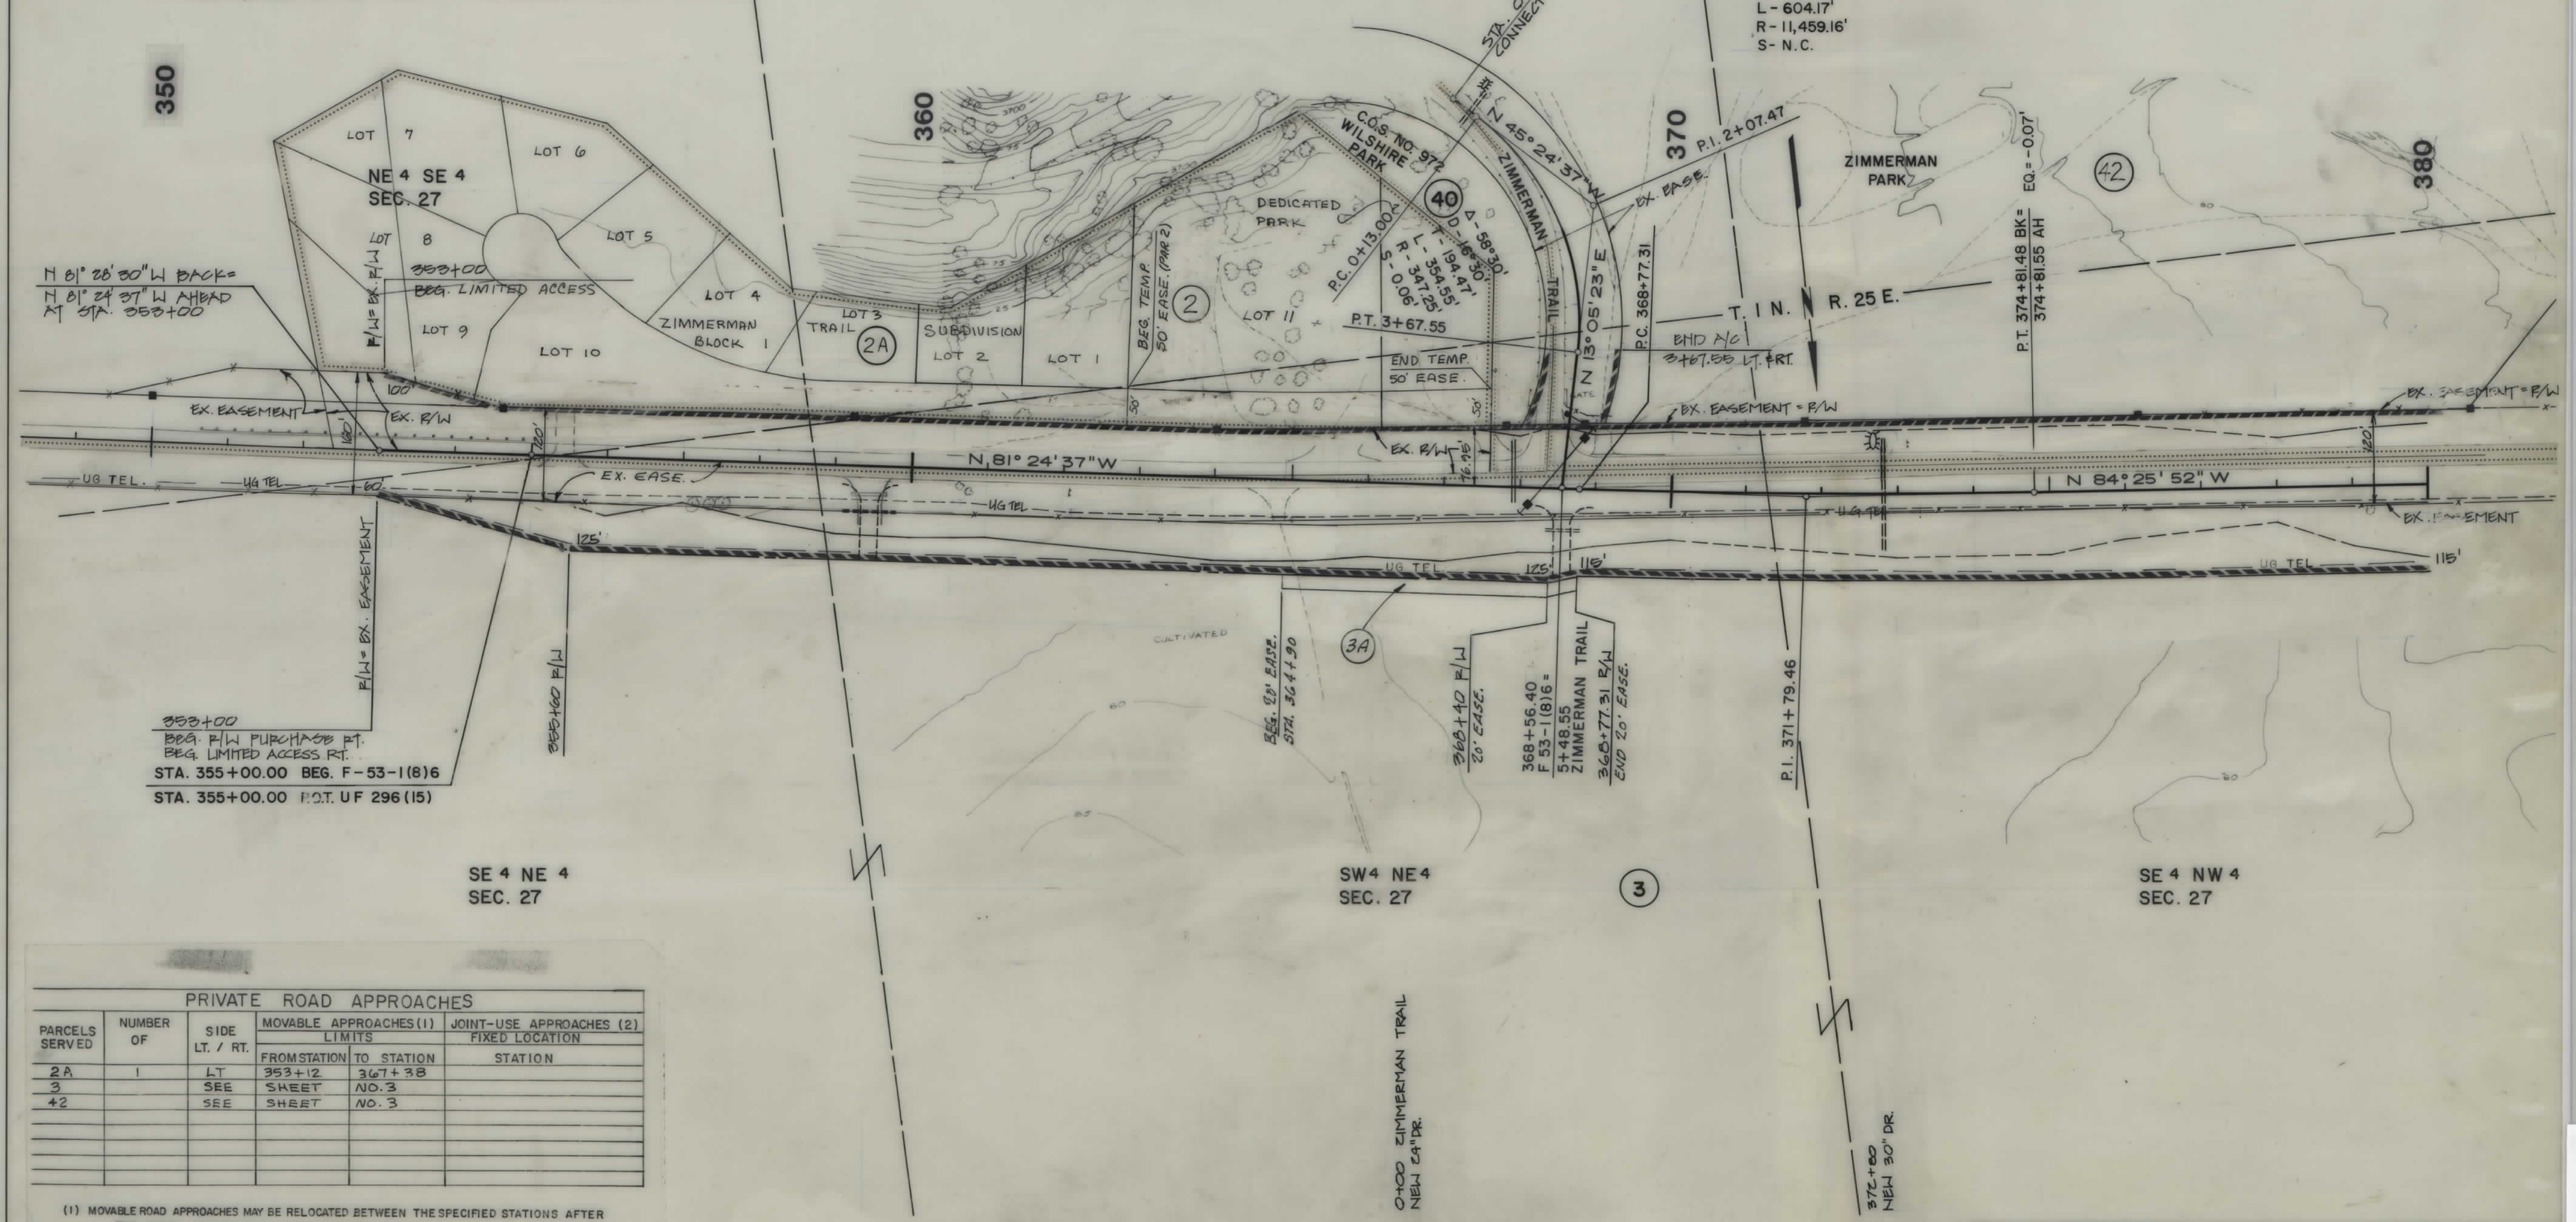

PRIVATE ROAD APPROACHES					
PARCELS SERVED	NUMBER OF	SIDE LT. / RT.	MOVABLE APPROACHES (1) LIMITS		JOINT-USE APPROACHES (2)
			FROM STATION	TO STATION	FIXED LOCATION
2A	1	LT	353+12	367+38	STATION
3		SEE	SHEET	NO. 3	
42		SEE	SHEET	NO. 3	

(1) MOVABLE ROAD APPROACHES MAY BE RELOCATED BETWEEN THE SPECIFIED STATIONS AFTER THE INITIAL CONSTRUCTION. BEFORE RECONSTRUCTION A PERMIT MUST BE OBTAINED FROM THE MDOT DISTRICT OFFICE IN BILLINGS.

(2) JOINT-USE ROAD APPROACH RELOCATIONS "RESTRICTED" (See Sheet No. 1 For details)


CONSTRUCTION LIMITS TOP OF CUT TOE OF FILL CONSTRUCTION LIMITS INCLUDE BACKSLOPE ROUNDING		STATE OF MONTANA DEPARTMENT OF HIGHWAYS LAND REQUIRED FOR RIGHT OF WAY YELLOWSTONE COUNTY	
MAP TRANS TO R/W	11-22-89	SCALE 1"=100' MAP COMPLETED	
MAP REVISED 4-27-90	12-26-90, 12-1-92		
FEDERAL APPROVED	3-3-90		

SW 4 NE 4
SEC. 20

BILLINGS - NORTHWEST

NW 4 NE 4
SEC. 20

✓(2) JOINT-USE ROAD APPROACH RELOCATIONS, "RESTRICTED" (See Sheet No. 1 For details)

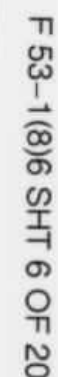

OWNERSHIPS									
PARCEL	NAME	ADDRESS	TOTAL AREA	GROSS R/W AREA	EX. EASE. AREA	NET AREA	REMAINDER LEFT	REMAINDER RIGHT	CONST. PMT. AREA
8	STATE OF MONTANA	HELENA, MT 59620		18.53 AC.	9.97 AC.	8.56 AC.			
11 *	KENNETH B. & HEART C. JACKSON	906 CREST BILLINGS, MT 59106	11.30 AC.	0.18 AC.	0	0.18 AC.		11.12 AC.	
12 *	DEPT. B. ANGLUND	2540 PHYLLIS LANE, BLGS, MT 59101	11.30 AC.	0.12 AC.	0	0.12 AC.		11.18 AC.	
13 *	HIRSH M. & VERA S. RAMIREZ	3310 LAREDO PL., BILLINGS, MT 59102	11.49 AC.	0.02 AC.	0	0.02 AC.		11.47 AC.	0.03 AC.
14	THOMAS W. & JOHN D. SCOTT	P.O. BOX 30876, BILLINGS, MT 59107	11.49 AC.	0.10 AC.	0	0.10 AC.		11.39 AC.	* 0.11 AC.
9 *	WHEELER T. & BONNIE S. DANIELS	N.W. OF BILLINGS		2.78 AC.	0	2.78 AC.			
15	THOMAS W. & JOHN D. SCOTT	3007 RADCLIFF DR. BILLINGS MT		0.65 AC.	0	0.65 AC.			
16	REHBERG, ET AL		SEE SHEET	NO. 8					
	CID ROBERT L. & PENNI W.	NANCE							
10	SHILA RUBLE	1430 N. HWY #3 BILLINGS MT 59106	SEE SHEET	NO. 8					
35	DELETED								
36	THOMAS W. & JOHN D. SCOTT								

* = PURCHASING BY C/D FROM JACK D. & PATRICIA C. REHBERG, ET AL.

STATE	PROJECT NO.	SHEET NO.	TOTAL SHEETS
MONT.	F 53-1(8)6	7	20

BILLINGS - NORTHWEST

518+20
POWERLINE X-ING
CL. = 25.5'

* TO BE CONVEYED TO PARCEL NO. 13

PRIVATE ROAD APPROACHES					
PARCELS SERVED	NUMBER OF	SIDE LT. / RT.	MOVABLE APPROACHES (1) LIMITS		JOINT-USE APPROACHES (2) FIXED LOCATION
			FROM STATION	TO STATION	STATION
11 and 12	1	RT.	515+40	515+95	507+60
14	1	RT.	515+40	515+95	
16	1	SEE SHEET NO. 8			
9	2	LT.	504+00	517+00	517+50
9 and 10	1	LT.			
13	1	RT.	511+50	515+00	
15	1	RT.	519+50	524+00	

(1) MOVABLE ROAD APPROACHES MAY BE RELOCATED BETWEEN THE SPECIFIED STATIONS AFTER THE INITIAL CONSTRUCTION. BEFORE RECONSTRUCTION A PERMIT MUST BE OBTAINED FROM THE MDT DISTRICT OFFICE IN BILLINGS


(2) JOINT-USE ROAD APPROACH RELOCATIONS "RESTRICTED" (See Sheet No. 1 For details)

NW 4 SE 4
SEC. 17

TRACT 3-B
C.O.S. NO. 1496

SW 4 SE 4
SEC. 17

TRACT 4-B
C.O.S. NO. 1496

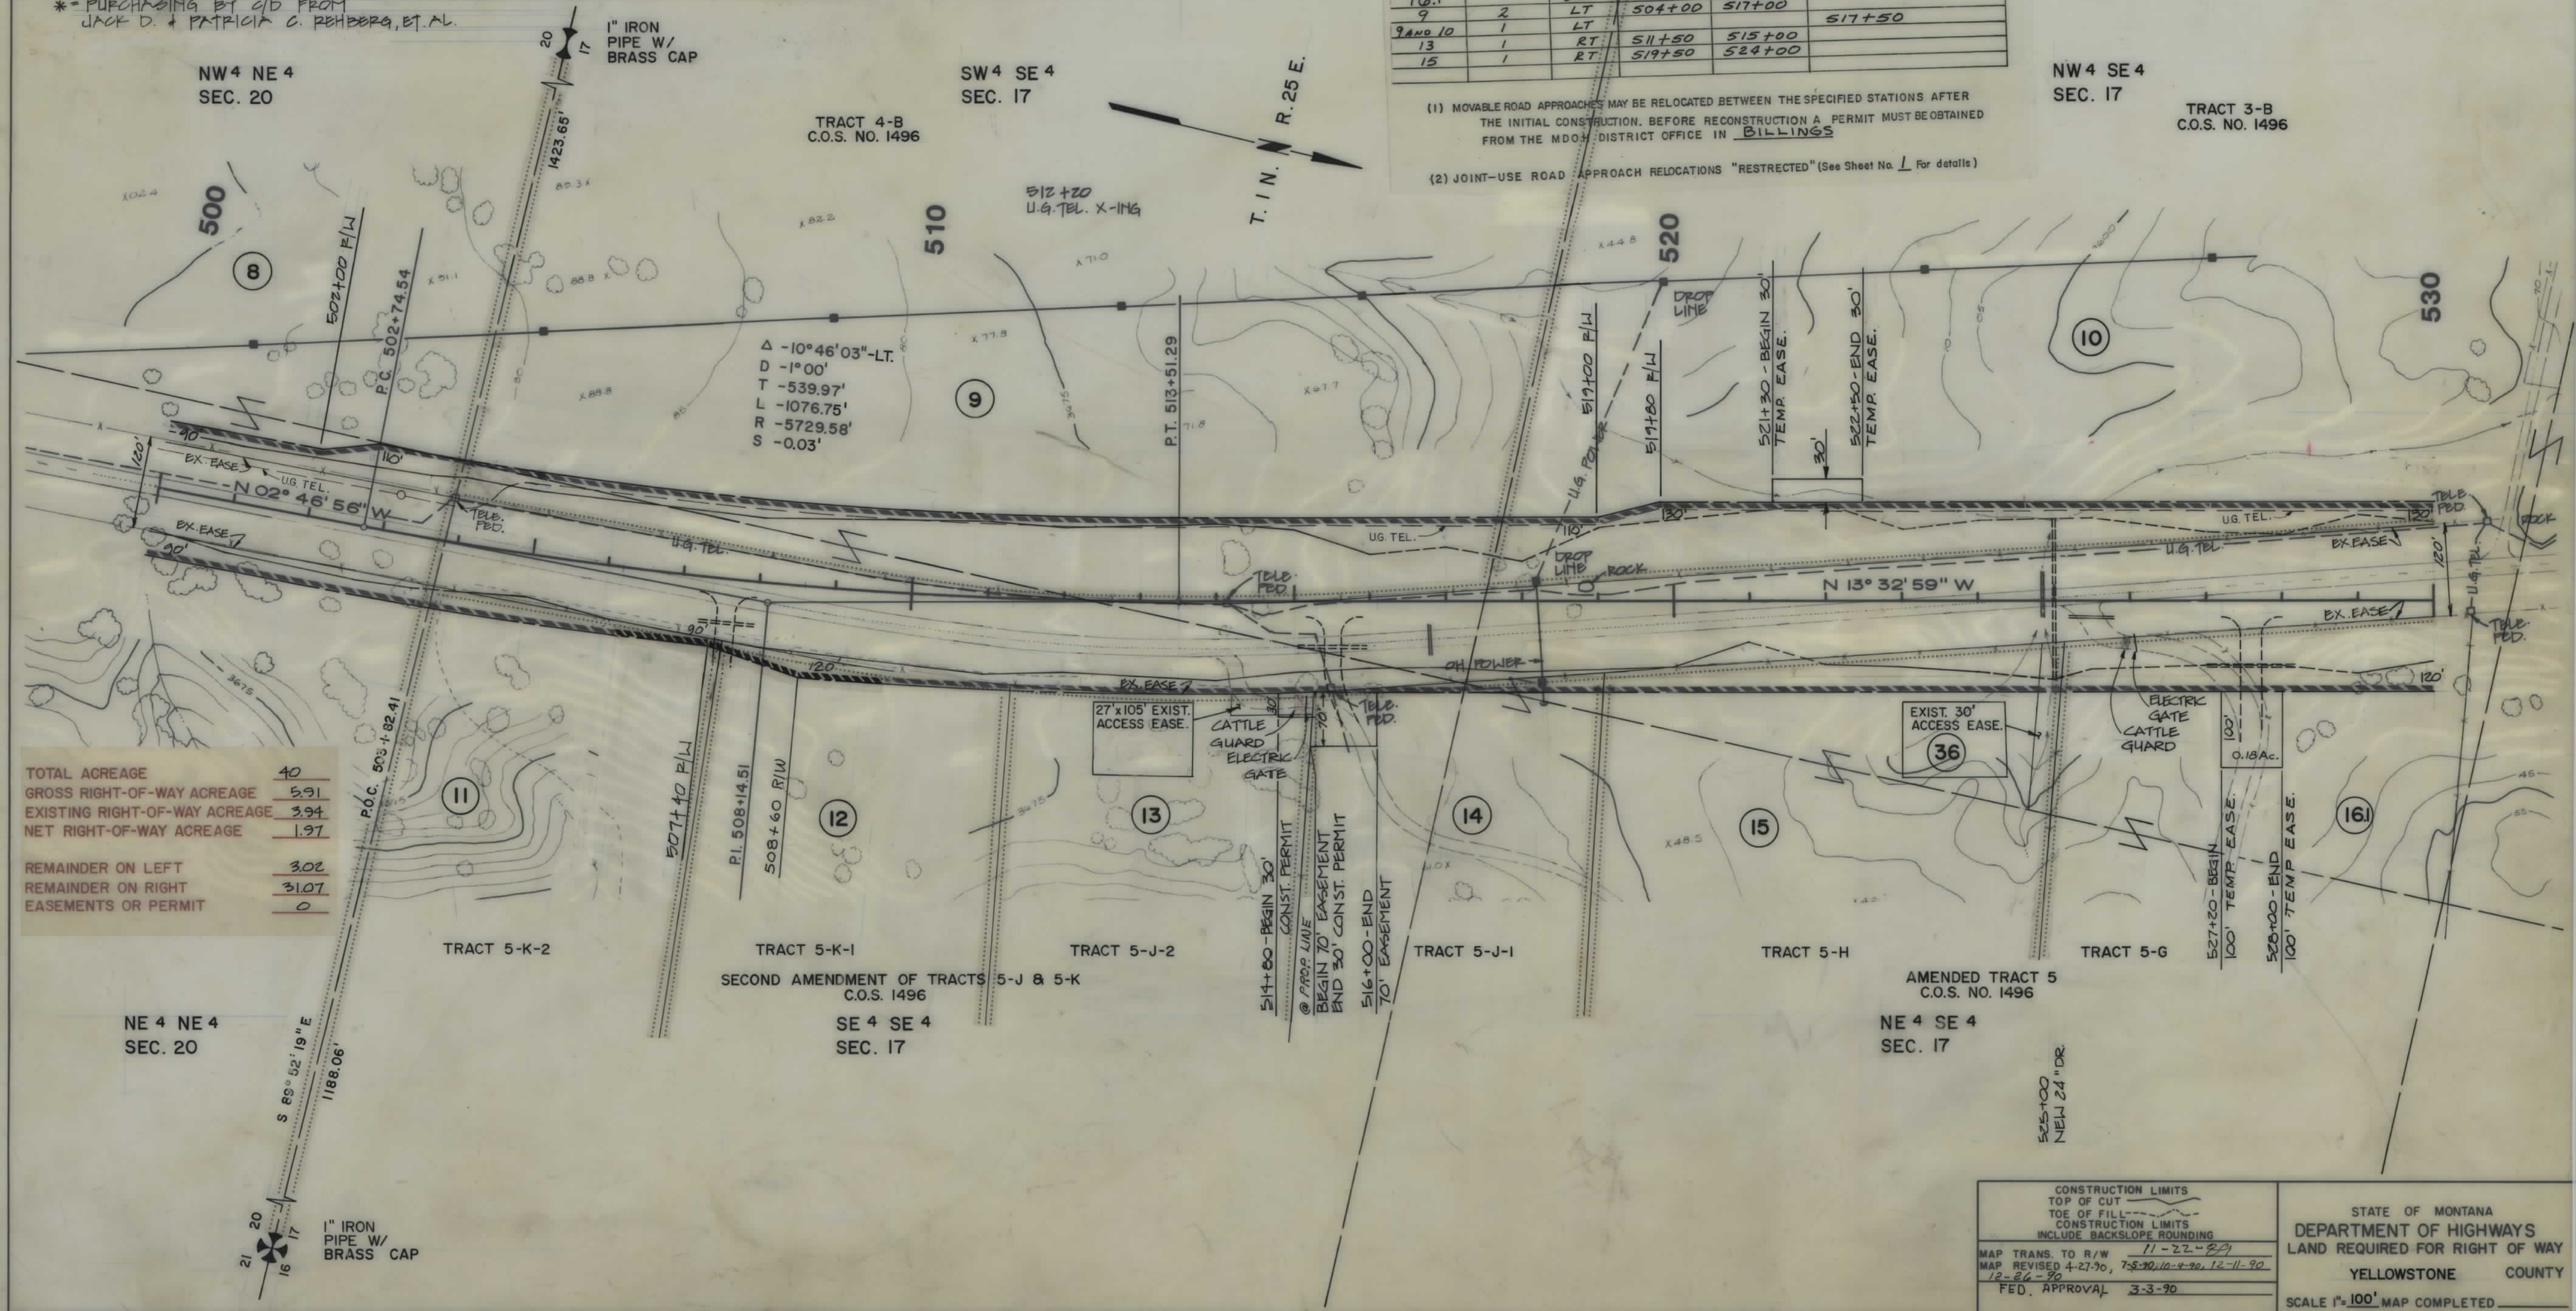

TOTAL ACREAGE	40
GROSS RIGHT-OF-WAY ACREAGE	5.91
EXISTING RIGHT-OF-WAY ACREAGE	3.94
NET RIGHT-OF-WAY ACREAGE	1.97
REMAINDER ON LEFT	3.02
REMAINDER ON RIGHT	3.107
EASEMENTS OR PERMIT	0

CONSTRUCTION LIMITS TOP OF CUT TOE OF FILL CONSTRUCTION LIMITS INCLUDE BACKSLOPE ROUNDING	STATE OF MONTANA DEPARTMENT OF HIGHWAYS LAND REQUIRED FOR RIGHT OF WAY YELLOWSTONE COUNTY SCALE 1"=100' MAP COMPLETED
MAP TRANS. TO R/W 11-22-82 MAP REVISED 4-27-90, 7-5-90, 10-4-90, 12-11-90 FED. APPROVAL 3-3-90	

OWNERSHIPS									
PARCEL	NAME	ADDRESS	TOTAL AREA	GROSS R/W AREA	EX. EASE. AREA	NET AREA	REMAINDER		EASE. AREA
							LEFT	RIGHT	
16 *	HIRAM M. & VELMA G. RAMIREZ	5310 IREDO PL., BILLINGS, MT. 59102		8.55 AC.	0	8.55 AC.			0.16 AC.
	ANDREW G. JR. & EVELYN P. CHAI								0.55 AC.
	JACK O. & CAROL H. RAMIREZ	4042 PINE COVERD, BILLINGS, MT. 59102							
	JAMES & CONSTANCE R. HERTZ								
10	SHEILA RUBLE	4920 N. HWY #3 BILLINGS, MT. 59106		2.04 AC.	0	2.04 AC.			0.19 AC.
17 *	ROBERT N. MD. & CAROL L. HURD	5318 HWY #3 BILLINGS, MT. 59106		0.39 AC.	0	0.39 AC.			1.02 AC.
18	STATE OF MONTANA	HELENA, MT. 59620	SEE SHEET		NO. 11				0.43 AC.
31	DELETED								
16.1	REHBERG, ET AL.								
	CID ROBERT L. & PENNI W. NANCE			1.02 AC.	0	1.02 AC.			0.18 AC.
43	MONT. DEPT. OF STATE LANDS	HELENA, MT. 59620		FOR	NEGOTIATIONS ONLY				

* = PURCHASING BY C/D FROM JACK D. & PATRICIA C. REHBERG, ET AL.

**** TO BE ACQUIRED AS TEMPORARY EASEMENT

*** EASEMENT TO BE ACQUIRED IN THE NAME OF PARCEL NO. 43

** EASEMENT TO BE CONVEYED TO PARCEL NO. 10 (0.17 AC.)


PRIVATE ROAD APPROACHES					
PARCELS SERVED	NUMBER OF	SIDE LT. / RT.	MOVABLE APPROACHES (1) LIMITS		JOINT-USE APPROACHES (2) FIXED LOCATION
			FROM STATION	TO STATION	STATION
16	2	RT	530+75	557+70	
17	1	LT	531+50	533+80	
17	1	RT	535+00	558+00	
16.1	1	RT	525+10	530+75	
17 AND 18	1	LT			558+30
16 AND 43	1	RT			548+46

(1) MOVABLE ROAD APPROACHES MAY BE RELOCATED BETWEEN THE SPECIFIED STATIONS AFTER THE INITIAL CONSTRUCTION. BEFORE RECONSTRUCTION A PERMIT MUST BE OBTAINED FROM THE MDOH DISTRICT OFFICE IN BILLINGS.

(2) JOINT-USE ROAD APPROACH RELOCATION IS "RESTRICTED" (See Sheet No. 1 For details)

STATE	PROJECT NO.	SHEET NO.	TOTAL SHEETS
MONT.	F 53-1(8)6	8	20

BILLINGS - NORTHWEST

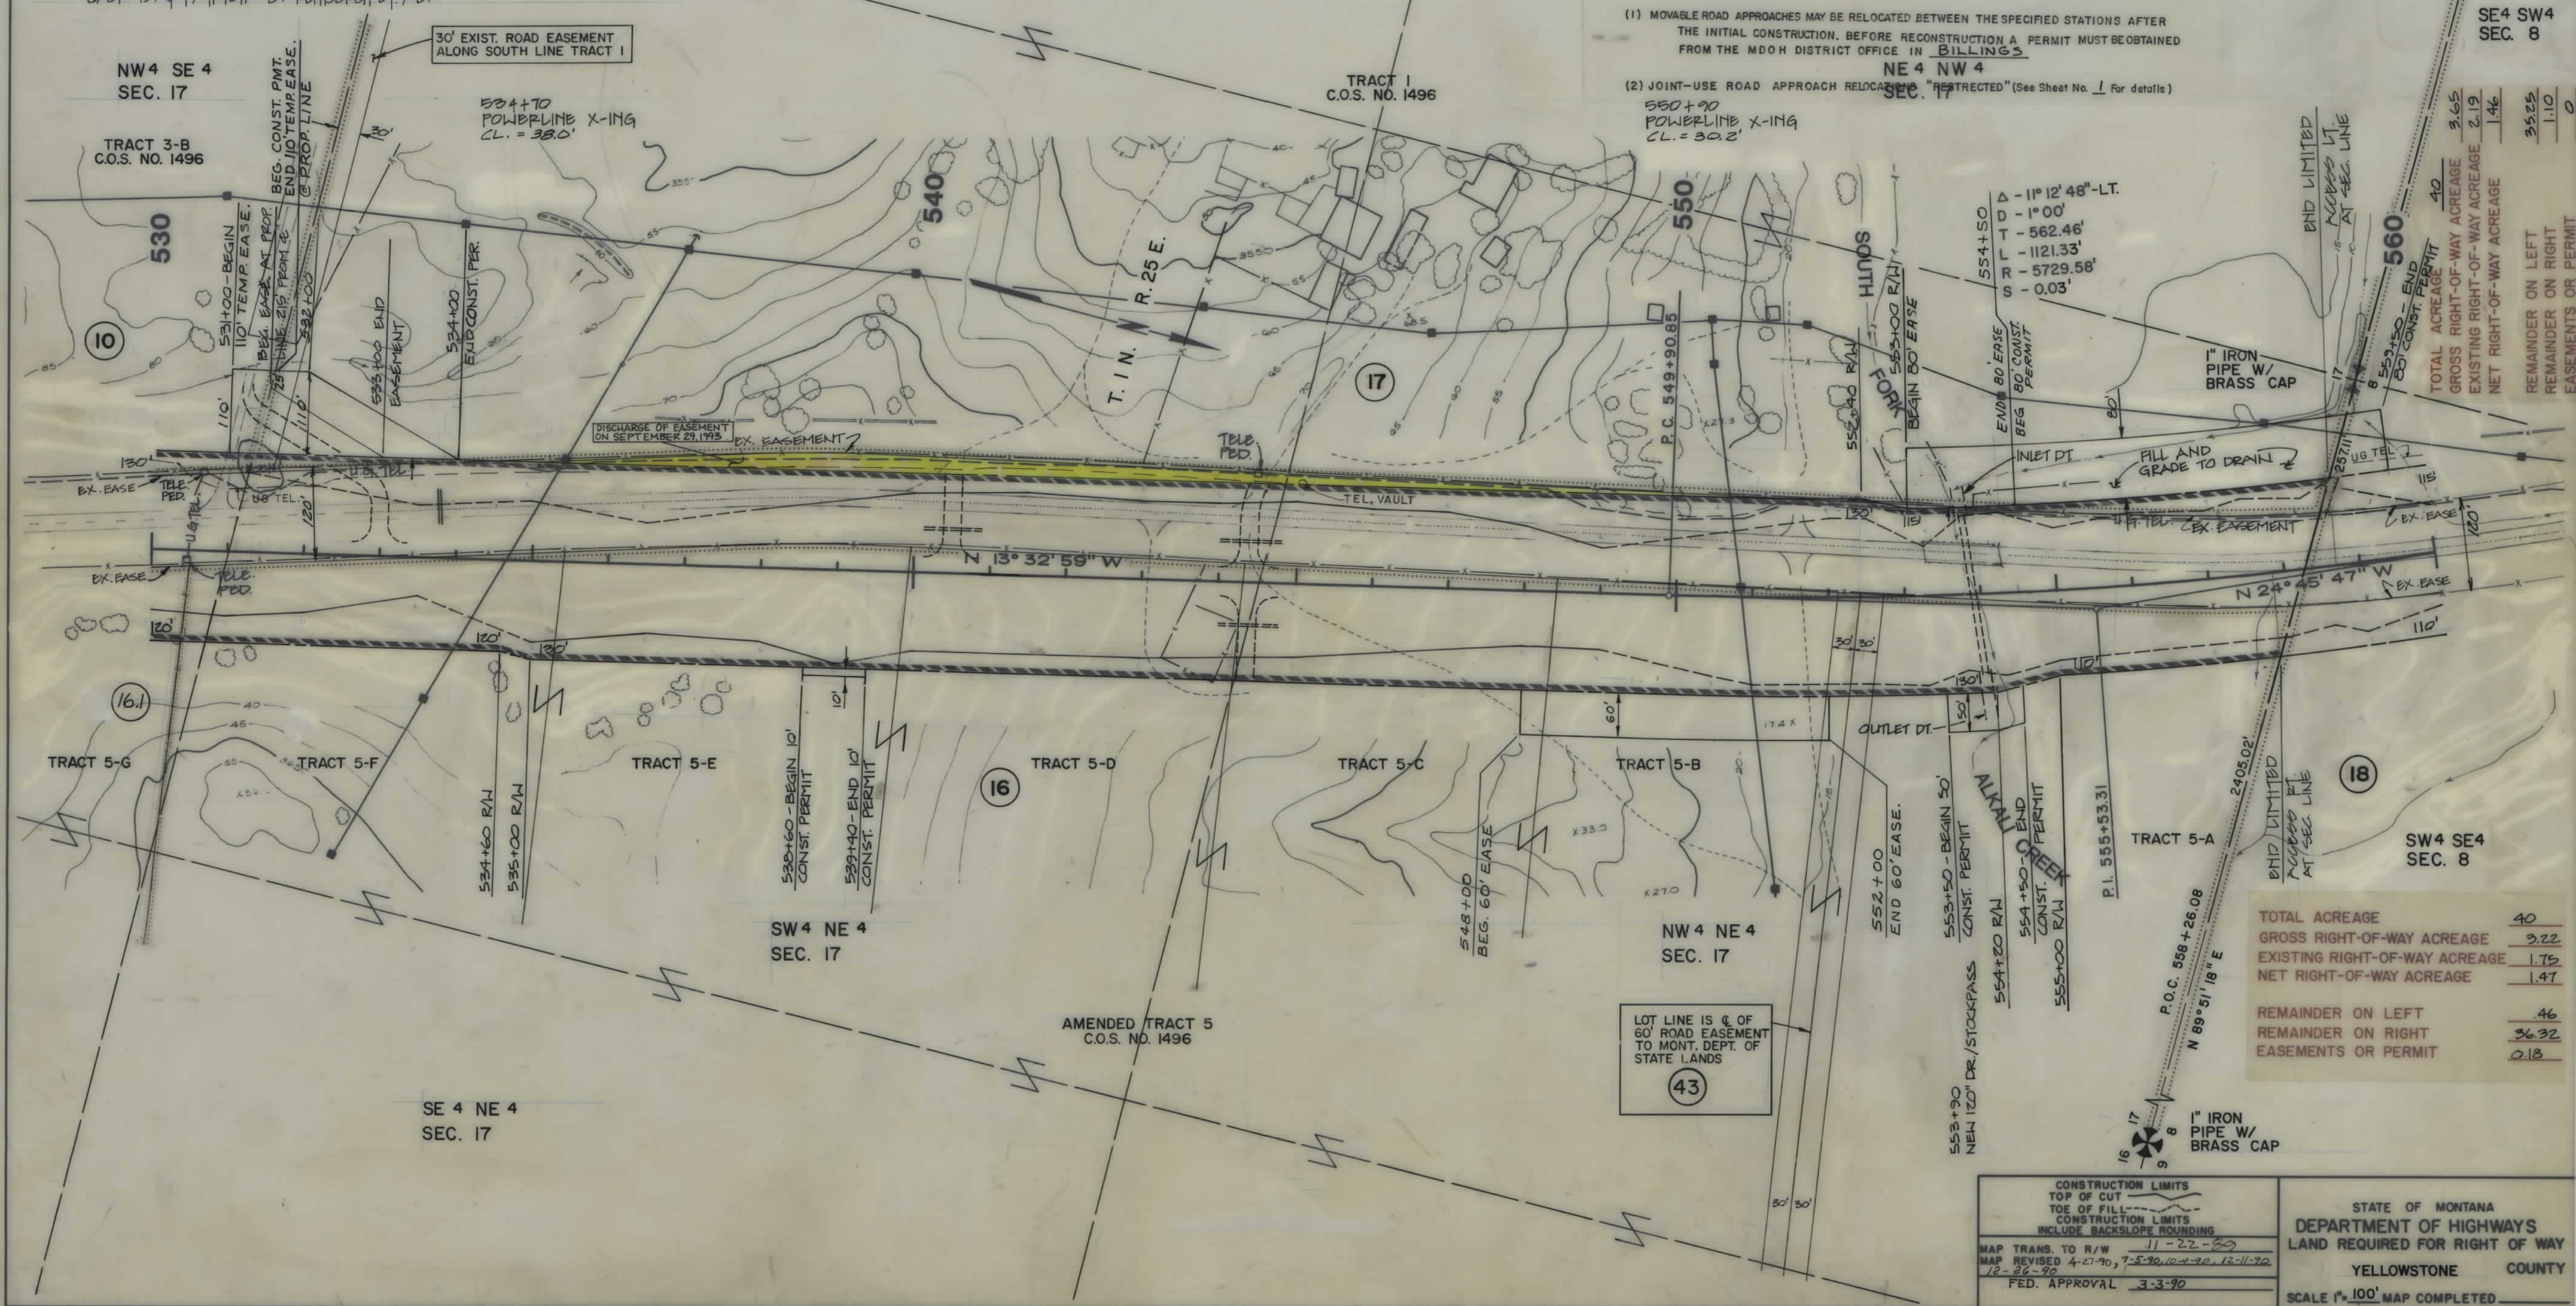

STATE	PROJECT NO.	SHEET NO.	TOTAL SHEETS
MONT.	F 53-1(8)6	9	20


F-53-1(8)6 SHT 9 OF 20

OWNERSHIPS									
PARCEL	NAME	ADDRESS	TOTAL AREA	GROSS R/W AREA	EX. EASE AREA	NET AREA	REMAINDER		CONST. PMT. AREA
18	STATE OF MONTANA	HELENA, MT 59620		27.92 AC.	15.82 AC.	12.10 AC.			0.18 AC.
19	ROBERT L. NANCE & THOMAS W. SCOTT ETAL	P.O. BOX 30876 BILLINGS, MT 59107		1.87 AC.	0	1.87 AC.			
20	LINDA WILK	6005 & 6051 SHOREY RD. BILLINGS, MT 59106		9.51 AC.	6.72 AC.	*2.79 AC.			
21	DORIS E. PARKER & JEAN E. DELLMER	P.O. BOX 1774 BILLINGS, MT 59103	SEE SHEET NO. 13						

* TO BE ACQUIRED AS EASEMENT

STATE	PROJECT NO.	SHEET NO.	TOTAL SHEETS
MONT.	F 53-1(8)6	11	20

BILLINGS - NORTHWEST

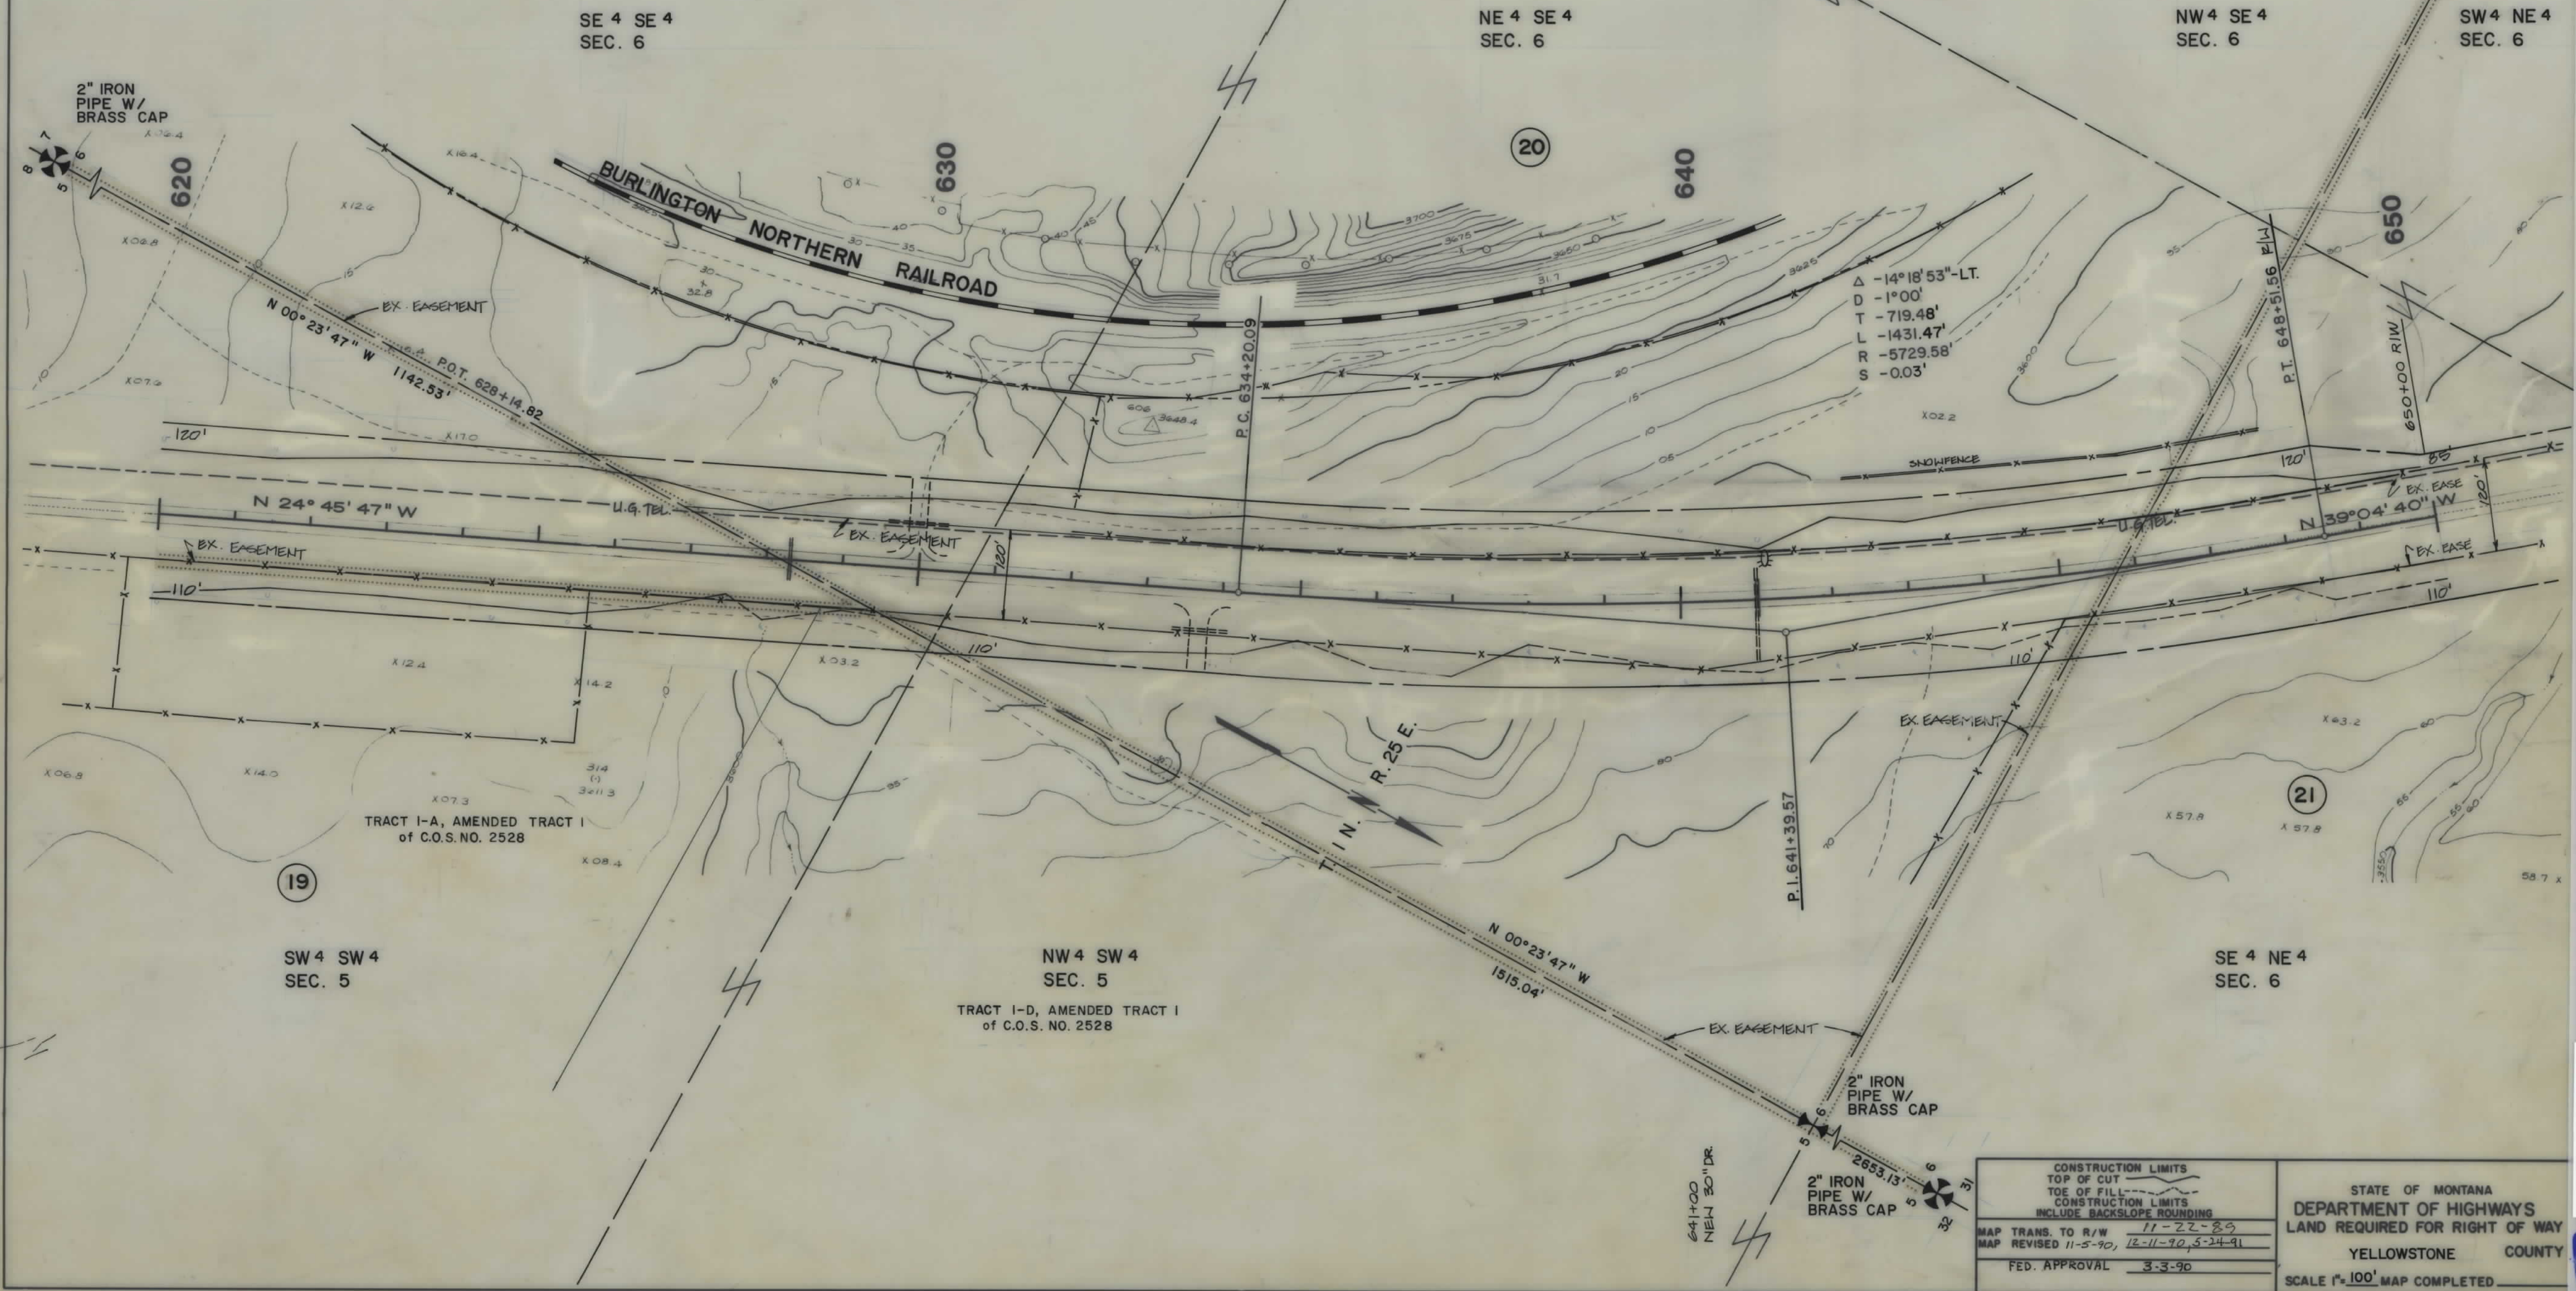


CONSTRUCTION LIMITS TOP OF CUT TOE OF FILL CONSTRUCTION LIMITS INCLUDE BACKSLOPE ROUNDING		STATE OF MONTANA DEPARTMENT OF HIGHWAYS LAND REQUIRED FOR RIGHT OF WAY YELLOWSTONE COUNTY	
MAP TRANS. TO R/W	11-22-89	SCALE 1"=100' MAP COMPLETED	
MAP REVISED	11-5-90, 12-11-90, 5-24-91		
FED. APPROVAL	3-3-90		

OWNERSHIPS									
PARCEL	NAME	ADDRESS	TOTAL AREA	GROSS R/W AREA	EX. EASE. AREA	NET AREA	REMAINDER		CONST. PMT. AREA
							LEFT	RIGHT	EASE. AREA
21	DORIS B. PARKER & JEAN E. CELLMEYER	P.O. BOX 1774 BILLINGS, MT 59102		13.96 AC.	9.31 AC.	4.65 AC.			*0.08 AC.
22	ROBERT L. & PENELOPE W. NANCE	P.O. BOX 2556 BILLINGS, MT 59103		2.90 AC.	0	2.90 AC.			0.31 AC.
23	PRAIRIE BREEDERS, A MT. PARTNERSHIP	7124 HWY #3, BILLINGS, MT 59102	14.95 AC.	0.86 AC.	0	0.86 AC.	14.09 AC.		
24	ROBERT J. STAPLES	7244 HWY #3, BILLINGS, MT 59102	5.20 AC.	0.11 AC.	0	0.11 AC.	5.09 AC.		
25	RONALD G. & DEBRA A. EMMETT	6524 KING AVE. W. BILLINGS, MT 59102	5.36 AC.	0.17 AC.	0	0.17 AC.	5.19 AC.		
26	KUZ PARTNERSHIP	7256 HWY #3 BILLINGS, MT 59106		0.11 AC.	0	0.11 AC.			
27	KUZ PARTNERSHIP	7256 HWY #3 BILLINGS, MT 59106	SEE SHEET	SEE SHEET	NO. 14				
28	ROBERT L. NANCE & THOMAS W. ZOYTT	P.O. BOX 20816 BILLINGS, MT 59107	SEE SHEET	SEE SHEET	NO. 17				

STATE	PROJECT NO.	SHEET NO.	TOTAL SHEETS
MONT.	F 53-1(8)6	13	20


BILLINGS - NORTHWEST

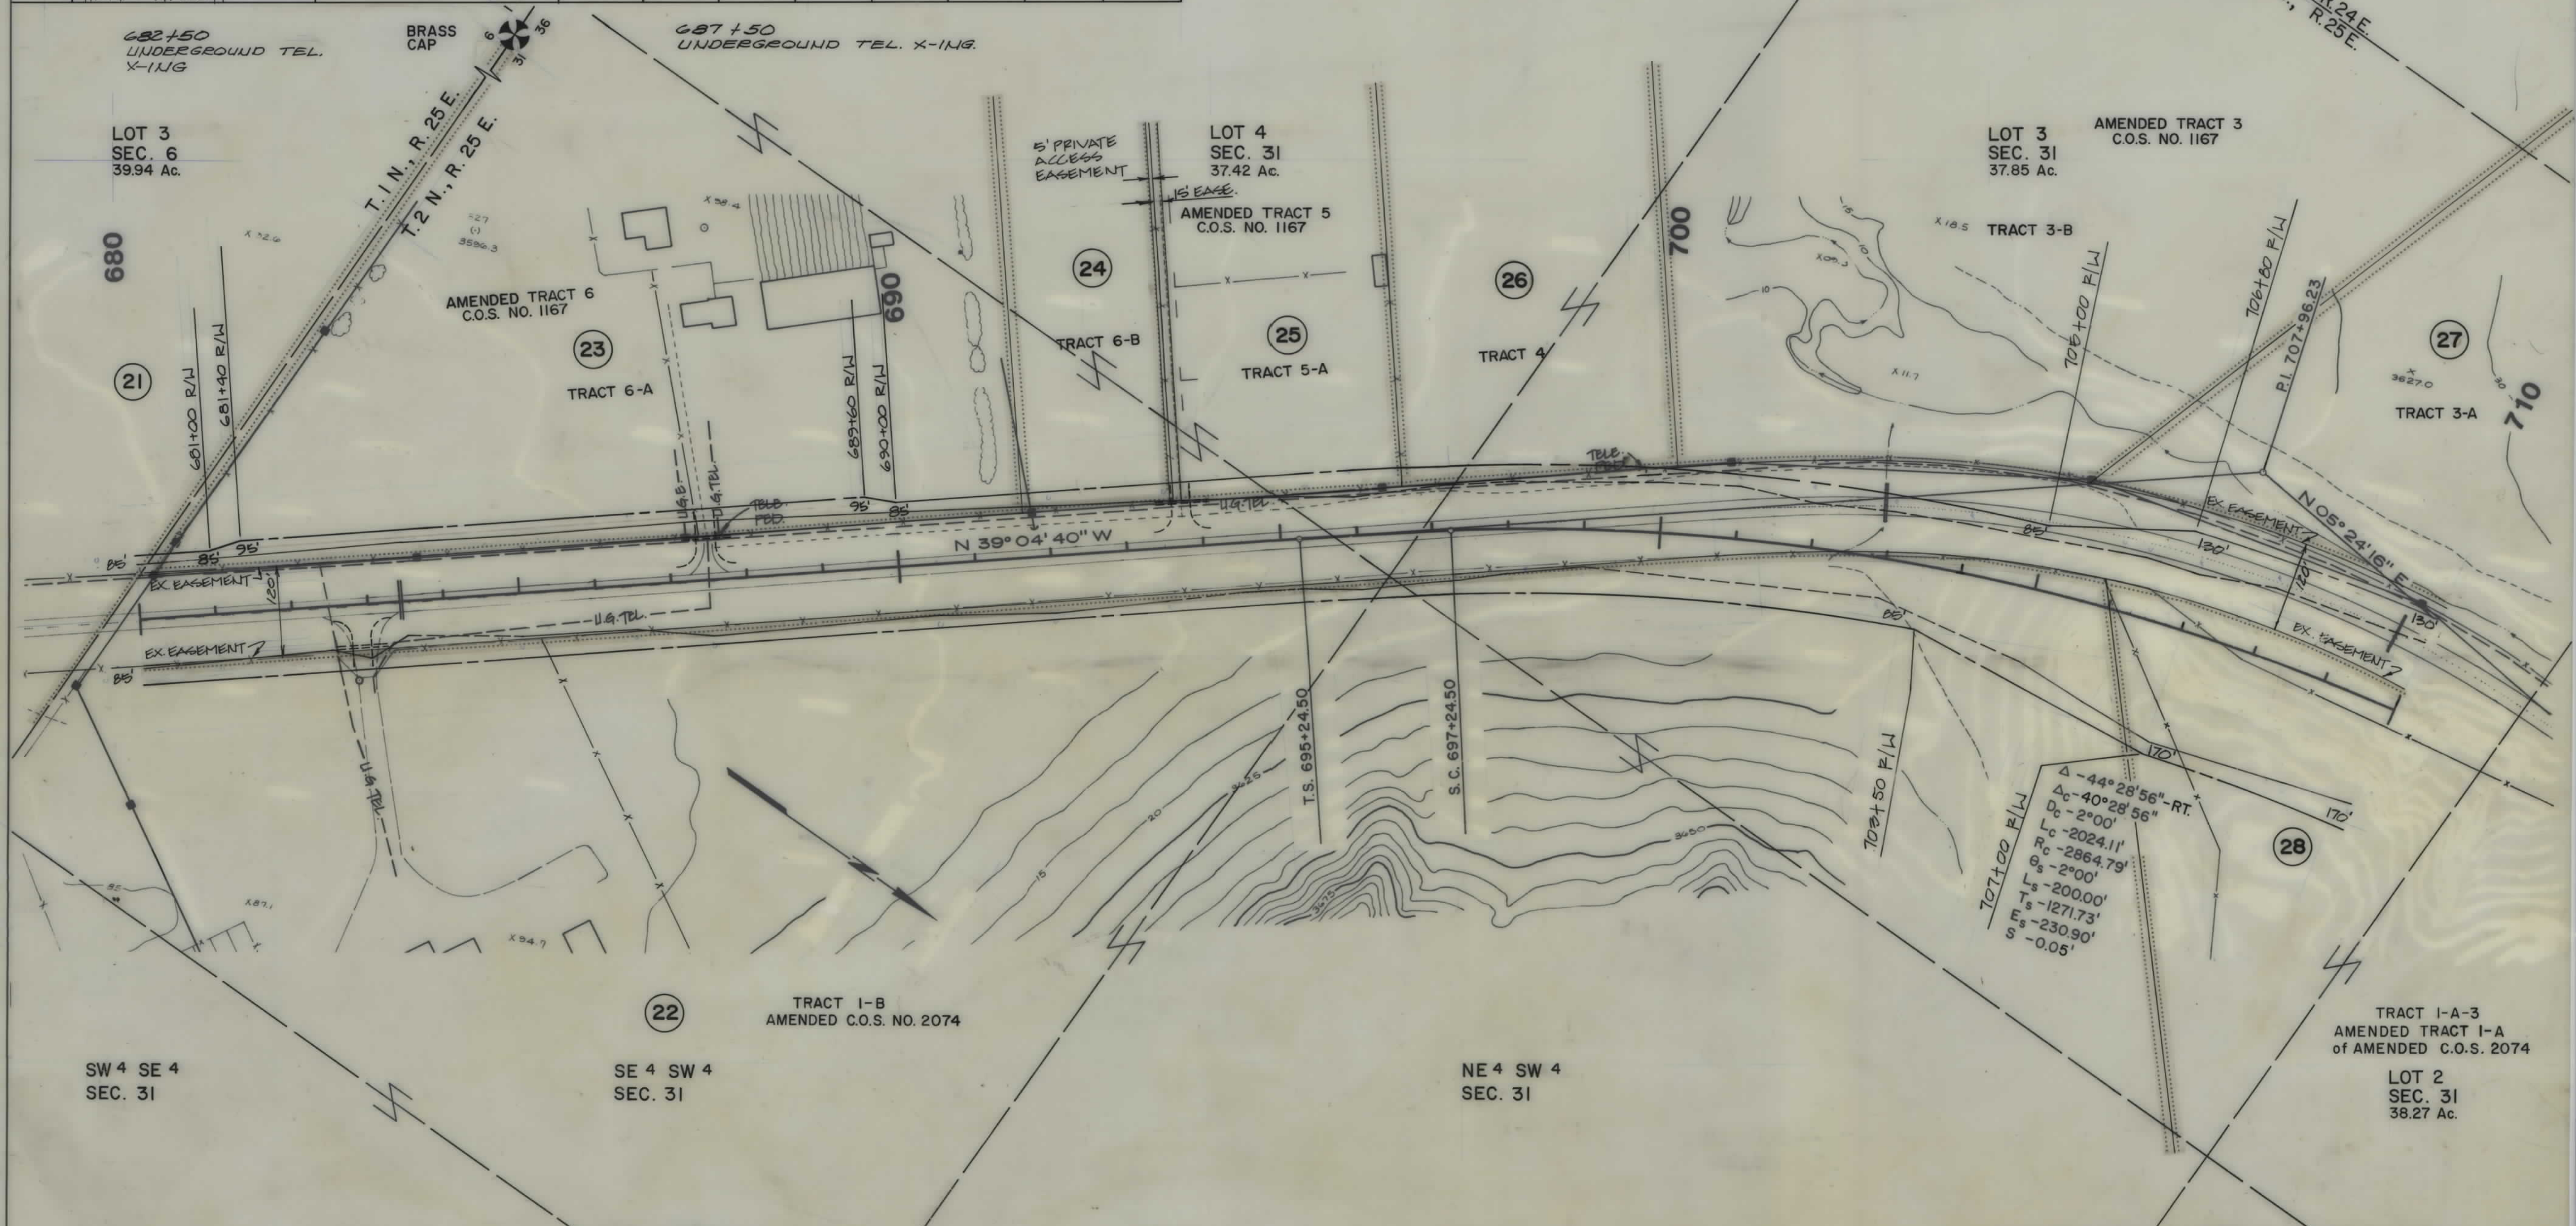

CONSTRUCTION LIMITS TOP OF CUT TOE OF FILL CONSTRUCTION LIMITS INCLUDE BACKSLOPE ROUNDING		STATE OF MONTANA DEPARTMENT OF HIGHWAYS LAND REQUIRED FOR RIGHT OF WAY YELLOWSTONE COUNTY	
MAP TRANS. TO R/W	11-22-82	SCALE 1"=100' MAP COMPLETED	
MAP REVISED 10-4-90	11-13-90		
FED. APPROVAL	3-3-90		

[illegible]

* TO BE ACQUIRED AS EASEMENT

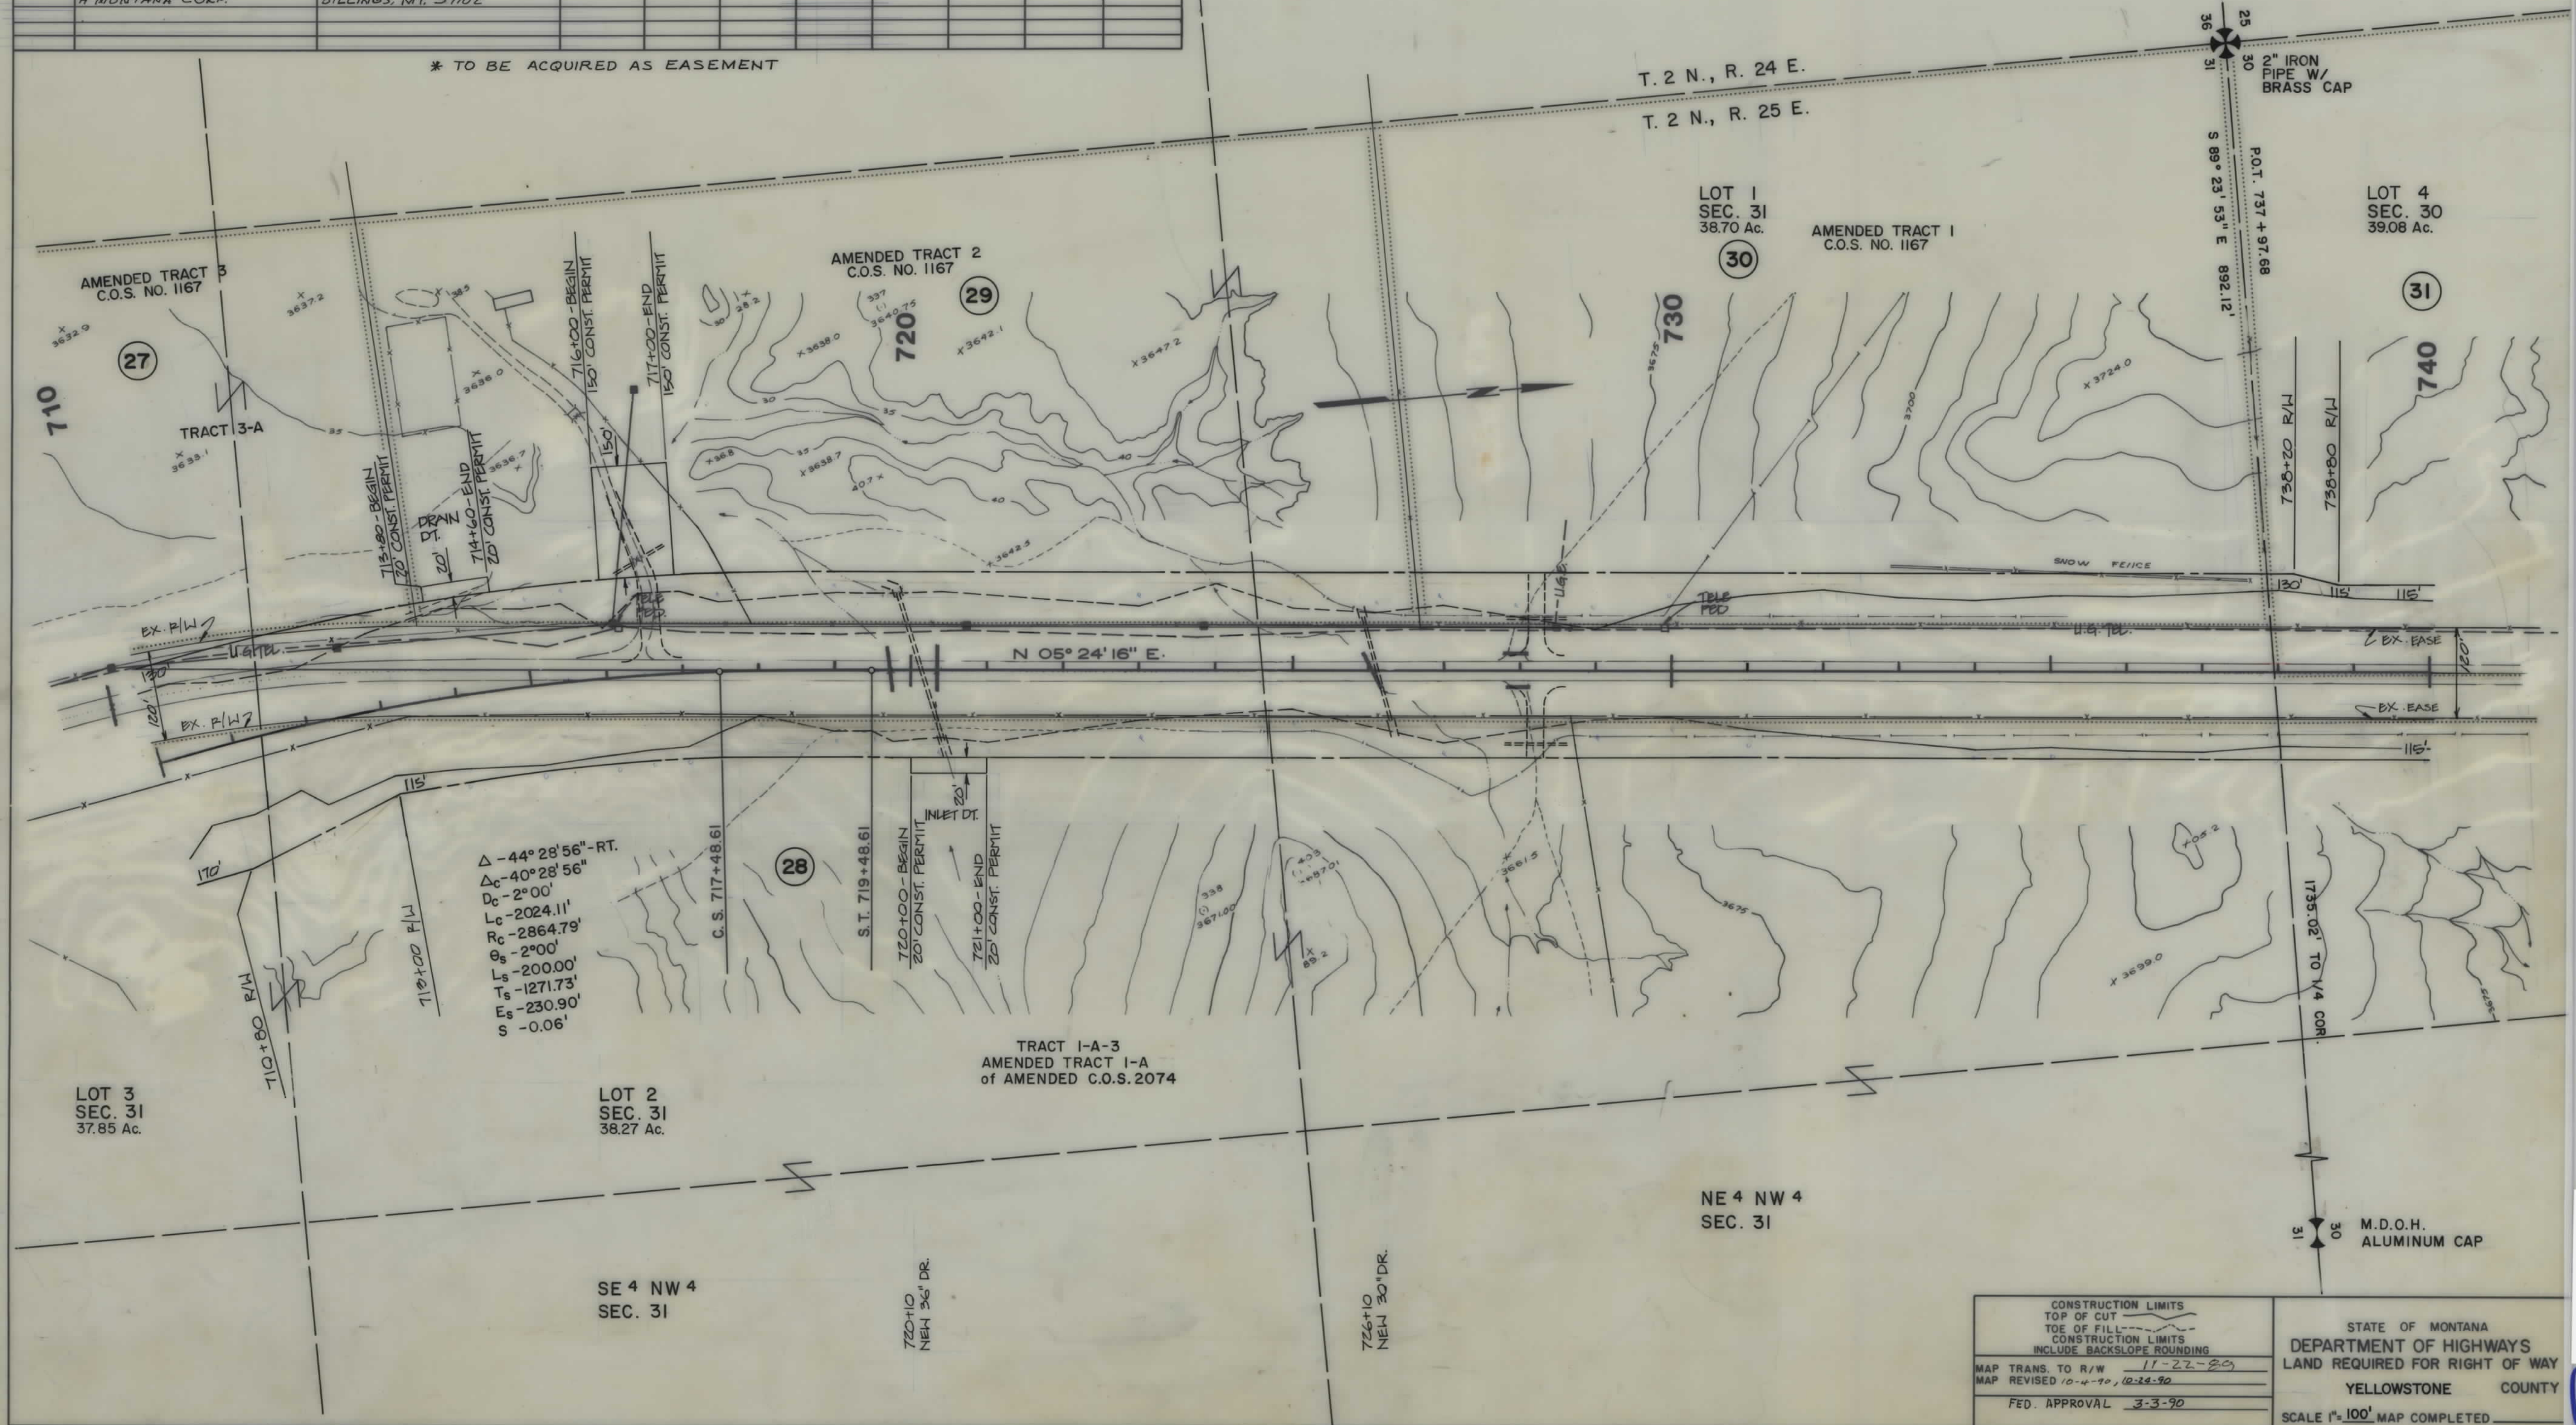


OWNERSHIPS									
PARCEL	NAME	ADDRESS	TOTAL AREA	GROSS R/W AREA	EX. EASE. AREA	NET AREA	REMAINDER		CONST. PMT. AREA
							LEFT	RIGHT	EASE. AREA
31	BAR DIAMOND RANCH, A MONTANA CORP.	2928 RIM ROCK LANE, BILLINGS, MT. 59102		38.36 AC	21.78 AC	16.58 AC			0.43 AC.
32	YELLOWSTONE COUNTY		SEE SHEET		NO. 20				
33	BURLINGTON NORTHERN RAILROAD		SEE SHEET		NO. 20				
34	R. M. JAMES & EMMA LOU CLARK	725 N. 25TH ST., BILLINGS, MT. 59101		0.03 AC	0	0.03 AC.			

STATE	PROJECT NO.	SHEET NO.	TOTAL SHEETS
MONT.	F 53-1(8)6	19	20

BILLINGS - NORTHWEST

U.S. GOV.
LOT 3
SEC. 18
(40.93 AC.)

LOT 2
SEC. 18
40.85 AC.

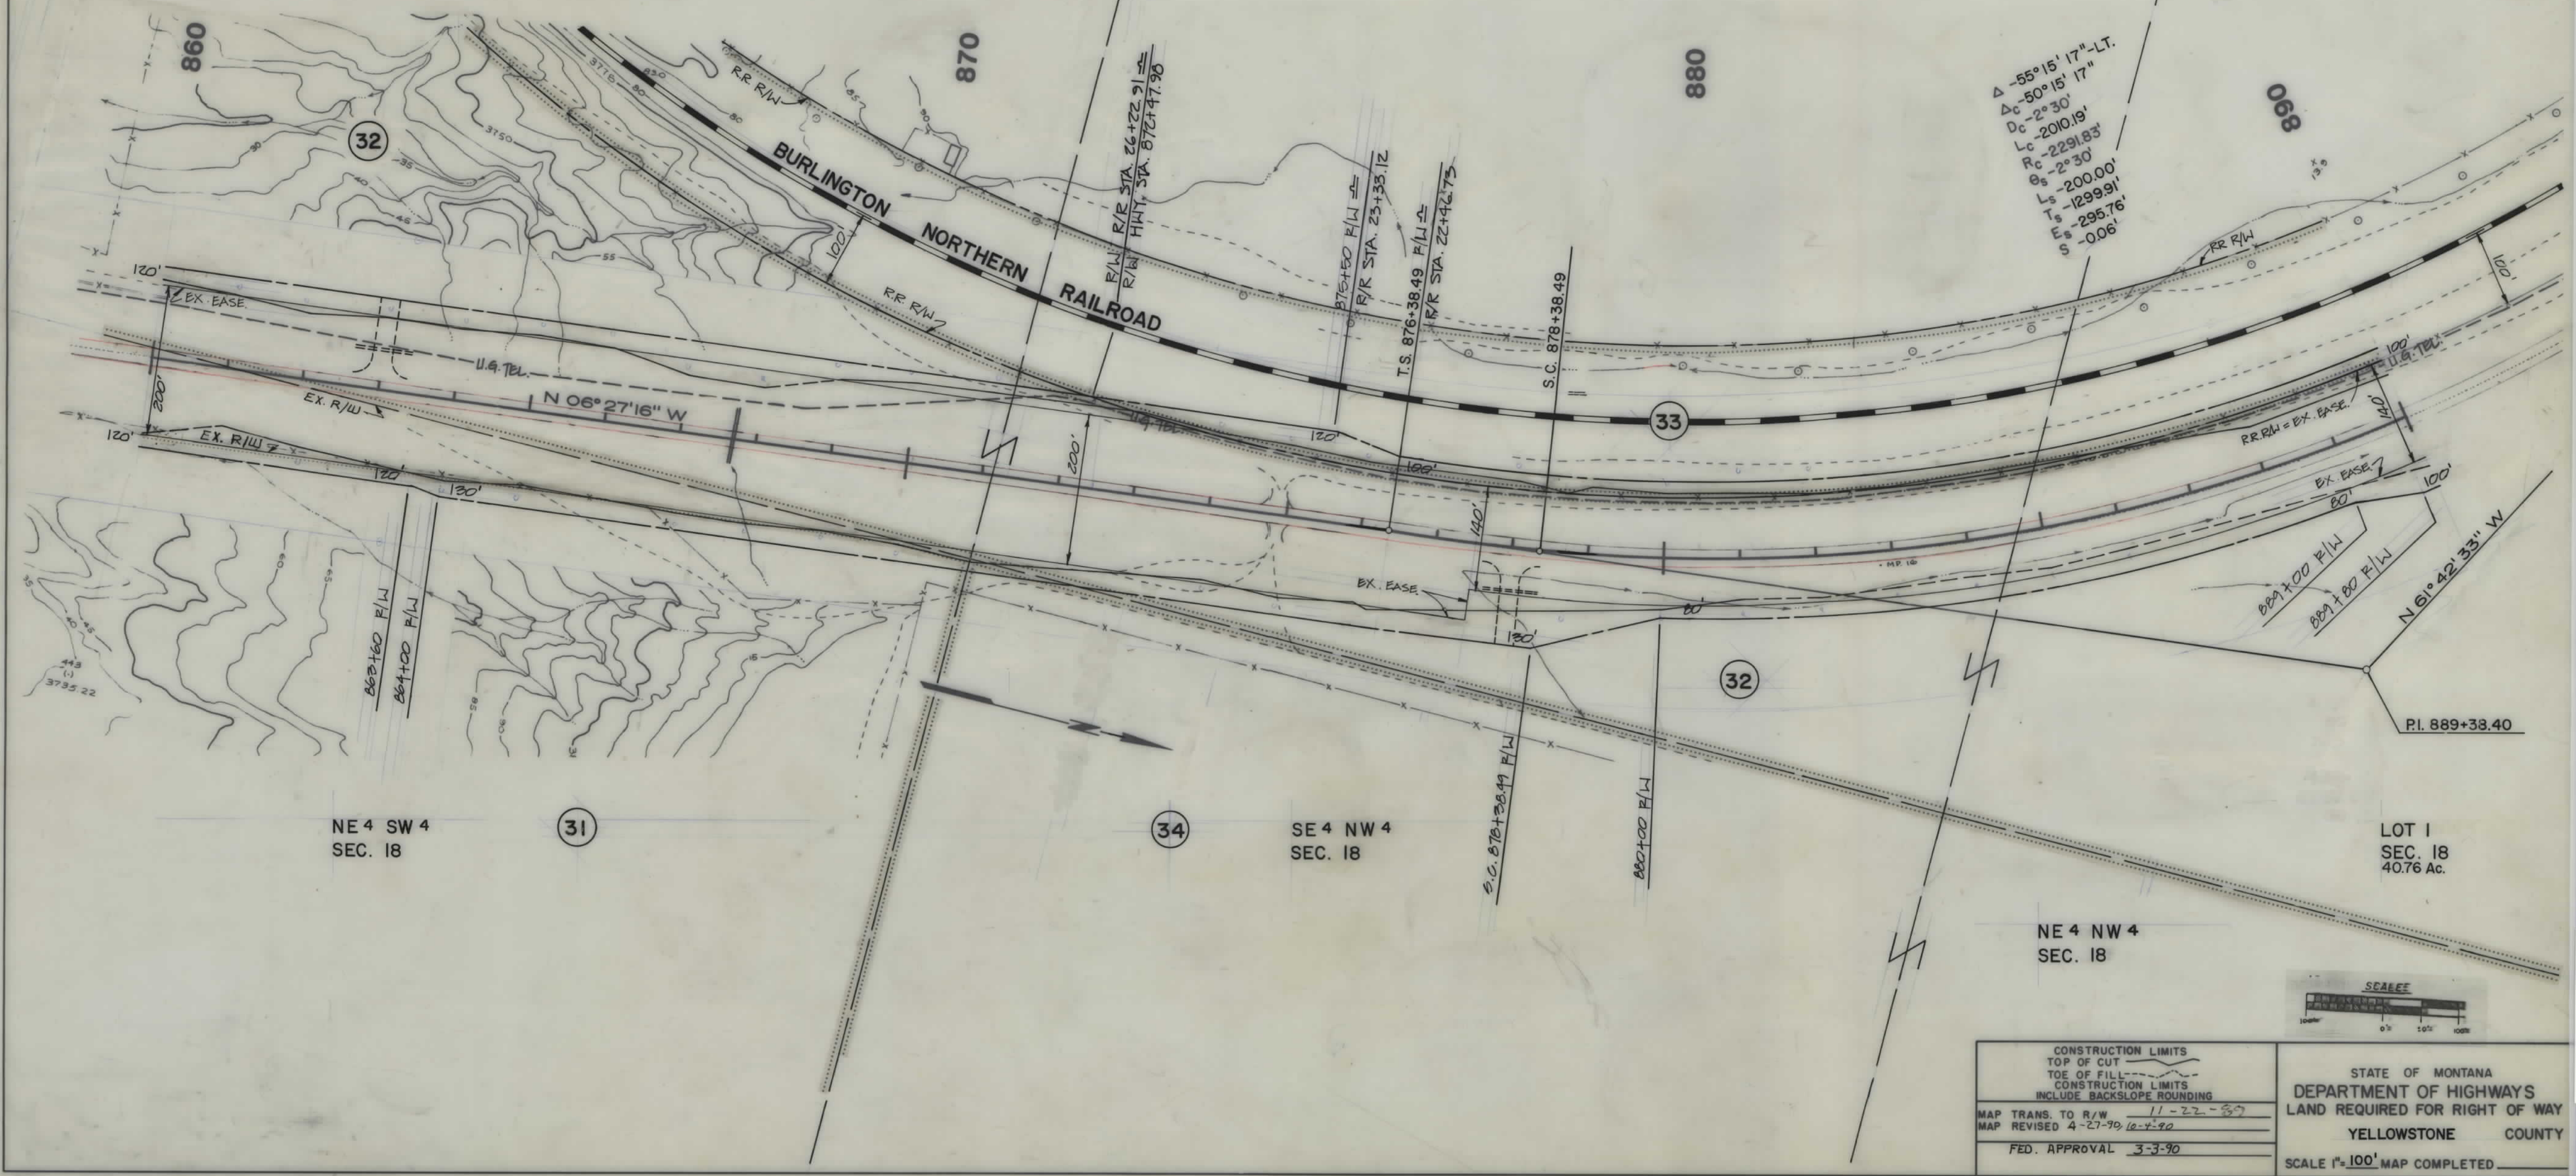

CONSTRUCTION LIMITS TOP OF CUT TOE OF FILL CONSTRUCTION LIMITS INCLUDE BACKSLOPE ROUNDING	STATE OF MONTANA DEPARTMENT OF HIGHWAYS LAND REQUIRED FOR RIGHT OF WAY YELLOWSTONE COUNTY
MAP TRANS. TO R/W 11-22-57 MAP REVISED 4-27-79 (2-4-80) FED. APPROVAL 3-3-90	SCALE 1"=100' MAP COMPLETED

