

PLANS
NOT
TO
SCALE

JORDAN - WEST

RIGHT OF WAY INDEX		
PARCEL NUMBER	OWNERSHIP	SHEET NUMBER
1	HOOKEE LIVESTOCK CO.	3,4,5
2	HOOKEE CATTLE CO.	3,4,5
3	U.S.A.	5,6
4	HOOKEE CATTLE CO.	6,7
5	U.S.A.	7
6	HOOKEE CATTLE CO.	7
7	JARDEN RANCH	7,8
8	HOOKEE CATTLE CO.	8
9	JARDEN RANCH CO.	8,9
10	HOOKEE CATTLE CO.	9,10,11
11	WEEDING RANCH	10,11,12,13,14
12	JACK & MARY LINFORD	13
13	U.S.A.	14
14	WEEDING RANCH	14,15,16
15	STATE OF MONTANA	16
16	WEEDING RANCH	16,17,18
17	MURNION LIVESTOCK,INC.	18
18	W.C. & PEARL E. WILLIS	18,19
19	DANIEL C. GILMER	18,19
20	STATE OF MONTANA	19,20
21	MURNION LAND CO.	20
22	U.S.A.	20
23	MURNION LAND CO.	20,21,22
24	U.S.A.	22,23
25	MURNION LAND CO.	23


RIGHT OF WAY INDEX		
PARCEL NUMBER	OWNERSHIP	SHEET NUMBER
26	STATE OF MONTANA	23,24
27	EDITH A. McDONALD	24
28	U.S.A.	24
29	EDITH A. McDONALD	24,25
30	ERNA (IRMA) SCHWINDT	25,26
31	EDITH A. McDONALD	26,27,28
32	COLEMAN C & VIRGINIA LOU MURNION	28 THRU 36
33	PHILIP P. & CYNTHIA MURNION	28 THRU 33
34	WAYNE & ROSE HUNTER	36,37
35	DALE M. STRANTON	36,37
36	C & C DISTRIBUTERS	36,37
37	EDWARD ADY	37
38	GARFIELD SERVICES C/O LEAH COLE ET.AL.	37
39	JAMES W. & MARION MURNION	37
40	FLOYD R. & NAOMI J. BEECHER	37,38
41	KEITH J. & CARROL J. LILIENTHAL	37
42	STEPHEN D. WATT ET. AL. C/O LEONARD M. & DONNA L. FARNSWORTH	37
43	GARFIELD COUNTY	37
44	QD'S (SIX D'S INC.)	38
45	SIX D'S INC.	38
46	JOHN W. & ROSA MAY BILLING	38
46 A	" " " " " "	38
47	STERLING BROWN	38
47 A	" " " " " "	38
48	HAROLD R. & BETTY E. HAGEMAN	38
49	JERRY A. & LILLY JOHNSTON	38
60	HOOKEE CATTLE CO.	2A

OWNERSHIPS										
PARCEL	NAME	ADDRESS	TOTAL AREA	GROSS R/W AREA	EX. EASE. AREA	NET AREA	REMAINDER		CONST. PMT. AREA	EASEMENT AREA
16	WEEDING RANCH INC.	SEE SHEET 10		35.13	19.28	15.85				
17	MURNION LIVESTOCK INC.	HCO 69, P.O. BOX 3 JORDAN, MT 59337		2.03	0.70	1.33				
18	W.C. & PEARL E. WILLIS	2416 LAKE HELENA DRIVE EAST HELENA, MT 59635			SEE SHEET 19					
19	DANIEL C. GILMER	BOX 293 LEWISTOWN, MT 59457			SEE SHEET 19					
11,14,16	WEEDING RANCH INC.	SEE SHEET 10		117.82	49.28	68.54			0.34	

(NOTE: AREAS SHOWN IN ACRES)

STATE	PROJECT NUMBER	SHEET NO.	TOTAL SHEETS
MONT.	F 57-5(15)192	18	38

JORDAN - WEST

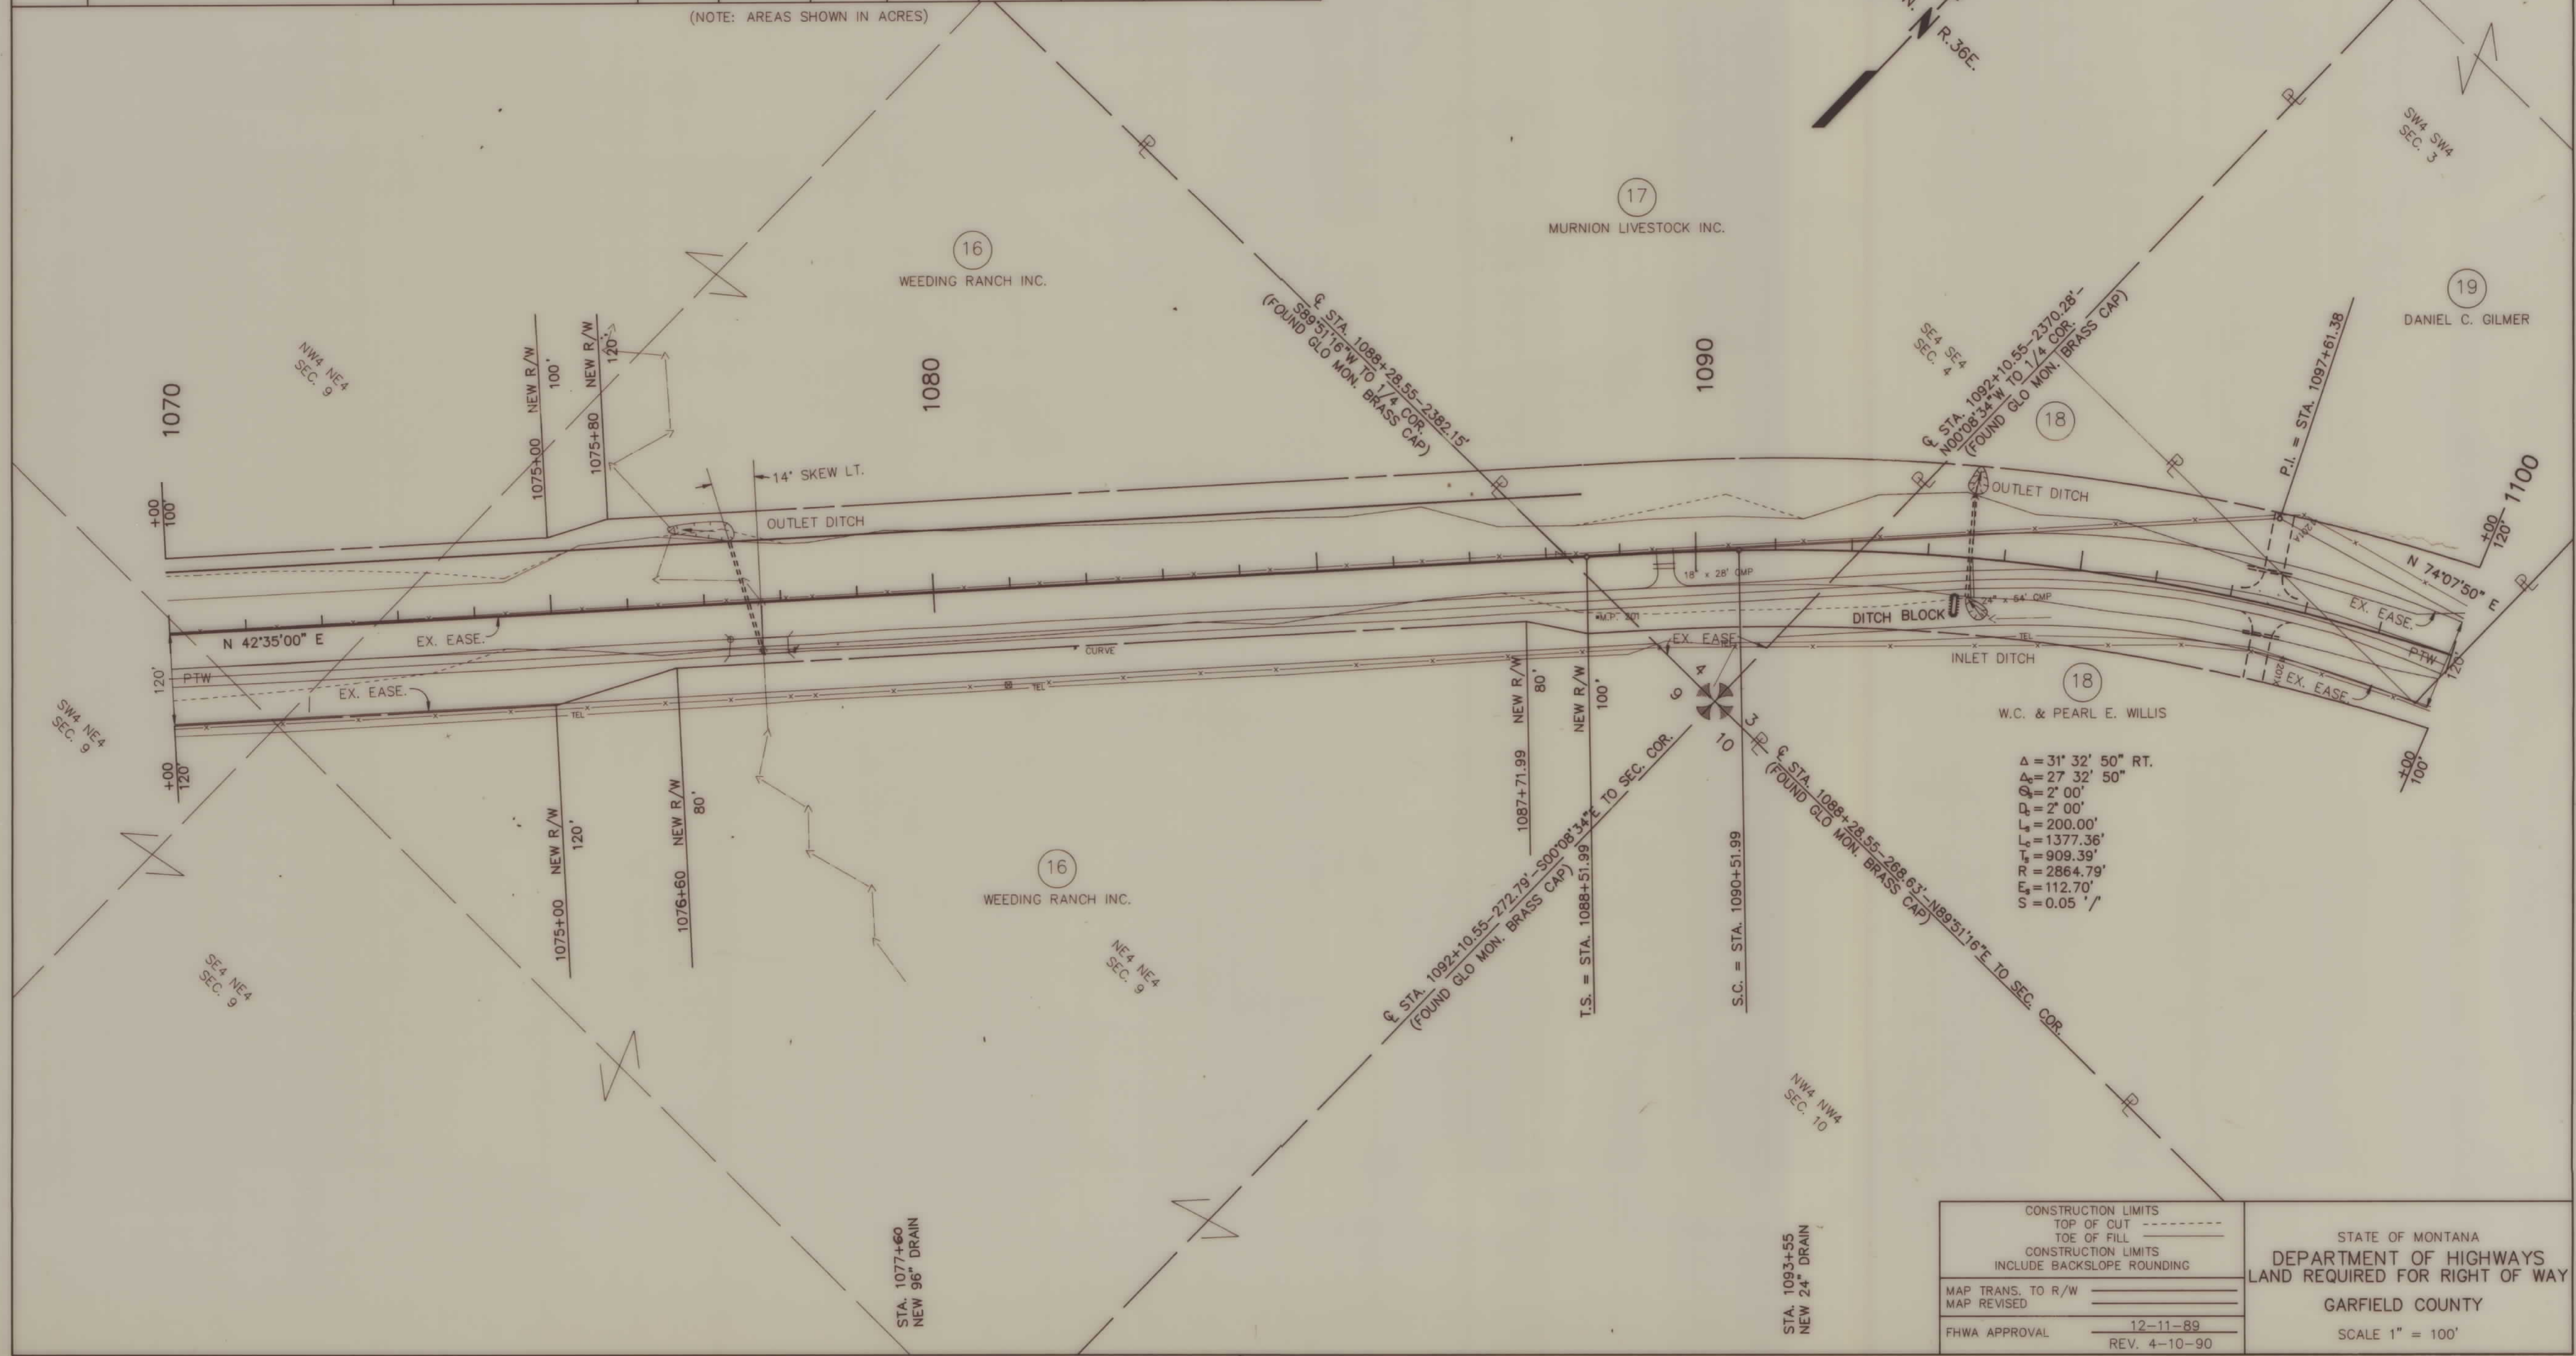


CONSTRUCTION LIMITS TOP OF CUT ----- TOE OF FILL ----- CONSTRUCTION LIMITS INCLUDE BACKSLOPE ROUNDING		STATE OF MONTANA DEPARTMENT OF HIGHWAYS LAND REQUIRED FOR RIGHT OF WAY GARFIELD COUNTY SCALE 1" = 100'
MAP TRANS. TO R/W		
MAP REVISED		
FHWA APPROVAL	12-11-89 REV. 4-10-90	

OWNERSHIPS										
PARCEL	NAME	ADDRESS	TOTAL AREA	GROSS R/W AREA	EX. EASE. AREA	NET AREA	REMAINDER		CONST.PMT. AREA	EASEMENT AREA
31	EDITH A. McDONALD	SEE SHEET 24		33.31	15.79	17.52			0.99	
32	COLEMAN C. & VIRGINIA LOU MURNION	P.O. BOX 13 JORDAN, MT 59337			SEE SHEET 36					
33	PHILIP P. & CYNTHIA MURNION	P.O. BOX 91 JORDAN, MT. 59337			SEE SHEET 33					
27,29,31	EDITH A. McDONALD	SEE SHEET 24		47.31	23.21	24.10			0.99	

(NOTE: AREAS SHOWN IN ACRES)

STATE	PROJECT NUMBER	SHEET NO.	TOTAL SHEETS
MONT.	F 57-5(15)192	28	38

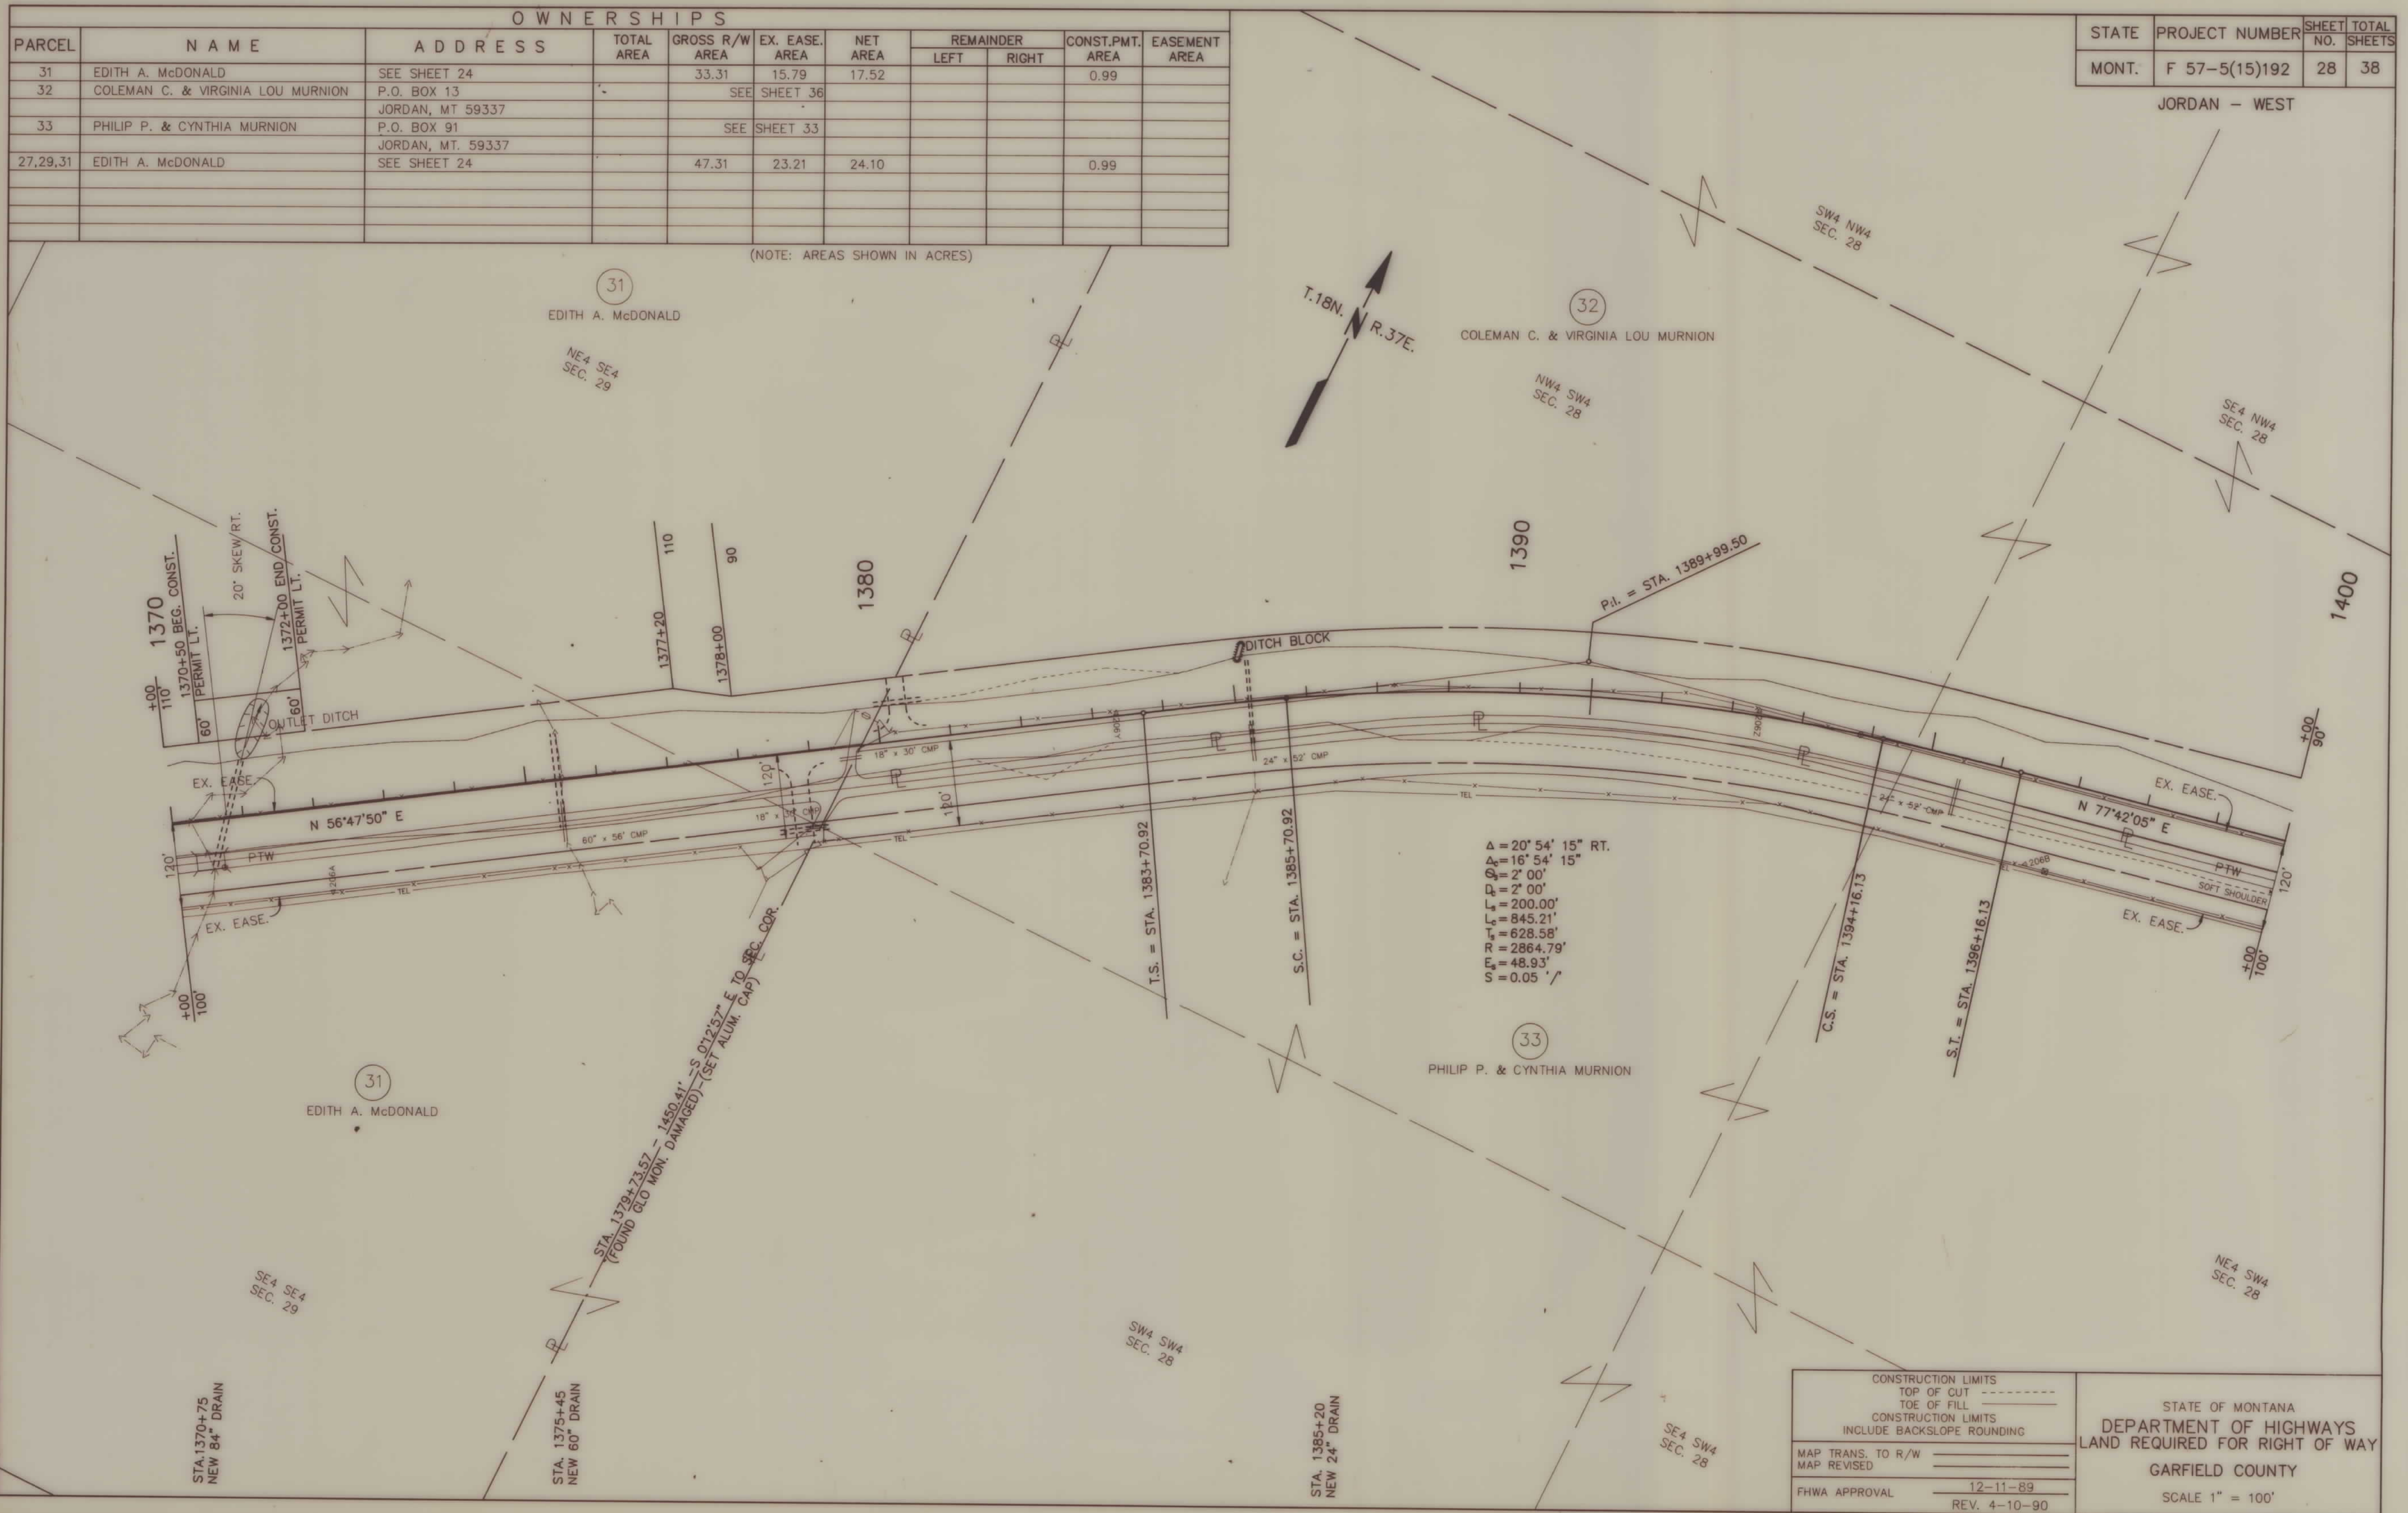

OWNERSHIPS										
PARCEL	NAME	ADDRESS	TOTAL AREA	GROSS R/W AREA	EX. EASE. AREA	NET AREA	REMAINDER		CONST.PMT. AREA	EASEMENT AREA
							LEFT	RIGHT		
34	WAYNE & ROSE HUNTER	SEE SHEET 36		10.75	4.62	6.13				
35	DALE M. STRANTON	SEE SHEET 36		7.37	4.90	2.47				
36	C & C DISTRIBUTORS	P.O. BOX 102								
		JORDAN, MT 59337	9.60	0.80	0.00	0.80		8.80		
37	EDWARD ADY	P.O. BOX 138		0.29	0.00	0.29				
		JORDAN, MT 59337								
38	GARFIELD SERVICES C/D	HCO 63, BOX 10	1.50	0.24	0.00	0.24	1.26			
	LEAH COLE, ET. AL.	JORDAN, MT 59337								
39	JAMES W. & MARION MURNION	SHAWMUT, MT 59078	2.00	1.32	1.03	0.29	0.68			
40	FLOYD R. & NAOMI J. BEECHER	SEE SHEET 38								
41	KEITH L. & CARROLL J. LILIENTHAL	67 COUNTRY SIDE VILLAGE	9.44	0.68	0.00	0.68		8.76		
		GREAT FALLS, MT 59404								
42	STEPHEN DOUGLAS WATT, ET. AL. C/O	BOX 54-BRUSSETT, MT. 59318	9.97	1.01	0.00	1.01		8.96		
	LEONARD M. & DONNA L. FARNSWORTH	JORDAN, MT 59337								
43	GARFIELD COUNTY	JORDAN, MT.		0.31	0.00	0.31				

STA. 1658+97
PWR. LINE X-ING &
2 WIRE
26.3' CL.

STA. 1659+34
BURIED TEL. X-ING &
DEPTH UNKNOWN

STATE	PROJECT NUMBER	SHEET NO.	TOTAL SHEETS
MONT.	F 57-5(15)192	37	38

JORDAN - WEST

T.18N.
R.38E.

SW4 SW4
SEC. 17

SE4 SE4
SEC. 18

34
WAYNE & ROSE HUNTER

37
EDWARD ADY

34
FRANCES J. HUNTER

38
GARFIELD SERVICES
C/O LEAH COLE ET. AL.

40
FLOYD R. & NAOMI BEECHER

39
JAMES W. & MARION MURNION

1640

1650

1660

0791

P.I. = 1673+91.78
Δ = 82° 13' 20" LT.
Δ₁ = 75° 23' 20"
Δ₂ = 3° 25'
L = 200.00'
L₁ = 2206.50'
L₂ = 1564.32'
R₁ = 1676.95'
R₂ = 550.11'
S = 0.05' / BEGIN CURVE TO STA. 1672+00
S = TRANS. FROM 0.05' / TO 0.04' / (1672+00 - 1673+00)
S = 0.04' / STA. 1673+00 TO END OF CURVE

STA. 1666+76.69-740.23'-S89°35'37"W
TO SEC. COR. (FOUND 3/8" REBAR)
(SET ALUM. CAP)

STA. 1666+76.69-1899.11'-N89°35'37"E
TO 1/4 COR. (FOUND GLO
MON. DAMAGED) (SET ALUM.
CAP)

STA. 1658+57.83-2316.68'-S00°24'29"E
TO 1/4 COR. (FOUND 5/8" REBAR) (SET ALUM. CAP)

1658+27.46 NEW R/W
110'

1660+27.46 NEW R/W
100'

STA. 1665+00
NEW 36" DRAIN

NW4 NW4
SEC. 20

NE4 NE4
SEC. 19

41
KEITH L. & CARROLL J. LILIENTHAL

42
STEPHEN DOUGLAS WATT, ET. AL. C/O
LEONARD M. & DONNA L. FARNSWORTH

43
GARFIELD COUNTY

NW4 NE4
SEC. 19

36
C & C DISTRIBUTORS

SW4 NE4
SEC. 19

CONSTRUCTION LIMITS TOP OF CUT TOE OF FILL CONSTRUCTION LIMITS INCLUDE BACKSLOPE ROUNDING	MAP TRANS. TO R/W MAP REVISED FHWA APPROVAL 12-11-89 REV. 4-10-90
---	---

STATE OF MONTANA
DEPARTMENT OF HIGHWAYS
LAND REQUIRED FOR RIGHT OF WAY
GARFIELD COUNTY
SCALE 1" = 100'

OWNERSHIPS										
PARCEL	NAME	ADDRESS	TOTAL AREA	GROSS R/W AREA	EX. EASE. AREA	NET AREA	REMAINDER LEFT	REMAINDER RIGHT	CONST. PMT. AREA	EASEMENT AREA
40	FLOYD R. & NAOMI J. BEECHER	SEE SHEET 37		0.65	0.00	0.65				
44	QD'S (SIX D'S INC.)	GEN. DEL., JORDAN, MT. 59337		0.12	0.00	0.12			0.01	
45	SIX D'S INC.	GEN. DEL., JORDAN, MT. 59337		0.07	0.00	0.07			0.12	
46	JOHN W. & ROSA MAY BILLING	HCO 62, BOX 18 JORDAN, MT. 59337		0.19	0.00	0.19				
47	STERLING BROWN	BOX 208, JORDAN, MT. 59337		0.13	0.00	0.13				
48	HAROLD R. & BETTY E. HAGEMAN	BOX 401, JORDAN, MT. 59337		0.38	0.00	0.38			0.19	
49	JERRY A. & LILLY JOHNSTON	BOX 66, JORDAN, MT. 59337		0.20	0.00	0.20			0.22	
46A	SAME AS 46									1.53 AC.
47A	SAME AS 47									0.41 AC.


STA. 1675+57
SIGNAL LINE X-ING @
17.6' CL.

STA. 1676+34
UNGRD. TEL. X-ING @
DEPTH UNKNOWN

STA. 1676+48
UNGRD. TEL. X-ING @
DEPTH UNKNOWN


STATE	PROJECT NUMBER	SHEET NO.	TOTAL SHEETS
MONT.	F 57-5(15)192	38	38

JORDAN - WEST

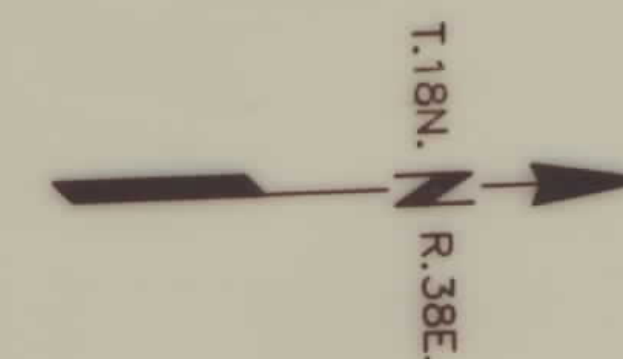

P.I. = 1673+91.78
 $\Delta = 82^\circ 13' 20''$ LT.
 $\Delta = 75^\circ 23' 20''$
 $P_1 = 3^\circ 25'$
 $P_2 = 3^\circ 25'$
 $L_1 = 200.00'$
 $L_2 = 2206.50'$
 $L_3 = 1564.32'$
 $R_1 = 1676.95'$
 $R_2 = 550.11'$
 $S = 0.05'/'$ BEGIN CURVE TO STA. 1672+00
 $S = \text{TRANS. FROM } 0.05'/' \text{ TO } 0.04'/' (1672+00 - 1673+00)$
 $S = 0.04'/'$ STA. 1673+00 TO END OF CURVE

NW 1/4 SW 1/4
SEC. 17

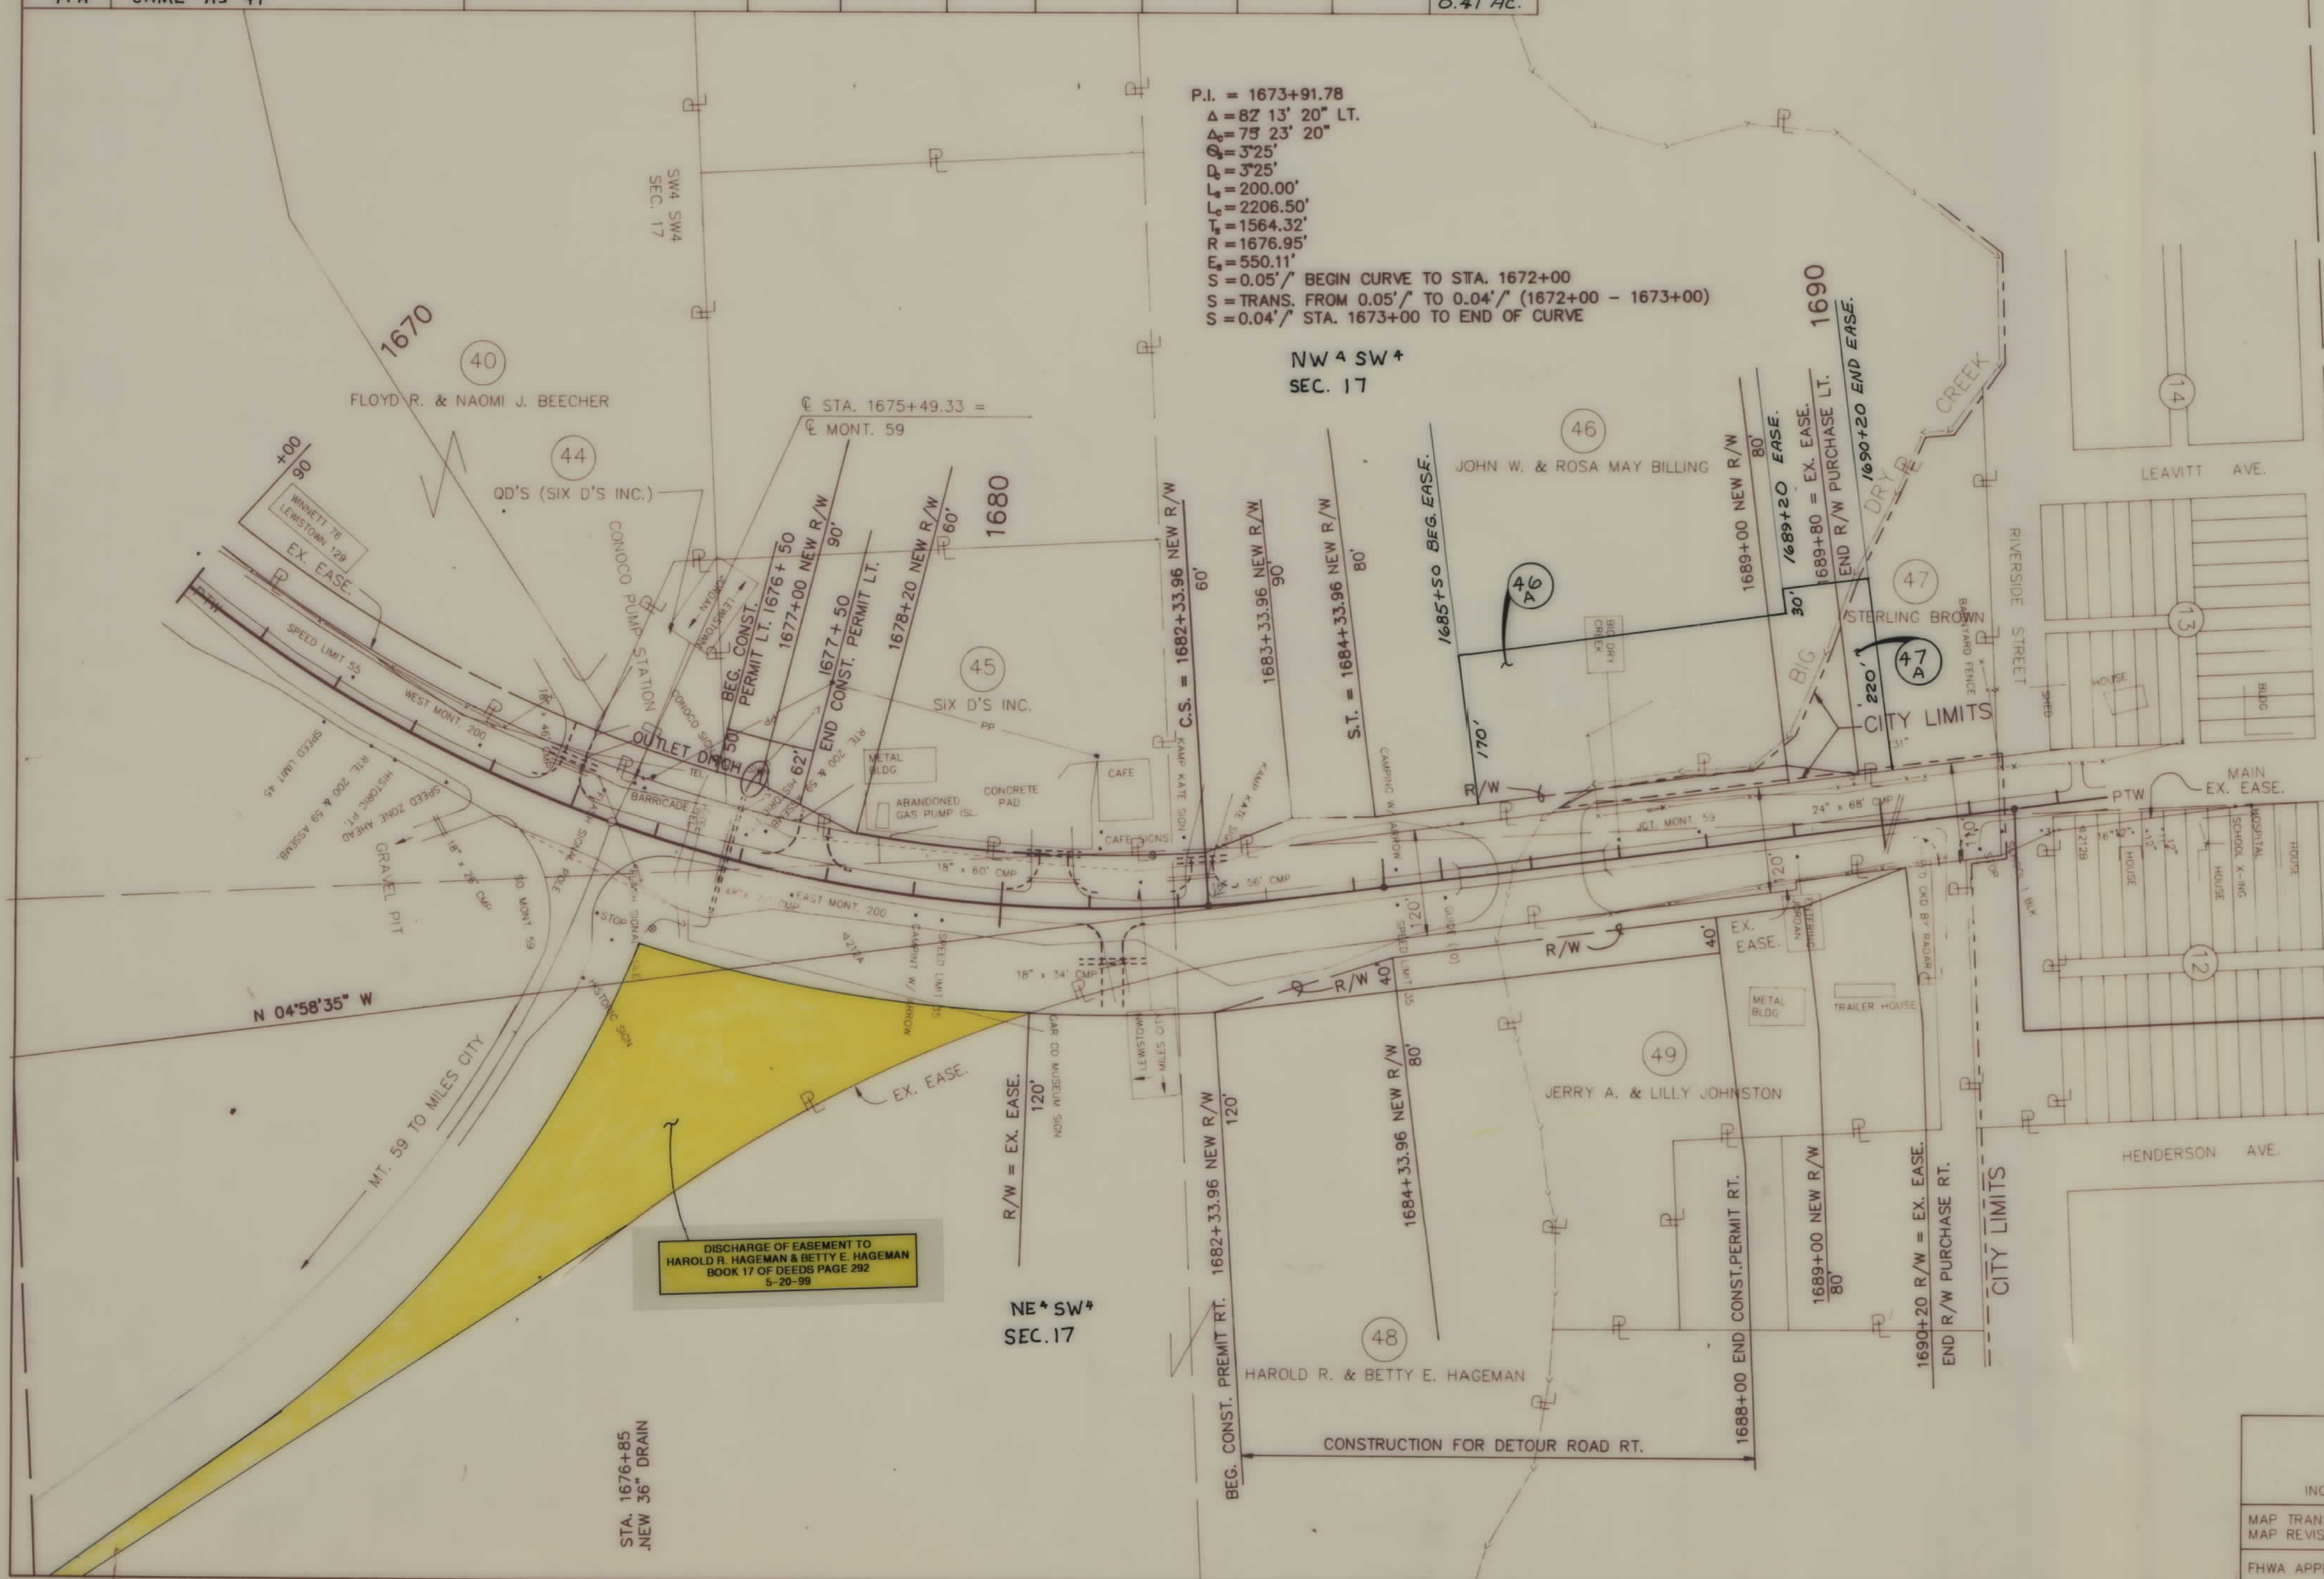

P.O.T. STA. 1691+50.00
 END PROJECT F57-5(15)192
 STA. 1692+54.7 AH.
 RTF 57-5(11)212 & (256-H)

CONSTRUCTION LIMITS TOP OF CUT ----- TOE OF FILL ----- CONSTRUCTION LIMITS INCLUDE BACKSLOPE ROUNDING		STATE OF MONTANA DEPARTMENT OF HIGHWAYS LAND REQUIRED FOR RIGHT OF WAY GARFIELD COUNTY SCALE 1" = 100'	
MAP TRANS. TO R/W	1-22-92		
MAP REVISED			
FHWA APPROVAL	12-11-89		