


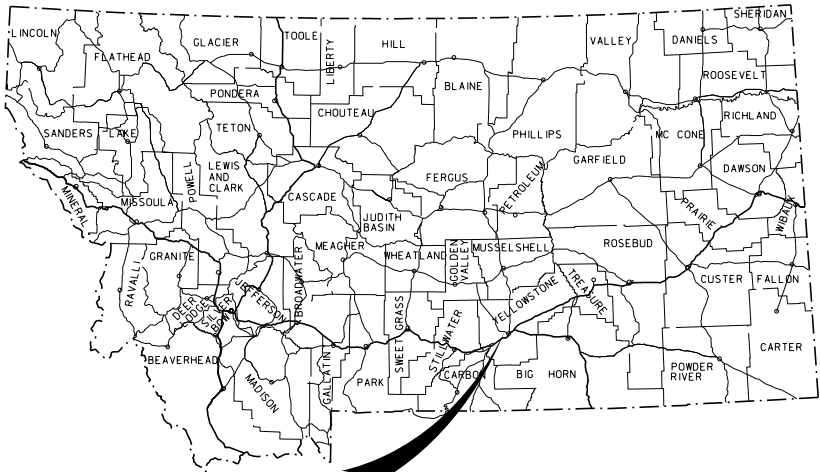

THIS PROJECT

MONTANA DEPARTMENT OF TRANSPORTATION

RIGHT OF WAY PLAN FEDERAL AID PROJECT NO. HSIP-G 56(88) SF 139-CENTRAL & 56TH RNDABOUT YELLOWSTONE COUNTY

LENGTH 0.5 MILES

STATE	RIGHT OF WAY	SHEET	TOTAL
MONTANA		NO.	SHEETS
		1	6
R/W ID.		HSIP-G 56(88)	
PROJECT NO.		8611-088-000	


SF 139-CENTRAL & 56TH RNDABOUT

SEE SHEET NO. 2 FOR OWNERSHIP
NAMES, ADDRESSES, AREAS, ETC.

PLAN LEGEND

PROPOSED RIGHT OF WAY LINE	---
EXISTING RIGHT OF WAY LINE	---
RAILROAD RIGHT OF WAY LINE	---
RIGHT OF WAY BASELINE	---
STK'D CENTERLINE	---
SECTION LINE	---
OWNERSHIP BOUNDARY	---
FULL ACCESS CONTROL	AC AC
LIMITED ACCESS CONTROL	---
EXISTING FULL ACCESS CONTROL	EFAC EFAC
EXISTING LIMITED ACCESS CONTROL	ELAC ELAC
PRESENT TRAVELED WAY (P.T.W.)	---
FENCE LINE	---
EXISTING GUARDRAIL	---
PROPOSED GUARDRAIL	---
GATE IN FENCE	---
CATTLE GUARD: EXIST. - PROPOSED	---
SECTION CORNER	FOUND UNFOUND
1/4 SECTION CORNER	FOUND UNFOUND
CLOSING CORNER	---
MEANDER CORNER	---
CENTER OF SECTION	---
1/16 SECTION CORNER FOUND	---
RIGHT OF WAY MONUMENT	FOUND CALCULATED
PROPERTY CORNER PIN	---
POWER POLE IN PLACE	---
TELEPHONE POLE IN PLACE	---
TELEGRAPH POLE IN PLACE	---
LIGHT POLE	---
PROPOSED CULVERT	---
EXISTING CULVERT	---
OUTLET DITCH	---
INLET DITCH	---
EXISTING DITCH	---
CHANNEL CHANGES	CH. CH. 20
DITCH BLOCK	---
RIPRAP	---
BRIDGES	---
RAILROADS	---
PARCEL NUMBERS	---
APPROACH: EXIST.- PROPOSED	---

YELLOWSTONE
COUNTY

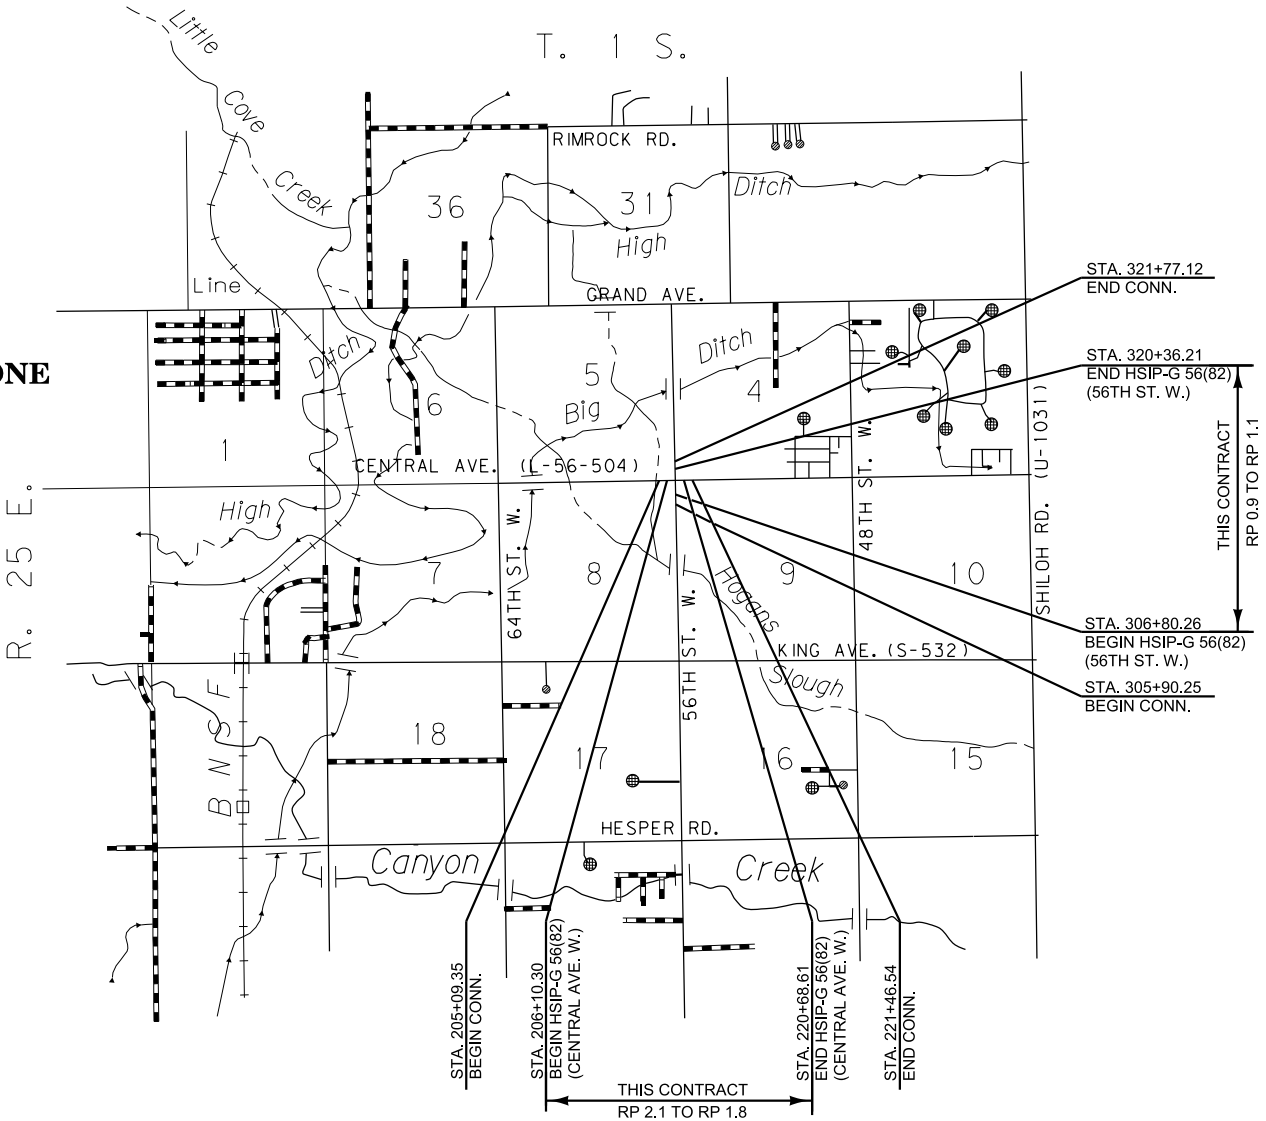

FOR EXISTING R/W RETRACEMENT, SEE
CERTIFICATE OF SURVEY NO. 3603.

GRID STATE PLANE COORDINATES
THIS IS A STATE PLANE COORDINATE PROJECT. ALL
DIMENSIONS, DISTANCES AND AREAS ON THIS PROJECT
ARE GRID, EXCEPT FOR THE EXISTING R/W WIDTH
DIMENSION, WHICH IS RECORD.
THE COMBINATION SCALE FACTOR IS 0.99947034

SANDERSON STEWART

CONSTRUCTION LIMITS
CUT SECTION
TOE OF FILL
BACKSLOPE LIMITS
INCLUDE ROUNDING

MAP REVISED
FHWA/MDT APPROVAL
12/21/16

[illegible]

STATE	RIGHT OF WAY	SHEET	TOTAL
MONTANA		NO.	SHEETS
		2	6
R/W ID.	HSIP-G 56(88)		
PROJECT NO.	8611-088-000		

SF 139-CENTRAL & 56TH RNDABOUT

RIGHT-OF-WAY COORDINATE ASCII FILES

R/W BREAK COORDS:
8611000ROBRKZ01.TXT (CENTRAL AVE.)
8611000ROBRKZ02.TXT (56TH ST. W.)

R/W BASELINE COORDS:
8611000ROBASZ01.TXT (CENTRAL AVE.
8611000ROBASZ02.TXT (56TH ST. W.)

ALL FILES ARE LOCATED ON THE CADD SERVER
IN THE RO DIRECTORY, UNDER PROJECT: 8611000

* TO BE ACQUIRED AS EASEMENT IN THE NAME
OF YELLOWSTONE COUNTY.

% TO BE ACQUIRED IN THE NAME OF PARCEL 8

** TO BE ACQUIRED IN THE NAME OF YELLOWSTONE COUNTY.

CONSTRUCTION LIMITS		MAP REVISED 02/16/17 7/6/17 9/28/18 10/30/18 10/24/19 05/20/20	
CUT SECTION			
TRANSITION			
TOE OF FILL			
BACKSLOPE LIMITS INCLUDE ROUNDING		FHWA/MDT APPROVAL 12/21/16	
3	MONTANA DEPARTMENT OF TRANSPORTATION	C:\DGN\8611000\roownwz01.dgn	
1		2/9/2021	
		3:54:24 PM	CPS - U1757

FOR EXISTING R/W RETRACEMENT, SEE
CERTIFICATE OF SURVEY NO. 3603.

GRID STATE PLANE COORDINATES

THIS IS A STATE PLANE COORDINATE PROJECT. ALL
DIMENSIONS, DISTANCES AND AREAS ON THIS PROJECT
ARE GRID, EXCEPT FOR THE EXISTING R/W WIDTH
DIMENSION, WHICH IS RECORD.
THE COMBINATION SCALE FACTOR IS 0.99947034

NOTES:

1. THE PROPOSED R/W LINE WHERE A SPIRAL CURVE TRANSITION IS USED IS A CHORD RATHER THAN A CONCENTRIC CURVE.
2. ALL STATIONS AND OFFSETS FOR R/W BREAKS ARE IN REFERENCE TO THE R/W BASELINE.

MONTANA DEPARTMENT OF TRANSPORTATION
RIGHT OF WAY PLAN
YELLOWSTONE COUNTY

STATE	RIGHT OF WAY	SHEET	TOTAL
		NO.	SHEETS
MONTANA		3	6
R/W ID.		HSIP-G 56(88)	
PROJECT NO.		8611-088-000	

SF 139-CENTRAL & 56TH RNDABOUT

SEE SHEET NO. 2 FOR OWNERSHIP NAMES, ADDRESSES, AREAS, ETC.

CURVE	PI STATION	Δ	R	T	L	E
A	209+81.20	6° 06' 53" (LT)	1,500'	80.12'	160.08'	2.14'
B	211+84.21	16° 17' 38" (RT)	250'	35.79'	71.10'	2.55'
C	213+38.15	14° 59' 45" (LT)	400'	52.65'	104.69'	3.45'

POT 205+13.42 IS N 89° 12' 10" E
1,875.56' FROM THE N¼ CORNER
OF SECTION 8. (FND. 2 1/2" AL. CAP)

POT 205+13.42 IS S 89° 12' 10" W
738.14' FROM THE NE CORNER
OF SECTION 8. (FND. 2 1/2" AL. CAP)

PI 206+10.30
BEG. HSIP-G 56(82)
(CENTRAL AVE. W.)

FOR EXISTING R/W RETRACEMENT, SEE
CERTIFICATE OF SURVEY NO. 3603.

GRID STATE PLANE COORDINATES
THIS IS A STATE PLANE COORDINATE PROJECT. ALL
DIMENSIONS, DISTANCES AND AREAS ON THIS PROJECT
ARE GRID, EXCEPT FOR THE EXISTING R/W WIDTH
DIMENSION, WHICH IS RECORD.
THE COMBINATION SCALE FACTOR IS 0.99947034

- NOTES:
1. THE PROPOSED R/W LINE WHERE A SPIRAL
CURVE TRANSITION IS USED IS A CHORD
RATHER THAN A CONCENTRIC CURVE.
 2. ALL STATIONS AND OFFSETS FOR R/W BREAKS
ARE IN REFERENCE TO THE R/W BASELINE.

CONSTRUCTION LIMITS

CUT SECTION

TRANSITION

TOE OF FILL

BACKSLOPE LIMITS
INCLUDE ROUNDING

MAP REVISED 02/16/17 9/28/18 10/30/18
10/24/19 05/20/20

FHWA/MDT APPROVAL
12/21/16

3

2

1

MDT

MONTANA DEPARTMENT
OF TRANSPORTATION

C:\DGN\8611000\roplnz01.dgn

2/9/2021

3:54:36 PM CPS - U1757

MONTANA DEPARTMENT OF TRANSPORTATION

RIGHT OF WAY PLAN

YELLOWSTONE COUNTY

SCALE 1"=50'

0 50' 100' 150'


STATE	RIGHT OF WAY	SHEET	TOTAL
		NO.	SHEETS
MONTANA		4	6
R/W ID.		HSIP-G 56(88)	
PROJECT NO.		8611-088-000	

SF 139-CENTRAL & 56TH RNDABOUT

SEE SHEET NO. 2 FOR OWNERSHIP NAMES, ADDRESSES, AREAS, ETC.

POC 217+63.39 IS S 89° 21' 26" W
2,134.34' FROM THE S 1/4 CORNER
OF SECTION 4. (FND. 2 1/2" AL. CAP)

CURVE	PI STATION	Δ	R	T	L	E
D	214+90.41	7° 13' 51" (RT)	1,500'	94.78'	189.30'	2.99'
E	217+55.09	2° 17' 37" (LT)	8,500'	170.15'	340.26'	1.70'

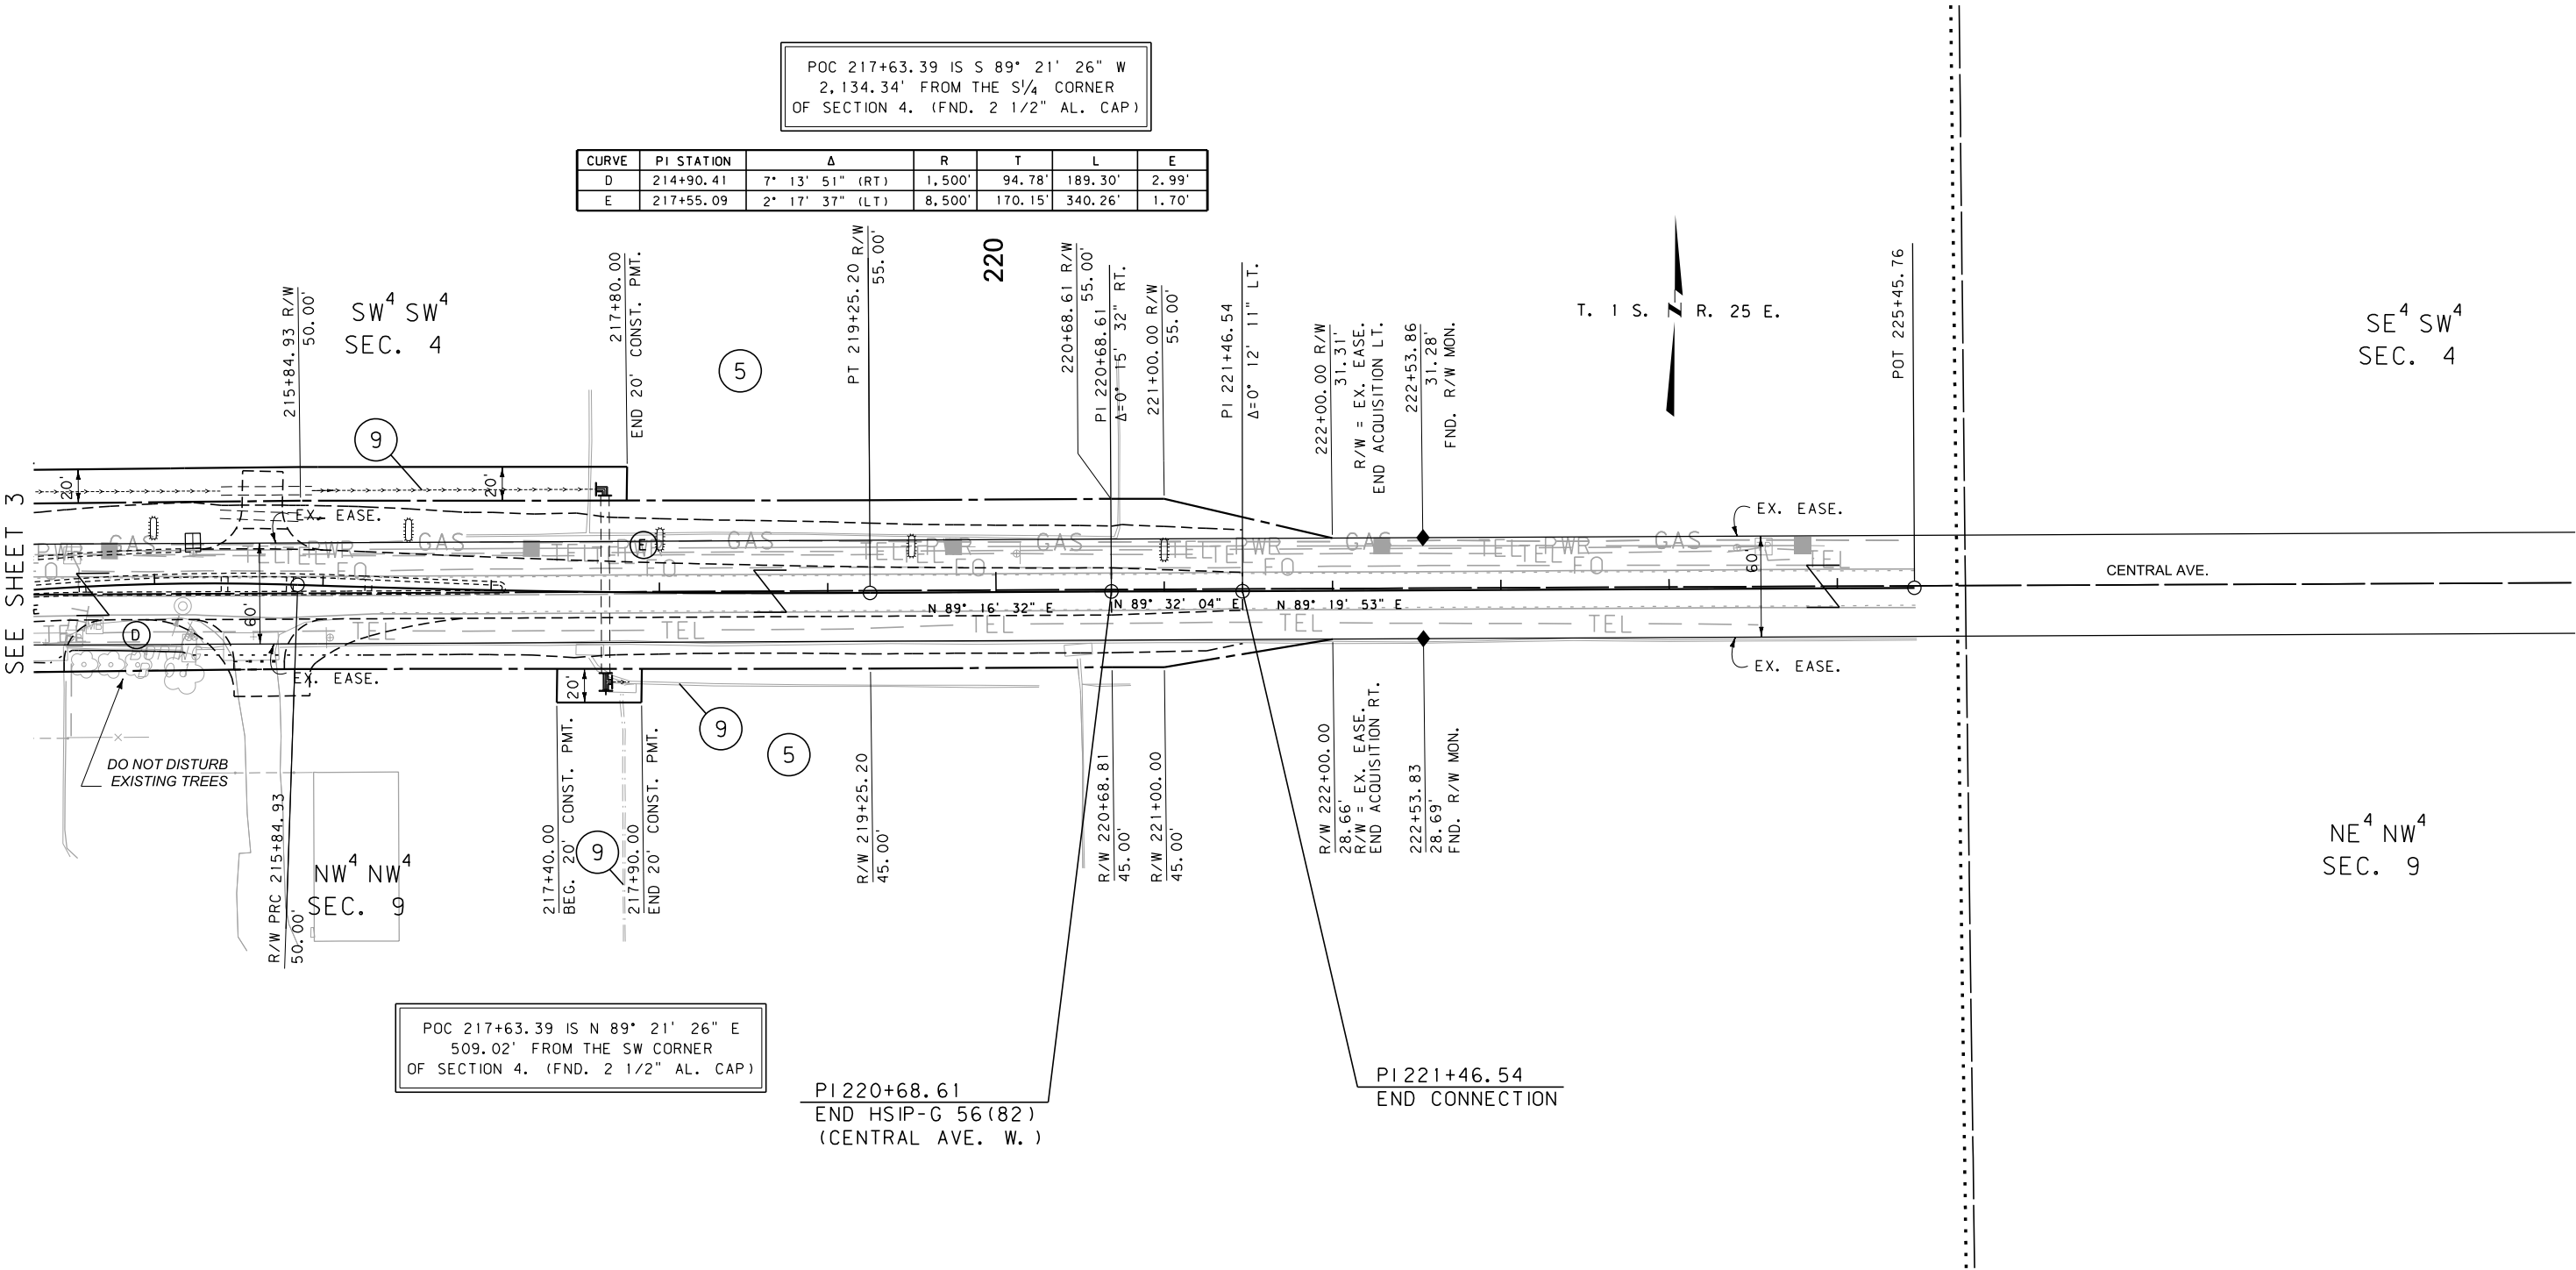

POC 217+63.39 IS N 89° 21' 26" E
509.02' FROM THE SW CORNER
OF SECTION 4. (FND. 2 1/2" AL. CAP)

PI 220+68.61
END HSIP-G 56(82)
(CENTRAL AVE. W.)

PI 221+46.54
END CONNECTION

FOR EXISTING R/W RETRACEMENT, SEE
CERTIFICATE OF SURVEY NO. 3603.

GRID STATE PLANE COORDINATES
THIS IS A STATE PLANE COORDINATE PROJECT. ALL
DIMENSIONS, DISTANCES AND AREAS ON THIS PROJECT
ARE GRID, EXCEPT FOR THE EXISTING R/W WIDTH
DIMENSION, WHICH IS RECORD.
THE COMBINATION SCALE FACTOR IS 0.99947034

- NOTES:
1. THE PROPOSED R/W LINE WHERE A SPIRAL
CURVE TRANSITION IS USED IS A CHORD
RATHER THAN A CONCENTRIC CURVE.
 2. ALL STATIONS AND OFFSETS FOR R/W BREAKS
ARE IN REFERENCE TO THE R/W BASELINE.

MONTANA DEPARTMENT OF TRANSPORTATION

RIGHT OF WAY PLAN

YELLOWSTONE COUNTY

SCALE 1"=50'

0 50' 100' 150'


CONSTRUCTION LIMITS	MAP REVISED 7/6/17 9/28/18 10/30/18
CUT SECTION TOP OF CUT	10/24/19 2/5/21
TRANSITION	
TOE OF FILL	
BACKSLOPE LIMITS INCLUDE ROUNDING	FHWA/MDT APPROVAL 12/21/16
3	C:\DGN\8611000\rop\h201.dgn
2	2/9/2021
1	3:54:40 PM CPS - U1757

MDT MONTANA DEPARTMENT OF TRANSPORTATION

STATE	RIGHT OF WAY	SHEET	TOTAL
		NO.	SHEETS
MONTANA		5	6
R/W ID.		HSIP-G 56(88)	
PROJECT NO.		8611-088-000	

SF 139-CENTRAL & 56TH RNDABOUT

SEE SHEET 3

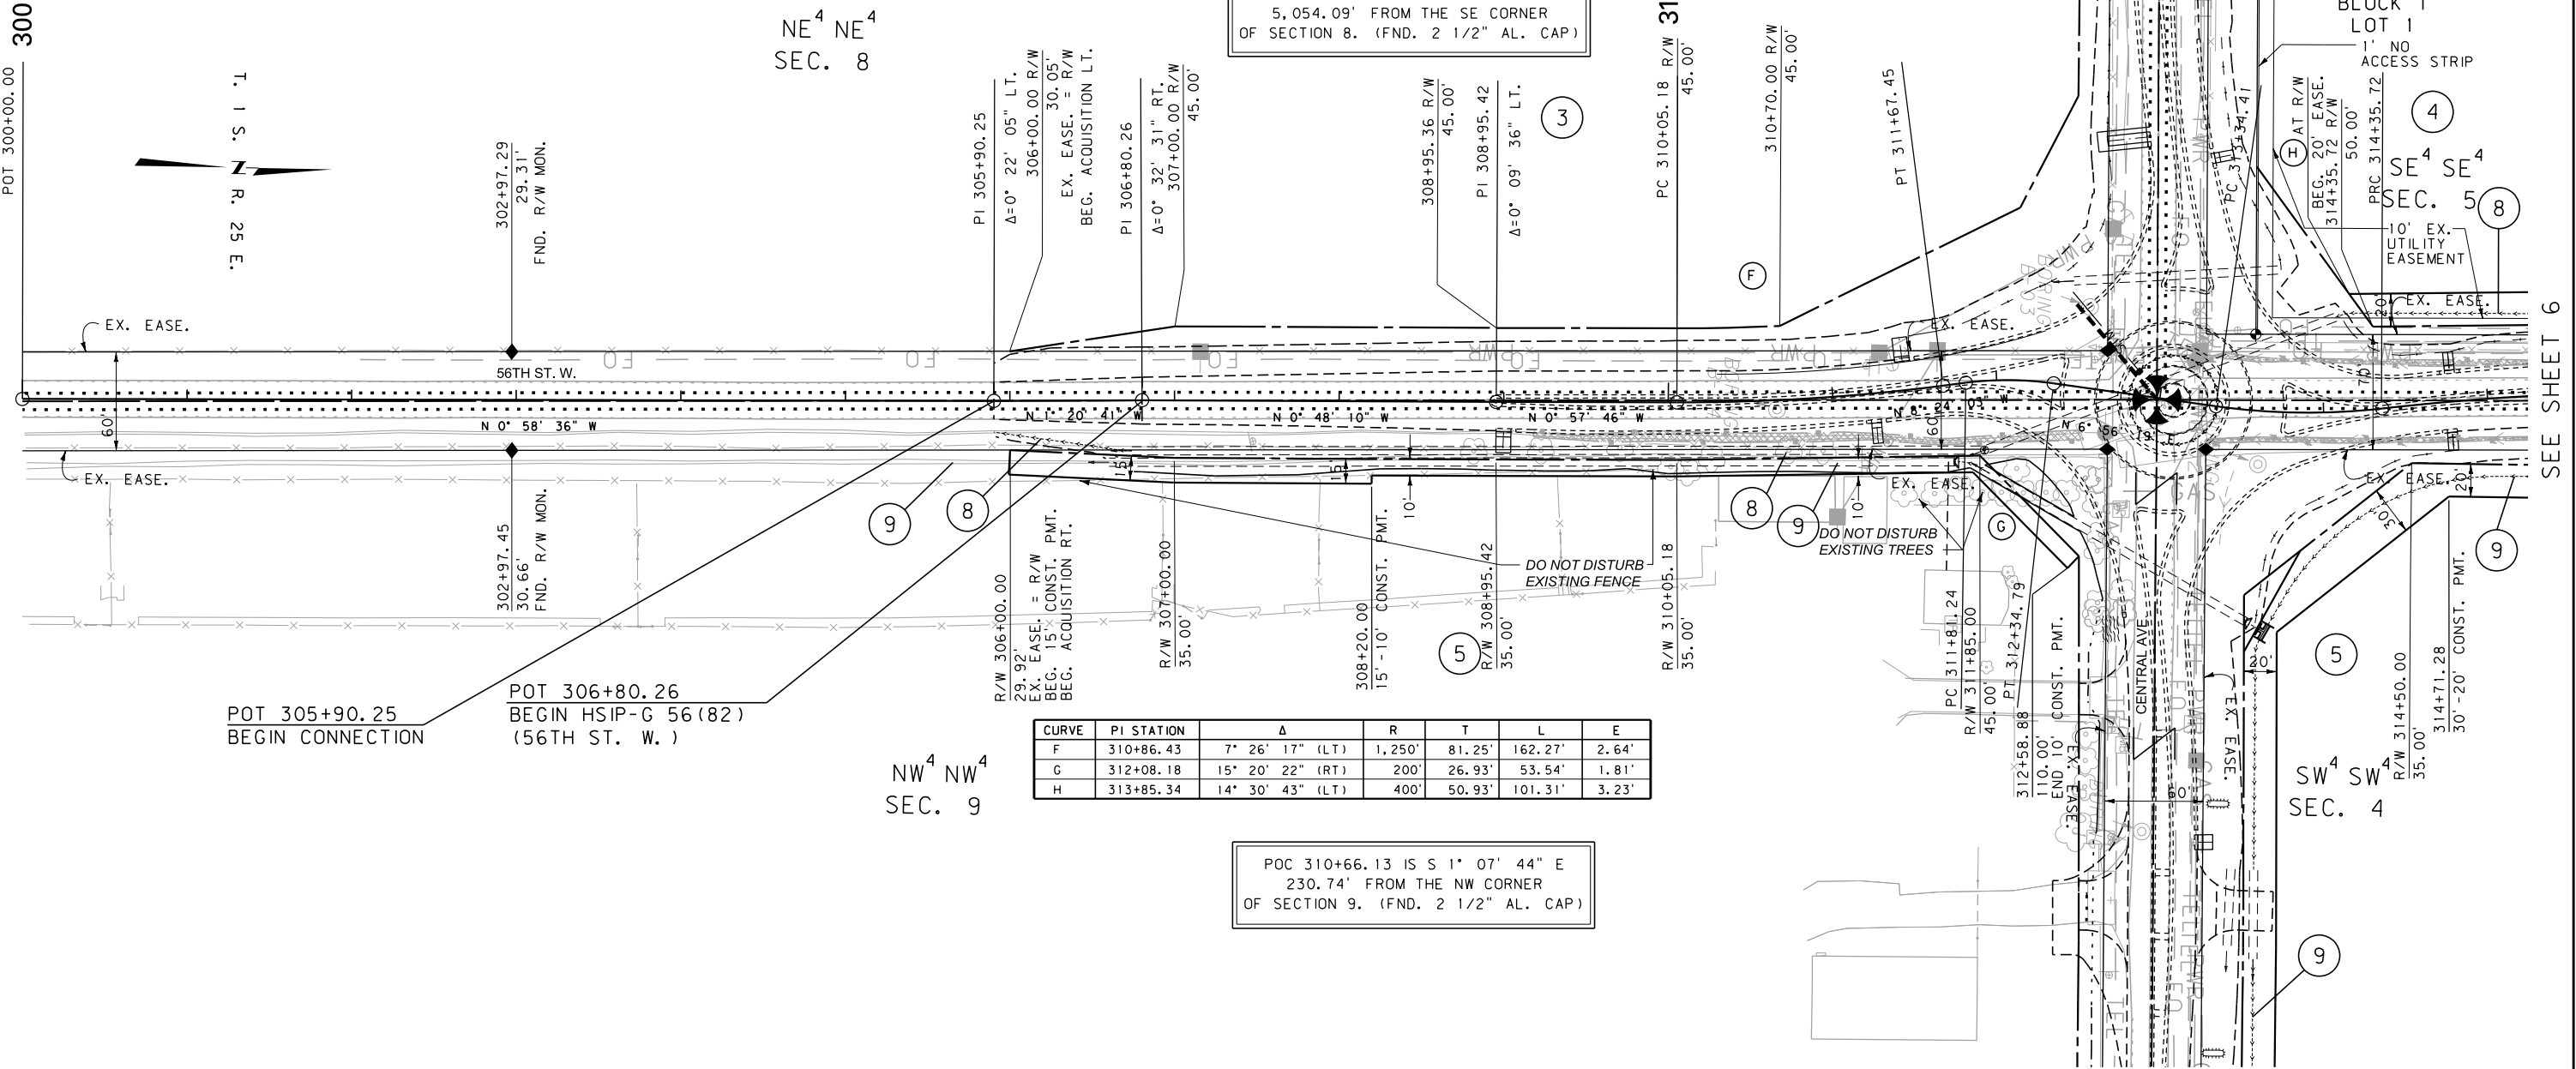

CURVE	PI STATION	Δ	R	T	L	E
F	310+86.43	7° 26' 17" (LT)	1,250'	81.25'	162.27'	2.64'
G	312+08.18	15° 20' 22" (RT)	200'	26.93'	53.54'	1.81'
H	313+85.34	14° 30' 43" (LT)	400'	50.93'	101.31'	3.23'

POC 310+66.13 IS S 1° 07' 44" E
230.74' FROM THE NW CORNER
OF SECTION 9. (FND. 2 1/2" AL. CAP)

POC 310+66.13 IS N 1° 07' 44" W
5,054.09' FROM THE SE CORNER
OF SECTION 8. (FND. 2 1/2" AL. CAP)

FOR EXISTING R/W RETRACEMENT, SEE
CERTIFICATE OF SURVEY NO. 3603.

GRID STATE PLANE COORDINATES
THIS IS A STATE PLANE COORDINATE PROJECT. ALL
DIMENSIONS, DISTANCES AND AREAS ON THIS PROJECT
ARE GRID, EXCEPT FOR THE EXISTING R/W WIDTH
DIMENSION, WHICH IS RECORD.
THE COMBINATION SCALE FACTOR IS 0.99947034

- NOTES:
1. THE PROPOSED R/W LINE WHERE A SPIRAL
CURVE TRANSITION IS USED IS A CHORD
RATHER THAN A CONCENTRIC CURVE.
 2. ALL STATIONS AND OFFSETS FOR R/W BREAKS
ARE IN REFERENCE TO THE R/W BASELINE.

SEE SHEET 4

SEE SHEET 6

MONTANA DEPARTMENT OF TRANSPORTATION

RIGHT OF WAY PLAN

YELLOWSTONE COUNTY

SCALE 1"=50'

0 50' 100' 150'

CONSTRUCTION LIMITS

CUT SECTION

TRANSITION

TOE OF FILL

BACKSLOPE LIMITS
INCLUDE ROUNDING

MAP REVISED 9/28/18 10/30/18 10/24/19

FHWA/MDT APPROVAL
12/21/16

3 2 1

MDT

MONTANA DEPARTMENT
OF TRANSPORTATION

2/9/2021

3:54:43 PM

C:\DGN\8611000\rop\hz01.dgn

CPS - U1757


SANDERSON STEWART

SEE SHEET NO. 2 FOR OWNERSHIP NAMES, ADDRESSES, AREAS, ETC.

STATE	RIGHT OF WAY	SHEET	TOTAL
		NO.	SHEETS
MONTANA		6	6
R/W ID.		HSIP-G 56(88)	
PROJECT NO.		8611-088-000	

SF 139-CENTRAL & 56TH RNDABOUT

SEE SHEET NO. 2 FOR OWNERSHIP NAMES, ADDRESSES, AREAS, ETC.

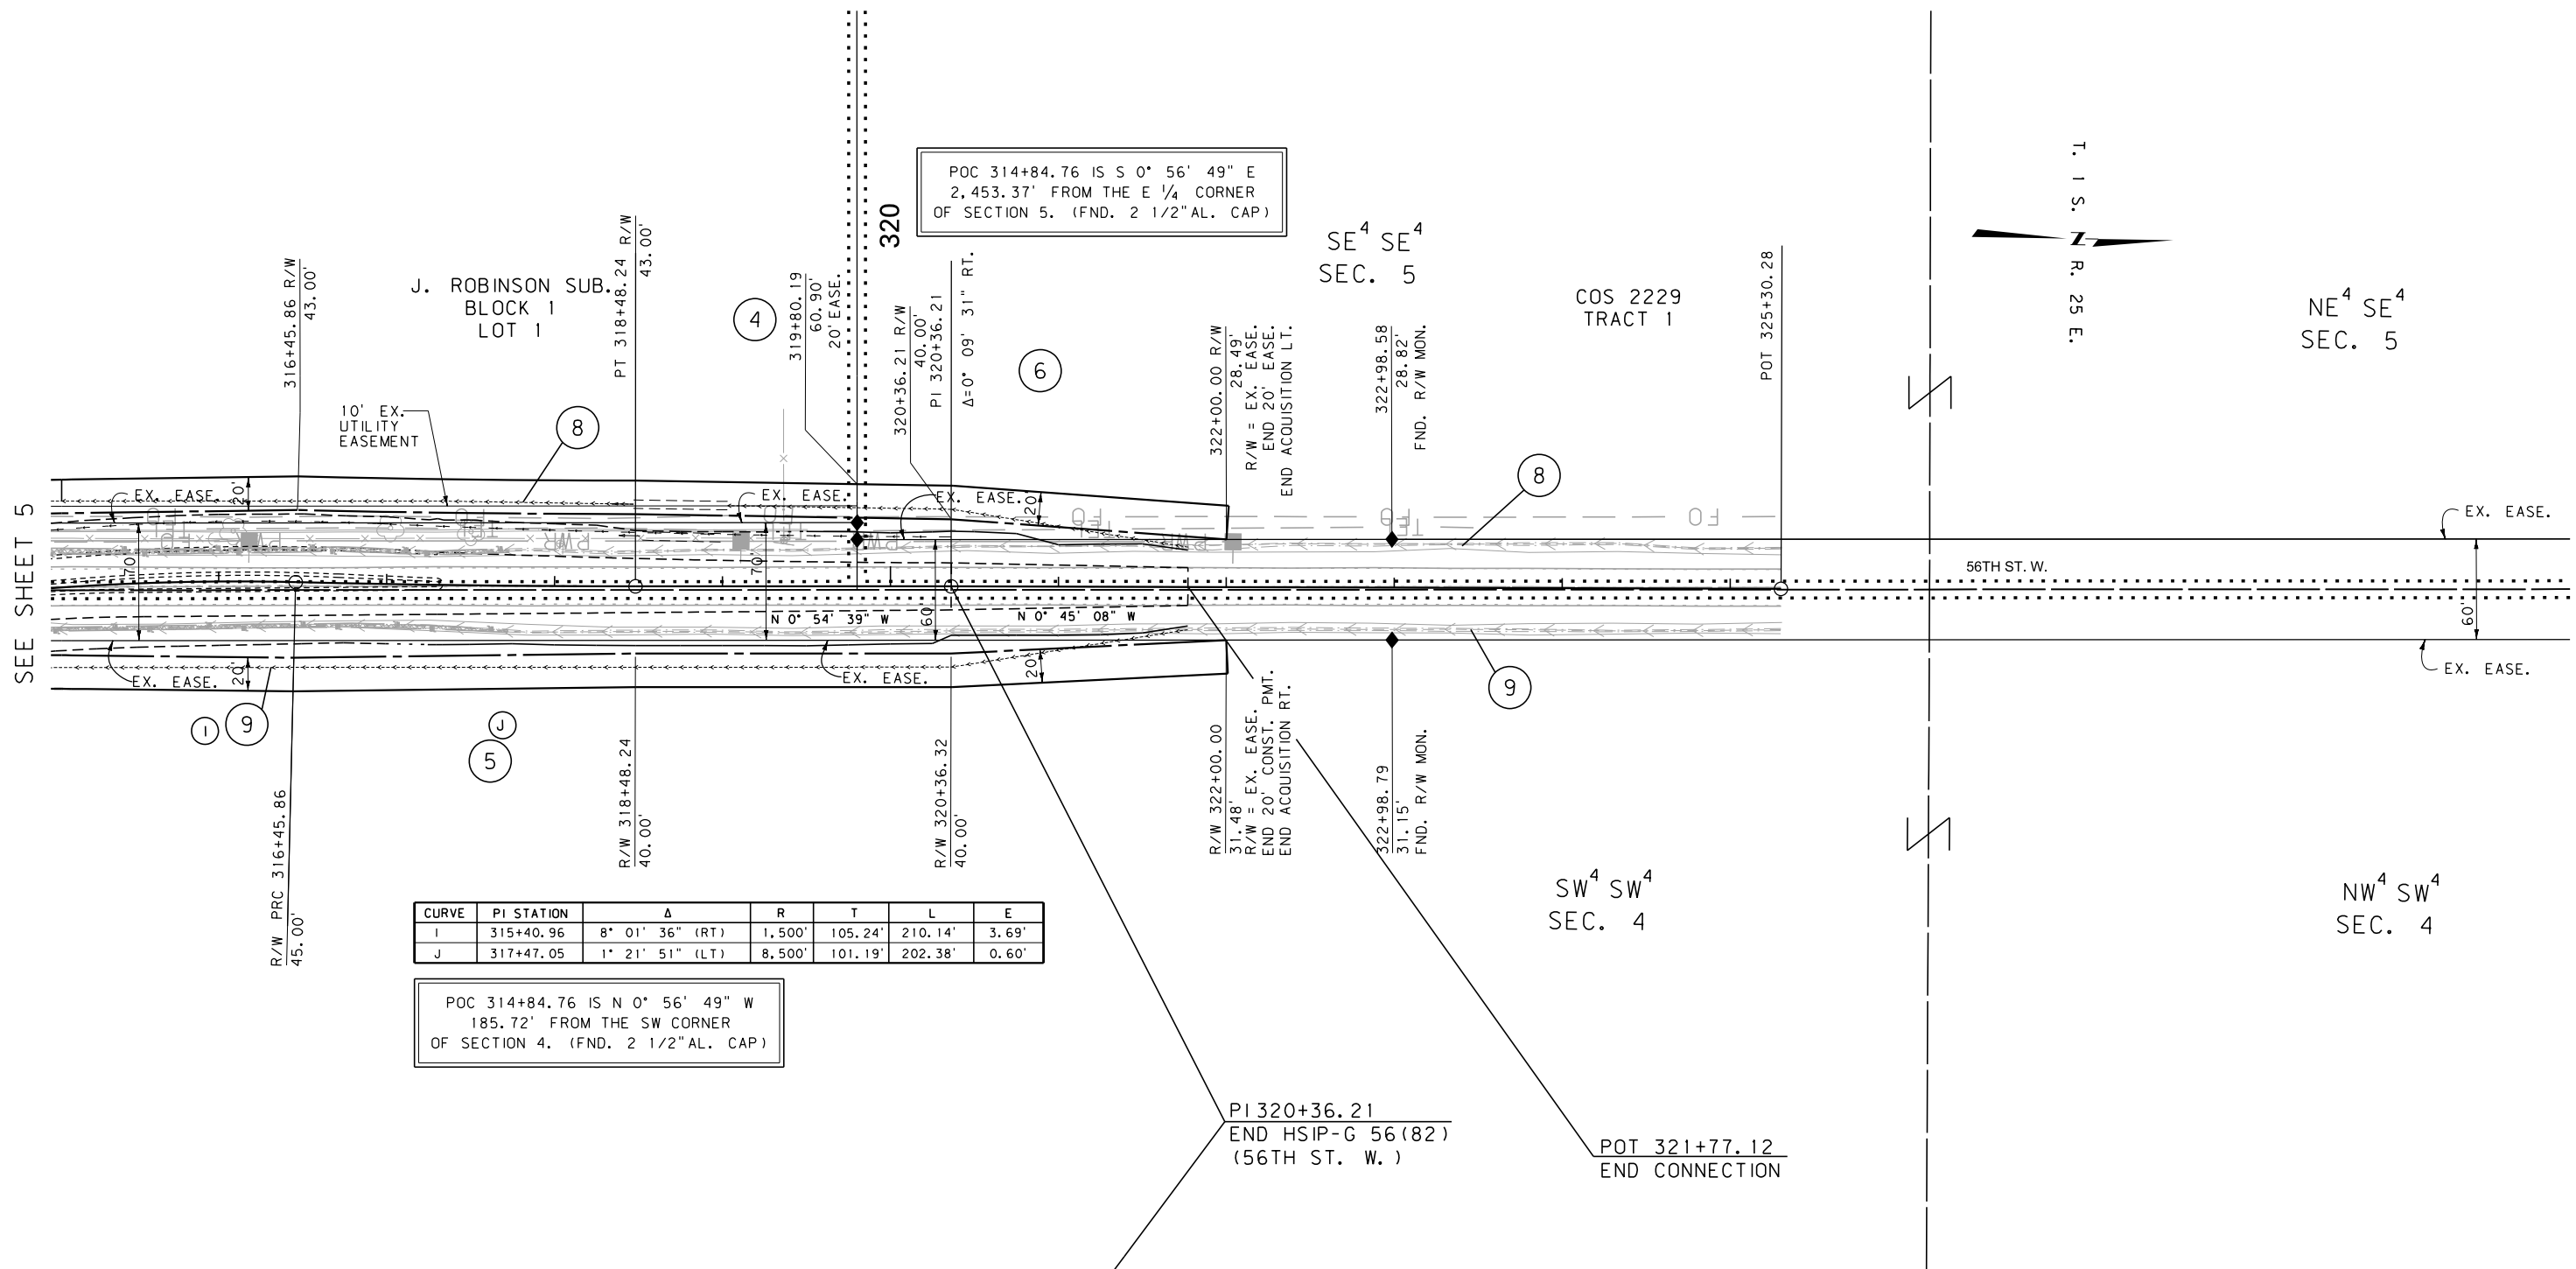

CURVE	PI STATION	Δ	R	T	L	E
I	315+40.96	8° 01' 36" (RT)	1,500'	105.24'	210.14'	3.69'
J	317+47.05	1° 21' 51" (LT)	8,500'	101.19'	202.38'	0.60'

POC 314+84.76 IS N 0° 56' 49" W
185.72' FROM THE SW CORNER
OF SECTION 4. (FND. 2 1/2" AL. CAP)

FOR EXISTING R/W RETRACEMENT, SEE
CERTIFICATE OF SURVEY NO. 3603.

GRID STATE PLANE COORDINATES

THIS IS A STATE PLANE COORDINATE PROJECT. ALL
DIMENSIONS, DISTANCES AND AREAS ON THIS PROJECT
ARE GRID, EXCEPT FOR THE EXISTING R/W WIDTH
DIMENSION, WHICH IS RECORD.
THE COMBINATION SCALE FACTOR IS 0.99947034

NOTES:

1. THE PROPOSED R/W LINE WHERE A SPIRAL
CURVE TRANSITION IS USED IS A CHORD
RATHER THAN A CONCENTRIC CURVE.
2. ALL STATIONS AND OFFSETS FOR R/W BREAKS
ARE IN REFERENCE TO THE R/W BASELINE.

CONSTRUCTION LIMITS		MAP REVISED 02/16/17 9/28/18 10/30/18
CUT SECTION		10/24/19
TRANSITION		
TOE OF FILL		
BACKSLOPE LIMITS INCLUDE ROUNDING		FHWA/MDT APPROVAL 12/21/16
3	MDT	MONTANA DEPARTMENT OF TRANSPORTATION
2		2/9/2021
1		3:54:53 PM CPS - U1757

MONTANA DEPARTMENT OF TRANSPORTATION

RIGHT OF WAY PLAN
YELLOWSTONE COUNTYSCALE 1"=50'
0 50' 100' 150'