



MONTANA DEPARTMENT OF TRANSPORTATION

STATE	RIGHT OF WAY	SHEET NO.	TOTAL SHEETS
MONTANA		1	5
R/W ID.		HSIP 57-1(10)1	
PROJECT NO.		8644-010-000	

SF 139 - ARMINGTON SLOPE FLT

RIGHT OF WAY PLAN FEDERAL AID PROJECT HSIP 57-1(10)1 SF 139 - ARMINGTON SLOPE FLT CASCADE COUNTY

LENGTH 2.4 MILES


SEE SHEET NO. 2 FOR OWNERSHIP NAMES, ADDRESSES, AREAS, ETC.

PLAN LEGEND

PROPOSED RIGHT OF WAY LINE	---
EXISTING RIGHT OF WAY LINE	---
RAILROAD RIGHT OF WAY LINE	---
RIGHT OF WAY BASELINE	---
STK'D CENTERLINE	---
SECTION LINE	---
OWNERSHIP BOUNDARY	---
FULL ACCESS CONTROL	AC AC
LIMITED ACCESS CONTROL	EFAC EFAC
EXISTING FULL ACCESS CONTROL	EFAC EFAC
EXISTING LIMITED ACCESS CONTROL	ELAC ELAC
PRESENT TRAVELED WAY (P.T.W.)	---
FENCE LINE	---
EXISTING GUARDRAIL	---
PROPOSED GUARDRAIL	---
GATE IN FENCE	---
CATTLE GUARD: EXIST. - PROPOSED	---
SECTION CORNER	FOUND UNFOUND
1/4 SECTION CORNER	FOUND UNFOUND
CLOSING CORNER	FOUND UNFOUND
MEANDER CORNER	FOUND UNFOUND
CENTER OF SECTION	FOUND UNFOUND
1/16 SECTION CORNER FOUND	FOUND
RIGHT OF WAY MONUMENT	FOUND CALCULATED
PROPERTY CORNER PIN	FOUND
POWER POLE IN PLACE	FOUND
TELEPHONE POLE IN PLACE	FOUND
TELEGRAPH POLE IN PLACE	FOUND
LIGHT POLE	FOUND
PROPOSED CULVERT	---
EXISTING CULVERT	---
OUTLET DITCH	---
INLET DITCH	---
EXISTING DITCH	---
CHANNEL CHANGES	CH CH
DITCH BLOCK	---
RIPRAP	---
BRIDGES	---
RAILROADS	---
PARCEL NUMBERS	---
APPROACH: EXIST.-PROPOSED	---




ASSOCIATED PROJECTS
HSIP 57-1(8)1 PE
RELATED PROJECTS
F 235(18) FAP 235-D

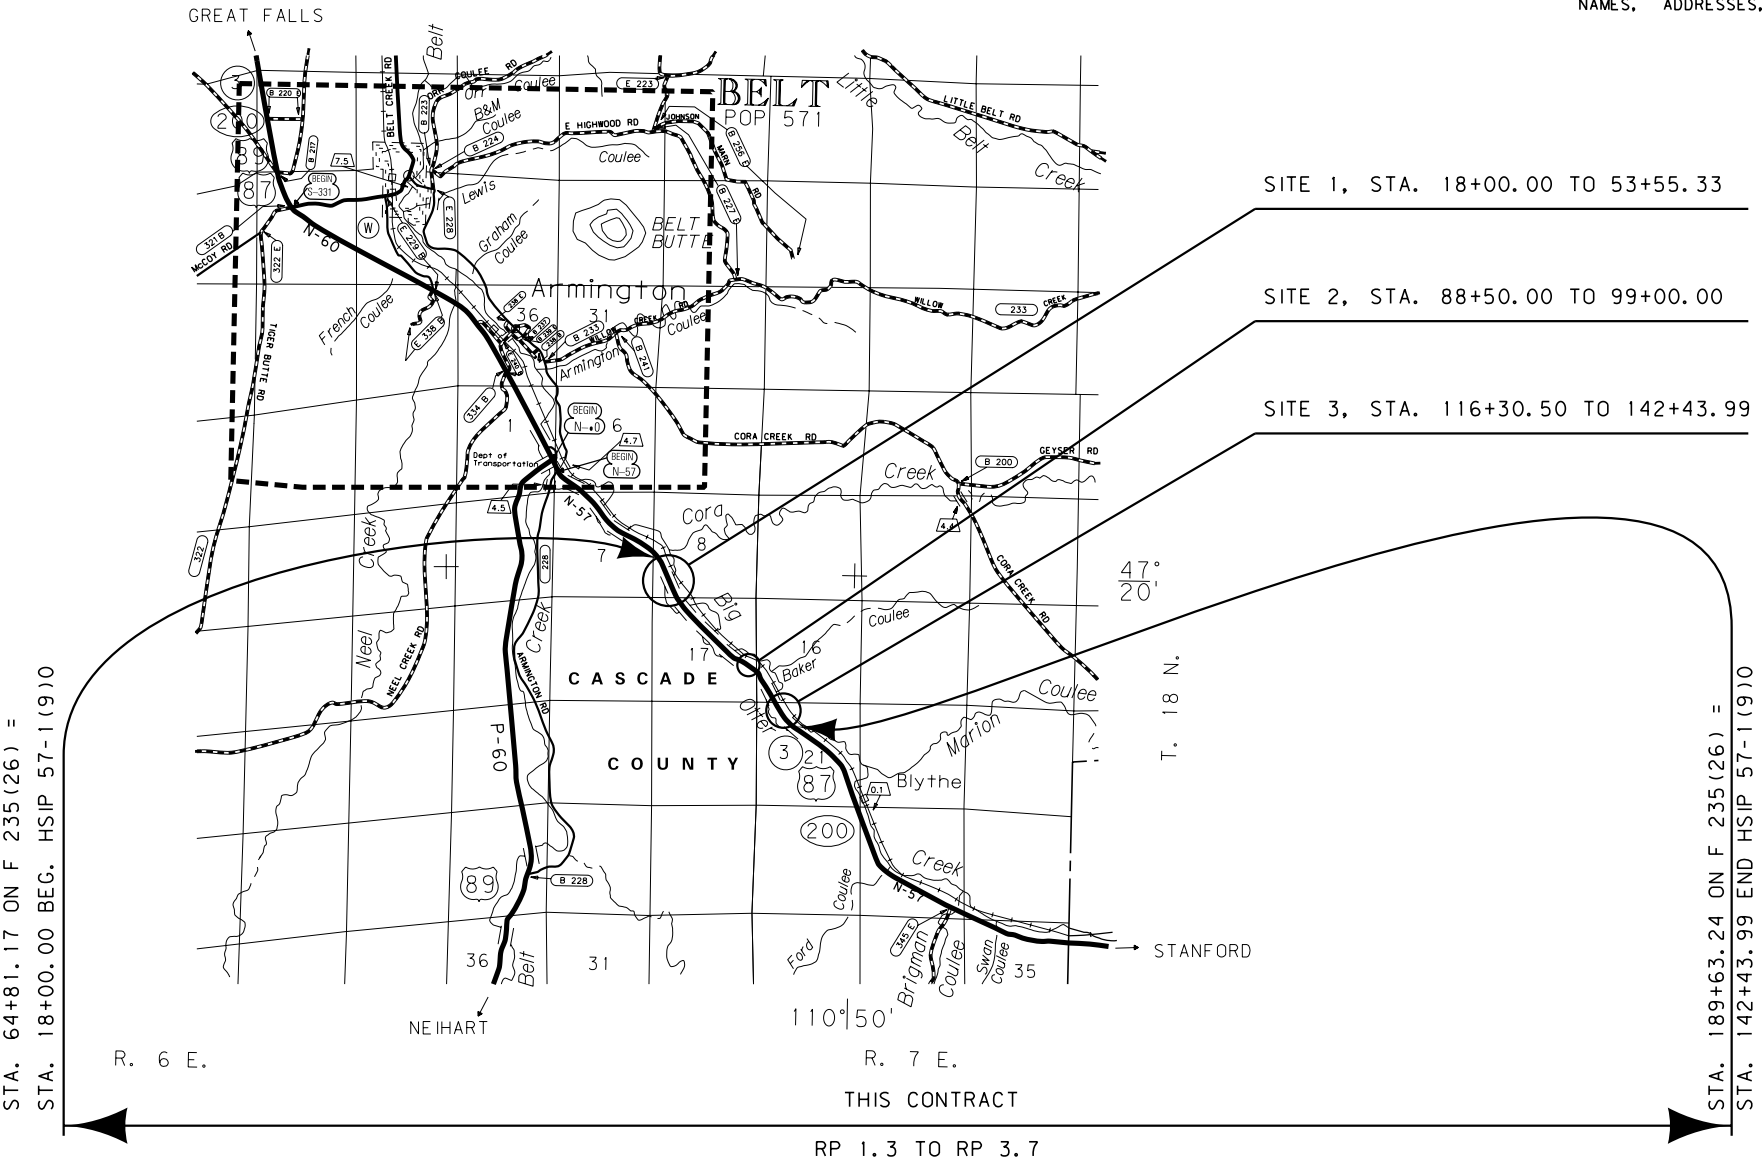

GRID STATE PLANE COORDINATES

THIS IS A STATE PLANE COORDINATE PROJECT. ALL DIMENSIONS, DISTANCES AND AREAS ON THIS PROJECT ARE GRID, EXCEPT FOR THE EXISTING R/W WIDTH DIMENSION, WHICH IS RECORD. THE COMBINATION SCALE FACTOR IS 0.99923248

CONSTRUCTION LIMITS	MAP REVISED
CUT SECTION	
TRANSITION	
TOE OF FILL	
BACKSLOPE LIMITS	
INCLUDE ROUNDING	
	FHWA/MDT APPROVAL
	3-17-16 APR 3-17-16 ACQ
3	c:\dgn\8644000\rot1001.dgn
2	5/26/2016
1	7:28:15 AM CPS - U1068

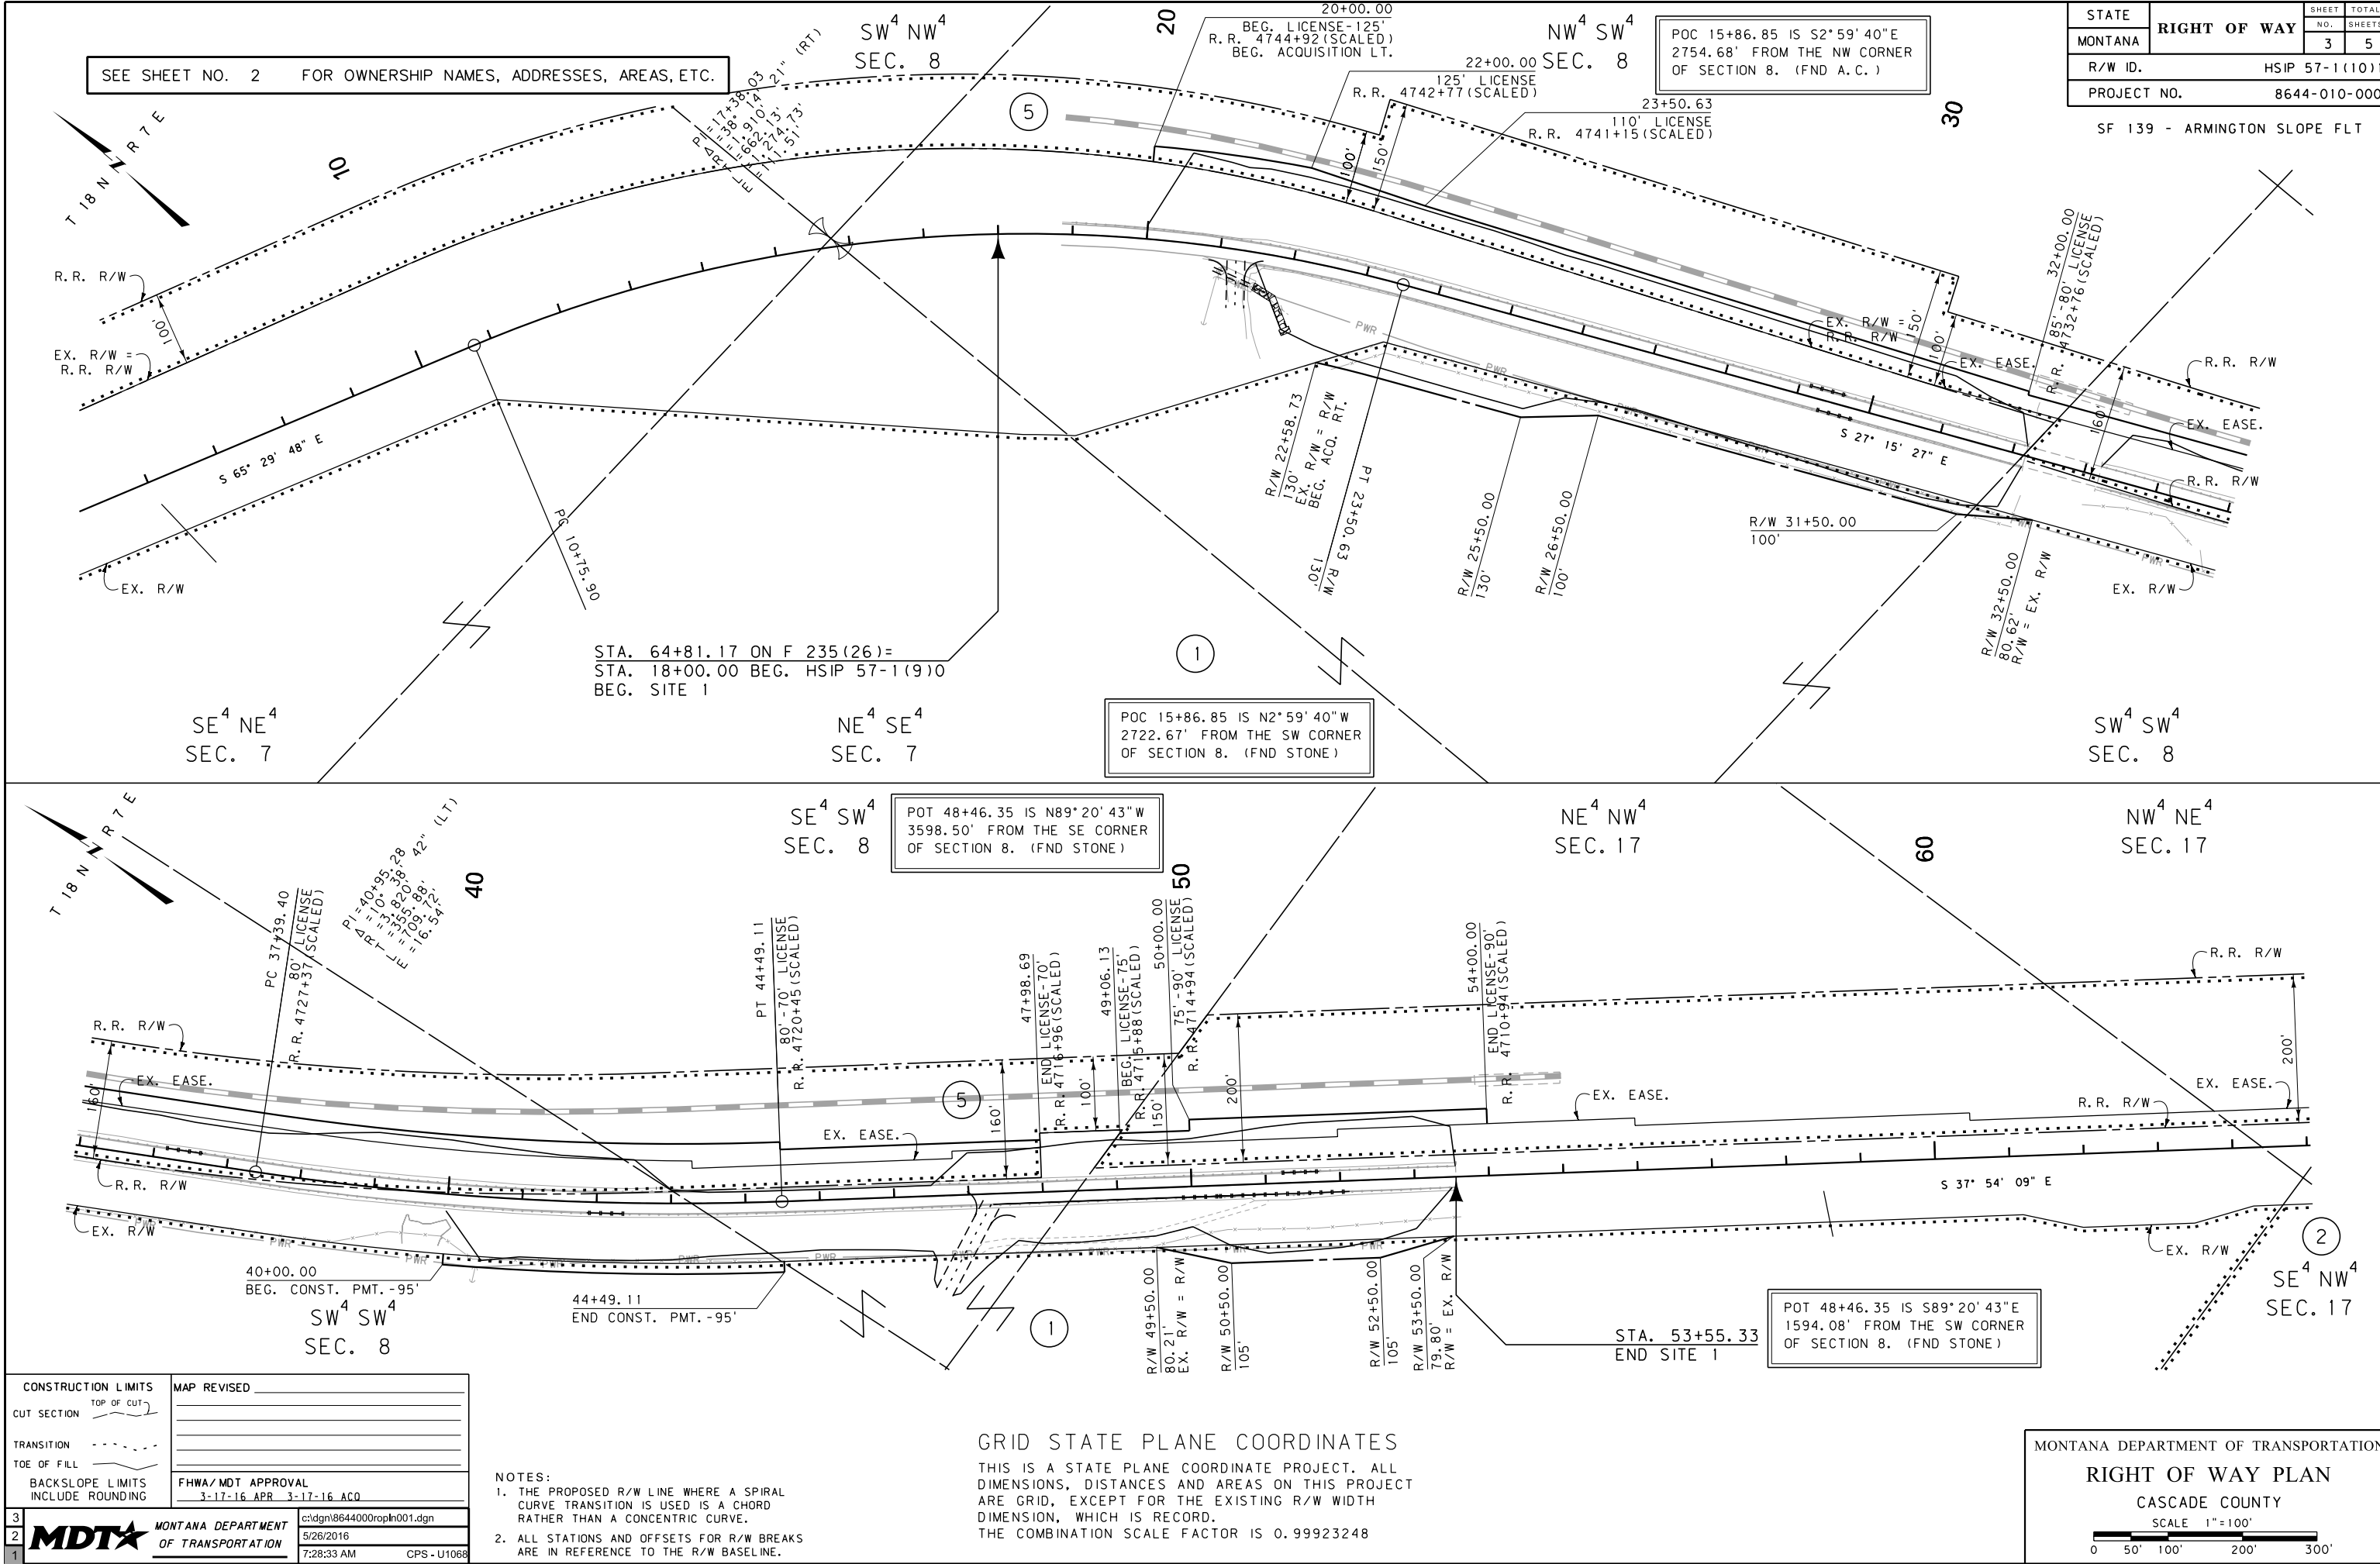

STATE	RIGHT OF WAY	SHEET NO.	TOTAL SHEETS
MONTANA		3	5
R/W ID.		HSIP 57-1(10)1	
PROJECT NO.		8644-010-000	

SF 139 - ARMINGTON SLOPE FLT

SEE SHEET NO. 2 FOR OWNERSHIP NAMES, ADDRESSES, AREAS, ETC.

POC 15+86.85 IS S2°59'40"E
2754.68' FROM THE NW CORNER
OF SECTION 8. (FND A.C.)

POC 15+86.85 IS N2°59'40"W
2722.67' FROM THE SW CORNER
OF SECTION 8. (FND STONE)

POT 48+46.35 IS N89°20'43"W
3598.50' FROM THE SE CORNER
OF SECTION 8. (FND STONE)

POT 48+46.35 IS S89°20'43"E
1594.08' FROM THE SW CORNER
OF SECTION 8. (FND STONE)

CONSTRUCTION LIMITS

CUT SECTION

TRANSITION

TOE OF FILL

BACKSLOPE LIMITS

INCLUDE ROUNDING

MAP REVISED

FHWA/MDT APPROVAL

3-17-16 APR 3-17-16 ACO

MDTA

MONTANA DEPARTMENT OF TRANSPORTATION

c:\dgn\8644000\ropln001.dgn

5/26/2016

7:28:33 AM

CPS-U1068

- NOTES:
1. THE PROPOSED R/W LINE WHERE A SPIRAL CURVE TRANSITION IS USED IS A CHORD RATHER THAN A CONCENTRIC CURVE.
 2. ALL STATIONS AND OFFSETS FOR R/W BREAKS ARE IN REFERENCE TO THE R/W BASELINE.

GRID STATE PLANE COORDINATES

THIS IS A STATE PLANE COORDINATE PROJECT. ALL DIMENSIONS, DISTANCES AND AREAS ON THIS PROJECT ARE GRID, EXCEPT FOR THE EXISTING R/W WIDTH DIMENSION, WHICH IS RECORD.

THE COMBINATION SCALE FACTOR IS 0.99923248

MONTANA DEPARTMENT OF TRANSPORTATION

RIGHT OF WAY PLAN

CASCADE COUNTY

SCALE 1"=100'

0

50'


100'

200'

300'

STATE	RIGHT OF WAY	SHEET	TOTAL
		NO.	SHEETS
MONTANA		4	5
R/W ID.		HSIP 57-1(10)1	
PROJECT NO.		8644-010-000	

SF 139 - ARMINGTON SLOPE FLT

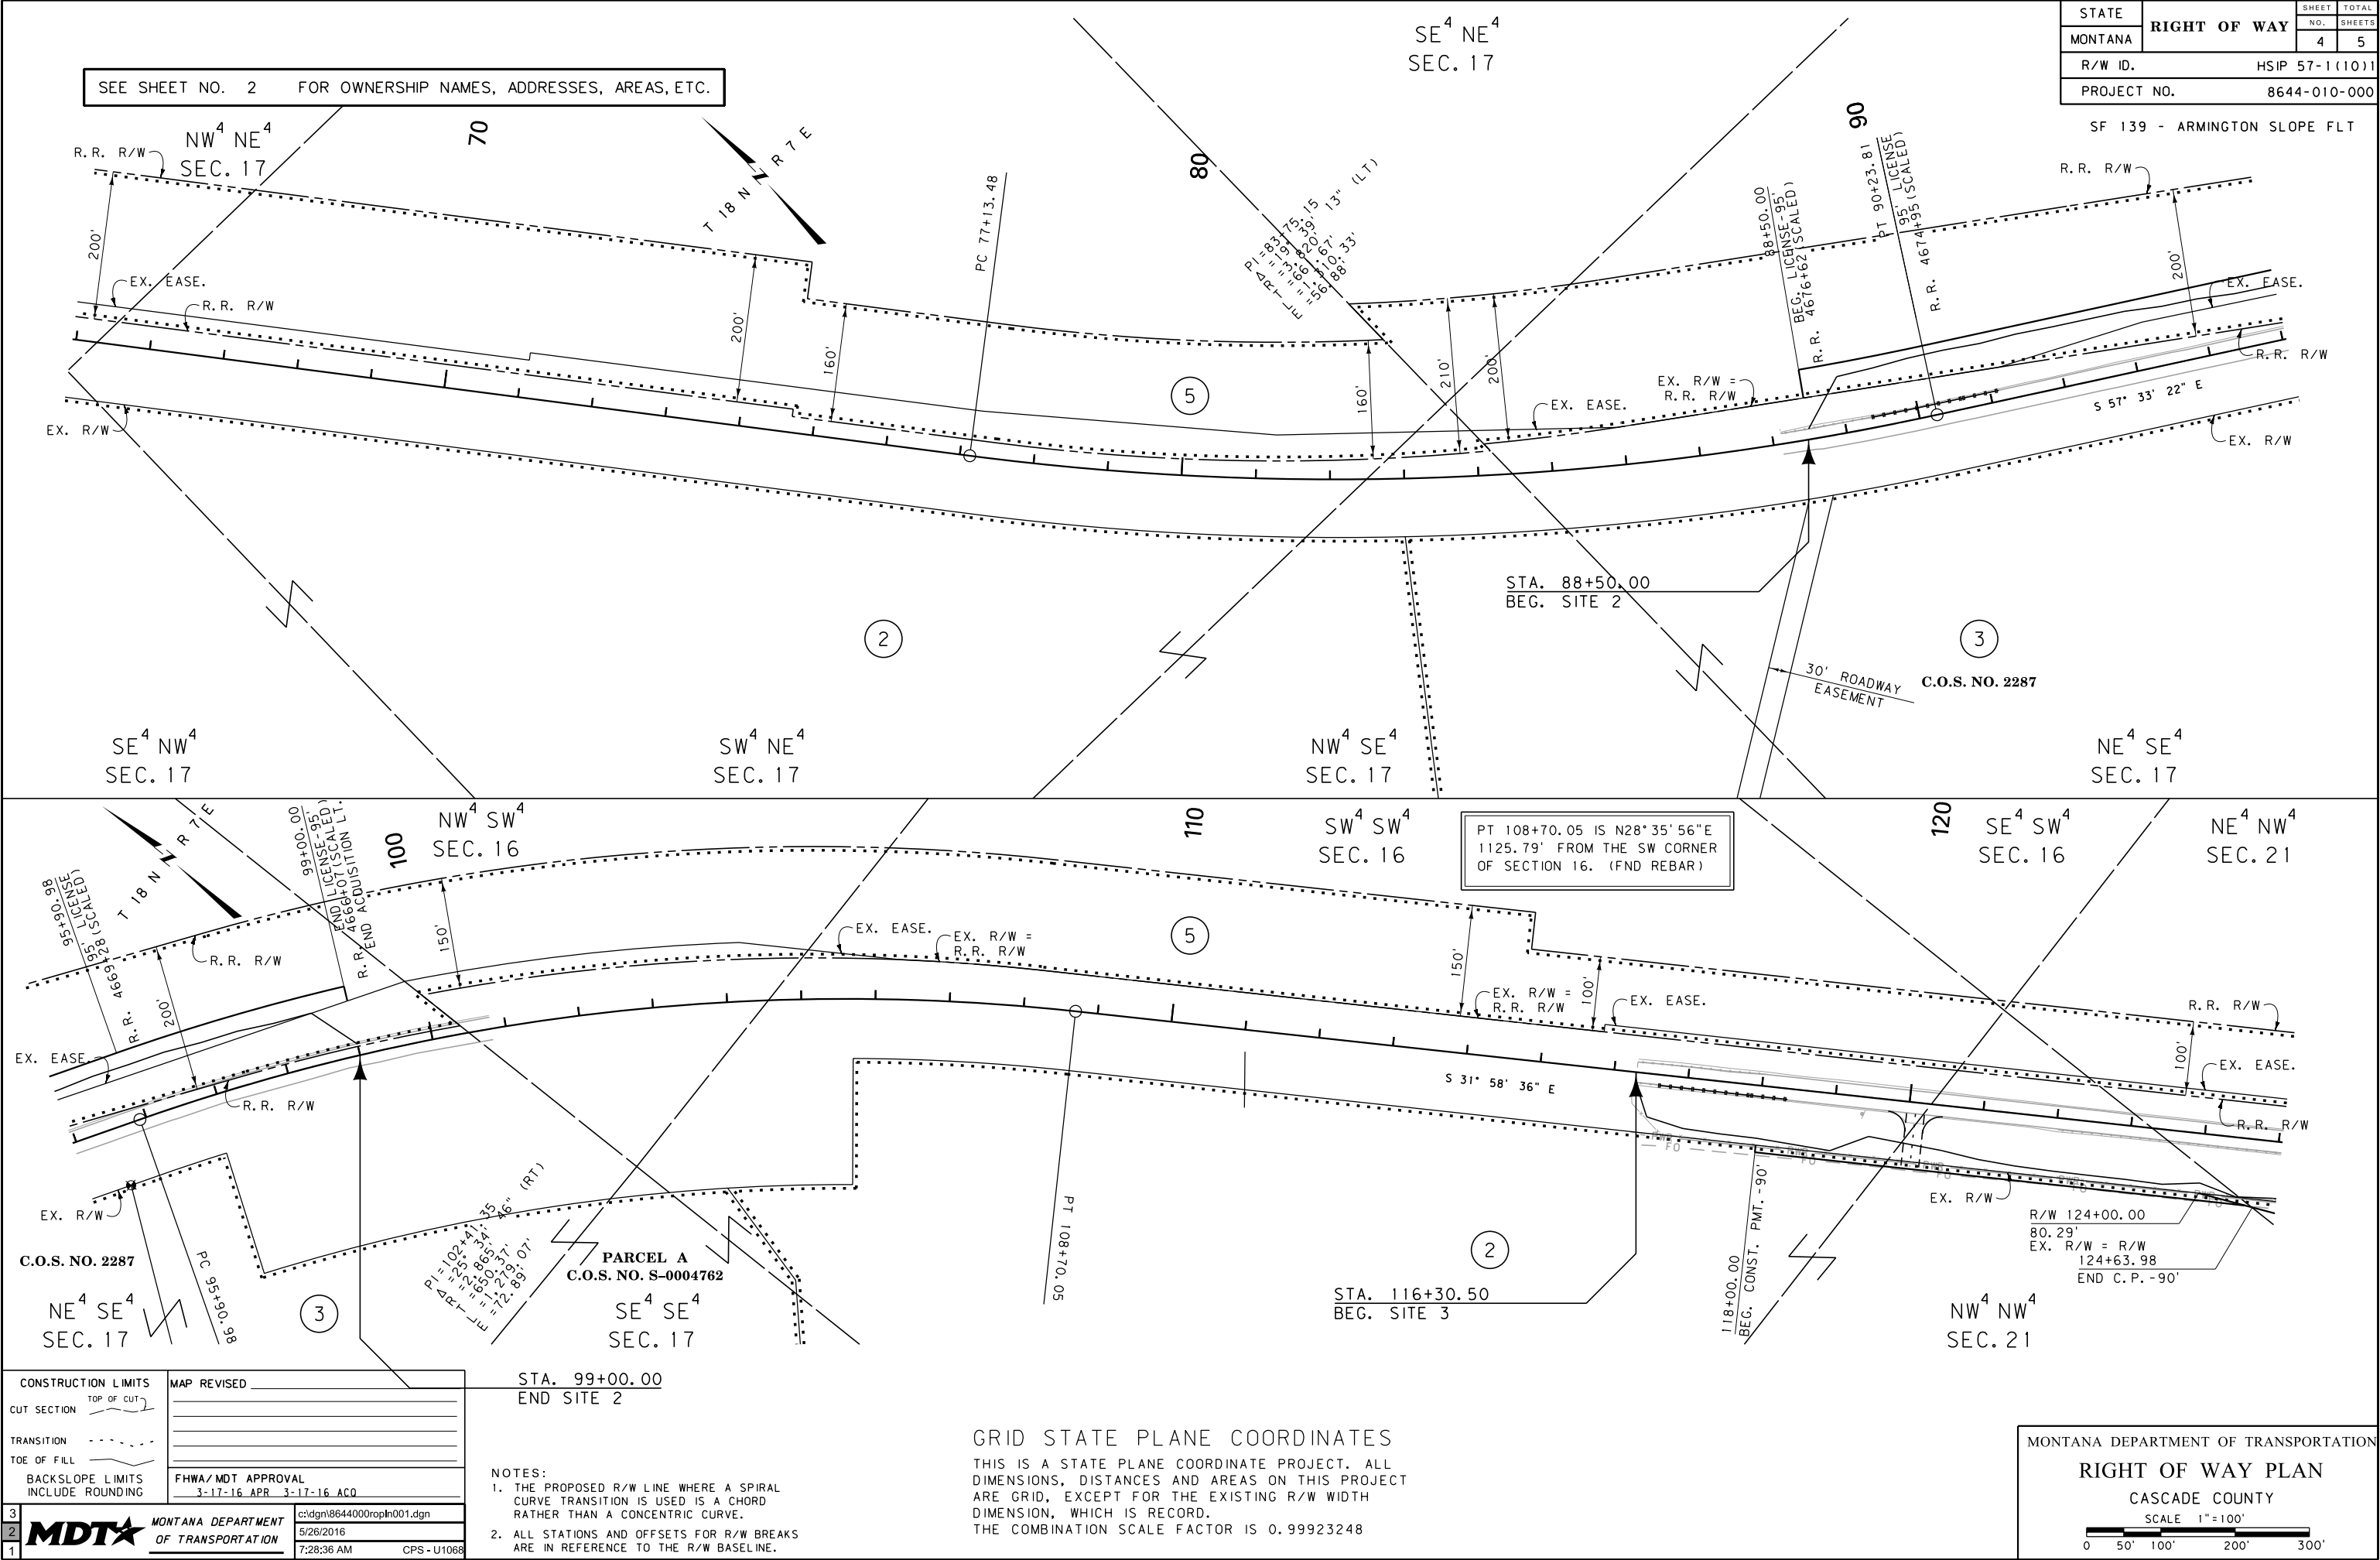

CONSTRUCTION LIMITS	
CUT SECTION	TOP OF CUT
TRANSITION	TOE OF FILL
BACKSLOPE LIMITS	INCLUDE ROUNDING
MAP REVISED	
FHWA/MDT APPROVAL	
3-17-16 APR 3-17-16 ACO	
MDTA MONTANA DEPARTMENT OF TRANSPORTATION	
c:\dgn\8644000\ropln001.dgn	
5/26/2016	
7:28:36 AM	
CPS-U1068	

STA. 99+00.00
END SITE 2

NOTES:

1. THE PROPOSED R/W LINE WHERE A SPIRAL CURVE TRANSITION IS USED IS A CHORD RATHER THAN A CONCENTRIC CURVE.
2. ALL STATIONS AND OFFSETS FOR R/W BREAKS ARE IN REFERENCE TO THE R/W BASELINE.

GRID STATE PLANE COORDINATES

THIS IS A STATE PLANE COORDINATE PROJECT. ALL DIMENSIONS, DISTANCES AND AREAS ON THIS PROJECT ARE GRID, EXCEPT FOR THE EXISTING R/W WIDTH DIMENSION, WHICH IS RECORD.

THE COMBINATION SCALE FACTOR IS 0.99923248

MONTANA DEPARTMENT OF TRANSPORTATION

RIGHT OF WAY PLAN


CASCADE COUNTY

SCALE 1"=100'

0 50' 100' 200' 300'

STATE	RIGHT OF WAY	SHEET	TOTAL
		NO.	SHEETS
MONTANA		5	5
R/W ID.		HSIP 57-1(10)1	
PROJECT NO.		8644-010-000	

SF 139 - ARMINGTON SLOPE FLT

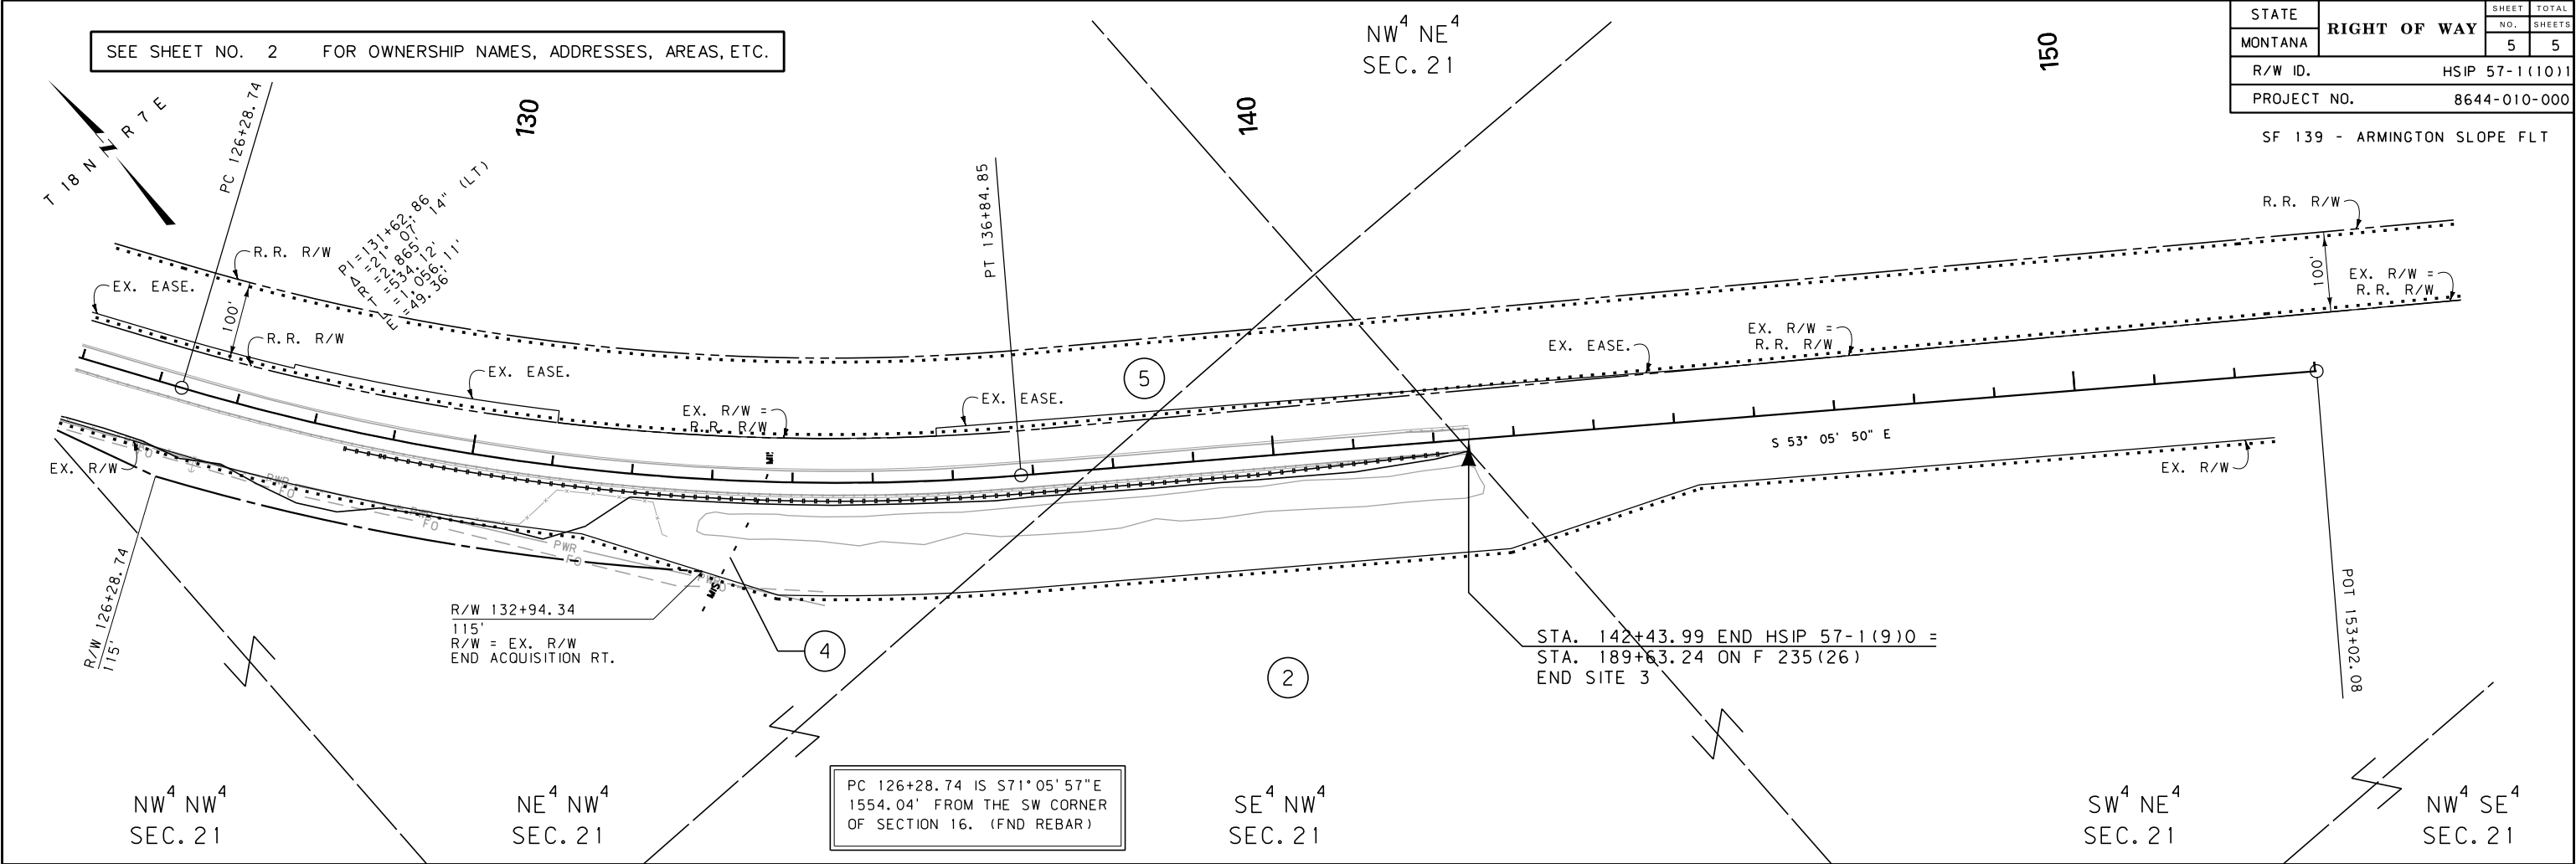

CONSTRUCTION LIMITS		MAP REVISED	
CUT SECTION	TOP OF CUT		
TRANSITION			
TOE OF FILL			
BACKSLOPE LIMITS INCLUDE ROUNDING		FHWA/MDT APPROVAL	
		3-17-16 APR 3-17-16 ACO	
3	MDT	MONTANA DEPARTMENT OF TRANSPORTATION	c:\dgn\8644000\ropln001.dgn
2			5/26/2016
1			7:28:40 AM CPS-U1068

- NOTES:
1. THE PROPOSED R/W LINE WHERE A SPIRAL CURVE TRANSITION IS USED IS A CHORD RATHER THAN A CONCENTRIC CURVE.
 2. ALL STATIONS AND OFFSETS FOR R/W BREAKS ARE IN REFERENCE TO THE R/W BASELINE.

GRID STATE PLANE COORDINATES

THIS IS A STATE PLANE COORDINATE PROJECT. ALL DIMENSIONS, DISTANCES AND AREAS ON THIS PROJECT ARE GRID, EXCEPT FOR THE EXISTING R/W WIDTH DIMENSION, WHICH IS RECORD.
THE COMBINATION SCALE FACTOR IS 0.99923248

MONTANA DEPARTMENT OF TRANSPORTATION	
RIGHT OF WAY PLAN	
CASCADE COUNTY	
SCALE 1"=100'	
0 50' 100' 200' 300'	