


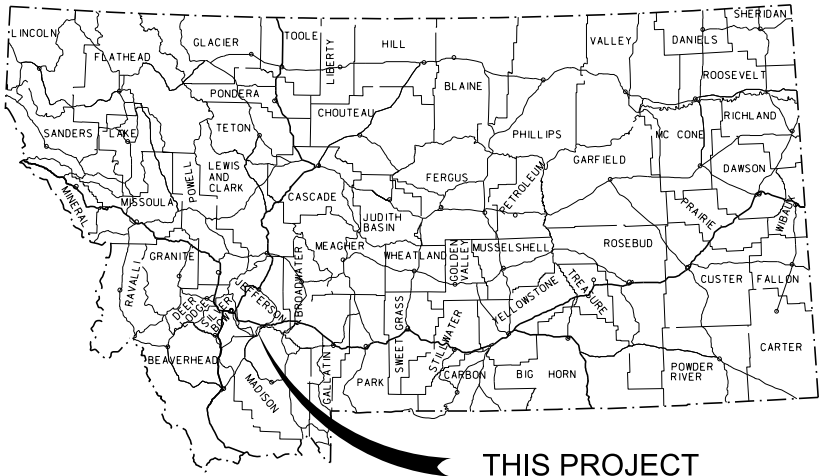

THIS PROJECT

MONTANA DEPARTMENT OF TRANSPORTATION

RIGHT OF WAY PLAN FEDERAL AID PROJECT NH 55-3(16)7 WHITEHALL-SOUTH JEFFERSON COUNTY

LENGTH 4.9 MILES

STATE	RIGHT OF WAY	SHEET	TOTAL
		NO.	SHEETS
MONTANA		1	14
R/W ID.		NH 55-3(16)7	
PROJECT NO.		5801-016-000	

WHITEHALL-SOUTH

PLAN LEGEND


PROPOSED RIGHT OF WAY LINE	---
EXISTING RIGHT OF WAY LINE	---
RAILROAD RIGHT OF WAY LINE	---
RIGHT OF WAY BASELINE	---
STK'D CENTERLINE	---
SECTION LINE	---
OWNERSHIP BOUNDARY	---
FULL ACCESS CONTROL	AC AC
LIMITED ACCESS CONTROL	/// ///
EXISTING FULL ACCESS CONTROL	EFAC EFAC
EXISTING LIMITED ACCESS CONTROL	ELAC ELAC
PRESENT TRAVELED WAY (P.T.W.)	---
FENCE LINE	---
EXISTING GUARDRAIL	---
PROPOSED GUARDRAIL	---
GATE IN FENCE	---
CATTLE GUARD: EXIST. - PROPOSED	---
SECTION CORNER	FOUND UNFOUND
1/4 SECTION CORNER	FOUND UNFOUND
CLOSING CORNER	FOUND UNFOUND
MEANDER CORNER	FOUND UNFOUND
CENTER OF SECTION	FOUND UNFOUND
1/16 SECTION CORNER FOUND	FOUND UNFOUND
RIGHT OF WAY MONUMENT	FOUND CALCULATED
PROPERTY CORNER PIN	FOUND UNFOUND
POWER POLE IN PLACE	FOUND UNFOUND
TELEPHONE POLE IN PLACE	FOUND UNFOUND
TELEGRAPH POLE IN PLACE	FOUND UNFOUND
LIGHT POLE	FOUND UNFOUND
PROPOSED CULVERT	---
EXISTING CULVERT	---
OUTLET DITCH	---
INLET DITCH	---
EXISTING DITCH	---
CHANNEL CHANGES	CH. CH. 20
DITCH BLOCK	---
RIPRAP	---
BRIDGES	---
RAILROADS	---
PARCEL NUMBERS	---
APPROACH: EXIST.- PROPOSED	---



ASSOCIATED PROJECTS
STPP 55-1(6)0 PE

RELATED PROJECTS
S-100(1) FAP 69-B FAP 69-B(6)

STA. 253+90.13 (ENG); RP 11.00
26' X 76' WOOD OR TIMBER BRIDGE
P00055011+10031
PIPESTONE CREEK
S 100-1
THIS CONTRACT

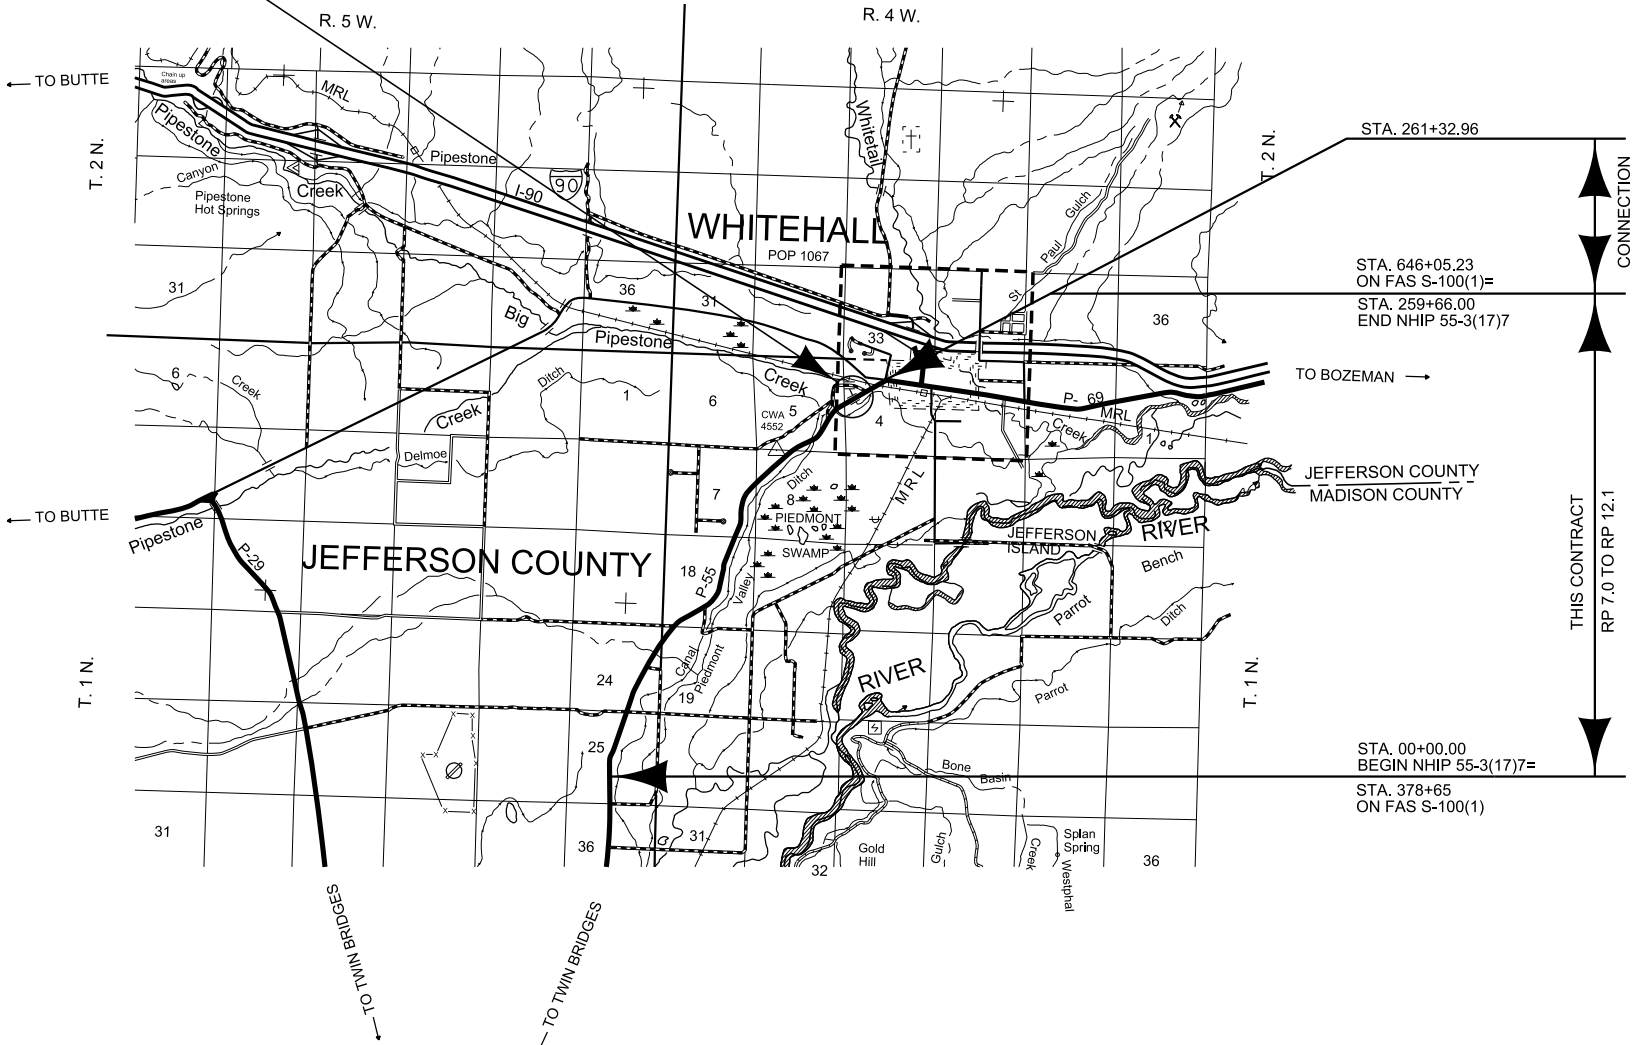

SEE SHEET NOS. 2-4 FOR OWNERSHIP
NAMES, ADDRESSES, AREAS, ETC.

CONNECTION
THIS CONTRACT
RP 7.0 TO RP 12.1

CONSTRUCTION LIMITS	MAP REVISED
CUT SECTION TOP OF CUT	
TRANSITION TOE OF FILL	
BACKSLOPE LIMITS INCLUDE ROUNDING	
	FHWA/MDT APPROVAL 1/20/16

GRID STATE PLANE COORDINATES

THIS IS A STATE PLANE COORDINATE PROJECT. ALL DIMENSIONS, DISTANCES AND AREAS ON THIS PROJECT ARE GRID, EXCEPT FOR THE EXISTING R/W WIDTH DIMENSION, WHICH IS RECORD.
THE COMBINATION SCALE FACTOR IS 99938908.

FOR EXISTING R/W RETRACEMENT, SEE
FOLIO 716-A&B.

OWNERSHIP											
PARCEL	NAME	ADDRESS	TOTAL AREA	GROSS R/W AREA	EX. EASE. AREA	NET AREA	REMAINDER		CONST. PMT. AREA	EASEMENT AREA	SHEET NO.
							LEFT	RIGHT			
1	DAVID FRANICH	698 MT HWY 55, WHITEHALL, MT 59759	FOR NEGOTIATIONS ONLY								5
2	DAVID M. & JENNY L. SCOTT	680 MT HWY 55, WHITEHALL, MT 59759	OWNER NOTIFICATION ONLY								5
3	DONALD R. & ELLEN M. GILLESPIE	702 MT HWY 55, WHITEHALL, MT 59759	FOR NEGOTIATIONS ONLY								5
4	JEFFERSON ACRES, LLC	PO BOX 528, BUTTE, MT 59703	FOR NEGOTIATIONS ONLY								5-6
5	DAVID R. & JERRIF. POPELKA	PO BOX 199, WHITEHALL, MT 59759		0.36 AC		0.36 AC			0.10 AC		5-6
6	PHILLIP WAYNE & PAMELA DARLING PONCHOT	35 STILLWATER DR, WHITEHALL, MT 59759	FOR NEGOTIATIONS ONLY								6
7	JEFFERSON ACRES, LLC	PO BOX 528, BUTTE, MT 59703	FOR NEGOTIATIONS ONLY								6
8	GRIZZLY STEEL, INC.	PO BOX 1137, WHITEHALL, MT 59759	FOR NEGOTIATIONS ONLY								6
9	STATE OF MONTANA	1625 11TH AVE, HELENA, MT 59601	160.00+ AC *	4.65 AC	4.02 AC *	0.63 AC					6-7
10	JOHN & CINDY MERKEL	15 HANSON LN, WHITEHALL, MT 59759		0.14 AC		0.14 AC					6-7
11	TILEO & JOAN FORCELLA	32 FORCELLA RD, WHITEHALL, MT 59759		0.06 AC		0.06 AC					7
12	CLEMENT J. & GAYLE F. PATRITTI	824 MT HWY 55, WHITEHALL, MT 59759		0.19 AC		0.19 AC					7
13	STATE OF MONTANA	1625 11TH AVE, HELENA, MT 59601	160.00+ AC *	19.80 AC	7.10 AC *	12.70 AC					7-8
14	BRANDON M. SMITH	842 MT HWY 55, WHITEHALL, MT 59759	FOR NEGOTIATIONS ONLY								7-8
15	JEFFERSON COUNTY, MONTANA	210 W CENTENNIAL, BOULDER, MT 59632	FOR NEGOTIATIONS ONLY								8
16	BROWN FARMS, INC.	886 MT HWY 55, WHITEHALL, MT 59759	65.04 AC	8.20 AC		8.20 AC	37.20 AC	19.64 AC			8-9
17	BROWN FARMS, INC.	886 MT HWY 55, WHITEHALL, MT 59759	FOR NEGOTIATIONS ONLY								8-9
18	TED L. CASTILE	932 MT HWY 55, WHITEHALL, MT 59759	15.698 AC						0.04 AC		9
19	PHILLIP M. & PATRICIA R. AUBLE	953 MT HWY 55, WHITEHALL, MT 59759	FOR NEGOTIATIONS ONLY								9
20	CAROLE ANN HARRIS, TRUSTEE FOR CAROLE ANN HARRIS REVOCABLE LIVING TRUST	954 MT HWY 55, WHITEHALL, MT 59759	2.00 AC						0.02 AC		9
21	CLAYTON KENNETH ROBUCK	959 MT HWY 55, WHITEHALL, MT 59759	FOR NEGOTIATIONS ONLY								9
22	MATTHEW T. & VIOLET J. O'DELL TRUST	3033 BAYARD ST, BUTTE, MT 59701	39.3399 AC	0.41 AC		0.41 AC		38.93 AC			9-10
23	C. KEN ROBUCK	959 MT HWY 55, WHITEHALL, MT 59759	FOR NEGOTIATIONS ONLY								9-10
24	SHANE ALLEN & TAMILOIS GRIMES	PO BOX 844, WHITEHALL, MT 59759	FOR NEGOTIATIONS ONLY								10
25	TONA DONEY	PO BOX 108, WHITEHALL, MT 59759	FOR NEGOTIATIONS ONLY								10
26	RONALD J. & DOROTHY L. MICHELS	999 MT HWY 55, WHITEHALL, MT 59759	FOR NEGOTIATIONS ONLY								10
27	MURRAY S. & BRENDA E. TOWNSEND	1006 MT HWY 55, WHITEHALL, MT 59759	2.7828 AC						0.01 AC		10
28	JUDY GUSTAVSEN	3413 CARTER ST, BUTTE, MT 59701	FOR NEGOTIATIONS ONLY								10
29	RASIM F. KUT	551 93RD AVE N, NAPLES, FL 34108	2.71 AC	0.36 AC		0.36 AC		2.35 AC			10

STATE	RIGHT OF WAY	SHEET	TOTAL
MONTANA		NO.	SHEETS
		2	14
R/W ID.		NH 55-3(16)7	
PROJECT NO.		5801-016-000	

WHITEHALL-SOUTH

RIGHT-OF-WAY COORDINATE ASCII FILES

R/W BREAK COORDS: 5801000ROBRK001.TXT
R/W BASELINE COORDS: 5801000ROBAS001.TXT
ALL FILES ARE LOCATED ON THE CADD SERVER
IN THE RO DIRECTORY, UNDER PROJECT: 5801000

* TO BE ACQUIRED AS EASEMENT
IN THE NAME OF MDT.

CONSTRUCTION LIMITS

CUT SECTION

TRANSITION

TOE OF FILL

BACKSLOPE LIMITS

INCLUDE ROUNDING

MAP REVISED 4/29/16 6/30/16 8/24/16

FHWA/MDT APPROVAL

1/20/16

3

2

1

MDT

MONTANA DEPARTMENT OF TRANSPORTATION

C:\DGN\5801000roown001.dgn

2/23/2021

8:48:47 AM CPS - U0460

FOR EXISTING R/W RETRACEMENT, SEE
FOLIO 716-A&B.

GRID STATE PLANE COORDINATES

THIS IS A STATE PLANE COORDINATE PROJECT. ALL
DIMENSIONS, DISTANCES AND AREAS ON THIS PROJECT
ARE GRID, EXCEPT FOR THE EXISTING R/W WIDTH
DIMENSION, WHICH IS RECORD.
THE COMBINATION SCALE FACTOR IS 0.99938908.

- NOTES:
1. THE PROPOSED R/W LINE WHERE A SPIRAL CURVE TRANSITION IS USED IS A CHORD RATHER THAN A CONCENTRIC CURVE.
 2. ALL STATIONS AND OFFSETS FOR R/W BREAKS ARE IN REFERENCE TO THE R/W BASELINE.

MONTANA DEPARTMENT OF TRANSPORTATION
RIGHT OF WAY PLAN
JEFFERSON COUNTY

OWNERSHIP											
PARCEL	NAME	ADDRESS	TOTAL AREA	GROSS R/W AREA	EX. EASE. AREA	NET AREA	REMAINDER		CONST. PMT. AREA	EASEMENT AREA	SHEET NO.
							LEFT	RIGHT			
30	JAMES T. & GLORIA J. ROGERS	PO BOX 31, WHITEHALL, MT 59759	FOR NEGOTIATIONS ONLY								10-11
31	JASON K. EDSALL & AMBER L. MURPHY	PO BOX 653, WHITEHALL, MT 59759	1.637 AC						0.02 AC		10-11
32	ROBERT E. & DELINDA J. CLAPPER	1050 MT HWY 55, WHITEHALL, MT 59759	7.848 AC	0.46 AC		0.46 AC		7.388 AC			10-11
33	JOY K. DES ROSIER, TRUSTEE OF THE DES ROSIER TRUST	1035 MT HWY 55, WHITEHALL, MT 59759	FOR NEGOTIATIONS ONLY								11
34	KAREN L. & DAVID A. MAST	PO BOX 306, WHITEHALL, MT 59759	20.03 AC						0.03 AC		11
35	JOHN J. & DOLORES A. PANICH	PO BOX 428, WHITEHALL, MT 59759	25.19 AC						0.02 AC		11
36	JODY E. & DAVONNA RENEE RYAN	1052 MT HWY 55, WHITEHALL, MT 59759	6.05 AC	0.44 AC		0.44 AC		5.61 AC	0.01 AC		11
37	JOSEPH P. & CHERYL R. RYAN	28 RYAN LN, WHITEHALL, MT 59759	FOR NEGOTIATIONS ONLY								11
38	JOSEPH P. & CHERYL R. RYAN	28 RYAN LN, WHITEHALL, MT 59759							0.07 AC		11
39	LEONARD A. & CAROLYN H. JONES	1075 MT HWY 55, WHITEHALL, MT 59759	FOR NEGOTIATIONS ONLY								11-12
40	MICHAEL A. SR. & CLARA SUE KOSTMAN	16 RYAN LN, WHITEHALL, MT 59759		0.05 AC		0.05 AC					12
41	KENNETH B. & LORETTA J. SEARS	PO BOX 213, WHITEHALL, MT 59759	FOR NEGOTIATIONS ONLY								11-12
42	WILLAIM D. SR. & THERESA WILKINSON	PO BOX 191, WHITEHALL, MT 59759	2.397 AC	0.19 AC		0.19 AC		2.207 AC			12
43	JOSEPH R. & KAY ANN DAVIS	27 TEBAY LN, WHITEHALL, MT 59759	FOR NEGOTIATIONS ONLY								12
44	DAVID A. SMITH	101 S PARKMONT, BUTTE, MT 59701	79.18 AC	0.57 AC		0.57 AC		78.61 AC	0.02 AC		12-13
45	LEONARD & BARBARA BUHL	1115 MT HWY 55, WHITEHALL, MT 59759	FOR NEGOTIATIONS ONLY								12
46	BRANDON & TAMARA D. KIDWELL	PO BOX 564, WHITEHALL, MT 59759	FOR NEGOTIATIONS ONLY								12
47	LA DON NELSON A/K/A LADON W. NELSON	211 MISSION ST, STEVENSVILLE, MT 59870	FOR NEGOTIATIONS ONLY								12
48	BRUCE & GWENDOLYN QUESNELL	PO BOX 687, WHITEHALL, MT 59759	1.103 AC	0.01 AC		0.01 AC	1.09 AC				12-13
49	MARK H. HALL	79 CAPP LN, WHITEHALL, MT 59759	5.013 AC	0.40 AC		0.40 AC	4.613 AC				13
50	DOROTHY J. PENDARVIS & SONJA K. ABRAMS	1122 MT HWY 55, WHITEHALL, MT 59759	FOR NEGOTIATIONS ONLY								13
51	KEVIN R. BRUNET	1136 MT HWY 55, WHITEHALL, MT 59759	FOR NEGOTIATIONS ONLY								13
52	ROBERT E. & THERESA A. CASAGRANDE	270 MT HWY 2 E, WHITEHALL, MT 59759	FOR NEGOTIATIONS ONLY								13
53	LIBERTY PLACE, INC.	PO BOX 446, WHITEHALL, MT 59759	FOR NEGOTIATIONS ONLY								13
54	JEFF JANACARO	PO BOX 526, WHITEHALL, MT 59759								ⓐ 0.05 AC	13
55	CHARLES R. & SUSAN K. BEEN, TRUSTEES OF THE BEEN FAMILY TRUST	3730 CIENEGA DR, BONITA, CA 91902	68.227 AC							ⓐ 0.30 AC	13-14
56	PAUL TEBEEST	139 SHEEP CAMP RD, WHITEHALL, MT 59759	FOR NEGOTIATIONS ONLY								13-14
57	BEEN FAMILY TRUST	3730 CIENEGA DR, BONITA, CA 91902	9.180 AC						0.02 AC		14
58	HAVILAH LAND COMPANY	PO BOX 99, WHITEHALL, MT 59759	FOR NEGOTIATIONS ONLY								13-14

CONSTRUCTION LIMITS
CUT SECTION
TOP OF CUT
TRANSITION
TOE OF FILL
BACKSLOPE LIMITS
INCLUDE ROUNDING

MAP REVISED 6/30/16 8/24/16

FHWA/MDT APPROVAL
1/20/16

3
2
1

MDT

MONTANA DEPARTMENT
OF TRANSPORTATION

C:\DGN\5801000\roown001.dgn
2/23/2021
8:48:50 AM CPS - U0460

- NOTES:
1. THE PROPOSED R/W LINE WHERE A SPIRAL CURVE TRANSITION IS USED IS A CHORD RATHER THAN A CONCENTRIC CURVE.
 2. ALL STATIONS AND OFFSETS FOR R/W BREAKS ARE IN REFERENCE TO THE R/W BASELINE.

FOR EXISTING R/W RETRACEMENT, SEE FOLIO 716-A&B.

GRID STATE PLANE COORDINATES

THIS IS A STATE PLANE COORDINATE PROJECT. ALL DIMENSIONS, DISTANCES AND AREAS ON THIS PROJECT ARE GRID, EXCEPT FOR THE EXISTING R/W WIDTH DIMENSION, WHICH IS RECORD. THE COMBINATION SCALE FACTOR IS 0.99938908.

STATE	RIGHT OF WAY	SHEET	TOTAL
MONTANA		NO.	SHEETS
		3	14
R/W ID.		NH 55-3(16)7	
PROJECT NO.		5801-016-000	

WHITEHALL - SOUTH

ⓐ TO BE ACQUIRED IN THE NAME OF PARCEL 61.

MONTANA DEPARTMENT OF TRANSPORTATION
RIGHT OF WAY PLAN
JEFFERSON COUNTY


SEE SHEET NOS. 2-4 FOR OWNERSHIP NAMES, ADDRESSES, AREAS, ETC.

STATE	RIGHT OF WAY	SHEET	TOTAL
		NO.	SHEETS
MONTANA		5	14
R/W ID.		NH 55-3(16)7	
PROJECT NO.		5801-016-000	

WHITEHALL - SOUTH

P.O.T. 5+95.20 IS S 87°47'47" E
799.57' FROM THE S1/4 CORNER
OF SECTION 24. (COMP. POINT)

P.O.T. 5+95.20 IS N 87°47'47" W
1,847.51' FROM THE SE CORNER
OF SECTION 24. (FND B.C.)

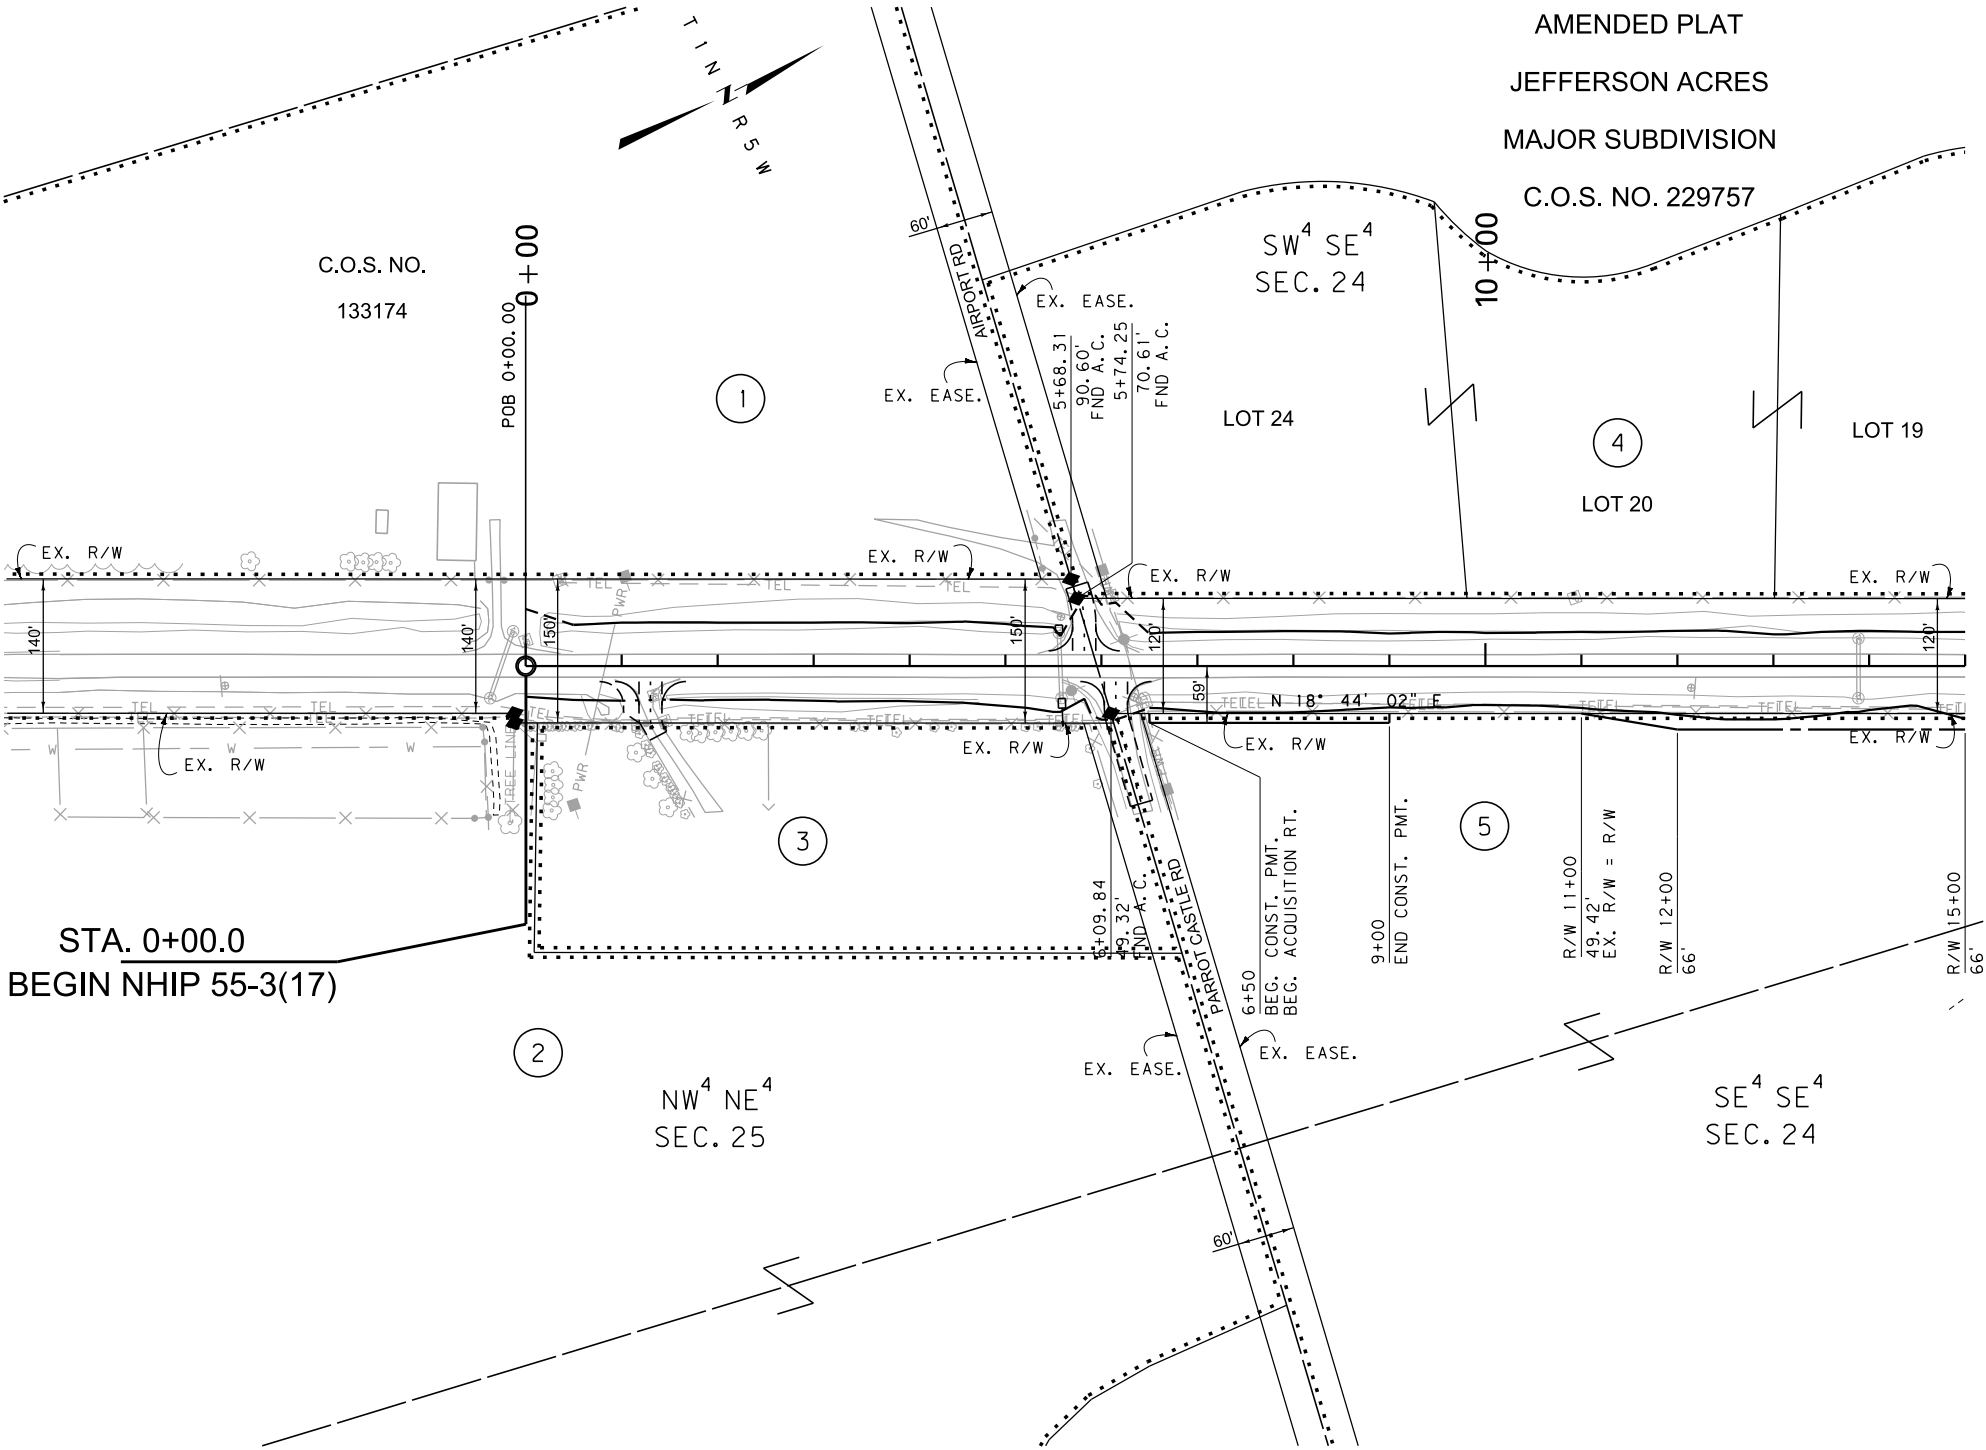

STA. 0+00.0
BEGIN NHIP 55-3(17)

FOR EXISTING R/W RETRACEMENT, SEE
FOLIO 716-A&B.

GRID STATE PLANE COORDINATES
THIS IS A STATE PLANE COORDINATE PROJECT. ALL
DIMENSIONS, DISTANCES AND AREAS ON THIS PROJECT
ARE GRID, EXCEPT FOR THE EXISTING R/W WIDTH
DIMENSION, WHICH IS RECORD.
THE COMBINATION SCALE FACTOR IS 0.99938908.

- NOTES:
1. THE PROPOSED R/W LINE WHERE A SPIRAL CURVE TRANSITION IS USED IS A CHORD RATHER THAN A CONCENTRIC CURVE.
 2. ALL STATIONS AND OFFSETS FOR R/W BREAKS ARE IN REFERENCE TO THE R/W BASELINE.

CONSTRUCTION LIMITS		MAP REVISED
CUT SECTION		
TRANSITION		
TOE OF FILL		
BACKSLOPE LIMITS INCLUDE ROUNDING		
FHWA/MDT APPROVAL		
1/20/16		
C:\DGN\5801000\rop\h001.dgn		
2/23/2021		
8:49:10 AM		CPS - U0460



MONTANA DEPARTMENT OF TRANSPORTATION

RIGHT OF WAY PLAN

JEFFERSON COUNTY


SCALE 1"=100'

0 50' 100' 200' 300'

STATE	RIGHT OF WAY	SHEET	TOTAL
		NO.	SHEETS
MONTANA		7	14
R/W ID.		NH 55-3(16)7	
PROJECT NO.		5801-016-000	

WHITEHALL - SOUTH

SEE SHEET NOS. 2-4 FOR OWNERSHIP NAMES, ADDRESSES, AREAS, ETC.

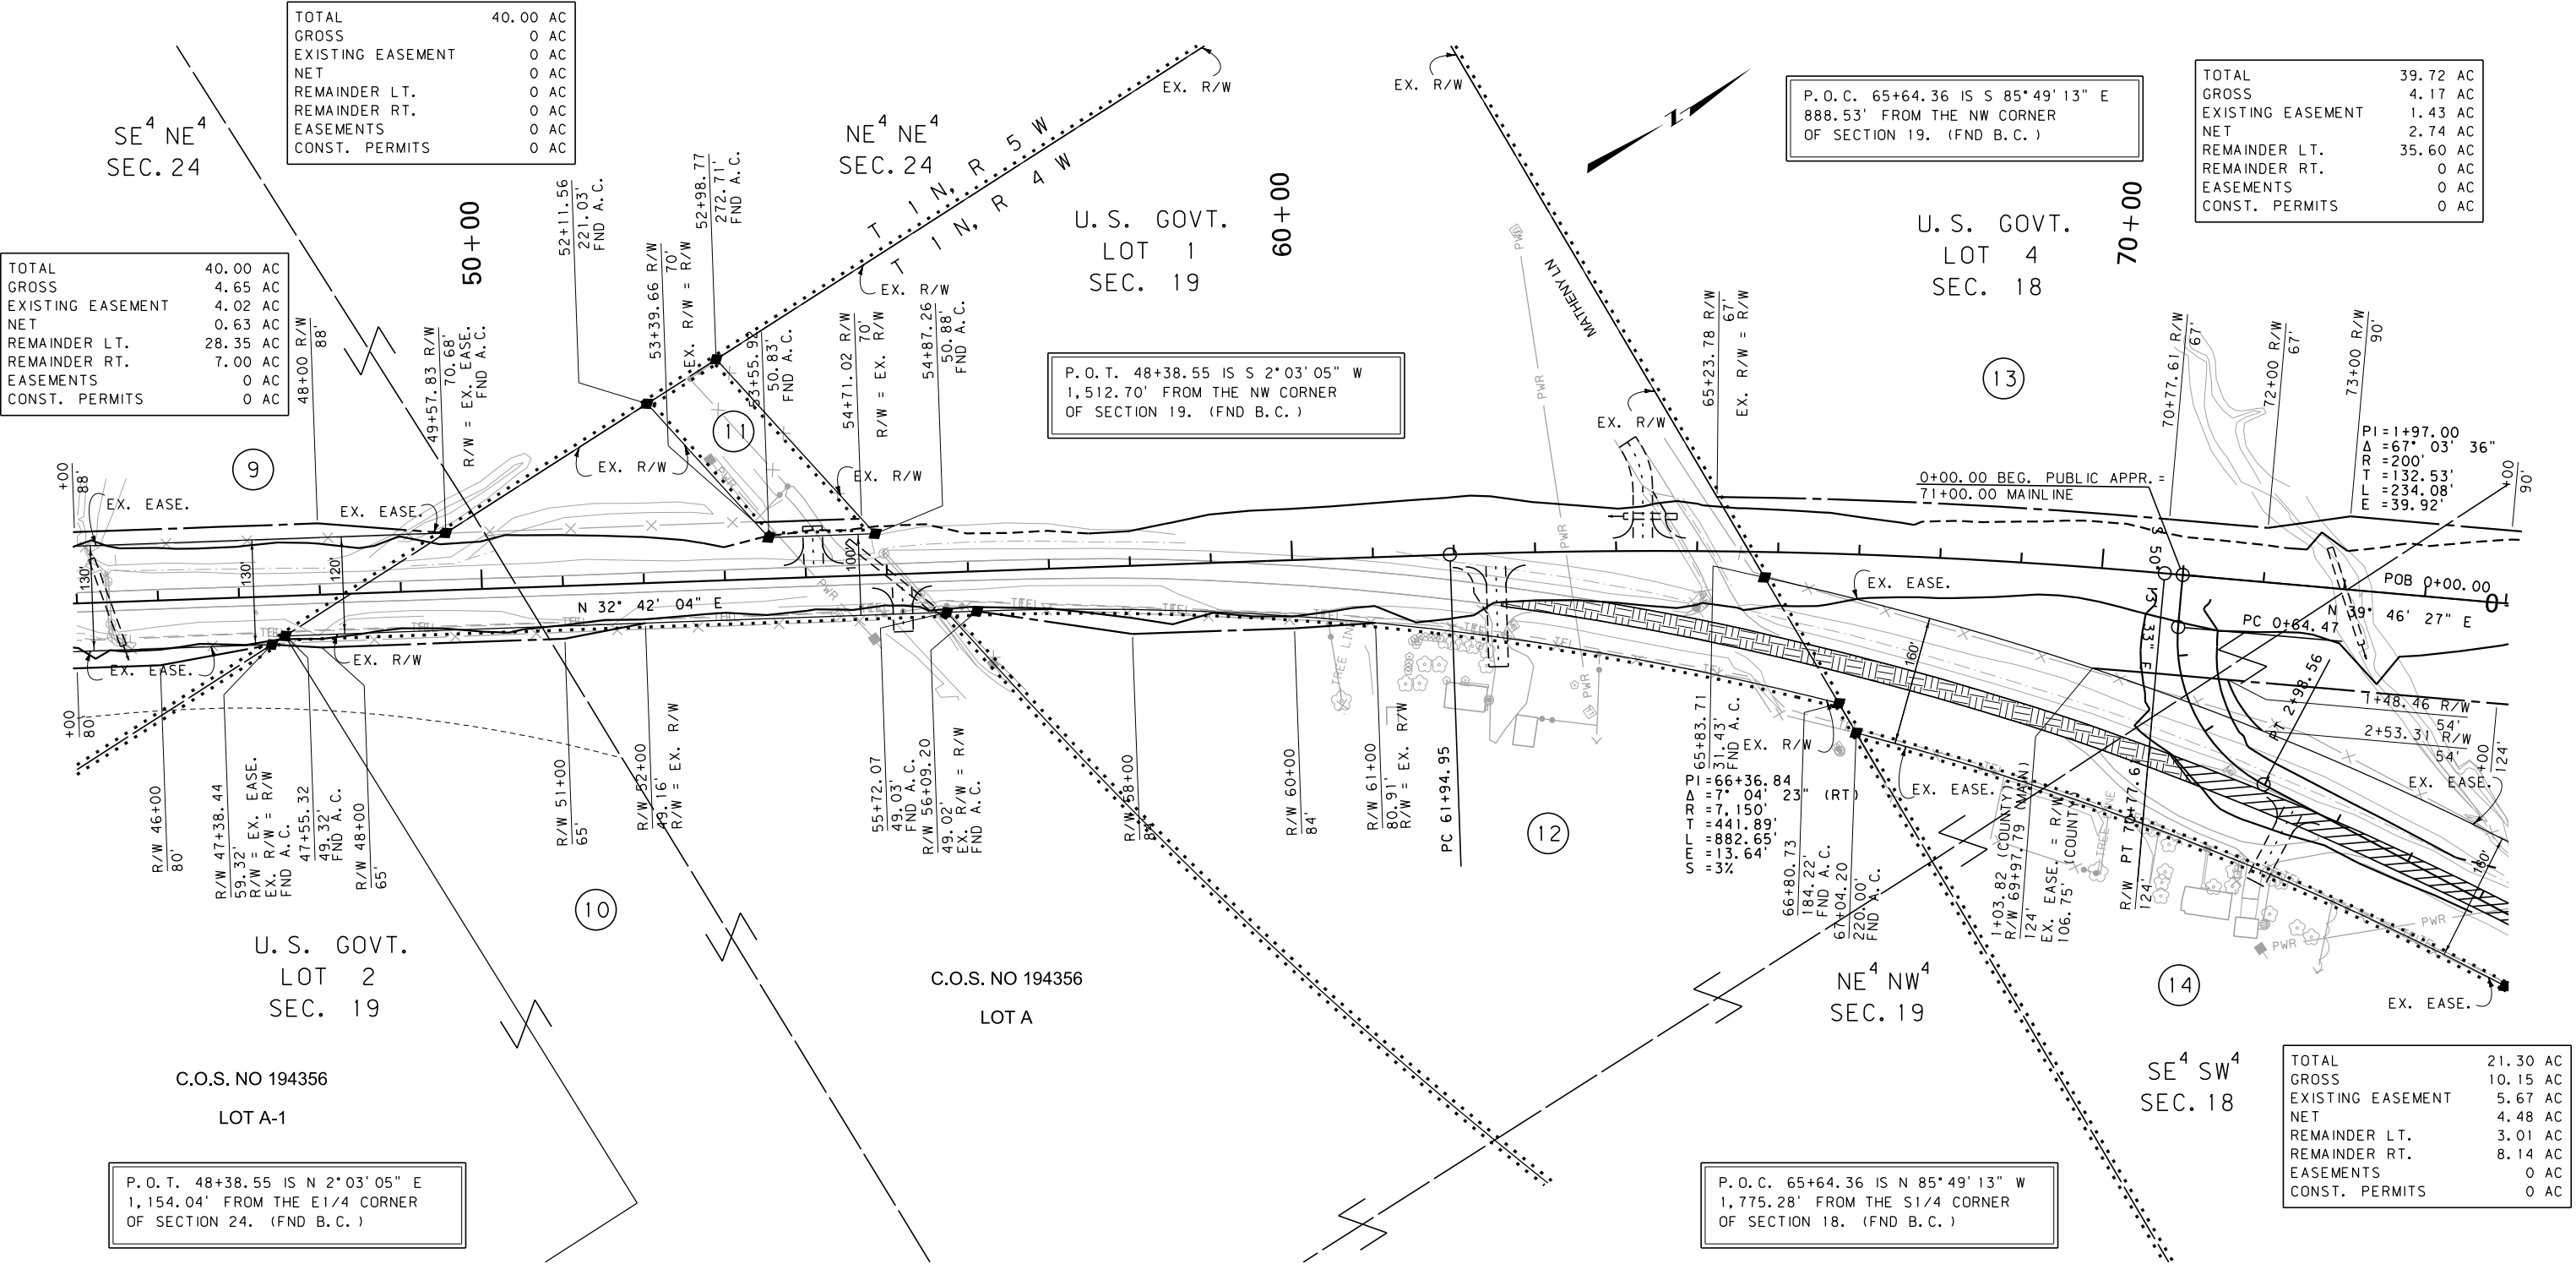

CONSTRUCTION LIMITS		MAP REVISED 4/29/16 5/20/16
CUT SECTION	TOP OF CUT	
TRANSITION		
TOE OF FILL		
BACKSLOPE LIMITS		
INCLUDE ROUNDING		
FHWA/MDT APPROVAL		1/20/16
3		C:\DGN\5801000\rop\h001.dgn
2		2/23/2021
1		8:49:17 AM CPS - U0460

NOTES:

1. THE PROPOSED R/W LINE WHERE A SPIRAL CURVE TRANSITION IS USED IS A CHORD RATHER THAN A CONCENTRIC CURVE.
2. ALL STATIONS AND OFFSETS FOR R/W BREAKS ARE IN REFERENCE TO THE R/W BASELINE.

FOR EXISTING R/W RETRACEMENT, SEE FOLIO 716-A&B.

GRID STATE PLANE COORDINATES

THIS IS A STATE PLANE COORDINATE PROJECT. ALL DIMENSIONS, DISTANCES AND AREAS ON THIS PROJECT ARE GRID, EXCEPT FOR THE EXISTING R/W WIDTH DIMENSION, WHICH IS RECORD.

THE COMBINATION SCALE FACTOR IS 0.99938908.

MONTANA DEPARTMENT OF TRANSPORTATION

RIGHT OF WAY PLAN

JEFFERSON COUNTY

SCALE 1"=100'

0 50' 100' 200' 300'

STATE	RIGHT OF WAY	SHEET	TOTAL
		NO.	SHEETS
MONTANA		8	14
R/W ID.		NH 55-3(16)7	
PROJECT NO.		5801-016-000	

WHITEHALL - SOUTH

SEE SHEET NOS. 2-4 FOR OWNERSHIP NAMES, ADDRESSES, AREAS, ETC.

U. S. GOVT.	
LOT 4	
SEC. 18	
TOTAL	39.72 AC
GROSS	4.17 AC
EXISTING EASEMENT	1.43 AC
NET	2.74 AC
REMAINDER LT.	35.60 AC
REMAINDER RT.	0 AC
EASEMENTS	0 AC
CONST. PERMITS	0 AC

U. S. GOVT.
LOT 3
SEC. 18

TOTAL	40.00 AC
GROSS	5.48 AC
EXISTING EASEMENT	0 AC
NET	5.48 AC
REMAINDER LT.	28.41 AC
REMAINDER RT.	6.11 AC
EASEMENTS	0 AC
CONST. PERMITS	0 AC

NE⁴ SW⁴
SEC. 18

SE⁴ NW⁴
SEC. 18

SW⁴ NE⁴
SEC. 18

P.O.T. 94+45.41 IS S 1°24'56" W
3,057.87' FROM THE N1/4 CORNER
OF SECTION 18. (FND B.C.)

TOTAL	21.30 AC
GROSS	10.15 AC
EXISTING EASEMENT	5.67 AC
NET	4.48 AC
REMAINDER LT.	3.01 AC
REMAINDER RT.	8.14 AC
EASEMENTS	0 AC
CONST. PERMITS	0 AC

QUITCLAIM DEED TO:
BROWN FARMS, INC.
DOC. NO. 277312
RECORDED: 2/12/2021

P.O.T. 94+45.41 IS N 1°24'56" E
2,355.85' FROM THE S1/4 CORNER
OF SECTION 18. (FND B.C.)

FOR EXISTING R/W RETRACEMENT, SEE
FOLIO 716-A&B.

GRID STATE PLANE COORDINATES

THIS IS A STATE PLANE COORDINATE PROJECT. ALL
DIMENSIONS, DISTANCES AND AREAS ON THIS PROJECT
ARE GRID, EXCEPT FOR THE EXISTING R/W WIDTH
DIMENSION, WHICH IS RECORD.
THE COMBINATION SCALE FACTOR IS 0.99938908.

- NOTES:
1. THE PROPOSED R/W LINE WHERE A SPIRAL
CURVE TRANSITION IS USED IS A CHORD
RATHER THAN A CONCENTRIC CURVE.
 2. ALL STATIONS AND OFFSETS FOR R/W BREAKS
ARE IN REFERENCE TO THE R/W BASELINE.


CONSTRUCTION LIMITS	
CUT SECTION	TOP OF CUT
TRANSITION	
TOE OF FILL	
BACKSLOPE LIMITS INCLUDE ROUNDING	
MAP REVISED 4/29/16	
FHWA/MDT APPROVAL 1/20/16	
3	C:\DGN\5801000\rop\002.dgn
2	2/23/2021
1	8:49:30 AM CPS - U0460



MONTANA DEPARTMENT
OF TRANSPORTATION

MONTANA DEPARTMENT OF TRANSPORTATION


RIGHT OF WAY PLAN
JEFFERSON COUNTY

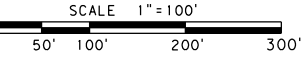

SEE SHEET NOS. 2-4 FOR OWNERSHIP NAMES, ADDRESSES, AREAS, ETC.

STATE	RIGHT OF WAY	SHEET	TOTAL
		NO.	SHEETS
MONTANA		9	14
R/W ID.		NH 55-3(16)7	
PROJECT NO.		5801-016-000	

WHITEHALL - SOUTH

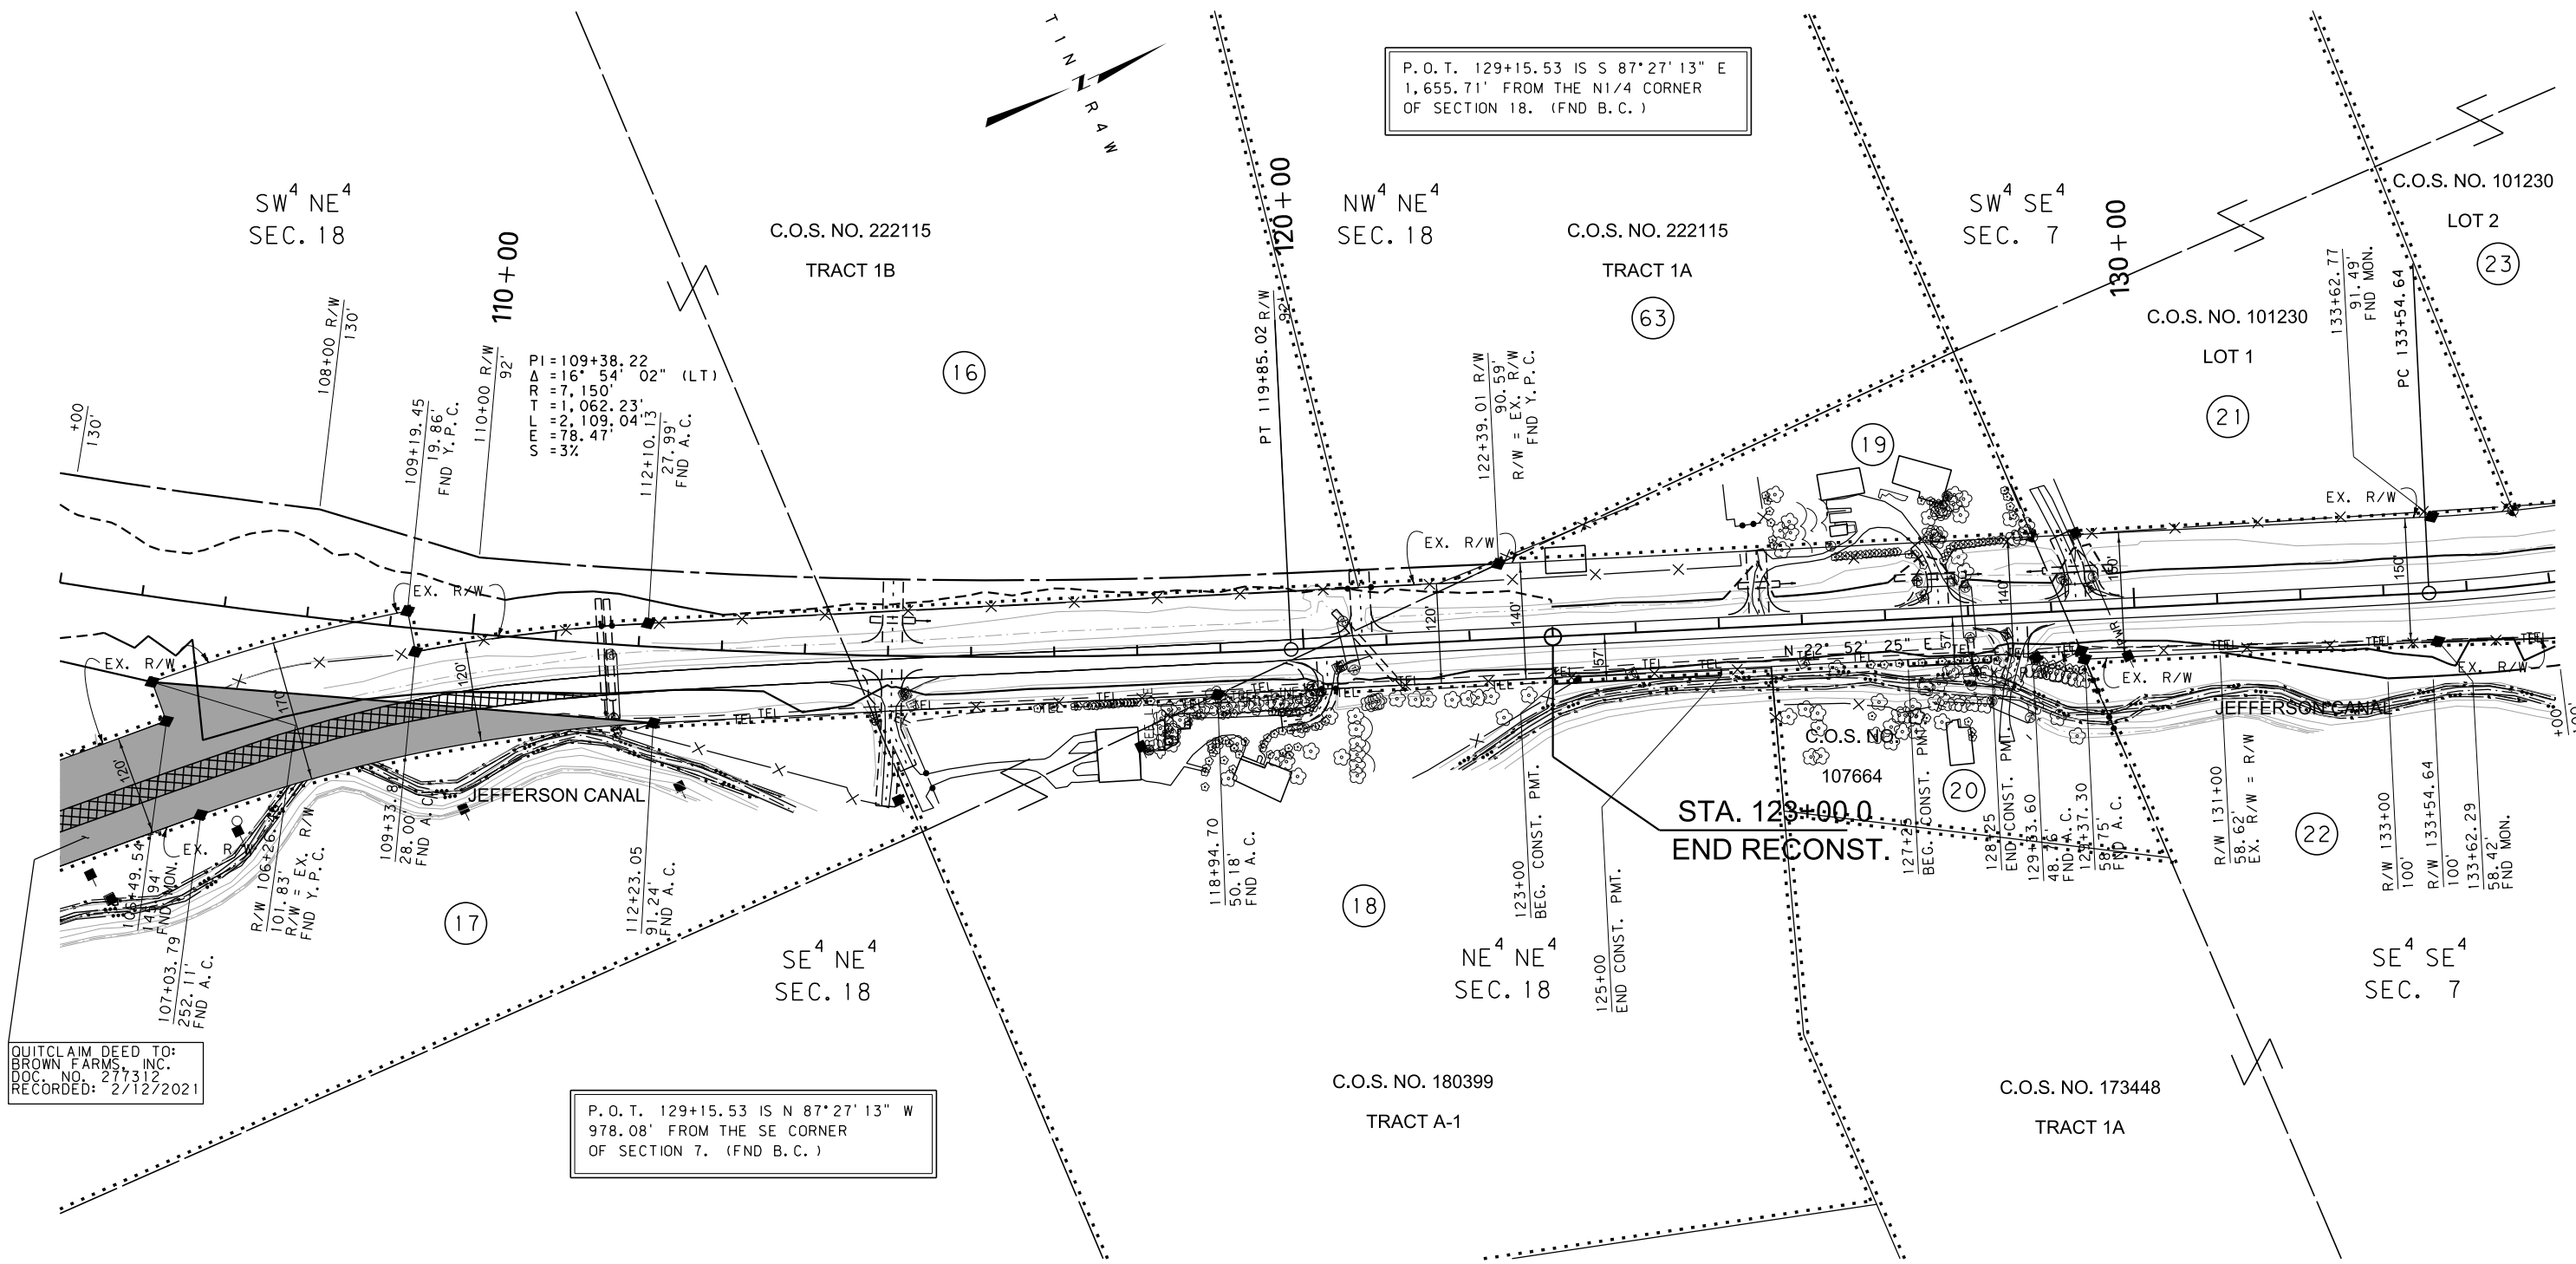

CONSTRUCTION LIMITS	MAP REVISED
CUT SECTION	
TRANSITION	
TOE OF FILL	
BACKSLOPE LIMITS	
INCLUDE ROUNDING	
	FHWA/MDT APPROVAL
	1/20/16
3	C:\DGN\5801000\rop\h002.dgn
2	2/23/2021
1	8:49:33 AM CPS - U0460

- NOTES:
1. THE PROPOSED R/W LINE WHERE A SPIRAL CURVE TRANSITION IS USED IS A CHORD RATHER THAN A CONCENTRIC CURVE.
 2. ALL STATIONS AND OFFSETS FOR R/W BREAKS ARE IN REFERENCE TO THE R/W BASELINE.

FOR EXISTING R/W RETRACEMENT, SEE FOLIO 716-A&B.

GRID STATE PLANE COORDINATES

THIS IS A STATE PLANE COORDINATE PROJECT. ALL DIMENSIONS, DISTANCES AND AREAS ON THIS PROJECT ARE GRID, EXCEPT FOR THE EXISTING R/W WIDTH DIMENSION, WHICH IS RECORD.

THE COMBINATION SCALE FACTOR IS 0.99938908.

MONTANA DEPARTMENT OF TRANSPORTATION

RIGHT OF WAY PLAN

JEFFERSON COUNTY


SCALE 1"=100'

0 50' 100' 200' 300'

STATE	RIGHT OF WAY	SHEET	TOTAL
		NO.	SHEETS
MONTANA		10	14
R/W ID.		NH 55-3(16)7	
PROJECT NO.		5801-016-000	

WHITEHALL - SOUTH

SEE SHEET NOS. 2-4 FOR OWNERSHIP NAMES, ADDRESSES, AREAS, ETC.

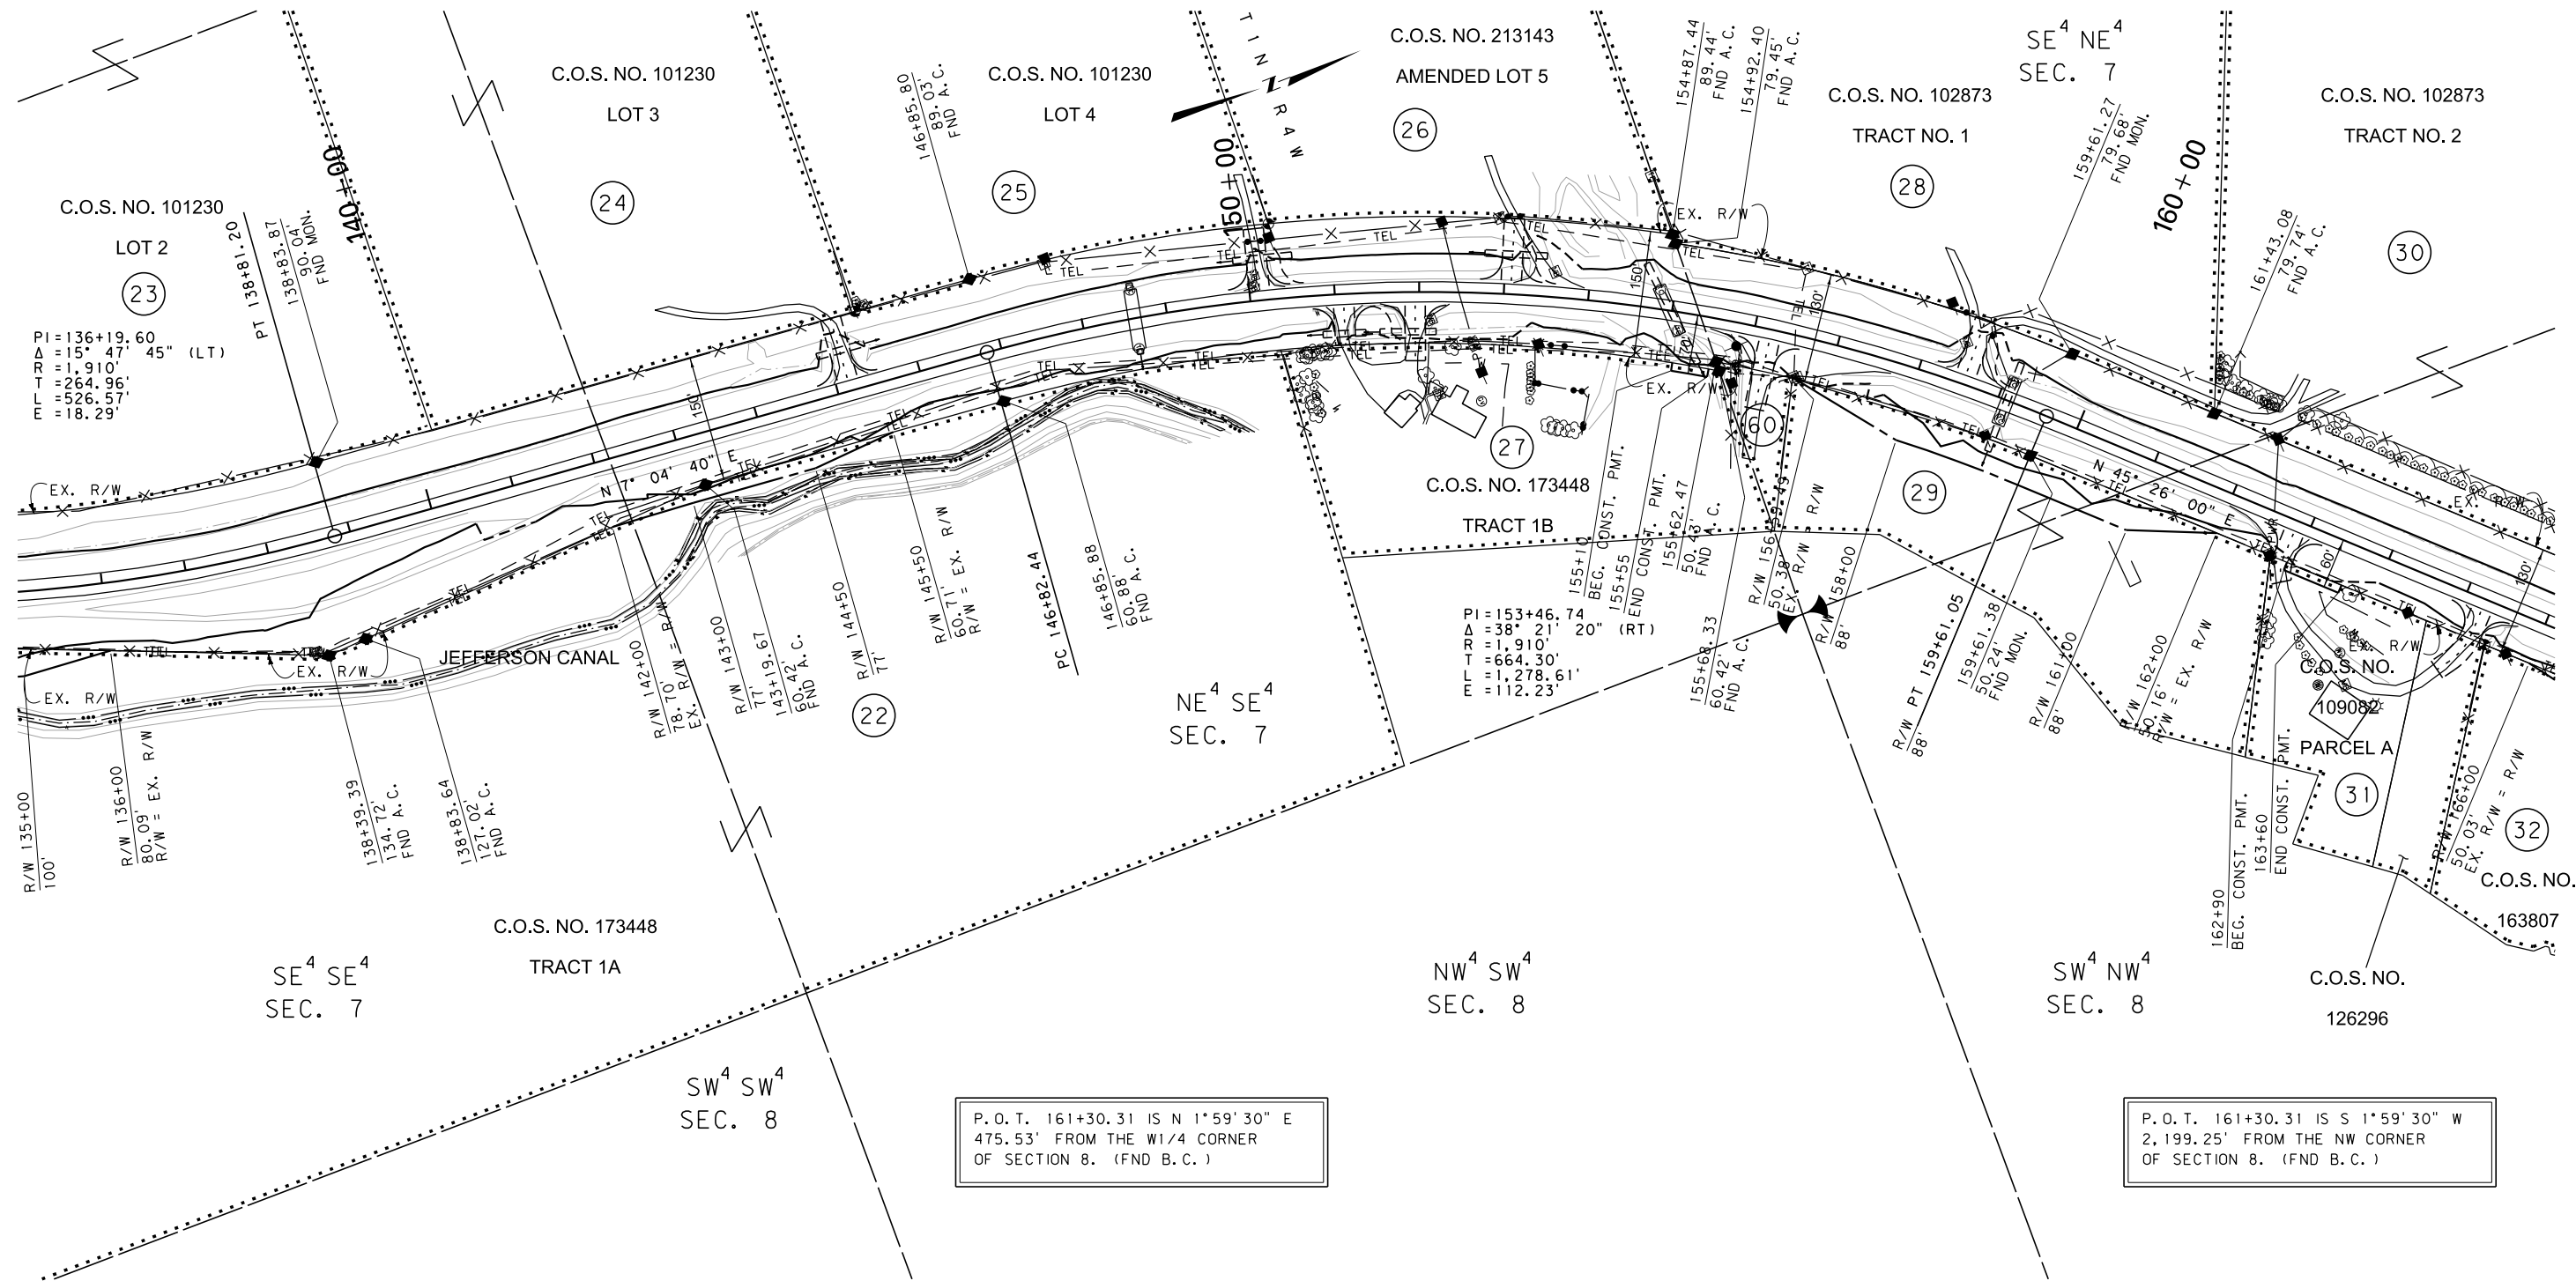

P.O.T. 161+30.31 IS N 1°59'30" E
475.53' FROM THE W1/4 CORNER
OF SECTION 8. (FND B.C.)

P.O.T. 161+30.31 IS S 1°59'30" W
2,199.25' FROM THE NW CORNER
OF SECTION 8. (FND B.C.)

FOR EXISTING R/W RETRACEMENT, SEE
FOLIO 716-A&B.

GRID STATE PLANE COORDINATES

THIS IS A STATE PLANE COORDINATE PROJECT. ALL
DIMENSIONS, DISTANCES AND AREAS ON THIS PROJECT
ARE GRID, EXCEPT FOR THE EXISTING R/W WIDTH
DIMENSION, WHICH IS RECORD.
THE COMBINATION SCALE FACTOR IS 0.99938908.

- NOTES:
1. THE PROPOSED R/W LINE WHERE A SPIRAL
CURVE TRANSITION IS USED IS A CHORD
RATHER THAN A CONCENTRIC CURVE.
 2. ALL STATIONS AND OFFSETS FOR R/W BREAKS
ARE IN REFERENCE TO THE R/W BASELINE.

CONSTRUCTION LIMITS CUT SECTION TRANSITION TOE OF FILL BACKSLOPE LIMITS INCLUDE ROUNDING	MAP REVISED 6/30/16
	FHWA/MDT APPROVAL 1/20/16
3	C:\DGN\5801000\rop\h002.dgn
2	2/23/2021
1	8:49:37 AM CPS - U0460

MONTANA DEPARTMENT OF TRANSPORTATION

RIGHT OF WAY PLAN

JEFFERSON COUNTY


SCALE 1"=100'

0 50' 100' 200' 300'

SEE SHEET NOS. 2-4 FOR OWNERSHIP NAMES, ADDRESSES, AREAS, ETC.

STATE	RIGHT OF WAY	SHEET	TOTAL
		NO.	SHEETS
MONTANA		11	14
R/W ID.		NH 55-3(16)7	
PROJECT NO.		5801-016-000	

WHITEHALL - SOUTH

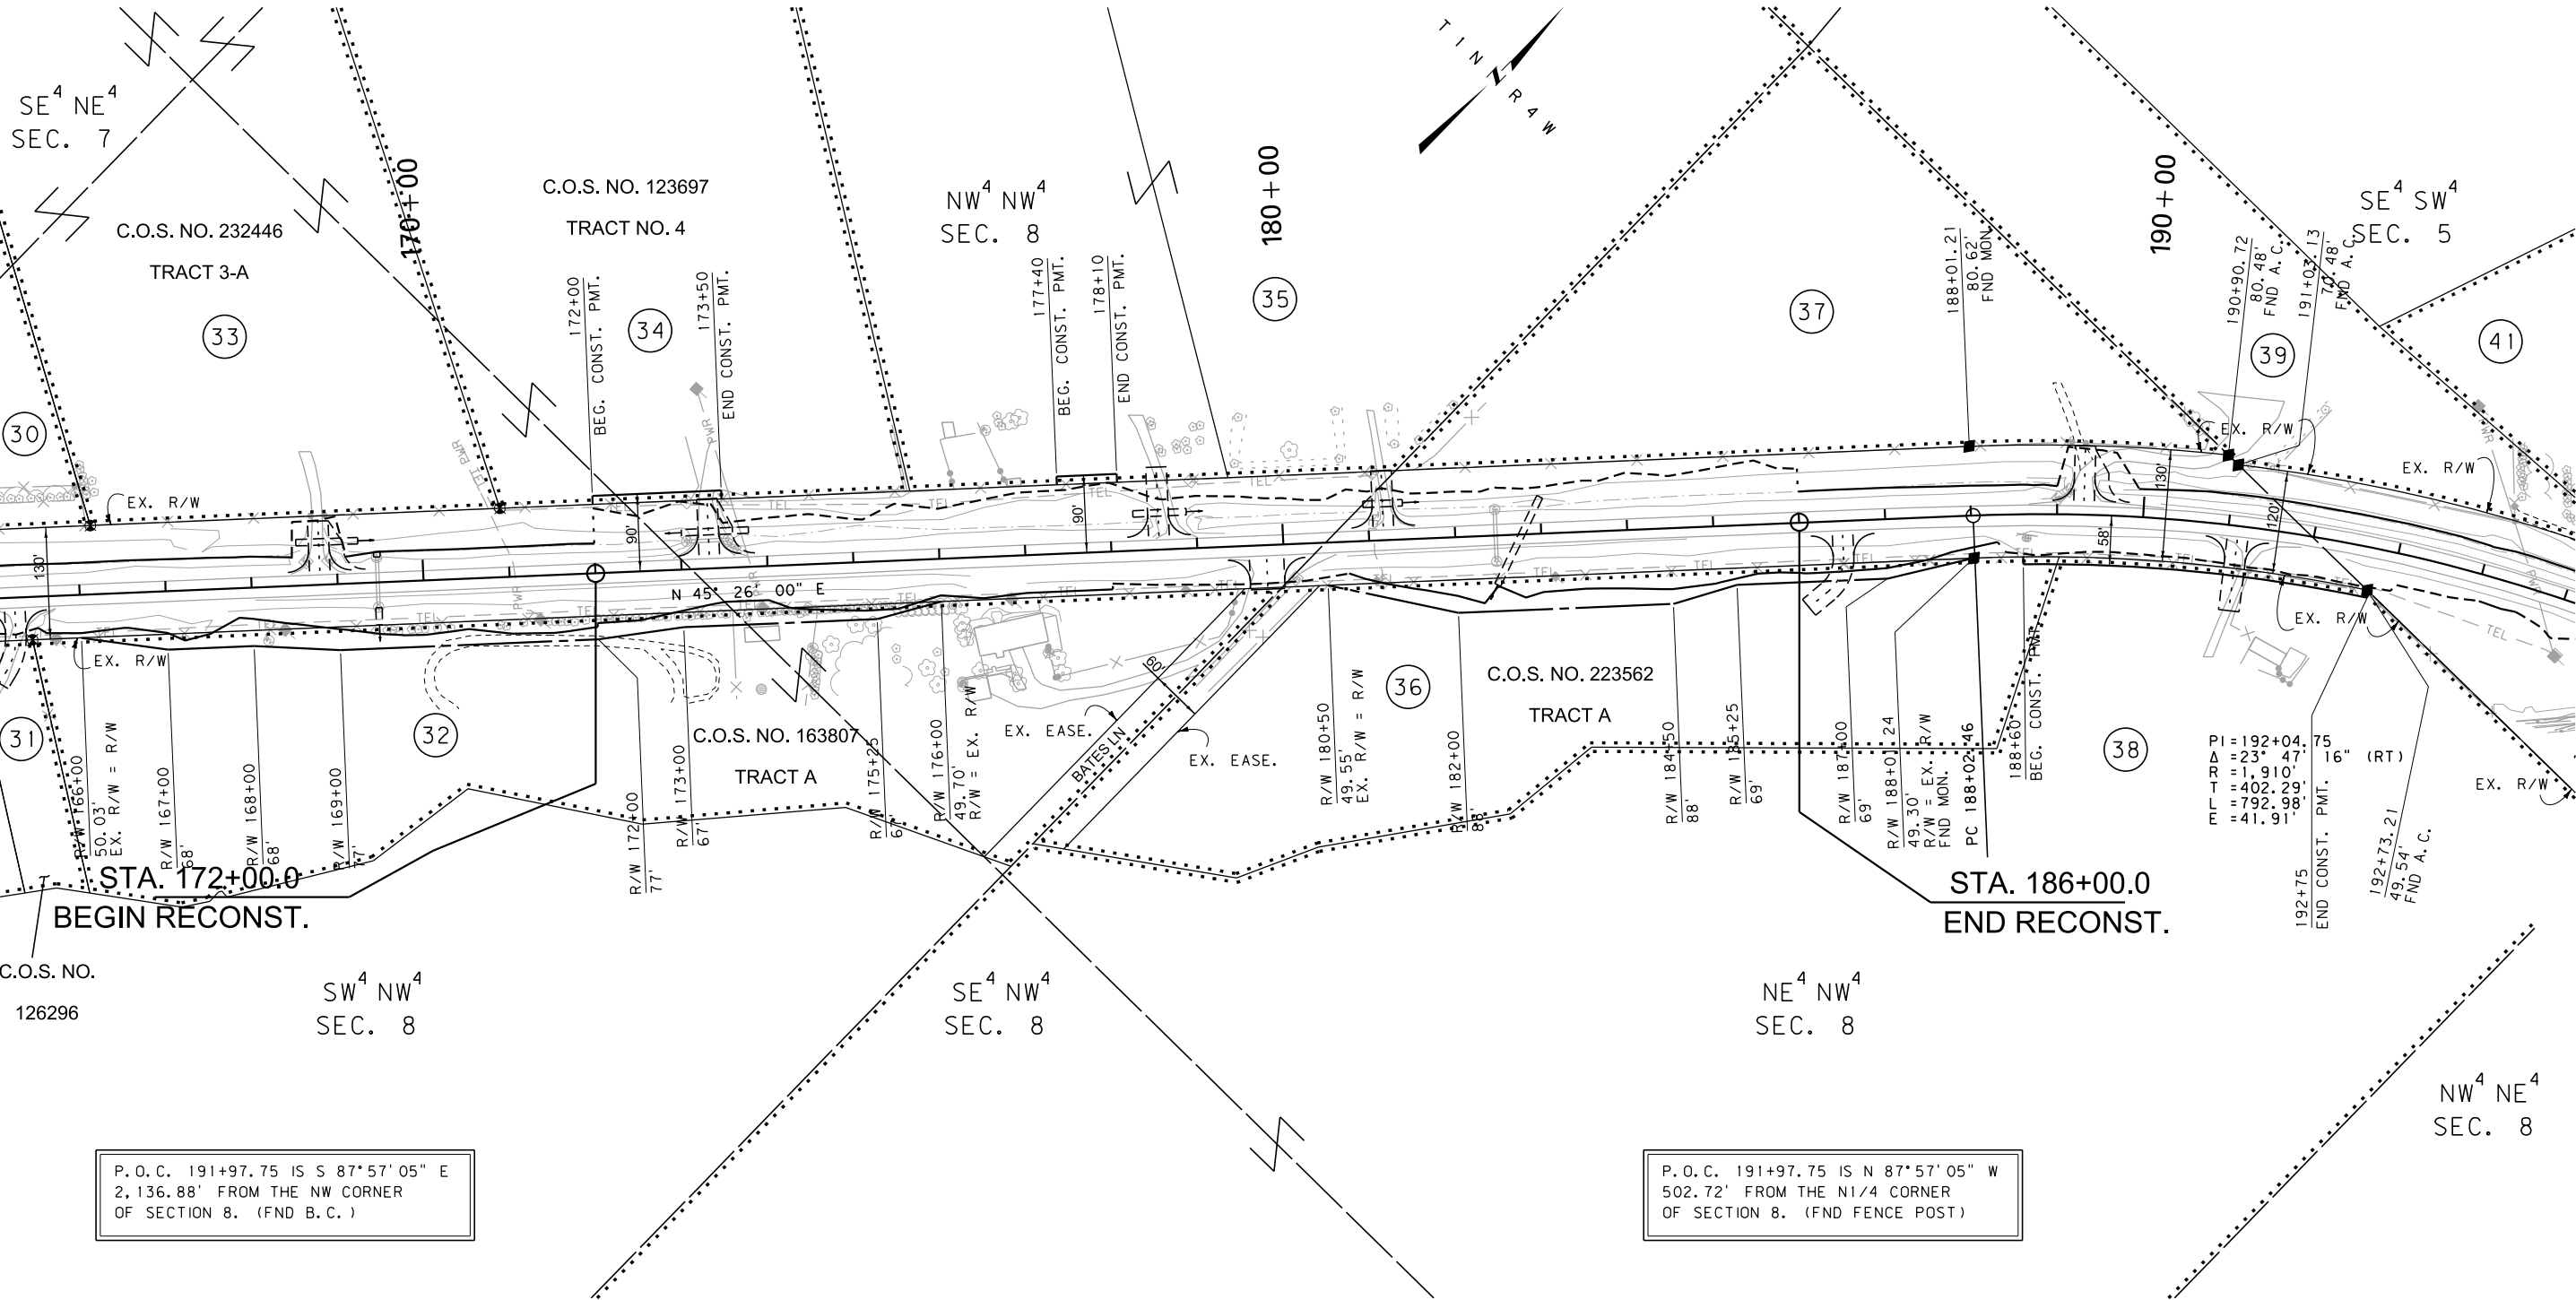

P.O.C. 191+97.75 IS S 87°57'05" E
2,136.88' FROM THE NW CORNER
OF SECTION 8. (FND B.C.)

P.O.C. 191+97.75 IS N 87°57'05" W
502.72' FROM THE N1/4 CORNER
OF SECTION 8. (FND FENCE POST)

CONSTRUCTION LIMITS
CUT SECTION
TRANSITION
TOE OF FILL
BACKSLOPE LIMITS
INCLUDE ROUNDING

MAP REVISED

FHWA/MDT APPROVAL
1/20/16

3
2
1

MDT
MONTANA DEPARTMENT
OF TRANSPORTATION

C:\DGN\5801000\ropln003.dgn
2/23/2021
8:49:53 AM CPS - U0460

- NOTES:
1. THE PROPOSED R/W LINE WHERE A SPIRAL CURVE TRANSITION IS USED IS A CHORD RATHER THAN A CONCENTRIC CURVE.
 2. ALL STATIONS AND OFFSETS FOR R/W BREAKS ARE IN REFERENCE TO THE R/W BASELINE.

FOR EXISTING R/W RETRACEMENT, SEE
FOLIO 716-A&B.

GRID STATE PLANE COORDINATES

THIS IS A STATE PLANE COORDINATE PROJECT. ALL
DIMENSIONS, DISTANCES AND AREAS ON THIS PROJECT
ARE GRID, EXCEPT FOR THE EXISTING R/W WIDTH
DIMENSION, WHICH IS RECORD.
THE COMBINATION SCALE FACTOR IS 0.99938908.

MONTANA DEPARTMENT OF TRANSPORTATION

RIGHT OF WAY PLAN

JEFFERSON COUNTY


SCALE 1"=100'

0 50' 100' 200' 300'

STATE	RIGHT OF WAY	SHEET	TOTAL
MONTANA		NO.	SHEETS
		12	14
R/W ID.		NH 55-3(16)7	
PROJECT NO.		5801-016-000	

WHITEHALL - SOUTH

SEE SHEET NOS. 2-4 FOR OWNERSHIP NAMES, ADDRESSES, AREAS, ETC.

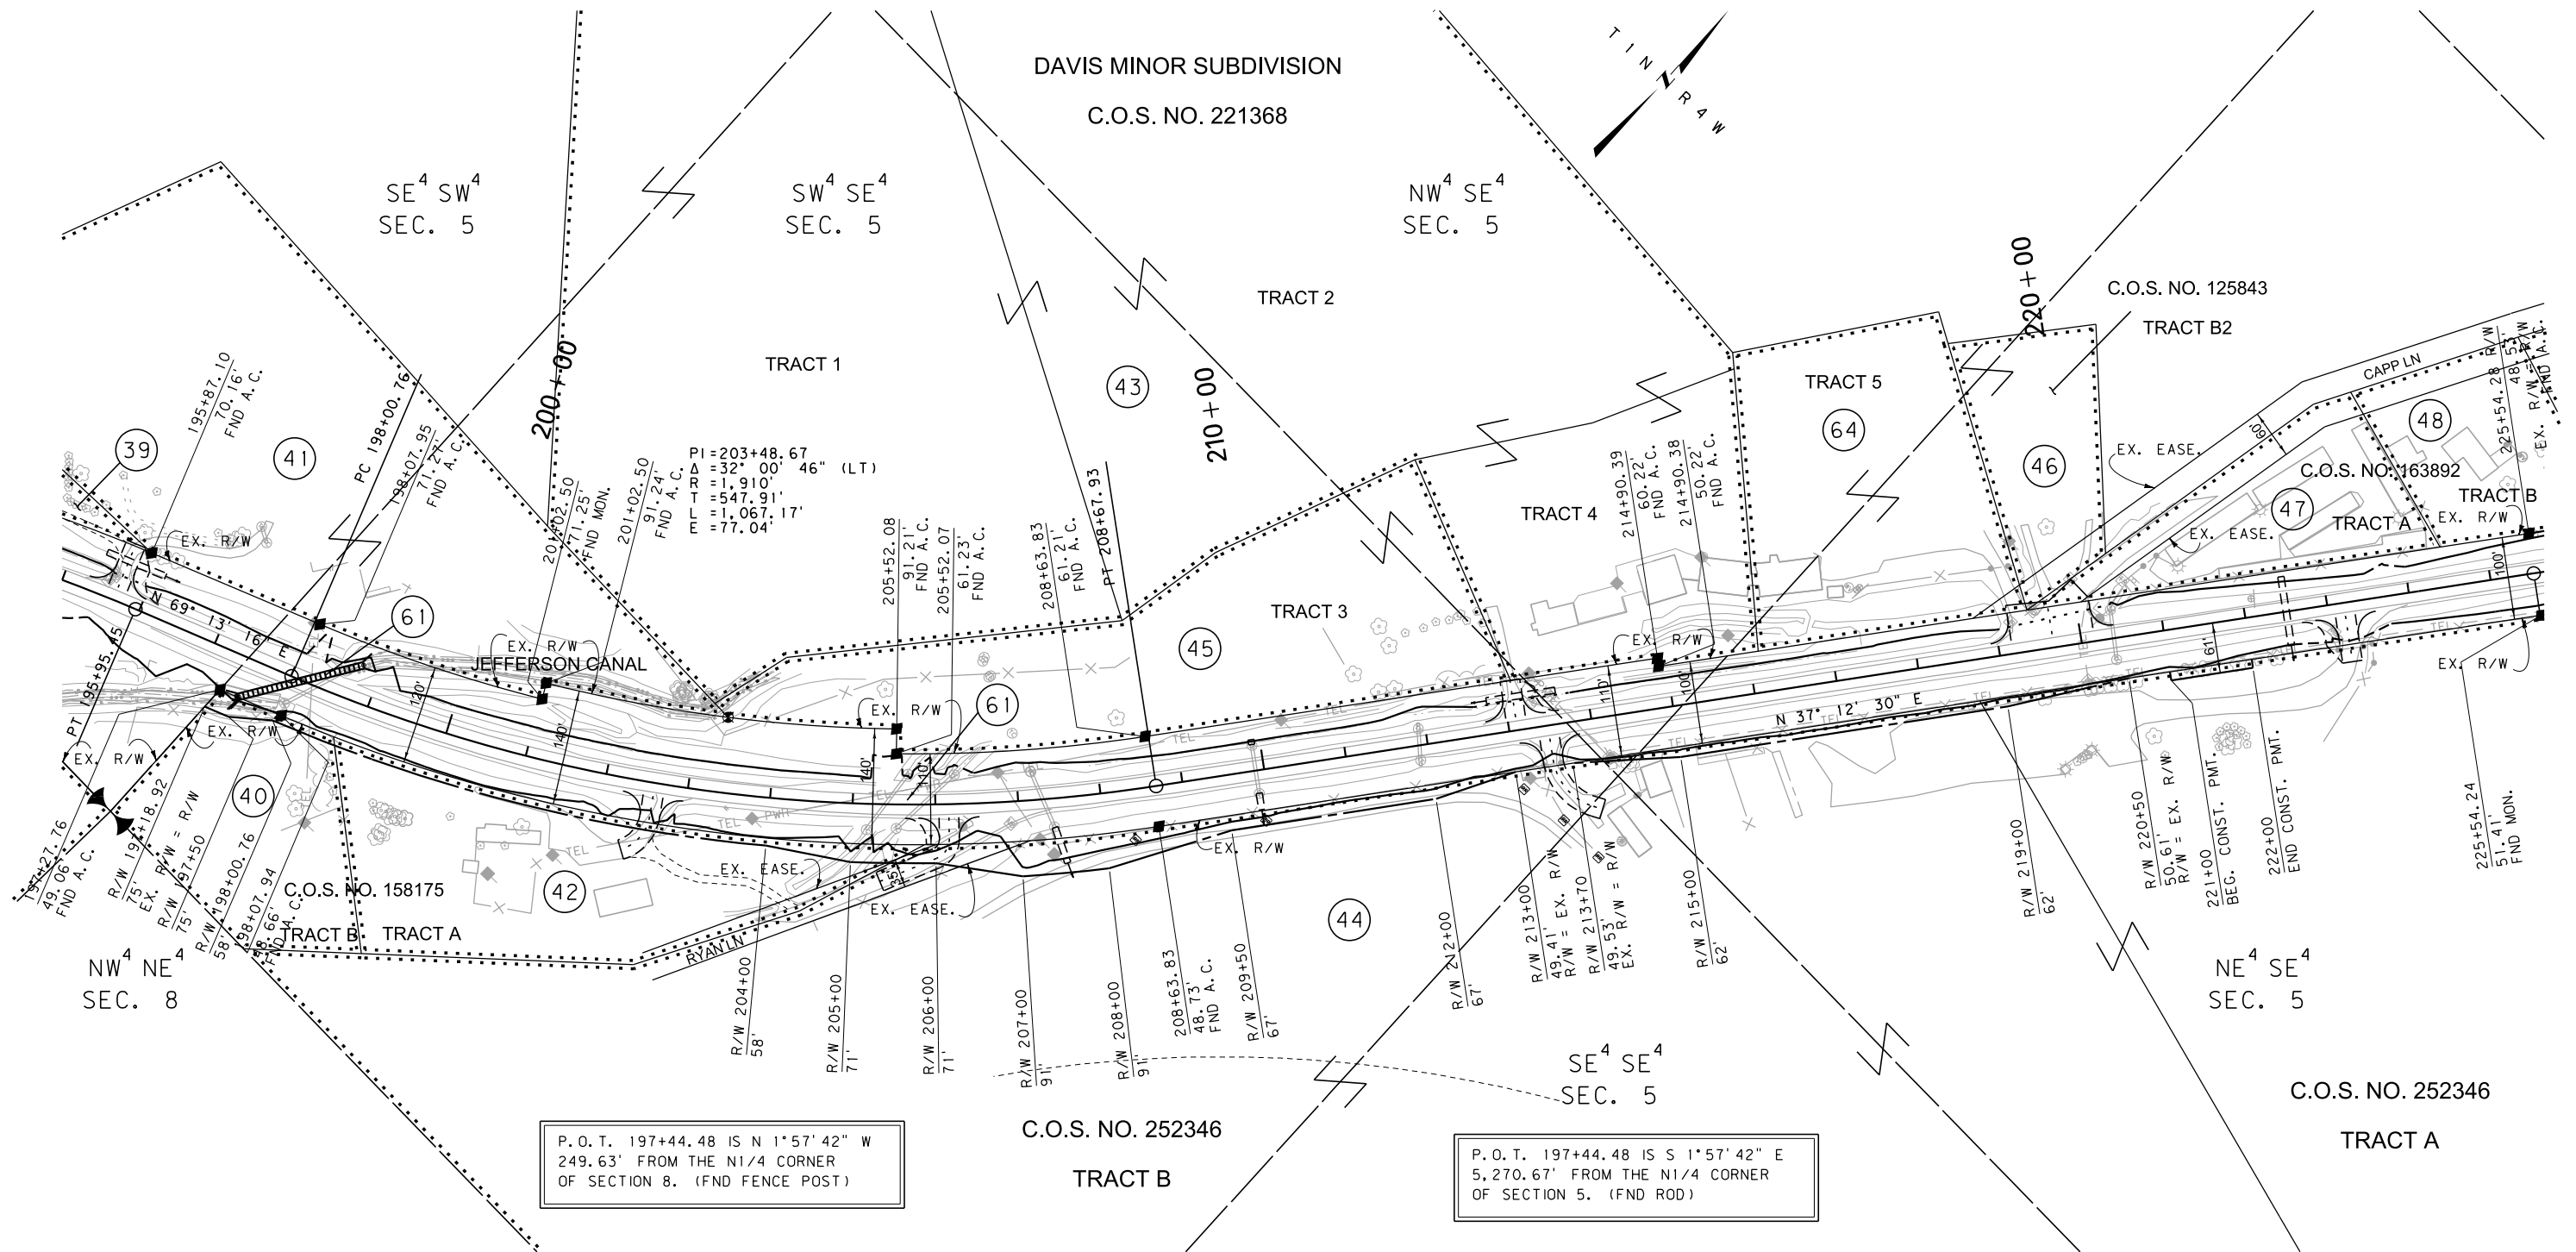

CONSTRUCTION LIMITS CUT SECTION  TRANSITION  TOE OF FILL  BACKSLOPE LIMITS INCLUDE ROUNDING		MAP REVISED _____ _____ _____ _____ _____ FHWA/MDT APPROVAL 1/29/16	
3	 MONTANA DEPARTMENT OF TRANSPORTATION	C:\DGN\5801000\repln003.dgn 2/23/2021 8:49:57 AM CPS - U0460	
1			

NOTES:

1. THE PROPOSED R/W LINE WHERE A SPIRAL CURVE TRANSITION IS USED IS A CHORD RATHER THAN A CONCENTRIC CURVE.
2. ALL STATIONS AND OFFSETS FOR R/W BREAKS ARE IN REFERENCE TO THE R/W BASELINE.

FOR EXISTING R/W RETRACEMENT, SEE
FOLIO 716-A&B.

GRID STATE PLANE COORDINATES

THIS IS A STATE PLANE COORDINATE PROJECT. ALL
DIMENSIONS, DISTANCES AND AREAS ON THIS PROJECT
ARE GRID, EXCEPT FOR THE EXISTING R/W WIDTH
DIMENSION, WHICH IS RECORD.
THE COMBINATION SCALE FACTOR IS 0.99938908.

MONTANA DEPARTMENT OF TRANSPORTATION

RIGHT OF WAY PLAN

JEFFERSON COUNTY


SCALE 1" = 100



STATE	RIGHT OF WAY	SHEET	TOTAL
		NO.	SHEETS
MONTANA		13	14
R/W ID.		NH 55-3(16)7	
PROJECT NO.		5801-016-000	

WHITEHALL - SOUTH

SEE SHEET NOS. 2-4 FOR OWNERSHIP NAMES, ADDRESSES, AREAS, ETC.

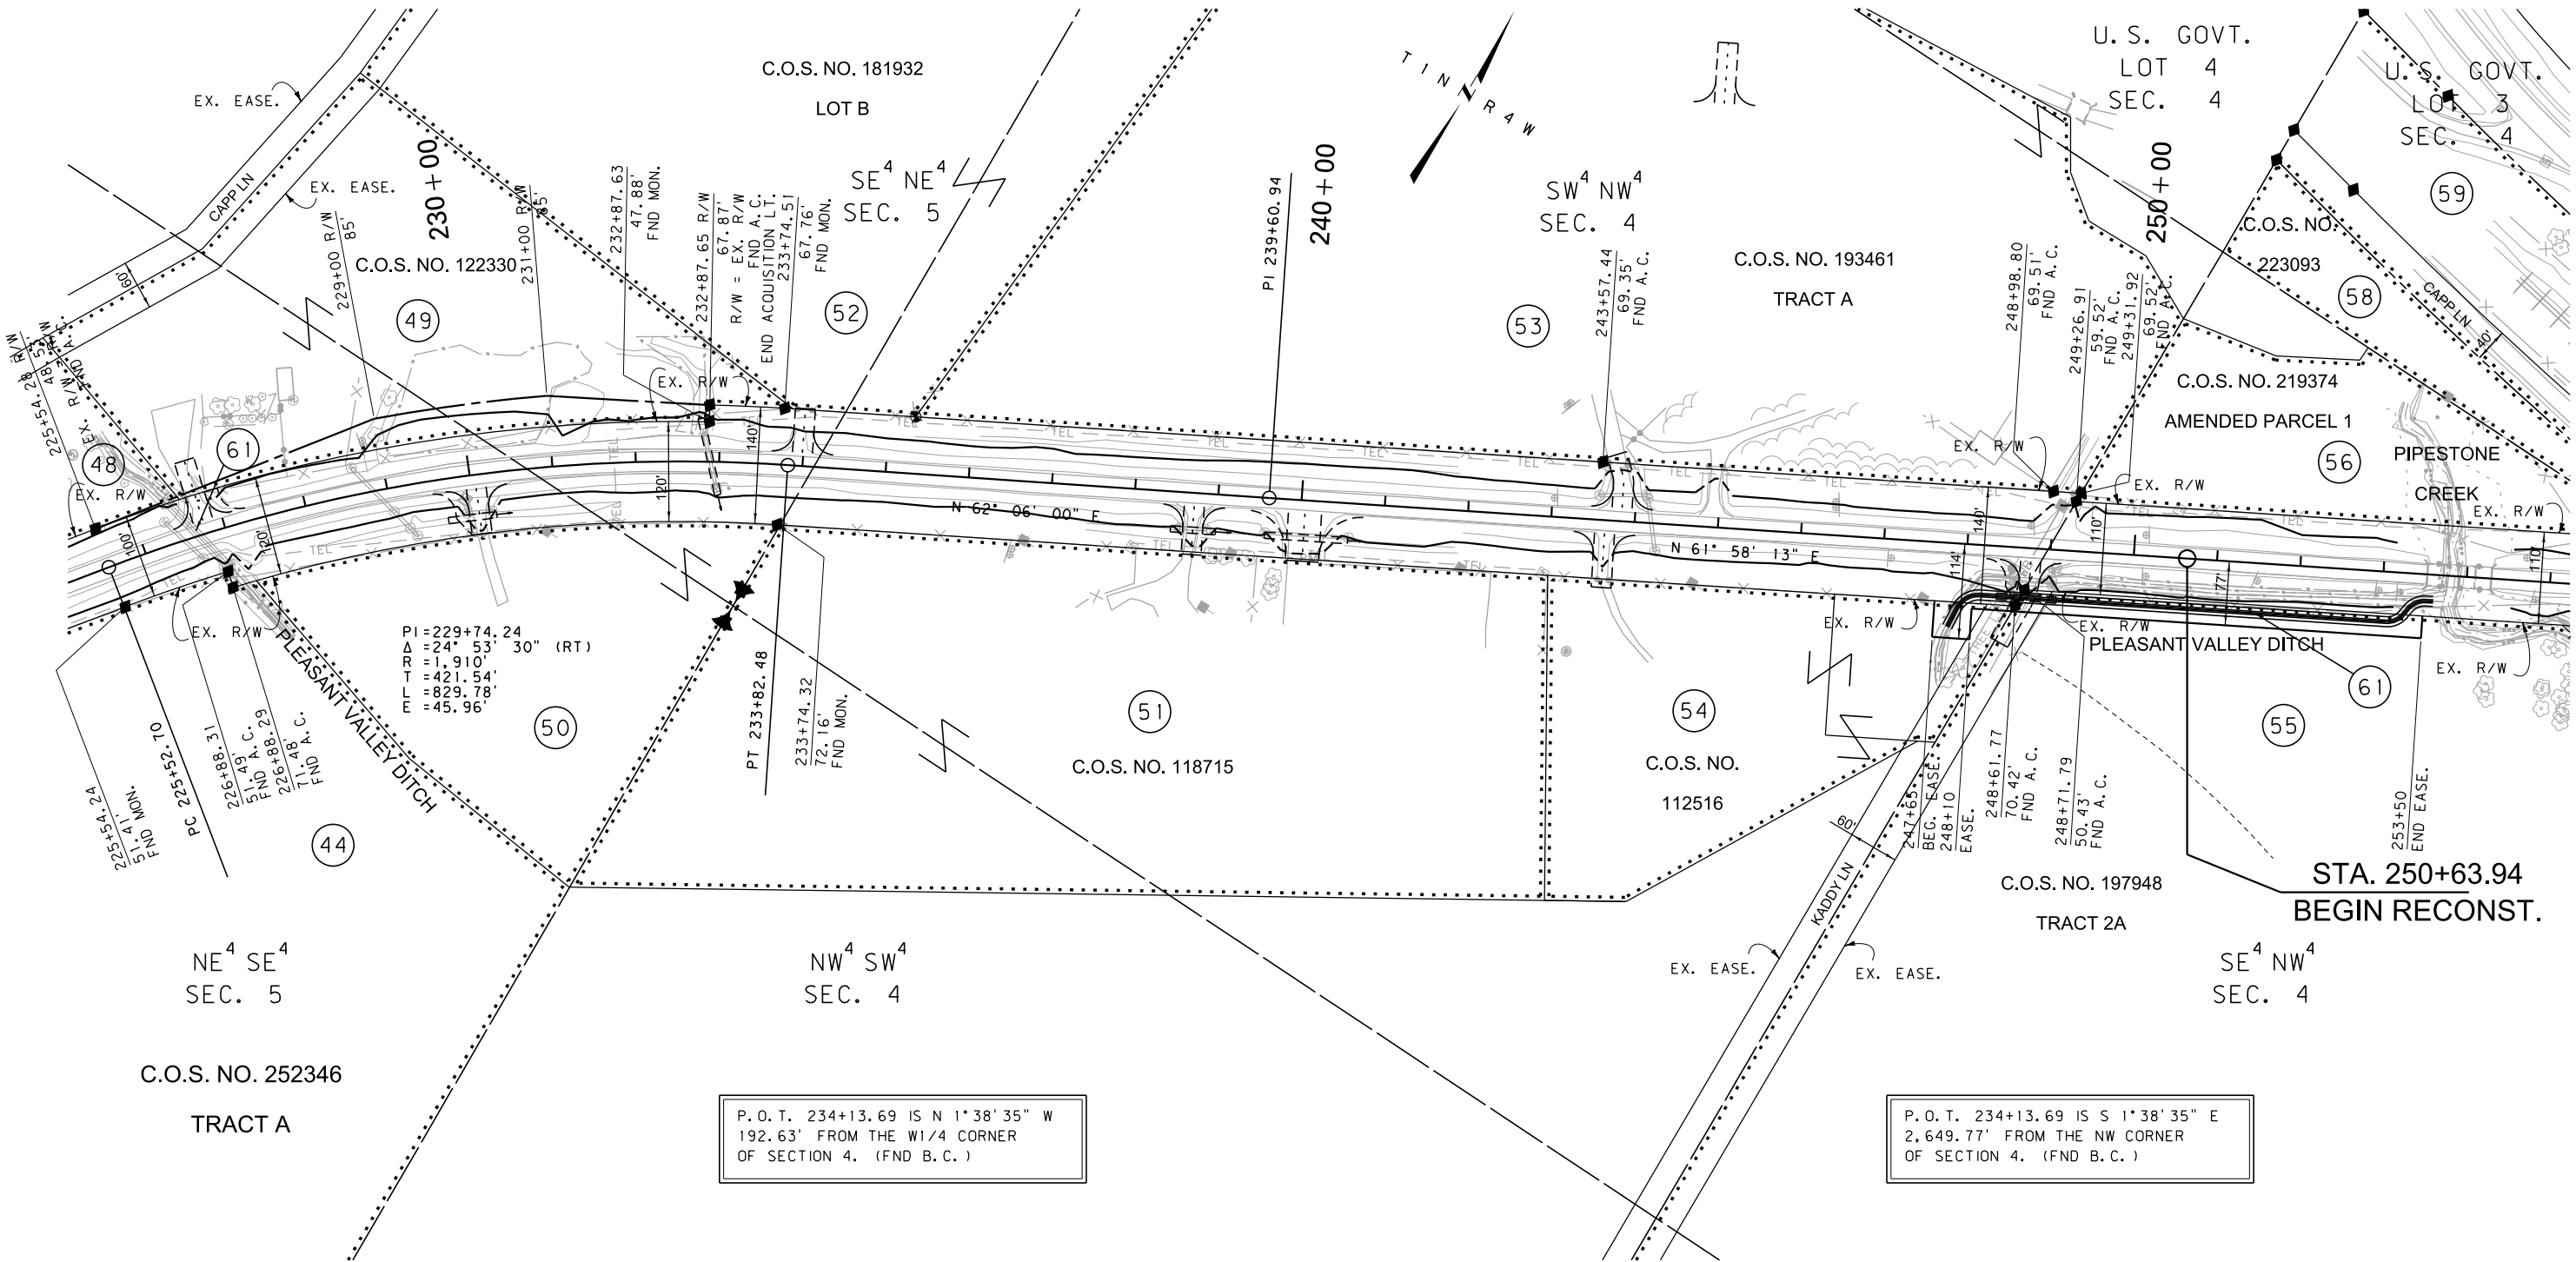

FOR EXISTING R/W RETRACEMENT, SEE
FOLIO 716-A&B.

GRID STATE PLANE COORDINATES

THIS IS A STATE PLANE COORDINATE PROJECT. ALL DIMENSIONS, DISTANCES AND AREAS ON THIS PROJECT ARE GRID, EXCEPT FOR THE EXISTING R/W WIDTH DIMENSION, WHICH IS RECORD. THE COMBINATION SCALE FACTOR IS 0.99938908.

- NOTES:
1. THE PROPOSED R/W LINE WHERE A SPIRAL CURVE TRANSITION IS USED IS A CHORD RATHER THAN A CONCENTRIC CURVE.
 2. ALL STATIONS AND OFFSETS FOR R/W BREAKS ARE IN REFERENCE TO THE R/W BASELINE.

CONSTRUCTION LIMITS	MAP REVISED
CUT SECTION	
TRANSITION	
TOE OF FILL	
BACKSLOPE LIMITS INCLUDE ROUNDING	
	FHWA/MDT APPROVAL 1/20/16
3	C:\DGN\5801000\ropln003.dgn
2	2/23/2021
1	8:50:00 AM CPS - U0460

MDT MONTANA DEPARTMENT OF TRANSPORTATION

MONTANA DEPARTMENT OF TRANSPORTATION

RIGHT OF WAY PLAN

JEFFERSON COUNTY


SCALE 1"=100'

0 50' 100' 200' 300'

STATE	RIGHT OF WAY	SHEET	TOTAL
		NO.	SHEETS
MONTANA		14	14
R/W ID.		NH 55-3(16)7	
PROJECT NO.		5801-016-000	

WHITEHALL - SOUTH

SEE SHEET NOS. 2-4 FOR OWNERSHIP NAMES, ADDRESSES, AREAS, ETC.

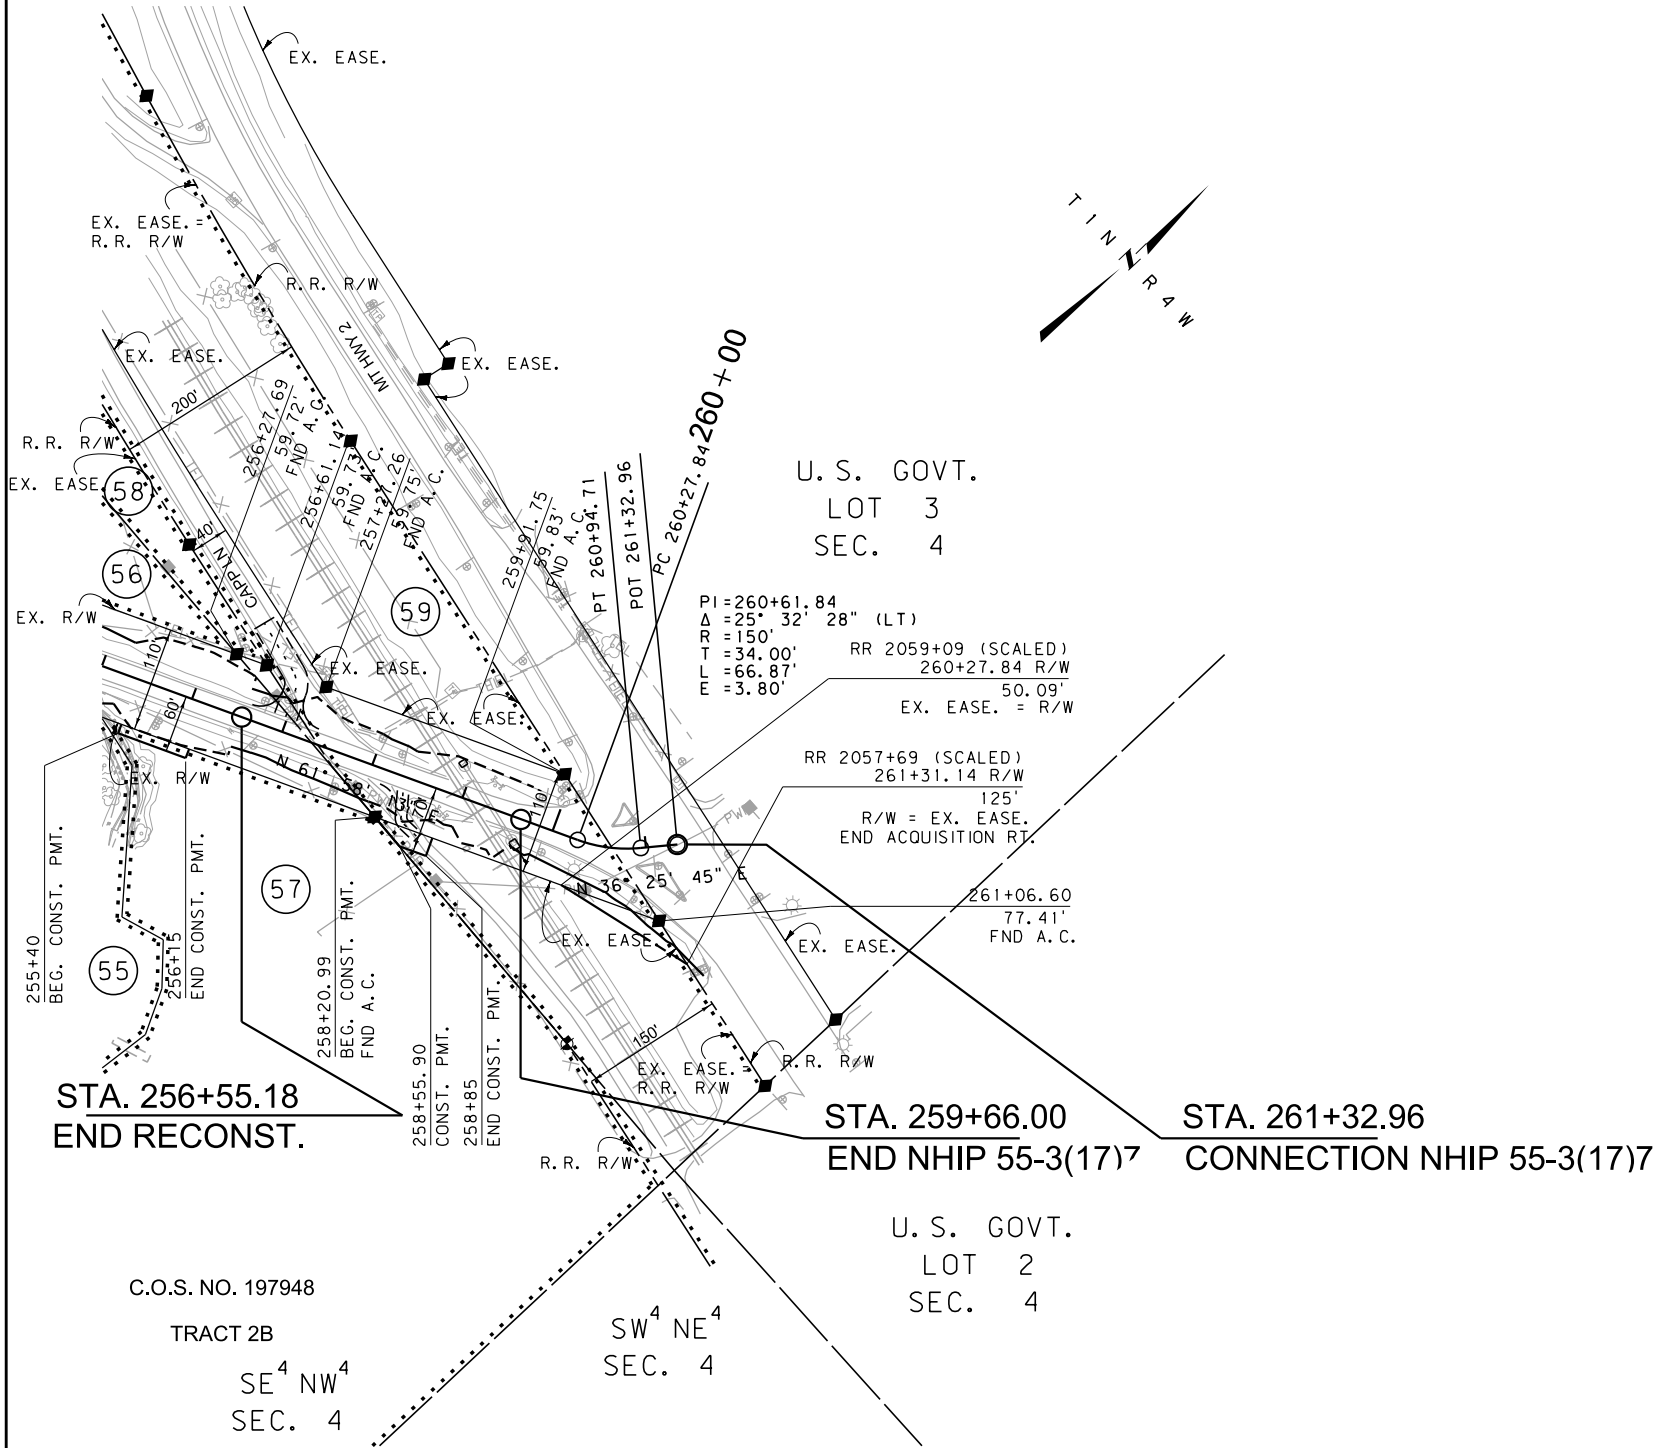

P.C. 260+27.84 IS S 12°07'09" W
1,380.91' FROM THE N1/4 CORNER
OF SECTION 4. (FND B.C.)

P.C. 260+27.84 IS N 5°34'08" W
4,214.96' FROM THE S1/4 CORNER
OF SECTION 4. (FND A.C.)

C.O.S. NO. 197948

TRACT 2B

SE⁴ NW⁴
SEC. 4

SW⁴ NE⁴
SEC. 4

FOR EXISTING R/W RETRACEMENT, SEE
FOLIO 716-A&B.

GRID STATE PLANE COORDINATES
THIS IS A STATE PLANE COORDINATE PROJECT. ALL
DIMENSIONS, DISTANCES AND AREAS ON THIS PROJECT
ARE GRID, EXCEPT FOR THE EXISTING R/W WIDTH
DIMENSION, WHICH IS RECORD.
THE COMBINATION SCALE FACTOR IS 0.99938908.

- NOTES:
1. THE PROPOSED R/W LINE WHERE A SPIRAL
CURVE TRANSITION IS USED IS A CHORD
RATHER THAN A CONCENTRIC CURVE.
 2. ALL STATIONS AND OFFSETS FOR R/W BREAKS
ARE IN REFERENCE TO THE R/W BASELINE.

CONSTRUCTION LIMITS		MAP REVISED	
CUT SECTION	TOP OF CUT		
TRANSITION			
TOE OF FILL			
BACKSLOPE LIMITS INCLUDE ROUNDING		FHWA/MDT APPROVAL 1/20/16	
3	MDT	MONTANA DEPARTMENT OF TRANSPORTATION	C:\DGN\5801000\rop\h004.dgn
2			2/23/2021
1			8:50:14 AM CPS - U0460

MONTANA DEPARTMENT OF TRANSPORTATION

RIGHT OF WAY PLAN

JEFFERSON COUNTY

SCALE 1"=100'

0 50' 100' 200' 300'