


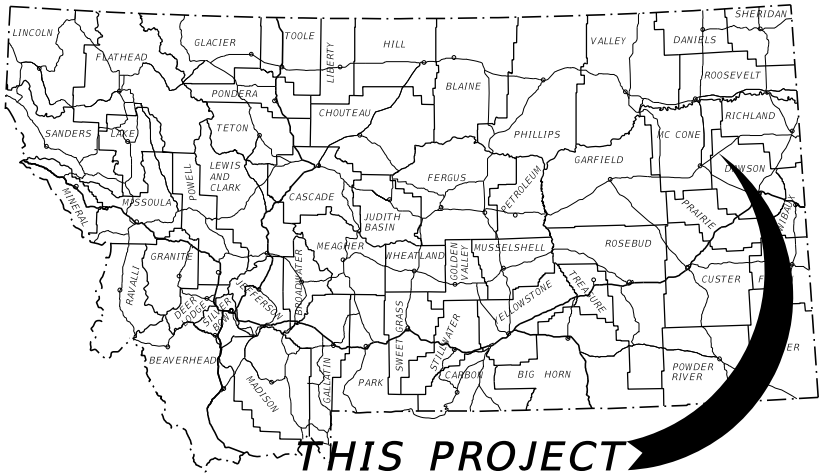

MONTANA DEPARTMENT OF TRANSPORTATION

RIGHT OF WAY PLAN

STPB 51-2(9)10

CORAL CR - 11 M NE CIRCLE

DAWSON COUNTY

LENGTH 0.4 MILES

STATE	RIGHT OF WAY	SHEET	TOTAL
		NO.	SHEETS
MONTANA		1	2
R/W ID.		STPB 51-2(9)10	
PROJECT NO.		8801-009-000	

CORAL CR - 11 M NE CIRCLE


PLAN LEGEND

PROPOSED RIGHT OF WAY LINE	---
EXISTING RIGHT OF WAY LINE	---
RAILROAD RIGHT OF WAY LINE	---
RIGHT OF WAY BASELINE	---
STK'D CENTERLINE	---
SECTION LINE	---
OWNERSHIP BOUNDARY	---
FULL ACCESS CONTROL	AC AC
LIMITED ACCESS CONTROL	///
EXISTING FULL ACCESS CONTROL	EFAC
EXISTING LIMITED ACCESS CONTROL	ELAC
PRESENT TRAVELED WAY (P.T.W.)	---
FENCE LINE	---
EXISTING GUARDRAIL	---
PROPOSED GUARDRAIL	---
GATE IN FENCE	---
CATTLE GUARD: EXIST. - PROPOSED	---
SECTION CORNER	---
1/4 SECTION CORNER	---
CLOSING CORNER	---
MEANDER CORNER	---
CENTER OF SECTION	---
1/16 SECTION CORNER FOUND	---
RIGHT OF WAY MONUMENT	---
PROPERTY CORNER PIN	---
POWER POLE IN PLACE	---
TELEPHONE POLE IN PLACE	---
TELEGRAPH POLE IN PLACE	---
LIGHT POLE	---
PROPOSED CULVERT	---
EXISTING CULVERT	---
OUTLET DITCH	---
INLET DITCH	---
EXISTING DITCH	---
CHANNEL CHANGES	---
DITCH BLOCK	---
RIPRAP	---
BRIDGES	---
RAILROADS	---
PARCEL NUMBERS	---
APPROACH: EXIST. - PROPOSED	---



ASSOCIATED PROJECTS
STPB 51-2(5)10 P.E.

RELATED PROJECTS
F-391(7)

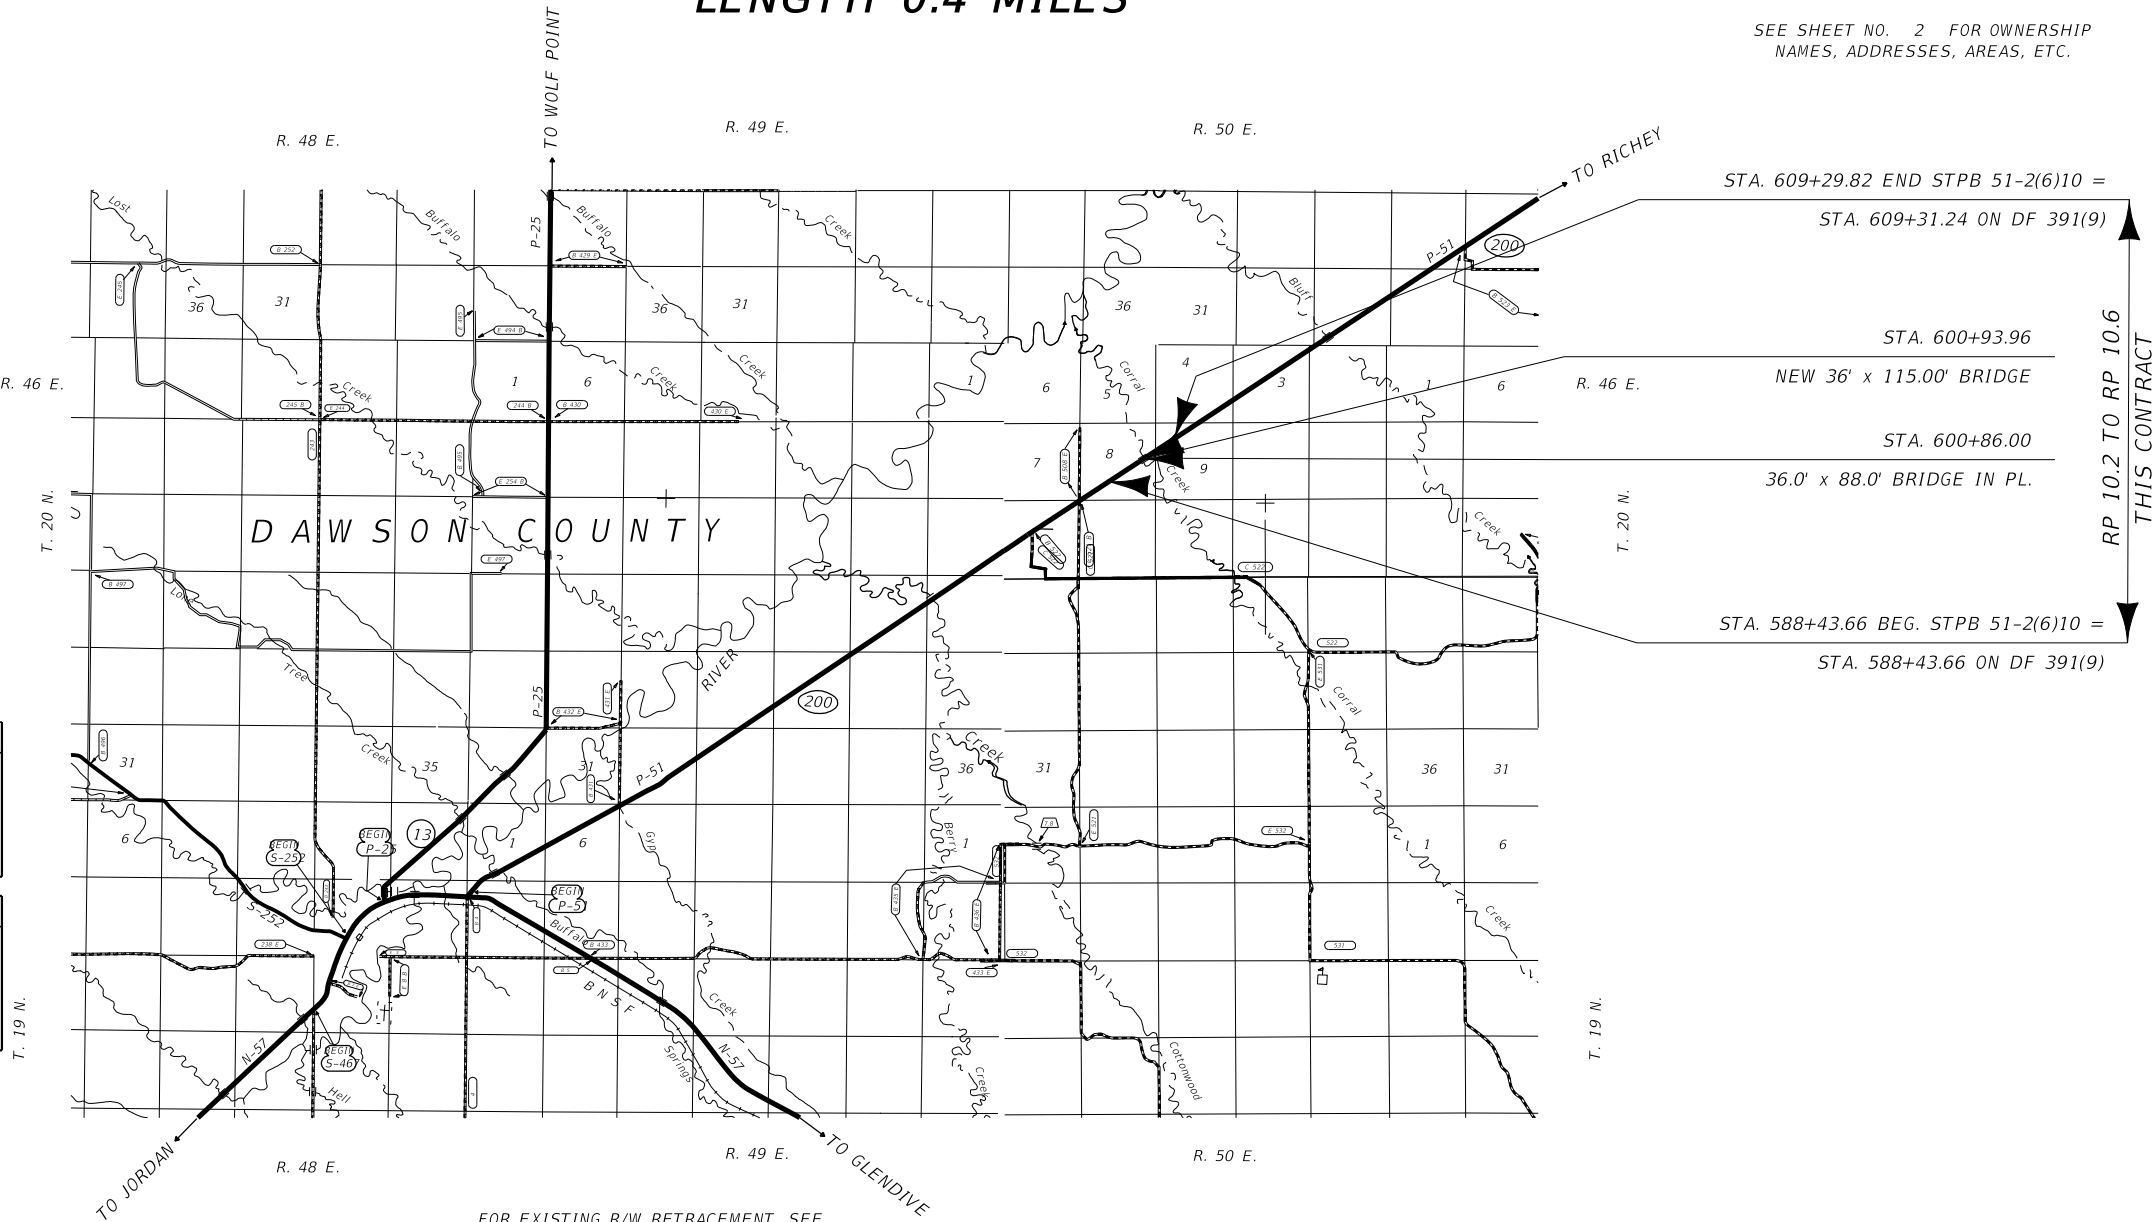

SEE SHEET NO. 2 FOR OWNERSHIP NAMES, ADDRESSES, AREAS, ETC.

THIS CONTRACT

FOR EXISTING R/W RETRACEMENT, SEE CERTIFICATE OF SURVEY NO. 1049.

GRID STATE PLANE COORDINATES

THIS IS A STATE PLANE COORDINATE PROJECT. ALL DIMENSIONS, DISTANCES AND AREAS ON THIS PROJECT ARE GRID, EXCEPT FOR THE EXISTING R/W WIDTH DIMENSION, WHICH IS RECORD. THE COMBINATION SCALE FACTOR IS 0.999318225


CONSTRUCTION LIMITS	MAP REVISED
CUT SECTION	---
TOE OF FILL	---
FHWA/MDT APPROVAL	
10/31/18	

3	MDTA	MONTANA DEPARTMENT OF TRANSPORTATION	C:\DGN\8801000\att001.dgn
2			1/18/2019
1			11:24:07 AM CPS - U3193

OWNERSHIP											
PARCEL	NAME	ADDRESS	TOTAL AREA	GROSS R/W AREA	EX. EASE. AREA	NET AREA	REMAINDER		CONST. PMT. AREA	EASEMENT AREA	SHEET NO.
							LEFT	RIGHT			
1	JEREMY BOCK AND TAMARA BOCK	2000 TORREY DR., BAKERSFIELD, CA 93312-2816		OWNER	NOTIFICATION ONLY						2
	C/D EDINSON RUIZ AND JAVIER R. LOPINI S.										
2	JEREMY BOCK AND TAMARA BOCK	2000 TORREY DR., BAKERSFIELD, CA 93312-2816							0.56 AC		2
	C/D EDINSON RUIZ AND JAVIER R. LOPINI S.										
3	JENSEN BROTHERS OF CIRCLE, INC.	860 MT HIGHWAY 200 E., CIRCLE, MT 59215-7312	160+ AC	* 9.62 AC	7.05 AC	2.57 AC			2.59 AC		2

STATE	RIGHT OF WAY	SHEET	TOTAL
MONTANA		NO.	SHEETS
		2	2
R/W ID.		STPB 51-2(9)10	
PROJECT NO.		8801-009-000	

CORAL CK - 11 M NE CIRCLE
RIGHT-OF-WAY COORDINATE ASCII FILES
R/W BREAK COORDS: 8801000R0BRK001.TXT
R/W BASELINE COORDS: 8801000R0BAS001.TXT
ALL FILES ARE LOCATED ON THE CADD SERVER
IN THE RO DIRECTORY UNDER PROJECT: 8801000

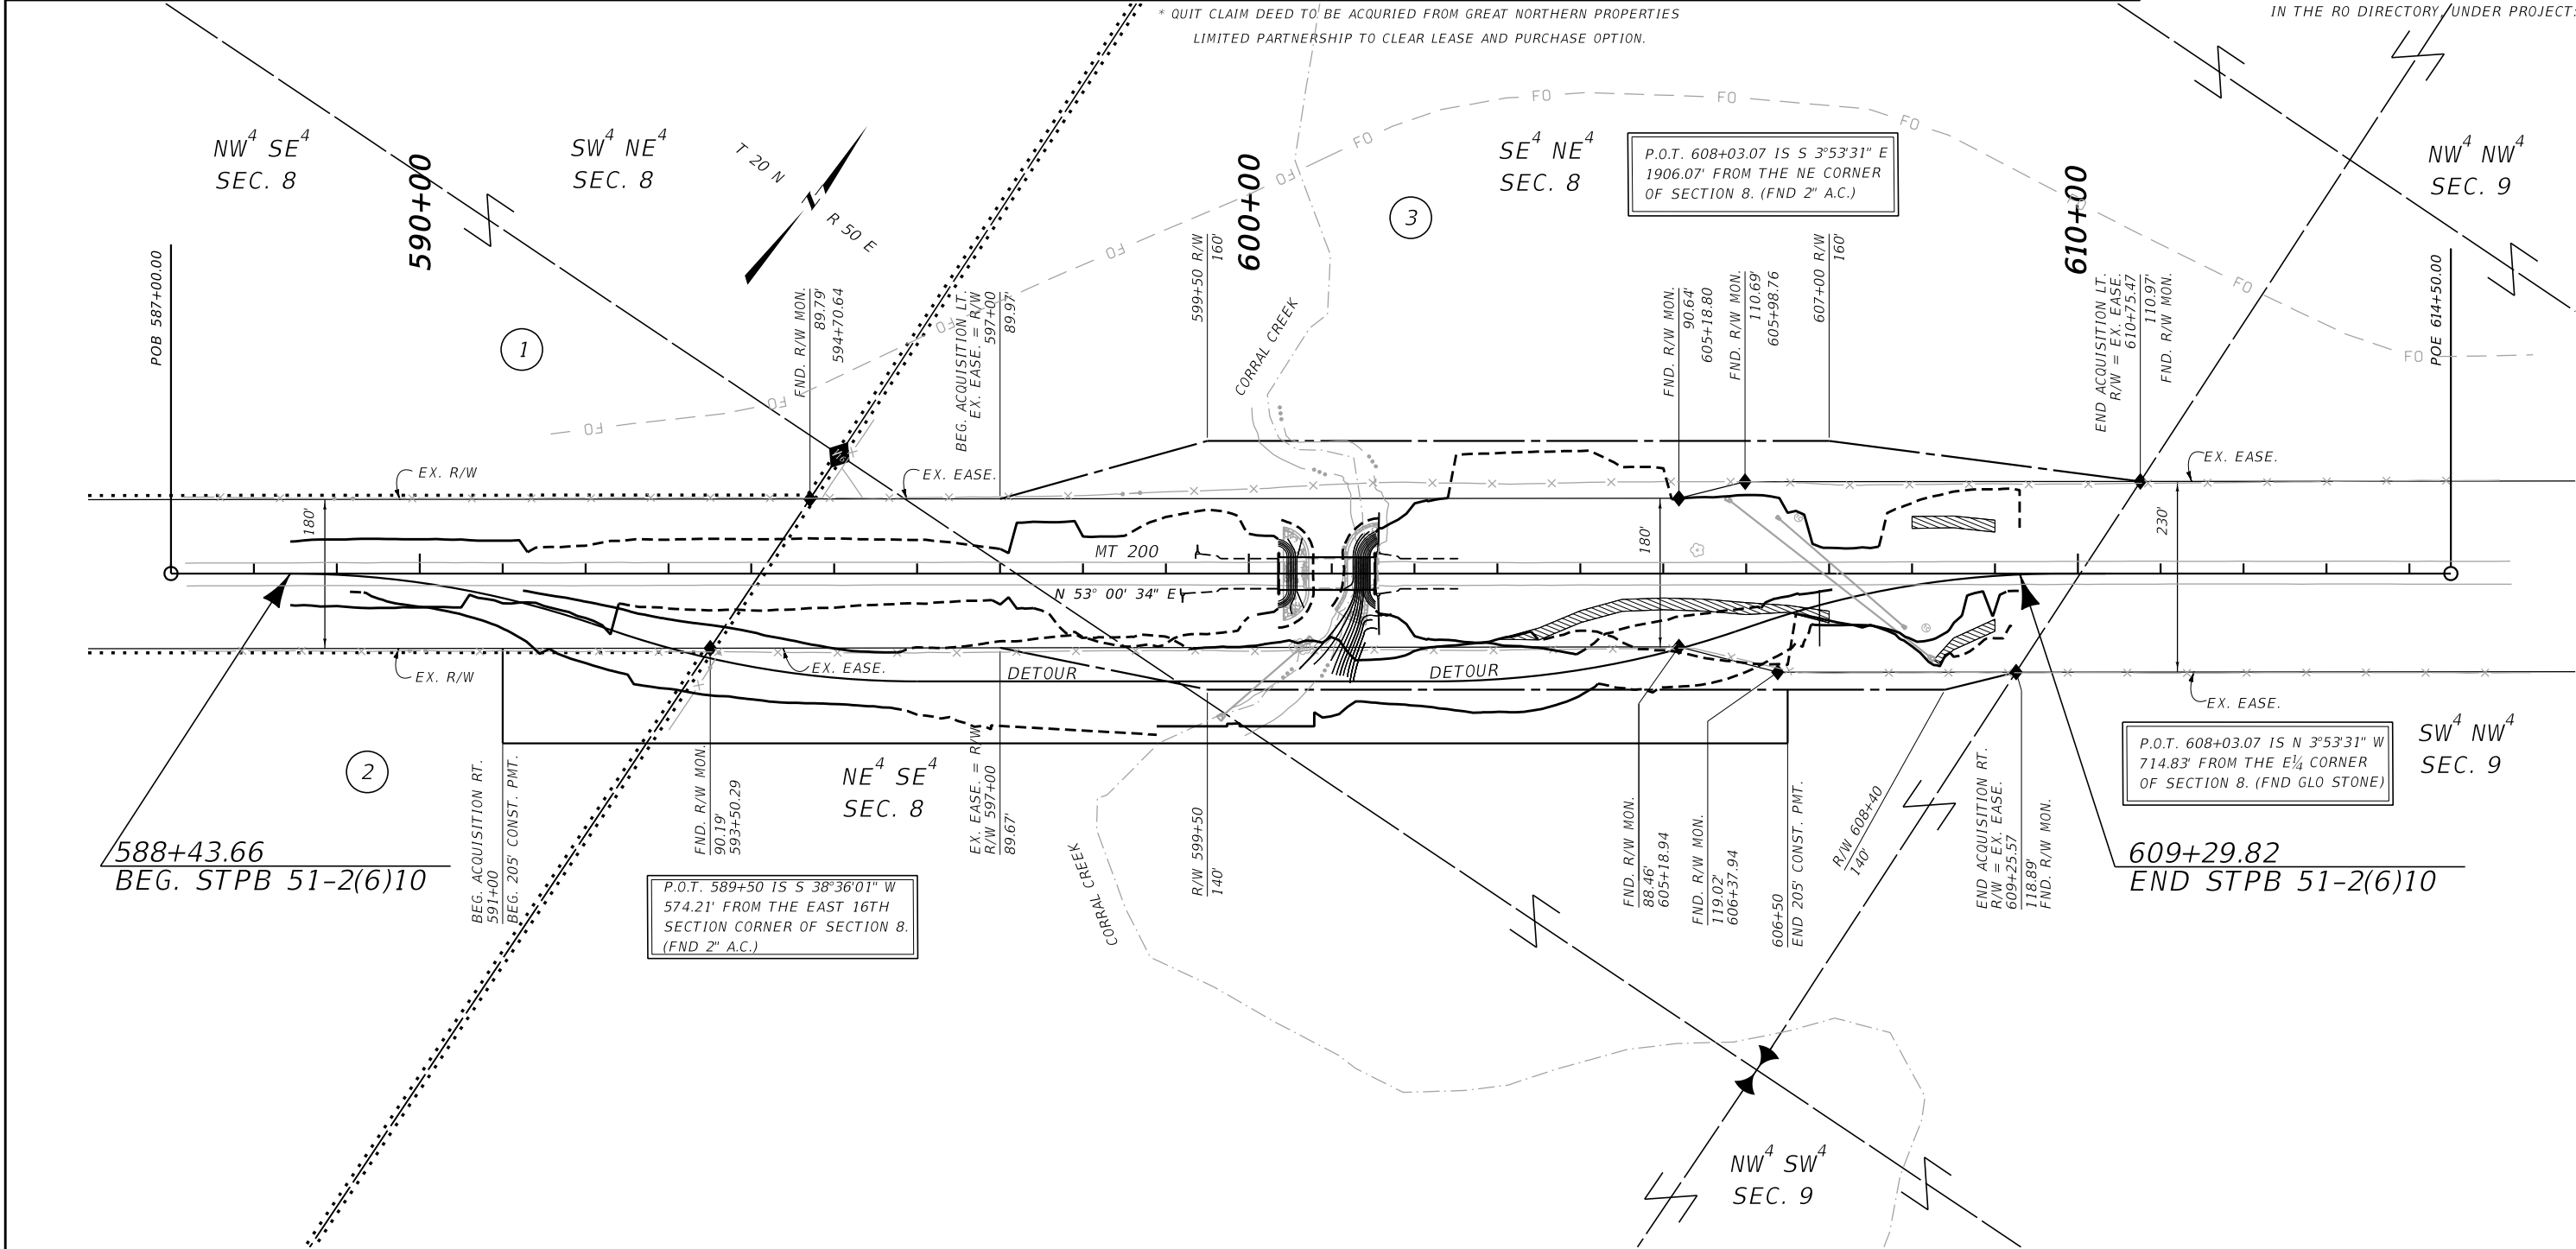

CONSTRUCTION LIMITS

MAP REVISED 01/18/19

CUT SECTION

TOE OF FILL

FHWA/MDT APPROVAL

10/31/18

MDT

MONTANA DEPARTMENT OF TRANSPORTATION

C:\DGN\8801000rapln001.dgn

1/18/2019

11:24:14 AM

CPS - U3193

- NOTES:
1. THE PROPOSED R/W LINE WHERE A SPIRAL CURVE TRANSITION IS USED IS A CHORD RATHER THAN A CONCENTRIC CURVE.
 2. ALL STATIONS AND OFFSETS FOR R/W BREAKS ARE IN REFERENCE TO THE R/W BASELINE.

FOR EXISTING R/W RETRACEMENT, SEE
CERTIFICATE OF SURVEY NO. 1049

GRID STATE PLANE COORDINATES

THIS IS A STATE PLANE COORDINATE PROJECT. ALL DIMENSIONS, DISTANCES AND AREAS ON THIS PROJECT ARE GRID, EXCEPT FOR THE EXISTING R/W WIDTH DIMENSION, WHICH IS RECORD.
THE COMBINATION SCALE FACTOR IS 0.999318225

MONTANA DEPARTMENT OF TRANSPORTATION

RIGHT OF WAY PLAN

DAWSON COUNTY

SCALE 1"=100'

0 50 100 200 300