


PLANS

NOT

TO

SCALE

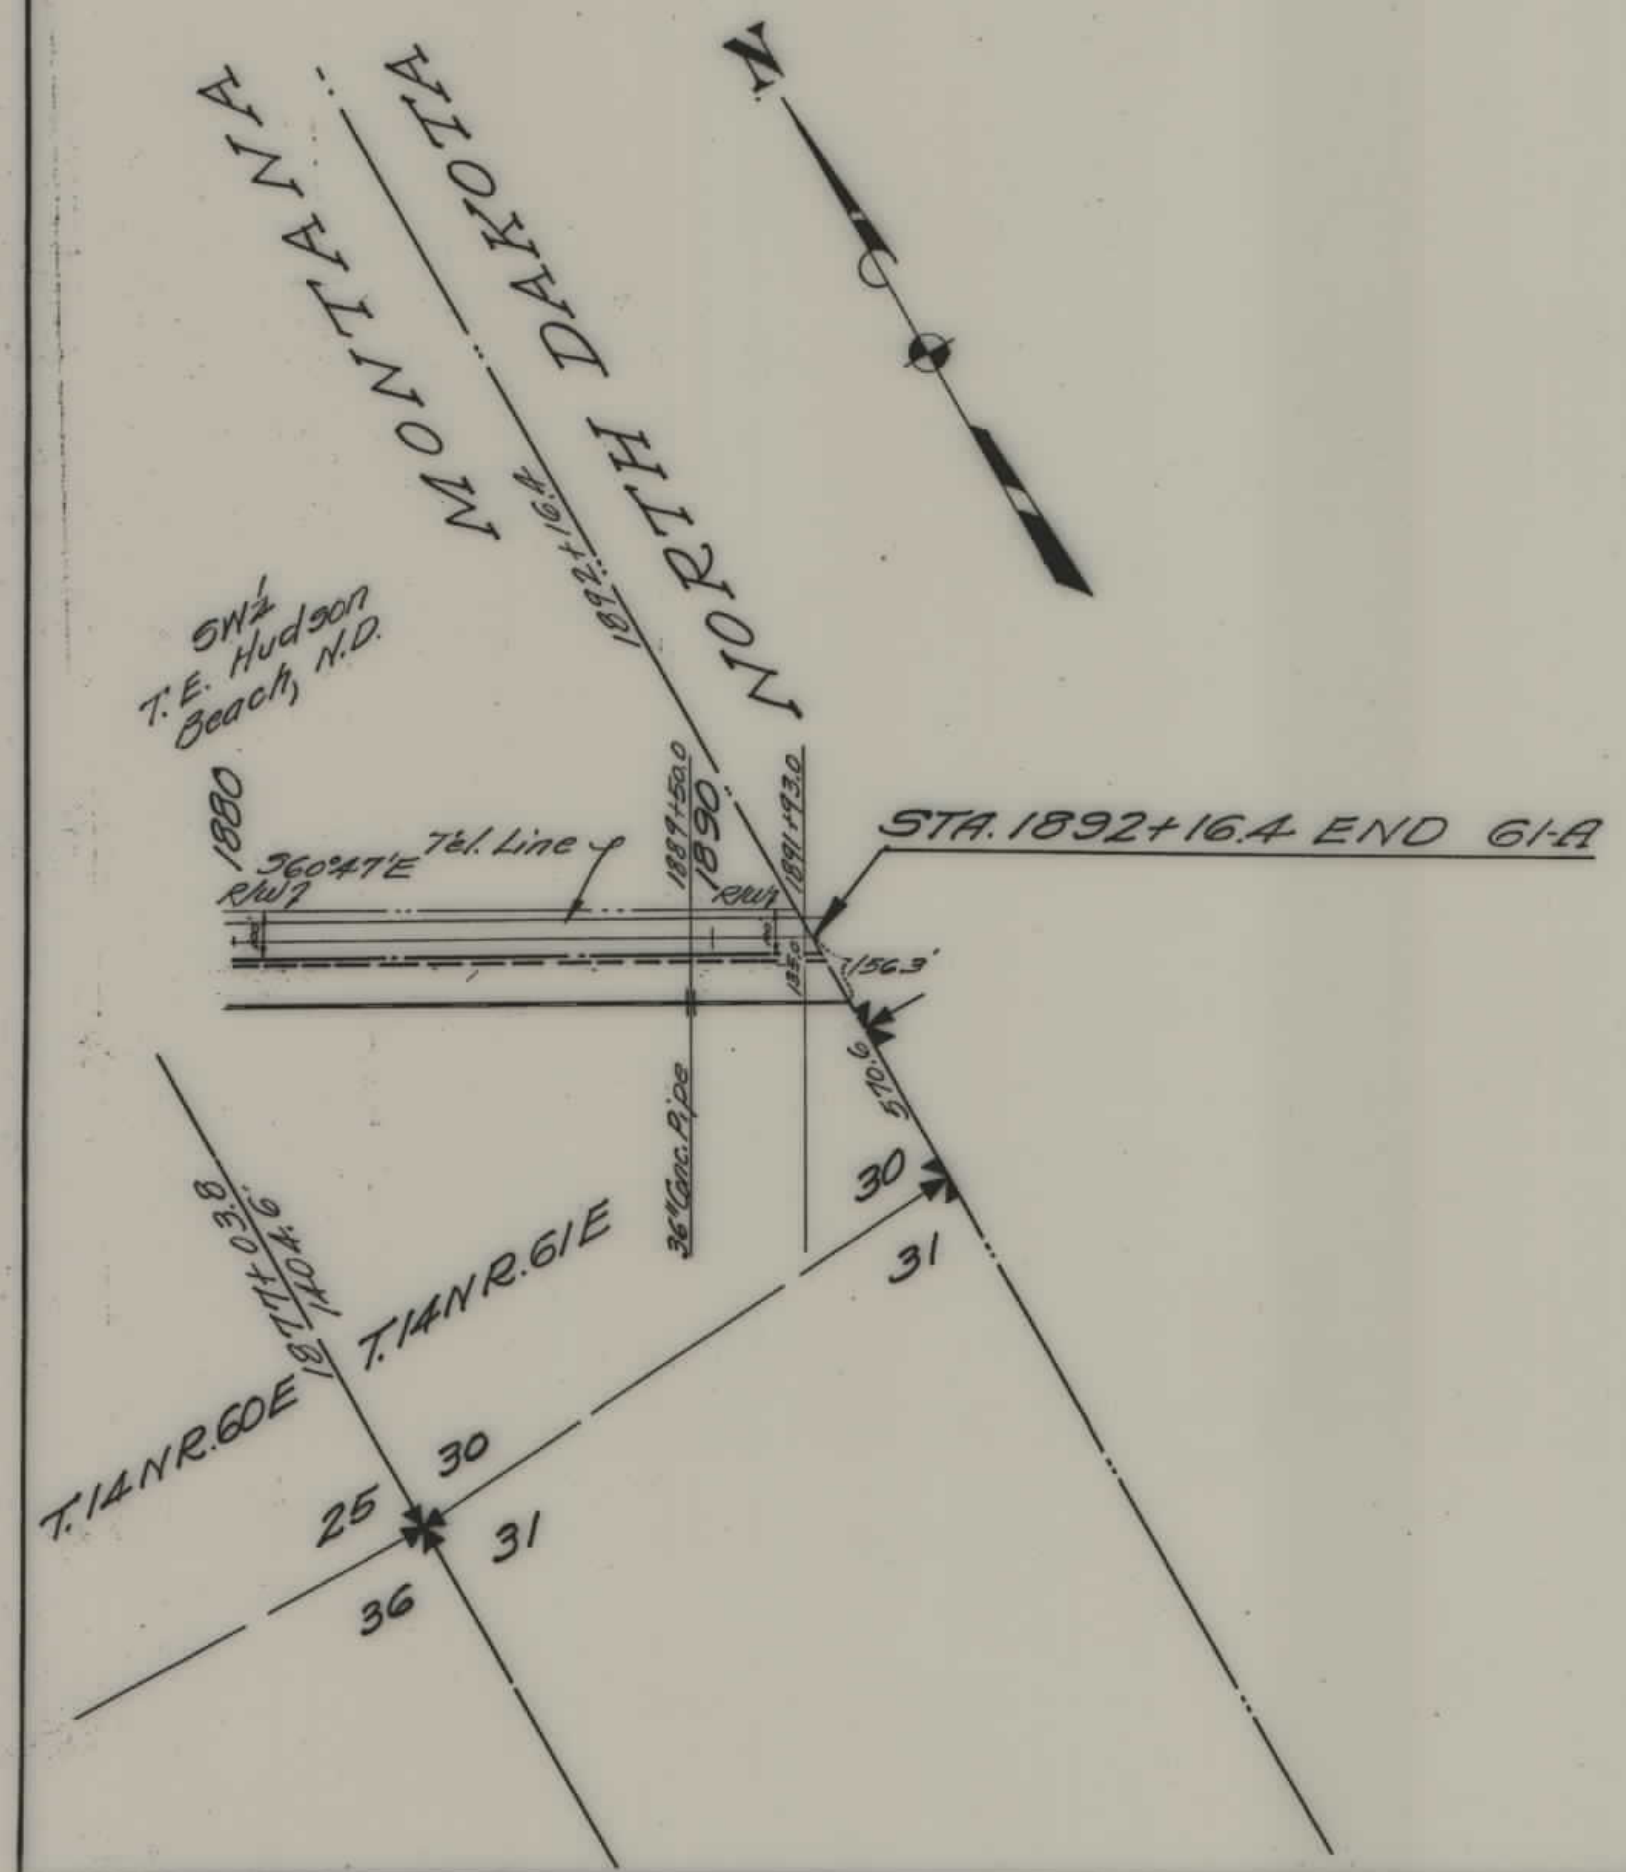

FED. ROAD DIST. NO.	STATE	FED. AID PROJ. NO.	FISCAL YEAR	SHEET NO.	TOTAL SHEETS
1	MONT.	61-A		2	2

STATE OF MONTANA
 STATE HIGHWAY COMMISSION
 PLAT SHOWING LAND
 REQUIRED FOR RIGHT OF WAY
 WIDAU COUNTY

SCALE 1"=400' MAP COMPLETED 9-24-34
 DESCRIPTIONS WRITTEN BY E.O.P. DATE 9-28-34
 DESCRIPTIONS CHECKED BY T.O.J. DATE 9-28-34

APPROVED BY _____ PLANS DEPT.
 APPROVED BY _____ R/W ENGINEER