


PLANS

NOT

TO

SCALE

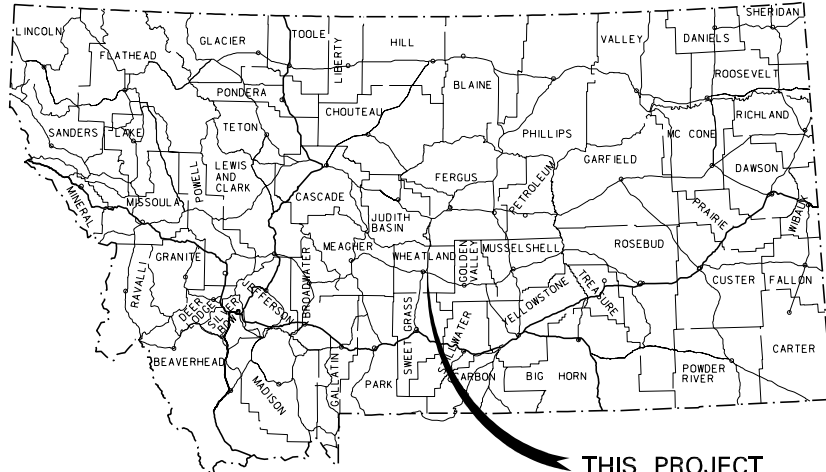

MONTANA DEPARTMENT OF TRANSPORTATION

STATE	RIGHT OF WAY ID.	SHEET NO.	TOTAL SHEETS
MONTANA	NH 63-1(13)14	1	20
PROJECT NUMBER 4073-013			

JUDITH GAP-N & S

RIGHT OF WAY PLAN OF FEDERAL AID PROJECT NO. NH 63-1(13)14 JUDITH GAP-N & S WHEATLAND COUNTY

8.0 Kilometers

CONVENTIONAL SIGNS

PROPOSED RIGHT OF WAY LINE	---
EXISTING RIGHT OF WAY LINE	---
RAILROAD RIGHT OF WAY LINE	---
RIGHT OF WAY BASELINE	---
STK'D CENTERLINE	---
SECTION LINE	---
OWNERSHIP BOUNDARY	---
FULL ACCESS CONTROL	AG AG
LIMITED ACCESS CONTROL	///
EXISTING ACCESS CONTROL	////
PRESENT TRAVELED WAY (P.T.W.)	---
FENCE LINE	x x
EXISTING GUARDRAIL	- -
PROPOSED GUARDRAIL	- -
GATE IN FENCE	x x
CATTLE GUARD: EXIST. - PROPOSED	x x
SECTION CORNER	FOUND UNFOUND
1/4 SECTION CORNER	FOUND UNFOUND
CLOSING CORNER	FOUND UNFOUND
MEANDER CORNER	FOUND UNFOUND
CENTER OF SECTION	FOUND CALCULATED
RIGHT OF WAY MONUMENT	FOUND CALCULATED
PROPERTY CORNER PIN	FOUND CALCULATED
POWER POLE IN PLACE	FOUND CALCULATED
TELEPHONE POLE IN PLACE	FOUND CALCULATED
TELEGRAPH POLE IN PLACE	FOUND CALCULATED
LIGHT POLE	FOUND CALCULATED
PROPOSED CULVERT	---
EXISTING CULVERT	---
OUTLET DITCH	---
INLET DITCH	---
EXISTING DITCH	---
CHANNEL CHANGES	CH. CH. 20
DITCH BLOCK	---
RIPRAP	---
BRIDGES	---
RAILROADS	---
PARCEL NUMBERS	2
APPROACH: EXIST.- PROPOSED	---

ASSOCIATED PROJECT ID.

NH 63-1(11)15
NH 63-1(8)15 PE

RELATED PROJECTS

F 63-1(3)10
FAP 119-(6)
F 119-(8)
S-174(1)
FAP 119-(5)

FHWAMDT APPROVAL 3/10/05
MAP REVISED 4/21/08

STA. 87+61.98 (MET.)

END CONNECTION

MT-NH 63-1(11)14 =

STA. 998+12.3 (ENG.) ON F 63-1(3)10

STA. 86+44.62 (MET.)

END PROJECT

63+45.11
NEW 70.2 m
BRIDGE

STA. 6+00.00 (MET.)


BEG. PROJ. MT-NH 63-1(11)14 =

STA. 734+01.7 (ENG.)

ON F 63-1(3)10

STA. 4+81.37 (MET.)

BEG. CONNECTION

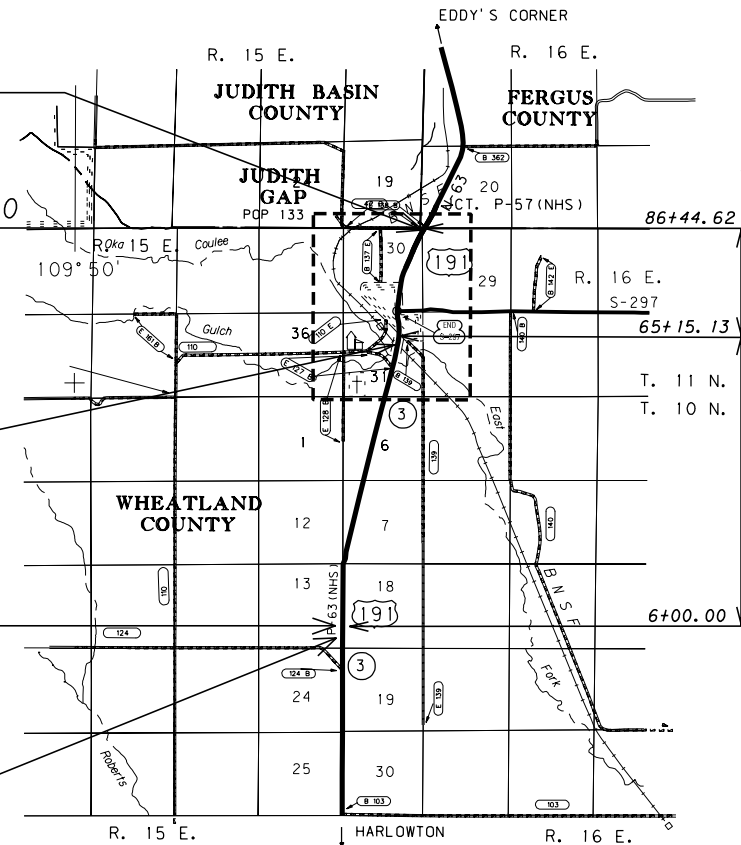

SEE SHEET NO. 2 FOR OWNERSHIP
NAMES, ADDRESSES, AREAS, ETC.

NH 63-1(16)18 JUDITH GAP,
CN 4073001
SEGMENT B

MT-NH 63-1(11)14 JUDITH GAP N&S,
CN 4073
SEGMENT A

GRID STATE PLANE COORDINATES

THIS IS A STATE PLANE COORDINATE PROJECT.
ALL DIMENSIONS, DISTANCES AND AREAS ON THIS
PROJECT ARE GRID, EXCEPT FOR THE EXISTING
R/W WIDTH DIMENSION, WHICH IS RECORD. THE
COMBINATION SCALE FACTOR IS 0.99919413

NOTES: 1. ALL MEASUREMENTS ARE METRIC EXCEPT AS NOTED



R D R O W

GI:\dgn\4073\rowmz01.dgn
11/29/2010
12:32:27 PM
24 EPS - 10034

OWNERSHIP																			
PARCEL	NAME	ADDRESS	TOTAL	AREA	GROSS R/W AREA		EX. EASE. AREA		NET AREA		REMAINDER				CONST. PMT. AREA		EASE. AREA		SHEET NO.
			METRIC	ENGLISH	METRIC	ENGLISH	METRIC	ENGLISH	METRIC	ENGLISH	METRIC	ENGLISH	LEFT	RIGHT	METRIC	ENGLISH	METRIC	ENGLISH	
1	CHARLES R. GAUGLER	P.O. BOX 74, GARNEILL, MT 59445		160+ AC	3.311 ha	8.18 AC			3.311 ha	8.18 AC							△1.145 ha	△2.83 AC	3-8
2	MARLENE G. UGLUM	338 MAPLE ST., CARROLLTON, GA 30117		160+ AC	1.947 ha	4.81 AC			1.947 ha	4.81 AC									3-8
3	KENNETH B. OLSON & VIRGINIA R. OLSON	BOX 252, JUDITH GAP, MT 59453	34.485 ha	85.21 AC	1.922 ha	4.75 AC			1.922 ha	4.75 AC	32.563 ha	80.46 AC					0.656 ha	1.62 AC	8-10, 17
4	MISSILE CROSSING				NEGOTIATIONS ONLY														8
5	JEFFERY T. VOLF & CHRISTINE A. VOLF, ET AL	BOX 186, JUDITH GAP, MT 59453	64.616 ha	159.67 AC	0.254 ha	0.63 AC	0.133 ha	0.33 AC	0.121 ha	0.30 AC	64.362 ha	159.04 AC							9
6	KENNETH B. OLSON & VIRGINIA R. OLSON	BOX 252, JUDITH GAP, MT 59453	13.526 ha	33.42 AC	0.652 ha	1.61 AC			0.652 ha	1.61 AC			12.874 ha	31.81 AC	0.384 ha	0.95 AC			9-10, 17
3 & 6	COMBINATION PARCEL		48.011 ha	118.63 AC	2.574 ha	6.36 AC			2.574 ha	6.36 AC	32.563 ha	80.48 AC	12.875 ha	31.81 AC	0.384 ha	0.95 AC			
7	GRACE VORHES, STEVEN VORHES & KEVIN VORHES	JUDITH GAP, MT 59453		160+ AC	7.874 ha	19.46 AC	6.271 ha	15.50 AC	1.603 ha	3.96 AC					2.327 ha	5.75 AC	△1.558 ha	△3.85 AC	11-12, 17-19
8	CITY OF JUDITH GAP				NEGOTIATIONS ONLY														11
9	CHARLES & PAULINE GAUGLER		2.283 ha	5.641 AC	0.089 ha	0.22 AC			0.089 ha	0.22 AC	2.194 ha	5.421 AC							11
10	BNSF RAILWAY COMPANY				0.975 ha	2.41 AC			0.975 ha	2.41 AC					0.170 ha	0.42 AC	△1.700 ha	△4.20 AC	11-12, 19-20
11	MALVEN & RUBY ROSKE	P.O. BOX 112, JUDITH GAP, MT 59453													293 m²	3154 SF			12, 20
12	RICHARD R. & RITA L. SWARTZ	P.O. BOX 33, JUDITH GAP, MT 59453-0033			NEGOTIATIONS ONLY														12
13	RAYMOND BREEDING	P.O. BOX 254, JUDITH GAP, MT 59453			NEGOTIATIONS ONLY														12
14	PHILLIP BAIRD	P.O. BOX 202, JUDITH GAP, MT 59453-0202			NEGOTIATIONS ONLY														12
15	JOAN B. & JEFFREY T. VOLF	P.O. BOX 186, JUDITH GAP, MT 59453-0186			NEGOTIATIONS ONLY														12
16	THE LOUISE E. EDWARDS FAMILY TRUST	485 LOWER RAINBOW RD, BOZEMAN, MT 59718-8123													118 m²	1270 SF			12
17	KENNETH DALE & PATRICIA MARY KOWALCZYK	3756 GLANTZ RD., BILLINGS, MT 59102-7766													91 m²	980 SF			12
18	PAUL A. & KATHLEEN L. EKSTROM	2512 KOEPPS PARKWAY, RICE LAKE, WI 54868													46 m²	495 SF			12
19	LILLIAN BROWN	P.O. BOX 168, JUDITH GAP, MT 59453-0168													91 m²	980 SF			12
20	JIM & LORRAINE PETERSON	P.O. BOX 7, JUDITH GAP, MT 59453-0007													612 m²	6588 SF			12
21	ALICE BAIR	1925 PICO ST., KINGMAN, AZ 86401-6241													45 m²	484 SF			12
22	KENNETH E. & MARY A. SCHLEINING	P.O. BOX 216, JUDITH GAP, MT 59453-0216			NEGOTIATIONS ONLY														12
24A	DAVID MILLER & THE HEIRS & DEVISEES OF MARGARET MILLER, DECEASED	P.O. BOX 228, JUDITH GAP, MT 59453-0228													128 m²	1378 SF	40 m²	431 SF	12
23	GEORGE HAYNES & LORRAINE PETERSON	914 SOUTH GRAND, BOZEMAN, MT 59715															43 m²	463 SF	12
24	DAVID MILLER & THE HEIRS & DEVISEES OF MARGARET MILLER, DECEASED	P.O. BOX 228, JUDITH GAP, MT 59453-0228			NEGOTIATIONS ONLY														12-13
25	MIKE MILLER	P.O. BOX 152, JUDITH GAP, MT 59453-0152			NEGOTIATIONS ONLY														13
26	STEVEN W. & ROSE MARY MITCHELL	22 SILVER FOX RD, BOX 127, JUDITH GAP, MT 59453			NEGOTIATIONS ONLY														13
27	DOUGLAS LEE LLOYD	P.O. BOX 5924, HARLOWTON, MT 59036			NEGOTIATIONS ONLY														13
28	RONALD & PAULA LILLEY	P.O. BOX 223, JUDITH GAP, MT 59453-0223			NEGOTIATIONS ONLY														13
29	RUSSELL & MARK MERRIFIELD	P.O. BOX 865, BONNERS FERRY, ID 83805-0865			NEGOTIATIONS ONLY														13
30	DAVID W. & MARGARET C. MILLER	P.O. BOX 228, JUDITH GAP, MT 59453-0227													46 m²	495 SF			13
31	DONALD B. & JUDY D. PERRY	P.O. BOX 248, JUDITH GAP, MT 59453-0248			NEGOTIATIONS ONLY														13
31.1	REGINALD & JULIE A. HARVEY	307 HIGH ST., JUDITH GAP, MT 59453			NEGOTIATIONS ONLY														13
32	ALVIN E. & MARGARET Z. SONGER	P.O. BOX 245, JUDITH GAP, MT 59453-0245													91 m²	980 SF			13
33	DOUGLAS A. ROSS	P.O. BOX 64, JUDITH GAP, MT 59453	1.575 ha	3.89 AC	0.441 ha	1.09 AC	0.224 ha	0.55 AC	0.217 ha	0.54 AC			1.134 ha	2.80 AC					13
34	SCHOOL DIST. 21	P.O. BOX 67, JUDITH GAP, MT 59453-0067			NEGOTIATIONS ONLY														13
35	SCHOOL DIST. 21	P.O. BOX 67, JUDITH GAP, MT 59453-0067			NEGOTIATIONS ONLY														13-14
36	KENNETH B. OLSON & VIRGINIA R. OLSON	P.O. BOX 252, JUDITH GAP, MT 59453		160+	9.005 ha	22.25 AC	△6.901 ha	△17.05 AC	2.104 ha	5.20 AC							0.425 ha	1.05 AC	13-16
36A	VIRGINIA R. OLSON & CHAD L. OLSON	P.O. BOX 252, JUDITH GAP, MT 59453	0.271 ha	0.67 AC													0.271 ha	0.67 AC	14
37	HELEN M. SONGER	605 HIGH ST., JUDITH GAP, MT 59453													317 m²	3412 SF			14
38	SONGER'S CARROLL TRAIL INN, LLC	607 HIGH ST., JUDITH GAP, MT 59453			△0.085 ha	△0.21 AC			△0.085 ha	△0.21 AC	0.258 ha	0.64 AC			158 m²	1701 SF			14
39	SONGER'S CARROLL TRAIL INN, LLC	607 HIGH ST., JUDITH GAP, MT 59453	0.343 ha	0.85 AC	△0.085 ha	△0.21 AC			△0.085 ha	△0.21 AC	0.258 ha	0.64 AC							14
40	GEORGE HAYNES & LORRAINE PETERSON	914 SOUTH GRAND, BOZEMAN, MT 59715	0.390 ha	0.96 AC	0.112 ha	0.28 AC	0.047 ha	0.12 AC	0.065 ha	0.16 AC	0.278 ha	0.68 AC							14-15
41	JUDITH GAP SCHOOL DISTRICT 21	JUDITH GAP, MT 59453-9999	8.215 ha	20.300 AC	0.097 ha	0.24 AC			0.097 ha	0.24 AC	8.118 ha	20.06 AC							15
42	GRACE VORHES, STEVEN VORHES & KEVIN VORHES	JUDITH GAP, MT 59453		160+													△0.316 ha	△0.78 AC	19-20
7 & 42	COMBINATION PARCEL			160+	7.874 ha	19.46 AC	6.271 ha	15.50 AC	1.603 ha	3.96 AC					2.327 ha	5.75 AC	1.874 ha	4.63 AC	19-20
43	DAVID M. & VIVIAN L. FOSTER	P.O. BOX 203, JUDITH GAP, MT 59453	5.787 ha	14.300 AC													△0.105 ha	△0.26 AC	19-20
44	HARRY & DEANNA WILLIAMS	P.O. BOX 262, JUDITH GAP, MT 59453			NEGOTIATIONS ONLY														

- △ EASEMENT AREA FOR SNOW FENCE TO BE ACQUIRED IN NAME OF STATE OF MONTANA DEPARTMENT OF TRANSPORTATION. EXISTING SNOW FENCE EASEMENT AREA IS 0.176 ha (0.43 AC) AND IS NOT INCLUDED.
- △ NOTE: EASEMENT FOR COUNTY ROAD 1.117 ha (2.76 AC) TO BE ACQUIRED IN THE NAME OF WHEATLAND COUNTY. AREA INCLUDES 0.393 ha (0.97 AC) OF EXISTING COUNTY ROAD EASEMENT. EASEMENT AREA FOR SNOW FENCE 0.440 ha (1.09 AC) TO BE ACQUIRED IN NAME OF STATE OF MONTANA DEPARTMENT OF TRANSPORTATION
- △ NOTE: EASEMENT AREA INCLUDES 0.866 ha (2.14 AC) OF EXISTING COUNTY ROAD EASEMENT AREA. EASEMENT TO BE ACQUIRED IN THE NAME OF WHEATLAND COUNTY.
- △ NOTE: EASEMENT AREA INCLUDES 0.004 ha (0.01 AC) OF EXISTING COUNTY ROAD EASEMENT AREA. EASEMENT TO BE ACQUIRED IN THE NAME OF WHEATLAND COUNTY.
- △ NOTE: EASEMENT AREA INCLUDES 0.065 ha (0.16 AC) OF EXISTING COUNTY ROAD EASEMENT AREA. EASEMENT TO BE ACQUIRED IN THE NAME OF WHEATLAND COUNTY.

- △ NOTE: AREA INCLUDES 0.008 ha (0.02 AC) OF EXISTING COUNTY ROAD EASEMENT.
- △ NOTE: AREA TO BE ACQUIRED AS EASEMENT IN THE NAME OF STATE OF MONTANA DEPARTMENT OF TRANSPORTATION.

GRID STATE PLANE COORDINATES

THIS IS A STATE PLANE COORDINATE PROJECT. ALL DIMENSIONS, DISTANCES AND AREAS ON THIS PROJECT ARE GRID, EXCEPT FOR THE EXISTING R/W WIDTH, WHICH IS RECORD. THE COMBINATION SCALE FACTOR IS 0.99919413

- NOTES: 1. ALL MEASUREMENTS ARE METRIC EXCEPT AS NOTED
2. THE PROPOSED R/W LINE WHERE A SPIRAL CURVE TRANSITION IS USED IS A CHORD RATHER THAN A CONCENTRIC CURVE.
3. THE ENGLISH AREAS ARE FOR INFORMATIONAL PURPOSES ONLY.
4. ALL STATIONS AND OFFSETS FOR R/W BREAKS IN REFERENCE TO THE R/W BASELINE.

BACKSLOPE LIMITS INCLUDE ROUNDING CONSTRUCTION LIMITS:			
		CUT SECTION	TOP OF CUT
		TOE OF FILL	DITCH BOTTOM
FHWA/DOT APPROVAL 3/10/05			
MAP REVISED 10/7/05 11/14/05 1/25/06			
8/16/06 12/5/06 3/15/07 5/25/07			
5/31/07 10/24/07 1/30/08 2/22/08			

STATE	RIGHT OF WAY ID.	SHEET NO.	TOTAL SHEETS
MONTANA	NH 63-1(13)14	2	20

PROJECT NUMBER 4073-013

JUDITH GAP-N & S

RIGHT OF WAY COORDINATE ASCII FILES

R/W BREAK COORDS: 4073ROBRKZ01.TXT
R/W BASELINE COORDS: 4073ROBASZ01.TXT
R/W BREAK DETOUR COORDS: 4073ROBRKZ02.TXT
R/W BASELINE DETOUR COORDS: 4073ROBASZ02.TXT
ALL FILES ARE LOCATED ON THE CADD SERVER IN THE RO DIRECTORY, UNDER PROJECT: 4073


MONTANA
DEPARTMENT OF TRANSPORTATION

RIGHT OF WAY PLAN
WHEATLAND COUNTY

SEE SHEET NO. 2 FOR OWNERSHIP NAMES, ADDRESSES, AREAS, ETC.

STATE	RIGHT OF WAY ID.	SHEET NO.	TOTAL SHEETS
MONTANA	NH 63-1(13)14	3	20
PROJECT NUMBER 4073-013			

JUDITH GAP-N & S

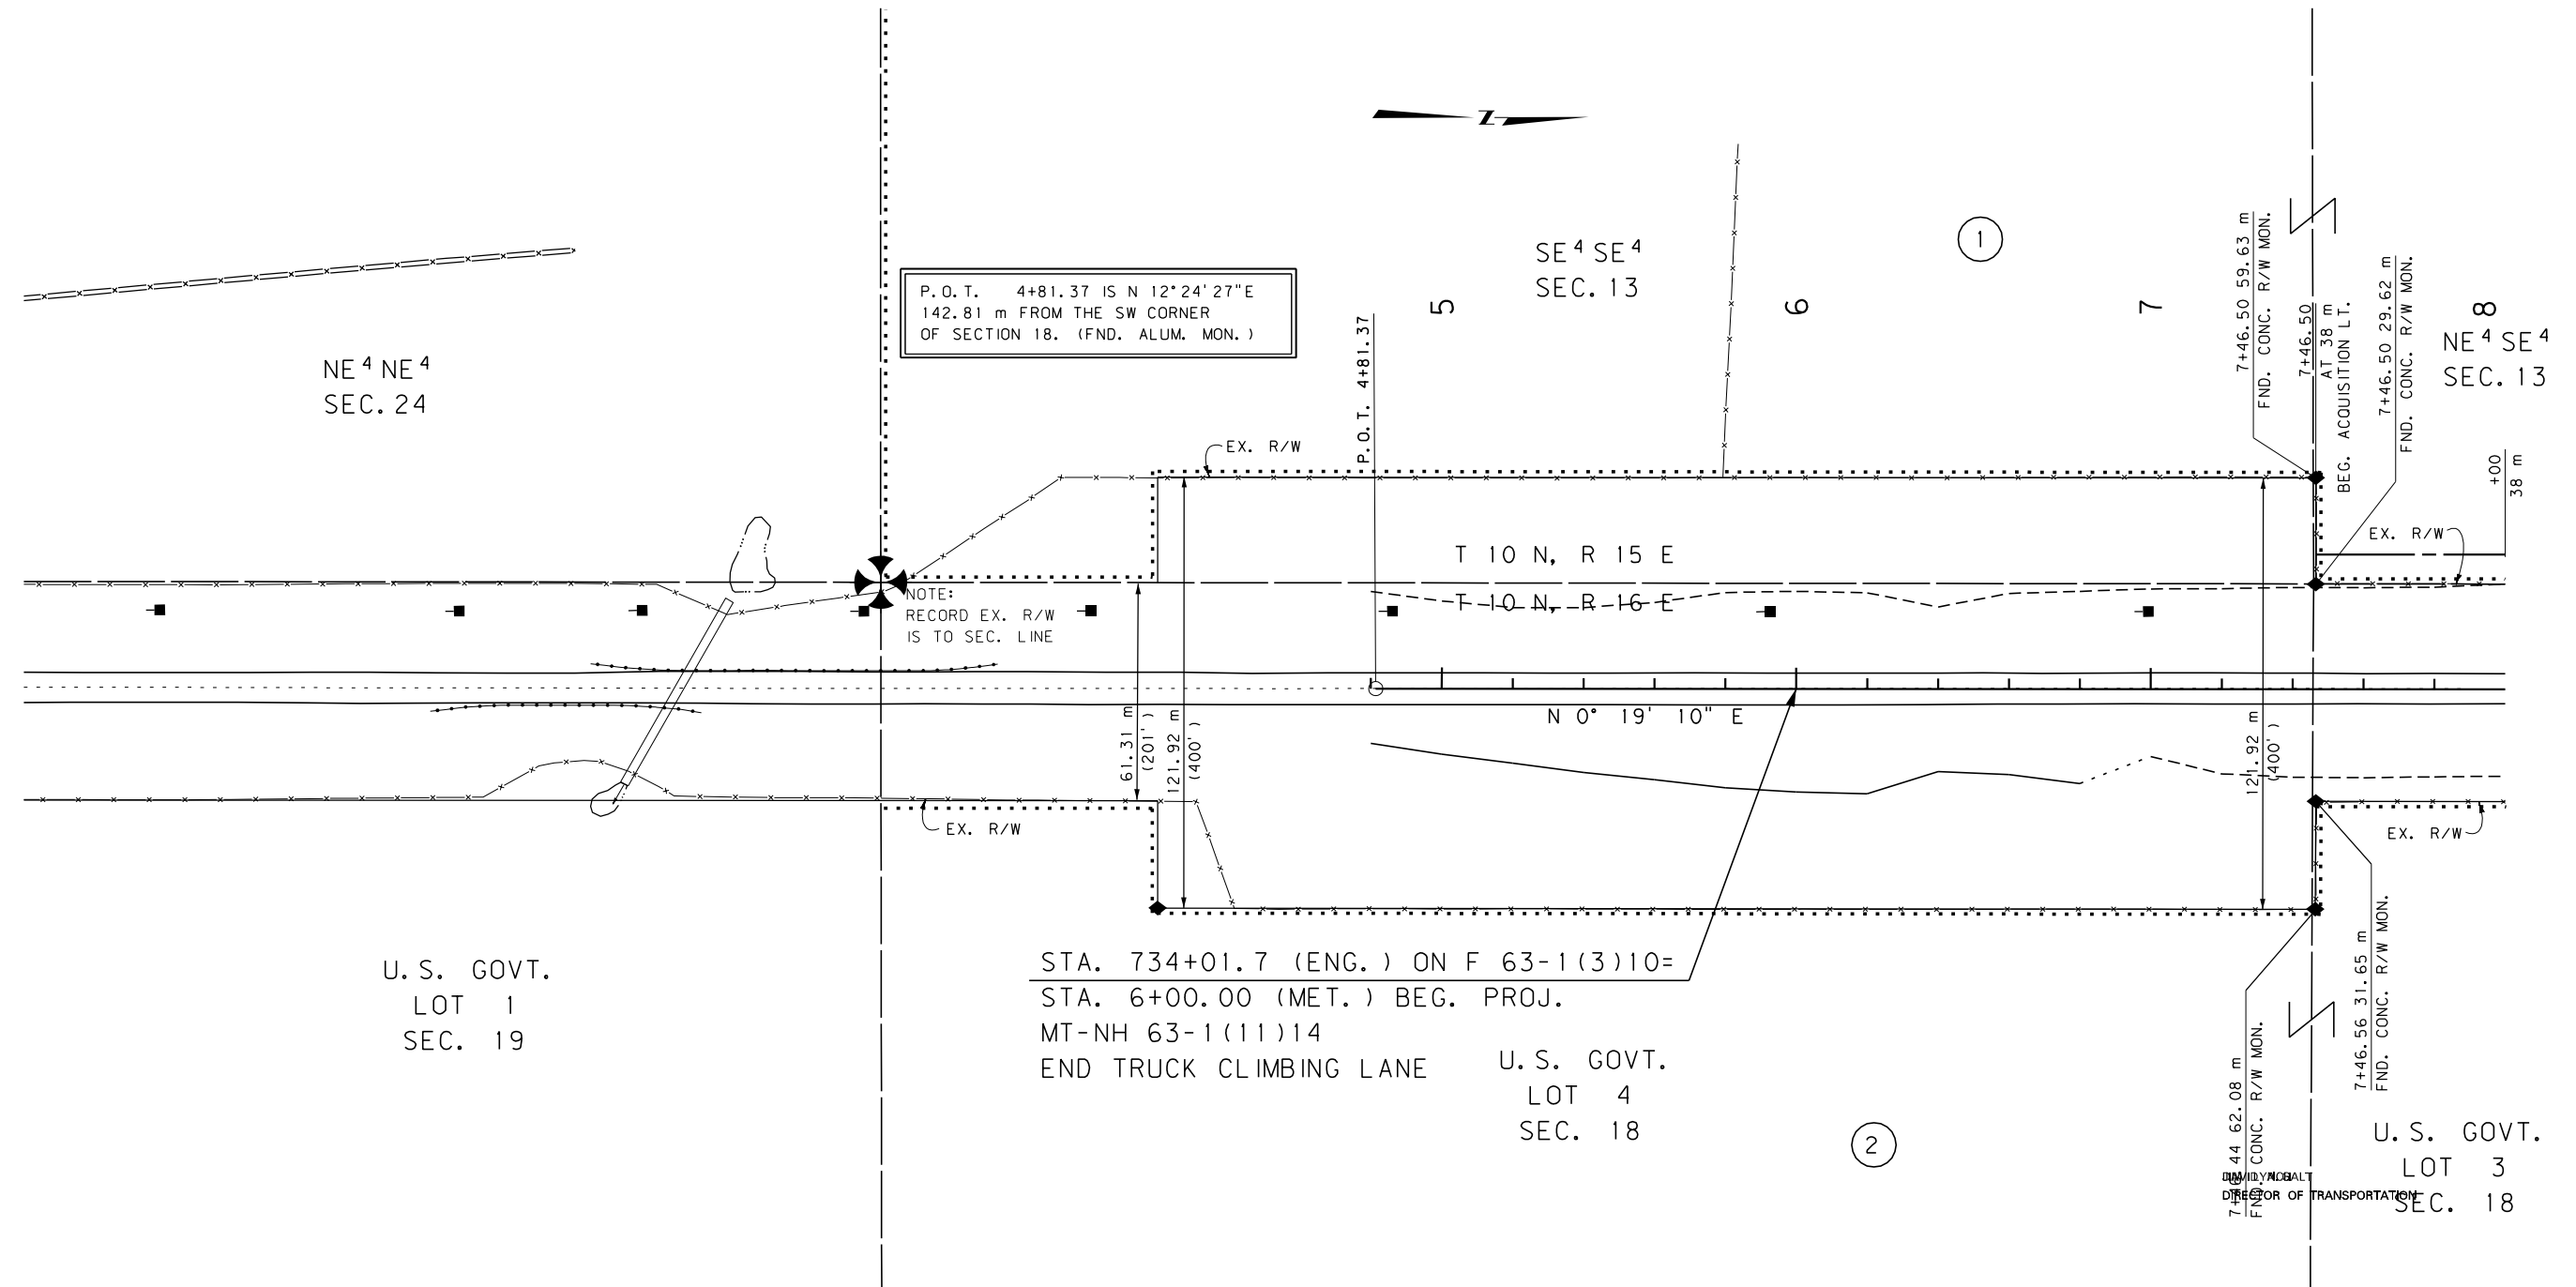

GRID STATE PLANE COORDINATES

THIS IS A STATE PLANE COORDINATE PROJECT.
ALL DIMENSIONS, DISTANCES AND AREAS ON THIS
PROJECT ARE GRID, EXCEPT FOR THE EXISTING
R/W WIDTH, WHICH IS RECORD. THE COMBINATION
SCALE FACTOR IS 0.99919413

FOR EXISTING R/W RETRACEMENT, SEE
C. O. S. NO. 103089.

- NOTES: 1. ALL MEASUREMENTS ARE METRIC EXCEPT AS NOTED
2. THE PROPOSED R/W LINE WHERE A SPIRAL CURVE TRANSITION IS USED IS A CHORD RATHER THAN A CONCENTRIC CURVE.
3. THE ENGLISH AREAS ARE FOR INFORMATIONAL PURPOSES ONLY.
4. ALL STATIONS AND OFFSETS FOR R/W BREAKS ARE IN REFERENCE TO THE R/W BASELINE.


BACKSLOPE LIMITS INCLUDE ROUNDING
CONSTRUCTION LIMITS:

FHWA/DOT APPROVAL 3/10/05

MAP REVISED


MONTANA
DEPARTMENT OF TRANSPORTATION

RIGHT OF WAY PLAN
WHEATLAND COUNTY
SCALE 1:1000

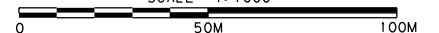


SEE SHEET NO. 2 FOR OWNERSHIP NAMES, ADDRESSES, AREAS, ETC.

STATE	RIGHT OF WAY ID.	SHEET NO.	TOTAL SHEETS
MONTANA	NH 63-1(13)14	5	20
PROJECT NUMBER 4073-013			
JUDITH GAP-N & S			

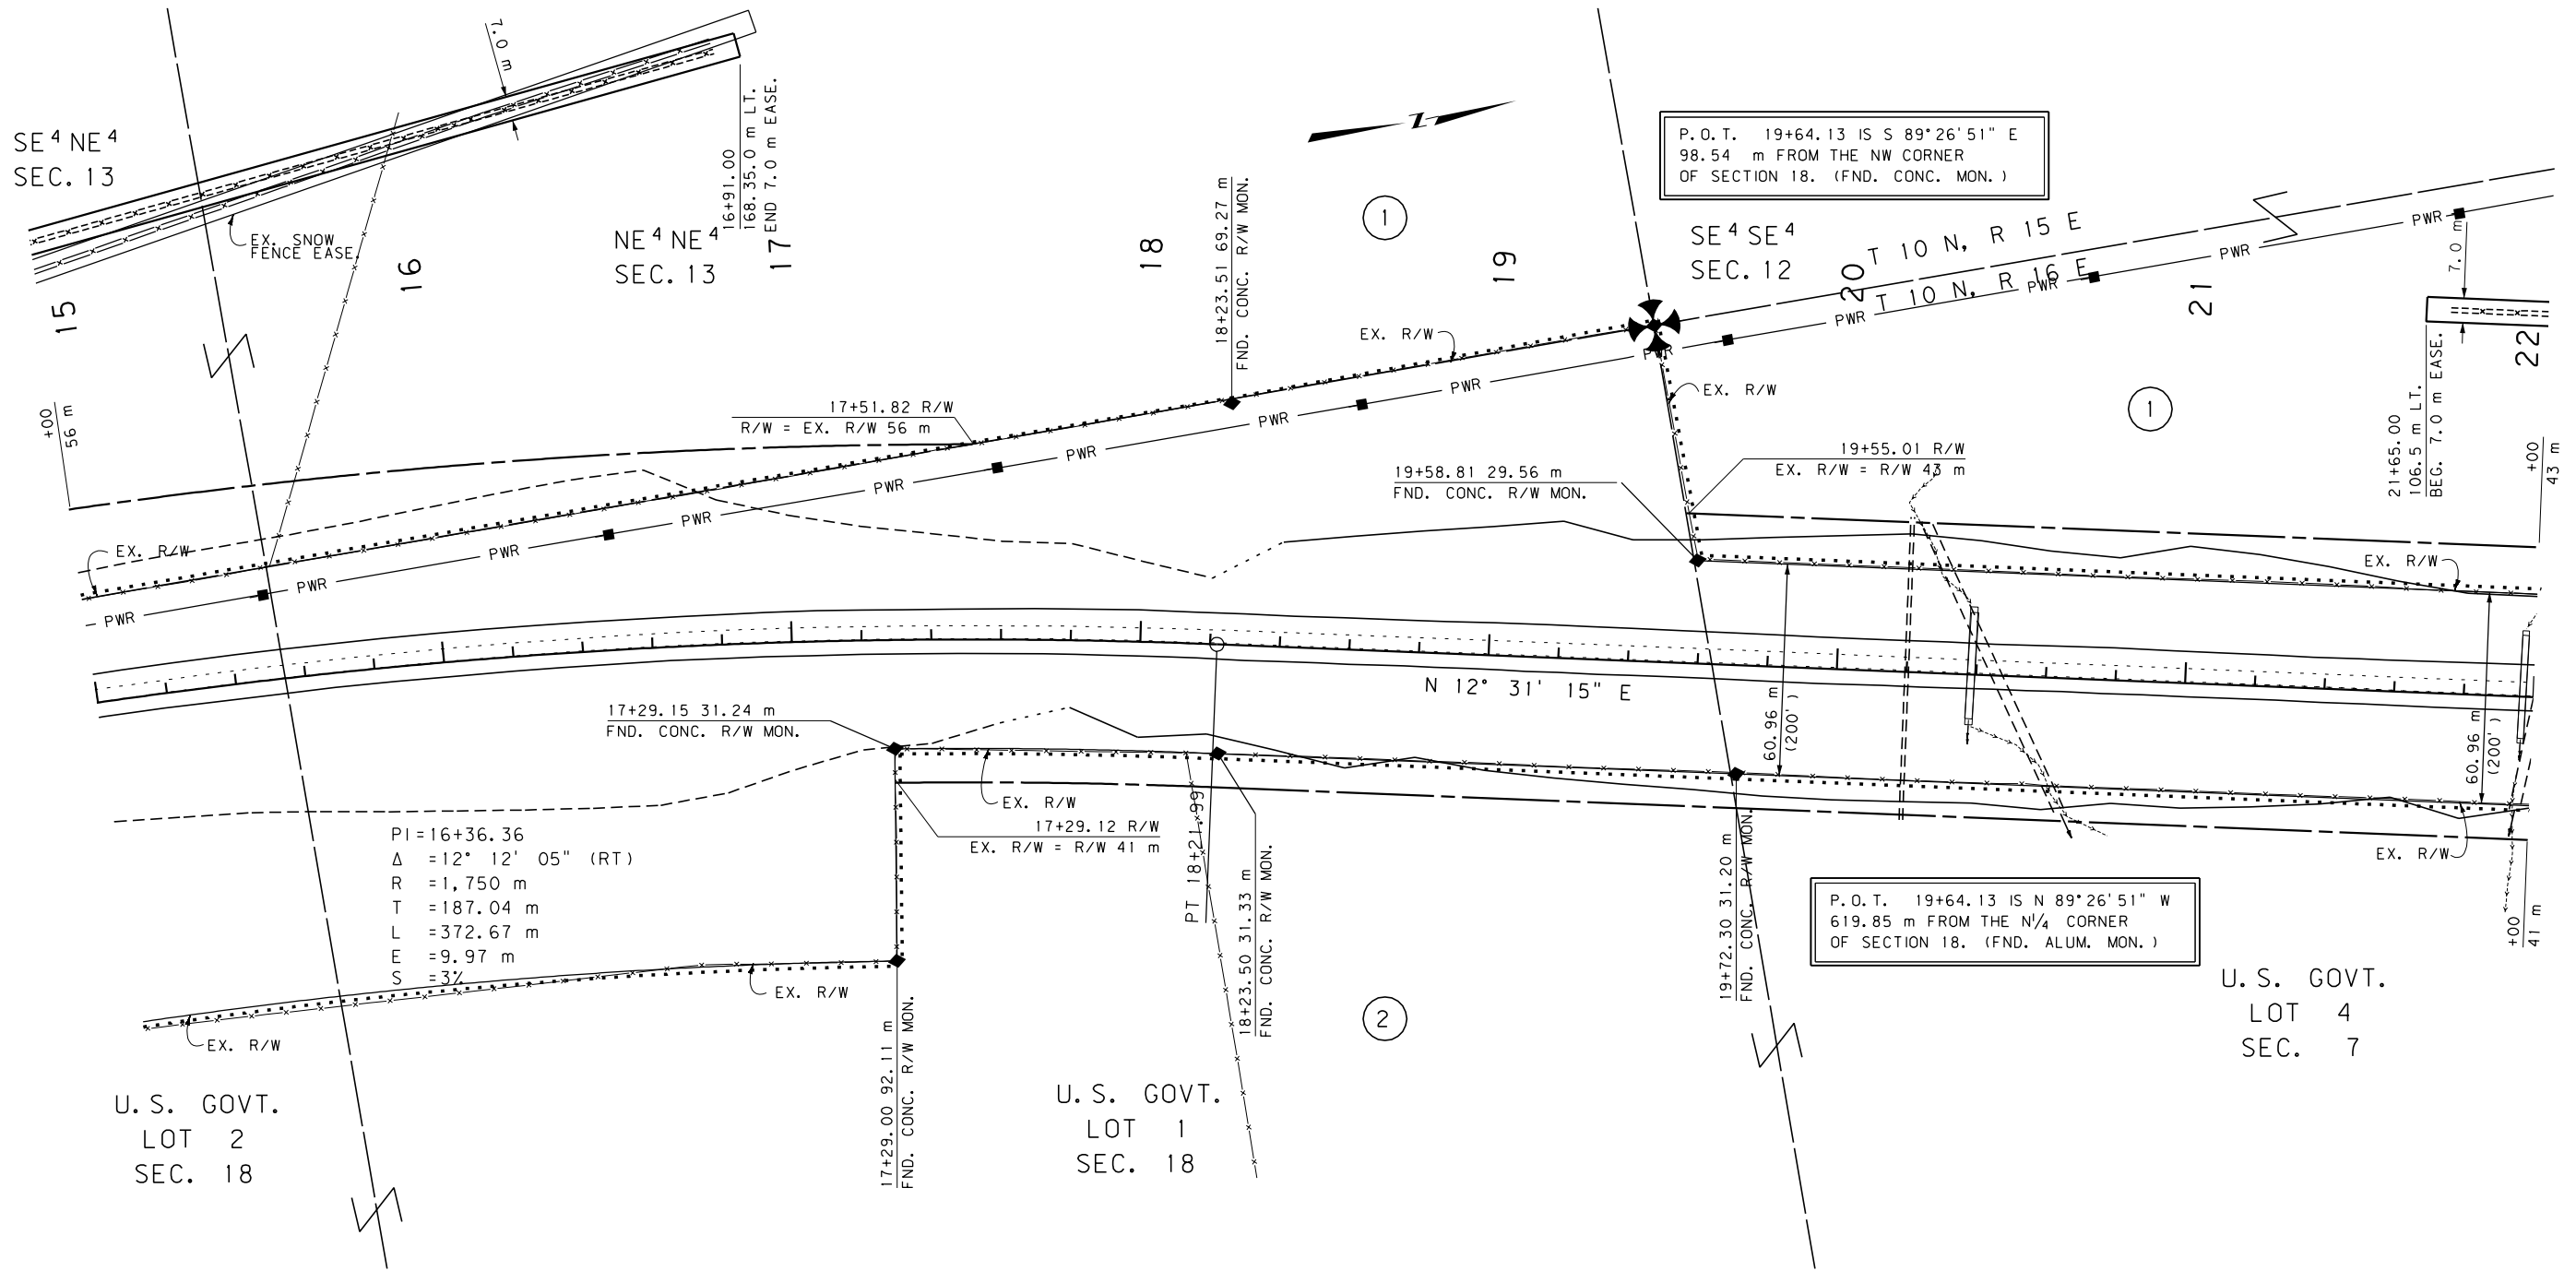

SEE SHEET NO. 2 FOR OWNERSHIP NAMES, ADDRESSES, AREAS, ETC.

STATE	RIGHT OF WAY ID.	SHEET	TOTAL
		NO.	SHEETS
MONTANA	NH 63-1(13)14	6	20
PROJECT NUMBER 4073-013			
JUDITH GAP-N & S			

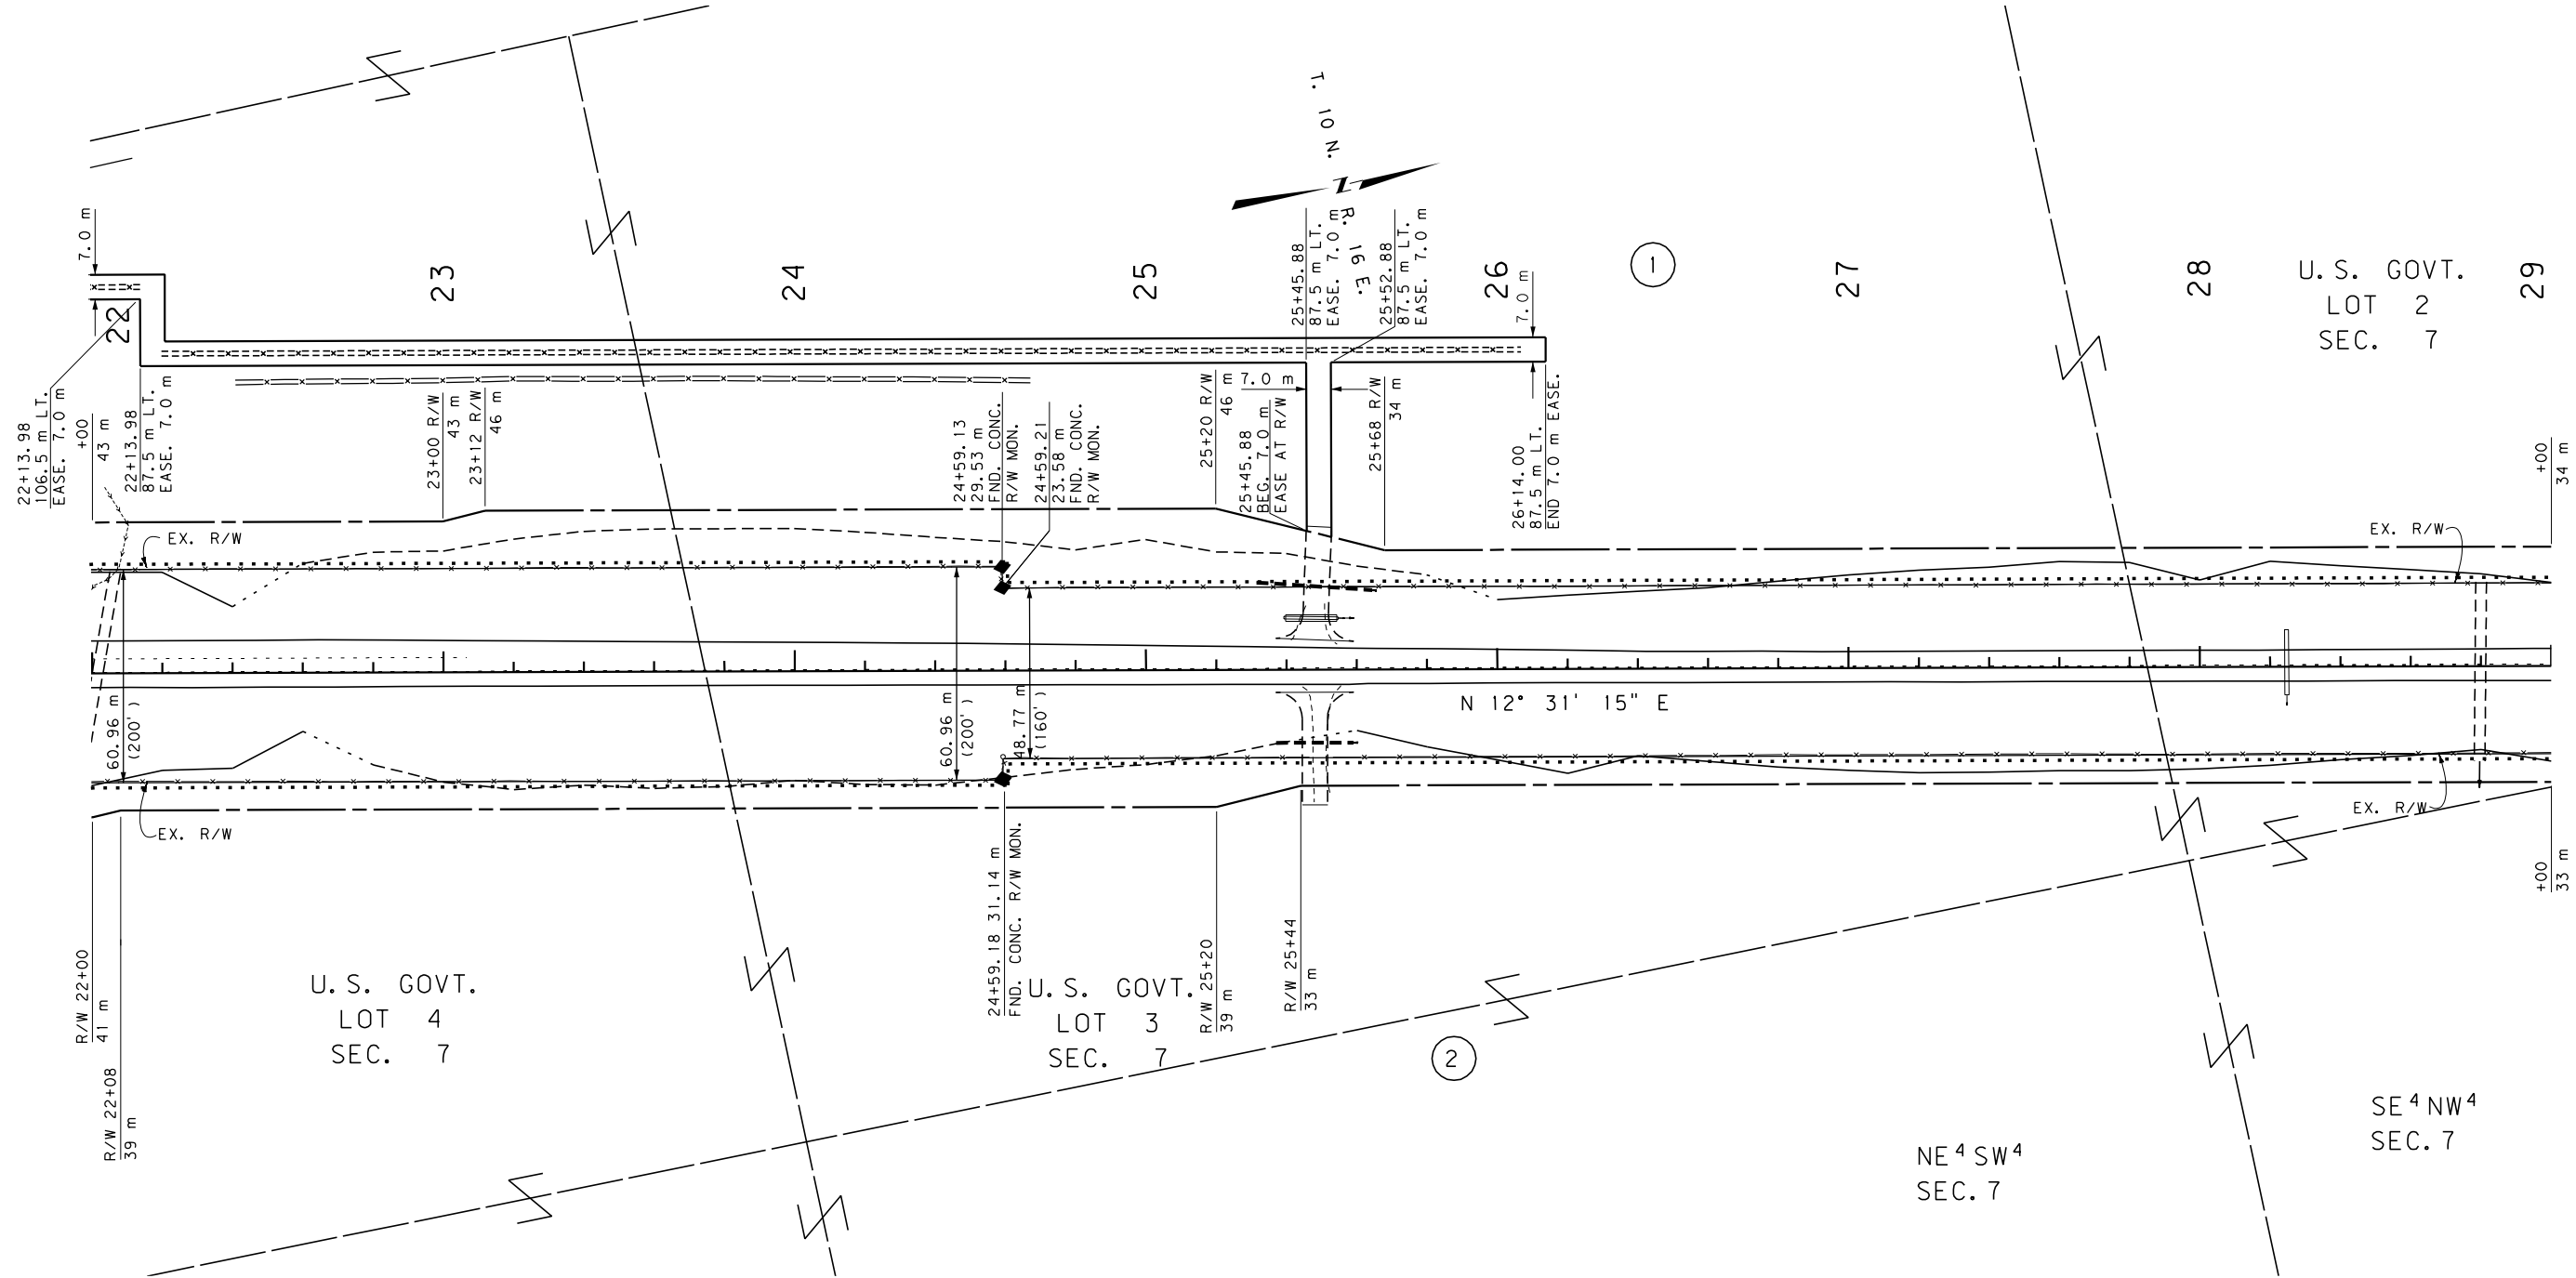

GRID STATE PLANE COORDINATES

THIS IS A STATE PLANE COORDINATE PROJECT.
ALL DIMENSIONS, DISTANCES AND AREAS ON THIS
PROJECT ARE GRID, EXCEPT FOR THE EXISTING
R/W WIDTH, WHICH IS RECORD. THE COMBINATION
SCALE FACTOR IS 0.99919413

FOR EXISTING R/W RETRACEMENT, SEE
C.O.S. NO. 103088.


- NOTES: 1. ALL MEASUREMENTS ARE METRIC EXCEPT AS NOTED
2. THE PROPOSED R/W LINE WHERE A SPIRAL CURVE
TRANSITION IS USED IS A CHORD RATHER THAN A
CONCENTRIC CURVE.
3. THE ENGLISH AREAS ARE FOR INFORMATIONAL
PURPOSES ONLY.
4. ALL STATIONS AND OFFSETS FOR R/W BREAKS ARE
IN REFERENCE TO THE R/W BASELINE.

BACKSLOPE LIMITS INCLUDE ROUNDING	
CONSTRUCTION LIMITS: CUT SECTION TOP OF CUT TOE OF FILL DITCH BOTTOM	
FHWA/DOT APPROVAL 3/10/05	
MAP REVISED 11/14/05 1/25/06 12/5/06	

MONTANA DEPARTMENT OF TRANSPORTATION	
RIGHT OF WAY PLAN WHEATLAND COUNTY SCALE 1:1000	
0 50M 100M	

SEE SHEET NO. 2 FOR OWNERSHIP NAMES, ADDRESSES, AREAS, ETC.

STATE	RIGHT OF WAY ID.	SHEET	TOTAL
		NO.	SHEETS
MONTANA	NH 63-1(13)14	8	20
PROJECT NUMBER 4073-013			
JUDITH GAP-N & S			

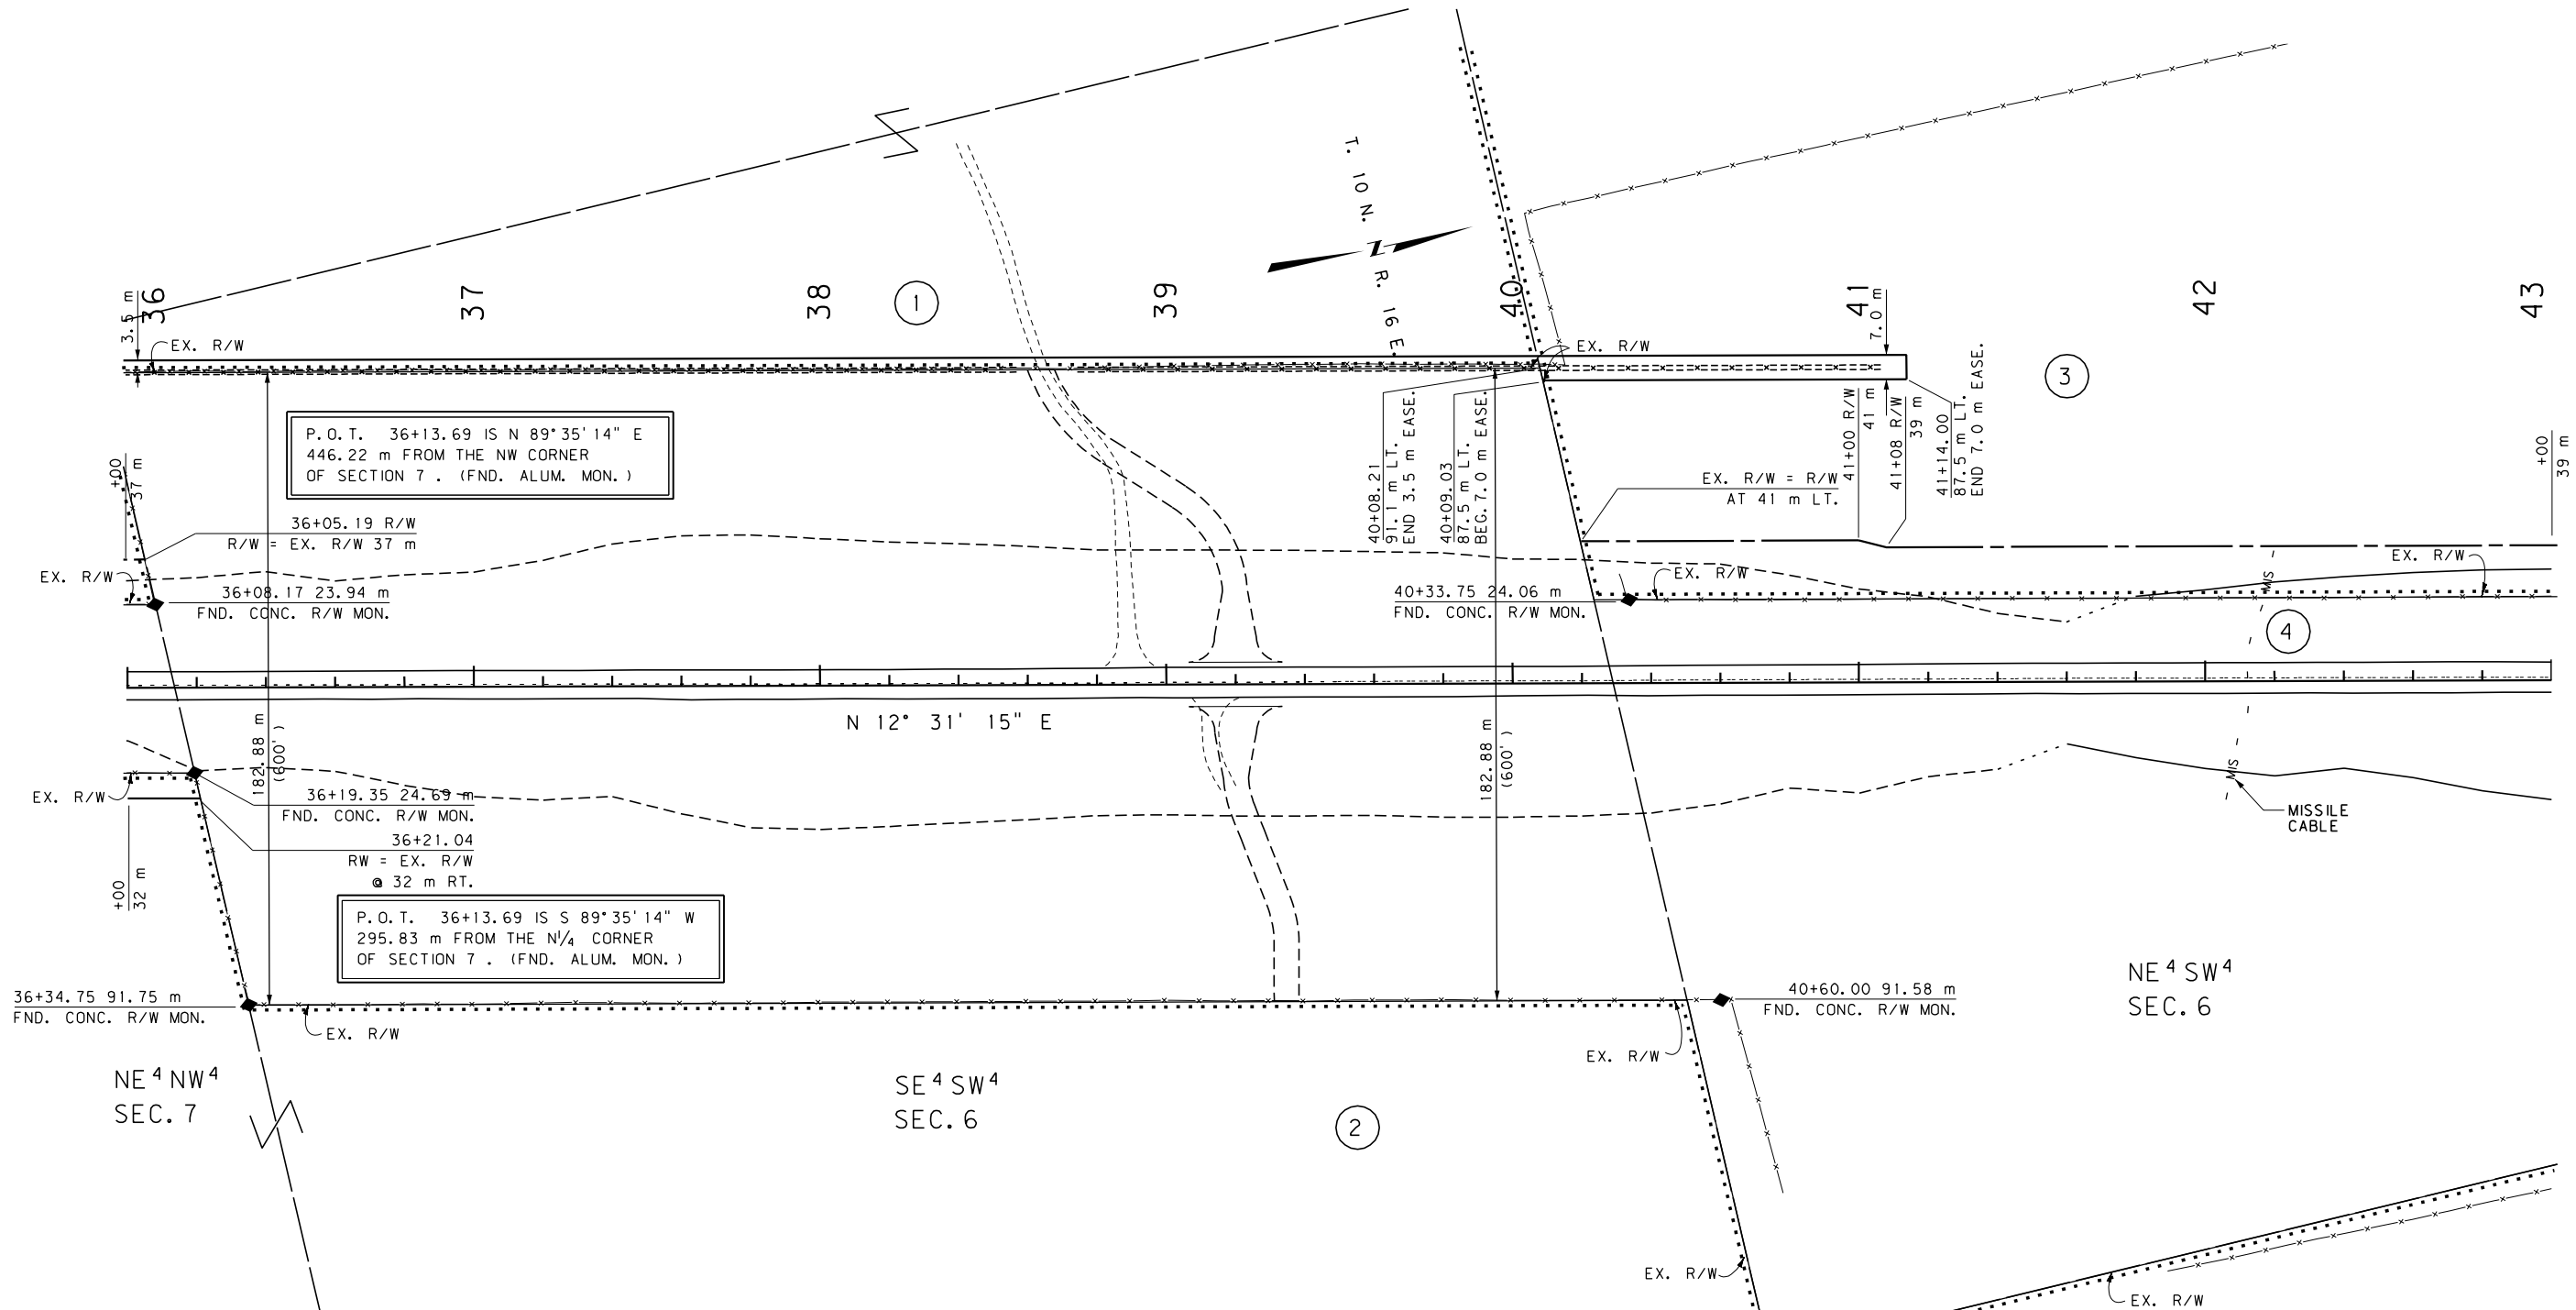

GRID STATE PLANE COORDINATES


THIS IS A STATE PLANE COORDINATE PROJECT.
ALL DIMENSIONS, DISTANCES AND AREAS ON THIS
PROJECT ARE GRID, EXCEPT FOR THE EXISTING
R/W WIDTH, WHICH IS RECORD. THE COMBINATION
SCALE FACTOR IS 0.99919413


FOR EXISTING R/W RETRACEMENT, SEE
C.O.S. NO. 103088.

- NOTES:
1. ALL MEASUREMENTS ARE METRIC EXCEPT AS NOTED
 2. THE PROPOSED R/W LINE WHERE A SPIRAL CURVE TRANSITION IS USED IS A CHORD RATHER THAN A CONCENTRIC CURVE.
 3. THE ENGLISH AREAS ARE FOR INFORMATIONAL PURPOSES ONLY.
 4. ALL STATIONS AND OFFSETS FOR R/W BREAKS ARE IN REFERENCE TO THE R/W BASELINE.

BACKSLOPE LIMITS INCLUDE ROUNDING	
CONSTRUCTION LIMITS:	
CUT SECTION	TOE OF CUT
TOE OF FILL	DITCH BOTTOM
FHWA/DOT APPROVAL 3/10/05	
MAP REVISED 11/14/05 1/25/06	

MONTANA DEPARTMENT OF TRANSPORTATION	
RIGHT OF WAY PLAN WHEATLAND COUNTY	
SCALE 1:1000	
0 50M 100M	

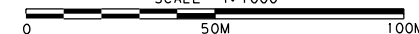

 

STATE	RIGHT OF WAY ID.	SHEET	TOTAL
		NO.	SHEETS
MONTANA	NH 63-1(13)14	12	20
PROJECT NUMBER 4073-013			

SEE SHEET NO. 2 FOR OWNERSHIP NAMES, ADDRESSES, AREAS, ETC.

MT-NH 63-1(11)14 JUDITH GAP N&S, CN 4073
END SEGMENT A

NH 63-1(16)18 JUDITH GAP, CN 4073001
BEG. SEGMENT B

JUDITH GAP
ORIGINAL TOWNSITE OF JUDITH GAP, MT

16 E. 17 N. 18 R. 19 E.

SW⁴ NE⁴
SEC. 31

NW⁴ NE⁴
SEC. 31

BLOCK

BLOCK

BLOCK

23

FIRST ADDITION TO JUDITH GAP

GRID STATE PLANE COORDINATES

THIS IS A STATE PLANE COORDINATE PROJECT.
ALL DIMENSIONS, DISTANCES AND AREAS ON THIS
PROJECT ARE GRID, EXCEPT FOR THE EXISTING
R/W WIDTH, WHICH IS RECORD. THE COMBINATION
SCALE FACTOR IS 0.99919413

FOR EXISTING R/W RETRACEMENT, SEE
C.O.S. NO. 103088 & 103089.

NOTES: 1. ALL MEASUREMENTS ARE METRIC EXCEPT AS NOTED

2. THE PROPOSED R/W LINE WHERE A SPIRAL CURVE TRANSITION IS USED IS A CHORD RATHER THAN A CONCENTRIC CURVE.

3. THE ENGLISH AREAS ARE FOR INFORMATIONAL PURPOSES ONLY.

4. ALL STATIONS AND OFFSETS FOR R/W BREAKS ARE IN REFERENCE TO THE R/W BASELINE.

BACKSLOPE LIMITS INCLUDE ROUNDING
CONSTRUCTION LIMITS:

FHWA/DOT APPROVAL	3/10/05
-------------------	---------

MAP REVISED 12/5/06 1/30/08 4/21/08
3/16/09

MONTANA
DEPARTMENT OF TRANSPORTATION

RIGHT OF WAY PLAN
WHEATLAND COUNTY
SCALE 1:500

MDT★ MONTANA DEPARTMENT OF TRANSPORTATION

MONTANA } CADD



NEIL CONSULTANTS, INC.

BDROW

Path: \\dgn\4073roplnz04.dgn
11/29/2010
12:33:16 PM
2 3 CPS - 10034


SEE SHEET NO. 2 FOR OWNERSHIP NAMES, ADDRESSES, AREAS, ETC.

T. 11 N.
R. 16 E.

JUDITH GAP

ORIGINAL TOWNSITE OF JUDITH GAP, MT

STATE	RIGHT OF WAY ID.	SHEET NO.	TOTAL SHEETS
MONTANA	NH 63-1(13)14	13	20
PROJECT NUMBER 4073-013			
JUDITH GAP-N & S			

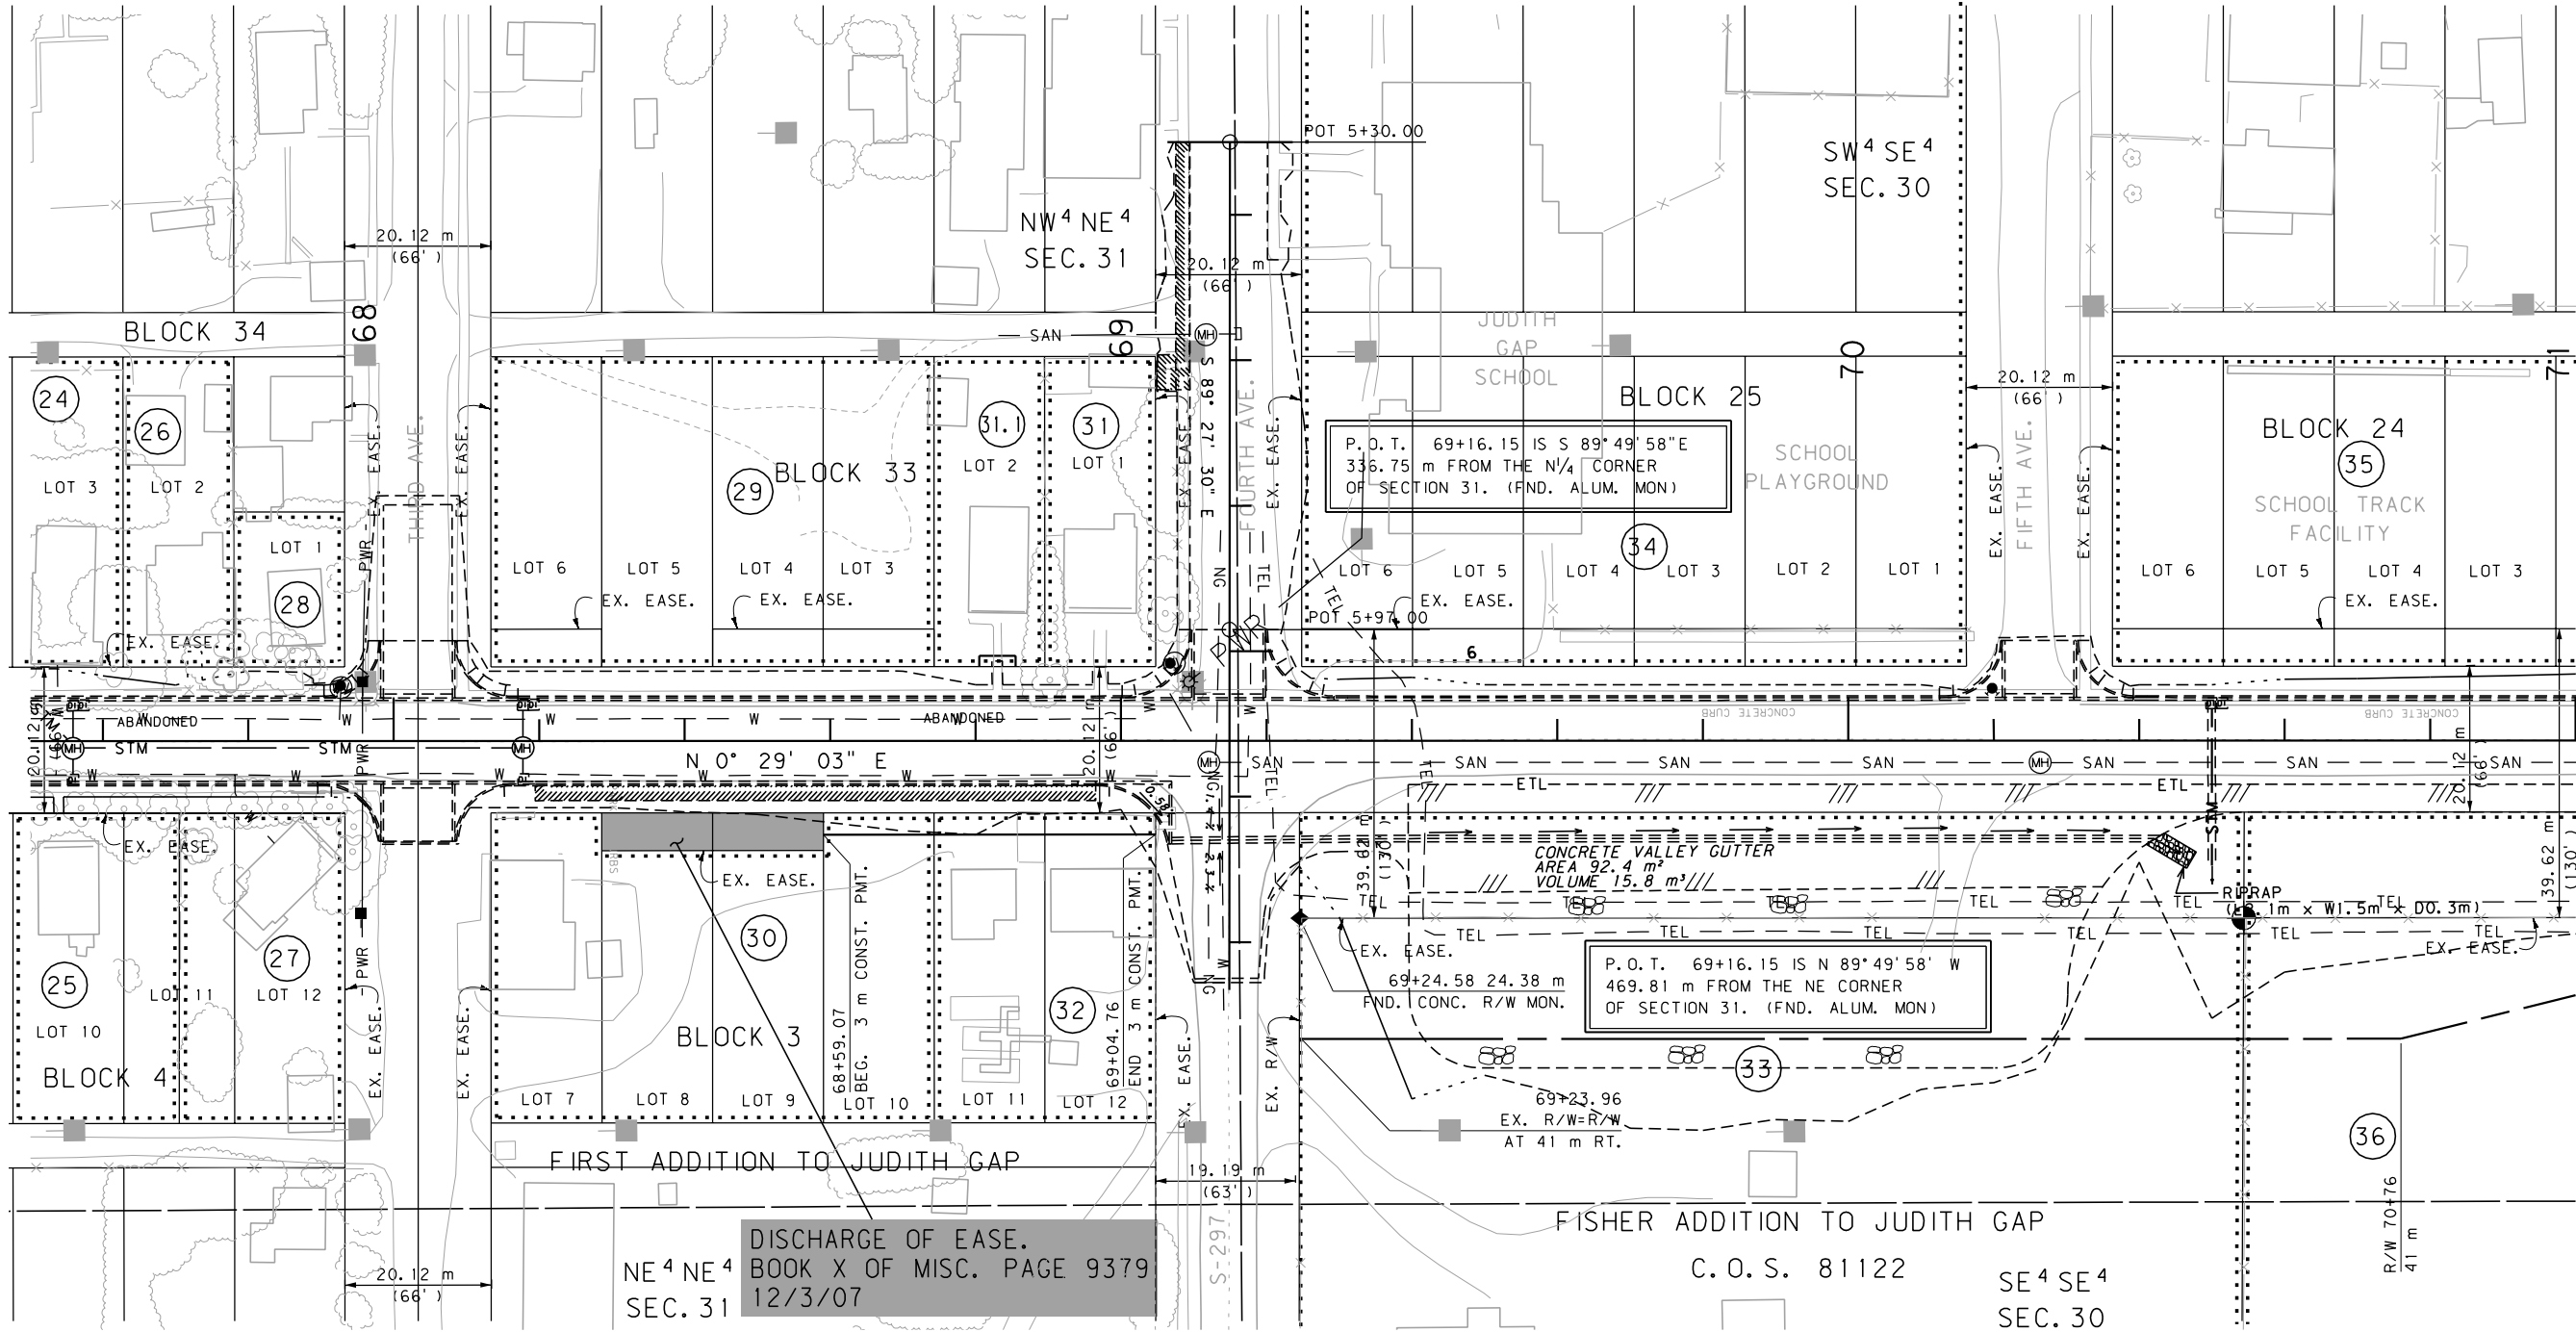

GRID STATE PLANE COORDINATES

THIS IS A STATE PLANE COORDINATE PROJECT.
ALL DIMENSIONS, DISTANCES AND AREAS ON THIS
PROJECT ARE GRID, EXCEPT FOR THE EXISTING
R/W WIDTH, WHICH IS RECORD. THE COMBINATION
SCALE FACTOR IS 0.99919413

FOR EXISTING R/W RETRACEMENT, SEE
C.O.S. NO. 103088 & 103089.

DISCHARGE OF EASE.
BOOK X OF MISC. PAGE 9379
12/3/07

- NOTES:
1. ALL MEASUREMENTS ARE METRIC EXCEPT AS NOTED
 2. THE PROPOSED R/W LINE WHERE A SPIRAL CURVE TRANSITION IS USED IS A CHORD RATHER THAN A CONCENTRIC CURVE.
 3. THE ENGLISH AREAS ARE FOR INFORMATIONAL PURPOSES ONLY.
 4. ALL STATIONS AND OFFSETS FOR R/W BREAKS ARE IN REFERENCE TO THE R/W BASELINE.


BACKSLOPE LIMITS INCLUDE ROUNDING	TOP OF CUT
CONSTRUCTION LIMITS:	CUT SECTION
	TOE OF FILL
FHWA/DOT APPROVAL	3/10/05
MAP REVISED	10/24/07 4/21/08

MONTANA DEPARTMENT OF TRANSPORTATION
RIGHT OF WAY PLAN WHEATLAND COUNTY
SCALE 1:500
0 25M 50M

SEE SHEET NO. 2 FOR OWNERSHIP NAMES, ADDRESSES, AREAS, ETC.

JUDITH GAP
ORIGINAL TOWNSITE OF JUDITH GAP, MT

STATE	RIGHT OF WAY ID.	SHEET NO.	TOTAL SHEETS
MONTANA	NH 63-1(13)14	14	20
PROJECT NUMBER 4073-013			
JUDITH GAP-N & S			

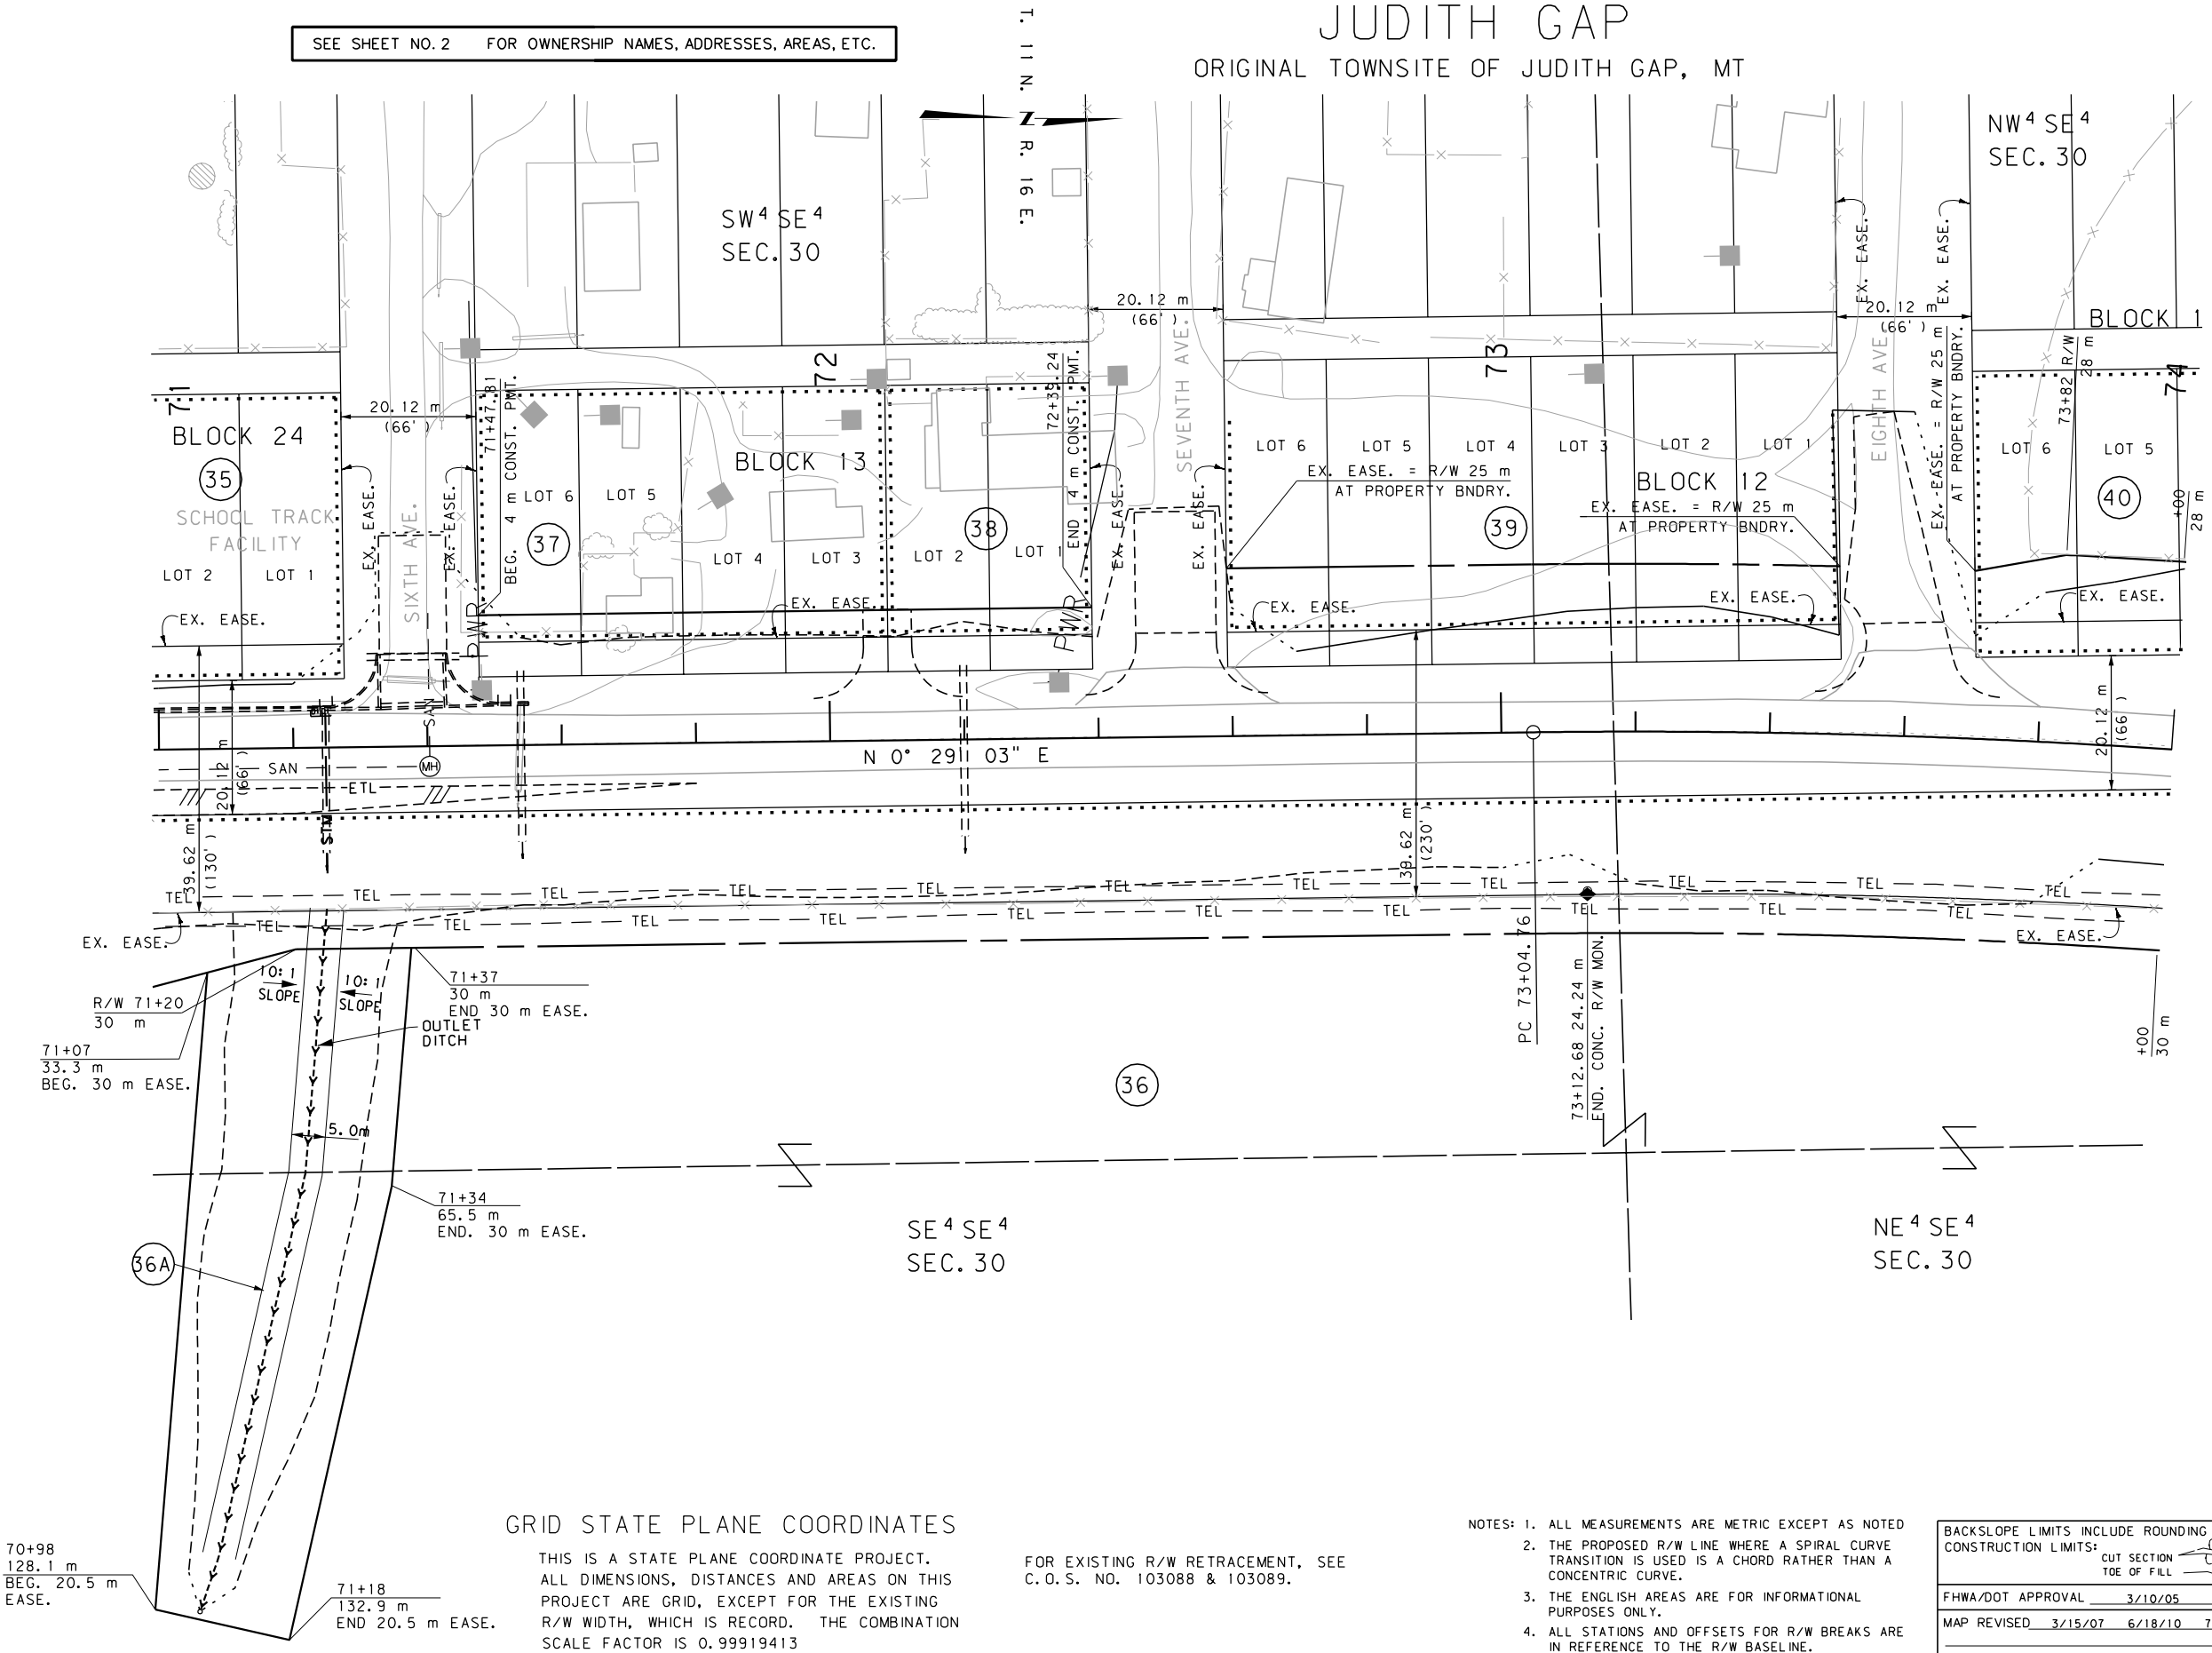

GRID STATE PLANE COORDINATES


THIS IS A STATE PLANE COORDINATE PROJECT. ALL DIMENSIONS, DISTANCES AND AREAS ON THIS PROJECT ARE GRID, EXCEPT FOR THE EXISTING R/W WIDTH, WHICH IS RECORD. THE COMBINATION SCALE FACTOR IS 0.99919413

FOR EXISTING R/W RETRACEMENT, SEE C.O.S. NO. 103088 & 103089.

- NOTES:
1. ALL MEASUREMENTS ARE METRIC EXCEPT AS NOTED
 2. THE PROPOSED R/W LINE WHERE A SPIRAL CURVE TRANSITION IS USED IS A CHORD RATHER THAN A CONCENTRIC CURVE.
 3. THE ENGLISH AREAS ARE FOR INFORMATIONAL PURPOSES ONLY.
 4. ALL STATIONS AND OFFSETS FOR R/W BREAKS ARE IN REFERENCE TO THE R/W BASELINE.


BACKSLOPE LIMITS INCLUDE ROUNDING	
CONSTRUCTION LIMITS:	CUT SECTION TOE OF CUT TOE OF FILL DITCH BOTTOM
FHWA/DOT APPROVAL 3/10/05	
MAP REVISED 3/15/07 6/18/10 7/26/10	

MONTANA
DEPARTMENT OF TRANSPORTATION
RIGHT OF WAY PLAN
WHEATLAND COUNTY
SCALE 1:500

 

SEE SHEET NO. 2 FOR OWNERSHIP NAMES, ADDRESSES, AREAS, ETC.

STATE	RIGHT OF WAY ID.	SHEET NO.	TOTAL SHEETS
MONTANA	NH 63-1(13)14	15	20
PROJECT NUMBER 4073-013			
JUDITH GAP-N & S			

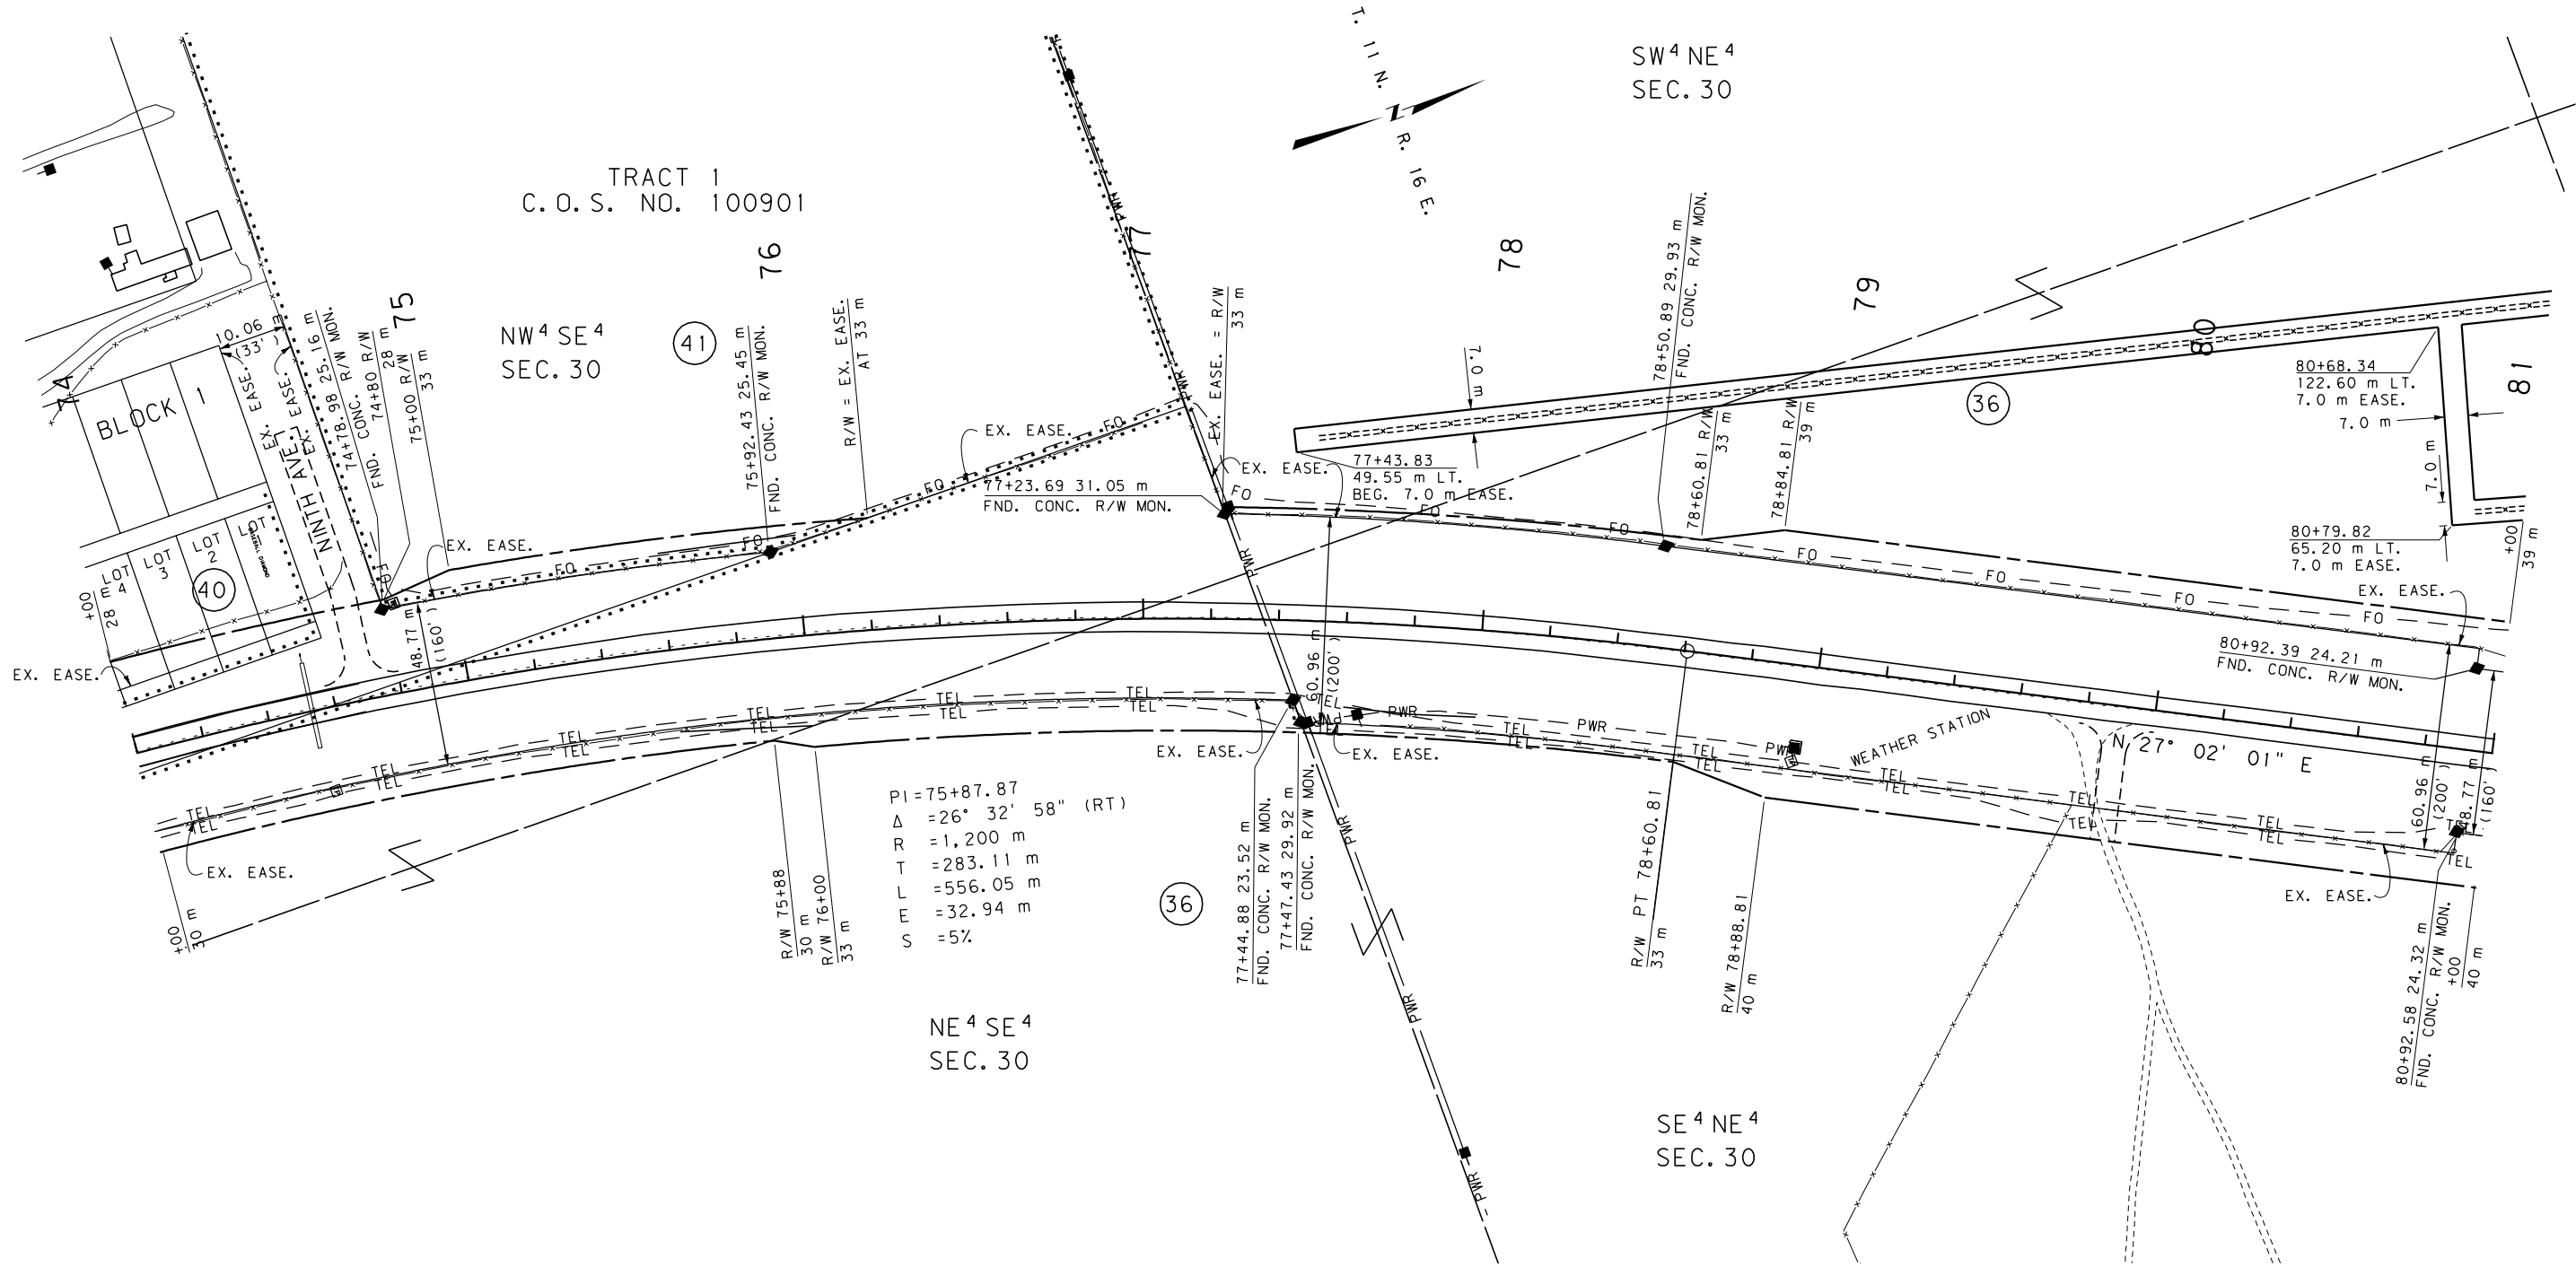

GRID STATE PLANE COORDINATES

THIS IS A STATE PLANE COORDINATE PROJECT. ALL DIMENSIONS, DISTANCES AND AREAS ON THIS PROJECT ARE GRID, EXCEPT FOR THE EXISTING R/W WIDTH, WHICH IS RECORD. THE COMBINATION SCALE FACTOR IS 0.99919413

FOR EXISTING R/W RETRACEMENT, SEE C.O.S. NO. 103088 & 103089.

- NOTES: 1. ALL MEASUREMENTS ARE METRIC EXCEPT AS NOTED
2. THE PROPOSED R/W LINE WHERE A SPIRAL CURVE TRANSITION IS USED IS A CHORD RATHER THAN A CONCENTRIC CURVE.
3. THE ENGLISH AREAS ARE FOR INFORMATIONAL PURPOSES ONLY.
4. ALL STATIONS AND OFFSETS FOR R/W BREAKS ARE IN REFERENCE TO THE R/W BASELINE.

BACKSLOPE LIMITS INCLUDE ROUNDING	
CONSTRUCTION LIMITS: CUT SECTION	
TOE OF FILL	
FHWA/DOT APPROVAL 3/10/05	
MAP REVISED 11/14/05 1/25/06	

MONTANA DEPARTMENT OF TRANSPORTATION	
RIGHT OF WAY PLAN	
WHEATLAND COUNTY	
SCALE 1:1000	
0 50M 100M	

SEE SHEET NO. 2 FOR OWNERSHIP NAMES, ADDRESSES, AREAS, ETC.


MONTANA
CADD



NEIL CONSULTANTS, INC.

RDROW

cs: \dgn\4073ropinz05.dgn
11/29/2010
12:33:30 PM
1 3 CPS - U0034

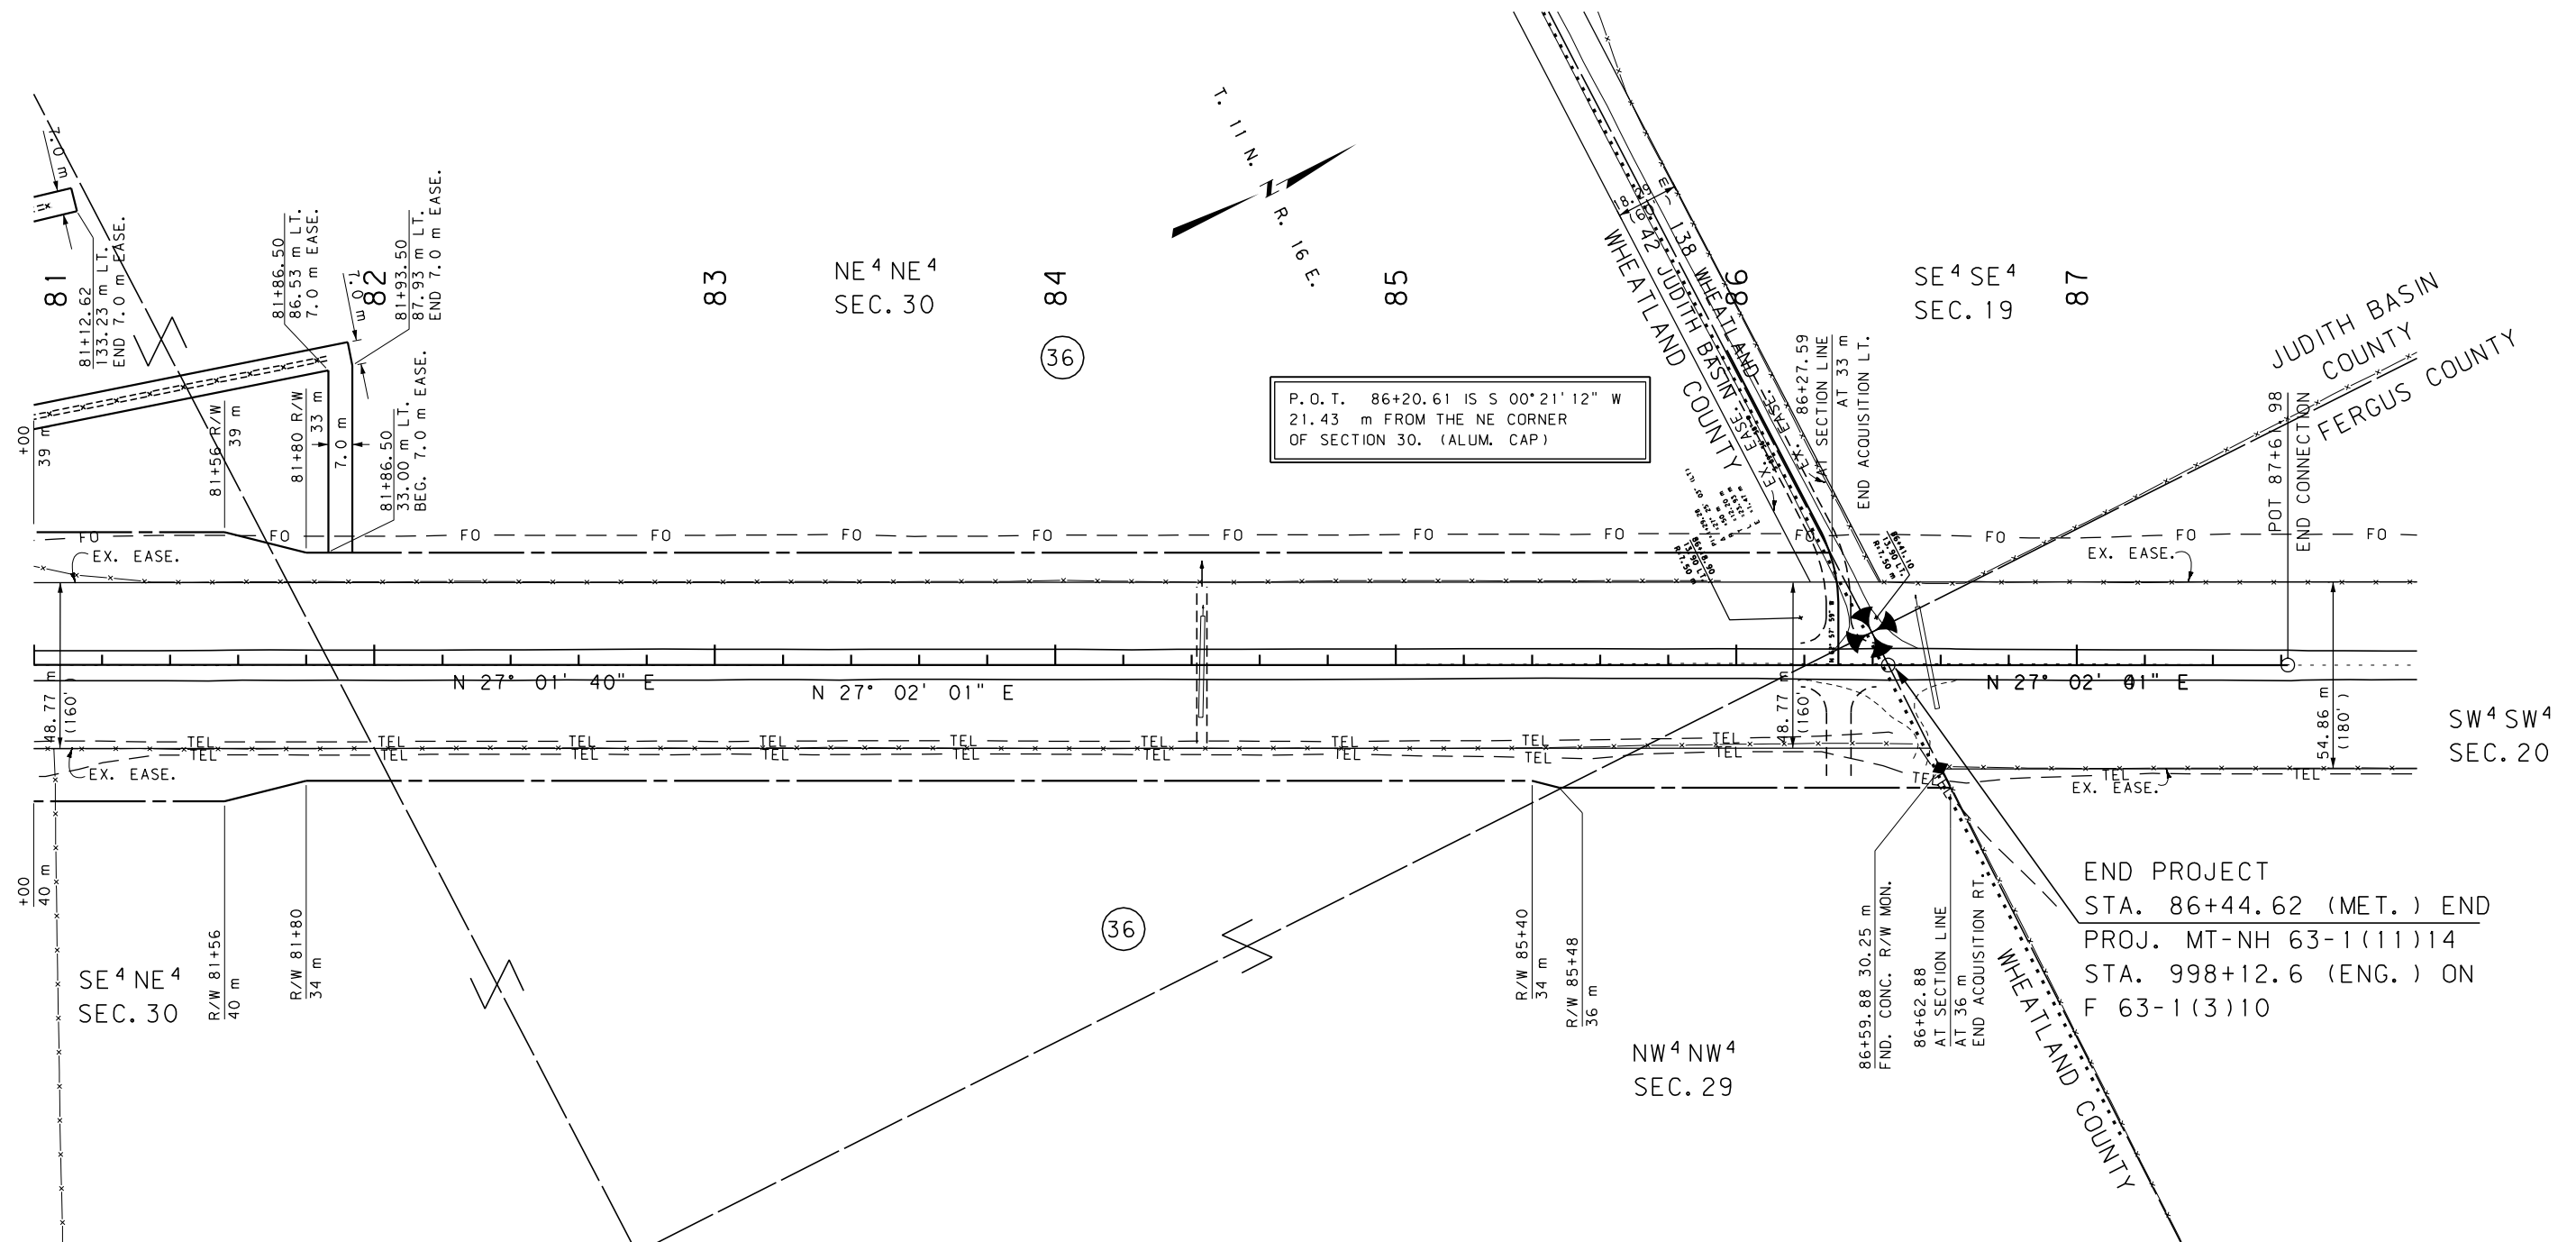

THIS IS A STATE PLANE COORDINATE PROJECT.
ALL DIMENSIONS, DISTANCES AND AREAS ON THIS
PROJECT ARE GRID, EXCEPT FOR THE EXISTING
R/W WIDTH, WHICH IS RECORD. THE COMBINATION
SCALE FACTOR IS 0.99919413

FOR EXISTING R/W RETRACEMENT, SEE
C.O.S. NO. 103088.

- NOTES: 1. ALL MEASUREMENTS ARE METRIC EXCEPT AS NOTED
2. THE PROPOSED R/W LINE WHERE A SPIRAL CURVE TRANSITION IS USED IS THE R/W CHORD RATHER THAN A CONCENTRIC CURVE.
3. THE ENGLISH AREAS ARE FOR INFORMATIONAL PURPOSES ONLY.
4. ALL STATIONS AND OFFSETS FOR R/W BREAKS ARE IN REFERENCE TO THE R/W BASELINE.

BACKSLOPE LIMITS INCLUDE ROUNDING
CONSTRUCTION LIMITS:

CUT SECTION
TOE OF FILL

TOP OF CUT
DITCH BOTTOM

FHWA/DOT APPROVAL 3/10/05

MAP REVISED 11/14/05 1/25/06

MONTANA
DEPARTMENT OF TRANSPORTATION

RIGHT OF WAY PLAN
WHEATLAND COUNTY


SCALE 1"=1000'



0 50 100

SEE SHEET NO. 2 FOR OWNERSHIP NAMES, ADDRESSES, AREAS, ETC.

STATE	RIGHT OF WAY ID.	SHEET	TOTAL
		NO.	SHEETS
MONTANA	NH 63-1(13)14	17	20
PROJECT NUMBER 4073-013			
JUDITH GAP-N & S			

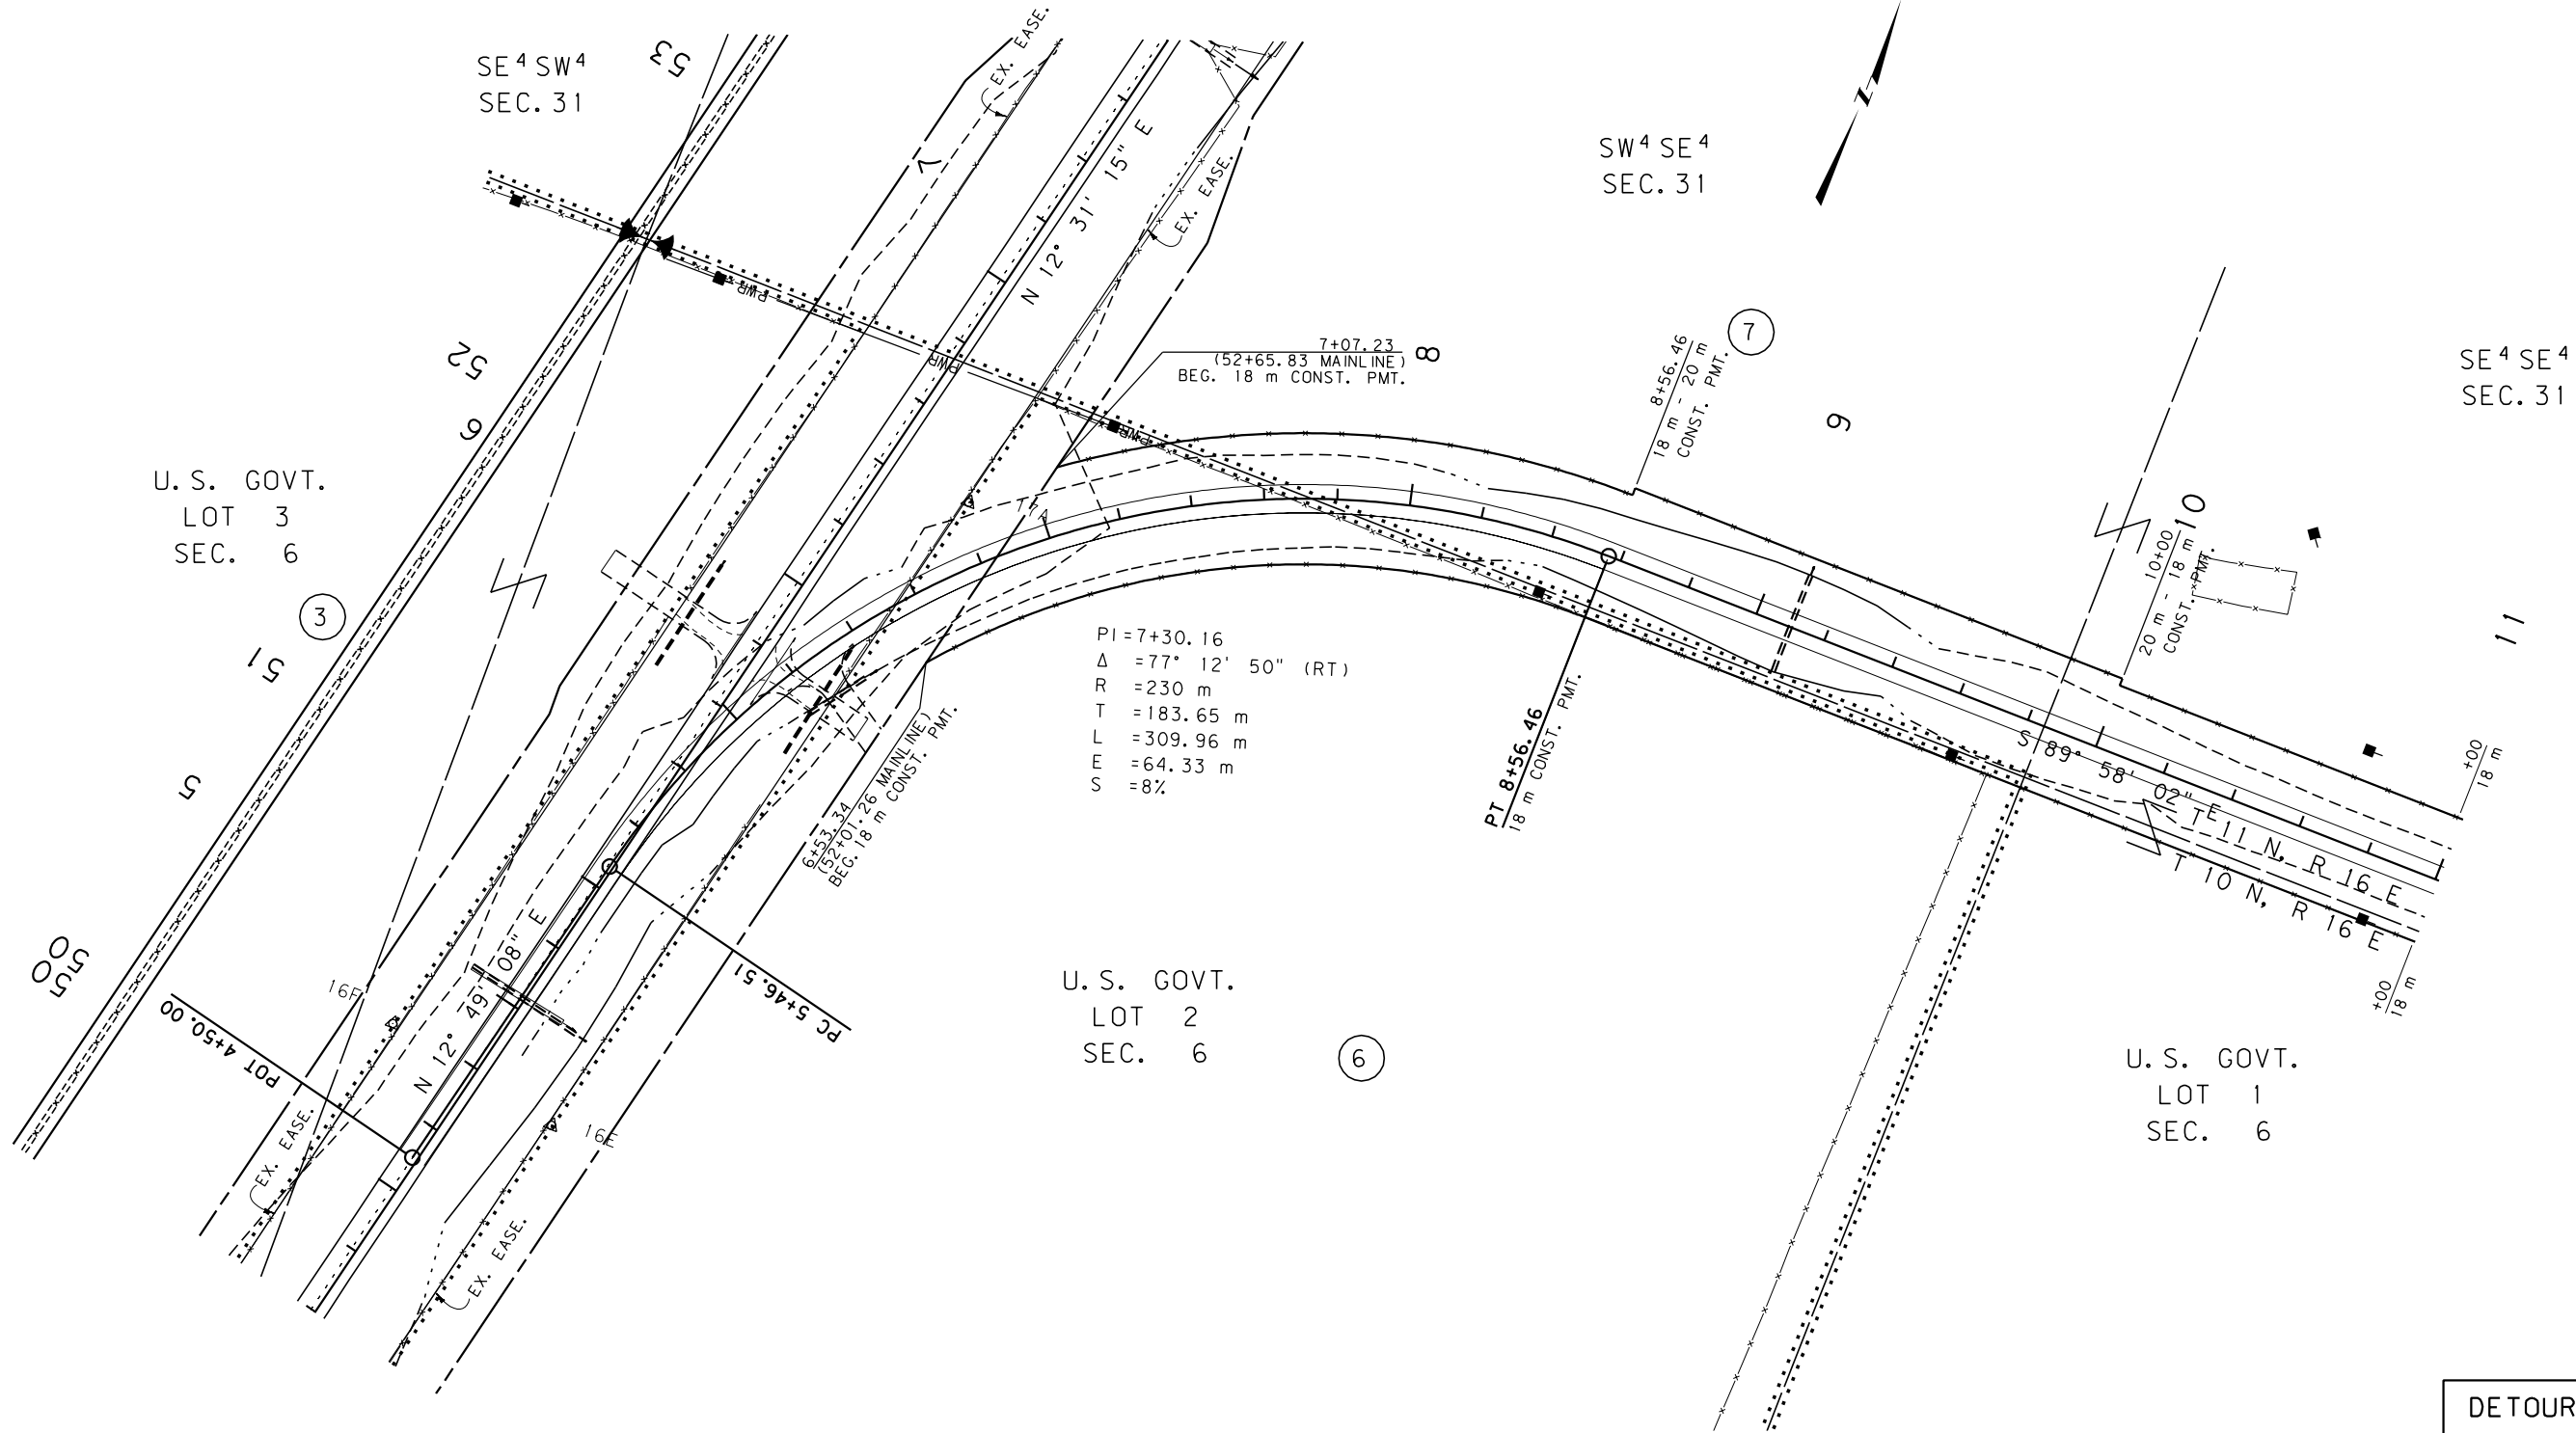

GRID STATE PLANE COORDINATES

THIS IS A STATE PLANE COORDINATE PROJECT.
ALL DIMENSIONS, DISTANCES AND AREAS ON THIS
PROJECT ARE GRID, EXCEPT FOR THE EXISTING
R/W WIDTH, WHICH IS RECORD. THE COMBINATION
SCALE FACTOR IS 0.99919413

FOR EXISTING R/W RETRACEMENT, SEE
C.O.S. NO. 103088 & 103089.


- NOTES:
1. ALL MEASUREMENTS ARE METRIC EXCEPT AS NOTED
 2. THE PROPOSED R/W LINE WHERE A SPIRAL CURVE TRANSITION IS USED IS A CHORD RATHER THAN A CONCENTRIC CURVE.
 3. THE ENGLISH AREAS ARE FOR INFORMATIONAL PURPOSES ONLY.
 4. ALL STATIONS AND OFFSETS FOR R/W BREAKS ARE IN REFERENCE TO THE R/W BASELINE.

BACKSLOPE LIMITS INCLUDE ROUNDING	
CONSTRUCTION LIMITS:	CUT SECTION TOE OF FILL
FHWA/DOT APPROVAL 3/10/05	
MAP REVISED 10/7/05	

MONTANA DEPARTMENT OF TRANSPORTATION	
RIGHT OF WAY PLAN WHEATLAND COUNTY SCALE 1:1000	
0 50M 100M	

SEE SHEET NO. 2 FOR OWNERSHIP NAMES, ADDRESSES, AREAS, ETC.

STATE	RIGHT OF WAY ID.	SHEET	TOTAL
		NO.	SHEETS
MONTANA	NH 63-1(13)14	19	20
PROJECT NUMBER 4073-013			
JUDITH GAP-N & S			

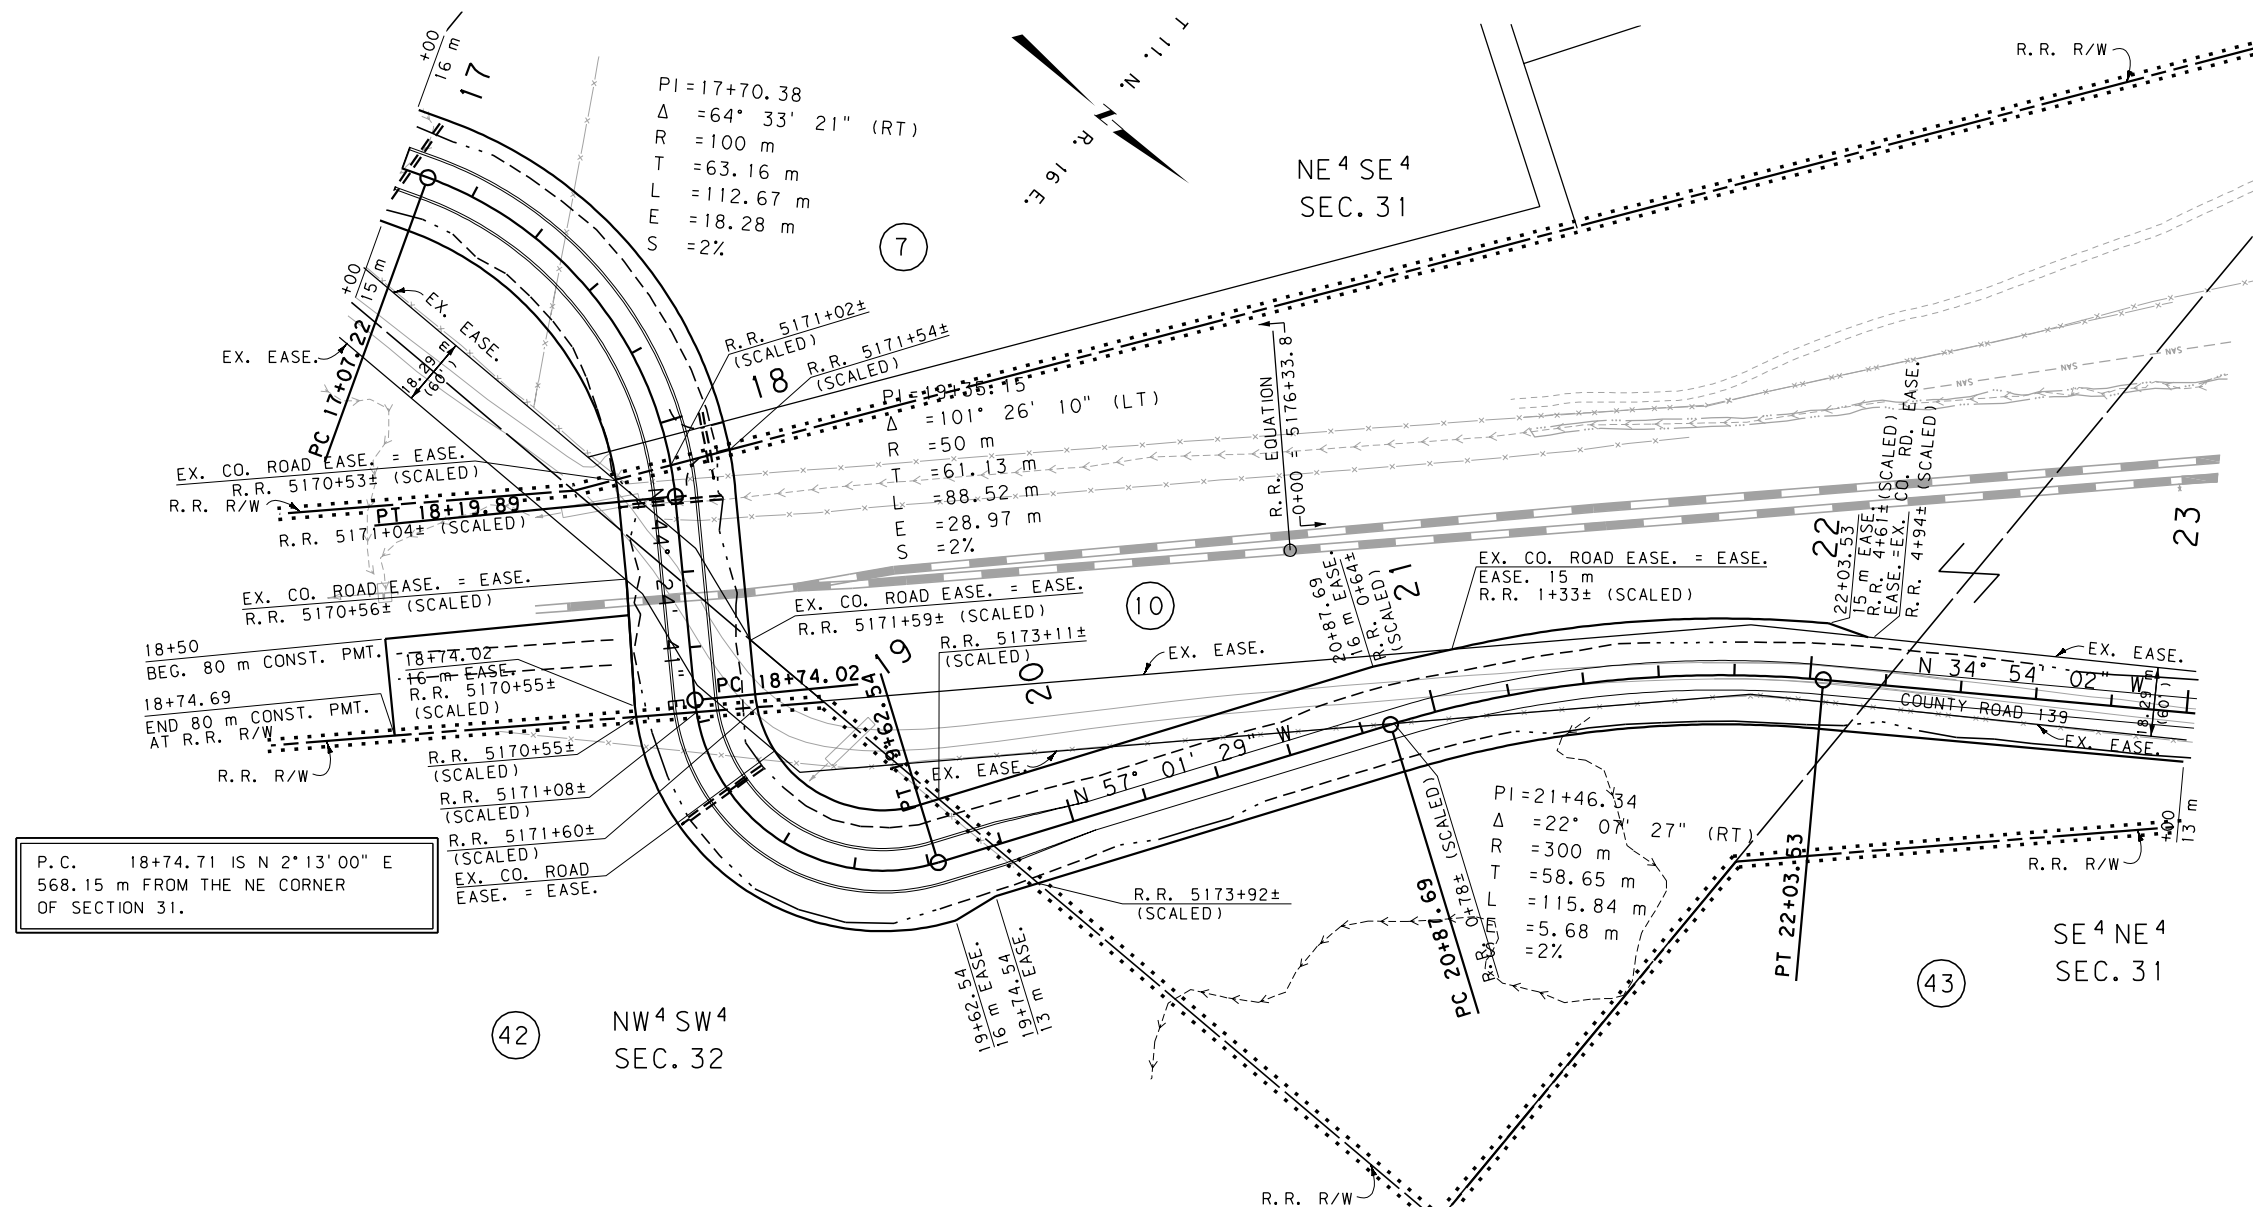

GRID STATE PLANE COORDINATES

THIS IS A STATE PLANE COORDINATE PROJECT. ALL DIMENSIONS, DISTANCES AND AREAS ON THIS PROJECT ARE GRID, EXCEPT FOR THE EXISTING R/W WIDTH, WHICH IS RECORD. THE COMBINATION SCALE FACTOR IS 0.99919413

FOR EXISTING R/W RETRACEMENT, SEE C.O.S. NO. 103088 & 103089.


- NOTES:
1. ALL MEASUREMENTS ARE METRIC EXCEPT AS NOTED
 2. THE PROPOSED R/W LINE WHERE A SPIRAL CURVE TRANSITION IS USED IS A CHORD RATHER THAN A CONCENTRIC CURVE.
 3. THE ENGLISH AREAS ARE FOR INFORMATIONAL PURPOSES ONLY.
 4. ALL STATIONS AND OFFSETS FOR R/W BREAKS ARE IN REFERENCE TO THE R/W BASELINE.

BACKSLOPE LIMITS INCLUDE ROUNDING	
CONSTRUCTION LIMITS: CUT SECTION TOP OF CUT TOE OF FILL DITCH BOTTOM	
FHWA/DOT APPROVAL 3/10/05	
MAP REVISED 10/7/05 11/14/05 2/22/08	
3/6/09	

MONTANA DEPARTMENT OF TRANSPORTATION	
RIGHT OF WAY PLAN WHEATLAND COUNTY SCALE 1:1000	
0 50M 100M	

SEE SHEET NO. 2 FOR OWNERSHIP NAMES, ADDRESSES, AREAS, ETC.

STATE	RIGHT OF WAY ID.	SHEET	TOTAL
		NO.	SHEETS
MONTANA	NH 63-1(13)14	20	20
PROJECT NUMBER 4073-013			
JUDITH GAP-N & S			

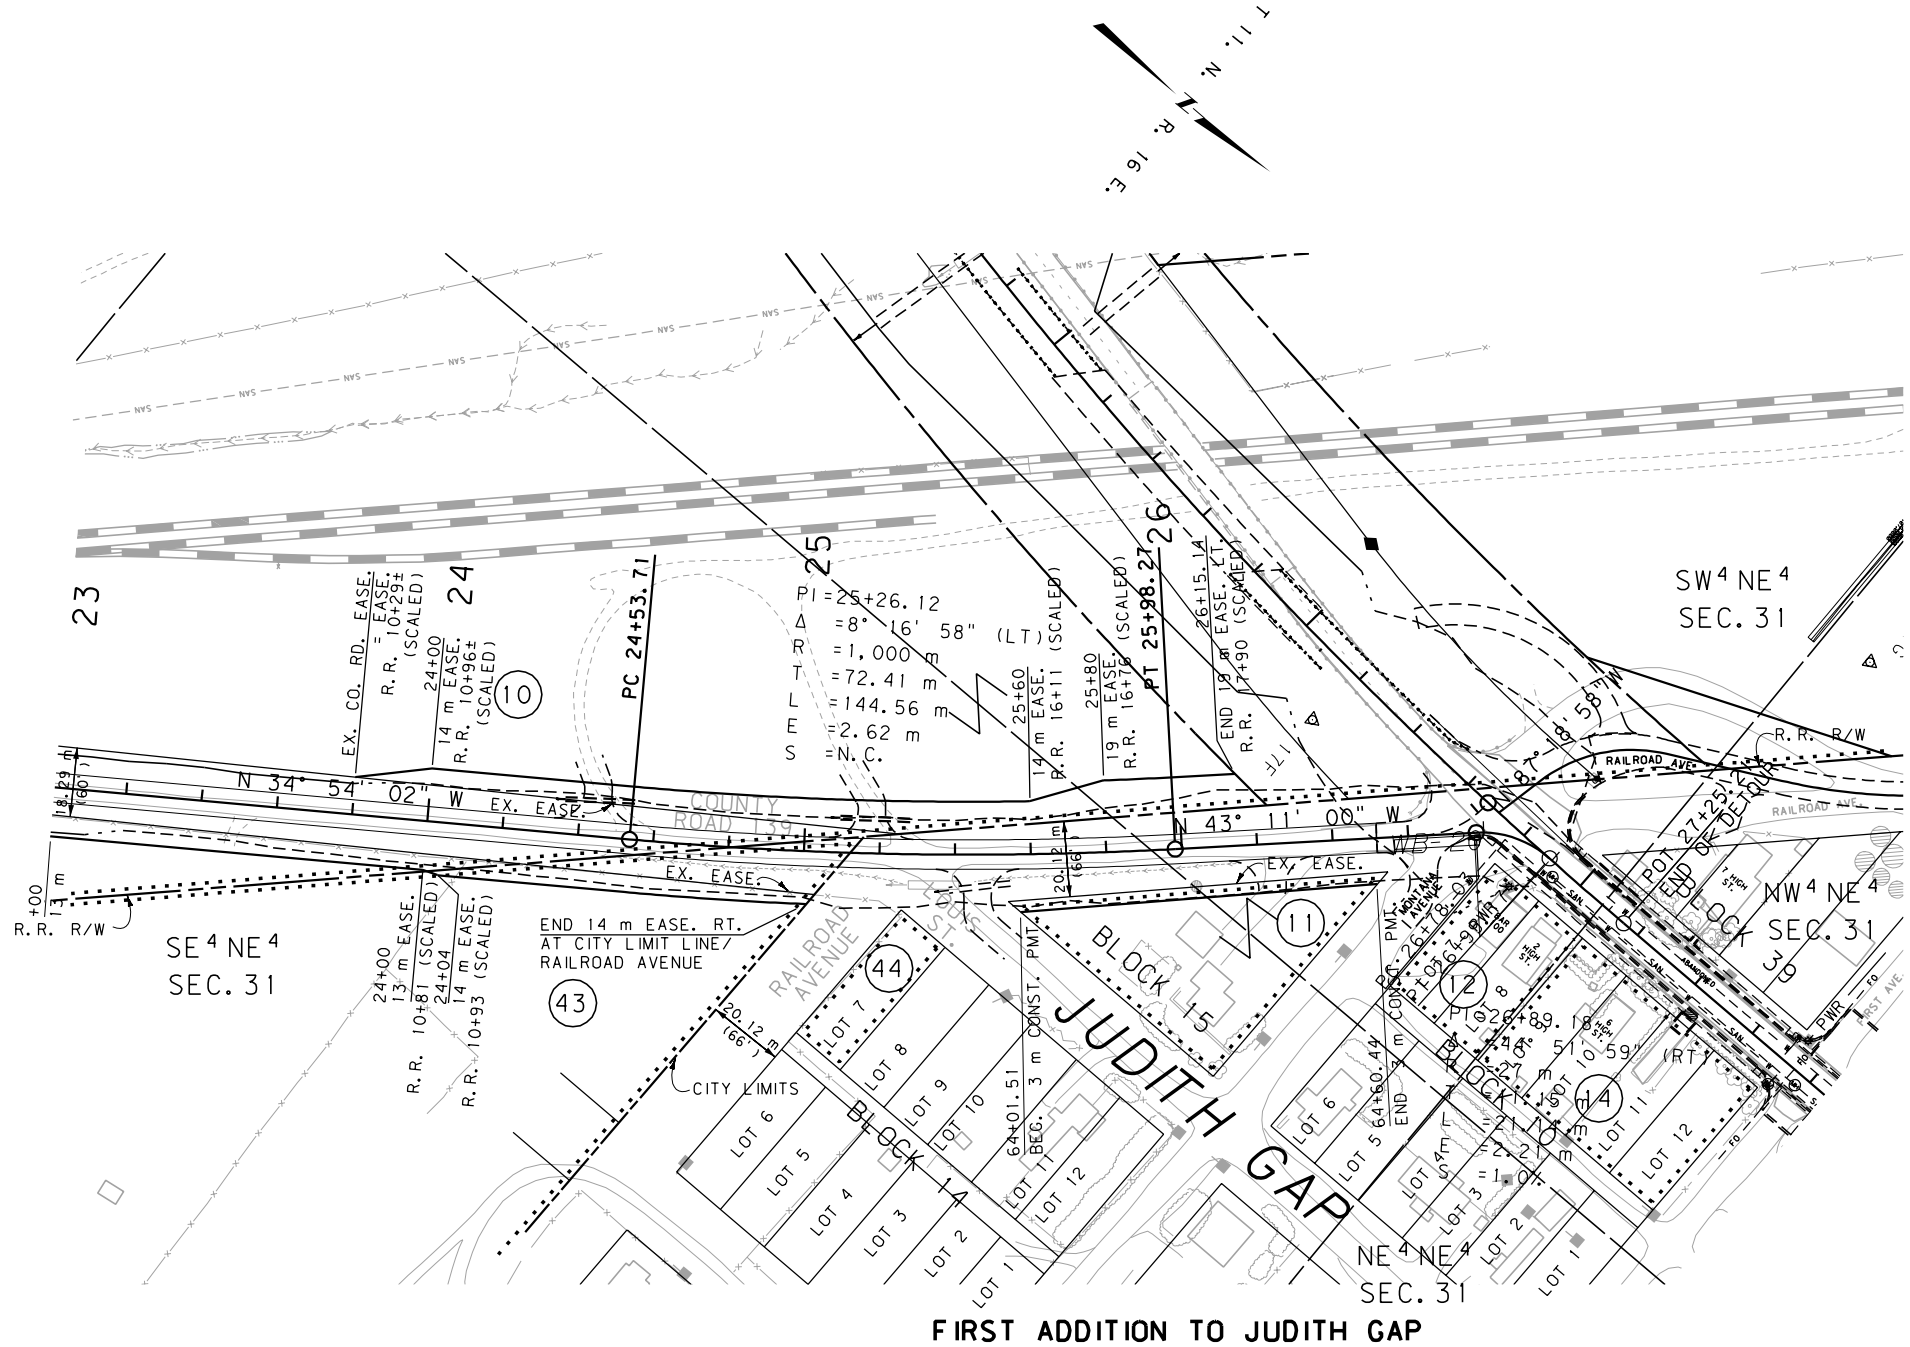

GRID STATE PLANE COORDINATES


THIS IS A STATE PLANE COORDINATE PROJECT.
ALL DIMENSIONS, DISTANCES AND AREAS ON THIS
PROJECT ARE GRID, EXCEPT FOR THE EXISTING
R/W WIDTH, WHICH IS RECORD. THE COMBINATION
SCALE FACTOR IS 0.99919413

FOR EXISTING R/W RETRACEMENT, SEE
C.O.S. NO. 103088 & 103089.

- NOTES: 1. ALL MEASUREMENTS ARE METRIC EXCEPT AS NOTED
2. THE PROPOSED R/W LINE WHERE A SPIRAL CURVE
TRANSITION IS USED IS A CHORD RATHER THAN A
CONCENTRIC CURVE.
3. THE ENGLISH AREAS ARE FOR INFORMATIONAL
PURPOSES ONLY.
4. ALL STATIONS AND OFFSETS FOR R/W BREAKS ARE
IN REFERENCE TO THE R/W BASELINE.

BACKSLOPE LIMITS INCLUDE ROUNDING	
CONSTRUCTION LIMITS:	CUT SECTION TOE OF FILL
FHWA/DOT APPROVAL	3/10/05
MAP REVISED	10/7/05 11/14/05

MONTANA
DEPARTMENT OF TRANSPORTATION
RIGHT OF WAY PLAN
WHEATLAND COUNTY
SCALE 1:1000

 

DETOUR