


MONTANA DEPARTMENT OF TRANSPORTATION

STATE	RIGHT OF WAY ID.	SHEET NO.	TOTAL SHEETS
MONTANA	NH 63-1(19)0	1	6
PROJECT NUMBER 4072-019-002			
US 12/US 191-INTERSECTION IMP			

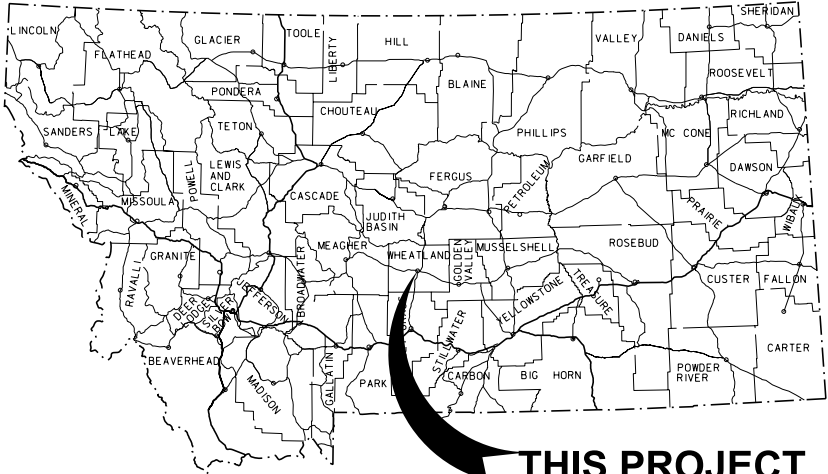

THIS PROJECT

RIGHT OF WAY PLAN OF
FEDERAL AID PROJECT NH 63-1(19)0
US 12 /US 191-INTERSECTION IMP
WHEATLAND COUNTY

CONVENTIONAL SIGNS

PROPOSED RIGHT OF WAY LINE	---
EXISTING RIGHT OF WAY LINE	---
RAILROAD RIGHT OF WAY LINE	---
RIGHT OF WAY BASELINE	---
STK'D CENTERLINE	---
SECTION LINE	---
OWNERSHIP BOUNDARY	---
FULL ACCESS CONTROL	AG AG
LIMITED ACCESS CONTROL	/// ///
EXISTING ACCESS CONTROL	/// ///
PRESENT TRAVELED WAY (P.T.W.)	---
FENCE LINE	x x
EXISTING GUARDRAIL	- -
PROPOSED GUARDRAIL	- -
GATE IN FENCE	x x
CATTLE GUARD: EXIST. - PROPOSED	x x
SECTION CORNER	FOUND UNFOUND
1/4 SECTION CORNER	FOUND UNFOUND
CLOSING CORNER	FOUND UNFOUND
MEANDER CORNER	FOUND UNFOUND
CENTER OF SECTION	FOUND UNFOUND
RIGHT OF WAY MONUMENT	FOUND CALCULATED
PROPERTY CORNER PIN	FOUND
POWER POLE IN PLACE	FOUND
TELEPHONE POLE IN PLACE	FOUND
TELEGRAPH POLE IN PLACE	FOUND
LIGHT POLE	FOUND
PROPOSED CULVERT	---
EXISTING CULVERT	---
OUTLET DITCH	---
INLET DITCH	---
EXISTING DITCH	---
CHANNEL CHANGES	CH. CH.
DITCH BLOCK	---
RIPRAP	---
BRIDGES	---
RAILROADS	---
PARCEL NUMBERS	---
APPROACH: EXIST.- PROPOSED	---


ASSOCIATED PROJECT ID.

NH 63-1(14)0 P.E.
NH 63-1(7)0
NH 14-3(21)101

RELATED PROJECTS

F-115(12)
115-E
115 E, F, G

1.8 Kilometers

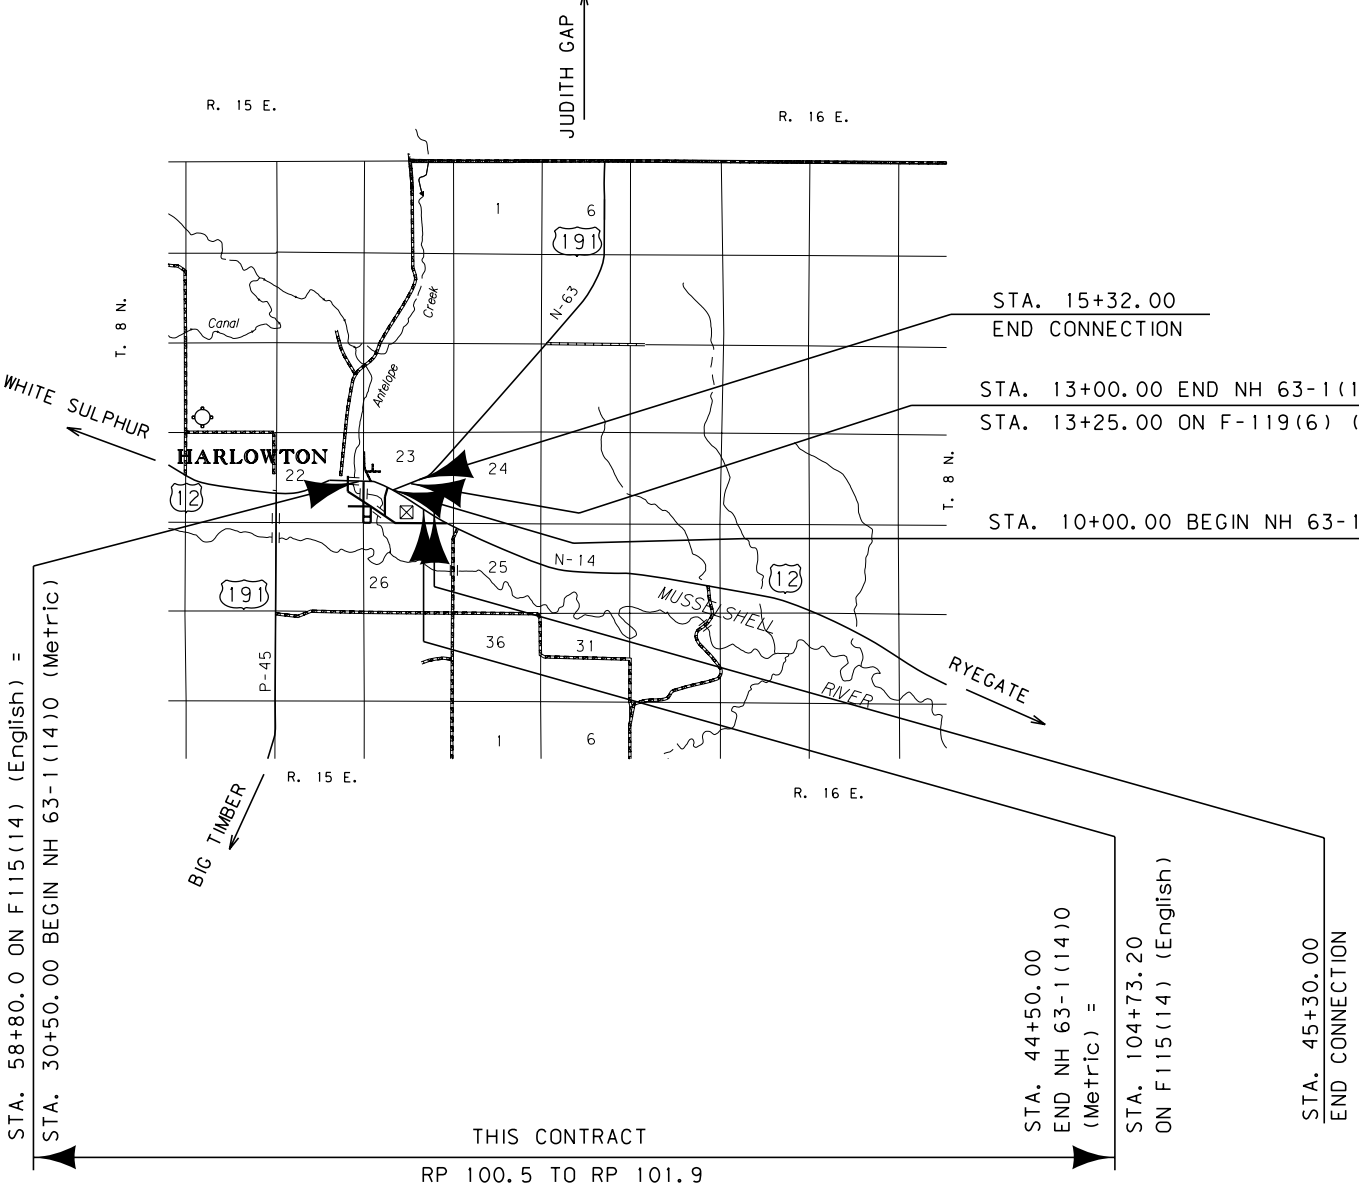

SEE SHEET NO. 2 FOR OWNERSHIP NAMES, ADDRESSES, AREAS, ETC.

GRID STATE PLANE COORDINATES

THIS IS A STATE PLANE COORDINATE PROJECT. ALL DIMENSIONS, DISTANCES AND AREAS ON THIS PROJECT ARE GRID, EXCEPT FOR THE EXISTING R/W WIDTH DIMENSION, WHICH IS RECORD. THE COMBINATION SCALE FACTOR IS 0.99922473

FOR EXISTING R/W RETRACEMENT, SEE C.O.S. 106165, 103454, 101801, 104999

NOTES: 1. ALL MEASUREMENTS ARE METRIC EXCEPT AS NOTED

RDROW

MONTANA
CADD

3
2
1

FHWAMDT APPROVAL 04-15-11

MAP REVISED


OWNERSHIP																			
PARCEL	NAME	ADDRESS	TOTAL AREA		GROSS R/W AREA		EX. EASE. AREA		NET AREA		REMAINDER				CONST. PMT. AREA		EASE. AREA		SHEET NO.
			METRIC	ENGLISH	METRIC	ENGLISH	METRIC	ENGLISH	METRIC	ENGLISH	LEFT		RIGHT		METRIC	ENGLISH	METRIC	ENGLISH	
1	JAMISON WELDING	P.O. BOX 634, HARLOWTON, MT 59036-0634	0.679 ha	1.68 AC															3
	DONALD R. JAMISON & PAMELA JAMISON																		
2	JOLENE STENBERG & ERIK S. STENBERG	P.O. BOX 550, HARLOWTON, MT 59036-0550	1.760 ha	4.35 AC											0.020 ha	0.05 AC			3
	C/D TRAVIS J. & KARIL L. SCHUCHARD																		
3	RUBY C. ELLIOTT & KENNETH L. ELLIOTT	P.O. BOX 58, HARLOWTON, MT 59036-0058	1.983 ha	4.90 AC											0.063 ha	0.16 AC			3
3A	RUBY C. ELLIOTT & KENNETH L. ELLIOTT	P.O. BOX 58, HARLOWTON, MT 59036-0058	1.983 ha	4.90 AC													*0.003 ha	*0.01 AC	3
4	WES SCHENK & TAMARA SCHENK	P.O. BOX 786, HARLOWTON, MT 59036-0786	0.791 ha	2.40 AC											0.040 ha	0.10 AC			3
5	THE ESTATE OF SHARON LORETTA LEUTHOLD	3442 CLEARWATER DR. BILLINGS, MT 59101	2.756 ha	6.084 AC	0.074 ha	0.18 AC			0.074 ha	0.18 AC	2.682 ha	6.63 AC			0.018 ha	0.04 AC			3, 4, 6
5S1	CAREY LEUTHOLD (DELETED)	P.O. BOX 648, HARLOWTON, MT 59036-0648																	
6	JOE MACGAFFEY & ARLENE J. MACGAFFEY	P.O. BOX 537, HARLOWTON, MT 59036-0537	0.866 ha	2.14 AC			OWNER NOTIFICATION ONLY												3
7	THOMAS C. & MARY BETH BENNETT	P.O. BOX 749, HARLOWTON, MT 59036-0749	0.664 ha	1.640 AC			OWNER NOTIFICATION ONLY												3, 4
8	MONTANA DEPARTMENT OF TRANSPORTATION	P.O. BOX 201001, HELENA, MT 59620-1001	2.372 ha	5.859 AC															3, 4
9	TIERNEY LAND & LIVESTOCK, CO.	3717 OTIS LN, BILLINGS, MT 59102-0215	2.360 ha	5.85 AC	2.086 ha	5.16 AC			2.086 ha	5.16 AC	0.274 ha	0.69 AC							3, 4, 5
	A MONTANA CORPORATION																		
9 & 11	COMBINATION PARCEL				2.515 ha	6.22 AC			2.515 ha	6.22 AC									3, 4, 5
9S1	LAMAR OUTDOOR ADVERTISING	7505 ENTRYWAY DR., BILLINGS, MT 59102					NEGOTIATIONS ONLY												4, 6
9S2	EPCON SIGN COMPANY	PO BOX 21239, BILLINGS, MT 59104					NEGOTIATIONS ONLY												4
	PERMIT NO. 50183																		
10	ALMA P. & RAYMOND J. HINAND TRUST	P.O. BOX 306, HARLOWTON, MT 59036-0306	2.384 ha	5.883 AC											0.087 ha	0.087 ha			4
	ALMA P. HINAND TRUSTEE																		
11	TIERNEY LAND & LIVESTOCK, CO.	3717 OTIS LN, BILLINGS, MT 59102-0215	58.680 ha	145 AC	0.205 ha	0.51 AC			0.205 ha	0.51 AC									4, 5, 6
	A MONTANA CORPORATION																		4
	PERMIT NO. 50183																		
11S1	DELETED																		
12	MONTANA DEPARTMENT OF TRANSPORTATION	P.O. BOX 201601, HELENA, MT 59620-1601	7.539 ha	18.63 AC															4, 5
13	THE ESTATE OF SHARON LORETTA LEUTHOLD	3442 CLEARWATER DR. BILLINGS, MT 59101	2.185 ha	5.339 AC											0.033 ha	0.08 AC			3, 4, 6
	KAYLE D. & DEBRA E. ALLEN, ET AL	P.O. BOX 775, HARLOWTON, MT 59036-0775																	
14	CITY OF HARLOWTON, MONTANA, ETAL	P.O. BOX 292, HARLOWTON, MT 59036-0292	0.356 ha	0.88 AC	0.269 ha	0.66 AC			0.269 ha	0.66 AC	0.088 ha	0.22 AC							4, 6
14S1	LAMAR OUTDOOR ADVERTISING	7505 ENTRYWAY DR. BILLINGS, MT 59102					NEGOTIATIONS ONLY												6
	PERMIT NO. 50285																		
15	CITY OF HARLOWTON, MONTANA	P.O. BOX 292, HARLOWTON, MT 59036-0292	1.866 ha	4.61 AC			OWNER NOTIFICATION ONLY												4, 6
16	THOMAS W. HAYDEN & LINDA L. HAYDEN	P.O. BOX 222, TOW DOT, MT 59085-0222	0.696 ha	1.717 AC			OWNER NOTIFICATION ONLY												6
17	NATHAN DAVIS & DEBRA DAVIS	P.O. BOX 776, HARLOWTON, MT 59036-0776	8.094 ha	20.00 AC			OWNER NOTIFICATION ONLY												6
18	MILLER RANCH PROPERTIES LLC	P.O. BOX 2910, HARLOWTON, MT 59036-2910	74.867 ha	185.45 AC			OWNER NOTIFICATION ONLY												6
19	CITY OF HARLOWTON, MONTANA AND	P.O. BOX 292, HARLOWTON, MT 59036-0292	0.380 ha	0.94 AC	0.224 ha	0.55 AC			0.224 ha	0.55AC			0.156 ha	0.39 AC					6
	WHEATLAND COUNTY, MONTANA																		
20	THE ESTATE OF SHARON LORETTA LEUTHOLD	3442 CLEARWATER DR. BILLINGS, MT 59101																	
	CITY OF HARLOWTON, MONTANA &	P.O. BOX 292, HARLOWTON, MT 59036-0292	0.036 ha	0.09 AC	0.036 ha	0.09 AC			0.036 ha	0.09AC									6
	WHEATLAND, COUNTY, MONTANA																		

GRID STATE PLANE COORDINATES

THIS IS A STATE PLANE COORDINATE PROJECT.
ALL DIMENSIONS, DISTANCES AND AREAS ON THIS
PROJECT ARE GRID, EXCEPT FOR THE EXISTING
R/W WIDTH DIMENSION, WHICH IS RECORD. THE
COMBINATION SCALE FACTOR IS 0.99922473

FOR EXISTING R/W RETRACEMENT, SEE
C.O.S. 106165, 103454, 100963

- NOTES: 1. ALL MEASUREMENTS ARE METRIC EXCEPT AS NOTED
2. THE PROPOSED R/W LINE WHERE A SPIRAL CURVE TRANSITION IS USED IS A CHORD RATHER THAN A CONCENTRIC CURVE.
3. THE ENGLISH AREAS ARE FOR INFORMATIONAL PURPOSES ONLY.
4. ALL STATIONS AND OFFSETS FOR R/W BREAKS ARE IN REFERENCE TO THE R/W BASELINE.

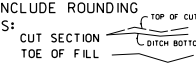BACKSLOPE LIMITS INCLUDE ROUNDING			
CONSTRUCTION LIMITS:			
			
		CUT SECTION	
		TOE OF FILL	
FHWA/DOT APPROVAL		4-15-11	
MAP REVISED		5-9-11	6-3-11 7-20-11
8-17-11		8-30-11	9-14-11 9-26-11

STATE	RIGHT OF WAY ID.	SHEET NO.	TOTAL SHEETS
MONTANA	NH 63-1(19)0	2	6
PROJECT NUMBER 4072-019-002			
US 12/US 191-INTERSECTION IMP			
RIGHT-OF-WAY COORDINATE ASCII FILES			
R/W BREAK COORDS: 4072002R0BRK001.TXT			
R/W BASELINE COORDS: 4072002ROBAS001.TXT			
& 4072002ROBAS002.TXT			
ALL FILES ARE LOCATED ON THE CADD SERVER IN THE RO DIRECTORY, UNDER PROJECT:			
* EASE. ACQUIRED IN THE NAME OF WHEATLAND COUNTY			
MONTANA DEPARTMENT OF TRANSPORTATION			
RIGHT OF WAY PLAN WHEATLAND COUNTY			


SEE SHEET NO. 2 FOR OWNERSHIP NAMES, ADDRESSES, AREAS, ETC.

STATE	RIGHT OF WAY ID.	SHEET NO.	TOTAL SHEETS
MONTANA	NH 63-1(19)0	3	6
PROJECT NUMBER 4072-019-002			
US 12/US191-INTERSECTION IMP			

LIBERTY PARK SUBDIVISION

POT 31+32.11 IS S 0° 10' 47"W
49.85 m FROM THE W/4 CORNER
OF SECTION 23.

TR. A AMD. PLAT OF
TR. 13, 14 & 15
LIBERTY PARK SUB
TR. B AMD. PLAT OF
TR. 13, 14 & 15
LIBERTY PARK SUBDIVISION

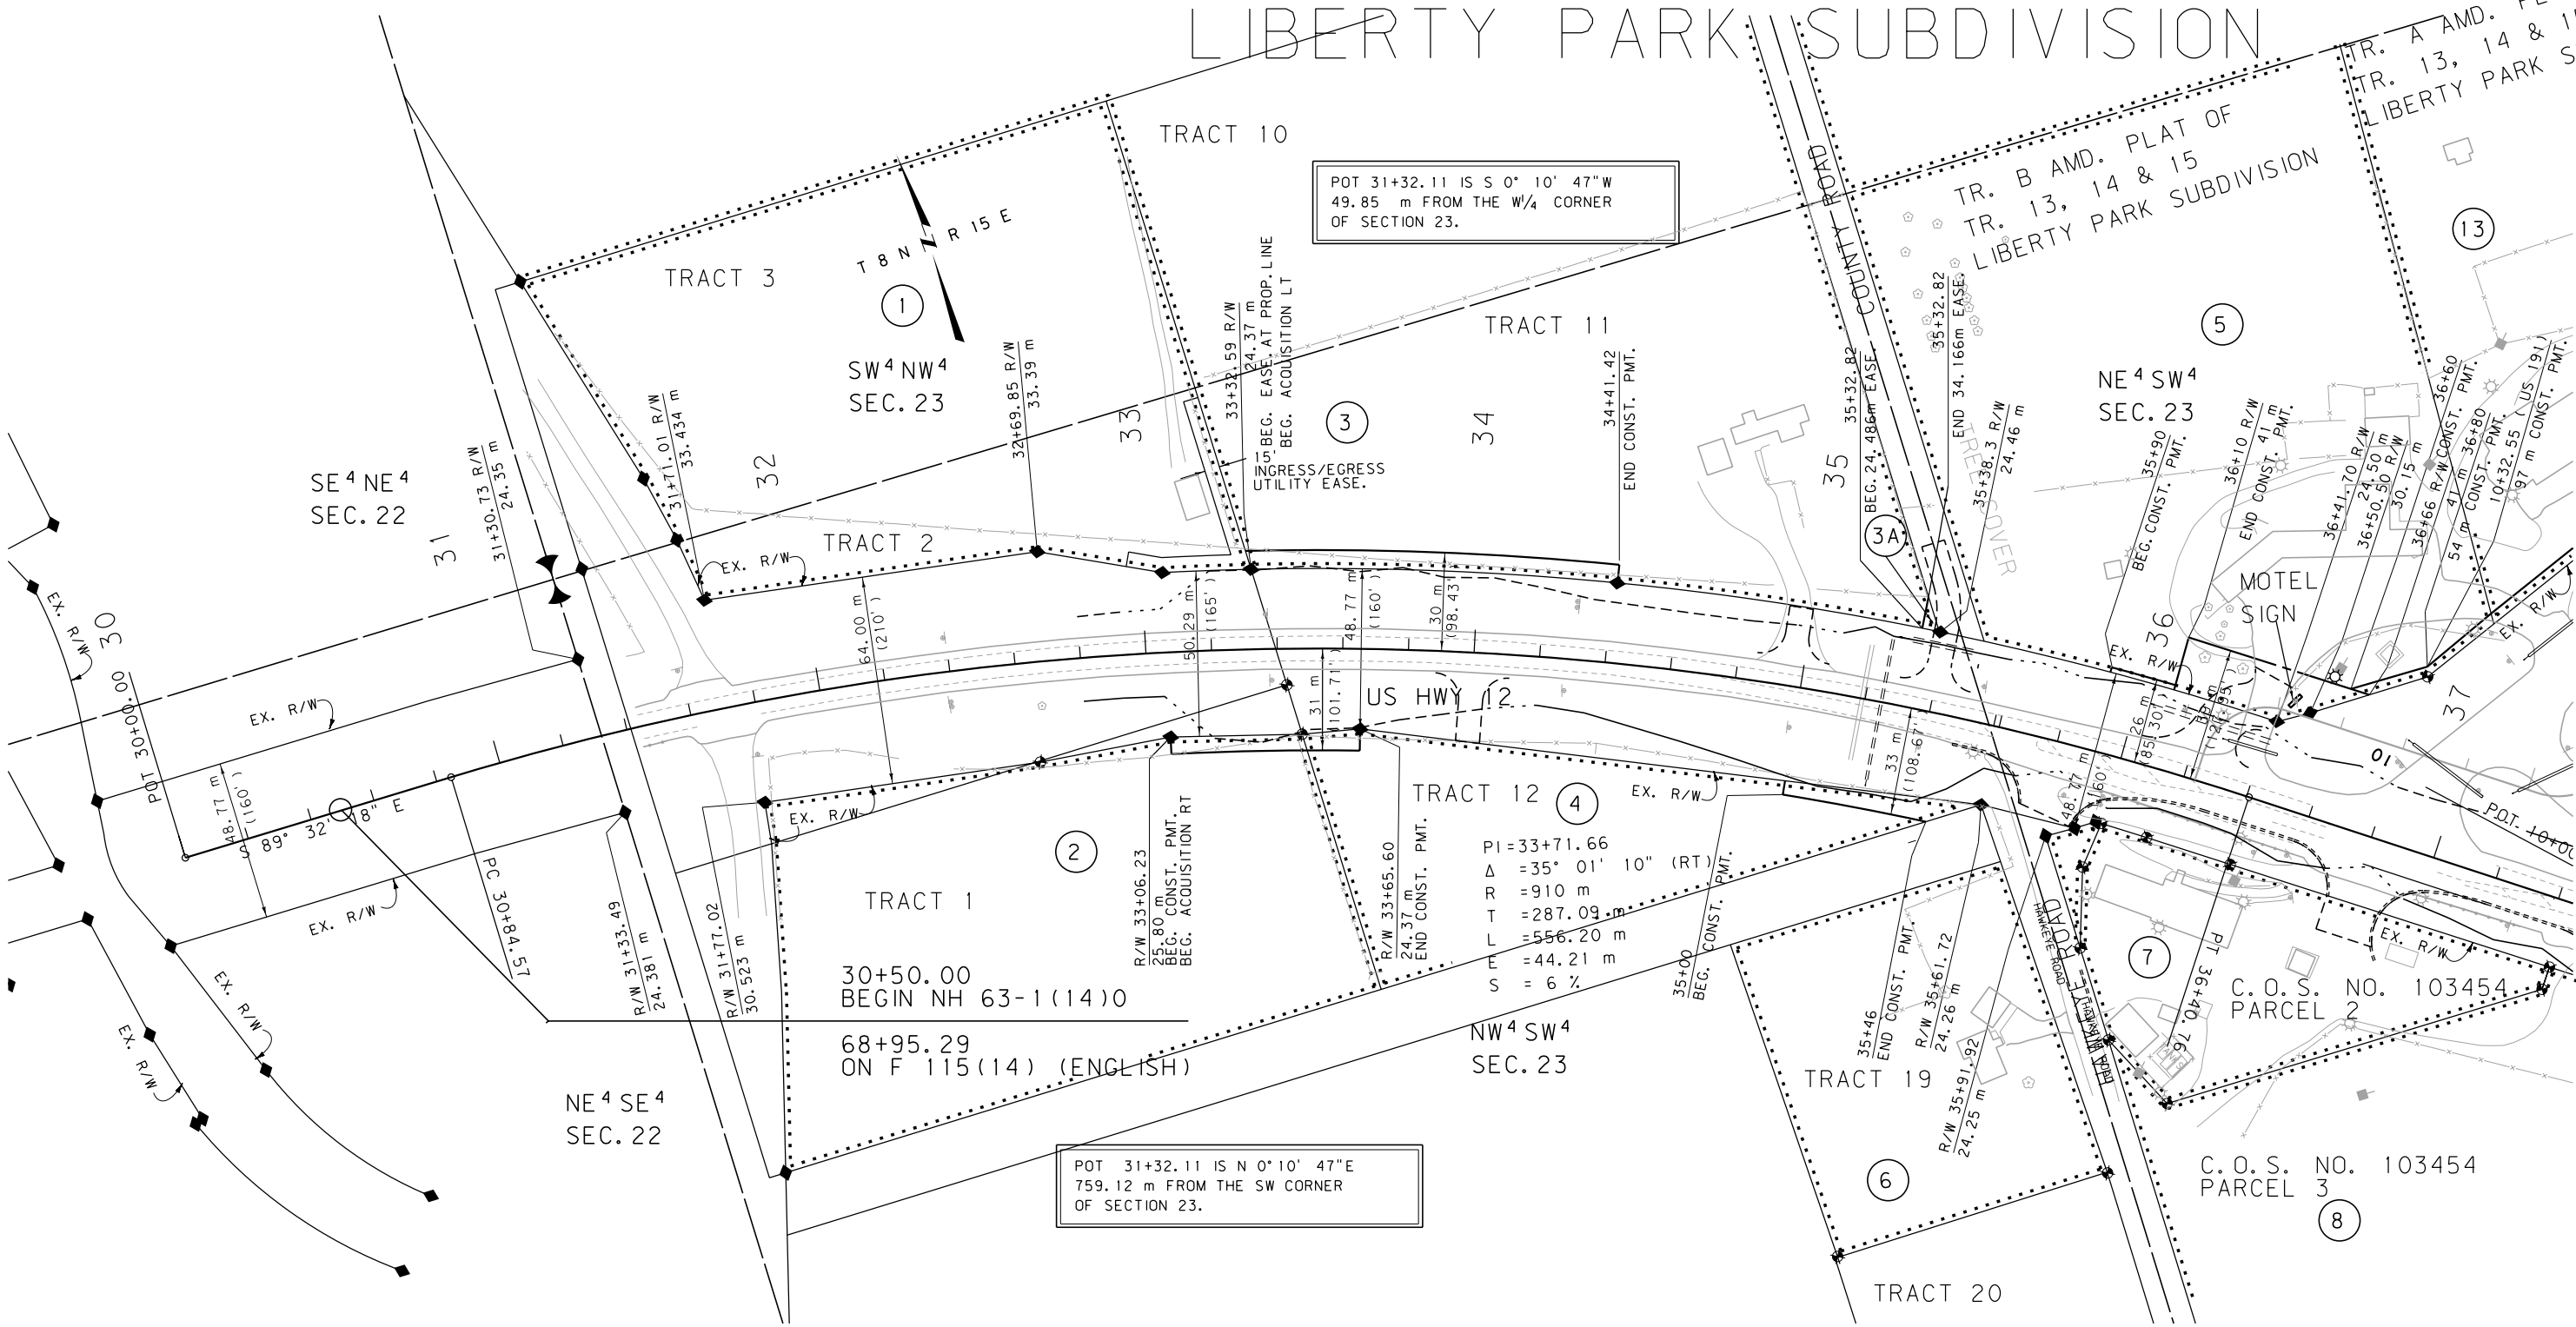

- NOTES: 1. ALL MEASUREMENTS ARE METRIC EXCEPT AS NOTED
2. THE PROPOSED R/W LINE WHERE A SPIRAL CURVE TRANSITION IS USED IS A CHORD RATHER THAN A CONCENTRIC CURVE.
3. THE ENGLISH AREAS ARE FOR INFORMATIONAL PURPOSES ONLY.
4. ALL STATIONS AND OFFSETS FOR R/W BREAKS ARE IN REFERENCE TO THE R/W BASELINE.

BACKSLOPE LIMITS INCLUDE ROUNDING			
CONSTRUCTION LIMITS: CUT SECTION TOE OF FILL			
FHWA/DOT APPROVAL 4-15-11			
MAP REVISED 5-9-11 7-20-11 9-14-11			

MONTANA
DEPARTMENT OF TRANSPORTATION

RIGHT OF WAY PLAN
WHEATLAND
SCALE 1:1000

0 50M 100M

GRID STATE PLANE COORDINATES

THIS IS A STATE PLANE COORDINATE PROJECT.
ALL DIMENSIONS, DISTANCES AND AREAS ON THIS
PROJECT ARE GRID, EXCEPT FOR THE EXISTING
R/W WIDTH DIMENSION, WHICH IS RECORD. THE
COMBINATION SCALE FACTOR IS 0.99922473

FOR EXISTING R/W RETRACEMENT, SEE
C.O.S. NO.'S 101801 & 106165




9/26/2011	DESIGNED BY	1
10/2/11	REVIEWED BY	2
10/2/11	CHECKED BY	3
10/2/11	DATE	1

SEE SHEET NO. 2 FOR OWNERSHIP NAMES, ADDRESSES, AREAS, ETC.

TR. A AMD. PLAT OF
TR. 13, 14 & 15
LIBERTY PARK SUB

STATE	RIGHT OF WAY ID.	SHEET NO.	TOTAL SHEETS
MONTANA	NH 63-1(19)0	4	6
PROJECT NUMBER 4072-019-002			
US 12/US 191-INTERSECTION IMP			

LIBERTY PARK SUBDIVISION

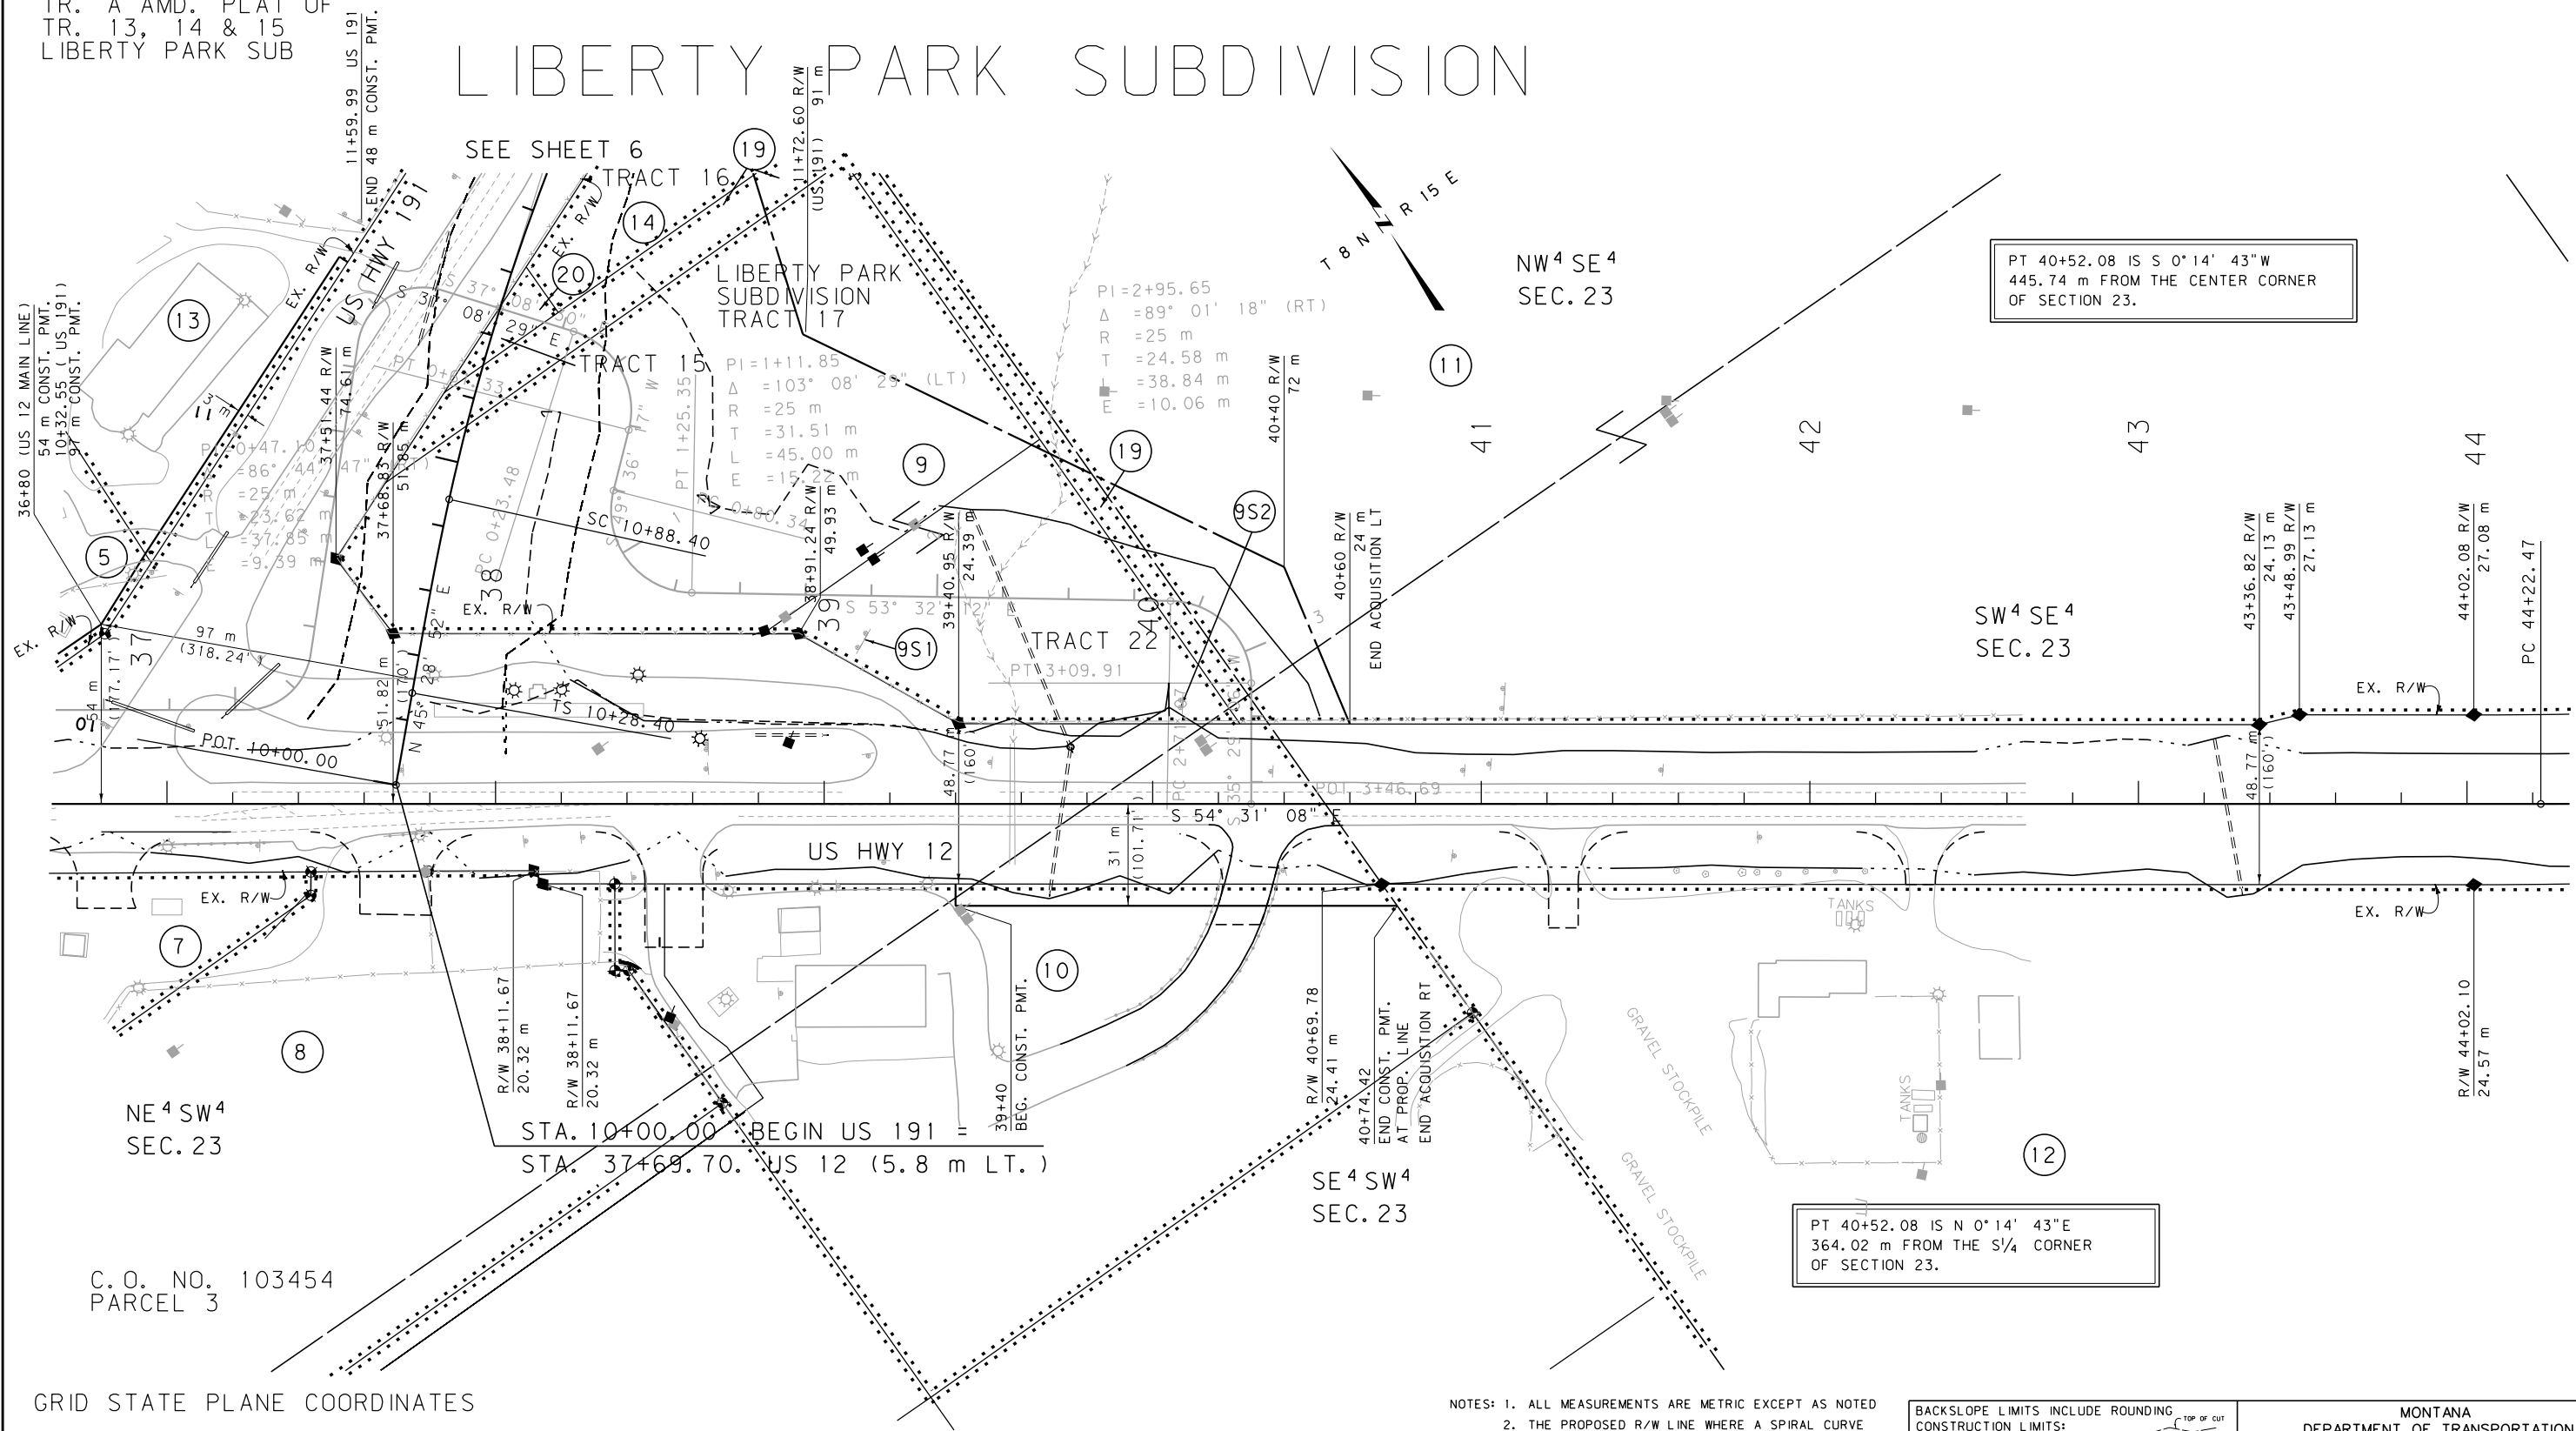

GRID STATE PLANE COORDINATES

THIS IS A STATE PLANE COORDINATE PROJECT.
ALL DIMENSIONS, DISTANCES AND AREAS ON THIS
PROJECT ARE GRID, EXCEPT FOR THE EXISTING
R/W WIDTH DIMENSION, WHICH IS RECORD. THE
COMBINATION SCALE FACTOR IS 0.99922473

FOR EXISTING R/W RETRACEMENT, SEE
C.O.S. 106165, 103454, 100963

- NOTES: 1. ALL MEASUREMENTS ARE METRIC EXCEPT AS NOTED
2. THE PROPOSED R/W LINE WHERE A SPIRAL CURVE TRANSITION IS USED IS A CHORD RATHER THAN A CONCENTRIC CURVE.
3. THE ENGLISH AREAS ARE FOR INFORMATIONAL PURPOSES ONLY.
4. ALL STATIONS AND OFFSETS FOR R/W BREAKS ARE IN REFERENCE TO THE R/W BASELINE.

BACKSLOPE LIMITS INCLUDE ROUNDING	CONSTRUCTION LIMITS:
	CUT SECTION TOE OF FILL
FHWA/DOT APPROVAL	4-15-11
MAP REVISED	7-20-11 8-17-11 9-14-11

MONTANA DEPARTMENT OF TRANSPORTATION
RIGHT OF WAY PLAN WHEATLAND SCALE 1:1000
0 50M 100M

