


PLANS

NOT

TO

SCALE

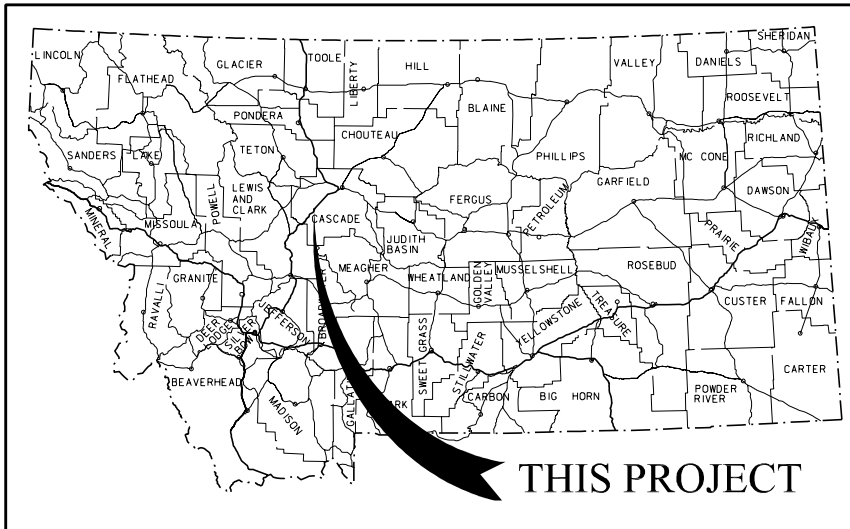

MONTANA DEPARTMENT OF TRANSPORTATION

RIGHT OF WAY PLAN
FEDERAL AID PROJECT STPP 68-1(3)0
CASCADE - N & S
CASCADE COUNTY

LENGTH 1.5 MILES

STATE	RIGHT OF WAY	SHEET	TOTAL
		NO.	SHEETS
MONTANA		1	12
R/W ID.		STPP 68-1(3)0	
PROJECT NO.		5758-003-000	

CASCADE - N & S


SEE SHEET NO. 2-4 FOR OWNERSHIP NAMES, ADDRESSES, AREAS, ETC.

PLAN LEGEND

PROPOSED RIGHT OF WAY LINE
EXISTING RIGHT OF WAY LINE
RAILROAD RIGHT OF WAY LINE
RIGHT OF WAY BASELINE
STK'D CENTERLINE
SECTION LINE
OWNERSHIP BOUNDARY
FULL ACCESS CONTROL
LIMITED ACCESS CONTROL
EXISTING ACCESS CONTROL
PRESENT TRAVELED WAY (P.T.W.)
FENCE LINE
EXISTING GUARDRAIL
PROPOSED GUARDRAIL
GATE IN FENCE
CATTLE GUARD: EXIST. - PROPOSED
SECTION CORNER
1/4 SECTION CORNER
CLOSING CORNER
MEANDER CORNER
CENTER OF SECTION
1/16 SECTION CORNER FOUND
RIGHT OF WAY MONUMENT
PROPERTY CORNER PIN
POWER POLE IN PLACE
TELEPHONE POLE IN PLACE
TELEGRAPH POLE IN PLACE
LIGHT POLE
PROPOSED CULVERT
EXISTING CULVERT
OUTLET DITCH
INLET DITCH
EXISTING DITCH
CHANNEL CHANGES
DITCH BLOCK
RIPRAP
BRIDGES
RAILROADS
PARCEL NUMBERS
APPROACH: EXIST.- PROPOSED

ASSOCIATED PROJECTS
STPP 68-1(1)0 PE

RELATED PROJECTS
FAP 172-B
115-5(41)239
115-5(13)239

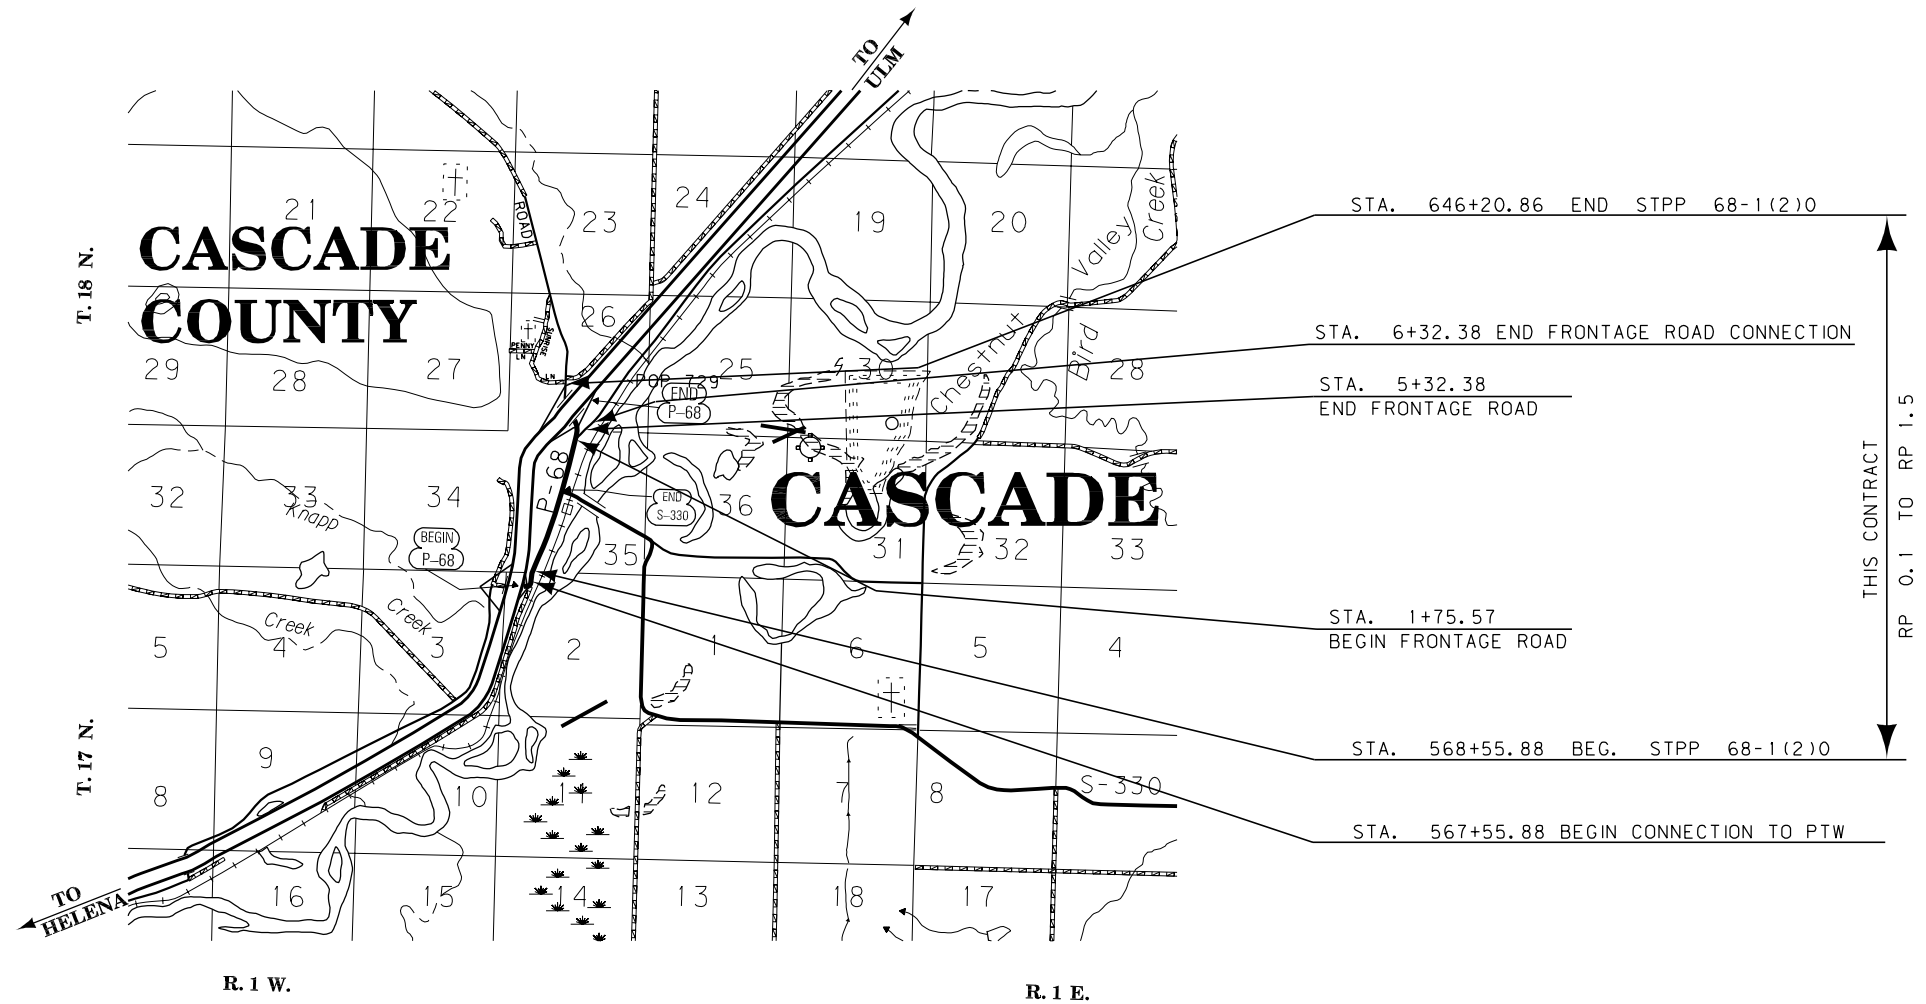

CONSTRUCTION LIMITS
CUT SECTION
TRANSITION
TOE OF FILL
BACKSLOPE LIMITS
INCLUDE ROUNDING

MAP REVISED 7-30-10

FHWA/MDT APPROVAL
1-25-10

3
2
1

MDT MONTANA DEPARTMENT OF TRANSPORTATION

c:\dgn\5758000\rotd1001.dgn
11/15/2010
8:50:54 AM CPS-U1068

FOR EXISTING R/W RETRACEMENT, SEE CERTIFICATE OF SURVEY NO. S-0004678

GRID STATE PLANE COORDINATES
THIS IS A STATE PLANE COORDINATE PROJECT. ALL DIMENSIONS, DISTANCES AND AREAS ON THIS PROJECT ARE GRID, EXCEPT FOR THE EXISTING R/W WIDTH DIMENSION, WHICH IS RECORD.
THE COMBINATION SCALE FACTOR IS 0.99924330

OWNERSHIP											
PARCEL	NAME	ADDRESS	TOTAL AREA	GROSS R/W AREA	EX. EASE. AREA	NET AREA	REMAINDER		CONST. PMT. AREA	EASEMENT AREA	SHEET NO.
							LEFT	RIGHT			
1	DIANE WALKER	PO BOX 315, ULM, MT 59485	6.65 AC	0.43 AC		0.43 AC				* 0.18 AC	5-6
1S	TOWN OF CASCADE	PO BOX 314, CASCADE, MT 59421	FOR NEGOTIATIONS ONLY								5
2	E.W. INGOLD TRUST UNDER WILL	C/O GARNETT ROPE	21.91 AC	0.43 AC		0.43 AC			0.16 AC		5-6
		255 GORDON ROAD, VAUGHN, MT 59487									
3	RICHARD G & ANN M WATSON	328 MOUNTAIN VIEW DR, CASCADE, MT 59421	10 500 SF						697 SF		6
4	PETER E STAFFORD	2369 S 200TH ST, SETAC, WA 98198	FOR NEGOTIATIONS ONLY								6
5	RAY & MARIE CASTELLANOS	PO BOX 485, CASCADE, MT 59421	10 500 SF						681 SF		6
6	FRANK & JUDI MARTINEZ	PO BOX 54, CASCADE, MT 59421	FOR NEGOTIATIONS ONLY								6
7	JOHN J & SUZANNE M MINGO	312 1ST STREET S, CASCADE, MT 59421	10 500 SF						601 SF		6
8	RICHARD I & RITAMAE HOOD	PO BOX 55, CASCADE, MT 59421	FOR NEGOTIATIONS ONLY								6
9	DAN MCGURRAN	PO BOX 271, CASCADE, MT 59421	OWNER NOTIFICATION ONLY								6
10	CHARLES LOUGHRIDGE	PO BOX 586, CASCADE, MT 59421	12 800 SF						714 SF		6
11	JOHN D & MARION MALLORY	PO BOX 635, CASCADE, MT 59421	OWNER NOTIFICATION ONLY								6
12	VINCENT J & THELMA V JURA	2350 NEES AVE, CLOVIS, CA 93611	21 875 SF						767 SF		6
13	ROBERT E & CAROL J LAFONTAINE	PO BOX 102, CASCADE, MT 59421	OWNER NOTIFICATION ONLY								6
14	MAAS PROPERTIES, LLC	316 6TH ST S, GREAT FALLS, MT 59405	OWNER NOTIFICATION ONLY								6-7
15	DALE T KLOCK	PO BOX 268, CASCADE, MT 59421	FOR NEGOTIATIONS ONLY								6
16	RICHARD C & JACQUELINE J BERGER	PO BOX 126, CASCADE, MT 59421	FOR NEGOTIATIONS ONLY								6-7
17	JEFFREY T & MELODY B SKOGLEY	201 1ST STREET S, CASCADE, MT 59421	OWNER NOTIFICATION ONLY								7
18	GARY R PRINZING	PO BOX 24, CASCADE, MT 59421	OWNER NOTIFICATION ONLY								7, 11
19	M JOHN & ROXANNE J BULLARD	PO BOX 654, CASCADE, MT 59421	OWNER NOTIFICATION ONLY								7, 11
20	KENNETH M & RHONDA R LESOFSKI	126 1ST STREET S, CASCADE, MT 59421	OWNER NOTIFICATION ONLY								7, 11
21	JOHN & CHRISTINE EGGERS	PO BOX 386, BRAWLEY, CA 92227	OWNER NOTIFICATION ONLY								7, 11
22	GREG NENEMAN, ETAL	18244 SANTA LAURETTA ST, FOUNTAIN VALLEY, CA 92708	OWNER NOTIFICATION ONLY								7, 11
23	KEVIN DARKO A/K/A KEVIN R DARKO & CATHERINE M DARKO F/K/A CATHERINE M NENEMAN	PO BOX 434, CASCADE, MT 59421	OWNER NOTIFICATION ONLY								7, 11
24	LINDA G ROBY	PO BOX 2416, BISMARCK, ND 58502	OWNER NOTIFICATION ONLY								7, 11
25	DAVID G BLOOM	109 1ST STREET S, CASCADE, MT 59421	OWNER NOTIFICATION ONLY								7, 11
26	JUDITH Z DOTSON	103 1ST STREET S, CASCADE, MT 59421	OWNER NOTIFICATION ONLY								7, 11
27	DONALD S SMITH, TRUSTEE OF THE DONALD STUART SMITH TRUST	3639 6TH AVE S, GREAT FALLS, MT 59405	OWNER NOTIFICATION ONLY								7, 11
28	ROBERT C & DOLORES STANDLEY	607 RIVER ROAD, CASCADE, MT 59421	FOR NEGOTIATIONS ONLY								7, 11
29	ROBERT W REISSING	PO BOX 603, CASCADE, MT 59421	OWNER NOTIFICATION ONLY								7, 11

STATE	RIGHT OF WAY	SHEET	TOTAL
MONTANA		NO.	SHEETS
		2	12
R/W ID.		STPP 68-1 (3) 0	
PROJECT NO.		5758-003-000	

CASCADE - N & S

RIGHT-OF-WAY COORDINATE ASCII FILES

R/W BREAK COORDS: 5758000ROBRK001.TXT
R/W BASELINE COORDS: 5758000ROBAS001.TXT
ALL FILES ARE LOCATED ON THE CADD SERVER
IN THE RO DIRECTORY, UNDER PROJECT: 5758000

* TO BE ACQUIRED IN THE NAME OF THE CITY
OF CASCADE

CONSTRUCTION LIMITS	MAP REVISED 7-30-10 8-6-10 9-10-10
CUT SECTION TOP OF CUT	11-9-10
TRANSITION	
TOE OF FILL	
BACKSLOPE LIMITS INCLUDE ROUNDING	
	FHWA/MDT APPROVAL 1-25-10
3	c:\dgn\5758000roown001.dgn
2	11/15/2010
1	8:50:59 AM CPS-U1068



MONTANA DEPARTMENT OF TRANSPORTATION

FOR EXISTING R/W RETRACEMENT, SEE
CERTIFICATE OF SURVEY NO. S-0004678

- NOTES:
1. THE PROPOSED R/W LINE WHERE A SPIRAL CURVE TRANSITION IS USED IS A CHORD RATHER THAN A CONCENTRIC CURVE.
 2. ALL STATIONS AND OFFSETS FOR R/W BREAKS ARE IN REFERENCE TO THE R/W BASELINE.

GRID STATE PLANE COORDINATES

THIS IS A STATE PLANE COORDINATE PROJECT. ALL DIMENSIONS, DISTANCES AND AREAS ON THIS PROJECT ARE GRID, EXCEPT FOR THE EXISTING R/W WIDTH DIMENSION, WHICH IS RECORD.
THE COMBINATION SCALE FACTOR IS 0.99924330

MONTANA DEPARTMENT OF TRANSPORTATION
RIGHT OF WAY PLAN
CASCADE COUNTY

OWNERSHIP											
PARCEL	NAME	ADDRESS	TOTAL AREA	GROSS R/W AREA	EX. EASE. AREA	NET AREA	REMAINDER		CONST. PMT. AREA	EASEMENT AREA	SHEET NO.
							LEFT	RIGHT			
30	ROBERT & CAROL LAFONTAINE	26 1ST STREET S, CASCADE, MT 59421		OWNER NOTIFICATION ONLY							7, 11
31	LOWER MISSOURI FLY FISHERS, LLC	PO BOX 7545, FORT SMITH, MT 59035		OWNER NOTIFICATION ONLY							7, 11
32	WILLIAM J & DENISE M PLUTE	PO BOX 56, CASCADE, MT 59421		OWNER NOTIFICATION ONLY							7, 11
33	ISABELLE F MOLL	PO BOX 153, CASCADE, MT 59421		OWNER NOTIFICATION ONLY							7, 11
34	MAVIS A DARKO	11 1ST STREET S, CASCADE, MT 59421		OWNER NOTIFICATION ONLY							7, 11
35	ANGUS BAR, LLC	16 CENTRAL AVE W, CASCADE, MT 59421	6 250 SF	88 SF		88 SF			94 SF		7
36	BILL P PATTON	1 1ST STREET S, CASCADE, MT 59421	12 500 SF						246 SF		7
37	GRACE E MCBRIDE	19 CENTRAL AVE W, CASCADE, MT 59421	12 500 SF						22 SF		7
	C/D WESLEY E SEABOLT	211 1ST STREET S, CASCADE, MT 59421									
38	STEPHEN M CROW & THEREZA C FERRARIO-CROW	210 MOUNTAIN VIEW LN, CASCADE, MT 59421	14,375 SF						55 SF		7
39	DALE T KLOCK	PO BOX 268, CASCADE, MT 59421		FOR NEGOTIATIONS ONLY							7
40	CITY OF CASCADE	PO BOX 314, CASCADE, MT 59421		FOR NEGOTIATIONS ONLY							7
41	MERIDIAN LODGE TEMPLE ASSOCIATION	25 CENTRAL AVE, CASCADE, MT 59421		FOR NEGOTIATIONS ONLY							7
42	ROBIN J FREDRICKSEN	22 1ST STREET N, CASCADE, MT 59421		OWNER NOTIFICATION ONLY							7
43	MURRY S MOORE, ETAL	PO BOX 345, CASCADE, MT 59421		FOR NEGOTIATIONS ONLY							7
44	HAROLD D BECKMAN	PO BOX 227, ULM, MT 59485		OWNER NOTIFICATION ONLY							7
45	MICHELLE A KITSON	100 1ST STREET N, CASCADE, MT 59421		FOR NEGOTIATIONS ONLY							8
46	RICHARD T EDWARDS	PO BOX 551, CASCADE, MT 59421		OWNER NOTIFICATION ONLY							8
47	DALE T KLOCK	PO BOX 268, CASCADE, MT 59421		FOR NEGOTIATIONS ONLY							8
48	DALE T KLOCK	PO BOX 268, CASCADE, MT 59421		FOR NEGOTIATIONS ONLY							8
49	LEON TIRUMS & BERNIE CAREY BIRD	2 CENTRAL AVE E, CASCADE, MT 59421		FOR NEGOTIATIONS ONLY							8
50	DEBORAH C & DANIEL OSBORNE	PO BOX 430, CASCADE, MT 59421		OWNER NOTIFICATION ONLY							8
51	TERRY A & PAMELA K CURNOW	PO BOX 93, CASCADE, MT 59421		OWNER NOTIFICATION ONLY							8
52	TERRY A & PAMELA K CURNOW	PO BOX 93, CASCADE, MT 59421		FOR NEGOTIATIONS ONLY							8
53	AARON M BANKS	PO BOX 56, CASCADE, MT 59421		OWNER NOTIFICATION ONLY							8
54	EARL R SUKUT	PO BOX 2, CASCADE, MT 59421		FOR NEGOTIATIONS ONLY							8
55	JACK R & DOROYTHEA M CREVELING	PO BOX 373, CASCADE, MT 59421		OWNER NOTIFICATION ONLY							8
56	MARK A PRICE	PO BOX 406, SEWARD, AK 99664		FOR NEGOTIATIONS ONLY							8
57	RICHARD L & SHELLEY K CROSSLAND	215 1ST STREET N, CASCADE, MT 59421		OWNER NOTIFICATION ONLY							8
58	TIOMTHY D PETTAPIECE	220 1ST STREET N, CASCADE, MT 59421		FOR NEGOTIATIONS ONLY							8
59	CONNIE WIDDELL	PO BOX 283, CASCADE, MT 59421		OWNER NOTIFICATION ONLY							8

CONSTRUCTION LIMITS

CUT SECTION

TRANSITION

TOE OF FILL

BACKSLOPE LIMITS

INCLUDE ROUNDING

MAP REVISED 7-30-10 8-23-10 9-10-10 11-9-10

FHWA/MDT APPROVAL 1-25-10

3

2

1

MDT

MONTANA DEPARTMENT OF TRANSPORTATION

c:\dgn\5758000\roawn001.dgn

11/15/2010

8:51:01 AM

CPS-U1068

FOR EXISTING R/W RETRACEMENT, SEE
CERTIFICATE OF SURVEY NO. S-0004678

- NOTES:
1. THE PROPOSED R/W LINE WHERE A SPIRAL CURVE TRANSITION IS USED IS A CHORD RATHER THAN A CONCENTRIC CURVE.
 2. ALL STATIONS AND OFFSETS FOR R/W BREAKS ARE IN REFERENCE TO THE R/W BASELINE.

GRID STATE PLANE COORDINATES

THIS IS A STATE PLANE COORDINATE PROJECT. ALL DIMENSIONS, DISTANCES AND AREAS ON THIS PROJECT ARE GRID, EXCEPT FOR THE EXISTING R/W WIDTH DIMENSION, WHICH IS RECORD.
THE COMBINATION SCALE FACTOR IS 0.99924330

STATE	RIGHT OF WAY	SHEET	TOTAL
MONTANA		NO.	SHEETS
		3	12
R/W ID.	STPP 68-1(3)0		
PROJECT NO.	5758-003-000		

CASCADE - N & S

MONTANA DEPARTMENT OF TRANSPORTATION
RIGHT OF WAY PLAN
CASCADE COUNTY

OWNERSHIP											
PARCEL	NAME	ADDRESS	TOTAL AREA	GROSS R/W AREA	EX. EASE. AREA	NET AREA	REMAINDER		CONST. PMT. AREA	EASEMENT AREA	SHEET NO.
							LEFT	RIGHT			
60	WILLIAM C BREWER & BARBARA M ROAT	9315 SW HOUSTON LAKE RD, POWELL BUTTE, OR 97753		OWNER NOTIFICATION ONLY							8
61	ELIZABETH L MACDONALD & ANNA K WALKER	225 1ST STREET N, CASCADE, MT 59421		OWNER NOTIFICATION ONLY							8
62	KRISTIAN J PETERSON	104 3RD AVENUE N, CASCADE, MT 59421		OWNER NOTIFICATION ONLY							8
63	JACK R & DOROYTHEA M CREVELING	PO BOX 373, CASCADE, MT 59421		FOR NEGOTIATIONS ONLY							8
64	DAVID E WOOLSEY	1806 5TH AVE N, GREAT FALLS, MT 59401		OWNER NOTIFICATION ONLY							8
65	CALVIN V DUERR	714 ADEL ROAD, CASCADE, MT 59421		OWNER NOTIFICATION ONLY							8
66	DALE T KLOCK	PO BOX 268, CASCADE, MT 59421		FOR NEGOTIATIONS ONLY							8
67	MICHAEL E REEHL	317 1ST STREET N, CASCADE, MT 59421		FOR NEGOTIATIONS ONLY							8, 12
68	DALE T KLOCK	PO BOX 268, CASCADE, MT 59421		FOR NEGOTIATIONS ONLY							8, 12
69	DAVID L ROSO	331 1ST STREET N, CASCADE, MT 59421		FOR NEGOTIATIONS ONLY							8, 12
70	HOOD-MORTAG AMERICAN LEGION POST #133	GENERAL DELIVERY, CASCADE, MT 59421		FOR NEGOTIATIONS ONLY							8-9, 12
71	VIRGINIA S BENNETT	101 MALLARD LOOP, WHITEFISH, MT 59937		FOR NEGOTIATIONS ONLY							8-9, 12
72	STEVEN GIST	PO BOX 3188, COLUMBIA FALLS, MT 59912		FOR NEGOTIATIONS ONLY							9, 12
73	KERYL PETERSON	355 1ST STREET N, CASCADE, MT 59421		FOR NEGOTIATIONS ONLY							9, 12
74	JACK R & DOROYTHEA M CREVELING AND KEITH D CREVELING	PO BOX 373, CASCADE, MT 59421	4.38 AC	0.07 AC		0.07 AC			0.01 AC		9, 12
75	PAUL T & DEAIS P CLARK	401 1ST STREET N, CASCADE, MT 59421		FOR NEGOTIATIONS ONLY							9, 12
76	JM PROPERTY MANAGEMENT, LLC	53 ANDY CREEK LANE, CASCADE, MT 59421	46 086 SF						1 180 SF		9, 12
76S	TOWN OF CASCADE	PO BOX 314, CASCADE, MT 59421		FOR NEGOTIATIONS ONLY							9
77	KEITH D & SHELLIE M CREVELING	1412 OLD US HWY 91, CASCADE, MT 59421		FOR NEGOTIATIONS ONLY							9
78	EUGENE R & CHARLENE R THOMPSON	PO BOX 69, CASCADE, MT 59421		FOR NEGOTIATIONS ONLY							9
79	BNSF RAILWAY COMPANY	2650 LOU MENK DR, FORT WORTH, TX 76131								* 7 657 SF	5-6, 11
80	PATRICIA L MAGUIRE	PO BOX 125, CASCADE, MT 59421		OWNER NOTIFICATION ONLY							7, 11
81	DOROTHY R KEYES	PO BOX 243, CASCADE, MT 59421		OWNER NOTIFICATION ONLY							7, 11
82	DAVID M MUNROE & DONALD G MUNROE	3015 10TH AVE S, GREAT FALLS, MT 59405		OWNER NOTIFICATION ONLY							7, 11
83	CHRISTOPHER W BOLAND	4701 N STAR BLVD, GREAT FALLS, MT 59405	69,260 SF							* 7 369 SF	11
84	WILLIAM J BEECHER, ET AL	PO BOX 2306, GREAT FALLS, MT 59403		OWNER NOTIFICATION ONLY							11
85	JAMES E & DOROTHY LUSSIER	PO BOX 442, CASCADE, MT 59421		FOR NEGOTIATIONS ONLY							6
86	BNSF RAILWAY COMPANY	2650 LOU MENK DR, FORT WORTH, TX 76131		3 009 SF		3 009 SF					9, 12
87	ROBERTA & ERIC TILLEMAN	701 MOUNTAIN VIEW DR, CASCADE, MT 59421		OWNER NOTIFICATION ONLY							5
88	DUANE A & KATHERINE W GEBHARDT	PO BOX 21, CASCADE, MT 59421		OWNER NOTIFICATION ONLY							5

STATE	RIGHT OF WAY	SHEET	TOTAL
MONTANA		NO.	SHEETS
		4	12
R/W ID.		STPP 68-1(3)0	
PROJECT NO.		5758-003-000	

CASCADE - N & S

* TO BE ACQUIRED IN THE NAME OF THE CITY OF CASCADE

CONSTRUCTION LIMITS

CUT SECTION

TRANSITION

TOE OF FILL

BACKSLOPE LIMITS

INCLUDE ROUNDING

MAP REVISED 7-30-10 8-23-10 9-10-10 11-9-10

FHWA/MDT APPROVAL 1-25-10

3

2

1

MDT

MONTANA DEPARTMENT OF TRANSPORTATION

c:\dgn\5758000\roawn001.dgn

11/15/2010

8:51:03 AM

CPS-U1068

FOR EXISTING R/W RETRACEMENT, SEE CERTIFICATE OF SURVEY NO. S-0004678

- NOTES:
1. THE PROPOSED R/W LINE WHERE A SPIRAL CURVE TRANSITION IS USED IS A CHORD RATHER THAN A CONCENTRIC CURVE.
 2. ALL STATIONS AND OFFSETS FOR R/W BREAKS ARE IN REFERENCE TO THE R/W BASELINE.

GRID STATE PLANE COORDINATES


THIS IS A STATE PLANE COORDINATE PROJECT. ALL DIMENSIONS, DISTANCES AND AREAS ON THIS PROJECT ARE GRID, EXCEPT FOR THE EXISTING R/W WIDTH DIMENSION, WHICH IS RECORD. THE COMBINATION SCALE FACTOR IS 0.99924330

MONTANA DEPARTMENT OF TRANSPORTATION
RIGHT OF WAY PLAN
CASCADE COUNTY

STATE	RIGHT OF WAY	SHEET NO.	TOTAL SHEETS
MONTANA		6	12
R/W ID.		STPP 68-1(3)0	
PROJECT NO.		5758-003-000	

CASCADE - N & S

SEE SHEET NO. 2,4 FOR OWNERSHIP NAMES, ADDRESSES, AREAS, ETC.

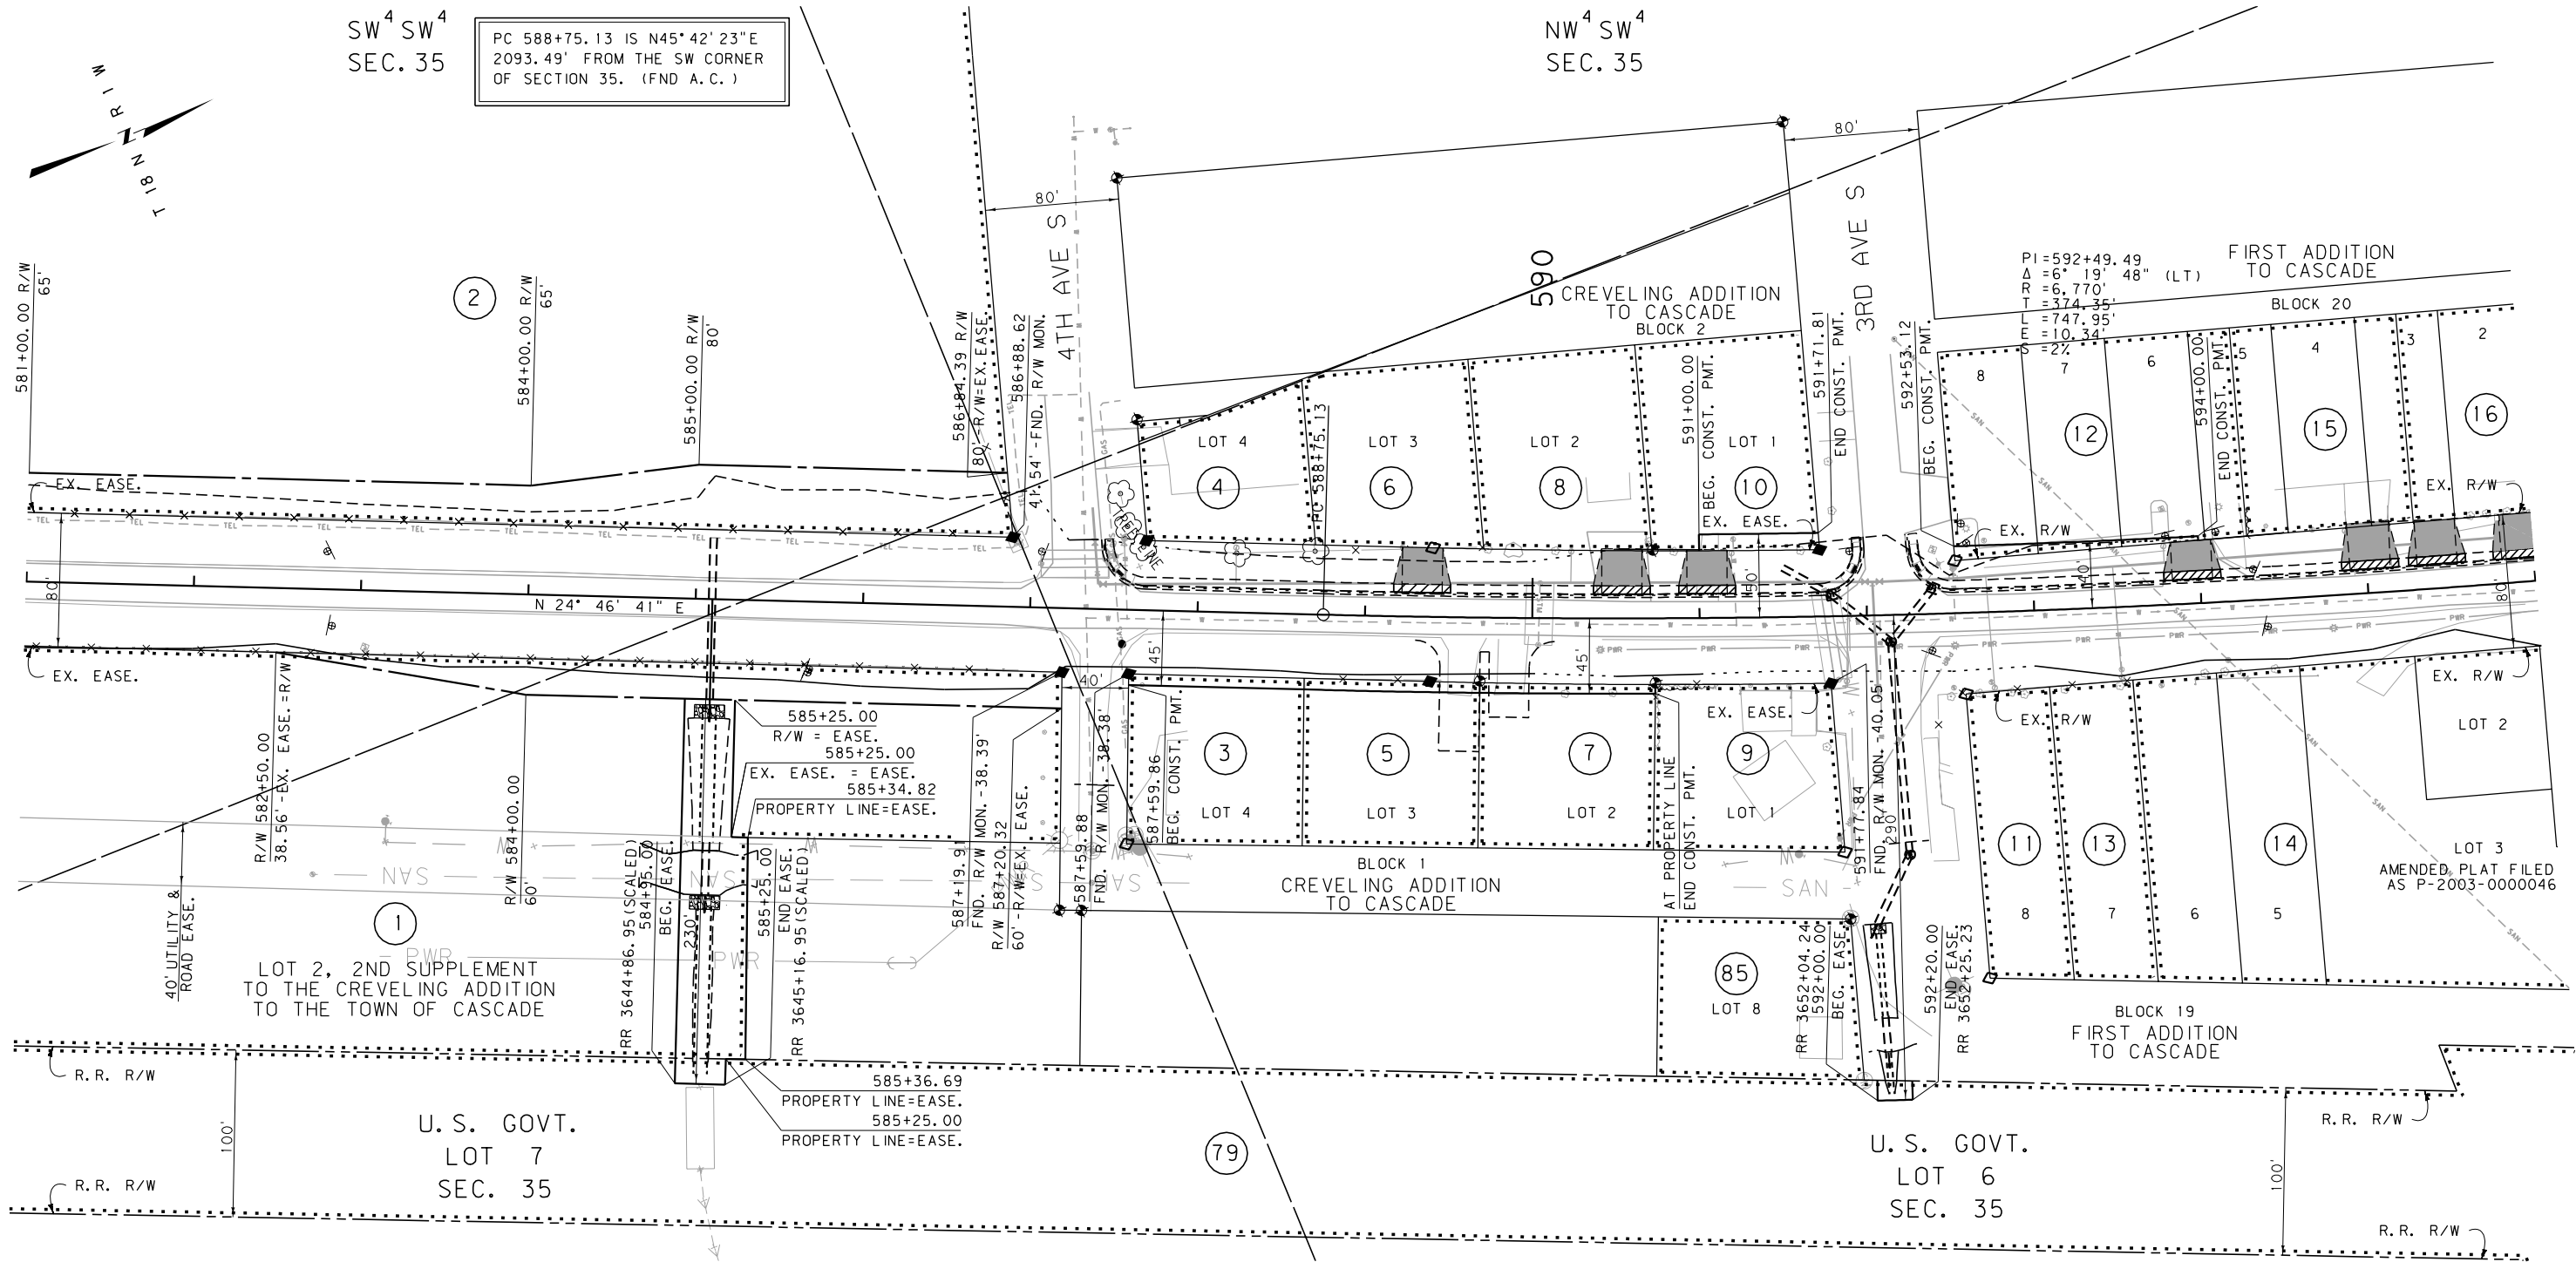

CONSTRUCTION LIMITS	MAP REVISED 7-30-10 9-10-10
CUT SECTION	
TRANSITION	
TOE OF FILL	
BACKSLOPE LIMITS INCLUDE ROUNDING	
	FHWA/MDT APPROVAL 1-25-10
3	MDTA MONTANA DEPARTMENT OF TRANSPORTATION
2	c:\dgn\5758000\rop\001.dgn
1	11/15/2010
	8:51:26 AM CPS-U1068

FOR EXISTING R/W RETRACEMENT, SEE CERTIFICATE OF SURVEY NO. S-0004678

- NOTES:
1. THE PROPOSED R/W LINE WHERE A SPIRAL CURVE TRANSITION IS USED IS A CHORD RATHER THAN A CONCENTRIC CURVE.
 2. ALL STATIONS AND OFFSETS FOR R/W BREAKS ARE IN REFERENCE TO THE R/W BASELINE.


GRID STATE PLANE COORDINATES

THIS IS A STATE PLANE COORDINATE PROJECT. ALL DIMENSIONS, DISTANCES AND AREAS ON THIS PROJECT ARE GRID, EXCEPT FOR THE EXISTING R/W WIDTH DIMENSION, WHICH IS RECORD. THE COMBINATION SCALE FACTOR IS 0.99924330

MONTANA DEPARTMENT OF TRANSPORTATION	
RIGHT OF WAY PLAN	
CASCADE COUNTY	
SCALE 1"=50'	
0 50' 100' 150'	

CASCADE - N & S

SEE SHEET NO. 2-3 FOR OWNERSHIP NAMES, ADDRESSES, AREAS, ETC.

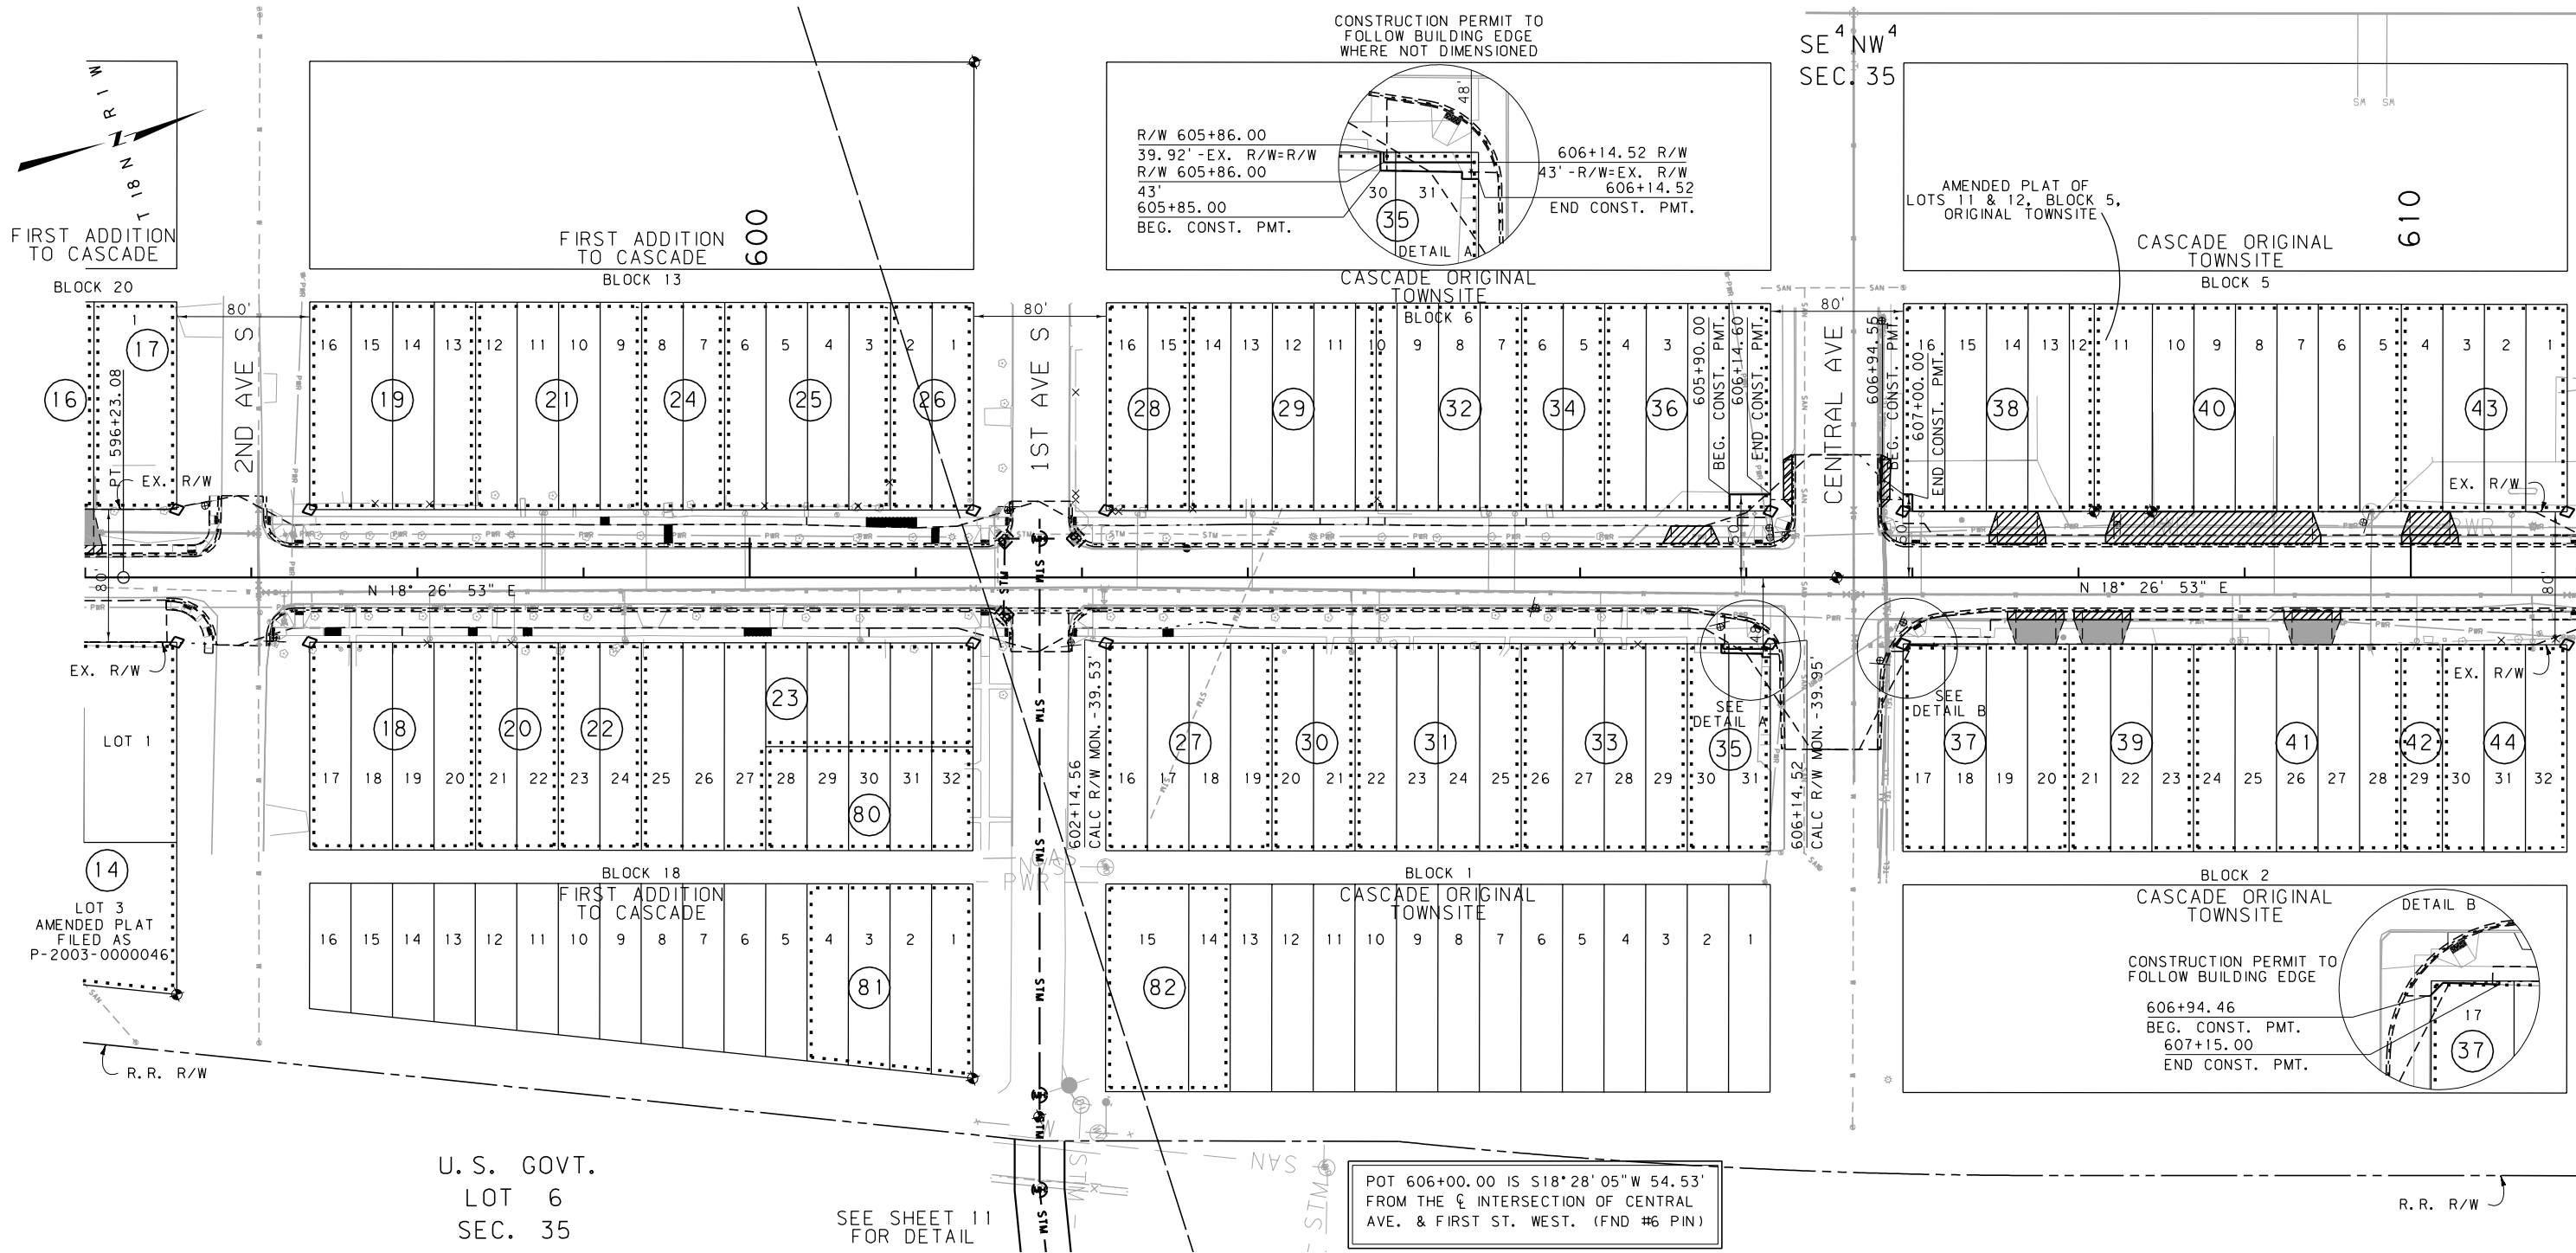

CONSTRUCTION LIMITS	MAP REVISED 7-30-10 8-23-10
CUT SECTION	
TRANSITION	
TOE OF FILL	
BACKSLOPE LIMITS	
INCLUDE ROUNDING	
	FHWA/MDT APPROVAL 1-25-10
3	MDTA MONTANA DEPARTMENT OF TRANSPORTATION
2	c:\dgn\5758000\ropln002.dgn
1	11/15/2010
	8:51:37 AM CPS-U1068

FOR EXISTING R/W RETRACEMENT, SEE CERTIFICATE OF SURVEY NO. S-0004678

- NOTES:
1. THE PROPOSED R/W LINE WHERE A SPIRAL CURVE TRANSITION IS USED IS A CHORD RATHER THAN A CONCENTRIC CURVE.
 2. ALL STATIONS AND OFFSETS FOR R/W BREAKS ARE IN REFERENCE TO THE R/W BASELINE.

GRID STATE PLANE COORDINATES

THIS IS A STATE PLANE COORDINATE PROJECT. ALL DIMENSIONS, DISTANCES AND AREAS ON THIS PROJECT ARE GRID, EXCEPT FOR THE EXISTING R/W WIDTH DIMENSION, WHICH IS RECORD. THE COMBINATION SCALE FACTOR IS 0.99924330


POT 606+00.00 IS S18°28'05"W 54.53' FROM THE $\frac{1}{4}$ INTERSECTION OF CENTRAL AVE. & FIRST ST. WEST. (FND #6 PIN)

MONTANA DEPARTMENT OF TRANSPORTATION
RIGHT OF WAY PLAN
CASCADE COUNTY
SCALE 1"=50'
0 50' 100' 150'

STATE	RIGHT OF WAY	SHEET	TOTAL
MONTANA		NO.	SHEETS
		8	12
R/W ID.	STPP 68-1(3)0		
PROJECT NO.	5758-003-000		

CASCADE - N & S

SEE SHEET NO. 3-4 FOR OWNERSHIP NAMES, ADDRESSES, AREAS, ETC.

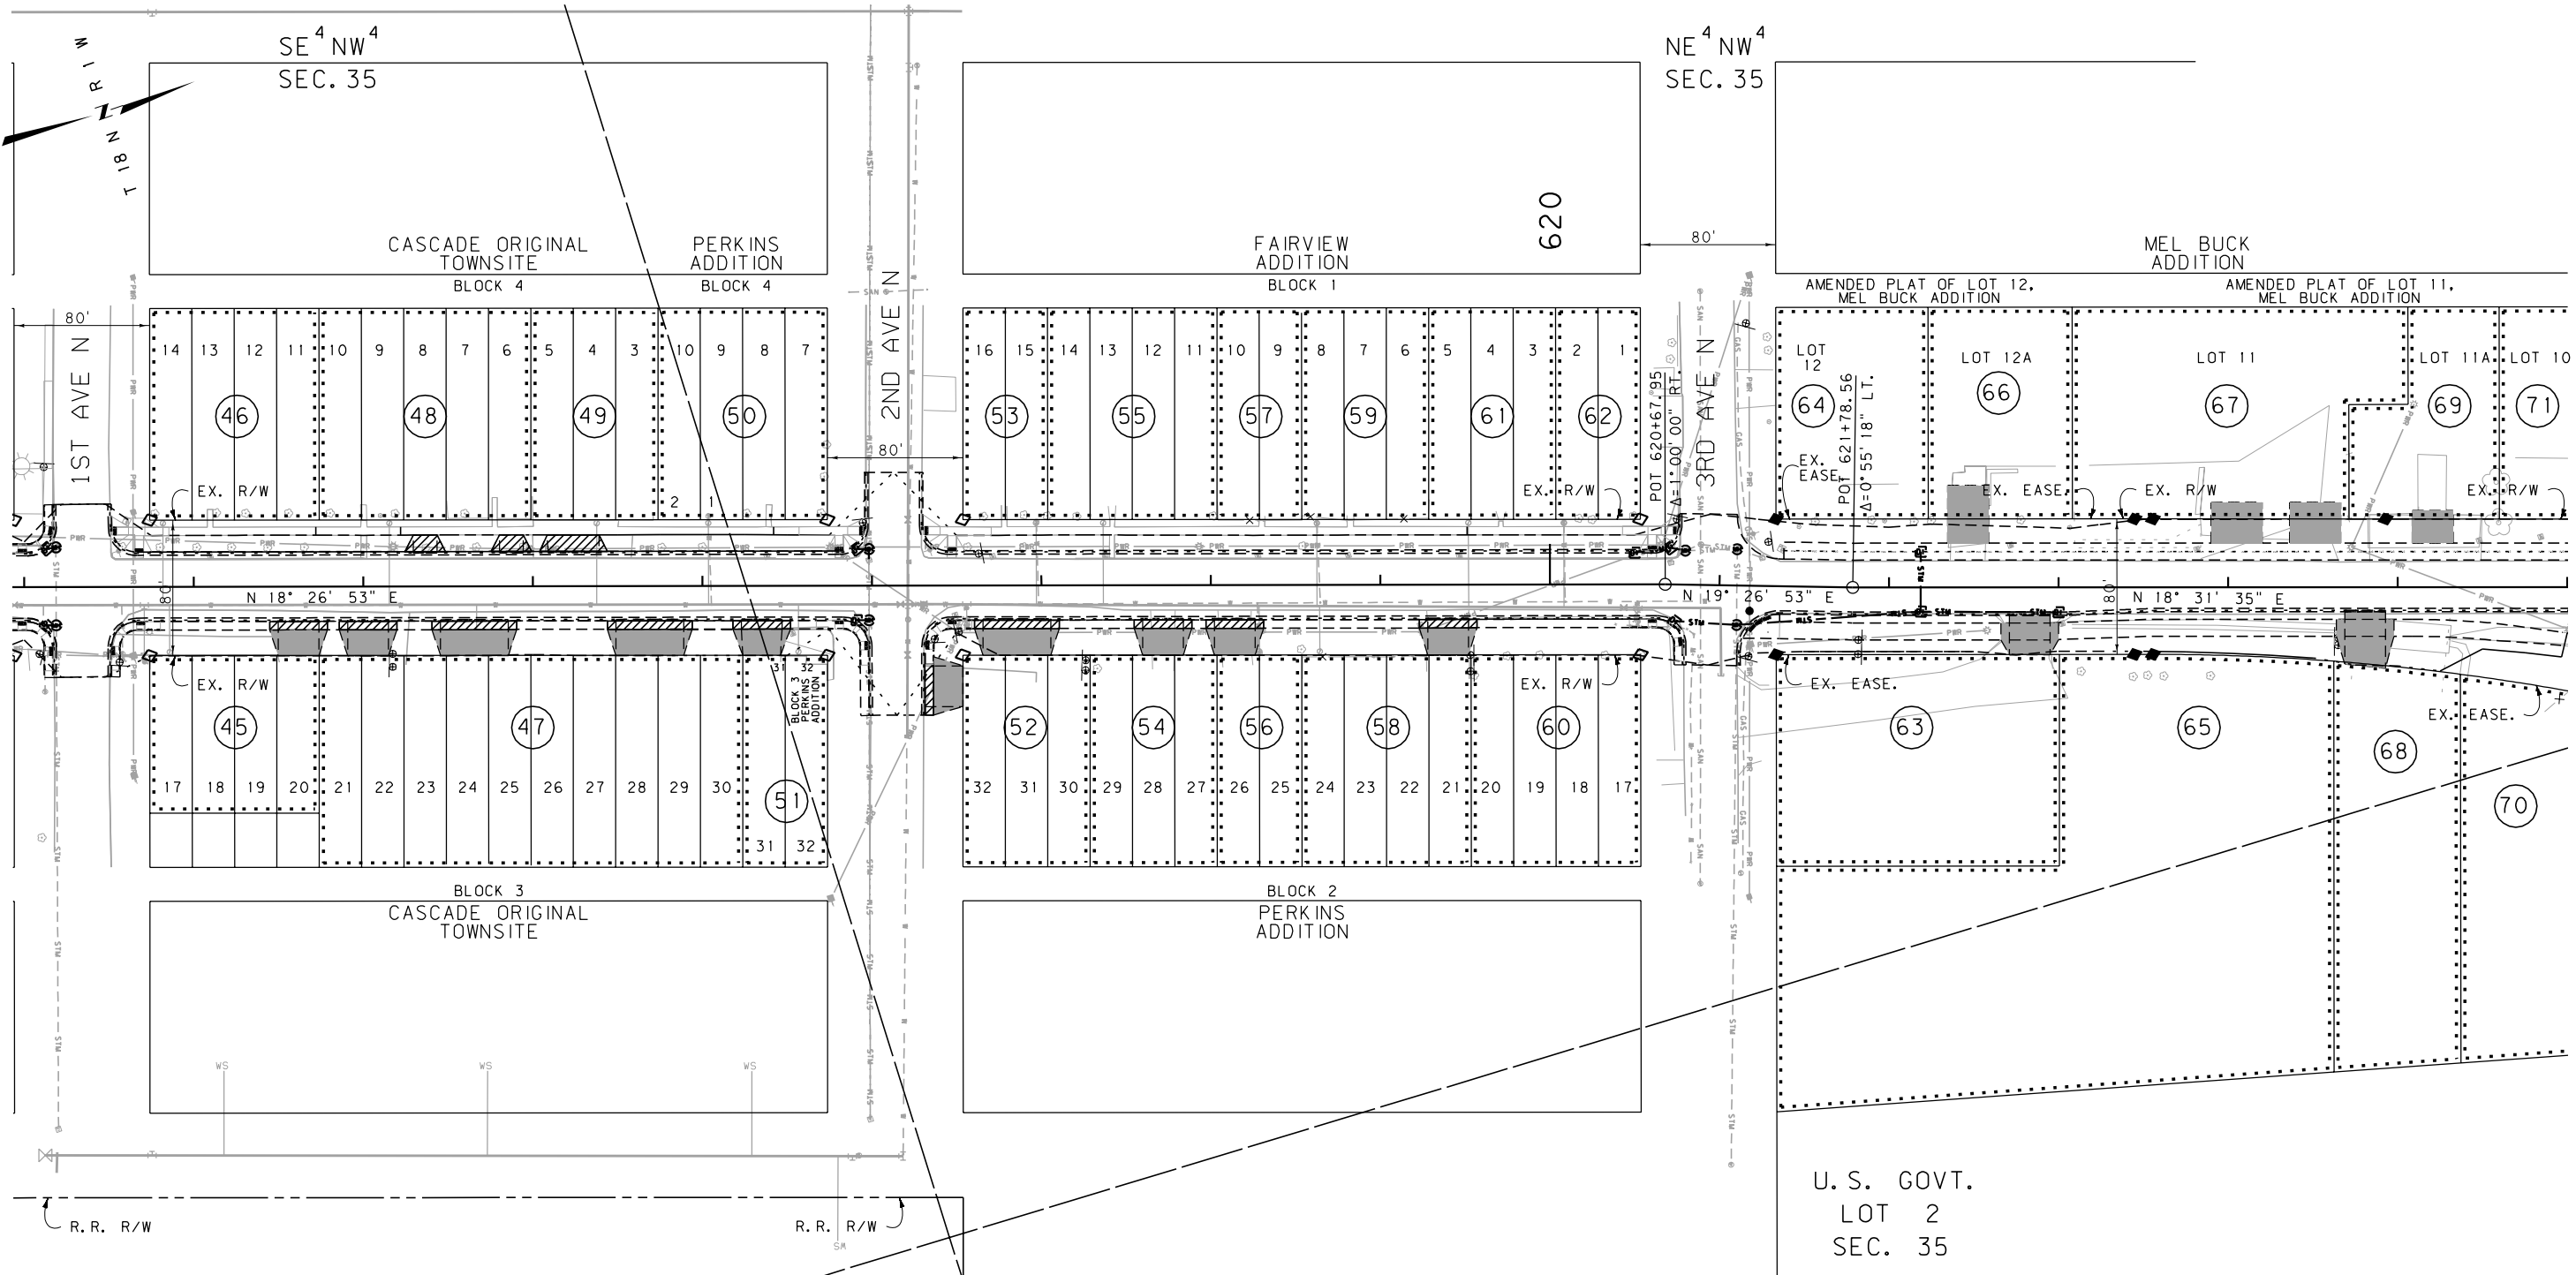

CONSTRUCTION LIMITS	MAP REVISED 7-30-10 8-23-10
CUT SECTION	
TRANSITION	
TOE OF FILL	
BACKSLOPE LIMITS	
INCLUDE ROUNDING	
	FHWA/MDT APPROVAL 1-25-10
3	MDTA MONTANA DEPARTMENT OF TRANSPORTATION
2	c:\dgn\5758000\ropin002.dgn
1	11/15/2010 8:51:39 AM CPS-U1068

FOR EXISTING R/W RETRACEMENT, SEE CERTIFICATE OF SURVEY NO. S-0004678

- NOTES:
1. THE PROPOSED R/W LINE WHERE A SPIRAL CURVE TRANSITION IS USED IS A CHORD RATHER THAN A CONCENTRIC CURVE.
 2. ALL STATIONS AND OFFSETS FOR R/W BREAKS ARE IN REFERENCE TO THE R/W BASELINE.


GRID STATE PLANE COORDINATES

THIS IS A STATE PLANE COORDINATE PROJECT. ALL DIMENSIONS, DISTANCES AND AREAS ON THIS PROJECT ARE GRID, EXCEPT FOR THE EXISTING R/W WIDTH DIMENSION, WHICH IS RECORD. THE COMBINATION SCALE FACTOR IS 0.99924330

MONTANA DEPARTMENT OF TRANSPORTATION
RIGHT OF WAY PLAN
CASCADE COUNTY
SCALE 1"=50'
0 50' 100' 150'

STATE	RIGHT OF WAY	SHEET	TOTAL
MONTANA		NO.	SHEETS
R/W ID.	STPP 68-1(3)0	10	12
PROJECT NO.	5758-003-000		

CASCADE - N & S

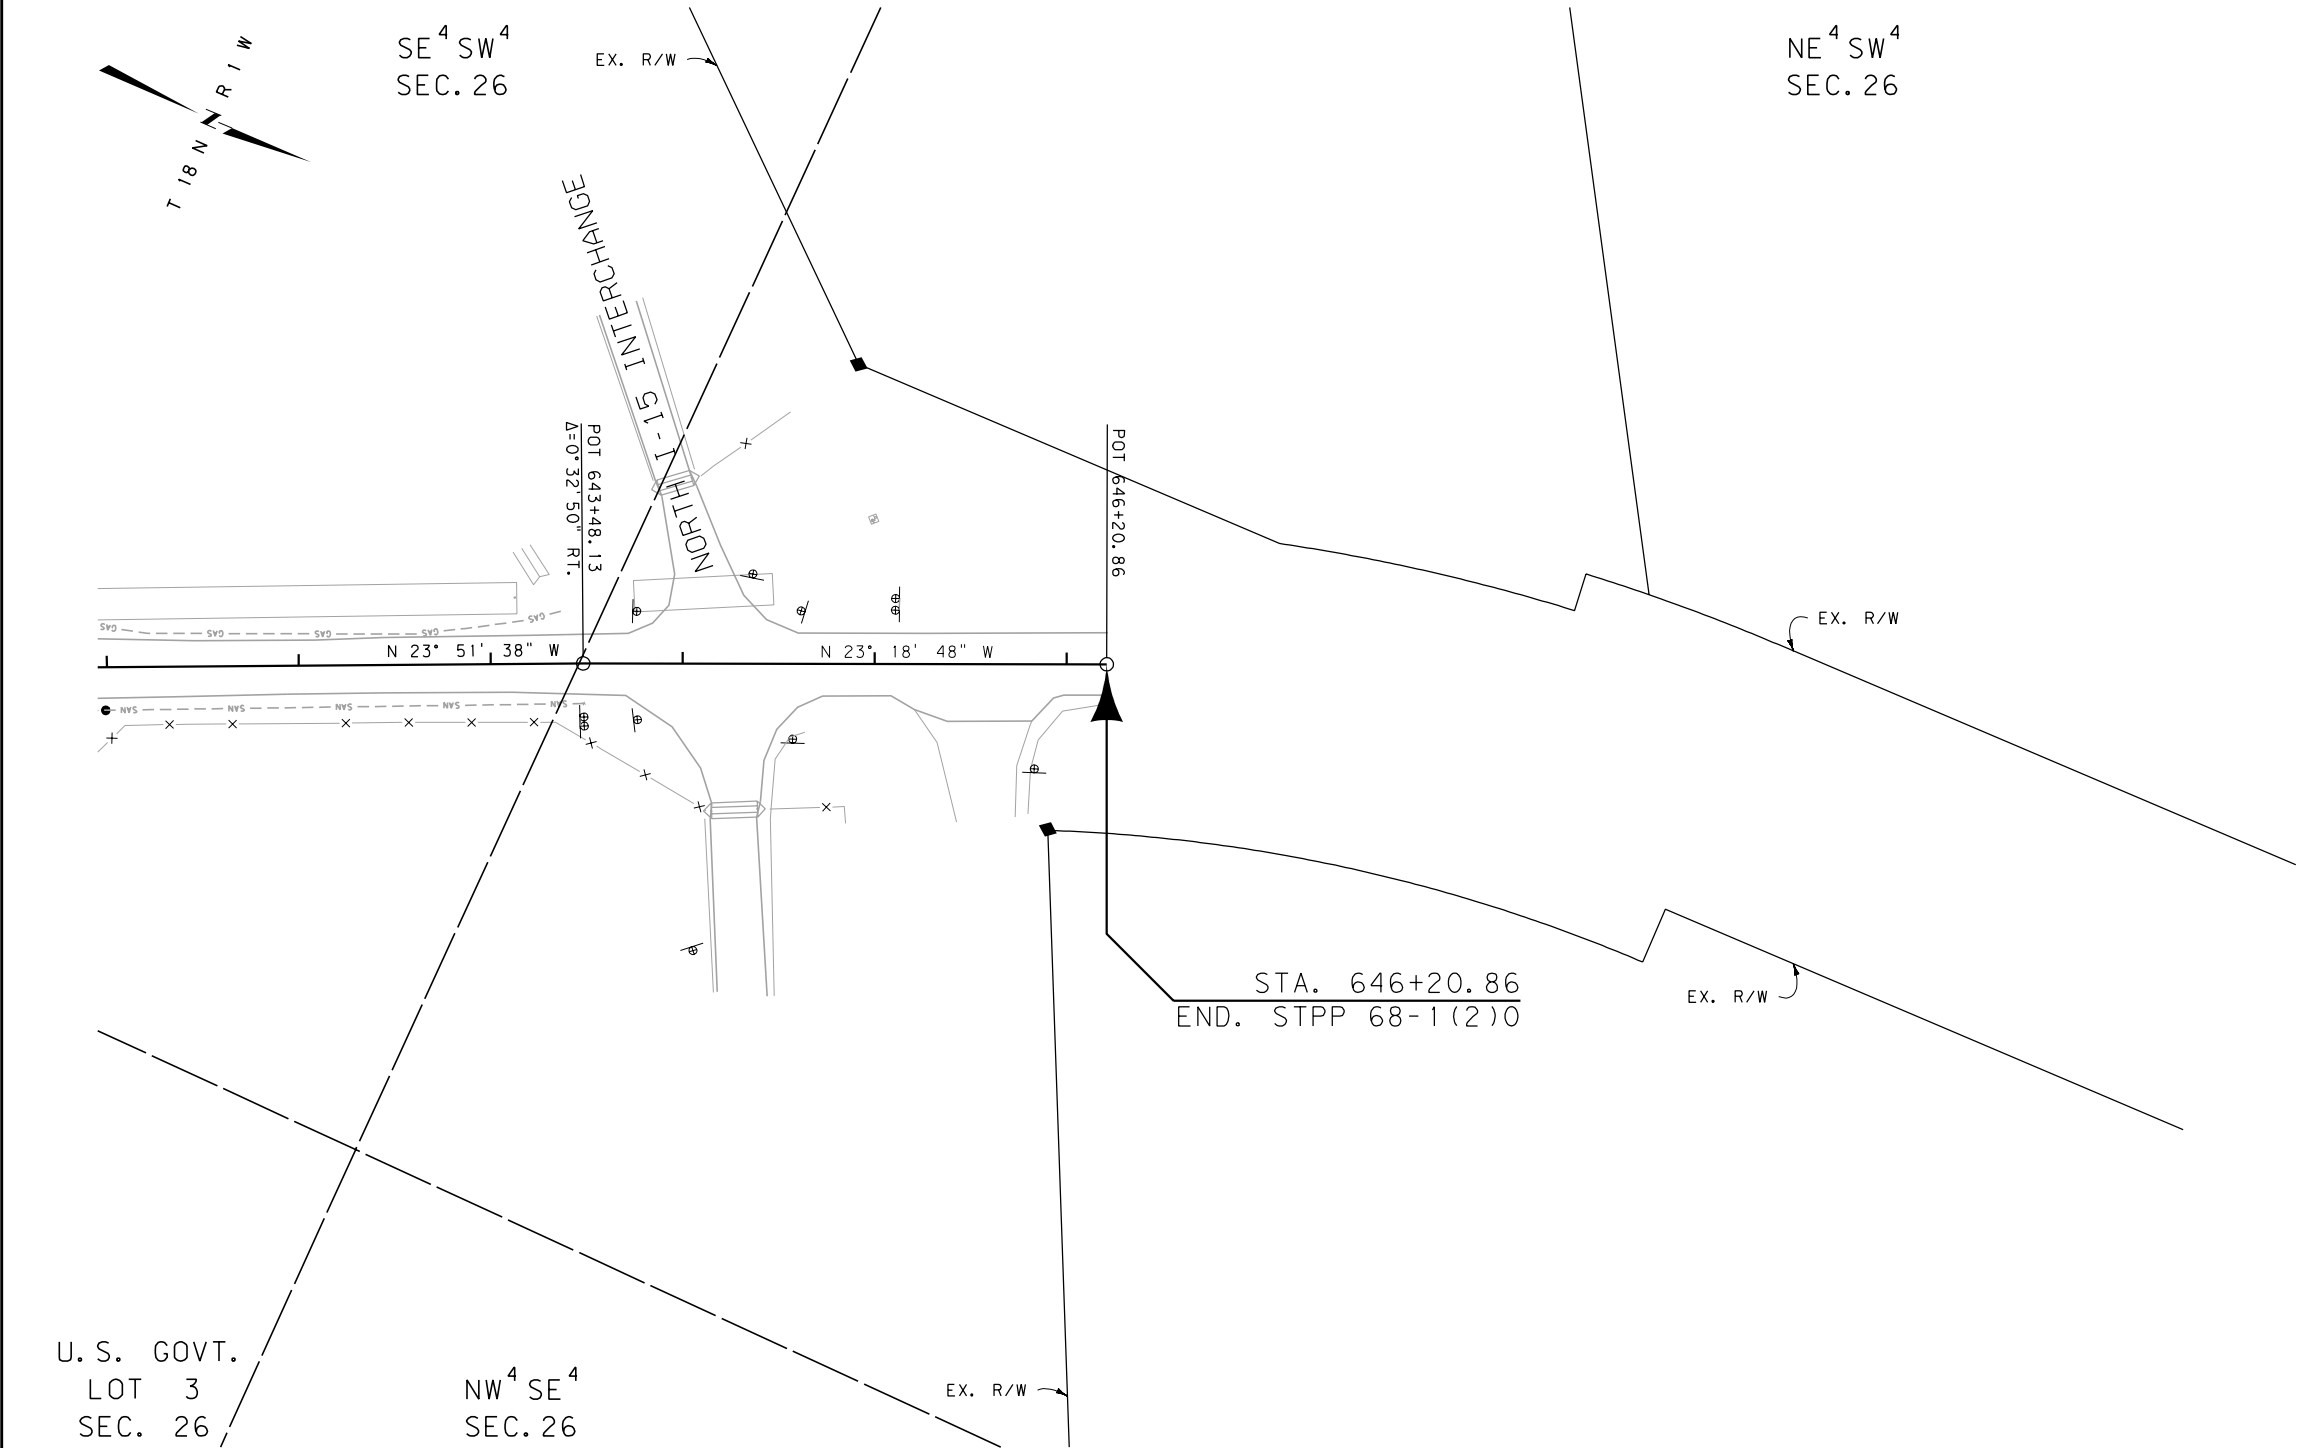

CONSTRUCTION LIMITS		MAP REVISED 7-30-10	
CUT SECTION	TOP OF CUT		
TRANSITION			
TOE OF FILL			
BACKSLOPE LIMITS			
INCLUDE ROUNDING			
		FHWA/MDT APPROVAL	
		1-25-10	
3	MDT★ MONTANA DEPARTMENT OF TRANSPORTATION	c:\dgn\5758000\rop\h003.dgn	
2		11/15/2010	
1		8:51:52 AM CPS-U1068	

FOR EXISTING R/W RETRACEMENT, SEE
CERTIFICATE OF SURVEY NO. S-0004678


NOTES:
1. THE PROPOSED R/W LINE WHERE A SPIRAL
CURVE TRANSITION IS USED IS A CHORD
RATHER THAN A CONCENTRIC CURVE.
2. ALL STATIONS AND OFFSETS FOR R/W BREAKS
ARE IN REFERENCE TO THE R/W BASELINE.

GRID STATE PLANE COORDINATES
THIS IS A STATE PLANE COORDINATE PROJECT. ALL
DIMENSIONS, DISTANCES AND AREAS ON THIS PROJECT
ARE GRID, EXCEPT FOR THE EXISTING R/W WIDTH
DIMENSION, WHICH IS RECORD.
THE COMBINATION SCALE FACTOR IS 0.99924330

MONTANA DEPARTMENT OF TRANSPORTATION	
RIGHT OF WAY PLAN	
CASCADE COUNTY	
SCALE 1"=50'	
0 50' 100' 150'	

CASCADE - N & S

SEE SHEET NO. 2-4 FOR OWNERSHIP NAMES, ADDRESSES, AREAS, ETC.

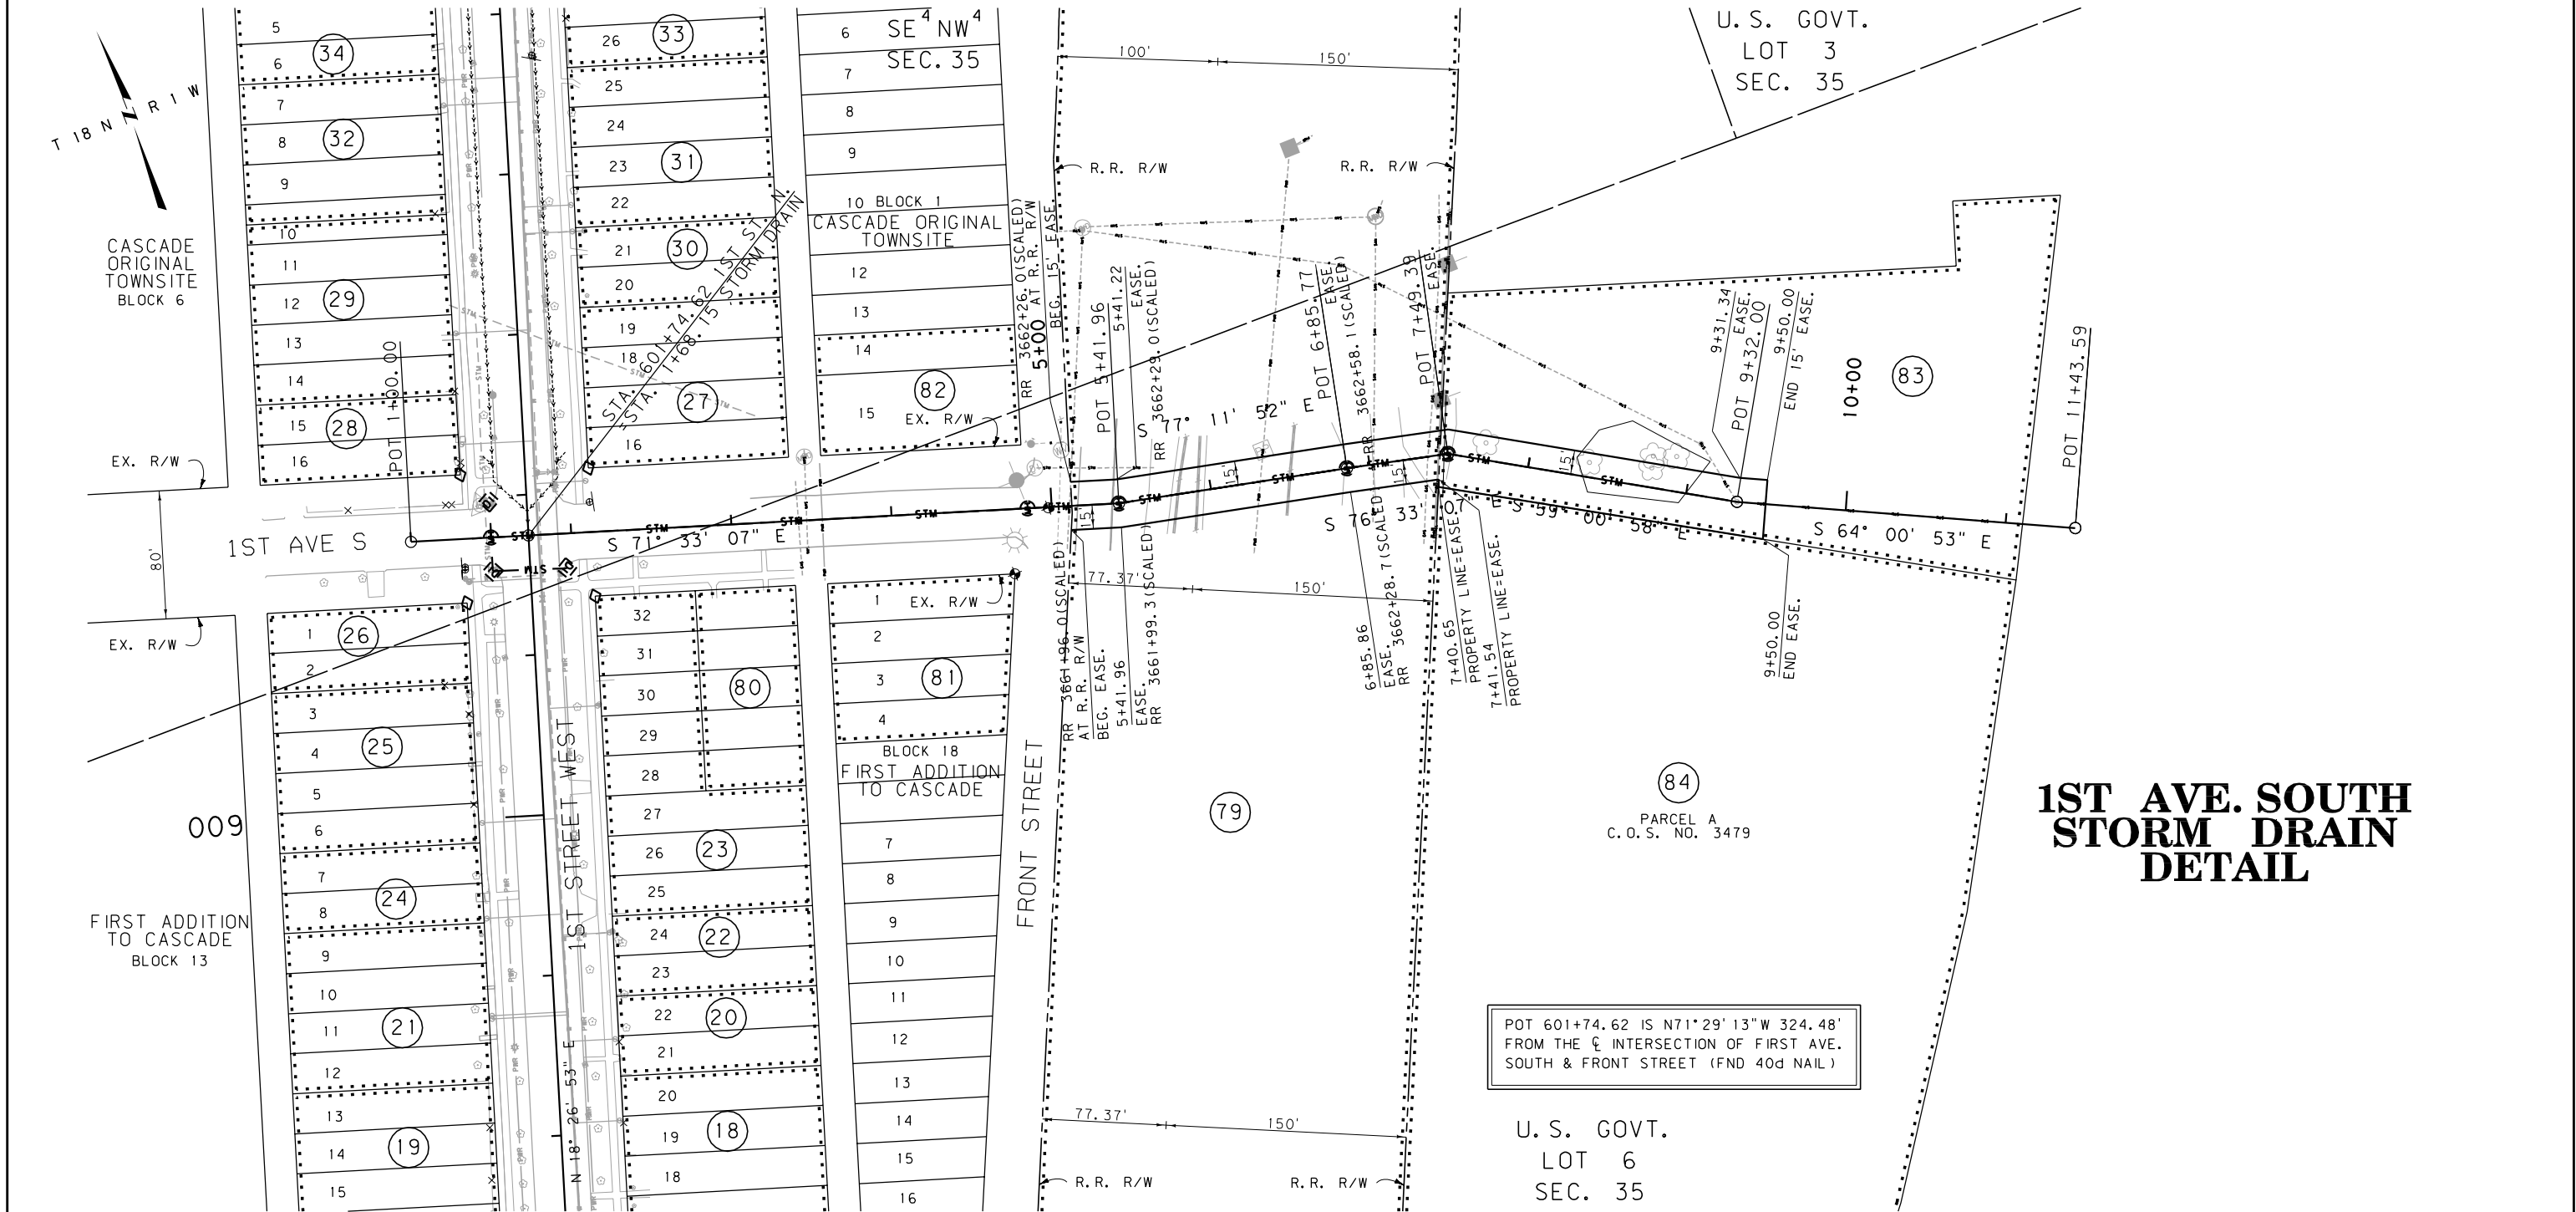

1ST AVE. SOUTH STORM DRAIN DETAIL

POT 601+74.62 IS N71°29'13"W 324.48' FROM THE $\frac{1}{4}$ INTERSECTION OF FIRST AVE. SOUTH & FRONT STREET (FND 40d NAIL)

U.S. GOVT.
LOT 6
SEC. 35

CONSTRUCTION LIMITS	MAP REVISED 7-30-10 9-10-10
CUT SECTION	
TRANSITION	
TOE OF FILL	
BACKSLOPE LIMITS INCLUDE ROUNDING	
	FHWA/MDT APPROVAL 1-25-10
3	MDTA MONTANA DEPARTMENT OF TRANSPORTATION
2	c:\dgn\5758000\ropn005.dgn
1	11/15/2010
	8:52:04 AM CPS-U1068

FOR EXISTING R/W RETRACEMENT, SEE CERTIFICATE OF SURVEY NO. S-0004678

NOTES:
1. THE PROPOSED R/W LINE WHERE A SPIRAL CURVE TRANSITION IS USED IS A CHORD RATHER THAN A CONCENTRIC CURVE.
2. ALL STATIONS AND OFFSETS FOR R/W BREAKS ARE IN REFERENCE TO THE R/W BASELINE.

GRID STATE PLANE COORDINATES
THIS IS A STATE PLANE COORDINATE PROJECT. ALL DIMENSIONS, DISTANCES AND AREAS ON THIS PROJECT ARE GRID, EXCEPT FOR THE EXISTING R/W WIDTH DIMENSION, WHICH IS RECORD. THE COMBINATION SCALE FACTOR IS 0.99924330

MONTANA DEPARTMENT OF TRANSPORTATION
RIGHT OF WAY PLAN
CASCADE COUNTY
SCALE 1"=50'
0 50' 100' 150'

STATE	RIGHT OF WAY	SHEET	TOTAL
MONTANA		NO.	SHEETS
		12	12
R/W ID.	STPP 68-1(3)0		
PROJECT NO.	5758-003-000		

CASCADE - N & S

SEE SHEET NO. 4 FOR OWNERSHIP NAMES, ADDRESSES, AREAS, ETC.

SE⁴SW⁴
SEC. 26

TS 629+40.46 IS S88°58'01"E
2667.03' FROM THE NW CORNER
OF SECTION 35. (FND B.C.)

U. S. GOVT.
LOT 3
SEC. 26

(74)
TRACT 1
C. O. S. NO. 1773

EX. EASE.

4TH AVE N

NE⁴NW⁴
SEC. 35

MEL BUCK
ADDITION

LOT 8
(73)

LOT 9
(72)

LOT 10
(71)

LOT 11A
(69)

LOT 11
(67)

LOT 11B
(68)

(70)

STA. 1+75.57
BEG. FRONTAGE ROAD

STA. 5+32.38
END FRONTAGE ROAD

STA. 6+32.38
END PTW CONN.

FRONTAGE ROAD DETAIL

U. S. GOVT.
LOT 2
SEC. 35

CONSTRUCTION LIMITS
TOP OF CUT
CUT SECTION
TRANSITION
TOE OF FILL
BACKSLOPE LIMITS
INCLUDE ROUNDING

MAP REVISED 7-30-10

FHWA/MDT APPROVAL
1-25-10

c:\dgn\5758000\rop\006.dgn

11/15/2010

8:52:16 AM

CPS-U1068

FOR EXISTING R/W RETRACEMENT, SEE
CERTIFICATE OF SURVEY NO. S-0004678

NOTES:
1. THE PROPOSED R/W LINE WHERE A SPIRAL
CURVE TRANSITION IS USED IS A CHORD
RATHER THAN A CONCENTRIC CURVE.
2. ALL STATIONS AND OFFSETS FOR R/W BREAKS
ARE IN REFERENCE TO THE R/W BASELINE.

GRID STATE PLANE COORDINATES

THIS IS A STATE PLANE COORDINATE PROJECT. ALL
DIMENSIONS, DISTANCES AND AREAS ON THIS PROJECT
ARE GRID, EXCEPT FOR THE EXISTING R/W WIDTH
DIMENSION, WHICH IS RECORD.
THE COMBINATION SCALE FACTOR IS 0.99924330

MONTANA DEPARTMENT OF TRANSPORTATION

RIGHT OF WAY PLAN
CASCADE COUNTY

SCALE 1"=50'
0 50' 100' 150'