

PLANS

NOT


TO

SCALE

POLES TO BE MOVED

STATION	TELE. POLE		PWR POLE		TELEGRAPH POLE		REMARKS
	LT.	RT.	LT.	RT.	LT.	RT.	
33+30		/					
34+79		/					
38+71		/					
40+20		/					
41+71		/					
43+20		/					
44+67		/					
46+20		/					
71+29		/					
121+23		/					
148+21		/					
149+72		/					
162+37		/					
183+88		/					
185+36		/					
186+88		/					
188+37		/					
189+87		/					
266+14		/					
267+65		/					
269+14		/					
270+66		/					
272+50		/					
273+73		/					
290+15		/					
291+68		/					
293+13		/					
302+64		/					
304+15		/					
305+64		/					
307+14		/					
315+36 (70)	2	2					1 ANCHOR RT & 1 LT.
316+13		/					
316+58		/					
317+92		/					
319+16		/					
322+46		/					
326+09		/					
327+76		/					
331+00		/					
332+60		/					
334+24		/					
342+37		/					
344+03		/					

STATION	TELE. POLE		PWR POLE		TELEGRAPH POLE		REMARKS
	LT.	RT.	LT.	RT.	LT.	RT.	
352+15		/					
353+84		/					
355+45		/					
357+05		/					
358+70		/					
360+40	/	/					TO 361+97
371+10	/	/					TO 372+60
374+22		/					
386+06		/		/			
392+42		/					
394+05		/					
395+68		/					
397+30		/					
398+93		/					
416+33		/					
448+75		/				/	
TOTALS	4	57	1	0	0	1	

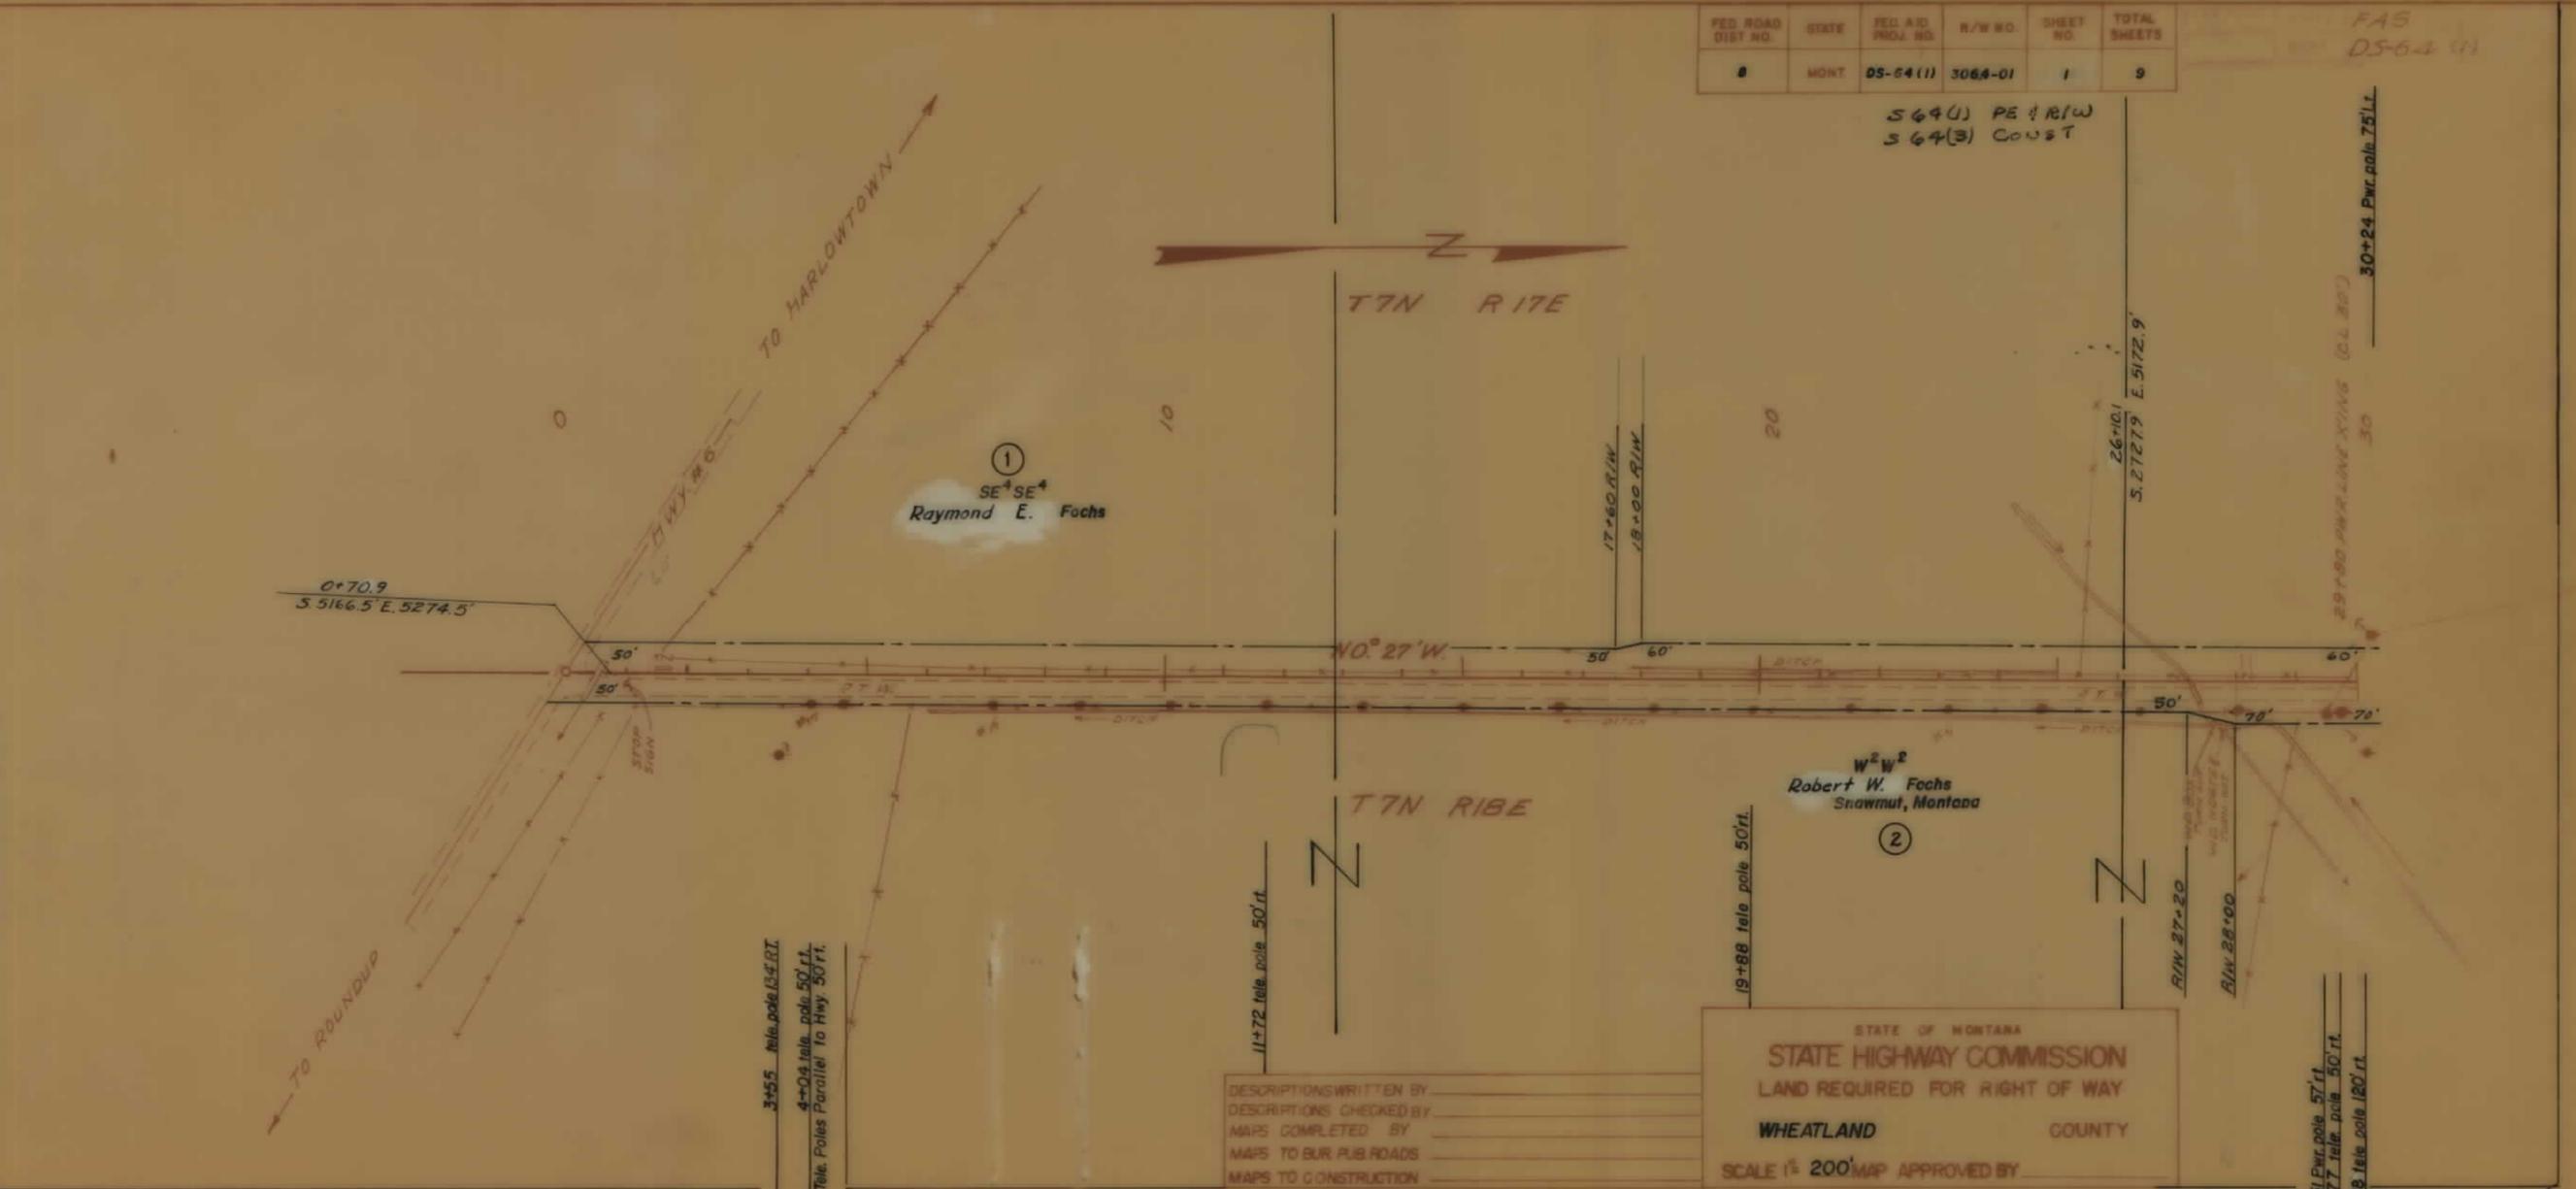


FED ROAD DIST NO.	STATE	FED AID PROJ NO.	R/W NO.	SHEET NO.	TOTAL SHEETS
8	MONT	DS-64(1)	3064-01	1	9

564(1) PE & R/W
564(3) CONST

FAS
DS-64(1)

30+24 Pwr. pole 75'lt.

STATE OF MONTANA
STATE HIGHWAY COMMISSION
LAND REQUIRED FOR RIGHT OF WAY
WHEATLAND COUNTY
SCALE 1" = 200'
MAP APPROVED BY

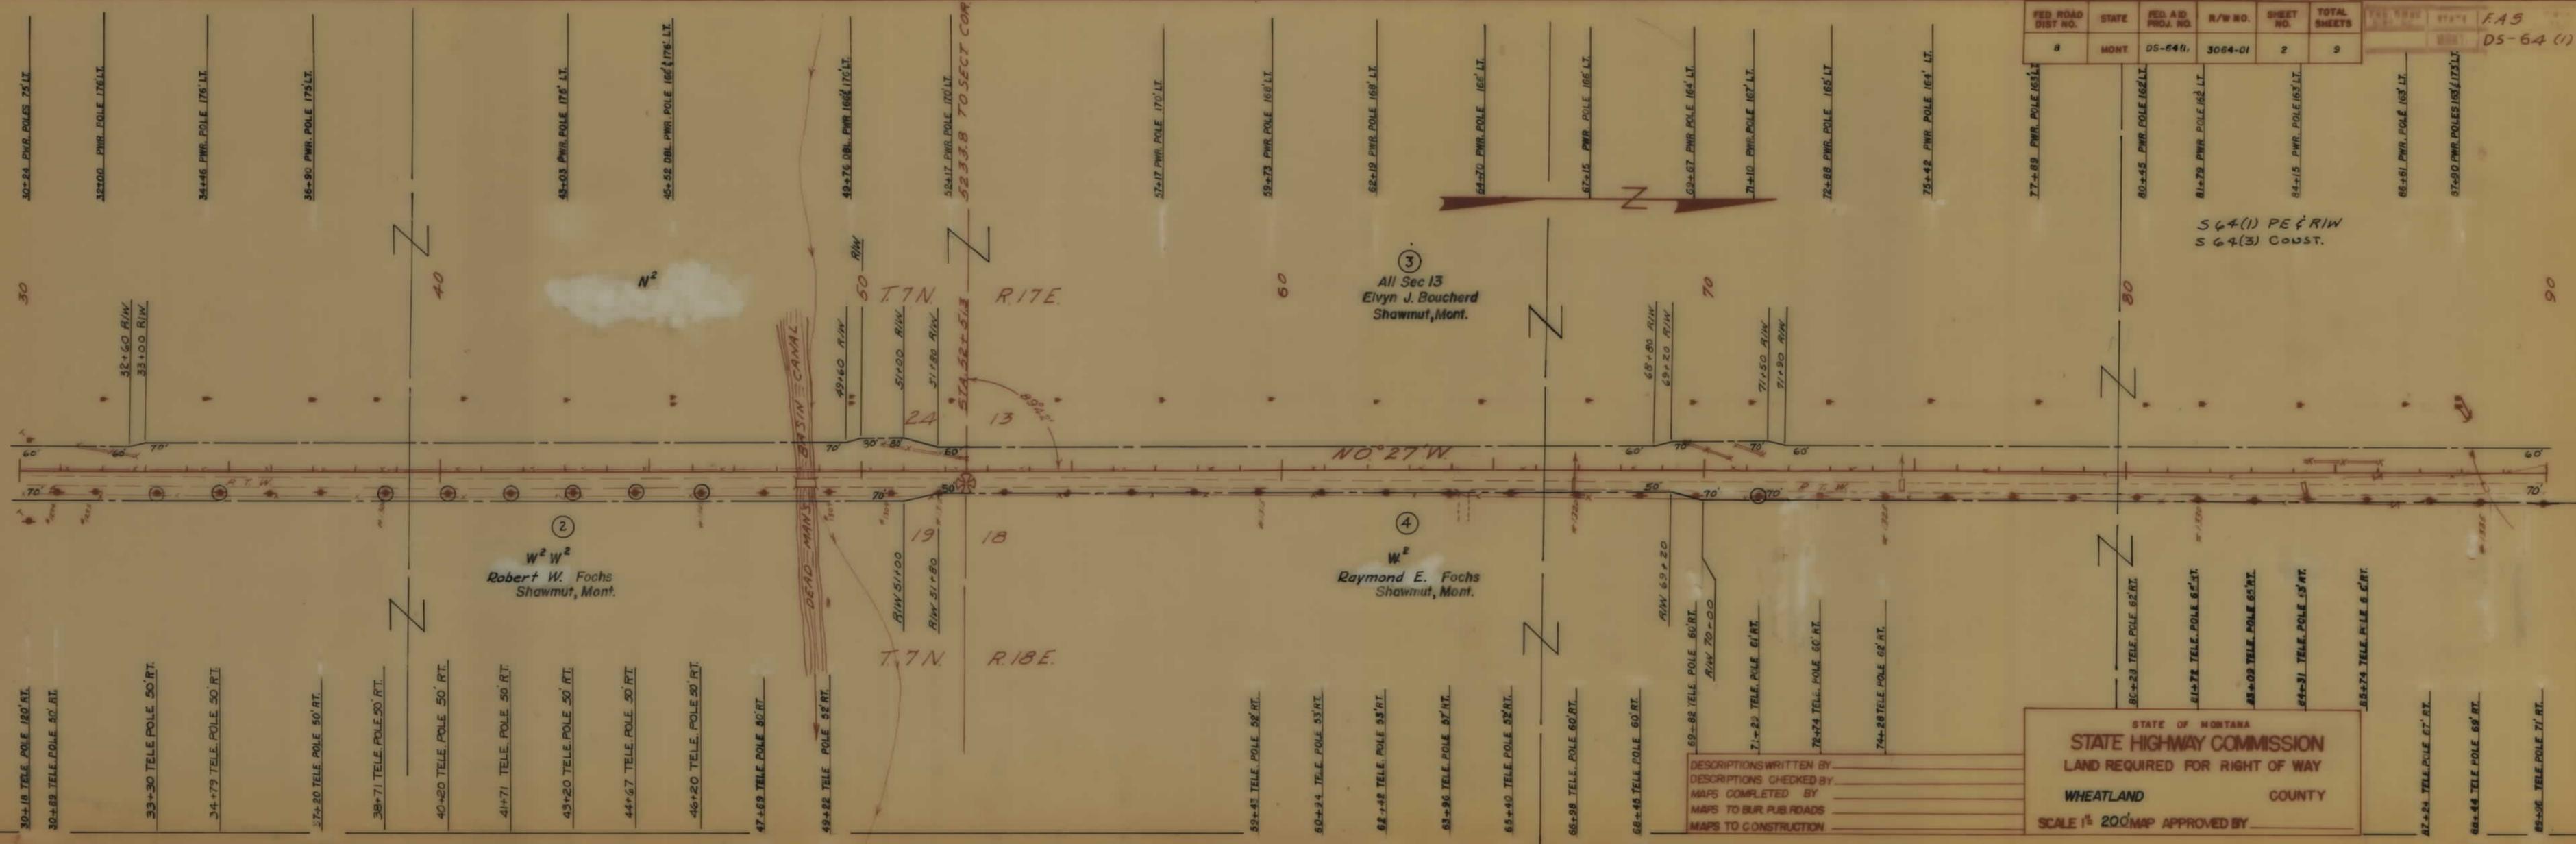

FED. ROAD DIST. NO.	STATE	FED. AID PROJ. NO.	R/W NO.	SHEET NO.	TOTAL SHEETS
8	MONT.	DS-64(1)	3064-01	2	9

DATE	BY	REVISION
		F.A.S.
		DS-64 (1)

S 64(1) PER R/W
S 64(3) CONST.


DESCRIPTIONS WRITTEN BY _____
 DESCRIPTIONS CHECKED BY _____
 MAPS COMPLETED BY _____
 MAPS TO BUR. PUB. ROADS _____
 MAPS TO CONSTRUCTION _____

STATE OF MONTANA
STATE HIGHWAY COMMISSION
 LAND REQUIRED FOR RIGHT OF WAY
WHEATLAND COUNTY
 SCALE 1" = 200' MAP APPROVED BY _____

FED ROAD DIST NO.	STATE	FED AID PROJ. NO.	R/W NO.	SHEET NO.	TOTAL SHEETS
8	MONT.	DS-64(1)	3064-01	3	9

FA5
DS-64(1)

S 64(1) PE & RIW
S 64(3) CONST

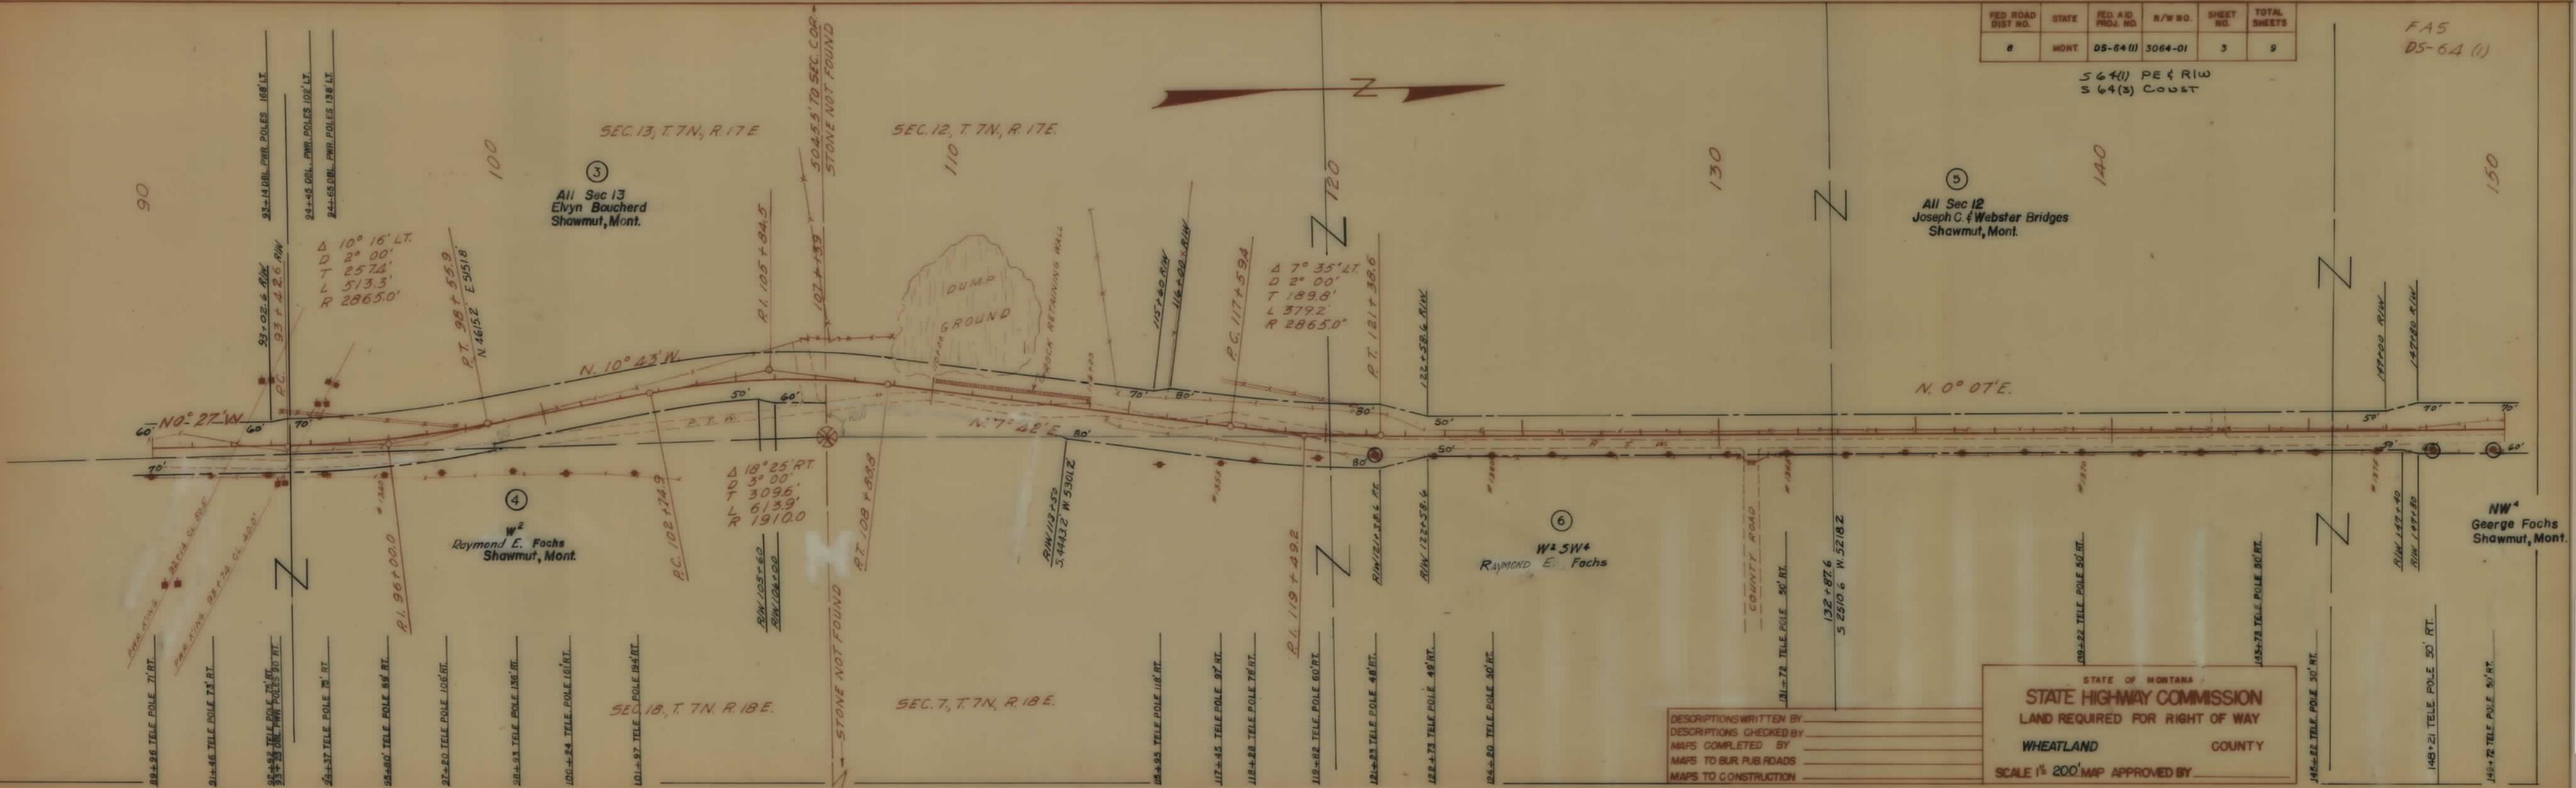


DESCRIPTIONS WRITTEN BY _____
 DESCRIPTIONS CHECKED BY _____
 MAPS COMPLETED BY _____
 MAPS TO SUR PUB. ROADS _____
 MAPS TO CONSTRUCTION _____

STATE OF MONTANA
STATE HIGHWAY COMMISSION
 LAND REQUIRED FOR RIGHT OF WAY
WHEATLAND COUNTY
 SCALE 1" = 200' MAP APPROVED BY _____

FED. ROAD DIST. NO.	STATE	FED. AID PROJ. NO.	R/W NO.	SHEET NO.	TOTAL SHEETS
8	MONT.	DS-64(1)	3064-01	4	9

FAS
DS-64 (1)

S 64(1) PE & RIW
S 64(2) CONST

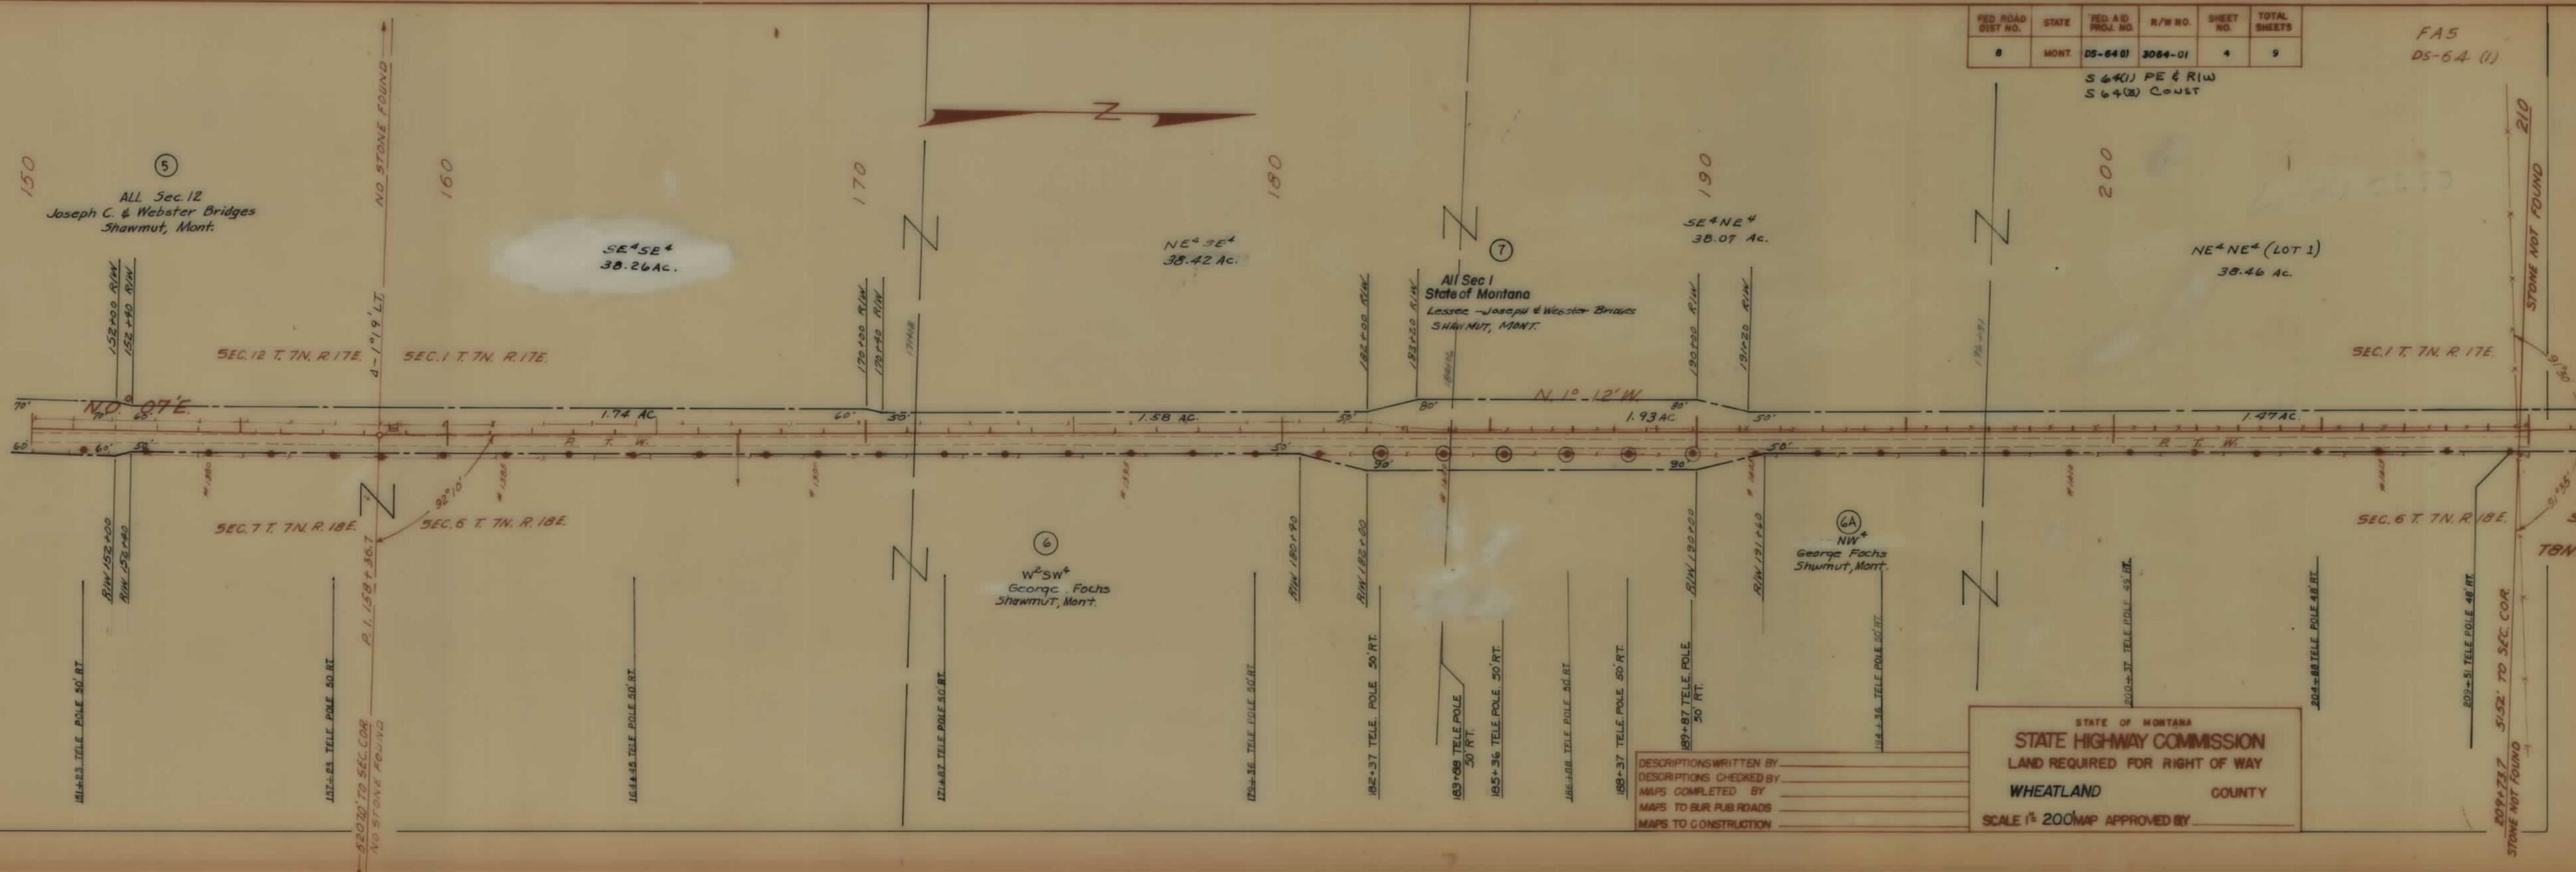

DESCRIPTIONS WRITTEN BY _____
 DESCRIPTIONS CHECKED BY _____
 MAPS COMPLETED BY _____
 MAPS TO BUR. PUB. ROADS _____
 MAPS TO CONSTRUCTION _____


STATE OF MONTANA
STATE HIGHWAY COMMISSION
 LAND REQUIRED FOR RIGHT OF WAY
 WHEATLAND COUNTY
 SCALE 1" = 200' MAP APPROVED BY _____

5

FED ROAD DIST NO.	STATE	FED AID PROJ. NO.	R/W NO.	SHEET NO.	TOTAL SHEETS
8	MONT.	05-64(1)	3064-01	5	9

564(1) PE & RIW
564(3) CONST

FA5
DS-64(1)

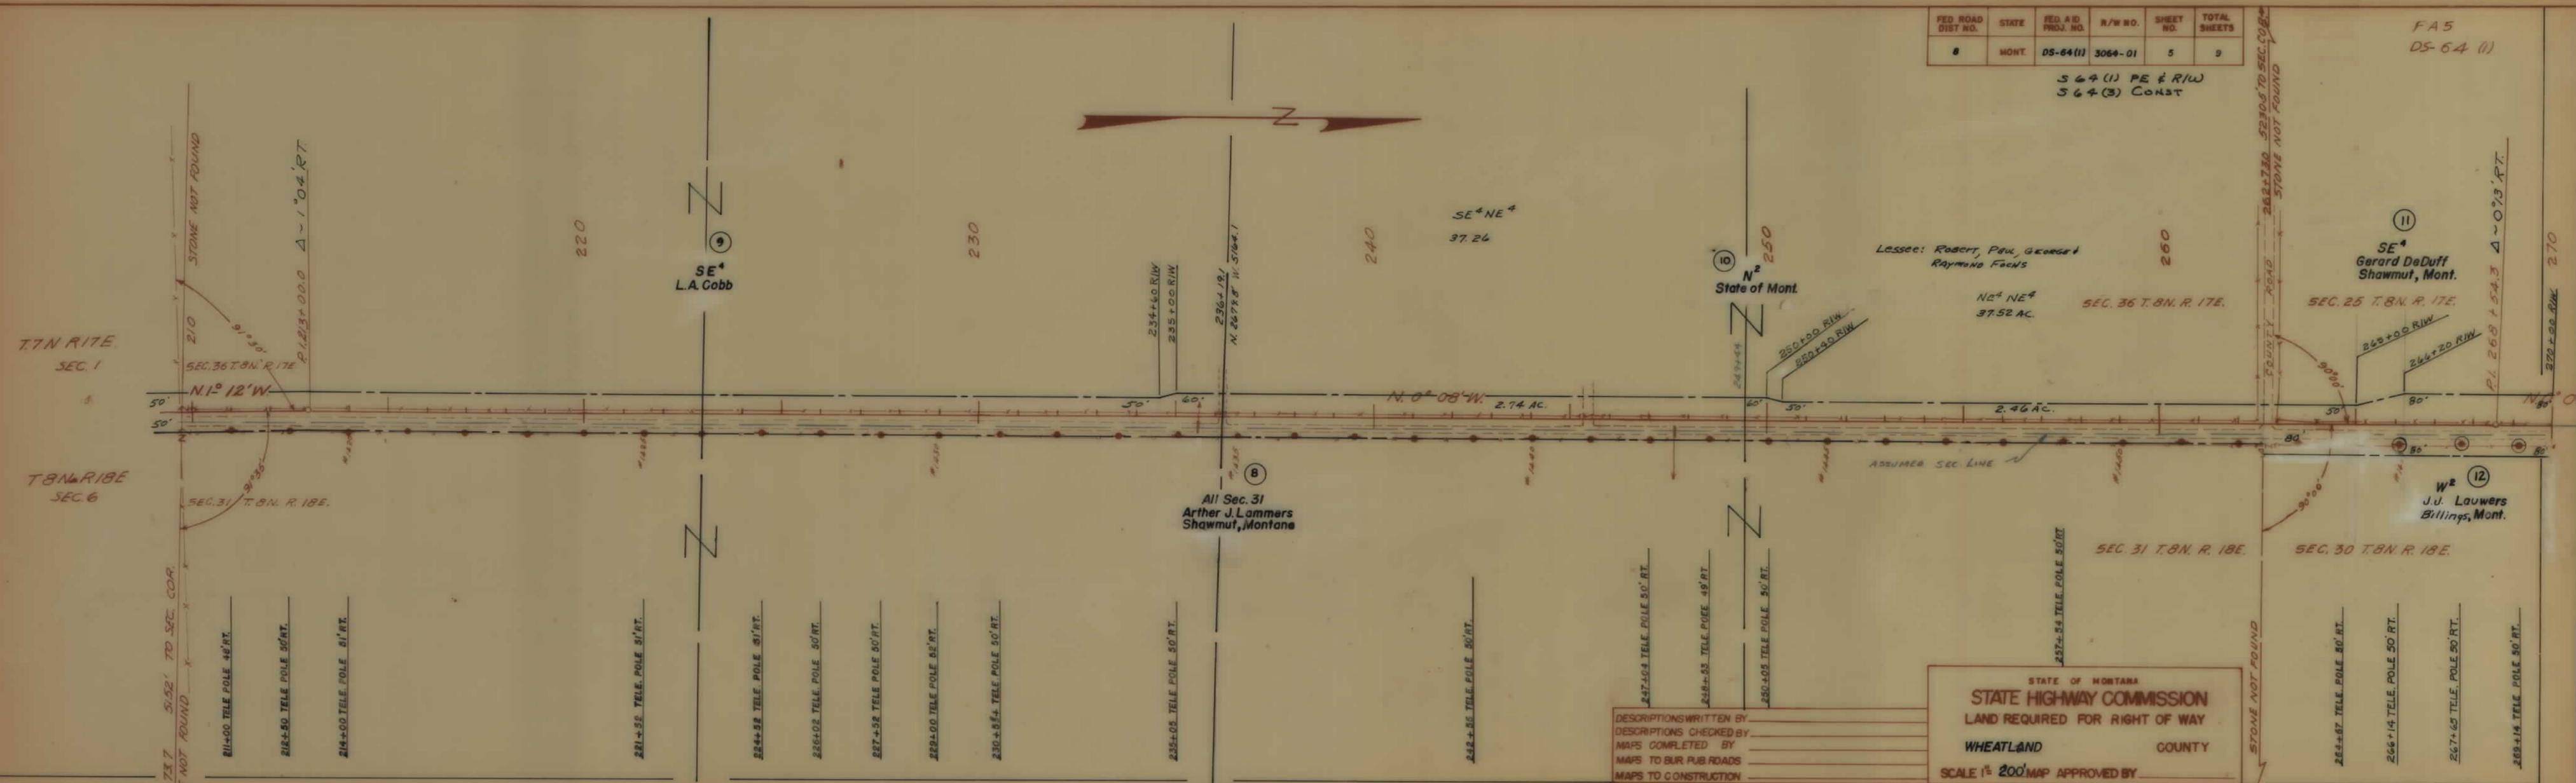

DESCRIPTIONS WRITTEN BY _____
 DESCRIPTIONS CHECKED BY _____
 MAPS COMPLETED BY _____
 MAPS TO BUR. PUB. ROADS _____
 MAPS TO CONSTRUCTION _____

STATE OF MONTANA
 STATE HIGHWAY COMMISSION
 LAND REQUIRED FOR RIGHT OF WAY
 WHEATLAND COUNTY
 SCALE 1" = 200' MAP APPROVED BY _____

FA5
DS-64(1)

FED. ROAD DIST. NO.	STATE	FED. AID PROJ. NO.	R/W NO.	SHEET NO.	TOTAL SHEETS
8	MONT.	DS-64(1)	3054-01	6	9

S 64(1) PE & RIW
S 64(3) CONST



270+66 TELE. POLE 51' RT.
272+50 TELE. POLE 50' RT.
273+73 TELE. POLE 50' RT.

276+63 TELE. POLE 50' RT.
278+11 TELE. POLE 51' RT.
279+82 TELE. POLE 51' RT.
281+13 TELE. POLE 50' RT.

286+83 TELE. POLE 50' RT.
290+18 TELE. POLE 50' RT.
291+68 TELE. POLE 50' RT.
293+13 TELE. POLE 50' RT.

294+79 TELE. POLE 49' RT.
296+48 TELE. POLE 50' RT.
298+27 TELE. POLE 51' RT.
299+68 TELE. POLE 50' RT.

302+64 TELE. POLE 50' RT.
304+15 TELE. POLE 50' RT.
305+64 TELE. POLE 49' RT.
307+14 TELE. POLE 49' RT.

308+88 TELE. POLE 49' RT.
310+18 TELE. POLE 50' RT.
315+36 TELE. POLE 50' RT.
316+58 TELE. POLE 50' RT.

317+92 TELE. POLE 49' RT.
319+16 TELE. POLE 49' RT.
320+84 TELE. POLE 50' RT.
322+46 TELE. POLE 50' RT.

326+09 TELE. POLE 50' RT.
327+76 TELE. POLE 50' RT.
330+83 TELE. POLE 49' RT.


DESCRIPTIONS WRITTEN BY _____
DESCRIPTIONS CHECKED BY _____
MAPS COMPLETED BY _____
MAPS TO SUR. PUB. ROADS _____
MAPS TO CONSTRUCTION _____

STATE OF MONTANA
STATE HIGHWAY COMMISSION
LAND REQUIRED FOR RIGHT OF WAY
WHEATLAND COUNTY
SCALE 1" = 200' MAP APPROVED BY _____

FED. ROAD DIST. NO.	STATE	FED. AID PROJ. NO.	R/W NO.	SHEET NO.	TOTAL SHEETS
8	MONT.	DS-64(1)	3064-01	7	9

FA5
DS64 (1)

S 64(1) PE & R/W
S 64(3) CONST

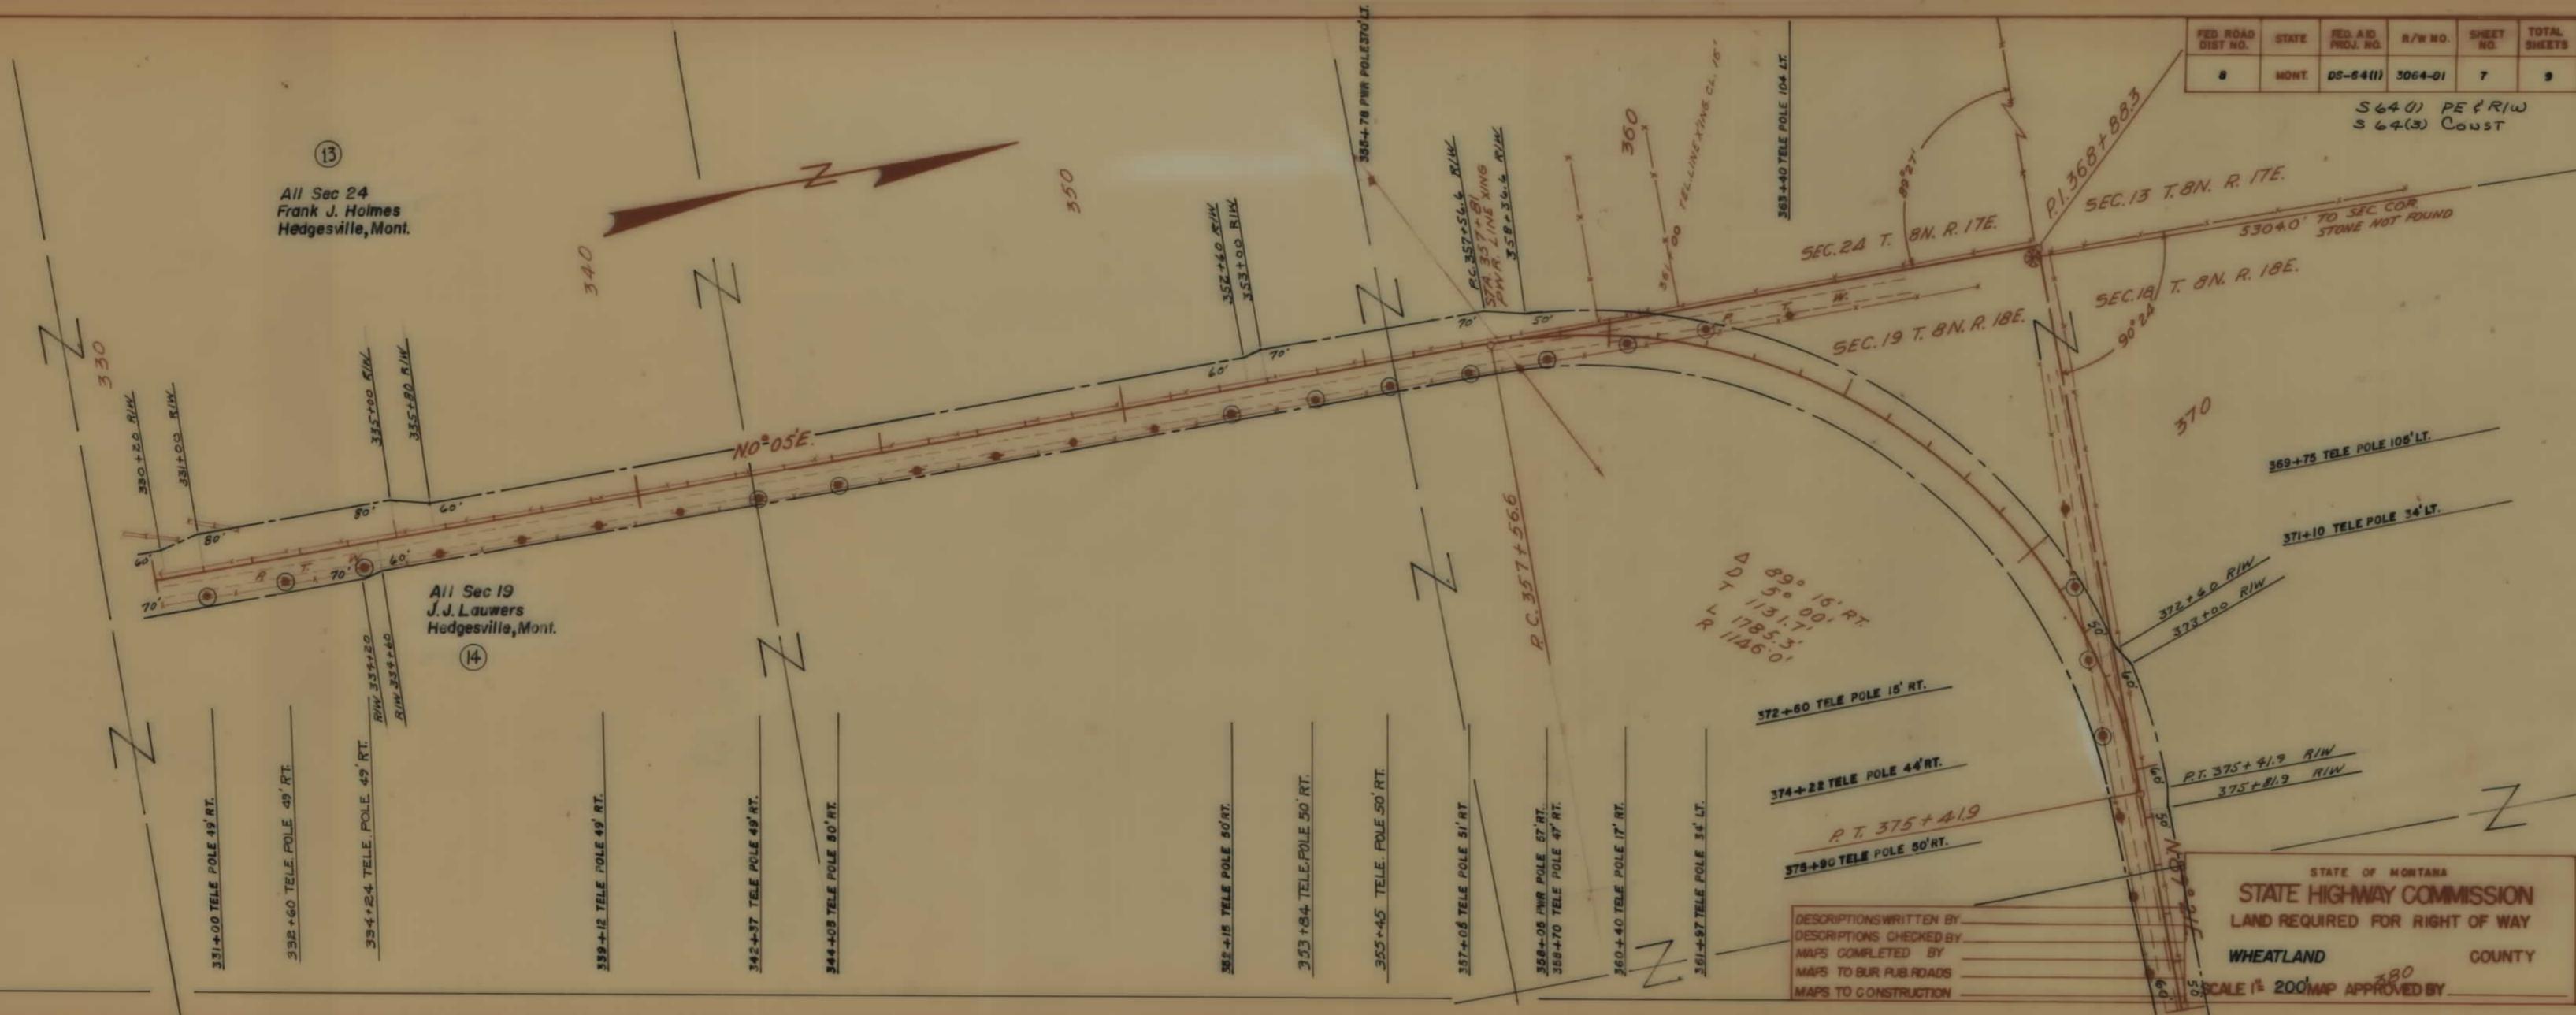

(13)
All Sec 24
Frank J. Holmes
Hedgesville, Mont.

(14)
All Sec 19
J.J. Lauwers
Hedgesville, Mont.

DESCRIPTIONS WRITTEN BY _____
 DESCRIPTIONS CHECKED BY _____
 MAPS COMPLETED BY _____
 MAPS TO BUR. PUB. ROADS _____
 MAPS TO CONSTRUCTION _____

STATE OF MONTANA
STATE HIGHWAY COMMISSION
 LAND REQUIRED FOR RIGHT OF WAY
 WHEATLAND COUNTY
 SCALE 1" = 200'
 MAP APPROVED BY _____

FAS
DS-64 (1)

FED. ROAD DIST. NO.	STATE	FED. AID PROJ. NO.	R/W NO.	SHEET NO.
8	MONT.	DS-64(1)	3064-01	8


564 (1) PE & R/W
564 (3) CONST



$\Delta 67^{\circ}12' LT.$
 $D 3^{\circ}00'$
 $T 12690'$
 $L 2240.0'$
 $R 1910.0'$

STATE OF MONTANA
STATE HIGHWAY COMMISSION
LAND REQUIRED FOR RIGHT OF WAY
WHEATLAND COUNTY
SCALE 1" = 200' MAP APPROVED BY

DESCRIPTIONS WRITTEN BY _____
DESCRIPTIONS CHECKED BY _____
MAPS COMPLETED BY _____
MAPS TO BUR. PUB. ROADS _____
MAPS TO CONSTRUCTION _____

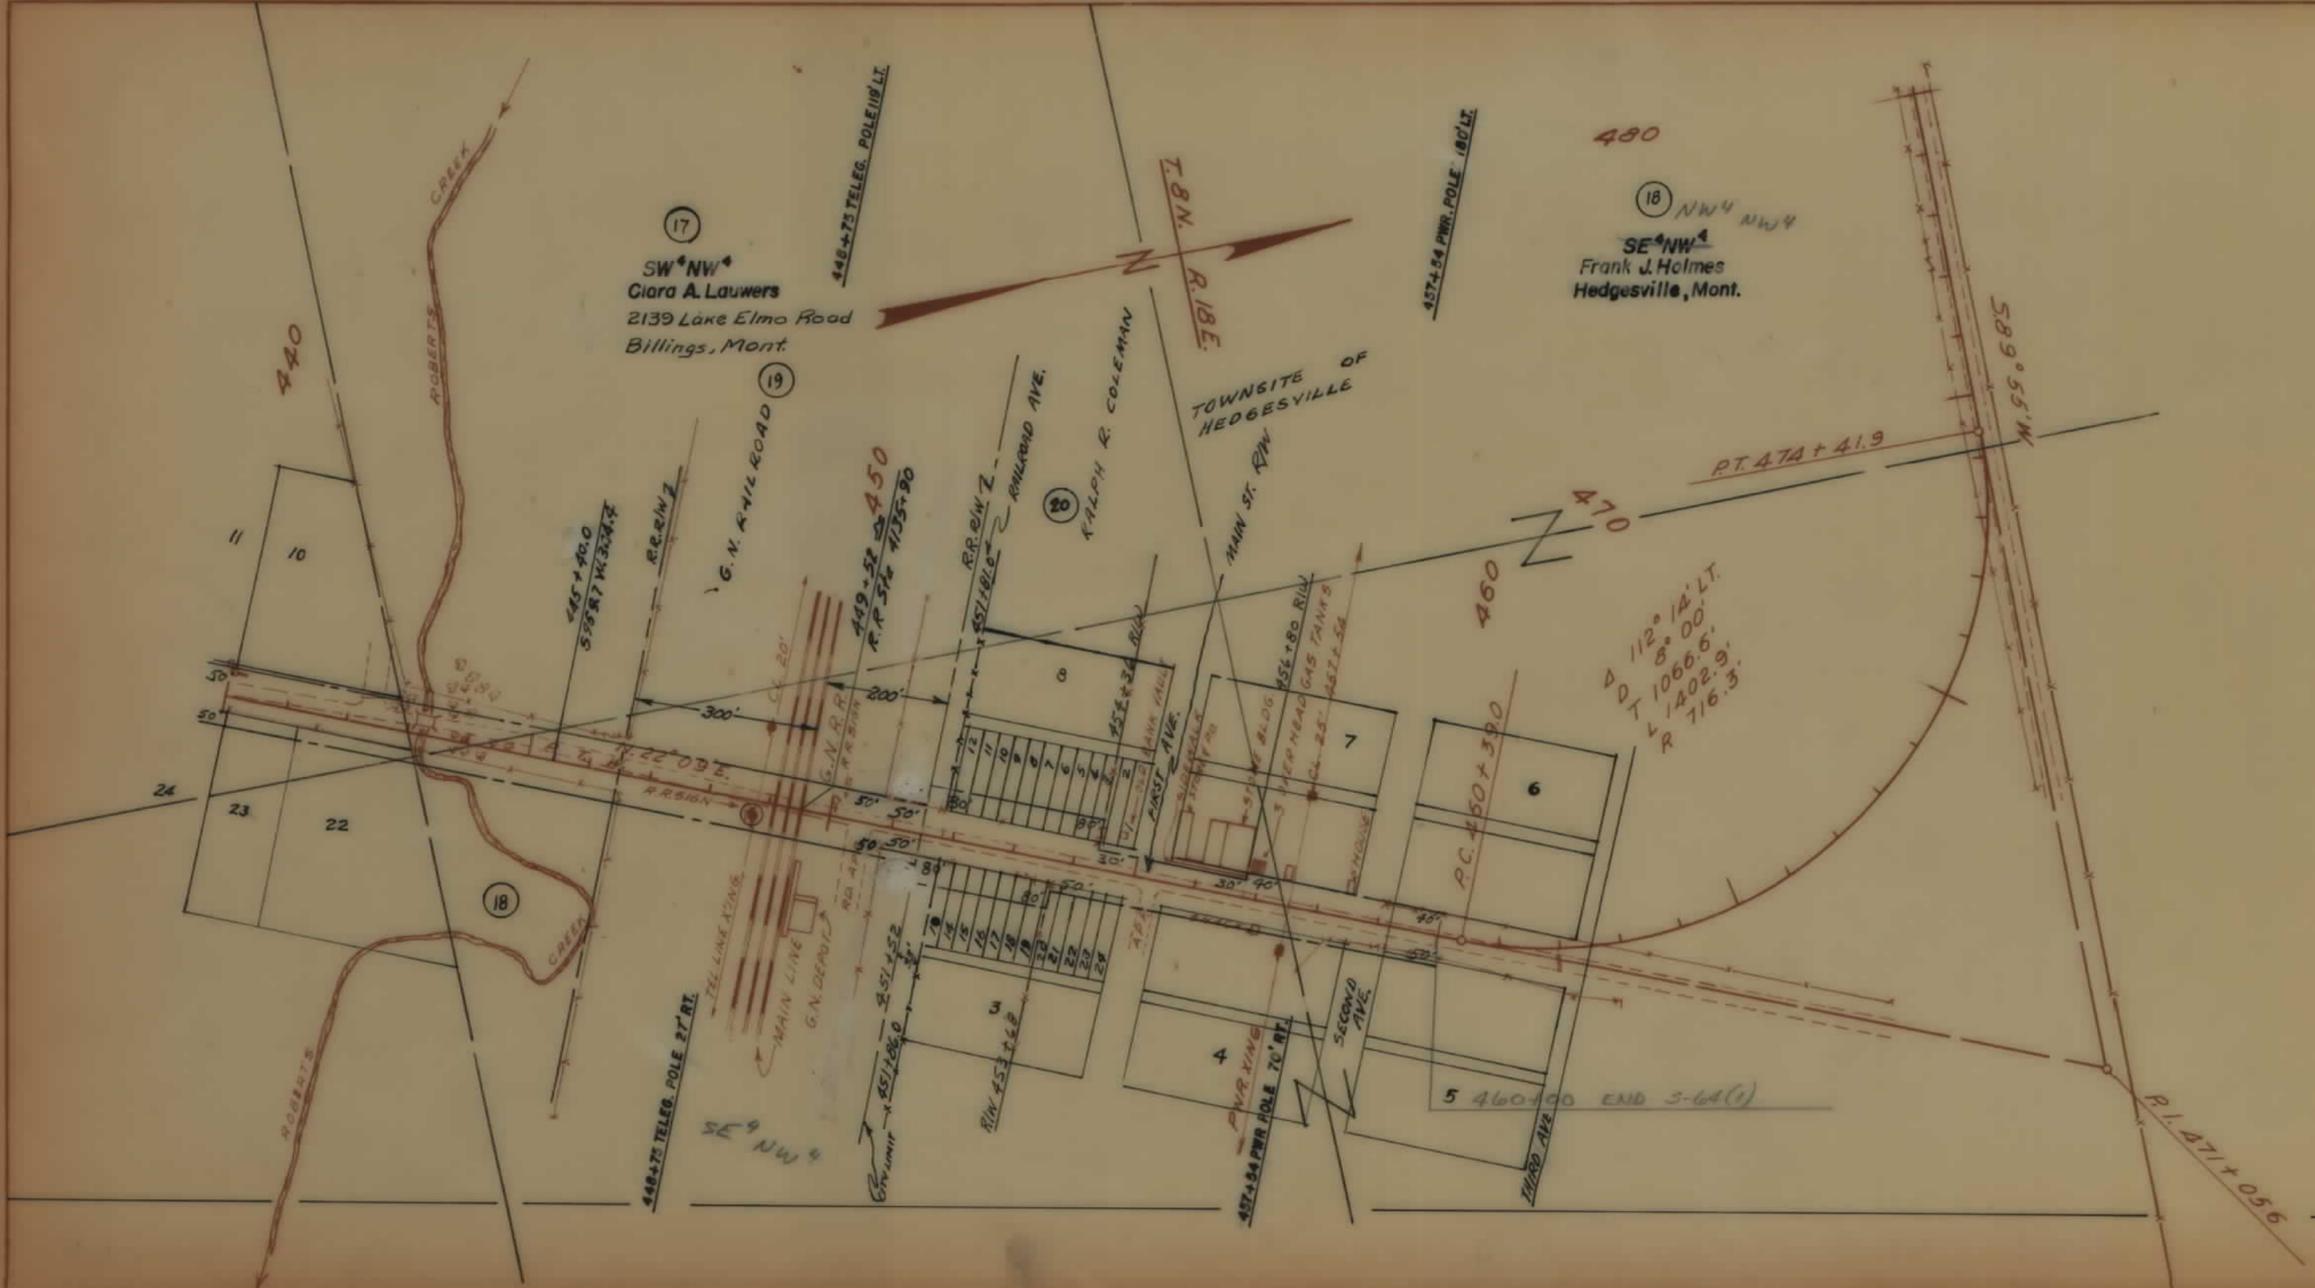

FED. ROAD DIST. NO.	STATE	FED. AID PROJ. NO.	R/W NO.	SHEET NO.	TOTAL SHEETS
8	MONT.	DS-84(1)	3064-01	9	9

FA5
DS-64(1)

564(1) PE & R/W
564(3) CONST

DESCRIPTIONS WRITTEN BY _____
 DESCRIPTIONS CHECKED BY _____
 MAPS COMPLETED BY _____
 MAPS TO SUR. PUB. ROADS _____
 MAPS TO CONSTRUCTION _____

STATE OF MONTANA
STATE HIGHWAY COMMISSION
 LAND REQUIRED FOR RIGHT OF WAY
 WHEATLAND COUNTY
 SCALE 1" = 200' MAP APPROVED BY _____

5