


PLANS

NOT

TO

SCALE

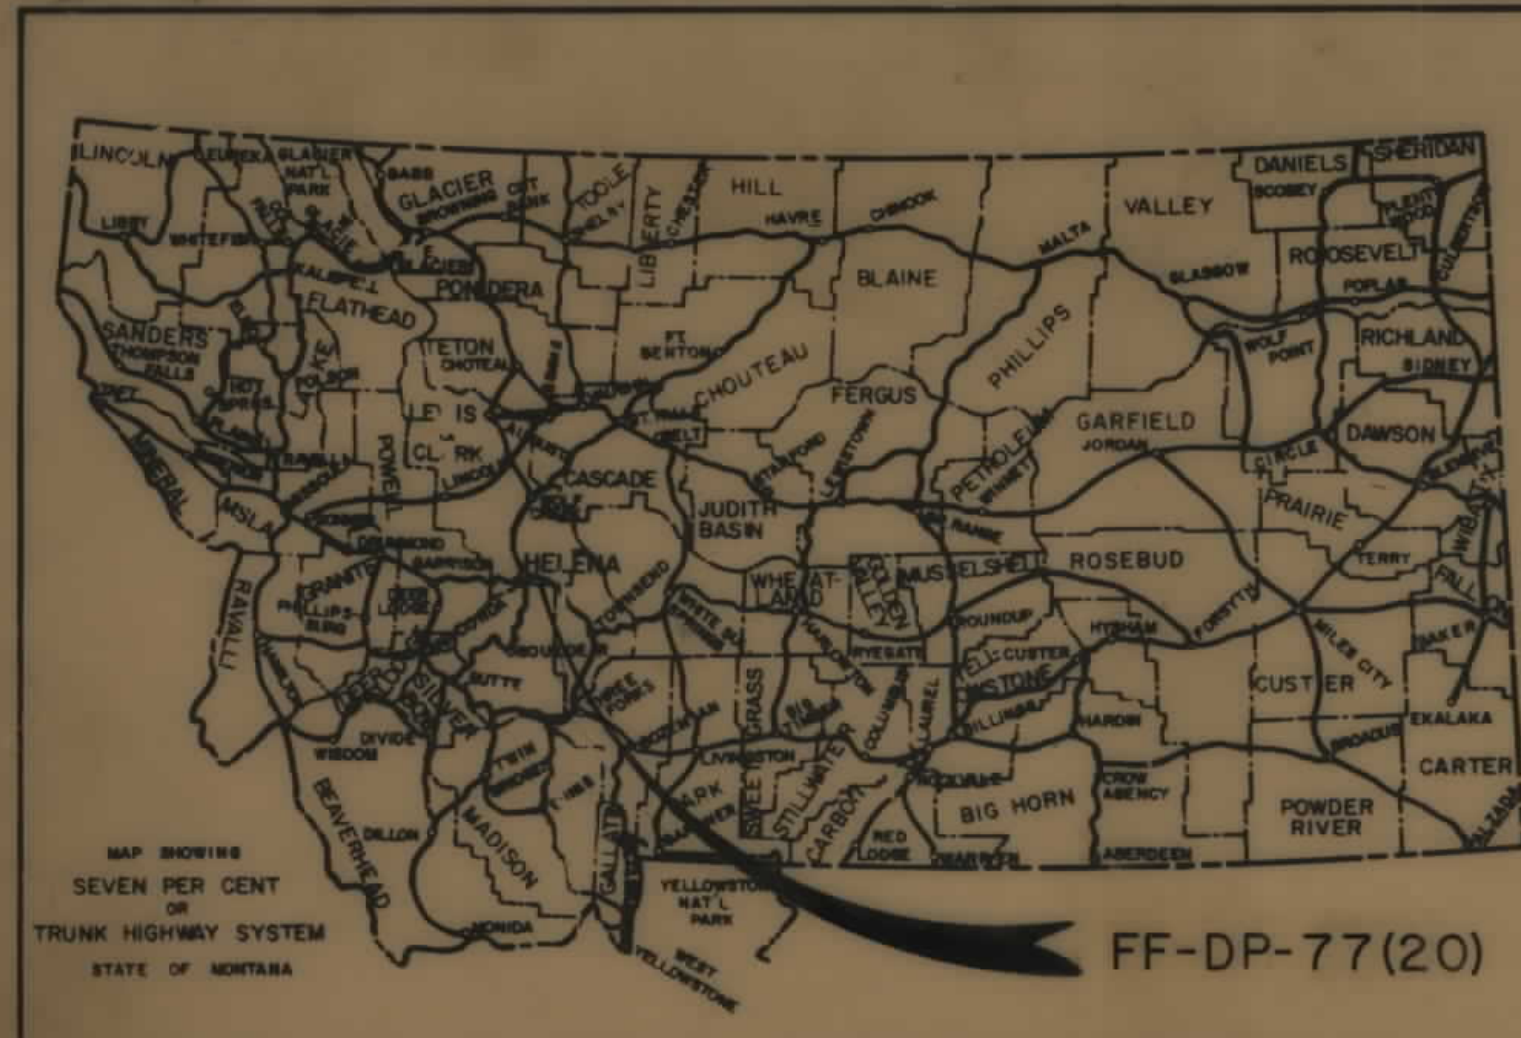

STATE OF MONTANA
DEPARTMENT OF HIGHWAYS
RIGHT OF WAY PLAN OF
FEDERAL AID PROJECT NO. FF-DP-77(20) R/W
RF-77() CONST.
EAST HELENA - E.&W.
A LIMITED ACCESS FACILITY
6.884 MILES


STATE OF MONTANA	FED. AID PROJECT NUMBERS		STATE NO.	SHEET TOTAL
	CONST. NO.	R/W NO.		
		FF-DP-77(20)	4077-20	1 17

EAST HELENA E.&W.

INDEX		
PARCEL NO.	OWNERSHIPS	SHEET NO.
1	BARTO SUPPLY INC.	3
2	W.F. & C. SPANNESS & M.V. LYNCH	3
3	W.F. & C. SPANNESS	3-4
4	TRIANGLE FACILITIES INC.	3-4
5	INTERCITY DEVELOPMENT CO.	4
6	R.E. & E.P. WELLSINGTON	4
7	YOUNG MEN'S CHRIST. ASS. OF HELENA, MONT.	4
8	GERALD K. OLSON	4
9-10-35	INTERCITY DEVELOPMENT CO.	4-5
11-13	D.M. & M.A. JOHNSON & F.A. & J.A. BILLERBECK	4
12	NEILA G. DOBBS	4
14	EFFIE M. NELSON	5-6
15	MY & EDNA MAY JOHNSON	5-6
16	BURLINGTON NORTHERN RR.	6-17
18	KE & D.D. HATFIELD	6
19	ARVON LAMPING ADRIAN, ETAL	7-8
20	TOWN PUMP OF EAST HELENA INC.	8
16-22	CITY OF EAST HELENA	8
16-23	HERMAN DUPUIS	8
16-24	J.G. & E.R. GRACZYK	8
16-25	JESSE V. WAYMIRE	8
16-26	GERALD K. & E. OLSON & R. & J. DAVIDSON	8
16-27	W.E. THOMPSON	8
16-28	CITY OF EAST HELENA	9-10
17	GERALD & ETHEL J. SCHMIDT	10
16-21	MIKE PAULINICH	10
16-19	ANTON SIMOLE	10
16-10	K.P. DEHL	10
16-11	MARY HESTICH	10
16-12	CHARL VOOK	10
16-13	CASINS & WILKERS	10
21	DELETED	10
22	DIANE RANICH COMPANY	13-16
23	DELETED	3
24	DELETED	3
25	ROBERTA R. LYONS	3
26 & 27	HUSKY OIL COMPANY	3
28	DELETED	3
29	CLIFFORD J. & LUCY E. LAMPING	13
30	DELETED	3
31	ANTON & ELOSTENNA SCHMIDT	10
32	EDWARD & ELOSTENNA SCHMIDT	10
33	WILLIAM E. RANSIER	10
34	HERMAN & E. DUPUIS	8
35	INTERCITY DEVELOPMENT	4
36	DELETED	3
37	DON BURHAM & CLIFFORD LAMPING	7
38	DIANE RANICH, PAUL KLEINER, ROBERT GARDNER	12
39	MONTANA POWER CO	7
40	DELETED	7
41	LEONARD BAILEY	10
42	TRIANGLE FACILITIES INC. & EXXON	3 & 4
43	DELETED	3
39A	MONTANA POWER CO.	6 & 7
39B	MONTANA POWER CO.	7 & 8
42	NAOMI & GEORGE DIDRIKSEN	3
43	JOE & ETHEL STEWARD	12

CONVENTIONAL SIGNS	
RIGHT OF WAY LINE	---
CENTERLINE (C) OR PROJECTED LINE	---
STK'D. CENTERLINE	---
PARCEL NUMBER	②
OWNERSHIP BOUNDARY	---
R/W USE EXISTING R/W LT OR RT	---
PRESENT TRAVELED WAY (R/W)	---
R/W LINE FENCED	---
RAILROAD R/W	---
CONSTRUCTION LIMITS	CUT --- FILL ---
FENCE LINE	---
CONTROL OF ACCESS WITH FENCE	---
CONTROL OF ACCESS WITHOUT FENCE	---
GATE IN FENCE	---
CATTLE GUARD-24'	---
STATE & NATIONAL BORDER LINES	---
CITY OR TOWN LIMITS LINE	---
COUNTY LINE	---
RESERVATION LINE	---
TOWNSHIP & SECTION LINE	---
1/2 SECTION LINE	---
1/4 SECTION LINE	---
SECTION CORNER	FOUND UNFOUND
1/4 SECTION COR.	---
1/16 SECTION COR.	---
CENTER OF SECTION	---
TELEPHONE OR TELEGRAPH POLES IN PLACE	---
POWER POLES IN PLACE	---
TEL OR TEL OR POWER POLES TO BE MOVED	---
NEW PIPES	---
OLD PIPES IN PLACE	---
OUTLET DITCH	---
INLET DITCH	---
DITCHES	---
CHANNEL CHANGES	CH. CH. ---
BRIDGE	---
RAILROADS	---
LIMITED CONTROL OF ACCESS	---

STA. 25+67.54 BEG. RF-77(26) CONST.
STA. 70+00.4 POT. I-IG-ING-15-4(1)182
STA. 34+52.65 BEG. R/W FF-DP-77(20)

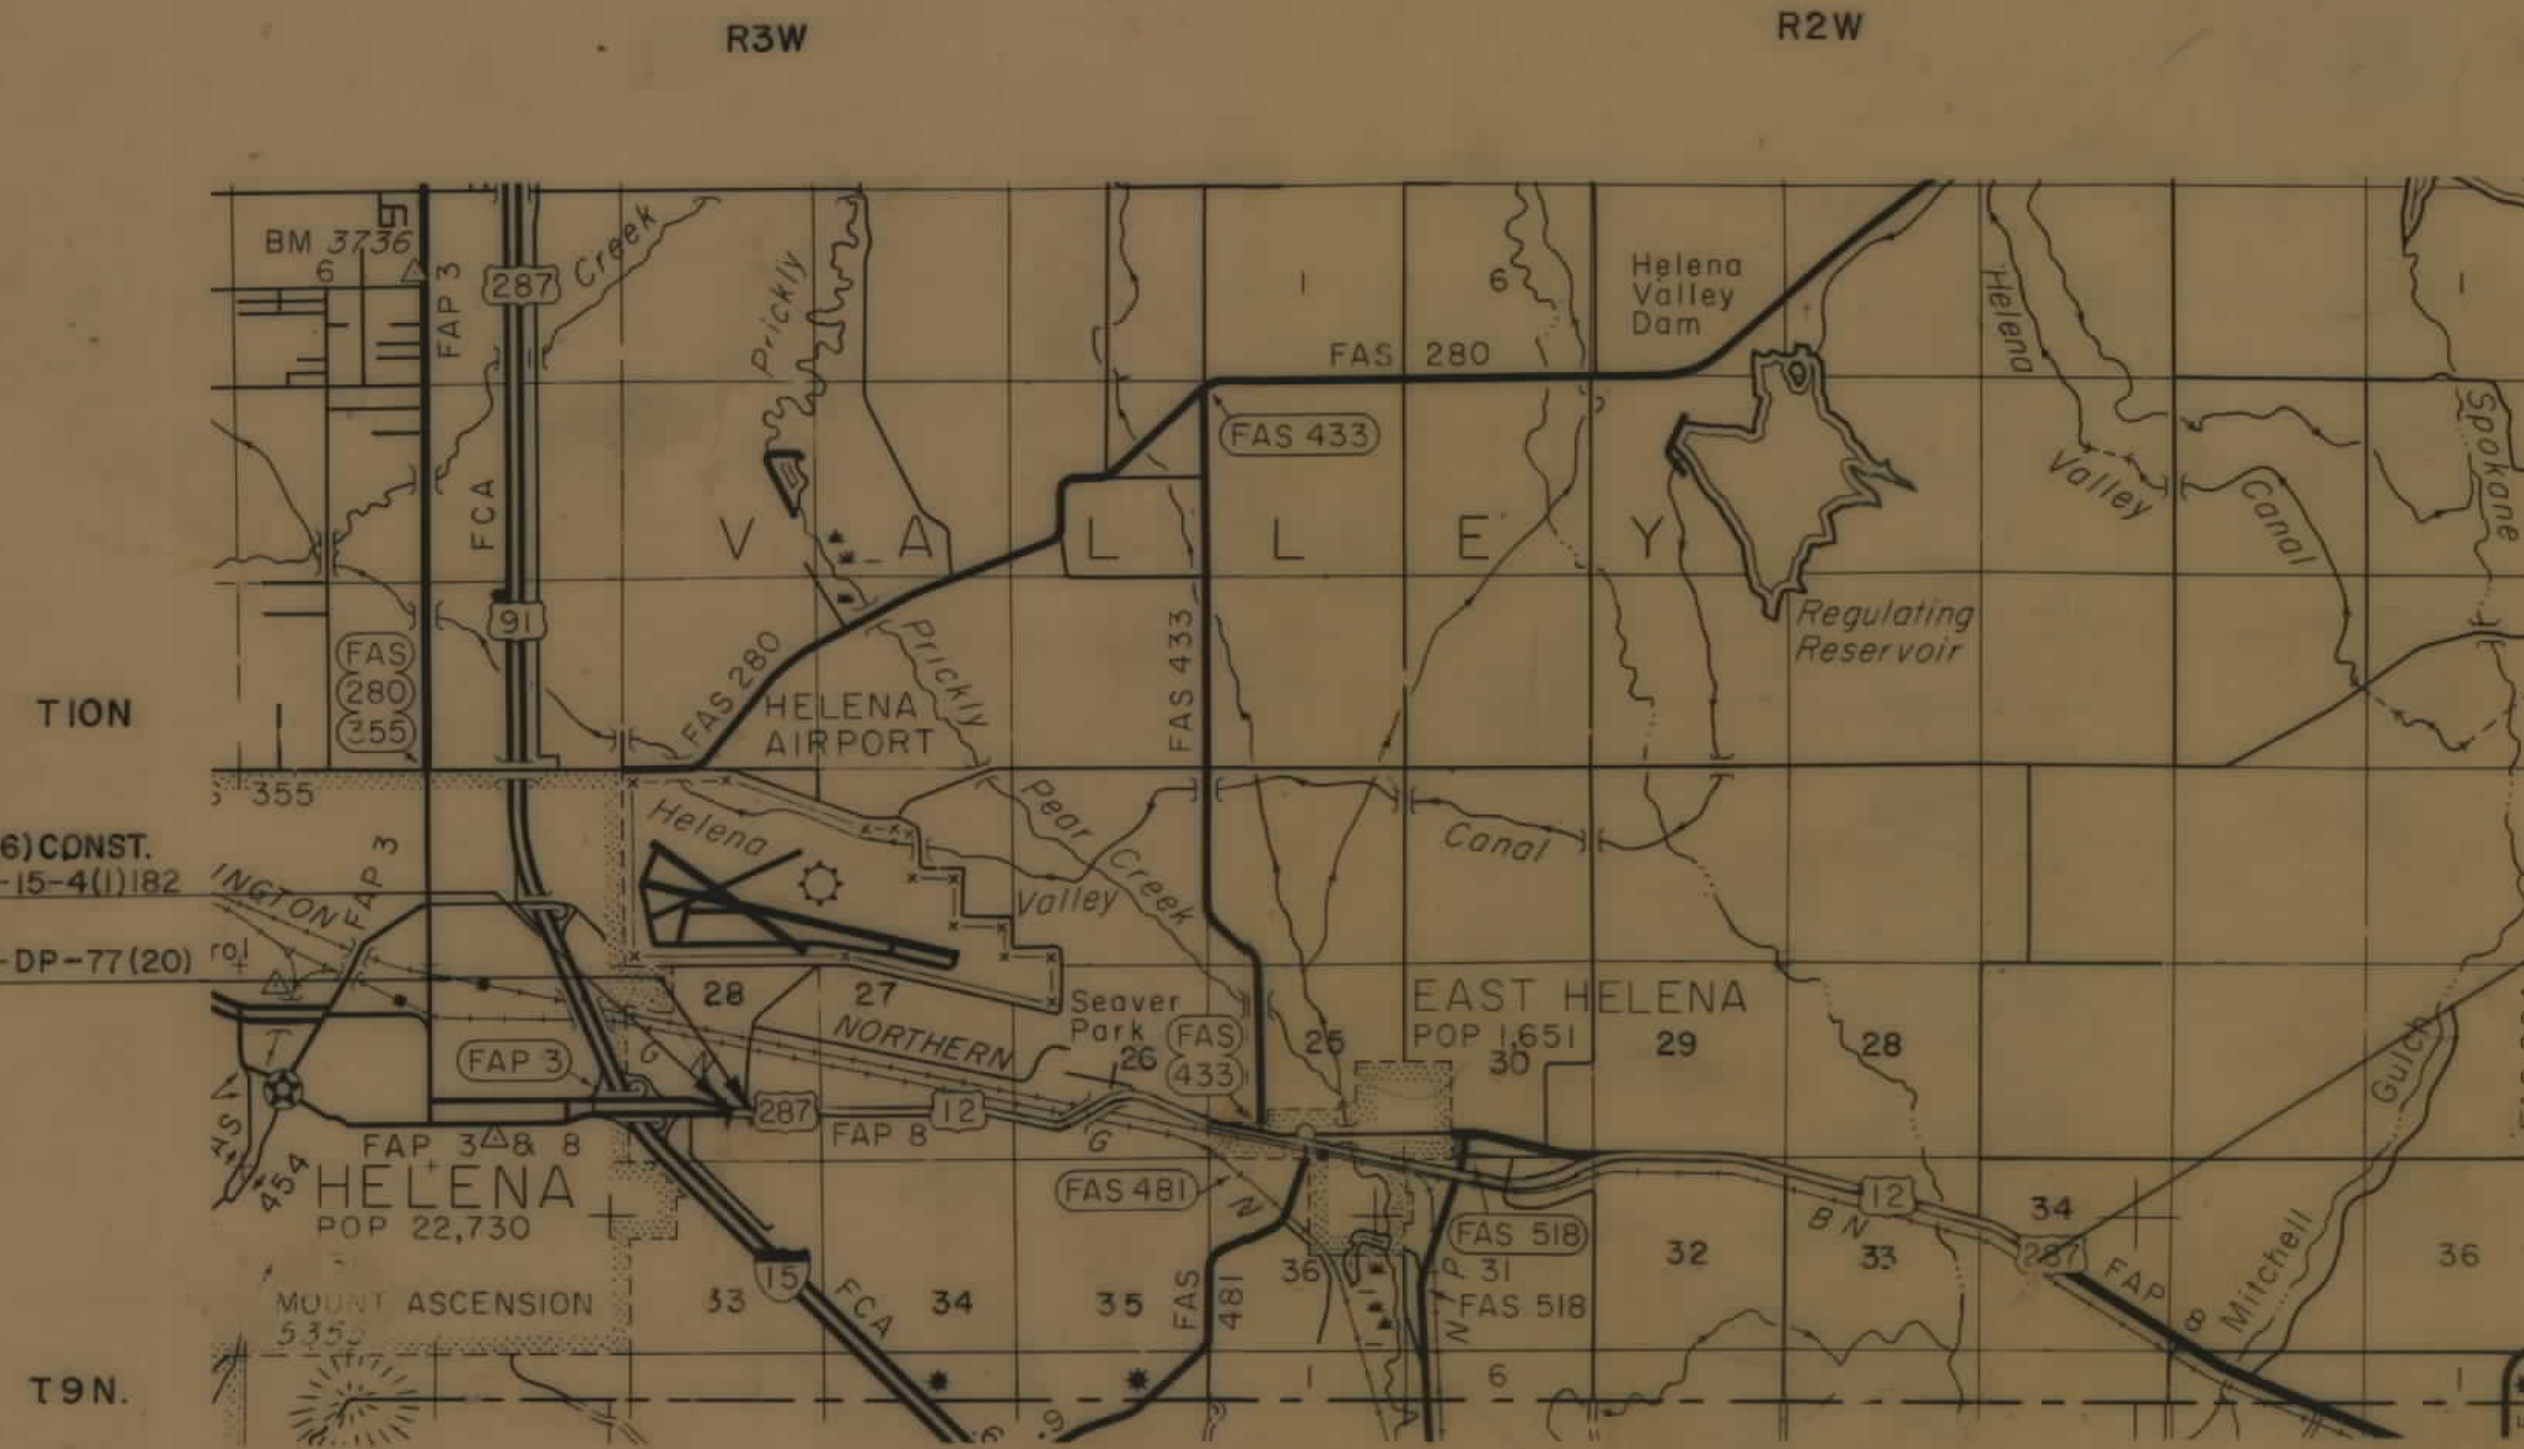

STA. 397+267 END RF-77(26) CONST.
STA. 388+982 BEG. F-77(16)
STA. 394+000 END R/W FF-DP-77(20)

AMENDED ACCESS CONTROL RESOLUTION
PER COMMISSION RESOLUTION PASSED 7-16-2004
BOOK M31, PAGE 295
LEWIS AND CLARK COUNTY, MONTANA

RELATED PROJECTS
I-IG-ING-15-4(1)182
S-232(1)
S-330(1)
S-412(3)
F-77(16)

ASSOCIATED PROJECT AGREEMENT NUMBERS


STATE MAP
7-4-75 P.E.T., 5/10/76
8-11-76, 4-12/1977, 5-14/77
6-13/77, 4-24/81
REVISED 3-15-84, 8-3-04

FWHA APPROVAL
1-22-75
3-7-75
4-14-75
4-24-75
5-9-75
7-25-75
10-29-75
12-5-75
7/21/76
12-5-76
3/12/77
3/18/77

STATE OF MONTANA DEPARTMENT OF HIGHWAYS	
APPROVED DEC. 12 1974	
H.J. ANDERSON DIRECTOR OF HIGHWAYS BY: ADMINISTRATOR ENGINEERING DIVISION	
U.S. DEPARTMENT OF TRANSPORTATION FEDERAL HIGHWAY ADMINISTRATION	
APPROVED	DATE
DIVISION ENGINEER	DATE

OWNERSHIPS									
PARCEL	NAME	ADDRESS	TOTAL AREA	GROSS R/W AREA	P.T.W. AREA	AREA TO BE ACQUIRED	REMAINDER		CONST. PERM. AREA
							LEFT	RIGHT	CONST. PERM. AREA
1	BARTO SUPPLY INC.	HELENA, MONT.	5.0 AC.	0.1 AC.		0.1 AC.		4.9 AC.	0.03 AC.
2	W.R.E. SYNNESSE & M. LYNCH	"	4.0 "	0.1 "		0.1 "		3.9 "	0.02 "
3	W.R.E. SYNNESSE	"	31.0 "	0.2 "		0.2 "		30.8 "	0.08 "
4	TRIANGLE FACILITIES INC.	"		1170 "		1170 "			1200.0 "
23	DELETED								
24	DELETED								
25	ROBERTA R. LYONS			312.5 "		312.5 "			
26	HUSKY OIL CO.			1112.4 "		1112.4 "			
27	HUSKY OIL CO.			800 "		800 "			1,991 "
36	DELETED								
4.1	TRIANGLE FACILITIES INC. 1/2 E	EXXON 1/2		11,400 "		11,400 "			150 "
42	NAOMI & GEORGE DIDRIKSEN	773 CARTER DR. HELENA MT.		218.5 "		218.5 "			

STATE OF MONTANA	FED. AID PROJECT NUMBERS		STATE NO.	SHEET TOTAL NO. SHEETS
	CONST. NO.	R/W NO.		
		FF-DP-77(20)	4077-20	3 17

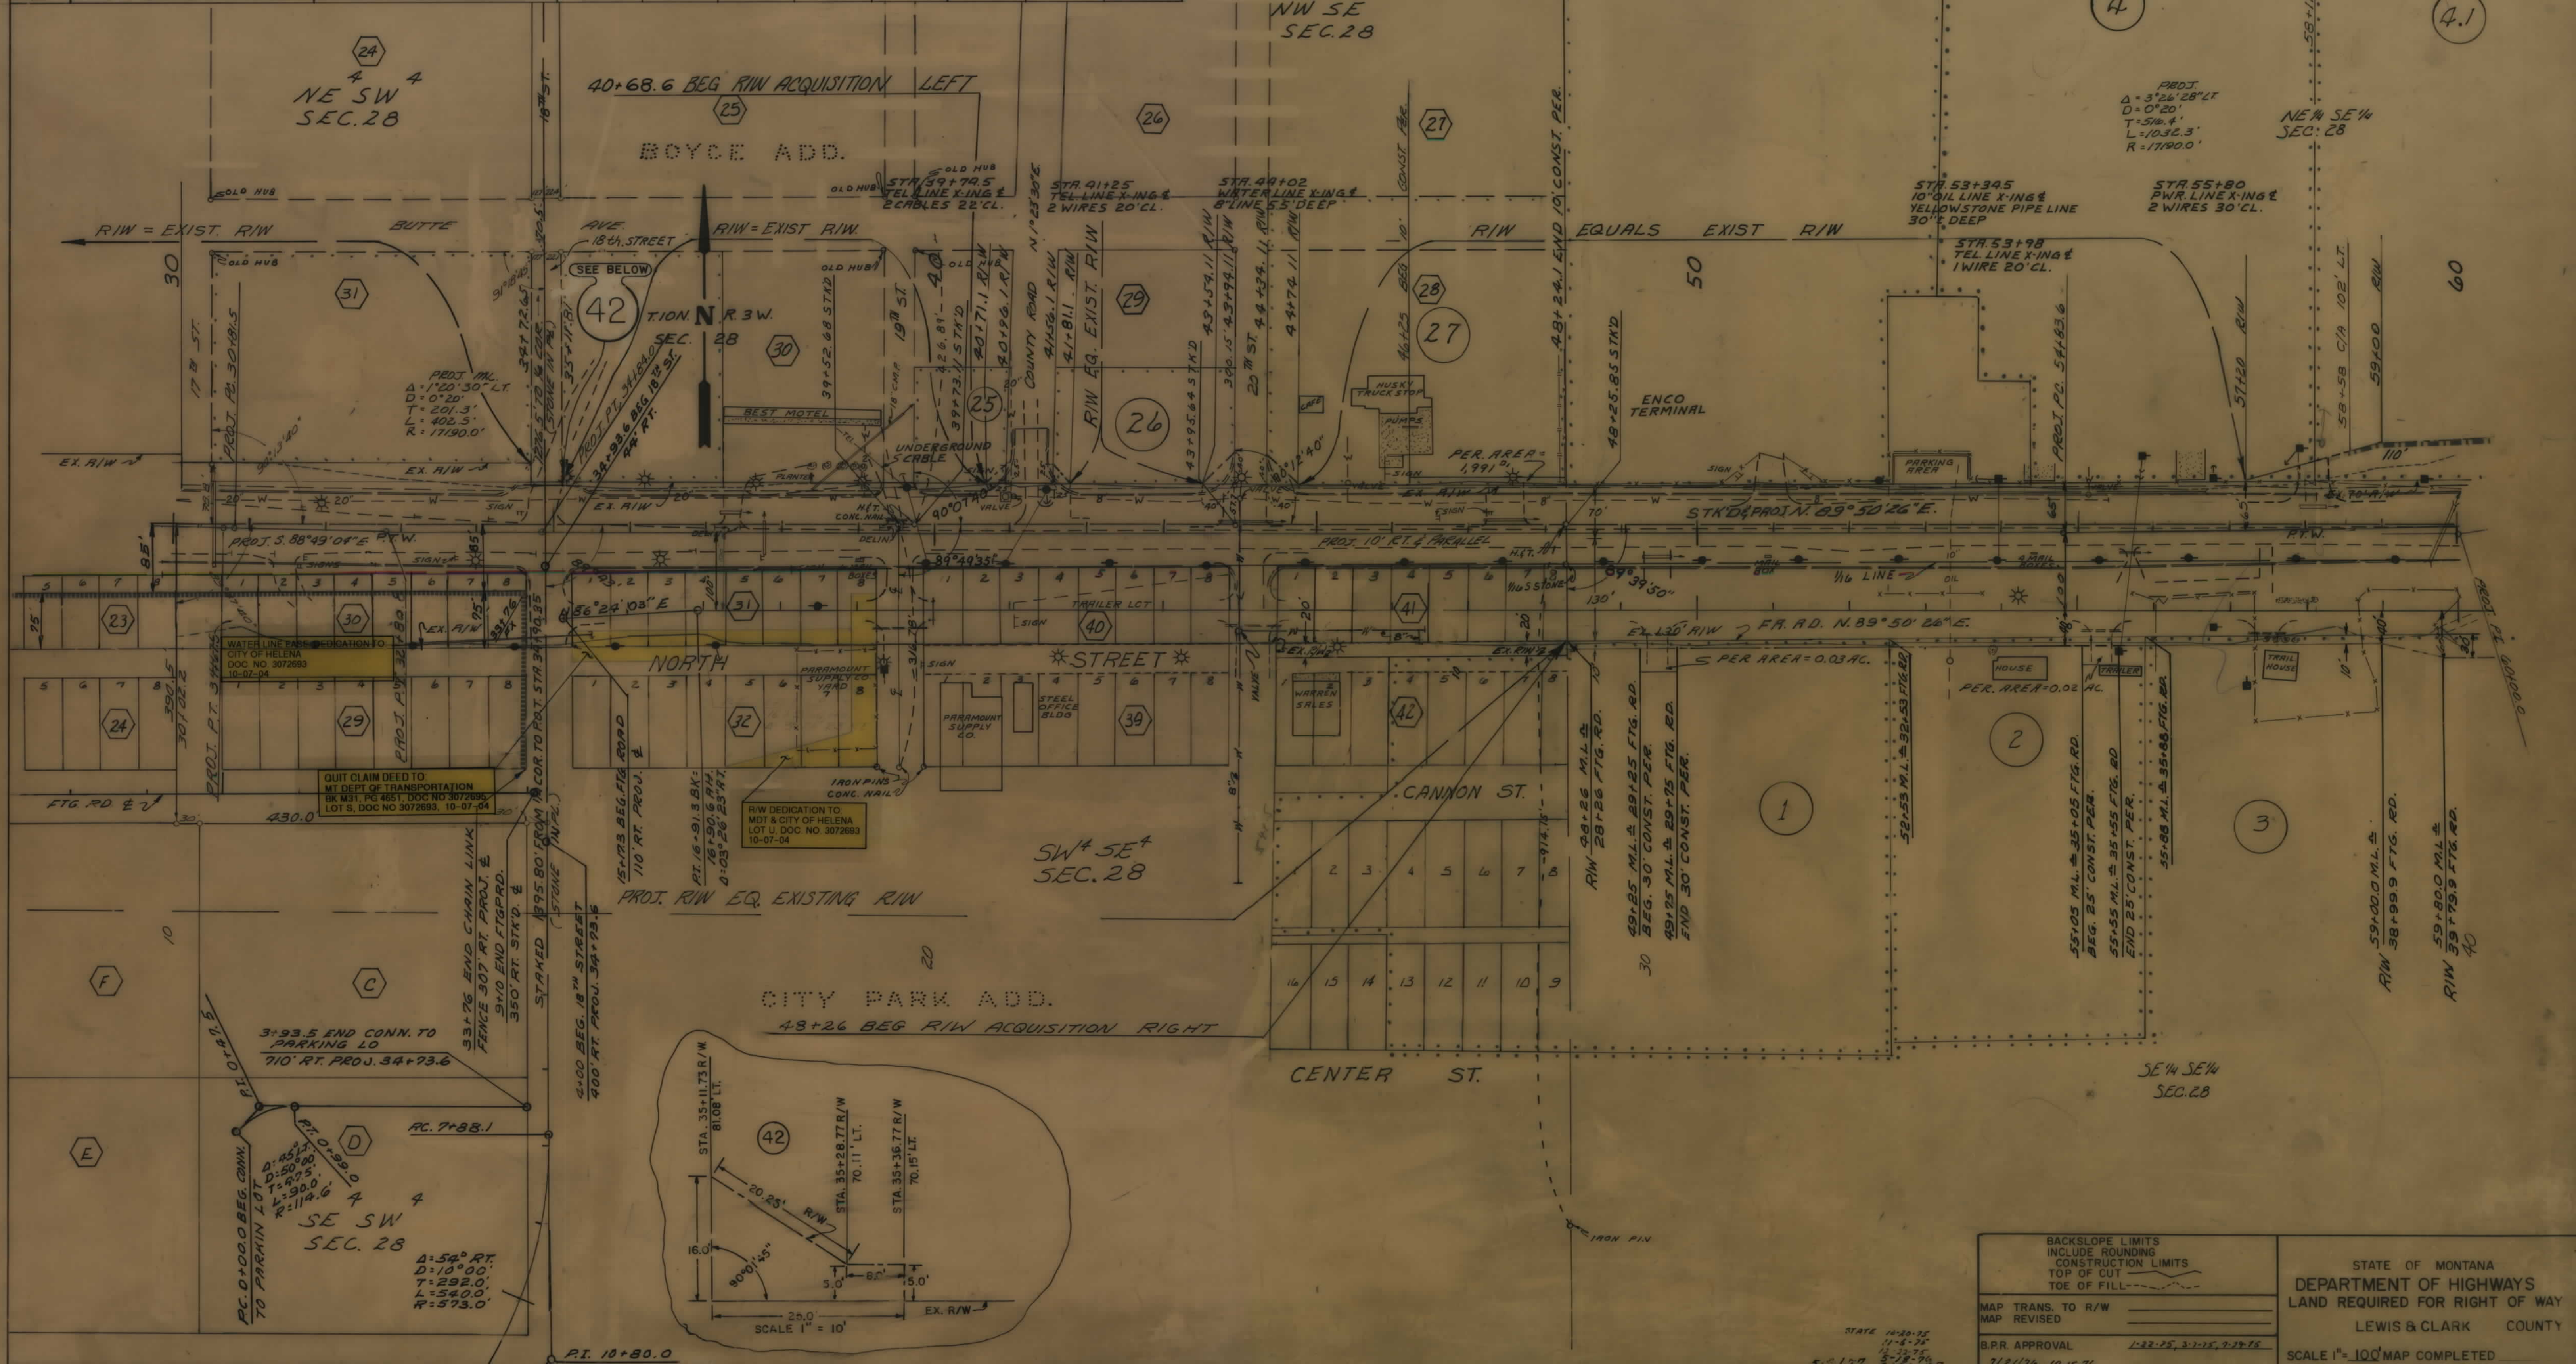

BACKSLOPE LIMITS
INCLUDE ROUNDING
CONSTRUCTION LIMITS
TOP OF CUT
TOE OF FILL

MAP TRANS. TO R/W
MAP REVISED

B.P.R. APPROVAL

STATE OF MONTANA
DEPARTMENT OF HIGHWAYS
LAND REQUIRED FOR RIGHT OF WAY
LEWIS & CLARK COUNTY

SCALE 1" = 100' MAP COMPLETED


STATE 11-20-76
11-20-76
11-20-76

11-20-76, 11-20-76, 11-20-76

11-20-76, 11-20-76, 11-20-76

OWNERSHIPS									
PARCEL	NAME	ADDRESS	TOTAL AREA	GROSS R/W AREA	P.T.W. AREA	AREA TO BE ACQUIRED	REMAINDER LEFT	REMAINDER RIGHT	CONST. PERM. AREA
4	TRIANGLE FACILITIES INC.			1170"		1170"			
5	INTERCITY DEVELOPMENT CO.		30.0 AC.	3.2 AC.		3.2 AC.	26.8 AC.		1750"
6	E.E. & F. WELLINGTON	1716 GRANT AVE. HELENA, MONT.	18.5 "	1.8 "		1.8 "		16.7 AC.	
7	YOUNG MEN'S CHRISTIAN ASS. OF	HELENA, MONT.	9.5 "	1.1 "		1.1 "		8.4 "	
8	GERALD K. OLSON	HELENA, MONT.	113 AC.	1.0 "		1.0 "	10.3 "		
9-10-35	INTERCITY DEVELOPMENT CO.		10.5 "	0.9 "		0.9 "			
11-13	DANIELA JENSEN FERRA BILLERBEK	HELENA, MONT.	31.0 AC.	0.2 "		0.2 "	30.8 AC.	0.08 AC.	1200.0"
12	NEILA G. DOBIS	LIGHTHOUSE TRAILER PARK, NORTH SHORES DR. BIG BEAR CITY, CA.		1.0 "		1.0 "			
3	WELFE SYNNES	HELENA, MONT.		5.1 AC.		5.1 AC.			
9	INTERCITY DEVELOPMENT CO.		6.2 AC.	0.7 "		0.7 "			
10	INTERCITY DEVELOPMENT CO.		5.1 "	0.3 "		0.3 "			
11	DANIELA JENSEN FERRA BILLERBEK	HELENA, MONT.		0.1 "		0.1 "			
13	" " " "								
35	INTERCITY DEVELOPMENT CO.								
4.1	TRIANGLE FACILITIES INC. 1/2 EXXON 1/2		17,400 "			17,400 "			150 "

STATE OF MONTANA	FED. AID PROJECT NUMBERS		STATE NO.	SHEET NO.	TOTAL SHEETS
	CONST. NO.	R/W NO.			
		FF-DP-77(20)	4077-20	4	17

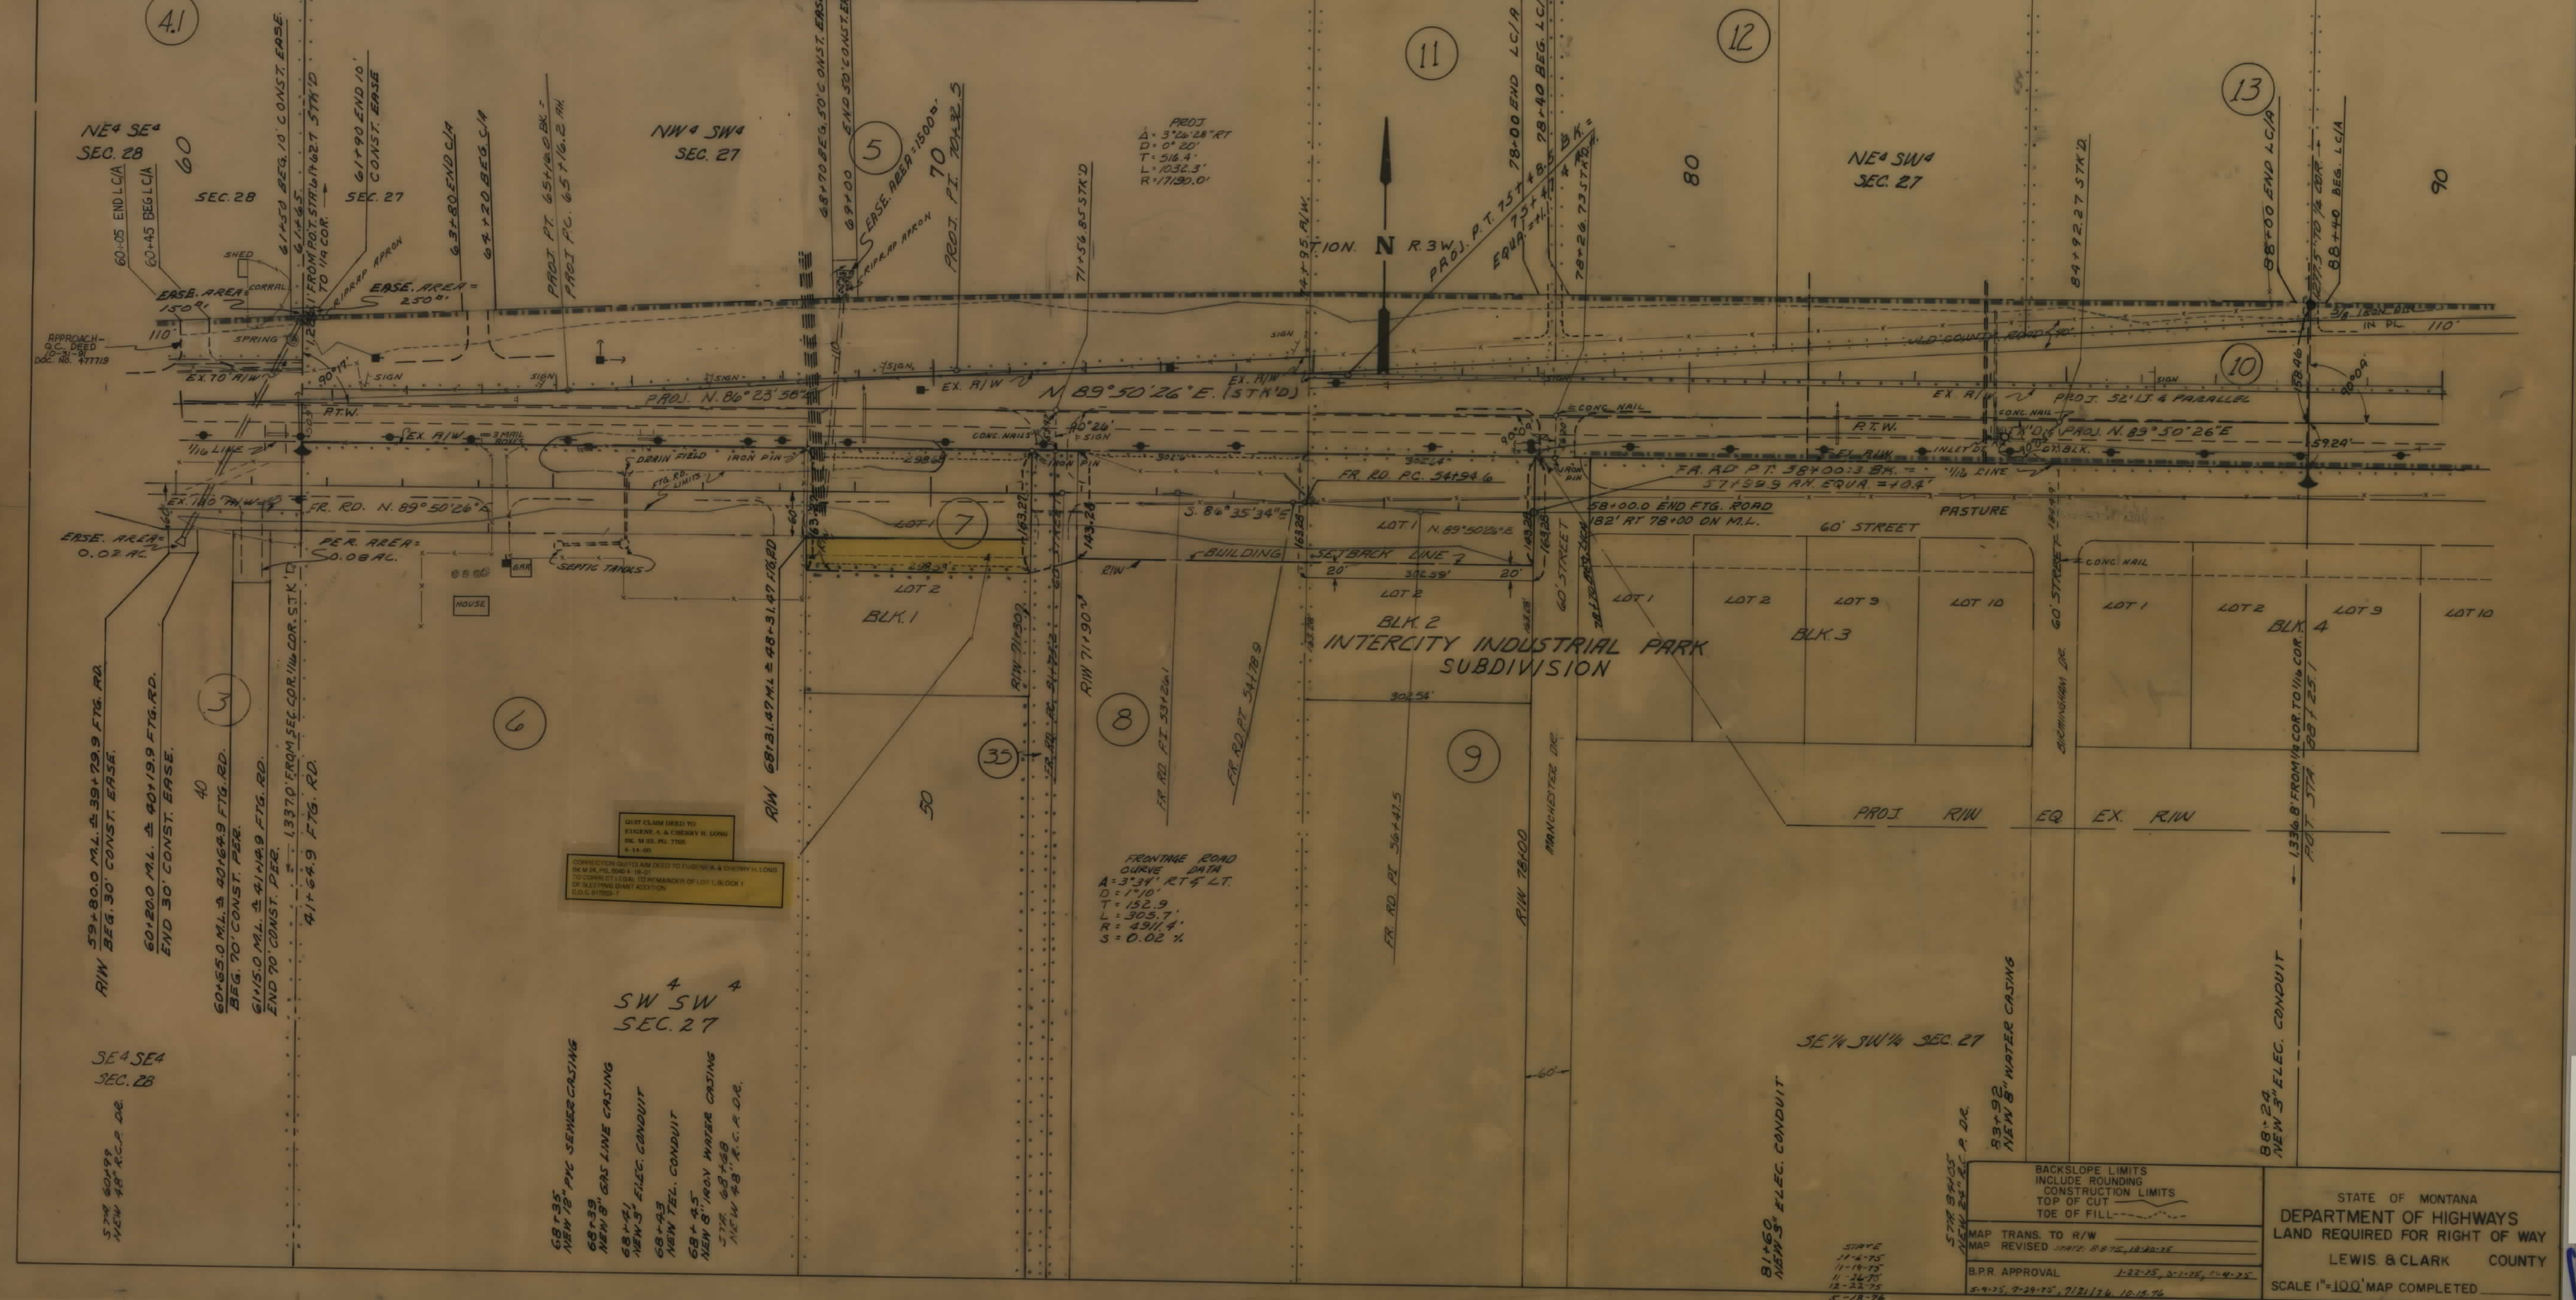

FF DP 77(20) SH 4 OF 17

OWNERSHIPS									
PARCEL	NAME	ADDRESS	TOTAL AREA	GROSS R/W AREA	P.T.W. AREA	AREA TO BE ACQUIRED	REMAINDER LEFT	REMAINDER RIGHT	CONST. PERM. CONST. EASE AREA
16	BURLINGTON NORTHERN R.R.			79.7 AC.	21.9 AC.	57.8 AC.			4.3 AC.
19	ARVIN LAMMING MORTON, ETAL.		356.3 AC.	0.67 "		0.67 "	335.63 AC.		0.21 "
37	DON BURNHAM & CLIFFORD LAMMING	"NEGOTIATIONS ONLY"							
39	MONT. P.W.R. CO.			FOR ACCESS	RIGHTS ONLY				
40	DELETED								
39A	MONTANA POWER CO.			1.1 AC.	0.2 AC.	0.9 AC.			
39B	MONTANA POWER CO.			1.3 AC.		1.3 AC.			

STATE OF MONTANA	FED. AID PROJECT NUMBERS		STATE NO.	SHEET TOTAL	
	CONST. NO.	R/W NO.		NO.	SHEETS
		FF-DP-77(20)	4077-20	7	17



BACKSLOPE LIMITS INCLUDE ROUNDING CONSTRUCTION LIMITS TOP OF CUT TOE OF FILL		STATE OF MONTANA DEPARTMENT OF HIGHWAYS LAND REQUIRED FOR RIGHT OF WAY LEWIS & CLARK COUNTY	
MAP TRANS. TO R/W MAP REVISED		SCALE 1"=100' MAP COMPLETED	
B.P.R. APPROVAL 10-29-76, 11-11-76, 12-14-76, 3-9-77		3/18/77	

OWNERSHIPS										
PARCEL	NAME	ADDRESS	TOTAL AREA	GROSS R/W AREA	P.T.W. AREA	AREA TO BE ACQUIRED	REMAINDER LEFT	REMAINDER RIGHT	CONST. PERM. AREA	CONST. EASE AREA
19	ARVAN LAMPING MORTON ETAL.		356.3 AC.	0.67 AC.		0.67 AC.	355.63 AC.		0.21 AC.	
20	TOWN PUMP OF EAST HELENA INC.		22,000 ⁰⁰ FT.			4,200 ⁰⁰ FT.	17,800 ⁰⁰ FT.			
16	BURLINGTON NORTHERN			79.7 AC.	219 AC.	57.8 AC.			4.3 AC.	
16L2	CITY OF EAST HELENA			24,000 ⁰⁰ FT.		24,000 ⁰⁰ FT.				
16L3	HERMAN DUPUIS			* 900 "		* 900 "				
16L4	J. G. R. GRACEY			* 1500 "		* 1500 "				
16L5	JESSE V. WAYMIRE			* 600 "		* 600 "				
16L6	GERALD K. & DIANA K. OLSON & D. RONALD J. DAVIDSON			* 600 "		* 600 "				
16L7	W. E. MARSON			* 600 "		* 600 "				
34	HERMAN S. & ALMA DUPUIS	311 W. MAIN, EAST HELENA, MONT.		* 1200 "		* 1200 "				
39B	MONTANA POWER CO.									



STATE OF MONTANA	FED. AID PROJECT NUMBERS		STATE NO.	SHEET TOTAL NO.	SHEET NO.
	CONST. NO.	R/W NO.			
	FF-DP-77 (20)	4077-20	8	17	

BACKSLOPE LIMITS
INCLUDE ROUNDING
CONSTRUCTION LIMITS
TOP OF CUT
TOE OF FILL

MAP TRANS. TO R/W
MAP REVISED

B.P.R. APPROVAL
1-22-76, 3-7-76, 3-7-77
3/18/77

STATE OF MONTANA
DEPARTMENT OF HIGHWAYS
LAND REQUIRED FOR RIGHT OF WAY
LEWIS & CLARK COUNTY

SCALE 1" = 50' MAP COMPLETED

OWNERSHIPS									
PARCEL	NAME	ADDRESS	TOTAL AREA	GROSS R/W AREA	P.T.W. AREA	AREA TO BE ACQUIRED	REMAINDER		CONST. PERM. AREA
							LEFT	RIGHT	CONSTEASE AREA
16L8	CITY OF EAST HELENA			* 1.6 AC.		* 1.6 AC.			
17	GERALD ETHEL J. SHEET	EAST HELENA, MONT.		288 ^{sq} FT.		288 ^{sq} FT.			
16L1	MIKE PAULINICH	" " "	0.57 AC.	* 0.57 AC.		* 0.57 AC.			
16L3	ANTON SIMPLE	" " "		* 1620 SF		* 1620 SF			
16L10	K.R. DIENL	" " "		* 1530 "		* 1530 "			
16L11	MARY WESTON	" " "		* 108 "		* 108 "			
16L12	CHARL VOOK	" " "		* 625 "		* 625 "			
16L13	CASSIUS S. WICKERS	" " "		* 400 "		* 400 "			
16	BURLINGTON NORTHERN R.R.			79.7 AC.	219 AC.	57.8 AC.			4.3 AC.
31	ANTON & LOSTENA SHEET	126 E. PACIFIC E. HELENA, MONTANA		"FOR NEGOTIATIONS ONLY"					
32	RALPH A. PALDA & CO. STN	223 E. PACIFIC E. HELENA, MONTANA		"FOR NEGOTIATIONS ONLY"					
33	WILLIS S. KRAMER	CAMPION FERRY RD. HELENA, MONT.		"FOR NEGOTIATIONS ONLY"					
41	LEONARD BAILEY	EAST HELENA, MONTANA		"FOR NEGOTIATIONS ONLY"					
17A	DELETED								

STATE OF MONTANA	FED. AID PROJECT NUMBERS		STATE NO.	SHEET TOTAL NO.	SHEETS
	CONST. NO.	R/W NO.			
		FF-DP-77(20)	4077-20	10	17

