


PLANS

NOT

TO

SCALE

FED. PROJ. NO.	STATE	FED. AID PROJ. NO.	R/W NO.	SHEET NO.	TOTAL SHEETS
8	MONT	F-76(3)	1076-03	2	4

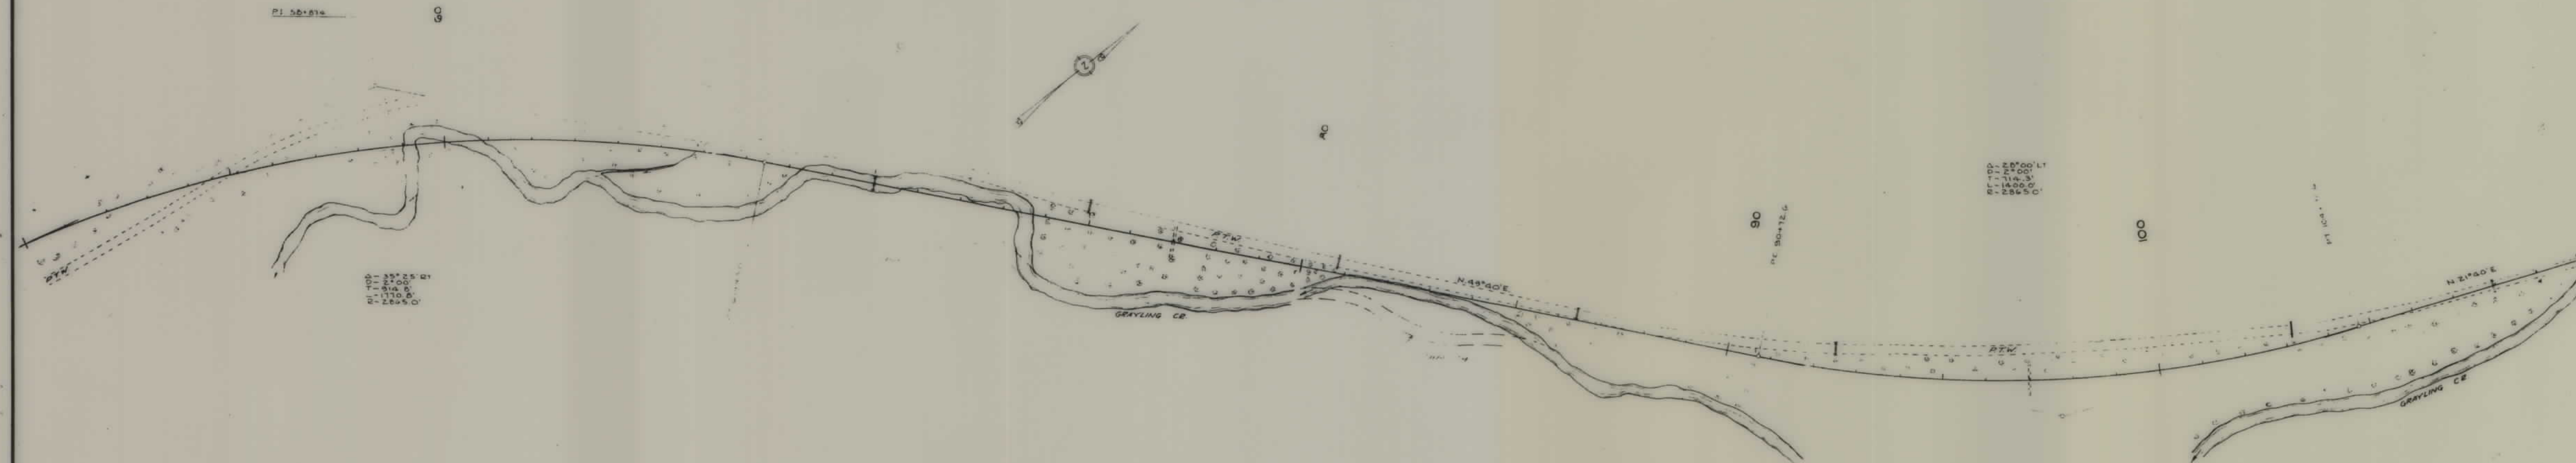


R/W-Roadway Prism Plus 10 feet each side

STATE OF MONTANA
STATE HIGHWAY COMMISSION
LAND REQUIRED FOR RIGHT OF WAY
YELLOWSTONE NATIONAL PARK

SCALE 1"= 200' MAP COMPLETED JUNE 1955

FED. ROAD DIST. NO.	STATE	FED. DIST. NO.	R/W NO.	SHEET NO.	TOTAL SHEETS
8	MCNT	F-76(3)	1076-03	3	4

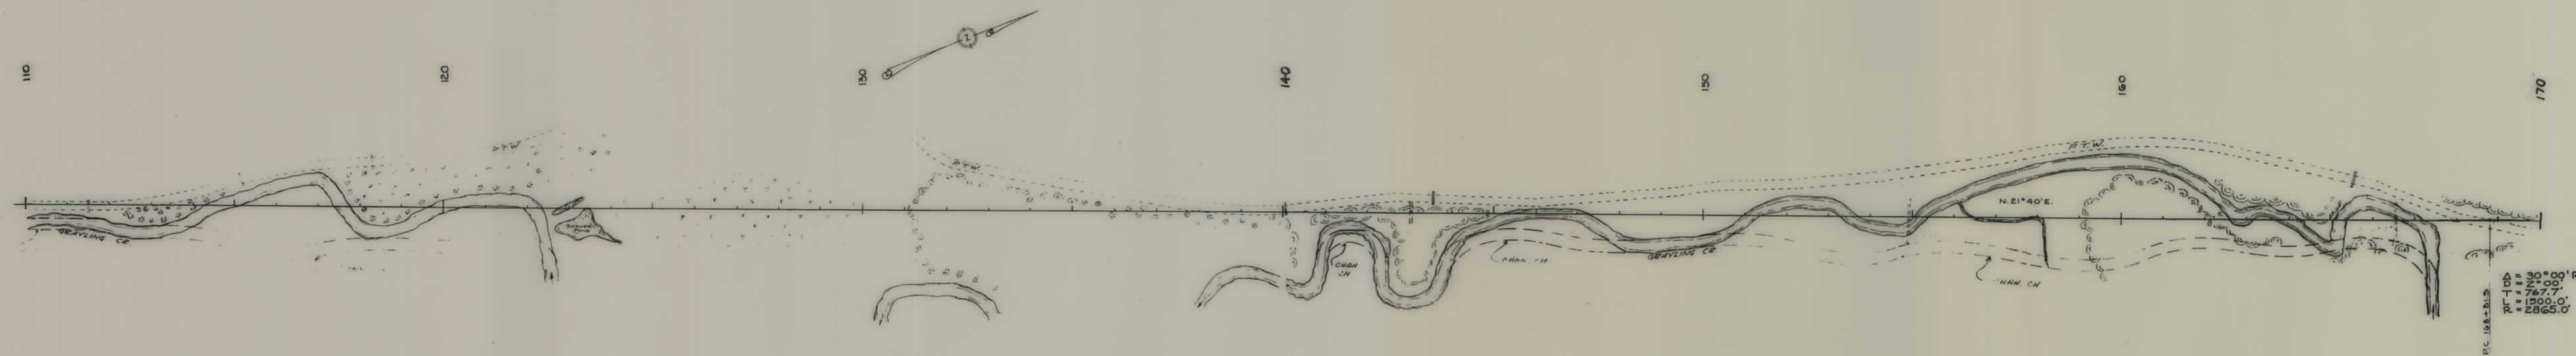

R/W - Roadway Prism Plus 10 feet each side

STATE OF MONTANA
 STATE HIGHWAY COMMISSION
 LAND REQUIRED FOR RIGHT OF WAY
 YELLOWSTONE NATIONAL PARK
 SCALE: 200' MAP COMPLETED JUNE 1955

