

OWNERSHIP											
PARCEL	NAME	ADDRESS	TOTAL AREA	GROSS R/W AREA	EX. EASE. AREA	NET AREA	REMAINDER		CONST. PMT. AREA	EASEMENT AREA	SHEET NO.
							LEFT	RIGHT			
1	RIVER RUN RANCH, LLC	3580 MASTERSON CIRCLE, BILLINGS, MT 59106	160.00+ AC	9.65 AC	1.89 AC	7.76 AC			* 0.41 AC		3-4
2	GORDON D & ANN E PARKER, ET AL	57 BUTCHER CREEK RD, ABSAROEKEE, MT 59001-6007	160.00+ AC	5.44 AC		5.44 AC			0.29 AC		3
3	ROSEBUD DITCH	PO BOX 578, ABSAROEKEE, MT 59001-0578	FOR NEGOTIATIONS ONLY								3-4
	C/O DAN AADLAND, ET AL										
4	EGGEN, INC	PO BOX 333, ABSAROEKEE, MT 59001-0333	160.00+ AC	6.92 AC	4.34 AC	2.58 AC			1.53 AC		4-5
4S1	THERESA BURKHART	80 S FIDDLER CREEK, FISHTAIL, MT 59028	FOR NEGOTIATIONS ONLY								5
5	EGGEN-PIPER DITCH, C/O EGGEN, INC, ET AL	PO BOX 333, ABSAROEKEE, MT 59001-0333	FOR NEGOTIATIONS ONLY								5
6	JOHN P & MARILYN J SIMMONS	2805 HIGHWAY 78, ABSAROEKEE, MT 59001-6301	21.75 AC	0.66 AC	0.38 AC	0.28 AC	21.09 AC		0.55 AC		5
7	GORDON E & ETHEL E FINLEY	2825 HIGHWAY 78, ABSAROEKEE, MT 59001-6301	20.07 AC	0.92 AC	0.39 AC	0.53 AC	19.15 AC		0.32 AC		5
8	TRAVIS JOHN & STEPHANIE YOUNG	PO BOX 414, ABSAROEKEE, MT 59001-0414	20.47 AC	0.59 AC	0.08 AC	0.51 AC		19.88 AC	0.46 AC		5
8S1	DELETED										
9	JAMES STAMPFEL	PO BOX 772, ABSAROEKEE, MT 59001-0772	32.38	3.79 AC	2.19 AC	1.60 AC	28.59 AC		0.72 AC		5-6
	C/D LINCOLN P POWERS	408 N 10TH AVENUE, BOZEMAN, MT 59715									
10	RICHARD & PEGGY YOUNG	2878 HIGHWAY 78, ABSAROEKEE, MT 59001-6301	50.94	1.73 AC	0.42 AC	1.31 AC		49.21 AC	0.53 AC		5-6
11	ROBERT P & MYRA J MAHY TRUST	4919 RESMAR RD, LA MESA, CA 91941-4360	43.78 AC	3.53 AC	1.24 AC	2.29 AC	40.25 AC		** 0.08 AC		6
12	ROSEBUD-AGENCY DITCH, C/O RICHARD MERRILL OSTRUM, ET AL	PO BOX 100, FISHTAIL, MT 59028-0100	FOR NEGOTIATIONS ONLY								6
13	RODNEY A & SUSAN L MELCHERT	2888 HIGHWAY 78, ABSAROEKEE, MT 59001-6301	22.50 AC	0.61 AC	0.61 AC			21.89 AC			6
14	DANIEL & EMILY M AADLAND	PO BOX 578, ABSAROEKEE, MT 59001-0578	160.00+ AC	5.03 AC	1.82 AC	3.21 AC			2.05 AC		6-7
15	MARIE K ANDERSON REVOCABLE TRUST	3300 GRAF ST UNIT 28, BOZEMAN, MT 59714-7185	78.42 AC	4.56 AC	1.84 AC	2.72 AC			0.88 AC		6-7
16	ROBERT WAYNE OSTRUM	3300 GRAF ST UNIT 28, BOZEMAN, MT 59714-7185	135.51 AC	4.46 AC	3.06 AC	1.40 AC			1.53 AC		7
17	OSTRUM FAMILY TRUST, C/O RICHARD M & KATHLEEN L OSTRUM	PO BOX 100, FISHTAIL, MT 59028-0100	79.80 AC	0.58 AC	0.05 AC	0.53 AC		79.22 AC	1.58 AC		7-8
18	OSTRUM FAMILY TRUST, C/O RICHARD M & KATHLEEN L OSTRUM	PO BOX 100, FISHTAIL, MT 59028-0100	36.06 AC	0.31 AC	0.10 AC	0.21 AC	35.75 AC		0.33 AC		7-8
19	O & M PROPERTIES LLC	PO BOX 216, RED LODGE, MT 59068-0216	OWNER NOTIFICATION ONLY								8
	C/D ROCKIN J, INC	C/D ROCKIN J, INC									
20	OSTRUM FAMILY TRUST, C/O RICHARD M & KATHLEEN L OSTRUM	PO BOX 100, FISHTAIL, MT 59028-0100	OWNER NOTIFICATION ONLY								8
17, 18, 20	COMBINATION PARCEL		115.86 AC	0.89 AC	0.15 AC	0.74 AC			1.91 AC		7-8
21	DELETED										

STATE	RIGHT OF WAY	SHEET	TOTAL
MONTANA		NO.	SHEETS
		2	8
R/W ID.		STPP 78-2(29)27	
PROJECT NO.		4071-029-002	



JCT 419-SOUTH

RIGHT-OF-WAY COORDINATE ASCII FILES

R/W BREAK COORDS: 4071002ROBRK001.TXT
R/W BASELINE COORDS: 4071002ROBAS001.TXT
ALL FILES ARE LOCATED ON THE CADD SERVER
IN THE RO DIRECTORY, UNDER PROJECT: 4071002

* INCLUDES 0.02 AC OF EXISTING R/W

** TEMPORARY EASEMENT

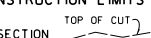 CONSTRUCTION LIMITS CUT SECTION  TRANSITION  TOE OF FILL  BACKSLOPE LIMITS INCLUDE ROUNDING		MAP REVISED 2-10-11 5-4-11 5-18-11 6-30-11 8-26-11 10-25-11 2-9-12 2-27-12 6-4-12 7-9-12 10-17-12 4-1-13 _____ _____ _____ FHWA/MDT APPROVAL 12-23-10 _____ _____			
3	 MONTANA DEPARTMENT OF TRANSPORTATION	c:\dgn\4071002r0own001.dgn 4/1/2013 9:06:04 AM CPS - U1905			
2					
1					

NOTES:

1. THE PROPOSED R/W LINE WHERE A SPIRAL CURVE TRANSITION IS USED IS A CHORD RATHER THAN A CONCENTRIC CURVE.
2. ALL STATIONS AND OFFSETS FOR R/W BREAKS ARE IN REFERENCE TO THE R/W BASELINE.

GRID STATE PLANE COORDINATES

THIS IS A STATE PLANE COORDINATE PROJECT. ALL
DIMENSIONS, DISTANCES AND AREAS ON THIS PROJECT
ARE GRID, EXCEPT FOR THE EXISTING R/W WIDTH
DIMENSION, WHICH IS RECORD.
THE COMBINATION SCALE FACTOR IS 0.99955773

MONTANA DEPARTMENT OF TRANSPORTATION

RIGHT OF WAY PLAN

STILLWATER


STATE	RIGHT OF WAY	SHEET NO.	TOTAL SHEETS
MONTANA		3	8
R/W ID.		STPP 78-2(29)27	
PROJECT NO.		4071-029-002	

JCT 419-SOUTH

ROAD APPROACHES					
PARCEL SERVED	SIDE	FARM FIELD	PRIVATE	PUBLIC	
		(1), (2)	(2)		
		STATION	STATION	SIDE	STATION
1	LT	366+30			
2	RT	366+30			
1	LT		374+00		
2	RT	371+50			
1, 2	RT		* 381+00		
1				RT	383+05
1	LT	385+50			

* JOINT USE WITH OTHER PARCEL AT SAME STATION
(1) FARM FIELD APPROACH FOR AGRICULTURAL USE ONLY
(2) ROAD APPROACH LOCATIONS FIXED

SEE SHEET NO. 2 FOR OWNERSHIP NAMES, ADDRESSES, AREAS, ETC.

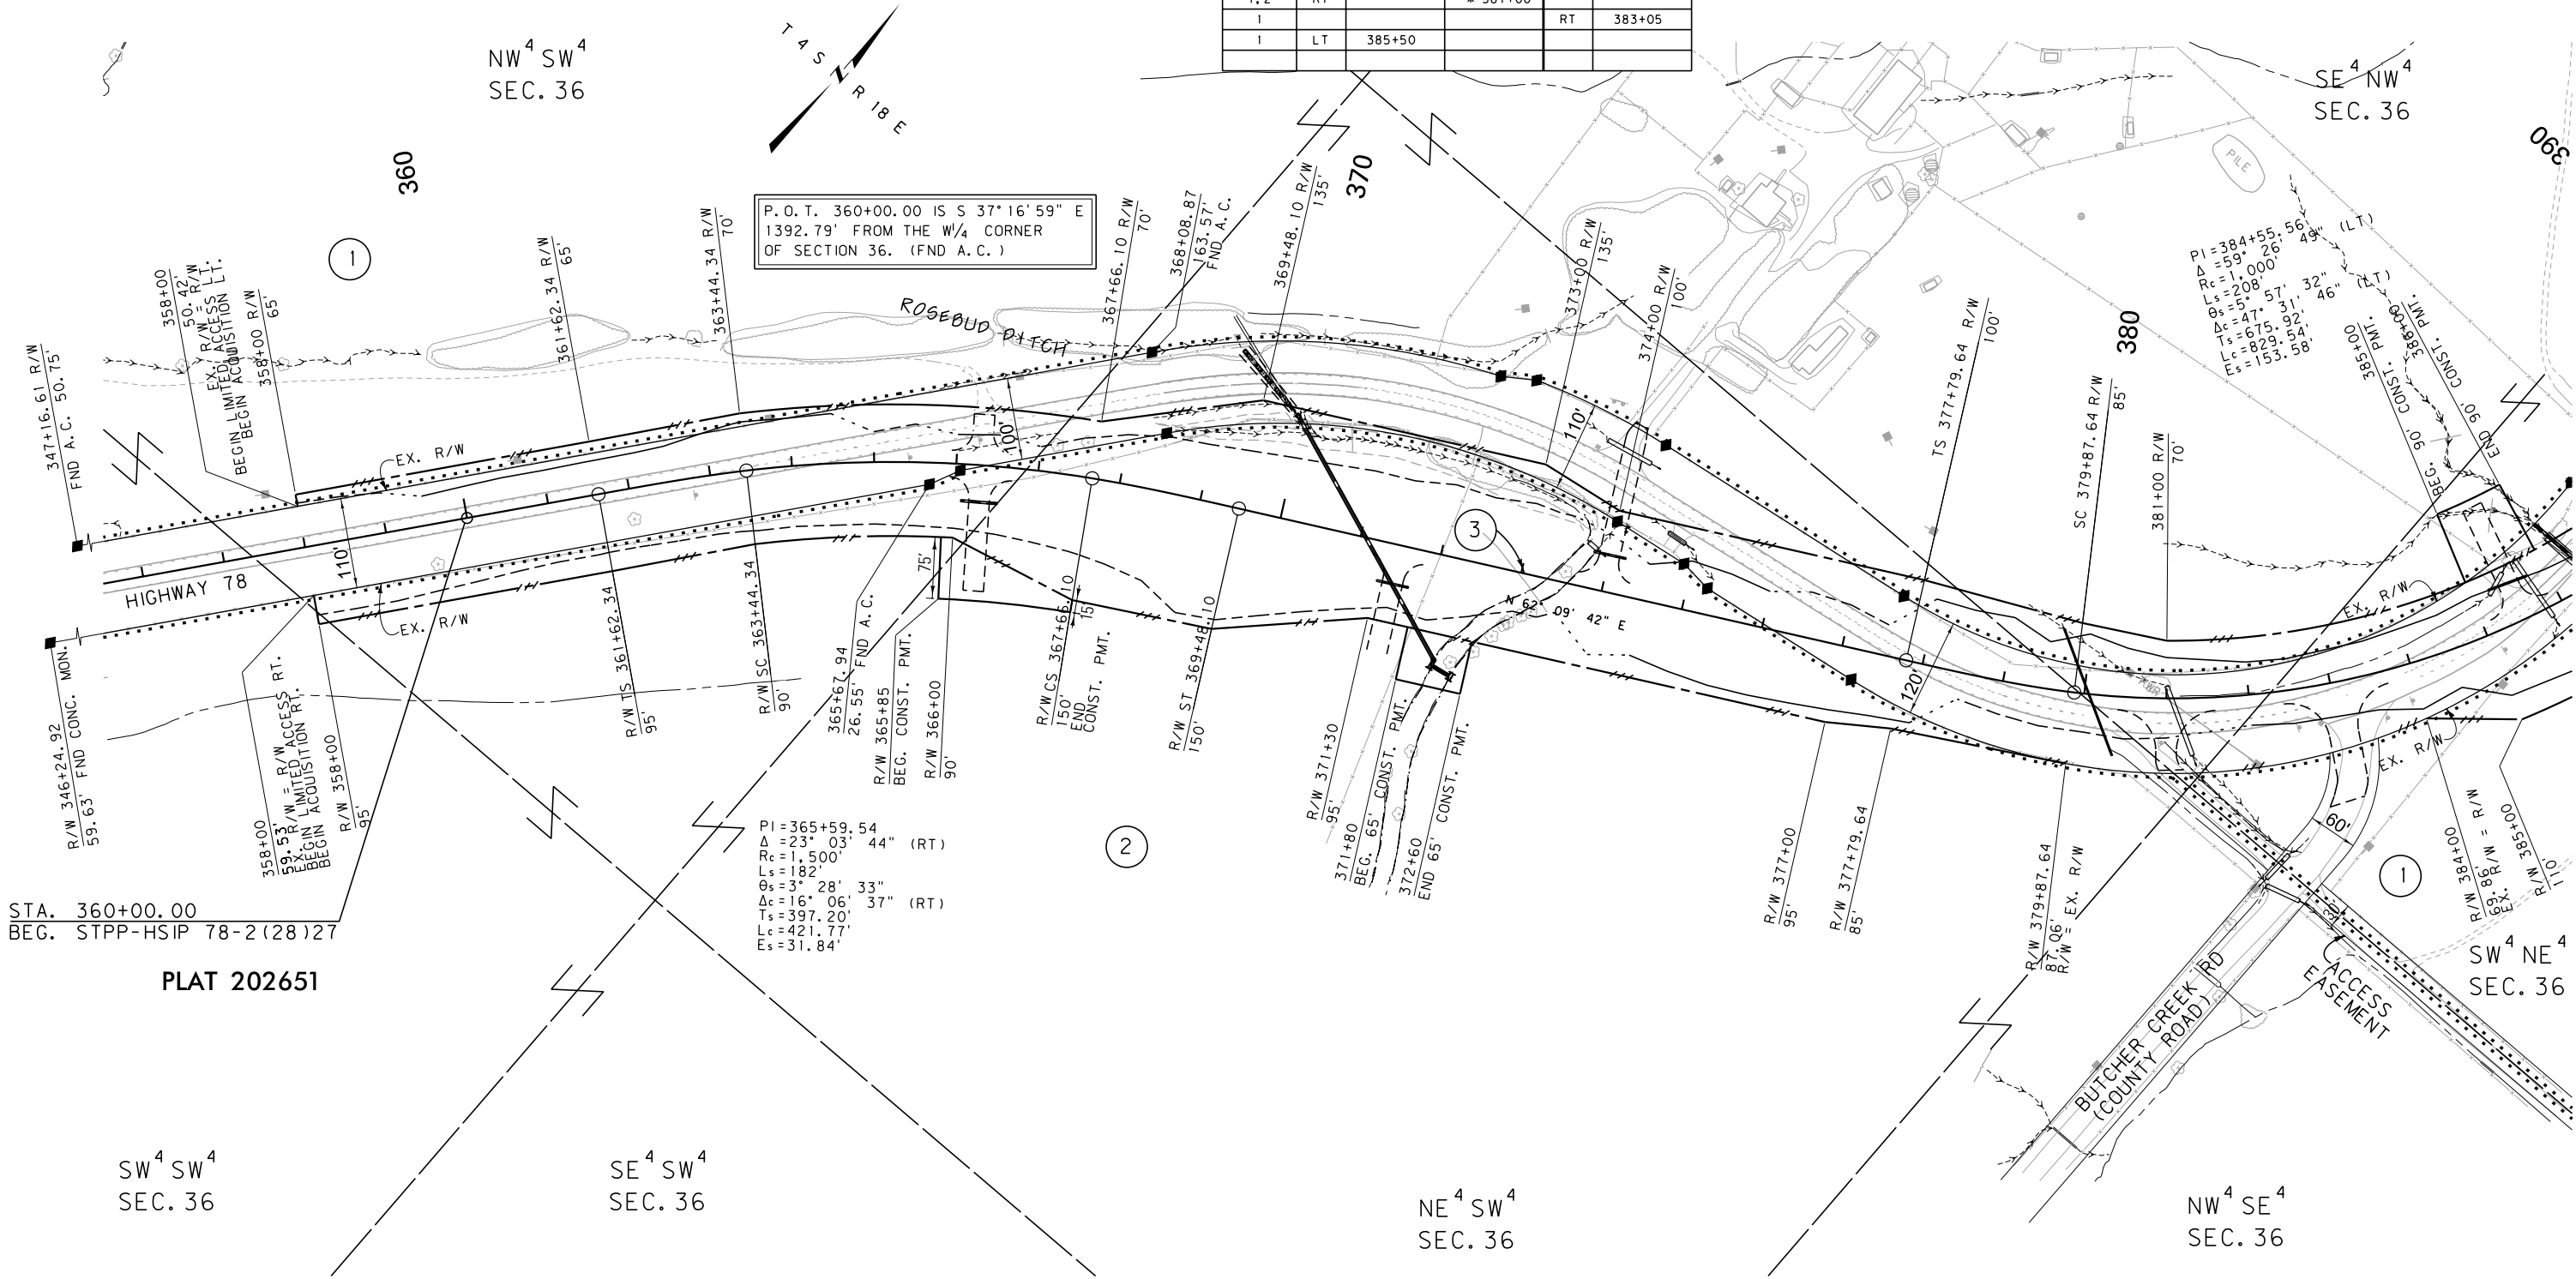

CONSTRUCTION LIMITS	MAP REVISED 2-10-11 5-4-11 5-18-11
CUT SECTION	6-4-12
TRANSITION	
TOE OF FILL	
BACKSLOPE LIMITS INCLUDE ROUNDING	FHWA/MDT APPROVAL 12-23-10
3	MDTA MONTANA DEPARTMENT OF TRANSPORTATION
2	4/1/2013
1	9:06:25 AM CPS-U1909

FOR EXISTING R/W RETRACEMENT, SEE C. O. S. NO. 329962

NOTES:
1. THE PROPOSED R/W LINE WHERE A SPIRAL CURVE TRANSITION IS USED IS A CHORD RATHER THAN A CONCENTRIC CURVE.
2. ALL STATIONS AND OFFSETS FOR R/W BREAKS ARE IN REFERENCE TO THE R/W BASELINE.

GRID STATE PLANE COORDINATES

THIS IS A STATE PLANE COORDINATE PROJECT. ALL DIMENSIONS, DISTANCES AND AREAS ON THIS PROJECT ARE GRID, EXCEPT FOR THE EXISTING R/W WIDTH DIMENSION, WHICH IS RECORD.
THE COMBINATION SCALE FACTOR IS 0.99955773

MONTANA DEPARTMENT OF TRANSPORTATION
RIGHT OF WAY PLAN
STILLWATER COUNTY
SCALE 1"=100'
0 50' 100' 200' 300'


STATE	RIGHT OF WAY	SHEET	TOTAL
		NO.	SHEETS
MONTANA		4	8
R/W ID.		STPP 78-2(29)27	
PROJECT NO.		4071-029-002	

JCT 419-SOUTH

ROAD APPROACHES					
PARCEL SERVED	SIDE	FARM FIELD	PRIVATE	PUBLIC	
		(1), (2)	(2)		
		STATION	STATION	SIDE	STATION
1	LT	387+75			
1	RT	407+00			
1	LT	407+00			
4	RT	411+00			

* JOINT USE WITH OTHER PARCEL AT SAME STATION
(1) FARM FIELD APPROACH FOR AGRICULTURAL USE ONLY
(2) ROAD APPROACH LOCATIONS FIXED

SEE SHEET NO. 2 FOR OWNERSHIP NAMES, ADDRESSES, AREAS, ETC.

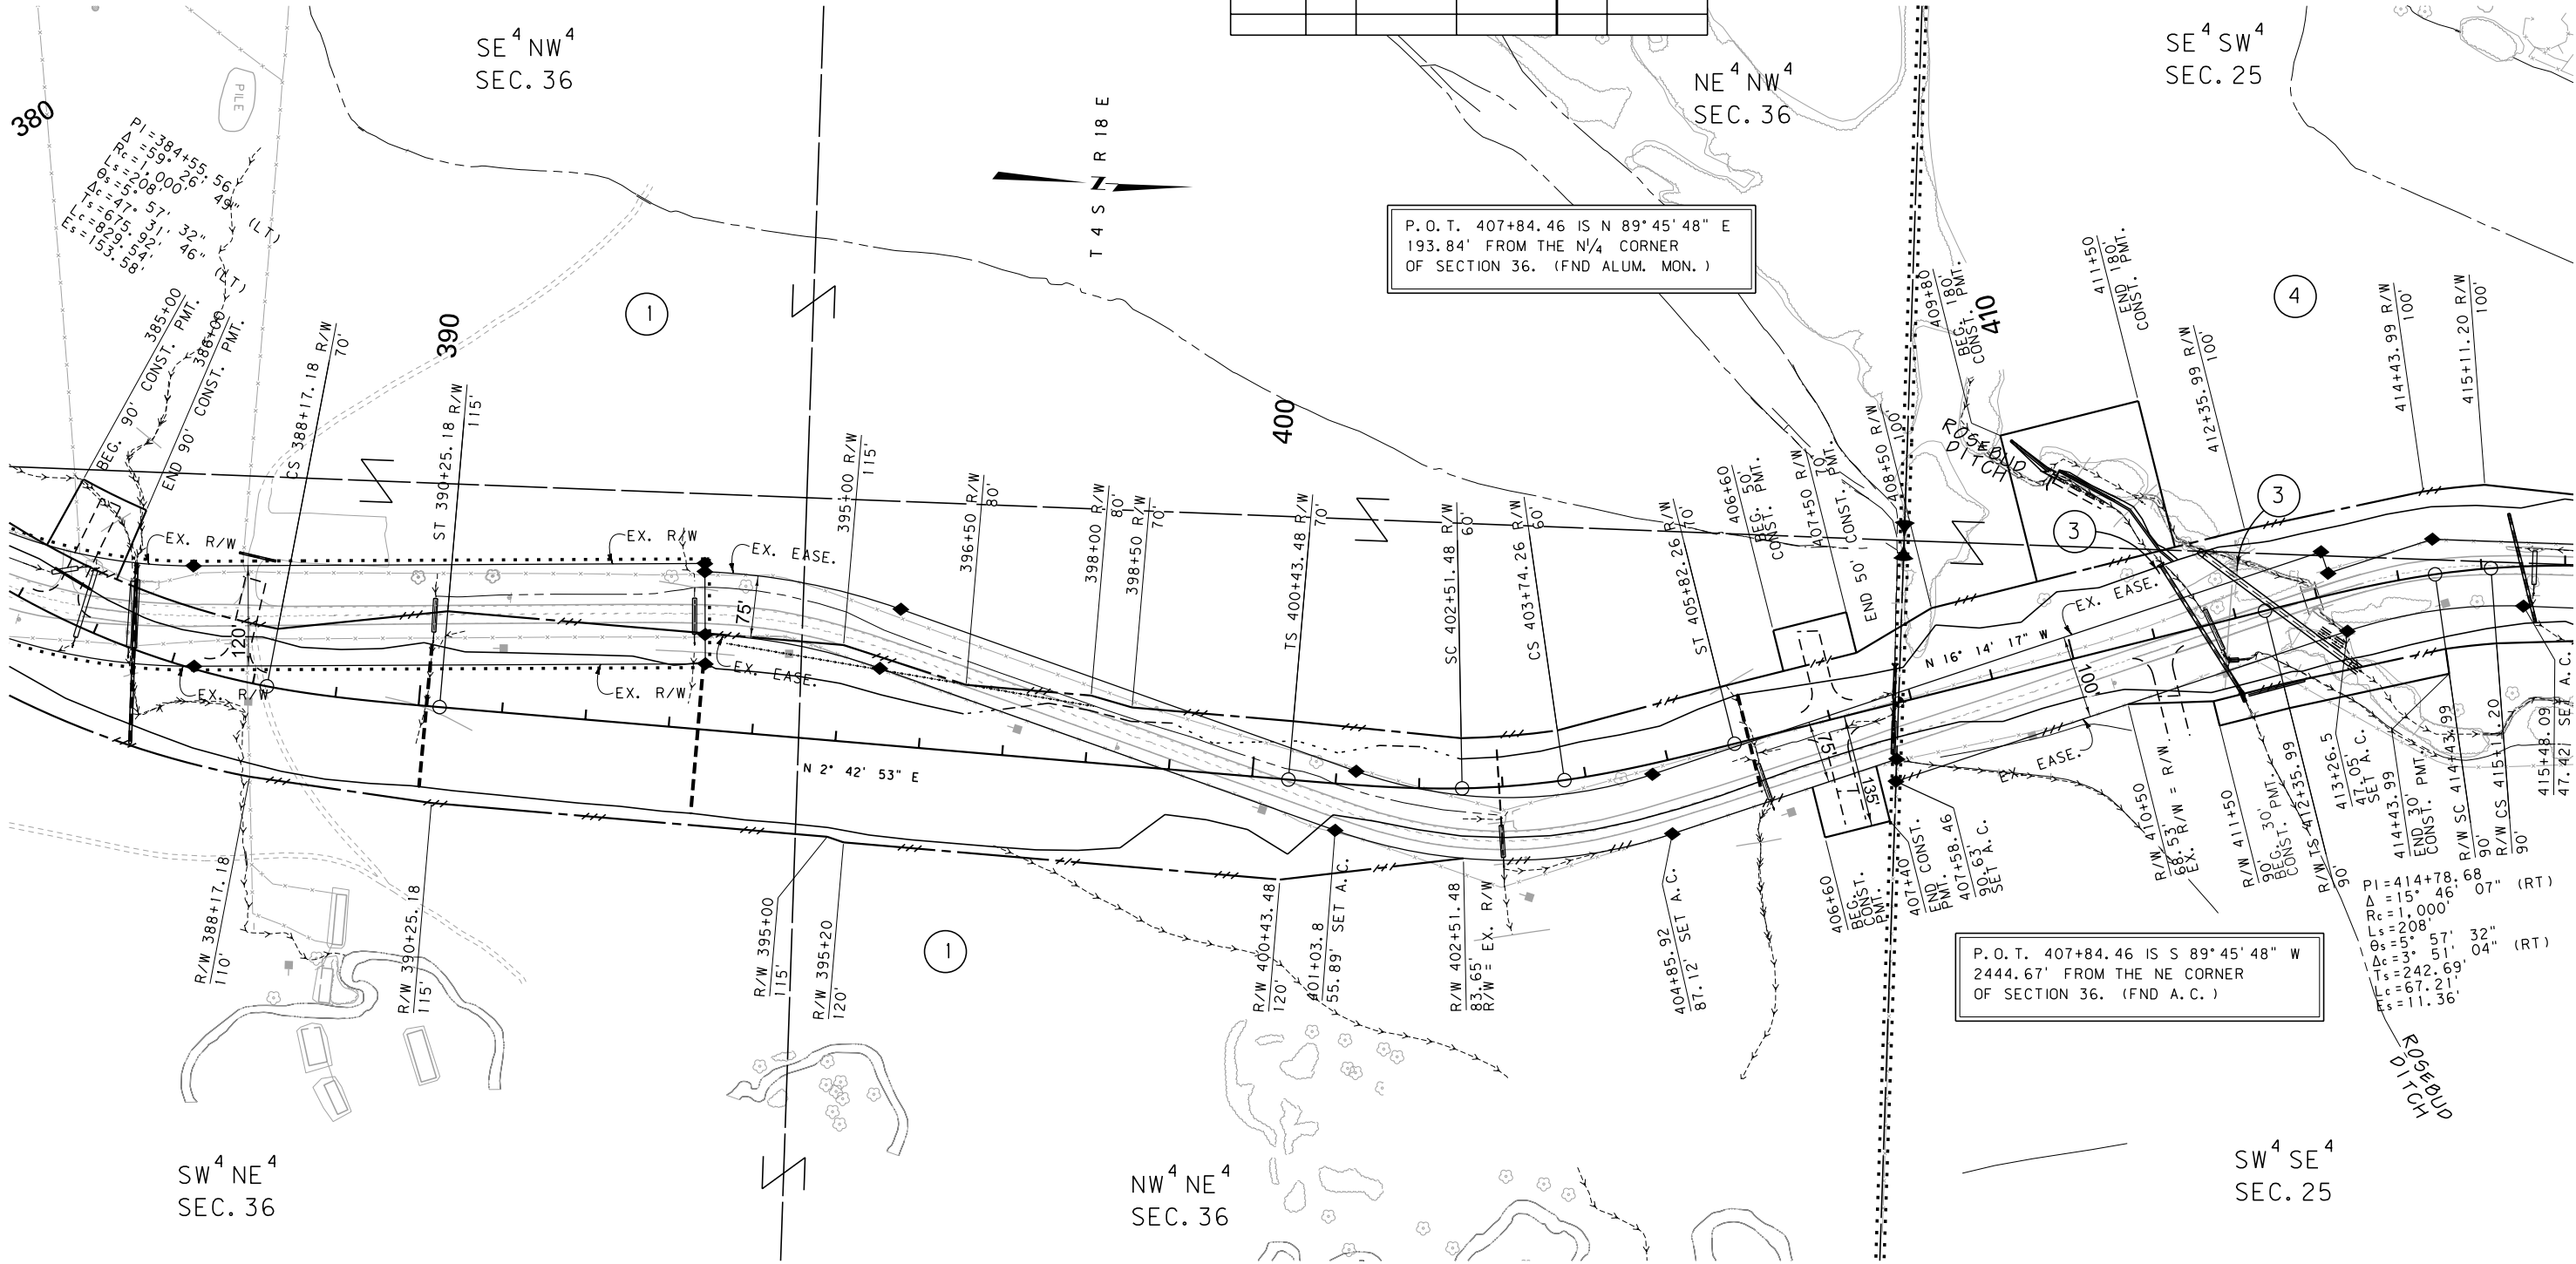

P.O.T. 407+84.46 IS N 89°45'48" E
193.84' FROM THE N 1/4 CORNER
OF SECTION 36. (FND ALUM. MON.)

P.O.T. 407+84.46 IS S 89°45'48" W
2444.67' FROM THE NE CORNER
OF SECTION 36. (FND A.C.)

CONSTRUCTION LIMITS
CUT SECTION
TOE OF FILL
BACKSLOPE LIMITS
INCLUDE ROUNDING

MAP REVISED 5-4-11 5-18-11 6-4-12
7-9-12
FHWA/MDT APPROVAL
12-23-10

FOR EXISTING R/W RETRACEMENT, SEE
C.O.S. NO. 329962

NOTES:
1. THE PROPOSED R/W LINE WHERE A SPIRAL
CURVE TRANSITION IS USED IS A CHORD
RATHER THAN A CONCENTRIC CURVE.
2. ALL STATIONS AND OFFSETS FOR R/W BREAKS
ARE IN REFERENCE TO THE R/W BASELINE.

GRID STATE PLANE COORDINATES
THIS IS A STATE PLANE COORDINATE PROJECT. ALL
DIMENSIONS, DISTANCES AND AREAS ON THIS PROJECT
ARE GRID, EXCEPT FOR THE EXISTING R/W WIDTH
DIMENSION, WHICH IS RECORD.
THE COMBINATION SCALE FACTOR IS 0.99955773

MONTANA DEPARTMENT OF TRANSPORTATION
RIGHT OF WAY PLAN
STILLWATER COUNTY
SCALE 1"=100'
0 50' 100' 200' 300'


STATE	RIGHT OF WAY	SHEET	TOTAL
		NO.	SHEETS
MONTANA		5	8
R/W ID.		STPP 78-2(29)27	
PROJECT NO.		4071-029-002	

JCT 419-SOUTH

ROAD APPROACHES					
PARCEL SERVED	SIDE	FARM FIELD	PRIVATE	PUBLIC	
		(1), (2)	(2)		
		STATION	STATION	SIDE	STATION
4	LT		418+67		
4	RT	419+05			
6	LT		420+72		
6	LT		423+79		
6	LT	426+50			
7	LT		429+73		
7	LT		433+10		
8	RT		434+00		
9, 11	LT		* 437+50		
10	RT	444+50			

* JOINT USE WITH OTHER PARCEL AT SAME STATION
(1) FARM FIELD APPROACH FOR AGRICULTURAL USE ONLY
(2) ROAD APPROACH LOCATIONS FIXED

SEE SHEET NO. 2 FOR OWNERSHIP NAMES, ADDRESSES, AREAS, ETC.

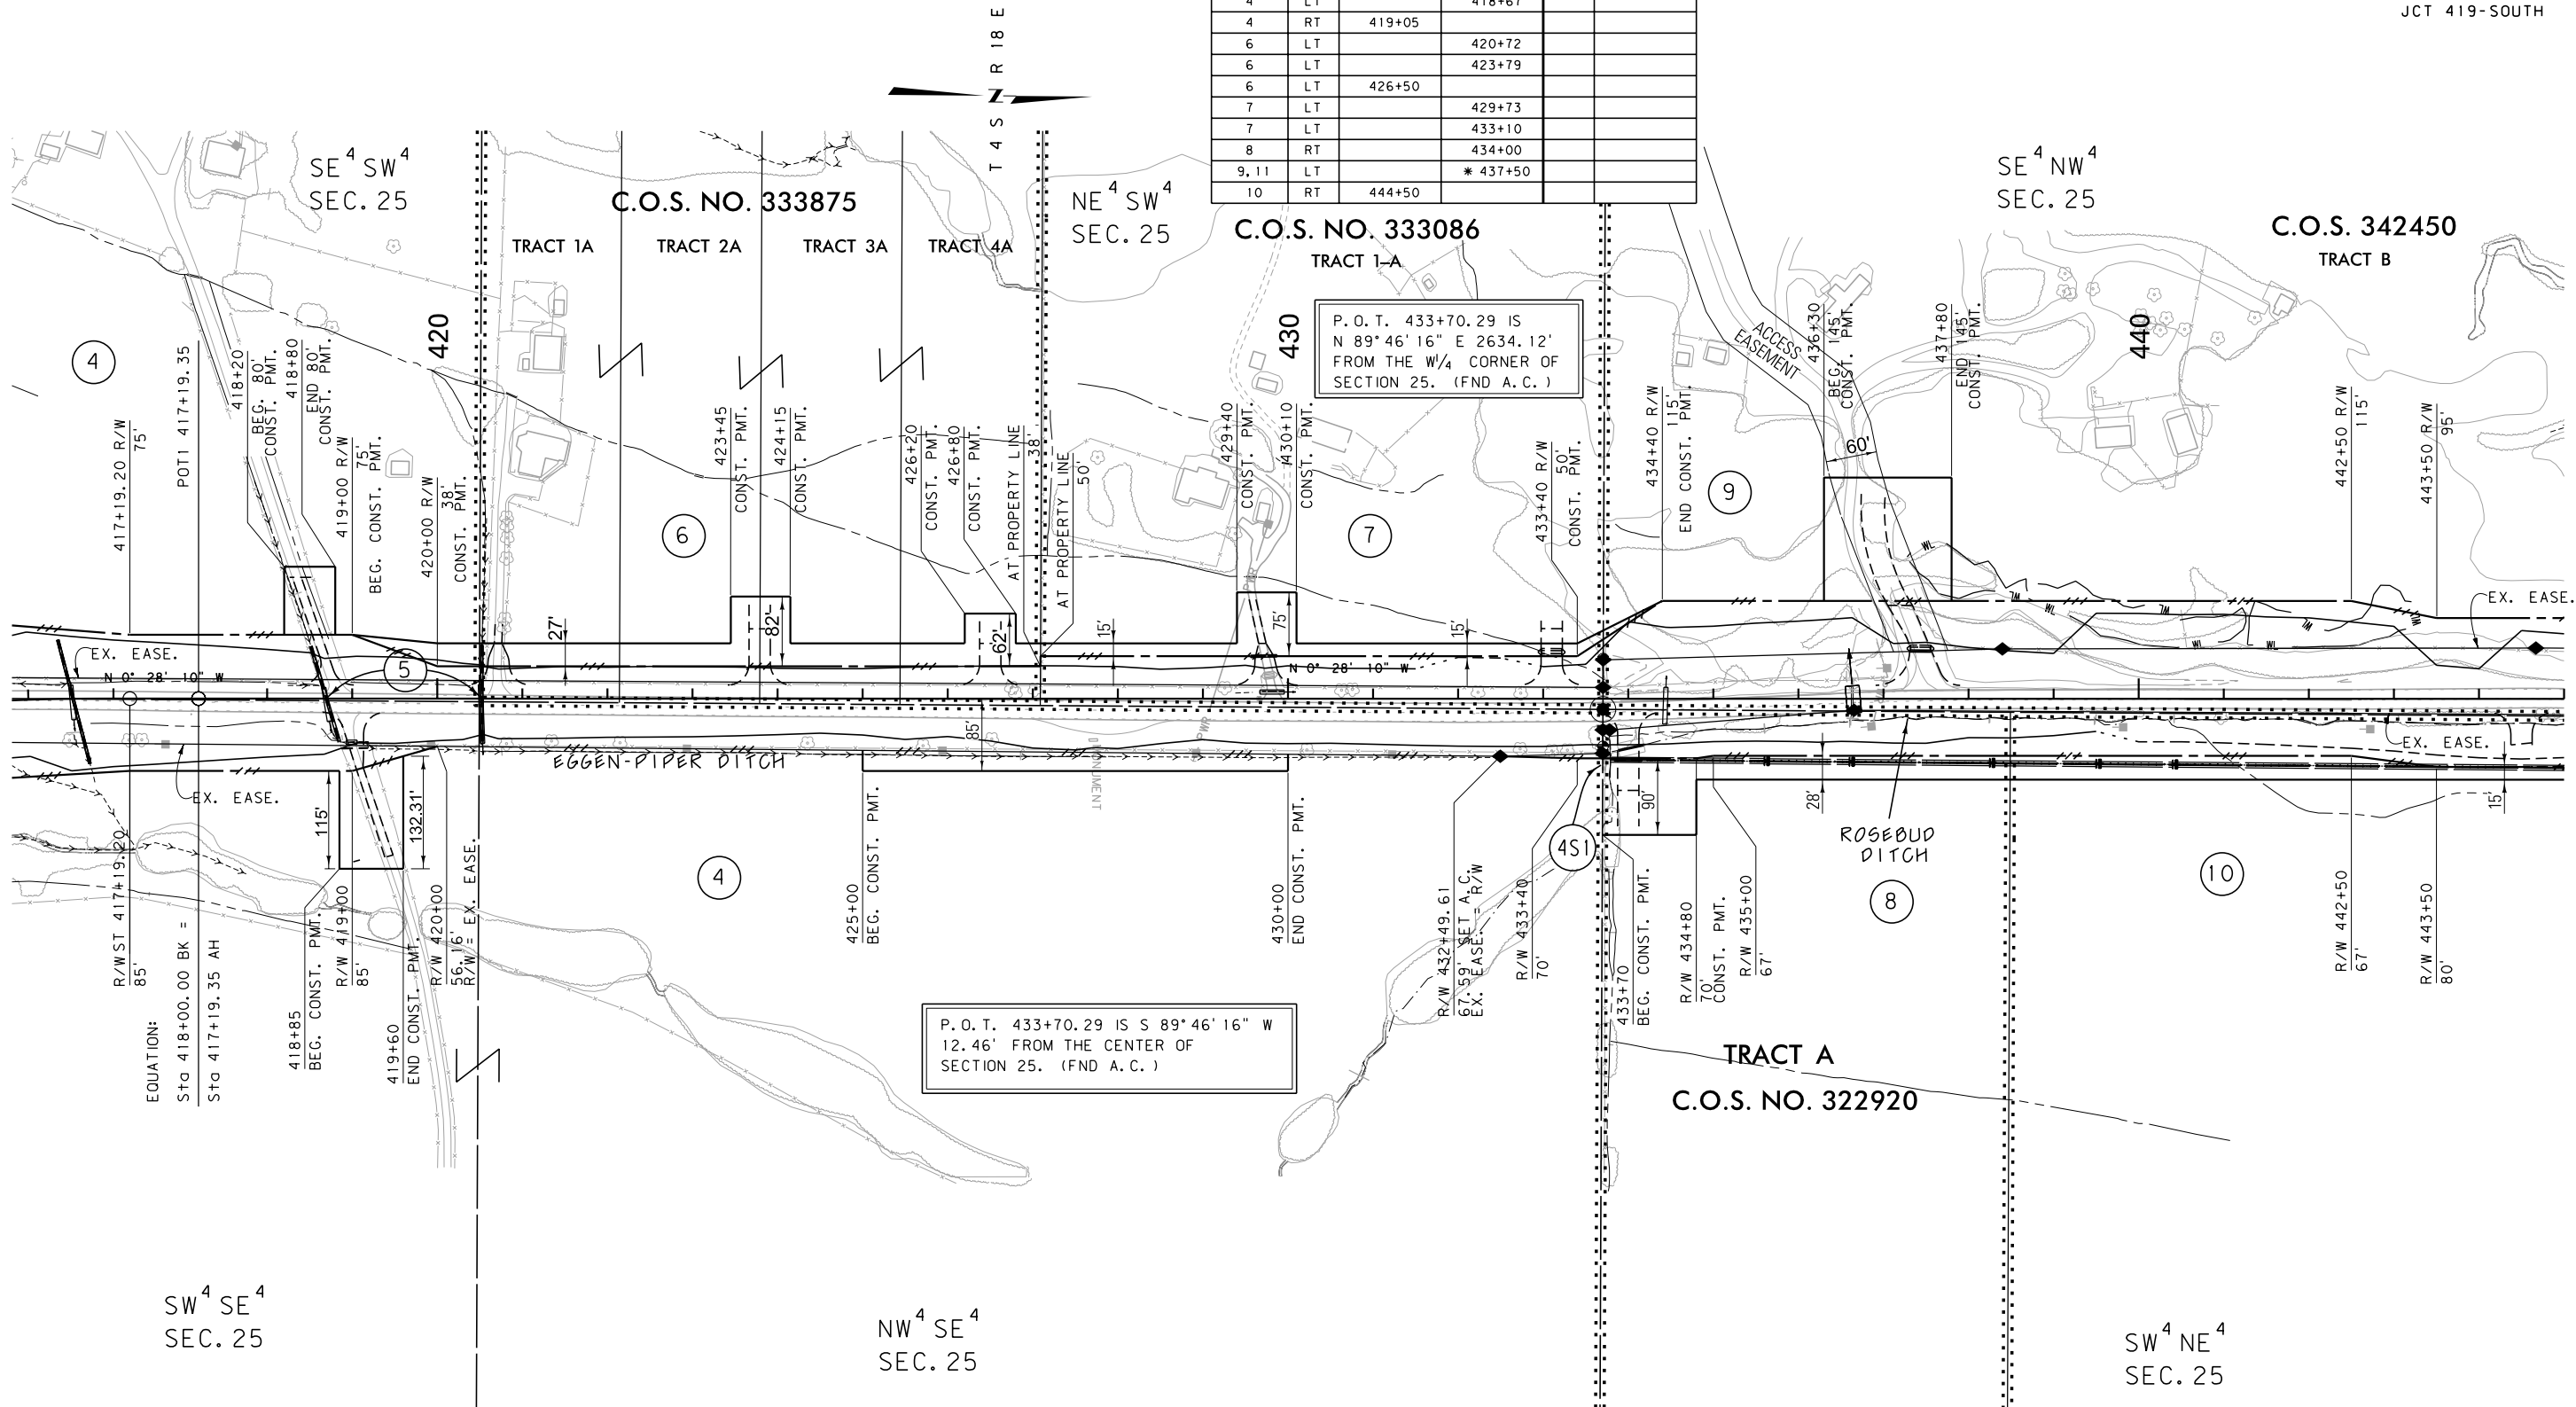

CONSTRUCTION LIMITS
CUT SECTION
TRANSITION
TOE OF FILL
BACKSLOPE LIMITS
INCLUDE ROUNDING

MAP REVISED 5-4-11 5-18-11 6-4-12
7-9-12 10-17-12
FHWA/MDT APPROVAL
12-23-10

3
2
1

MDT★ MONTANA DEPARTMENT OF TRANSPORTATION
c:\dgn\4071002\ropln001.dgn
4/1/2013
9:06:35 AM CPS-U1909

FOR EXISTING R/W RETRACEMENT, SEE
C.O.S. NO. 329962

NOTES:
1. THE PROPOSED R/W LINE WHERE A SPIRAL
CURVE TRANSITION IS USED IS A CHORD
RATHER THAN A CONCENTRIC CURVE.
2. ALL STATIONS AND OFFSETS FOR R/W BREAKS
ARE IN REFERENCE TO THE R/W BASELINE.

GRID STATE PLANE COORDINATES
THIS IS A STATE PLANE COORDINATE PROJECT. ALL
DIMENSIONS, DISTANCES AND AREAS ON THIS PROJECT
ARE GRID, EXCEPT FOR THE EXISTING R/W WIDTH
DIMENSION, WHICH IS RECORD.
THE COMBINATION SCALE FACTOR IS 0.99955773

MONTANA DEPARTMENT OF TRANSPORTATION
RIGHT OF WAY PLAN
STILLWATER COUNTY
SCALE 1"=100'
0 50' 100' 200' 300'

STATE	RIGHT OF WAY	SHEET	TOTAL
		NO.	SHEETS
MONTANA		6	8
R/W ID.		STPP 78-2(29)27	
PROJECT NO.		4071-029-002	

JCT 419-SOUTH


ROAD APPROACHES					
PARCEL SERVED	SIDE	FARM FIELD	PRIVATE	PUBLIC	
		(1), (2)	(2)		
		STATION	STATION	SIDE	STATION
9	LT	446+60			
11	LT	448+90			
10	RT		452+15		
13	RT		457+13		
14	RT		466+30		
14	LT	466+30			
14	RT		470+10		
14	LT	470+10			
14	RT	471+70			

* JOINT USE WITH OTHER PARCEL AT SAME STATION
(1) FARM FIELD APPROACH FOR AGRICULTURAL USE ONLY
(2) ROAD APPROACH LOCATIONS FIXED

SEE SHEET NO. 2 FOR OWNERSHIP NAMES, ADDRESSES, AREAS, ETC.

C.O.S. NO. 330212

LOT 1

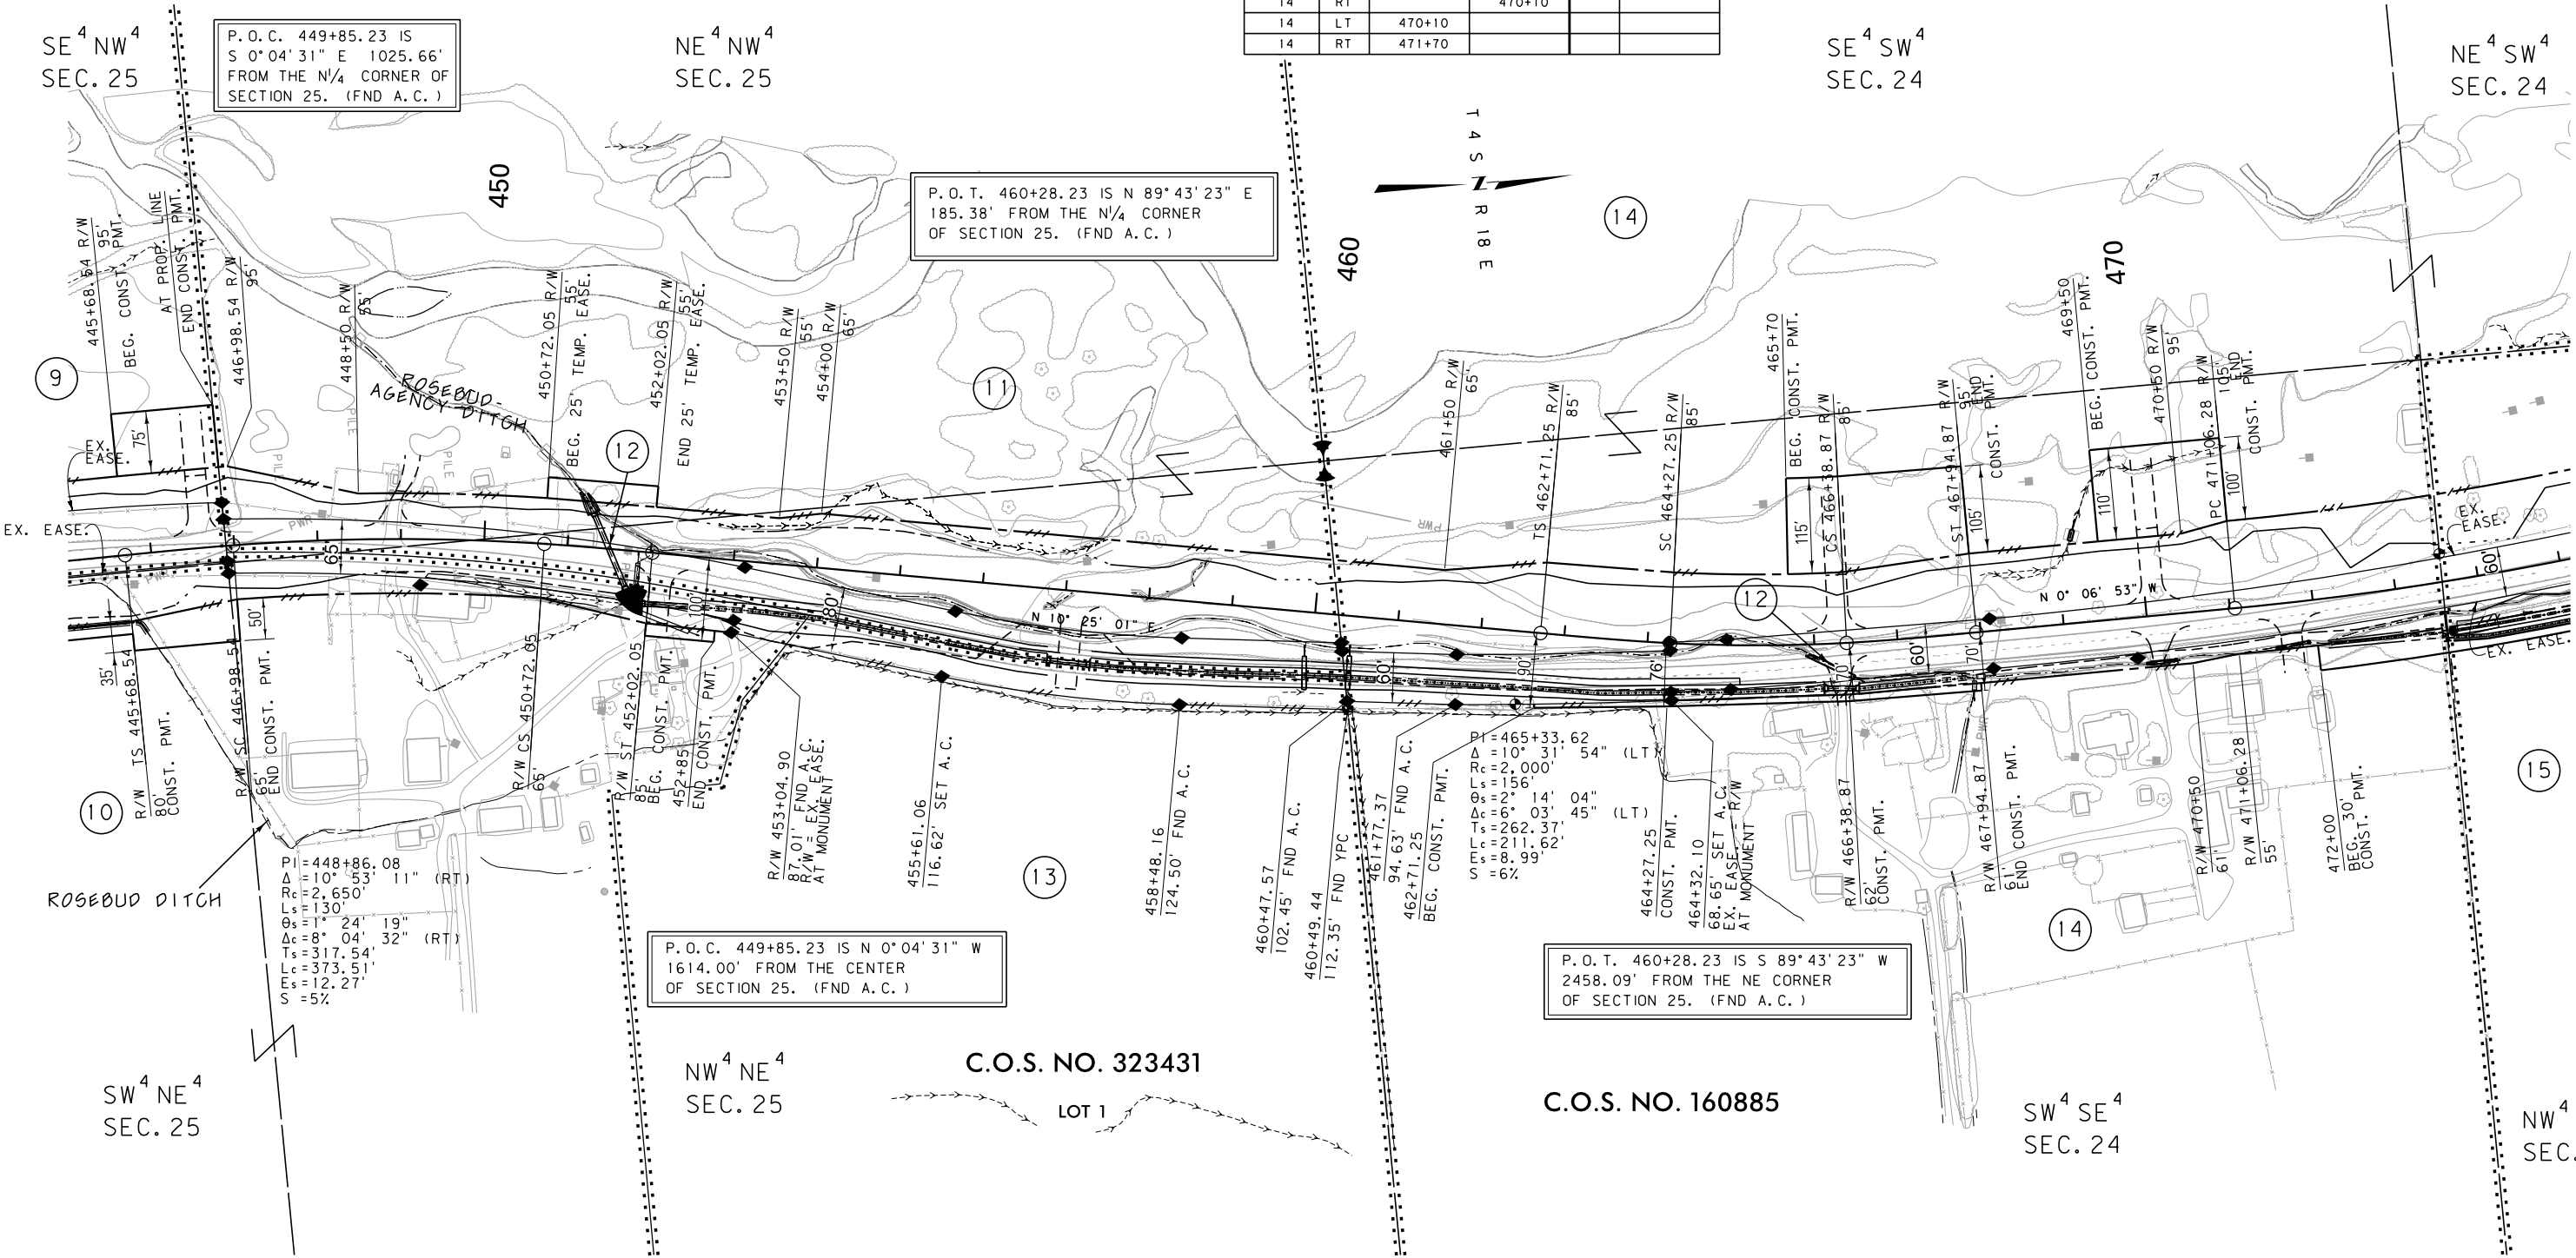

CONSTRUCTION LIMITS
CUT SECTION
TRANSITION
TOE OF FILL
BACKSLOPE LIMITS
INCLUDE ROUNDING

MAP REVISED 5-4-11 8-26-11 10-25-11
2-27-12 4-1-13
FHWA/MDT APPROVAL
12-23-10
MDT MONTANA DEPARTMENT OF TRANSPORTATION
4/1/2013
9:06:53 AM CPS-U1909

FOR EXISTING R/W RETRACEMENT, SEE
C.O.S. NO. 329962

NOTES:
1. THE PROPOSED R/W LINE WHERE A SPIRAL CURVE TRANSITION IS USED IS A CHORD RATHER THAN A CONCENTRIC CURVE.
2. ALL STATIONS AND OFFSETS FOR R/W BREAKS ARE IN REFERENCE TO THE R/W BASELINE.

GRID STATE PLANE COORDINATES
THIS IS A STATE PLANE COORDINATE PROJECT. ALL DIMENSIONS, DISTANCES AND AREAS ON THIS PROJECT ARE GRID, EXCEPT FOR THE EXISTING R/W WIDTH DIMENSION, WHICH IS RECORD.
THE COMBINATION SCALE FACTOR IS 0.99955773


MONTANA DEPARTMENT OF TRANSPORTATION
RIGHT OF WAY PLAN
STILLWATER COUNTY
SCALE 1"=100'
0 50' 100' 200' 300'

SEE SHEET NO. 2 FOR OWNERSHIP NAMES, ADDRESSES, AREAS, ETC.

ROAD APPROACHES					
PARCEL SERVED	SIDE	FARM FIELD	PRIVATE	PUBLIC	
		(1), (2)	(2)		
		STATION	STATION	SIDE	STATION
15	LT	480+30			
14	LT	483+98			
15	RT		486+55		
16	RT	487+59			
16	RT	498+18			
16	LT	498+59			
17	RT		500+73		
18	LT	503+50			

* JOINT USE WITH OTHER PARCEL AT SAME STATION
(1) FARM FIELD APPROACH FOR AGRICULTURAL USE ONLY
(2) ROAD APPROACH LOCATIONS FIXED

STATE	RIGHT OF WAY	SHEET NO.	TOTAL SHEETS
MONTANA		7	8
R/W ID.		STPP 78-2(29)27	
PROJECT NO.		4071-029-002	

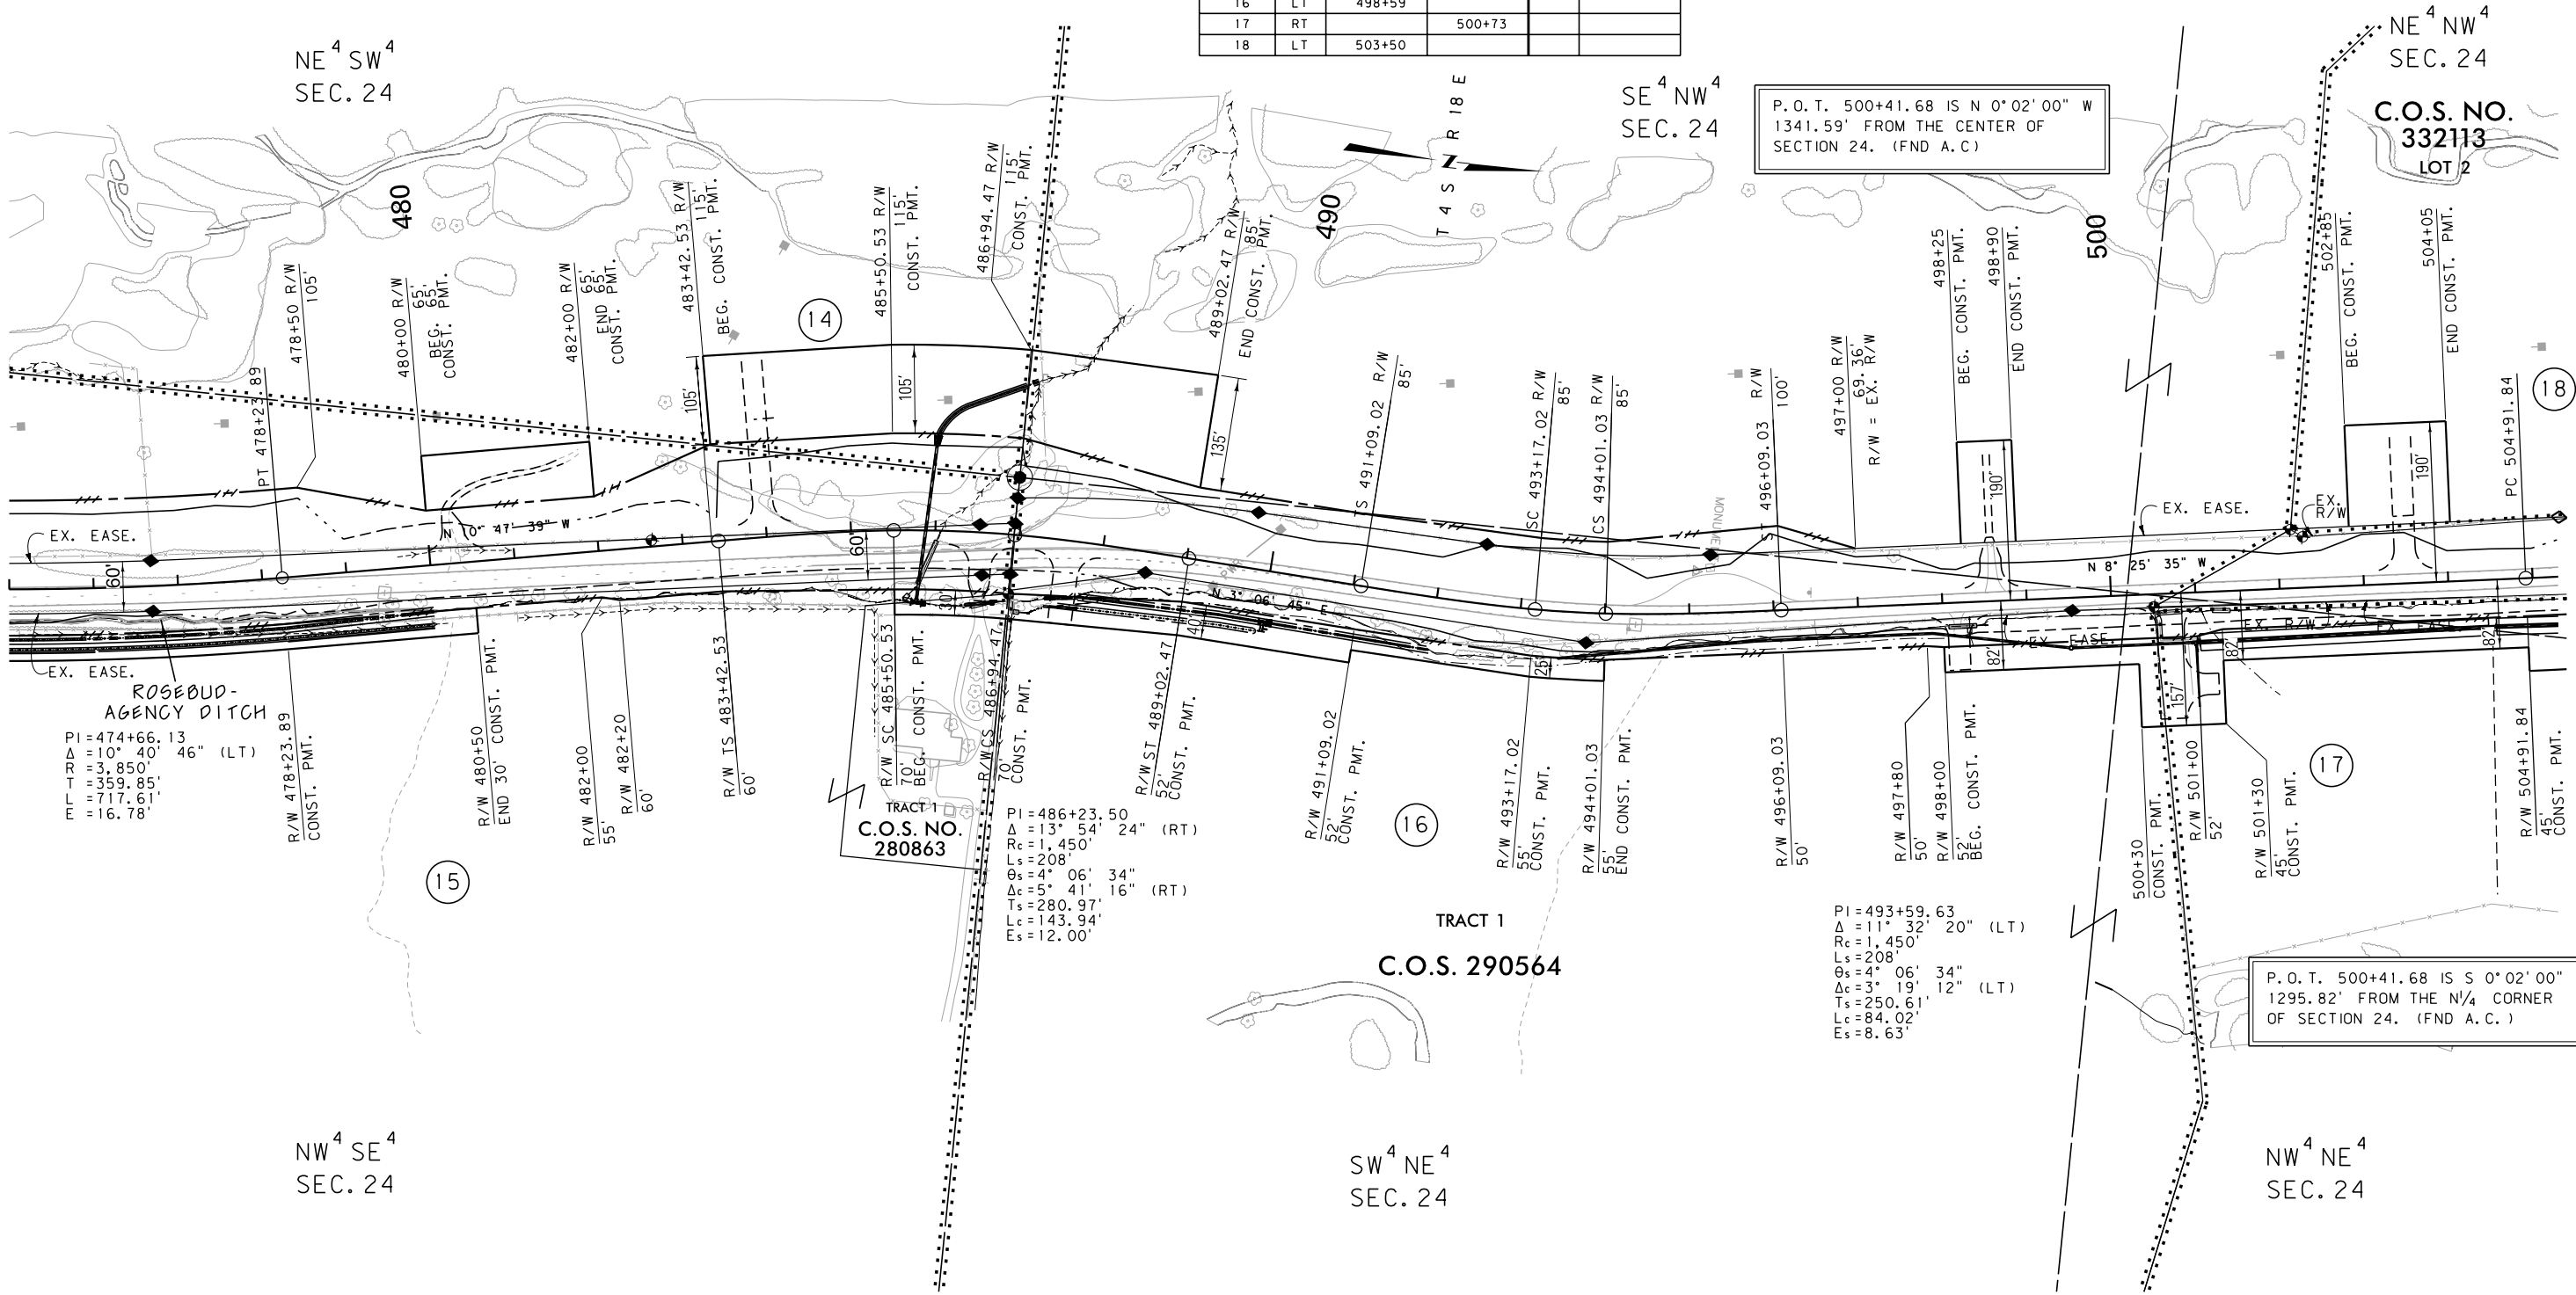

CONSTRUCTION LIMITS	MAP REVISED 2-10-11 5-4-11 10-25-11
CUT SECTION	2-9-12
TRANSITION	
TOE OF FILL	
BACKSLOPE LIMITS INCLUDE ROUNDING	
	FHWA/MDT APPROVAL 12-23-10

3	MDTA MONTANA DEPARTMENT OF TRANSPORTATION	c:\dgn\4071002\ropln002.dgn
2		4/1/2013
1		9:06:57 AM CPS-U1909

FOR EXISTING R/W RETRACEMENT, SEE C.O.S. NO. 329962


- NOTES:
- THE PROPOSED R/W LINE WHERE A SPIRAL CURVE TRANSITION IS USED IS A CHORD RATHER THAN A CONCENTRIC CURVE.
 - ALL STATIONS AND OFFSETS FOR R/W BREAKS ARE IN REFERENCE TO THE R/W BASELINE.

GRID STATE PLANE COORDINATES

THIS IS A STATE PLANE COORDINATE PROJECT. ALL DIMENSIONS, DISTANCES AND AREAS ON THIS PROJECT ARE GRID, EXCEPT FOR THE EXISTING R/W WIDTH DIMENSION, WHICH IS RECORD. THE COMBINATION SCALE FACTOR IS 0.99955773

MONTANA DEPARTMENT OF TRANSPORTATION


RIGHT OF WAY PLAN
STILLWATER COUNTY

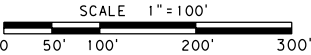

STATE	RIGHT OF WAY	SHEET NO.	TOTAL SHEETS
MONTANA		8	8
R/W ID.		STPP 78-2(29)27	
PROJECT NO.		4071-029-002	

SEE SHEET NO. 2 FOR OWNERSHIP NAMES, ADDRESSES, AREAS, ETC.

JCT 419-SOUTH

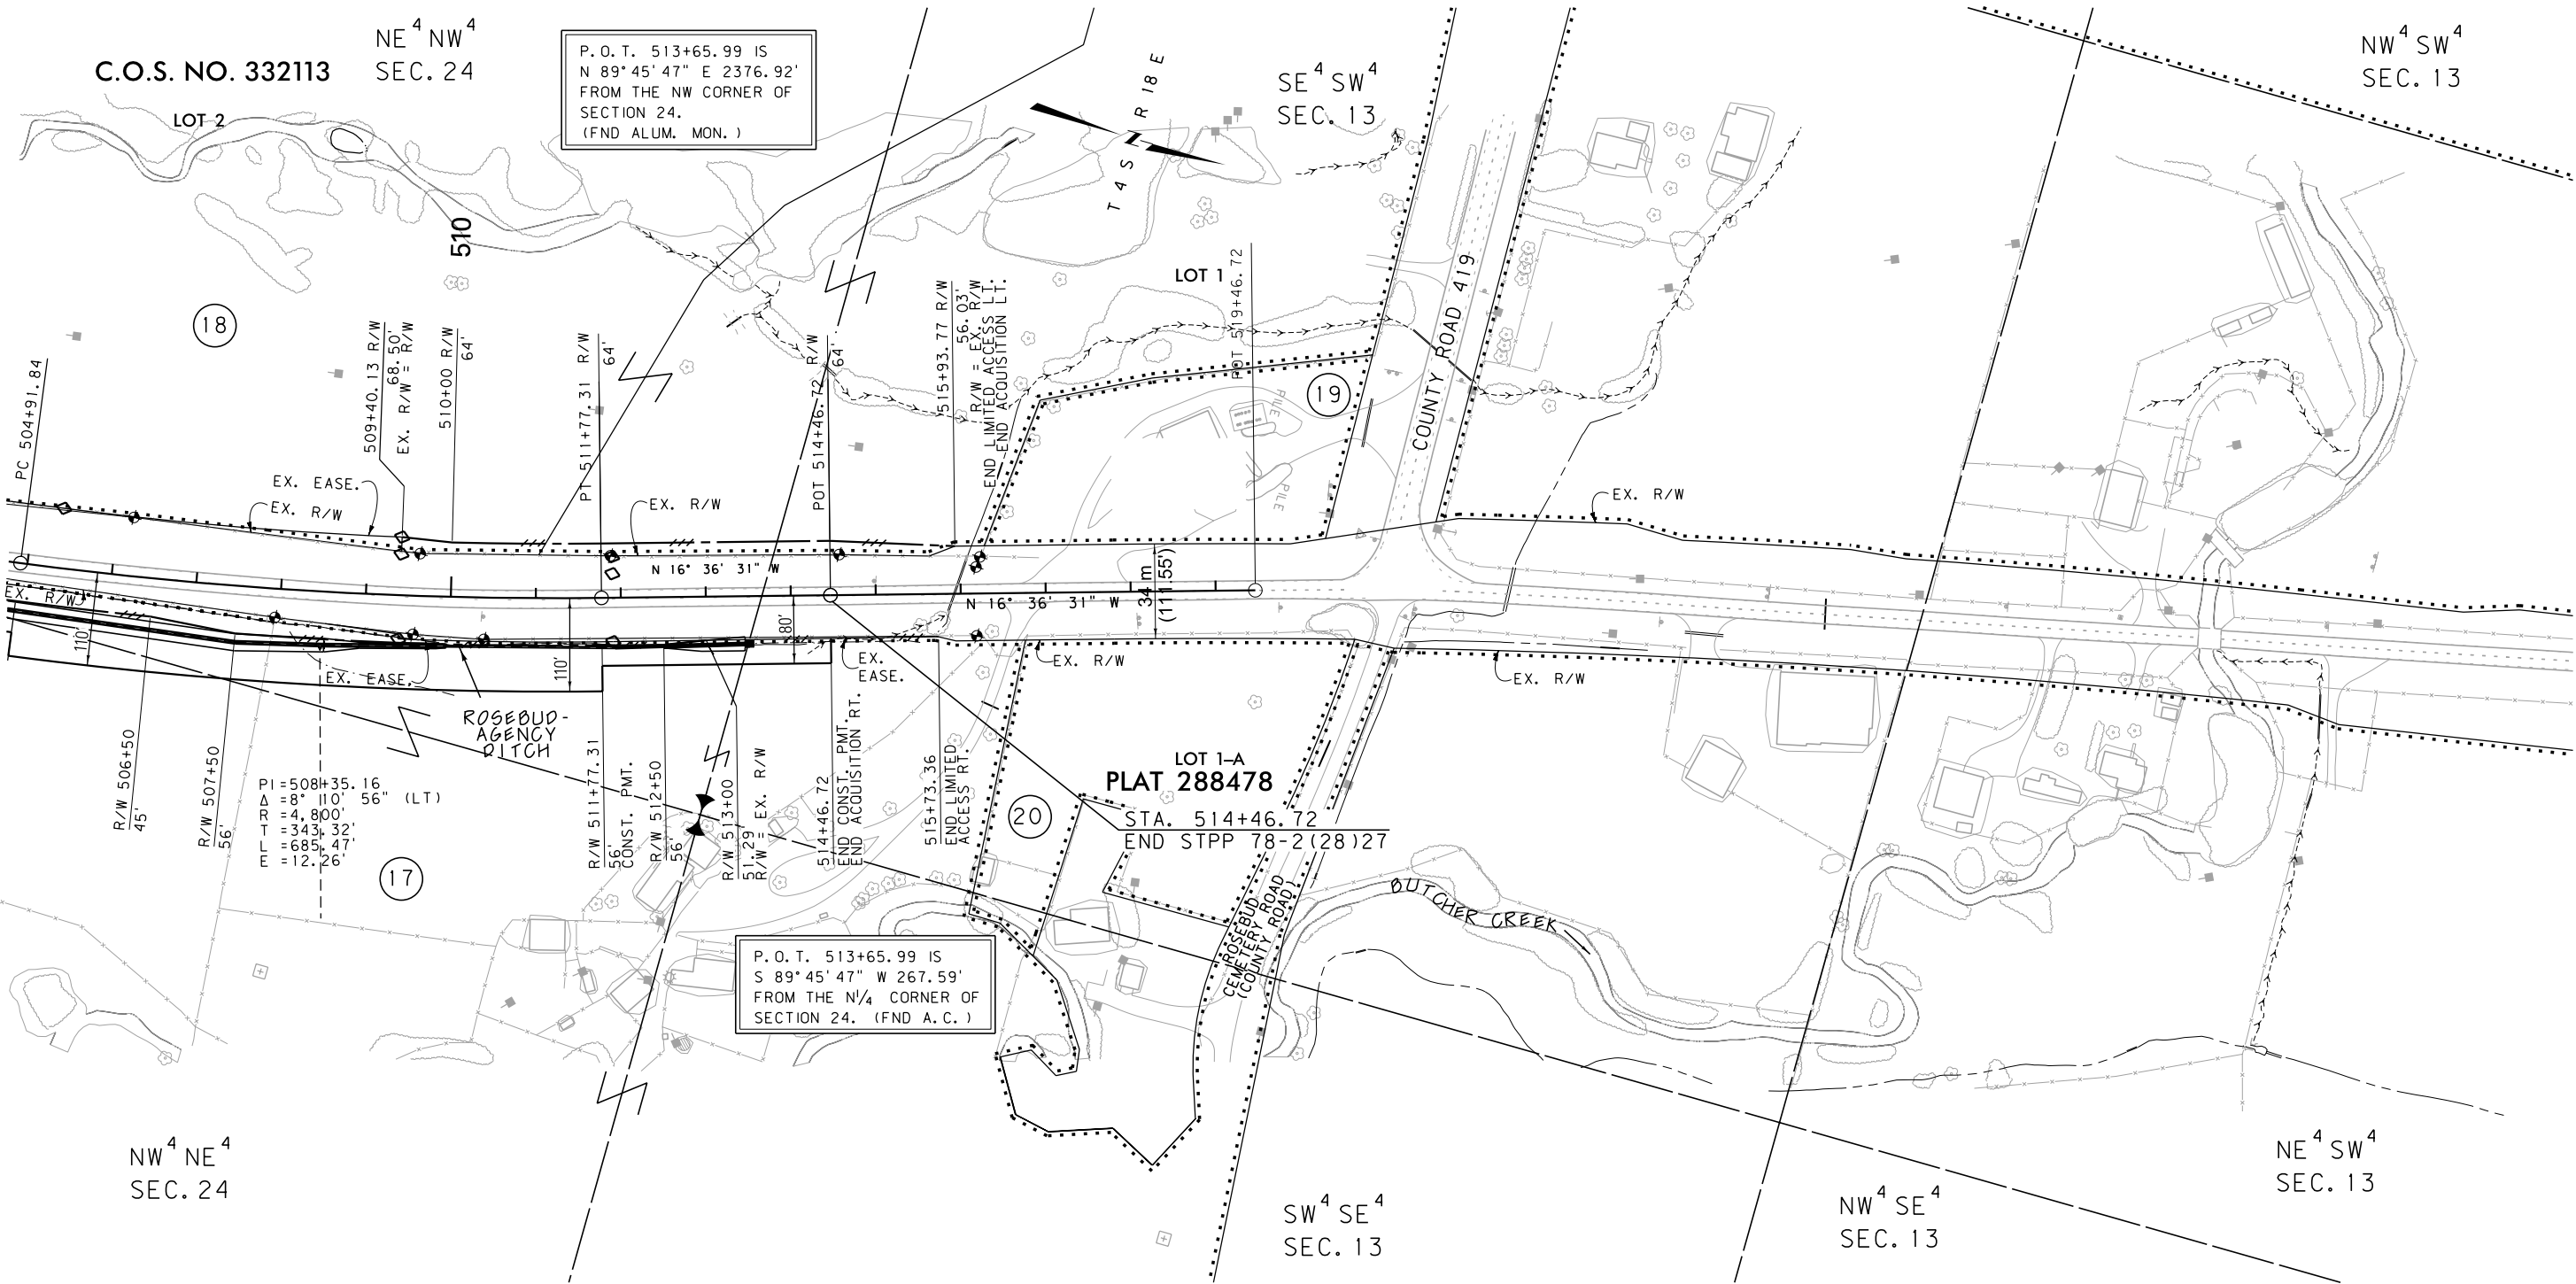

CONSTRUCTION LIMITS	MAP REVISED 2-10-11 10-25-11 2-9-12
CUT SECTION	
TRANSITION	
TOE OF FILL	
BACKSLOPE LIMITS INCLUDE ROUNDING	
	FHWA/MDT APPROVAL 12-23-10
3	MDTA MONTANA DEPARTMENT OF TRANSPORTATION
2	4/1/2013
1	9:07:02 AM CPS-U1909

FOR EXISTING R/W RETRACEMENT, SEE C.O.S. NO. 329962

- NOTES:
1. THE PROPOSED R/W LINE WHERE A SPIRAL CURVE TRANSITION IS USED IS A CHORD RATHER THAN A CONCENTRIC CURVE.
 2. ALL STATIONS AND OFFSETS FOR R/W BREAKS ARE IN REFERENCE TO THE R/W BASELINE.

GRID STATE PLANE COORDINATES

THIS IS A STATE PLANE COORDINATE PROJECT. ALL DIMENSIONS, DISTANCES AND AREAS ON THIS PROJECT ARE GRID, EXCEPT FOR THE EXISTING R/W WIDTH DIMENSION, WHICH IS RECORD. THE COMBINATION SCALE FACTOR IS 0.99955773

MONTANA DEPARTMENT OF TRANSPORTATION	
RIGHT OF WAY PLAN	
STILLWATER COUNTY	
SCALE 1"=100'	
0 50' 100' 200' 300'	