


PLANS

NOT

TO

SCALE

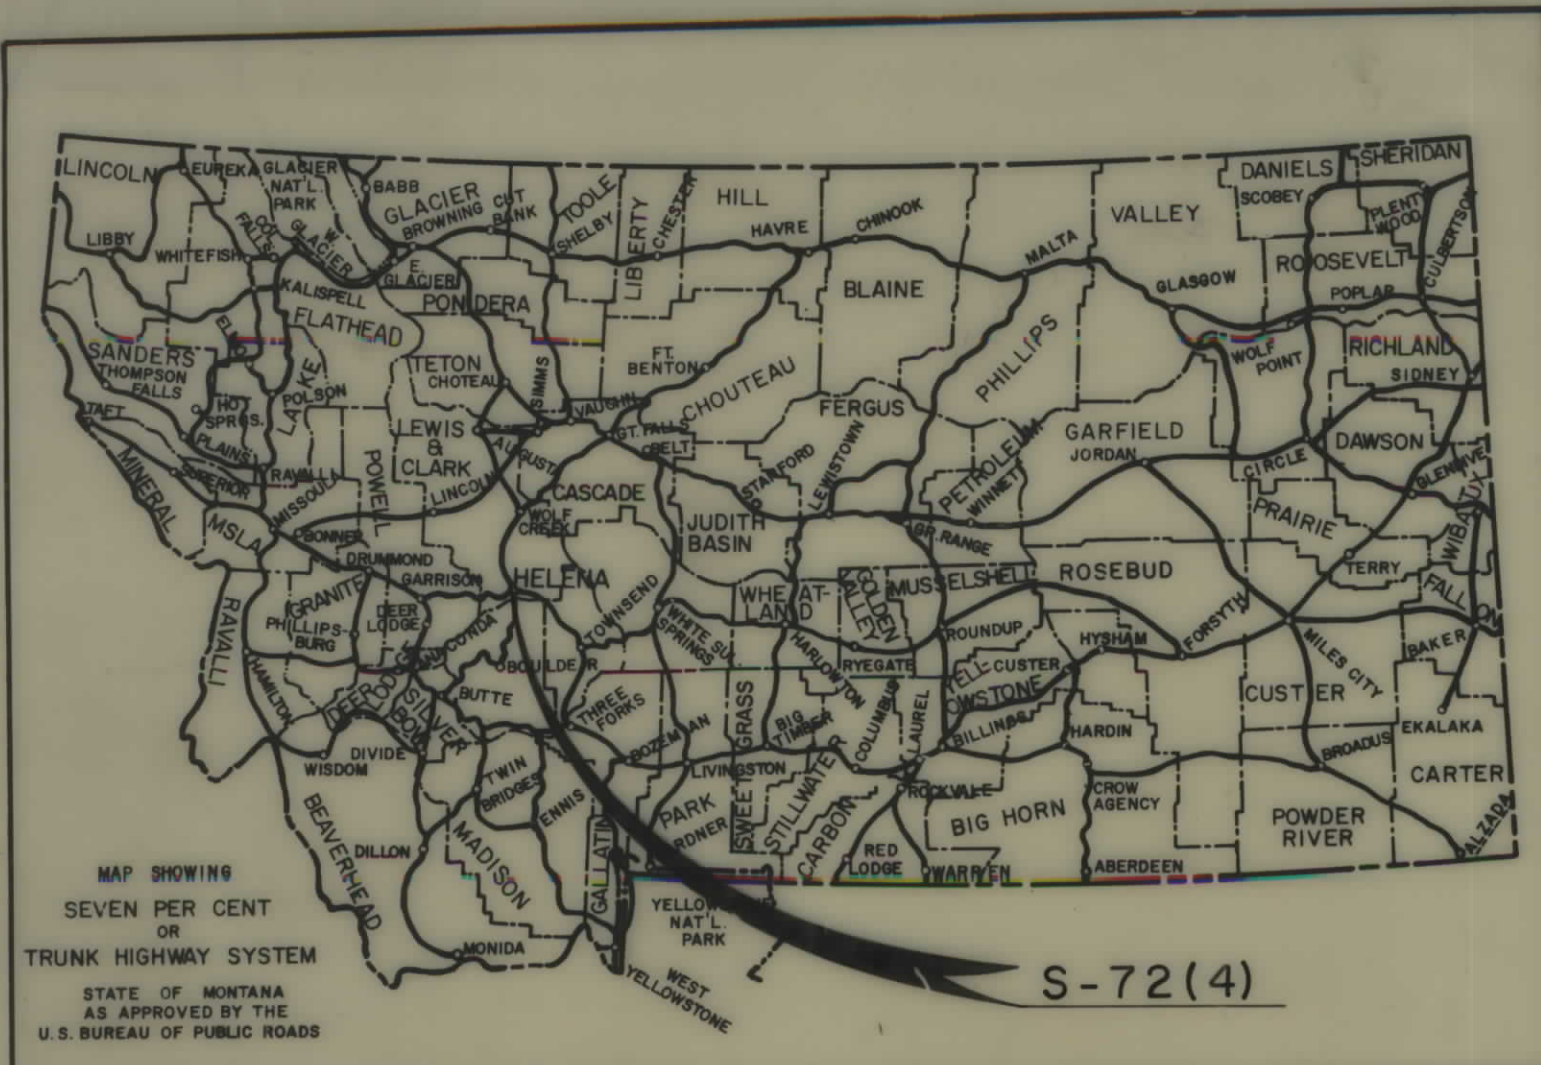



STATE OF MONTANA
STATE HIGHWAY COMMISSION

RIGHT OF WAY PLAN OF
FEDERAL AID PROJECT NO. S-72(4) R/W
S-72() CONST.

HELENA - YORK
LENGTH 6.862 MILES

CONVENTIONAL SIGNS

RIGHT OF WAY LINE	
CENTERLINE (C) OR PROJECTED LINE	
ST'D. CENTERLINE	
PARCEL NUMBER	
OWNERSHIP BOUNDARY	
R/W USE EXISTING R/W LT. OR RT.	
PRESENT TRAVELED WAY (RT.W.)	
R/W LINE FENCED	
RAILROAD R/W	
CONSTRUCTION LIMITS	
FENCE LINE	
CONTROL OF ACCESS WITH FENCE	
CONTROL OF ACCESS WITHOUT FENCE	
GATE IN FENCE	
CATTLE GUARD=24'	
STATE & NATIONAL BORDER LINES	
CITY OR TOWN LIMITS LINE	
COUNTY LINE	
RESERVATION LINE	
TOWNSHIP & SECTION LINE	
1/2 SECTION LINE	
1/4 SECTION LINE	
SECTION CORNER	
1/4 SECTION COR.	
1/16 SECTION COR.	
CENTER OF SECTION	
TELEPHONE OR TELEGRAPH POLES IN PLACE	
POWER POLES IN PLACE	
TEL. OR TEL. OR POWER POLES TO BE MOVED	
NEW PIPES	
OLD PIPES IN PLACE	
OUTLET DITCH	
INLET DITCH	
DITCHES	
CHANNEL CHANGES	
BRIDGE	
RAILROADS	

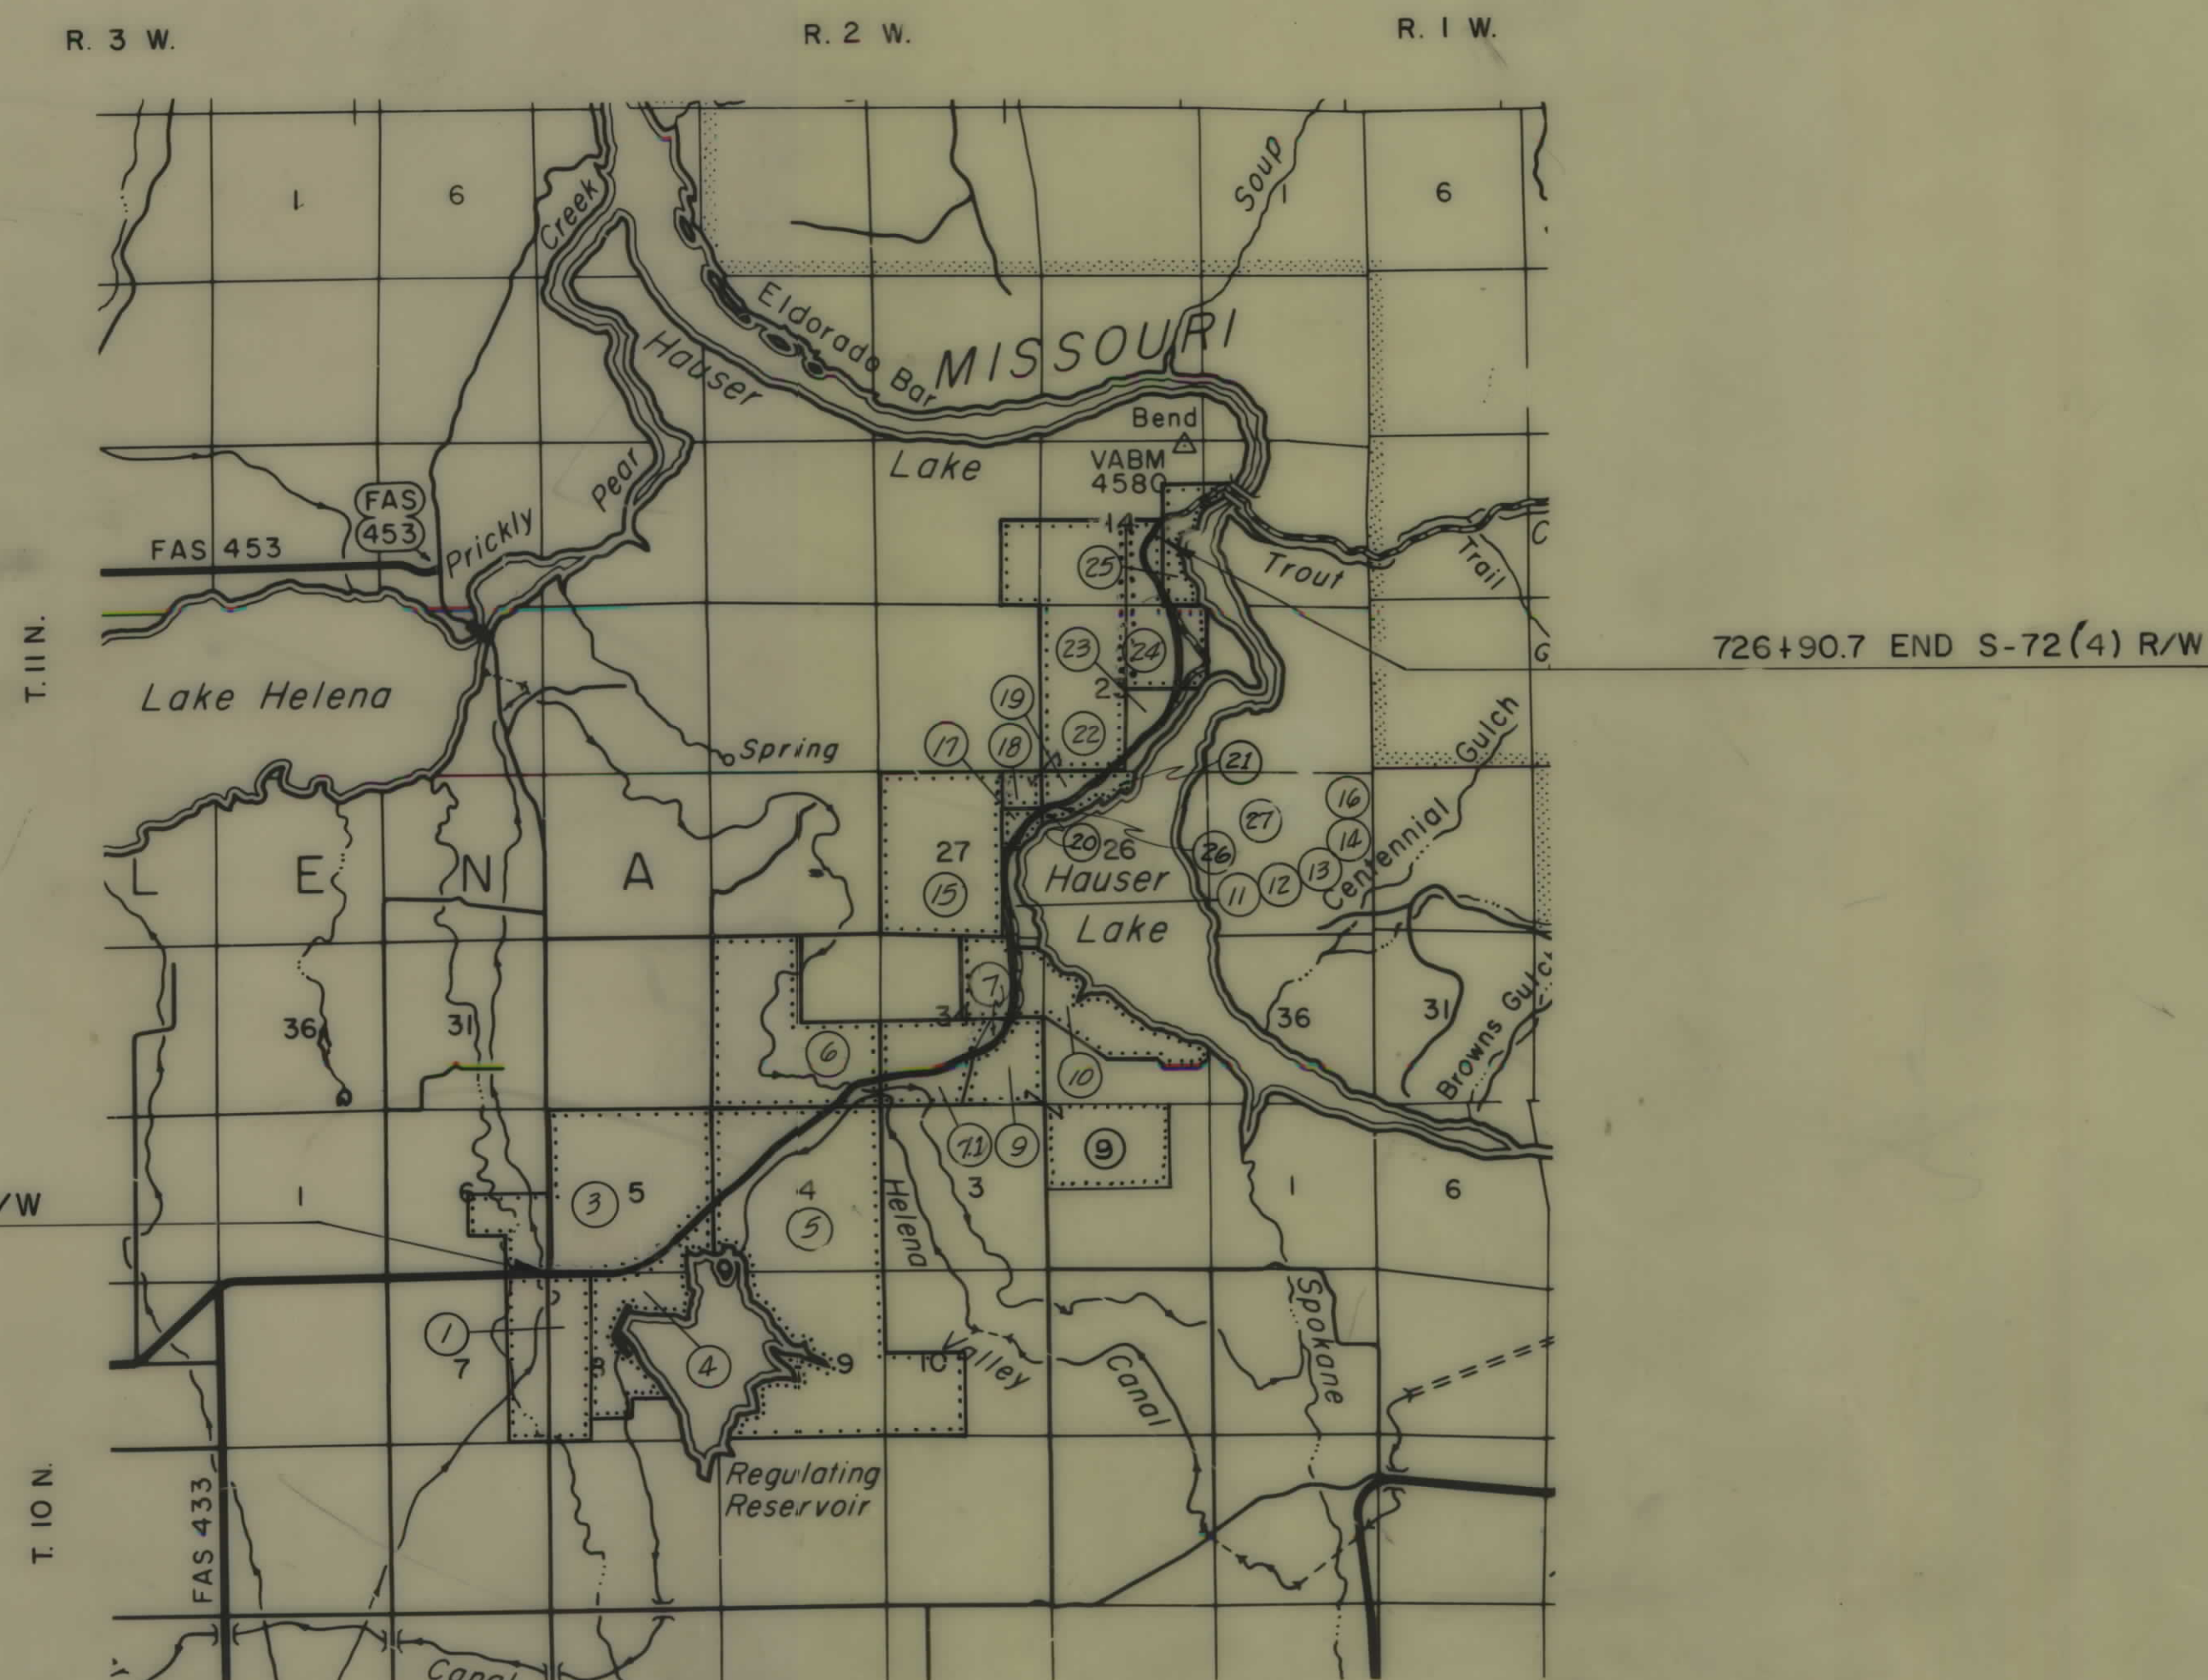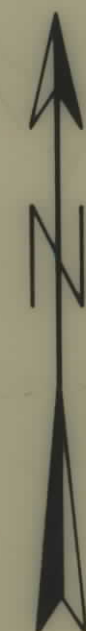

FED. ROAD DIST. NO.	STATE OF	FED. AID PROJECT NUMBERS		STATE NO.	SHEET NO.	TOTAL SHEETS
		CONST. NO.	R/W NO.			
8	MONTANA		S-72(4)	3072-04	1	8

HELENA - YORK

INDEX


PARCEL NO.	OWNERSHIPS	SHEET NO.
1	B.H. & EDNA C. LICHTWARDT	2
2-17 23-25	MONTANA POWER CO.	2-6-7-8
3	RALPH L. & MYRTLE L. WEGNER	2-3
4	U.S.A.	2-3
5	ROBERT S. & LOLA MAE SIMPSON	3-4
6	JOHN L. MILLER	4
7	LOUIS E. & MAYME S. NELSON	4-5
8	HAROLD P. & EDITH J. FRANKS	5
9	TOM & AGNES MISKOVICH	5
10	HARRY & VIOLA R. AMUNDSON	5-6
11	BERNICE L. GABER	6
12-14	CHARLES N. & SHIRLEY C. OLSON	6
13	RODGER M. & SHEILA M. NORDAHL	6
18 & 22	PAUL T. & ETHELYN T. KELLER	6-7-8
16	GLENN L. & CLAUDIA M. HOAGLUND	6
19-21	LOIS L. (KEIL) TILLOTSON 1/2 INT. & LARRY R. JOHNSON 1/2 INT.	6-7
7.1	LOUIS E. & MAYME S. NELSON (CONT'G) HAROLD L. & EDNA C. LICHTWARDT	4-5
15	LAZY BH RANCH CO., INC.	6
24	LAZY BH RANCH CO., INC.	7 & 8
26	LOIS (KEIL) TILLOTSON 1/2 INT. & LARRY R. JOHNSON 1/2 INT.	6
20	LOIS (KEIL) TILLOTSON	6
1E	U. S. BUREAU OF RECLAMATION	2
27	DORIS E. GIBSON	6

STATE HIGHWAY COMMISSION OF MONTANA	
APPROVED:	
May-17 19 68 Lewis M. Chittim STATE HIGHWAY ENGINEER	
U.S. DEPARTMENT OF TRANSPORTATION FEDERAL HIGHWAY ADMINISTRATION BUREAU OF PUBLIC ROADS	
APPROVED:	
DIVISION ENGINEER	DATE

10-8-68
12-7-68
9-9-68
8-28-68
8-7-68
5-17-68

OWNERSHIPS									PERMITS
PARCEL	NAME	ADDRESS	TOTAL AREA	GROSS R/W AREA	P.T.W. AREA	AREA TO BE ACQUIRED	REMAINDER LEFT	REMAINDER RIGHT	
10	HARRY & VIOLA R. AMUNDSON	811 8TH, HELENA	217.93	11.07	2.58	8.49	102.25	221.64	0.27
11	BERNICE L. GARBER	SAN DIEGO, CALIF.	10.57	1.69		1.69	1.68	7.20	
12	DORIS R. GIBSON	LAKE SIDE, YORK RTE, HELENA		0.42		0.42			
13	RODGER M. & SHELIA M. NORDAHL	YORK RTE, HELENA	0.77	0.34		0.34	0.28	0.15	
14	CHARLES N. & SHIRLEY C. OLSON	LAKE SIDE, YORK RTE, HELENA		3.25	1.32	1.93			
12 & 27	DORIS R. GIBSON	"	1.04	1.04		1.04			
15	LARRY B. RANCH CO. INC.	WHITE SULPHUR SPRINGS, MONT.	480.00	1.93	0.80	1.13	478.07		0.06
16	GLENN & CLAUDIA HOAGLAND	BOX 545, RTE. 1, PORT ORCHARD, WASH.	2.75	1.20	0.55	0.65	0.91	1.54	
17	MONTANA POWER CO.	410 E. BROADWAY, BUTTE, MONT.	28.30	8.21	1.00	7.21	13.00	7.09	0.16
18	PAUL T. & ETHELYN T. KELLER	913 STUART, HELENA, MONT.		0.07		0.07			
19	LOIS L. TILLOTSON & INT. LARRY R. JOHNSON & INT.	146 1ST, APT. 4, SALT LAKE CITY, UTAH	26.00	2.65		2.65	23.35		
20	LOIS L. TILLOTSON	"	0.47	0.29		0.29		0.18	
26	LOIS L. (W) TILLOTSON & LARRY JOHNSON & INT.	"	1.03	0.44		0.44		0.59	
27	DORIS R. GIBSON	LAKE SIDE, YORK RTE, HELENA	1.88	1.18		1.18	0.70		

FED. ROAD DIST. NO.	STATE OF MONTANA	FED. AID PROJECT NUMBERS		STATE NO.	SHEET NO.	TOTAL SHEETS
		CONST. NO.	R/W NO.			
8			S-72(4)	3072-04	6	8

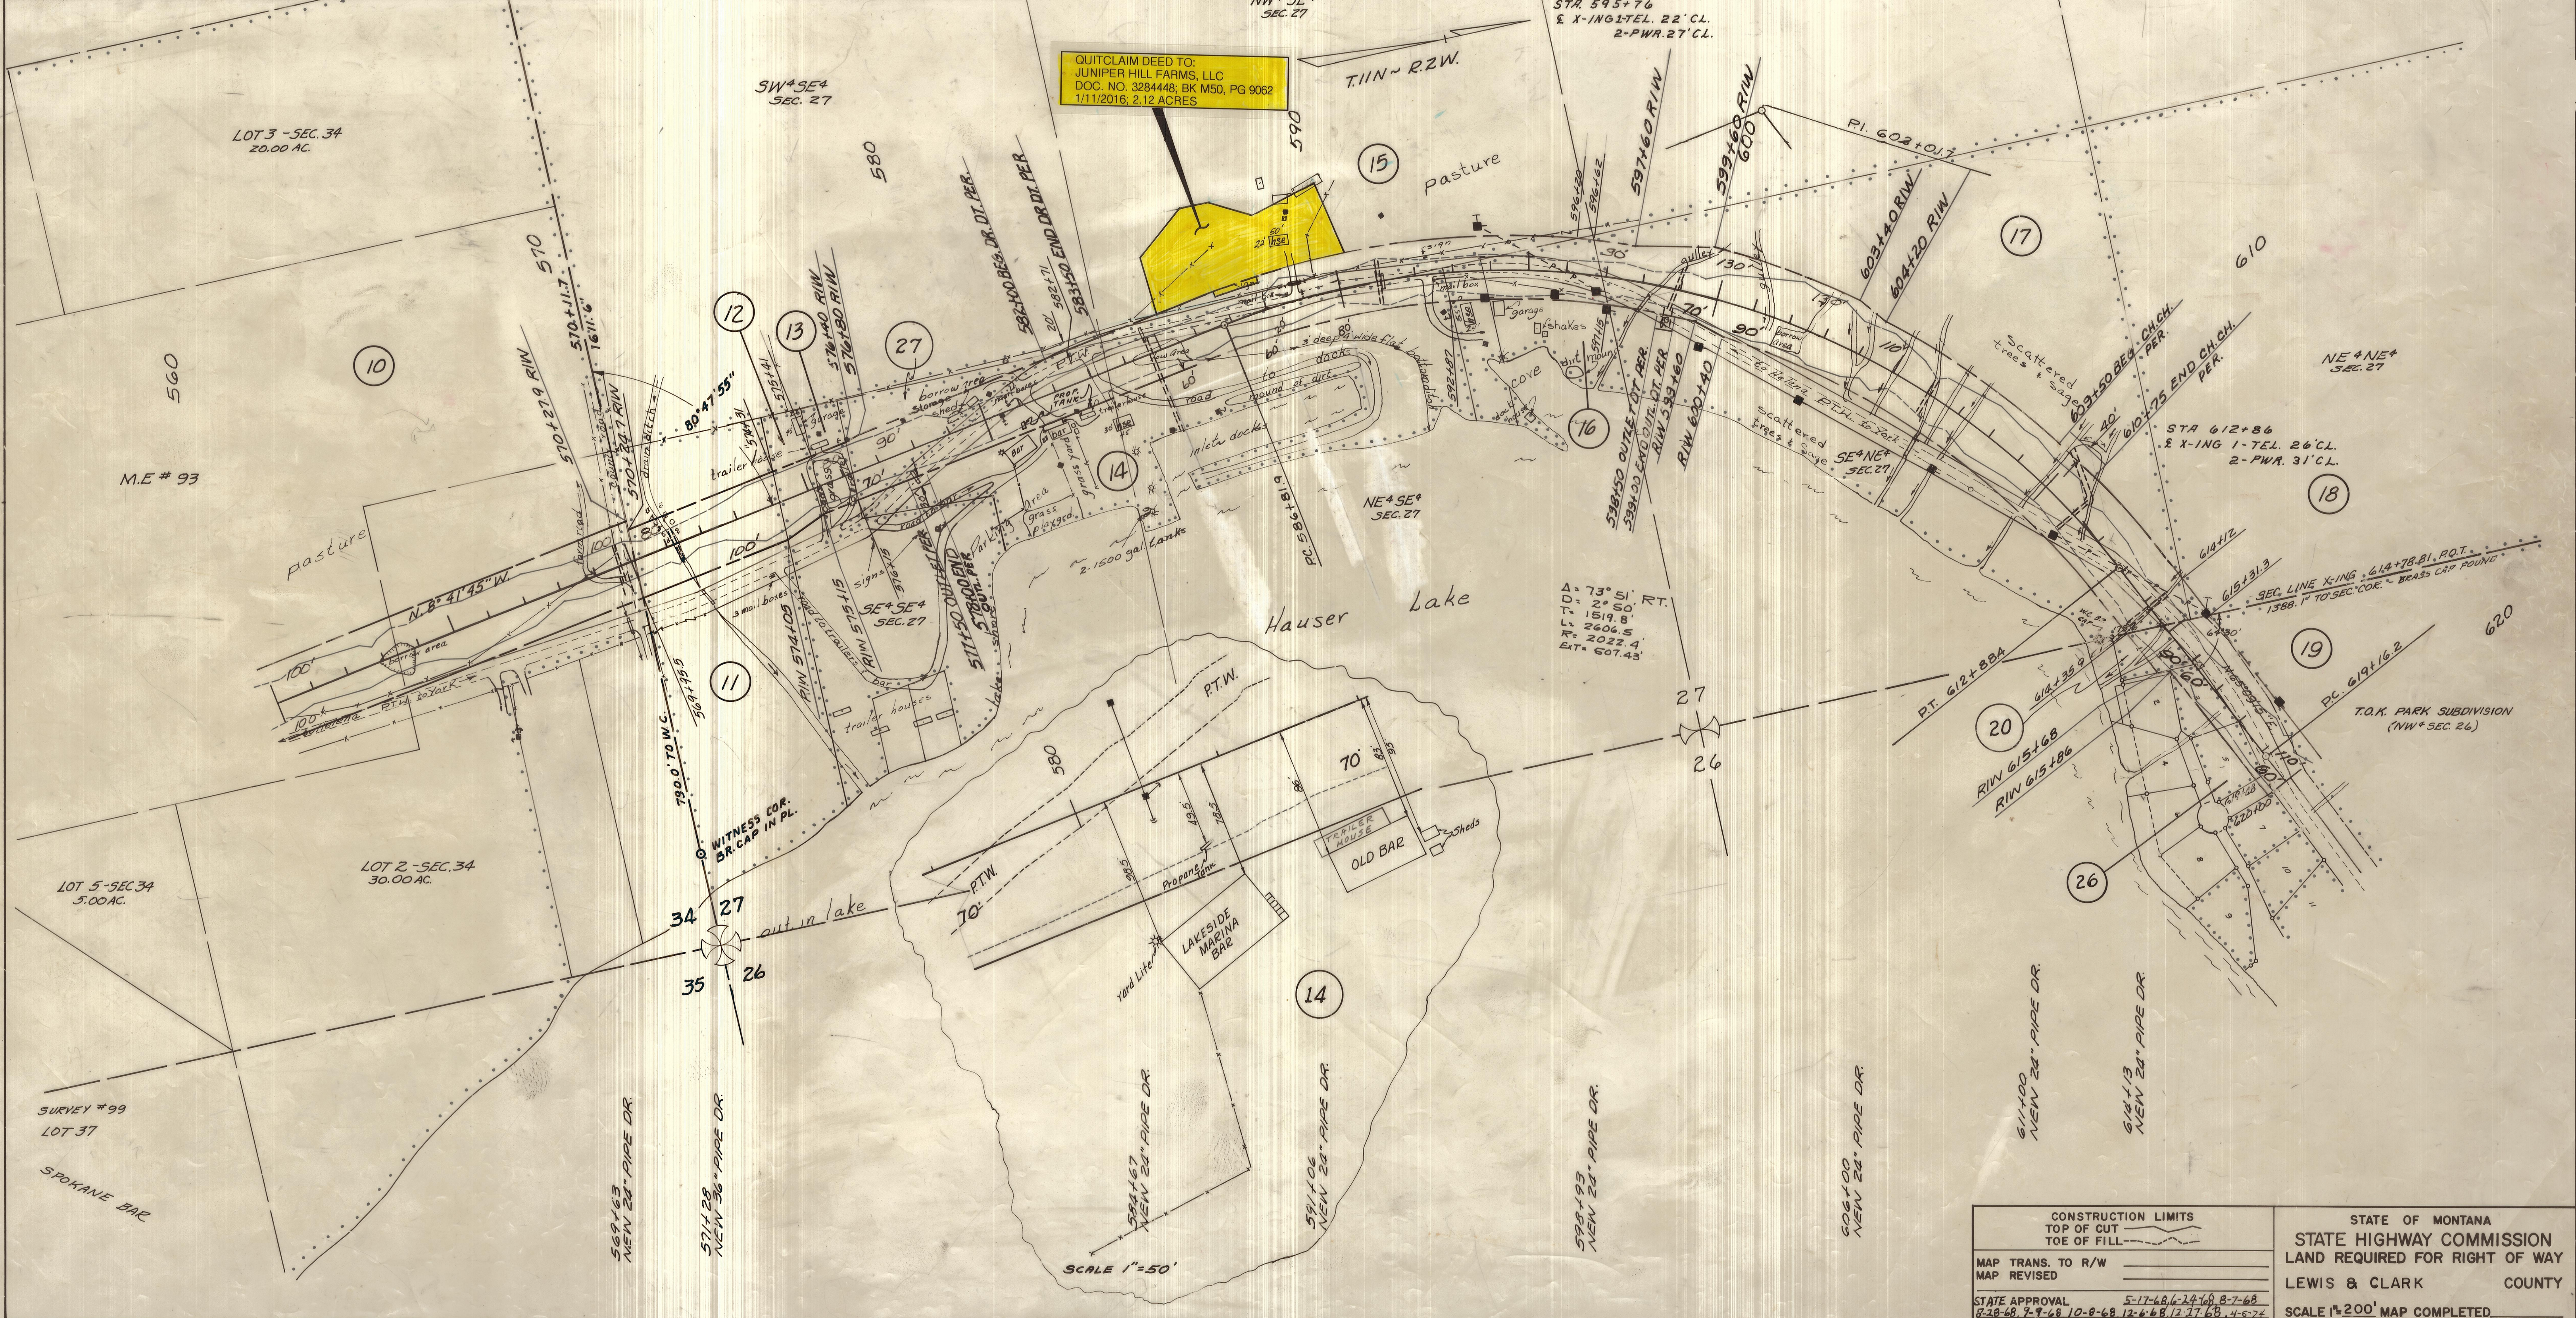

CONSTRUCTION LIMITS		STATE OF MONTANA	
TOP OF CUT		STATE HIGHWAY COMMISSION	
TOE OF FILL		LAND REQUIRED FOR RIGHT OF WAY	
MAP TRANS. TO R/W		LEWIS & CLARK COUNTY	
MAP REVISED		SCALE 1"=200' MAP COMPLETED	
STATE APPROVAL		5-17-68, 6-24-68, 8-7-68, 8-28-68, 9-9-68, 10-8-68, 12-6-68, 12-17-68, 4-5-74	

