

PLANS

NOT

TO



SCALE

OWNERSHIPS			
PARCEL	NAME	ADDRESS	CONSTRUCTION PMT. AREA
1	LYLE & BARBARA M. GRINDHEIM	ROUTE 3, BOX 3148 LEWISTOWN, MONTANA	1.25 Ac.

FED. ROAD DIST. NO.	STATE	FED. AID PROJ. NO.	FISCAL YEAR	SHEET NO.	TOTAL SHEETS
1	MONT.			1	1

RIGHT OF WAY ID: BR 81-1(6)25

PROJECT NUMBER: 3171-06

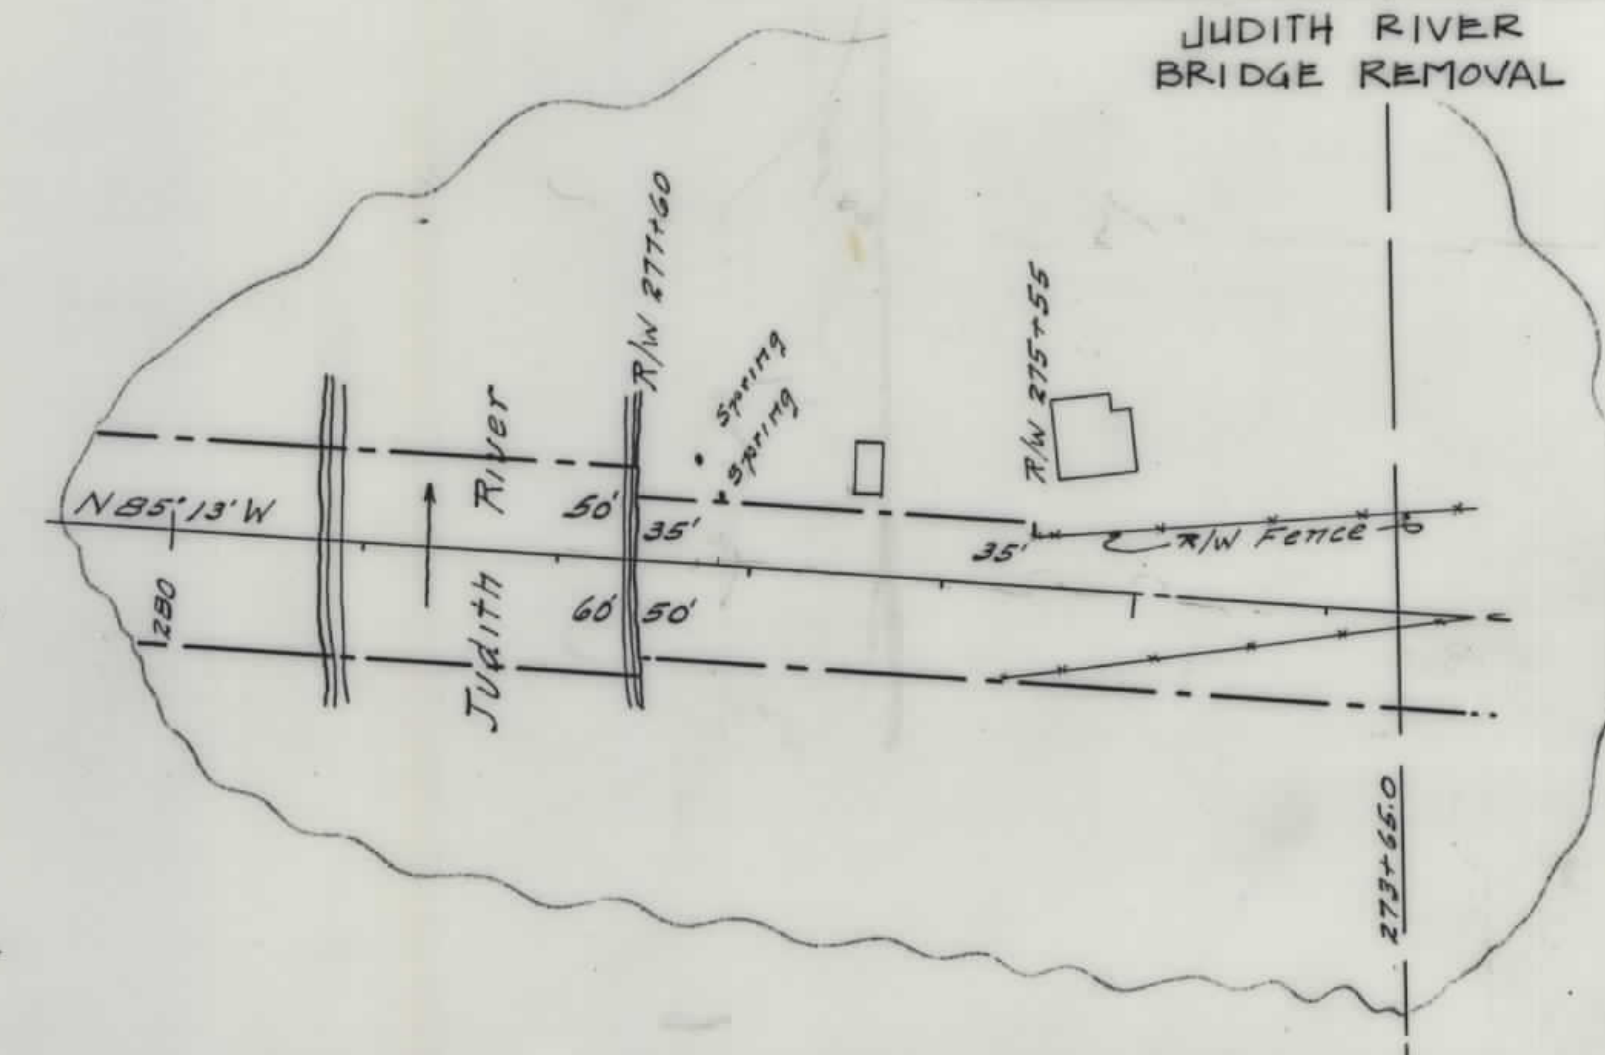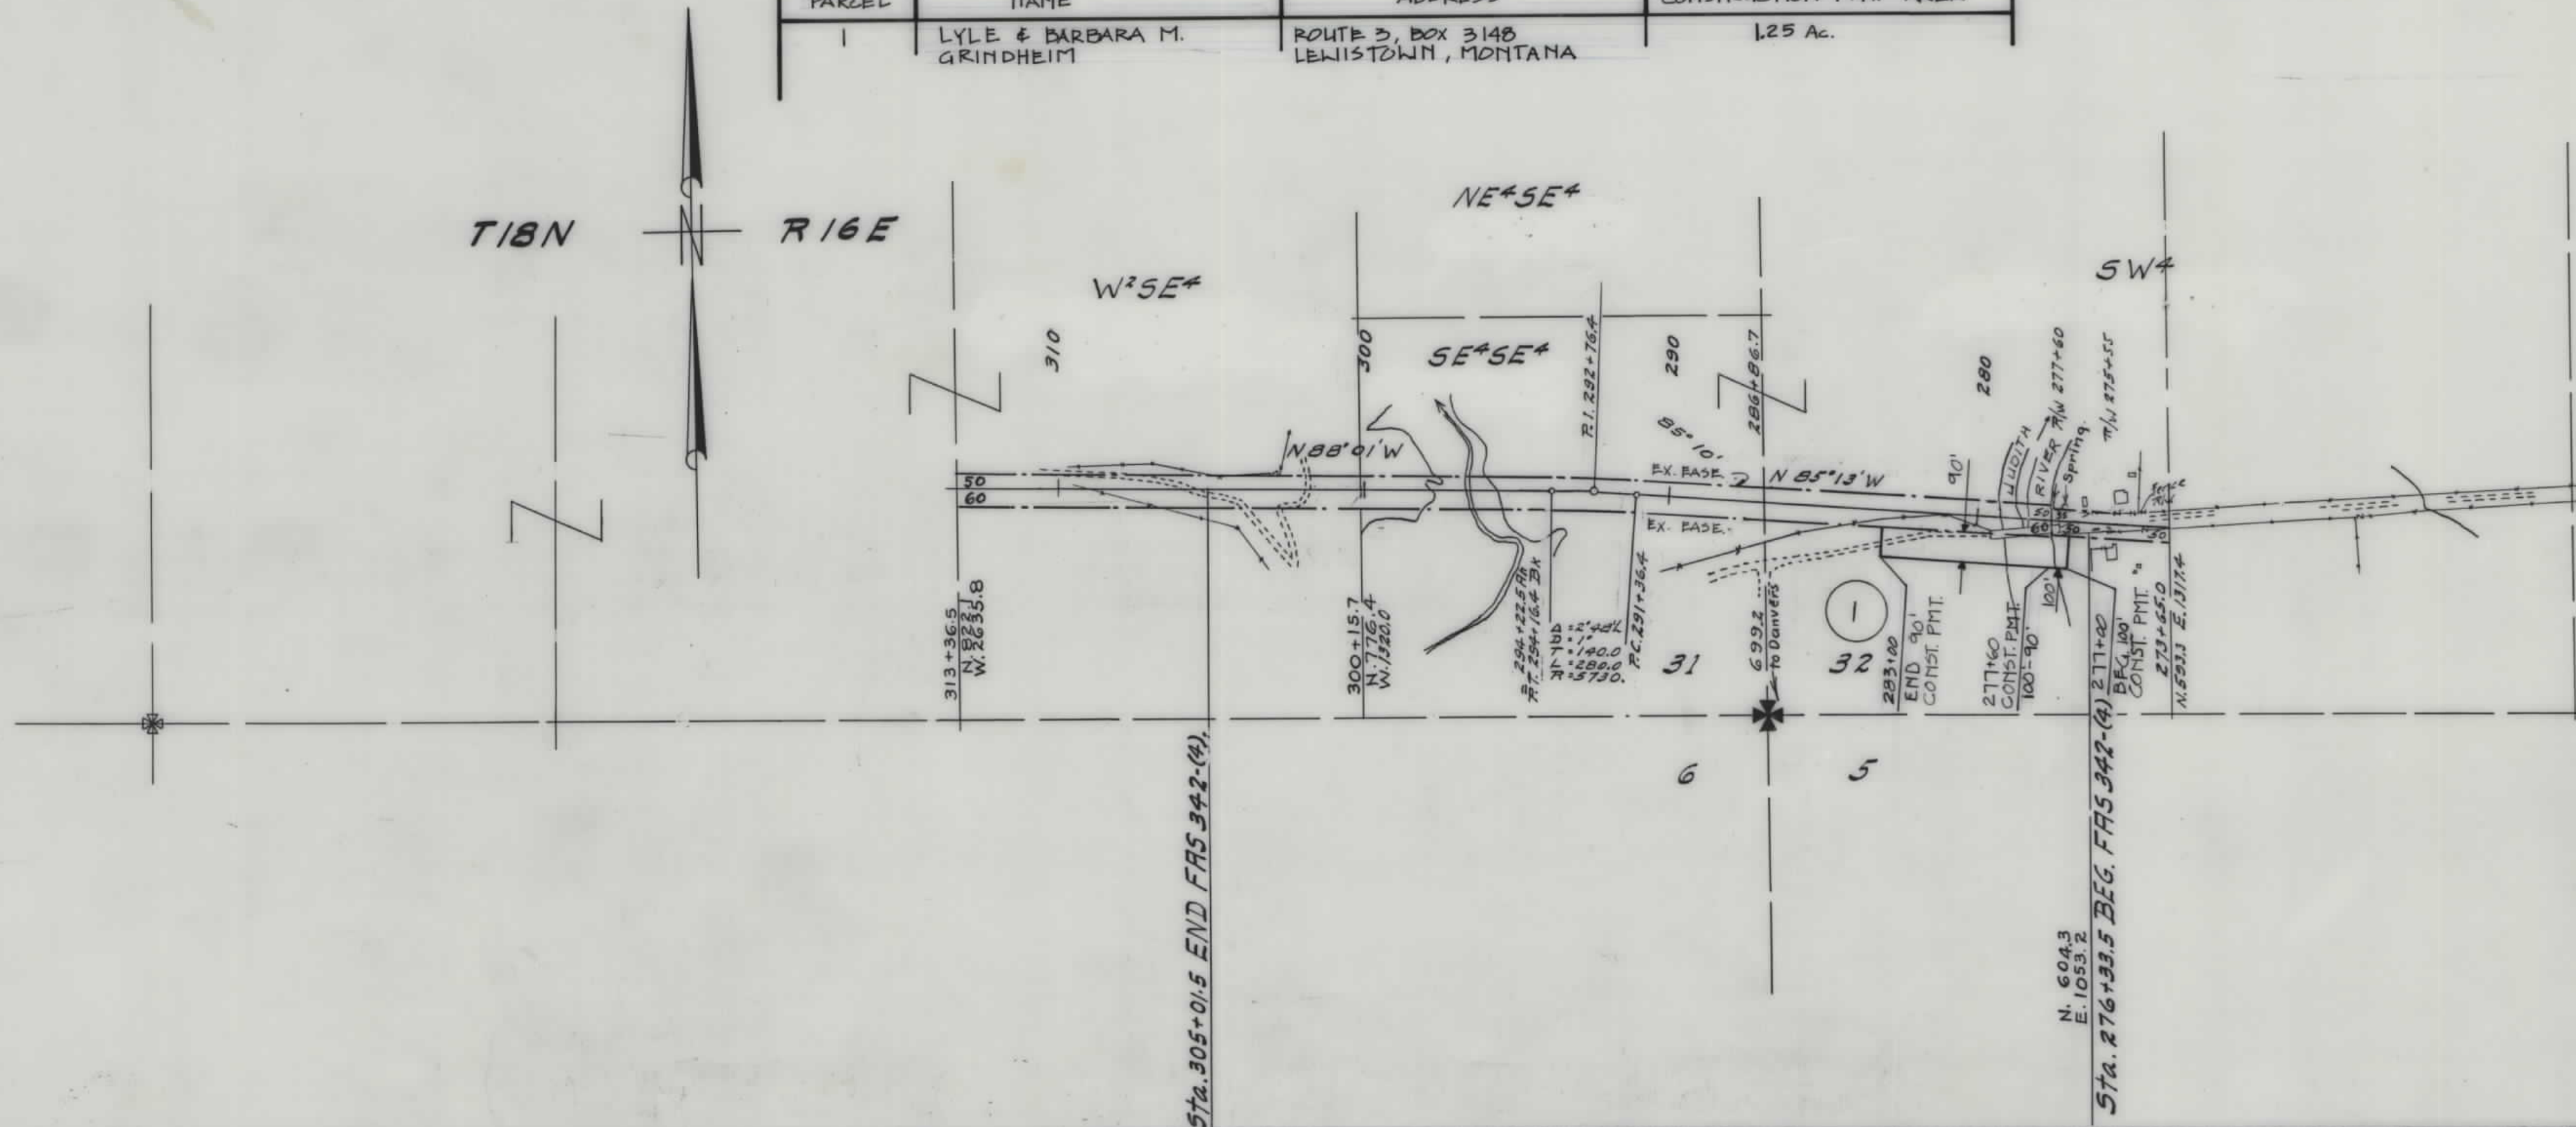

STATE OF MONTANA
STATE HIGHWAY COMMISSION
PLAN SHOWING LAND
REQUIRED FOR RIGHT OF WAY
FERGUS COUNTY

SCALE 1"=400' MAP COMPLETED _____
DESCRIPTIONS WRITTEN BY _____ DATE _____
DESCRIPTIONS CHECKED BY _____ DATE _____
APPROVED BY _____ PLANS DEPT.
APPROVED BY _____ R/W ENGINEER

FHWA/MDT APPROVAL: JULY 8, 1996
MAP REVISED: NOV. 14, 1996

BR 81-1(6)25 SHT 1 OF 1