


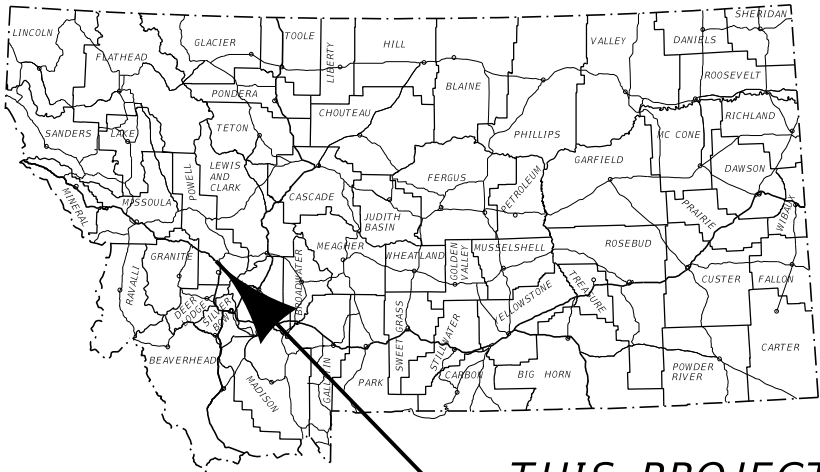

THIS PROJECT

MONTANA DEPARTMENT OF TRANSPORTATION

RIGHT OF WAY PLAN

FEDERAL AID PROJECT ER 90-3(154)175

I-90 EROSION REPAIR - GARRISON

POWELL COUNTY

LENGTH 0.1 MILES

STATE	RIGHT OF WAY	SHEET NO.	TOTAL SHEETS
MONTANA		1	2
R/W ID.		ER 90-3(154)175	
PROJECT NO.		9713-154-000	

I-90 EROSION REPAIR - GARRISON


PLAN LEGEND

PROPOSED RIGHT OF WAY LINE	---
EXISTING RIGHT OF WAY LINE	----
RAILROAD RIGHT OF WAY LINE	----
RIGHT OF WAY BASELINE	----
STK'D CENTERLINE	----
SECTION LINE	----
OWNERSHIP BOUNDARY	----
FULL ACCESS CONTROL	AC AC
LIMITED ACCESS CONTROL	///
EXISTING FULL ACCESS CONTROL	EFAC
EXISTING LIMITED ACCESS CONTROL	ELAC
PRESENT TRAVELED WAY (P.T.W.)	----
FENCE LINE	----
EXISTING GUARDRAIL	----
PROPOSED GUARDRAIL	----
GATE IN FENCE	----
CATTLE GUARD: EXIST. - PROPOSED	----
SECTION CORNER	FOUNDFOUND UNFOUNDFOUND
1/4 SECTION CORNER	FOUNDFOUND UNFOUNDFOUND
CLOSING CORNER	FOUNDFOUND UNFOUNDFOUND
MEANDER CORNER	FOUNDFOUND UNFOUNDFOUND
CENTER OF SECTION	FOUNDFOUND UNFOUNDFOUND
1/16 SECTION CORNER FOUND	FOUNDFOUND UNFOUNDFOUND
RIGHT OF WAY MONUMENT	FOUNDFOUND UNFOUNDFOUND
PROPERTY CORNER PIN	FOUNDFOUND UNFOUNDFOUND
POWER POLE IN PLACE	FOUNDFOUND UNFOUNDFOUND
TELEPHONE POLE IN PLACE	FOUNDFOUND UNFOUNDFOUND
TELEGRAPH POLE IN PLACE	FOUNDFOUND UNFOUNDFOUND
LIGHT POLE	FOUNDFOUND UNFOUNDFOUND
PROPOSED CULVERT	FOUNDFOUND UNFOUNDFOUND
EXISTING CULVERT	FOUNDFOUND UNFOUNDFOUND
OUTLET DITCH	FOUNDFOUND UNFOUNDFOUND
INLET DITCH	FOUNDFOUND UNFOUNDFOUND
EXISTING DITCH	FOUNDFOUND UNFOUNDFOUND
CHANNEL CHANGES	FOUNDFOUND UNFOUNDFOUND
DITCH BLOCK	FOUNDFOUND UNFOUNDFOUND
RIPRAP	FOUNDFOUND UNFOUNDFOUND
BRIDGES	FOUNDFOUND UNFOUNDFOUND
RAILROADS	FOUNDFOUND UNFOUNDFOUND
PARCEL NUMBERS	FOUNDFOUND UNFOUNDFOUND
APPROACH: EXIST. - PROPOSED	FOUNDFOUND UNFOUNDFOUND



ASSOCIATED PROJECTS
ER 90-3(136)175 PE


RELATED PROJECTS
I-IG 90-3(21)172

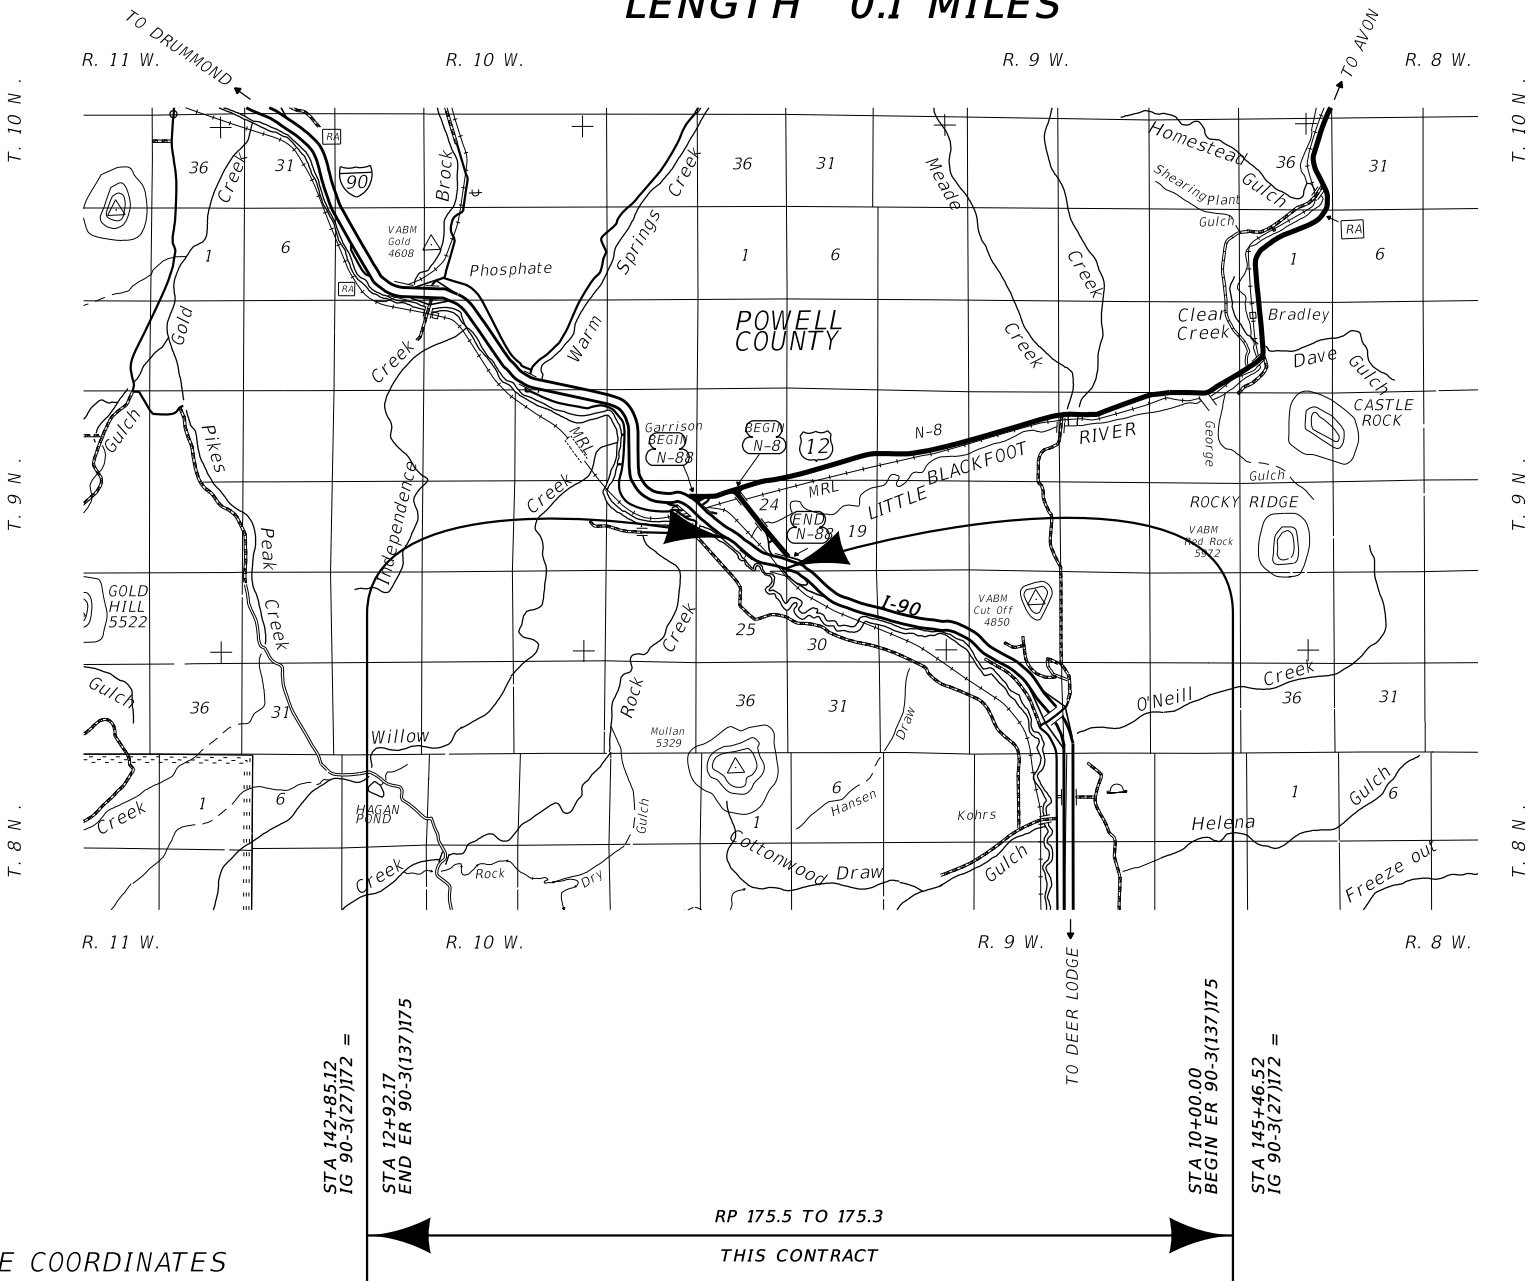

OWNERSHIP									
PARCEL	NAME	ADDRESS	TOTAL AREA	GROSS R/W AREA	EX. EASE. AREA	NET AREA	CONST. PMT. AREA	EASEMENT AREA	SHEET NO.
1	SHARON M. SHILLO, ETAL	115 RIVERFRONT LN, GARRISON, MT 59731	61.16 AC				0.11 AC		2
2	STATE OF MONTANA, DNRC	1539 11TH AVE, HELENA, MT 59620		FOR NEGOTIATIONS ONLY					2

STATE	RIGHT OF WAY	SHEET	TOTAL
MONTANA		NO.	SHEETS
R/W ID.	ER 90-3(154)175		
PROJECT NO.	9713-154-000		

1-90 EROSION REPAIR - GARRISON

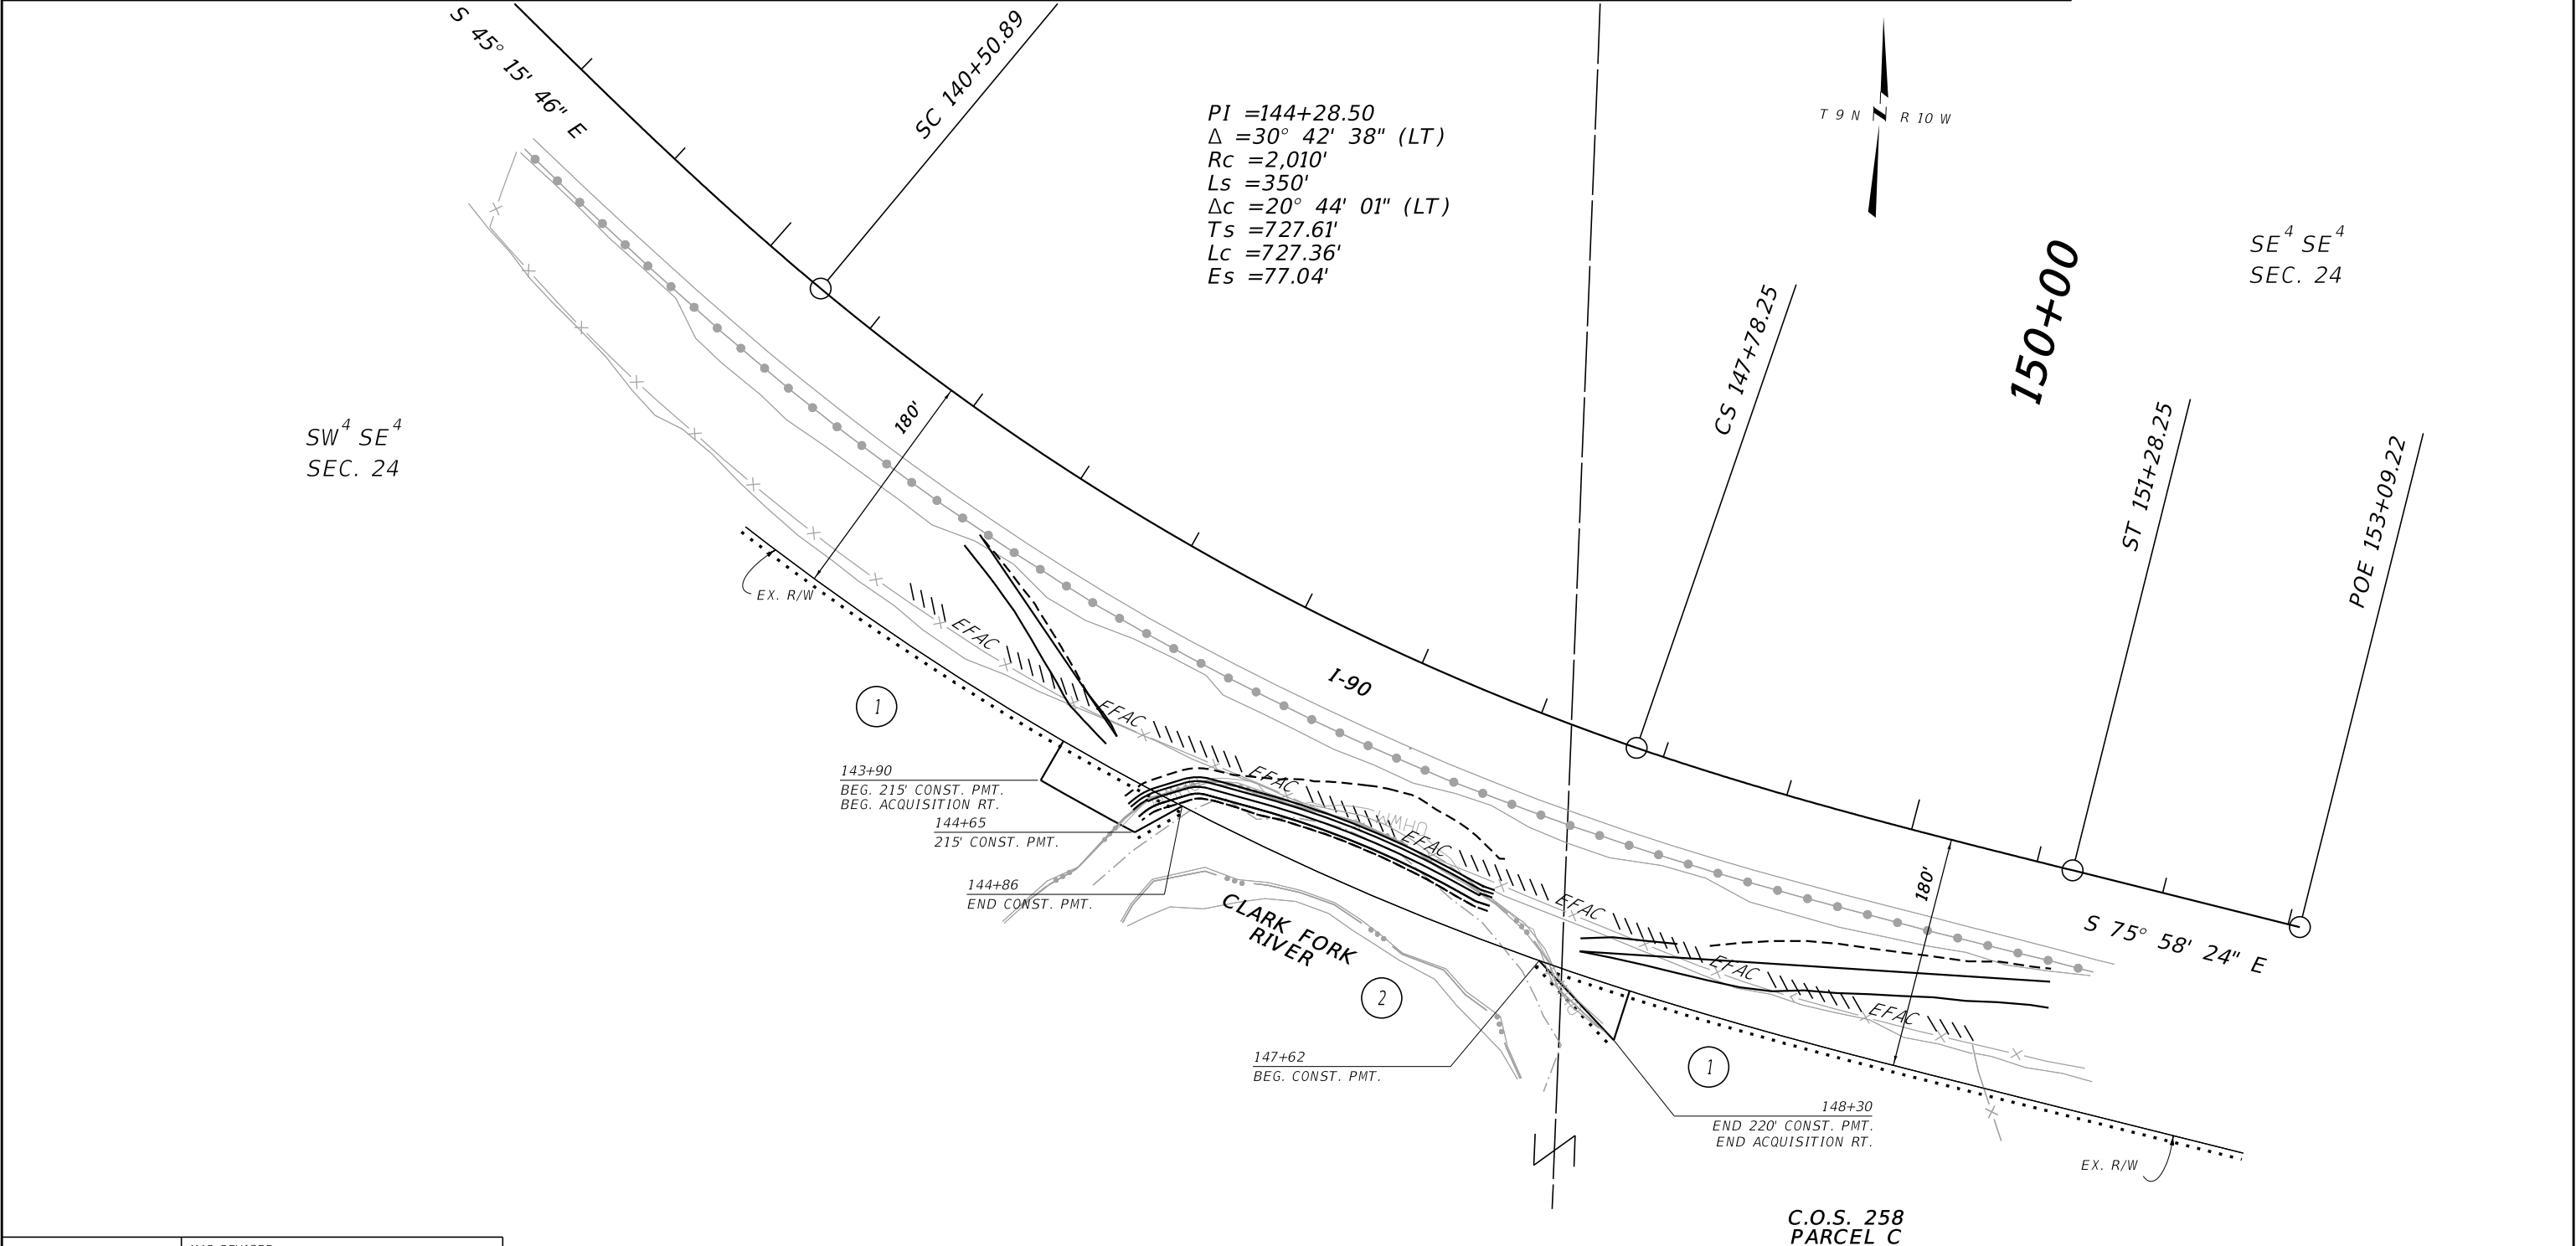

CONSTRUCTION LIMITS

MAP REVISED

CUT SECTION

TOE OF FILL

FHWA/MDT APPROVAL

2/24/21

MDT

MONTANA DEPARTMENT OF TRANSPORTATION

2/25/2021

1:11:16 PM

CPS - U2573

- NOTES:
1. THE PROPOSED R/W LINE WHERE A SPIRAL CURVE TRANSITION IS USED IS A CHORD RATHER THAN A CONCENTRIC CURVE.
 2. ALL STATIONS AND OFFSETS FOR R/W BREAKS ARE IN REFERENCE TO THE R/W BASELINE.

GRID STATE PLANE COORDINATES

THIS IS A STATE PLANE COORDINATE PROJECT. ALL DIMENSIONS, DISTANCES AND AREAS ON THIS PROJECT ARE GRID, EXCEPT FOR THE EXISTING R/W WIDTH DIMENSION, WHICH IS RECORD. THE COMBINATION SCALE FACTOR IS 0.99922256.

MONTANA DEPARTMENT OF TRANSPORTATION

RIGHT OF WAY PLAN

POWELL COUNTY

NOT TO SCALE