
PLANS NOT TO SCALE

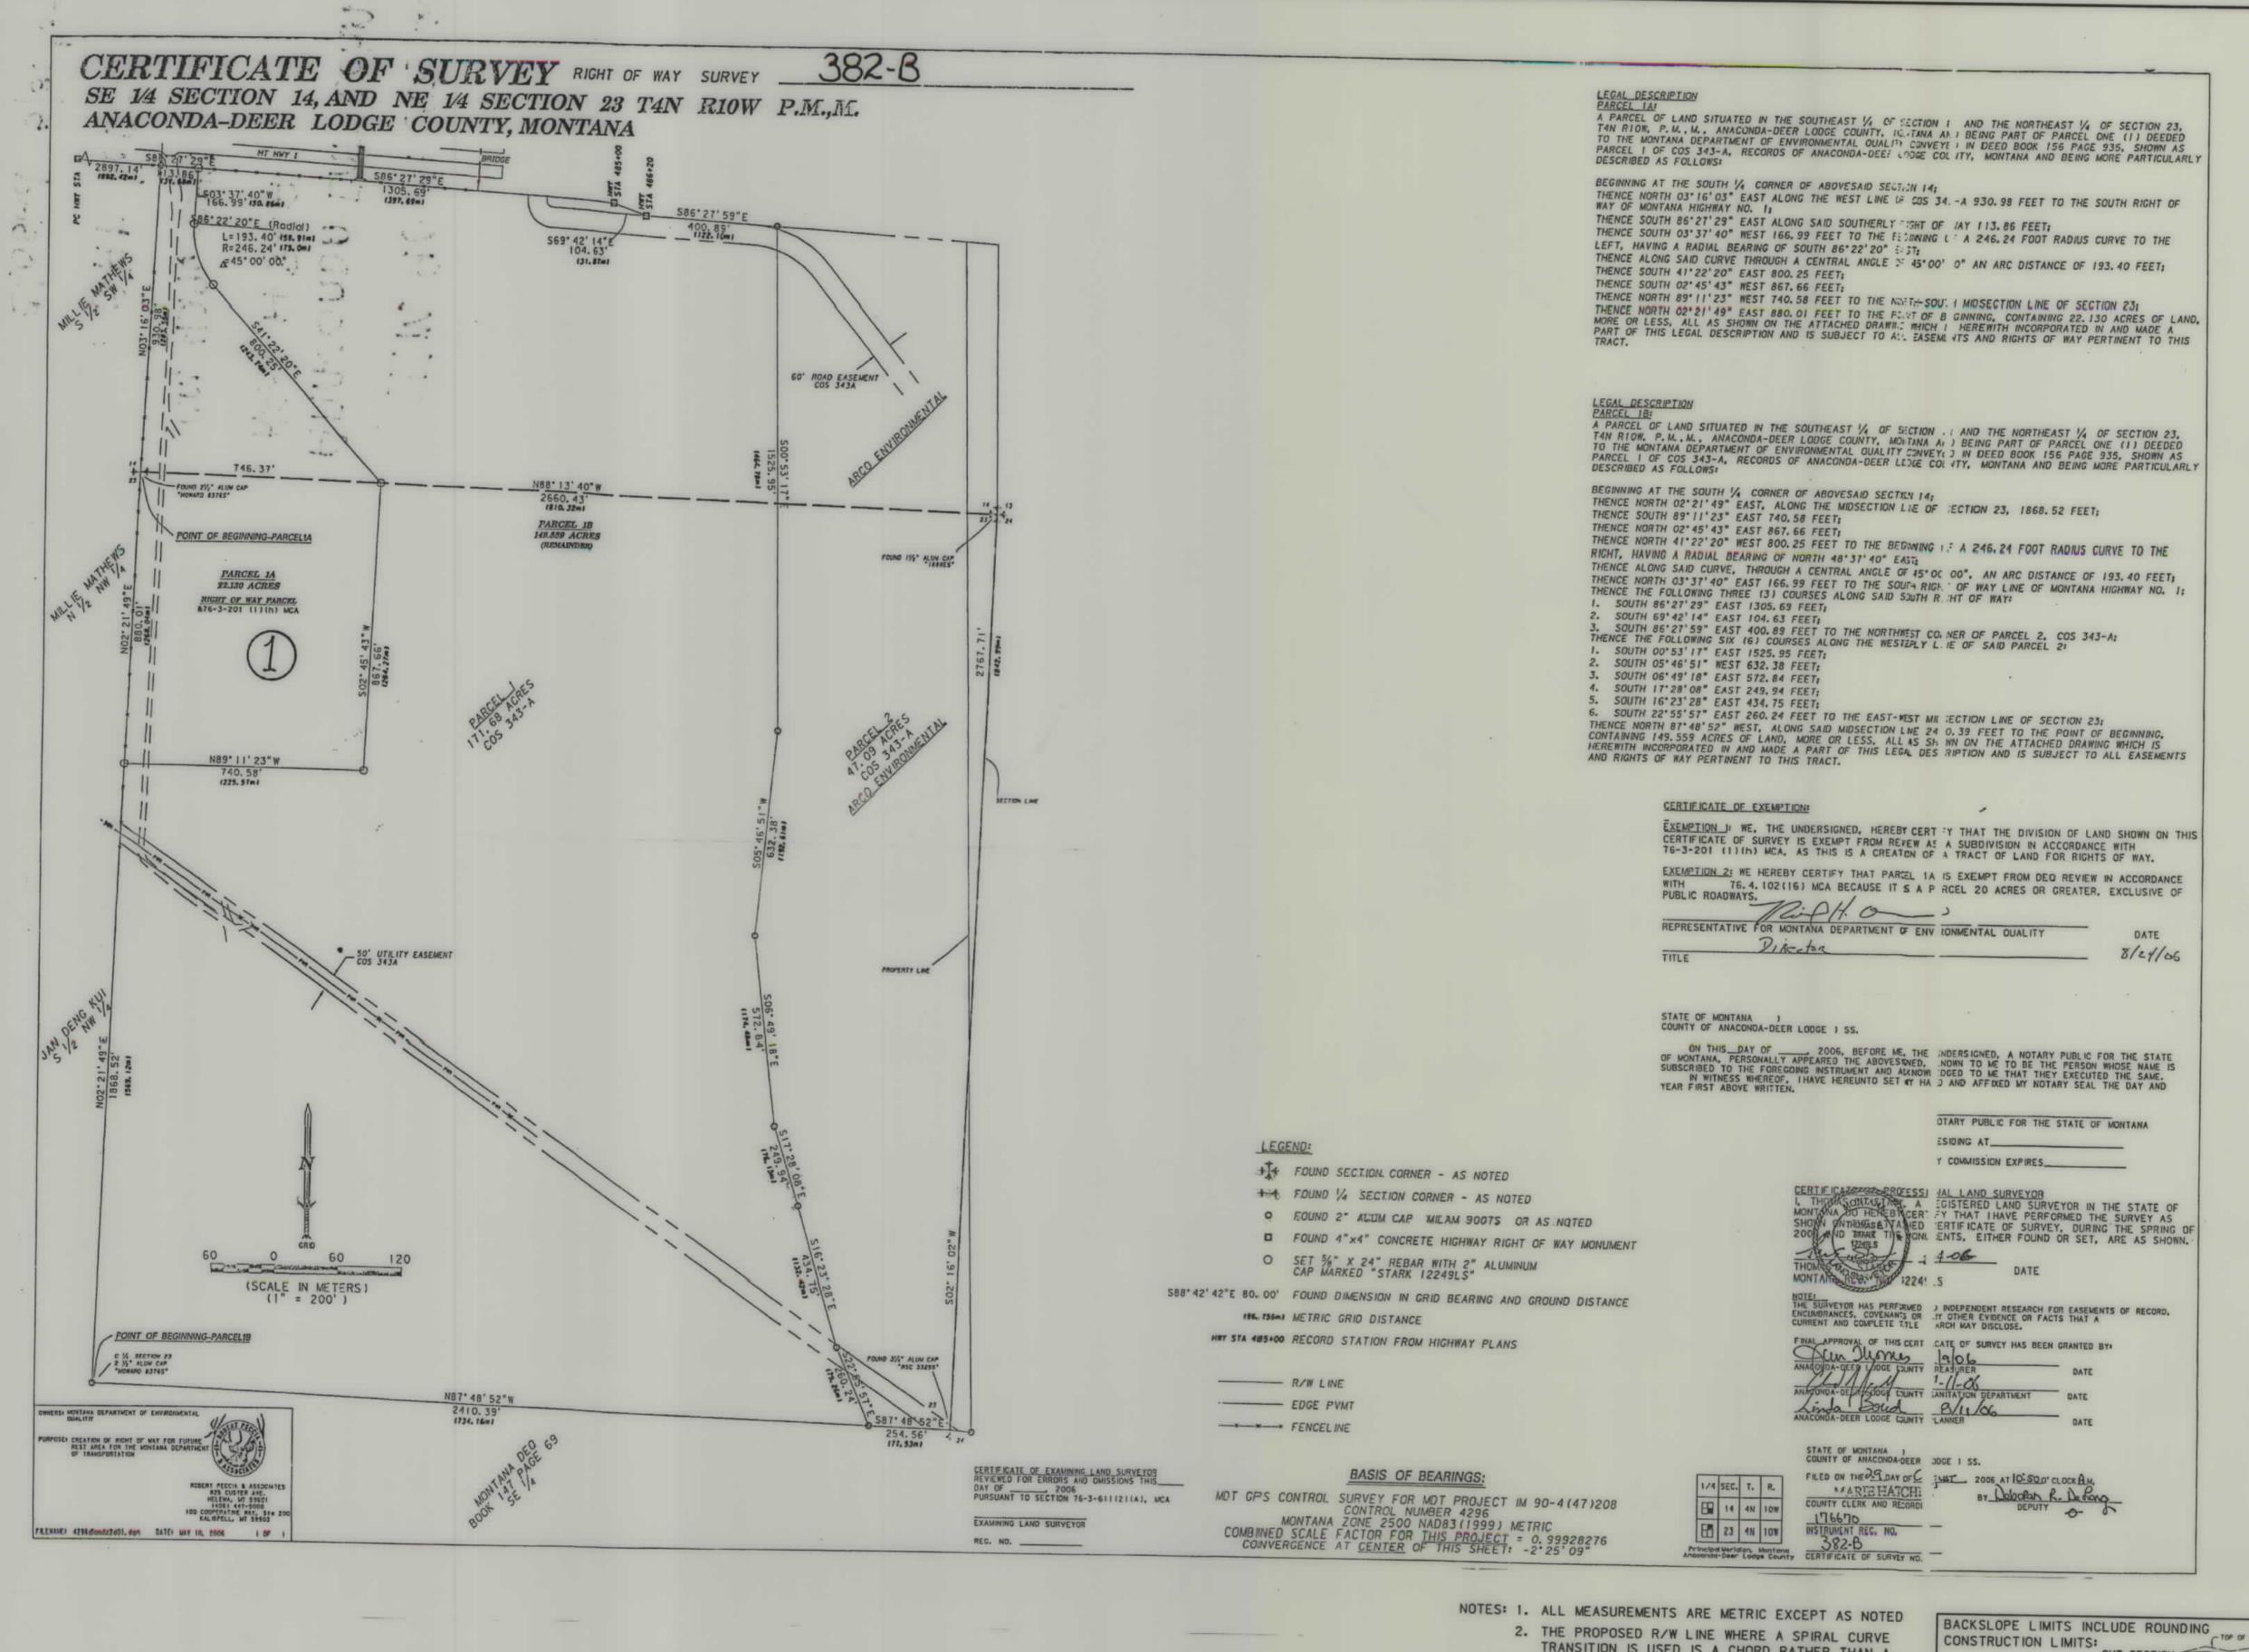

0

03

03

RIGHT OF WAY ID. MONTANA IM 90-4(47)208

PROJECT NUMBER 4296-047

ANACONDA INTCH REST AREA

TRANSITION IS USED IS A CHORD RATHER THAN A CONCENTRIC CURVE.

3. THE ENGLISH AREAS ARE FOR INFORMATIONAL PURPOSES ONLY.

4. ALL STATIONS AND OFFSETS FOR R/W BREAKS ARE IN REFERENCE TO THE R/W BASELINE.

- TOP OF CUT CUT SECTION TOTTON TOE OF FILL FHWA/DOT APPROVAL 9/20/06 MAP REVISED

MONTANA DEPARTMENT OF TRANSPORTATION

> RIGHT OF WAY PLAN DEER LODGE NOT TO SCALE