


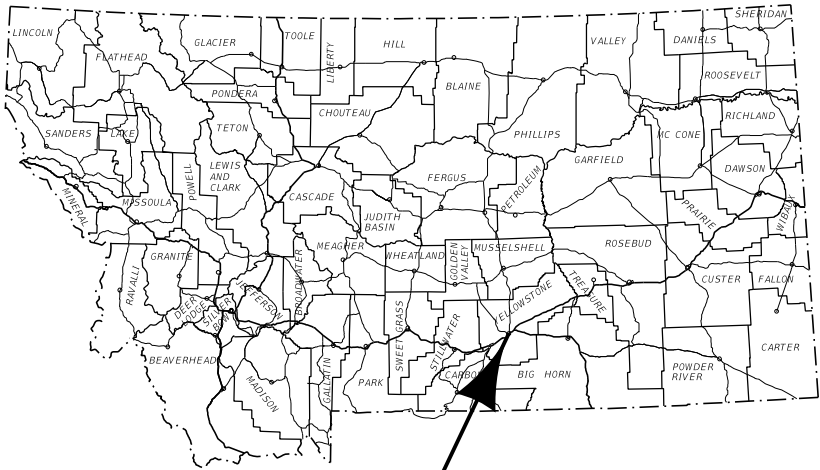

THIS PROJECT

MONTANA DEPARTMENT OF TRANSPORTATION

RIGHT OF WAY PLAN

FEDERAL AID PROJECT NO. IM 90-8(192)450

I-90 YELLOWSTONE R - BILLINGS

YELLOWSTONE COUNTY

LENGTH 2.3 MILES

STATE	RIGHT OF WAY	SHEET	TOTAL
MONTANA		NO.	SHEETS
		1	13
R/W ID.	IM 90-8(192)450		
PROJECT NO.	7972-192-000		

I-90 YELLOWSTONE R - BILLINGS

SEE SHEET NO. 2-3 FOR OWNERSHIP
NAMES, ADDRESSES, AREAS, ETC.

AN ACCESS CONTROLLED FACILITY

INTERSTATE ACCESS CONTROL RESOLUTION IS PER
PROJECT NO. I-90-8(5)433


PLAN LEGEND

PROPOSED RIGHT OF WAY LINE	---
EXISTING RIGHT OF WAY LINE	----
RAILROAD RIGHT OF WAY LINE	----
RIGHT OF WAY BASELINE	----
STK'D CENTERLINE	----
SECTION LINE	----
OWNERSHIP BOUNDARY	----
FULL ACCESS CONTROL	AC AC
LIMITED ACCESS CONTROL	/// ///
EXISTING FULL ACCESS CONTROL	EFAC EFAC
EXISTING LIMITED ACCESS CONTROL	ELAC ELAC
PRESENT TRAVELED WAY (P.T.W.)	----
FENCE LINE	-x-x-
EXISTING GUARDRAIL	----
PROPOSED GUARDRAIL	----
GATE IN FENCE	-x-x-
CATTLE GUARD: EXIST. - PROPOSED	FOUND UNFOUND
SECTION CORNER	FOUND UNFOUND
1/4 SECTION CORNER	FOUND UNFOUND
CLOSING CORNER	FOUND UNFOUND
MEANDER CORNER	FOUND UNFOUND
CENTER OF SECTION	FOUND UNFOUND
1/16 SECTION CORNER FOUND	FOUND UNFOUND
RIGHT OF WAY MONUMENT	FOUND CALCULATED
PROPERTY CORNER PIN	FOUND UNFOUND
POWER POLE IN PLACE	FOUND UNFOUND
TELEPHONE POLE IN PLACE	FOUND UNFOUND
TELEGRAPH POLE IN PLACE	FOUND UNFOUND
LIGHT POLE	FOUND UNFOUND
PROPOSED CULVERT	----
EXISTING CULVERT	----
OUTLET DITCH	----
INLET DITCH	----
EXISTING DITCH	----
CHANNEL CHANGES	CH CH
DITCH BLOCK	----
RIPRAP	----
BRIDGES	----
RAILROADS	----
PARCEL NUMBERS	2
APPROACH: EXIST. - PROPOSED	----

YELLOWSTONE
COUNTY

ASSOCIATED PROJECTS
NHPB-IM-NHFP 90-8(176)450

RELATED PROJECTS
I-IG 90-8(5)433

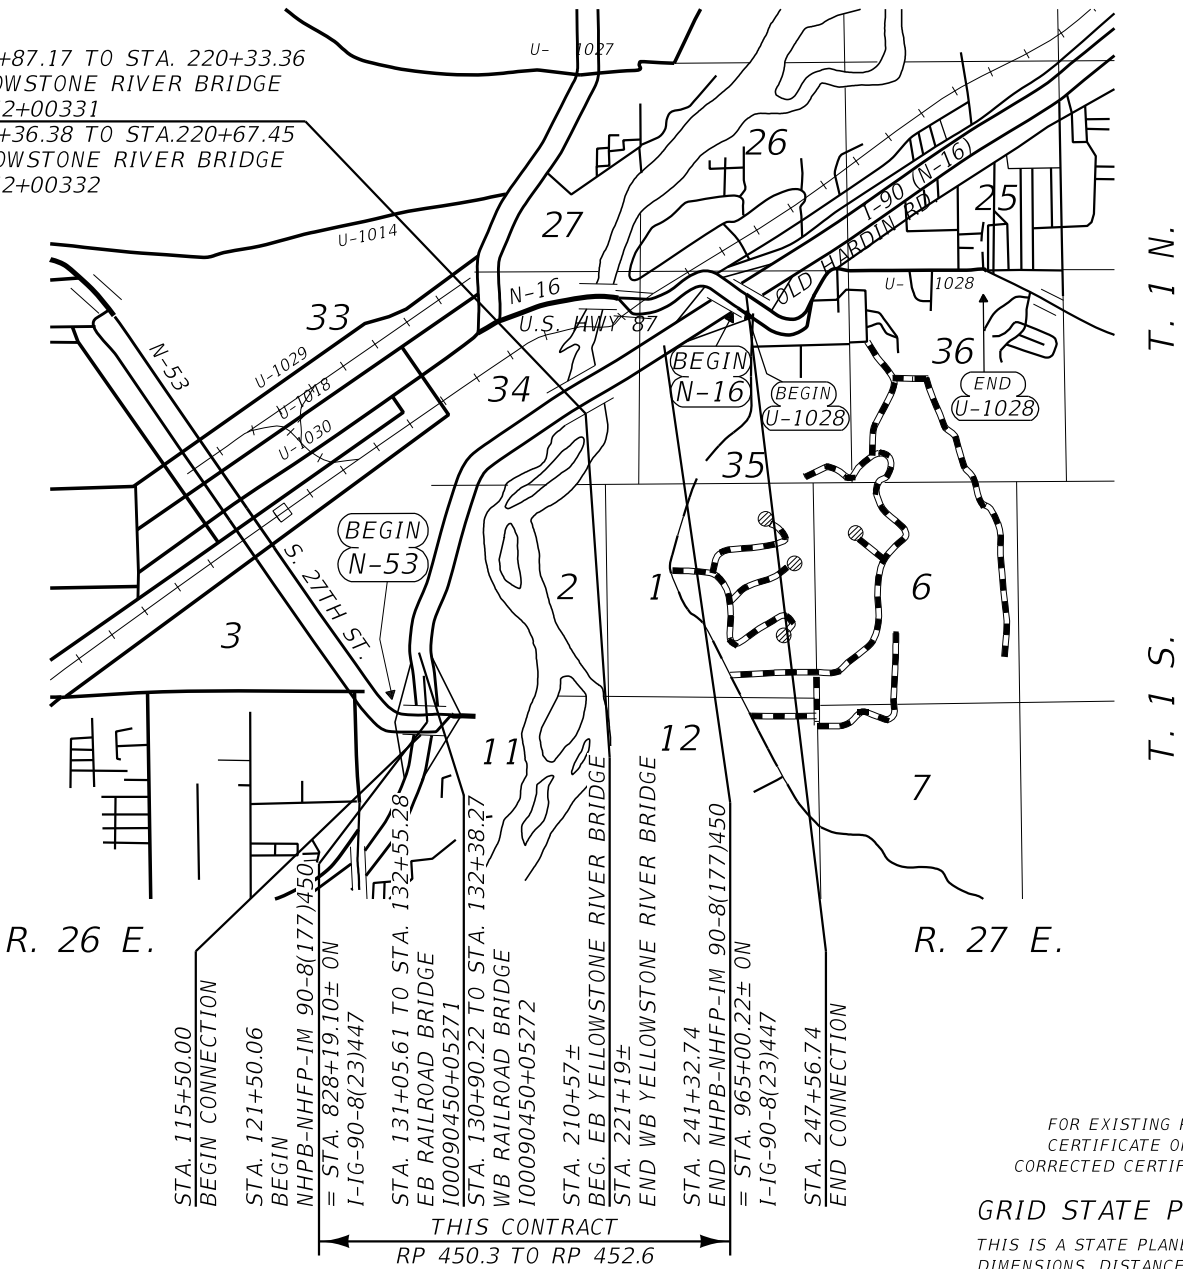

FOR EXISTING R/W RETRACEMENT, SEE
CERTIFICATE OF SURVEY NO. 3642 AND
CORRECTED CERTIFICATE OF SURVEY NO. 3642

GRID STATE PLANE COORDINATES

THIS IS A STATE PLANE COORDINATE PROJECT. ALL
DIMENSIONS, DISTANCES AND AREAS ON THIS PROJECT
ARE GRID, EXCEPT FOR THE EXISTING R/W WIDTH
DIMENSION, WHICH IS RECORD.
THE COMBINATION SCALE FACTOR IS 0.99947271

CONSTRUCTION LIMITS	MAP REVISED 6-3-21
CUT SECTION	TOP OF CUT
TOE OF FILL	
	FHWA/MDT APPROVAL 7-6-20

3	MDT	MONTANA DEPARTMENT OF TRANSPORTATION	C:\DGN\7972000\att1z01.dgn
2			6/8/2021
1			4:43:25 PM CPS - U1757

OWNERSHIP											
PARCEL	NAME	ADDRESS	TOTAL AREA	GROSS R/W AREA	EX. EASE. AREA	NET AREA	REMAINDER		CONST. PMT. AREA	EASEMENT AREA	SHEET NO.
							LEFT	RIGHT			
1	GARDEN AVENUE PROPERTIES, LLC, A MONTANA LIMITED LIABILITY COMPANY	P.O. BOX 30735, BILLINGS, MT 59107		OWNER NOTIFICATION ONLY							4, 10, 11
2	MICHAEL J. KENNEY (AKA MICHAEL KENNEY)	2436 BELKNAP AVE., BILLINGS, MT 59101-5709		OWNER NOTIFICATION ONLY							4, 10, 11
3	JEFF D. ALLEN AND ROXANNE W. ALLEN	1096 BABCOCK BLVD., BILLINGS, MT 59105		OWNER NOTIFICATION ONLY							4, 10, 11
4	G. ALDEN PADFIELD, AS TRUSTEE OF THE G. ALDEN PADFIELD FAMILY LIVING TRUST DATED JANUARY 7, 1992	1819 E VINTAGE OAK LN, SALT LAKE CITY, UT 84121-6539		OWNER NOTIFICATION ONLY							4, 10, 11
5	MT. MARIAN ENTERPRISES, INC., A NEVADA ENTITY	P.O. BOX 785, COLUMBUS, MT 59019	6.96 AC	0.08 AC		0.08 AC	6.88 AC		0.06 AC		4, 10, 11
6	THE ELAINE RATY REVOCABLE TRUST	2323 BELKNAP AVE., BILLINGS, MT 59101-5708		OWNER NOTIFICATION ONLY							4, 10, 11
7	STEVEN D. SERFAZO AND LAURIE A. SERFAZO	20 CHARLENE ST., BILLINGS, MT 59101-5718		OWNER NOTIFICATION ONLY							4, 10, 11
8	JOSEPH L. DEGELE	32 CHARLENE ST., BILLINGS, MT 59101-5718		OWNER NOTIFICATION ONLY							4, 10, 11
9	RONALD HARVEY BAKER	38 CHARLENE ST., BILLINGS, MT 59101-5718		OWNER NOTIFICATION ONLY							4, 10, 11
10	JERRY LEE BAKER AND JOYCE L. TRIMBO BAKER	83 CHARLENE ST., BILLINGS, MT 59101-5719		OWNER NOTIFICATION ONLY							4, 10, 11
11	S&D PROPERTIES LLC	P.O. BOX 81066, BILLINGS, MT 59108	5.281 AC						0.01 AC		4, 5, 10, 11
12	CHAD D. BJERKEN AND CONNIE R. BJERKEN	52 CHARLENE ST., BILLINGS, MT 59101-5718		OWNER NOTIFICATION ONLY							4, 10, 11
13	DAISY J. CASTRO	54 CHARLENE ST., BILLINGS, MT 59101-5718		OWNER NOTIFICATION ONLY							4, 10, 11
14	DOUGLAS J. FARNES AND DOREEN FARNES	57 CHARLENE ST., BILLINGS, MT 59101-5719		OWNER NOTIFICATION ONLY							4, 5, 10, 11
15	MCNEESE MCNEESE, LLC, A MONTANA LIMITED LIABILITY COMPANY	4309 GRAND AVE., BILLINGS, MT 59106-1749		OWNER NOTIFICATION ONLY							5, 10, 11
16	RODNEY R. RIPLETT AND BILLIE J. RIPLETT	62 CHARLENE ST., BILLINGS, MT 59101-5718		OWNER NOTIFICATION ONLY							5
17	AUGUST BENTZ, JR., AND PATRICIA K. BENTZ	4331 PHILLIP ST., BILLINGS, MT 59101-5047		OWNER NOTIFICATION ONLY							5
18	JESSICA LOUISE SOSA	122 CHARLENE ST., BILLINGS, MT 59101-5720		OWNER NOTIFICATION ONLY							5
19	NORTHWESTERN CORPORATION D/B/A NORTHWESTERN ENERGY, A DELAWARE CORPORATION	11 EAST PARK STREET, BUTTE, MT 59701-1711	0.868 AC						0.13 AC		5
20	PATRICIA MESSENGER	P.O. BOX 958, COLUMBUS, MT 59019-0958		OWNER NOTIFICATION ONLY							5
21	ROBERT GANNAWAY AND TERYL GANNAWAY	3405 RACQUET DR., BILLINGS, MT 59102-1239	0.736 AC						0.10 AC		5
22	NYALLA INVESTMENTS, LLC, AN OREGON LIMITED LIABILITY COMPANY	P.O. BOX 550, DONALD, OR 97020-0549		OWNER NOTIFICATION ONLY							5
23	PHILLIPS 66 COMPANY, A DELAWARE CORPORATION	420 S KEELER AVE., BARTLESVILLE, OK 74003-6641		OWNER NOTIFICATION ONLY							5
24	MARVIN WAYNE TEYLER AND BARBARA L. TEYLER	542 TABRIZ DR., BILLINGS, MT 59105-2814	1.263 AC						0.15 AC		5
25	GABRIEL C. HINK AND TERESA A. HINK	423 ERIE DR., BILLINGS, MT 59101-4557		OWNER NOTIFICATION ONLY							5
26	PP&L MONTANA, LLC A DELAWARE LIMITED LIABILITY COMPANY	303 N BROADWAY, SUITE 400, BILLINGS, MT 59101		OWNER NOTIFICATION ONLY							5, 6
27	CONTINENTAL PIPE LINE CO., A DELAWARE CORPORATION	P.O. BOX 7500, BARTLESVILLE, OK 74004-0001		OWNER NOTIFICATION ONLY							5, 6

CONSTRUCTION LIMITS

CUT SECTION

TOE OF FILL

TOP OF CUT

MAP REVISED

9-30-20

3-31-21

6-3-21

FHWA/MDT APPROVAL

7-6-20

3

2

1

MDT

MONTANA DEPARTMENT OF TRANSPORTATION

C:\DGN\7972000\roawnz01.dgn

6/8/2021

4:43:41 PM CPS - U1757

FOR EXISTING R/W RETRACEMENT, SEE
CERTIFICATE OF SURVEY NO. 3642 AND
CORRECTED CERTIFICATE OF SURVEY NO. 3642

GRID STATE PLANE COORDINATES

THIS IS A STATE PLANE COORDINATE PROJECT. ALL
DIMENSIONS, DISTANCES AND AREAS ON THIS PROJECT
ARE GRID, EXCEPT FOR THE EXISTING R/W WIDTH
DIMENSION, WHICH IS RECORD.
THE COMBINATION SCALE FACTOR IS 0.99947271

NOTES:

1. THE PROPOSED R/W LINE WHERE A SPIRAL CURVE TRANSITION IS USED IS A CHORD RATHER THAN A CONCENTRIC CURVE.
2. ALL STATIONS AND OFFSETS FOR R/W BREAKS ARE IN REFERENCE TO THE R/W BASELINE.

STATE

MONTANA

R/W ID.

PROJECT NO.

RIGHT OF WAY

IM 90-8(192)450

7972-192-000

SHEET

2

TOTAL

13

RIGHT-OF-WAY COORDINATE ASCII FILES

R/W BREAK COORDS:
7972000ROBRKZ01.TXT (MAINLINE)

R/W BASELINE COORDS:
7972000ROBASZ01.TXT (MAINLINE)
7972000ROBASZ02.TXT (RAMP A)
7972000ROBASZ03.TXT (RAMP B)
7972000ROBASZ04.TXT (RAMP C)
7972000ROBASZ05.TXT (RAMP D)

ALL FILES ARE LOCATED ON THE CADD SERVER
IN THE RO DIRECTORY, UNDER PROJECT: 7972000

MONTANA DEPARTMENT OF TRANSPORTATION

RIGHT OF WAY PLAN

YELLOWSTONE COUNTY

OWNERSHIP											
PARCEL	NAME	ADDRESS	TOTAL AREA	GROSS R/W AREA	EX. EASE. AREA	NET AREA	REMAINDER		CONST. PMT. AREA	EASEMENT AREA	SHEET NO.
							LEFT	RIGHT			
28	CONOCO INC., A DELAWARE CORPORATION	P.O. BOX 5600, BARTLESVILLE, OK 74005-5600		OWNER NOTIFICATION ONLY							6
29	THE CITY OF BILLINGS, A MUNICIPAL CORPORATION	P.O. BOX 1178, BILLINGS, MT 59103-1178		OWNER NOTIFICATION ONLY							6, 7
30	CONOCOPHILLIPS PIPE LINE COMPANY	P.O. BOX 7500, BARTLESVILLE, OK 74004-0001		OWNER NOTIFICATION ONLY							6, 7
31	JUDY J. KIRKLAND, PATRICIA D. SANFORD, KAREN L. BOYLAN, AND ROBERT A. POPELKA	1300 MINNESOTA, BILLINGS, MT 59116-0918		OWNER NOTIFICATION ONLY							7
32	JERRY T. RAY	2646 GRAND AVE. STE 1, BILLINGS, MT 59102-7113							0.02 AC		7
33	CHS INC.	P.O. BOX 909, LAUREL, MT 59044-0909		OWNER NOTIFICATION ONLY							7
34	THE CITY OF BILLINGS, A MUNICIPAL CORPORATION	P.O. BOX 1178, BILLINGS, MT 59103-1178	13.520± AC						0.22 AC		7, 8
35	UNITED STATES OF AMERICA BLM	BILLINGS FIELD OFFICE, 5001 SOUTHGATE DR., BILLINGS, MT 59101-4669		OWNER NOTIFICATION ONLY							8, 12
36	LOCKWOOD IRRIGATION DISTRICT	P.O. BOX 3292, BILLINGS, MT 59103-3292	7.9504 AC						0.05 AC		8
37	LOCKWOOD IRRIGATION DISTRICT	P.O. BOX 3292, BILLINGS, MT 59103-3292	0.572± AC						0.05 AC		8
38	BECKER REH, LLC, A MONTANA LIMITED LIABILITY COMPANY	130 BYAM RD., LAUREL, MT 59044-8814	1.3280 AC						0.02 AC		8, 12
39	CLOVERLEAF, LLC, A MONTANA LIMITED LIABILITY COMPANY	941 BONANZA PT, BILLINGS, MT 59101-7008		OWNER NOTIFICATION ONLY							8, 9, 12, 13
40	DAVID A. VOEGELE AND KRISTI VOEGELE	4135 WOODCREEK DR., BILLINGS, MT 59106-9732		OWNER NOTIFICATION ONLY							8, 12, 13
41	SUDS HUT OF LOCKWOOD ENTERPRISES, LLC, A MONTANA LIMITED LIABILITY COMPANY (AKA SUDS HUT OF LOCKWOOD, INC., A MONTANA CORPORATION)	P.O. BOX 3445, BOZEMAN, MT 59772-3445		OWNER NOTIFICATION ONLY							8, 9, 12, 13
42	STEPHEN L. ZIMMERER AND BRENDA L. ZIMMERER	2319 BROADWATER AVE., BILLINGS, MT 59102-4715		OWNER NOTIFICATION ONLY							9, 12, 13
43	JOHN R. EKLUND AND RAE ANN EKLUND	5220 PRYOR MOUNTAIN VIEW DR., BILLINGS, MT 59101-7227		OWNER NOTIFICATION ONLY							9, 12, 13
44	BILLINGS HOLDINGS LLC, A MONTANA LIMITED LIABILITY COMPANY	600 S MAIN ST., BUTTE, MT 59701-2534		OWNER NOTIFICATION ONLY							9, 12, 13
45	THE MONTANA DEPARTMENT OF NATURAL RESOURCES AND CONSERVATION (DNRC)	1539 11TH AVE., HELENA, MT 59601	160.00+ AC	4.03 AC		4.03 AC			1.33 AC		7, 8
46	GREY EAGLE DITCH COMPANY C/O - LANCE KOSMANN	320 WASHINGTON ST., BILLINGS, MT 59101		FOR NEGOTIATIONS ONLY							4, 10, 11
47	THE MONTANA DEPARTMENT OF NATURAL RESOURCES AND CONSERVATION (DNRC)-YEGEN DRAIN	1539 11TH AVE., HELENA, MT 59601		OWNER NOTIFICATION ONLY							6, 7
48	LOCKWOOD IRRIGATION DISTRICT C/O - CARL PETERS	P.O. BOX 3292, BILLINGS, MT 59103-3292		FOR NEGOTIATIONS ONLY							8
49	TALEN ENERGY	303 N. BROADWAY, SUITE 400, BILLINGS, MT 59101		OWNER NOTIFICATION ONLY							5
50	BNSF RAILWAY	1923 SHANNON RD., LAUREL, MT 59044		OWNER NOTIFICATION ONLY							5
50L1	MONTANA RAIL LINK, INC.	P.O. BOX 16390, MISSOULA, MT 59808		FOR NEGOTIATIONS ONLY							5

CONSTRUCTION LIMITS

CUT SECTION

TOE OF FILL

TOP OF CUT

MAP REVISED

8-04-20

3-29-21

6-3-21

FHWA/MDT APPROVAL

7-6-20

3

2

1

MDT

MONTANA DEPARTMENT OF TRANSPORTATION

C:\DGN\7972000\raownz01.dgn

6/8/2021

4:43:45 PM CPS - U1757

NOTES:

1. THE PROPOSED R/W LINE WHERE A SPIRAL CURVE TRANSITION IS USED IS A CHORD RATHER THAN A CONCENTRIC CURVE.

2. ALL STATIONS AND OFFSETS FOR R/W BREAKS ARE IN REFERENCE TO THE R/W BASELINE.

FOR EXISTING R/W RETRACEMENT, SEE
CERTIFICATE OF SURVEY NO. 3642 AND
CORRECTED CERTIFICATE OF SURVEY NO. 3642

GRID STATE PLANE COORDINATES

THIS IS A STATE PLANE COORDINATE PROJECT. ALL DIMENSIONS, DISTANCES AND AREAS ON THIS PROJECT ARE GRID, EXCEPT FOR THE EXISTING R/W WIDTH DIMENSION, WHICH IS RECORD.

THE COMBINATION SCALE FACTOR IS 0.99947271

STATE	RIGHT OF WAY	SHEET	TOTAL
		NO.	SHEETS
MONTANA		3	13
R/W ID.		IM 90-8(192)450	
PROJECT NO.		7972-192-000	

I-90 YELLOWSTONE R - BILLINGS

RIGHT-OF-WAY COORDINATE ASCII FILES

R/W BREAK COORDS:
7972000ROBRKZ01.TXT (MAINLINE)

R/W BASELINE COORDS:
7972000ROBASZ01.TXT (MAINLINE)
7972000ROBASZ02.TXT (RAMP A)
7972000ROBASZ03.TXT (RAMP B)
7972000ROBASZ04.TXT (RAMP C)
7972000ROBASZ05.TXT (RAMP D)

ALL FILES ARE LOCATED ON THE CADD SERVER
IN THE R0 DIRECTORY, UNDER PROJECT: 7972000

STATE	RIGHT OF WAY	SHEET	TOTAL
		NO.	SHEETS
MONTANA		4	13
R/W ID.		IM 90-8(192)450	
PROJECT NO.		7972-192-000	

I-90 YELLOWSTONE R - BILLINGS

SEE SHEET NO. 2-3 FOR OWNERSHIP NAMES, ADDRESSES, AREAS, ETC.

POT 116+58.69 IS N 89°27'42" E
1,853.43' FROM THE SW CORNER
OF SECTION 2. (FND. B.C.)

POT 116+58.69 IS S 89°27'42" W
786.03' FROM THE S1/4 CORNER
OF SECTION 2. (FND. A.C.)

T. 1 S.
R. 26 E.

FOR EXISTING R/W RETRACEMENT, SEE
CERTIFICATE OF SURVEY NO. 3642 AND
CORRECTED CERTIFICATE OF SURVEY NO. 3642

GRID STATE PLANE COORDINATES

THIS IS A STATE PLANE COORDINATE PROJECT. ALL
DIMENSIONS, DISTANCES AND AREAS ON THIS PROJECT
ARE GRID, EXCEPT FOR THE EXISTING R/W WIDTH
DIMENSION, WHICH IS RECORD.
THE COMBINATION SCALE FACTOR IS 0.99947271

NOTES:

1. THE PROPOSED R/W LINE WHERE A SPIRAL
CURVE TRANSITION IS USED IS A CHORD
RATHER THAN A CONCENTRIC CURVE.
2. ALL STATIONS AND OFFSETS FOR R/W BREAKS
ARE IN REFERENCE TO THE R/W BASELINE.

CONSTRUCTION LIMITS

MAP REVISED 6-3-21

CUT SECTION
TOP OF CUT
TOE OF FILL

FHWA/MDT APPROVAL
7-6-20



MONTANA DEPARTMENT
OF TRANSPORTATION

C:\DGN\7972000\rop\inz01.dgn
6/8/2021
4:44:01 PM CPS - U1757

MONTANA DEPARTMENT OF TRANSPORTATION

RIGHT OF WAY PLAN


YELLOWSTONE COUNTY

SCALE 1"=100'
0 50 100 200 300'

STATE	RIGHT OF WAY	SHEET NO.	TOTAL SHEETS
MONTANA		5	13
R/W ID.	IM 90-8(192)450		
PROJECT NO.	7972-192-000		

I-90 YELLOWSTONE R - BILLINGS

SEE SHEET NO. 2 FOR OWNERSHIP NAMES, ADDRESSES, AREAS, ETC.

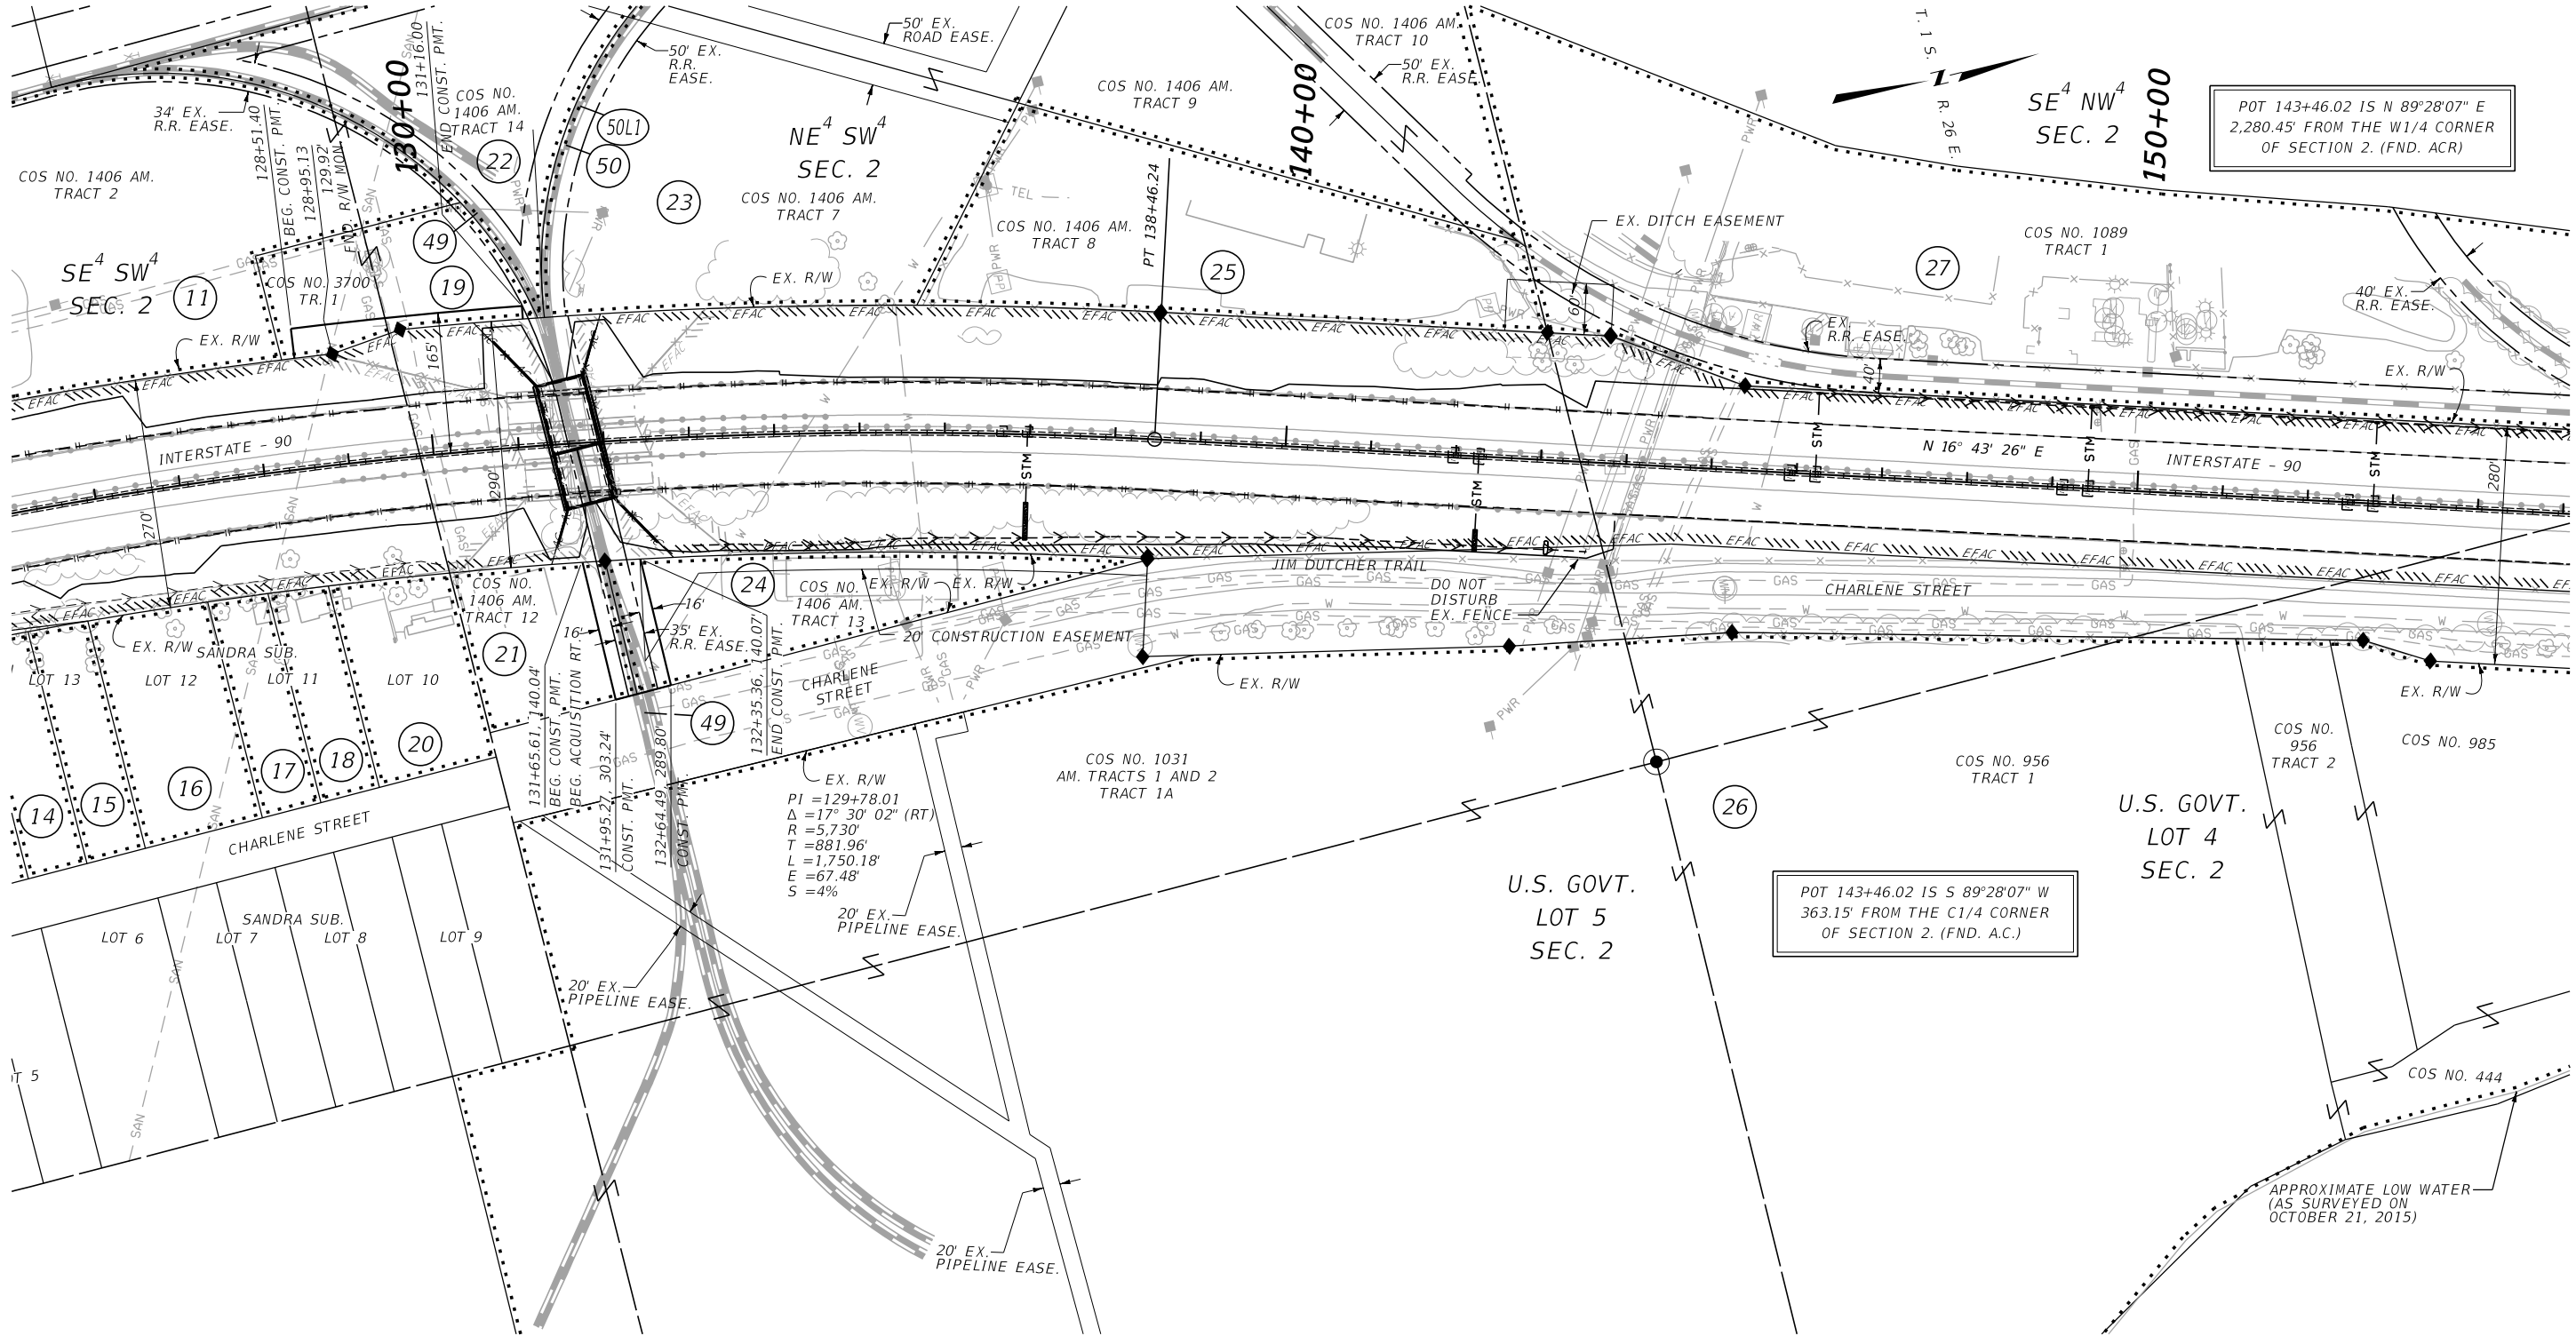

POT 143+46.02 IS N 89°28'07" E
2,280.45' FROM THE W1/4 CORNER
OF SECTION 2. (FND. ACR)

POT 143+46.02 IS S 89°28'07" W
363.15' FROM THE C1/4 CORNER
OF SECTION 2. (FND. A.C.)

FOR EXISTING R/W RETRACEMENT, SEE
CERTIFICATE OF SURVEY NO. 3642 AND
CORRECTED CERTIFICATE OF SURVEY NO. 3642

GRID STATE PLANE COORDINATES

THIS IS A STATE PLANE COORDINATE PROJECT. ALL
DIMENSIONS, DISTANCES AND AREAS ON THIS PROJECT
ARE GRID, EXCEPT FOR THE EXISTING R/W WIDTH
DIMENSION, WHICH IS RECORD.
THE COMBINATION SCALE FACTOR IS 0.99947271

- NOTES:
1. THE PROPOSED R/W LINE WHERE A SPIRAL
CURVE TRANSITION IS USED IS A CHORD
RATHER THAN A CONCENTRIC CURVE.
 2. ALL STATIONS AND OFFSETS FOR R/W BREAKS
ARE IN REFERENCE TO THE R/W BASELINE.

CONSTRUCTION LIMITS

CUT SECTION

TOE OF FILL

TOP OF CUT

MAP REVISED

9-30-20

3-31-21

6-3-21

FHWA/MDT APPROVAL

7-6-20

3

2

1

MDT

MONTANA DEPARTMENT
OF TRANSPORTATION

C:\DGN\7972000\rop\inz01.dgn

6/8/2021

4:44:06 PM

CPS - U1757

MONTANA DEPARTMENT OF TRANSPORTATION

RIGHT OF WAY PLAN

YELLOWSTONE COUNTY

SCALE 1"=100'

0

50


100

200

300

I-90 YELLOWSTONE R - BILLINGS

SEE SHEET NO. 2-3 FOR OWNERSHIP NAMES, ADDRESSES, AREAS, ETC.

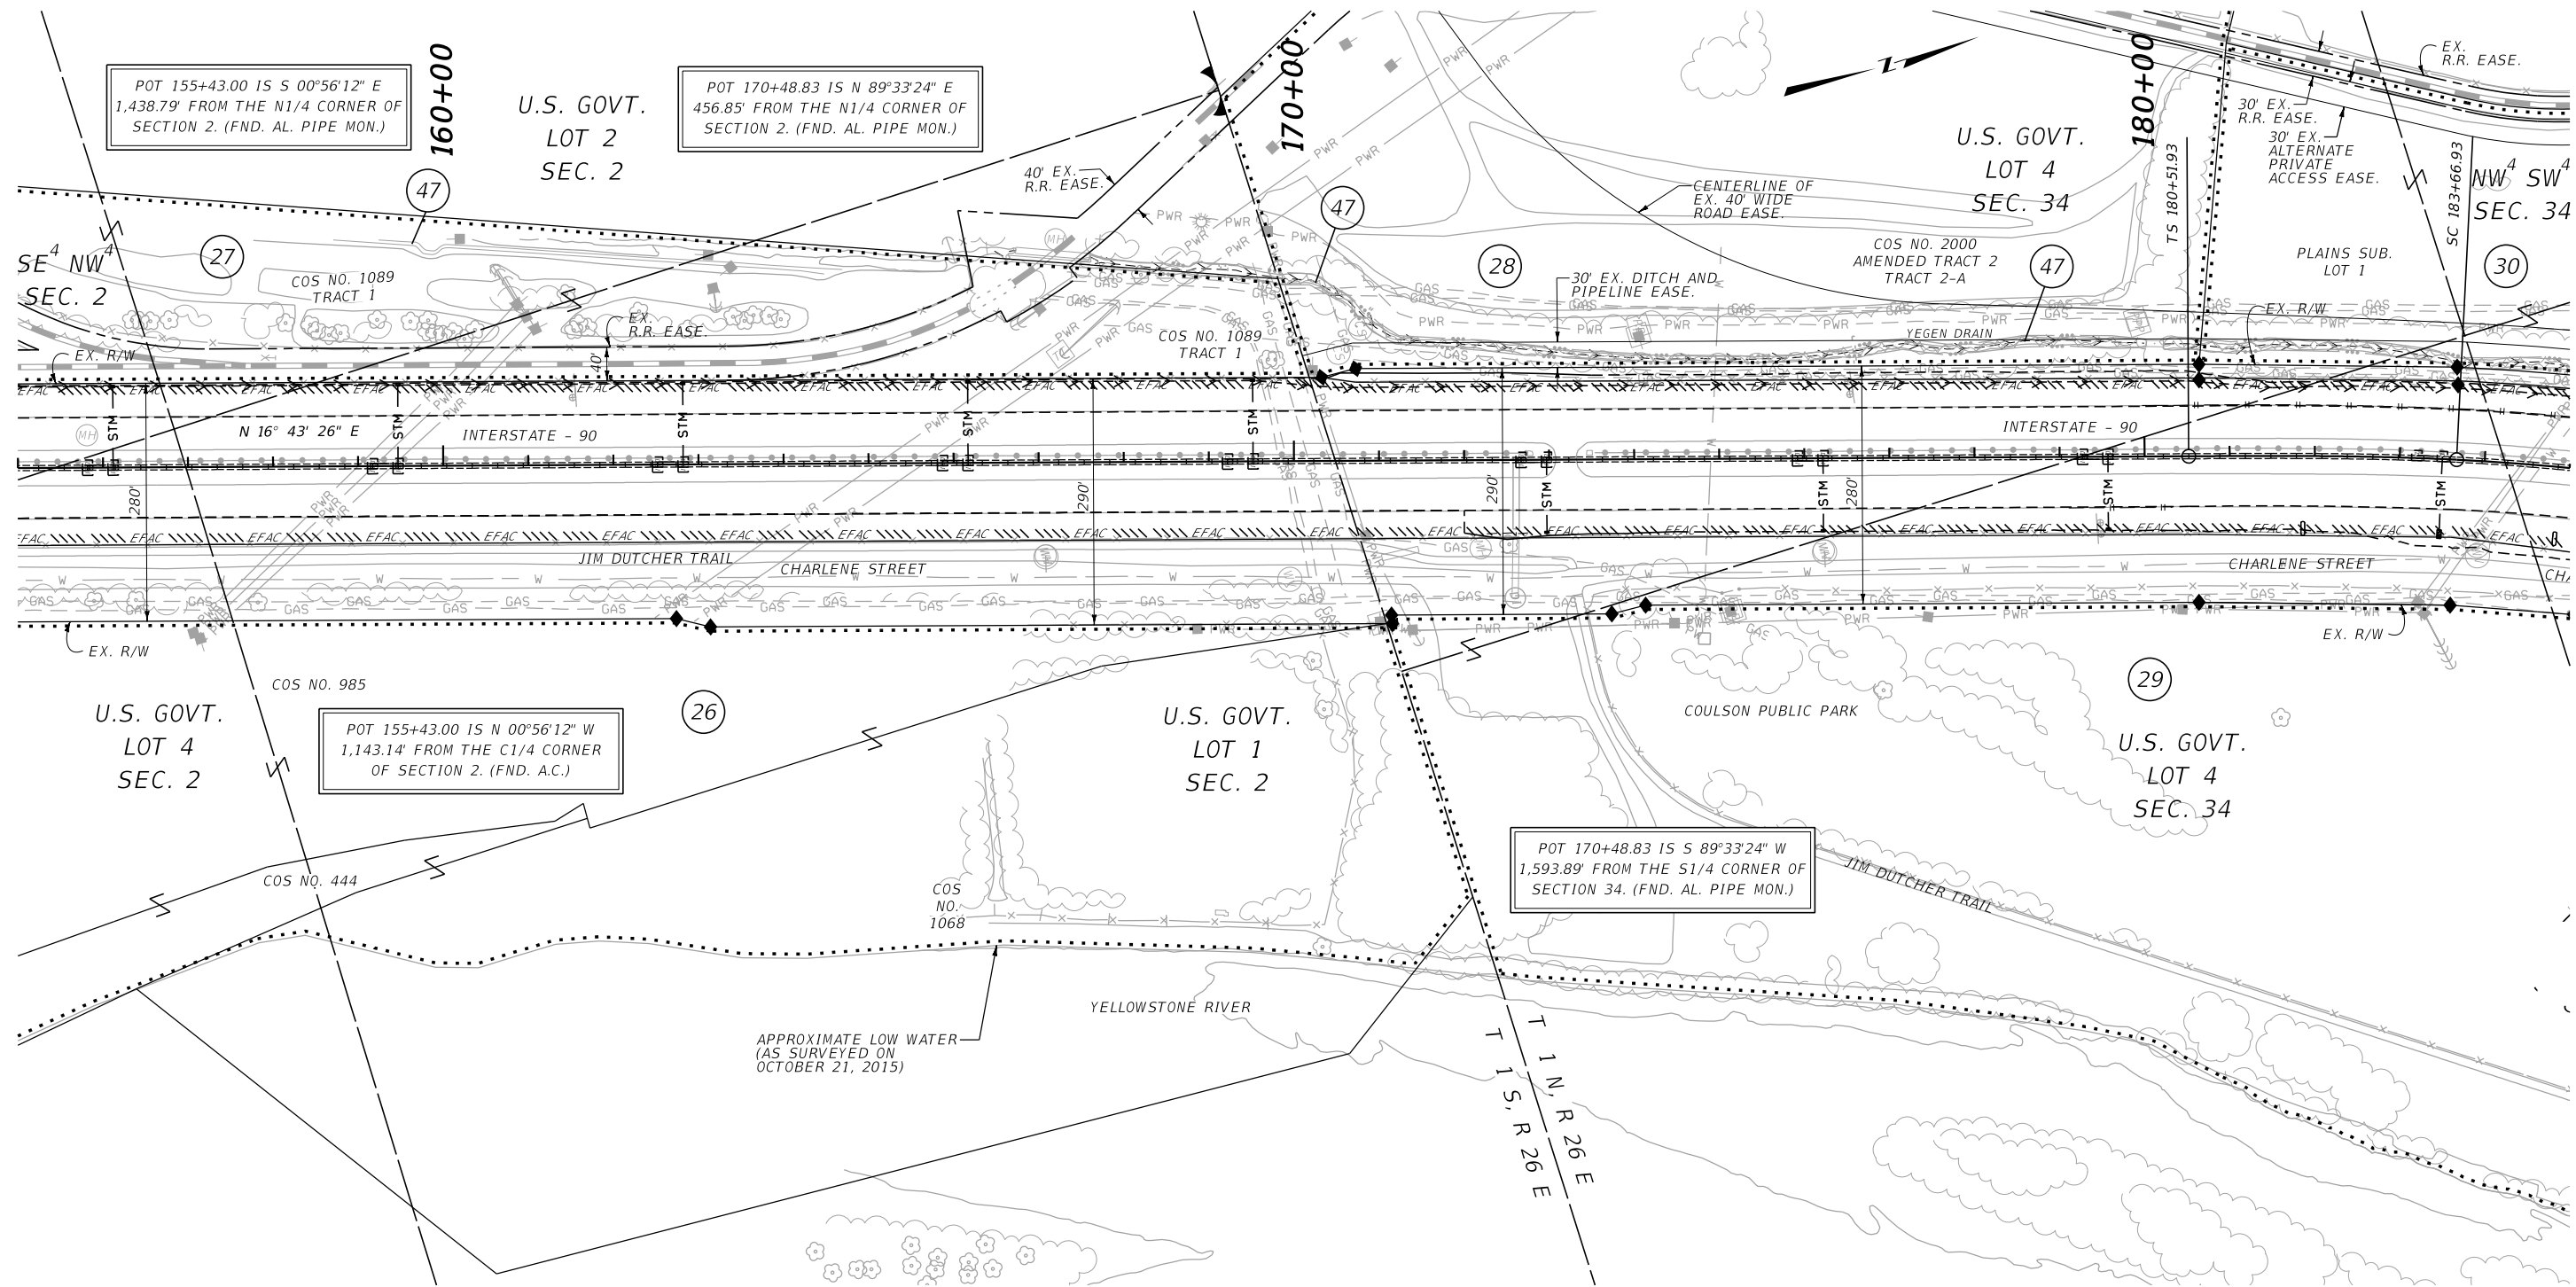

CONSTRUCTION LIMITS	MAP REVISED 6-3-21
CUT SECTION	TOP OF CUT
TOE OF FILL	
	FHWA/MDT APPROVAL 7-6-20
3	C:\DGN\7972000\rop\inz01.dgn
2	6/8/2021
1	4:44:11 PM CPS - U1757

MDT MONTANA DEPARTMENT OF TRANSPORTATION

- NOTES:
1. THE PROPOSED R/W LINE WHERE A SPIRAL CURVE TRANSITION IS USED IS A CHORD RATHER THAN A CONCENTRIC CURVE.
 2. ALL STATIONS AND OFFSETS FOR R/W BREAKS ARE IN REFERENCE TO THE R/W BASELINE.

FOR EXISTING R/W RETRACEMENT, SEE
CERTIFICATE OF SURVEY NO. 3642 AND
CORRECTED CERTIFICATE OF SURVEY NO. 3642

GRID STATE PLANE COORDINATES

THIS IS A STATE PLANE COORDINATE PROJECT. ALL
DIMENSIONS, DISTANCES AND AREAS ON THIS PROJECT
ARE GRID, EXCEPT FOR THE EXISTING R/W WIDTH
DIMENSION, WHICH IS RECORD.
THE COMBINATION SCALE FACTOR IS 0.99947271

MONTANA DEPARTMENT OF TRANSPORTATION
RIGHT OF WAY PLAN
YELLOWSTONE COUNTY


SCALE 1"=100'

0 50 100 200 300'

STATE	RIGHT OF WAY	SHEET	TOTAL
		NO.	SHEETS
MONTANA		8	13
R/W ID.		IM 90-8(192)450	
PROJECT NO.		7972-192-000	

I-90 YELLOWSTONE R - BILLINGS

SEE SHEET NO. 3 FOR OWNERSHIP NAMES, ADDRESSES, AREAS, ETC.

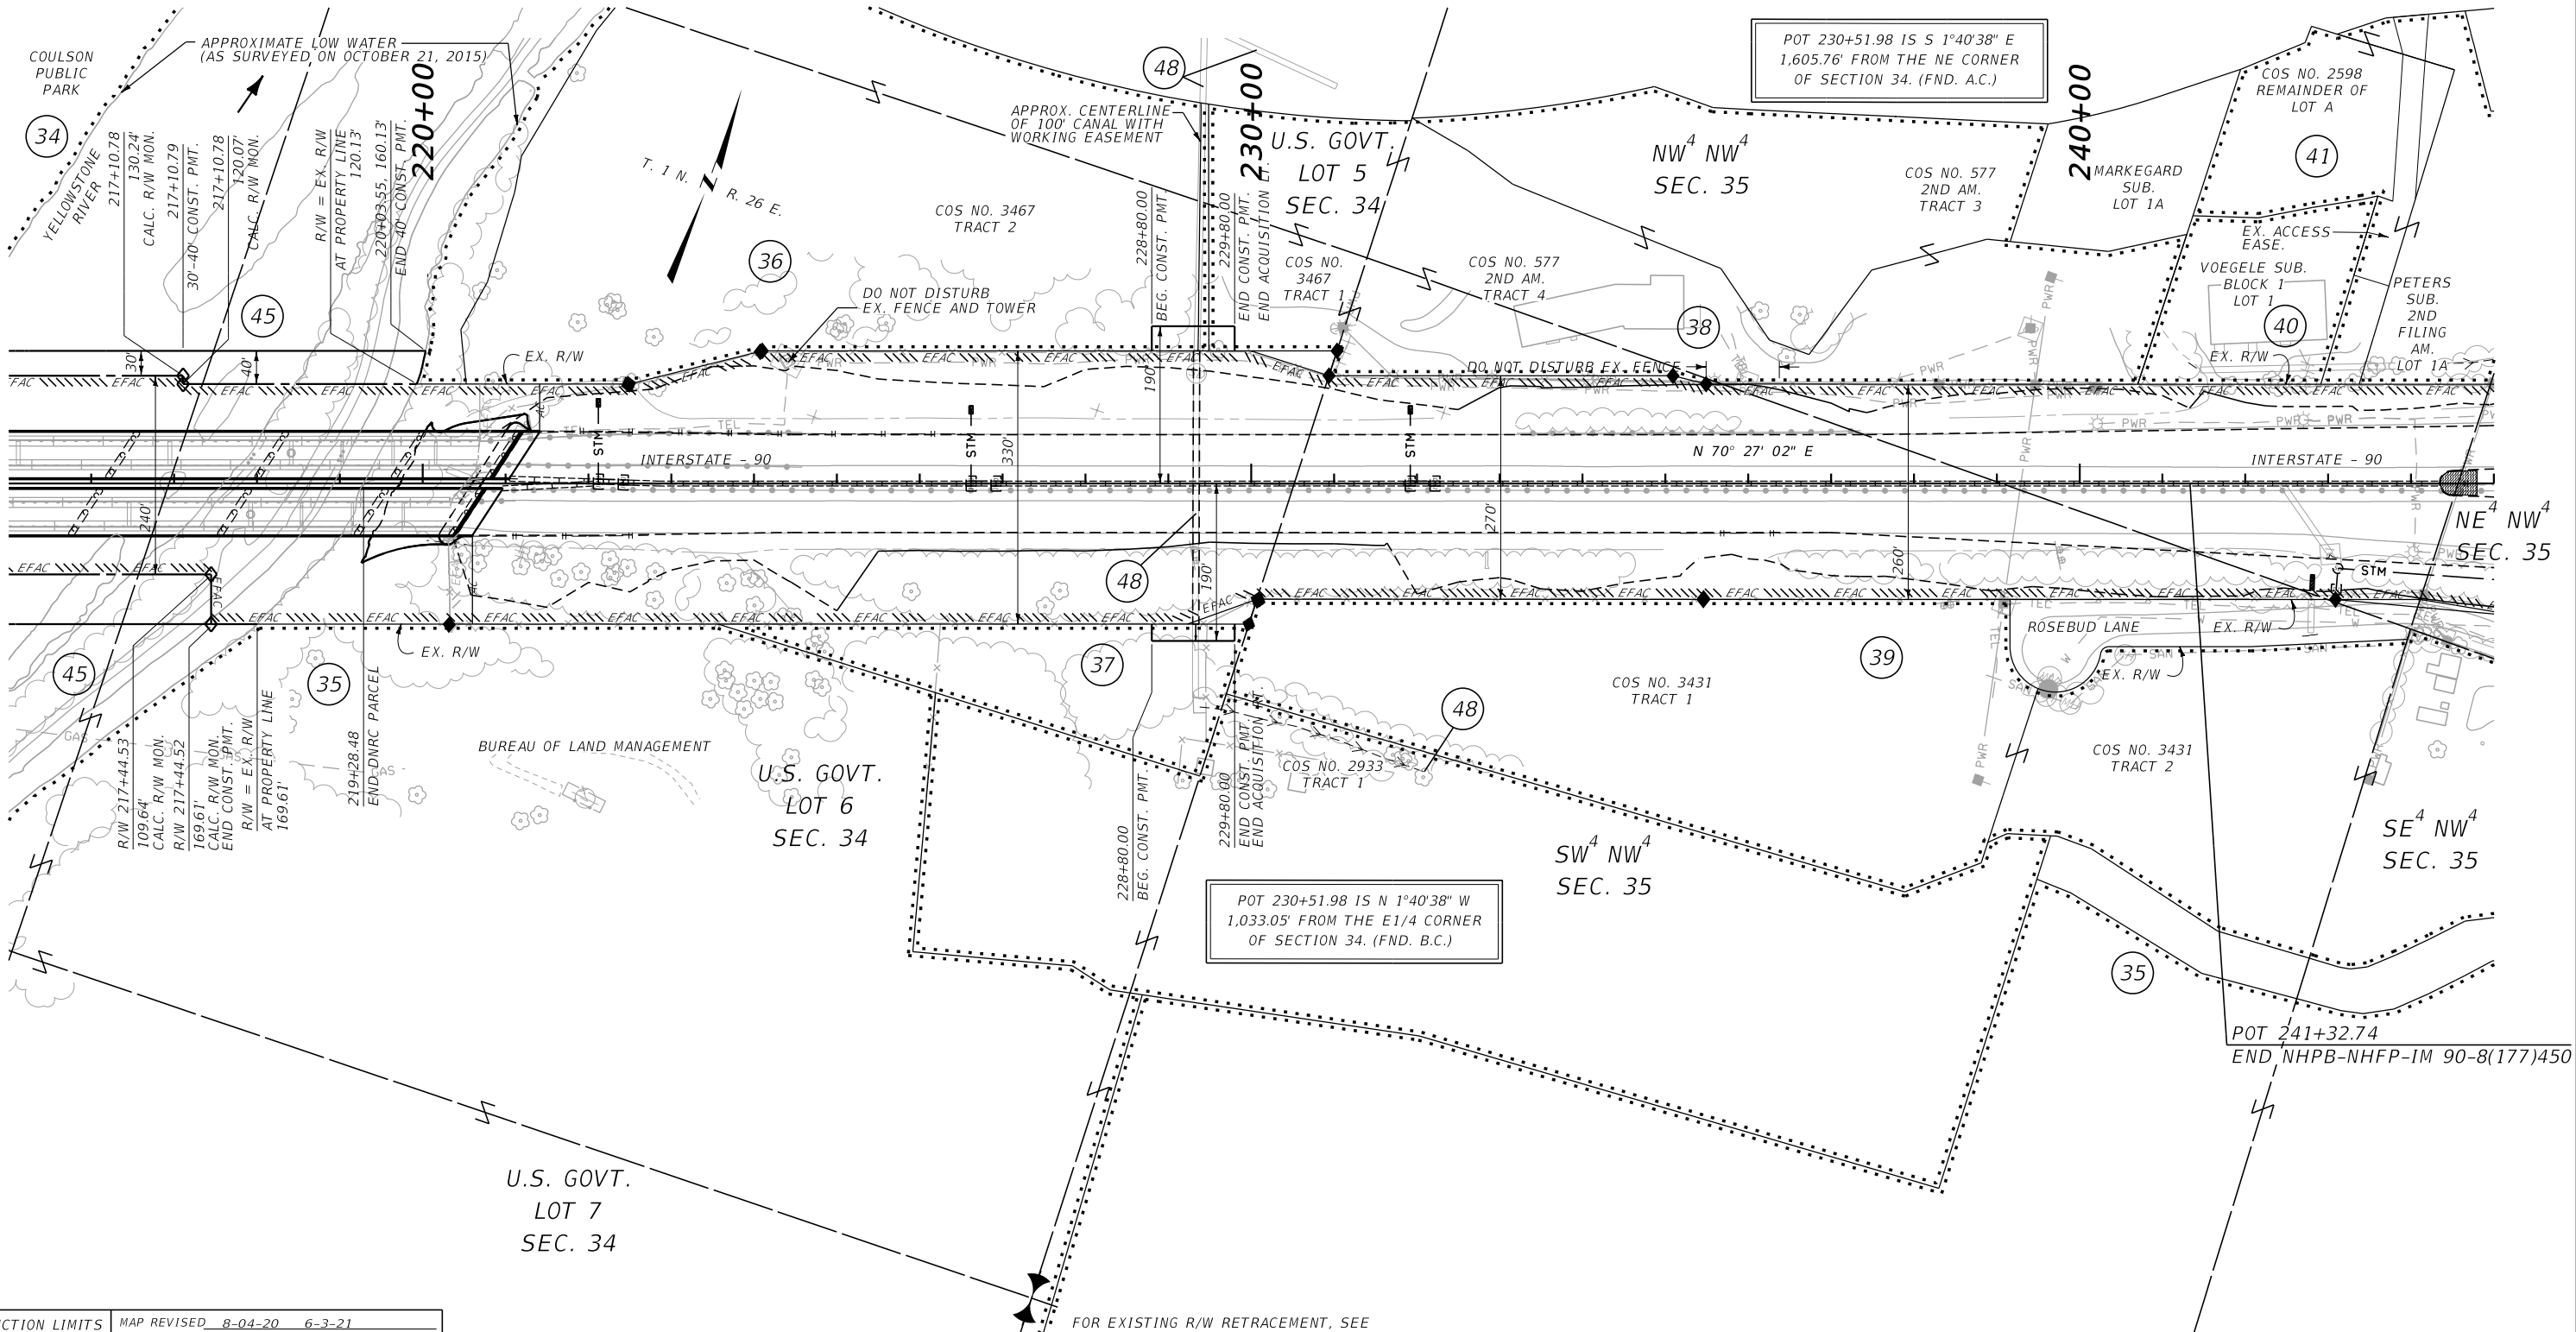

CONSTRUCTION LIMITS	MAP REVISED	8-04-20	6-3-21
CUT SECTION	TOP OF CUT		
	TOE OF FILL		
MDTA	FHWA/MDT APPROVAL		
3	MONTANA DEPARTMENT OF TRANSPORTATION	C:\DGN\7972000\rop\inz02.dgn	
2		6/8/2021	
1		4:44:30 PM	CPS - U1757

NOTES:

1. THE PROPOSED R/W LINE WHERE A SPIRAL CURVE TRANSITION IS USED IS A CHORD RATHER THAN A CONCENTRIC CURVE.
2. ALL STATIONS AND OFFSETS FOR R/W BREAKS ARE IN REFERENCE TO THE R/W BASELINE.

FOR EXISTING R/W RETRACEMENT, SEE CERTIFICATE OF SURVEY NO. 3642 AND CORRECTED CERTIFICATE OF SURVEY NO. 3642

GRID STATE PLANE COORDINATES


THIS IS A STATE PLANE COORDINATE PROJECT. ALL DIMENSIONS, DISTANCES AND AREAS ON THIS PROJECT ARE GRID, EXCEPT FOR THE EXISTING R/W WIDTH DIMENSION, WHICH IS RECORD. THE COMBINATION SCALE FACTOR IS 0.9947271

MONTANA DEPARTMENT OF TRANSPORTATION	
RIGHT OF WAY PLAN	
YELLOWSTONE COUNTY	
SCALE 1"=100'	
0 50 100 200 300'	

STATE	RIGHT OF WAY	SHEET	TOTAL
		NO.	SHEETS
MONTANA		9	13
R/W ID.		IM 90-8(192)450	
PROJECT NO.		7972-192-000	

I-90 YELLOWSTONE R - BILLINGS

SEE SHEET NO. 3 FOR OWNERSHIP NAMES, ADDRESSES, AREAS, ETC.

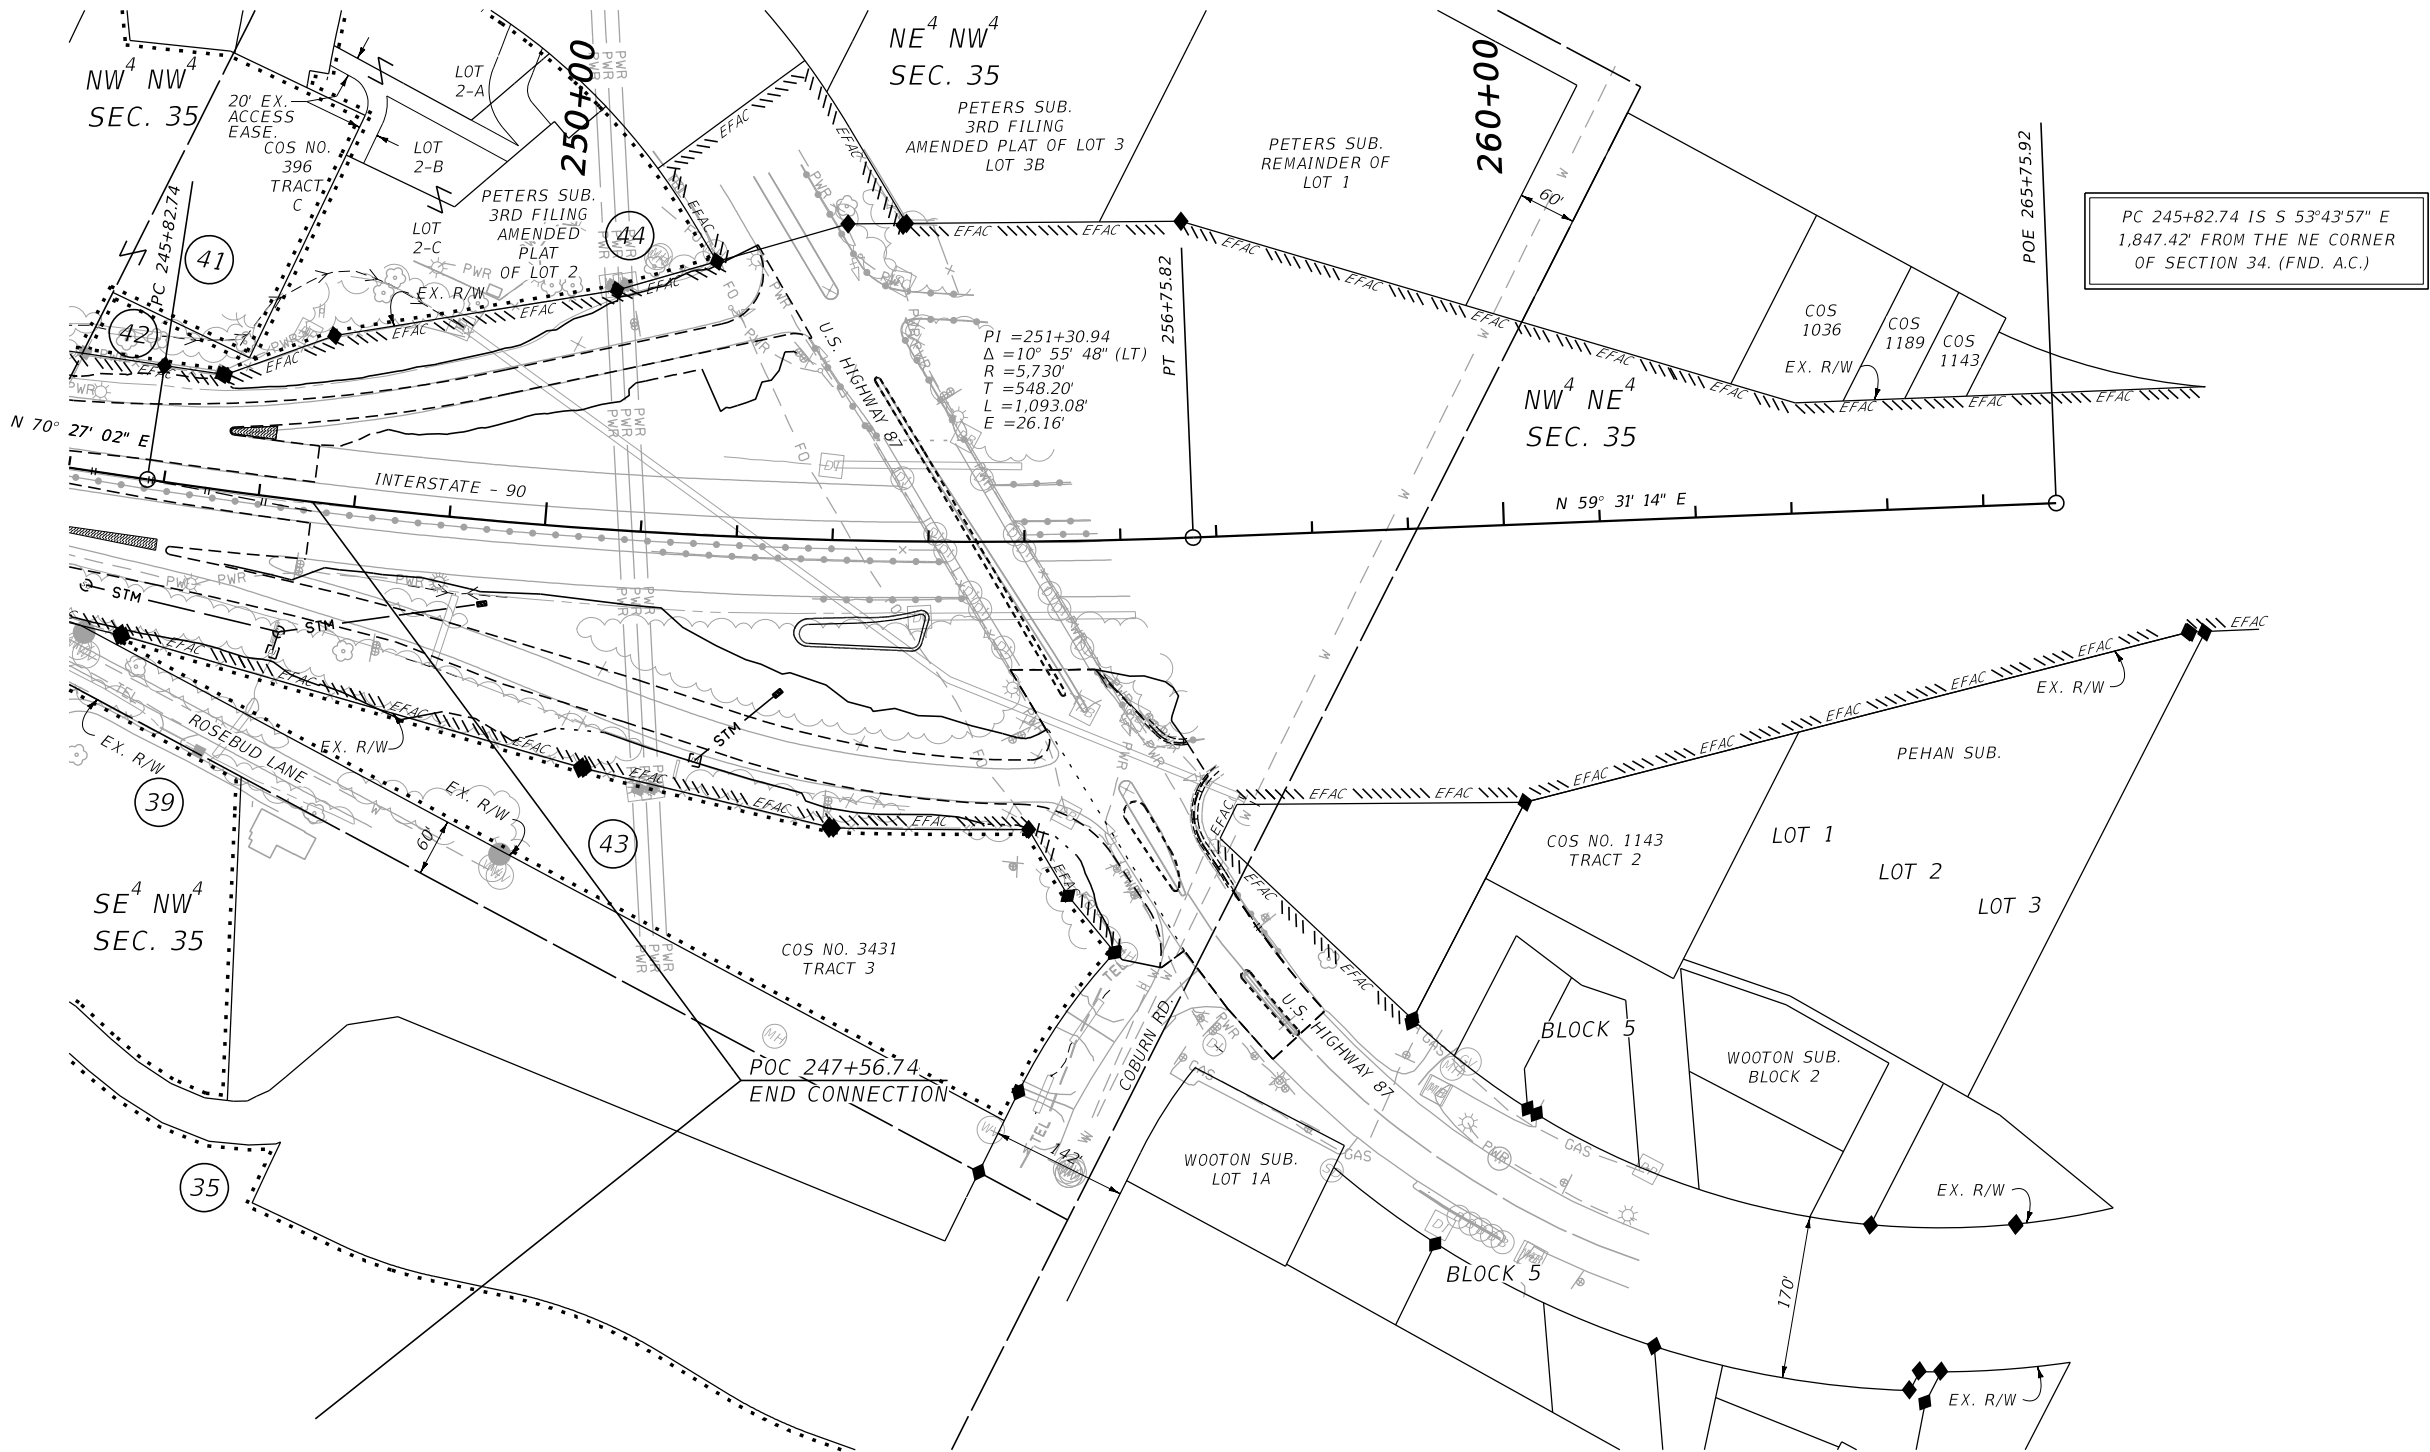

CONSTRUCTION LIMITS		MAP REVISED <u>3-29-21</u> <u>6-3-21</u>	
CUT SECTION TOP OF CUT TOE OF FILL			
		FHWA/MDT APPROVAL <u>7-6-20</u>	
3		C:\DGN\7972000\rop\inz02.dgn	
2		6/8/2021	
1		4:44:35 PM CPS - U1757	

- NOTES:
1. THE PROPOSED R/W LINE WHERE A SPIRAL CURVE TRANSITION IS USED IS A CHORD RATHER THAN A CONCENTRIC CURVE.
 2. ALL STATIONS AND OFFSETS FOR R/W BREAKS ARE IN REFERENCE TO THE R/W BASELINE.

FOR EXISTING R/W RETRACEMENT, SEE
CERTIFICATE OF SURVEY NO. 3642 AND
CORRECTED CERTIFICATE OF SURVEY NO. 3642

GRID STATE PLANE COORDINATES

THIS IS A STATE PLANE COORDINATE PROJECT. ALL
DIMENSIONS, DISTANCES AND AREAS ON THIS PROJECT
ARE GRID, EXCEPT FOR THE EXISTING R/W WIDTH
DIMENSION, WHICH IS RECORD.
THE COMBINATION SCALE FACTOR IS 0.9947271

MONTANA DEPARTMENT OF TRANSPORTATION

RIGHT OF WAY PLAN

YELLOWSTONE COUNTY

SCALE 1"=100'

STATE	RIGHT OF WAY	SHEET	TOTAL
		NO.	SHEETS
MONTANA		10	13
R/W ID.		IM 90-8(192)450	
PROJECT NO.		7972-192-000	

I-90 YELLOWSTONE R - BILLINGS

SEE SHEET NO. 2-3 FOR OWNERSHIP NAMES, ADDRESSES, AREAS, ETC.

SEE SHEET 4

POC 307+24.82 IS N 89°27'42" E
1,727.65' FROM THE SW CORNER
OF SECTION 2. (FND. B.C.)

T. 1 S.
R. 26 E.

POC 307+24.82 IS S 89°27'42" W
911.81' FROM THE S1/4 CORNER
OF SECTION 2. (FND. A.C.)

CONSTRUCTION LIMITS	MAP REVISED 6-3-21
CUT SECTION	TOP OF CUT
TOE OF FILL	
	FHWA/MDT APPROVAL
	7-6-20

3	MDT	MONTANA DEPARTMENT	C:\DGN\7972000\rop\inz03.dgn
2		OF TRANSPORTATION	6/8/2021
1			4:44:49 PM CPS - U1757

- NOTES:
1. THE PROPOSED R/W LINE WHERE A SPIRAL CURVE TRANSITION IS USED IS A CHORD RATHER THAN A CONCENTRIC CURVE.
 2. ALL STATIONS AND OFFSETS FOR R/W BREAKS ARE IN REFERENCE TO THE R/W BASELINE.

FOR EXISTING R/W RETRACEMENT, SEE
CERTIFICATE OF SURVEY NO. 3642 AND
CORRECTED CERTIFICATE OF SURVEY NO. 3642

GRID STATE PLANE COORDINATES

THIS IS A STATE PLANE COORDINATE PROJECT. ALL
DIMENSIONS, DISTANCES AND AREAS ON THIS PROJECT
ARE GRID, EXCEPT FOR THE EXISTING R/W WIDTH
DIMENSION, WHICH IS RECORD.
THE COMBINATION SCALE FACTOR IS 0.99947271

END RAMP A,
BEGIN CONNECTION TO MAINLINE
POT 310+40.09=
I-90 119+72.54, 90.88' LT.

RAMP A

MONTANA DEPARTMENT OF TRANSPORTATION
RIGHT OF WAY PLAN
YELLOWSTONE COUNTY

SCALE 1"=100'

0 50 100 200 300'

STATE	RIGHT OF WAY	SHEET	TOTAL
		NO.	SHEETS
MONTANA		11	13
R/W ID.		IM 90-8(192)450	
PROJECT NO.		7972-192-000	

I-90 YELLOWSTONE R - BILLINGS

SEE SHEET NO. 2-3 FOR OWNERSHIP NAMES, ADDRESSES, AREAS, ETC.

SEE SHEET 4

POC 408+43.69 IS N 89°27'42" E
1,943.85' FROM THE SW CORNER
OF SECTION 2. (FND. B.C.)

POC 408+43.69 IS S 89°27'42" W
695.61' FROM THE S1/4 CORNER
OF SECTION 2. (FND. A.C.)

CONSTRUCTION LIMITS	MAP REVISED 6-3-21
CUT SECTION	TOP OF CUT
TOE OF FILL	
	FHWA/MDT APPROVAL
	7-6-20

3	MDT	MONTANA DEPARTMENT OF TRANSPORTATION	C:\DGN\7972000\rop\inz03.dgn
2			6/8/2021
1			4:44:53 PM CPS - U1757

NOTES:

1. THE PROPOSED R/W LINE WHERE A SPIRAL CURVE TRANSITION IS USED IS A CHORD RATHER THAN A CONCENTRIC CURVE.
2. ALL STATIONS AND OFFSETS FOR R/W BREAKS ARE IN REFERENCE TO THE R/W BASELINE.

FOR EXISTING R/W RETRACEMENT, SEE
CERTIFICATE OF SURVEY NO. 3642 AND
CORRECTED CERTIFICATE OF SURVEY NO. 3642

GRID STATE PLANE COORDINATES

THIS IS A STATE PLANE COORDINATE PROJECT. ALL
DIMENSIONS, DISTANCES AND AREAS ON THIS PROJECT
ARE GRID, EXCEPT FOR THE EXISTING R/W WIDTH
DIMENSION, WHICH IS RECORD.
THE COMBINATION SCALE FACTOR IS 0.99947271

RAMP B


MONTANA DEPARTMENT OF TRANSPORTATION

RIGHT OF WAY PLAN

YELLOWSTONE COUNTY

SCALE 1"=100'

0 50 100 200 300'

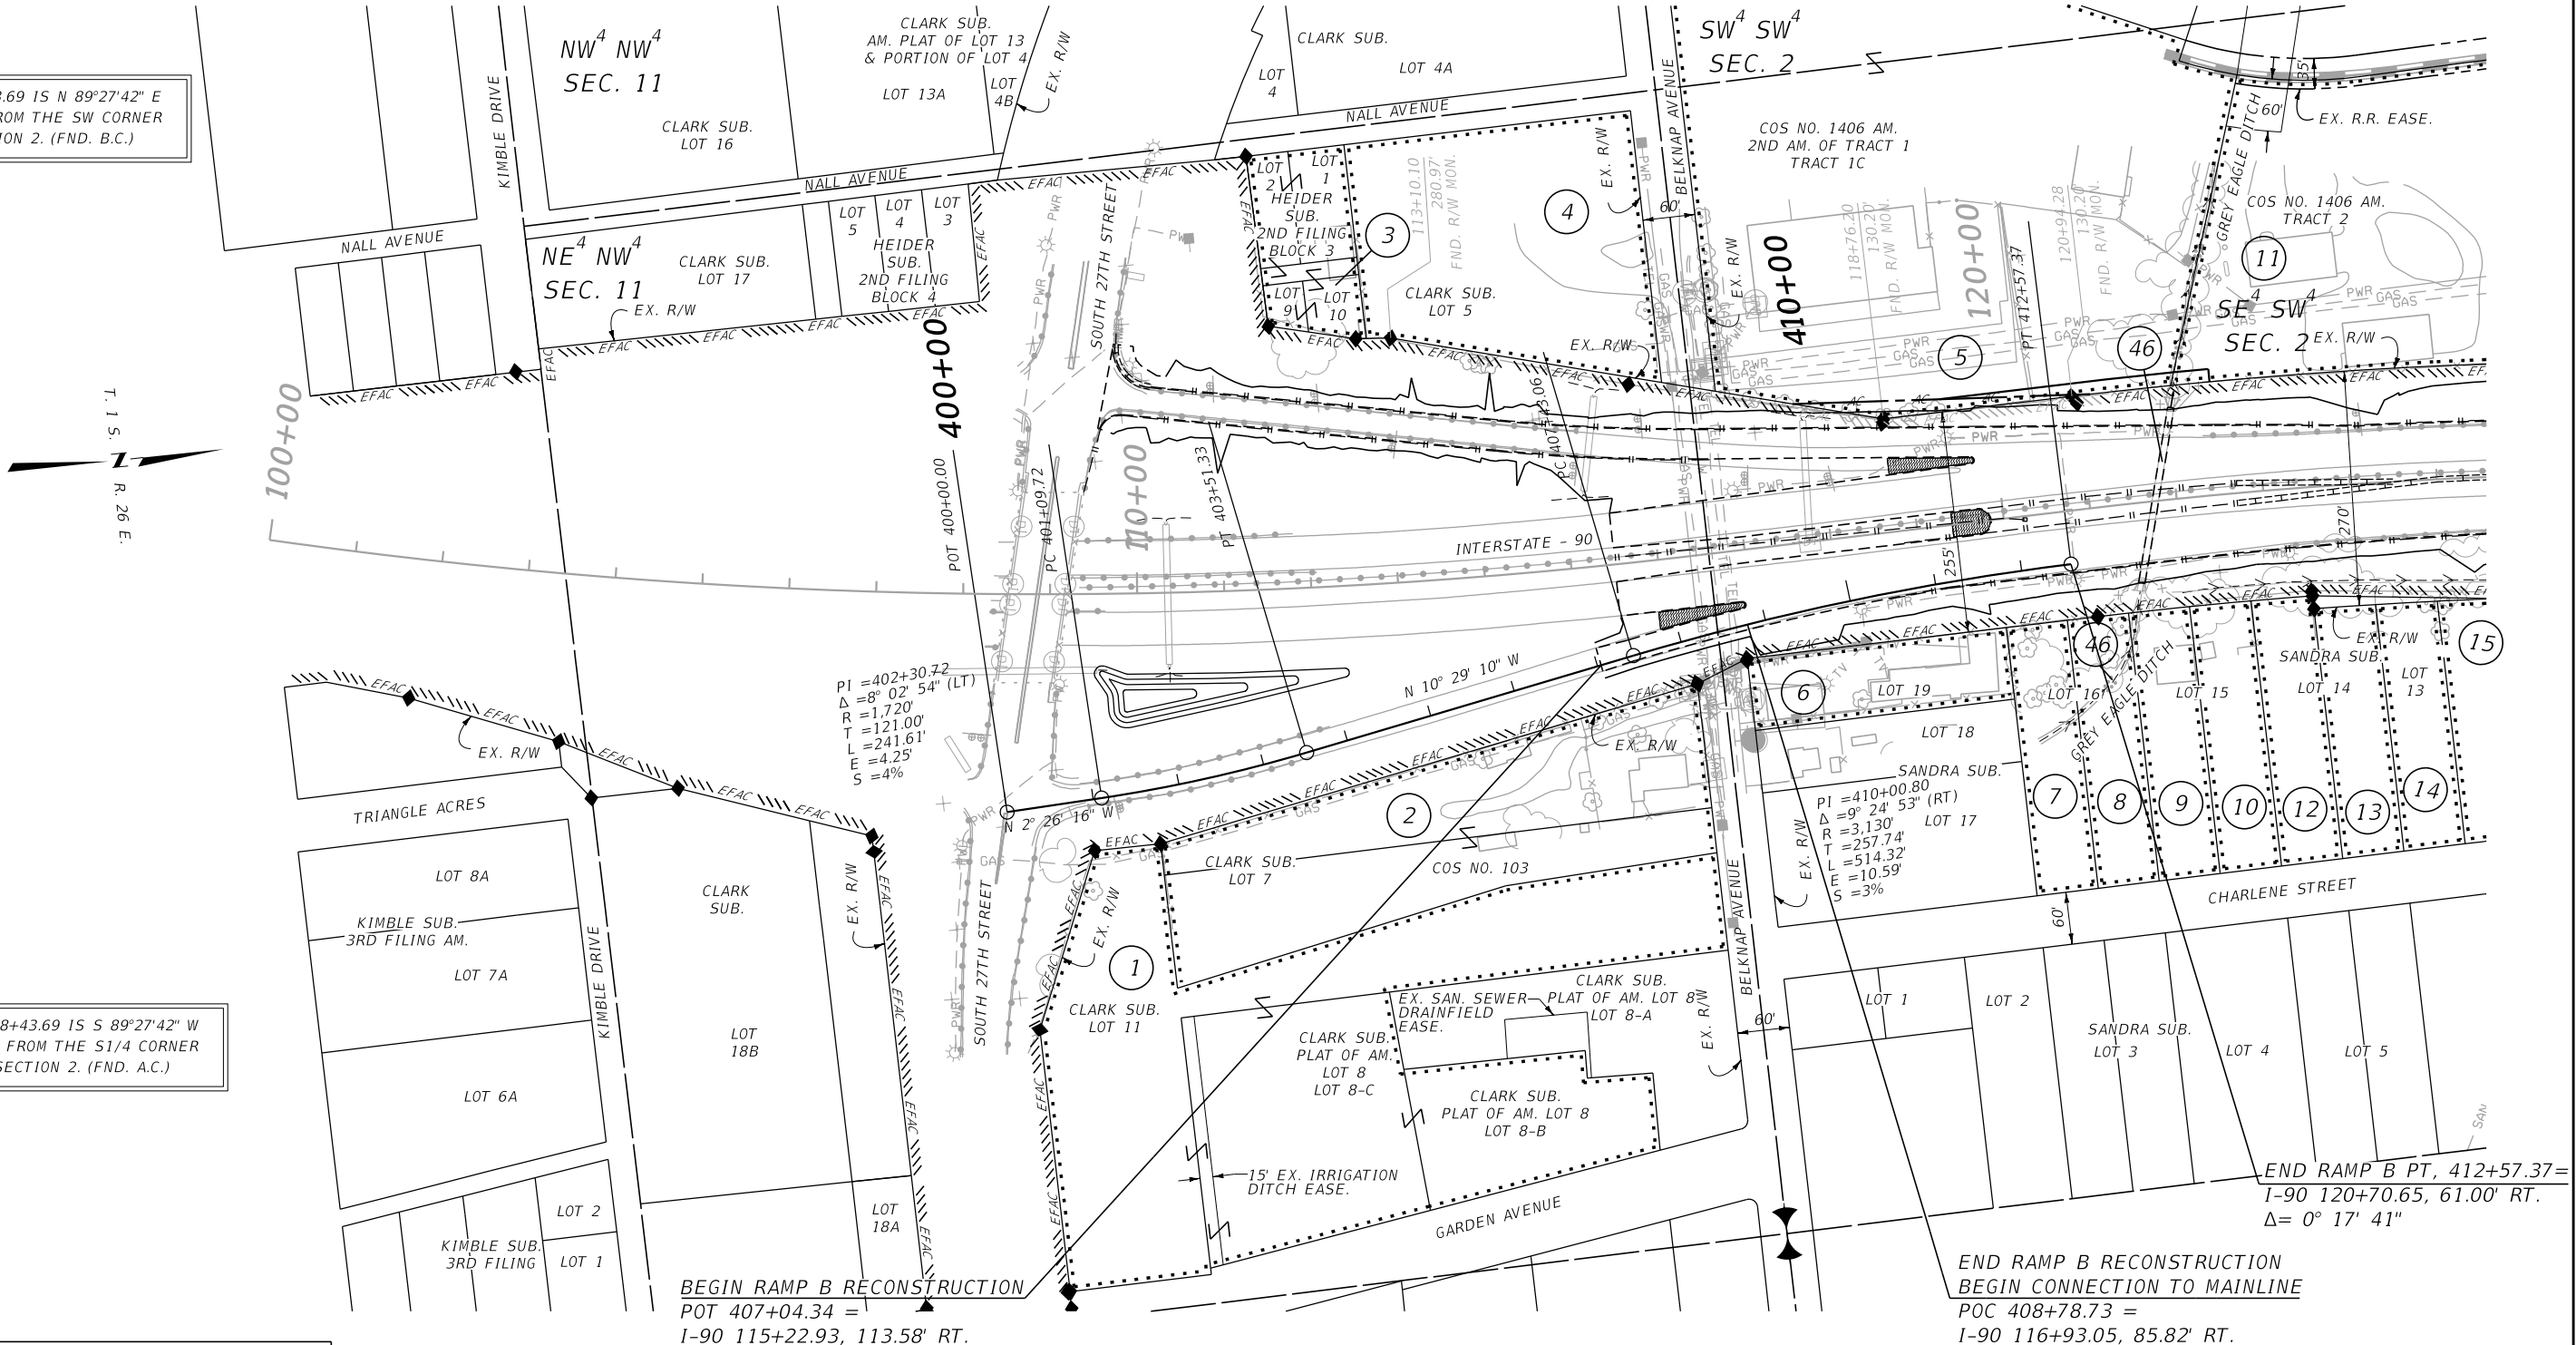


STATE	RIGHT OF WAY	SHEET	TOTAL
		NO.	SHEETS
MONTANA		12	13
R/W ID.		IM 90-8(192)450	
PROJECT NO.		7972-192-000	

I-90 YELLOWSTONE R - BILLINGS

SEE SHEET NO. 3 FOR OWNERSHIP NAMES, ADDRESSES, AREAS, ETC.

SEE SHEETS 8-9

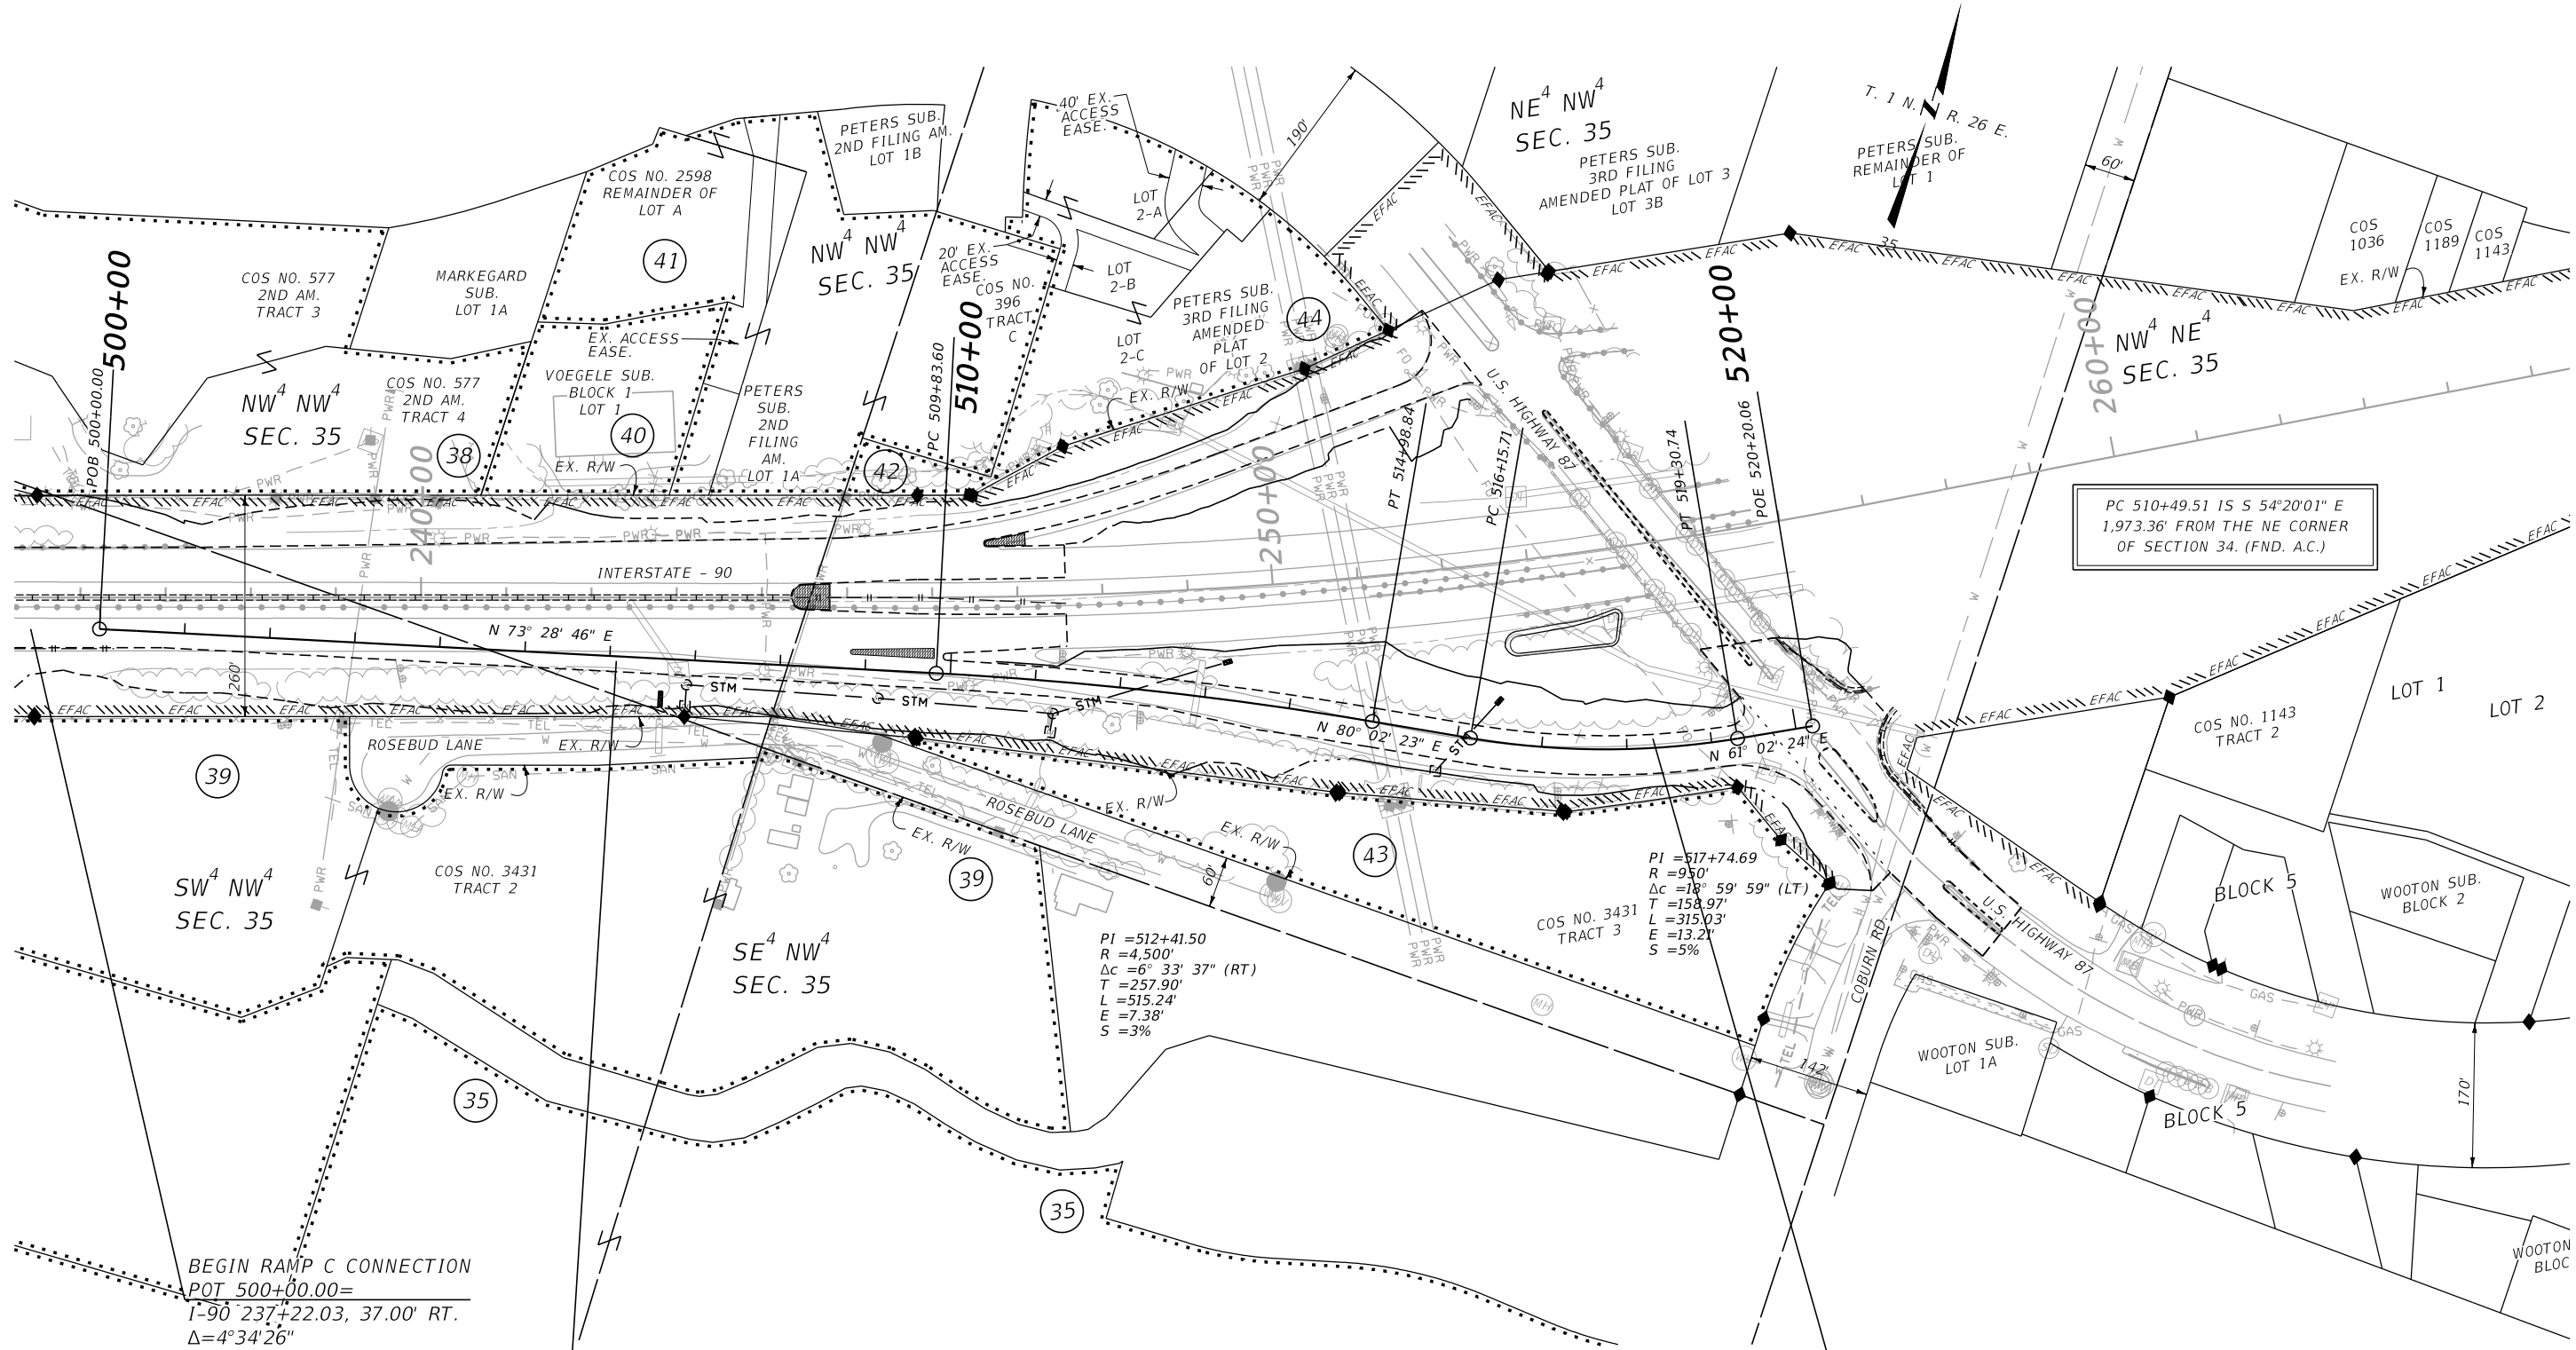

PC 510+49.51 IS S 54°20'01" E
1,973.36' FROM THE NE CORNER
OF SECTION 34. (FND. A.C.)

CONSTRUCTION LIMITS

CUT SECTION

TOE OF FILL

MAP REVISED 6-3-21

FHWA/MDT APPROVAL 7-6-20

MDT MONTANA DEPARTMENT OF TRANSPORTATION

C:\DGN\7972000\rop\inz04.dgn

6/8/2021

4:45:08 PM

CPS - U1757

END RAMP C CONNECTION
BEGIN RAMP C
POT 506+07.81=
I-90 243+27.90, 85.47' RT.

- NOTES:
1. THE PROPOSED R/W LINE WHERE A SPIRAL CURVE TRANSITION IS USED IS A CHORD RATHER THAN A CONCENTRIC CURVE.
 2. ALL STATIONS AND OFFSETS FOR R/W BREAKS ARE IN REFERENCE TO THE R/W BASELINE.

FOR EXISTING R/W RETRACEMENT, SEE
CERTIFICATE OF SURVEY NO. 3642 AND
CORRECTED CERTIFICATE OF SURVEY NO. 3642

GRID STATE PLANE COORDINATES
THIS IS A STATE PLANE COORDINATE PROJECT. ALL
DIMENSIONS, DISTANCES AND AREAS ON THIS PROJECT
ARE GRID, EXCEPT FOR THE EXISTING R/W WIDTH
DIMENSION, WHICH IS RECORD.
THE COMBINATION SCALE FACTOR IS 0.99947271

END RAMP C
POT 518+12.65 =
I-90 254+88.74, 243.70' RT.

RAMP C

MONTANA DEPARTMENT OF TRANSPORTATION

RIGHT OF WAY PLAN

YELLOWSTONE COUNTY

SCALE 1"=100'


0 50 100 200 300'

STATE	RIGHT OF WAY	SHEET	TOTAL
		NO.	SHEETS
MONTANA		13	13
R/W ID.		IM 90-8(192)450	
PROJECT NO.		7972-192-000	


I-90 YELLOWSTONE R - BILLINGS

SEE SHEET NO. 3 FOR OWNERSHIP NAMES, ADDRESSES, AREAS, ETC.

SEE SHEET 9

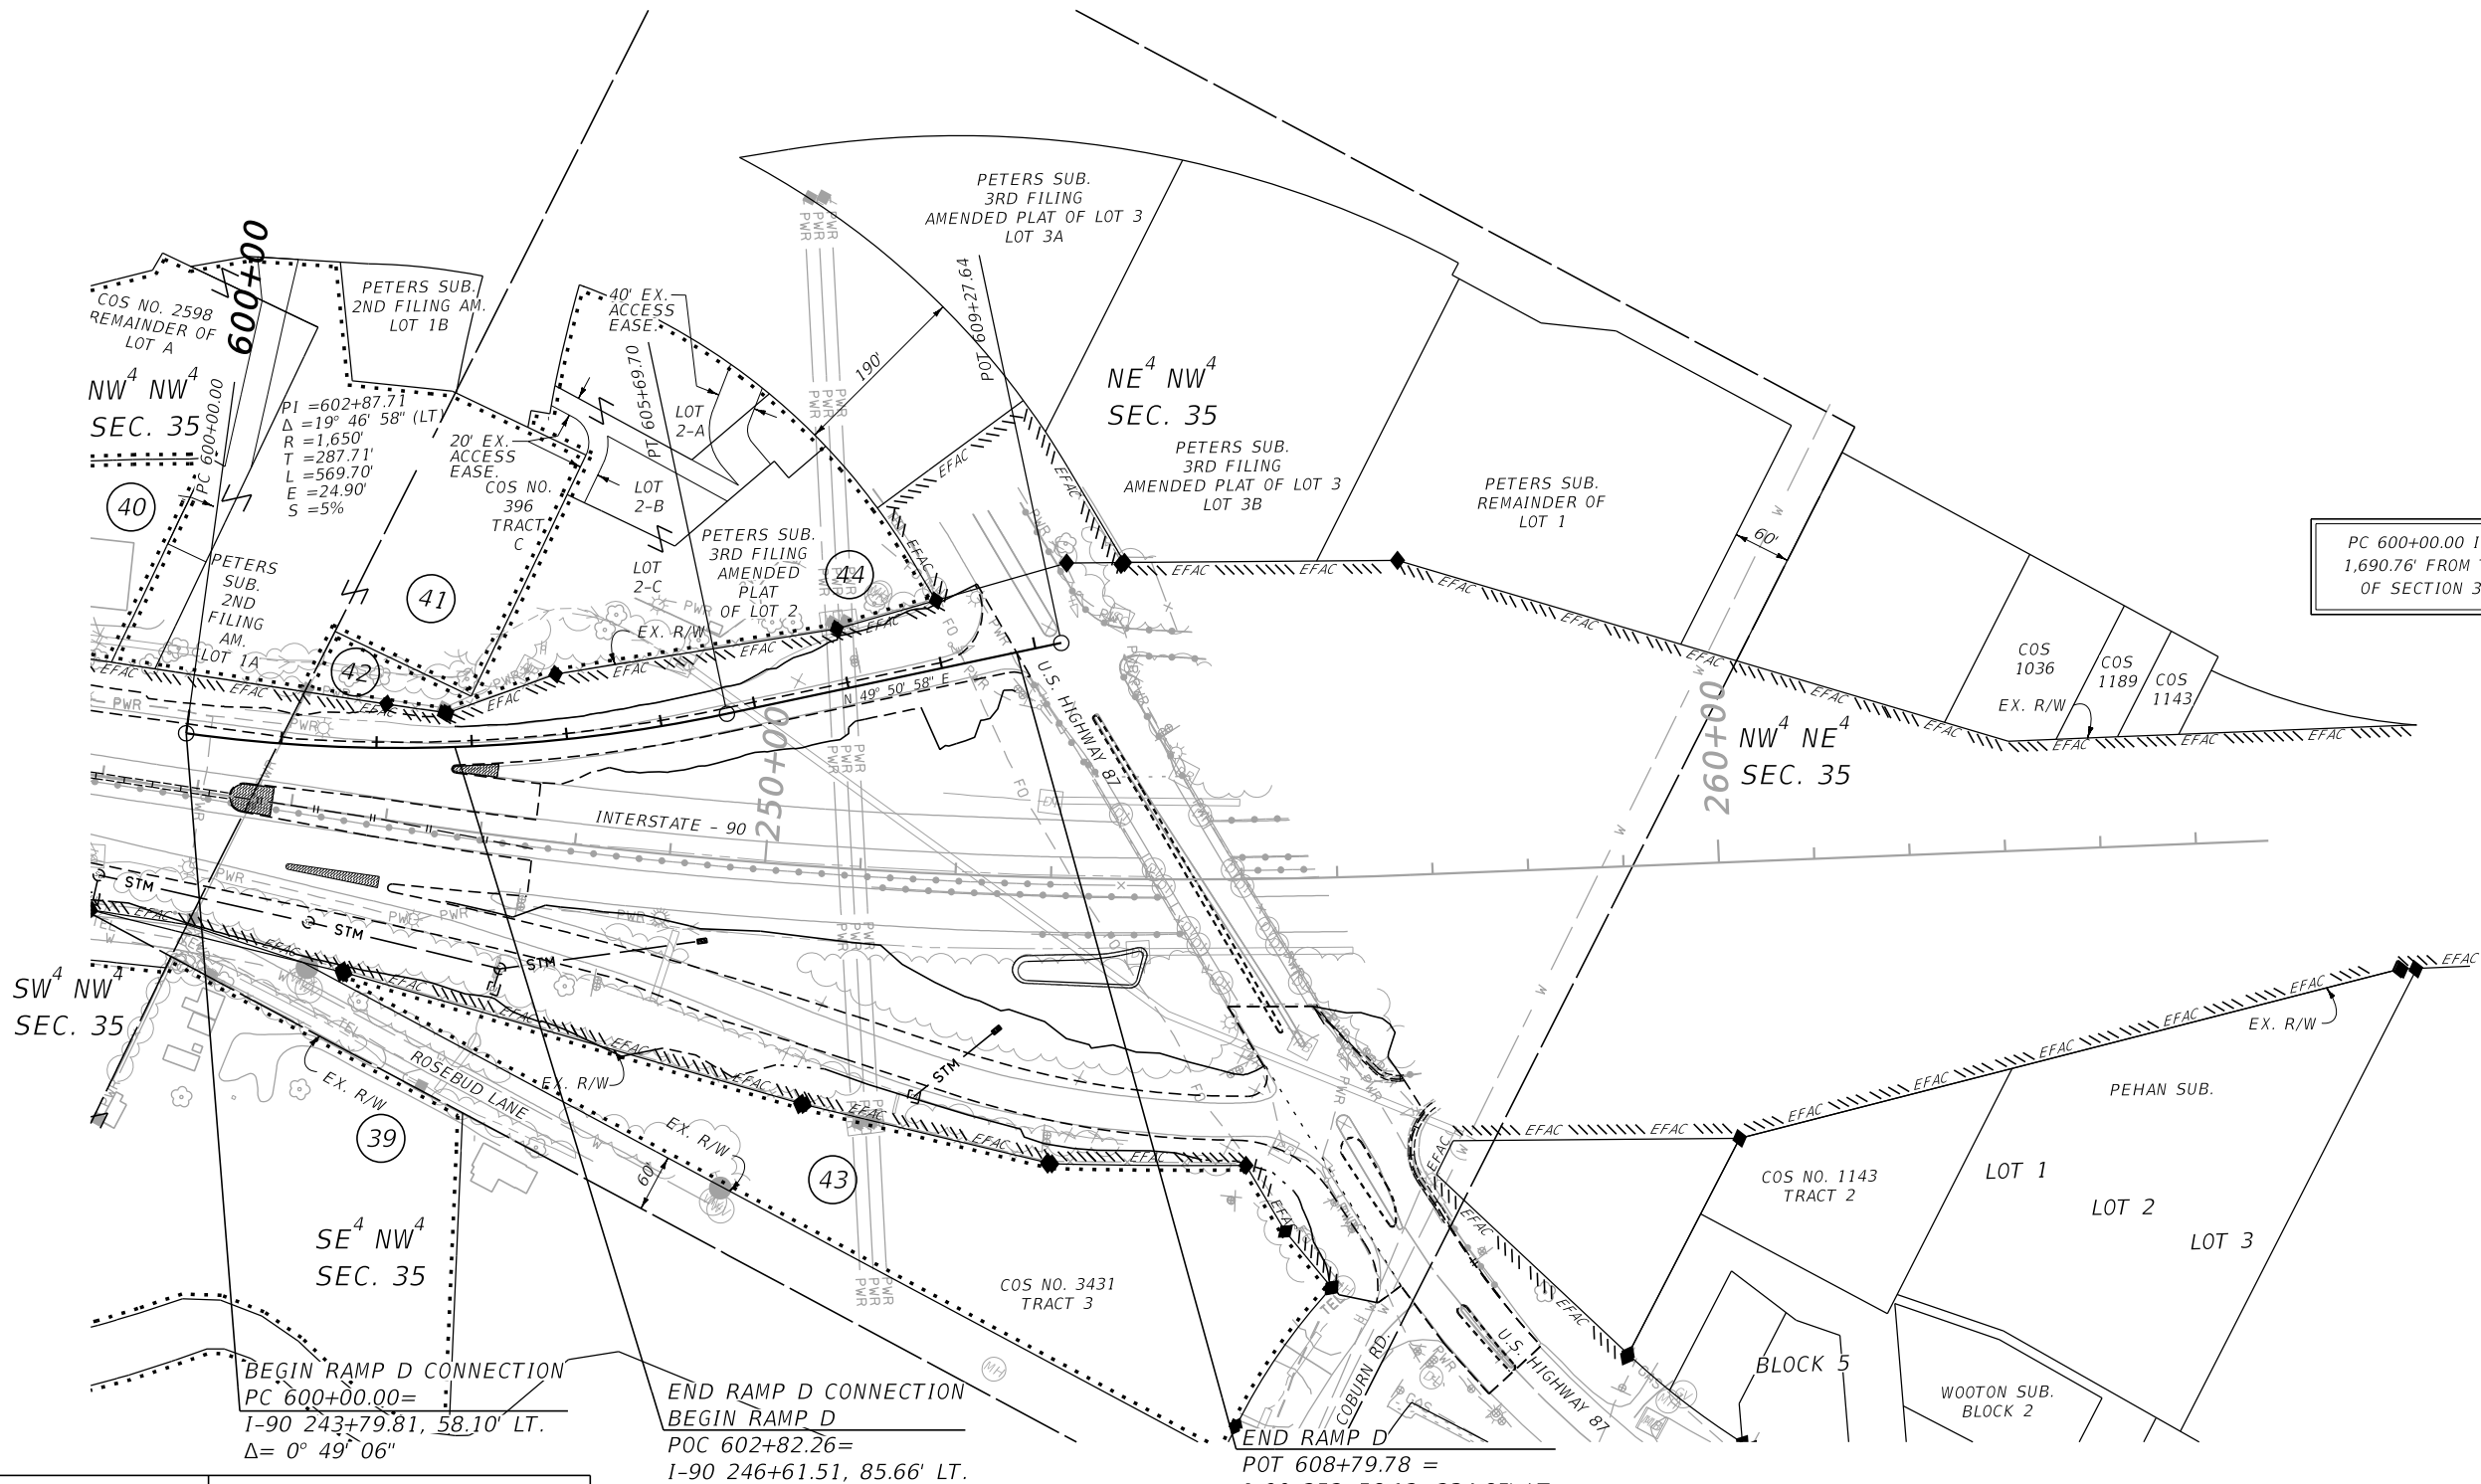

PC 600+00.00 IS S 49°08'43" E
1,690.76' FROM THE NE CORNER
OF SECTION 34. (FND. A.C.)

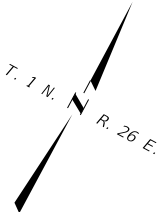

CONSTRUCTION LIMITS	MAP REVISED 6-3-21
	TOP OF CUT
	TOE OF FILL
CUT SECTION	
TOE OF FILL	
FHWA/MDT APPROVAL	
MDT	MONTANA DEPARTMENT OF TRANSPORTATION
	6/8/2021
	4:45:13 PM CPS - U1757

- NOTES:
1. THE PROPOSED R/W LINE WHERE A SPIRAL CURVE TRANSITION IS USED IS A CHORD RATHER THAN A CONCENTRIC CURVE.
 2. ALL STATIONS AND OFFSETS FOR R/W BREAKS ARE IN REFERENCE TO THE R/W BASELINE.

END RAMP D
POT 608+79.78 =
I-90 252+56.12, 234.65' LT.
FOR EXISTING R/W RETRACEMENT, SEE
CERTIFICATE OF SURVEY NO. 3642 AND
CORRECTED CERTIFICATE OF SURVEY NO. 3642
GRID STATE PLANE COORDINATES
THIS IS A STATE PLANE COORDINATE PROJECT. ALL
DIMENSIONS, DISTANCES AND AREAS ON THIS PROJECT
ARE GRID, EXCEPT FOR THE EXISTING R/W WIDTH
DIMENSION, WHICH IS RECORD.
THE COMBINATION SCALE FACTOR IS 0.99947271

RAMP D

MONTANA DEPARTMENT OF TRANSPORTATION

RIGHT OF WAY PLAN

YELLOWSTONE COUNTY

SCALE 1"=100'

0 50 100 200 300'