


PLANS
NOT
TO
SCALE

FED. ROAD DIST. NO.	STATE OF	FED. AID PROJECT NUMBERS		STATE NO.	SHEET NO.	TOTAL SHEETS
		CONST. NO.	R/W NO.			
8	MONTANA	1 90-2(51)78	1 90-2(50)78	890-50	1	12

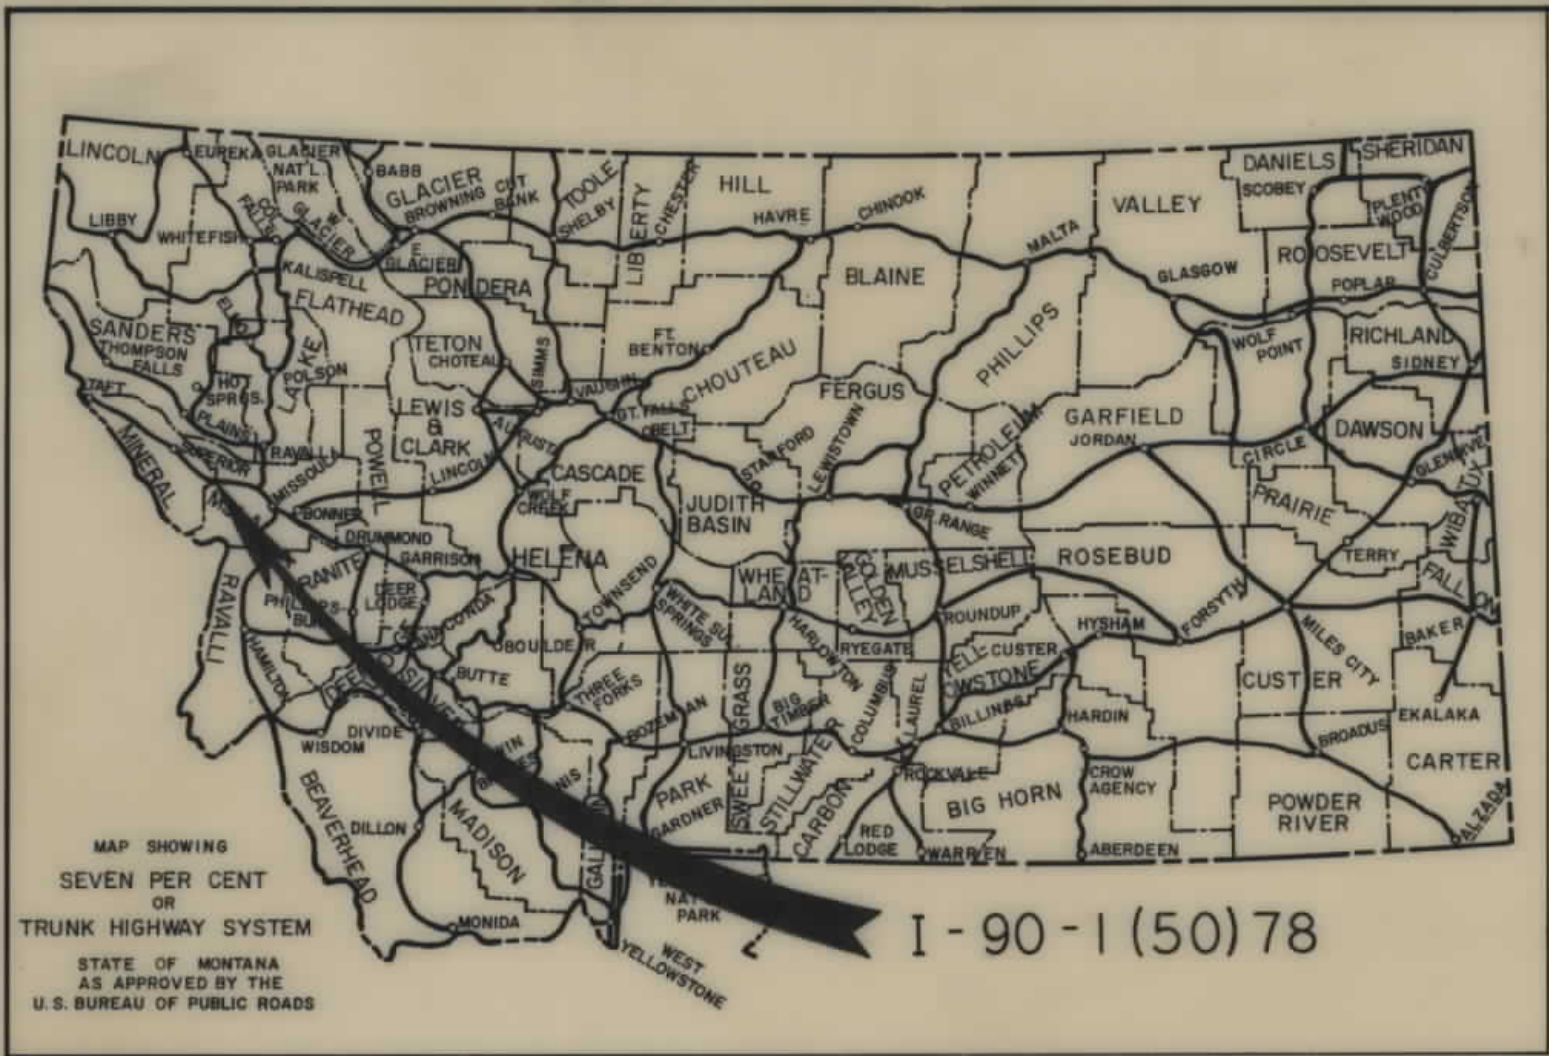

STATE OF MONTANA

DEPARTMENT OF HIGHWAYS

RIGHT OF WAY PLAN OF



FEDERAL AID PROJECT NO. 1 90-2(50)78

HUSON WEST

LENGTH 4.364 MILES

CONVENTIONAL SIGNS

RIGHT OF WAY LINE	
CENTERLINE (C) OR PROJECTED LINE	
STK'D. CENTERLINE	
PARCEL NUMBER	
OWNERSHIP BOUNDARY	
R/W USE EXISTING R/W LT OR RT.	
PRESENT TRAVELED WAY (RTW.)	
R/W LINE FENCED	
RAILROAD R/W	
CONSTRUCTION LIMITS	
FENCE LINE	
CONTROL OF ACCESS WITH FENCE	
CONTROL OF ACCESS WITHOUT FENCE	
GATE IN FENCE	
CATTLE GUARD=24'	
STATE & NATIONAL BORDER LINES	
CITY OR TOWN LIMITS LINE	
COUNTY LINE	
RESERVATION LINE	
TOWNSHIP & SECTION LINE	
1/2 SECTION LINE	
1/4 SECTION LINE	
SECTION CORNER	
1/4 SECTION COR.	
1/16 SECTION COR.	
CENTER OF SECTION	
TELEPHONE OR TELEGRAPH POLES IN PLACE	
POWER POLES IN PLACE	
TEL OR TEL OR POWER POLES TO BE MOVED	
NEW PIPES	
OLD PIPES IN PLACE	
OUTLET DITCH	
INLET DITCH	
DITCHES	
CHANNEL CHANGES	
BRIDGE	
RAILROADS	
EXISTING CONTROL OF ACCESS	

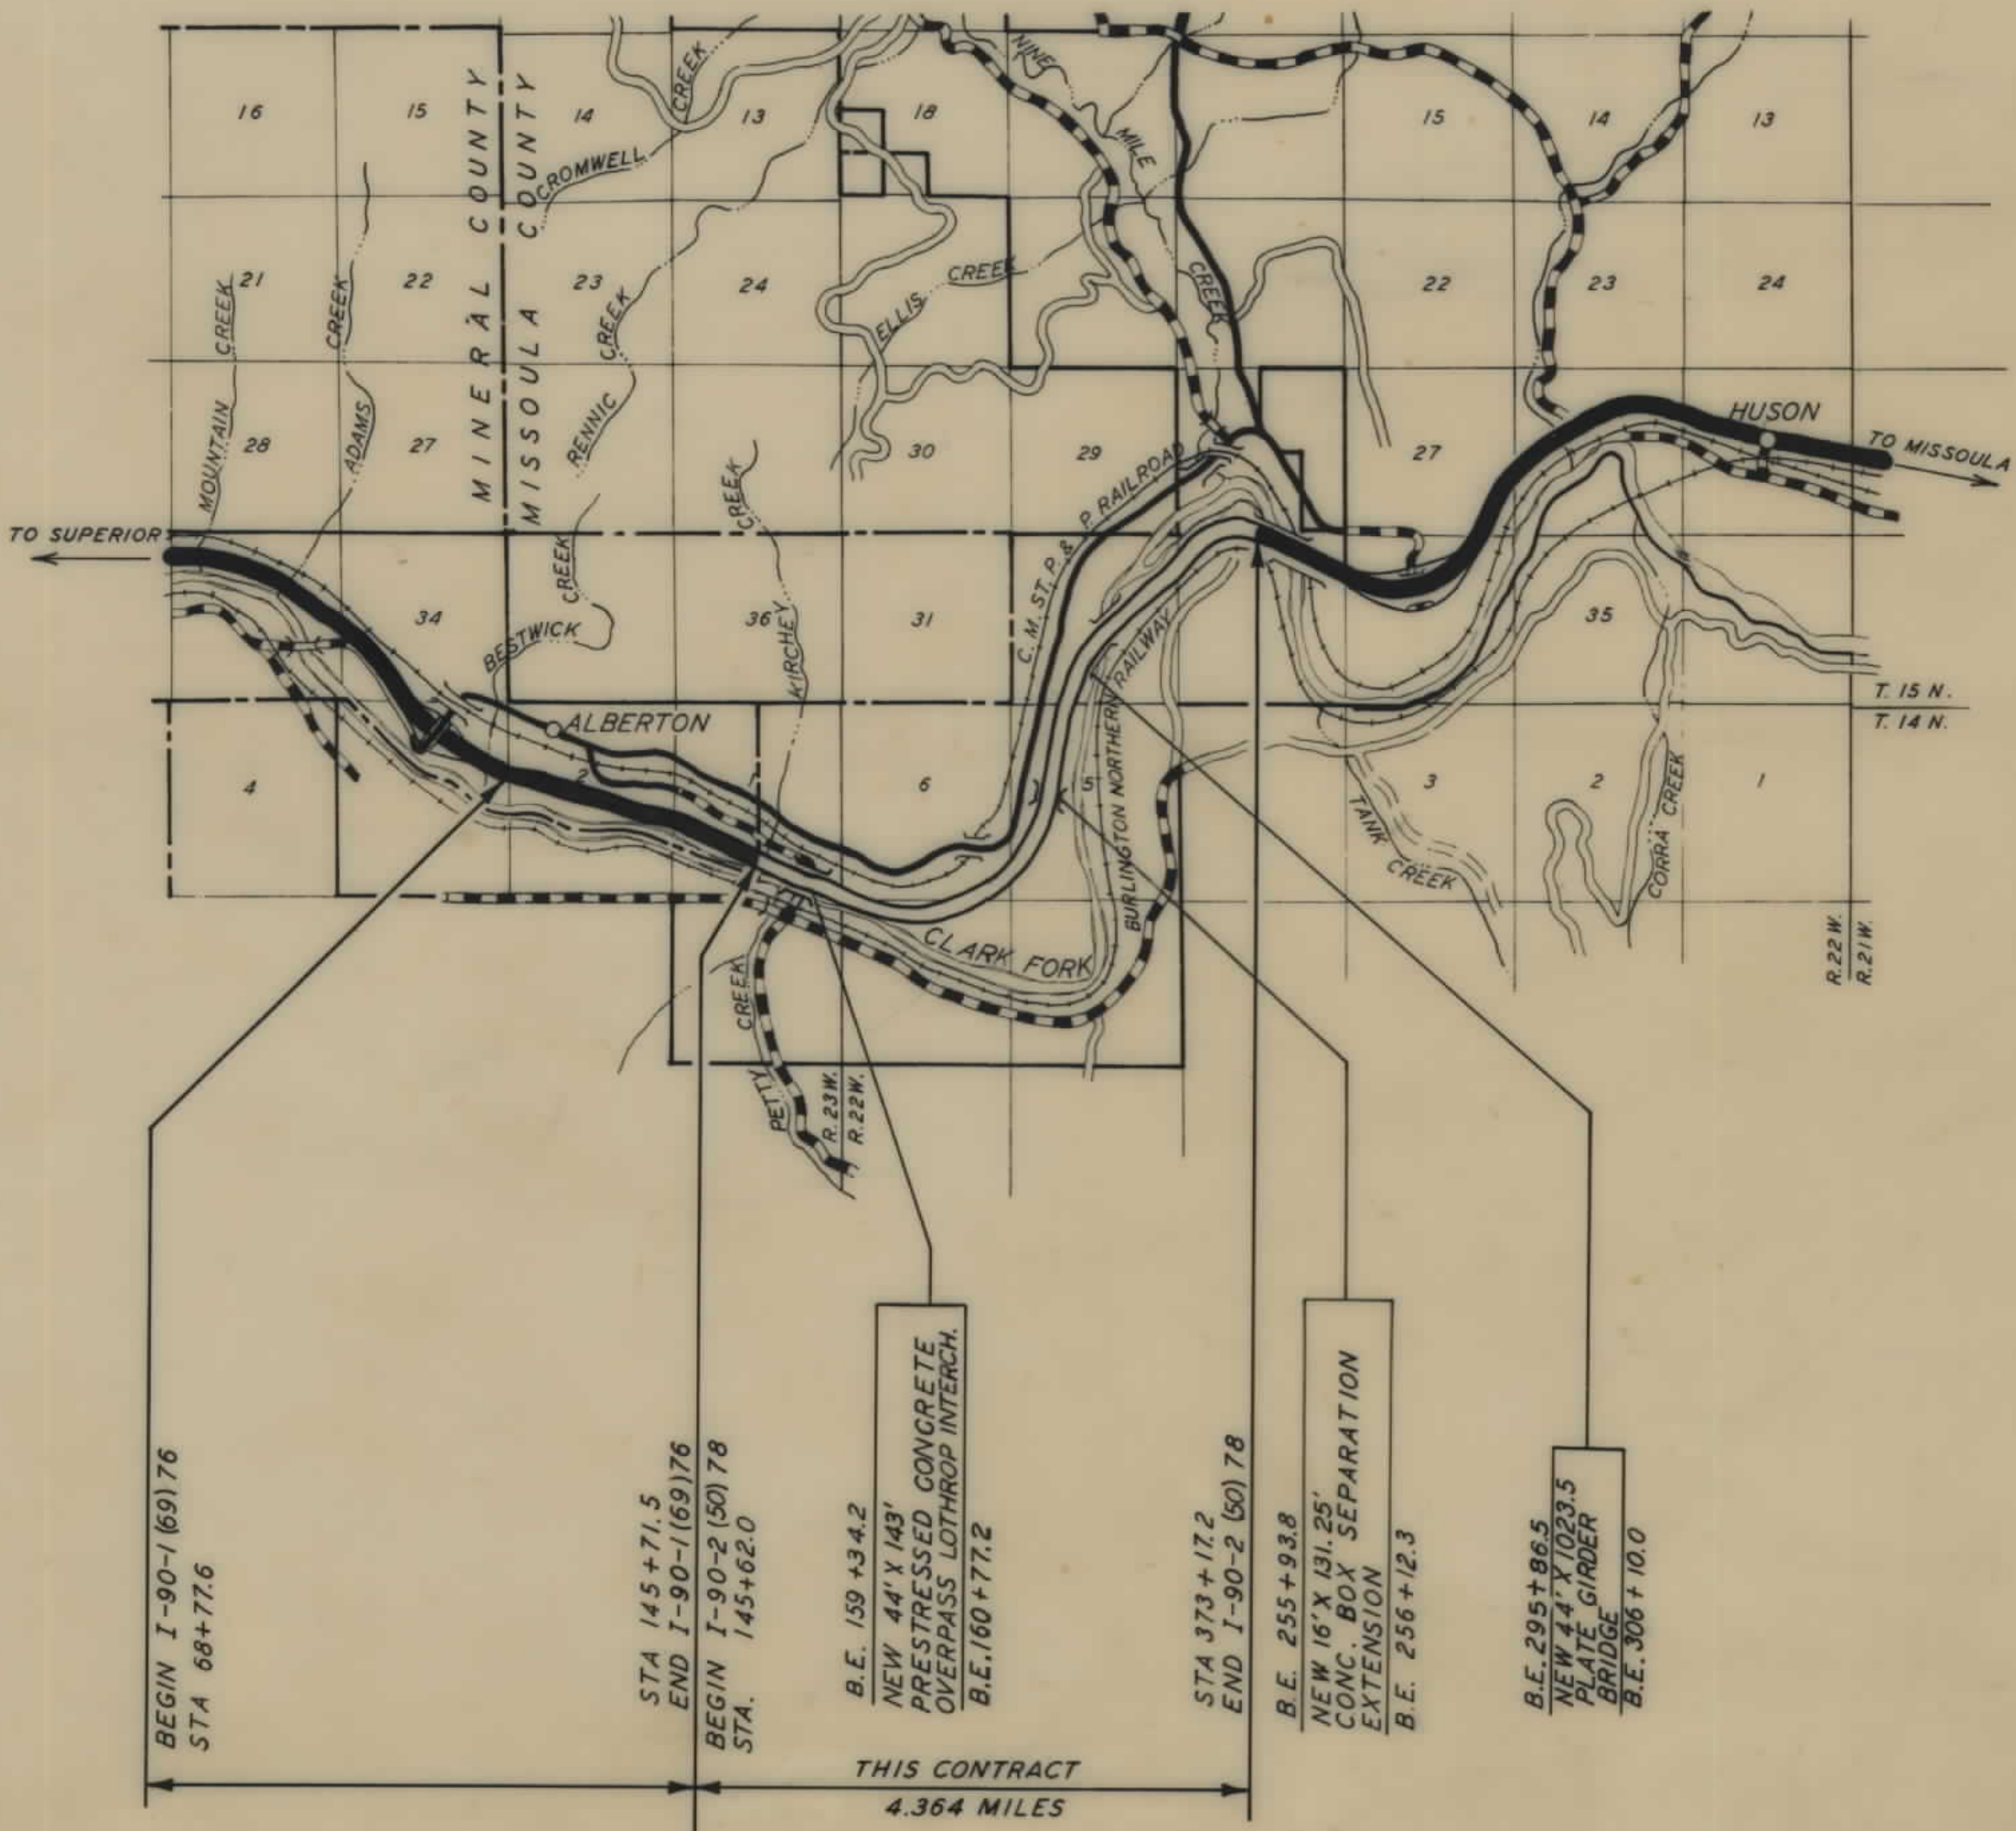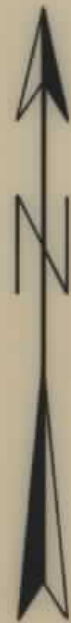

PREPARED BY

STAHLY & HARRINGTON INC.

ENGINEERS & CONSULTANTS

HELENA, MONTANA

STATE OF MONTANA
DEPARTMENT OF HIGHWAYS

APPROVED:
June 29 1972

H.J.ANDERSON
DIRECTOR OF HIGHWAYS
BY: *[Signature]*
ACTING ADMINISTRATOR
ENGINEERING DIVISION

U.S. DEPARTMENT OF TRANSPORTATION
FEDERAL HIGHWAY ADMINISTRATION

APPROVED:


DIVISION ENGINEER

DATE

STATE OF MONTANA
REGISTERED
JACK R. BECKERT
205 ES
CIVIL
ENGINEER
AND
LAND SURVEYOR

Approved 7-14-72, 1-3-73


FED. ROAD DIST. NO.	STATE OF	FED. AID PROJECT NUMBERS		STATE	SHEET	TOTAL
		CONST NO.	R/W NO.	NO.	NO.	SHEETS
8	MONTANA	190-2(51)78	190-2(50)78	890-50	3	12

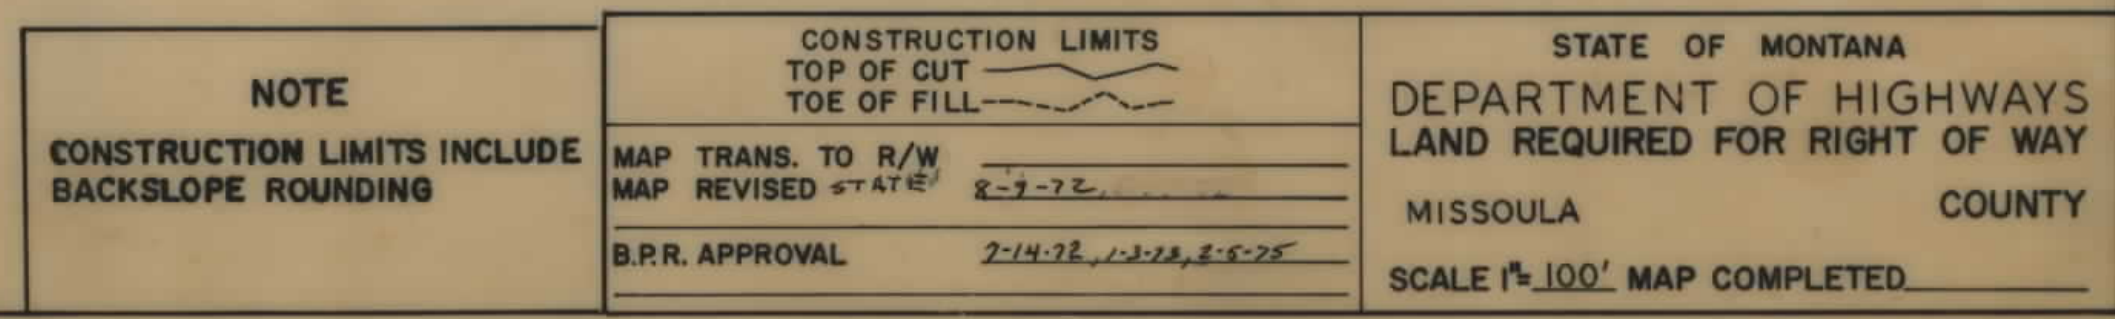

OWNERSHIPS									
PARCEL	NAME	ADDRESS	TOTAL AREA	GROSS R/W AREA	R.T.W. AREA	AREA TO BE ACQUIRED	REMAINDER		CONST. PERMIT AREA
1	FRED THOMPSON	ALBERTON, MONTANA	11	1.5	-	1.5	LEFT	RIGHT	
2	DELETED								
3	LINCOLN GREEN INC.		0.7			0.7			
4	DELETED								
5	DELETED								

FED. ROAD DIST. NO.	STATE OF	FED. AID PROJECT NUMBERS		STATE NO.	SHEET NO.	TOTAL SHEETS
		CONST. NO.	R/W NO.			
8	MONTANA	190-2(51)78	190-2(50)78	890-50	4	12

HUSON WEST

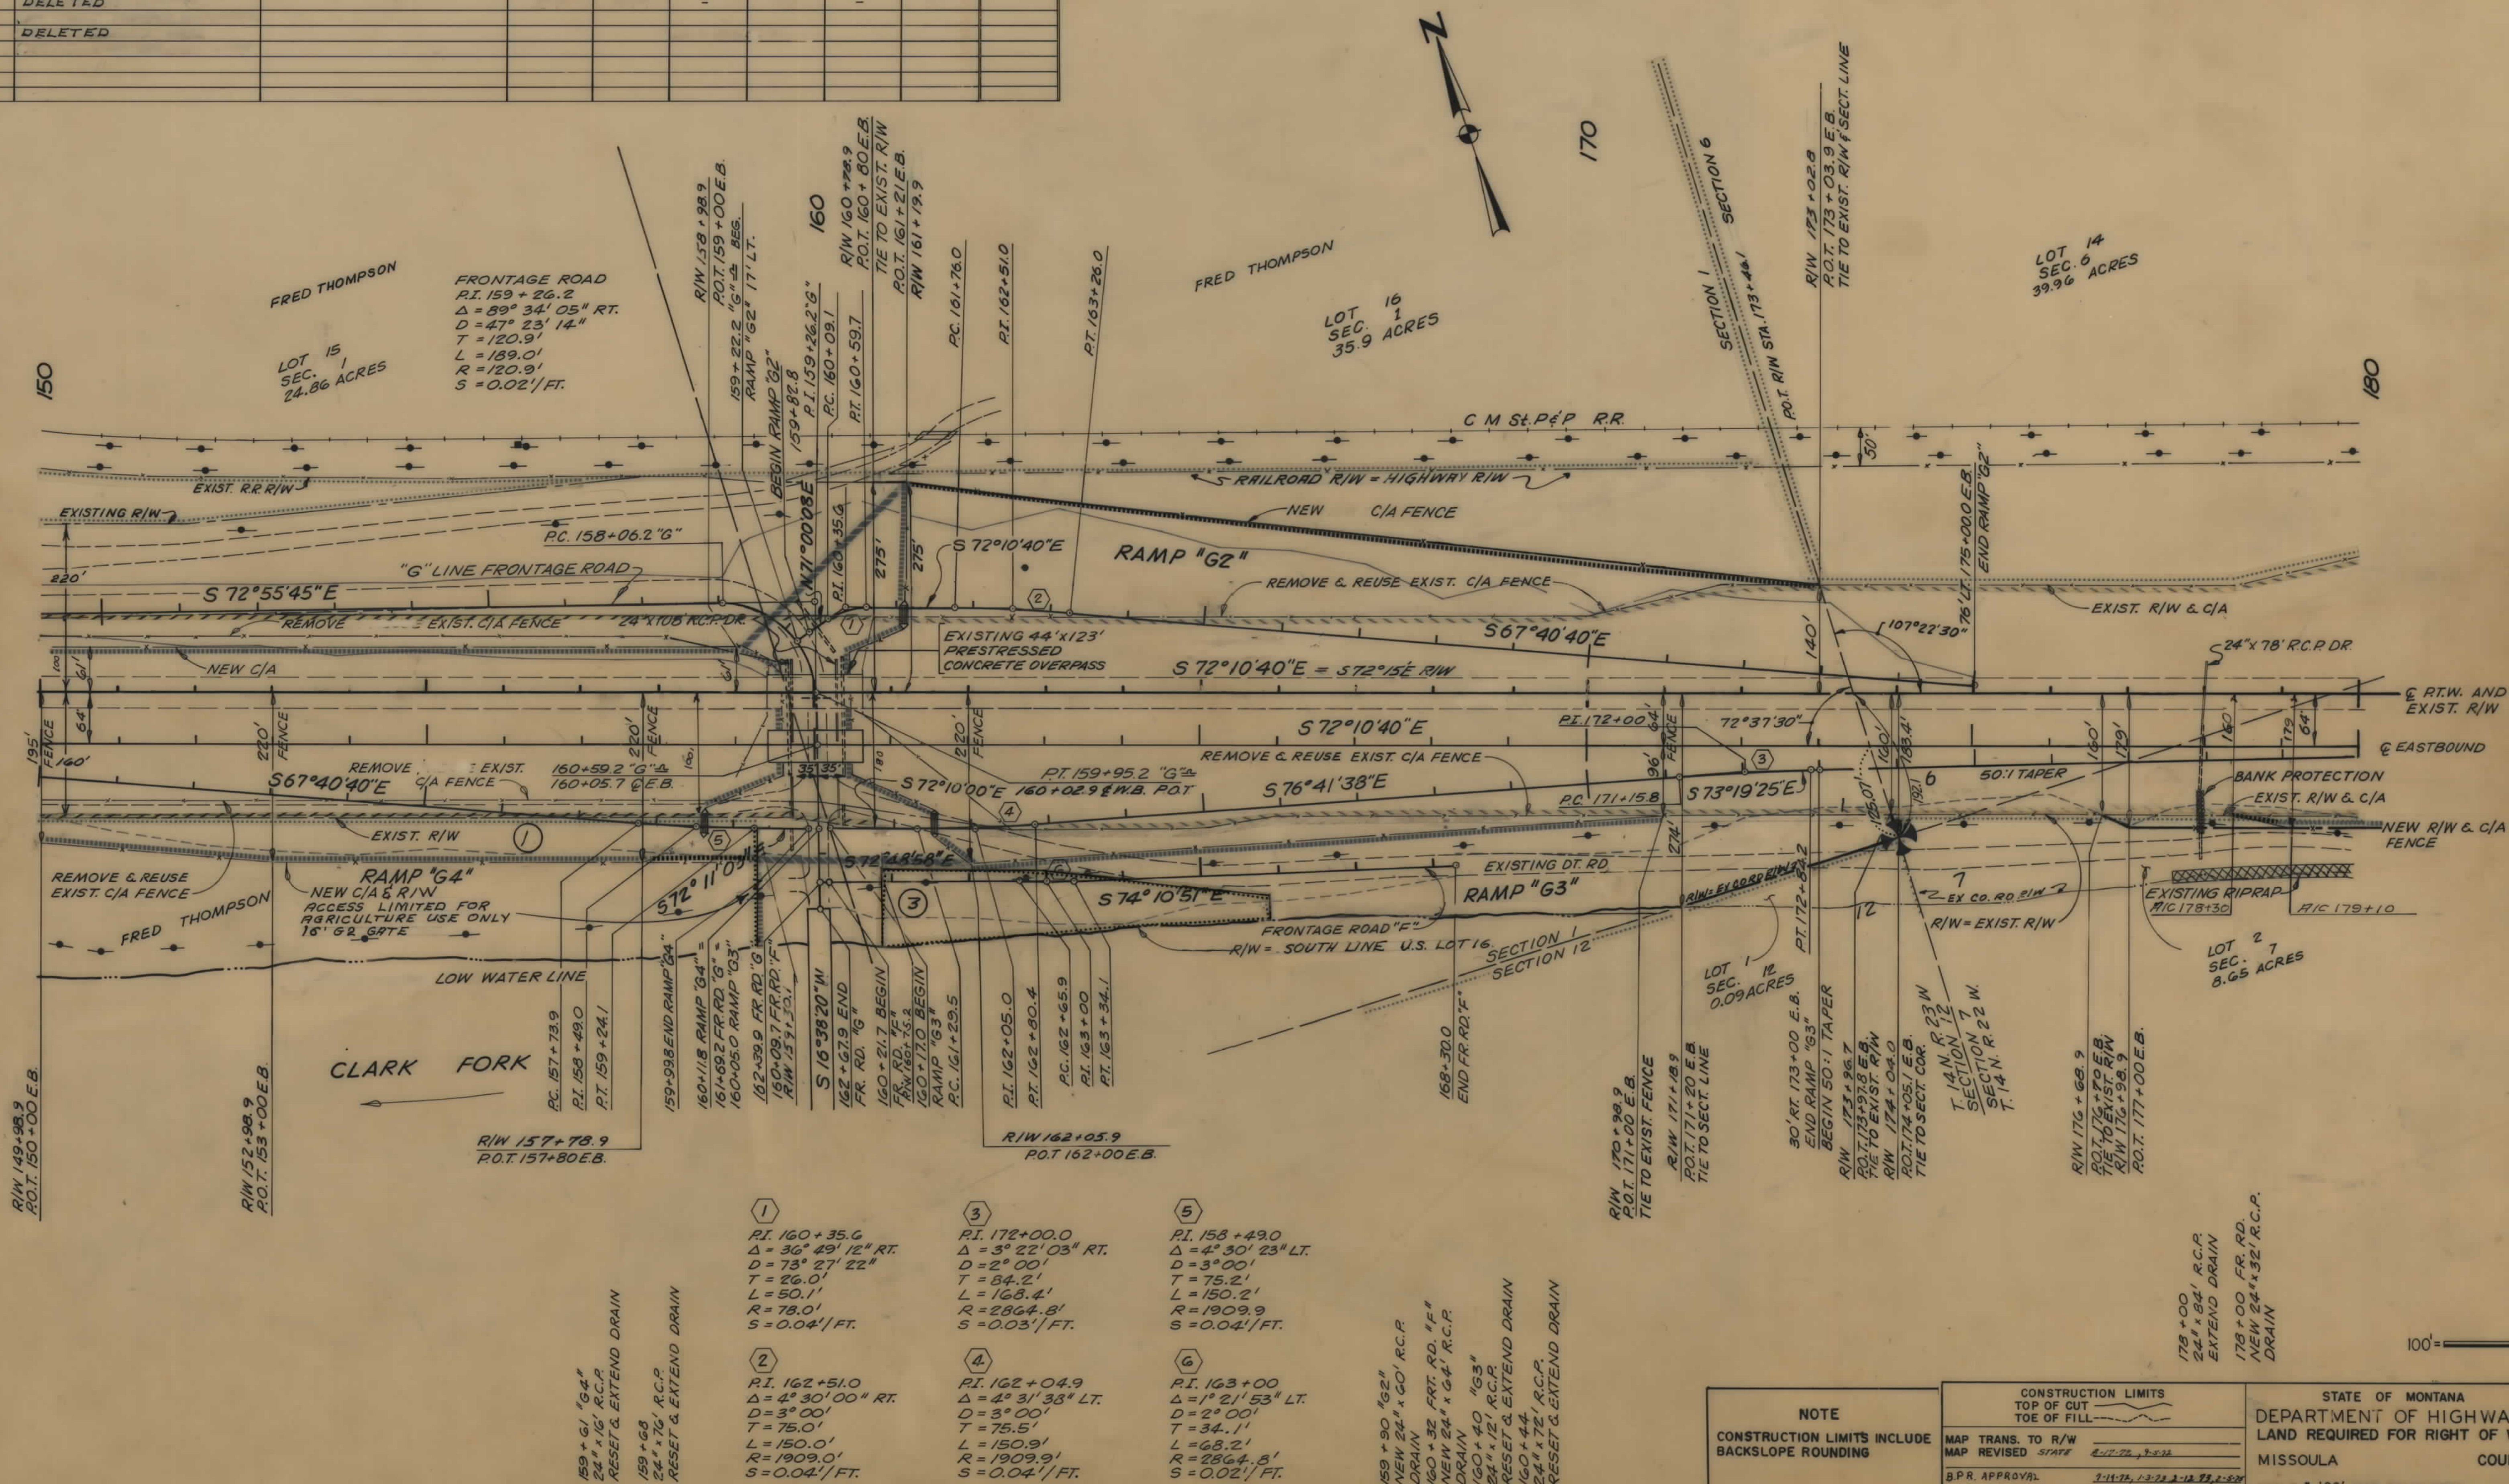

NOTE
CONSTRUCTION LIMITS INCLUDE
BACKSLOPE ROUNDING


CONSTRUCTION LIMITS	
TOP OF CUT	
TOE OF FILL	
MAP TRANS. TO R/W	
MAP REVISED STATE	8-17-78, 9-2-78
B.P.R. APPROVAL	9-14-78, 1-3-79, 2-12-79, 2-27-79

STATE OF MONTANA
DEPARTMENT OF HIGHWAYS
LAND REQUIRED FOR RIGHT OF WAY
MISSOULA COUNTY
SCALE 1"=100' MAP COMPLETED

OWNERSHIPS									
PARCEL	NAME	ADDRESS	TOTAL AREA	GROSS R/W AREA	R.T.W. AREA	AREA TO BE ACQUIRED	REMAINDER		CONST. PERMIT AREA
							LEFT	RIGHT	
13	BURLINGTON NORTHERN RY					2.5			
14	LEONARD W. & JOYCE B. SANDSTROM	MISSOULA, COUNTY, MONTANA	984.0			6.9			
15	DELETED								

FED. ROAD DIST. NO.	STATE OF MONTANA	FED. AID PROJECT NUMBERS		STATE NO.	SHEET NO.	TOTAL SHEETS
		CONST. NO.	R/W NO.			
8	MONTANA	190-2(51)78	190-2(50)78	890-50	11	12

HUSON WEST

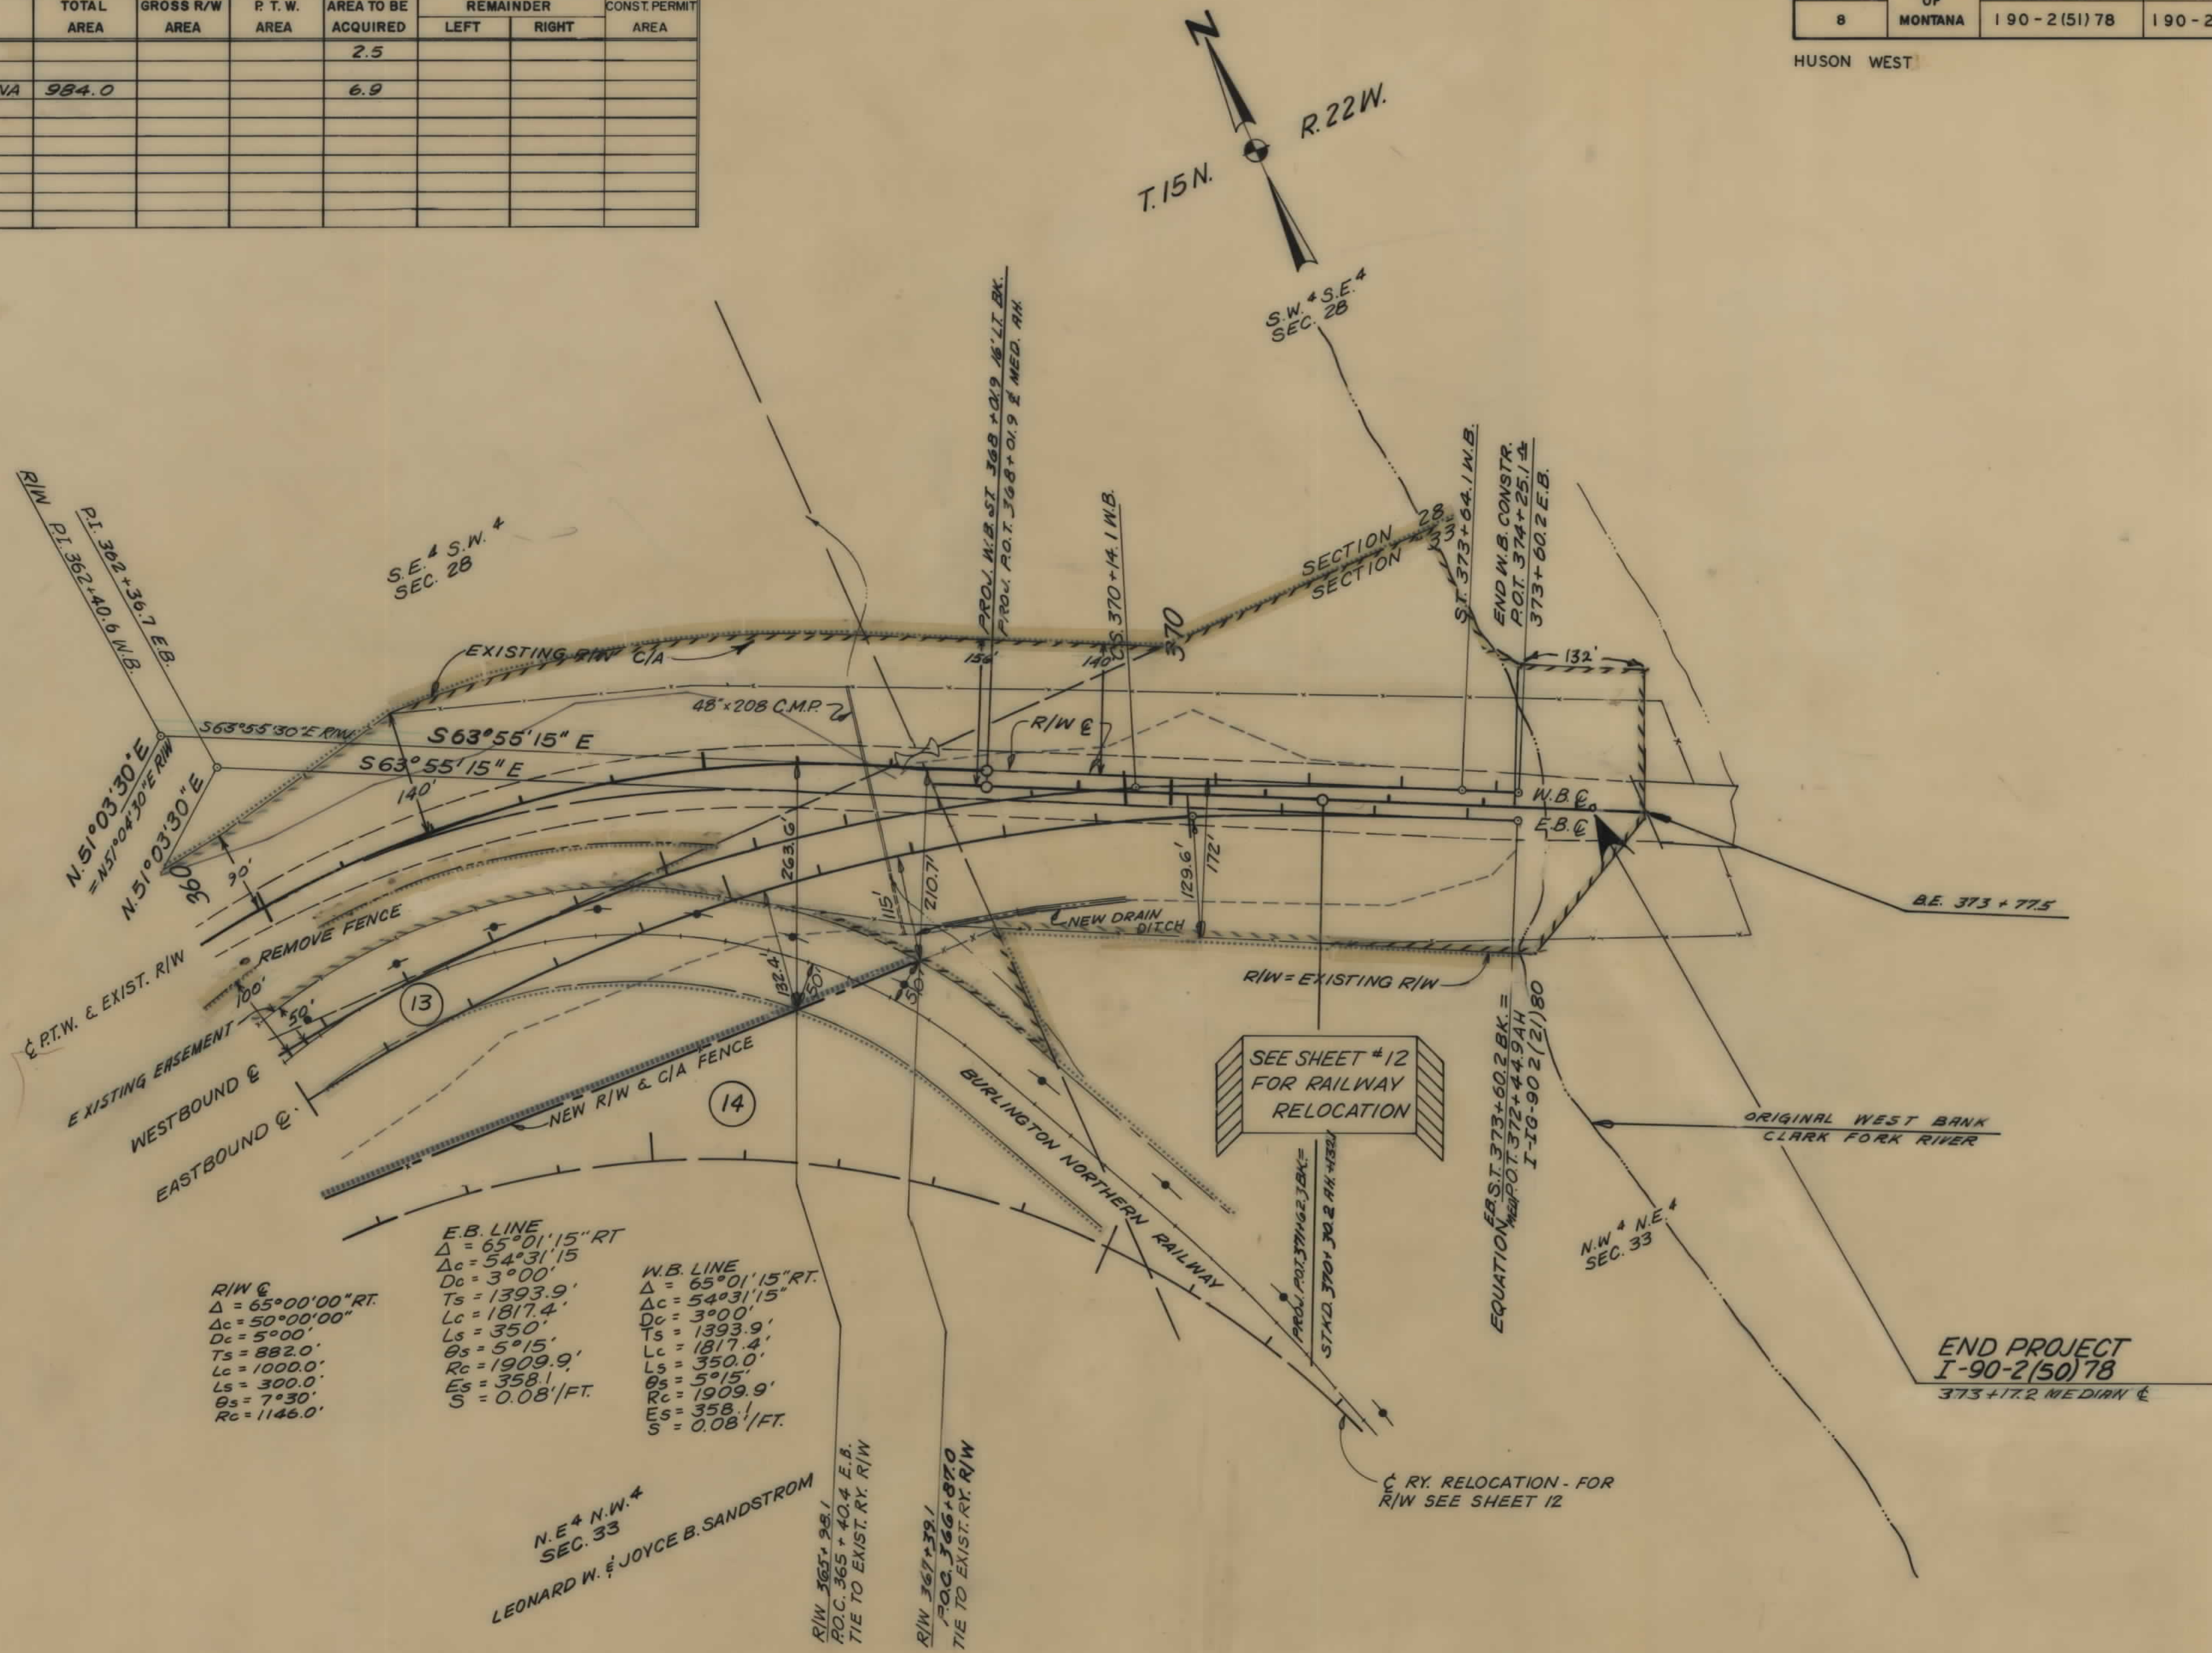

NOTE
CONSTRUCTION LIMITS INCLUDE
BACKSLOPE ROUNDING

CONSTRUCTION LIMITS	
TOP OF CUT	_____
TOE OF FILL	_____
MAP TRANS. TO R/W	_____
MAP REVISED	_____
BPR APPROVAL	2-14-78, 2-2-79, 2-12-79

STATE OF MONTANA
DEPARTMENT OF HIGHWAYS
LAND REQUIRED FOR RIGHT OF WAY
MISSOULA COUNTY
SCALE 1"=100' MAP COMPLETED

