


PLANS

NOT

TO

SCALE

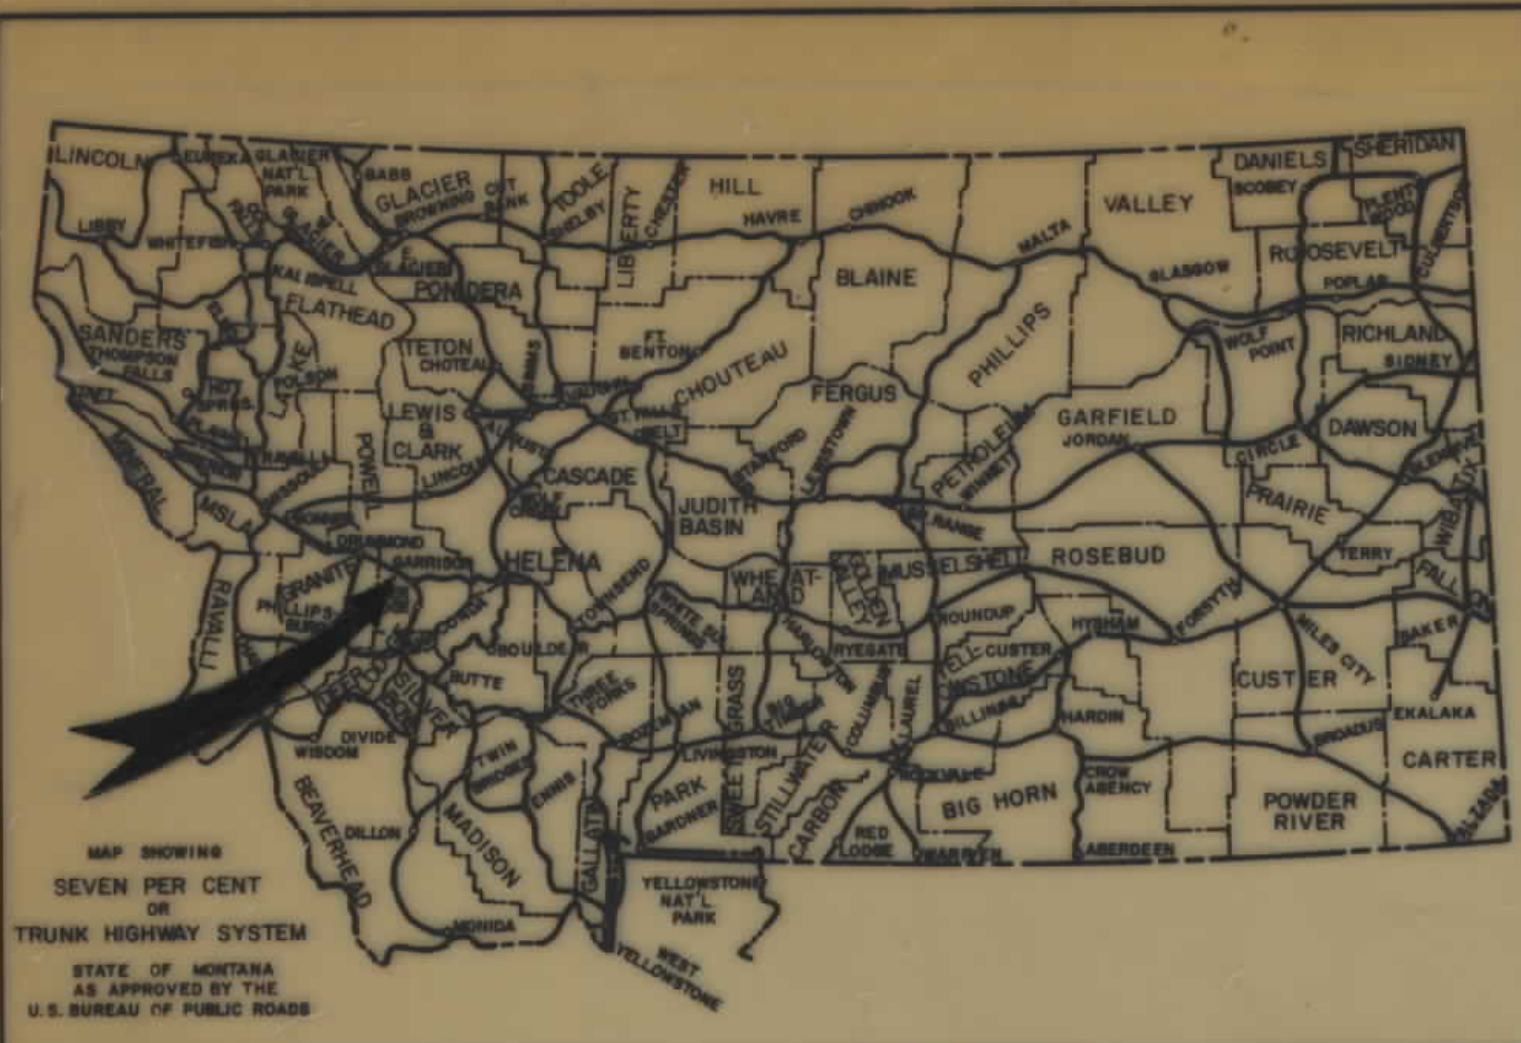


STATE OF MONTANA

STATE HIGHWAY COMMISSION

RIGHT OF WAY PLAN OF
FEDERAL AID PROJECT NO. I- -90-3(20)166 R/W
I- -90-3(23)166 CONST.
GOLD CREEK EAST


5.995 MILES

CONVENTIONAL SIGNS

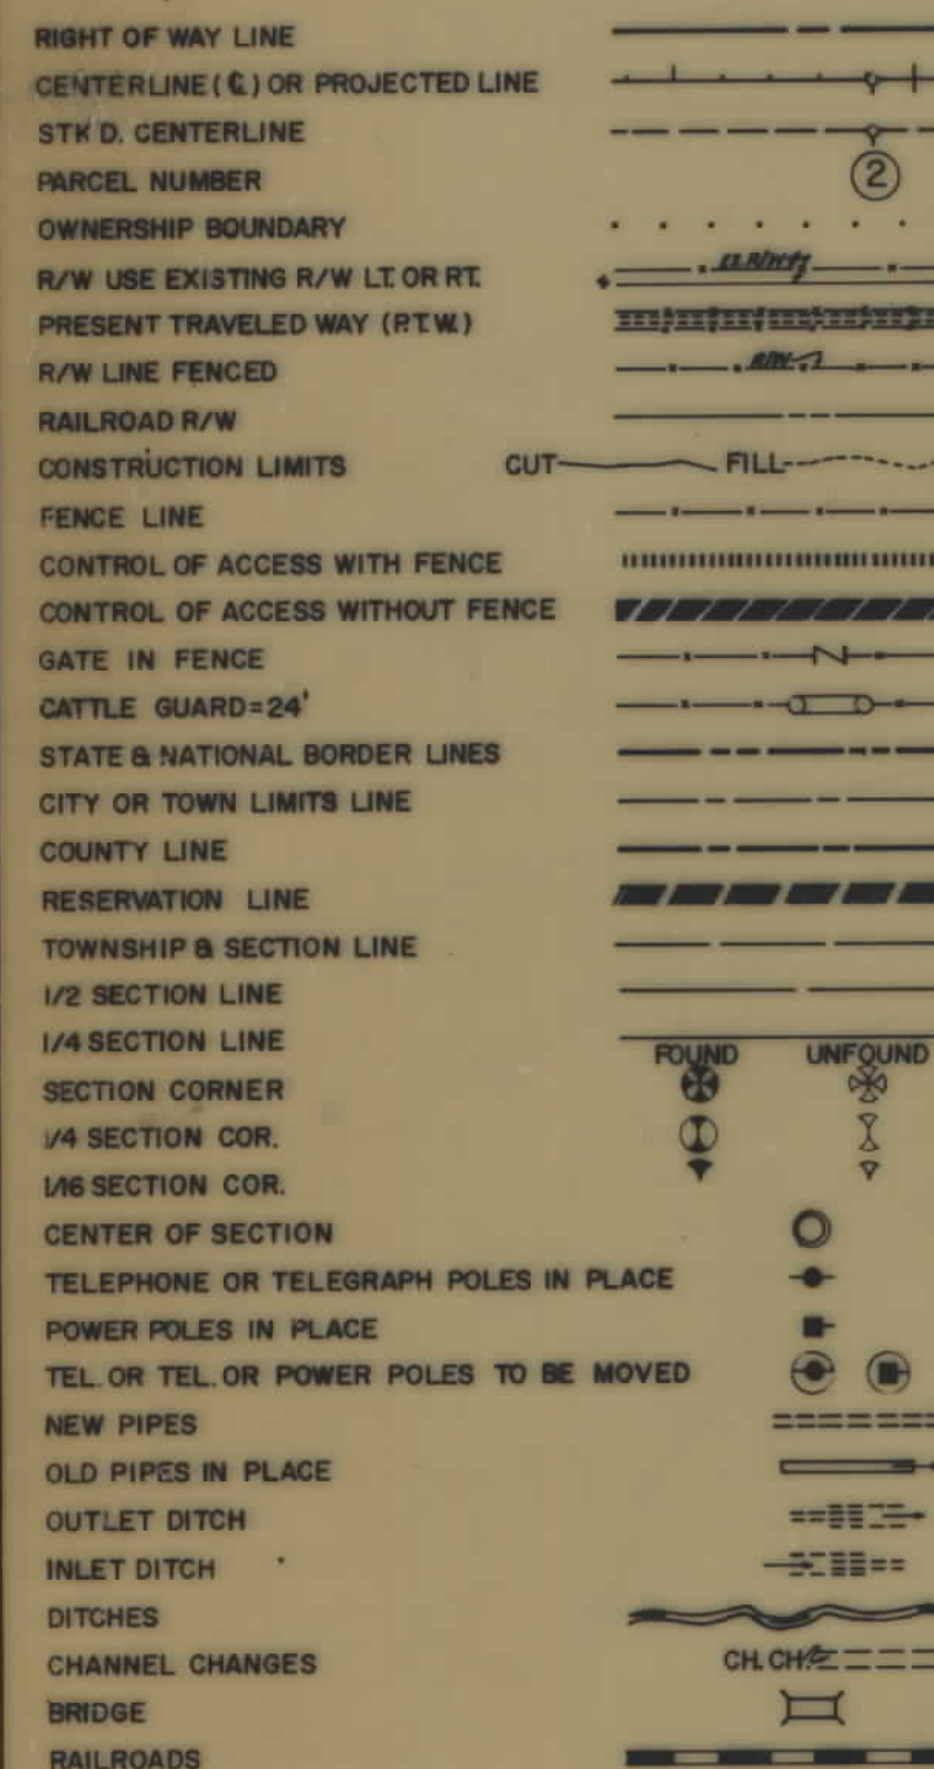

STA. 2390+00
END I-90-3(3)157 CONST. =
STA. 390+00
BEGIN I- -90-3(23)166 CONST.

STA. 2390+00
END I-90-3(1)157 R/W =
STA. 390+00
BEGIN I- -90-3(20)166 R/W

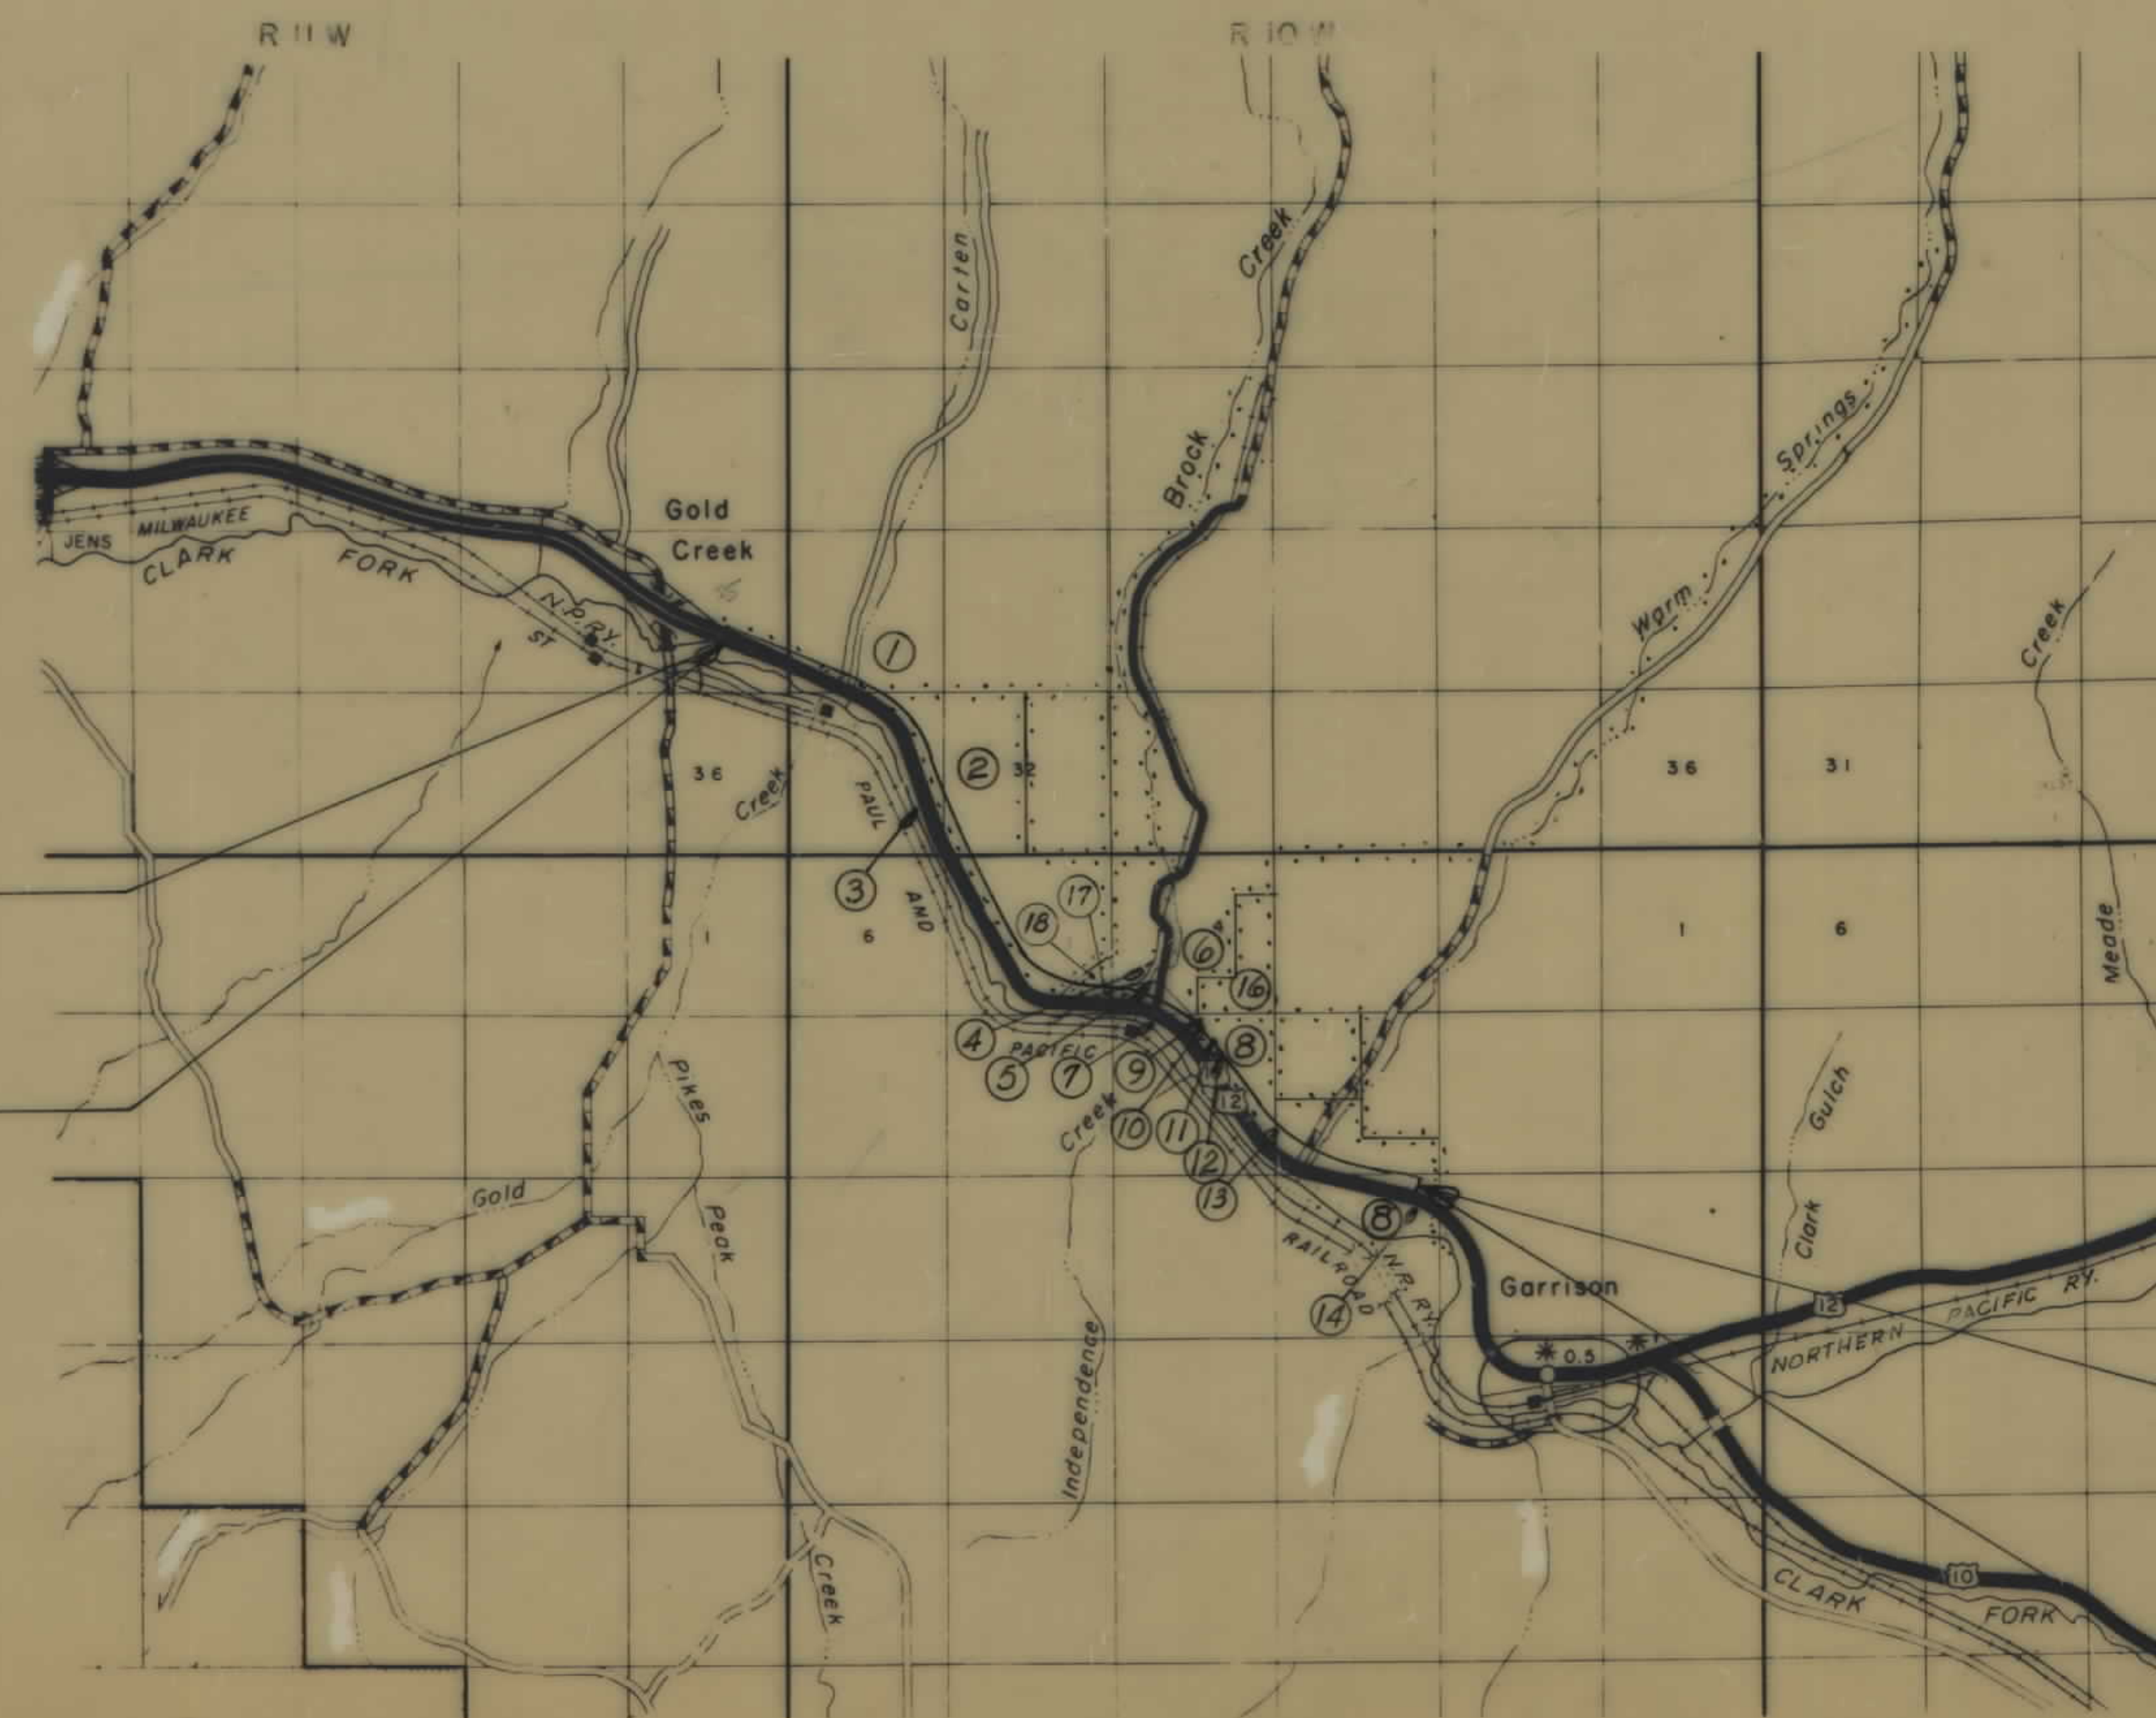

STA. 707+16.4 EB. & WB.
END I- -90-3(23)166 CONST.
STA. 0+00
BEGIN I-90-3(7)172 CONST.

STA. 707+16.4 EB. & WB.
END I- -90-3(20)166 R/W
STA. 0+00
BEGIN I-90-3(21)172 R/W

SCALE 1"=100'

FED. ROAD DIST. NO.	STATE OF	FED. AID PROJECT NUMBERS		STATE NO.	SHEET NO.	TOTAL SHEETS
		CONST. NO.	R/W NO.			
8	MONTANA	I- -90-3(23)166	I- -90-3(20)166	8903-20	1	17

GOLD CREEK EAST

INDEX

PARCEL NO.	OWNERSHIPS	SHEET NO.
1	DORA W. DUTTON	2-4, 14
2	DAVID DUTTON	4-8
3	NORTHERN PACIFIC RY.	5, 6
4	NORTHERN PACIFIC RY.	8, 9
5	COMINCO AMERICAN INC.	8, 9
6	CLIFFORD GRAVELEY	9, 16
7	DELETED	
8	VERNON L. GILMAN	9-13, 15-16
9	NORMAN SCHULTZ	9
10	HARLAND CLARKE	9
11	JAMES W. CAIN	9
12	ROGER W. BENNETT	9, 10
13	JAMES H. MILLER	11
14	NORTHERN PACIFIC RY.	12, 13
15	DELETED	
16	CHARLES THOMAS	16
17	CLIFFORD GRAVELEY	8
18	CLIFFORD GRAVELEY	2

RAILROAD APPLICATION CODE

- EXISTING STATE R/W
- ADDITIONAL R/W REQUIRED BY STATE
- CONSTRUCTION PERMIT
- EXISTING R.R. EASEMENT GRANTED BY STATE TO BE CANCELLED.
- REVISED R.R. EASE. TO BE GRANTED BY STATE
- EXISTING STATE R/W TO BE RELINQUISHED.

STATE HIGHWAY COMMISSION OF MONTANA

APPROVED:

Aug 6 1968

Lewis M. Chittim
STATE HIGHWAY ENGINEER



U.S. DEPARTMENT OF TRANSPORTATION
FEDERAL HIGHWAY ADMINISTRATION
BUREAU OF PUBLIC ROADS


APPROVED:

DIVISION ENGINEER

DATE

I 90-3(2)166 PE



FED. ROAD DIST. NO.	STATE OF	FED. AID PROJECT NUMBERS		STATE NO.	SHEET NO.	TOTAL SHEETS
		CONST NO.	R/W NO.			
8	MONTANA	I -90-3(23)166	I -90-3(20)166	8903-20	8	17

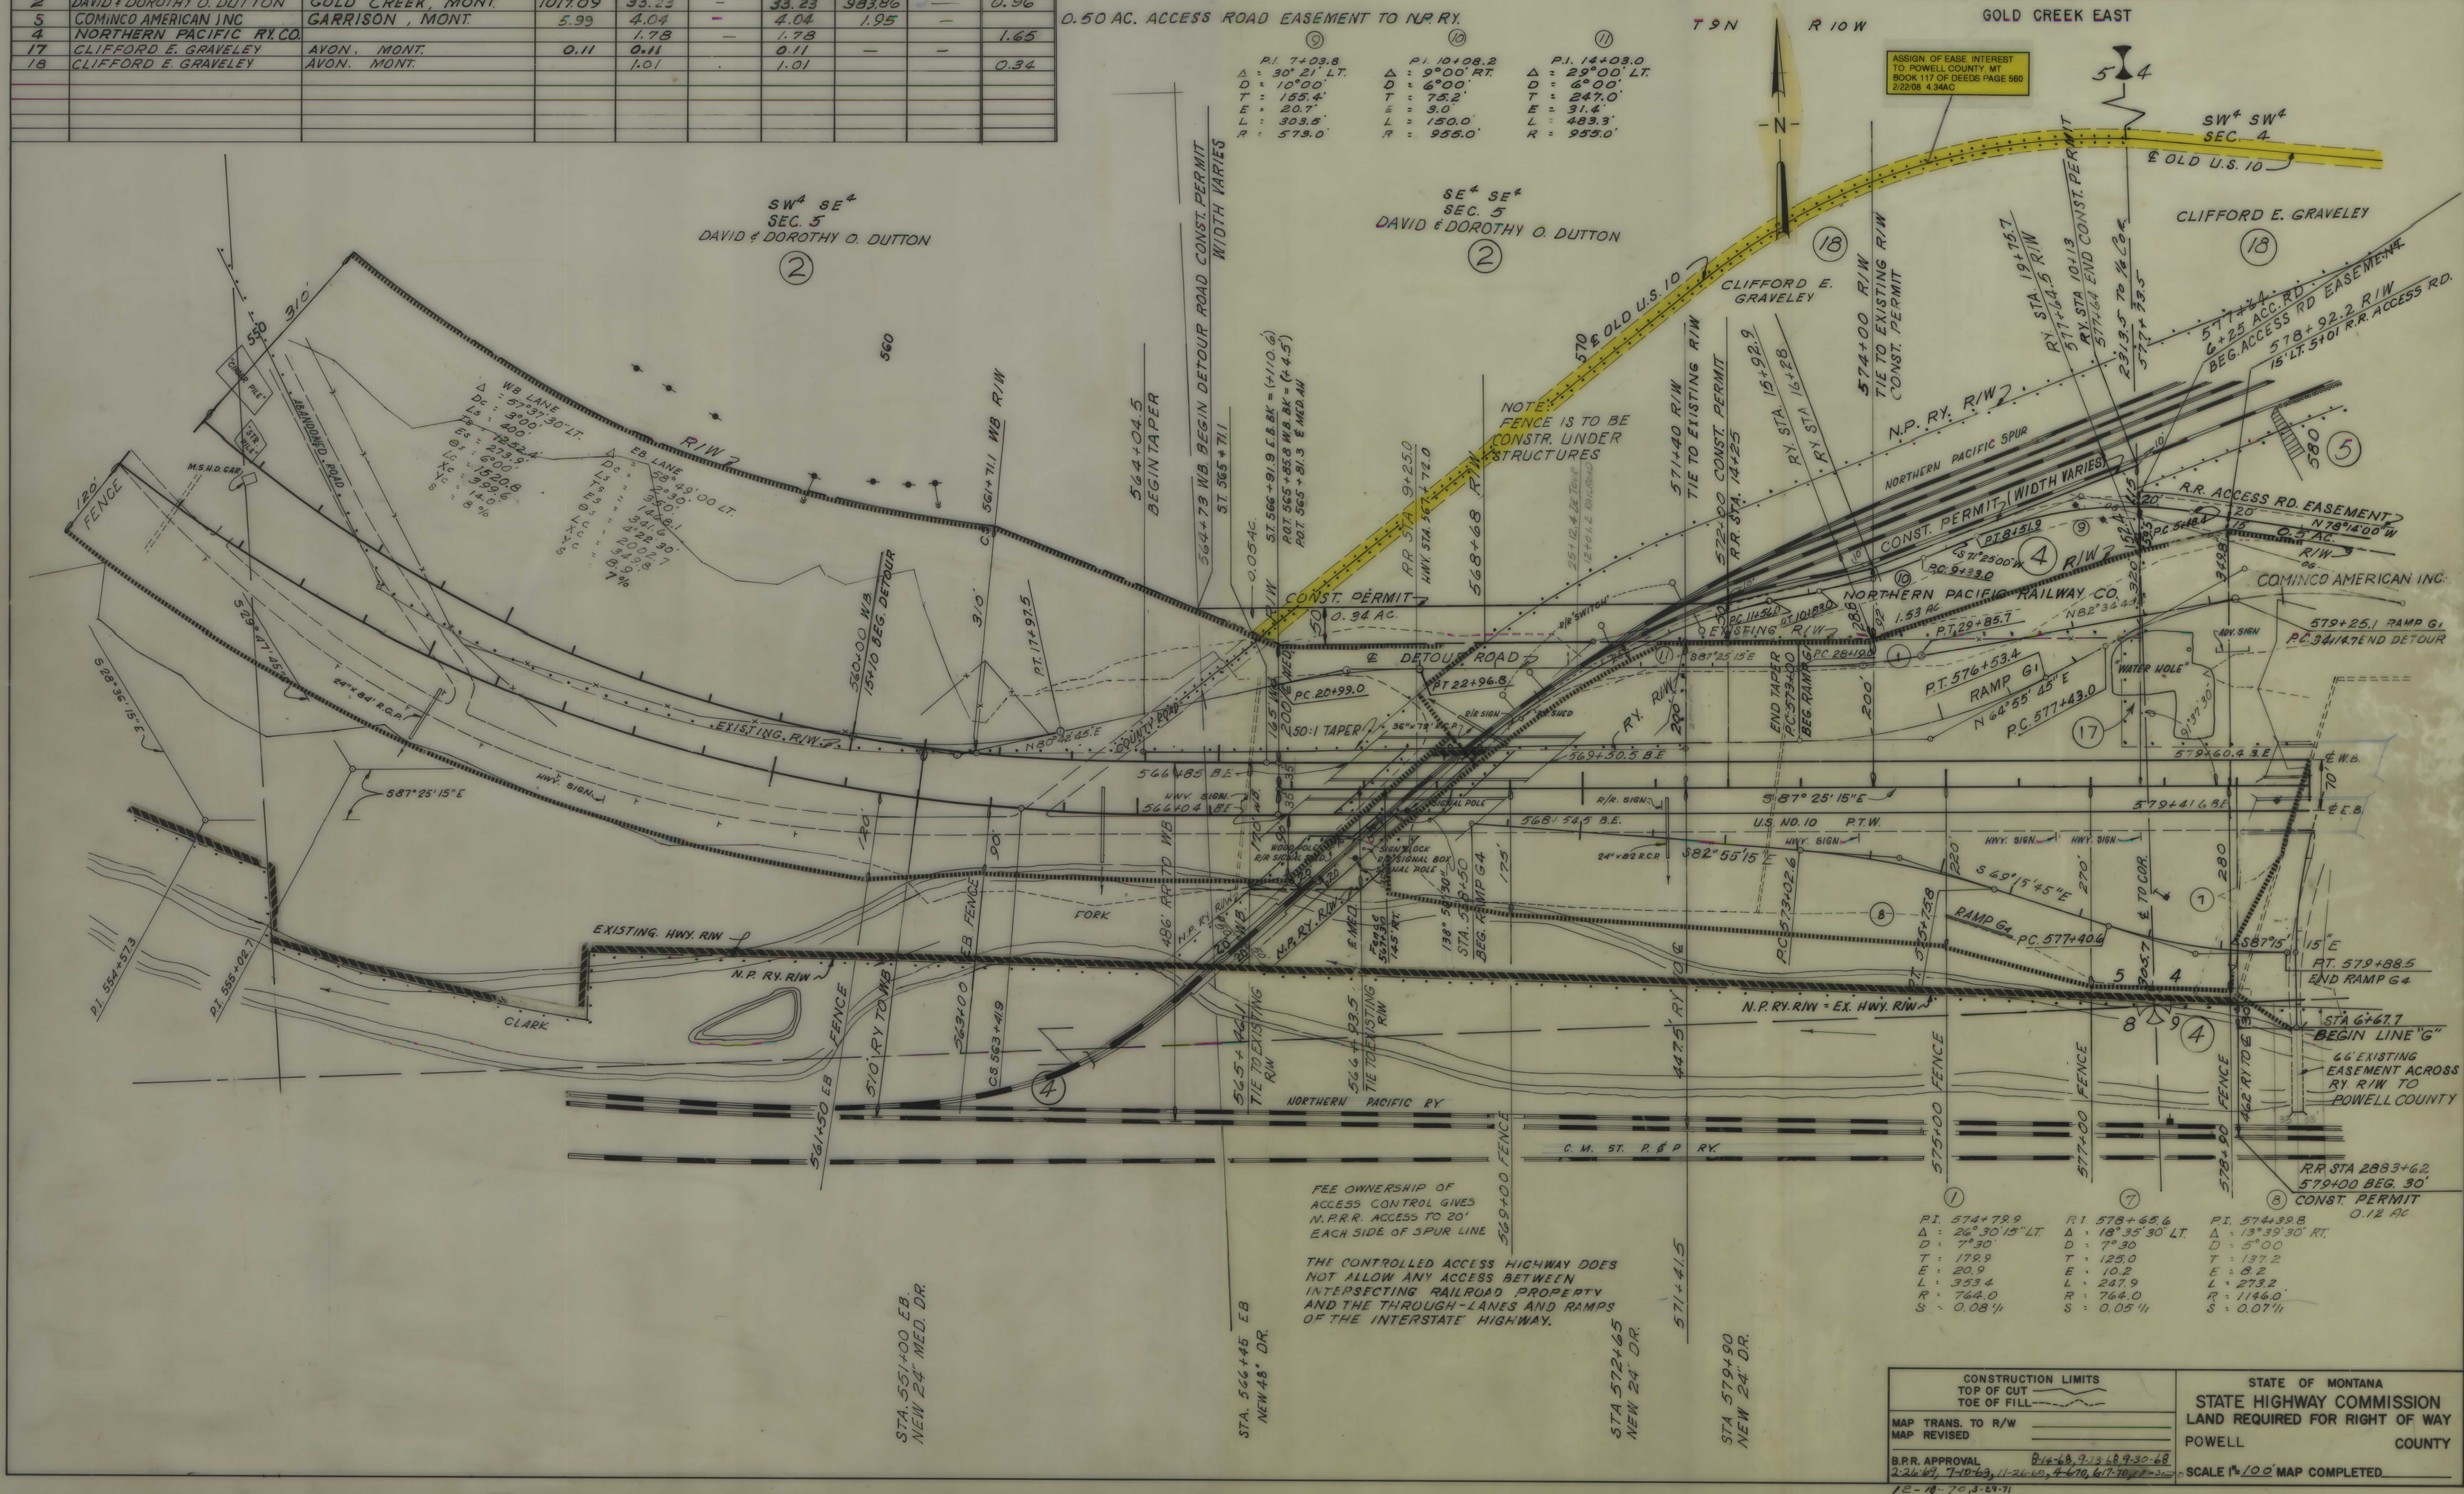

OWNERSHIPS								
PARCEL	NAME	ADDRESS	TOTAL AREA	GROSS R/W AREA	R.T.W. AREA	AREA TO BE ACQUIRED	REMAINDER LEFT	REMAINDER RIGHT
8	VERNON L. & VIOLET E. GILMAN	GARRISON, MONT.	SEE	SHEET #18 FOR	TOTALS			
14	NORTHERN PACIFIC RY.			9.10		9.10		0.67
15	DELETED							
3,4,14	NORTHERN PACIFIC RY.			10.88		10.88		3.02

FED. ROAD DIST. NO.	STATE OF	FED. AID PROJECT NUMBERS		STATE NO.	SHEET NO.	TOTAL SHEETS
		CONST. NO.	R/W NO.			
8	MONTANA	I-90-3(23)166	I-90-3(20)166	8903-20	13	17

GOLD CREEK EAST

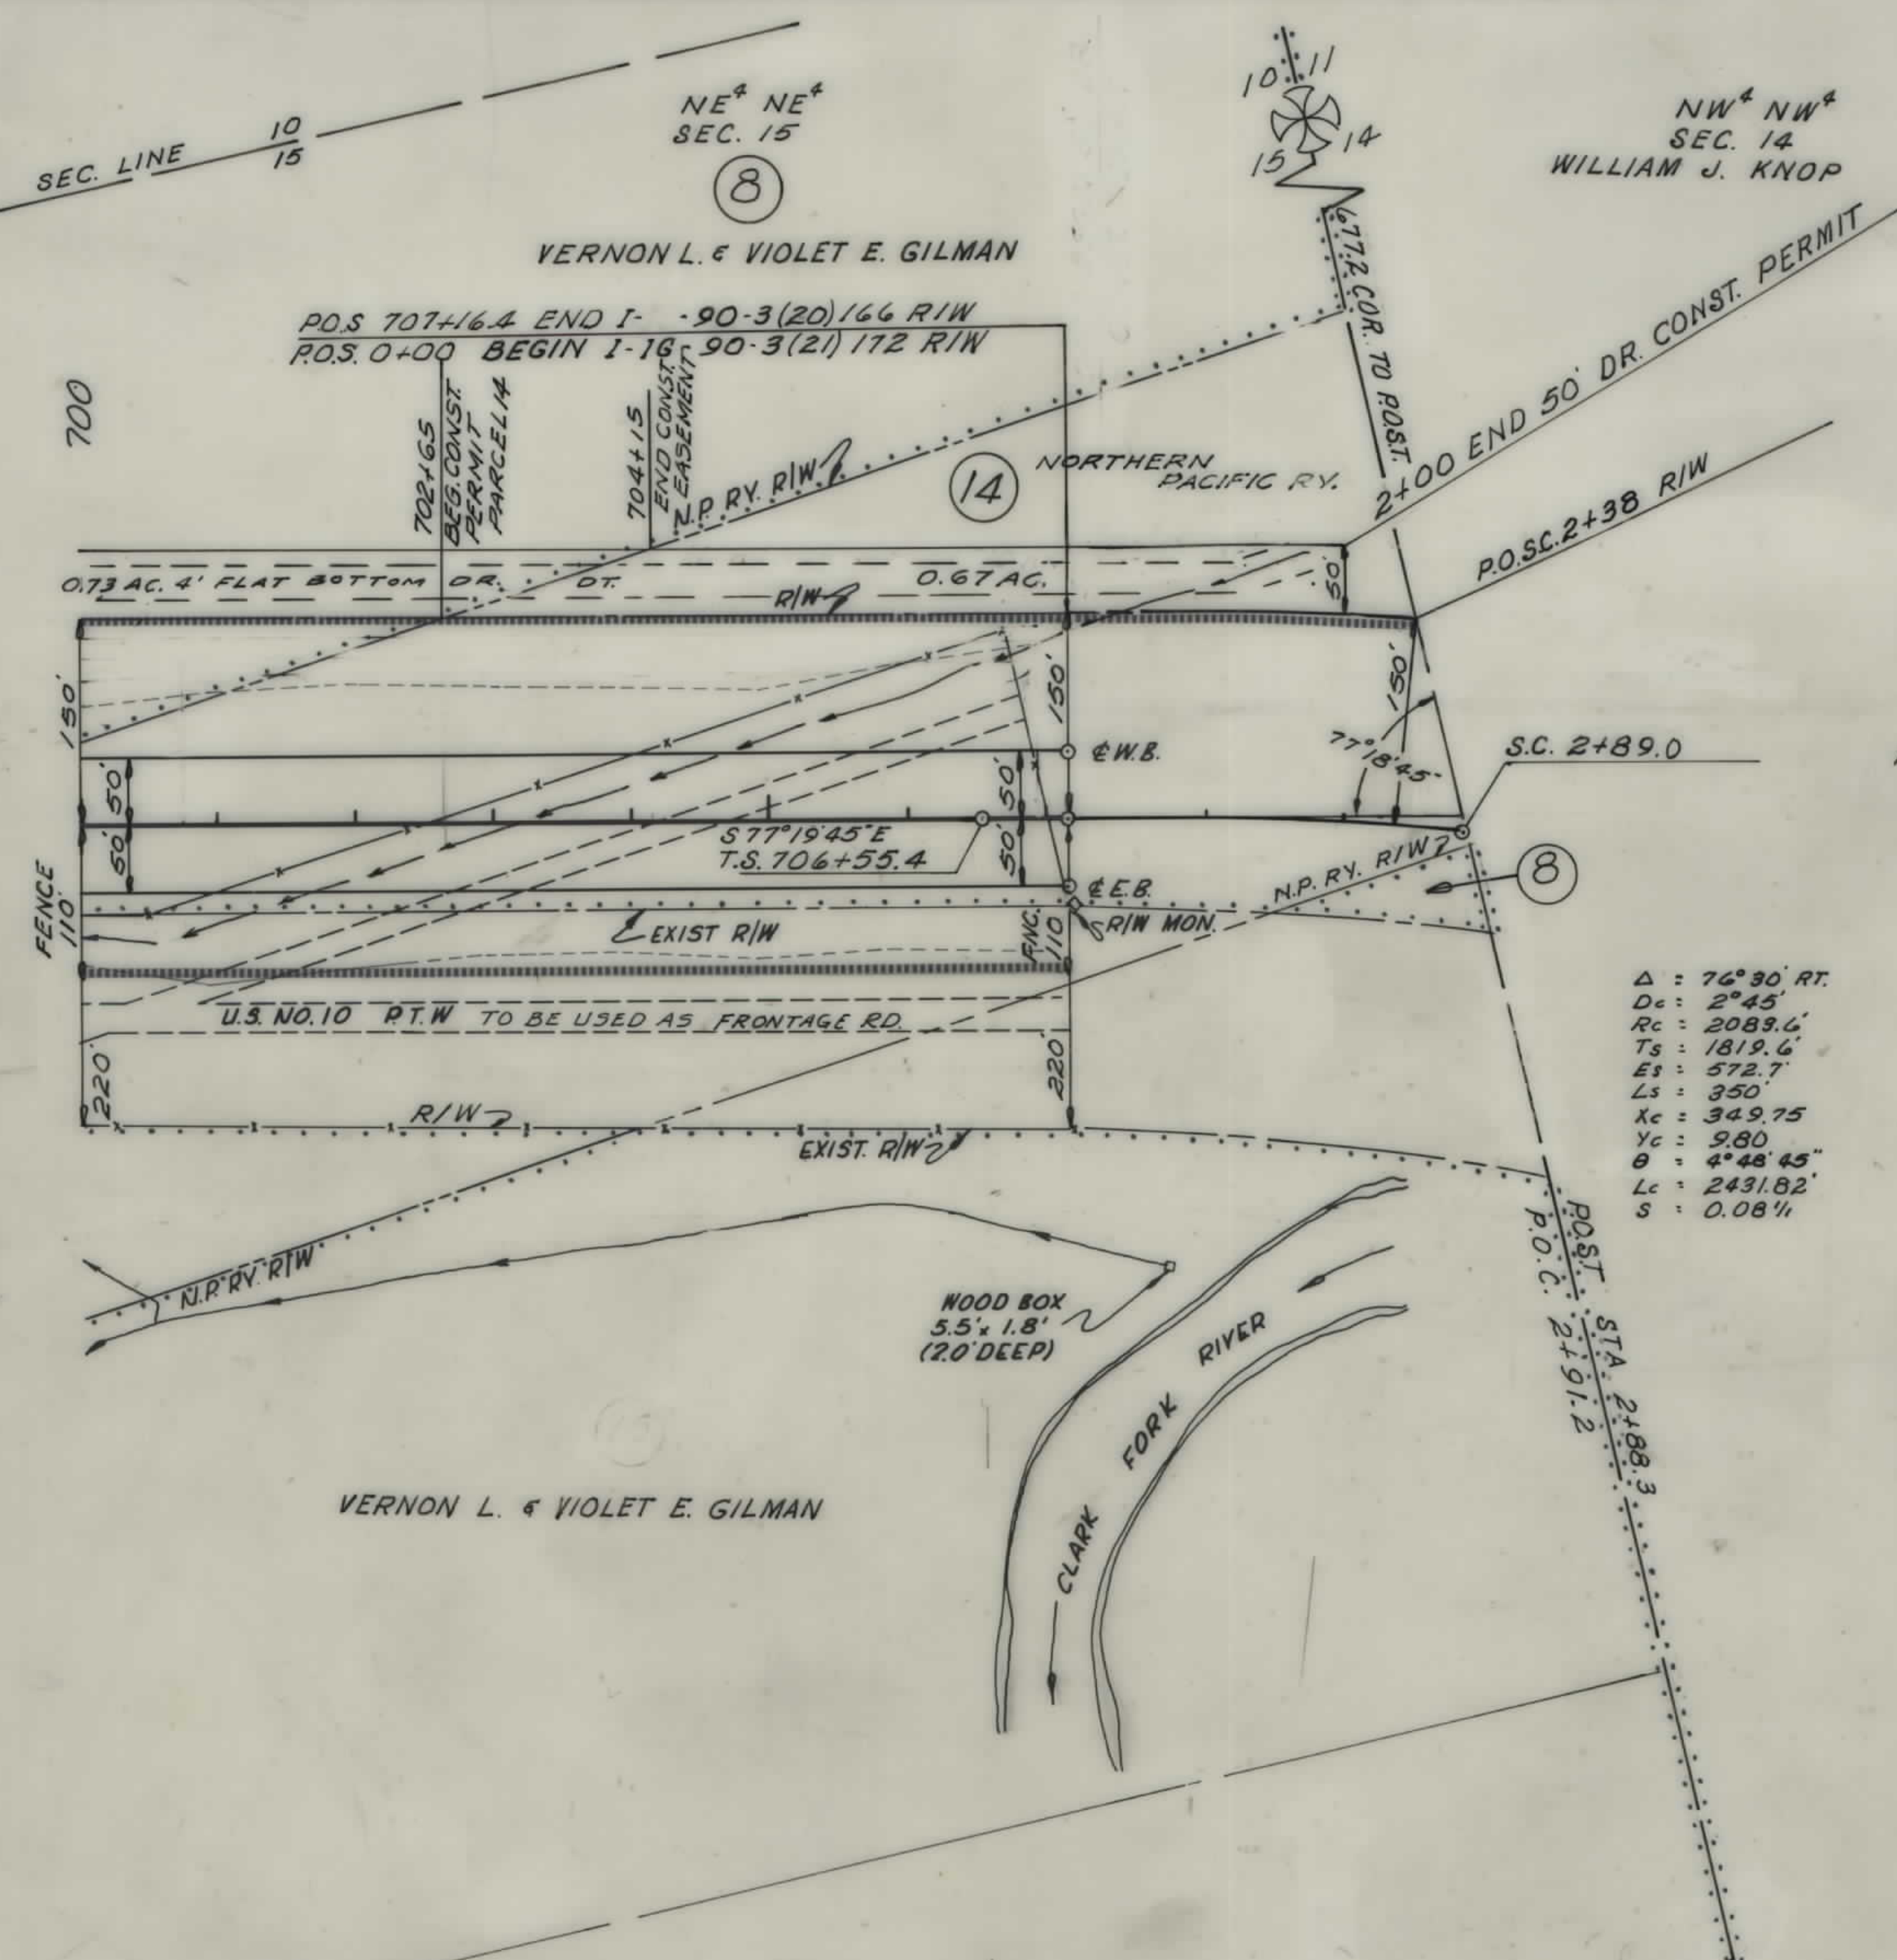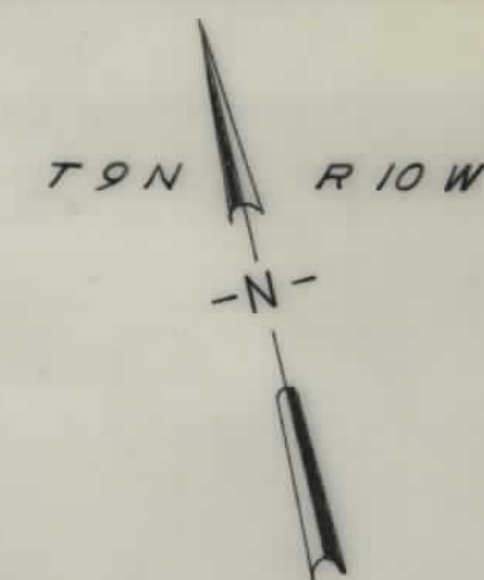

NOTE:
R/W TAKEN THROUGH THE
GILMAN PROPERTY AND THE
NORTHERN PACIFIC RY. PROPERTY
TO THE NORTH-SOUTH SECTION
LINE BETWEEN SECTIONS 15 & 14

Δ = 76°30' RT.
Dc = 2°45'
Rc = 2083.6'
Ts = 1819.6'
Es = 572.7'
Ls = 350'
Kc = 349.75
Yc = 9.80
θ = 4°48'45"
Lc = 2431.82'
S = 0.084

CONSTRUCTION LIMITS TOP OF CUT TOE OF FILL		STATE OF MONTANA STATE HIGHWAY COMMISSION LAND REQUIRED FOR RIGHT OF WAY POWELL COUNTY	
MAP TRANS. TO R/W MAP REVISED		SCALE 1" = _____ MAP COMPLETED _____	
B.P.R. APPROVAL 8-14-68, 9-30-68, 7-10-69, 8-13-69 4-6-70, 8-20-70, 11-10-70, 3-8-71			

