


PLANS

NOT

TO

SCALE

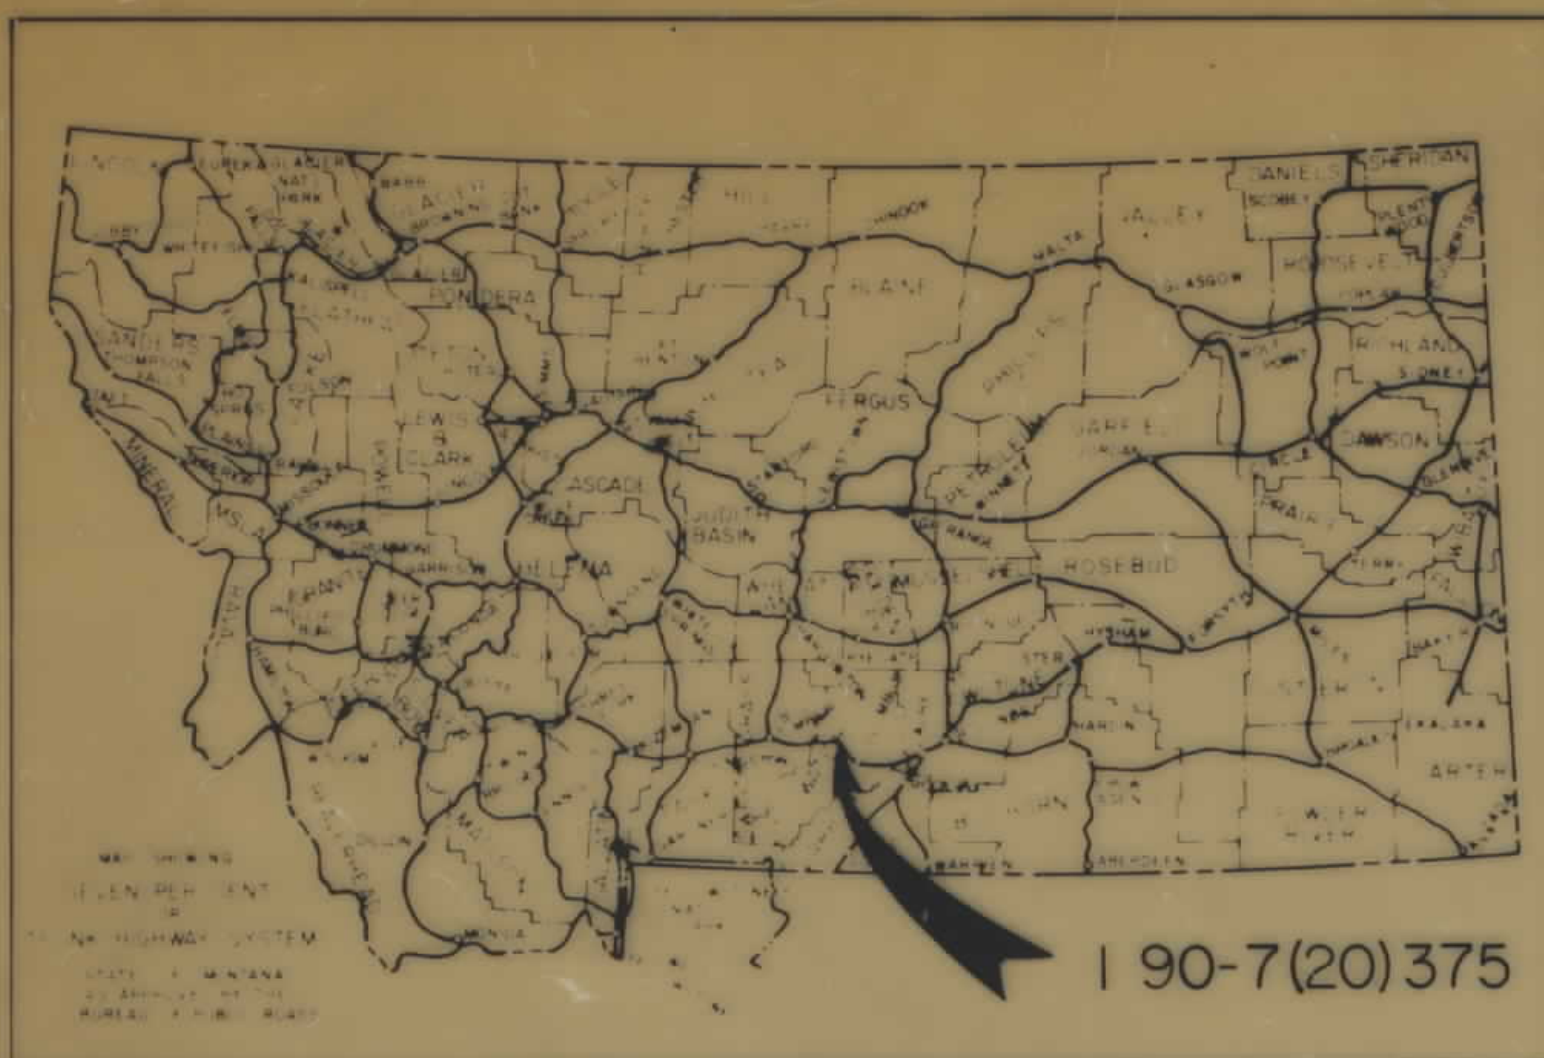

1 90-7(20) 375

STATE OF MONTANA

STATE HIGHWAY COMMISSION

RIGHT OF WAY PLAN OF PROPOSED

FEDERAL AID PROJECT NO. I-



90-7 (20) 375 R/W
90-7 (24) 377 CONST.
90-7 (6) 375 P.E.

GREYCLIFF EAST

SWEET GRASS COUNTY

LENGTH 12.600 MILES

CONVENTIONAL SIGNS

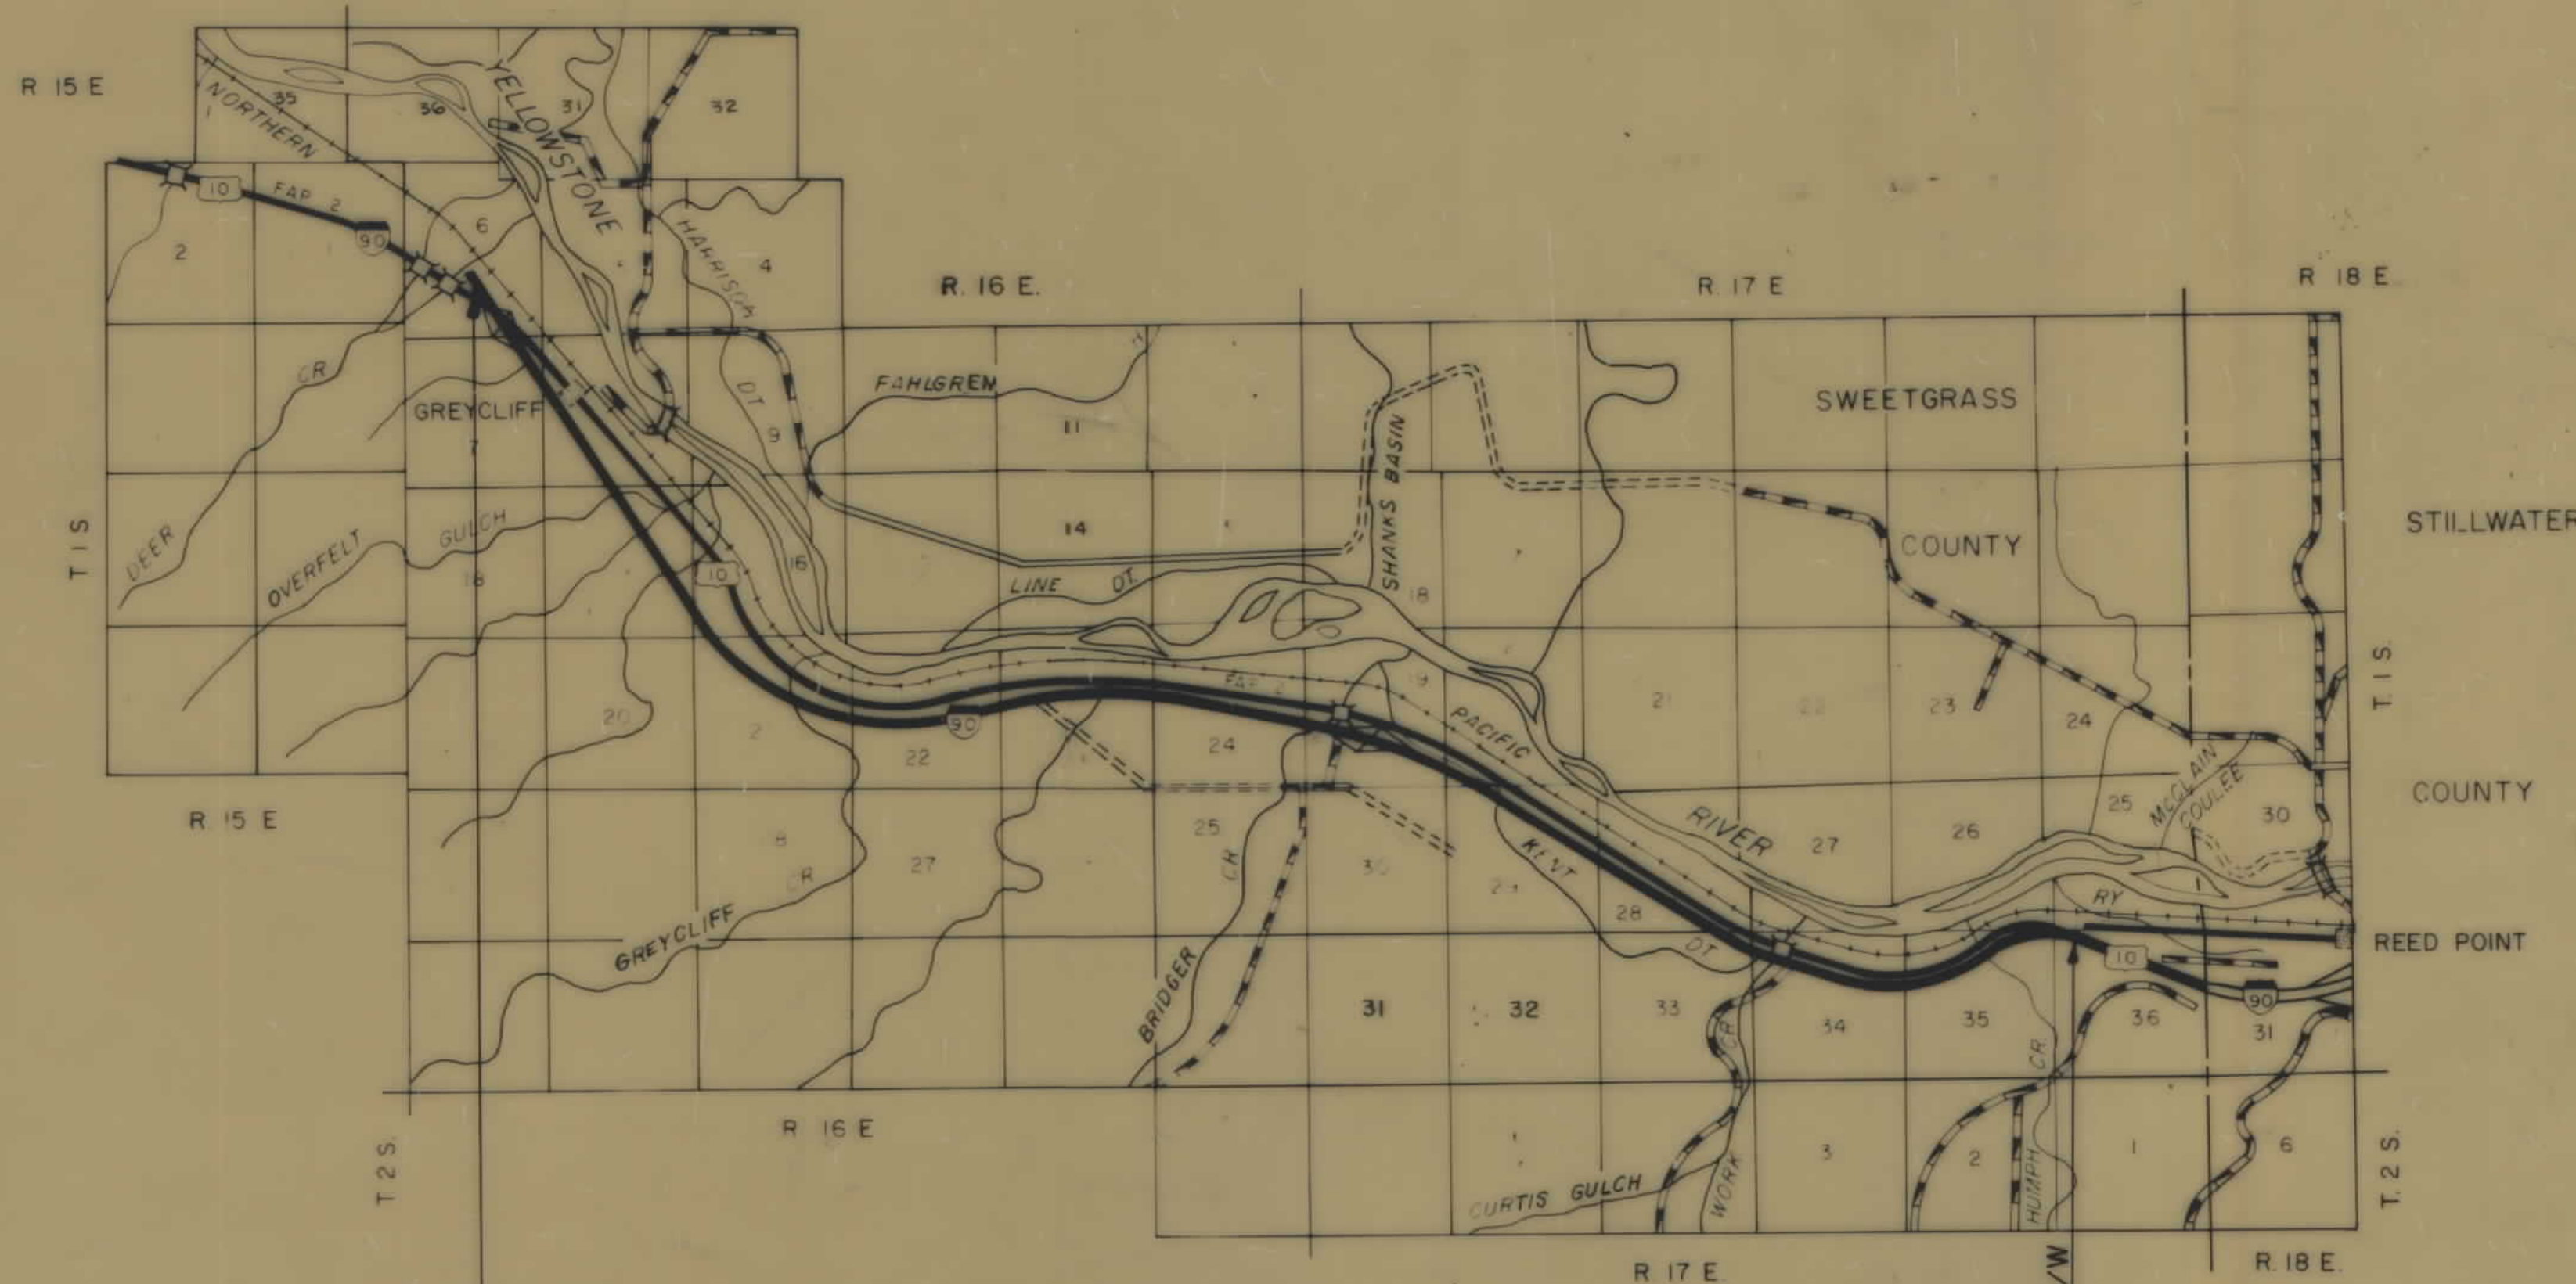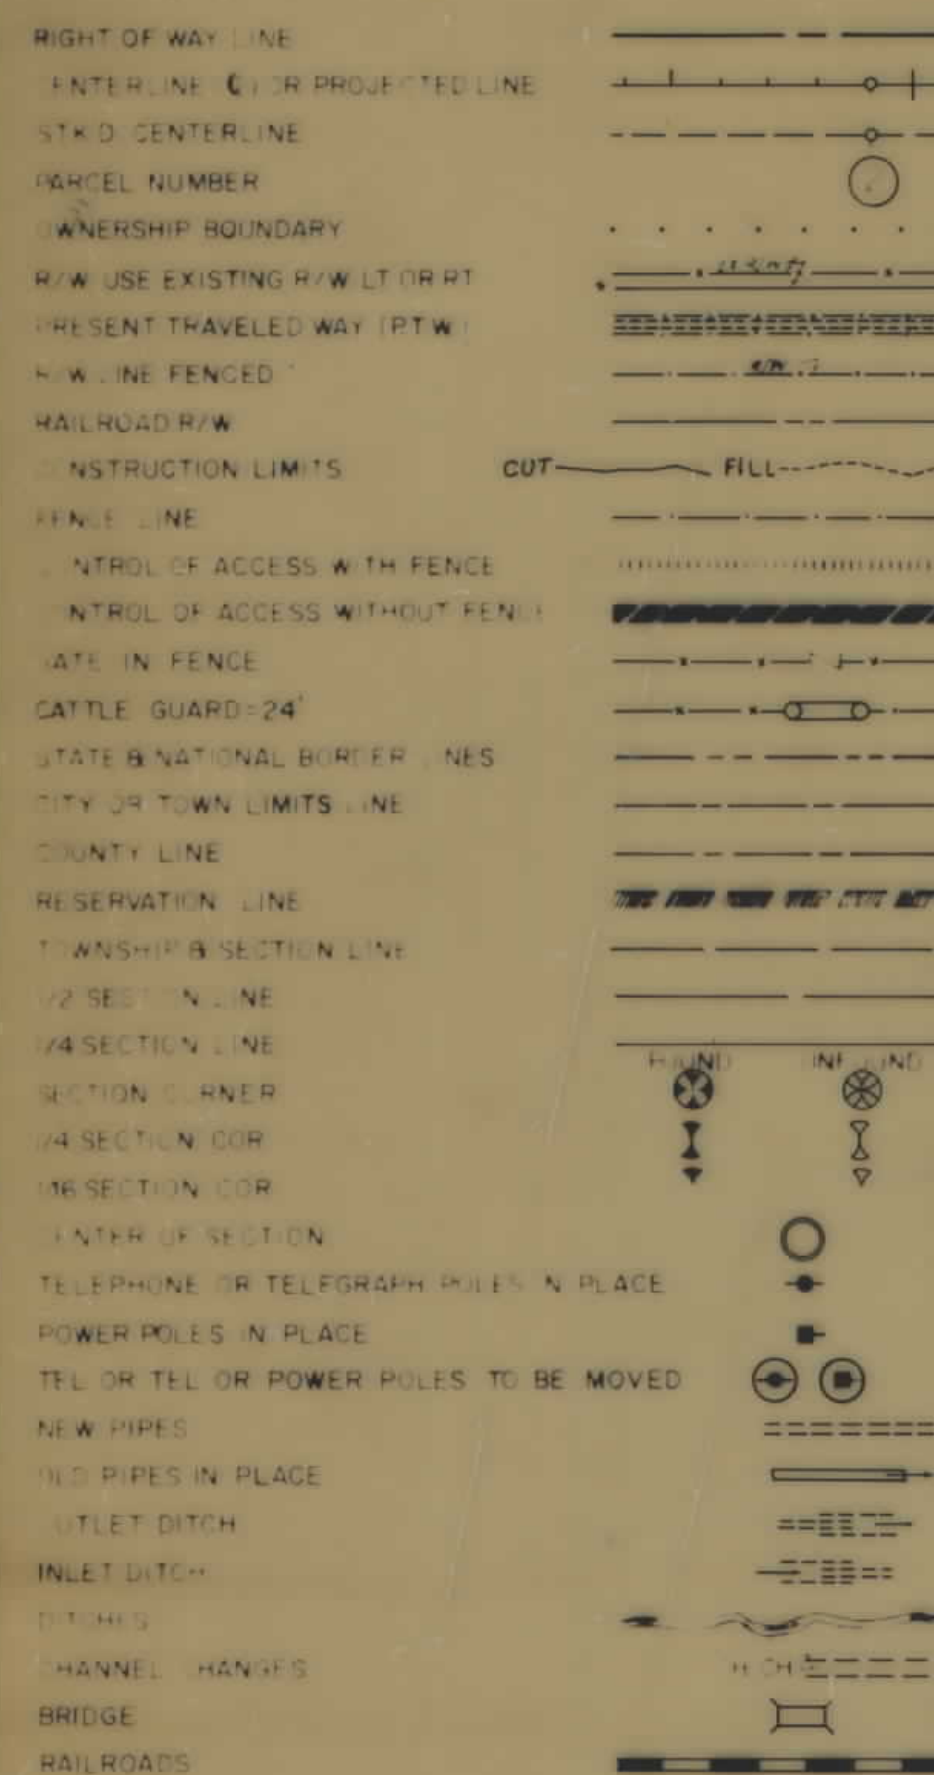

697+98.0 END 1 90-7
697+98.0 BEG. 1 90-7 (20) 375

END 1 90-7 (20) 375 R/W
563+70.1 BK. =
15+11.8 AH.

THIS CONTRACT — 4 LANES

FED. ROAD DIST. NO.	STATE OF MONTANA	FED. AID PROJECT NUMBERS		STATE NO.	SHEET NO.	TOTAL SHEETS
		CONST. NO.	R/W NO.			
8	MONTANA	1 90-7 (24) 377	1 90-7 (20) 375	8907-20	1	29

GREYCLIFF EAST
PRAIRIE DOG TOWN ACCESS RD.

INDEX

PARCEL NO.	OWNERSHIPS	SHEET NO.
1	NORTHERN PACIFIC RAILWAY	5-6
2	JAMES E. & MARY S. PAW	4-5
3	GERALD T. COSGRIFF et al	5-6
4	JAMES E. & MARY S. PAW	6-7
5	HELEN BRATTEN	7
6	HERMAN L. SMITH	7
7	PARCEL DELETED	
8	HELEN BRATTEN	8-9
9	E. O. BIRKLAND	9
10	CHRIST. SCHOTT et ux	9-10-11
11	RUDDOLPH L. FORSTER	11-12-13-14
12	JOHN BESLANWITCH	14-15
13	HERMAN HAUSERMAN	14-15
14	NORTHERN PACIFIC RAILWAY	14-15
15	BERNICE OSTRUM	16-17
16	JOHN McCLURG	17
17	BERNICE OSTRUM et al	17
18	E. M. KERR	17-18
19	BERNICE OSTRUM et al	18-19
20	E. M. KERR	19
21	DELETED	
22	NORTHERN PACIFIC RAILWAY	20-21-22-23-24-25
23	IRVING A. POLLARD et ux	19-20-21
24	HARRISON CRANE et ux	21
25	STATE OF MONTANA (P.T.W.)	21
26	NORA KRONE	21-22
27	JACOB BUE	22-23
28	TODD'S GALLOWAY RANCH	23-24-25
29	KENT CANAL	24
30	JACOB BUE	25-26-27
31	NORTHERN PACIFIC RAILWAY	26-27
32	TODD'S GALLOWAY RANCH	26-27
33	STATE OF MONTANA	27
34	SIDNEY FRASER, JR.	19
35	N. P. RY. CO.	12-13
36	DEPT. OF FISH & GAME	28, 29

STATE HIGHWAY COMMISSION OF MONTANA

APPROVED

July 31 19 68

Lewis M. Chittim
STATE HIGHWAY ENGINEER



U.S. DEPARTMENT OF TRANSPORTATION
FEDERAL HIGHWAY ADMINISTRATION
BUREAU OF PUBLIC ROADS

APPROVED

DIVISION ENGINEER


DATE

10-16-70
6-3-68
1-13-69
12-23-68
11-15-68
10-1-68
12-7-68

GREYCLIFF EAST OWNERSHIPS

PAR. NO. TITLE MEMO. NO.

- (17) OSTRUM et al 31
- (18) KERR 32
- (19) OSTRUM et al 31
- (20) KERR 32
- (21) DELETED
- (22) N. P. RAILWAY
- (23) POLLARD et ux 34, 35, 61
- (24) CRANE et al 36
- (25) STATE 72
- (26) KRONE et al 38
- (27) BUE 39
- (28) TODD'S 40
- (29) KENT CANAL
- (30) BUE 41
- (31) N. P. RAILWAY
- (32) TODD'S 42
- (33) STATE 47
- (34) SIDNEY FRASER JR

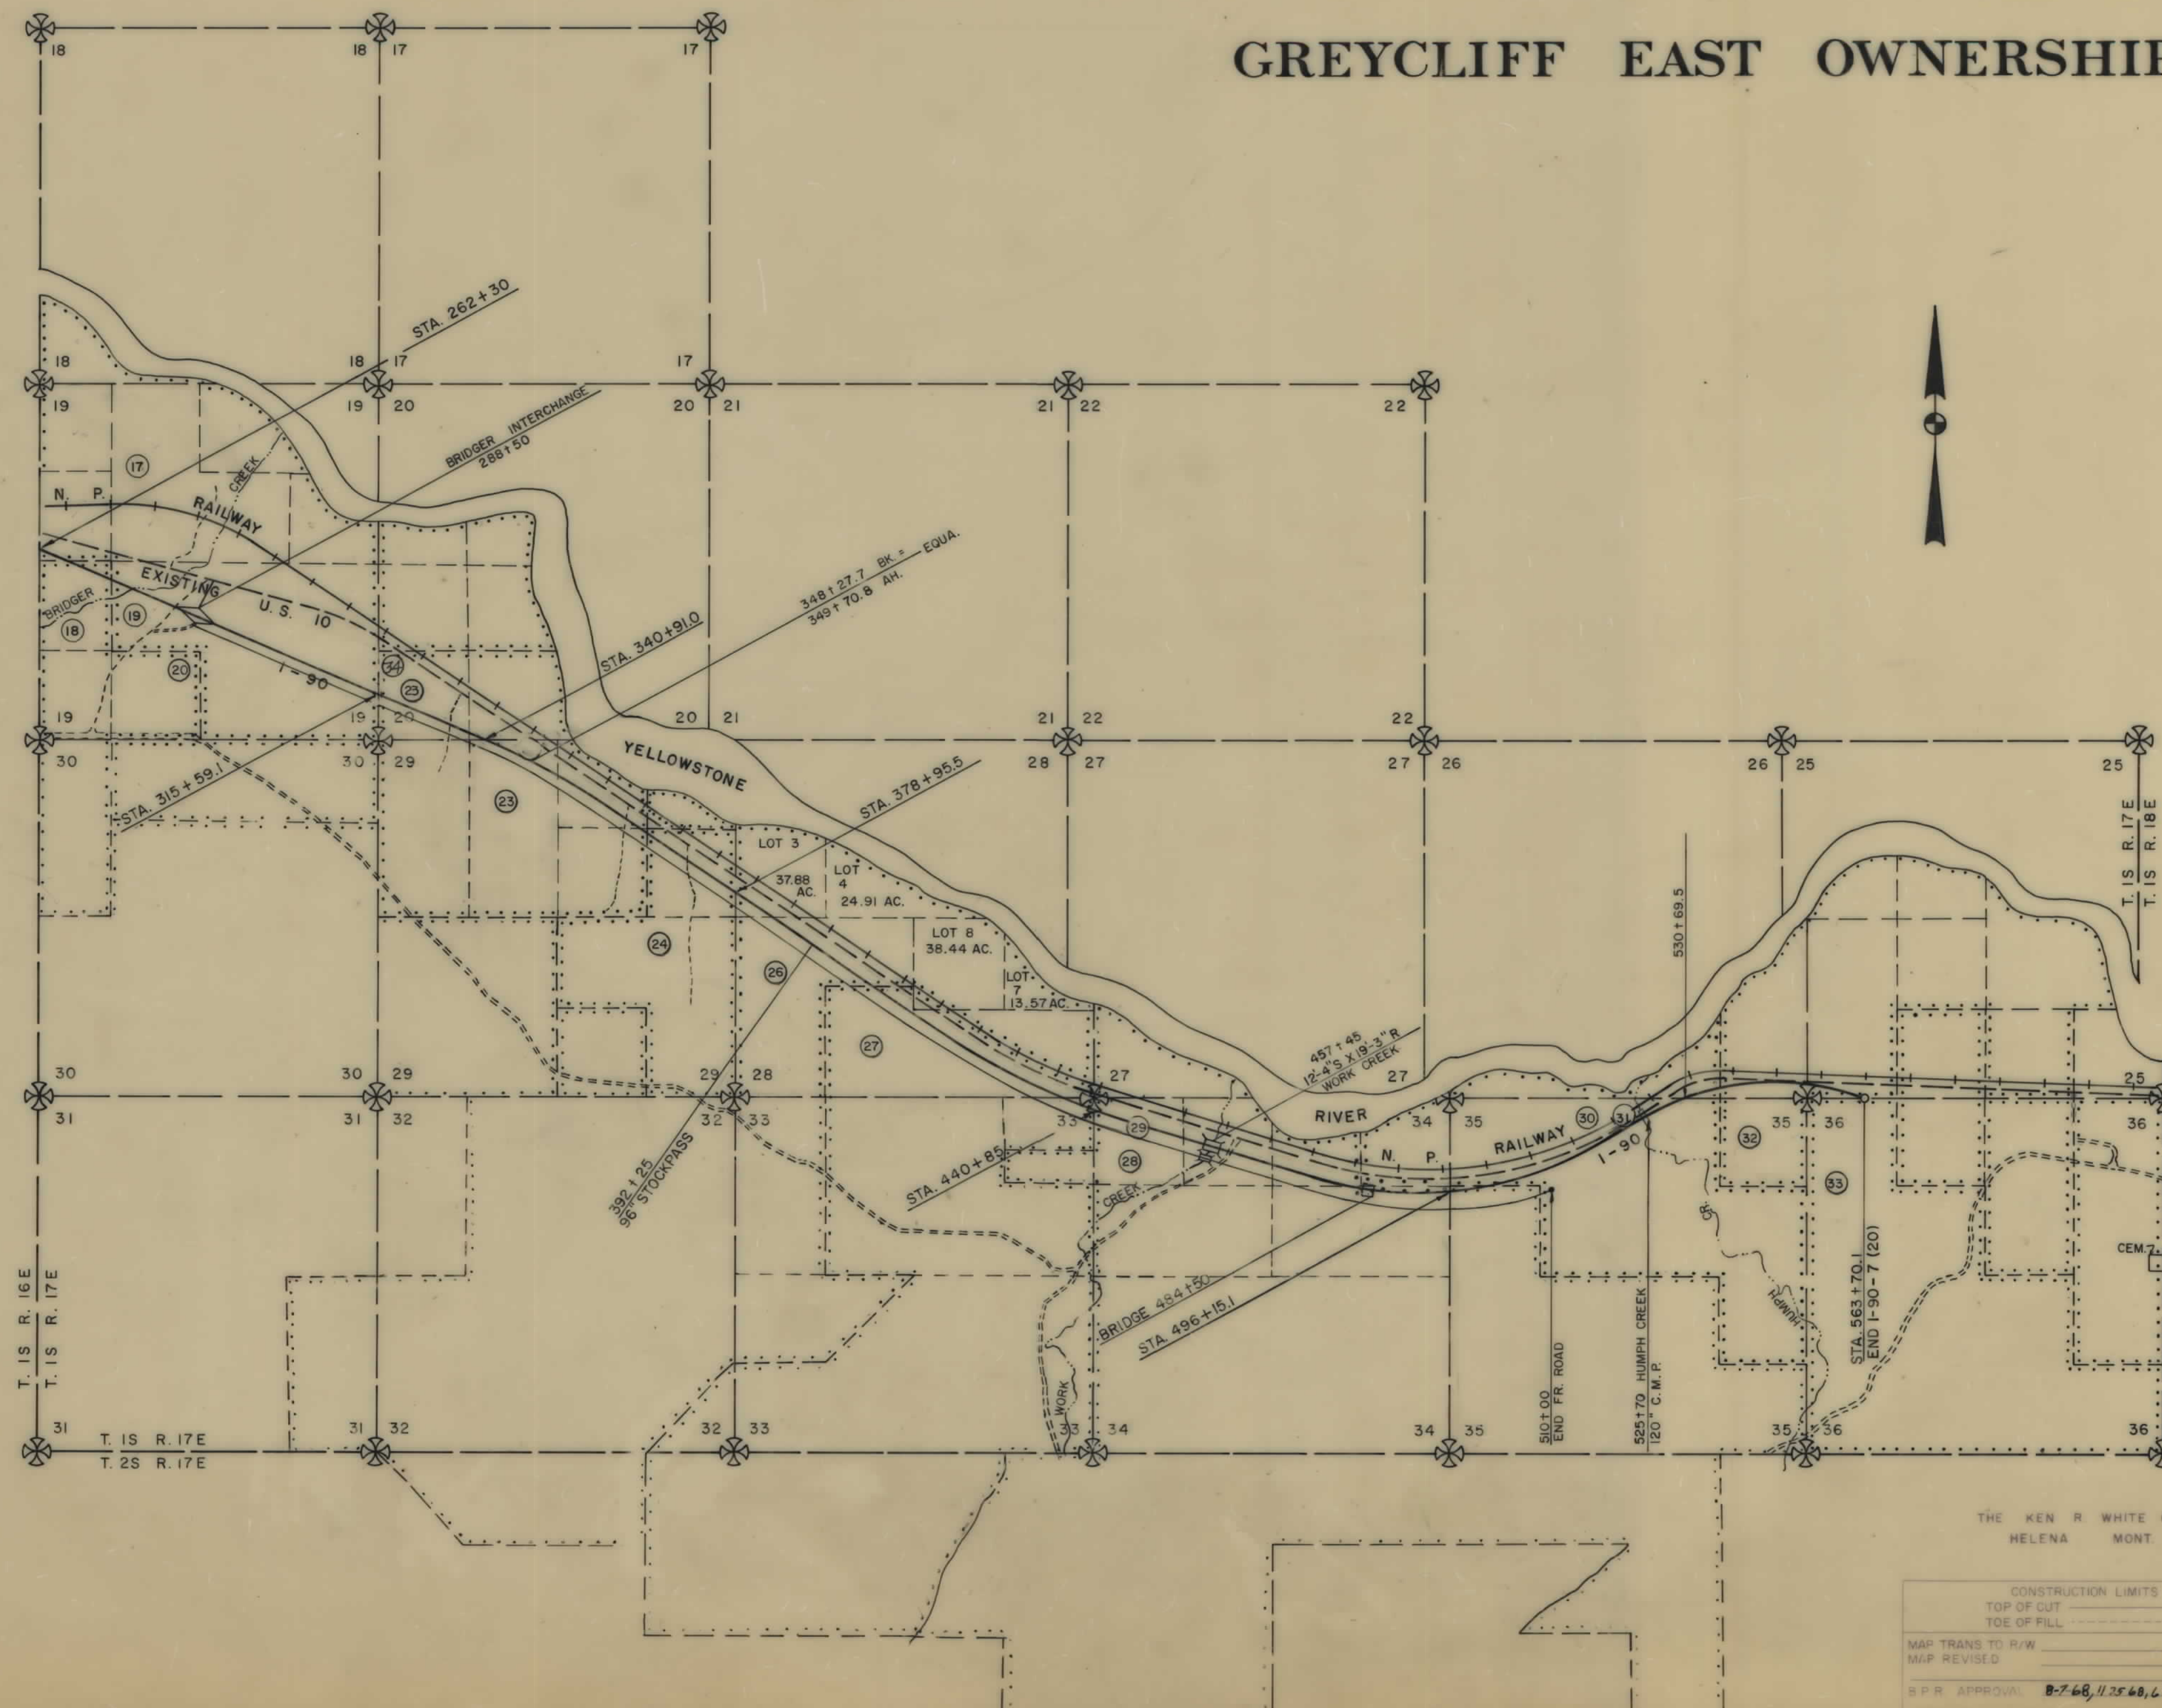

THE KEN R. WHITE CO.
HELENA, MONT.


CONSTRUCTION LIMITS	
TOP OF CUT	TOE OF FILL
MAP TRANS TO R/W	
M/P REVISED	
S.P.R. APPROVAL: 8-7-68, 11-25-68, 6-3-69	

STATE OF MONTANA	
STATE HIGHWAY COMMISSION	
LAND REQUIRED FOR RIGHT OF WAY	
SWEET GRASS	COUNTY
SCALE 1" = 1320' MAP COMPLETED	

OWNERSHIPS									
PARCEL	NAME	ADDRESS	TOTAL ACREAGE	GROSS TAKE ACREAGE	P.T.W. ACREAGE	NET TAKE ACREAGE	REMAINDER		
1	NORTHERN PACIFIC RAILWAY	ST. PAUL, MINN.		8.99	0.35	8.64			
2	JAMES E. & MARY S. FAW			12.52	0.99	11.53			
3	GERALD T. COSGRIFF et al	BIG TIMBER, MONT.	423.02	22.62	2.97	19.65	0	400.40	

FED. ROAD DIV. NO.	STATE	F.A.P. NOS.	STATE NO.	SHEET NO.	TOTAL SHEETS
8	MONT.	1-90-7 (24) 377	1-90-7 (20) 375	8907-20	5

GREYCLIFF - EAST

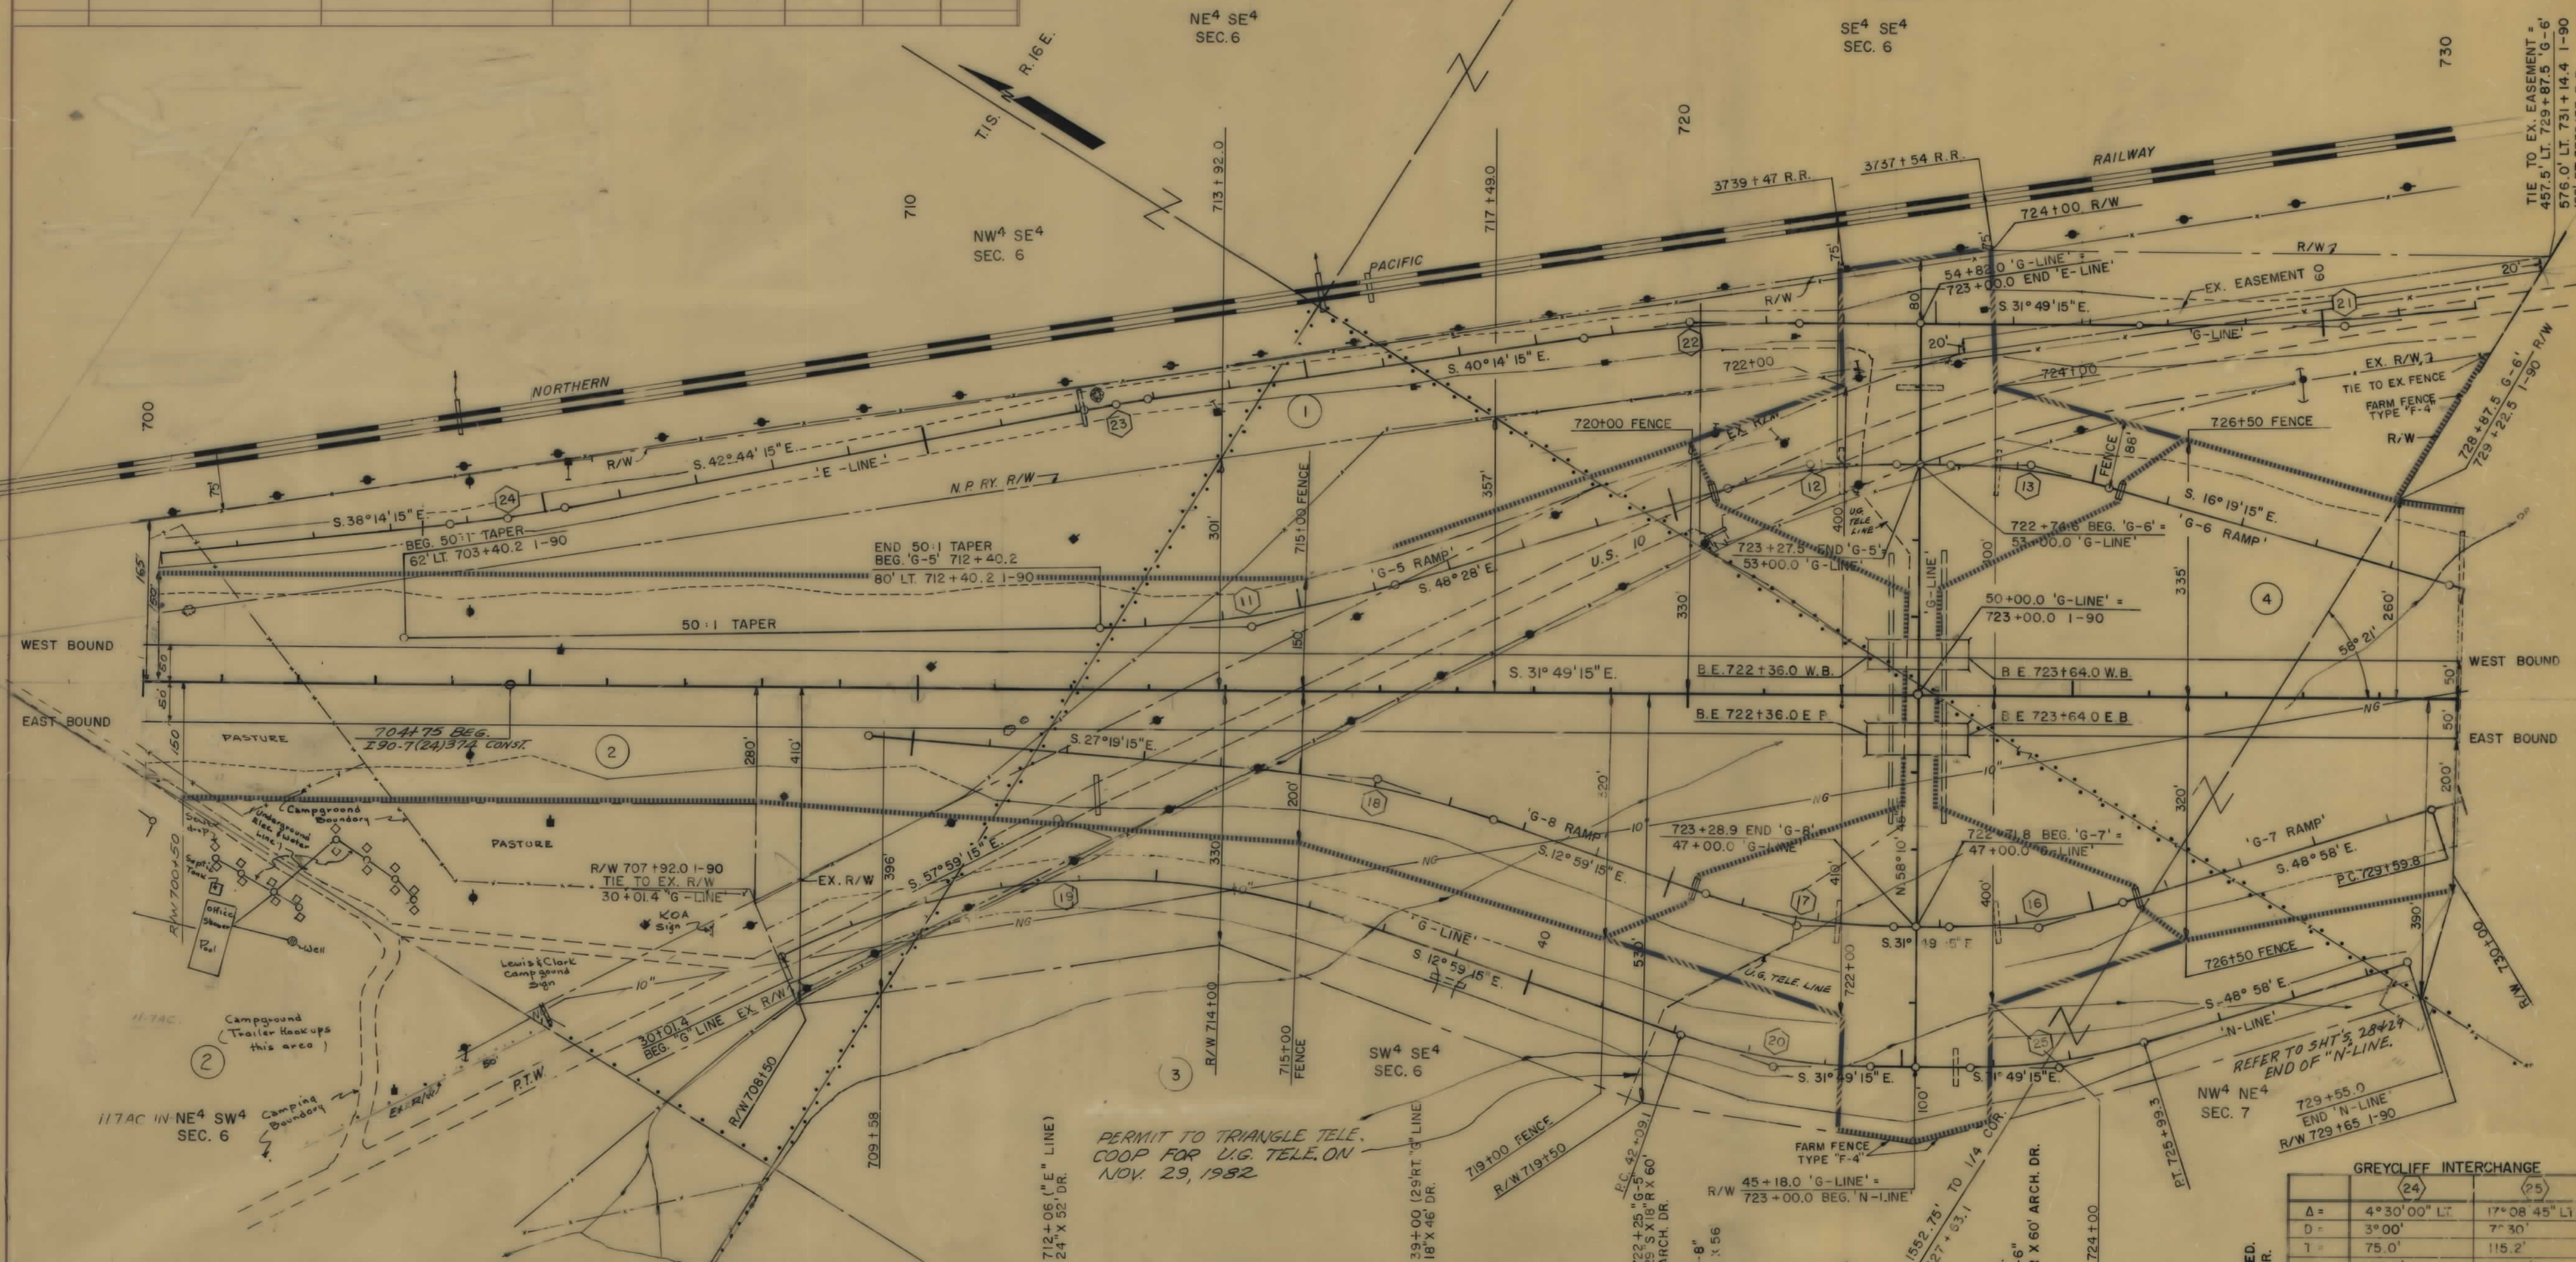

	(11)	(12)	(13)	(14)	(15)	(16)	(17)	(18)	(19)	(20)	(21)	(22)	(23)
Δ =	15° 30' 00" LT.	16° 38' 45" RT.	15° 30' 00" RT.	11° 00' 00" LT.	16° 00' 00" RT.	17° 08' 45" LT.	18° 50' 00" LT.	14° 20' 00" RT.	45° 00' 00" RT.	18° 50' 00" LT.	8° 00' 00" LT.	8° 25' 00" RT.	2° 30' 00" RT.
D =	4° 00'	7° 30'	7° 30'	4° 00'	4° 00'	7° 30'	7° 30'	4° 30'	6° 00'	7° 30'	1° 30'	3° 00'	3° 00'
T =	195.0'	111.8'	104.0'	137.9'	201.3'	115.2'	126.7'	160.1'	395.6'	126.7'	267.1'	140.5'	41.7'
L =	387.5	221.9	206.7	275.0	400.0	228.6	251.1	318.5	750.0	251.1	533.3	280.6	83.3
R =	1432.5	764.0	764.0	1432.5	1432.5	764.0	764.0	1273.3	955.0	764.0	3820.0	1910.0	1910.0
S =	0.06 1/4	0.02 1/4	0.02 1/4	0.06 1/4	0.06 1/4	0.02 1/4	0.02 1/4	0.07 1/4	0.08 1/4	0.02 1/4	0.03 1/4	0.04 1/4	0.04 1/4
P.L.	714+35.2 'G-5'	721+87.1 'G-5'	724+19.2 'G-6'	731+21.2 'G-6'	731+61.1 'G-7'	724+30.3 'G-7'	721+76.9 'G-8'	716+01.8 'G-8'	33+97 'G'	43+35.8 'G'	60+32.0 'G'	720+02.4 'E'	712+52.5 'E'
P.C.	712+40.2	720+75.3	723+15.2	729+83.3	729+59.8	723+15.1	720+50.2	714+41.7	30+01.4	42+09.1	57+64.9	719+61.9	712+10.8
P.T.	716+27.7	722+97.2	725+21.9	732+58.3	733+59.8	725+43.7	723+01.3	717+60.2	37+51.4	44+60.2	62+98.2	721+42.5	712+94.1


GREYCLIFF INTERCHANGE		
	(24)	(25)
Δ =	4° 30' 00" LT.	17° 08' 45" LT.
D =	3° 00'	7° 30'
T =	75.0'	115.2'
L =	150.0'	228.6'
R =	1910.0'	764.0'
S =	0.04 1/4	0.02 1/4
P.L.	704+52.5 'E'	724+85.9 'N'
P.C.	703+77.5	723+70.7
P.T.	705+27.5	725+59.3

CONSTRUCTION LIMITS	
TOP OF CUT	-----
TOE OF FILL	-----
MAP TRANS TO R/W	-----
MAP REVISED	-----
B.P.R. APPROVAL	8-7-68, 11-2-68, 2-6-69, 6-3-71
DATE	10-16-75

STATE OF MONTANA
STATE HIGHWAY COMMISSION
LAND REQUIRED FOR RIGHT OF WAY
SWEET GRASS COUNTY
SCALE 1" = 100' MAP COMPLETED

OWNERSHIPS										
PARCEL	N A M E	A D D R E S S	TOTAL ACREAGE	GROSS TAKE ACREAGE	P.T.W. ACREAGE	NET TAKE ACREAGE	REMAINDER		CH. CH. ACREAGE	
							LEFT	RIGHT	LEFT	RIGHT
4	JAMES E. & MARY S. FAW			48.17	2.85	45.32				1.65

FED. ROAD DIV. NO.	STATE	F.A.P. NOS.	STATE	SHEET	TOTAL
8	MONT.	1-90-7 (24) 377	1-90-7 (20) 375	8907-20	6
					29

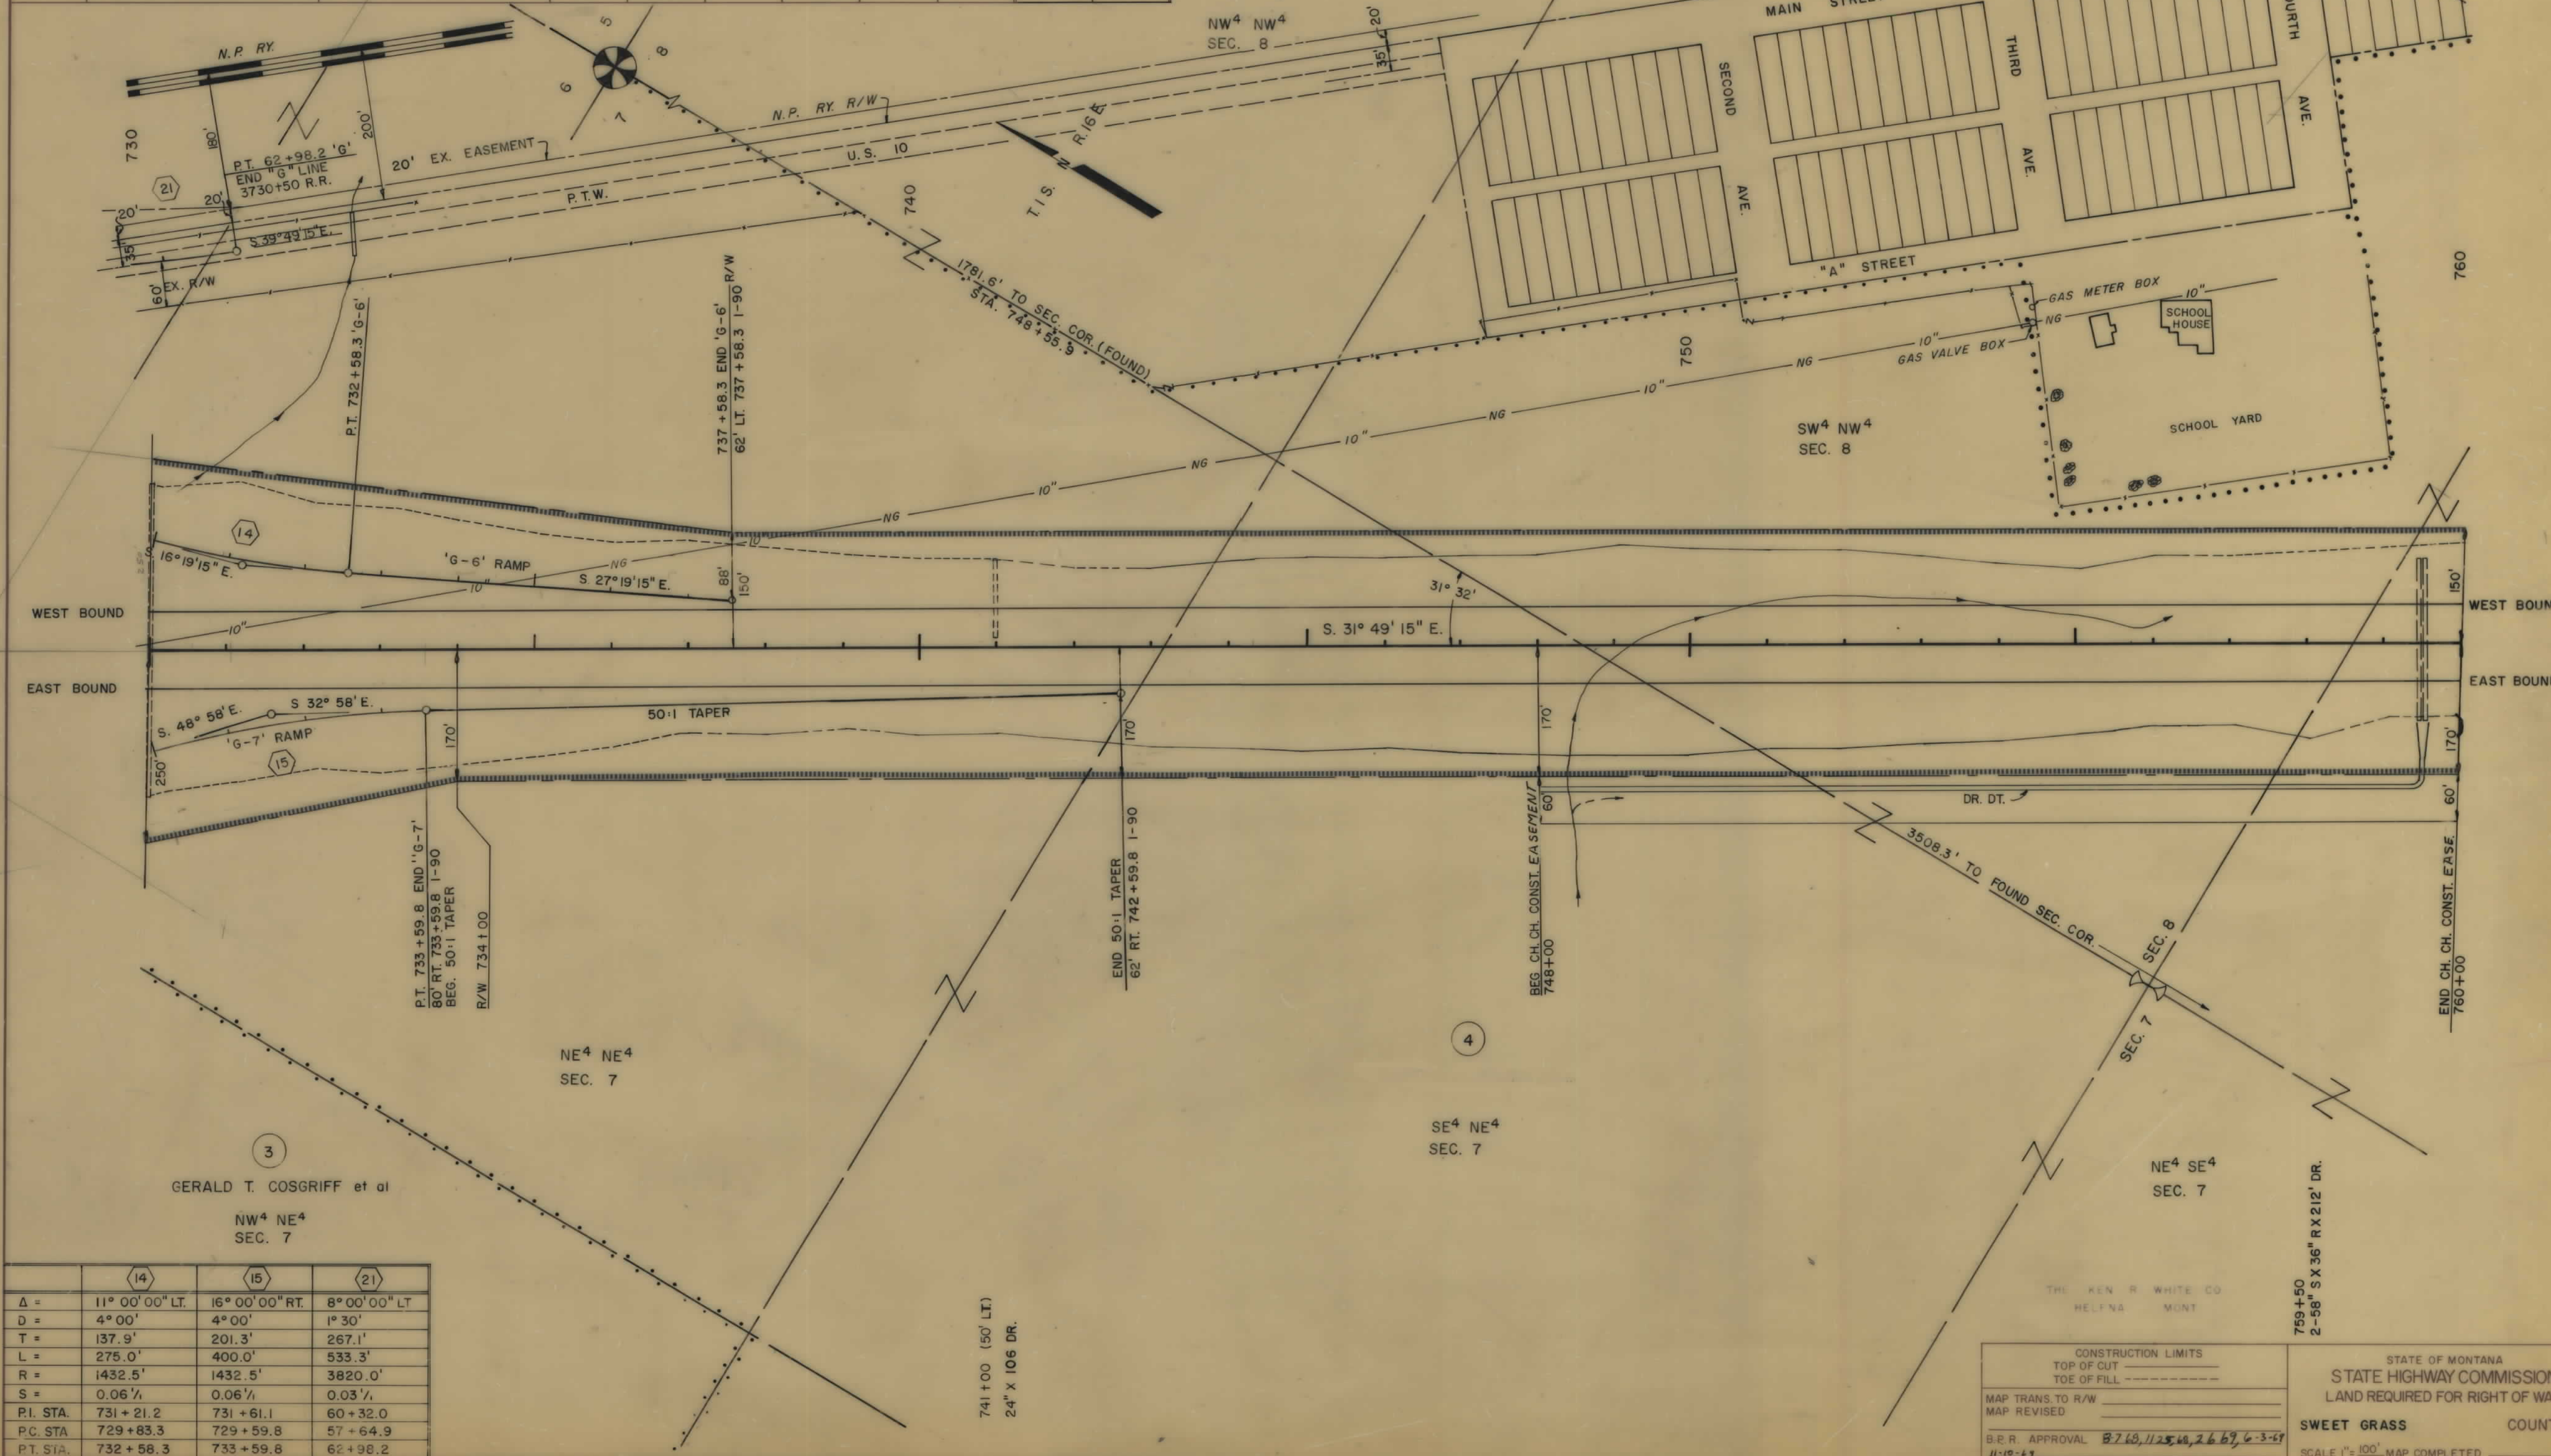


OWNERSHIPS										
PARCEL	NAME	ADDRESS	TOTAL ACREAGE	GROSSTAKE ACREAGE	P.T.W. ACREAGE	NET TAKE ACREAGE	REMAINDER		CH. CH. ACREAGE	
							LEFT	RIGHT	LEFT	RIGHT
4	JAMES E. & MARY S. FAW			48.17	2.85	45.32				1.65
5	HELEN BRAATEN et al	GREYCLIFF, MONT.		0.60	0	0.60	0			
6	HERMAN L. SMITH	GREYCLIFF, MONT.	217.59	10.96	0	10.96	199.49	7.14		
2 & 4	JAMES E. & MARY S. FAW		758.26	60.69	3.84	56.85	320.28	377.29		1.89

FED. ROAD DIV. NO.	STATE	F.A.P. NOS.	STATE	SHEET NO.	TOTAL SHEETS
8	MONT.	1-90-7 (24) 377	1-90-7 (20) 375	7	29

GREYCLIFF EAST

P.I. 808+08.1
 $\Delta = 10^{\circ} 07' 30''$ LT.
 $D = 0^{\circ} 15'$
 $T = 2030.4'$
 $L = 4050.0'$
 $R = 22,920.0'$

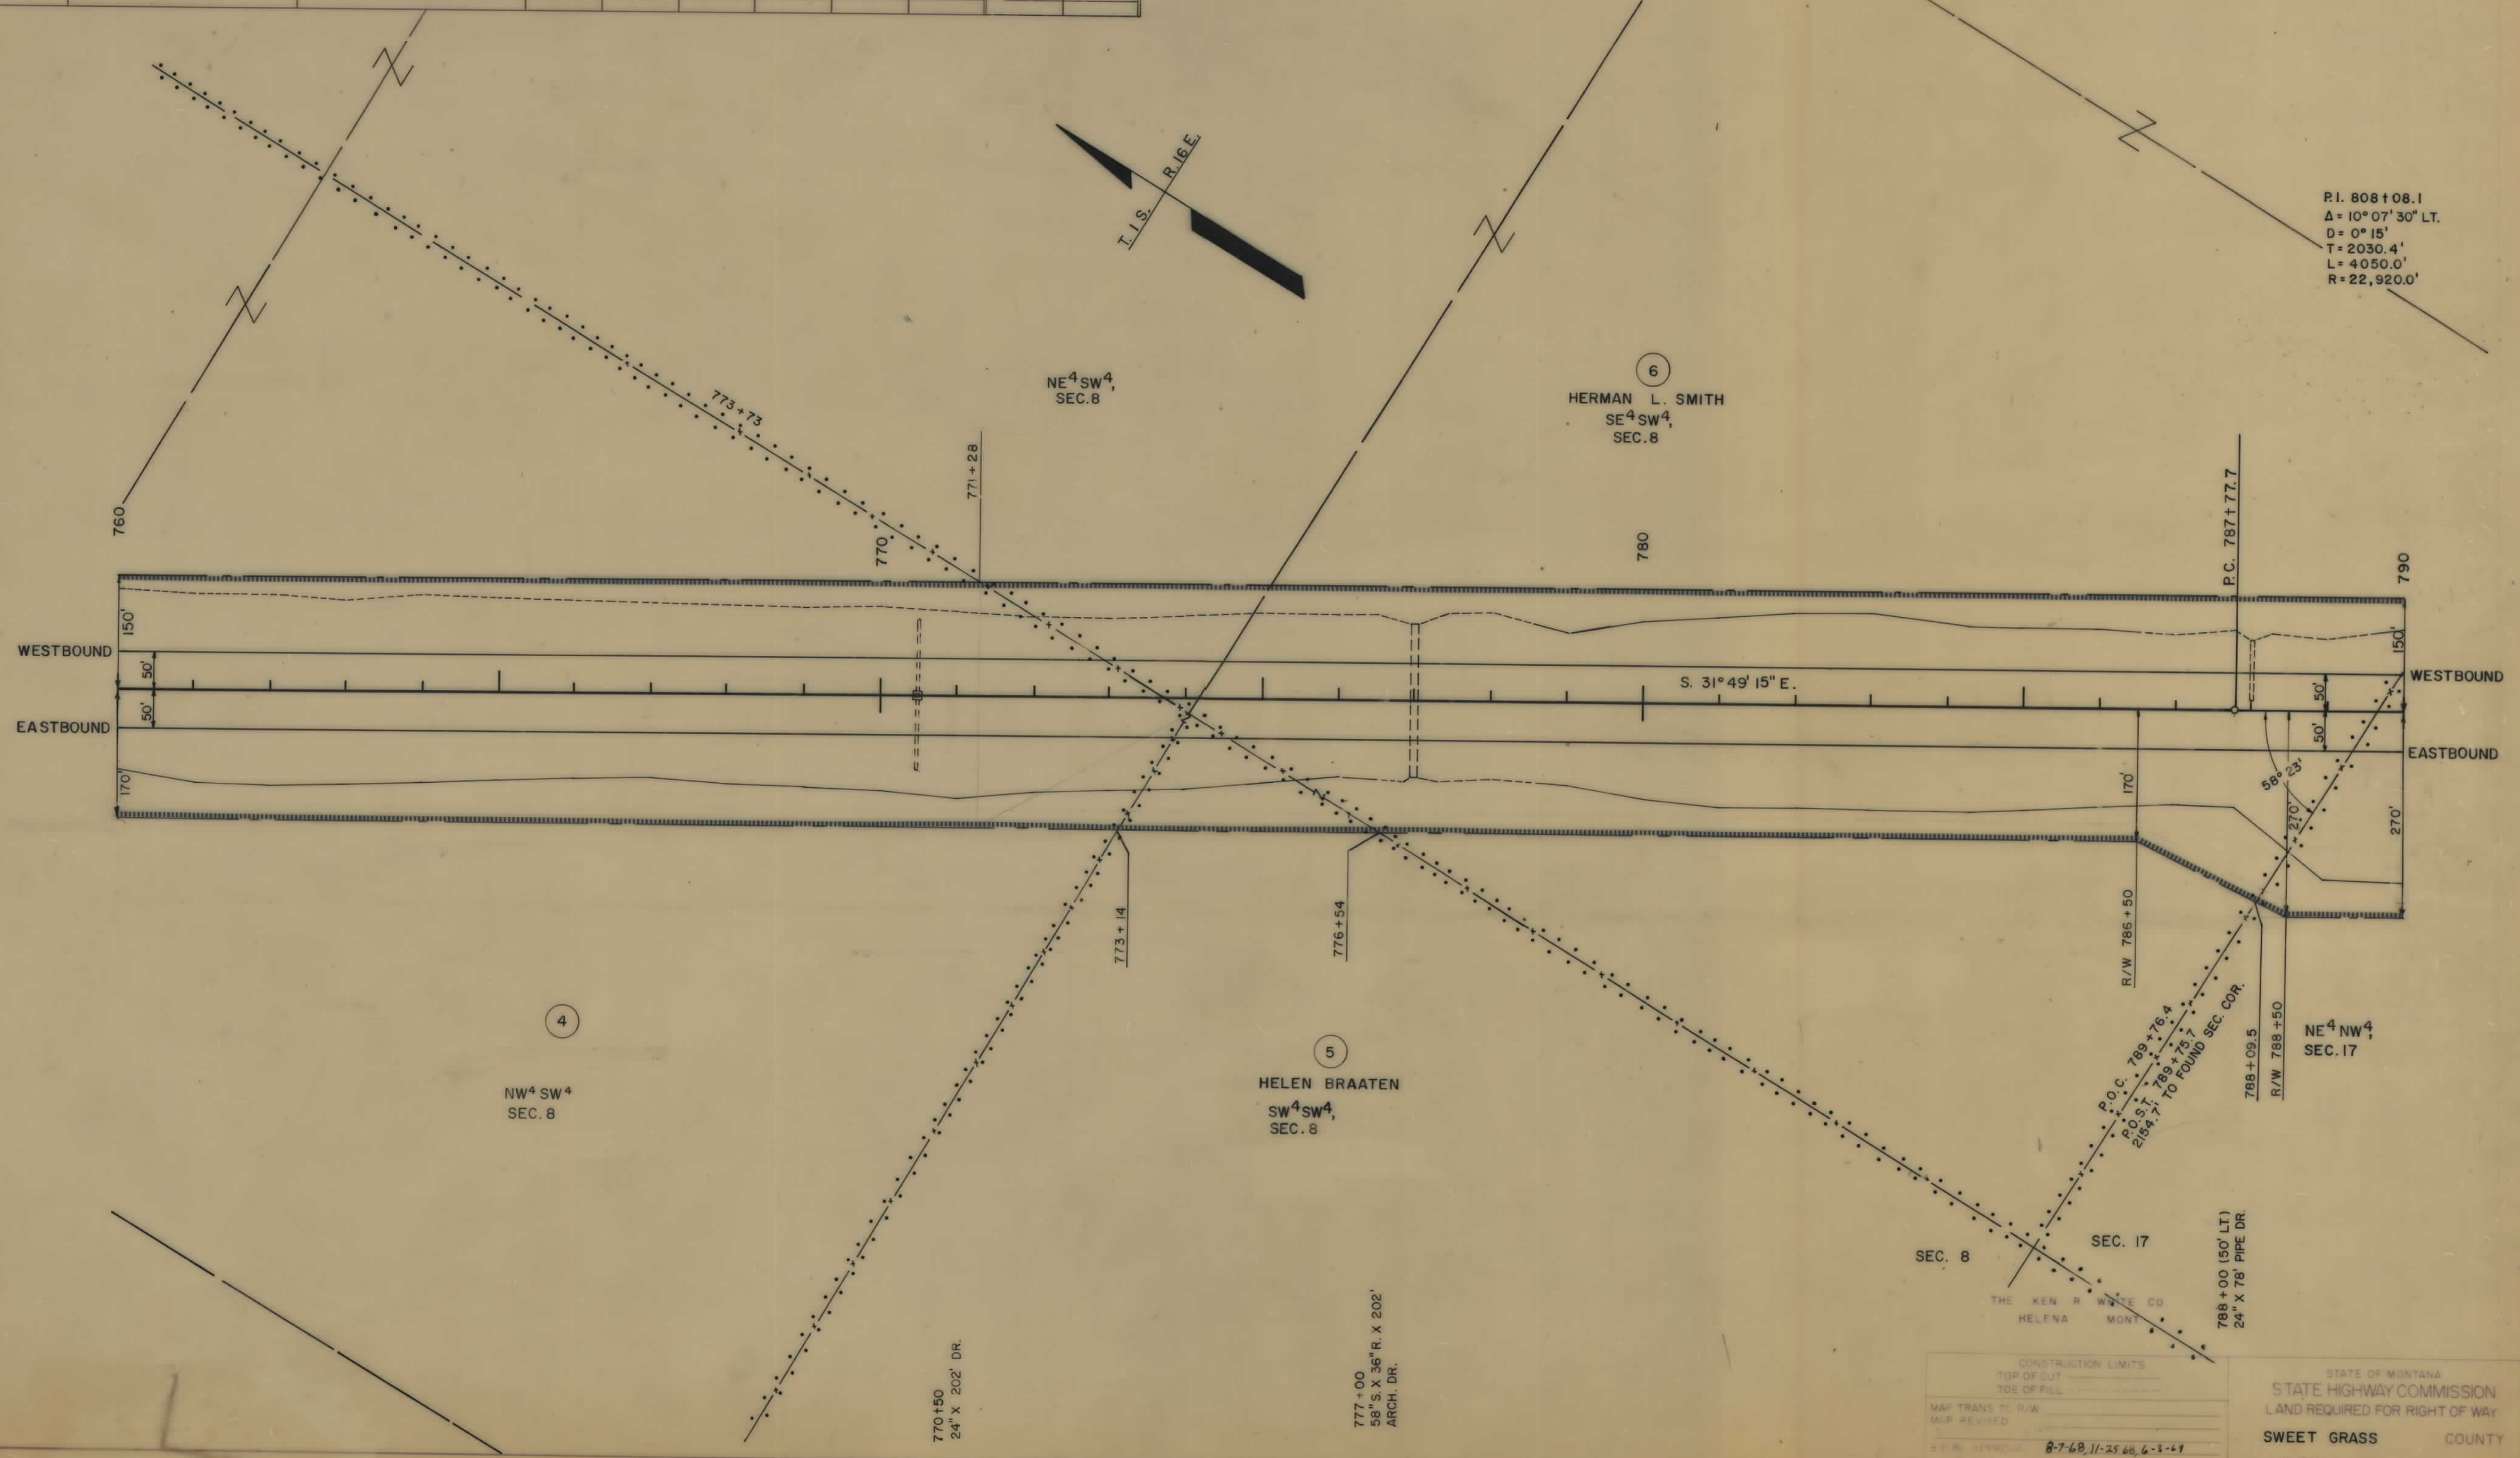

OWNERSHIPS										AREA OF	AREA OF
PARCEL	NAME	ADDRESS	TOTAL ACREAGE	GROSS TAKE ACREAGE	P.T.W. ACREAGE	NET TAKE ACREAGE	REMAINDER			EASE. LT	CONST EASE. RT
7	PARCEL DELETED										
8	HELEN BRAATEN et al	GREYCLIFF, MONT.		33.51	0	33.51				1.62	0.37


FED. ROAD DIV. NO.	STATE	F.A.P. NOS. CONST. NO.	R/W NO.	STATE NO.	SHEET NO.	TOTAL SHEETS
8	MONT.	1-90-7 (24) 377	1-90-7 (20) 375	8907-20	8	29

GREYCLIFF EAST

8
HELEN BRAATEN

SE⁴ NE⁴
SEC. 17

SECURE 30 ROAD EASEMENT
OVER & ACROSS NW⁴ NE⁴ SEC. 17
FROM EXISTING U.S. NO. 10 TO THE
STRUCTURE AT SURVEY STA 811+00,
FROM HELEN & OSCAR BRAATEN,
TO ASSURE PERMANENT ACCESS
FOR PROPERTY OWNERS SOUTH OF
INTERSTATE 90.

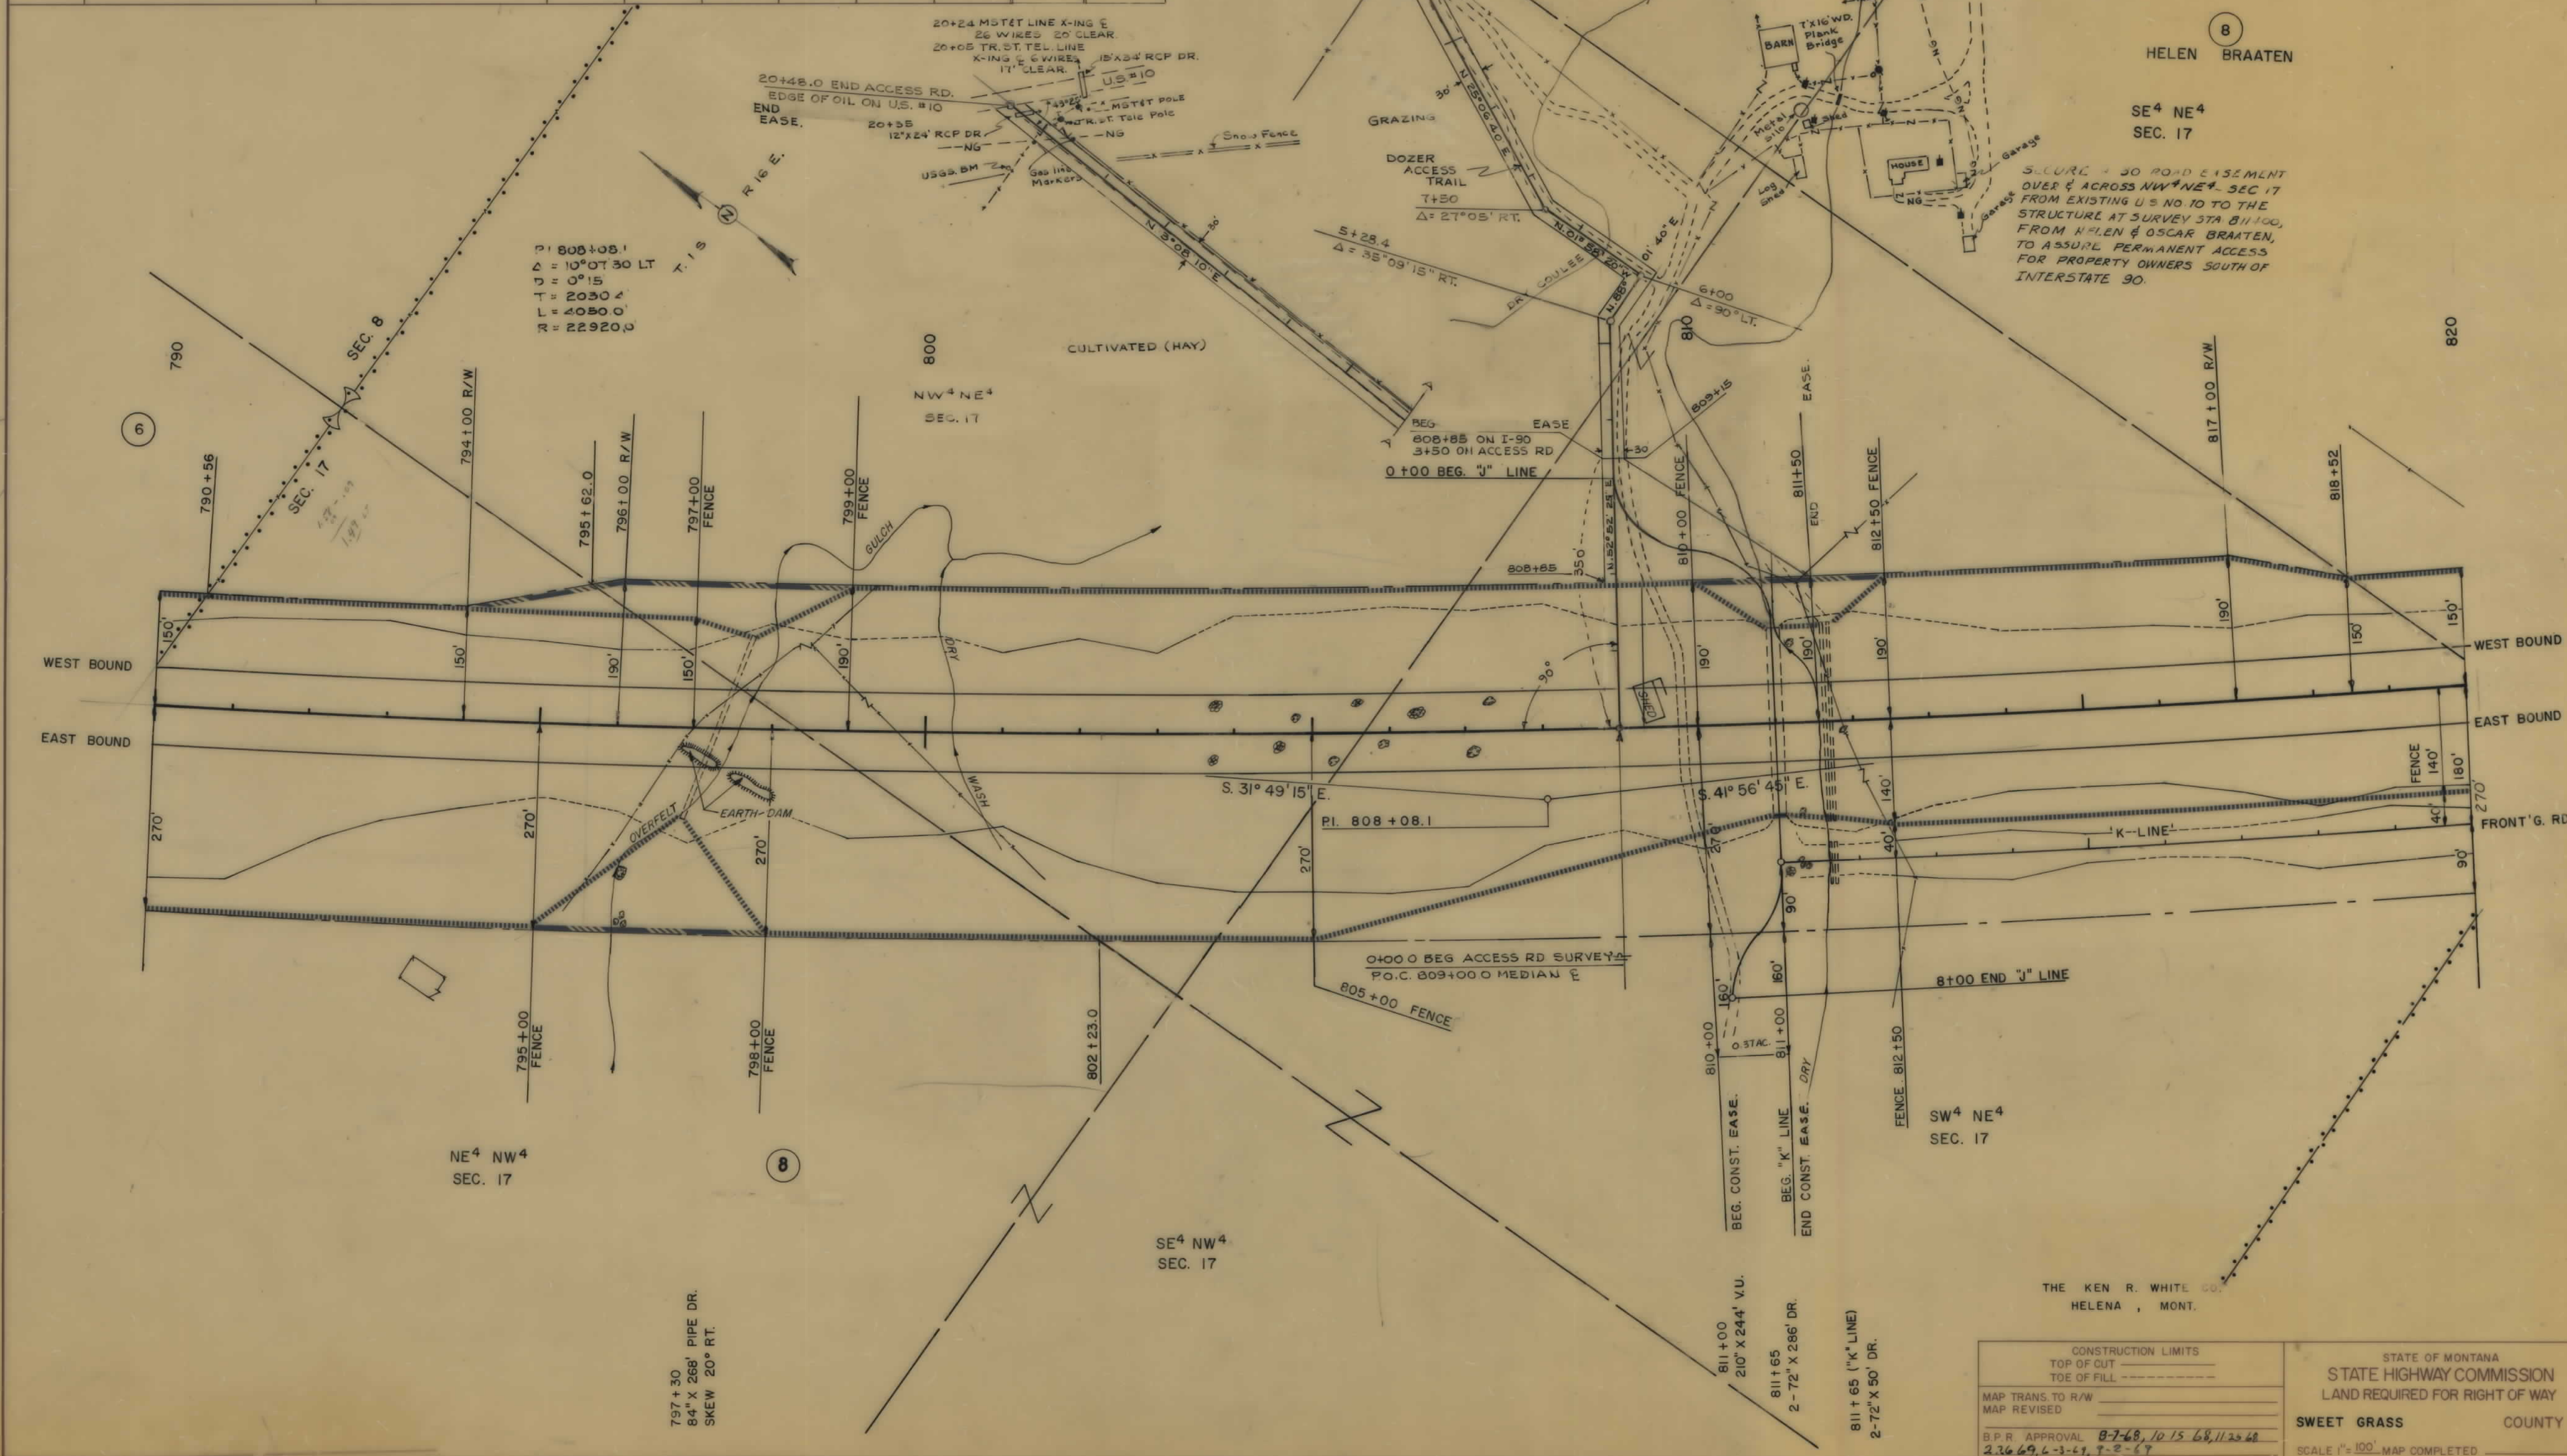


THE KEN R. WHITE CO.
HELENA, MONT.

CONSTRUCTION LIMITS TOP OF CUT TOE OF FILL	STATE OF MONTANA STATE HIGHWAY COMMISSION LAND REQUIRED FOR RIGHT OF WAY
MAP TRANS. TO R/W MAP REVISED	SWEET GRASS COUNTY
B.P.R. APPROVAL 8-7-68, 10-15-68, 11-20-68 236 69, 6-3-69, 7-2-69	SCALE 1" = 100' MAP COMPLETED

OWNERSHIPS									
PARCEL	N A M E	A D D R E S S	TOTAL ACREAGE	GROSS TAKE ACREAGE	P.T.W. ACREAGE	NET TAKE ACREAGE	REMAINDER		
8	HELEN BRAATEN et al	GREYCLIFF, MONT.		33.51	0	33.51			
9	E.O BIRKELAND	GREYCLIFF, MONT.	1040.0	17.00	0	17.00	13.15	1009.85	
10	CHRIST SCHOTT et ux	GREYCLIFF, MONT.	867.68	56.60	0	56.60	181.25	629.83	
5 & 8	HELEN BRAATEN C/O DUANE BRAATEN	GREYCLIFF, MONT.	851.17	34.11	0	34.11	213.17	603.89	

FED. ROAD DIV. NO.	STATE	F.A.P. NOS.	STATE NO.	SHEET NO.	TOTAL SHEETS
8	MONT.	1-90-7 (24) 377	1-90-7 (20) 375	8907-20	9

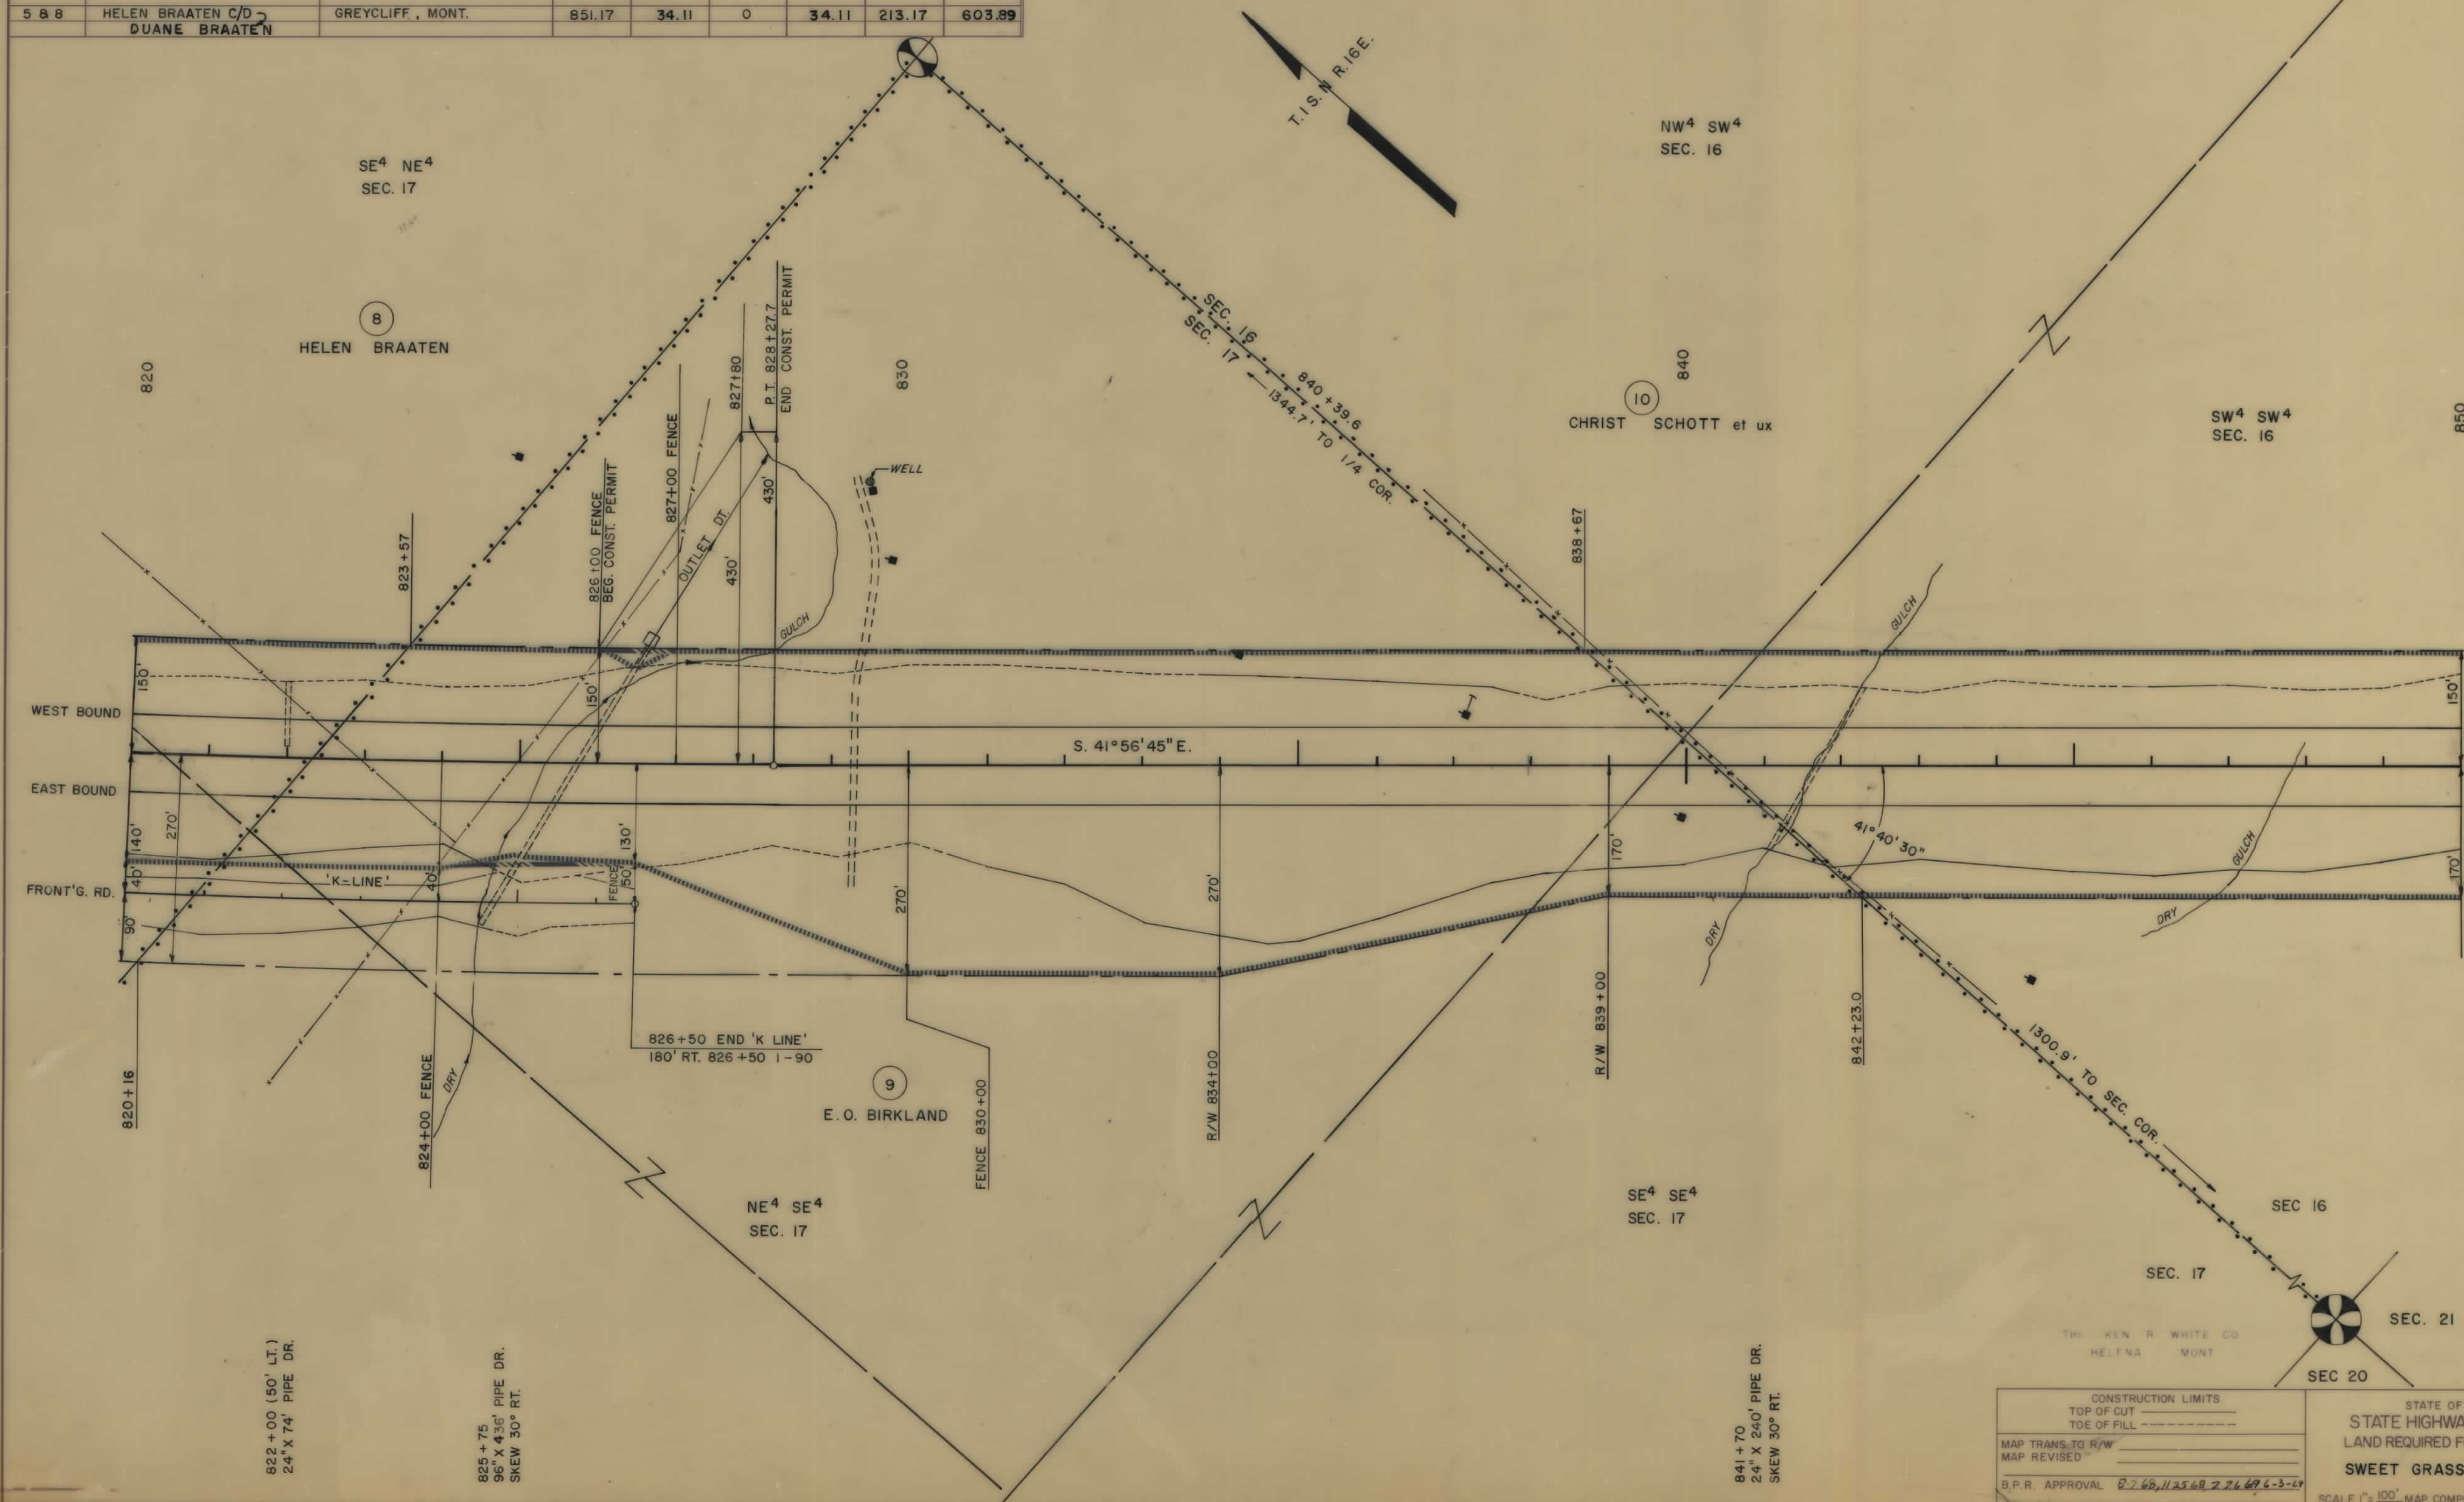

CONSTRUCTION LIMITS TOP OF CUT TOE OF FILL		STATE OF MONTANA STATE HIGHWAY COMMISSION LAND REQUIRED FOR RIGHT OF WAY	
MAP TRANS. TO R/W MAP REVISED		SWEET GRASS COUNTY	
B.P.R. APPROVAL 0-7-68, 11-25-68, 2-26-69, 6-3-69		SCALE 1" = 100' MAP COMPLETED	

OWNERSHIPS									
PARCEL	NAME	ADDRESS	TOTAL ACREAGE	GROSS TAKE ACREAGE	P.T.W. ACREAGE	NET TAKE ACREAGE	REMAINDER		EASE. ACREAGE
							LEFT	RIGHT	LEFT RIGHT
10	CHRIST SCHOTT et ux	GREYCLIFF MONTANA	867.68	56.60	0	56.60	181.25	* 629.83	3.35 AC
11	RUDOLF L. FORSTER	GREYCLIFF MONTANA	1169.04	SEE	SHEET # 13				
10-E	CHRIST SCHOTT et ux	(SCENIC EASEMENT)		28.12					

* INCLUDES SCENIC EASEMENT ACREAGE.

LOT 2
25.22 AC.
SEC. 21

FED. ROAD DIV. NO.	STATE	CONST. NO.	R/W NO.	STATE NO.	SHEET NO.	TOTAL SHEETS
8	MONT.	1-90-7 (24) 377	1-90-7 (20) 375	8907-20	11	29


GREYCLIFF EAST

LOT 5
SEC. 22
30.43 AC.

I-90
P.I. 899+28.8
 $\Delta = 59^{\circ}00'15''$ LT.
D = 1'00'
L = 5900.42'
T = 3242.15'
R = 5730.00'
S = 0.03%

CARL KJARMO et ux
NORTH OF N.P. RY. R/W

SE⁴ NE⁴
SEC. 21

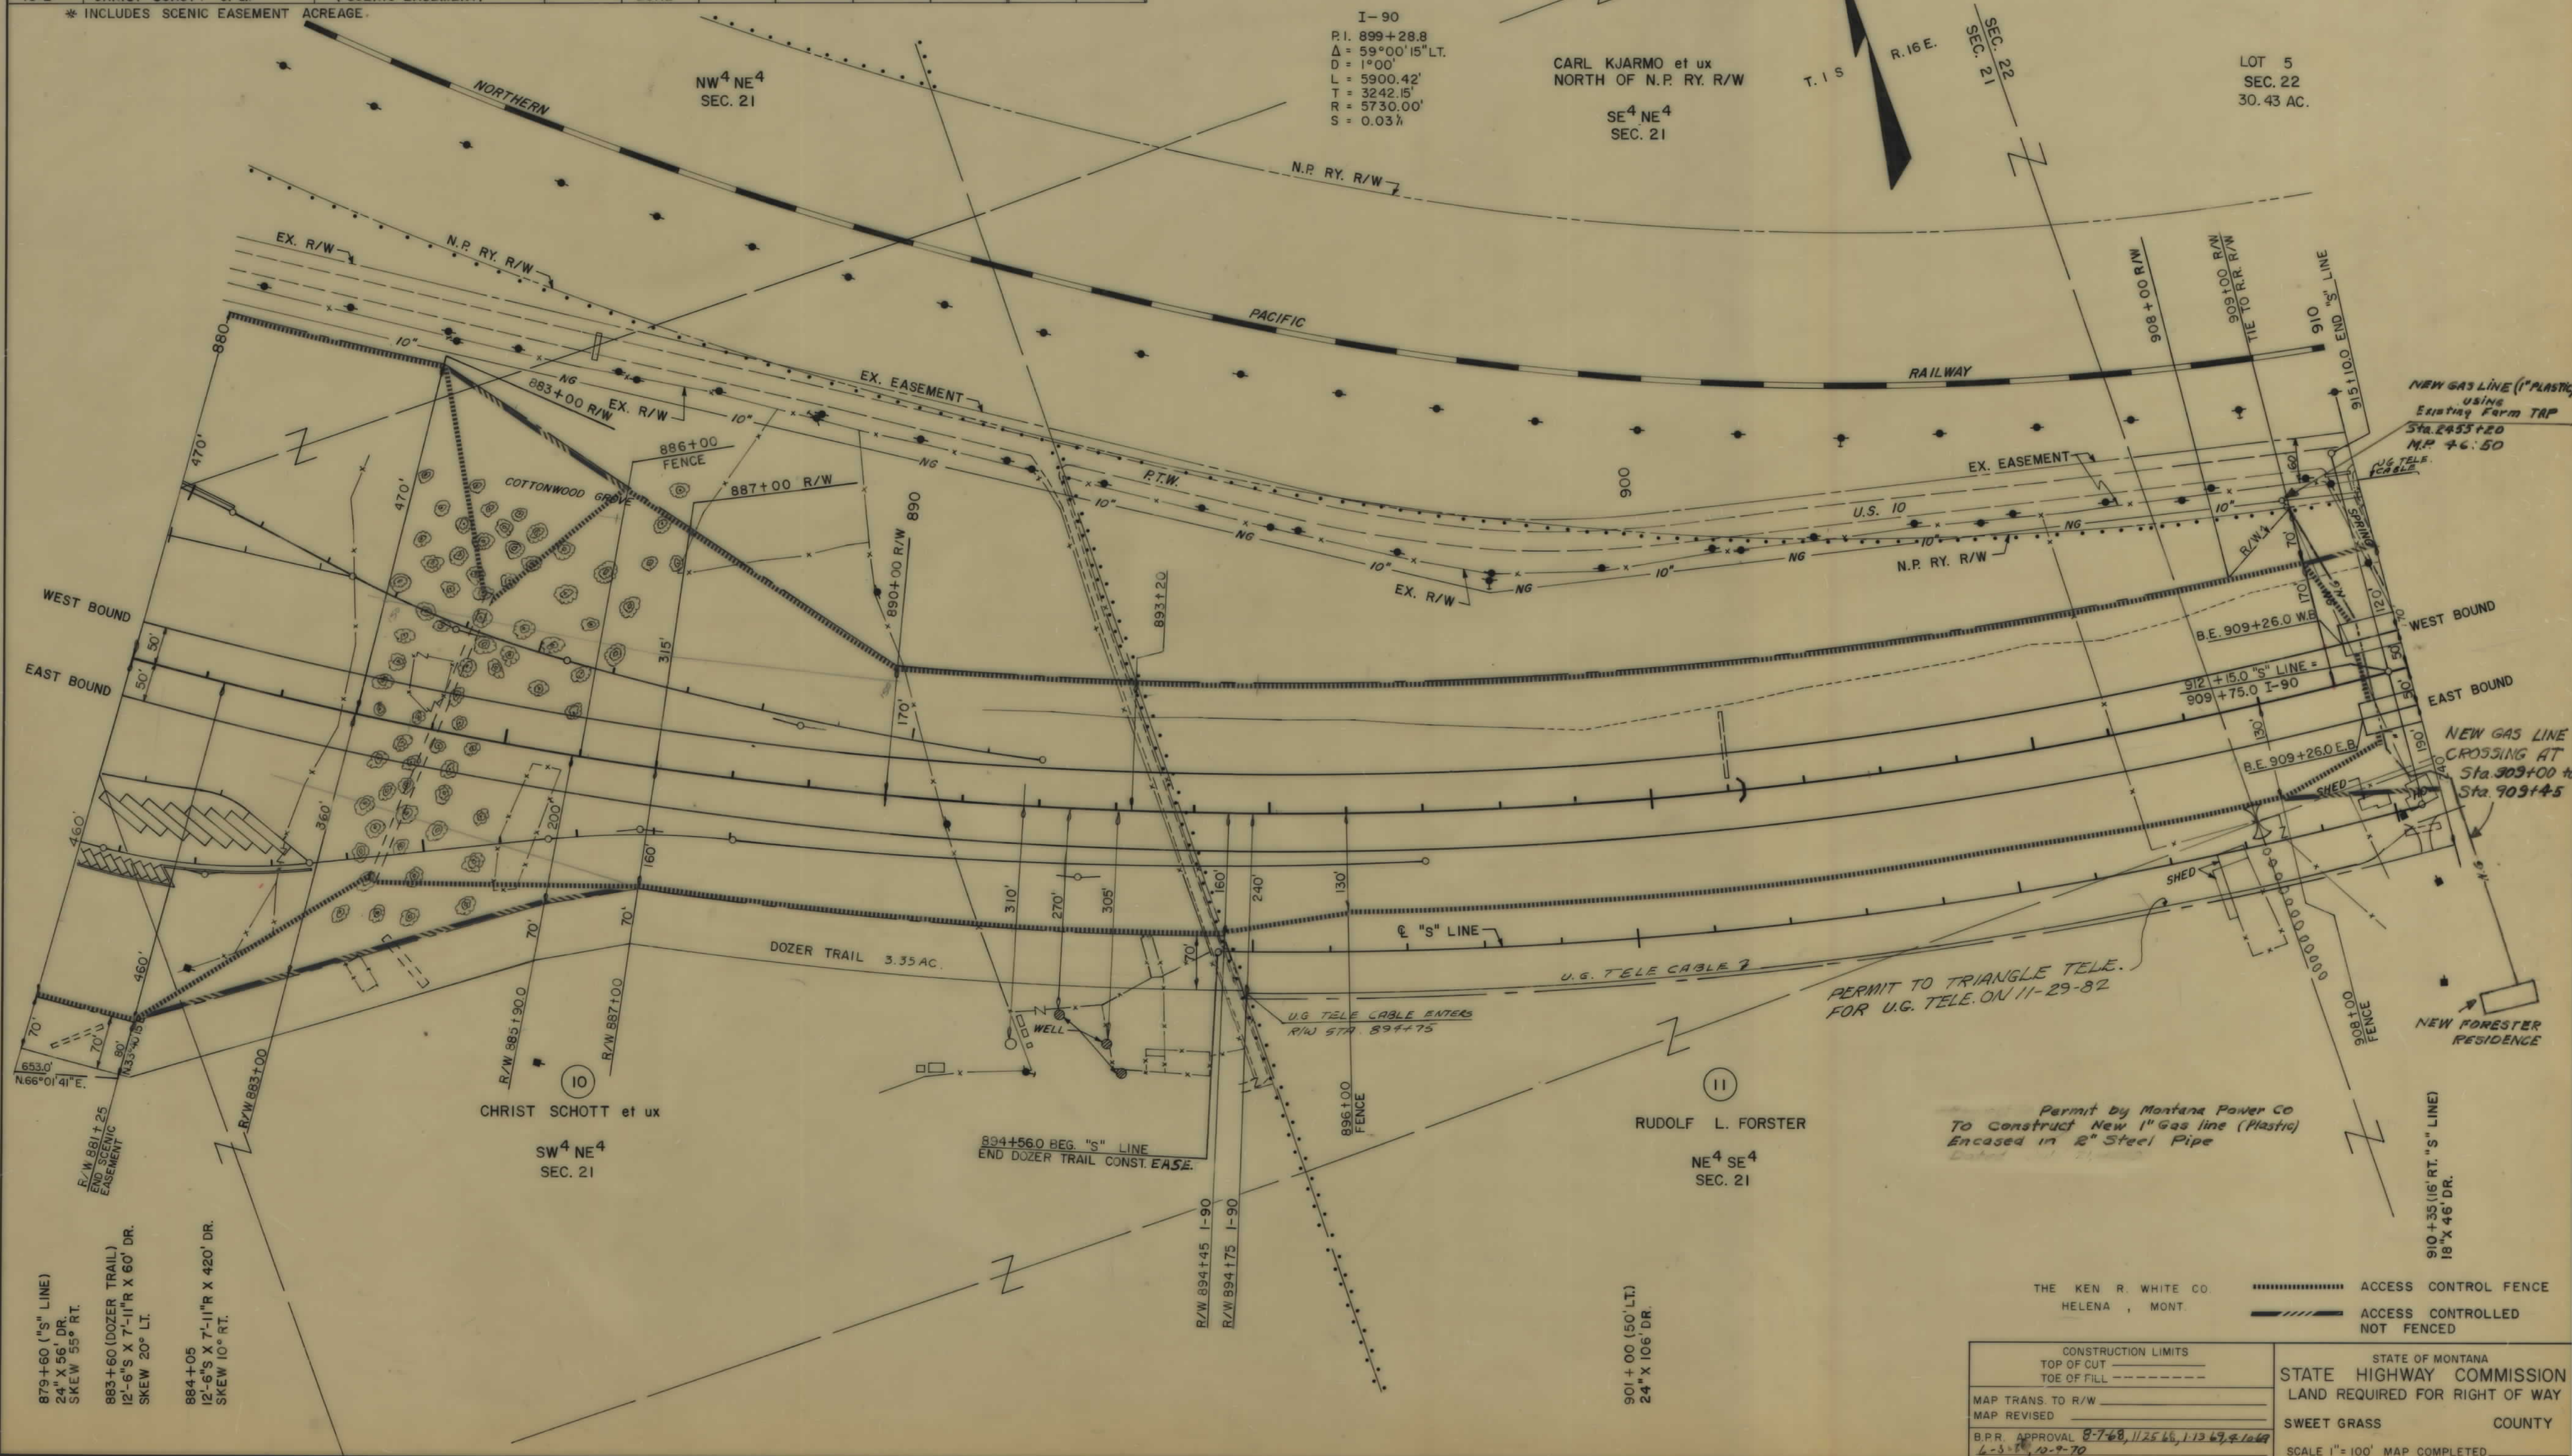

THE KEN R. WHITE CO.
HELENA, MONT.

ACCESS CONTROL FENCE
ACCESS CONTROLLED
NOT FENCED


CONSTRUCTION LIMITS		STATE OF MONTANA	
TOP OF CUT	-----	STATE HIGHWAY COMMISSION	
TOE OF FILL	-----	LAND REQUIRED FOR RIGHT OF WAY	
MAP TRANS. TO R/W		SWEET GRASS COUNTY	
MAP REVISED		SCALE 1" = 100' MAP COMPLETED	
B.P.R. APPROVAL	8-7-68, 11-25-66, 1-13-67, 4-10-69 6-3-70, 10-9-70		

OWNERSHIPS										
PARCEL	NAME	ADDRESS	TOTAL ACREAGE	GROSS TAKE ACREAGE	PTW. ACREAGE	NET TAKE ACREAGE	REMAINDER		CH. CH. ACREAGE	
11	RUDOLPH FORSTER	GREYCLIFF MONTANA	1169.04	36.66*	0	36.66*	13.25	1119.13		
12	JOHN BESLANWITCH	P.O. BOX 303 LAUREL MONT.	155.92	20.16	0	20.16	0	135.76		
14	NORTHERN PACIFIC RY.	ST. PAUL MINNESOTA		4.41	0	4.41				

FED. ROAD DIV. NO.	STATE	F.A.P. NOS.	STATE NO.	SHEET NO.	TOTAL SHEETS
8	MONT.	1-90-7 (24)377	1-90-7 (20)375	8907-20	14

GREYCLIFF EAST

* DOES NOT INCLUDE R.R. R/W SHOWN AS PARCEL #35

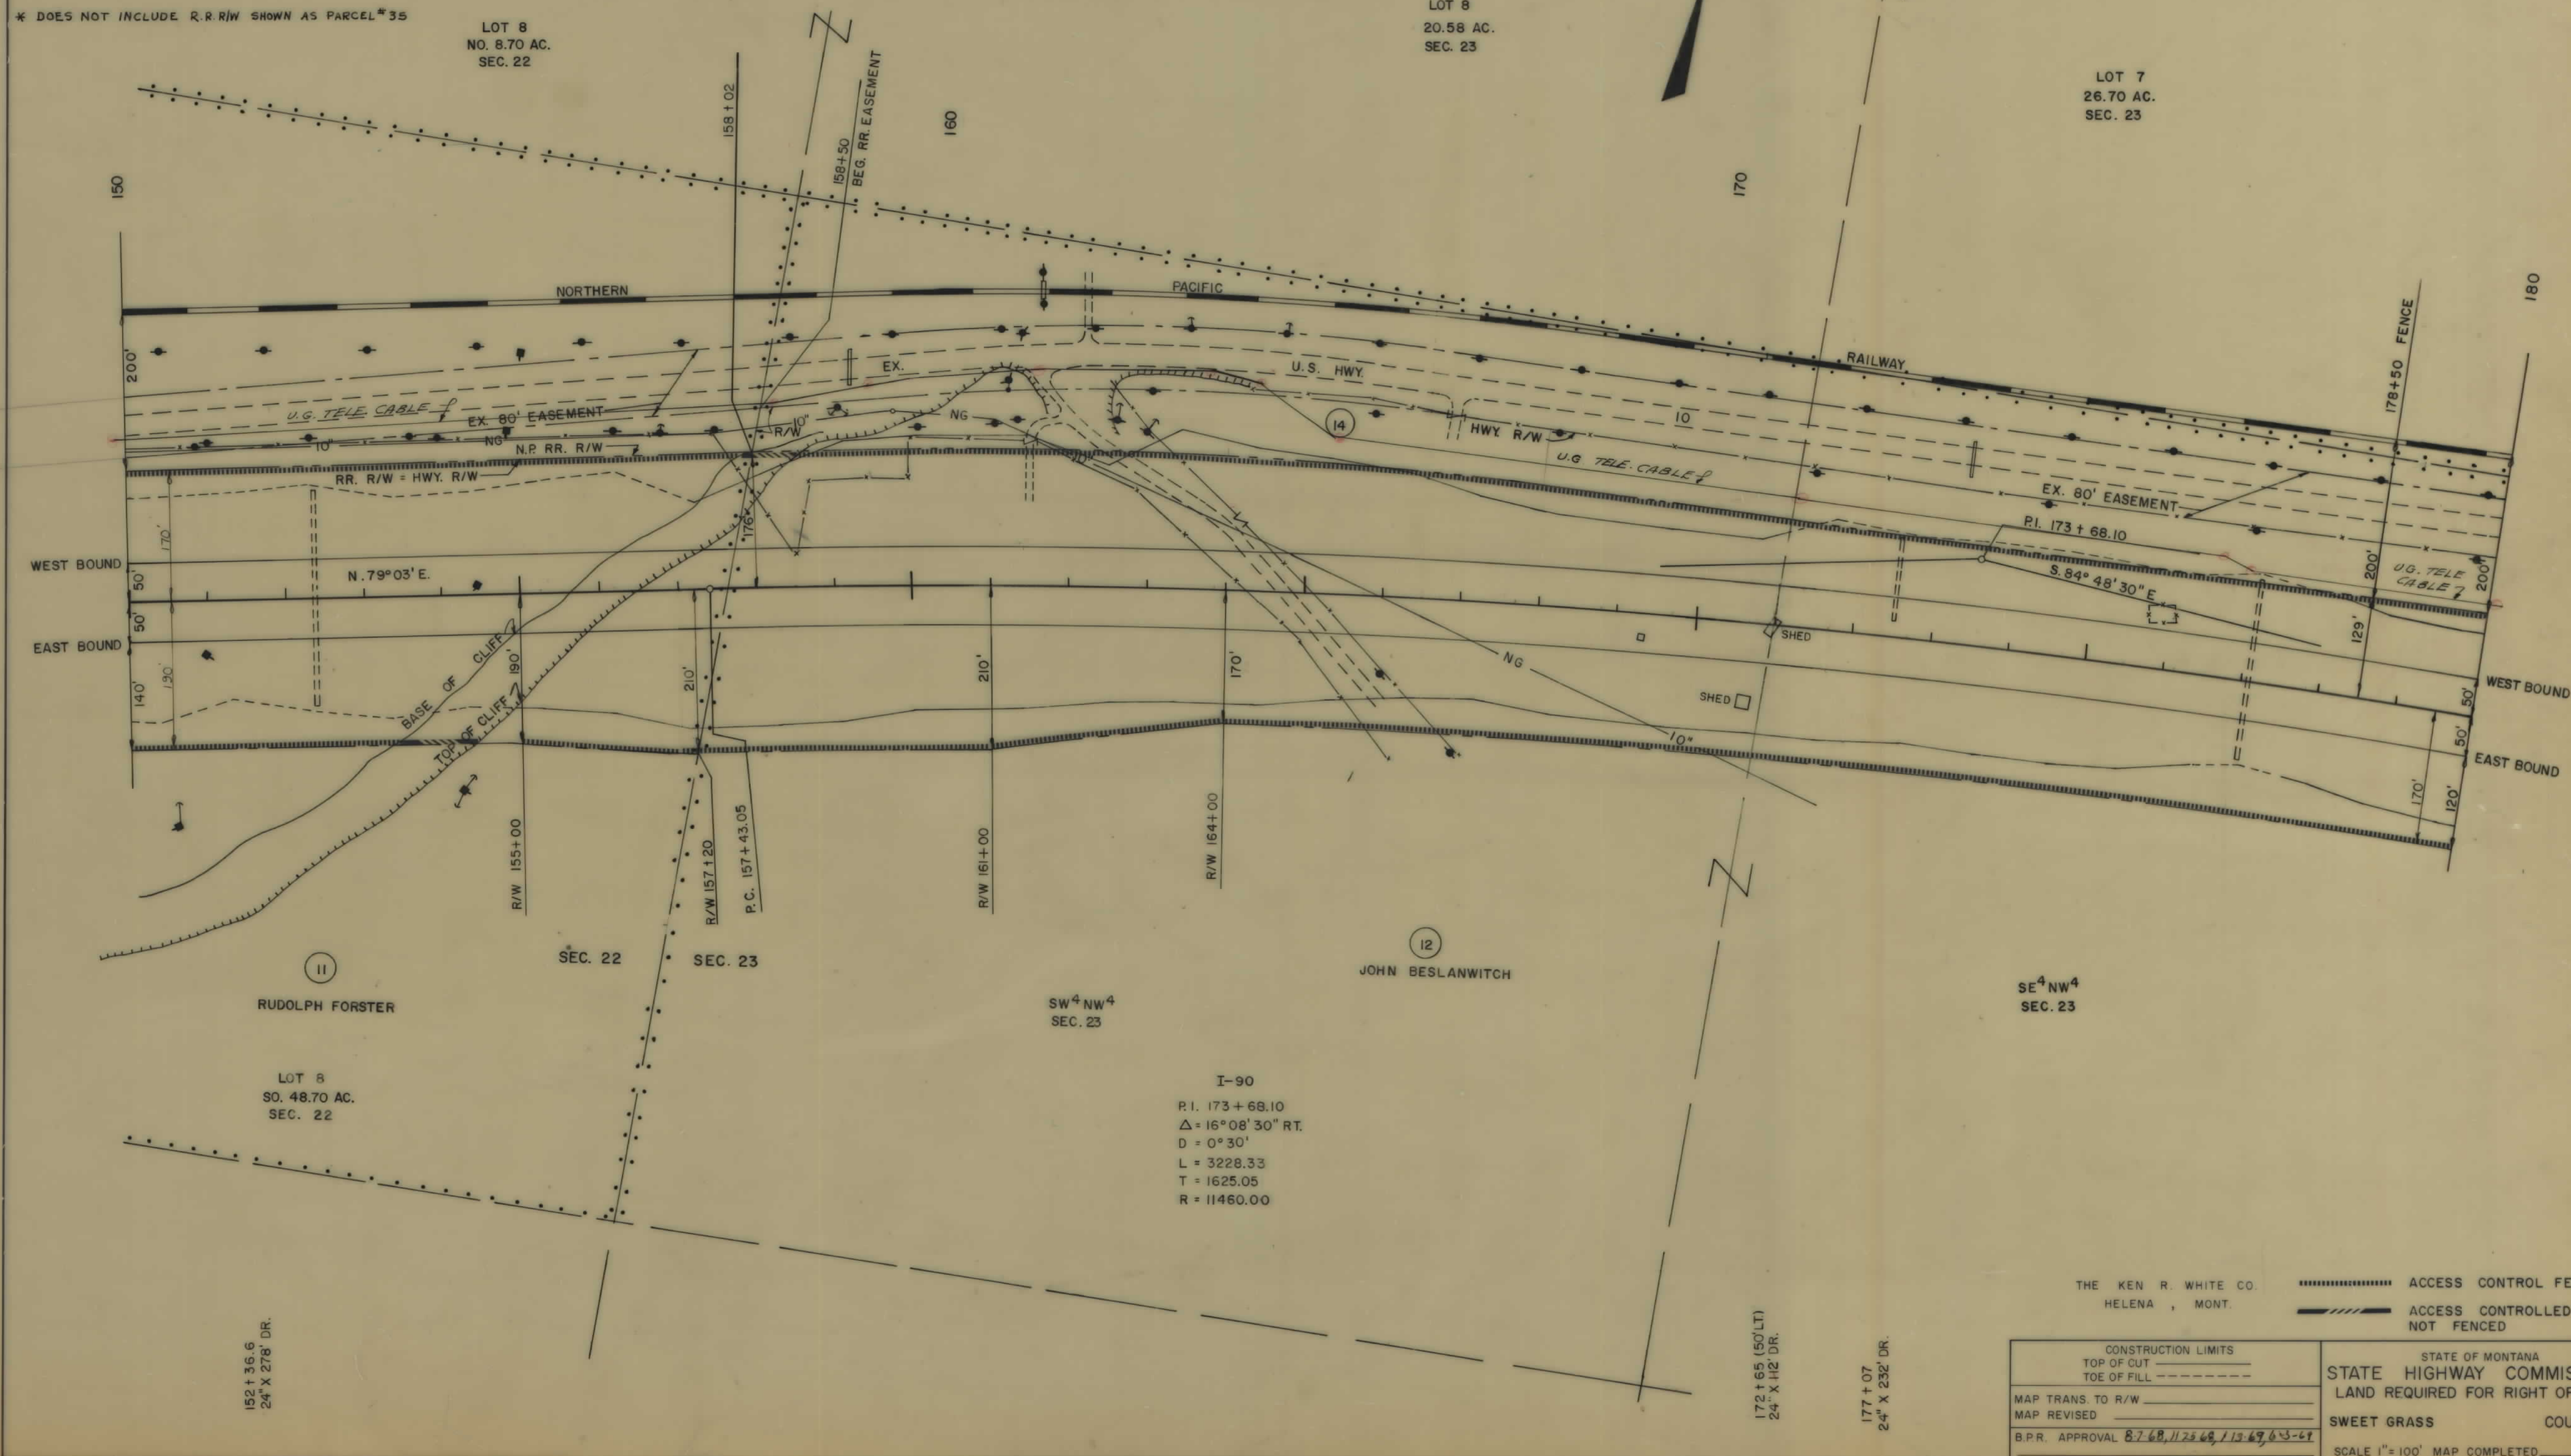


THE KEN R. WHITE CO.
HELENA, MONT.

ACCESS CONTROL FENCE
ACCESS CONTROLLED
NOT FENCED

CONSTRUCTION LIMITS TOP OF CUT TOE OF FILL	STATE OF MONTANA STATE HIGHWAY COMMISSION LAND REQUIRED FOR RIGHT OF WAY SWEET GRASS COUNTY
MAP TRANS. TO R/W MAP REVISED B.P.R. APPROVAL 8-7-68, 11-25-68, 1-13-69, 6-3-69	SCALE 1" = 100' MAP COMPLETED

OWNERSHIPS										
PARCEL	N A M E	A D D R E S S	TOTAL ACREAGE	GROSS TAKE ACREAGE	P.T.W. ACREAGE	NET TAKE ACREAGE	REMAINDER		CH. CH. ACREAGE	
							LEFT	RIGHT	LEFT	RIGHT
12	JOHN BESLANWITCH	BOX 303 LAUREL, MONT.	155.92	20.16	0	20.16	0	135.76		
13	HERMAN HAUSSERMAN *	GREYCLIFF, MONT.	315.31	25.27	0	25.27	67.02	223.02		
14	NORTHERN PACIFIC RAILWAY	ST. PAUL, MINN.		4.41	0	4.41				

* C/D TO JAMES ELLIS FAW

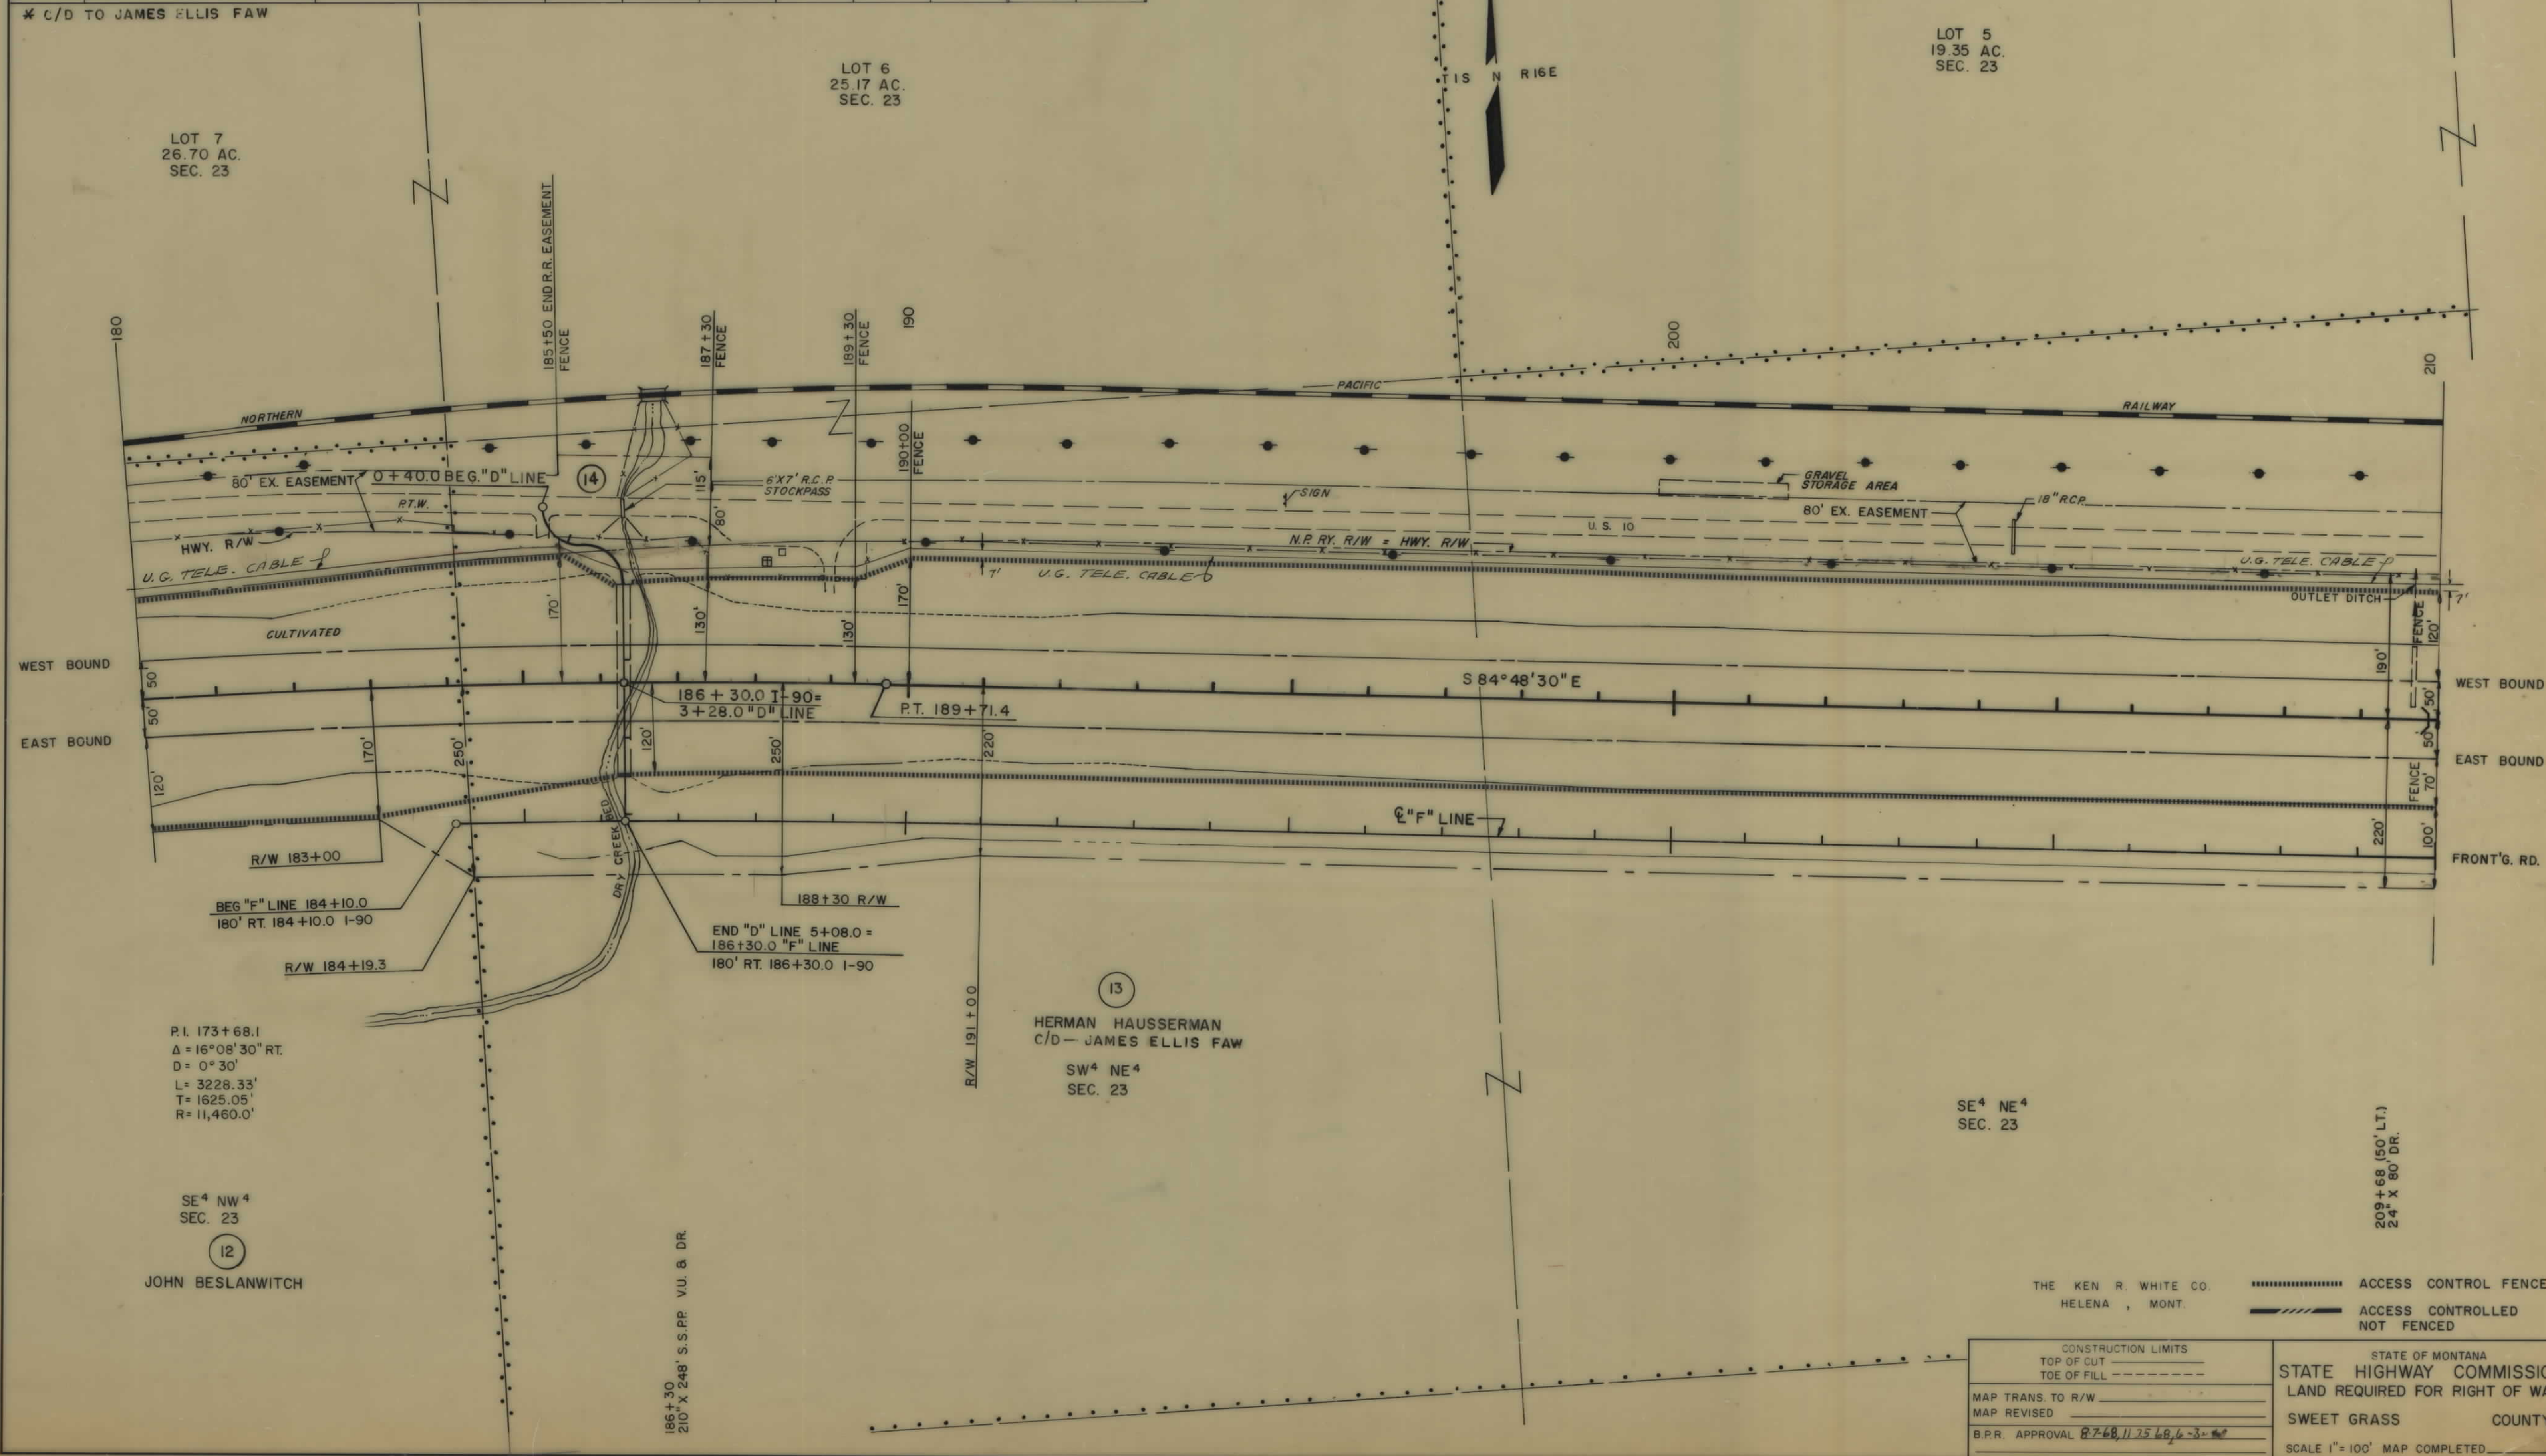

FED. ROAD DIV. NO.	STATE	F.A.P. NOS.	STATE NO.	SHEET NO.	TOTAL SHEETS
8	MONT.	1-90-7 (24) 377	1-90-7 (20) 375	8907-20	15

GREYCLIFF EAST

LOT 5
19.35 AC.
SEC. 23

LOT 6
25.17 AC.
SEC. 23

LOT 7
26.70 AC.
SEC. 23

WEST BOUND

EAST BOUND

WEST BOUND

EAST BOUND

FRONT'G. RD.

P.I. 173+68.1
Δ = 16°08'30" RT.
D = 0°30'
L = 3228.33'
T = 1625.05'
R = 11,460.0'

SE⁴ NW⁴
SEC. 23

JOHN BESLANWITCH

HERMAN HAUSSERMAN
C/D - JAMES ELLIS FAW
SW⁴ NE⁴
SEC. 23

SE⁴ NE⁴
SEC. 23

209+68 (50' LT.)
24' x 80' DR.

THE KEN R. WHITE CO.
HELENA, MONT.


ACCESS CONTROL FENCE
ACCESS CONTROLLED
NOT FENCED

CONSTRUCTION LIMITS
TOP OF CUT
TOE OF FILL
MAP TRANS. TO R/W
MAP REVISED
B.P.R. APPROVAL 8-7-68, 11-25-68, 6-3-69

STATE OF MONTANA
STATE HIGHWAY COMMISSION
LAND REQUIRED FOR RIGHT OF WAY
SWEET GRASS COUNTY
SCALE 1" = 100' MAP COMPLETED


OWNERSHIPS										
PARCEL	N A M E	A D D R E S S	TOTAL ACREAGE	GROSS TAKE ACREAGE	P.T.W. ACREAGE	NET TAKE ACREAGE	REMAINDER		CH. CH. ACREAGE	
15	BERNICE OSTRUM	REED POINT, MONT.	307.3	42.34	2.38	39.96	61.67	203.29		
16	JOHN MCCLURG	REED POINT, MONT.	155.0	0.19	0	0.19	0	154.81		
17	BERNICE OSTRUM et al	REED POINT, MONT.		4.23	0	4.23				
18	E. M. KERR	REED POINT, MONT.		7.22	0	7.22				

FED. ROAD DIV. NO.	STATE	F.A.P. NO'S	STATE NO.	SHEET NO.	TOTAL SHEETS
8	MONT.	1-90-7 (24)377	1-90-7 (20)375	8907-20	17

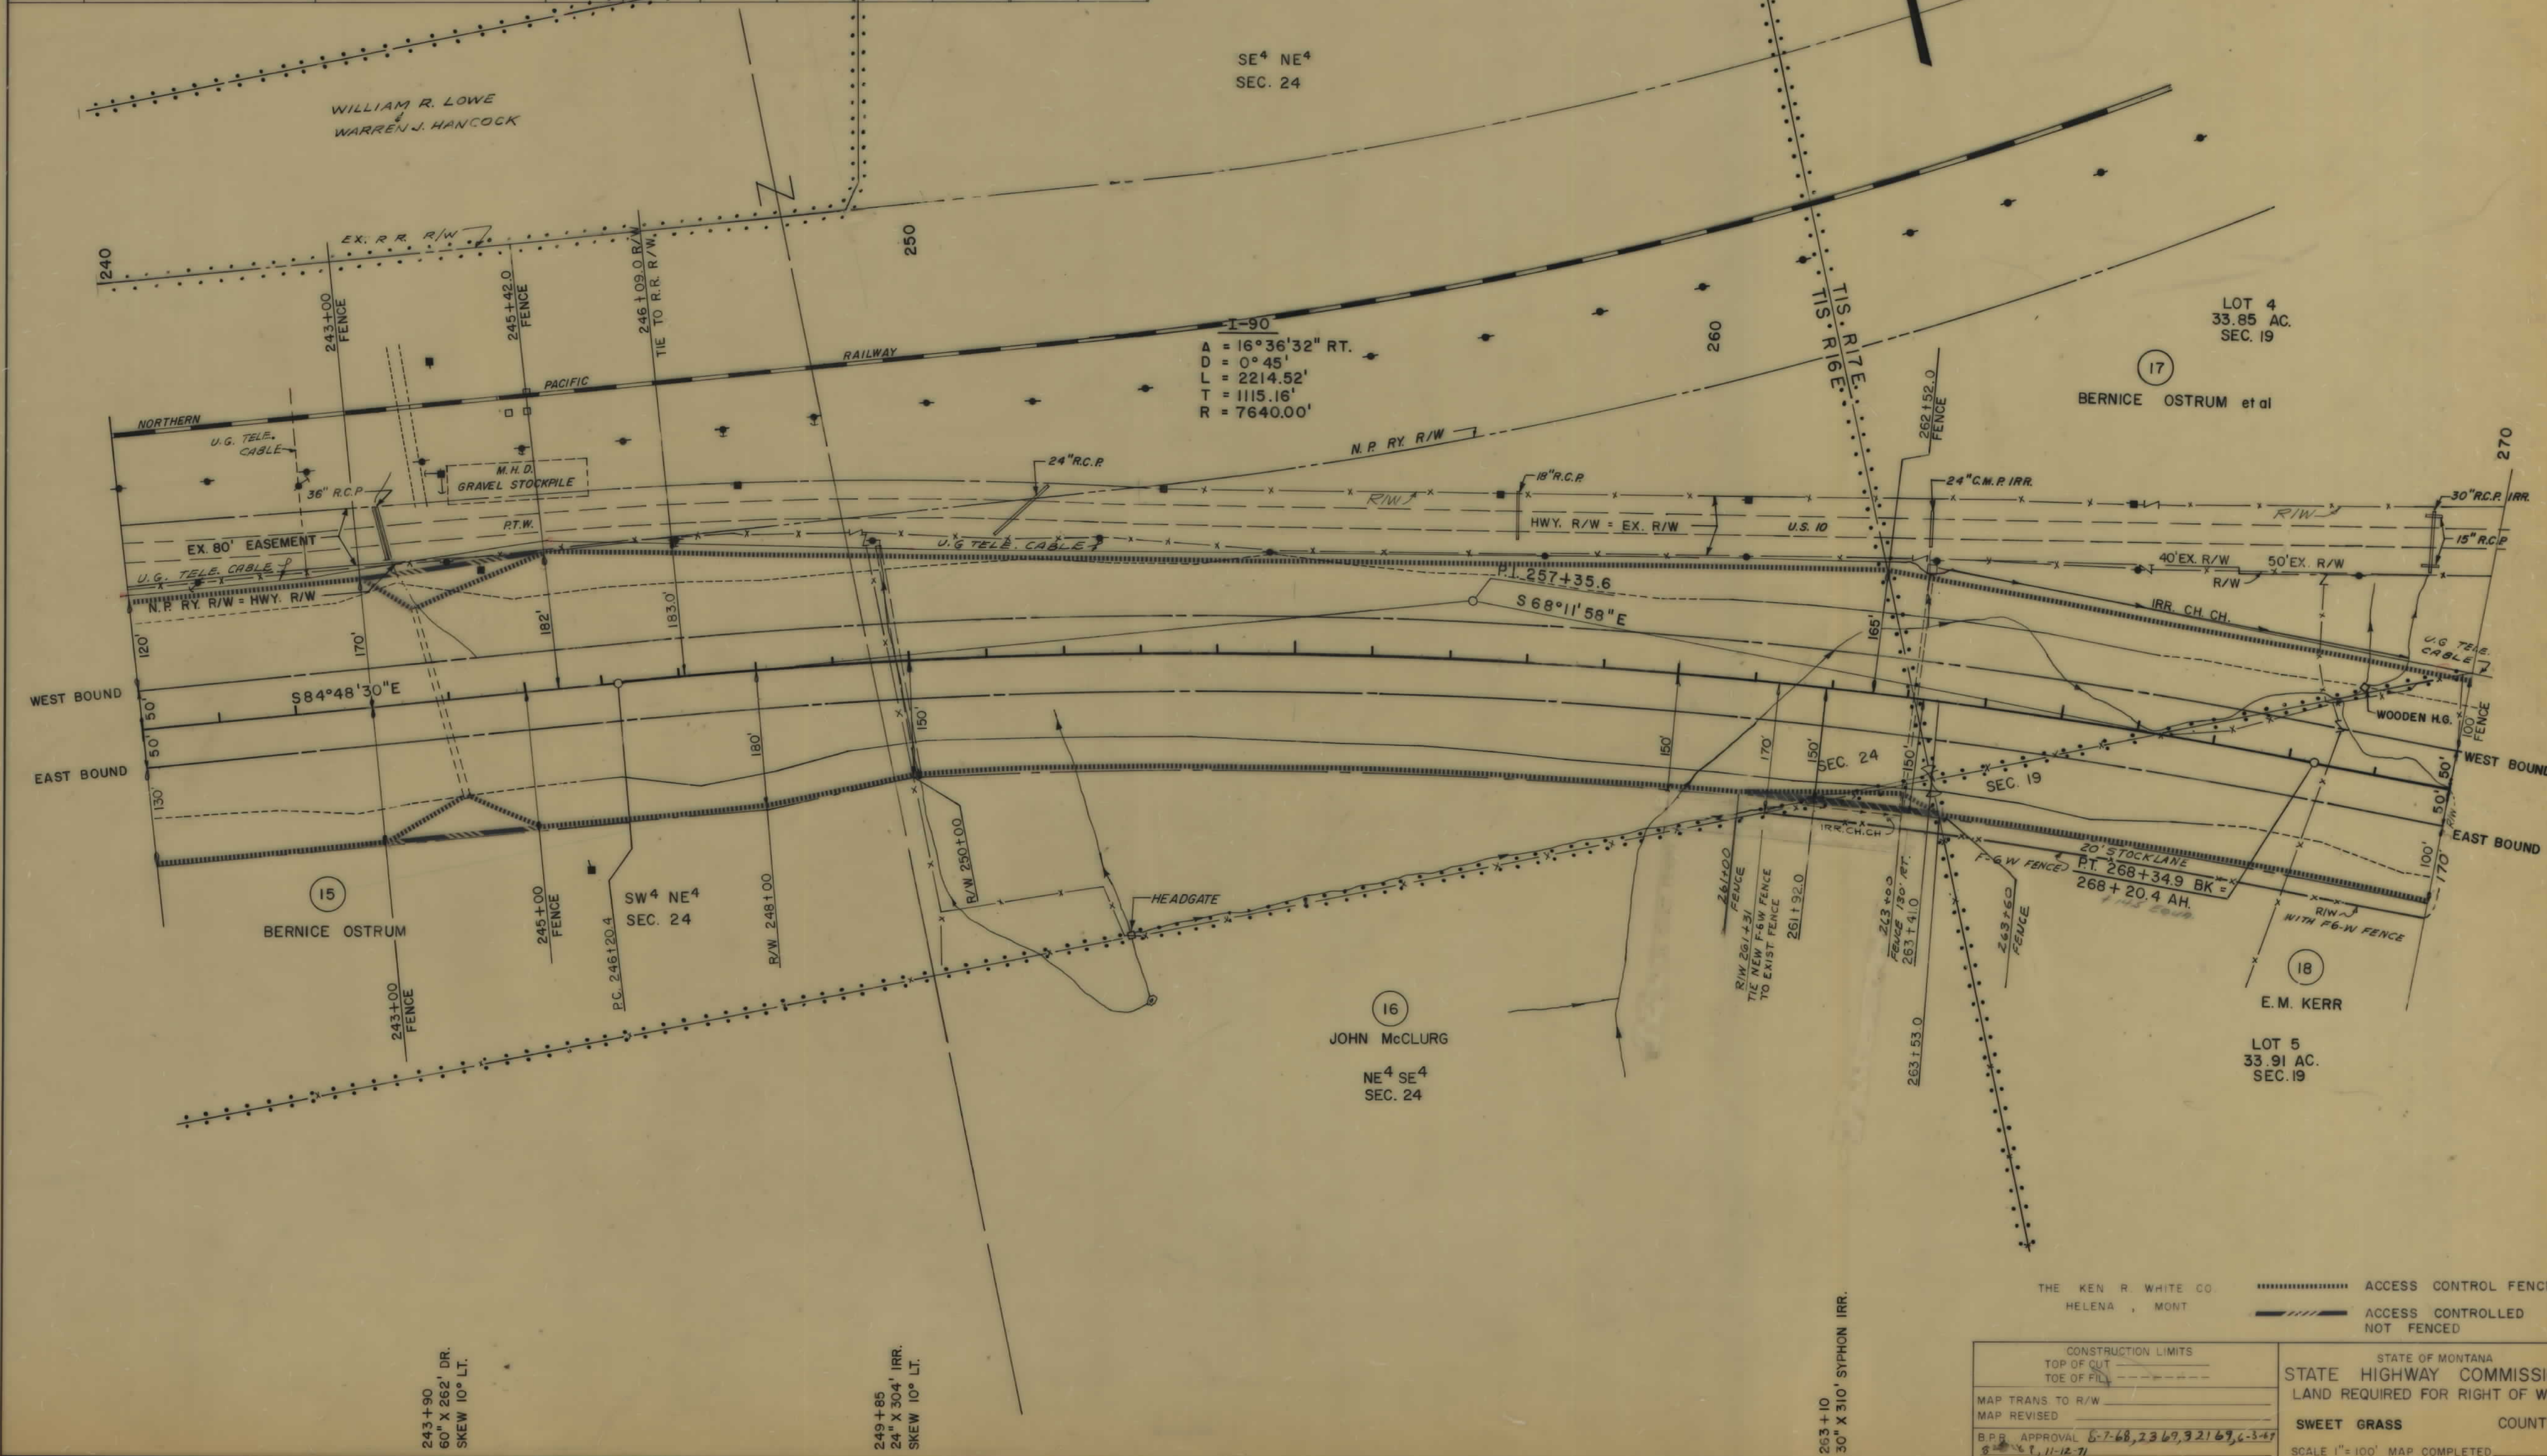

OWNERSHIPS										
PARCEL	NAME	ADDRESS	TOTAL ACRES	GROSS TAKE ACRES	P.T.W. ACRES	NET TAKE ACRES	REMAINDER		CH.CH. EASEMENT ACRES	
							LEFT	RIGHT	LEFT	RIGHT
18	E.M. KERR	REED POINT, MONT.		7.22	0	7.22				
19	BERNICE OSTRUM et al	REED POINT, MONT.		57.77	0	57.77				
20	E.M. KERR	REED POINT, MONT.		0.66	0	0.66				
19A	BERNICE OSTRUM et al	REED POINT, MONT.								
18 & 20	E.M. KERR	REED POINT, MONT.	176.01	7.88	0	7.88	0.60	167.53	2.17	
18A	E.M. KERR	REED POINT, MONT.		0.68		0.68				

FED. ROAD DIV. NO.	STATE	F.A.P. NO'S	STATE	SHEET NO.	TOTAL SHEETS
8	MONT.	1-90-7 (24)377	1-90-7 (20)375	8907-20	18
GREYCLIFF - EAST					

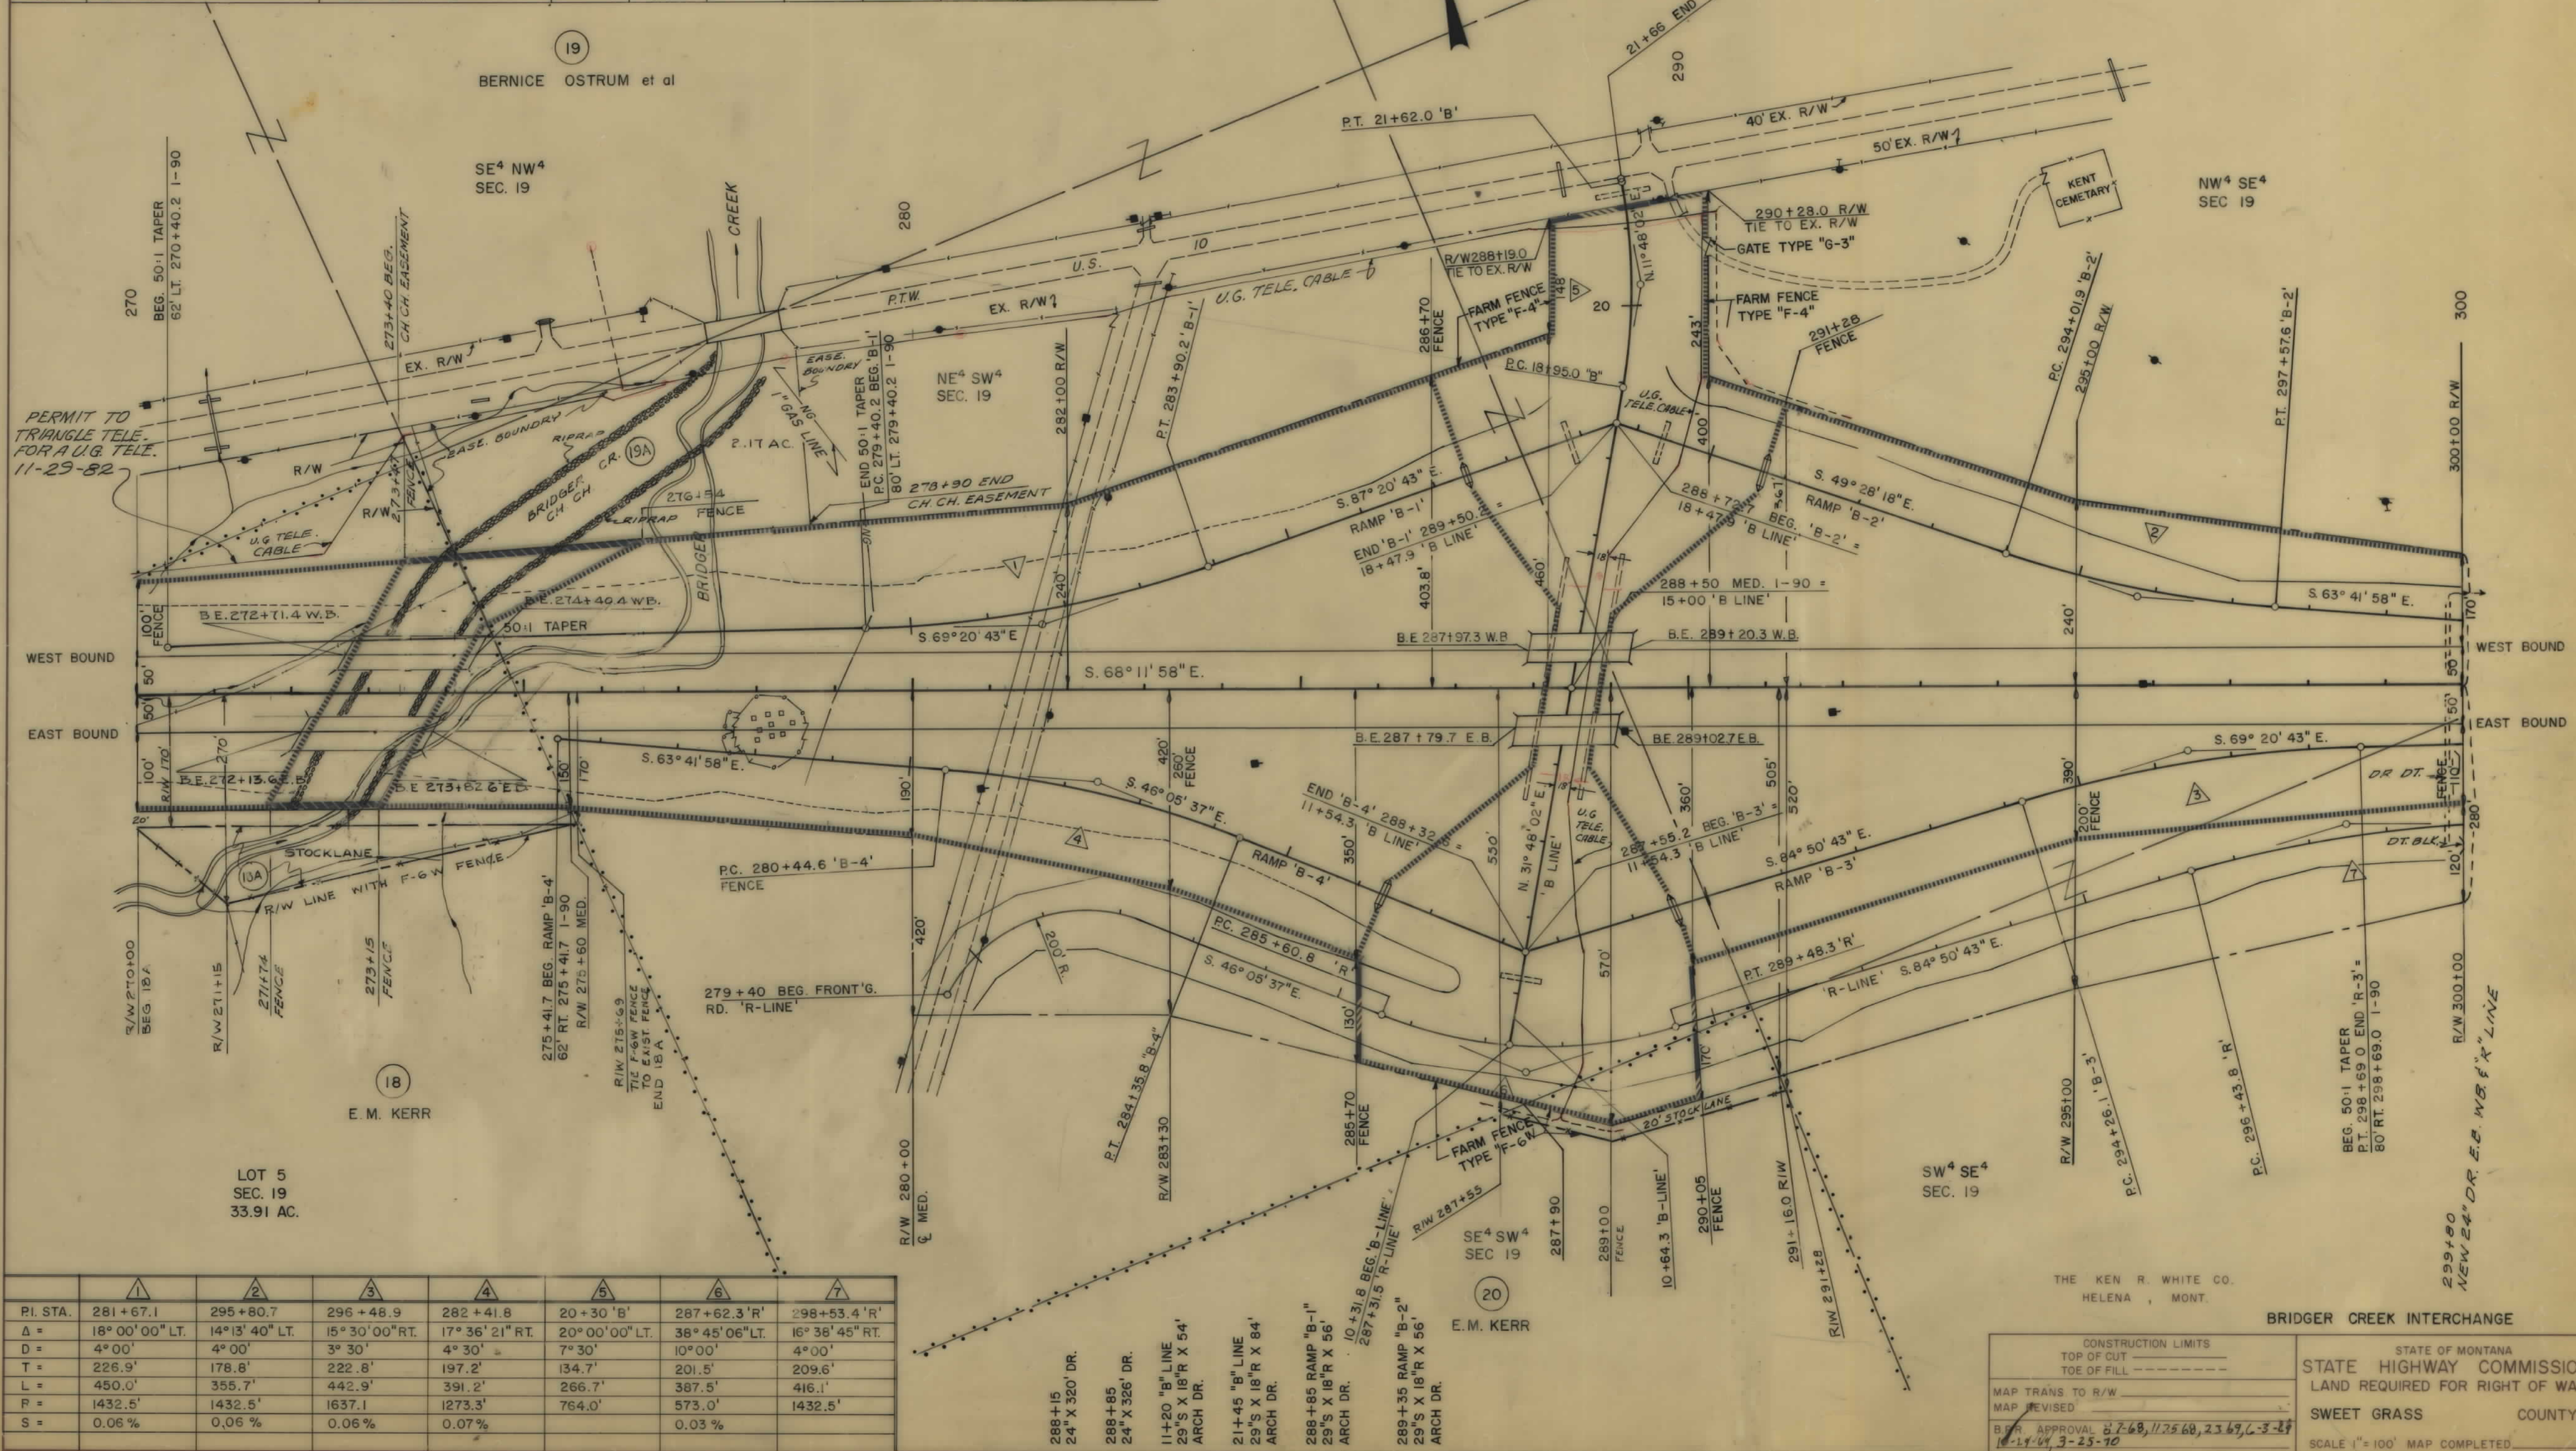

PI. STA.	1	2	3	4	5	6	7
Δ =	18° 00' 00\" LT.	14° 13' 40\" LT.	15° 30' 00\" RT.	17° 36' 21\" RT.	20° 00' 00\" LT.	38° 45' 06\" LT.	16° 36' 45\" RT.
D =	4° 00'	4° 00'	3° 30'	4° 30'	7° 30'	10° 00'	4° 00'
T =	226.9'	178.8'	222.8'	197.2'	134.7'	201.5'	209.6'
L =	450.0'	355.7'	442.9'	391.2'	266.7'	387.5'	416.1'
P =	1432.5'	1432.5'	1637.1'	1273.3'	764.0'	573.0'	1432.5'
S =	0.06 %	0.06 %	0.06 %	0.07 %		0.03 %	


CONSTRUCTION LIMITS TOP OF CUT TOE OF FILL		STATE OF MONTANA STATE HIGHWAY COMMISSION LAND REQUIRED FOR RIGHT OF WAY	
MAP TRANS TO R/W MAP REVISED		SWEET GRASS COUNTY	
B.P. APPROVAL 6-7-68, 11-25-68, 2-3-69, 6-3-69 10-14-69, 3-23-70		SCALE 1\" = 100' MAP COMPLETED	

1-90-7(20)375 SHT 18 OF 29

OWNERSHIPS										
PARCEL	NAME	ADDRESS	TOTAL ACREAGE	GROSS TAKE ACREAGE	P.T.W. ACREAGE	NET TAKE ACREAGE	REMAINDER		CH. CH. ACREAGE	
							LEFT	RIGHT	LEFT	RIGHT
19	BERNICE OSTRUM et al	REED POINT, MONT.		57.77	0	57.77				0.16
25 & 23A	IRVING POLLARD et al	REED POINT, MONT.		SEE SHEET #20					0.46	
34	SIDNEY FRASER, JR.	" " "		INTEREST IN 20' ROAD EASEMENT						
17 & 19	BERNICE OSTRUM et al	REED POINT, MONT.	484.87	62.00	0	62.00	360.43	62.44		

FED. ROAD DIV. NO.	STATE	F.A.P. NOS. CONST. NO. 1	R/W NO.	STATE NO.	SHEET NO.	TOTAL SHEETS
8	MONT.	1-90-7 (24) 377	1-90-7 (20) 375	8907-20	19	29

GREYCLIFF - EAST

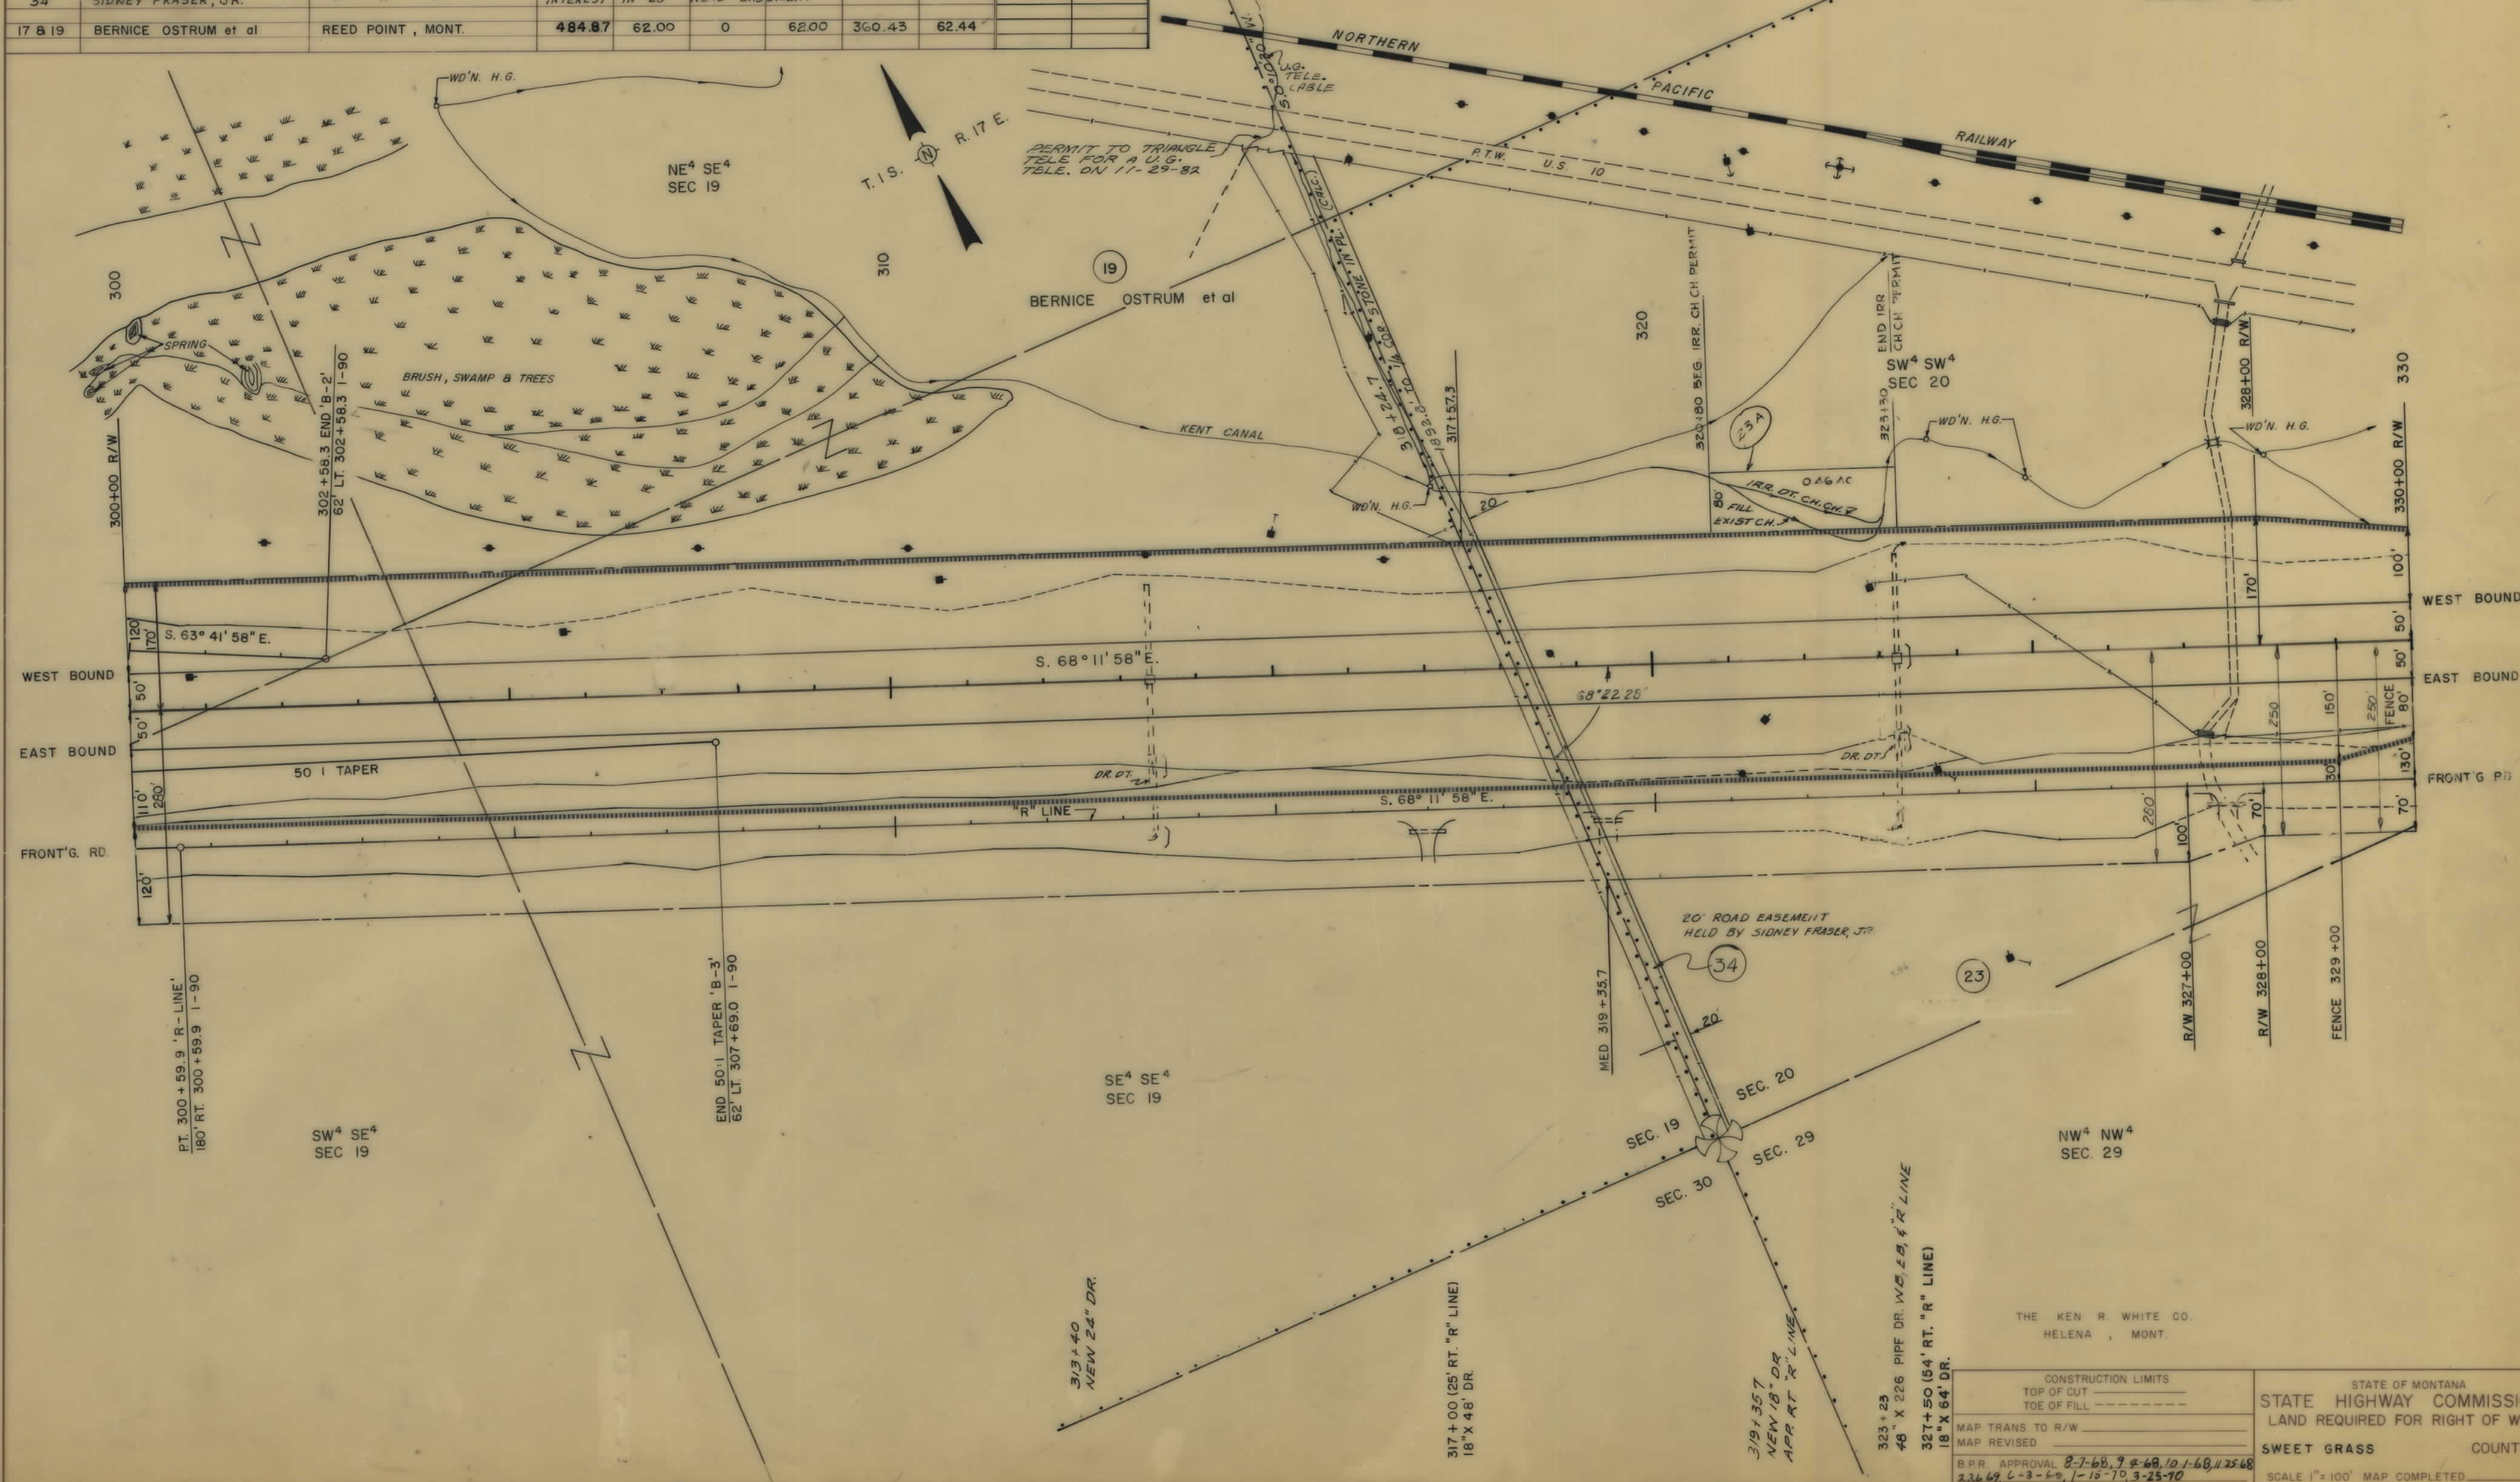

THE KEN R. WHITE CO.
HELENA, MONT.


CONSTRUCTION LIMITS
TOP OF CUT
TOE OF FILL
MAP TRANS TO R/W
MAP REVISED
B.P.R. APPROVAL 8-7-68, 9-2-68, 10-1-68, 11-25-68
226 69, 6-2-68, 1-15-70, 3-25-70

STATE OF MONTANA
STATE HIGHWAY COMMISSION
LAND REQUIRED FOR RIGHT OF WAY
SWEET GRASS COUNTY
SCALE 1"=100' MAP COMPLETED

OWNERSHIPS										
PARCEL	NAME	ADDRESS	TOTAL ACREAGE	GROSSTAKE ACREAGE	P.T.W. ACREAGE	NET TAKE ACREAGE	REMAINDER		CH. CH. ACREAGE	
							LEFT	RIGHT	LEFT	RIGHT
23	IRVING A. POLLARD et ux	JORDAN, MONT.		SEE	SHEET NO. 20					
22	NORTHERN PACIFIC RY.	ST. PAUL - MINNESOTA		15.24	0	15.24				

FED. ROAD DIV. NO.	STATE	F.A.P. NO'S	STATE	SHEET NO.	TOTAL SHEETS
8	MONT.	1-30-7 (24) 377	8907-20	20	29

GREYCLIFF - EAST

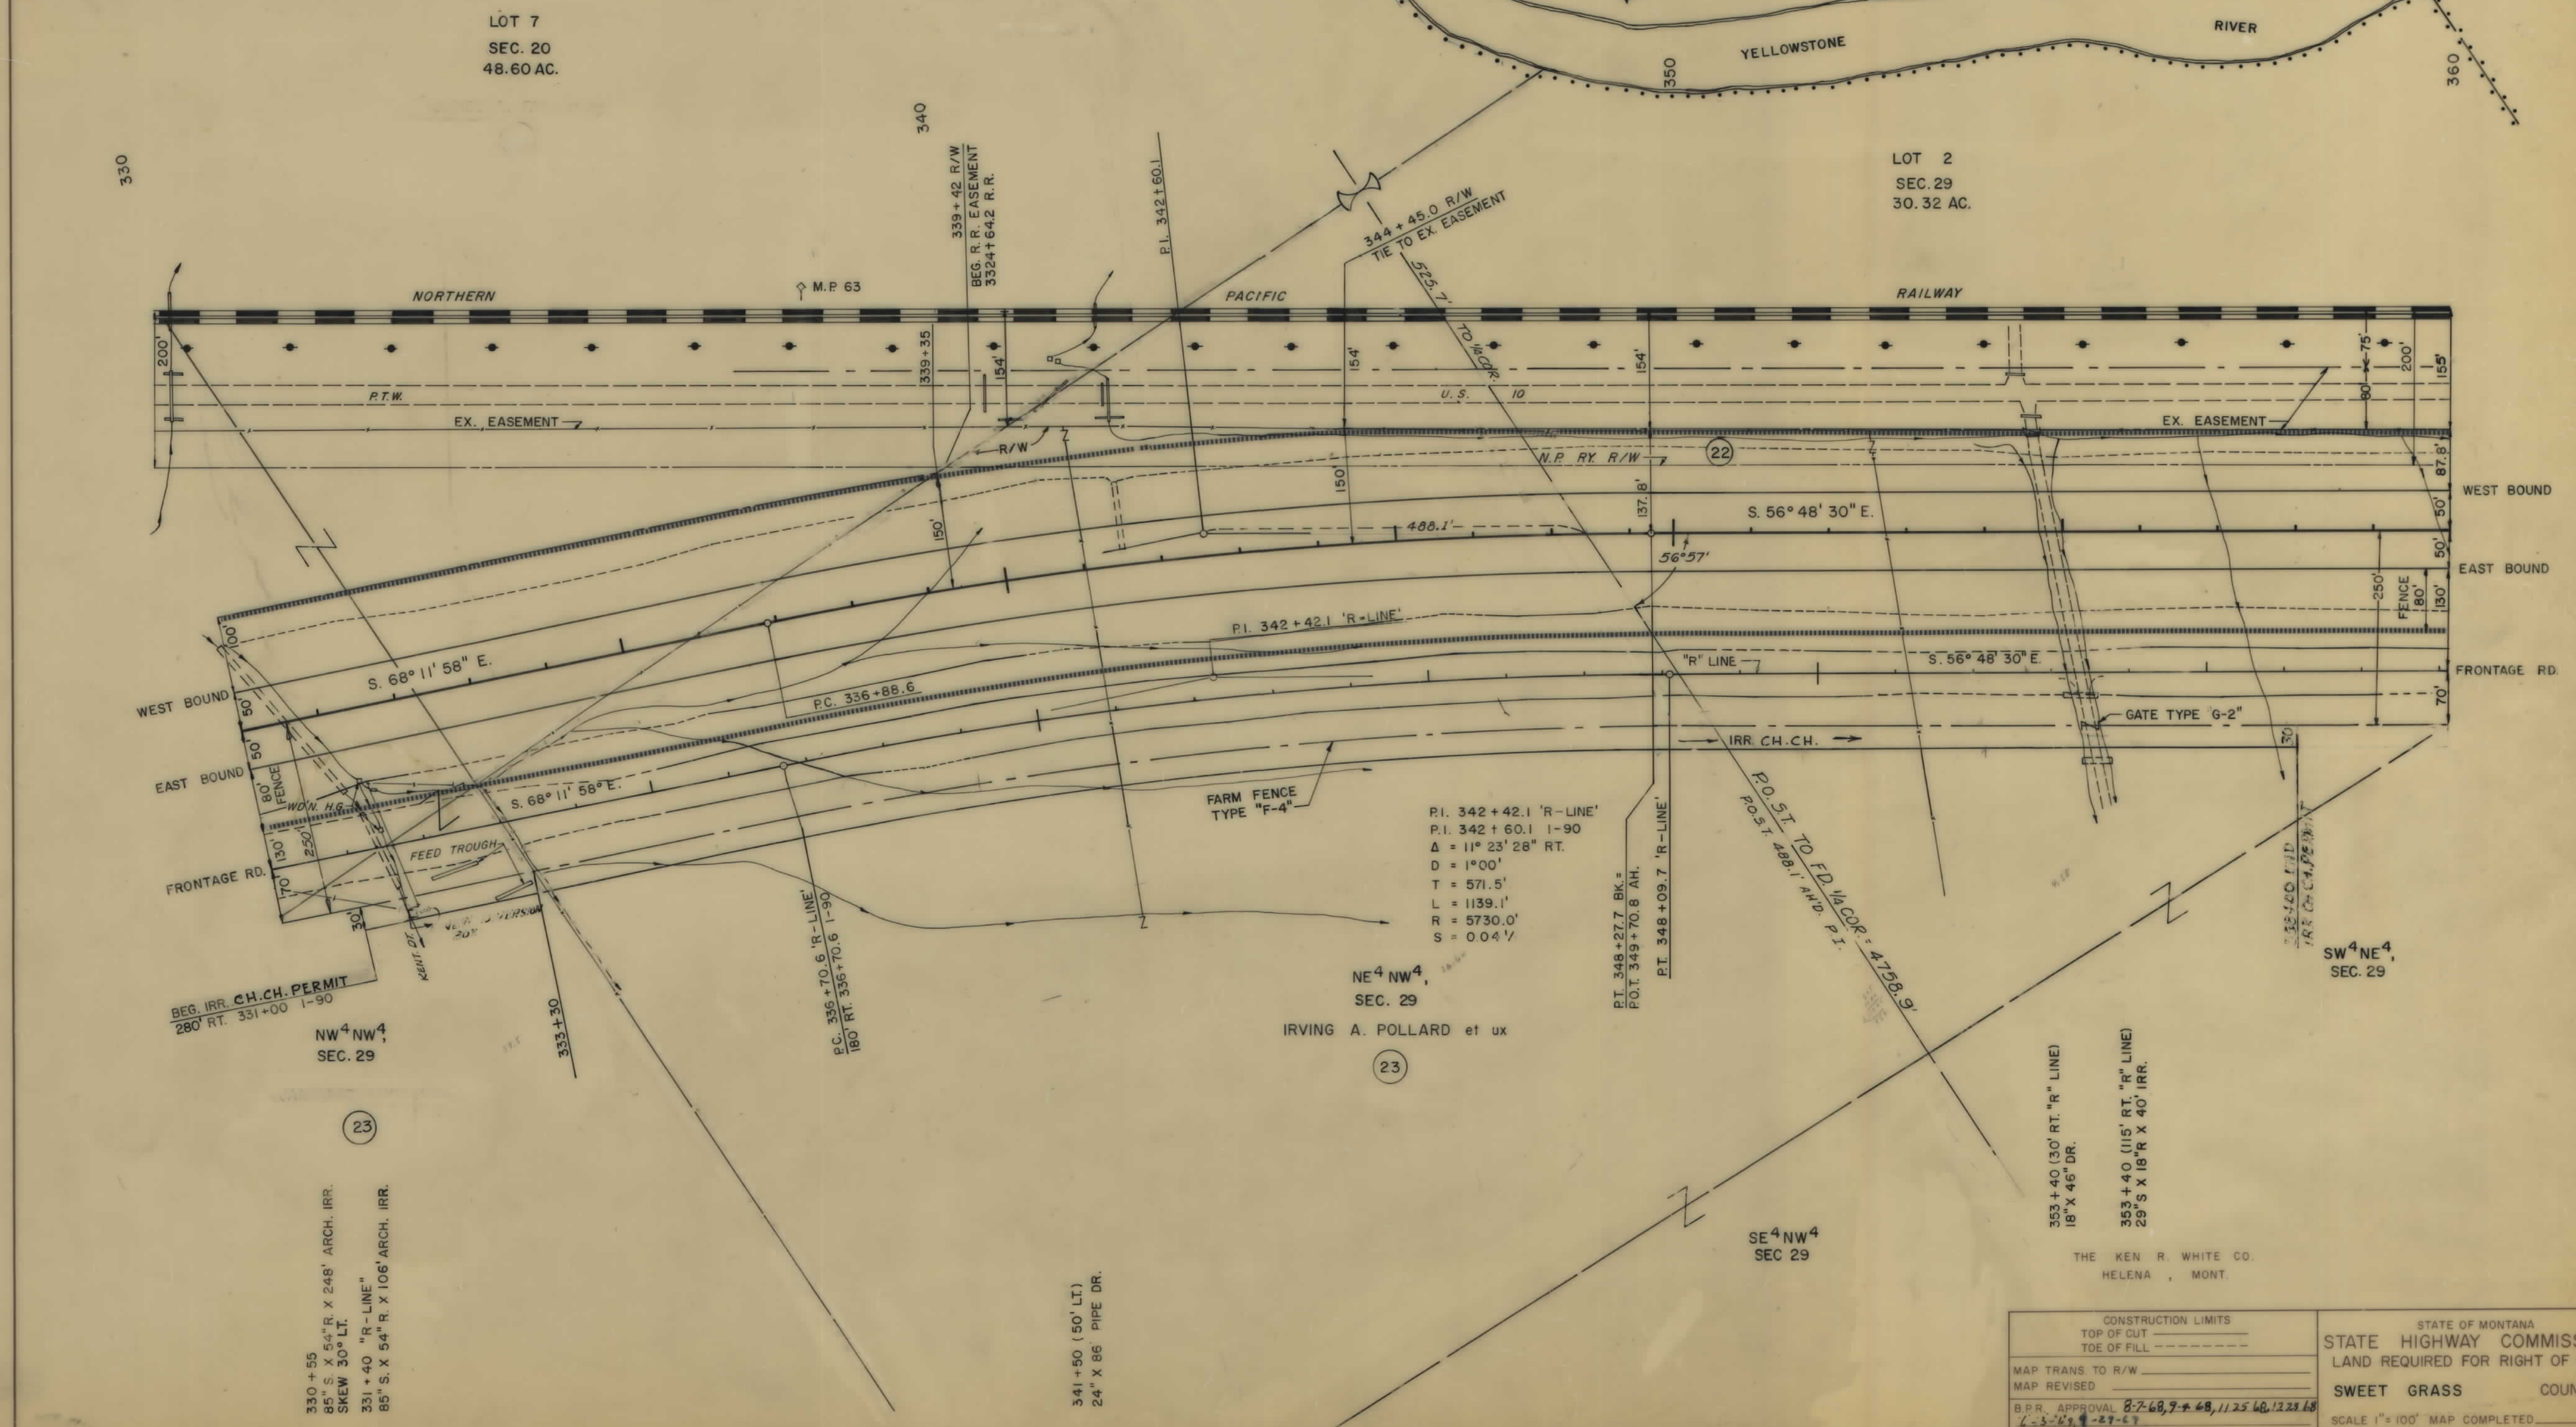

CONSTRUCTION LIMITS TOP OF CUT TOE OF FILL		STATE OF MONTANA STATE HIGHWAY COMMISSION LAND REQUIRED FOR RIGHT OF WAY	
MAP TRANS TO R/W MAP REVISED		SWEET GRASS COUNTY	
B.P.R. APPROVAL 8-7-68, 9-4-68, 11-25-68, 12-28-68 L-3-149, 1-27-67		SCALE 1"=100' MAP COMPLETED	


190-7203/375 SHI 20 OF 29

OWNERSHIPS										
PARCEL	NAME	ADDRESS	TOTAL ACREAGE	GROSS TAKE ACREAGE	P.T.W. ACREAGE	NET TAKE ACREAGE	REMAINDER		CH. CH. ACREAGE	
							LEFT	RIGHT	LEFT	RIGHT
23	IRVING A. POLLARD et ux	JORDAN, MONTANA	318.82	39.31	0	39.31	87.15	192.36		1.86
24	HARRISON CRANE et ux	REED POINT MONTANA	180.0	11.81	0	11.81	10.78	137.1		
26	NORA KRONE *	REED POINT MONTANA	1114.25	18.22	0	18.22	131.92	964.12		
22	NORTHERN PACIFIC RY.	ST. PAUL MINNESOTA		15.24	0	15.24				
25	STATE OF MONTANA (R.T.W.)									

* CONT. PUR. OLE S. STERNBERG, C/O BERNICE O. MANTOR
 + CONT. PUR. SIDNEY FRASER JR.

FED. ROAD DIV. NO.	STATE	F.A.P. NOS.	STATE NO.	SHEET NO.	TOTAL SHEETS
8	MONT.	CONST. NO. 1-90-7 (24) 377	R/W. NO. 1-90-7 (20) 375	8907-20	21

GREYCLIFF EAST

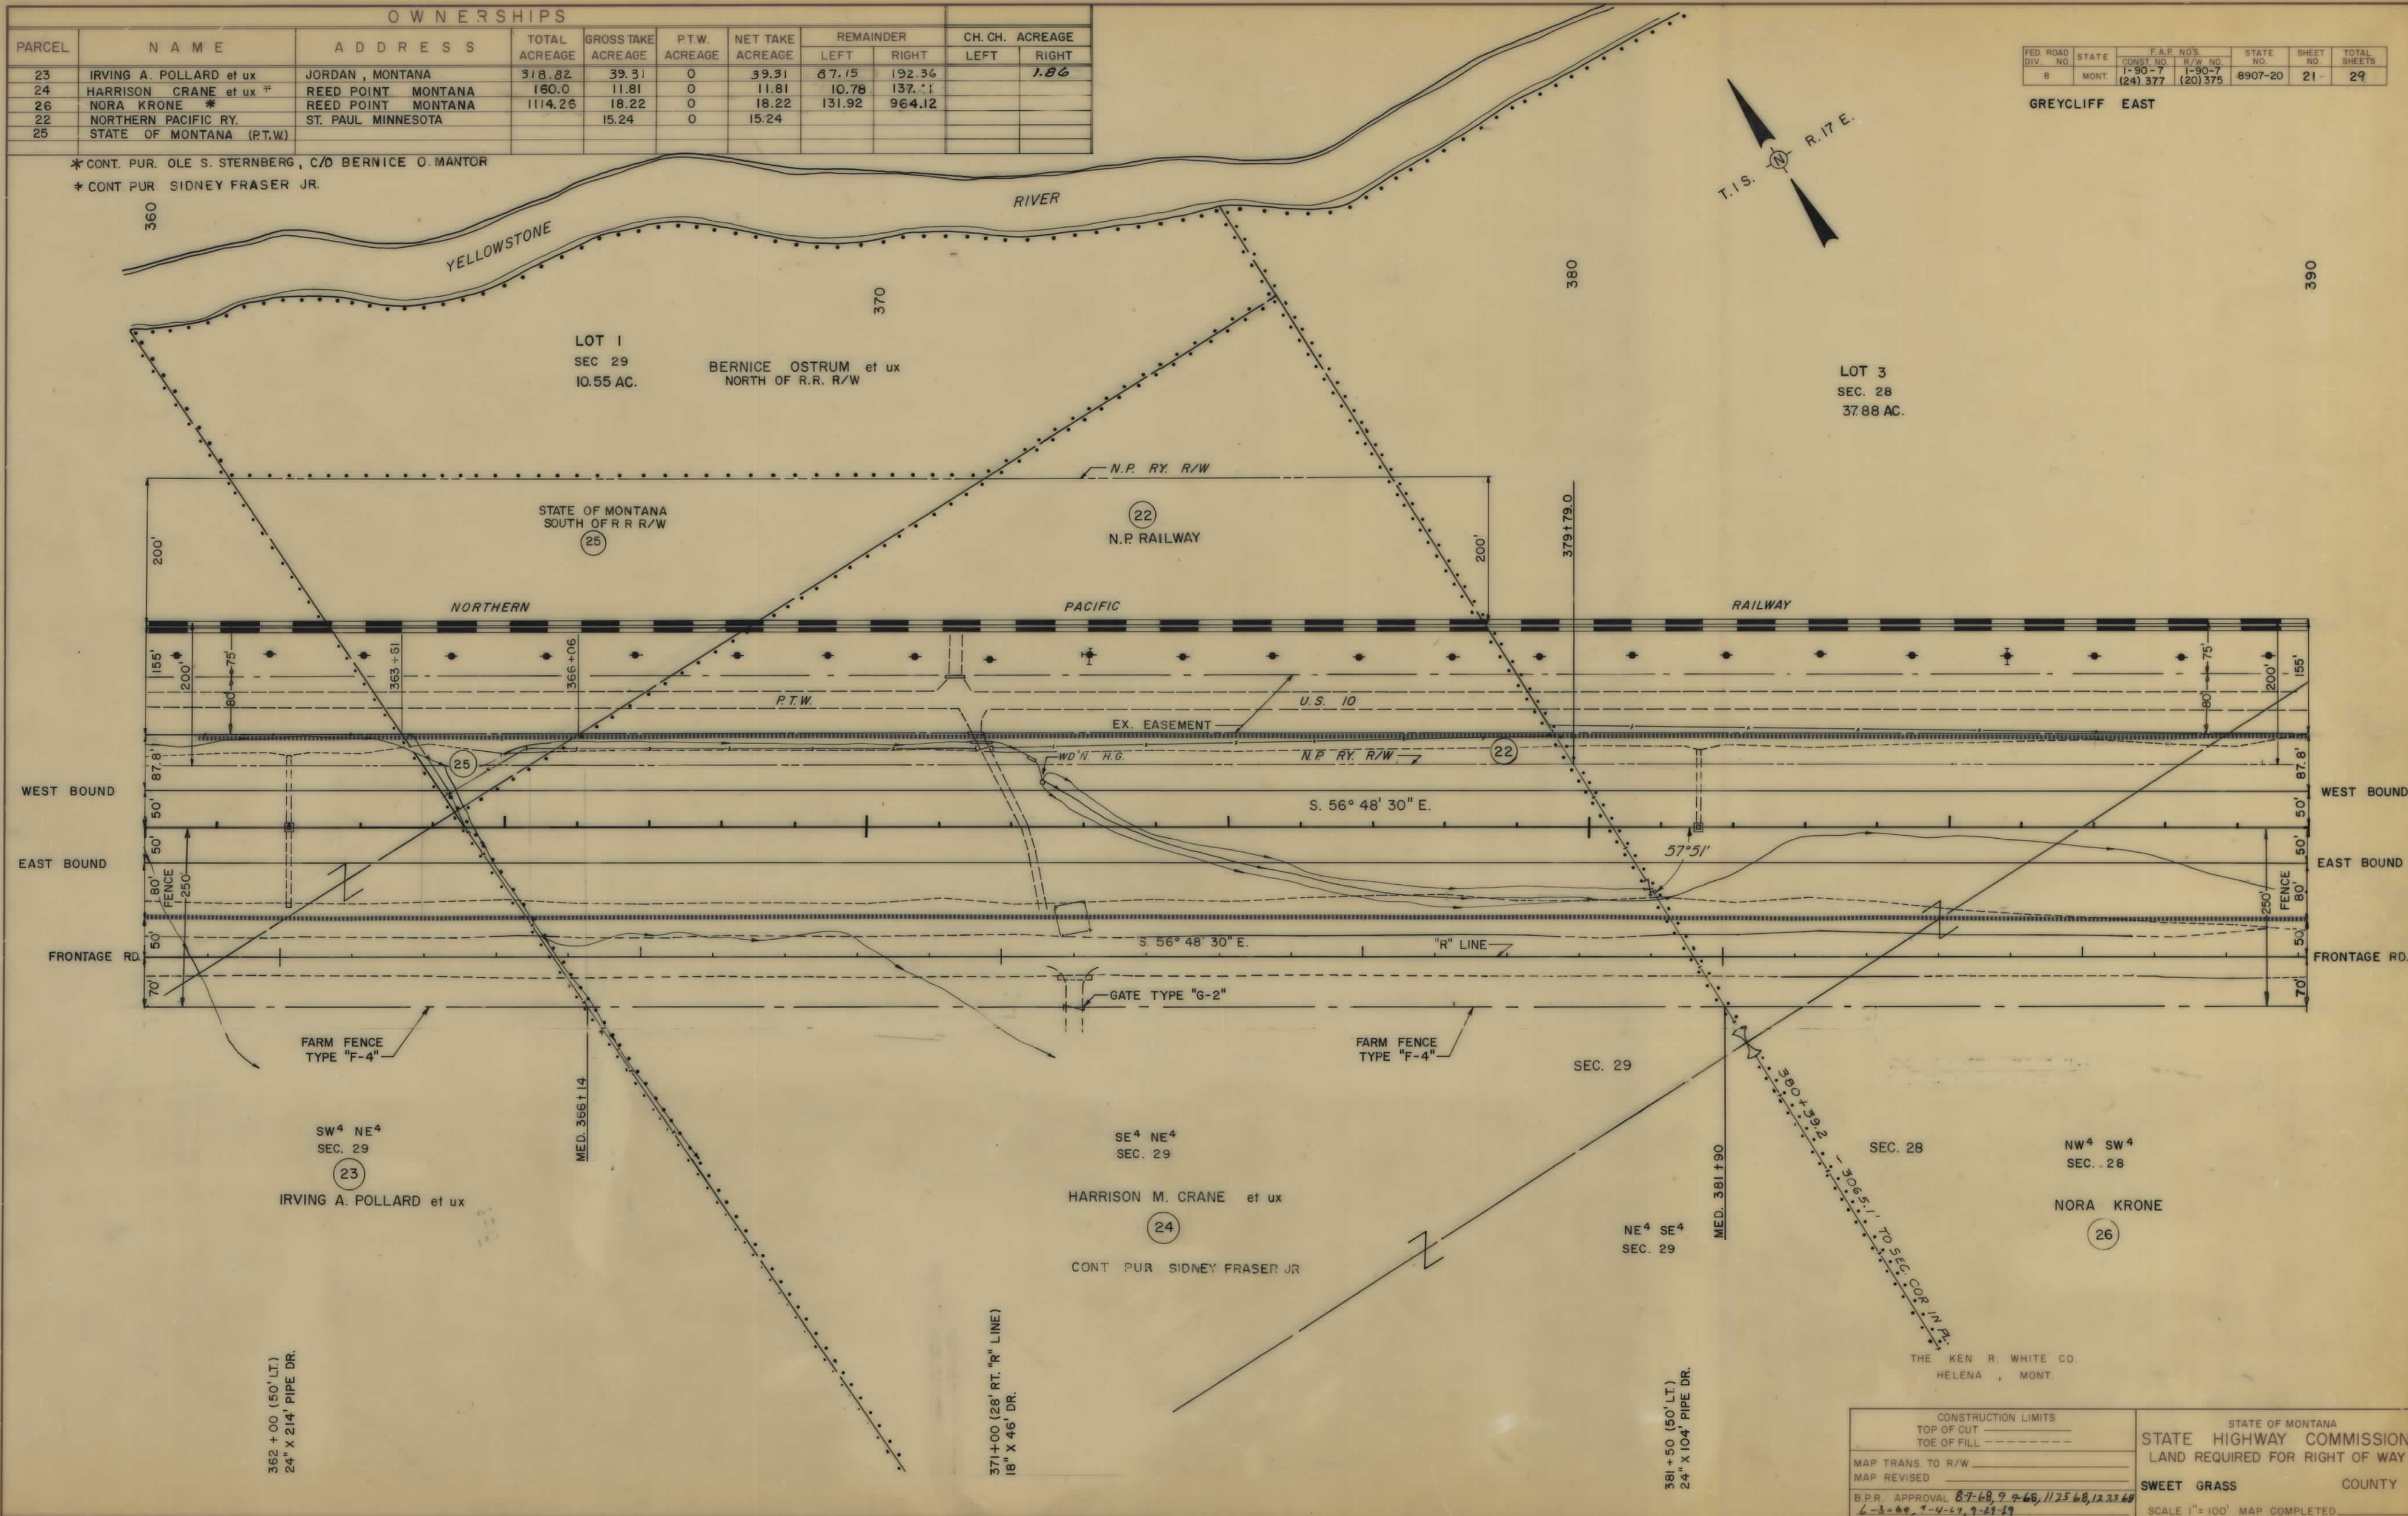


CONSTRUCTION LIMITS		STATE OF MONTANA	
TOP OF CUT	-----	STATE HIGHWAY COMMISSION	
TOE OF FILL	-----	LAND REQUIRED FOR RIGHT OF WAY	
MAP TRANS. TO R/W	-----	SWEET GRASS COUNTY	
MAP REVISED	-----	SCALE 1"=100' MAP COMPLETED	
B.P.R. APPROVAL	8-7-68, 9-4-68, 11-23-68, 12-23-68		
	6-3-69, 7-4-69, 9-23-69		

OWNERSHIPS										
PARCEL	NAME	ADDRESS	TOTAL ACREAGE	GROSS TAKE ACREAGE	PT.W. ACREAGE	NET TAKE ACREAGE	REMAINDER		CH. CH. ACREAGE	
							LEFT	RIGHT	LEFT	RIGHT
26	NORA KRONE *	REED POINT, MONT.	1114.26	18.22	0	18.22	131.92	946.12		
27	JACOB BUE	REED POINT, MONT.	921.76	30.35	0	30.35		891.41		
22	NORTHERN PACIFIC RY.	ST. PAUL MINNESOTA		15.24	0	15.24				

FED. ROAD DIV. NO.	STATE	F.A.P. NOS.		STATE NO.	SHEET NO.	TOTAL SHEETS
		CONST. NO.	R/W. NO.			
8	MONT.	1-90-7 (24) 377	1-90-7 (20) 375	8907-20	22	29


GREYCLIFF EAST

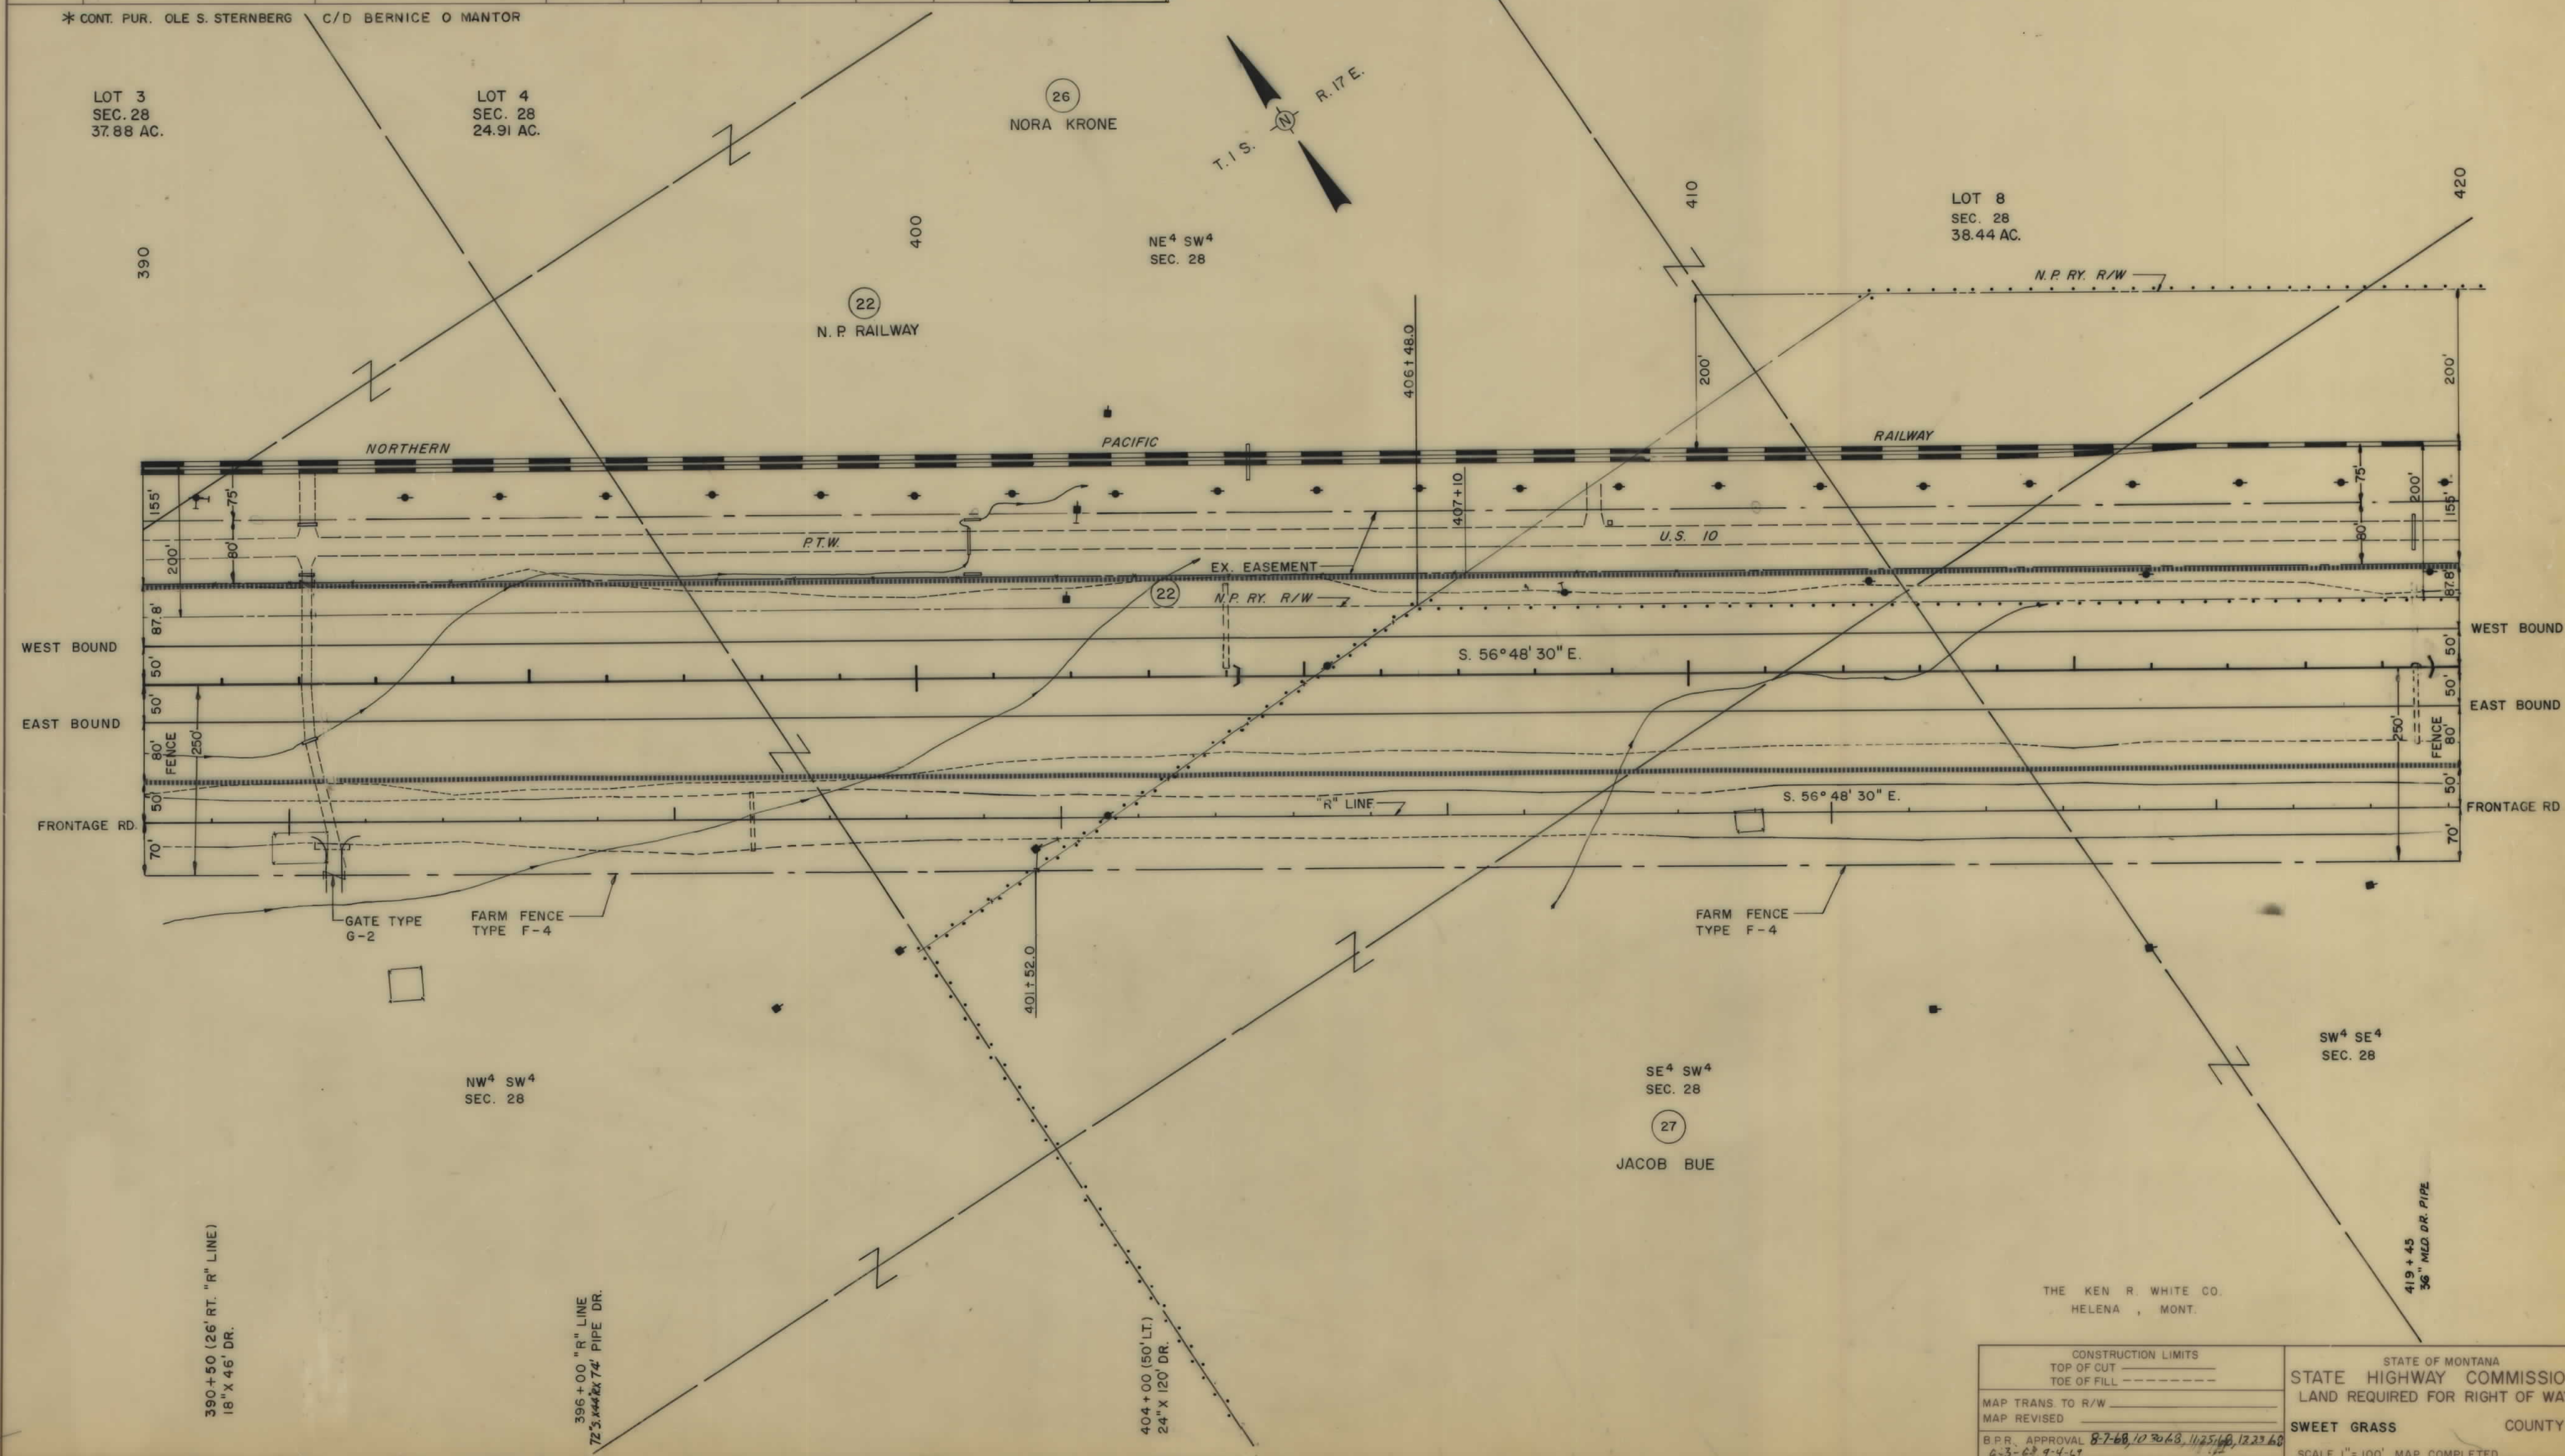

OWNERSHIPS								
PARCEL	N A M E	A D D R E S S	TOTAL ACREAGE	GROSS TAKE ACREAGE	P.T.W. ACREAGE	NET TAKE ACREAGE	REMAINDER	
							LEFT	RIGHT
27	JACOB BUE	REED POINT, MONT.	921.76	30.35	0	30.35		891.41
28	TODD'S GALLOWAY RANCH	REED POINT, MONT.		56.20	0	56.20		
22	NORTHERN PACIFIC RY.	ST. PAUL MINNESOTA						

FED. ROAD DIV. NO.	STATE	F.A.P. NOS. CONST. NO.	R/W NO.	STATE NO.	SHEET NO.	TOTAL SHEETS
8	MONT.	1-90-7 (24) 377	1-90-7 (20) 375	8907-20	23	29

GREYCLIFF EAST

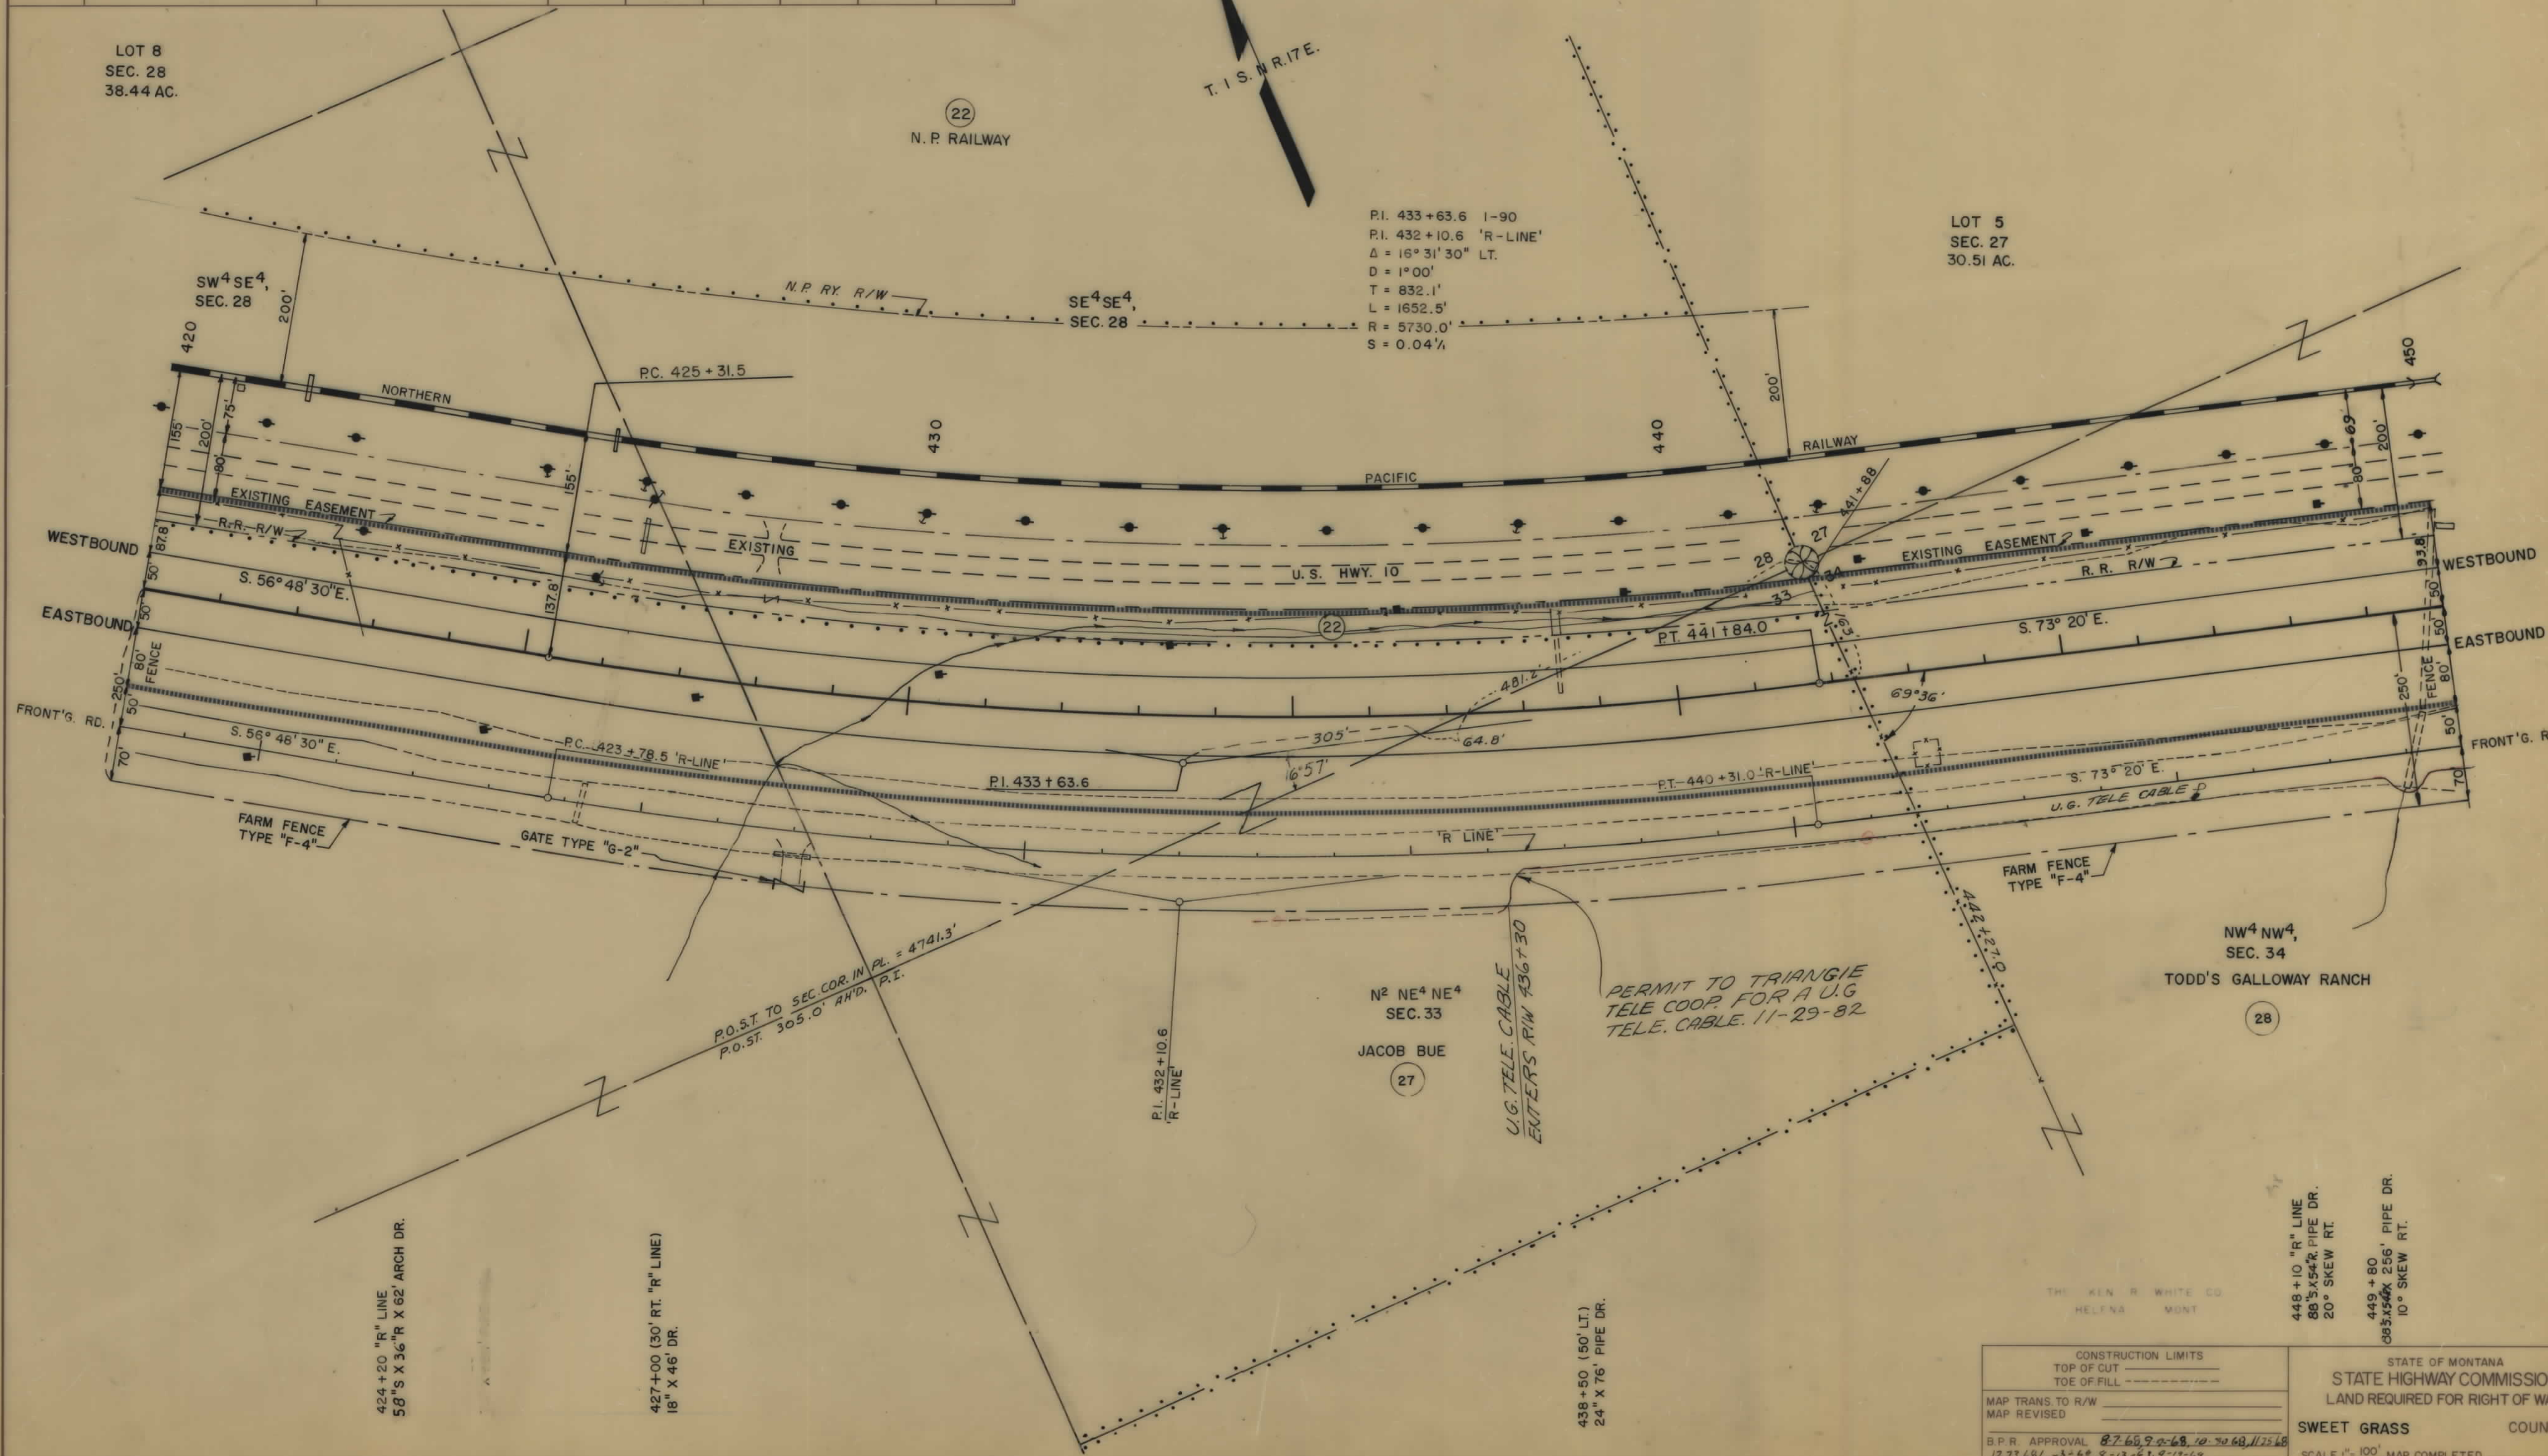


CONSTRUCTION LIMITS TOP OF CUT TOE OF FILL		STATE OF MONTANA STATE HIGHWAY COMMISSION LAND REQUIRED FOR RIGHT OF WAY	
MAP TRANS TO R/W MAP REVISED		SWEET GRASS COUNTY	
B.P.R. APPROVAL 8-7-68, 9-2-68, 10-30-68, 11-25-68 12-27-68, 1-3-69, 2-13-69, 4-19-69		SCALE 1" = 100' MAP COMPLETED	

190-7(20)375 SHT 23 OF 29

OWNERSHIPS										
PARCEL	NAME	ADDRESS	TOTAL ACREAGE	GROSS TAKE ACREAGE	PTW. ACREAGE	NET TAKE ACREAGE	REMAINDER		CH. CH. ACREAGE	
							LEFT	RIGHT	LEFT	RIGHT
28	TODD'S GALLOWAY RANCH	REED POINT, MONT.		56.20	0	56.20				0.91
22	NORTHERN PACIFIC RY.	ST. PAUL MINNESOTA								
29	KENT CANAL	NEGOTIATION ONLY								
28.1	TODD'S GALLOWAY RANCH TO KENT CANAL			0.91		0.91				

FED. ROAD DIV. NO.	STATE	F.A.P. NO'S	STATE NO.	SHEET NO.	TOTAL SHEETS
8	MONT.	1-90-7 (24) 377	1-90-7 (20) 375	8907-20	24

GREYCLIFF EAST

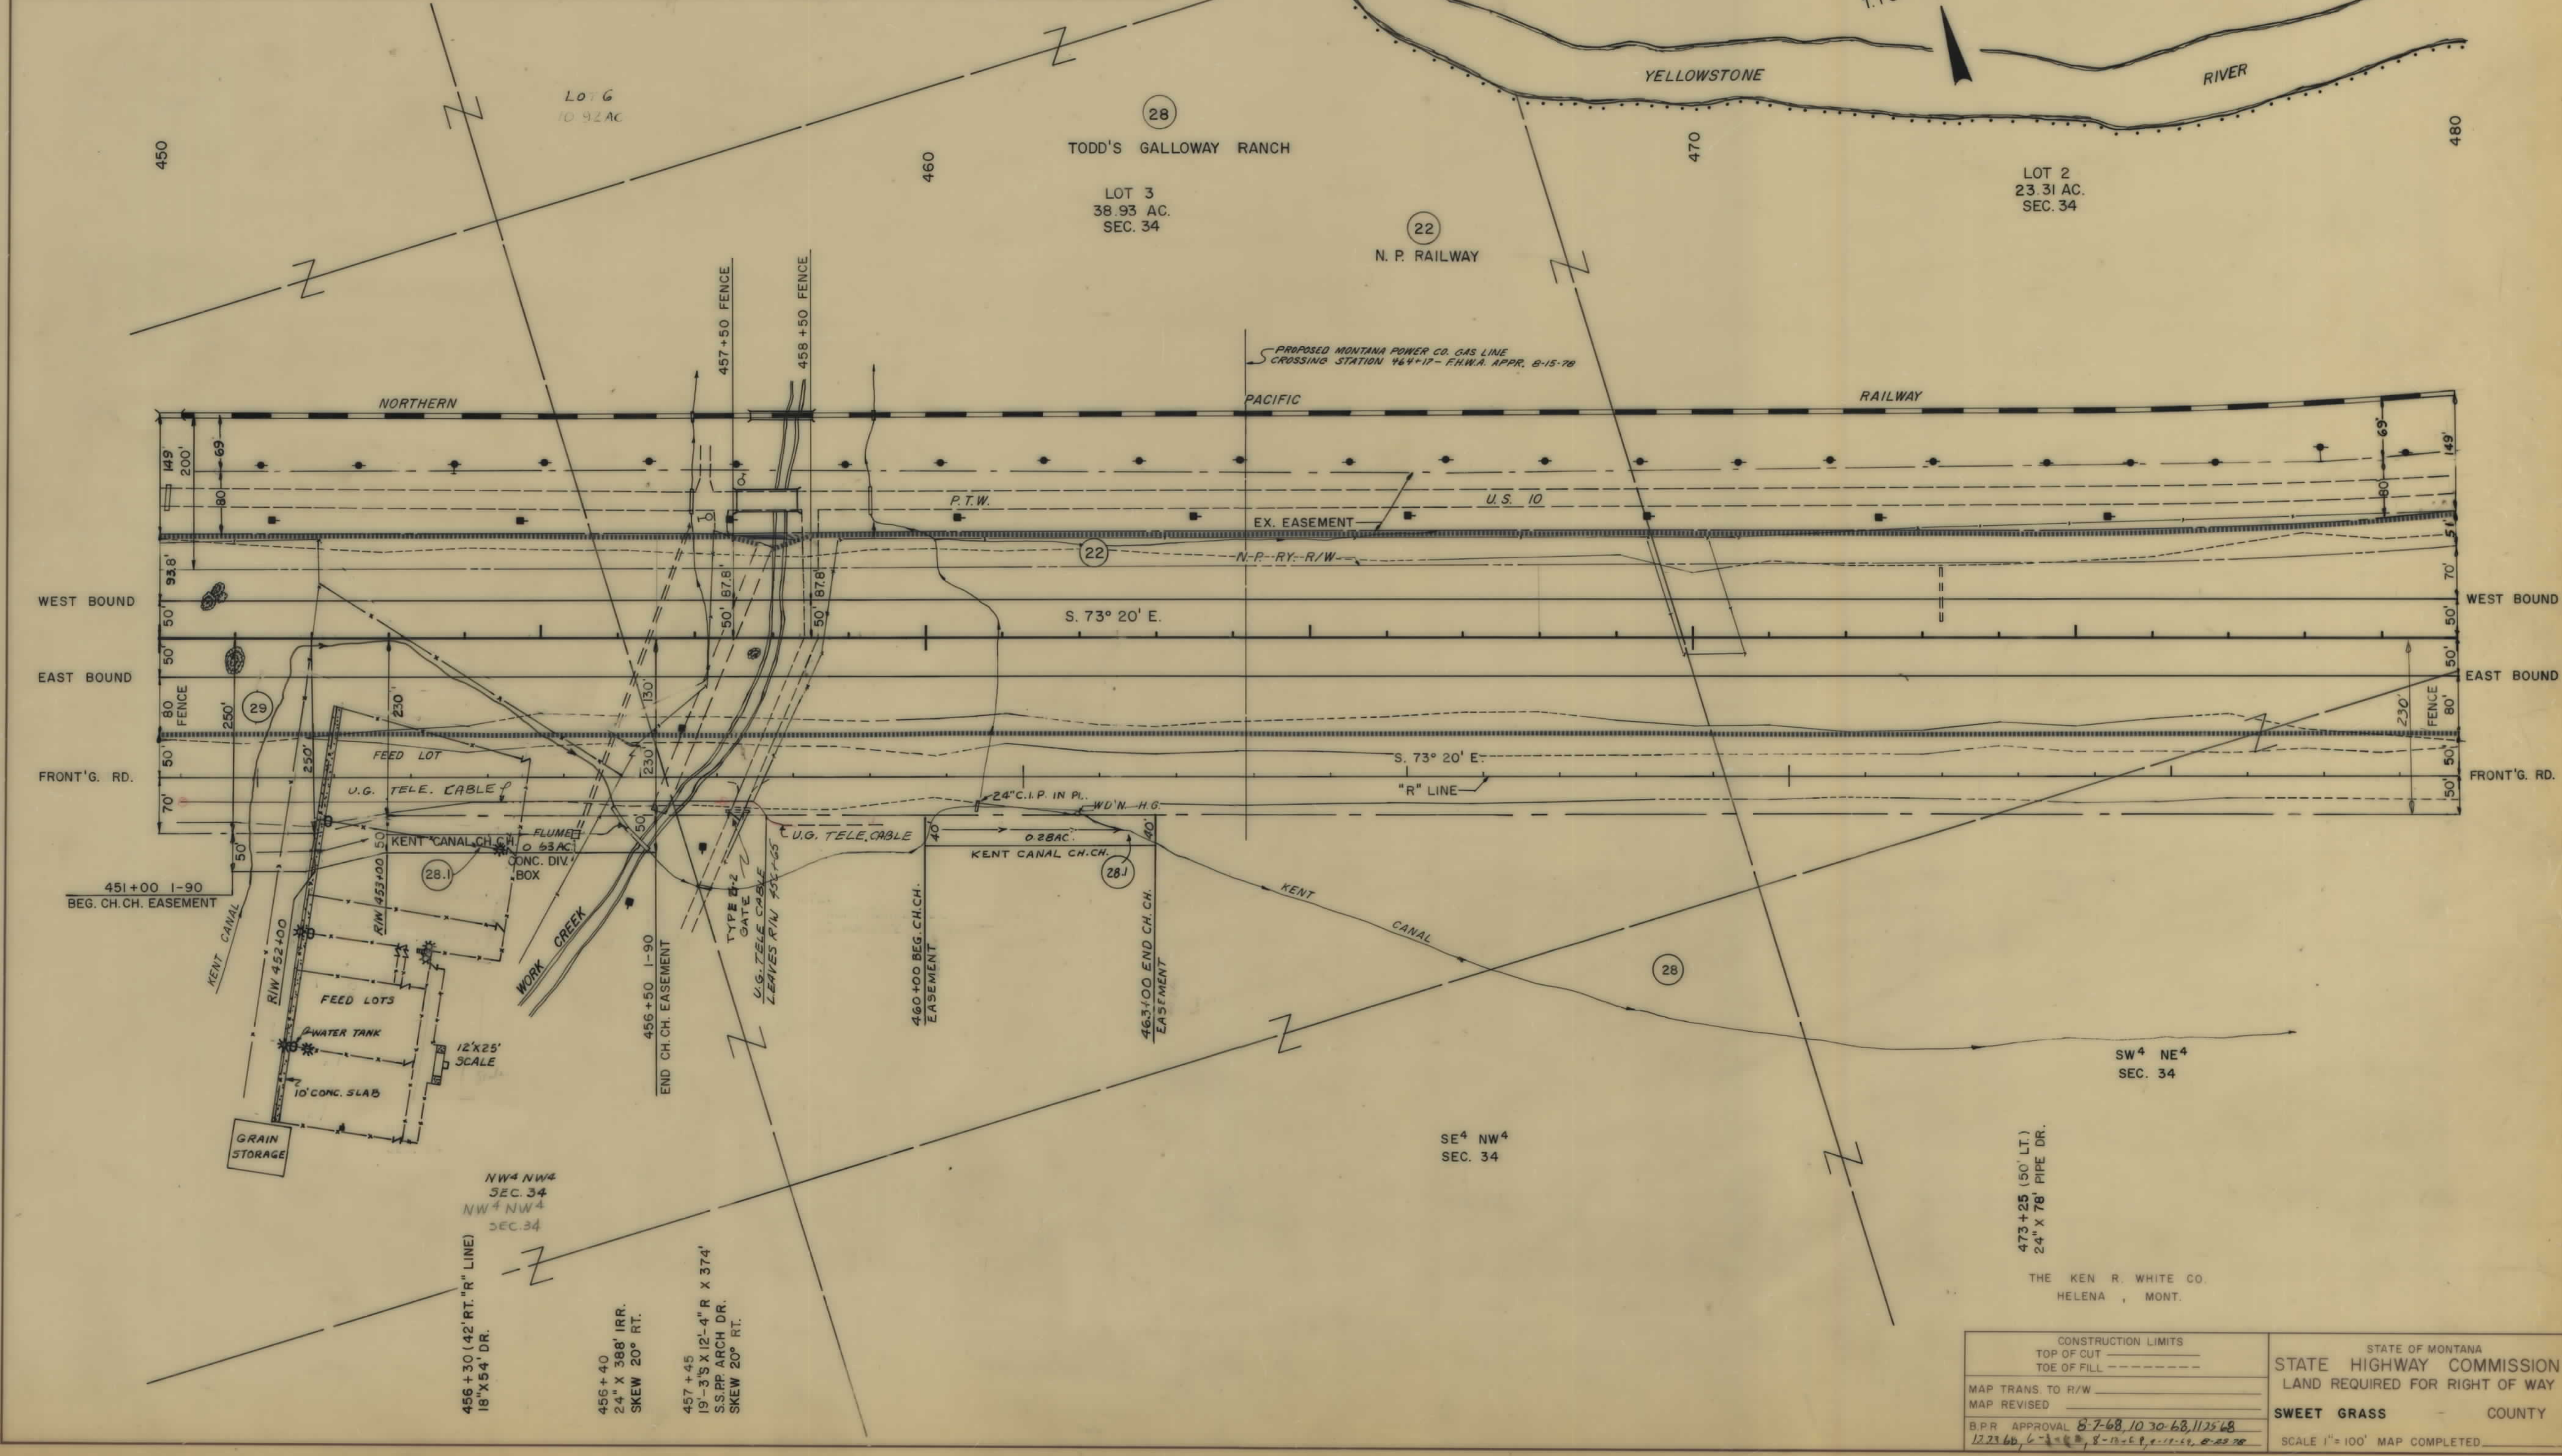


CONSTRUCTION LIMITS		STATE OF MONTANA	
TOP OF CUT	TOE OF FILL	STATE HIGHWAY COMMISSION	
MAP TRANS. TO R/W		LAND REQUIRED FOR RIGHT OF WAY	
MAP REVISED		SWEET GRASS COUNTY	
B.P.R. APPROVAL 8-7-68, 10-30-68, 11-25-68		SCALE 1"=100' MAP COMPLETED	
12-23-68, 6-3-69, 8-13-69, 8-11-69, 8-23-70			

190-7(20)375 SHIT 24 OF 29

OWNERSHIPS									
PARCEL	N A M E	A D D R E S S	TOTAL ACREAGE	GROSS TAKE ACREAGE	P.T.W. ACREAGE	NET TAKE ACREAGE	REMAINDER		CH. CH. ACREAGE
							LEFT	RIGHT	
28	TODD'S GALLOWAY RANCH	REED POINT, MONT.	1642.27	56.20		56.20	84.63 *	1501.44	
30	JACOB BUE	REED POINT, MONT.	352.57	23.71	0	23.71	131.77	197.07	0.53
22	NORTHERN PACIFIC RY.	ST. PAUL MINNESOTA		15.24	0	15.24			0.41

FED. ROAD DIV. NO.	STATE	F.A.P. NOS.	STATE	SHEET	TOTAL
8	MONT.	CONST. NO. 1-90-7 (24) 377	R/W NO. 1-90-7 (20) 375	8907-20	25
					29

GREYCLIFF EAST

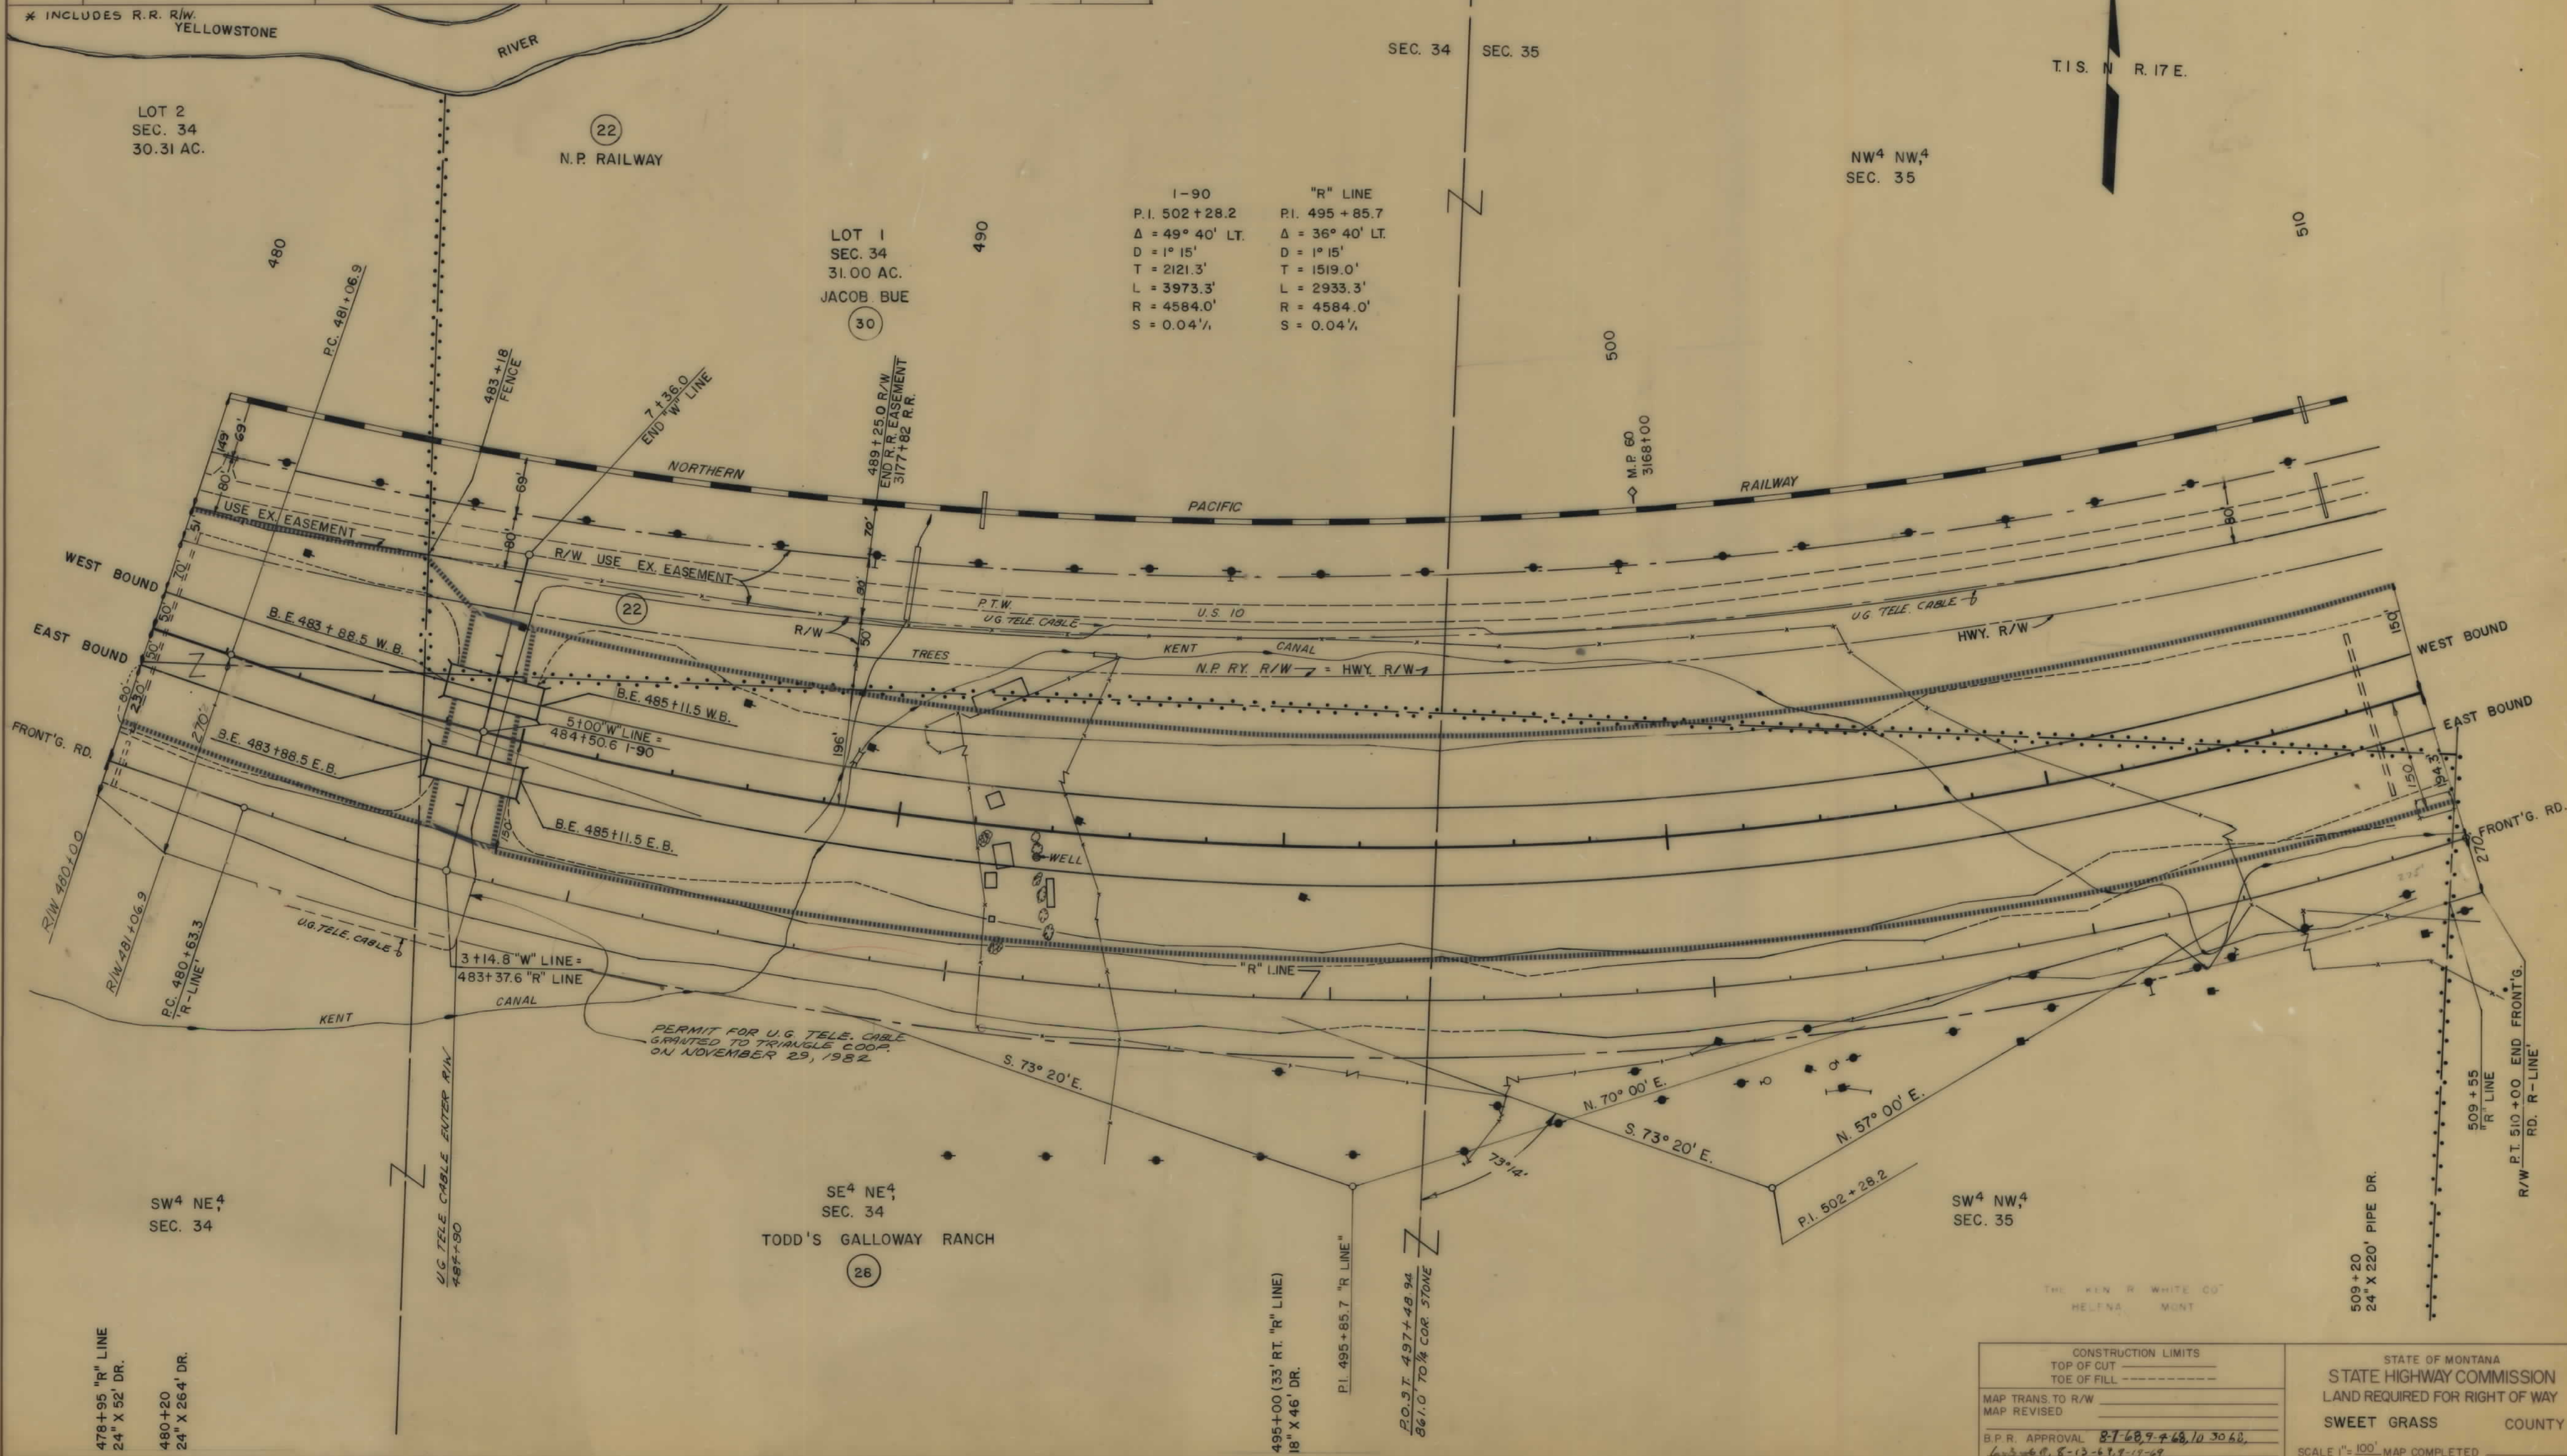

OWNERSHIPS										
PARCEL	NAME	ADDRESS	TOTAL ACREAGE	GROSS TAKE ACREAGE	P.T.W. ACREAGE	NET TAKE ACREAGE	REMAINDER		CH. CH. ACREAGE	
							LEFT	RIGHT	LEFT	RIGHT
30	JACOB BUE	REED POINT, MONT.	352.57	23.71	0	23.71	131.77	197.09		0.41
32	TODD'S GALLOWAY RANCH	REED POINT, MONT.		10.85	8.10	2.75				
31	NORTHERN PACIFIC RY.	ST. PAUL MINNESOTA		4.48		4.48				

FED. ROAD DIV. NO.	STATE	F.A.P. NOS.	STATE NO.	SHEET NO.	TOTAL SHEETS
8	MONT.	1-30-7 (24377)	1-30-7 (20) 375	8907-20	26


GREYCLIFF EAST

LOT 7
9.2 AC.
SEC. 26

LOT 8
20.07 AC.
SEC. 26

P.I. 502+28.2
Δ = 49° 40' LT.
D = 1° 15'
T = 2121.3'
L = 3973.3'
R = 4584.0'
S = 0.04 1/4

30
JACOB BUE
NE 1/4 NW 1/4
SEC. 35

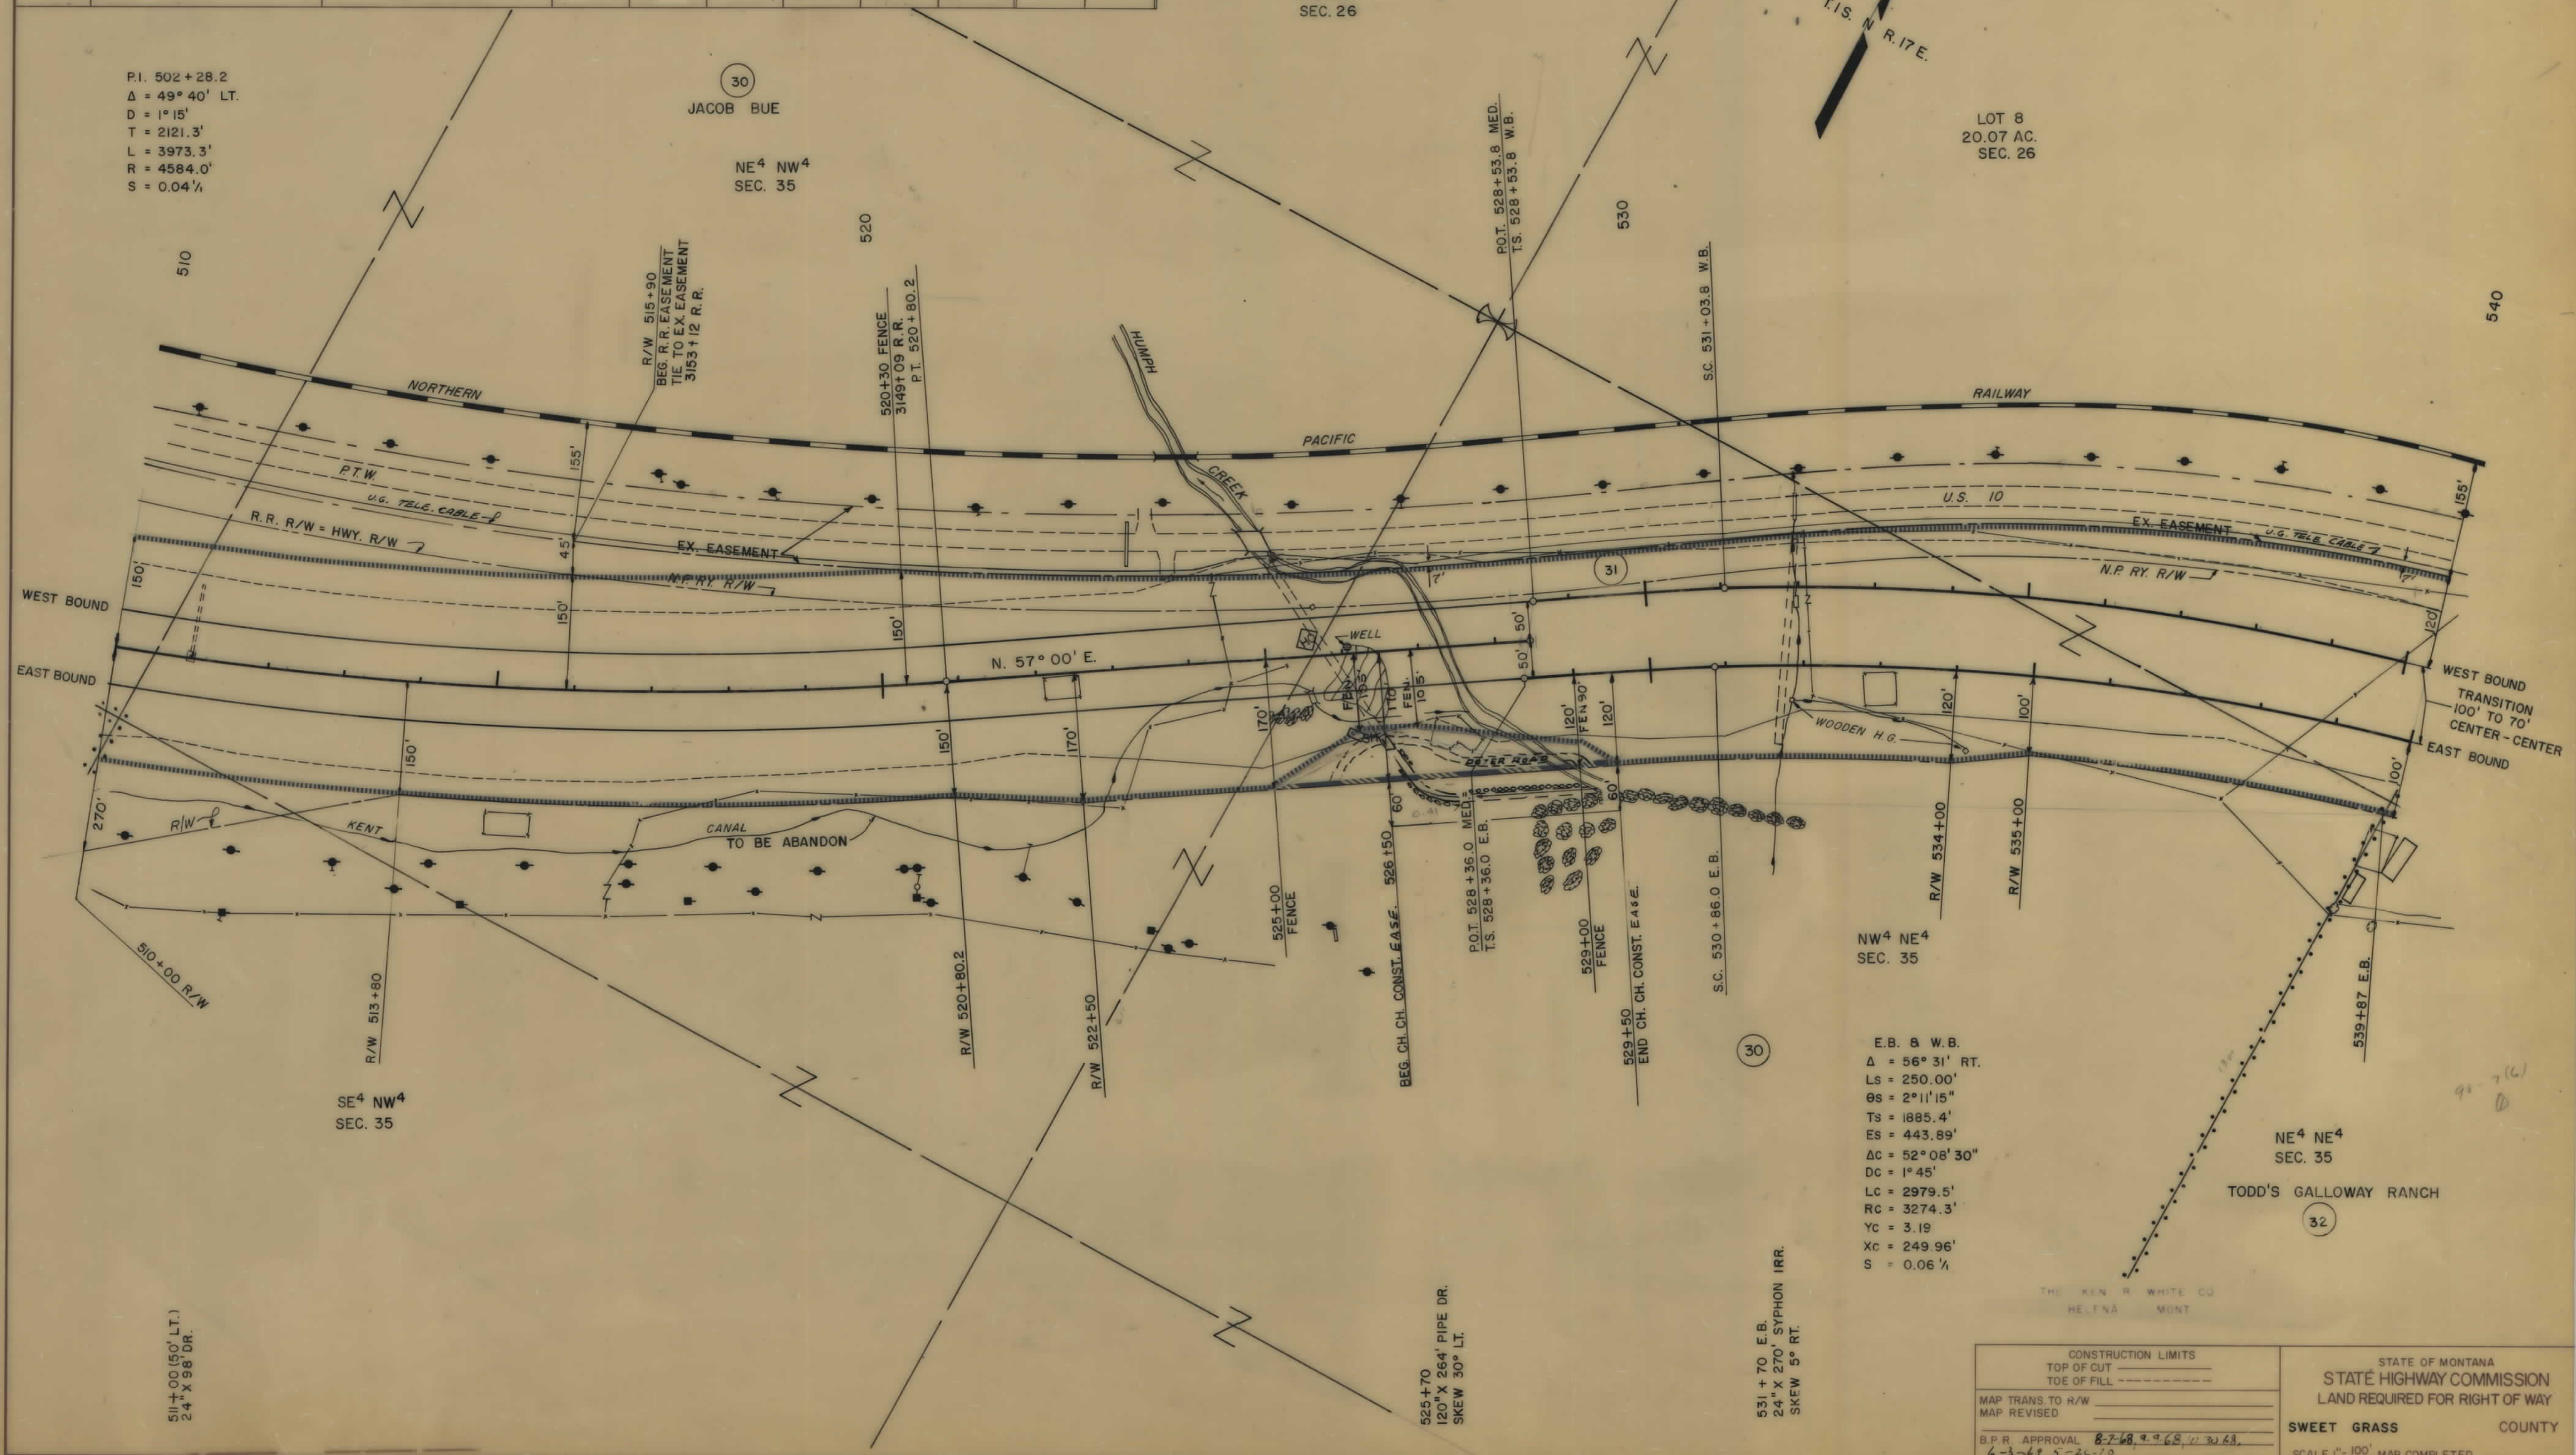

E.B. & W.B.
Δ = 56° 31' RT.
LS = 250.00'
OS = 2° 11' 15"
TS = 1885.4'
ES = 443.89'
ΔC = 52° 08' 30"
DC = 1° 45'
LC = 2979.5'
RC = 3274.3'
YC = 3.19
XC = 249.96'
S = 0.06 1/4

NE 1/4 NE 1/4
SEC. 35
TODD'S GALLOWAY RANCH
32

CONSTRUCTION LIMITS TOP OF CUT TOE OF FILL		STATE OF MONTANA STATE HIGHWAY COMMISSION LAND REQUIRED FOR RIGHT OF WAY	
MAP TRANS TO R/W MAP REVISED		SWEET GRASS COUNTY	
B.P.R. APPROVAL 8-7-68, 9-9-68, 11-30-68, 6-3-69, 5-26-70		SCALE 1" = 100' MAP COMPLETED	

