


PLANS

NOT

TO

SCALE

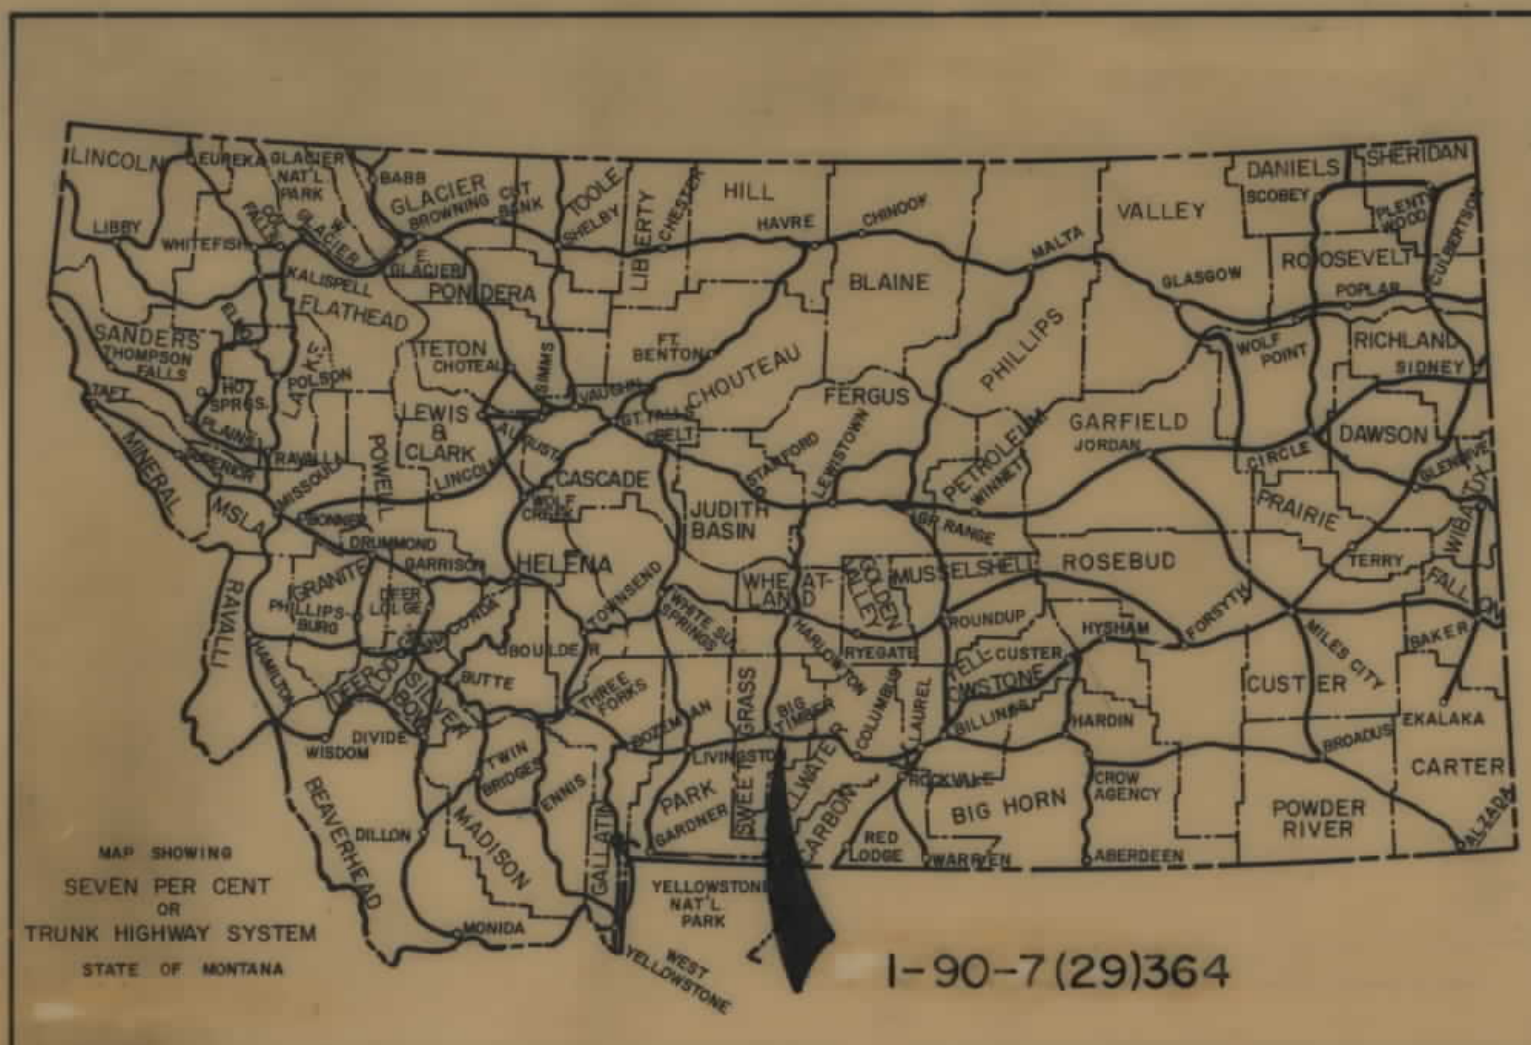

FED. ROAD DIST. NO.	STATE OF	FED. AID PROJECT NUMBERS		STATE NO.	SHEET NO.	TOTAL SHEETS
		CONST. NO.	R/W NO.			
8	MONTANA		I-90-7(29)364	8907-29	1	25

BIG TIMBER-GREYCLIFF


STATE OF MONTANA
DEPARTMENT OF HIGHWAYS
RIGHT OF WAY PLAN OF
FEDERAL AID PROJECT NO. I-90-7(29)364 R/W
I-90-7()364 CONST.
BIG TIMBER-GREYCLIFF

10.814 MILES

CONVENTIONAL SIGNS

RIGHT OF WAY LINE	---
CENTERLINE (C) OR PROJECTED LINE	---
STK'D. CENTERLINE	---
PARCEL NUMBER	②
OWNERSHIP BOUNDARY	---
R/W USE EXISTING R/W LT OR RT	---
PRESENT TRAVELED WAY (P.T.W.)	---
R/W LINE FENCED	---
RAILROAD R/W	---
CONSTRUCTION LIMITS	CUT --- FILL ---
FENCE LINE	---
CONTROL OF ACCESS WITH FENCE	---
CONTROL OF ACCESS WITHOUT FENCE	---
GATE IN FENCE	---
CATTLE GUARD-24'	---
STATE & NATIONAL BORDER LINES	---
CITY OR TOWN LIMITS LINE	---
COUNTY LINE	---
RESERVATION LINE	---
TOWNSHIP & SECTION LINE	---
1/2 SECTION LINE	---
1/4 SECTION LINE	---
SECTION CORNER	FOUND UNFOUND
1/4 SECTION COR.	---
1/16 SECTION COR.	---
CENTER OF SECTION	---
TELEPHONE OR TELEGRAPH POLES IN PLACE	---
POWER POLES IN PLACE	---
TEL OR TEL OR POWER POLES TO BE MOVED	---
NEW PIPES	---
OLD PIPES IN PLACE	---
OUTLET DITCH	---
INLET DITCH	---
DITCHES	---
CHANNEL CHANGES	CH.CH. ---
BRIDGE	---
RAILROADS	---

CENTER LINE BEARINGS SHOWN ARE GRID NOT TRUE BEARINGS.

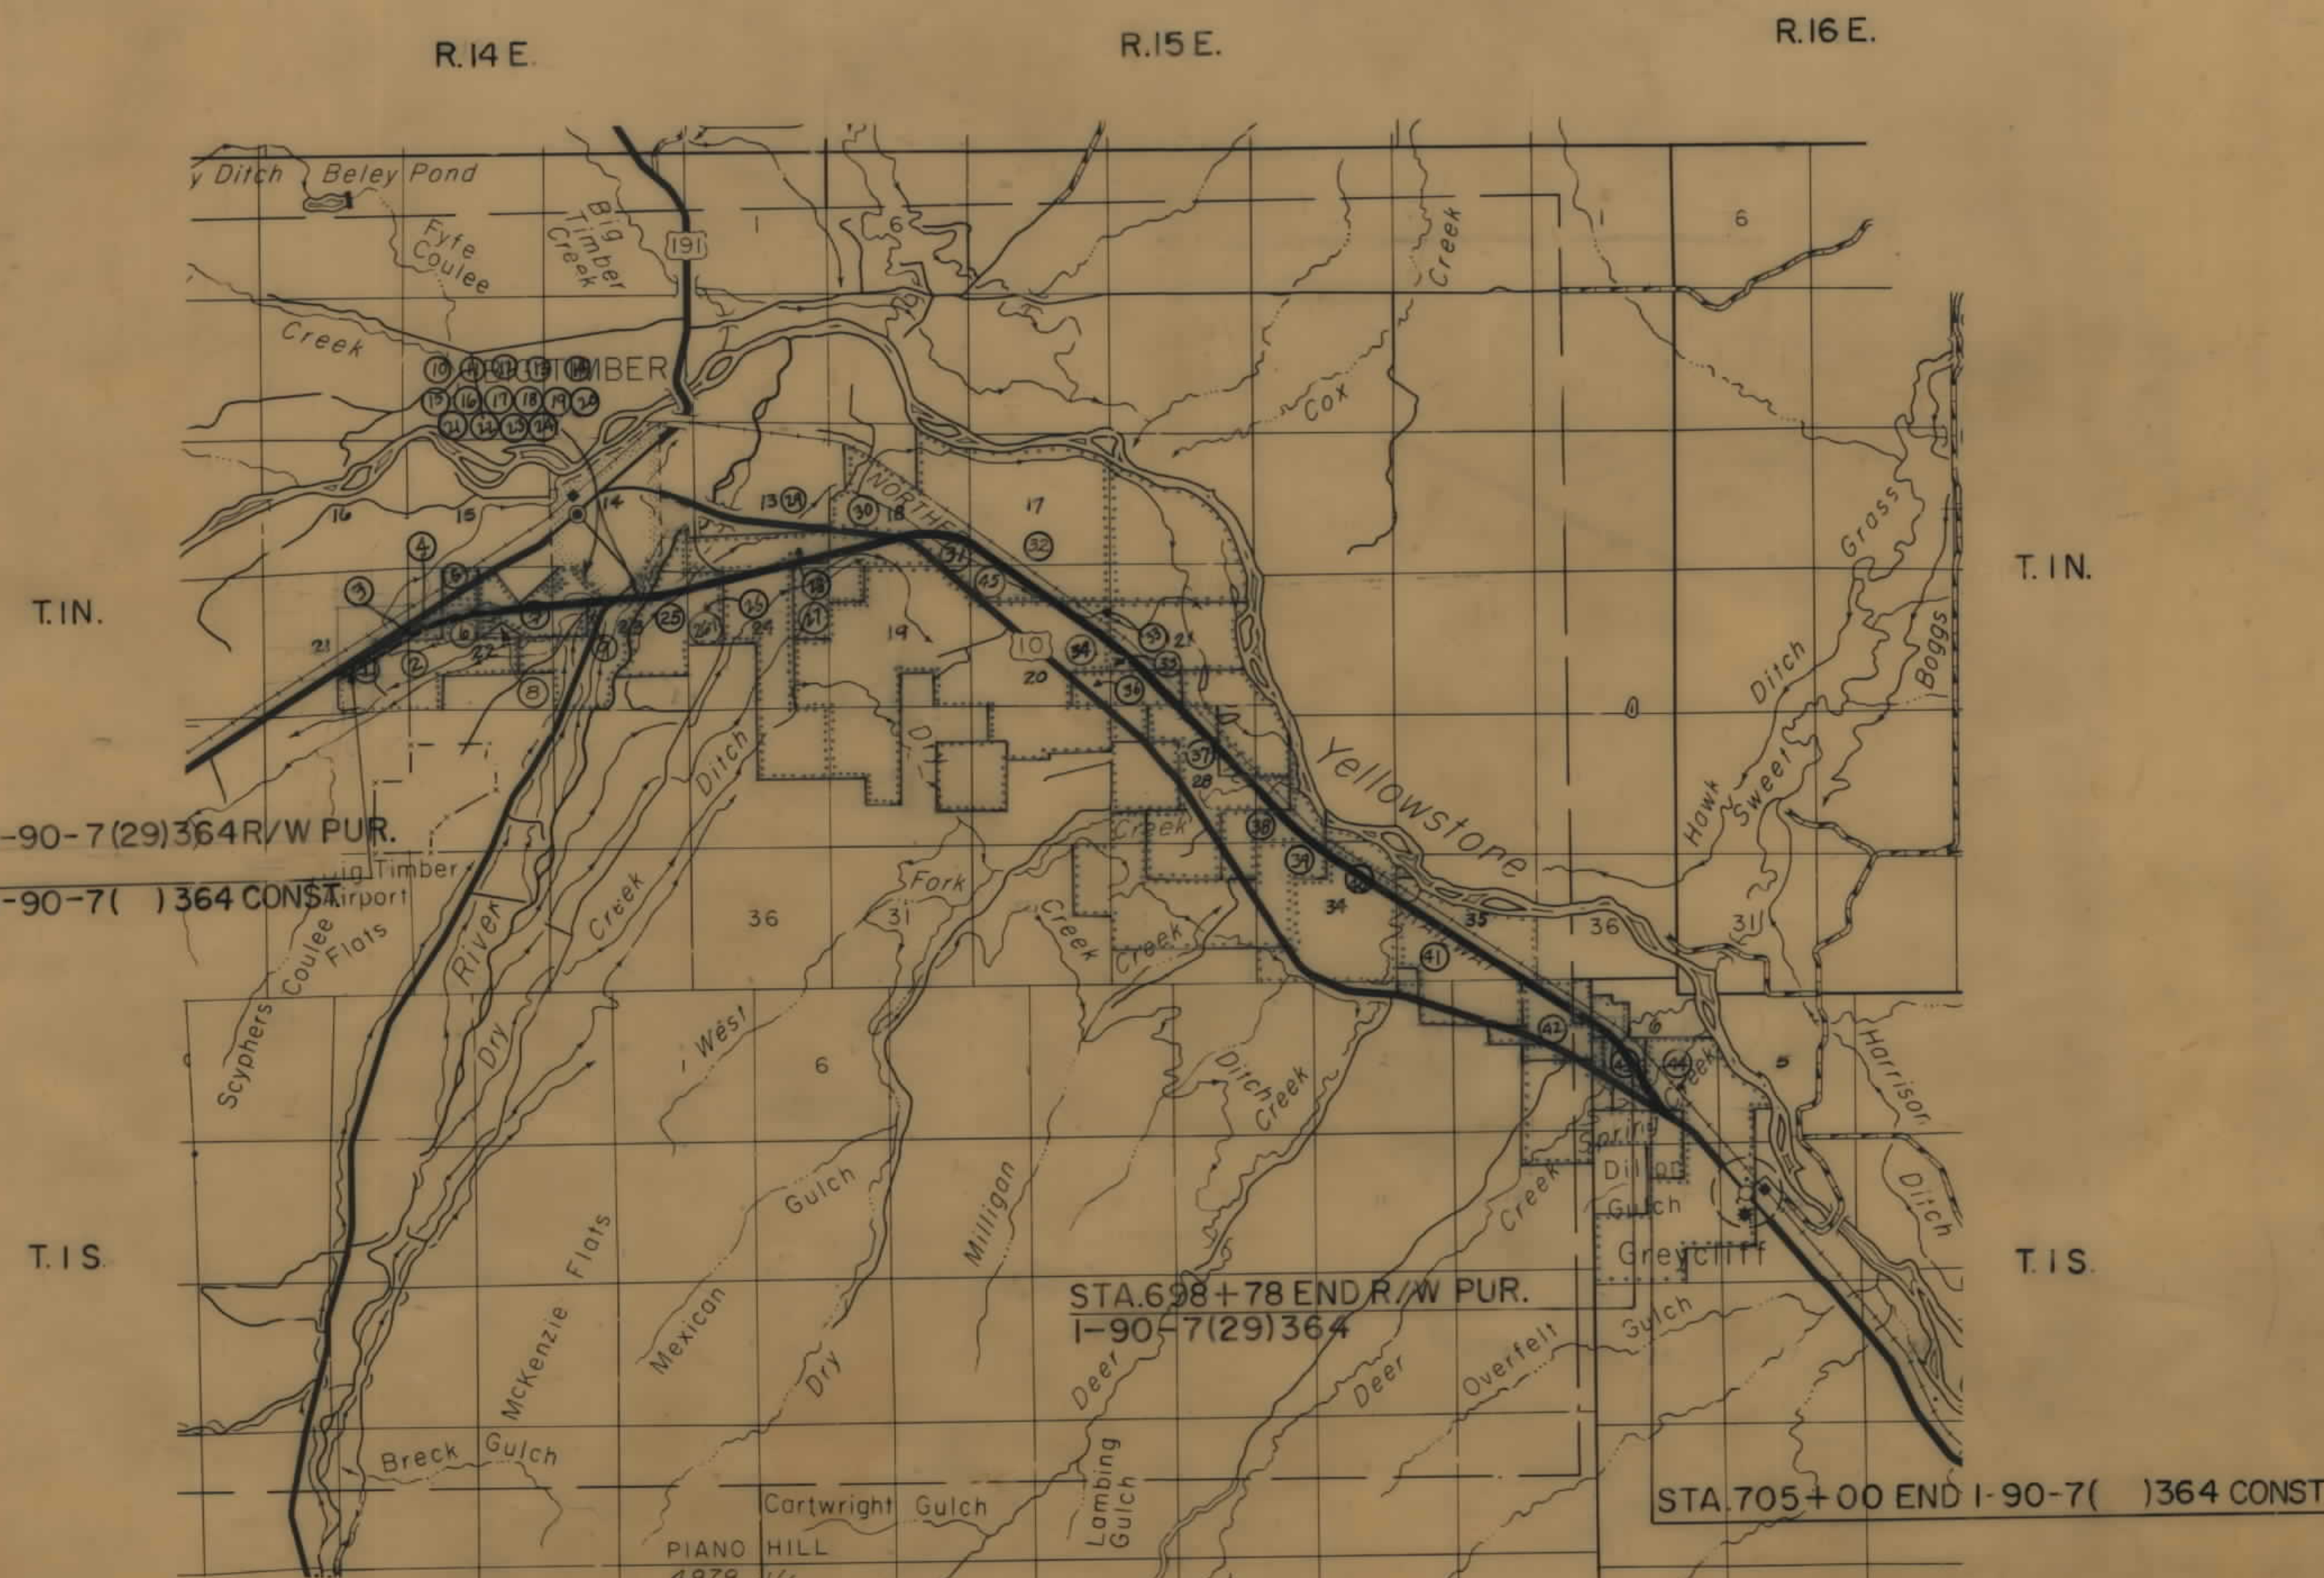

INDEX		
PARCEL NO.	OWNERSHIPS	SHEET NO.
1	RAYMOND I. TUCKER	3
2, 6	SOFIE HELVIK	3, 5
3	R.U.D. INC.	3, 4
4, 5	R.U.D. INC.	3, 4, 5
7	J. PHILLIPS & INA MAE BOYD, C/D L.J. CREMER	5, 6
8	SWEETGRASS COUNTY CEMETERY	5
9	FRANCES CORT & TOPE STROBEL	6
10, 11, 16, 17	LEO J. & GEORGE CREMER	7
12, 14	FIRST BIG TIMBER CORP.	7
13	MONTANA POWER CO.	7
18	ERNEST R. & FRANCES S. NELSON	7
19	BARNEY M. & NELLA F. BRANNIN	7
20	MARY M. BREEDING	7
21	ROMAN CATHOLIC BISHOP, GREAT FALLS	7
22	DELETE	7
23, 25	CITY OF BIG TIMBER	7
15	DELETED	7
24	CITY OF BIG TIMBER	7
26, 35	ROBERT J. & ELIZABETH ELGAS	8, 16, 17
27, 30, 31, 32	HAROLD HAWKS	8 THRU 14
28	E.O. & MARGUERITE L. OVERLAND	9 THRU 13
29	LOUISE M. McBRIDE	10
33, 34	GEORGE E. CLAYTON	15, 16
36	JAMES E. & BETTY C. FAW	16, 17
37	77 RANCH	17 THRU 20
38	RUDOLPH L. FORSTER	19
39	VINTONE E. & IRIS E. SHAY (VALMA SHAY 1/2 INT.)	20
40	T.M. BURKHOLDER	20, 21
41	PAUL RAYMOND & RITA Y. ESP	21 THRU 23
42	ERWIN P. & KENNETH ELGEN	23, 24
43	JAMES L. FAW	24, 25
44	B.N.R.R.	13 THRU 25
45	HAROLD HAWKS	13, 14, 15
26-1	R.J. ELGAS, C/D DR. J. ALEXANDER	7, 8
46	PIONEER DITCH CO. (NEGOT. ONLY)	8, 13, 15
47	HOGAN DITCH CO.	17
48	JOHN O. BOE	17
49	ELECTRIC LIGHT DITCH CO.	6
50	JOHN E. GWEN MORRISON	8
51	CLAYTON DITCH CO.	11
52	OWNERS OF INDIAN RING SUBDV.	3
53	ALMA C. MOTHERSHEAD	20
54	JANICE K. & JOHN O. BOE (ACCESS ONLY)	7
55	BIG TIMBER CABLE	7

STATE OF MONTANA
DEPARTMENT OF HIGHWAYS

APPROVED: 3-1 19 75

H.J. ANDERSON
DIRECTOR OF HIGHWAYS

BY: [Signature]
ADMINISTRATOR
ENGINEERING DIVISION

U.S. DEPARTMENT OF TRANSPORTATION
FEDERAL HIGHWAY ADMINISTRATION


APPROVED:

DIVISION ENGINEER DATE

3-30-77
2-2-77
9-20-76
8-16-76
2-11-76
12-22-75
FHWA APP 4
STATE APP 8-18-75 1-24-76 2-24-76
BAN APP 9-12-75 5-1-76
ACG AUTH 12-17-75
APPD APPRAISAL ONLY 3-26-75

OWNERSHIPS										
PARCEL	NAME	ADDRESS	TOTAL AREA	GROSS R/W AREA	P.T.W. AREA	AREA TO BE ACQUIRED	REMAINDER LEFT	REMAINDER RIGHT	CONST. PERMIT AREA	EASEMENT AREA
* 4	R.U.D. INC.	C/O P. REIDELBACH, BIG TIMBER		14.8 AC.	0 AC.	14.8 AC.			0.01 AC.	0.01 AC.
* 6	SOFIE HELVIK	BIG TIMBER, MONTANA		19.3 AC.	0 AC.	19.3 AC.				
7	J. PHILLIPS & INAMAE BOYD C/O	WYOLA, MONTANA	SEE SHEET # 7							
8	SWEETGRASS CO. CEMETERY	BIG TIMBER, MONTANA	27.1 AC.	0.2 AC.	0 AC.	0.2 AC.	26.9 AC.	0.10 AC.		
5	R.U.D. INC.	"	77.0 AC.	20.3 AC.	0 AC.	20.3 AC.	42.3 AC.	14.4 AC.	0.27 AC.	
* 2 & 5	"	"								
* 2 & 6	SOFIE HELVIK	"	319.0 AC.	245 AC.	0 AC.	245 AC.	292.5 AC.			0.01 AC.


FED. ROAD DIST. NO.	STATE OF	FED. AID PROJECT NUMBERS	STATE NO.	SHEET NO.	TOTAL SHEETS
8	MONTANA	1-90-7(29)364	8907-29	5	25

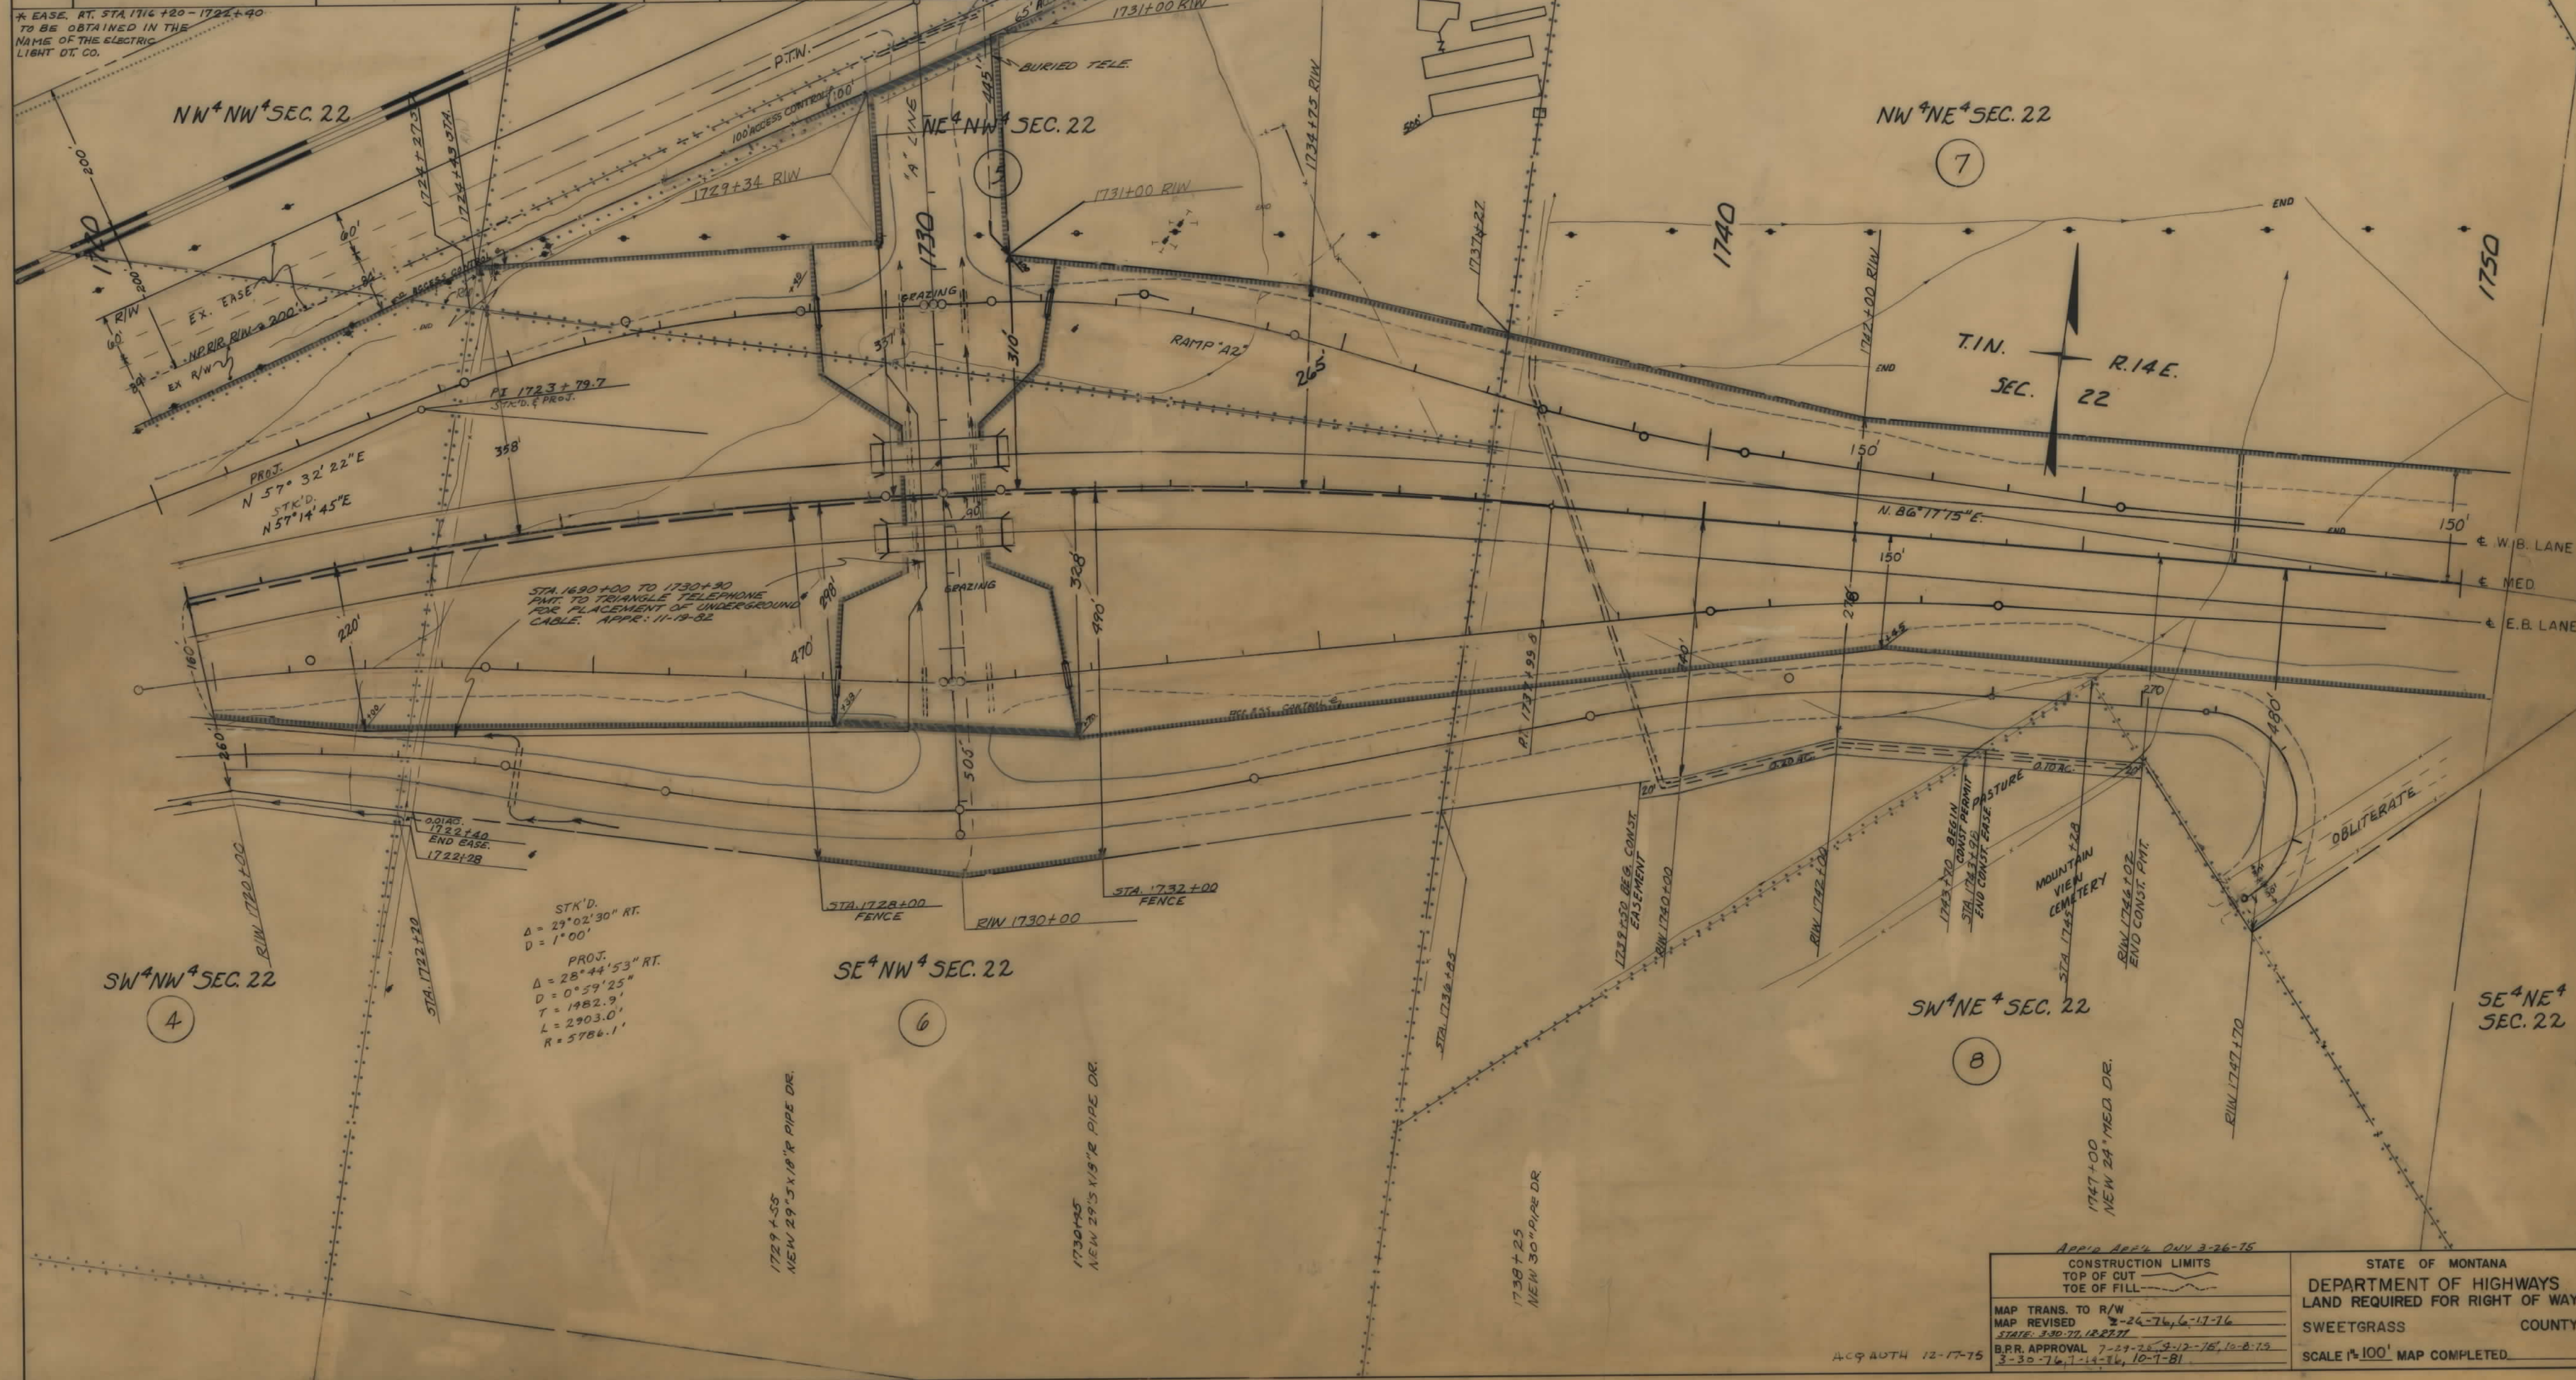

APP'D APP' 4 ONLY 3-26-75 CONSTRUCTION LIMITS TOP OF CUT TOE OF FILL MAP TRANS. TO R/W MAP REVISED 2-24-76, 6-17-76 STATE 3-30-77, 12-22-77 B.P.R. APPROVAL 7-29-78, 9-12-78, 10-8-79 3-30-76, 7-14-76, 10-7-81	STATE OF MONTANA DEPARTMENT OF HIGHWAYS LAND REQUIRED FOR RIGHT OF WAY SWEETGRASS COUNTY SCALE 1"=100' MAP COMPLETED
---	--

OWNERSHIPS										
PARCEL	NAME	ADDRESS	TOTAL AREA	GROSS R/W AREA	R.T.W. AREA	AREA TO BE ACQUIRED	REMAINDER		CONST. PERMIT AREA	EASE AREA
							LEFT	RIGHT		
7	J. PHILLIPS & INA MAE BOYD C/O TOLEO CREMER	WYOLA, MONTANA	180.0 AC.	36.5 AC.	1.3 AC.	35.2 AC.	66.6 AC.	76.9 AC.	4.20 AC.	**
9	FRANCES COIT & TOPE STROBEL	BIG TIMBER, MONTANA	223.0 AC.	* 13.6 AC.	3.9 AC.	* 9.7 AC.	209.4 AC.	1.21 AC.	0.22 AC.	**
10	LEO J. & GEORGE CREMER	" " " "	42,000 S.F.	11,375 S.F.	-	11,375 S.F.	30,625 S.F.			
11	" " " "	" " " "	42,000 S.F.	42,000 S.F.	-	42,000 S.F.				
12	FIRST BIG TIMBER CORP.	BIG TIMBER, MONTANA	20,785 S.F.	20,785 S.F.	-	20,785 S.F.				
13	MONTANA POWER CO.	40 E. BROADWAY, BUTTE, MONTANA		16 AC.	-					
14	FIRST BIG TIMBER CORP.	BIG TIMBER, MONTANA	33,782 S.F.	33,782 S.F.	-	33,782 S.F.				
15	DELETED	" " " "			-					
16	LEO J. & GEORGE CREMER	" " " "	33,312 S.F.	33,312 S.F.	-	33,312 S.F.				
17	" " " "	" " " "	33,312 S.F.	20,404 S.F.	-	20,404 S.F.	12,908 S.F.			
18	ERNEST & FRANCES S. NELSON	BIG TIMBER, MONTANA	108,675 S.F.	108,675 S.F.	-	108,675 S.F.				
19	BARNEY M. & NELLA F. BRANNIN	MELVILLE, MONTANA	31,392 S.F.	651 S.F.	-	651 S.F.	30,741 S.F.			
20	MARY M. BREEDING	BIG TIMBER, MONTANA	306,238 S.F.	156,028 S.F.	22,128 S.F.	133,942 S.F.	44,752 S.F.			

* INCLUDES AREA (3.1 AC.) WHICH IS TO BE DEEDED TO CITY
 ** LOTS 7 & 8, BLOCK 42 REMAINDERS TO BE PURCHASED WITH STATE FUNDS.

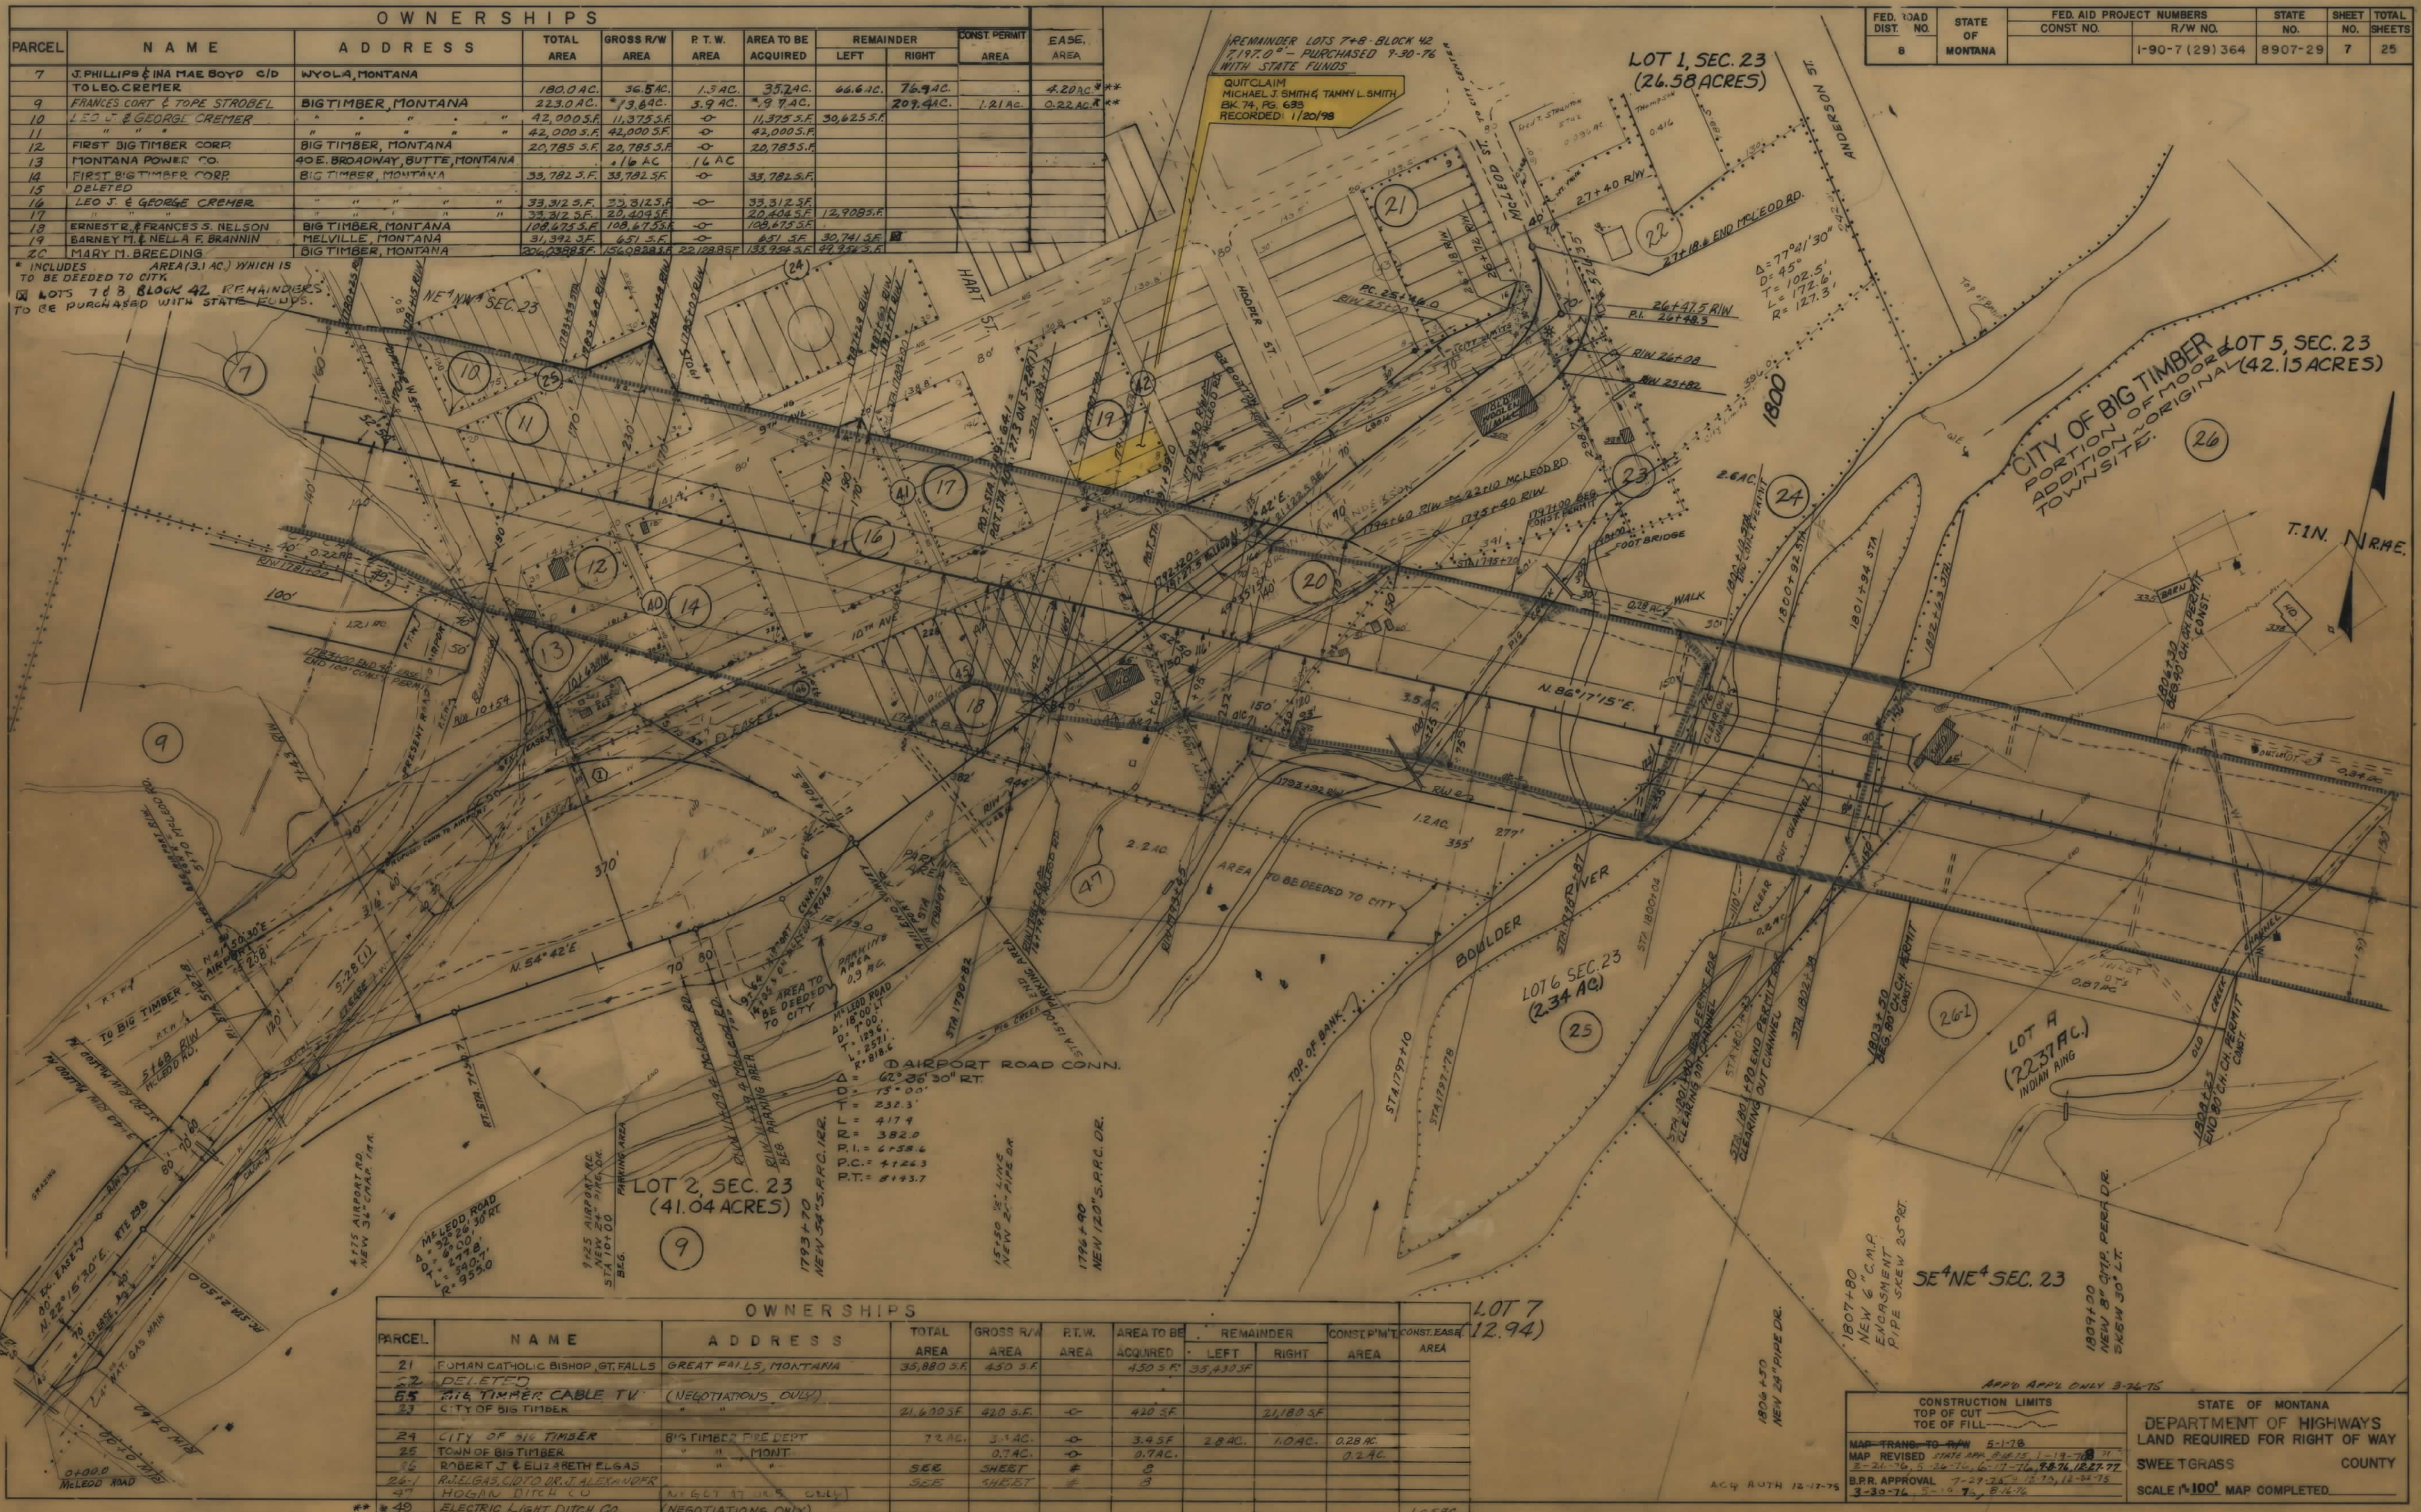

OWNERSHIPS										
PARCEL	NAME	ADDRESS	TOTAL AREA	GROSS R/W AREA	R.T.W. AREA	AREA TO BE ACQUIRED	REMAINDER		CONST. PERMIT AREA	EASE AREA
							LEFT	RIGHT		
21	ROMAN CATHOLIC BISHOP, ST. FALLS	GREAT FALLS, MONTANA	35,880 S.F.	450 S.F.		450 S.F.	35,430 S.F.			
22	DELETED	" " " "								
23	CITY OF BIG TIMBER	(NEGOTIATIONS ONLY)	21,630 S.F.	420 S.F.	-	420 S.F.	21,210 S.F.			
24	CITY OF BIG TIMBER	BIG TIMBER FIRE DEPT	72 AC.	3.4 AC.	-	3.4 S.F.	28 AC.	1.0 AC.	0.28 AC.	
25	TOWN OF BIG TIMBER	" " MONT.		0.7 AC.	-	0.7 AC.			0.2 AC.	
26	ROBERT J. & ELIZABETH ELGAS	" " " "	SEE SHEET			3				
27	RAUL GAS, C/O D. J. ALEXANDER	HOGAN DITCH CO.	SEE SHEET			3				
28	" " " "	" " " "								
29	ELECTRIC LIGHT DITCH CO.	(NEGOTIATIONS ONLY)							1.05 AC.	


FED. AID DIST. NO.	STATE OF	FED. AID PROJECT NO.	STATE NO.	SHEET NO.	TOTAL SHEETS
8	MONTANA	1-90-7 (29) 364	8907-29	7	25

CONSTRUCTION LIMITS TOP OF CUT TOE OF FILL	STATE OF MONTANA DEPARTMENT OF HIGHWAYS LAND REQUIRED FOR RIGHT OF WAY SWEET & GRASS COUNTY SCALE 1"=100' MAP COMPLETED
MAP TRANSFERRED FROM 5-1-76 MAP REVISED STATE MAPS 1-19-76 3-26-76, 5-26-76, 6-17-76, 8-27-76, 12-27-76 B.P.R. APPROVAL 7-27-76, 12-27-76, 12-27-76 3-30-76, 5-10-76, 8-16-76	

OWNERSHIPS									
PARCEL	NAME	ADDRESS	TOTAL AREA	GROSS R/W AREA	P.T.W. AREA	AREA TO BE ACQUIRED	REMAINDER		CONST. PERMIT AREA
							LEFT	RIGHT	
28	E.O. & MARGUERITE L. OVERLAND	BIG TIMBER, MONTANA	317.7 AC.	46.2 AC.	5.4 AC.	40.8 AC.	100.5 AC.	171.0 AC.	8.1 AC.
32	HAROLD HAWKS	1832 N. CASCADE, COLORADO SPRINGS, COLORADO	SEE SHEET	SEE SHEET	#	15			
44	B.N.R.R.	"	SEE SHEET	SEE SHEET	#	25			
* 30	HAROLD HAWKS	"		50.6 AC.	-0-	50.6 AC.			0.66 AC.
45	HAROLD HAWKS	"	SEE SHEET	SEE SHEET	#	15			
46	PIONEER DITCH CO.	(NEG. ONLY)							

* INCLUDES AREA OF OWNERSHIP CONFLICT
 @ EASE. TO BE OBTAINED IN THE NAME OF CLAYTON DT. CO.

FED. ROAD DIST. NO.	STATE OF	FED. AID PROJECT NUMBERS		STATE NO.	SHEET NO.	TOTAL SHEETS
		CONST. NO.	R/W NO.			
8	MONTANA		1-90-7(29)364	8907-29	13	25

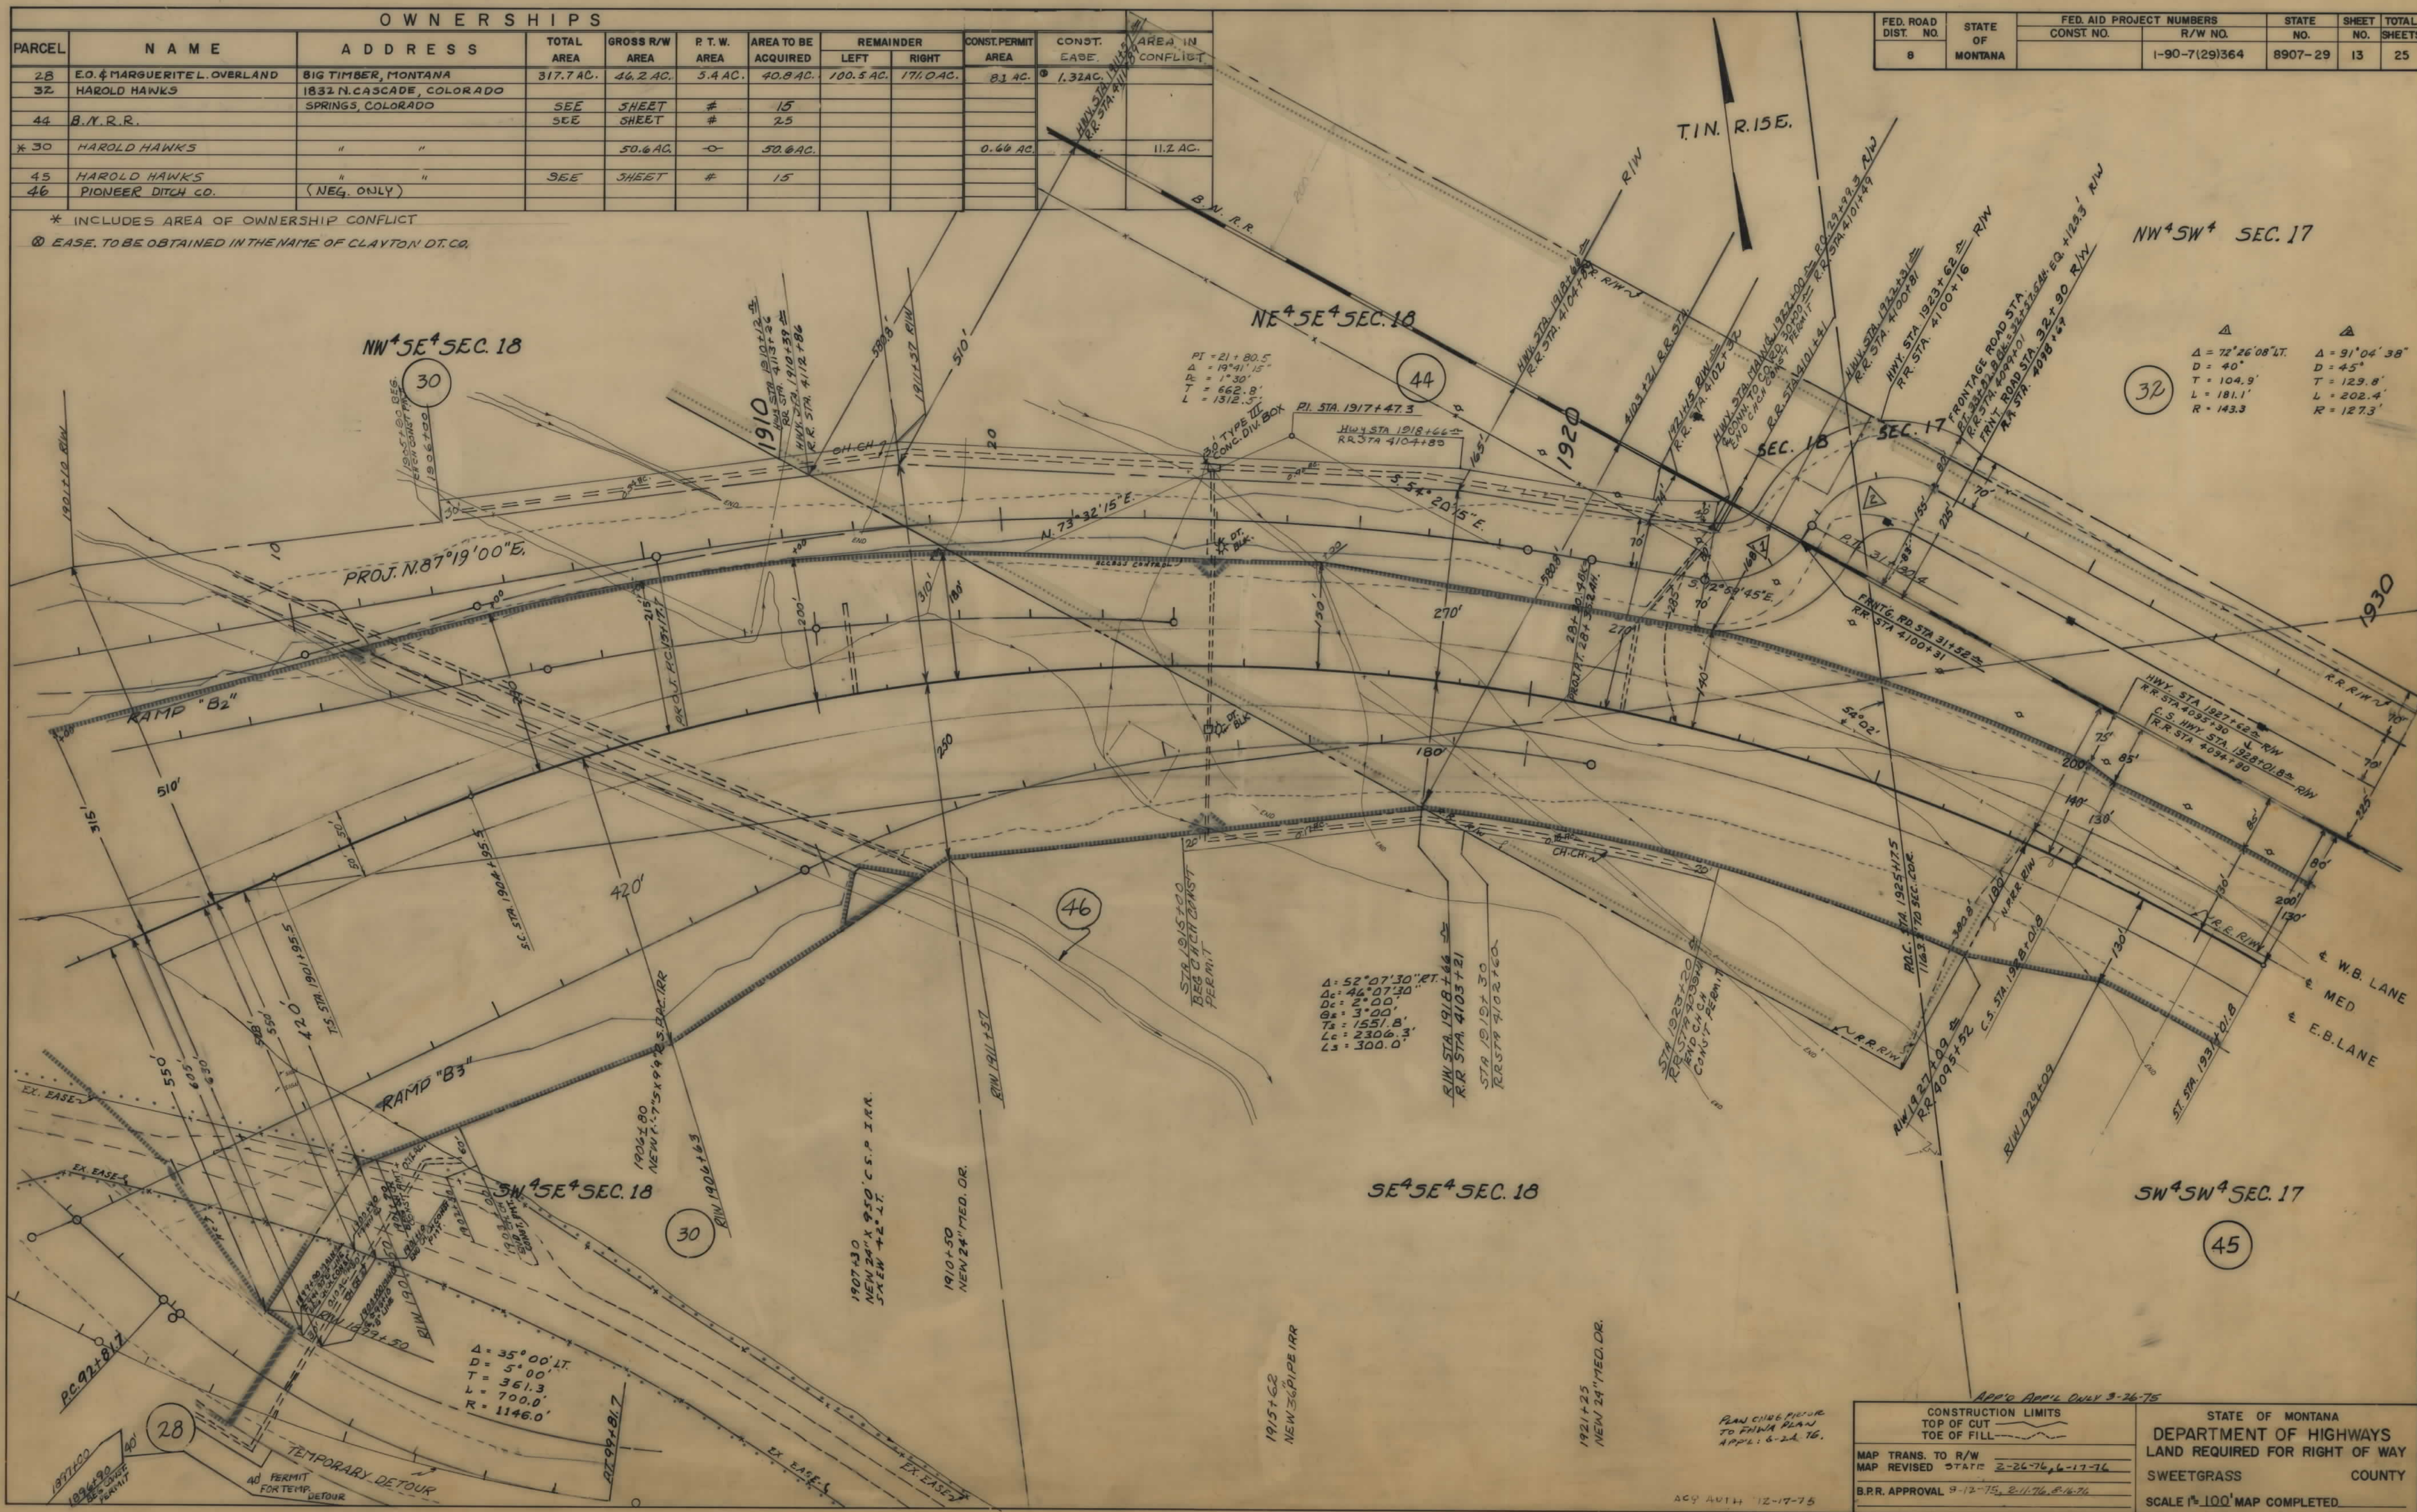

CONSTRUCTION LIMITS
 TOP OF CUT
 TOE OF FILL


STATE OF MONTANA
 DEPARTMENT OF HIGHWAYS
 LAND REQUIRED FOR RIGHT OF WAY
 SWEETGRASS COUNTY
 SCALE 1"=100' MAP COMPLETED

MAP TRANS. TO R/W
 MAP REVISED STATE 2-26-76 17-76
 B.P.R. APPROVAL 9-12-75, 2-11-76, 8-16-76

190-7(29)364 SH-13 OF 25

OWNERSHIPS											
PARCEL	N A M E	A D D R E S S	TOTAL AREA	GROSS R/W AREA	P T.W. AREA	AREA TO BE ACQUIRED	REMAINDER		CONST.PERMIT AREA	CONST. EASE.	AREA IN CONFLICT
	32 HAROLD HAWKS	1832 N. CASCADE AVE., COLORADO SPRINGS, COLORADO		2.8 AC.	0	2.8 AC.					
*	33 GEORGE E. CLAYTON	BIG TIMBER, MONTANA		0.4 AC.	0	0.4 AC.					0.1 AC.
	35 ROBERT J. & ELIZABETH ELGAS	" " "	SEE	SHEET	#	17					
%	30, 31, 32 HAROLD HAWKS	1832 N. CASCADE AVE., COLORADO SPRINGS, COLO.		66.9 AC.	0	66.9 AC.	873.2 AC.	148.9 AC.	0.66 AC.	0.77 AC.	11.2 AC.
	45										
	44 B.N.R.R.		SEE	SHEET	#	25					
*	34 GEORGE E. CLAYTON	BIG TIMBER, MONTANA	"	"	"	16					
	45 HAROLD HAWKS	1832 N. CASCADE AVE.		13.4 AC.	"	13.4 AC.				0.77 AC.	
	46 PIONEER DITCH CO.	(NEG. ONLY)									

* INCLUDES AREA OF OWNERSHIP CONFLICT.

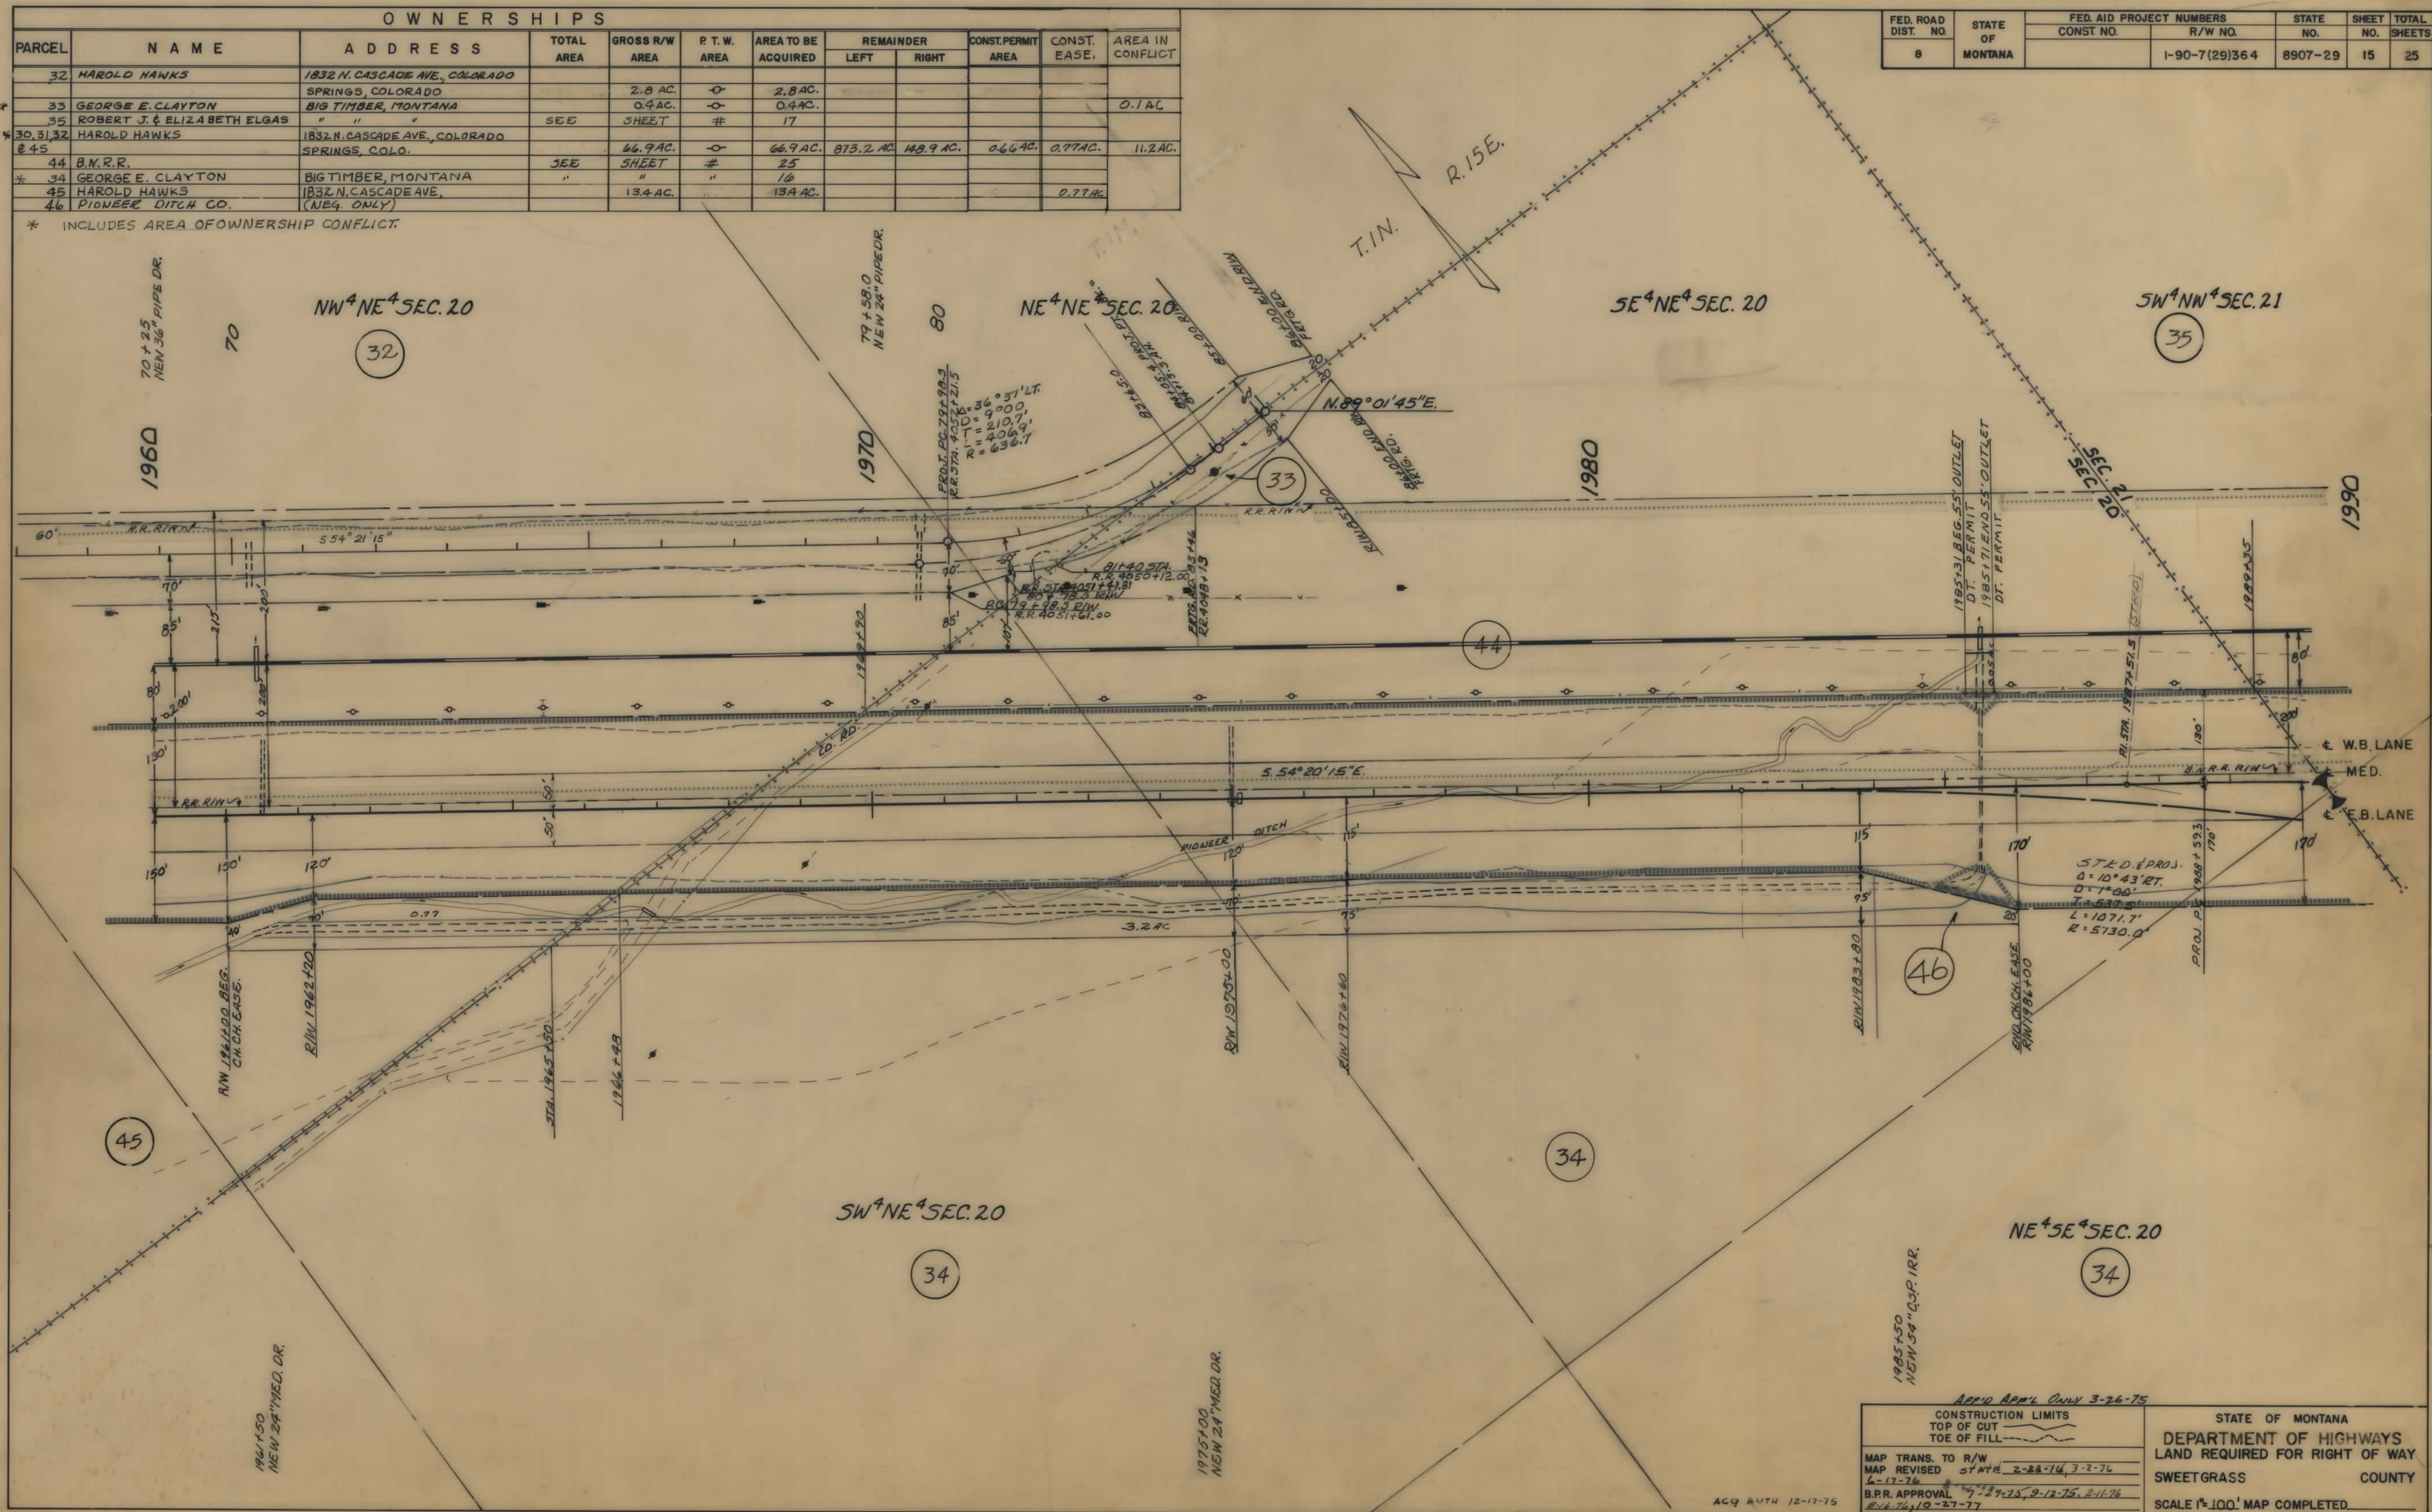

FED. ROAD DIST. NO.	STATE OF	FED. AID PROJECT NUMBERS		STATE NO.	SHEET NO.	TOTAL SHEETS
		CONST. NO.	R/W NO.			
8	MONTANA		1-90-7(29)364	8907-29	15	25


APPROVED ONLY 3-26-75

CONSTRUCTION LIMITS		STATE OF MONTANA	
TOP OF CUT		DEPARTMENT OF HIGHWAYS	
TOE OF FILL		LAND REQUIRED FOR RIGHT OF WAY	
MAP TRANS. TO R/W	DATE 2-28-74	3-2-74	SWEETGRASS COUNTY
MAP REVISED	DATE 7-27-75	9-12-75	SCALE 1"=100' MAP COMPLETED
B.P.R. APPROVAL	DATE 10-27-77		

OWNERSHIPS									
PARCEL	NAME	ADDRESS	TOTAL AREA	GROSS R/W AREA	P.T.W. AREA	AREA TO BE ACQUIRED	REMAINDER		CONST. PERMIT AREA
							LEFT	RIGHT	
* 35	ROBERT J. & ELIZABETH ELGAS	BIG TIMBER, MONTANA	304.0 AC.	12.9 AC.	0	12.9 AC.	AC.	15.3 AC.	0.05 AC.
* 36	JAMES E. & BETTY C. FAW	" " "	320.0 AC.	11.0 AC.	0	11.0 AC.	19.4 AC.	288.8 AC.	0.07 AC.
* 37	77 RANCH CORP.	" " "	SEE	SHEET	#	19			
44	B.N.R.R.	" " "	"	"	"	25			
* 48	JOHN O. BOE	" " "		0.3 AC.		0.3 AC.			0.3 AC.
54	" " "	" " "		ACCESS	ONLY				

* INCLUDES AREA OF OWNERSHIP CONFLICT

FED. ROAD DIST. NO.	STATE OF MONTANA	FED. AID PROJECT NUMBERS		STATE NO.	SHEET NO.	TOTAL SHEETS
		CONST. NO.	R/W NO.			
8	MONTANA		1-90-7(29)364	8907-29	17	25

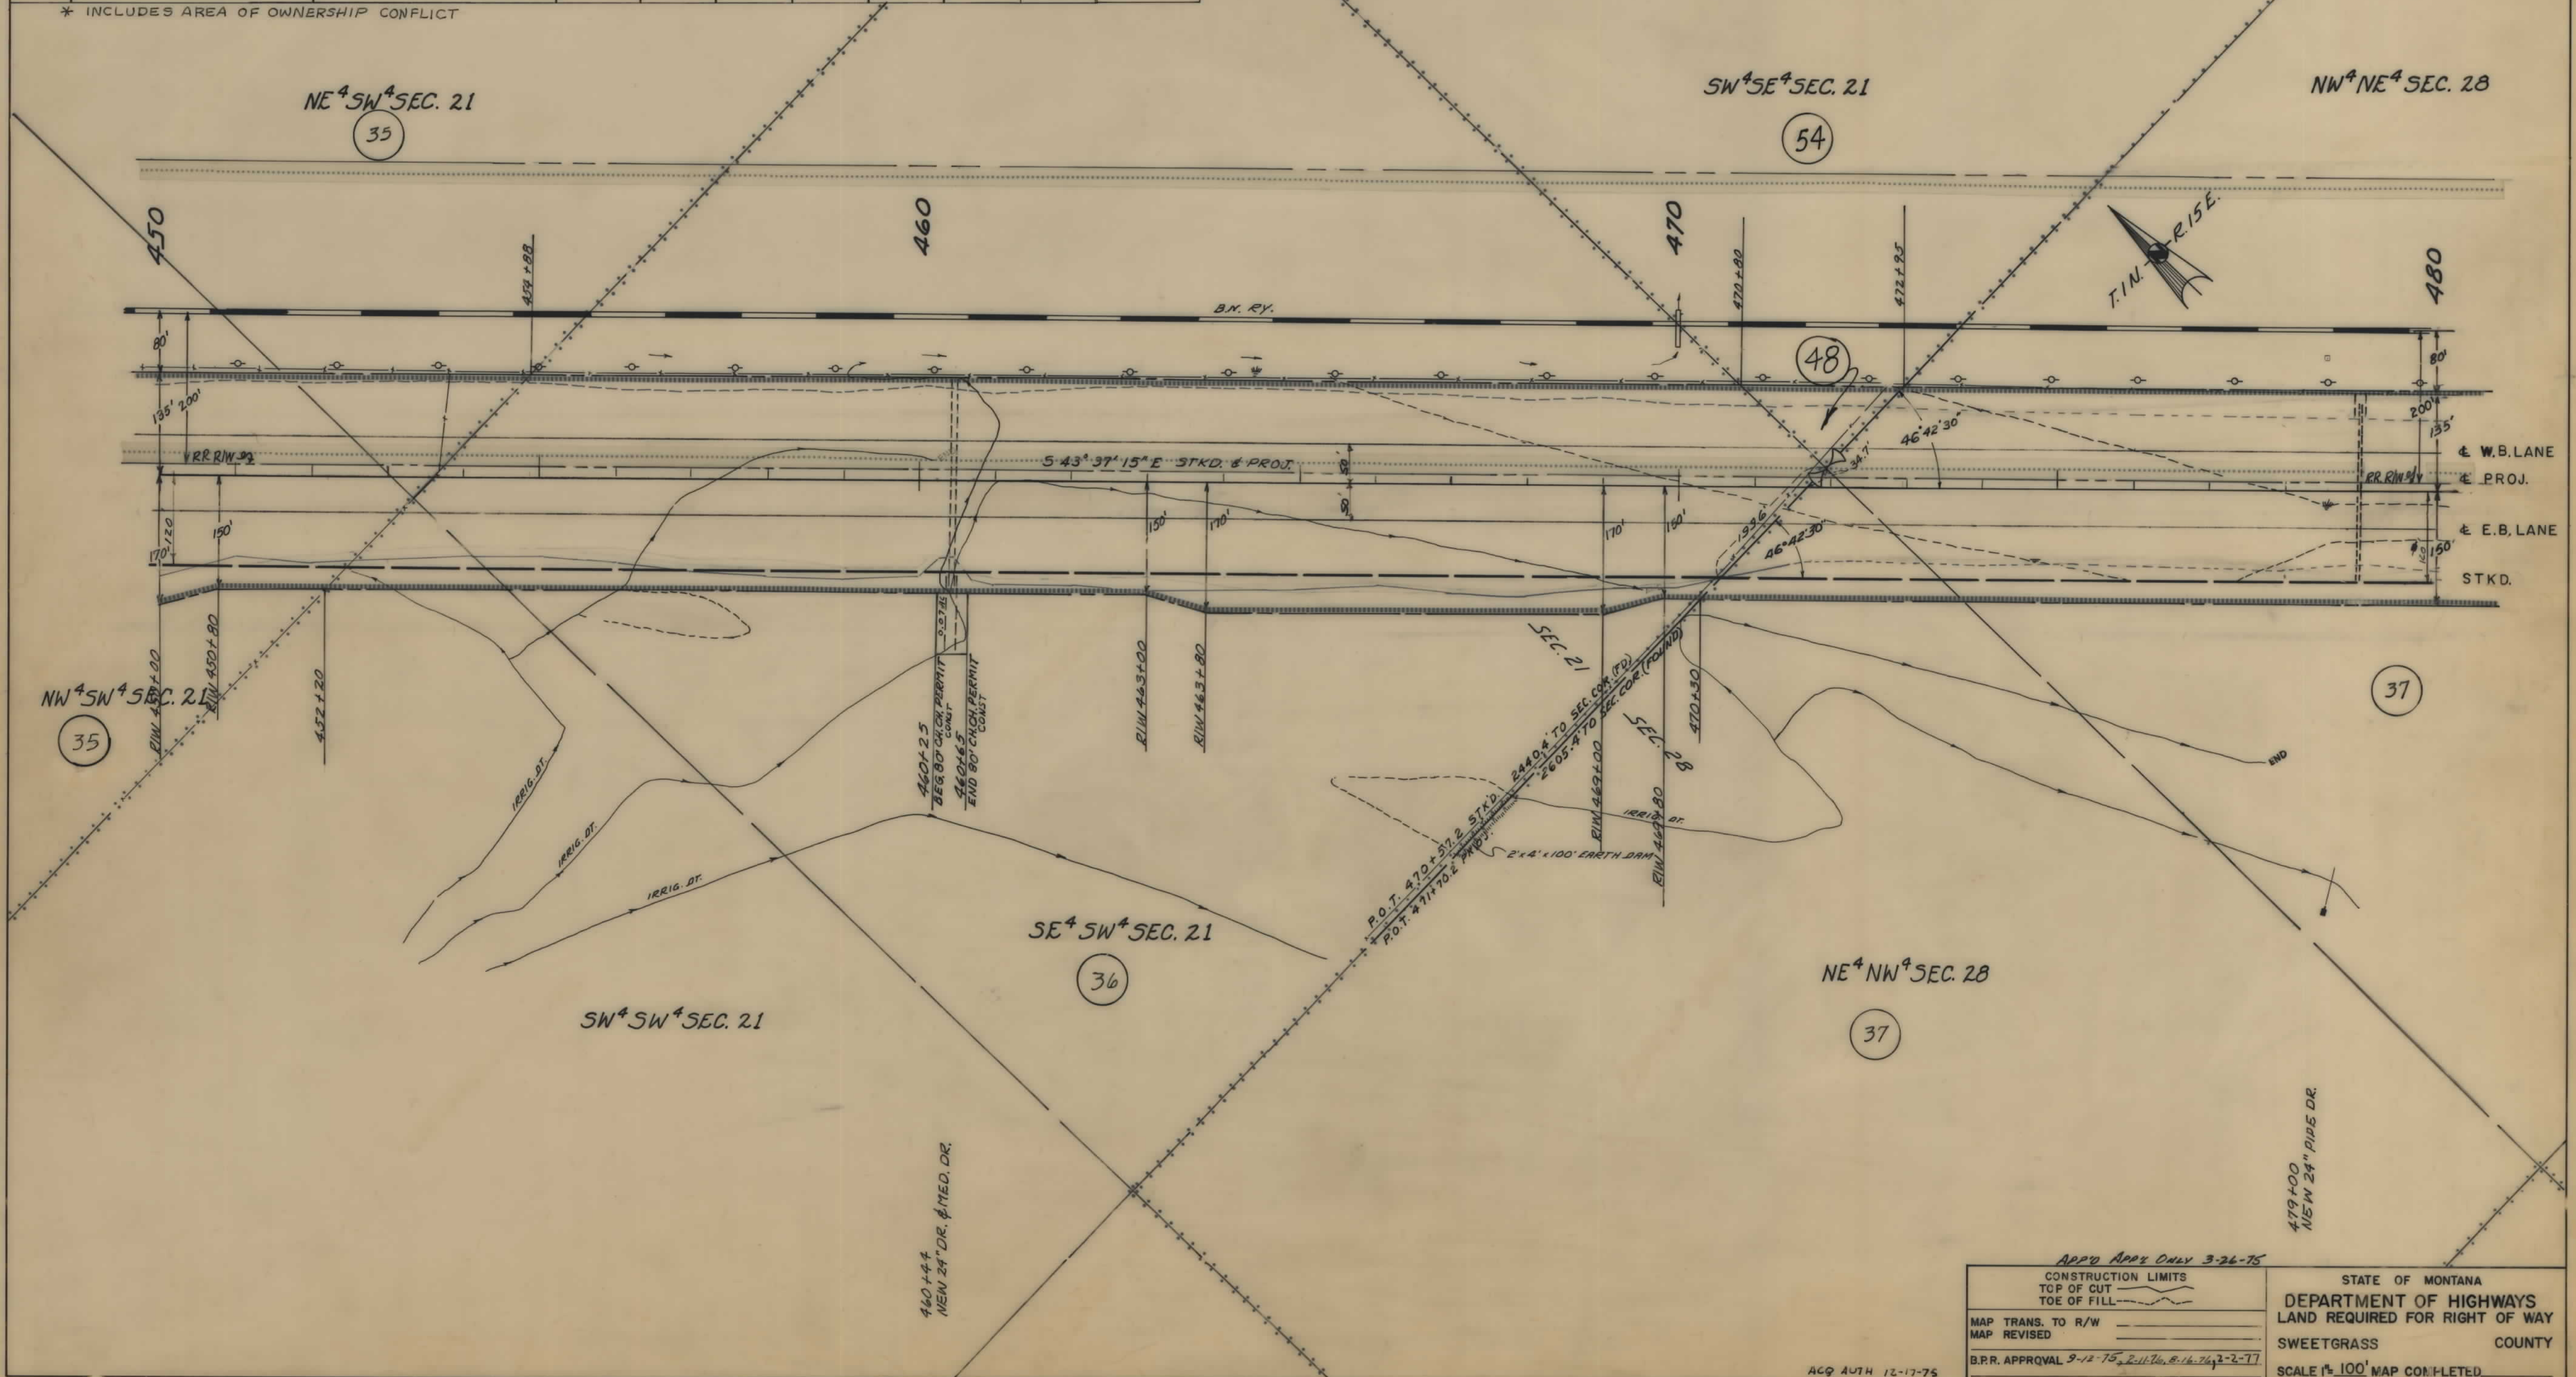

CONSTRUCTION LIMITS		STATE OF MONTANA	
TOP OF CUT	_____	DEPARTMENT OF HIGHWAYS	
TOE OF FILL	_____	LAND REQUIRED FOR RIGHT OF WAY	
MAP TRANS. TO R/W	_____	SWEETGRASS COUNTY	
MAP REVISED	_____	SCALE 1"=100' MAP COMPLETED	
B.P.R. APPROVAL 9-12-75	2-11-76, 8-16-76, 2-2-77		

ACQ AUTH 12-17-75

