
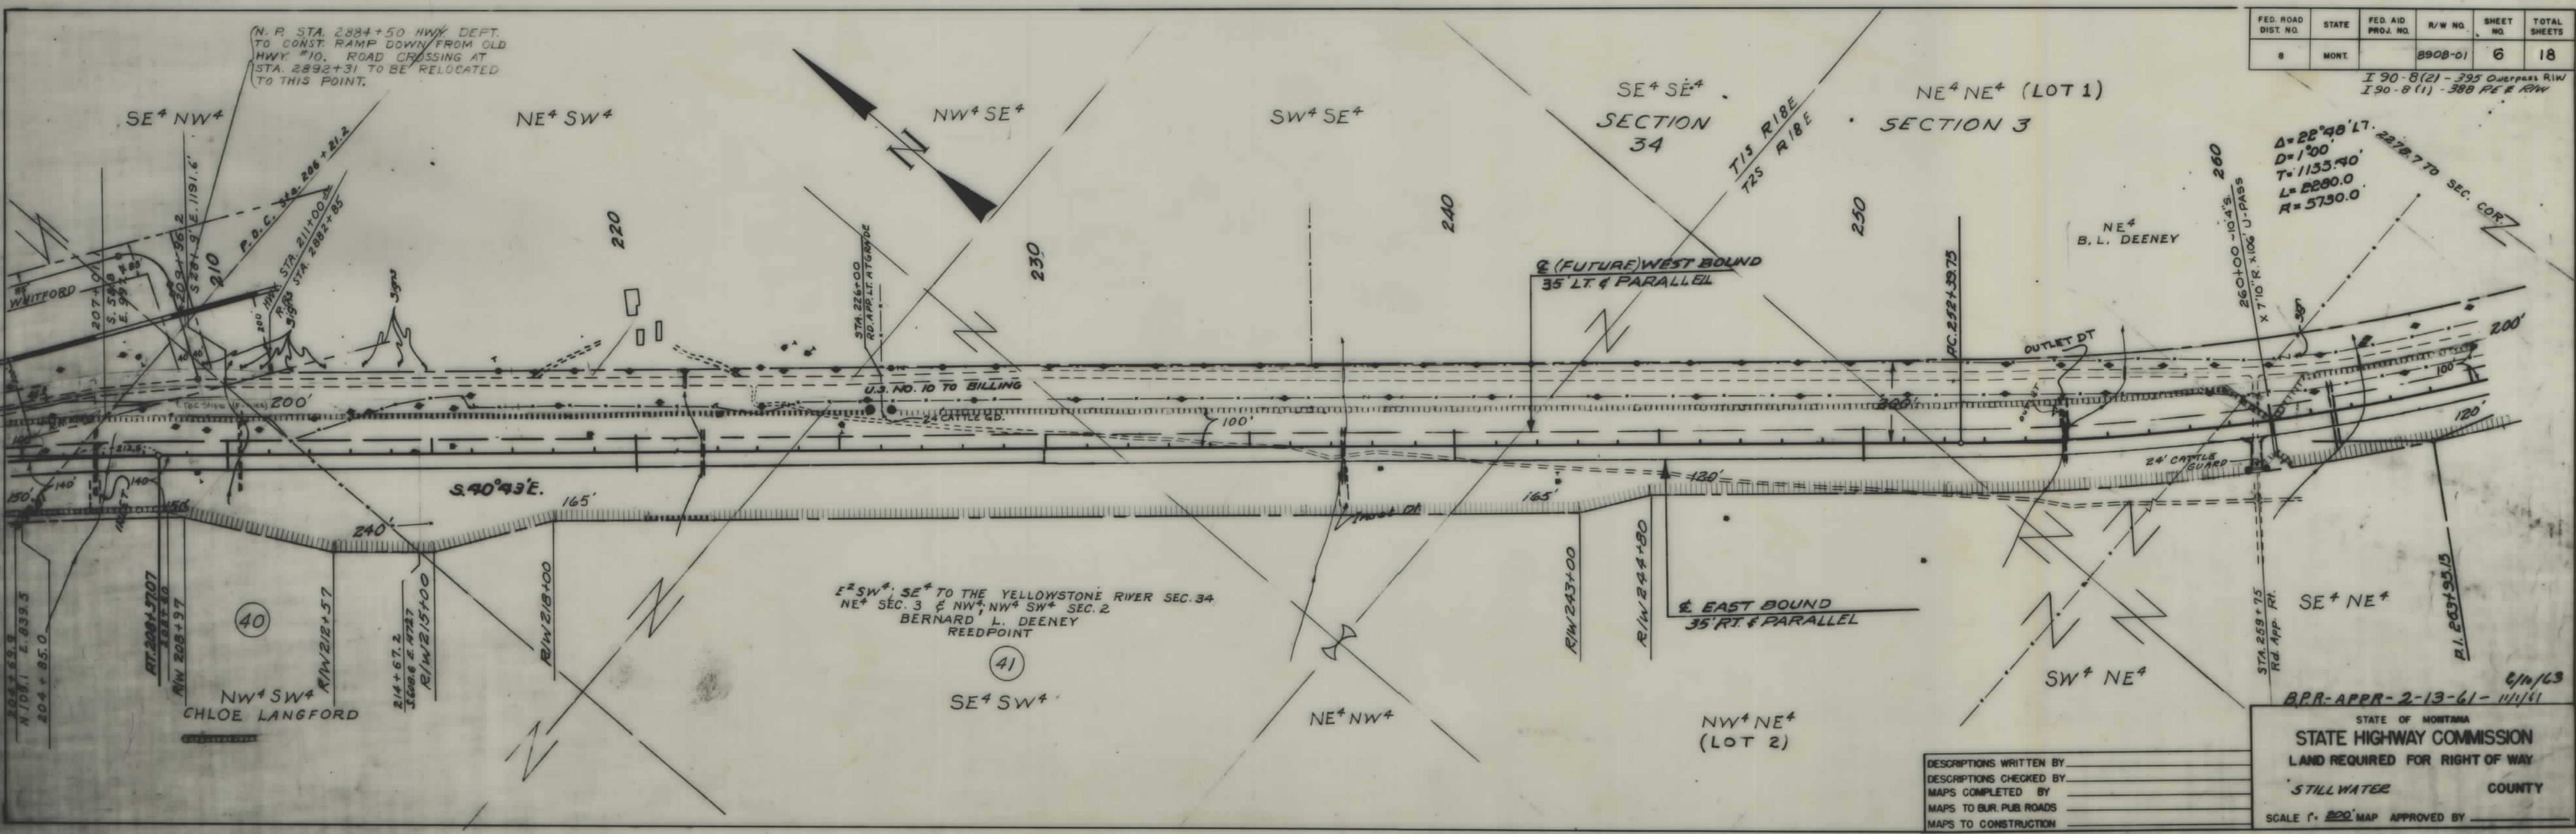


PLANS


NOT

TO

SCALE

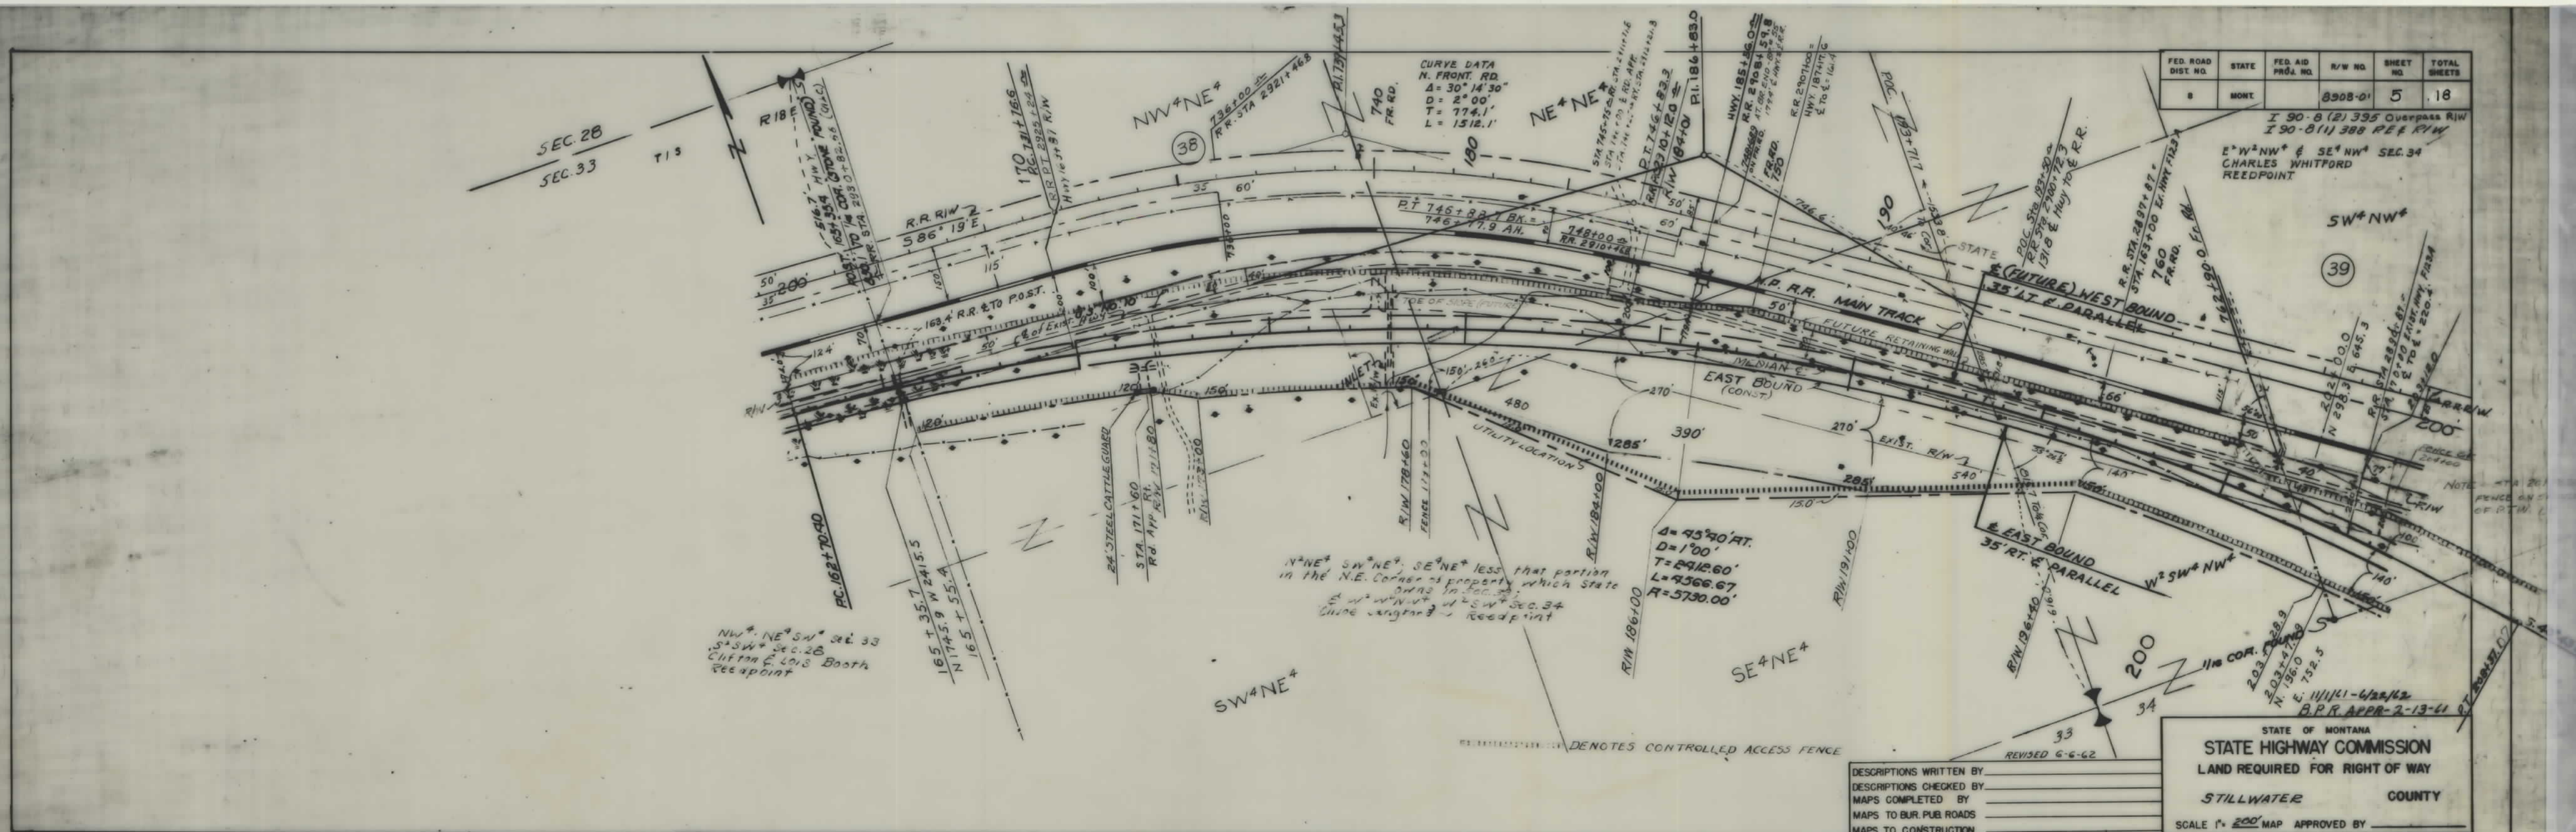

190-8(1)388 SHT 546 OF 18

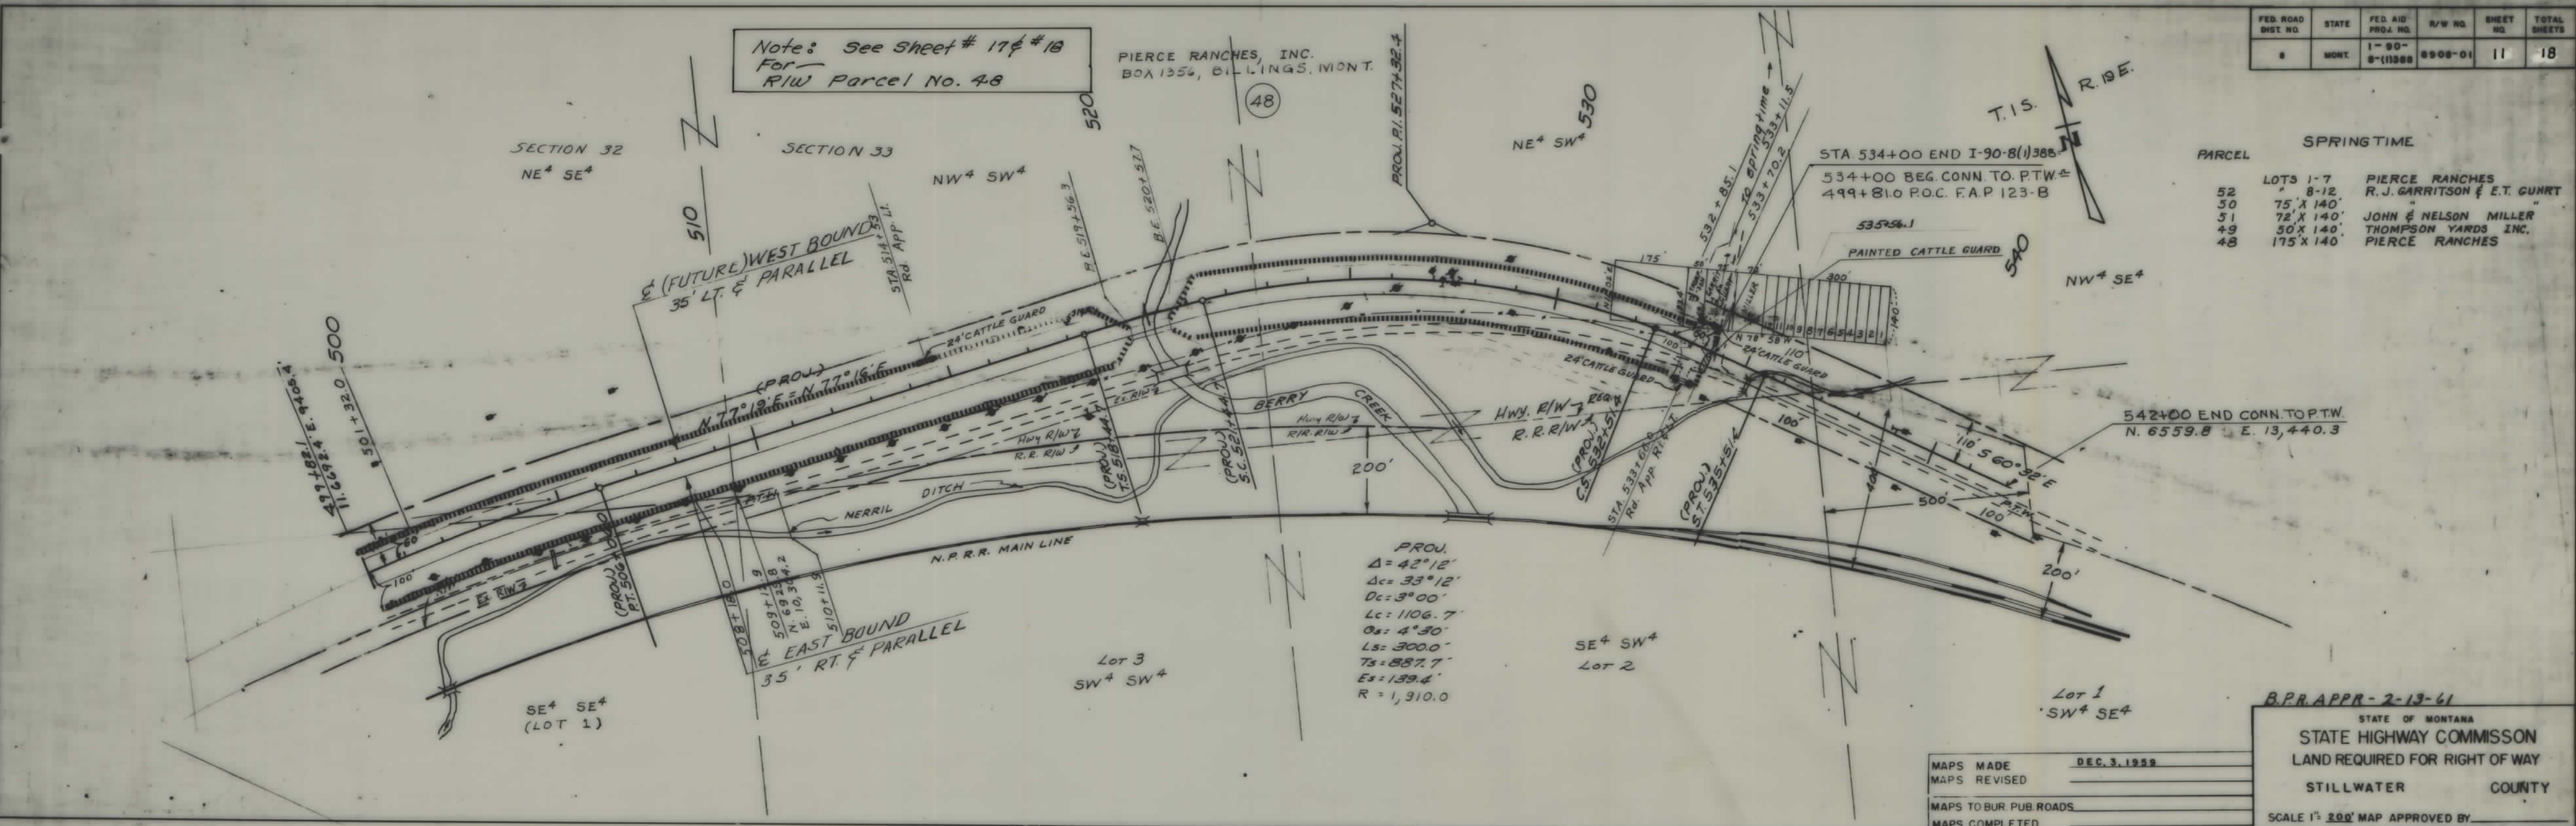


OWNERSHIPS										
PARCEL	NAME	ADDRESS	TOTAL ACREAGE	GROSS TAKE ACREAGE	P.T.W. ACREAGE	NET TAKE ACREAGE	REMAINDER		CH. CH. ACREAGE	
							LEFT	RIGHT	LEFT	RIGHT
47-A	NELSON BROS. - 90 PIERCE RANCH	BOX 1356 BILLINGS MONTANA	3597.65	6.55	0	6.55	3483.43	107.67*		
48	PIERCE RANCHES INC.	BOX 1356 BILLINGS MONTANA	14,743.0	37.44	4.69	32.75	14329.45	376.11		

* REMAINDER IS SOUTH OF R.R. RW


FED. ROAD DIV. NO.	STATE	F.A.P. NO'S	STATE	SHEET	TOTAL
8	MONT.	1-90-8 (52) 396	8908-01	17	18

REED POINT EAST - CRAVER WEST SECTION

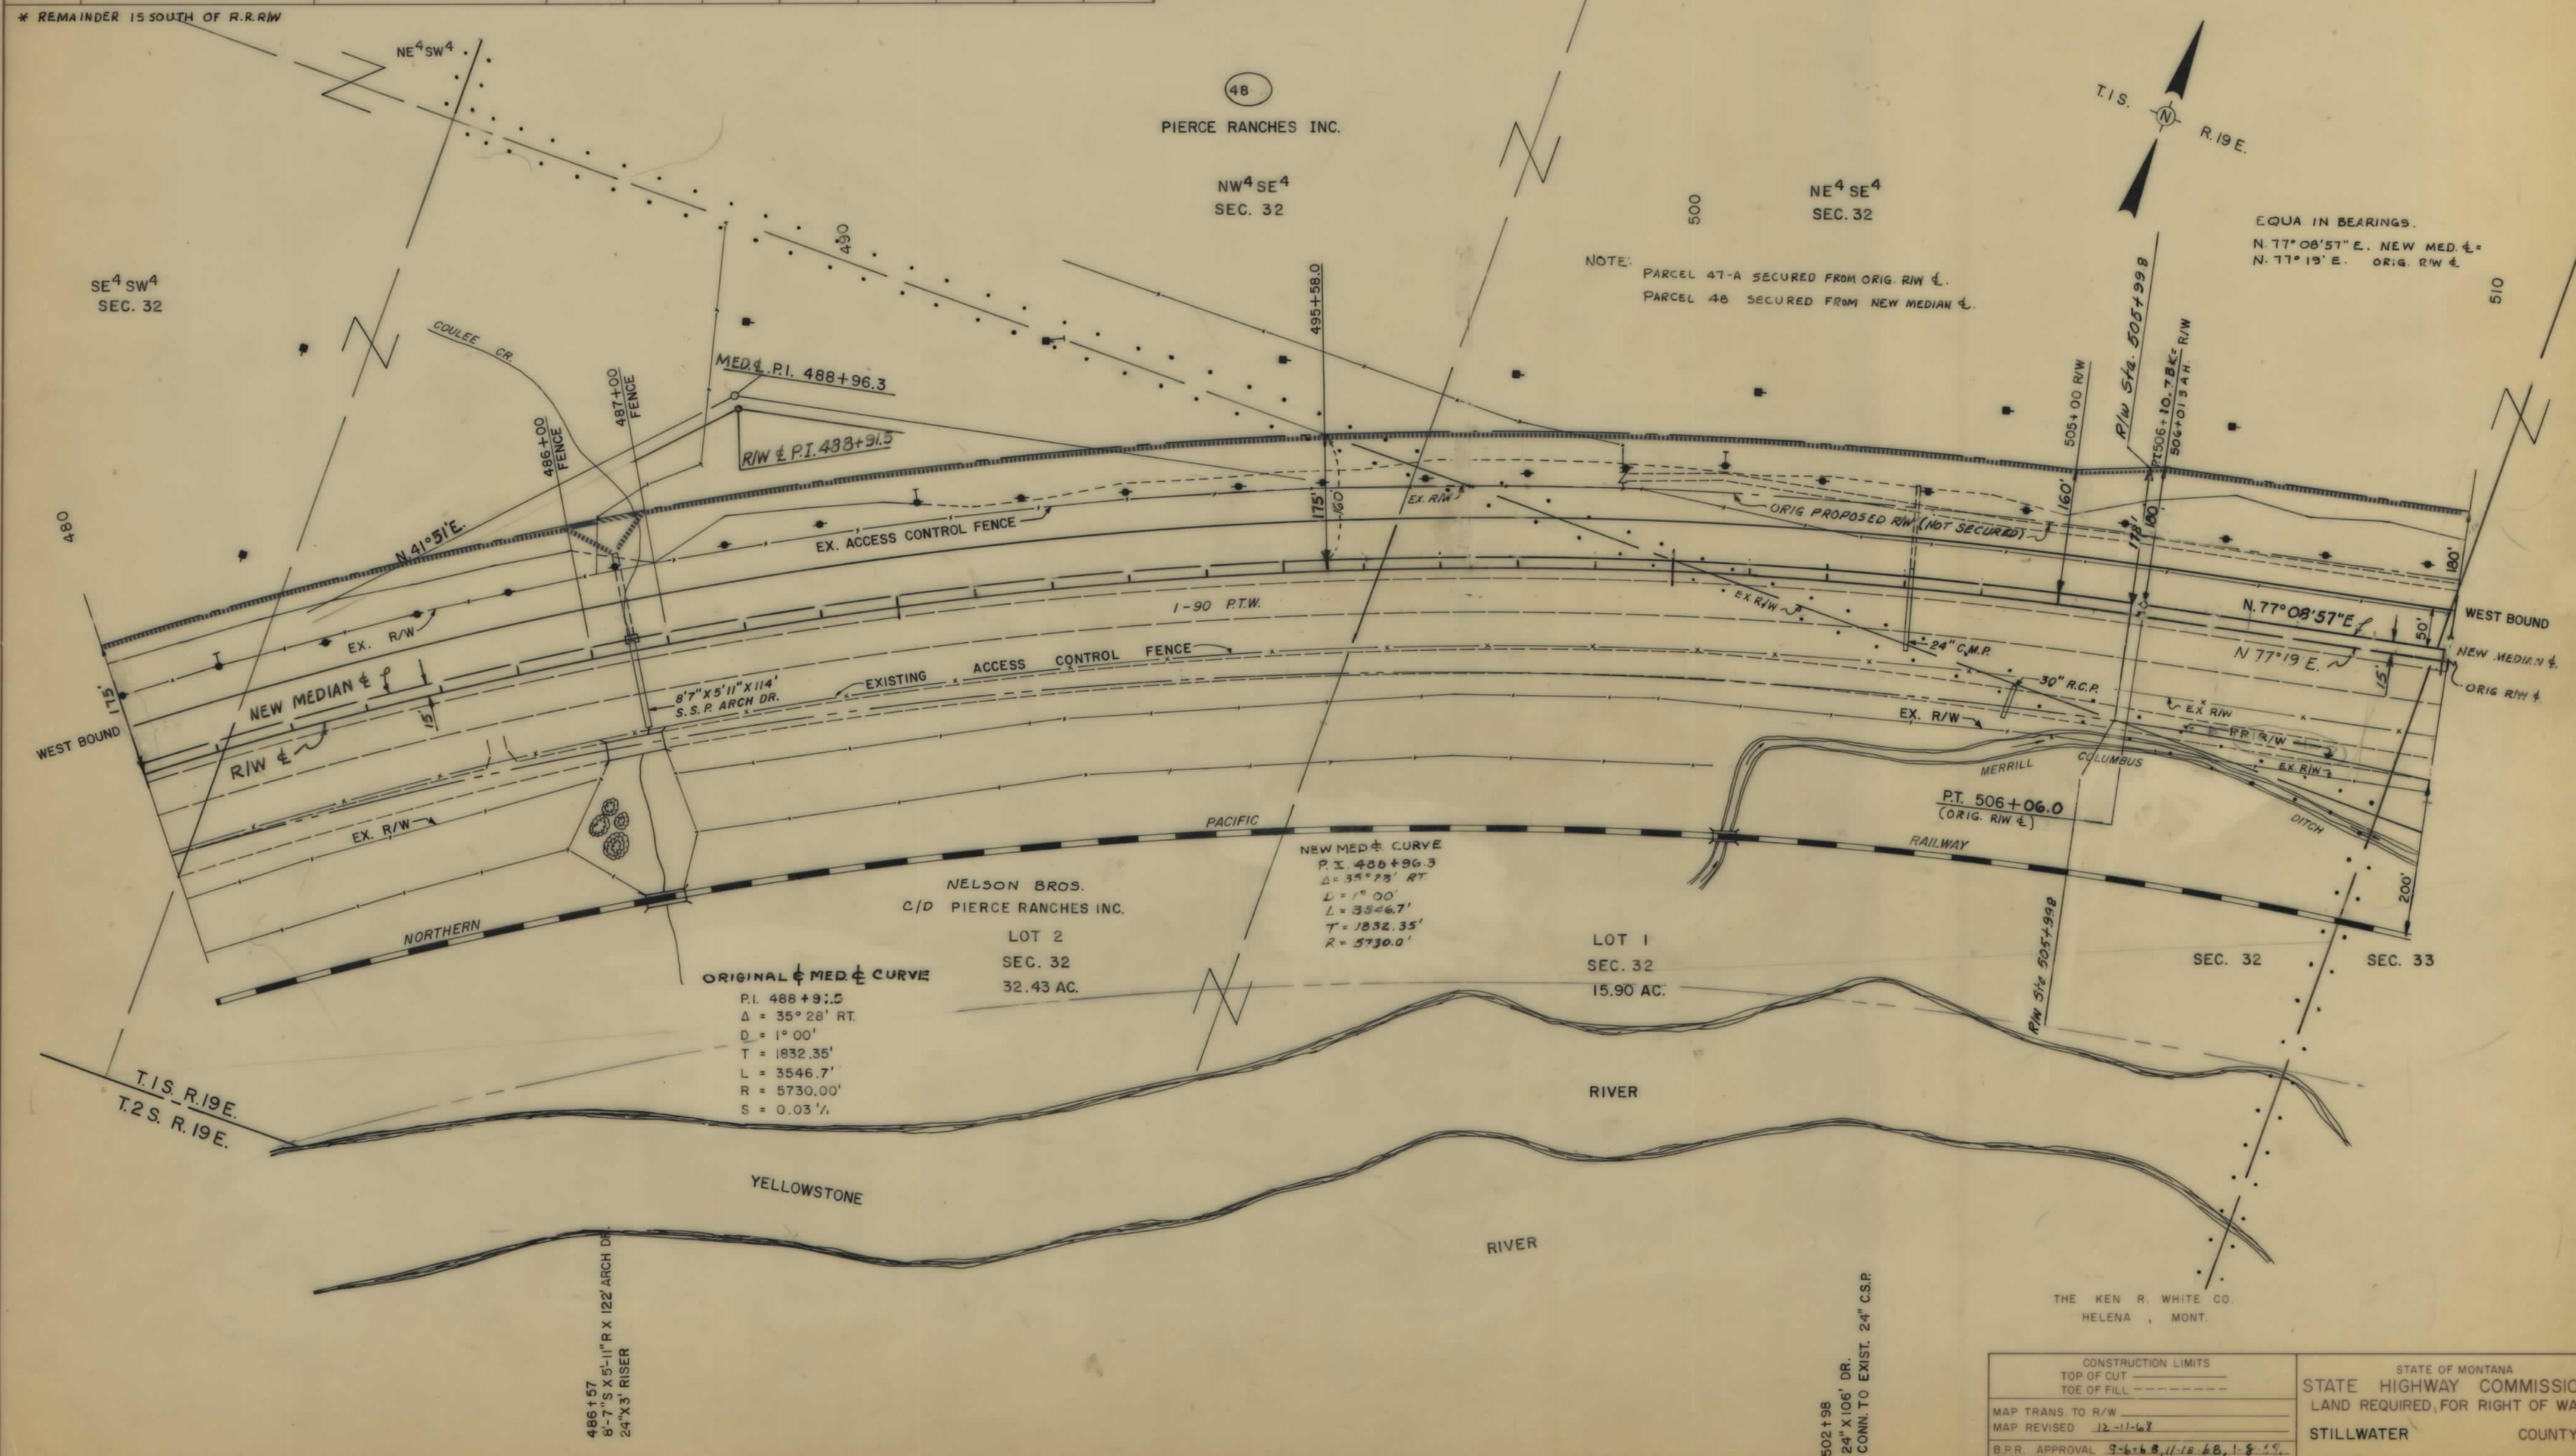

[illegible]

* INCLUDES R/W TAKING FOR PROJECT I-90 - 8(51)399

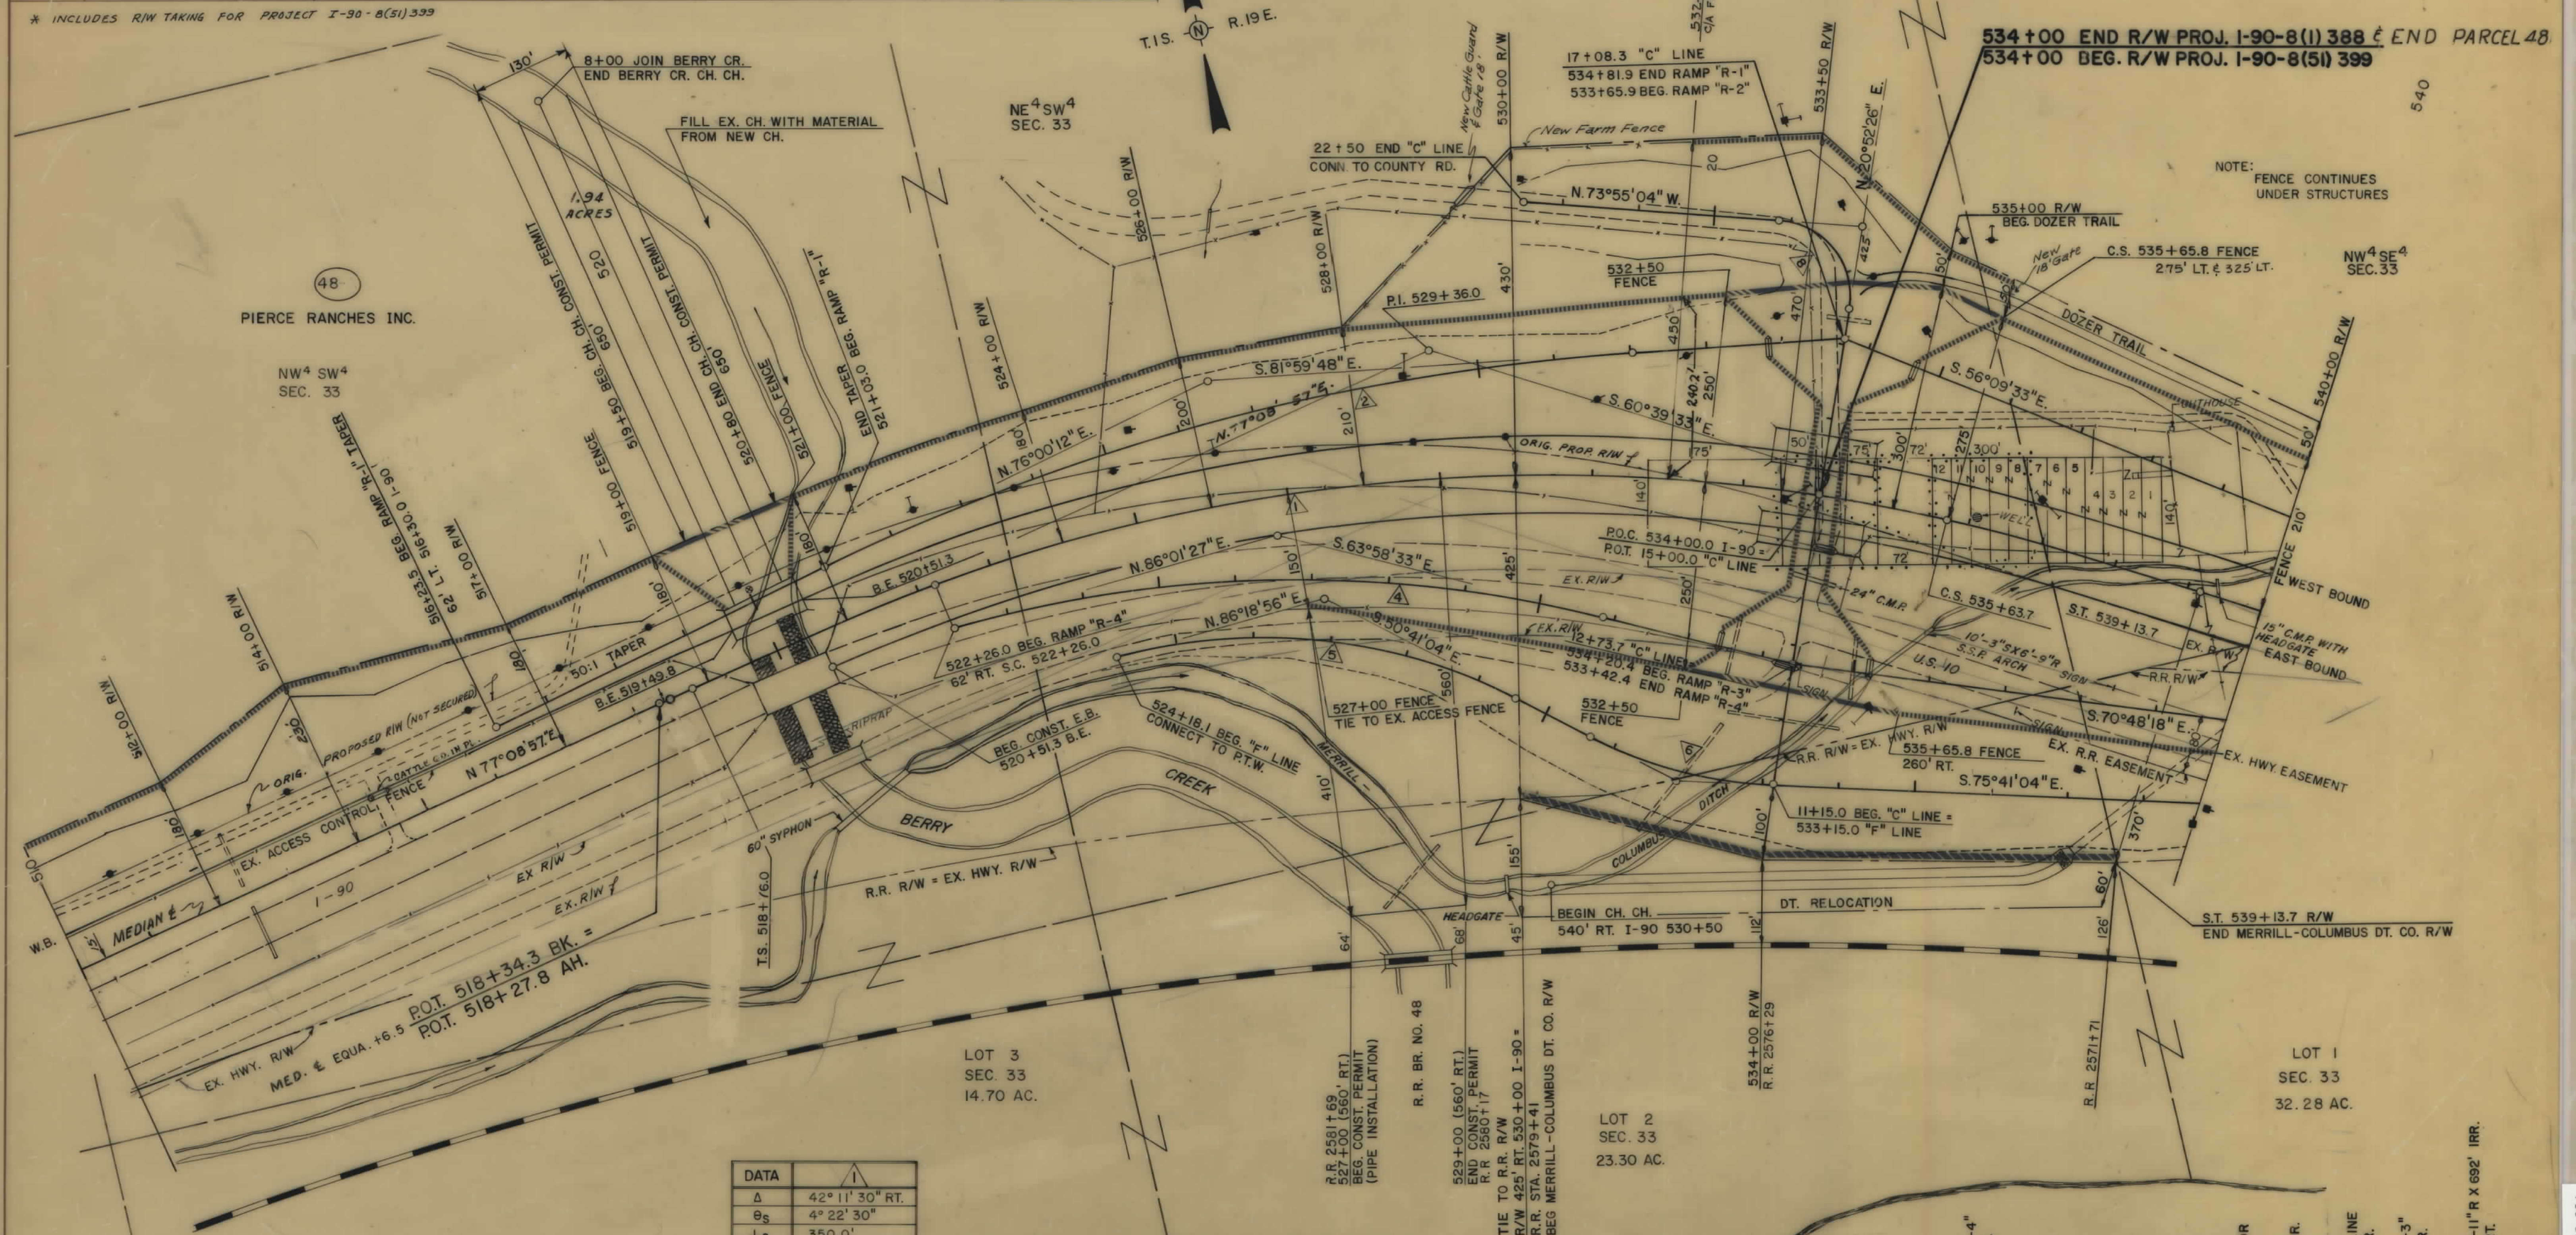

DATA	Δ
Δ	$42^{\circ} 11' 30''$ RT.
Θ_S	$4^{\circ} 22' 30''$
L_S	$350.0'$
Δ_C	$33^{\circ} 26' 30''$
D_C	$2^{\circ} 30'$
L_C	$1337.7'$
T_S	$1060.0'$
R	2291.8
S	0.074
PI.	$529 + 36.0$
T.S.	$518 + 78.1$
S.C.	$522 + 26.0$
C.S.	$535 + 63.7$
S.T.	$539 + 13.7$

DATA	2	3	4	5	6	7	8
Δ	22°00'00" RT.	9°00'00" RT.	30°00'00" RT.	43°00'00" RT.	25°00'00" LT.	15°00'00" RT.	94°47'30" LT.
D	2°00'	2°45'	3°30'	8°00'	10°00'	4°30'	—
T	556.86'	163.97'	438.64'	282.13'	127.02'	167.63'	108.73'
L	1100.00'	327.27'	857.14'	537.50'	250.00'	333.33'	165.45'
R	2864.79'	2083.68'	1637.02'	716.20'	572.96'	1273.24'	100.00'
S	0.07 %	0.05 %	0.08 %	0.08 %	0.07 %	0.06 %	0.08 %
P.I.	526+59.9	543+73.0	526+66.7	527+00.2	531+92.0	541+48.6	18+57.4
P.C.	521+03.0	542+09.0	522+28.1	524+18.1	530+65.0	539+81.0	17+48.7
P.T.	532+03.0	545+36.3	530+85.2	529+55.6	533+15.0	543+14.3	19+14.2

FED. ROAD DIV. NO.	STATE	F.A.P. NO'S		STATE NO.	SHEET NO.	TOTAL SHEETS
		CONST. NO.	R/W NO.			
8	MONT.	1-90-8 (52) 396	1-90-8 (1) 388	8908-	13	13

REED POINT EAST - CRAVER WEST SECTION

534+00 END R/W PROJ. I-90-8(1) 388' END PARCEL 48.
534+00 BEG. R/W PROJ. I-90-8(51) 399'

NOTE:
FENCE CONTINUES
UNDER STRUCTURES

NW⁴ SE⁴
SEC. 33

S.T. 539+13.7 R/W
END MERRILL-COLUMBUS DT. CO. R/W

LOT 1
SEC. 33
32.28 AC.

LOT 2
SEC. 33
23.30 AC

LOT 3
SEC. 33
14.70 AC.

THE KEN R. WHITE CO
HELENA , MONT.

532+60 "R-4"
24" X 82' DB.

533 + 66
24" x 200' DB

534 + 34

17+25 "C" LINE
24" X 58' DR.

535+00 "R-3"
24" X 82' DR.

541+20
10'-8" S X 6'-11" R X 692' IRR.
SKEW 35° RT.

24 X 166 DK.	CONSTRUCTION LIMITS
	TOP OF CUT _____
	TOE OF FILL _____

MAP TRANS TO R/W _____	
MAP REVISED 12-11-68	
B.P.R. APPROVAL 9-6-68, 11-18-68, 1-8-69	
3-10-69	

STATE OF MONTANA
STATE HIGHWAY COMMISSION
LAND REQUIRED FOR RIGHT OF WAY
STILLWATER COUNTY
SCALE 1" = 100' MAP COMPLETED _____

1 90-8(1)388 SHT 18 OF 18

5

SEC. 33

SEC. 32

512 + 43
24" x 78"