

PLANS
NOT
TO
SCALE

FED. ROAD DIST. NO.	STATE	FED. AID PROJECT NO.	CONSTR. NO.	R/W NO.	STATE NO.	SHEET NO.	TOTAL SHEETS
8	MONT.			1-90-8(31)455	8908-31	1	15

STATE OF MONTANA

STATE HIGHWAY COMMISSION

PINEHILL - PRYOR CREEK

RIGHT OF WAY PLAN OF


FEDERAL AID PROJECT NO.

PINEHILL - PRYOR CREEK

6.073 MILES


190-8 (31)455 R/W

190-8 () CONST.

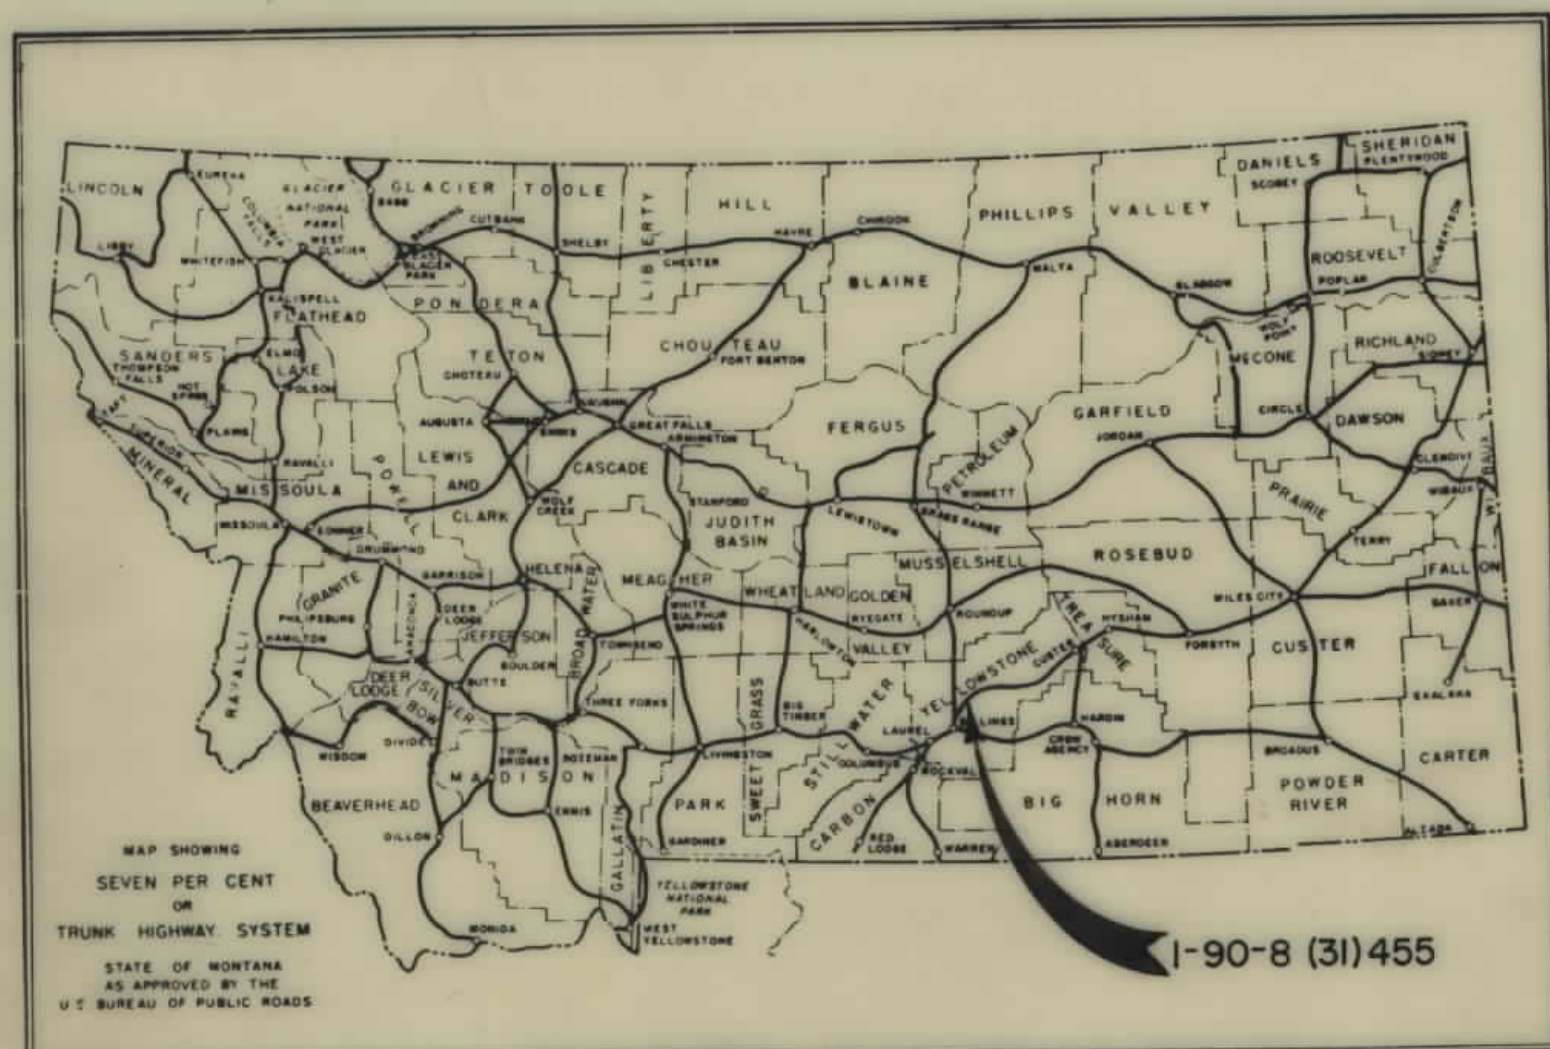

CONVENTIONAL SIGNS

STATE AND NATIONAL LINE.....	----
COUNTY LINE.....	----
CITY, VILLAGE OR BOROUGH LINE.....	----
TOWNSHIP LINE.....	----
SECTION LINE.....	----
RESERVATION LINE.....	----
FENCE LINE.....	----
GUARD RAIL.....	----
OWNERSHIP BOUNDARY.....	----
RIGHT OF WAY LINE.....	----
RIGHT OF WAY LINE FENCED.....	----
TRAVELED WAY.....	----
RAILROADS.....	----
RETAINING WALLS.....	----
BASE OR SURVEY LINE.....	----
LEVEE.....	----
CULVERTS IN PLACE (PLAN).....	----
NEW CULVERTS (PLAN).....	----
NEW CULVERTS (PROFILE).....	----
TROLLEY POLE.....	----
POWER POLE.....	----
TELEPHONE OR TELEGRAPH POLE.....	----
MARSH.....	----
DITCH.....	----
BRIDGE.....	----
SECTION CORNER.....	FOUND UNFOUND
1/4 SECTION CORNER.....	FOUND UNFOUND
1/16 CORNER.....	FOUND UNFOUND
CENTER OF SECTION.....	⑤
CONTROL OF ACCESS WITH FENCE.....	②
CONTROL OF ACCESS WITHOUT FENCE.....	②
PARCEL NUMBER.....	②
CATTLE GUARD.....	----
GATE IN FENCE.....	----
CONSTRUCTION LIMITS.....	CUT FILL

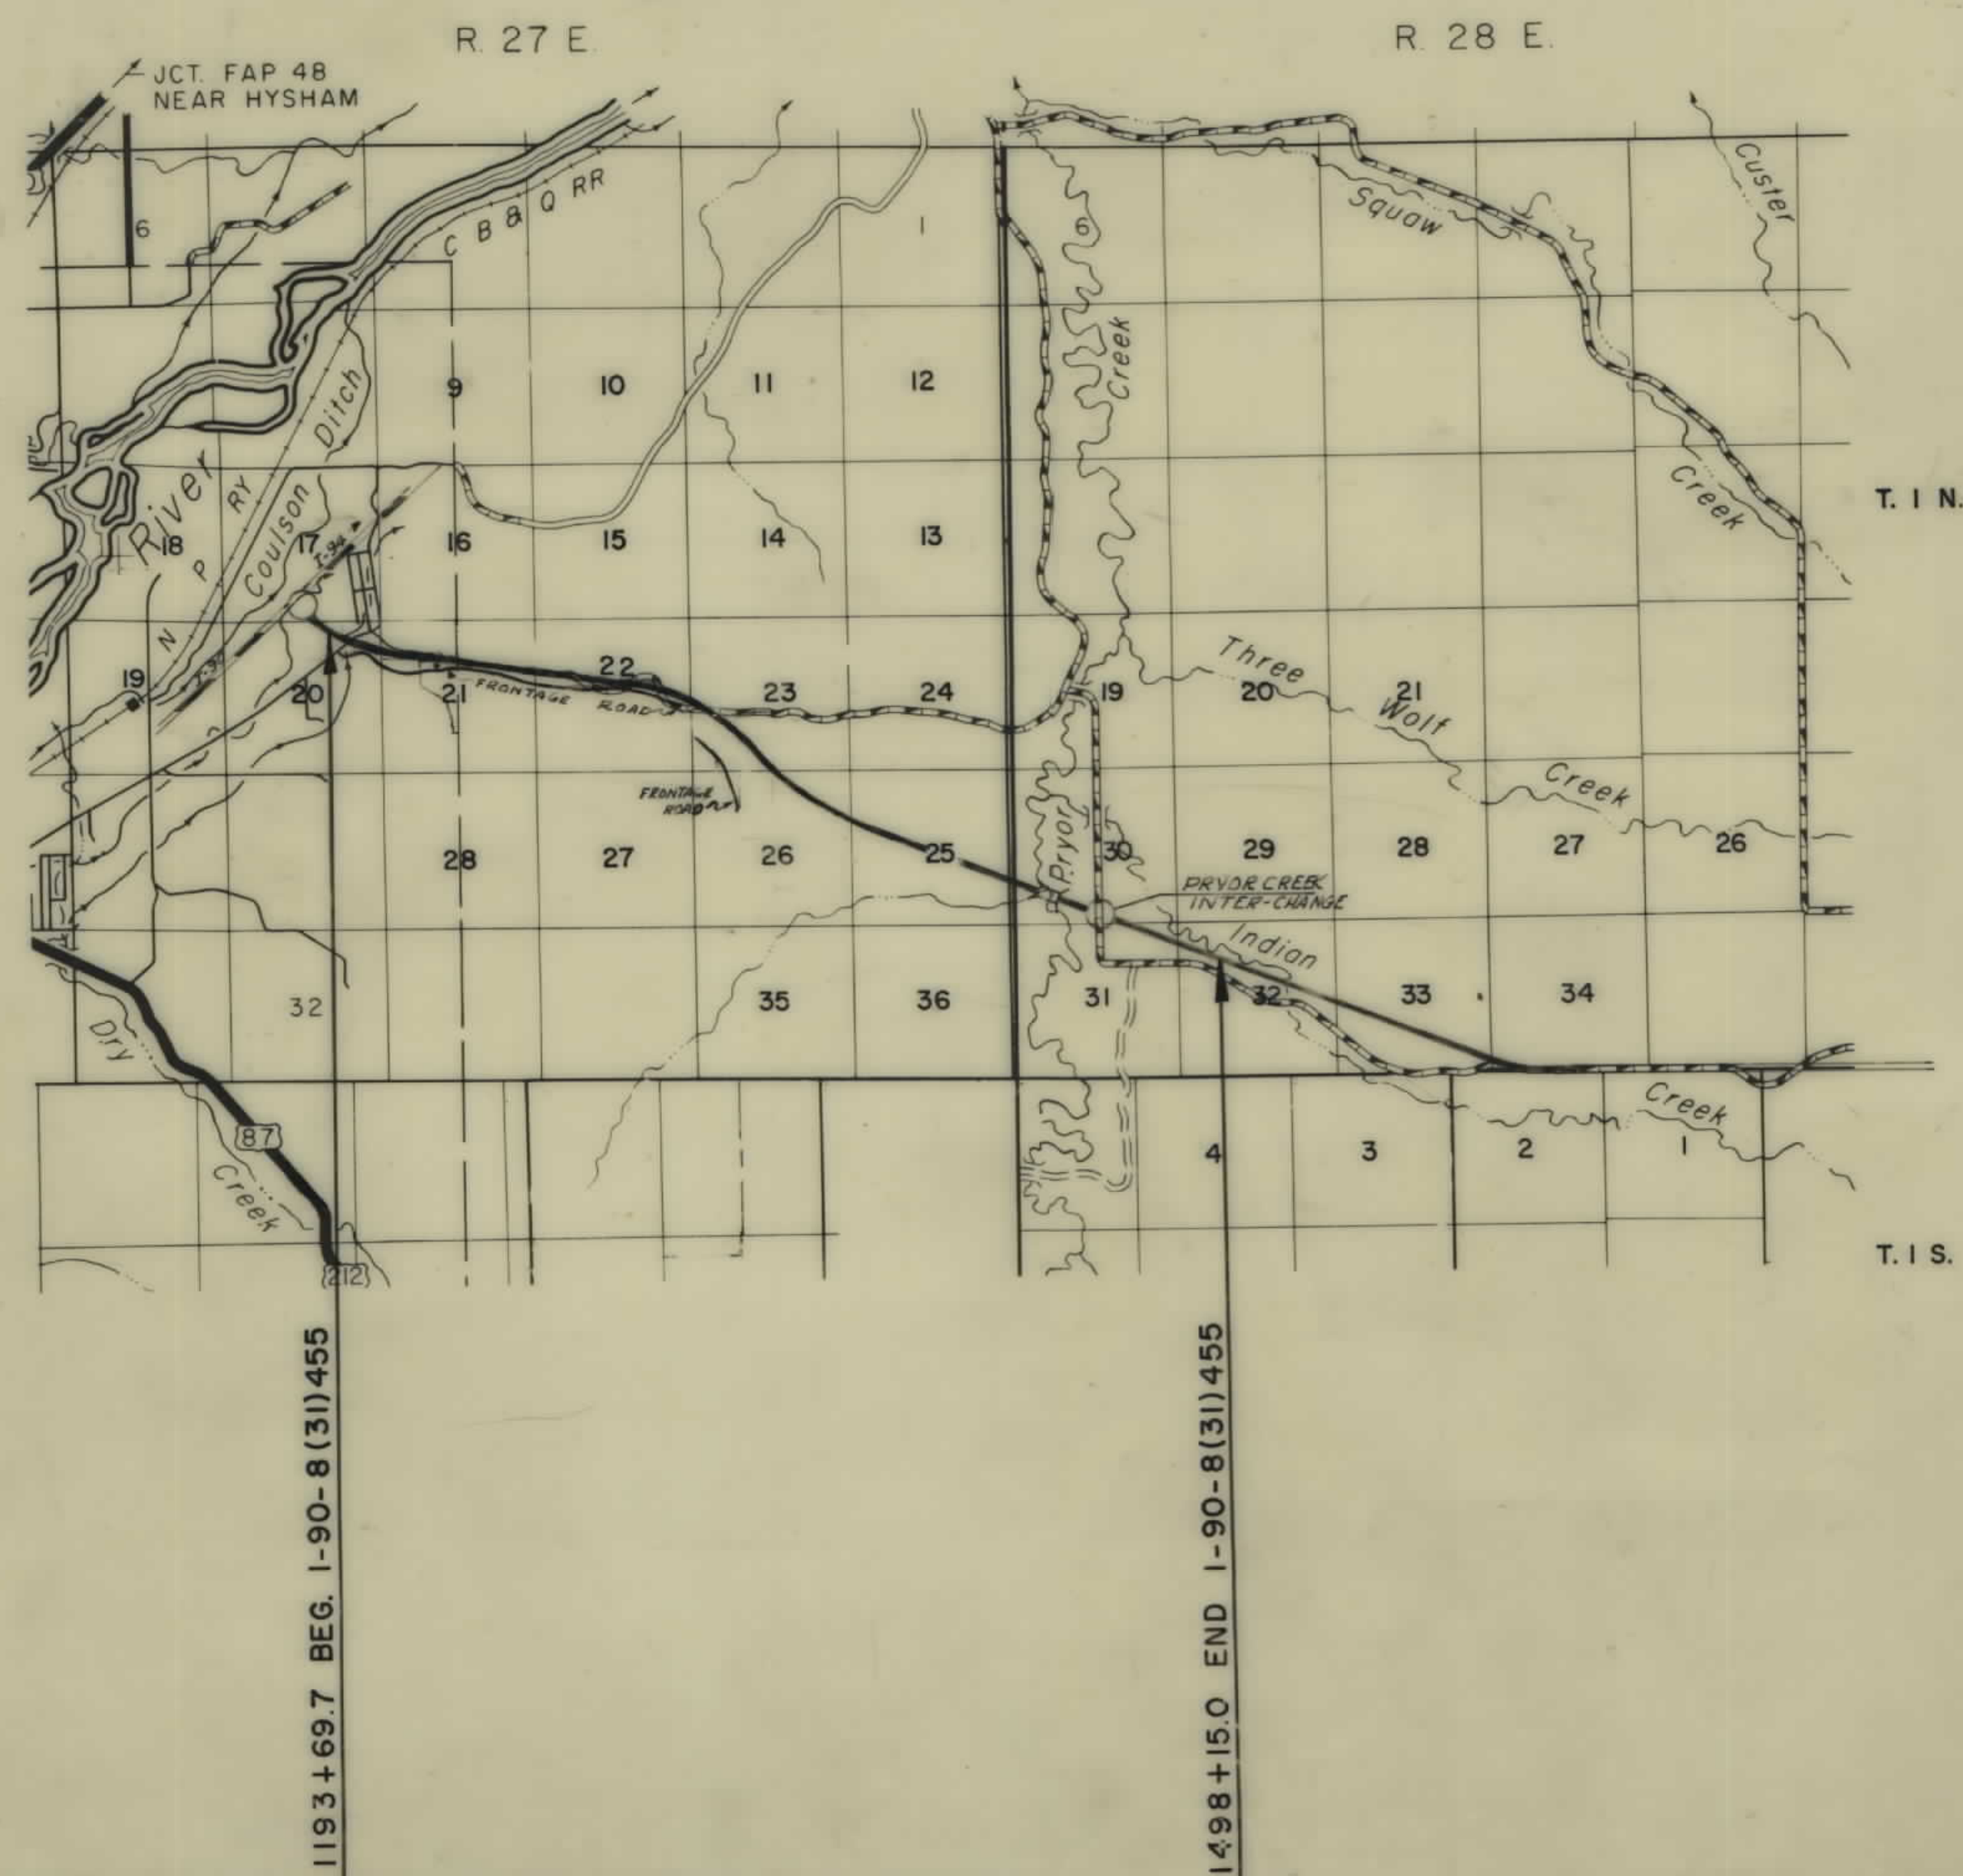

STATE HIGHWAY COMMISSION OF MONTANA

APPROVED:

STATE HIGHWAY ENGINEER DATE


DEPARTMENT OF COMMERCE
BUREAU OF PUBLIC ROADS

APPROVED:

DIVISION ENGINEER DATE

3-10-67, 6-8-67,

OWNERSHIPS							
PARCEL	NAME	ADDRESS	TOTAL ACREAGE	GROSS TAKE ACREAGE	R.T.W. ACREAGE	NET TAKE ACREAGE	REMAINDER LEFT RIGHT
1	JOE SEIFFERT	BILLINGS, MONT.	27.95 AC.	2.08 AC.	0.75 AC.	1.33 AC.	24.79 AC. 1.08 AC.
2	FRANKLIN RUGGLES & HELEN H. RUGGLES	"	0.97 AC.	0.97 AC.	0.97 AC.	0.97 AC.	
3	ALBERT D. & R. SHONWALTER	"	34.36 AC.	15.65 AC.	1.59 AC.	14.06 AC.	13.32 AC. 5.39 AC.
4	DELETED	"					
5	HAROLD T. & ELEANOR SARVER	BILLINGS, MONT.	8.44 AC.	8.44 AC.	0.88 AC.	7.56 AC.	
6	WILLIAM E. & ETHEL MOORE	"	60.69 AC.	16.21 AC.	1.80 AC.	14.41 AC.	44.48 AC.
5-A	HAROLD T. SARVER, et al	BILLINGS, MONTANA	1.97 AC.	1.97 AC.		1.97 AC.	

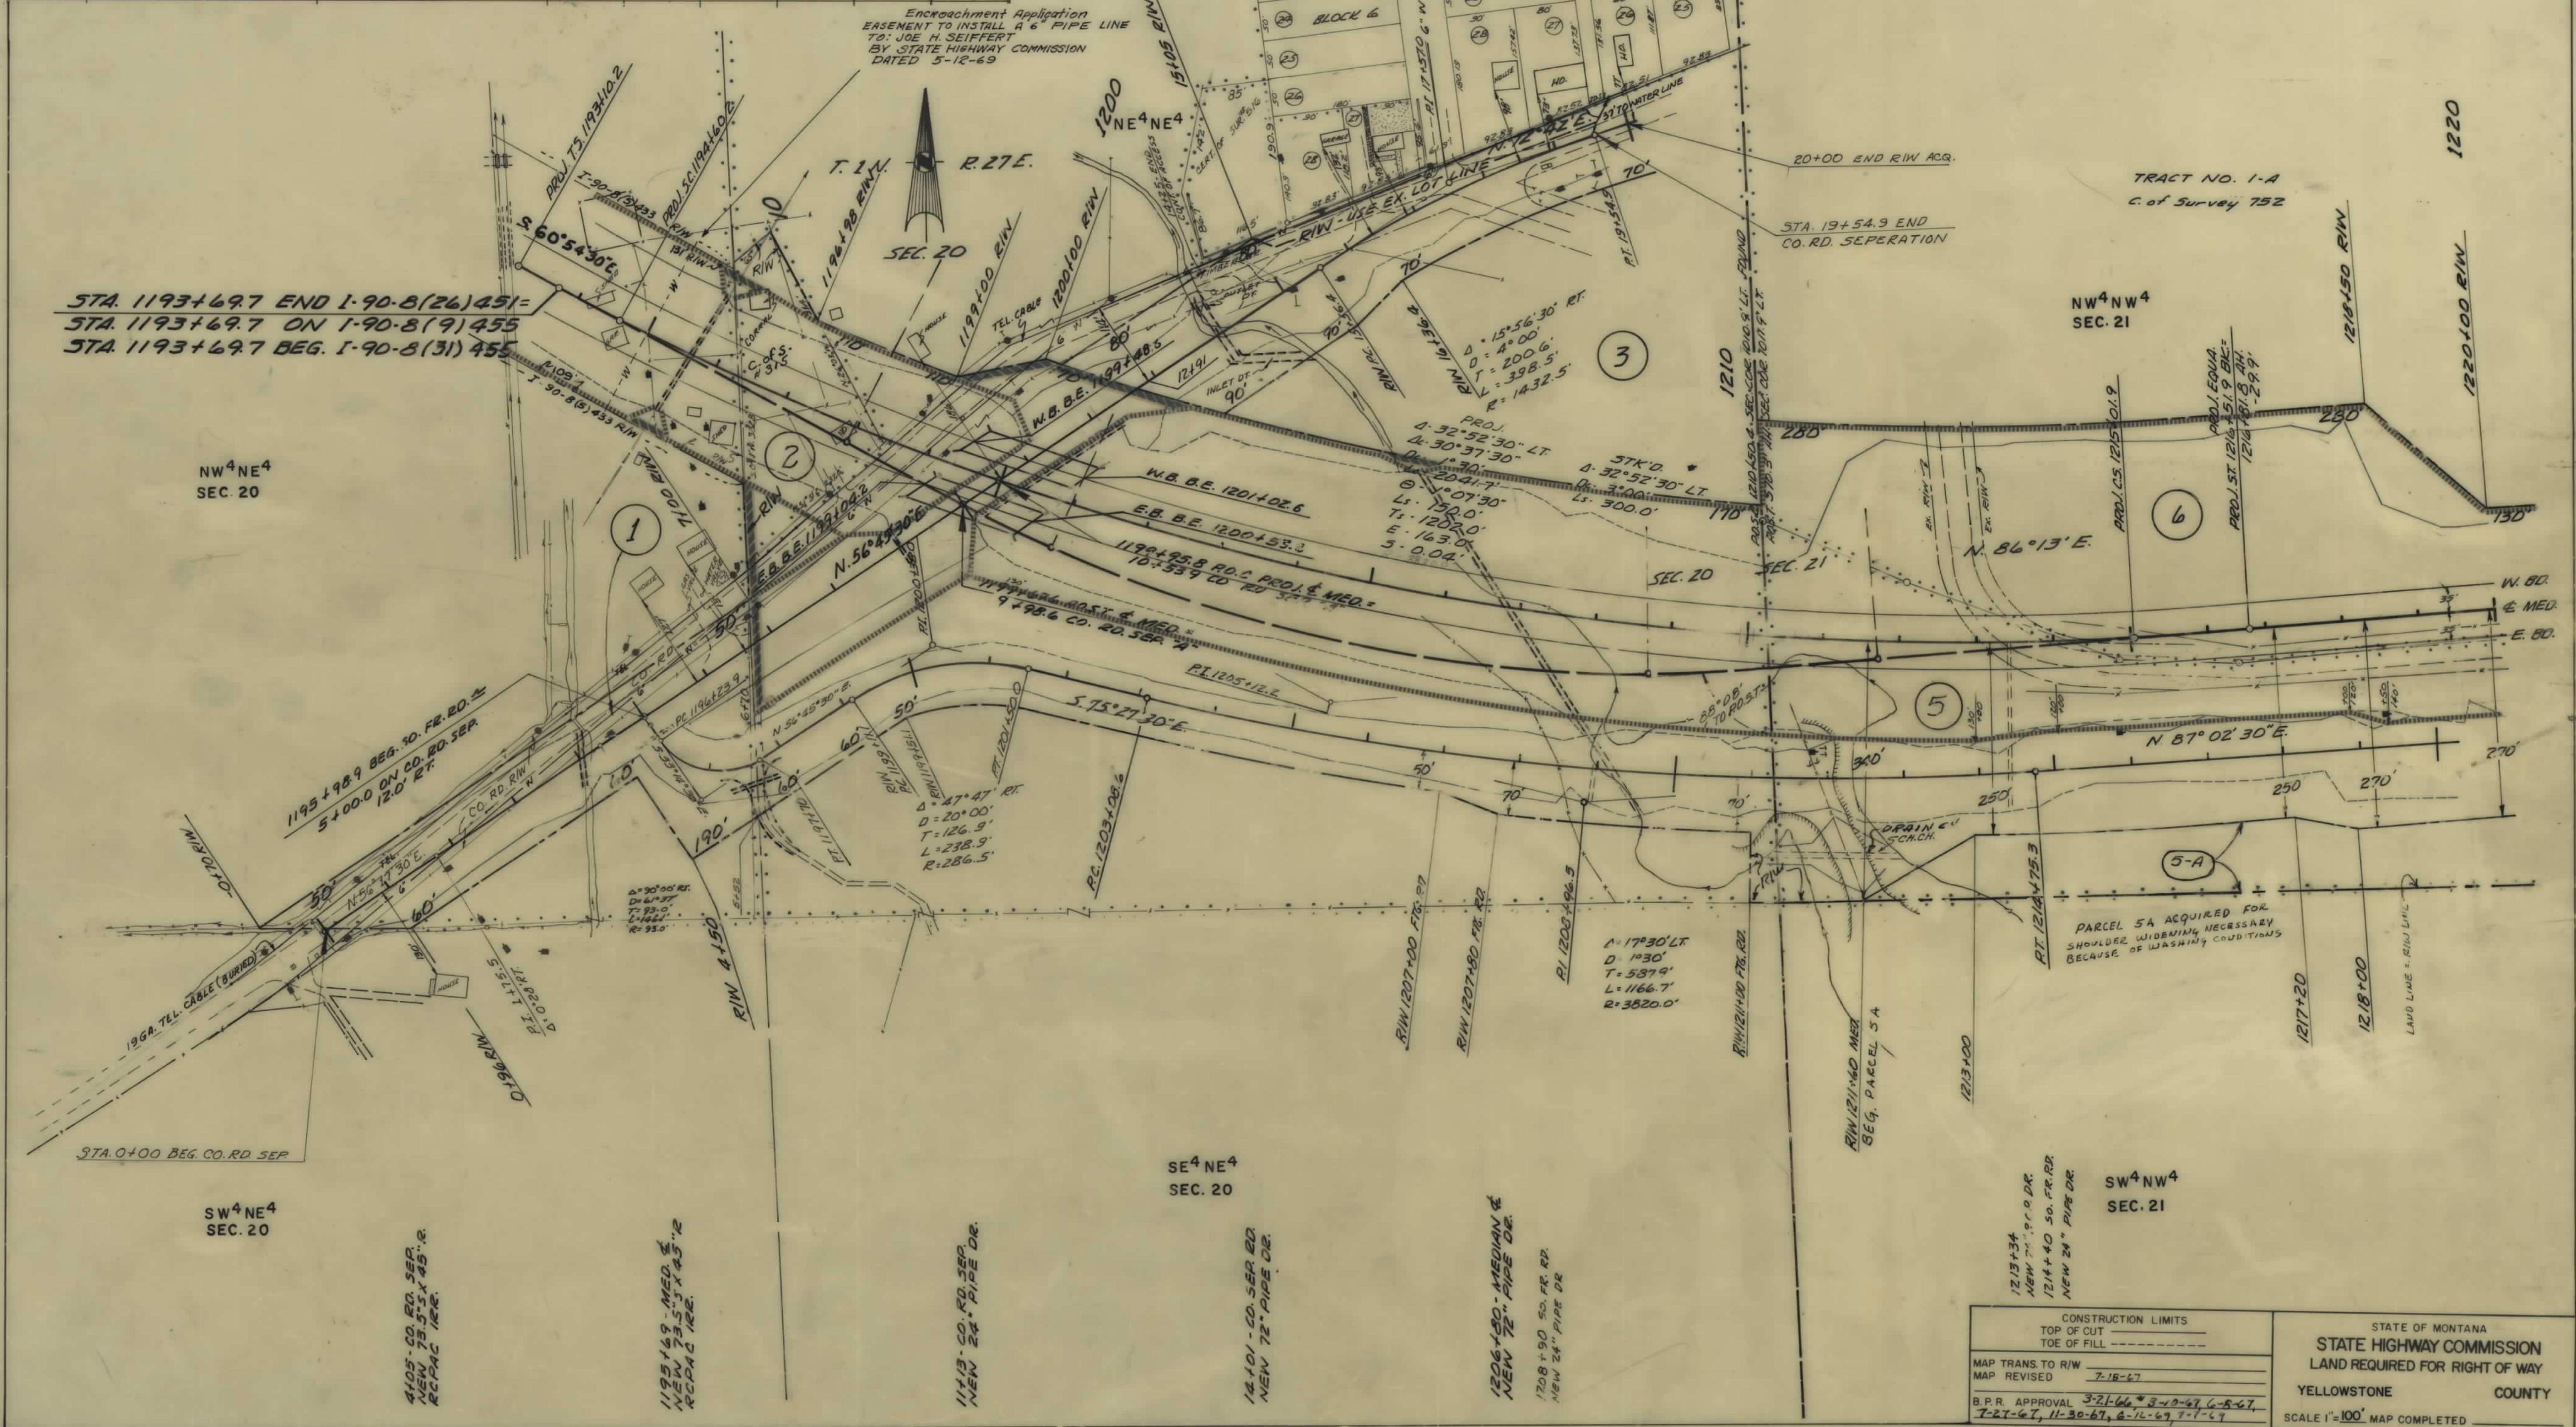

FED. ROAD DIST. NO.	STATE	FED. AID PROJECT NUMBERS CONST. NO. R/W NO.	STATE NO.	SHEET NO.	TOTAL SHEETS
8	MONT.	1-90-8(31)455	8908-31	3	15

CONSTRUCTION LIMITS TOP OF CUT TOE OF FILL	STATE OF MONTANA STATE HIGHWAY COMMISSION LAND REQUIRED FOR RIGHT OF WAY YELLOWSTONE COUNTY
MAP TRANS. TO R/W MAP REVISED 7-18-67	SCALE 1"=100' MAP COMPLETED
B.P.R. APPROVAL 3-21-66, 8-20-67, 6-8-67, 7-27-67, 11-30-67, 6-16-69, 7-1-69	
* APPROVAL FOR PARCEL 1 ONLY!	

OWNERSHIPS							
PARCEL	NAME	ADDRESS	TOTAL AREA	GROSS R/W AREA	P.T.W. AREA	AREA TO BE ACQUIRED	REMAINDER
5-A	HAROLD T. & ELEANOR SARVER	BILLINGS, MONT.	1.97 AC.	1.97 AC.		1.97 AC.	
5	HAROLD T. & ELEANOR SARVER	"	8.44 AC.	8.44 AC.	0.89 AC.	7.55 AC.	
6	WILLIAM E. & ETHEL MOORE	"	20.69 AC.	14.21 AC.	1.80 AC.	14.41 AC.	44.48 AC.
7	GAUGER'S REAL EST. & AUTO SALES	"	42,643 S.F.	42,643 S.F.		42,643 S.F.	
8	L. R. HALL	"	22,544 S.F.	22,544 S.F.		22,544 S.F.	
9	GAUGER'S REAL EST.	"	31,033 S.F.	21,024 S.F.		21,024 S.F.	30,009 S.F.
10	ALEX DEINES	"	112.00 AC.	17.43 AC.	0.07 AC.	17.36 AC.	92.86 AC.
11	WESLEY & FRANCIS I. GAUGER	"	2.30 AC.	2.30 AC.	0.1 AC.	1.39 AC.	1.71 AC.
12	DELETED	"					
13	DICK E. & MINERVA LEFFLER	CONT. FOR DEED FROM GAUGER REAL EST.	79,718 S.F.	45,940 S.F.		45,940 S.F.	33,778 S.F.
14 = CONTINUED AT BOTTOM OF THE SHEET							

FED. ROAD DIST. NO.	STATE OF MONTANA	FED. AID PROJECT NUMBERS		STATE NO.	SHEET NO.	TOTAL SHEETS
		CONST. NO.	R/W NO.			
8	MONTANA		1-90-8 (31) 455	8908-31	4	15



14	GAUGER'S REAL EST.	BILLINGS, MONT.	249,600 S.F.	179,009 S.F.		179,009 S.F.	18,372 S.F.	62,219 S.F.
15	F. & N. LAND CO.	"	104,761 S.F.	12,879 S.F.		12,879 S.F.	91,882 S.F.	
16	A. M. & PEARL CHRISTENSON	"	79,122 S.F.	9,371 S.F.		9,371 S.F.	69,751 S.F.	
17	L. R. HALL	"	99,305 S.F.	29,750 S.F.		29,750 S.F.	69,555 S.F.	
18	GAUGER'S REAL EST.	"	43,240 S.F.	173 S.F.		173 S.F.	43,067 S.F.	
19	GAUGER'S REAL EST.	"	79,849 S.F.	29,288 S.F.		29,288 S.F.	50,561 S.F.	
20	CARL & VERA E. FINCH	NEW ENGLAND, NORTH DAKOTA	20,000 AC.	1.39 AC.		1.39 AC.	18.61 AC.	
36	L. R. HALL	BILLINGS, MONT.	44,932 S.F.	7,740 S.F.		7,740 S.F.	37,192 S.F.	
37	"	"	22,512 S.F.	6,824 S.F.		6,824 S.F.	15,688 S.F.	
39	DELETED	"						

CONSTRUCTION LIMITS

TOP OF CUT

TOE OF FILL

MAP TRANS. TO R/W

MAP REVISED

B.P.R. APPROVAL

8-10-67, 7-7-68, 4-27-69

STATE OF MONTANA

STATE HIGHWAY COMMISSION

LAND REQUIRED FOR RIGHT OF WAY

YELLOWSTONE COUNTY

SCALE 1"=100' MAP COMPLETED

FED ROAD DIST NO	STATE	FED AID PROJECT NUMBERS		STATE NO	SHEET NO	TOTAL SHEETS
		CONST NO	R/W NO.			
8	MONT		1-90-8(3)455	8908-31	13	15

