


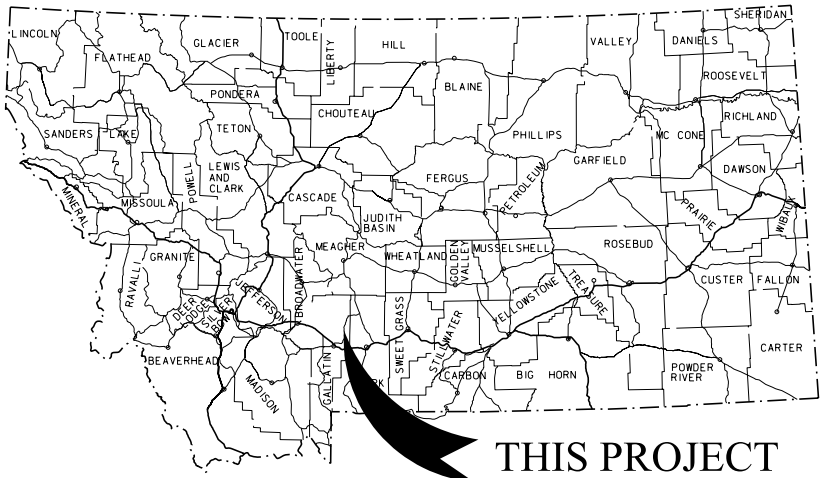

MONTANA DEPARTMENT OF TRANSPORTATION

RIGHT OF WAY PLAN

FEDERAL AID PROJECT STPP 86-1(59)10

BRIDGER CANYON

GALLATIN COUNTY

STATE	RIGHT OF WAY	SHEET NO.	TOTAL SHEETS
MONTANA		1	2
R/W ID.		STPP 86-1(59)10	
PROJECT NO.		8112-059-000	


BRIDGER CANYON

T.1 S. LENGTH 6.7 MILES T.1 N.

SEE SHEET NO. 2 FOR OWNERSHIP NAMES, ADDRESSES, AREAS, ETC.

PLAN LEGEND

PROPOSED RIGHT OF WAY LINE
EXISTING RIGHT OF WAY LINE
RAILROAD RIGHT OF WAY LINE
RIGHT OF WAY BASELINE
STK'D CENTERLINE
SECTION LINE
OWNERSHIP BOUNDARY
FULL ACCESS CONTROL
LIMITED ACCESS CONTROL
EXISTING FULL ACCESS CONTROL
EXISTING LIMITED ACCESS CONTROL
PRESENT TRAVELED WAY (P.T.W.)
FENCE LINE
EXISTING GUARDRAIL
PROPOSED GUARDRAIL
GATE IN FENCE
CATTLE GUARD: EXIST. - PROPOSED
SECTION CORNER
1/4 SECTION CORNER
CLOSING CORNER
MEANDER CORNER
CENTER OF SECTION
1/16 SECTION CORNER FOUND
RIGHT OF WAY MONUMENT
PROPERTY CORNER PIN
POWER POLE IN PLACE
TELEPHONE POLE IN PLACE
TELEGRAPH POLE IN PLACE
LIGHT POLE
PROPOSED CULVERT
EXISTING CULVERT
OUTLET DITCH
INLET DITCH
EXISTING DITCH
CHANNEL CHANGES
DITCH BLOCK
RIPRAP
BRIDGES
RAILROADS
PARCEL NUMBERS
APPROACH: EXIST.-PROPOSED

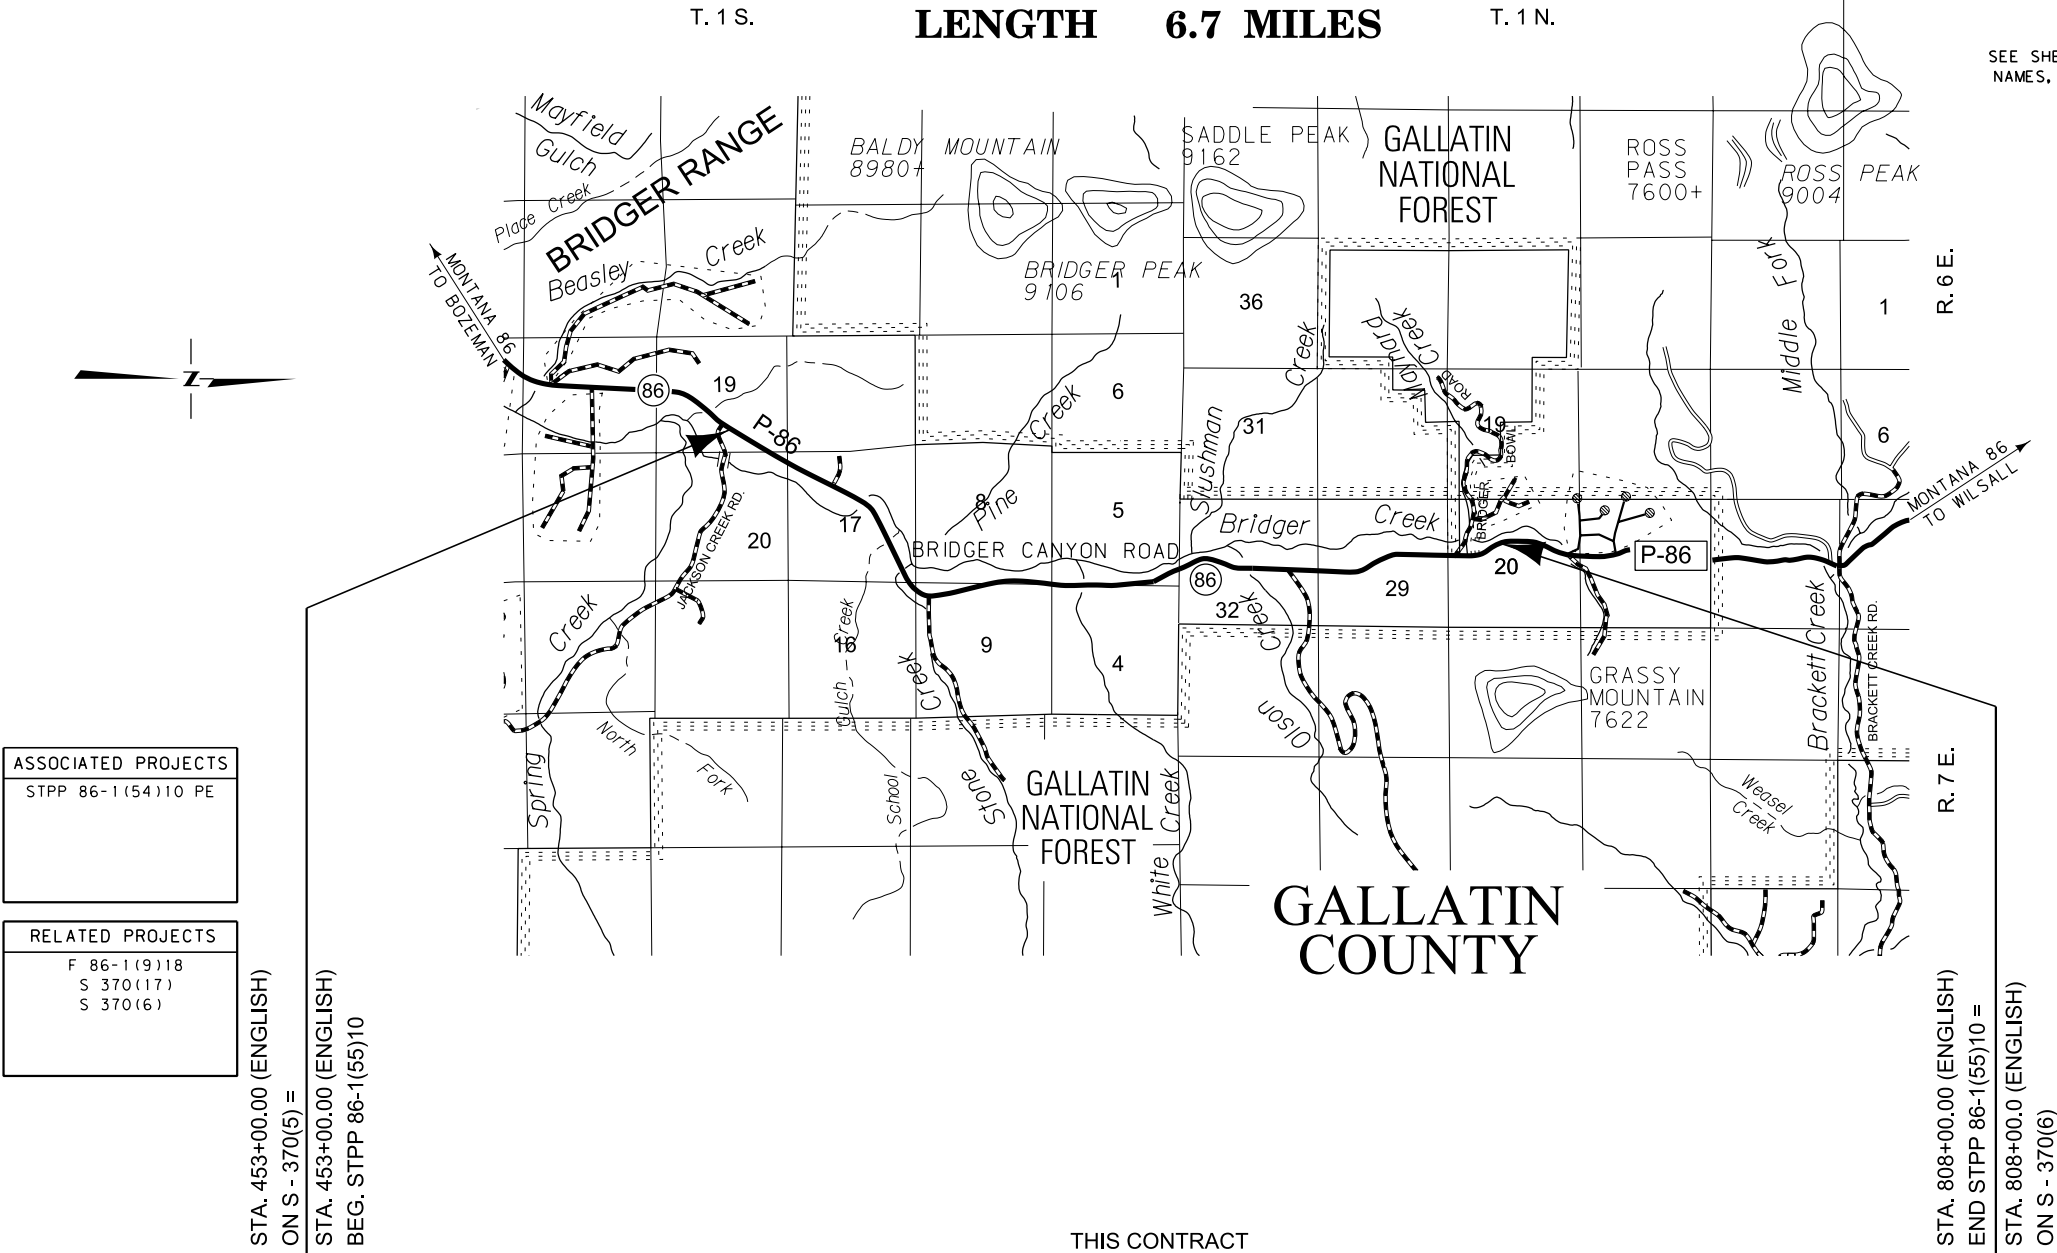

CONSTRUCTION LIMITS

CUT SECTION

TOE OF FILL

MAP REVISED

FHWA/MDT APPROVAL

GRID STATE PLANE COORDINATES

THIS IS A STATE PLANE COORDINATE PROJECT. ALL DIMENSIONS, DISTANCES AND AREAS ON THIS PROJECT ARE GRID, EXCEPT FOR THE EXISTING R/W WIDTH DIMENSION, WHICH IS RECORD.

THE COMBINATION SCALE FACTOR IS 0.99932118.


THIS CONTRACT

RP 9.6 TO RP 16.3

OWNERSHIP											
PARCEL	NAME	ADDRESS	TOTAL AREA	GROSS R/W AREA	EX. EASE. AREA	NET AREA	REMAINDER		CONST. PMT. AREA	EASEMENT AREA	SHEET NO.
							LEFT	RIGHT			
1	JACKSON FINANCIAL GROUP, LLC	404 S. WELLS ST STE 600, CHICAGO, IL 60607	160.00+ AC						0.07 AC		2
2	ADELAIDE E. FOSTER	15870 BRIDGER CANYON RD, BOZEMAN, MT 59715	OWNER NOTIFICATION ONLY								2
3	VARGAS FAMILY TRUST, ETAL	16002 BRIDGER CANYON RD, BOZEMAN, MT 59715	OWNER NOTIFICATION ONLY								2

STATE	RIGHT OF WAY	SHEET	TOTAL
MONTANA		NO.	SHEETS
		2	2
R/W ID.		STPP 86-1(59)10	
PROJECT NO.		8112-059-000	

BRIDGER CANYON

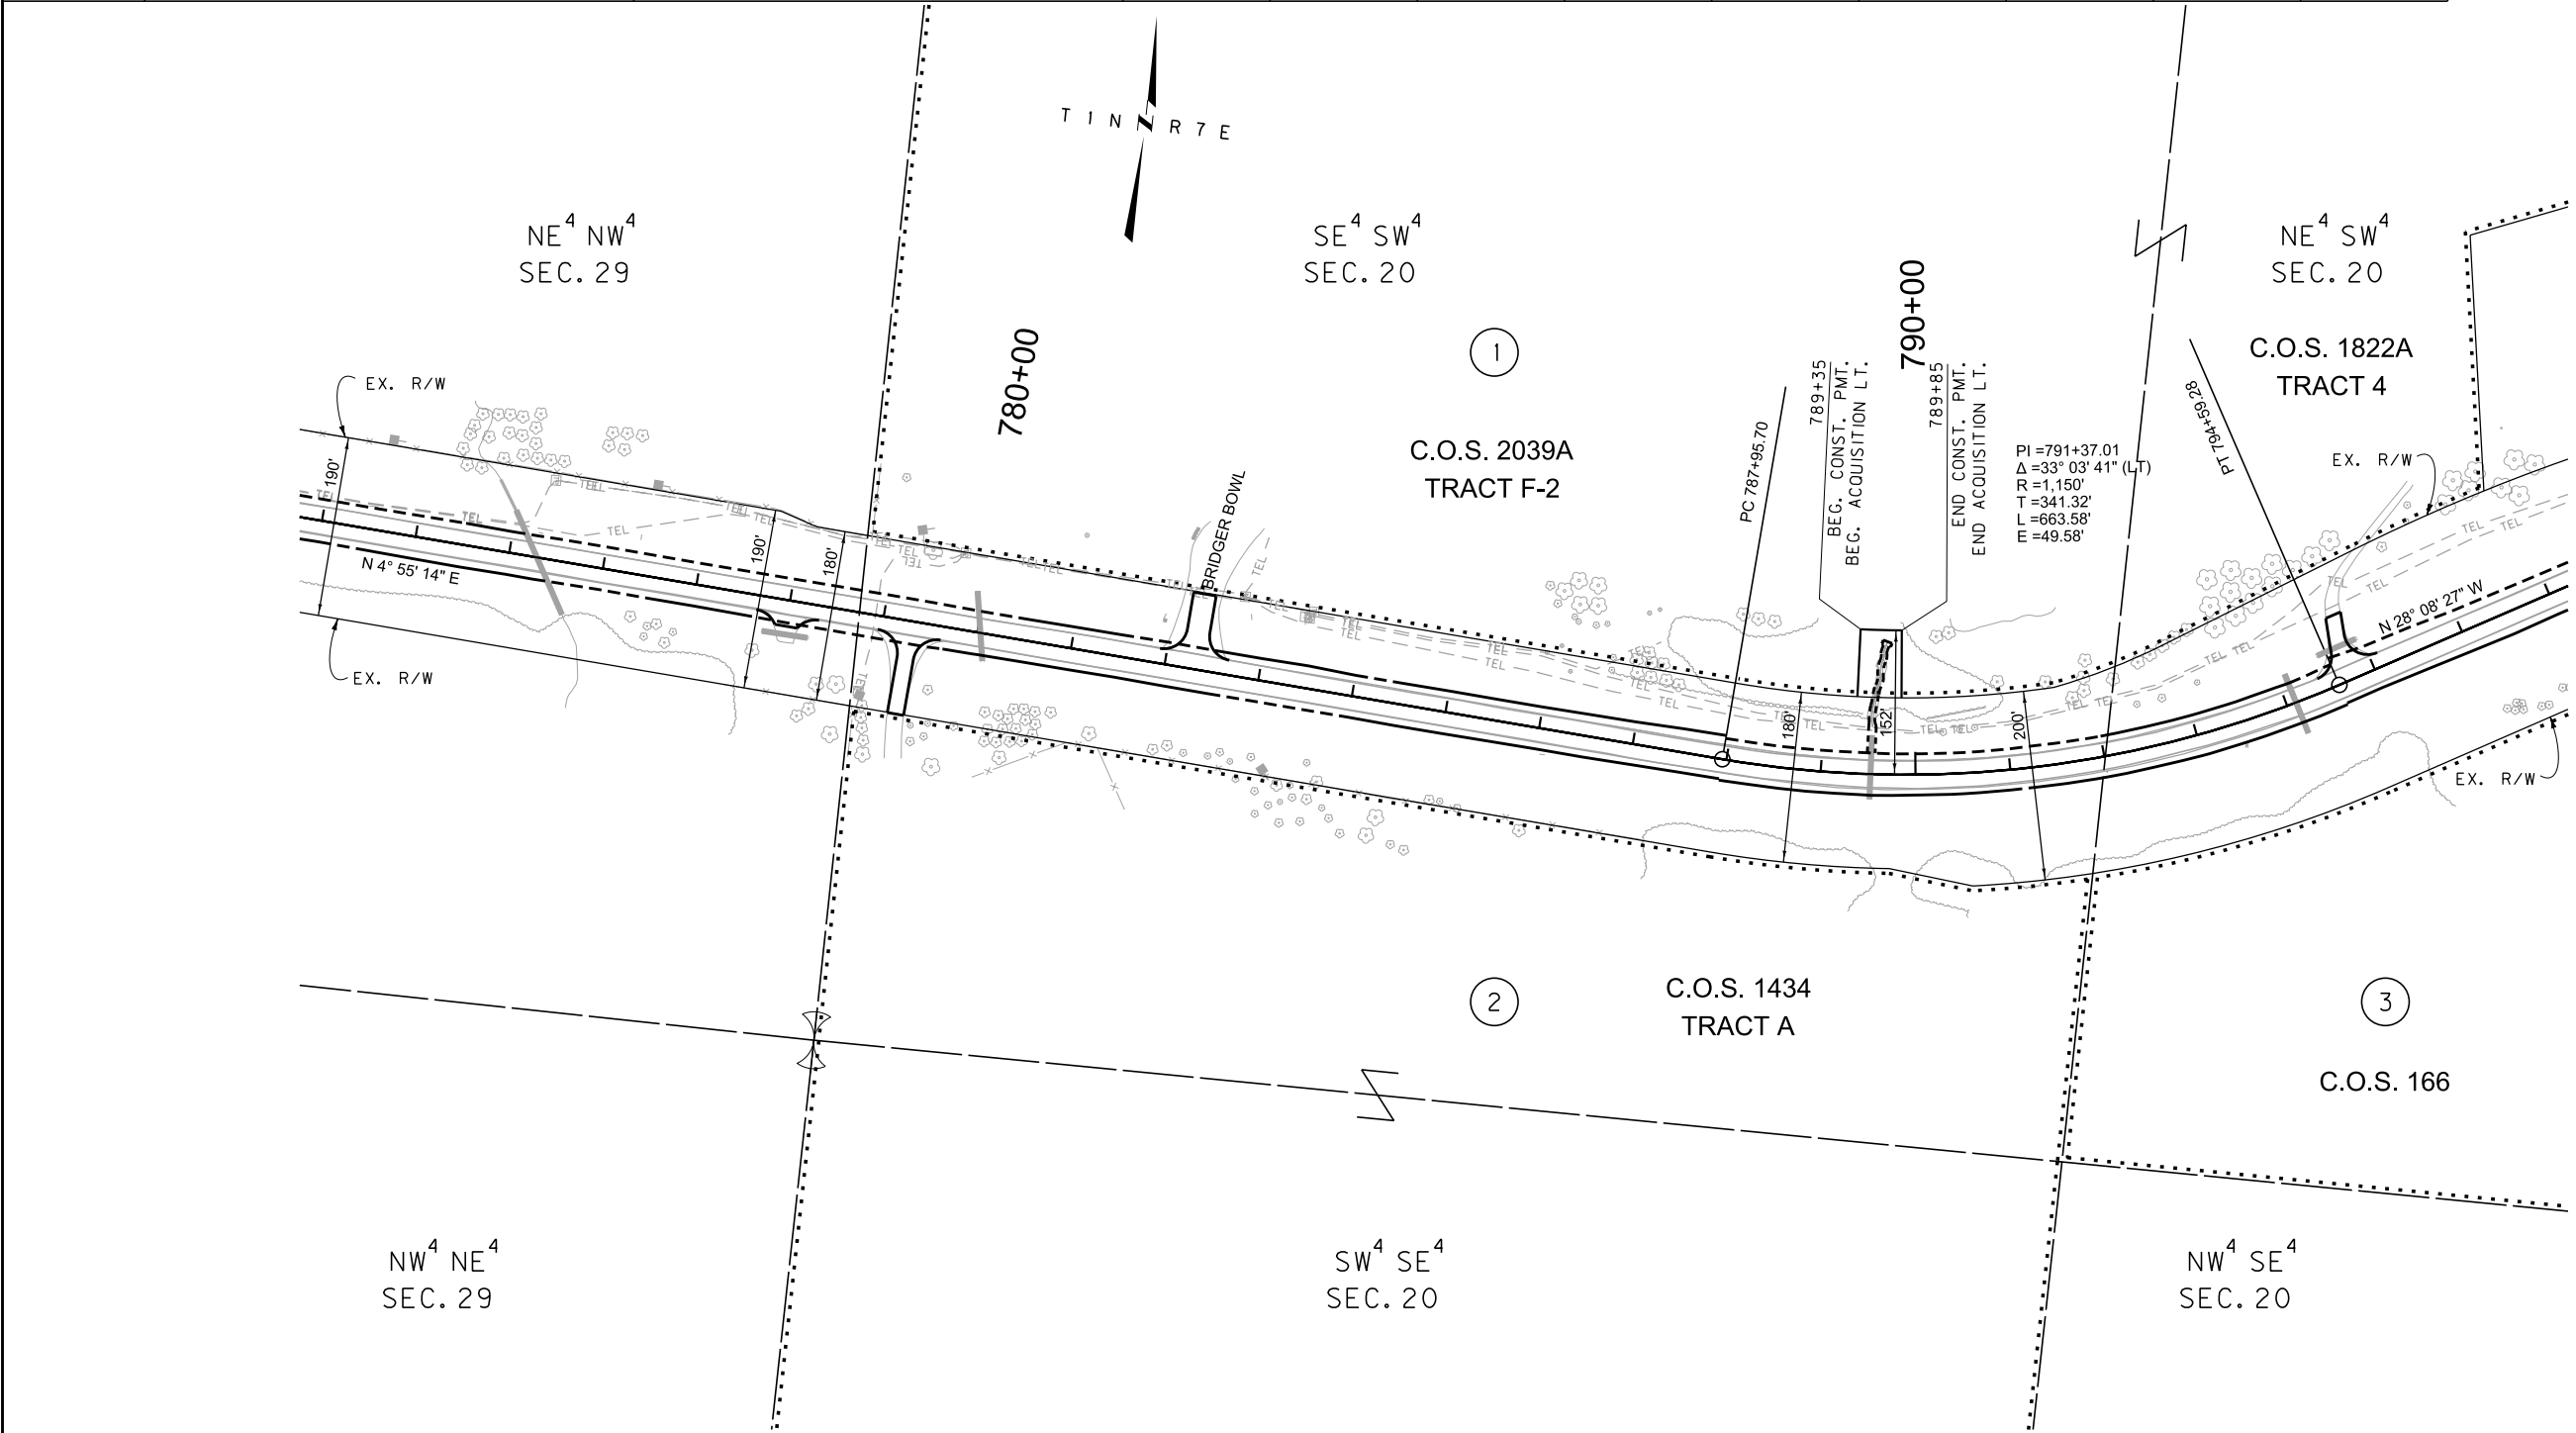

CONSTRUCTION LIMITS	MAP REVISED _____
CUT SECTION	_____
TRANSITION	_____
TOE OF FILL	_____
FHWA/MDT APPROVAL	
9/11/17	

3	MDT MONTANA DEPARTMENT OF TRANSPORTATION	C:\DGN\8112000\ropln001.dgn
2		9/22/2017
1		10:27:26 AM CPS - U2573

- NOTES:
1. THE PROPOSED R/W LINE WHERE A SPIRAL CURVE TRANSITION IS USED IS A CHORD RATHER THAN A CONCENTRIC CURVE.
 2. ALL STATIONS AND OFFSETS FOR R/W BREAKS ARE IN REFERENCE TO THE R/W BASELINE.

GRID STATE PLANE COORDINATES
THIS IS A STATE PLANE COORDINATE PROJECT. ALL DIMENSIONS, DISTANCES AND AREAS ON THIS PROJECT ARE GRID, EXCEPT FOR THE EXISTING R/W WIDTH DIMENSION, WHICH IS RECORD.
THE COMBINATION SCALE FACTOR IS 0.99932118.

MONTANA DEPARTMENT OF TRANSPORTATION

RIGHT OF WAY PLAN

GALLATIN COUNTY

SCALE 1"=100'

0

50'

100'

200'

300'