

PLANS
NOT
TO
SCALE

PROJ.
 $\Delta = 4^{\circ}13' \text{ LT}$
 $D = 0^{\circ}30'$
 $T = 421.8'$
 $L = 843.3'$
 $R = 11460.0'$

Quitclaim Deed
 Issued To Amelia
 J. Norgaard
 Glendive, Montana
 9-27-60

SE $\frac{1}{4}$ NE $\frac{1}{4}$
 Amelia J. Norgaard


SEC. 12 SEC. 7 SEC. 7 SEC. 8
 T30N R22W T30N R21W

0+49.0 POT F-270(B) SURVEY=
 664+00.2 POT F-270(B)=
 664+00.2 POT F-270(B)


0+61.0 Beg. F-100(B)

NE $\frac{1}{4}$ SE $\frac{1}{4}$
 $\Delta = 27^{\circ}46' \text{ RT.}$
 $D = 3^{\circ}00'$
 $T = 472.1'$
 $L = 925.6'$
 $R = 1910.0'$

16+26.9 End F-100(B)
 19+63.1 PT F-100 C

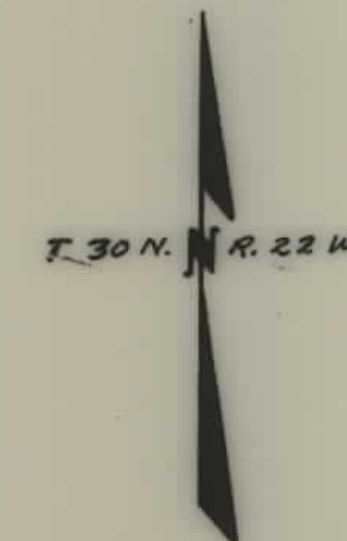

F&D ROAD DIST NO	STATE	FED AID PROJ NO	R/W NO.	SHEET NO	TOTAL SHEETS
8	MONT.	F-100(B)	1100-08	1	1

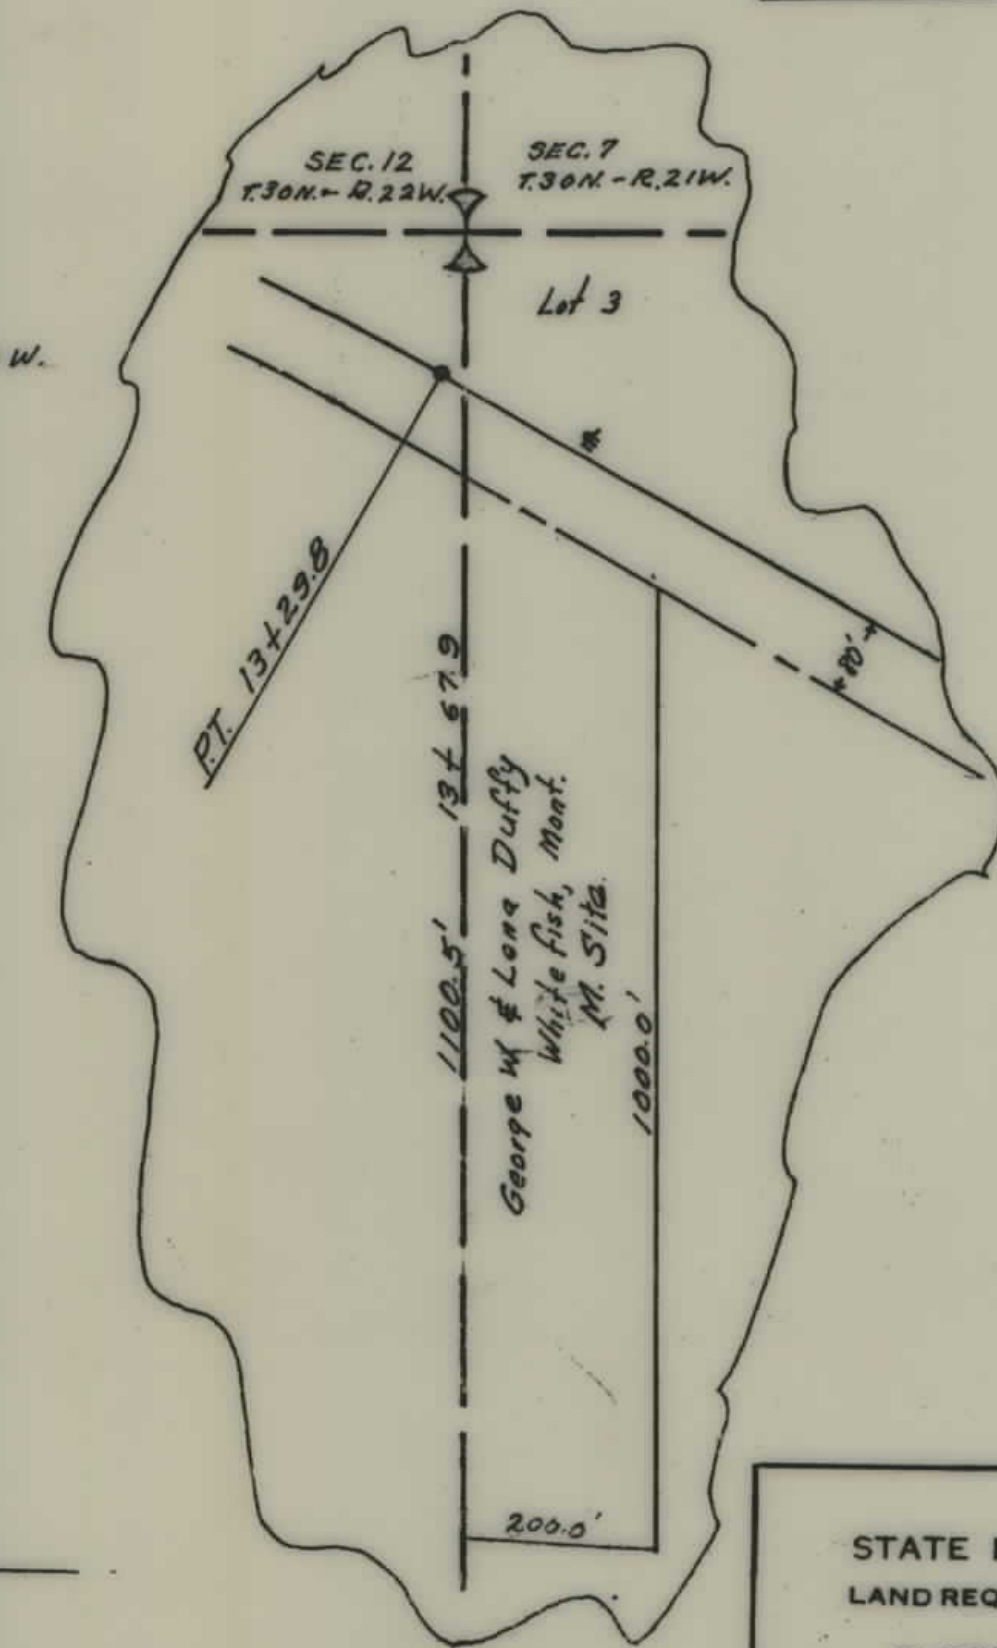

STATE OF MONTANA
 STATE HIGHWAY COMMISSION
 LAND REQUIRED FOR RIGHT OF WAY
 FLATHEAD COUNTY
 SCALE 1" = 200' MAP COMPLETED