


PLANS
NOT
TO
SCALE

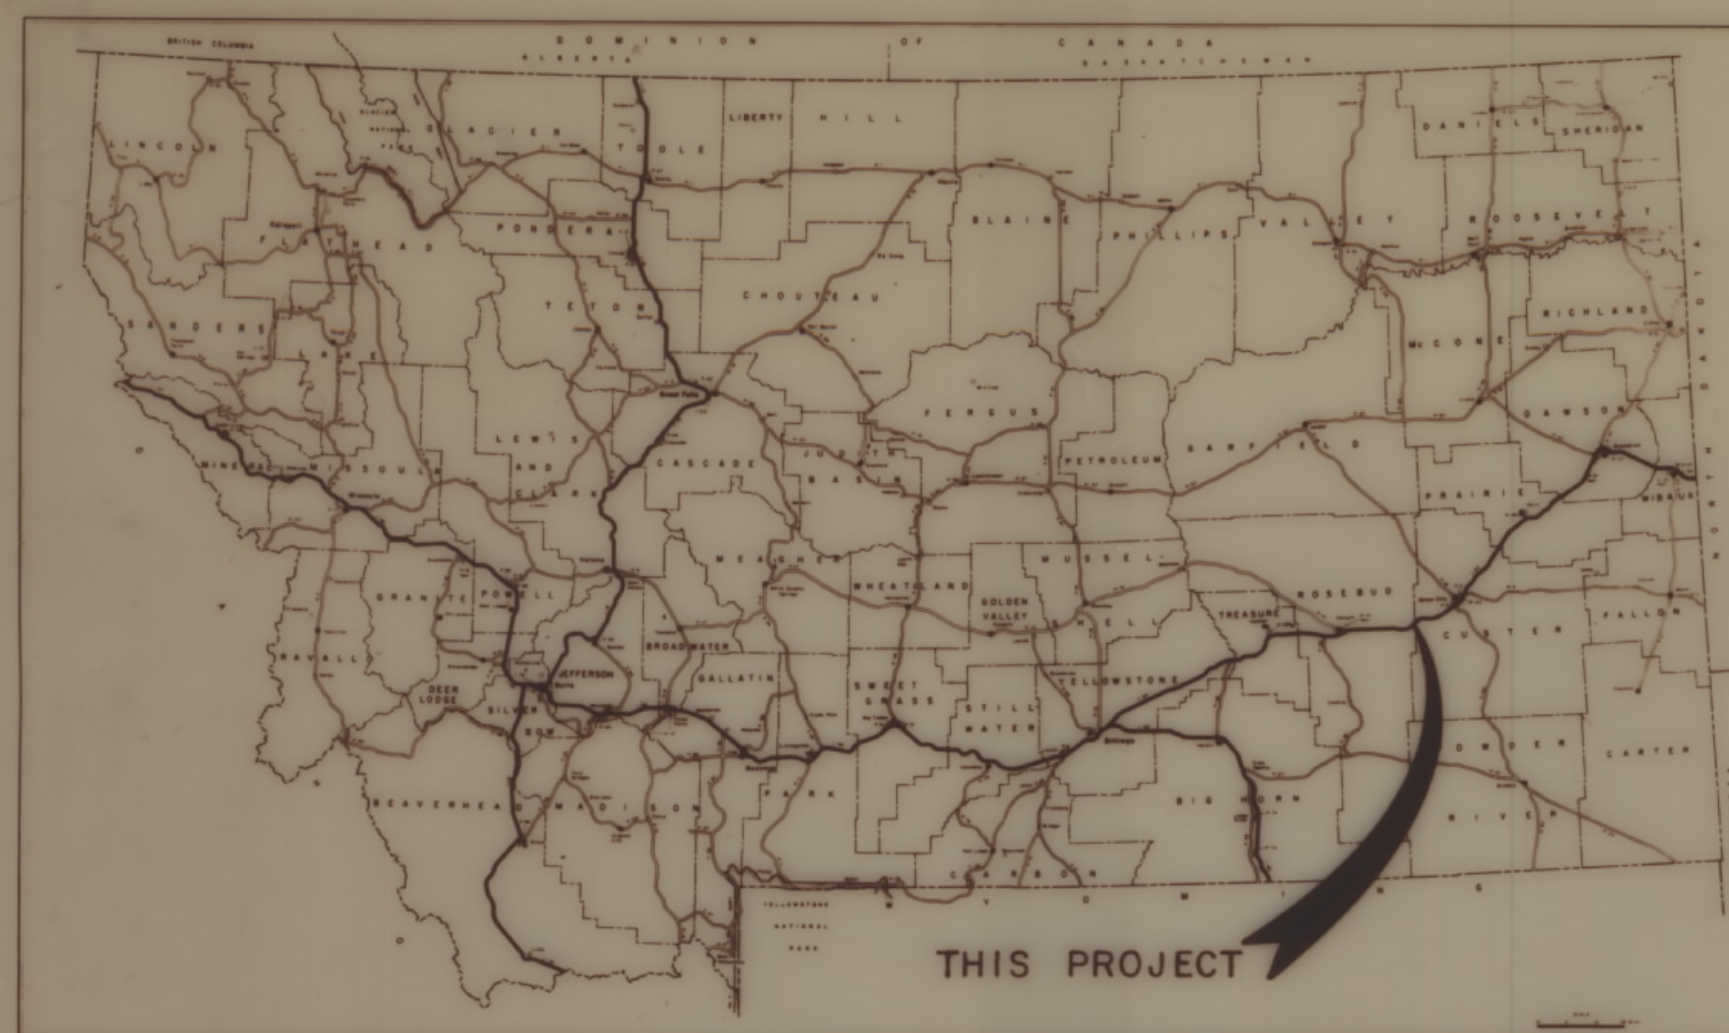

MONTANA DEPARTMENT OF HIGHWAYS

RIGHT OF WAY PLAN OF

FEDERAL AID PROJECT NO. IR 94-3(39)116

ROSEBUD/CUSTER CO. LINE-E.&W.

CUSTER COUNTY

LENGTH 12.8 MILES


STATE	PROJECT NO.	SHEET NO.
MONTANA	IR 94-3(39)116	1 of 2

ROSEBUD / CUSTER CO. LINE - E. & W.

INDEX		
PARCEL NO.	OWNERSHIPS	SHEET NO.
1	DENNIS D. & SHIRLEY STOLTE	2

CONVENTIONAL SIGNS

PROPOSED RIGHT OF WAY LINE	---
EXISTING RIGHT OF WAY LINE	---
RAILROAD RIGHT OF WAY LINE	---
CENTERLINE (C) OR PROJECTED LINE	---
STK'D CENTERLINE	---
OWNERSHIP BOUNDARY	PL
PRESENT TRAVELED WAY (P.T.W.)	EX. R/W
R/W LINE FENCED	---
CONSTRUCTION LIMITS	CUT FILL
FENCE LINE	---
CONTROL OF ACCESS WITH FENCE	---
LIMITED ACCESS	---
EXISTING LIMITED ACCESS	---
GATE IN FENCE	---
CATTLE GUARD = 24'	---
STATE & NATIONAL BORDER LINES	---
CITY OR TOWN LIMITS LINE	---
COUNTY LINE	---
RESERVATION LINE	---
TOWNSHIP & SECTION LINE	---
1/4 & 1/2 SECTION LINE	---
SECTION CORNER	FOUND UNFOUND
1/4 SECTION COR.	---
1/16 SECTION COR.	---
CENTER OF SECTION	---
TELEPHONE OR TELEGRAPH POLES IN PLACE	---
POWER POLES IN PLACE	---
TEL. OR TEL. OR POWER POLES TO BE MOVED	---
NEW PIPES	---
OLD PIPES IN PLACE	---
OUTLET DITCH	---
INLET DITCH	---
DITCHES	---
CHANNEL CHANGES	---
BRIDGES	---
RAILROADS	---
PARCEL NUMBER	---
NEW APPROACH	---
EXISTING APPROACH	---

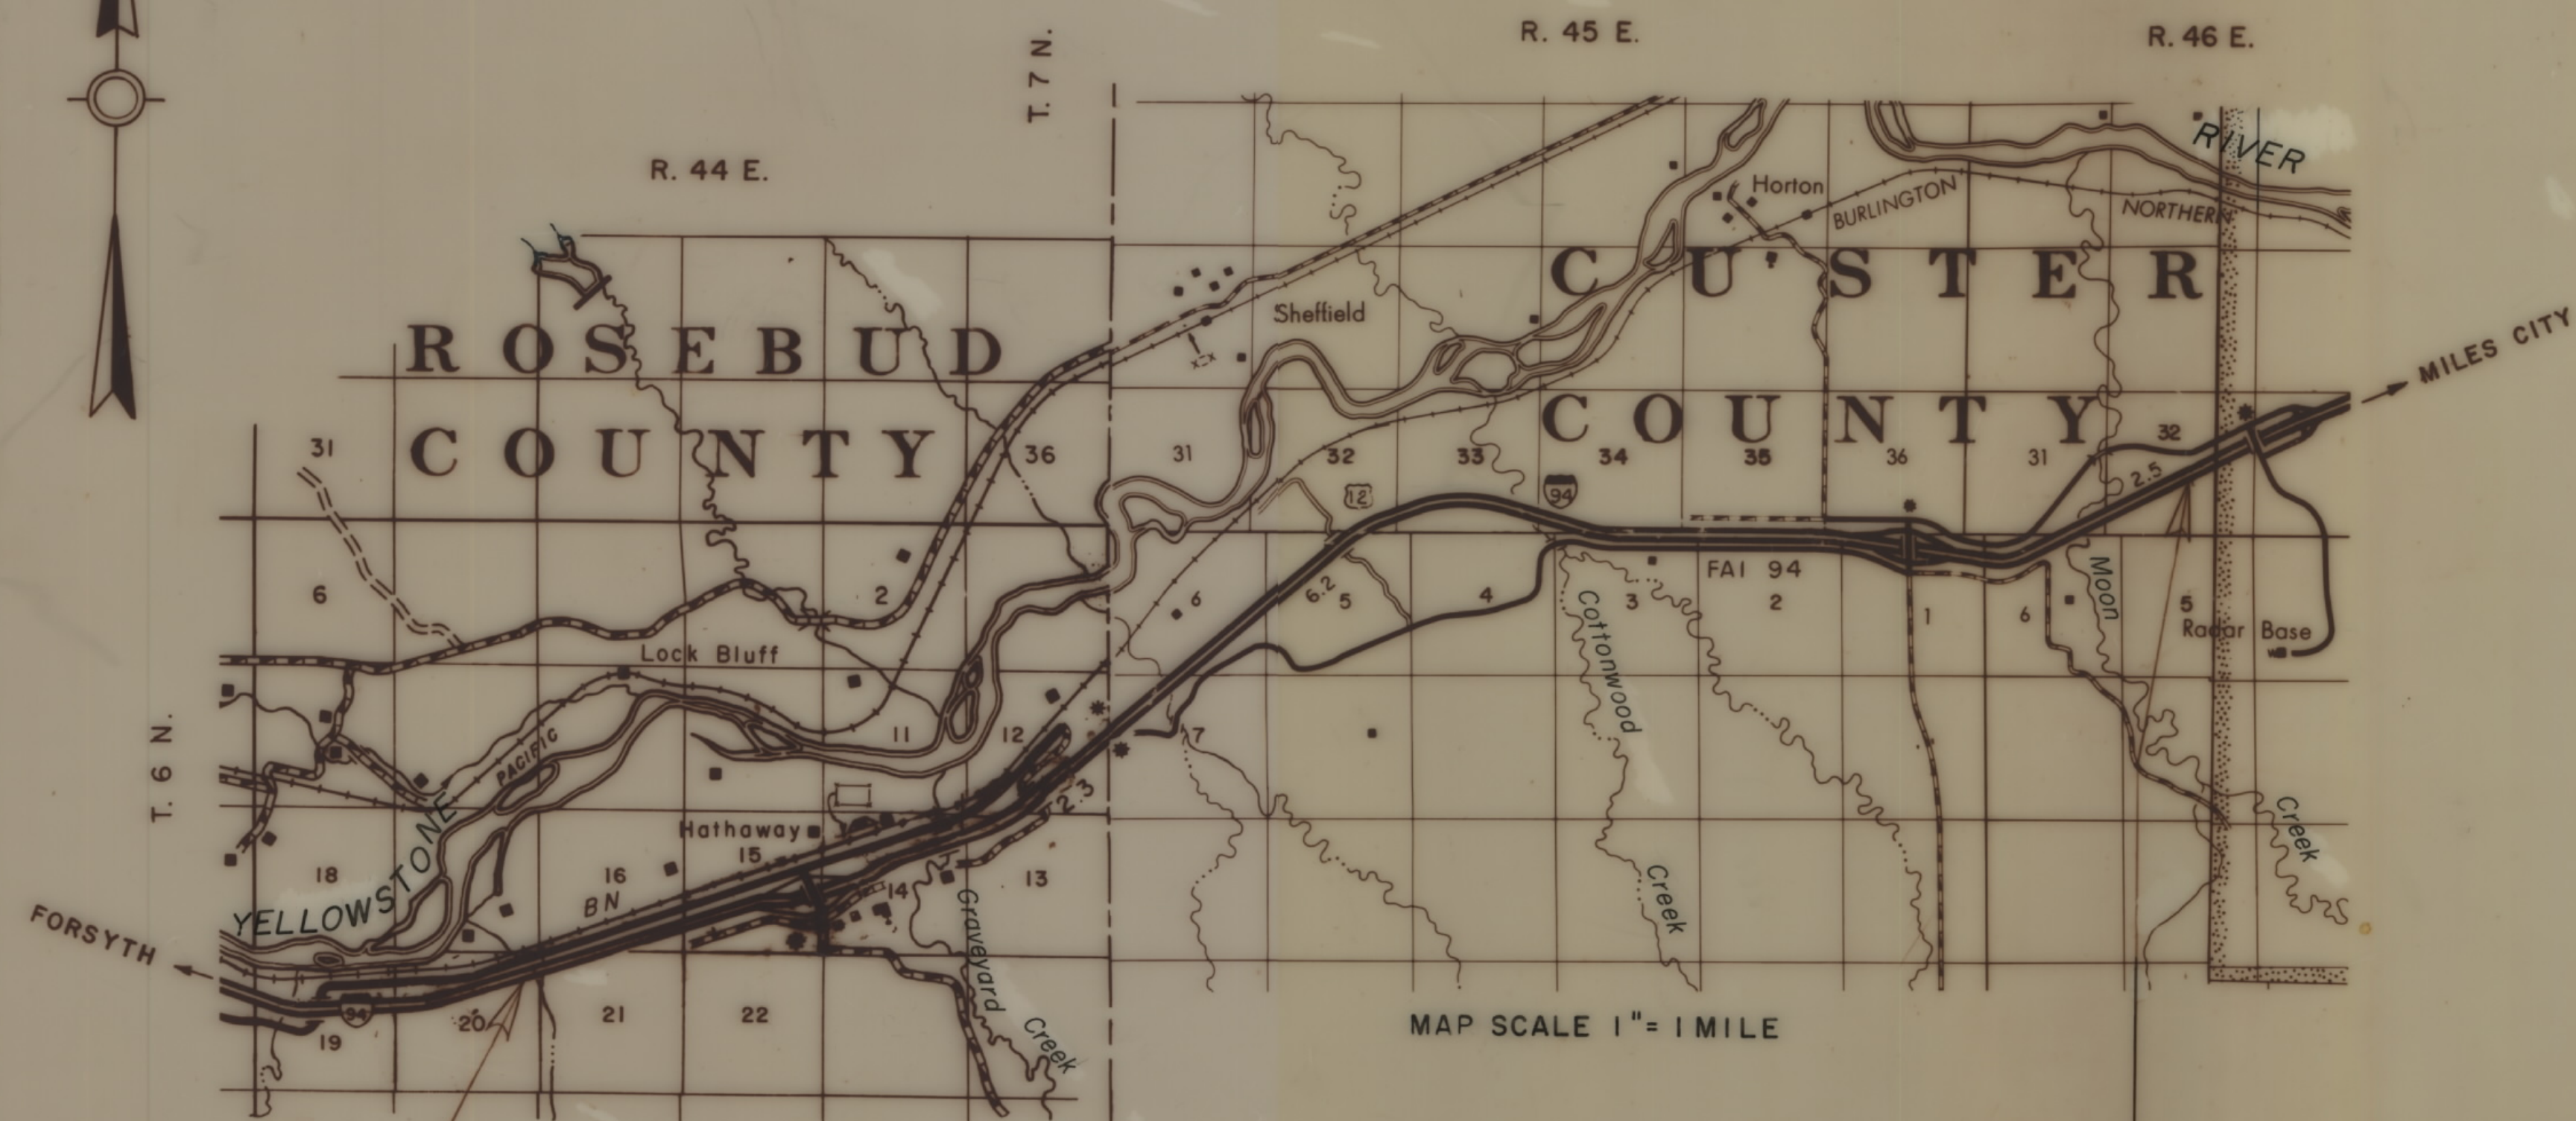

SURFACING SOURCE MATERIAL TO BE CONTRACTOR FURNISHED

MAP SCALE 1" = 1 MILE

RELATED PROJECTS

ASSOCIATED PROJECT AGREEMENT NUMBERS

IR-94-3(39)116 PE

THIS CONTRACT

STATE OF MONTANA DEPARTMENT OF HIGHWAYS	
APPROVED: <i>January 30 19 89</i>	
DIRECTOR OF HIGHWAYS BY <i>Stephen C. Kologi</i>	
CHIEF PRECONSTRUCTION BUREAU	
U.S. DEPARTMENT OF TRANSPORTATION FEDERAL HIGHWAY ADMINISTRATION	
APPROVED:	
DIVISION ADMINISTRATOR	DATE

