


PLANS
NOT
TO
SCALE

OWNERSHIPS								
PARCEL	NAME	ADDRESS	TOTAL AREA	GROSS R/W AREA	PTW AREA	AREA TO BE ACQUIRED	REMAINDER	
							LEFT	RIGHT
1	ENOS J. ERB	HUNTLEY	421.08 AC.	22.29 AC.		22.29 AC.	120.07 AC.	278.72 AC.
2	ODELPHIA SMITH - ET AL	LEWIS AVE., BILLINGS	160.0 AC.	3.30 AC.		3.30 AC.	156.70 AC.	
3	GEORGE KATHRYN LACKMAN	4 SOUTHWESTERN DR., BODZ.	200.0 AC.	29.34 AC.		29.34 AC.	114.27 AC.	56.39 AC.


FED. ROAD DIST. NO.	STATE	FED AID PROJECT NUMBERS		STATE NO.	SHEET NO.	TOTAL SHEETS
		CONST. NO.	R/W P.O.			
8	MONT.		I-94-1106	8941+10	3	14

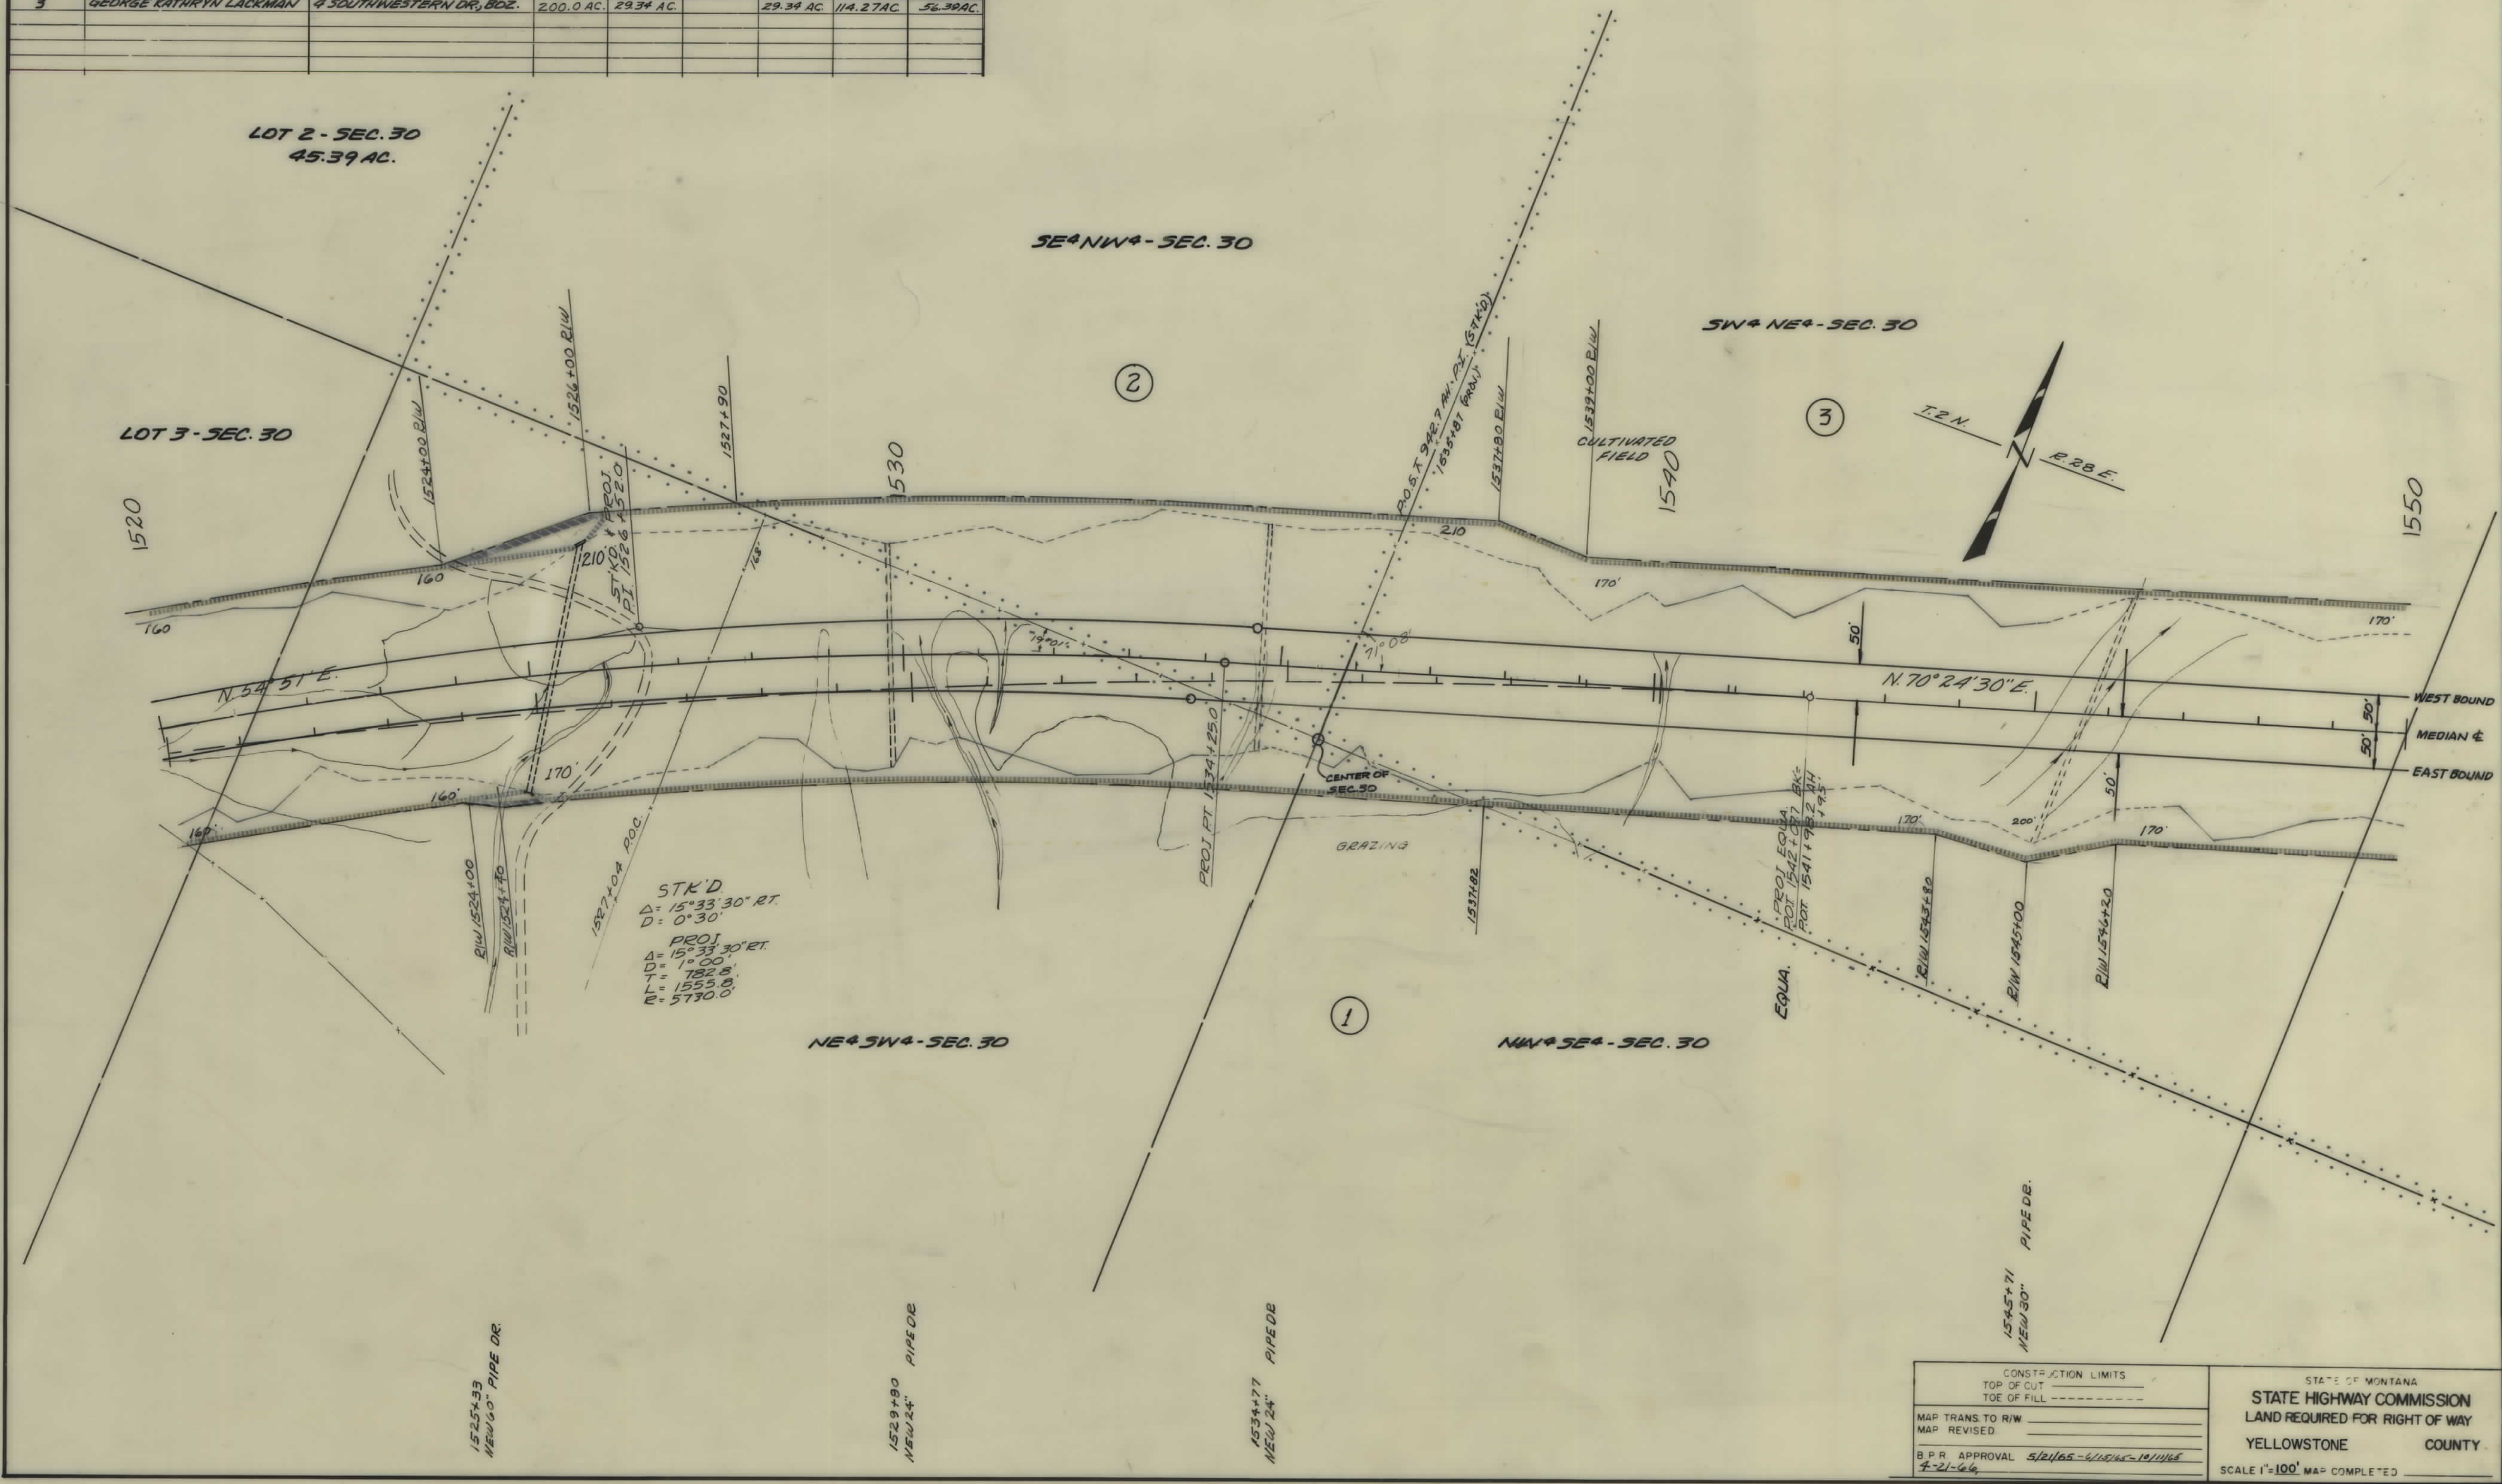

CONSTRUCTION LIMITS TOP OF CUT TOE OF FILL		STATE OF MONTANA STATE HIGHWAY COMMISSION LAND REQUIRED FOR RIGHT OF WAY YELLOWSTONE COUNTY	
MAP TRANS. TO R/W MAP REVISED		SCALE 1"=100' MAP COMPLETED	
B.P.R. APPROVAL 5/21/65-6/15/65-10/11/65 4-21-66			

OWNERSHIPS								
PARCEL	N A M E	A D D R E S S	TOTAL AREA	GROSS R/W AREA	PTW AREA	AREA TO BE ACQUIRED	REMAINDER	
							LEFT	RIGHT
3	GEORGE & KATHRYN LACKMAN	3 SOUTHWESTERN DR., BOZEMAN	200.0 AC.	29.34 AC.		29.34 AC.	114.27 AC.	56.39 AC.
4	HUNTLEY PUBLIC CEMETERY DISTRICT	HUNTLEY	40.0 AC.	4.48 AC.		4.48 AC.	35.52 AC.	
5	GLEN E. & HUBERTA BURCHETT	HUNTLEY	626.74 AC.	10.78 AC.		10.78 AC.	164.95 AC.	451.01 AC.


FED. ROAD DIST. NO.	STATE	FED. AID PROJECT NO.	STATE NO.	SHEET NO.	TOTAL SHEETS
8	MONT.	I-94-11016	8941-10	4	14

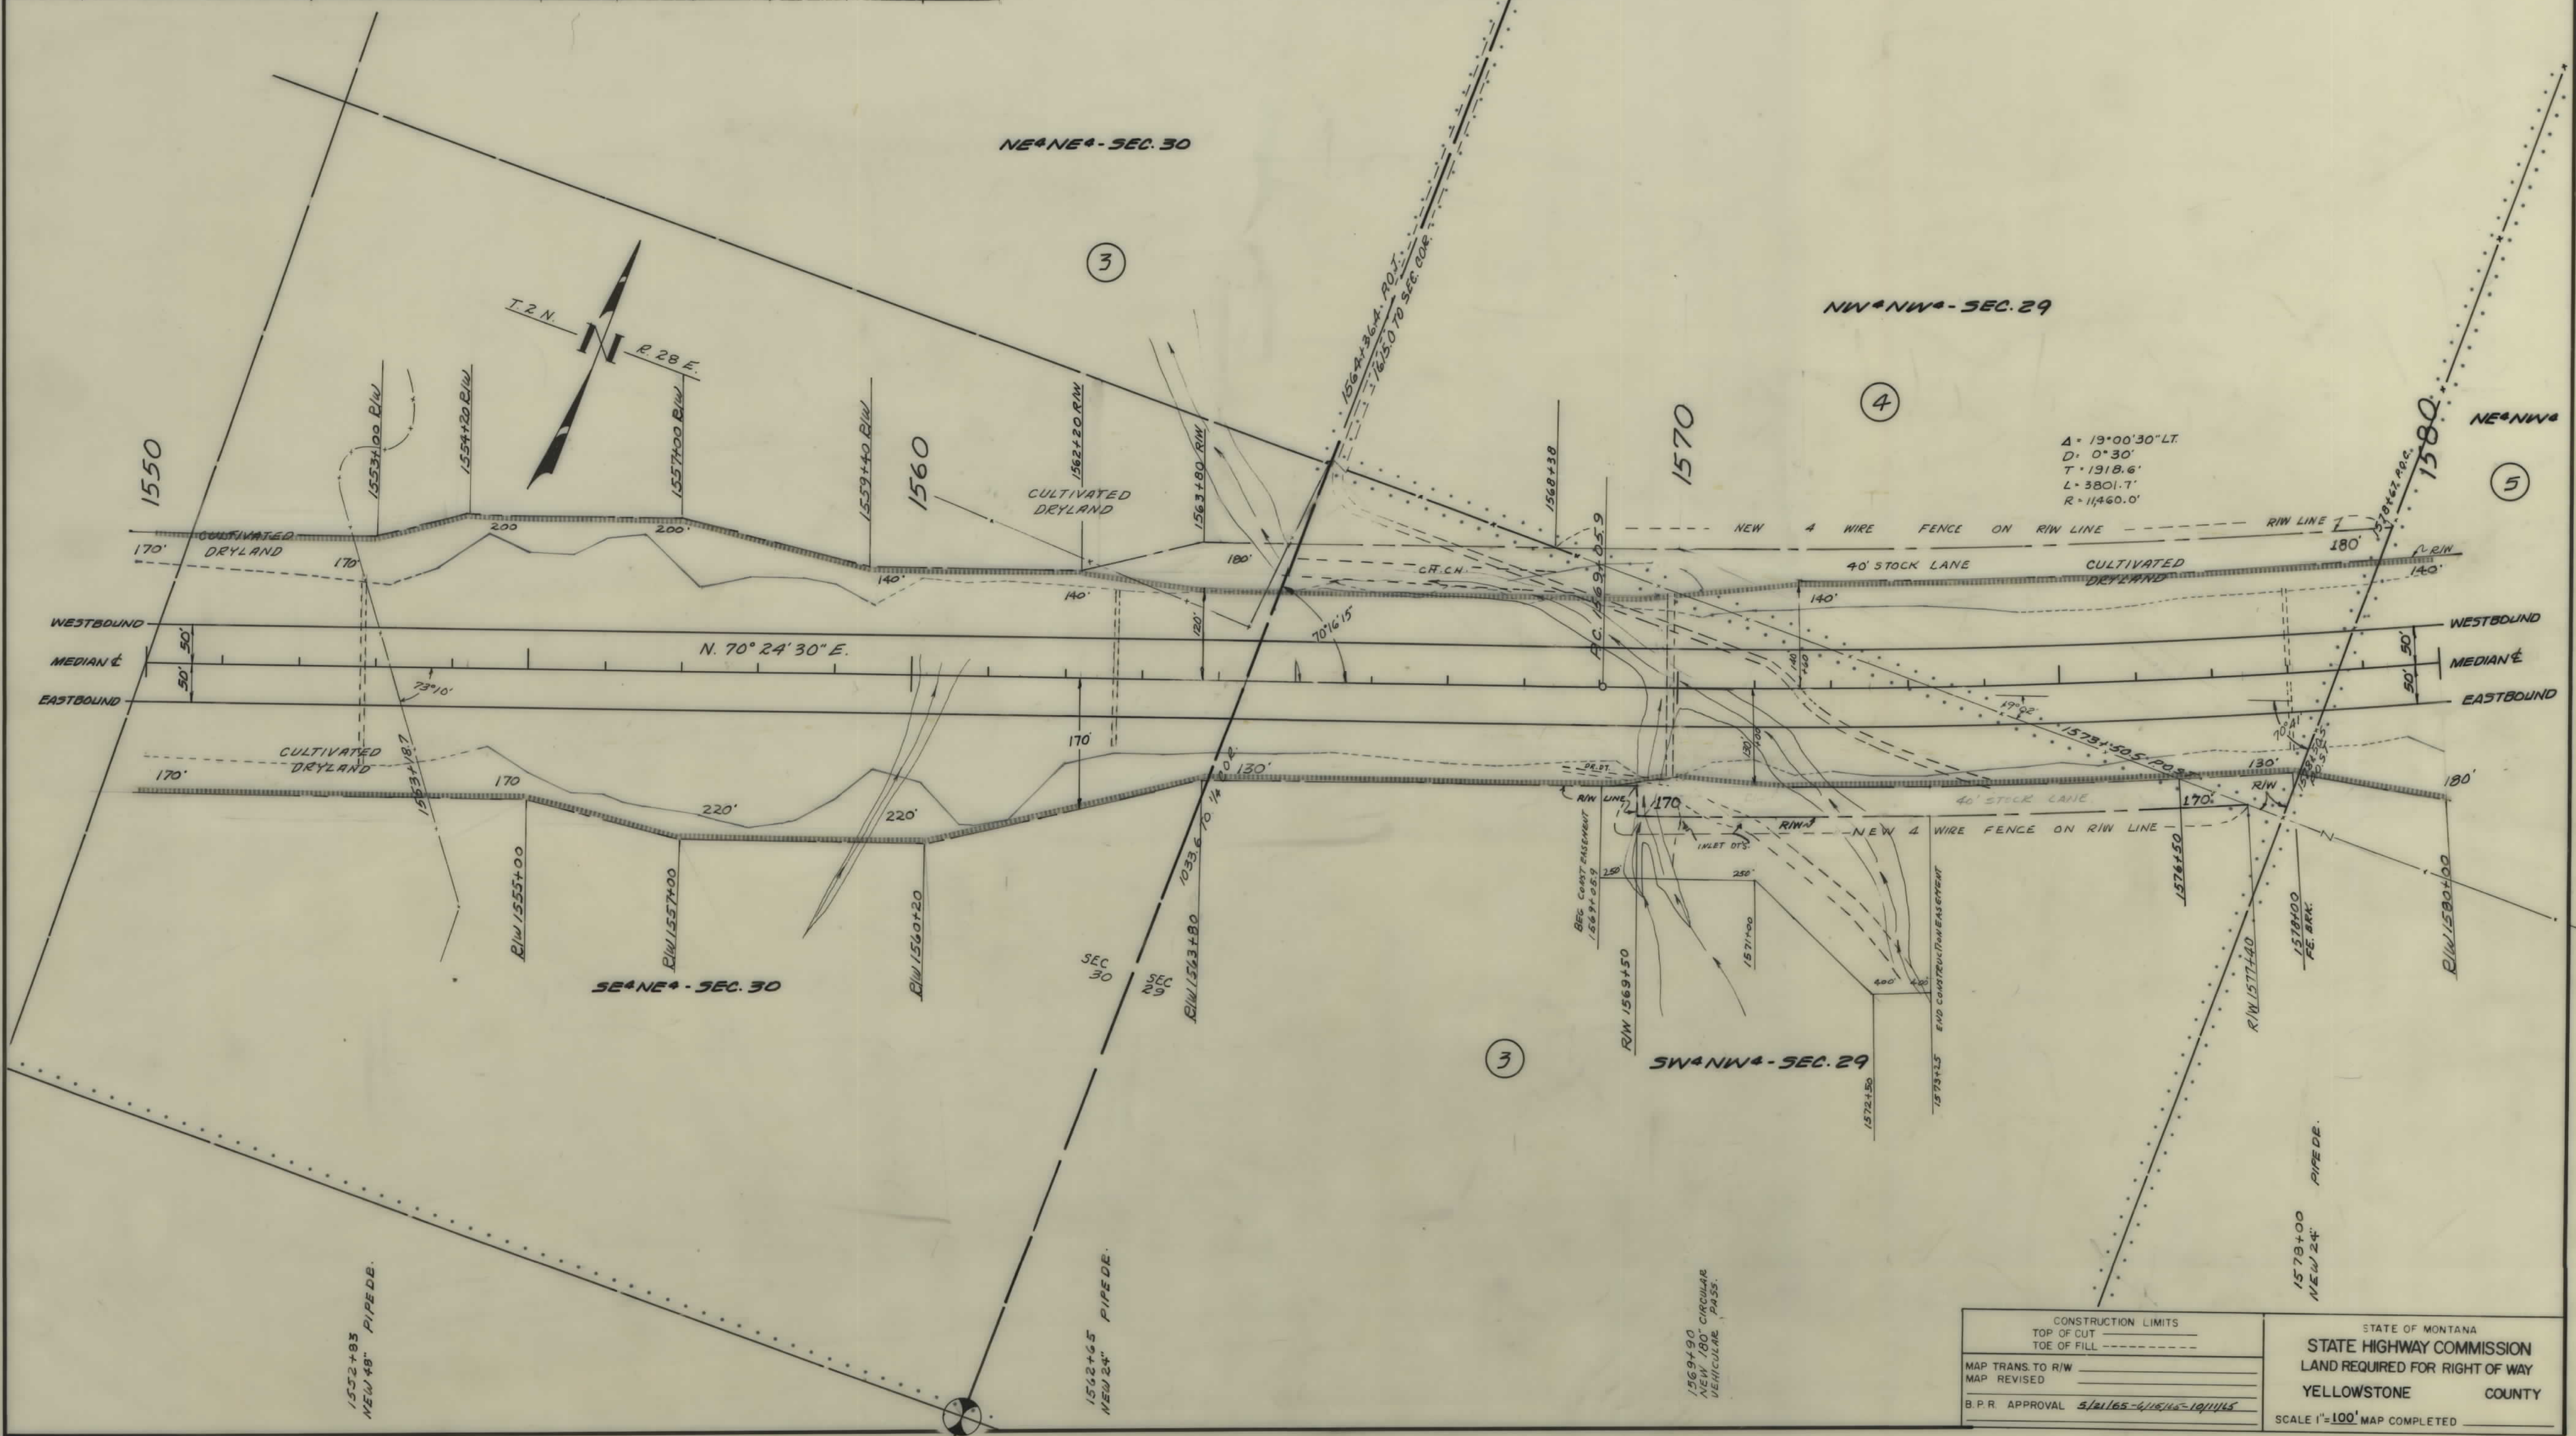

CONSTRUCTION LIMITS		STATE OF MONTANA	
TOP OF CUT	TOE OF FILL	STATE HIGHWAY COMMISSION	
MAP TRANS. TO R/W		LAND REQUIRED FOR RIGHT OF WAY	
MAP REVISED		YELLOWSTONE COUNTY	
B.P.R. APPROVAL 5/21/65-6/15/65-10/11/65		SCALE 1"=100' MAP COMPLETED	

OWNERSHIPS								
PARCEL	NAME	ADDRESS	TOTAL AREA	GROSS R/W AREA	P.T.W. AREA	AREA TO BE ACQUIRED	REMAINDER LEFT	REMAINDER RIGHT
6	LLOYD MADELINE PERKINS ET AL	HUNTLEY	124.26 AC.	22.43 AC.		22.43 AC.	32.3.88 AC.	101.83 AC.
7	MAX C. SNYDER	HUNTLEY	323.96 AC.	0.08 AC.		0.08 AC.		
8	ROBERT & ELMA E. JONES	HUNTLEY	222.17 AC.	12.88 AC.		12.88 AC.	153.33 AC.	55.96 AC.
26	GLEN E. & HUBERTA BURCHETT	HUNTLEY				0.04 AC.		
7A	MAX C. SNYDER	"				0.08 AC.		
25	JAMES F. STALEY	1620 CENTRAL AVENUE, BILLINGS				0.38 AC.		
26A	GLEN E. & HUBERTA BURCHETT	HUNTLEY		0.03 AC.		0.03 AC.		


FED. ROAD DIST. NO.	STATE	FED. AID PROJECT NUMBER	STATE NO.	SHEET NO.	TOTAL SHEETS
8	MONT.	I-94-11016	8941-10	6	14

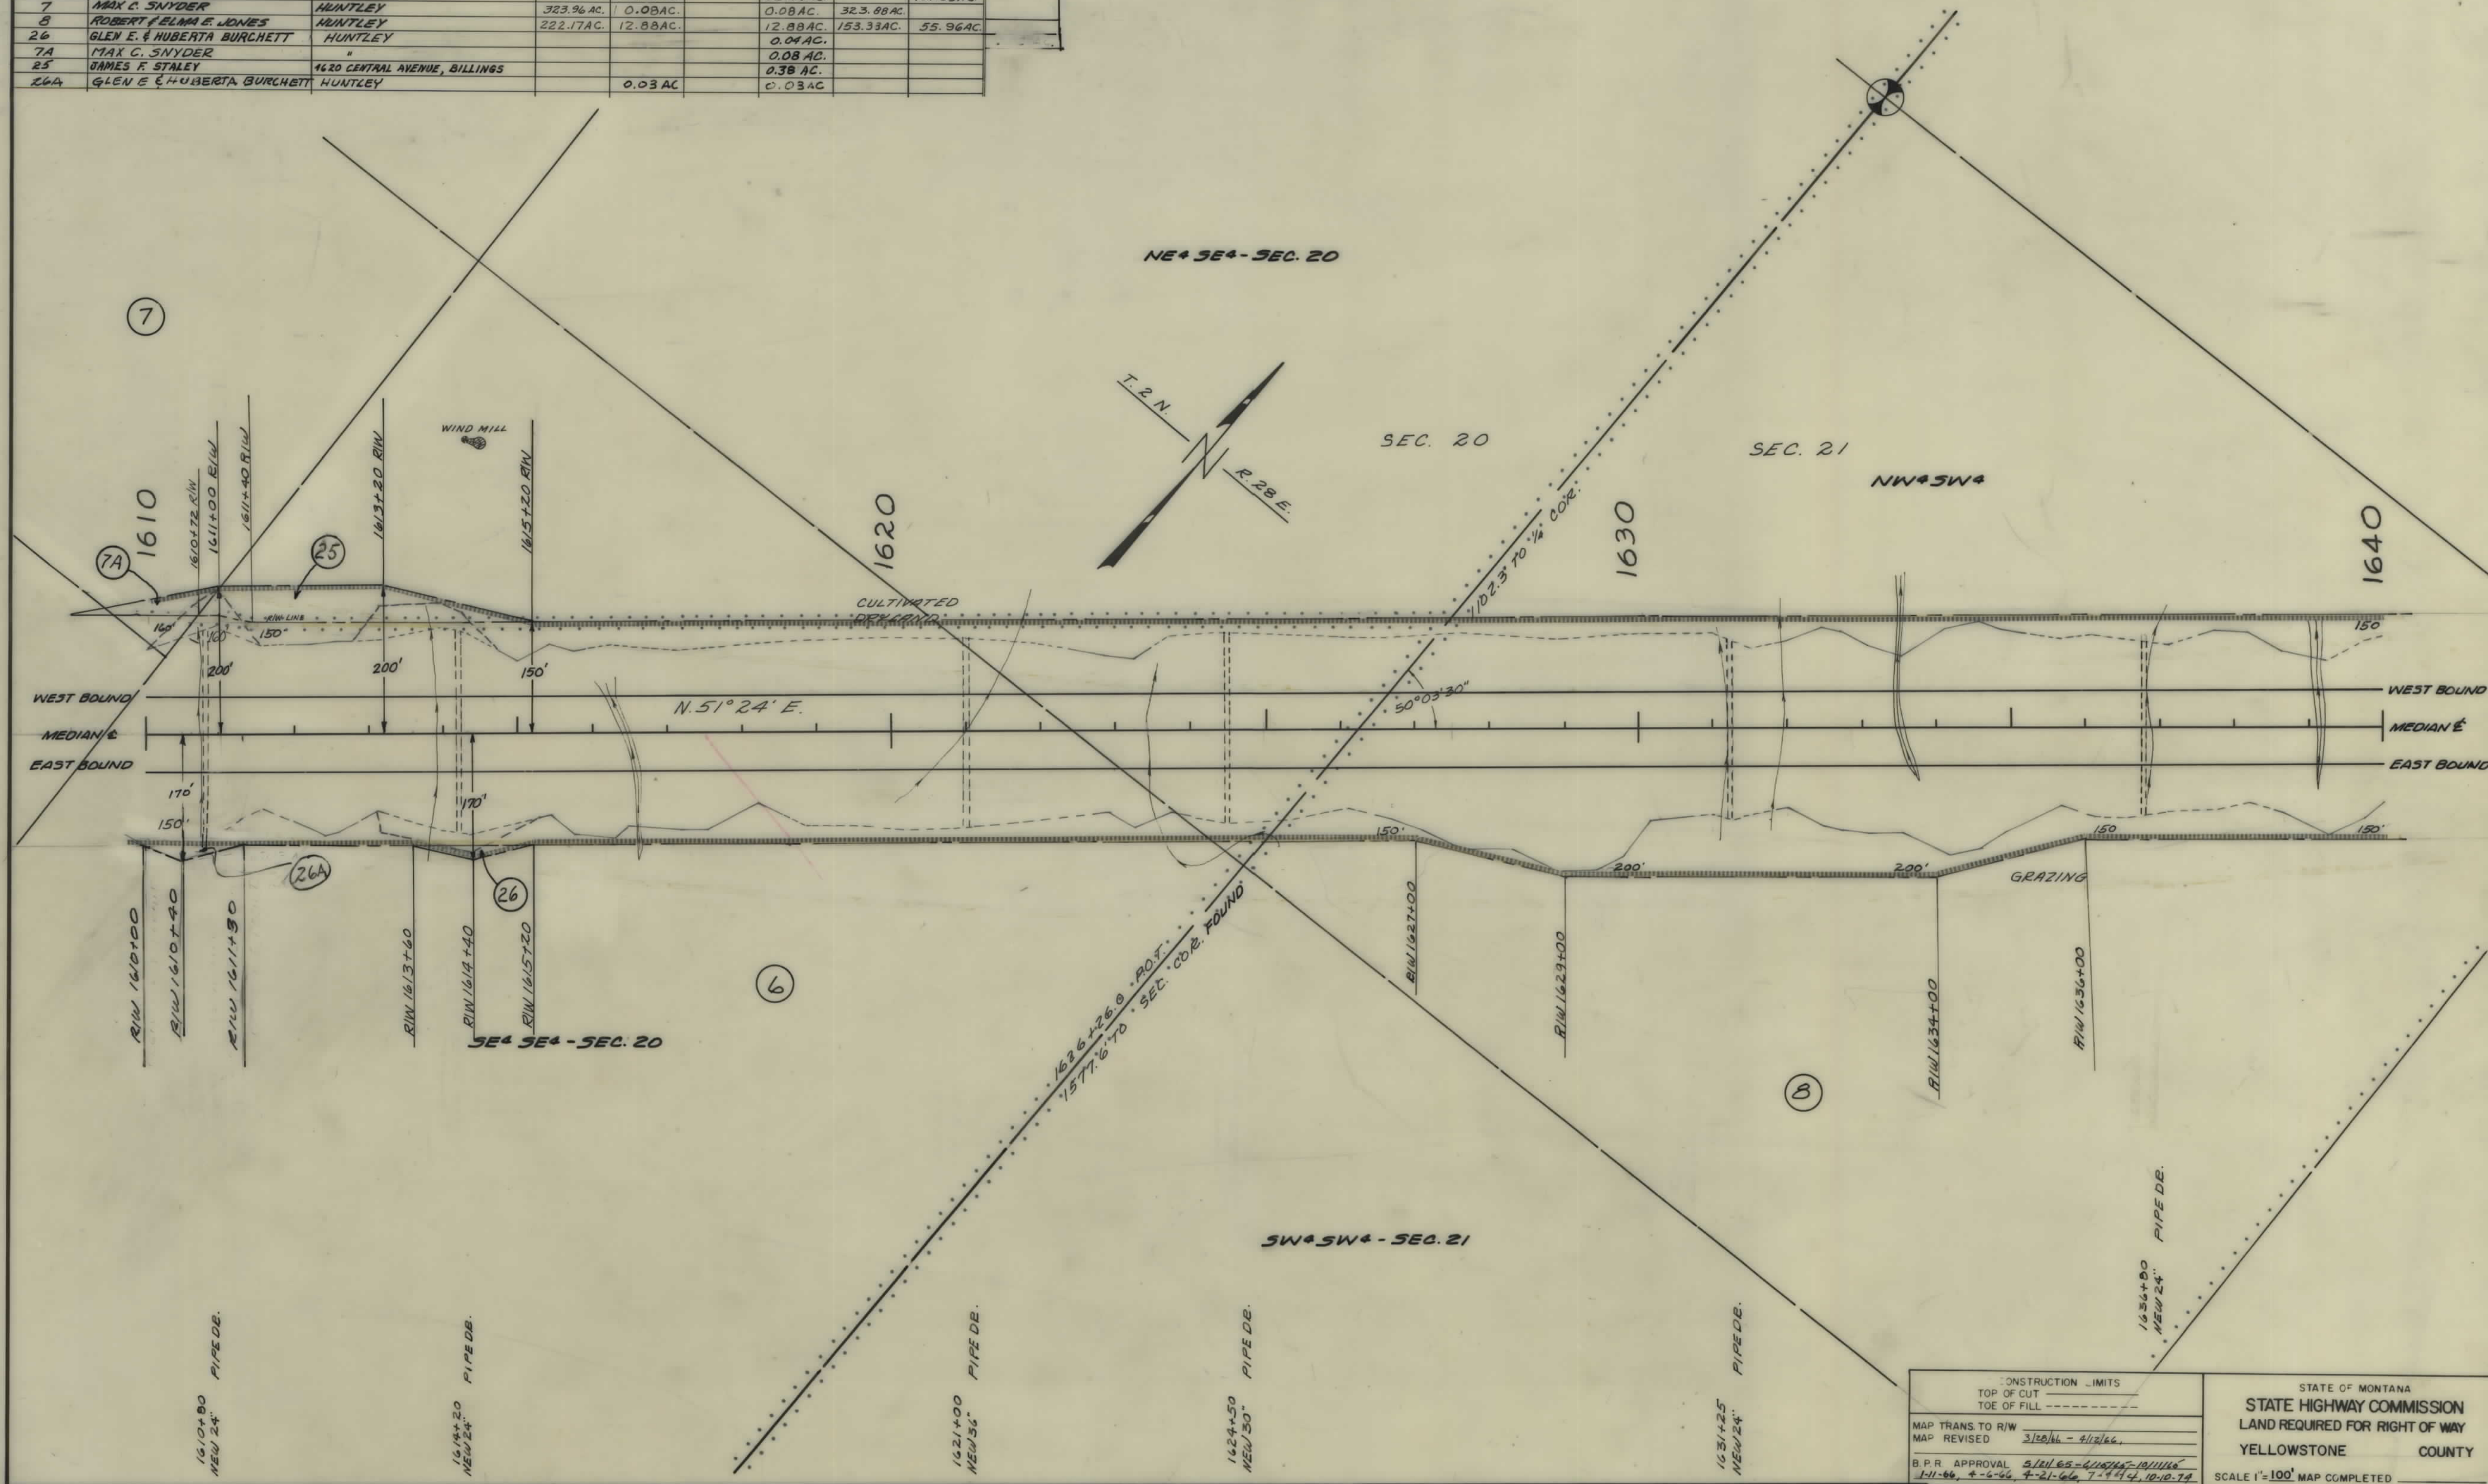

CONSTRUCTION LIMITS		STATE OF MONTANA	
TOP OF CUT		STATE HIGHWAY COMMISSION	
TOE OF FILL		LAND REQUIRED FOR RIGHT OF WAY	
MAP TRANS TO R/W		YELLOWSTONE COUNTY	
MAP REVISED 3/28/66 - 4/12/66		SCALE 1"=100' MAP COMPLETED	
B.P.R. APPROVAL 3/21/65-4/12/65-10/11/66			
1-11-66, 4-6-66, 4-21-66, 7-4-66, 10-10-74			
10-29-75			

OWNERSHIPS								
PARCEL	NAME	ADDRESS	TOTAL AREA	GROSS R/W AREA	PT.W. AREA	AREA TO BE ACQUIRED	REMAINDER	
							LEFT	RIGHT
8	ROBERT L. & ELMA JONES	HUNTLEY	222.17 AC.	12.88 AC.		12.88 AC.	153.33 AC.	55.96 AC.
9	ELMER G. OHLIN	HUNTLEY	246.56 AC.	11.52 AC.		11.52 AC.	145.24 AC.	89.80 AC.
10	GEORGE & HELEN E. LOSON	HUNTLEY		5.56 AC.		5.56 AC.		
11	STATE OF MONTANA			4.36 AC.		4.36 AC.	35.42	0.22

FED. ROAD NO.	STATE	FED. AID PROJECT NUMBER		SHEET NO.	TOTAL SHEETS
		CONST. NO.	P/A NO.		
	MONT.		I-94-11016	8941-10	7 14

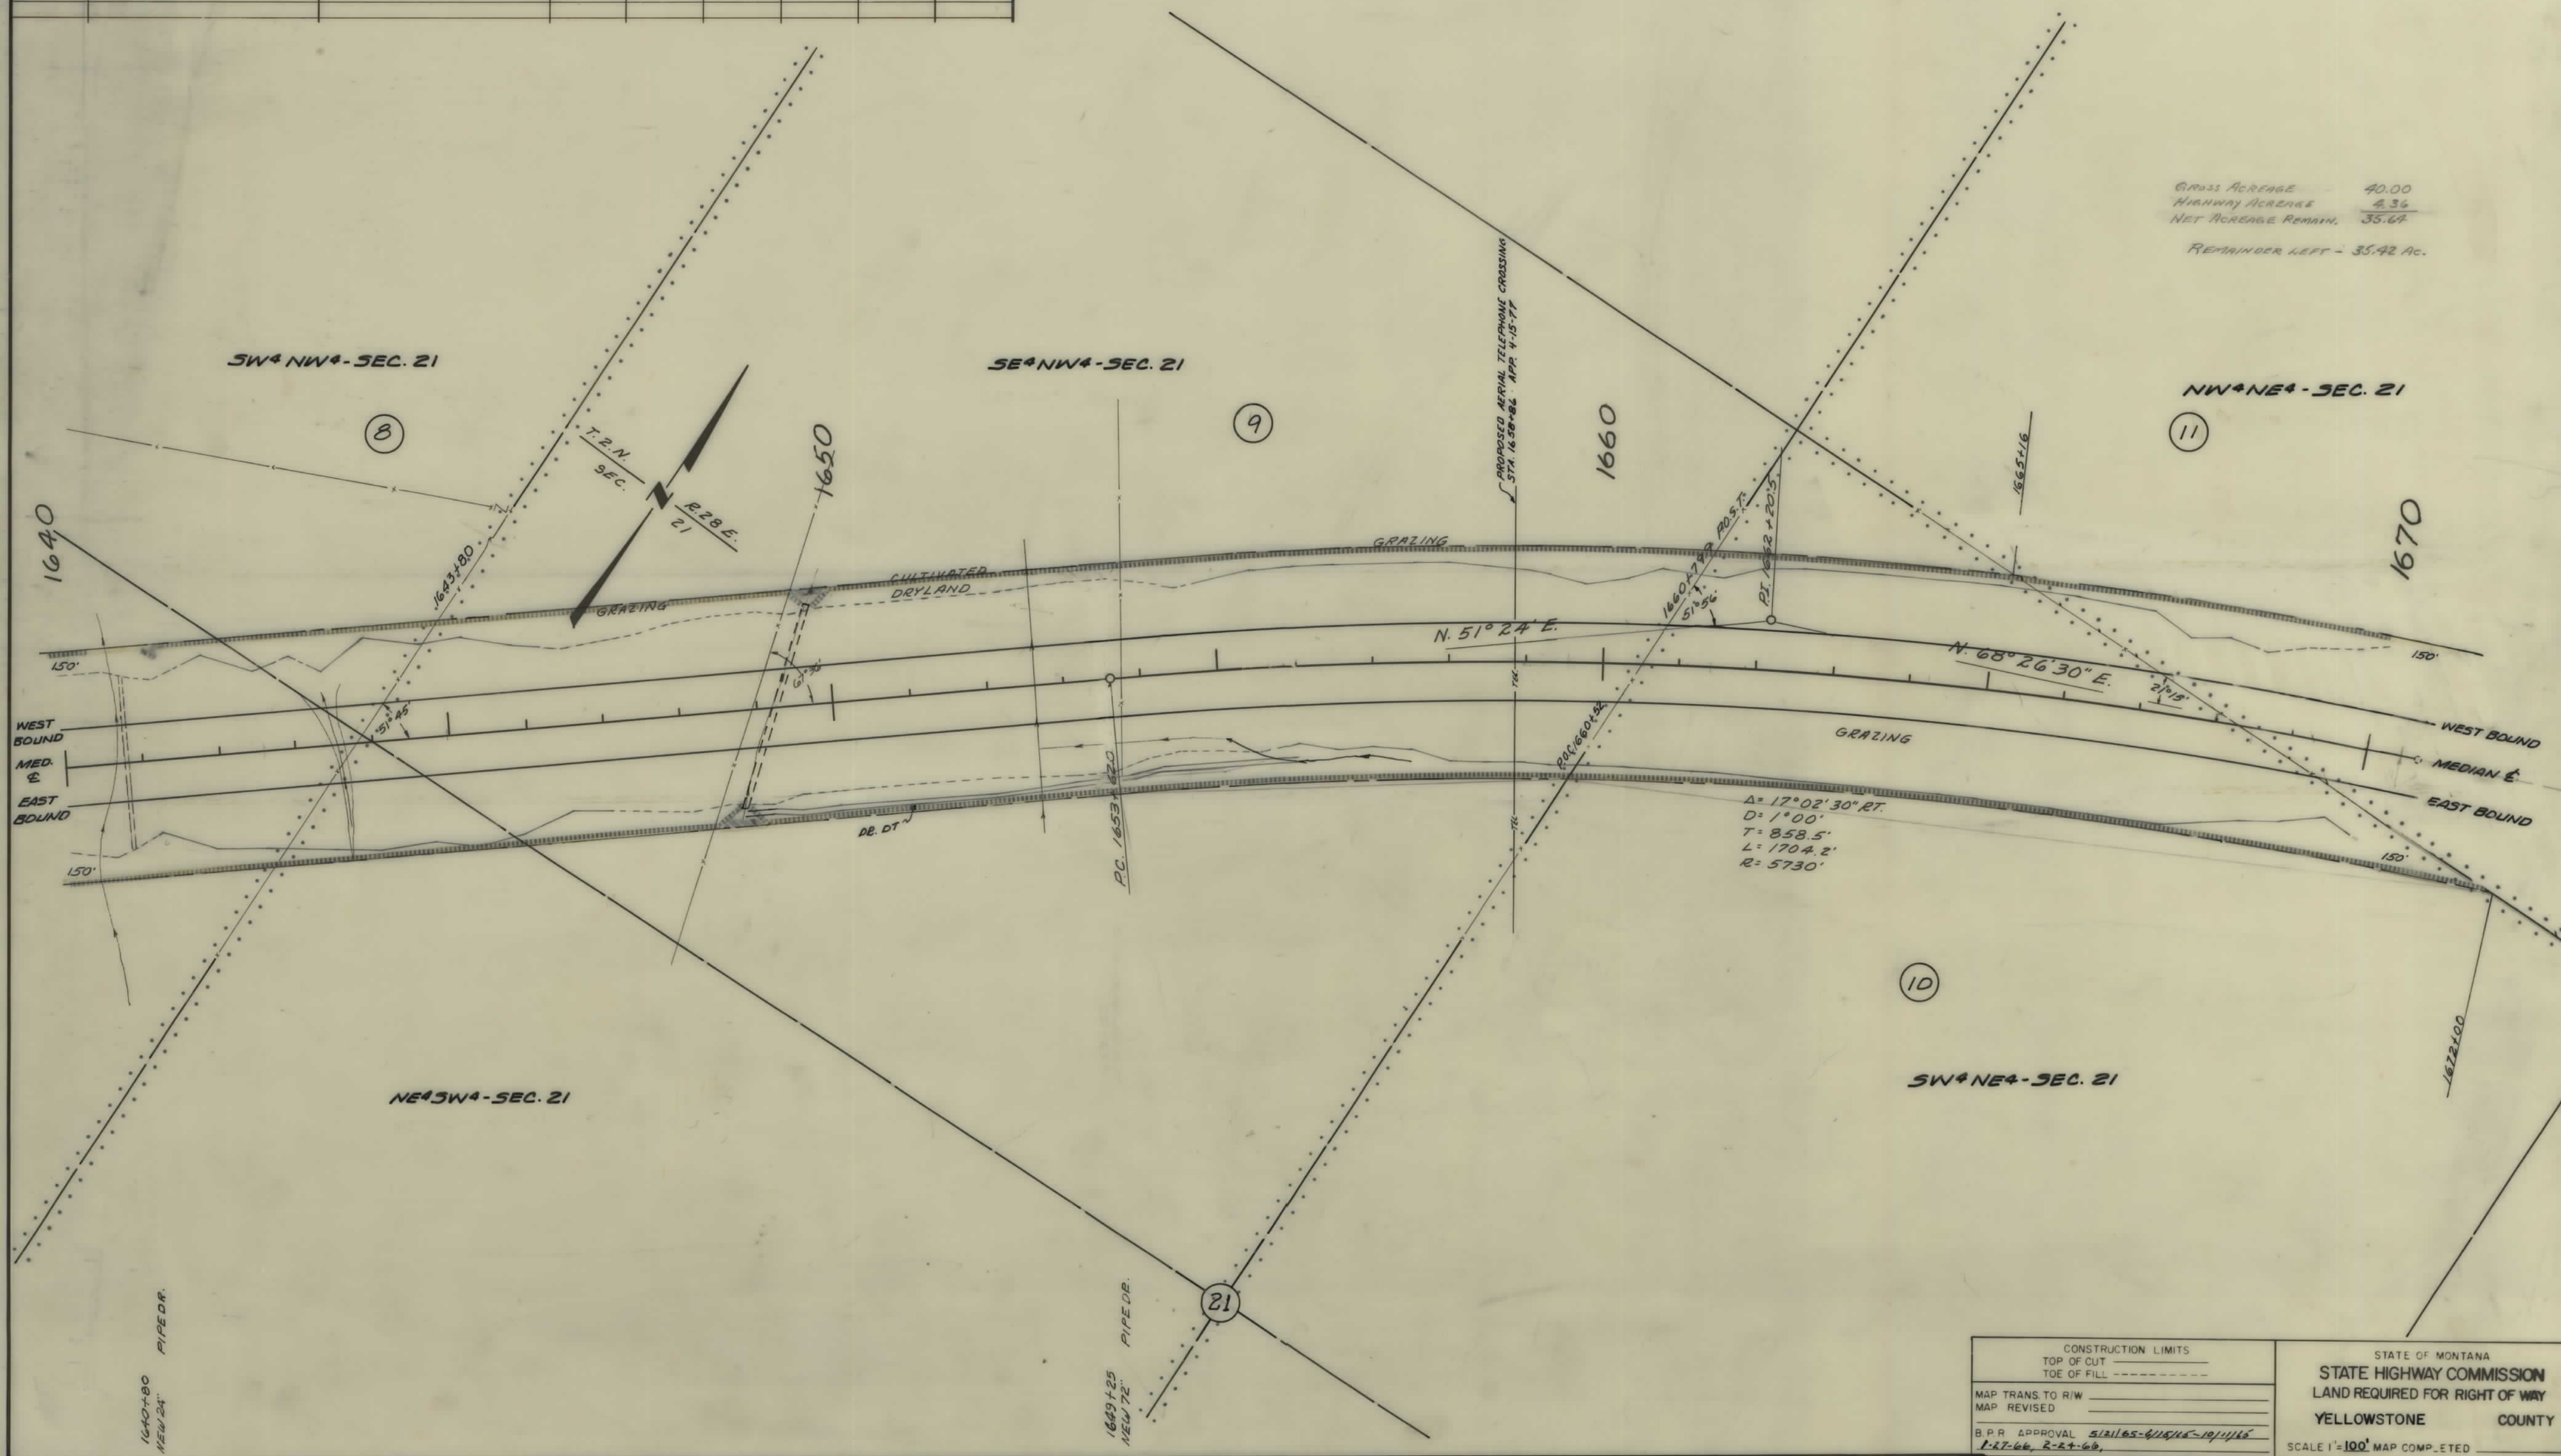


GROSS ACRES 40.00
 HIGHWAY ACRES 4.36
 NET ACRES REMAIN. 35.64
 REMAINDER LEFT - 35.42 AC.

CONSTRUCTION LIMITS		STATE OF MONTANA	
TOP OF CUT		STATE HIGHWAY COMMISSION	
TOE OF FILL		LAND REQUIRED FOR RIGHT OF WAY	
MAP TRANS TO R/W		YELLOWSTONE COUNTY	
MAP REVISED		SCALE 1"=100' MAP COMPLETED	
B.P.R. APPROVAL 5/21/65-6/11/65-10/1/65			
1-27-66, 2-27-66			


OWNERSHIPS								
PARCEL	NAME	ADDRESS	TOTAL AREA	GROSS R/W AREA	P.T.W. AREA	AREA TO BE ACQUIRED	REMAINDER	
							LEFT	RIGHT
14	GEORGE & HELEN E. LOGAN	HUNTLEY		22.09 AC.		22.09 AC.		
15	FRED W. & VERA F. RAUCHLE	WORDEN, MONT.	140.00 AC.	9.97 AC.		9.97 AC.	136.43 AC.	13.60 AC.
16	GEORGE & JOYCE E. GAUSER	WORDEN, MONT.	140.00 AC.	8.80 AC.		8.80 AC.	141.59 AC.	9.61 AC.
10, 12, 14, 23	GEORGE & HELEN E. LOGAN	HUNTLEY	578.46 AC.	38.37 AC.		38.37 AC.	136.81 AC.	403.28 AC.

FED. ROAD DIST. NO.	STATE	FED. AID PROJECT NUMBERS		STATE NO.	SHEET NO.	TOTAL SHEETS
		CONST. NO.	R/W NO.			
8	MONT.		I-94-1106	8941-10	10	14

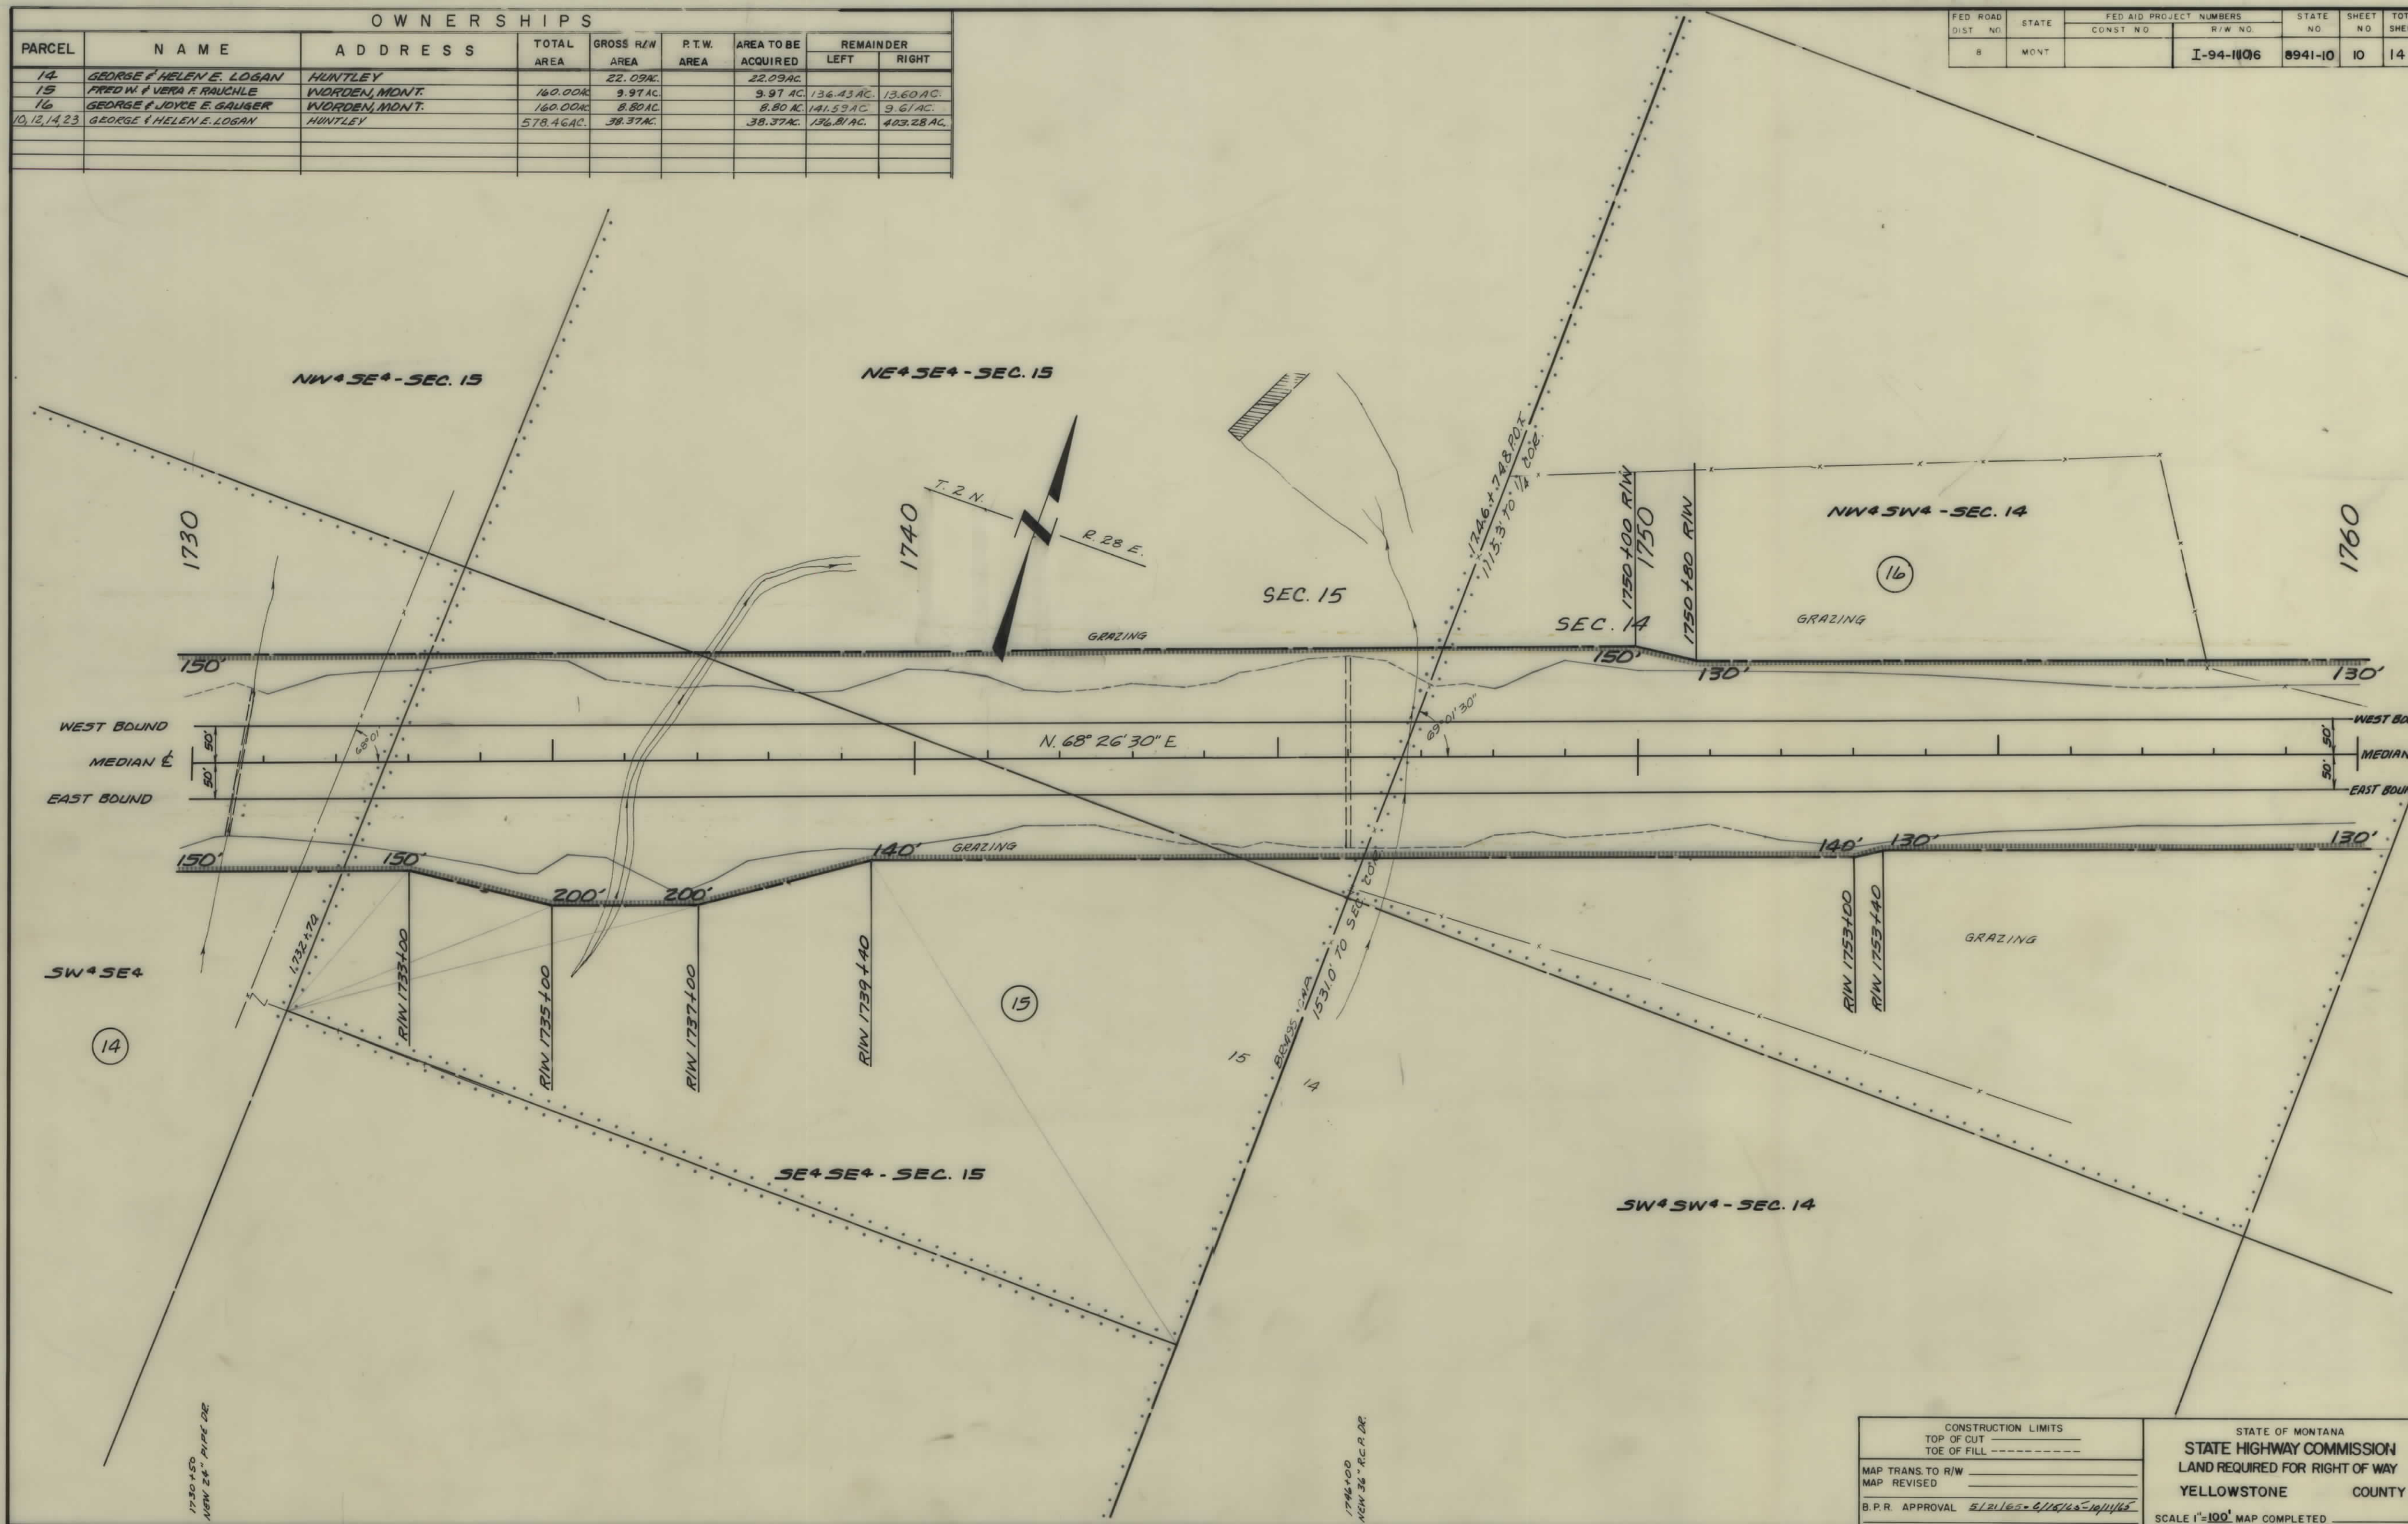

OWNERSHIPS								
PARCEL	NAME	ADDRESS	TOTAL AREA	GROSS R/W AREA	PT. W. AREA	AREA TO BE ACQUIRED	REMAINDER	
							LEFT	RIGHT
16	GEORGE & JOYCE E. GAUGER	WORDEN, MONT.	160.00	8.80		8.80	141.59	9.61
17	SAM & PAULINE BECKER	BALLANTINE	240.00	10.11		10.11	166.60	63.29
18	LEROY & BETTY KARELL	BALLANTINE	160.00	10.38		10.38	149.62	0
19	DANIEL & ESTHER K. VOGEL	BALLANTINE	741.04	30.37		30.37	479.66	231.01


FED. ROAD DIST. NO.	STATE	FED. AID PROJECT NUMBERS		STATE NO.	SHEET NO.	TOTAL SHEETS
		CONST. NO.	R/W NO.			
8	MONT.		I-94-1106	8941-10	11	14

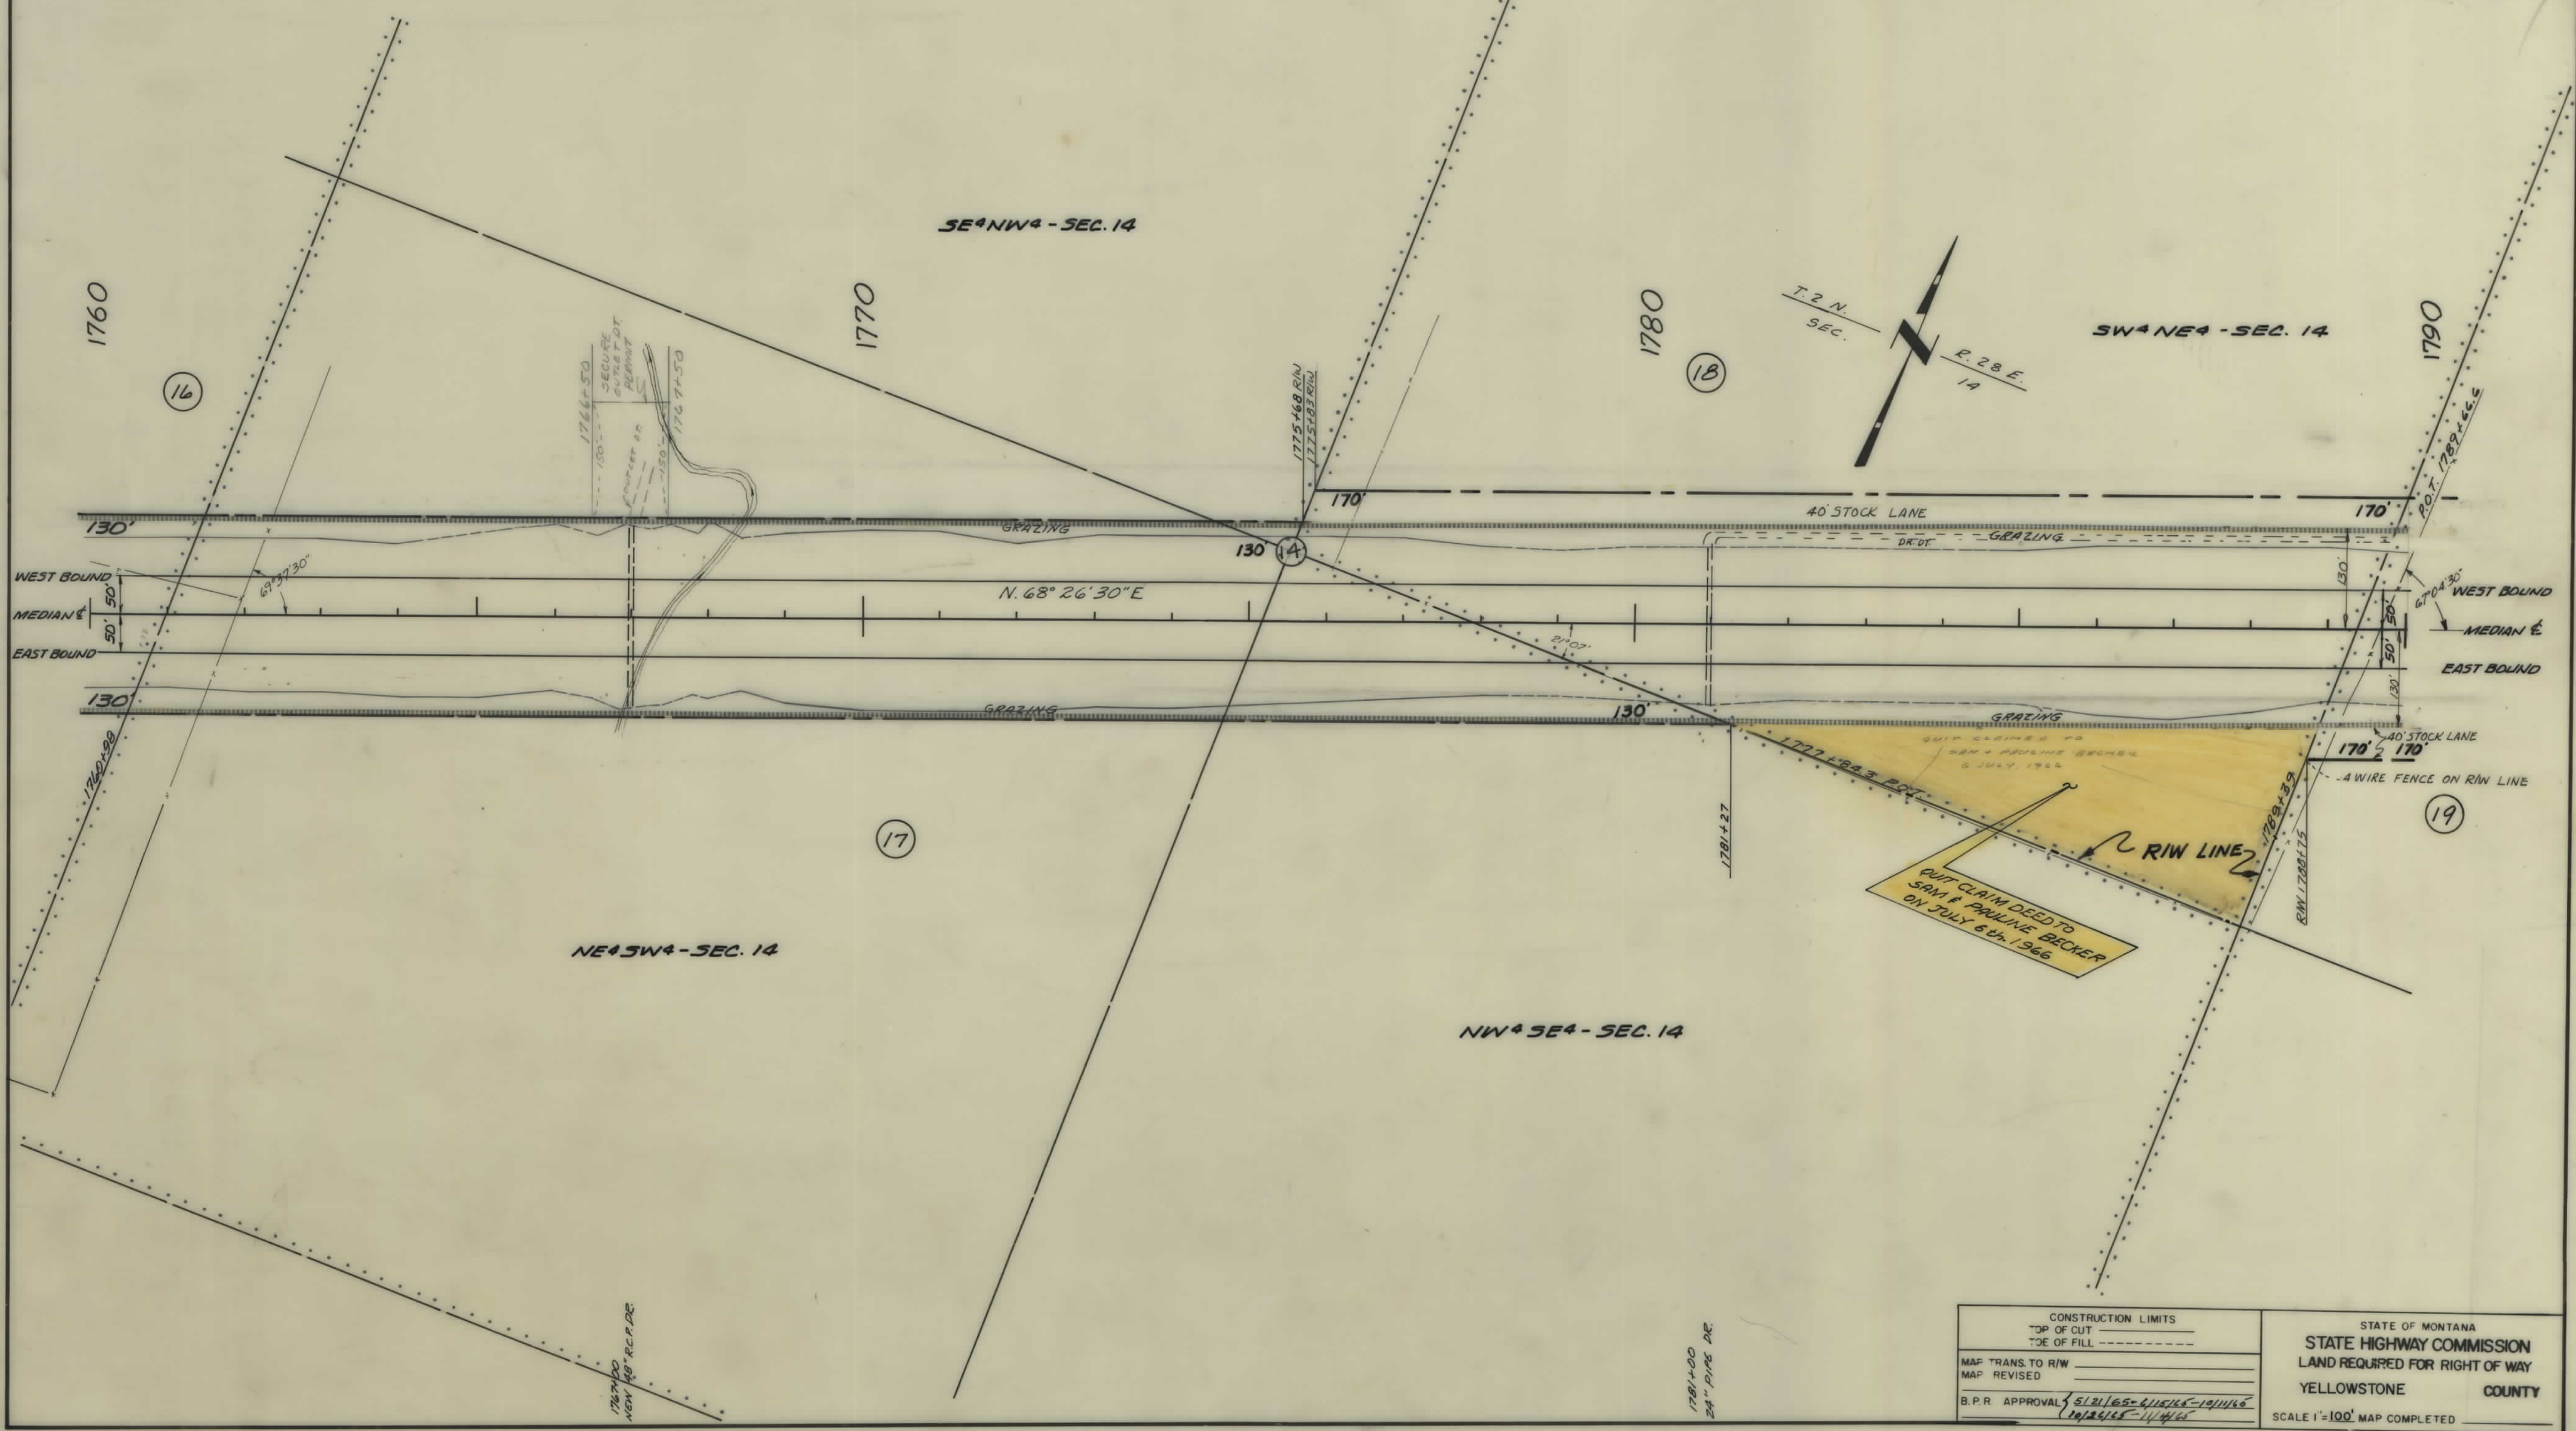

CONSTRUCTION LIMITS		STATE OF MONTANA	
TOP OF CUT	-----	STATE HIGHWAY COMMISSION	
TOE OF FILL	-----	LAND REQUIRED FOR RIGHT OF WAY	
MAP TRANS TO R/W	-----	YELLOWSTONE COUNTY	
MAP REVISED	-----	SCALE 1"=100' MAP COMPLETED	
B.P.R. APPROVAL	5/21/65-11/11/65 10/24/65-11/11/65		

OWNERSHIPS								
PARCEL	NAME	ADDRESS	TOTAL AREA	GROSS R/W AREA	P.T.W. AREA	AREA TO BE ACQUIRED	REMAINDER	
							LEFT	RIGHT
19	DANIEL & ESTHER K. VOGEL	BALLANTINE	741.04	30.37		30.37	479.66	231.01


FED. ROAD DIST. NO.	STATE	FED. AID PROJECT NO.	STATE NO.	SHEET NO.	TOTAL SHEETS
8	MONT.	I-94-1(10)6	8941-10	12	14

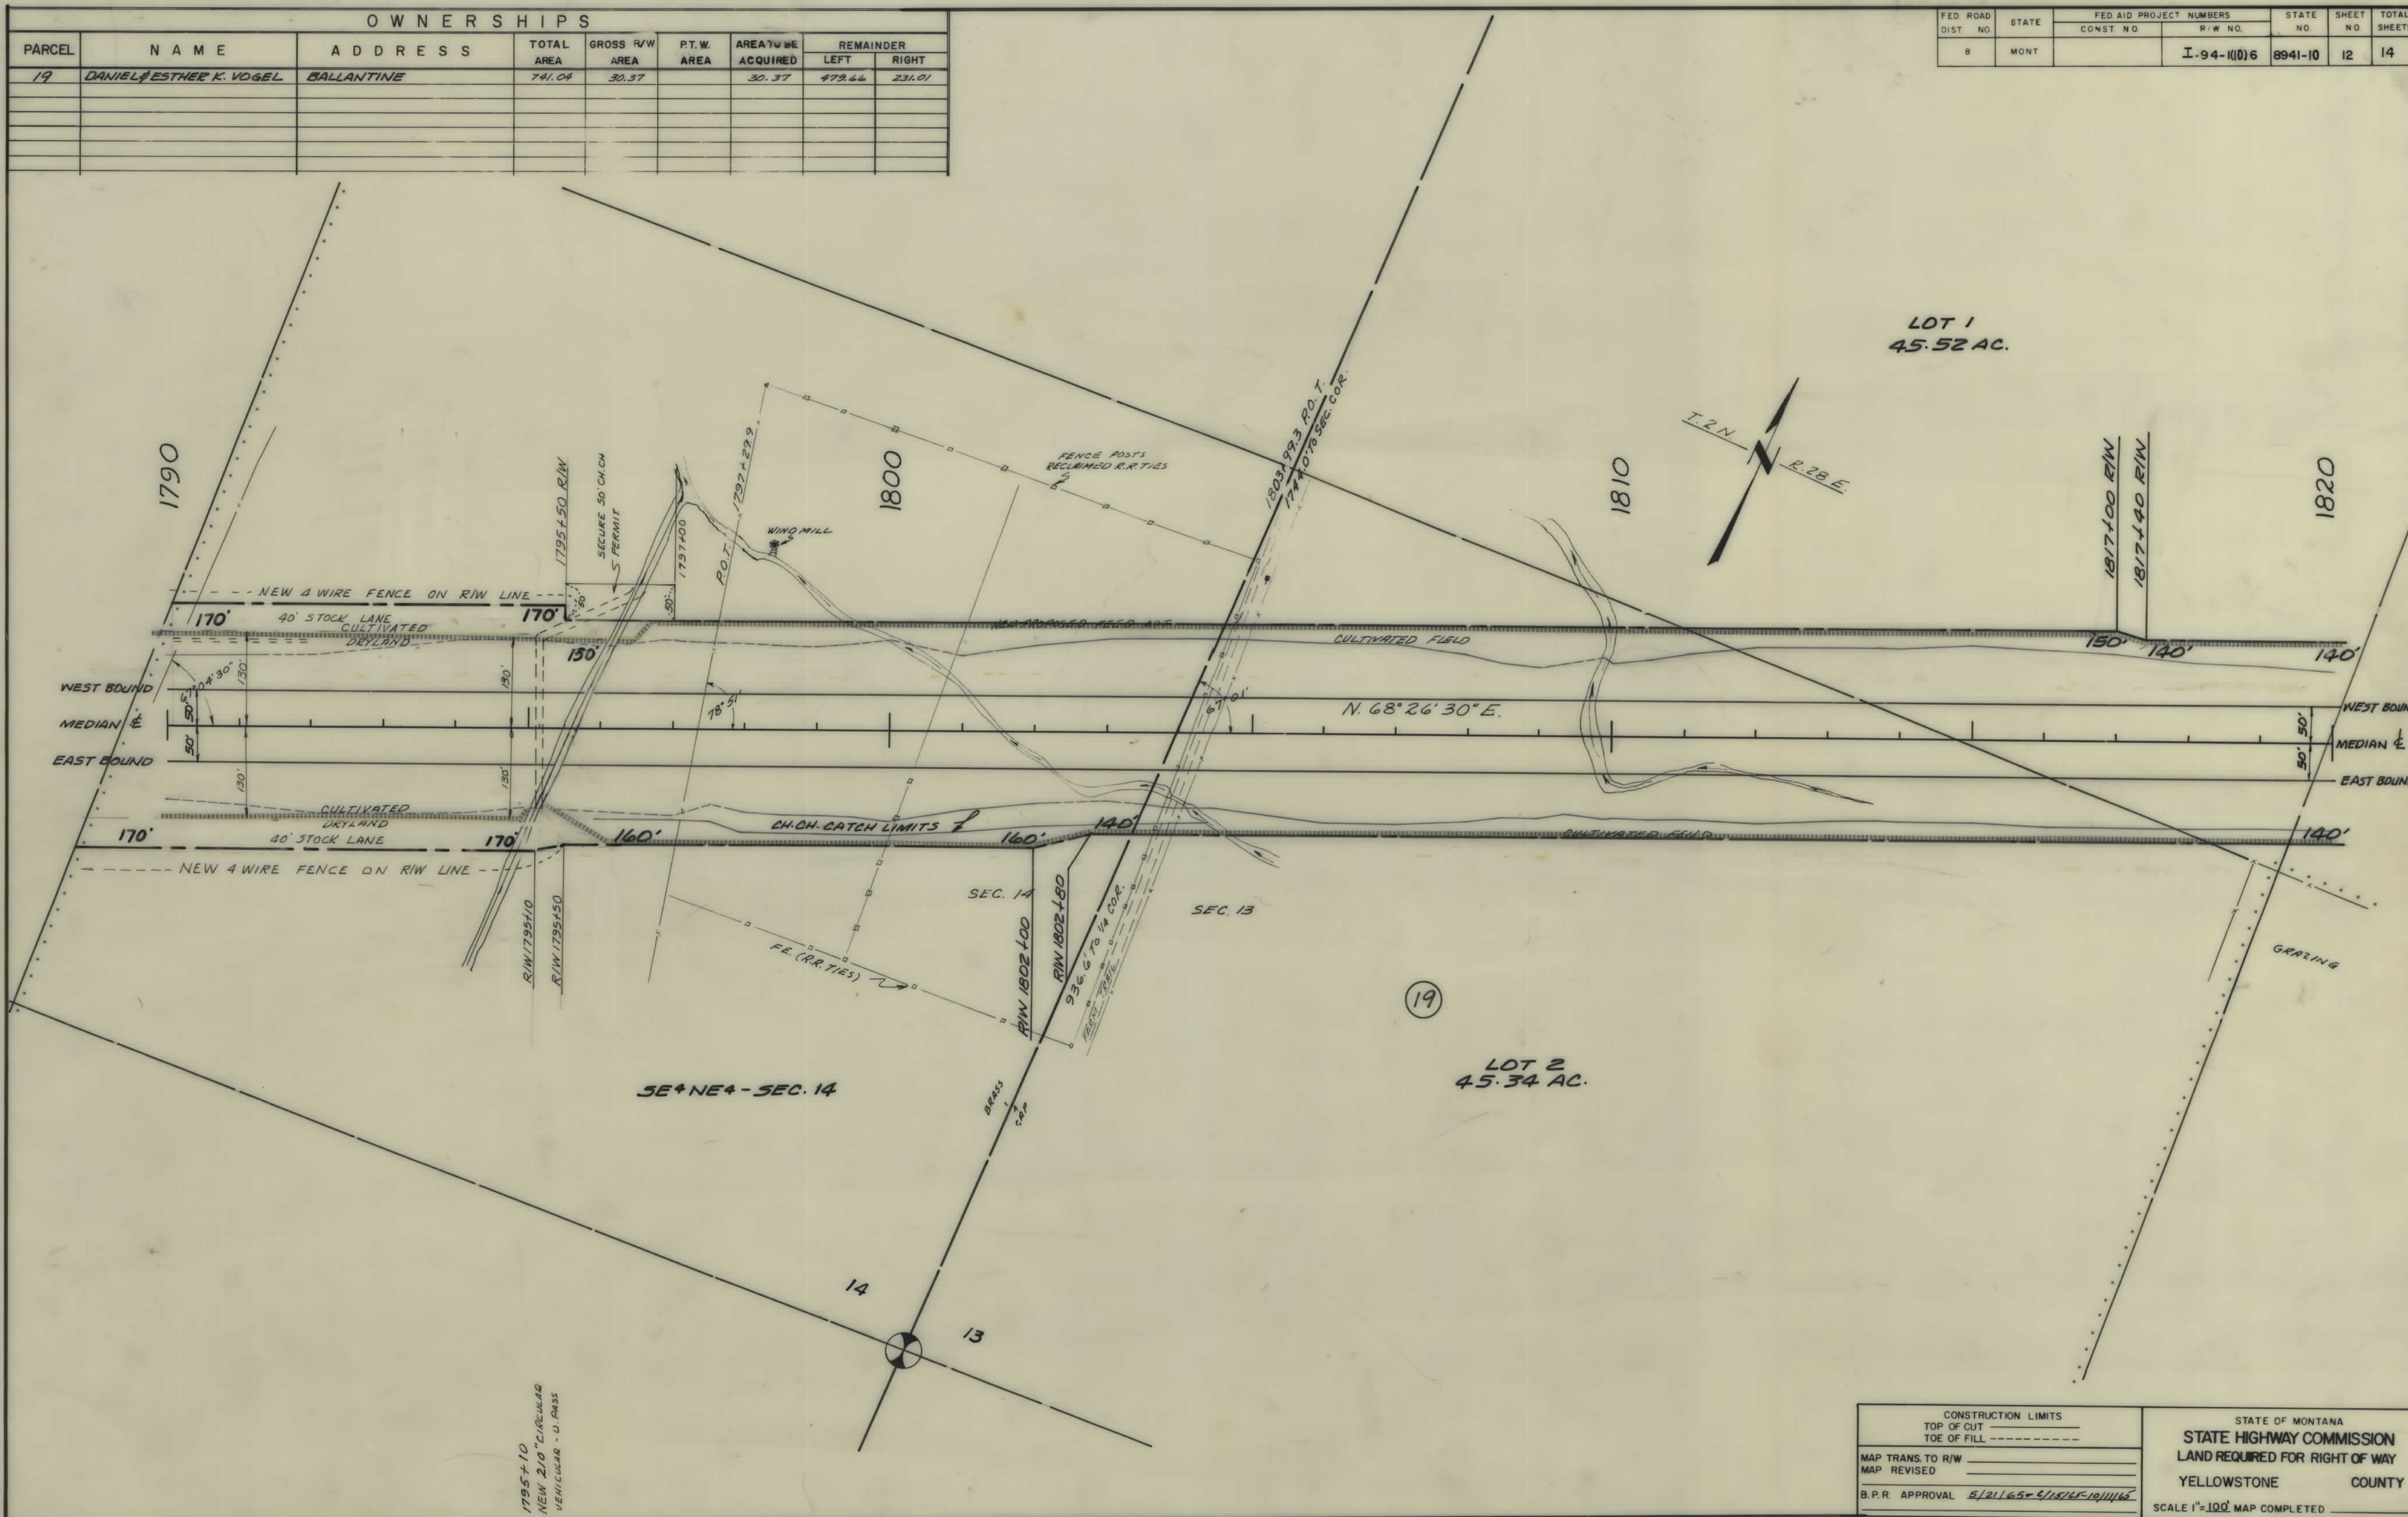

CONSTRUCTION LIMITS		STATE OF MONTANA	
TOP OF CUT	-----	STATE HIGHWAY COMMISSION	
TOE OF FILL	-----	LAND REQUIRED FOR RIGHT OF WAY	
MAP TRANS. TO R/W	-----	YELLOWSTONE COUNTY	
MAP REVISED	-----	SCALE 1"=100' MAP COMPLETED	
B.P.R. APPROVAL	5/21/65-6/15/65-10/11/65		

OWNERSHIPS								
PARCEL	NAME	ADDRESS	TOTAL AREA	GROSS R/W AREA	P.T.W. AREA	AREA TO BE ACQUIRED	REMAINDER	
							LEFT	RIGHT
19	DANIEL & ESTHER E. VOGEL	BALLANTINE	781.04	30.37		30.37	479.66	231.01
20	A.F. & ELEANOR C. WEIDINGER	BALLANTINE	440.00	9.13		9.13	126.84	304.03
21	DANIEL & ESTHER E. VOGEL	BALLANTINE	280.00	11.59		11.59 AC.	150.11	110.30


FED. ROAD DIST. NO.	STATE	FED. AID PROJECT NO.	STATE NO.	SHEET NO.	TOTAL SHEETS
8	MONT.	I-94-1(10)6	8941-10	13	14

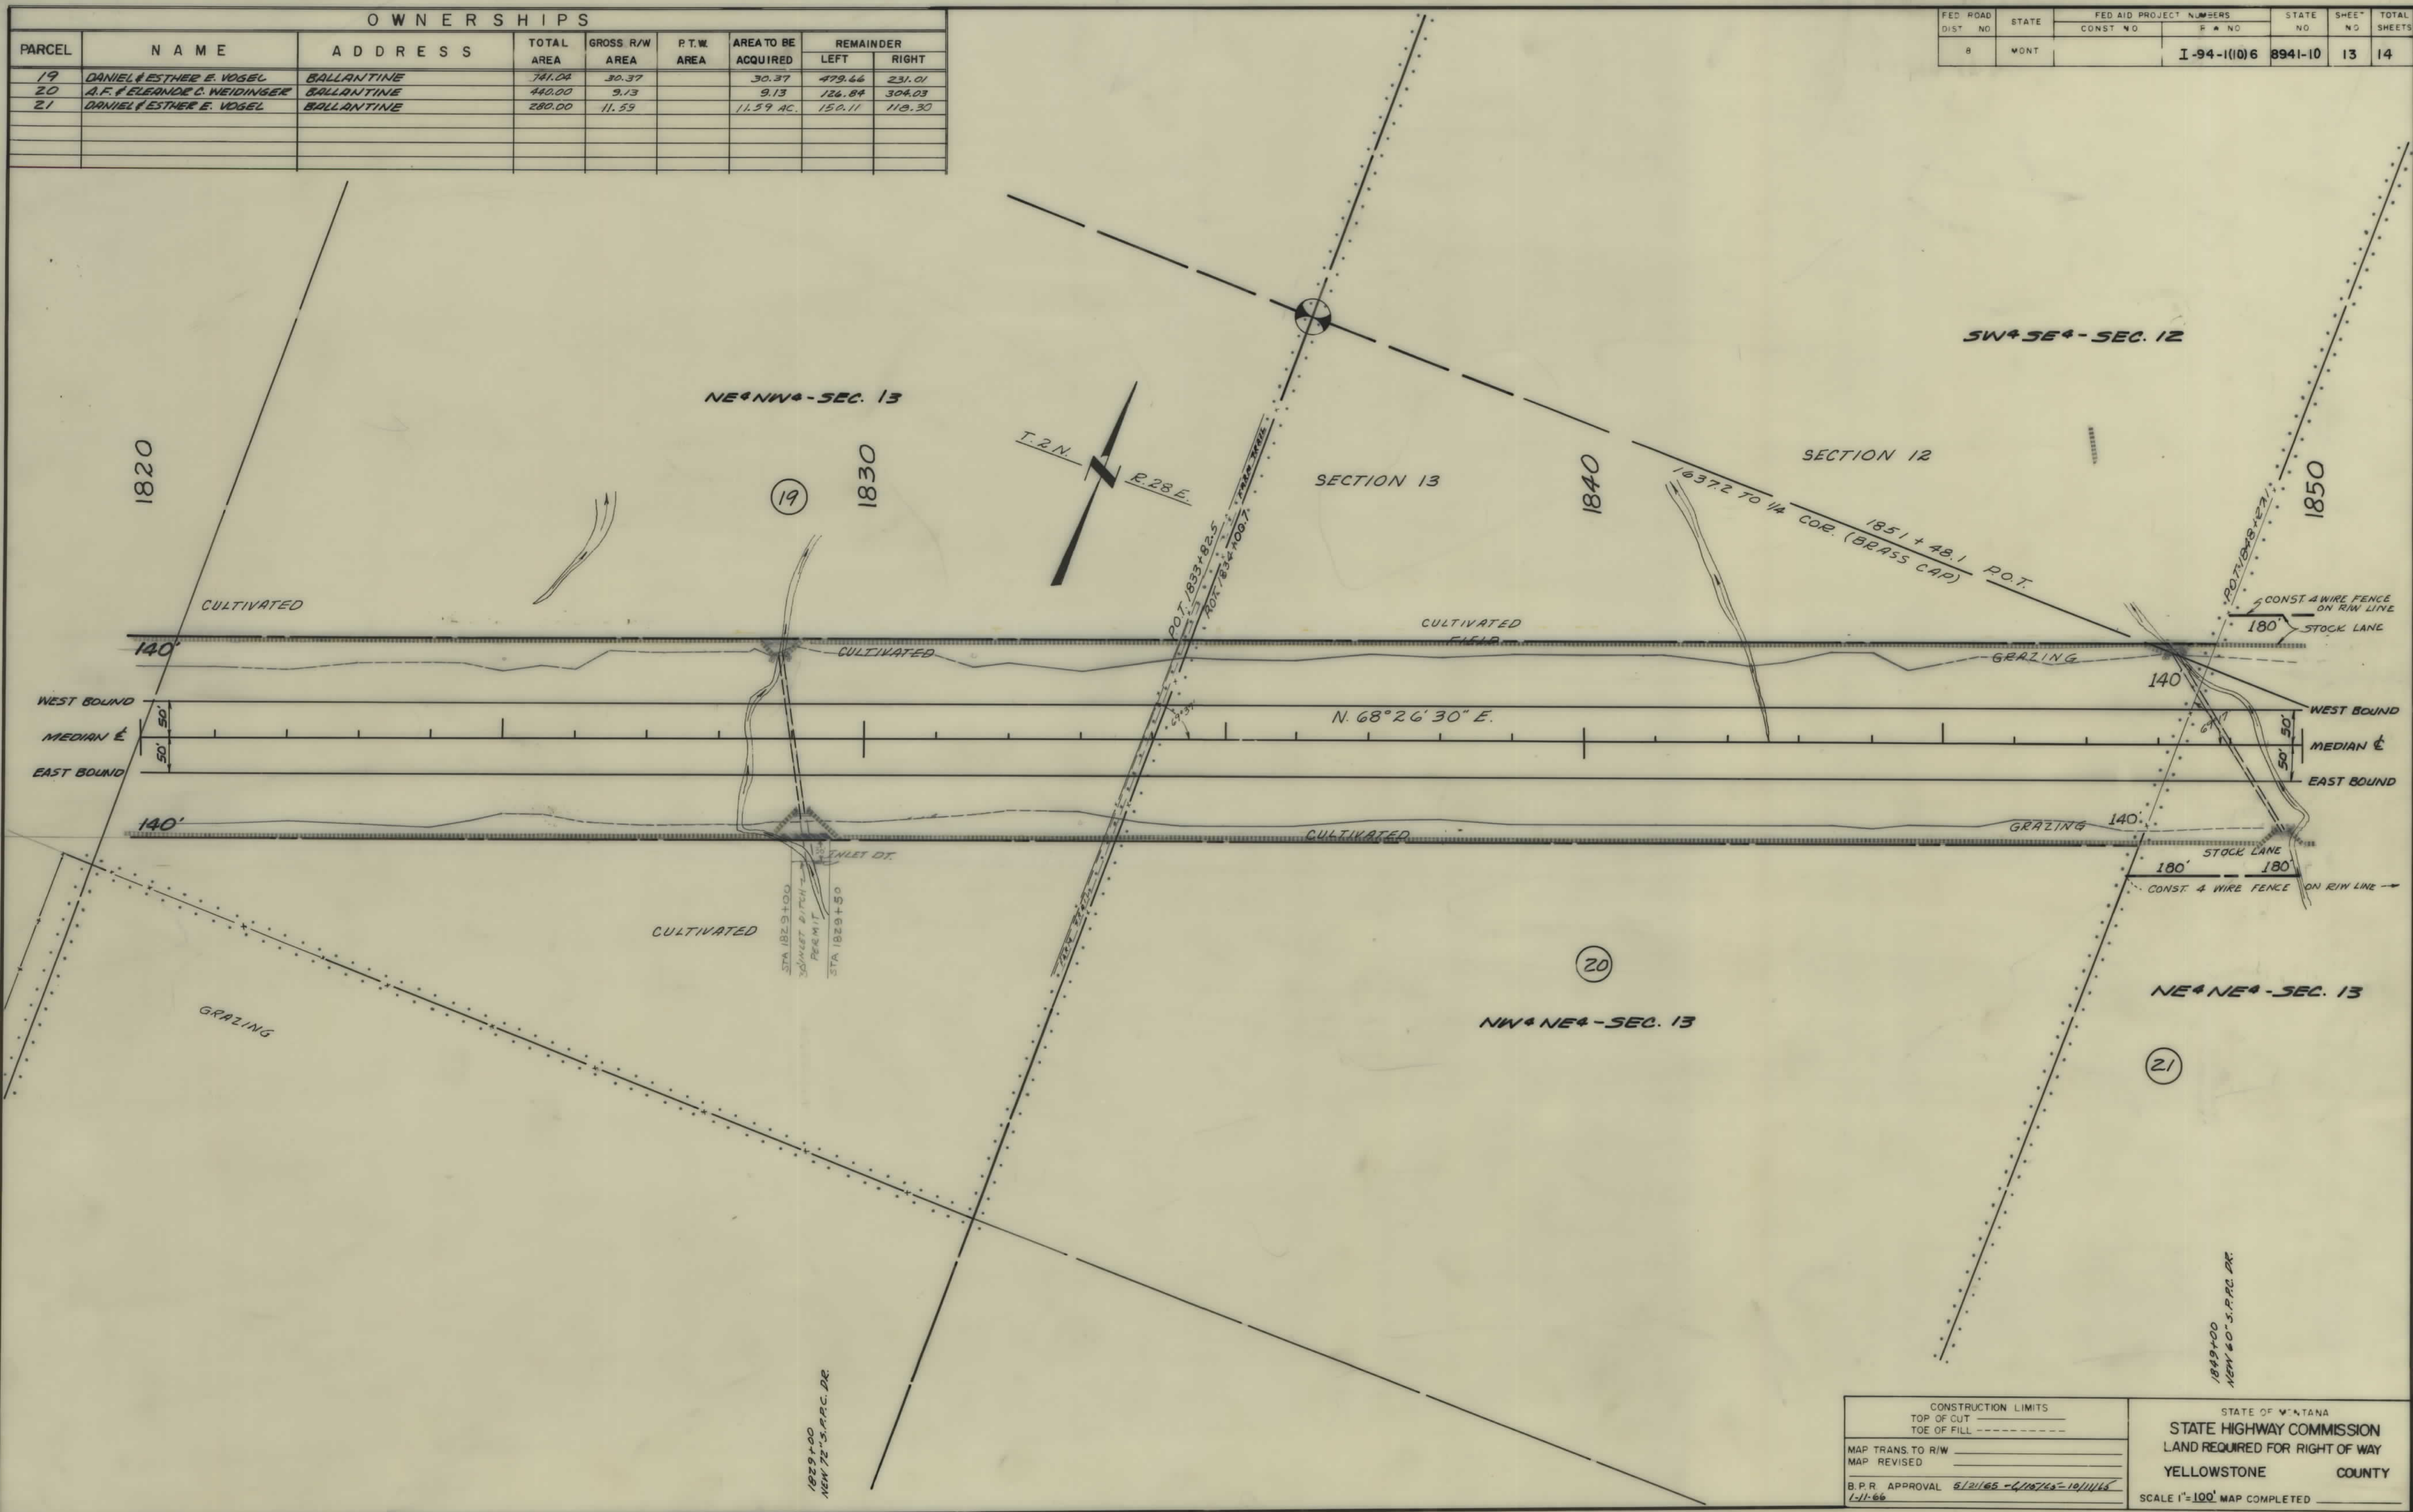

CONSTRUCTION LIMITS		STATE OF MONTANA	
TOP OF CUT	-----	STATE HIGHWAY COMMISSION	
TOE OF FILL	-----	LAND REQUIRED FOR RIGHT OF WAY	
MAP TRANS TO R/W	-----	YELLOWSTONE COUNTY	
MAP REVISED	-----	SCALE 1"=100' MAP COMPLETED	
B.P.R. APPROVAL	5/21/65 - 6/10/65 - 10/11/65		
1-11-66			

OWNERSHIPS								
PARCEL	NAME	ADDRESS	TOTAL AREA	GROSS R/W AREA	P.T.W. AREA	AREA TO BE ACQUIRED	REMAINDER	
							LEFT	RIGHT
21	DANIEL & ESTHER K. VOGEL	BALLANTINE	280.00	11.59 AC.		11.59 AC.	150.11 AC.	118.30 AC.

FED. ROAD DIST. NO.	STATE	FED. AID PROJECT NUMBERS		STATE NO.	SHEET NO.	TOTAL SHEETS
		CONST. NO.	R/W NO.			
8	MONT.		I-94-1(10)6	8941-10	14	14

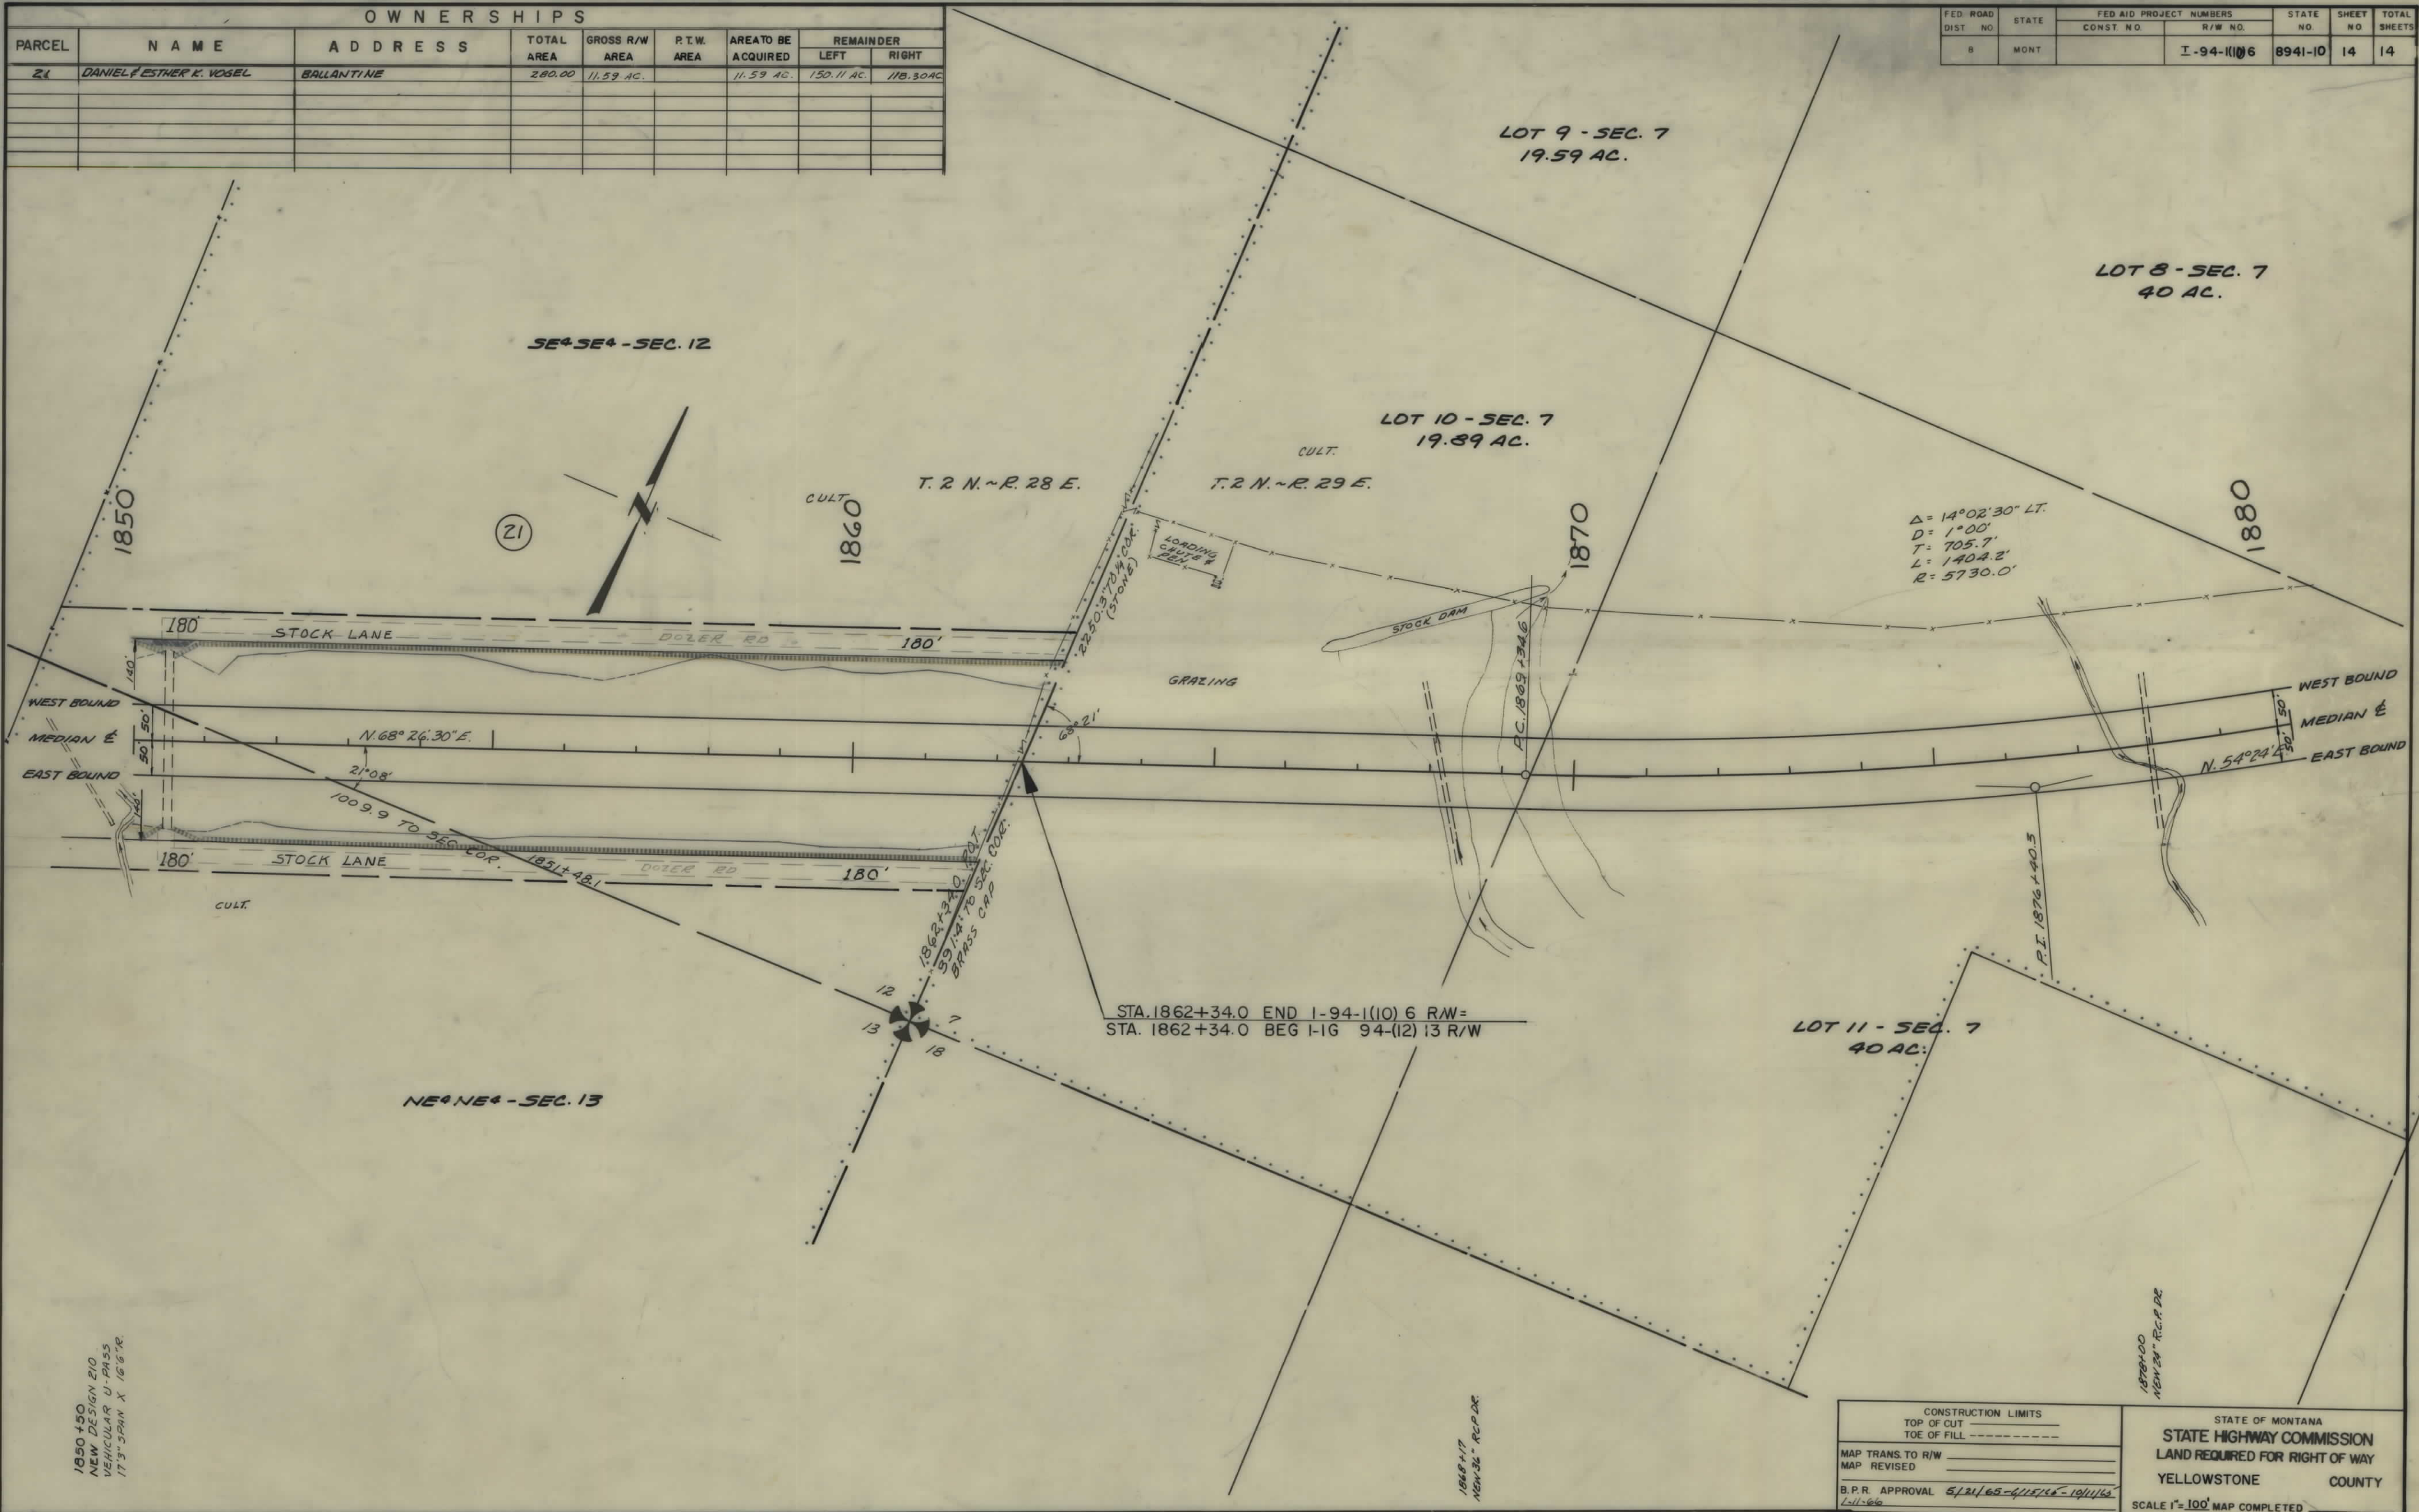

1850+50
NEW DESIGN 210
VEHICULAR U-PASS
17'3" SPAN X 16'6" R.

CONSTRUCTION LIMITS		STATE OF MONTANA	
TOP OF CUT	TOE OF FILL	STATE HIGHWAY COMMISSION	
MAP TRANS TO R/W		LAND REQUIRED FOR RIGHT OF WAY	
MAP REVISED		YELLOWSTONE COUNTY	
B.P.R. APPROVAL 5/21/65-4/15/66-19/11/65		SCALE 1"=100' MAP COMPLETED	
1-11-66			