


PLANS

NOT

TO

SCALE

FED. ROAD DIST. NO.	STATE OF	FED. AID PROJECT NUMBERS	STATE NO.	SHEET NO.	TOTAL SHEETS
8	MONTANA	CONST. NO. 1-94-1(27)23 R/W NO. 1-94-1(25)23	8941-25	2	25

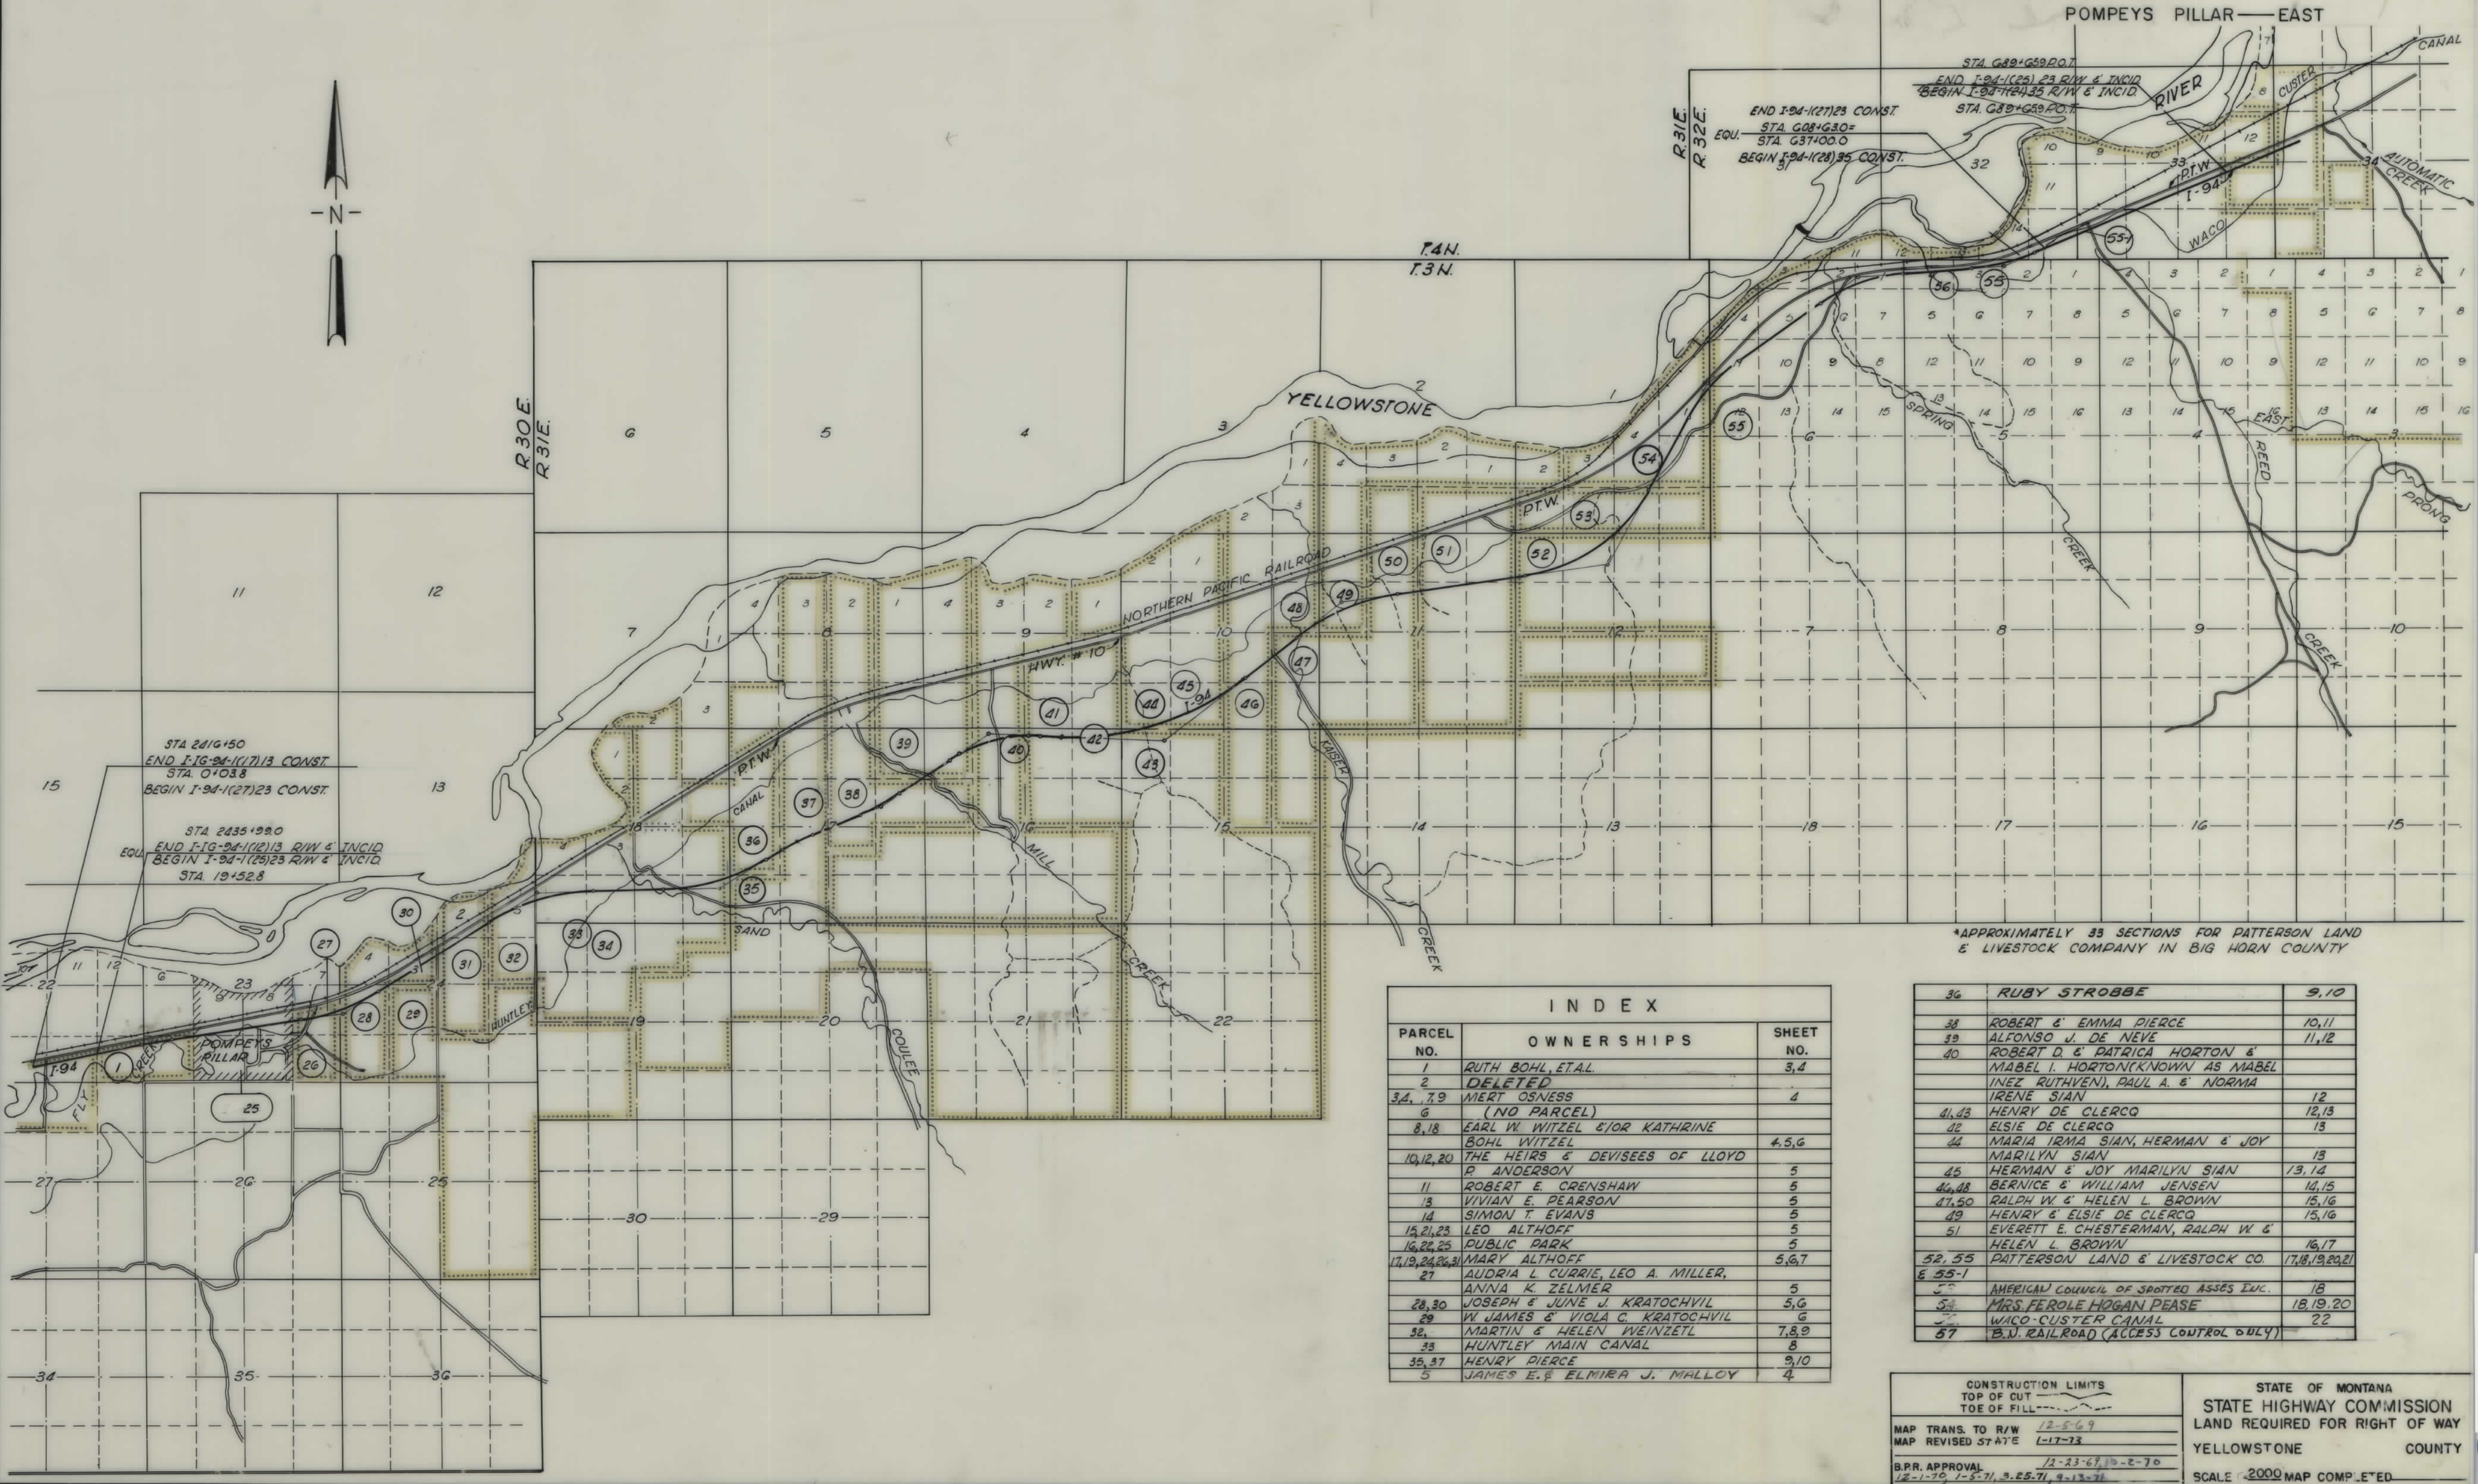


OWNERSHIPS									
PARCEL	NAME	ADDRESS	TOTAL AREA	GROSS R/W AREA	R.T.W. AREA	AREA TO BE ACQUIRED	REMAINDER LEFT	REMAINDER RIGHT	CONST. PERMIT AREA
1	RUTH BOHL, LAWRENCE PETER BOHL, JAMES ALLEN BOHL, THOMAS LEE BOHL, DONNA ROSE BOHL	BILLINGS, MONTANA	68.7	15.1	-	15.1	0.0	53.6	5.5
2	DELETED	DELETED	-	-	-	-	-	-	-
3	MERT OSNESS	POMPEYS PILLAR, MONTANA	53,797 ^{sq}	53,797 ^{sq}	-	53,797 ^{sq}	-	-	-
4	MERT OSNESS	"	58,980 ^{sq}	58,980 ^{sq}	-	58,980 ^{sq}	-	-	-
5	JAMES E. ELMIRA J. MALLORY	"	43,560 ^{sq}	43,560 ^{sq}	-	43,560 ^{sq}	-	-	-
6	NO PARCEL	"	-	-	-	-	-	-	-
7	MERT OSNESS	"	75,064 ^{sq}	75,064 ^{sq}	-	75,064 ^{sq}	-	-	-
8	EARL W. WITZEL & OR	"	-	-	-	-	-	-	-
9	KATHARINE BOHL WITZEL	POMPEYS PILLAR, MONTANA	59,114 ^{sq}	59,114 ^{sq}	-	59,114 ^{sq}	-	-	-
10	MERT OSNESS	POMPEYS PILLAR, MONTANA	21,277 ^{sq}	21,277 ^{sq}	-	21,277 ^{sq}	-	-	-

FED. ROAD DIST. NO.	STATE OF	FED. AID PROJECT NUMBERS	STATE NO.	SHEET NO.	TOTAL SHEETS
8	MONTANA	CONST. NO. 1-94-1(27)23 R/W NO. 1-94-1(25)23	8941-25	4	25


POMPEYS PILLAR—EAST

LOT 9
SEC. 23
35.58 A.

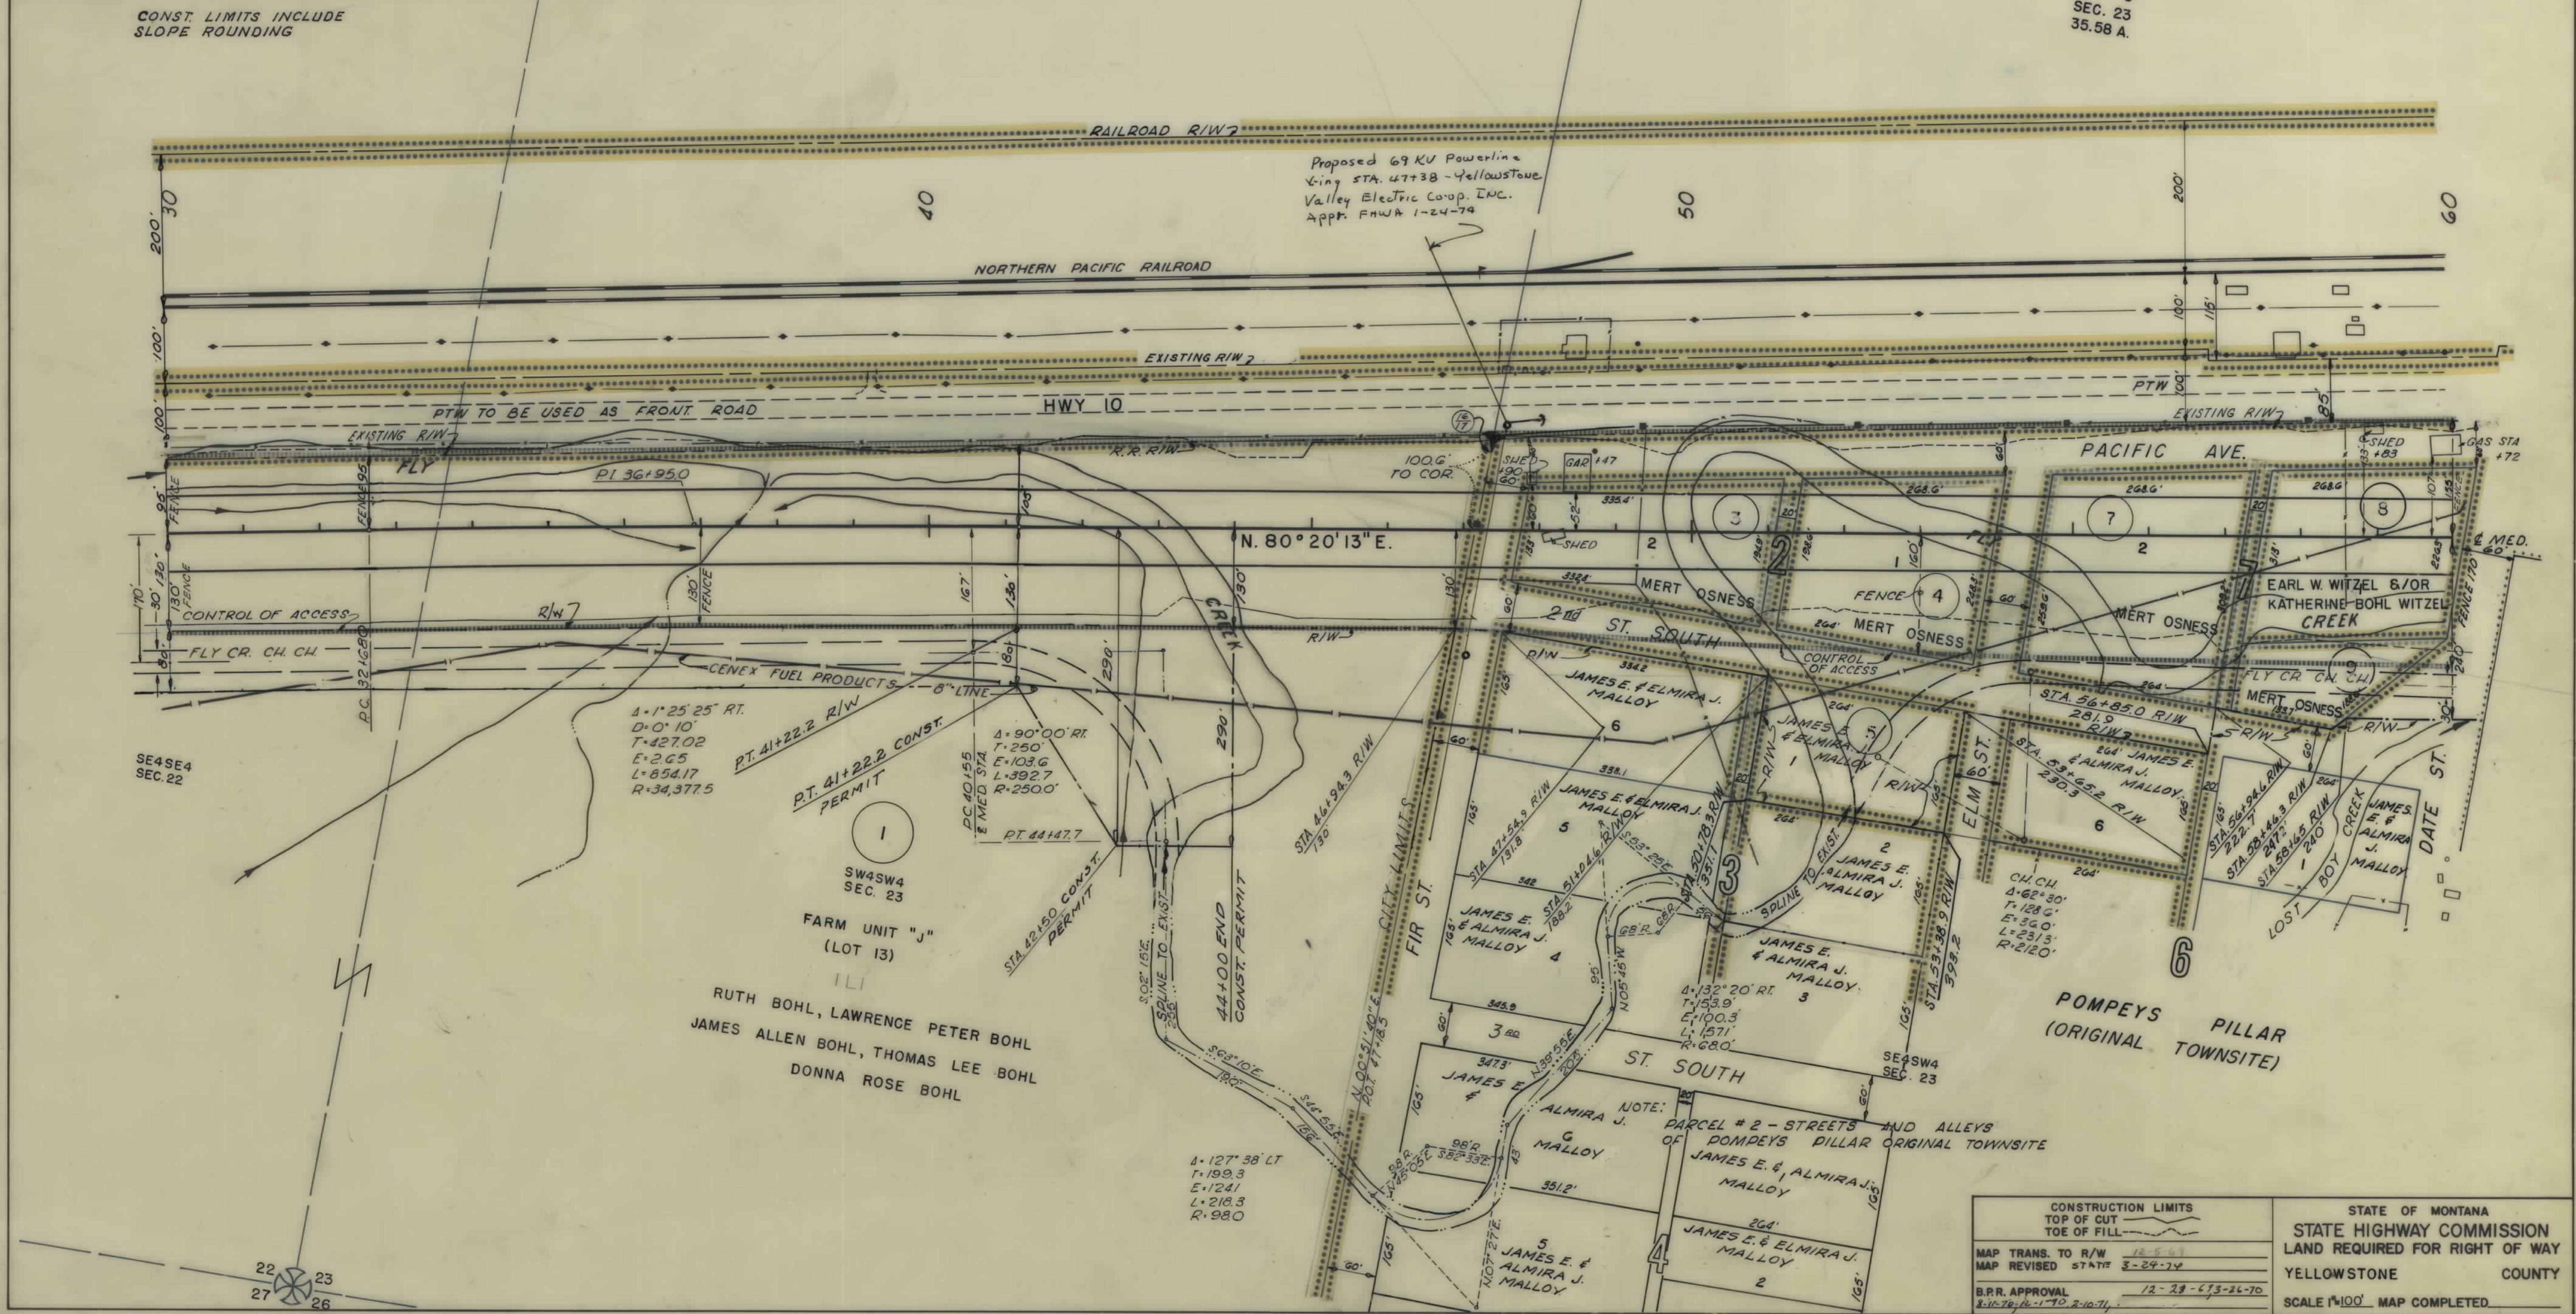

OWNERSHIPS									
PARCEL	NAME	ADDRESS	TOTAL AREA	GROSS R/W AREA	P.T.W. AREA	AREA TO BE ACQUIRED	REMAINDER LEFT	REMAINDER RIGHT	CONST. PERMIT AREA
10	THE HEIRS & DEVISEES OF LLOYD R. ANDERSON	UNKNOWN	21,000 [±]	21,000 [±]	-	21,000 [±]	-	-	-
11	ROBERT E. CRENSHAW	POMPEYS PILLAR, MONTANA	14,000 [±]	14,000 [±]	-	14,000 [±]	-	-	-
12	THE HEIRS & DEVISEES OF LLOYD R. ANDERSON	UNKNOWN	7,000 [±]	7,000 [±]	-	7,000 [±]	-	-	-
13	VIVIAN E. PEARSON	POMPEYS PILLAR, MONTANA	21,000 [±]	21,000 [±]	-	21,000 [±]	-	-	-
14	SIMON T. EVANS	"	21,000 [±]	21,000 [±]	-	21,000 [±]	-	-	-
15	LEO ALTHOFF	"	7,000 [±]	7,000 [±]	-	7,000 [±]	-	-	-
16	PUBLIC PARK	POMPEYS PILLAR, MONTANA	31,530 [±]	31,530 [±]	-	31,530 [±]	-	-	-
17	MARY ALTHOFF	POMPEYS PILLAR, MONTANA	7,000 [±]	7,000 [±]	-	7,000 [±]	-	-	-
18	ERLE W. WITZEL C/O R	POMPEYS PILLAR, MONTANA	14,000 [±]	14,000 [±]	-	14,000 [±]	-	-	-
19	KATHERINE BOHL WITZEL	POMPEYS PILLAR, MONTANA	7,000 [±]	7,000 [±]	-	7,000 [±]	-	-	-
20	MARY ALTHOFF	POMPEYS PILLAR, MONTANA	7,000 [±]	7,000 [±]	-	7,000 [±]	-	-	-
21	THE HEIRS & DEVISEES OF LLOYD R. ANDERSON	UNKNOWN	7,000 [±]	7,000 [±]	-	7,000 [±]	-	-	-
22	LEO ALTHOFF	POMPEYS PILLAR, MONTANA	7,000 [±]	7,000 [±]	-	7,000 [±]	-	-	-
23	PUBLIC PARK	POMPEYS PILLAR, MONTANA	52,980 [±]	52,980 [±]	-	52,980 [±]	-	-	-
24	LEO ALTHOFF	"	7,000 [±]	7,000 [±]	-	7,000 [±]	-	-	-
25	MARY ALTHOFF	"	14,000 [±]	14,000 [±]	-	14,000 [±]	-	7,000 [±]	-
26	PUBLIC PARK	POMPEYS PILLAR, MONTANA	35,325 [±]	35,325 [±]	-	35,325 [±]	-	-	-
27	MARY ALTHOFF	"	586	12.0	0.9	11.1	-	47.6	-
28	AUDRIA L. CURRIE C/O TO	FORT WORTH, TEXAS	16,697	16,697	-	16,697	-	-	-
29	LEO A. MILLER	POMPEYS PILLAR, MONTANA	-	-	-	-	-	-	-
30	ANNA K. ZELMER	"	-	-	-	-	-	-	-
31	JOSEPH & JUNE J. KRATOCHVIL	POMPEYS PILLAR, MONTANA	-	-	-	-	-	-	-

* 2 DELETED
 * STREETS & ALLEYS OF POMPEYS PILLAR, MONTANA (ORIGINAL TOWNSITE)

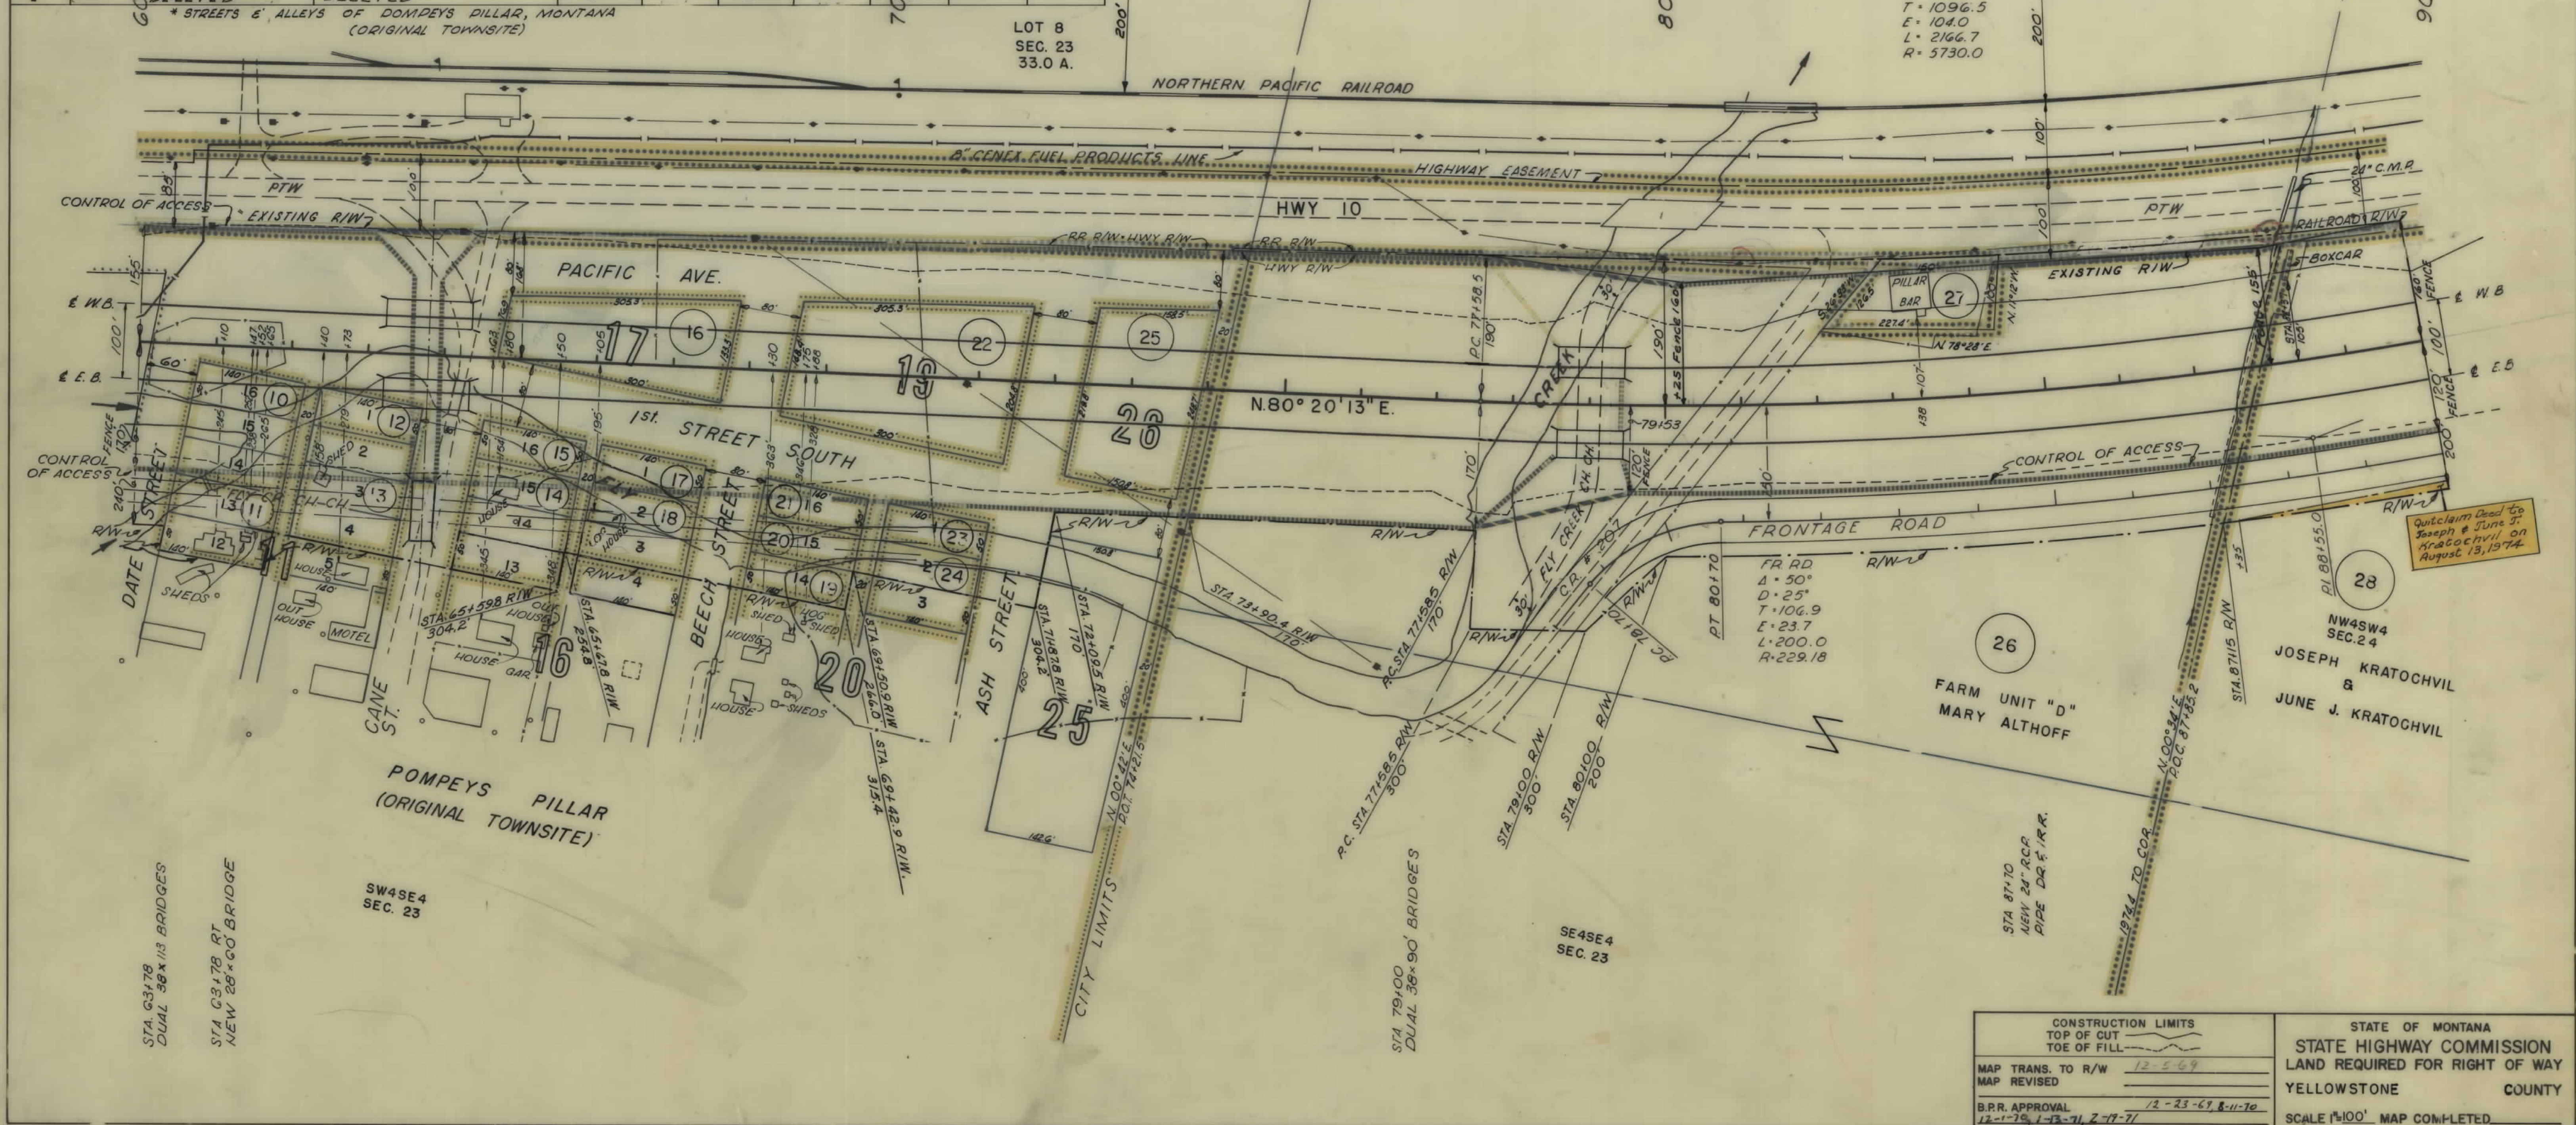


FED. ROAD DIST. NO.	STATE OF	FED. AID PROJECT NUMBERS	STATE NO.	SHEET NO.	TOTAL SHEETS
8	MONTANA	1-94-1(27)23 1-94-1(25)23	8941-25	5	25

CONSTRUCTION LIMITS TOP OF CUT TOE OF FILL	STATE OF MONTANA STATE HIGHWAY COMMISSION LAND REQUIRED FOR RIGHT OF WAY YELLOWSTONE COUNTY SCALE 1"=100' MAP COMPLETED
MAP TRANS. TO R/W 12-5-69 MAP REVISED B.P.R. APPROVAL 12-1-70, 1-13-71, 2-17-71	

OWNERSHIPS									
PARCEL	NAME	ADDRESS	TOTAL AREA	GROSS R/W AREA	P.T.W. AREA	AREA TO BE ACQUIRED	REMAINDER LEFT	REMAINDER RIGHT	CONST. PERMIT AREA
36	RUBY STROBBE	POMPEYS PILLAR, MONTANA	223.7	11.8	-	11.8	208.7	3.2	1.5
37	HENRY PIERCE	POMPEYS PILLAR, MONTANA		13.4	-	13.4			
38	ROBERT & EMMA PIERCE	POMPEYS PILLAR, MONTANA			-				
35637	HENRY PIERCE	POMPEYS PILLAR, MONTANA	1229.9	15.2	-	15.2	253.8	1160.9	1.5

FED. ROAD DIST. NO.	STATE OF	FED. AID PROJECT NUMBERS		STATE NO.	SHEET NO.	TOTAL SHEETS
		CONST. NO.	R/W NO.			
8	MONTANA	1-94-1 27 23	1-94-1(25)23	8941-25	10	25


POMPEYS PILLAR — EAST

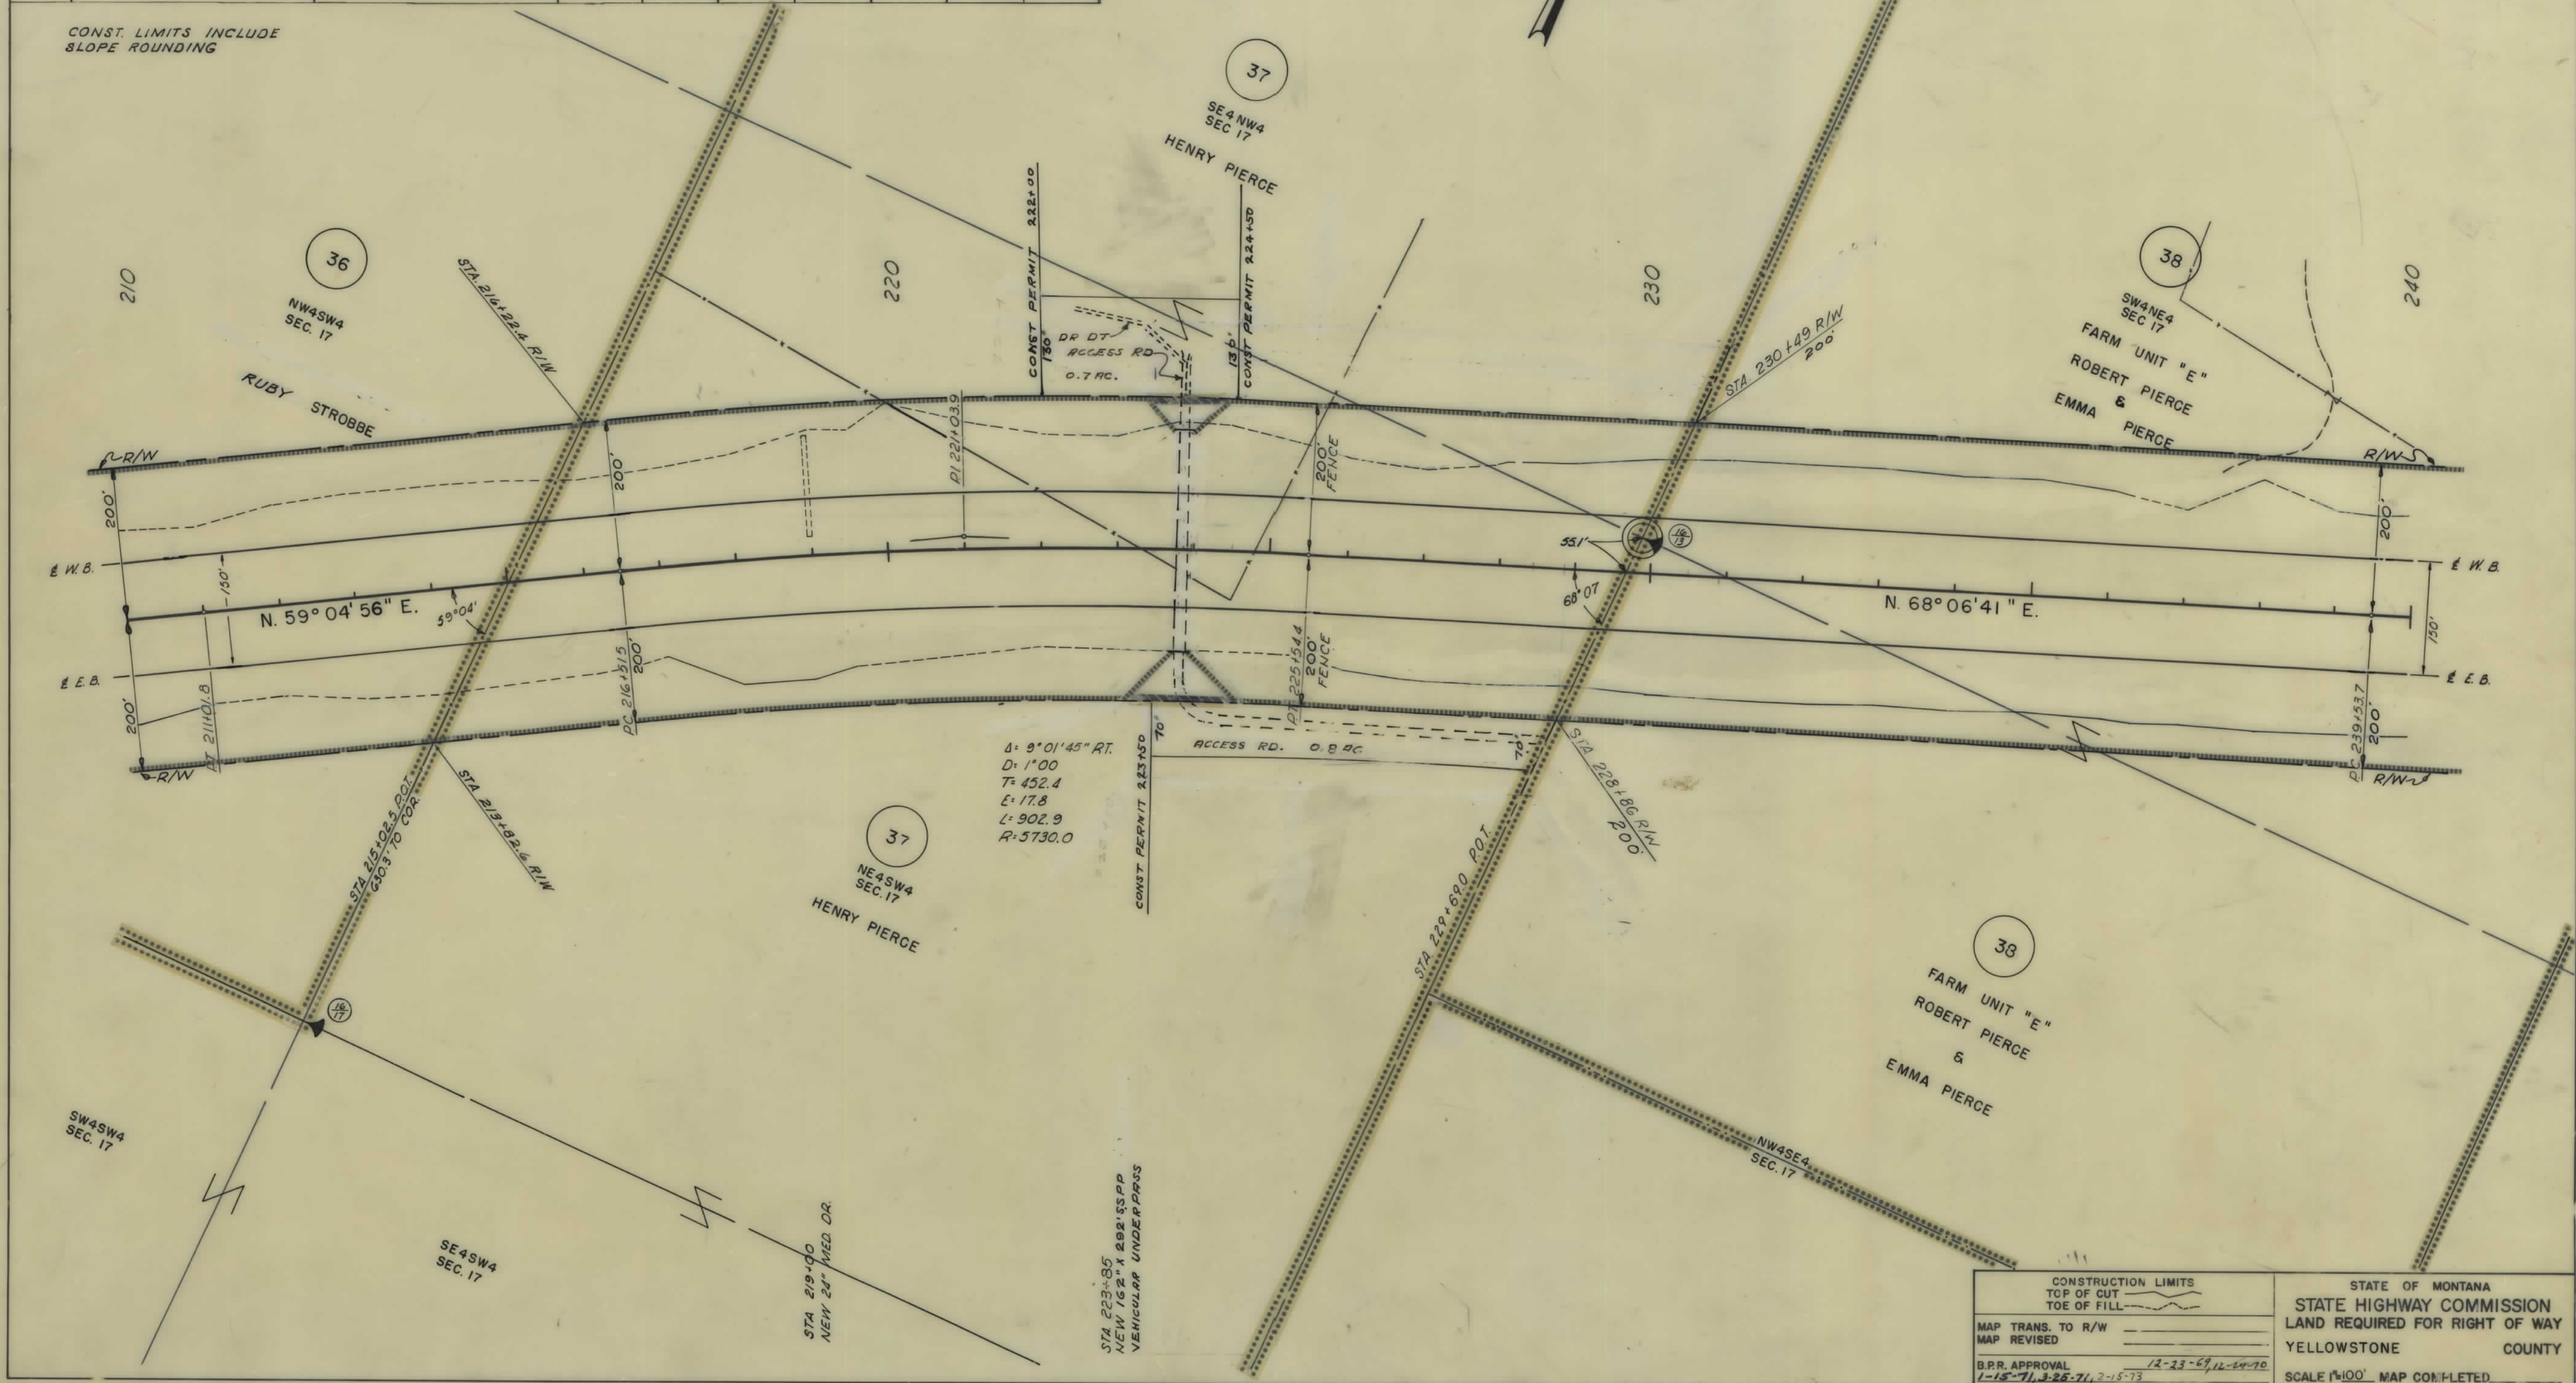

OWNERSHIPS									
PARCEL	NAME	ADDRESS	TOTAL AREA	GROSS R/W AREA	P.T.W. AREA	AREA TO BE ACQUIRED	REMAINDER		CONST. PERMIT AREA
							LEFT	RIGHT	
41	HENRY DE CLERCQ	POMPEYS PILLAR, MONTANA		12.2	-	12.2			
42	ELSIE DE CLERCQ	POMPEYS PILLAR, MONTANA	148.8	13.6	-	13.6	68.0	67.2	3.7
43	HENRY DE CLERCQ	POMPEYS PILLAR, MONTANA		4.9	-	4.9			0.5
44	MARIA IRMA SIAN	POMPEYS PILLAR, MONTANA	171.7	9.5	-	9.5	162.2	-	
45	HERMAN & JOY MARILYN SIAN	POMPEYS PILLAR, MONTANA			-				
41 & 43	HENRY DE CLERCQ	POMPEYS PILLAR, MONTANA	*1258.7	17.1	-	17.1	59.9	1181.7	

* INCLUDES 800.0 A. OWNERSHIP UNDER HENRY & ELSIE DE CLERCQ

CONST. LIMITS INCLUDE
SLOPE ROUNDING

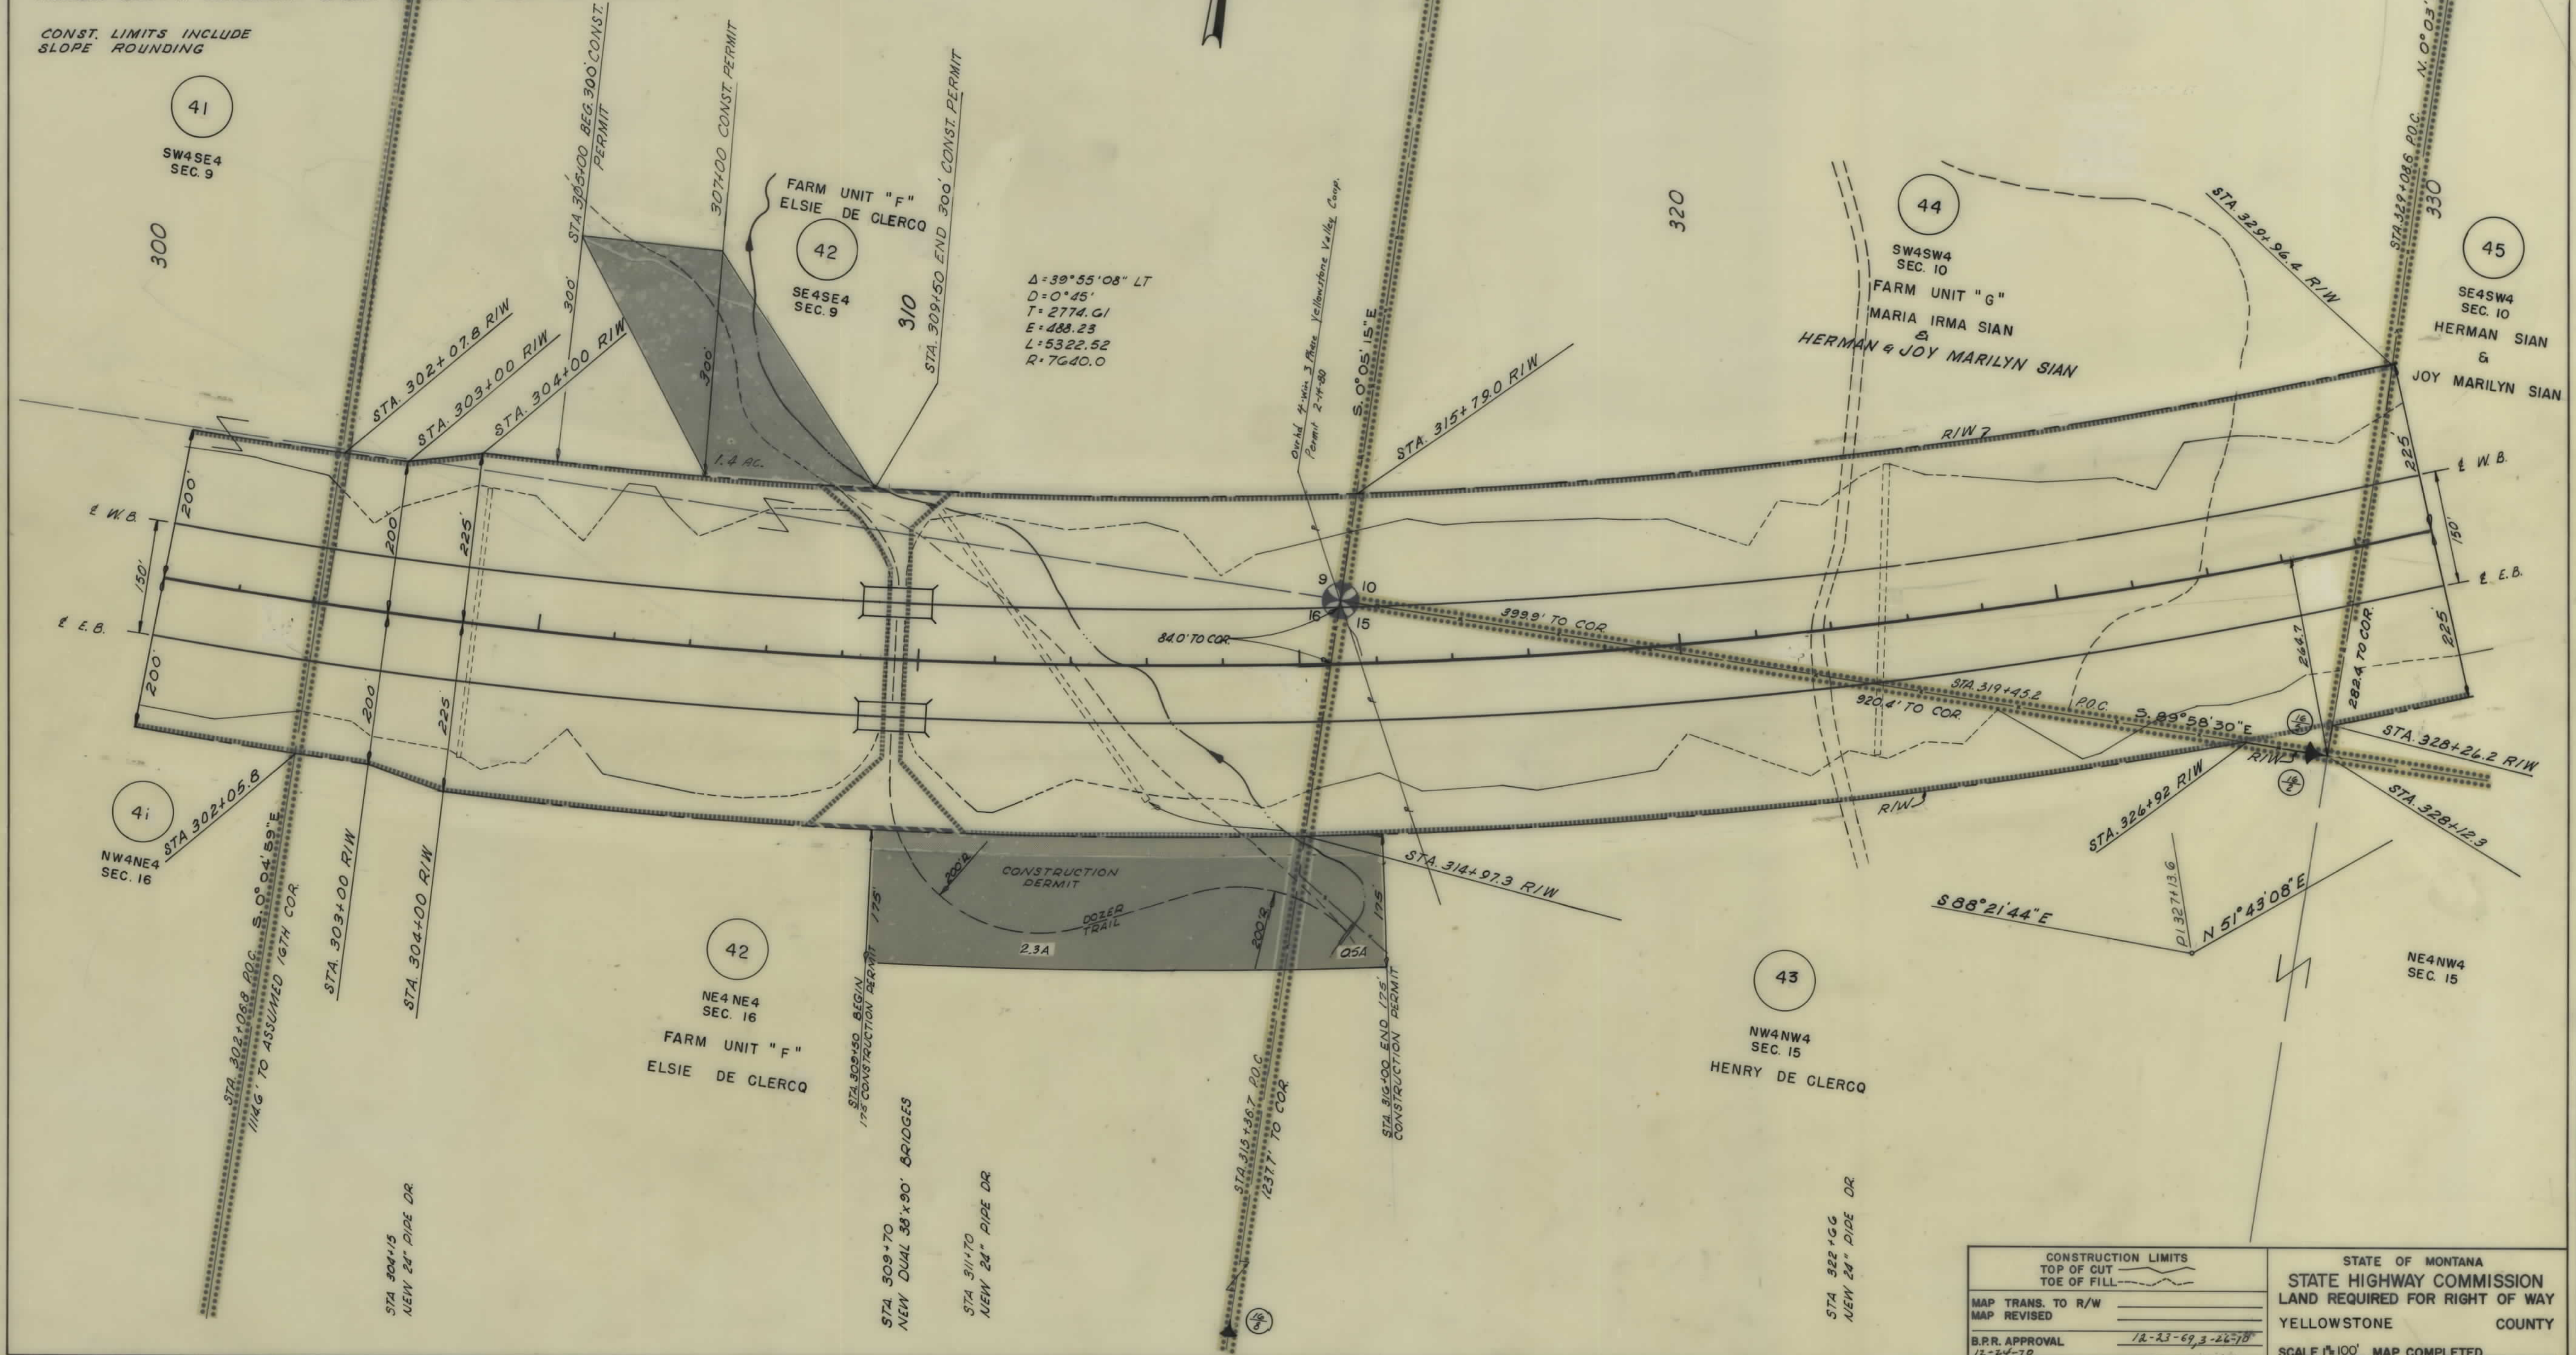


FED. ROAD DIST. NO.	STATE OF	FED. AID PROJECT NUMBERS	STATE NO.	SHEET NO.	TOTAL SHEETS
8	MONTANA	CONST. NO. 1-94-1(27)23 R/W NO. 1-94-1(25)23	8941-25	13	25

POMPEYS PILLAR — EAST

CONSTRUCTION LIMITS TOP OF CUT TOE OF FILL		STATE OF MONTANA STATE HIGHWAY COMMISSION LAND REQUIRED FOR RIGHT OF WAY YELLOWSTONE COUNTY	
MAP TRANS. TO R/W		SCALE 1"=100'	MAP COMPLETED
MAP REVISED			
B.P.R. APPROVAL	12-24-70	12-23-69, 3-22-70	

OWNERSHIPS										
PARCEL	NAME	ADDRESS	TOTAL AREA	GROSS R/W AREA	R.T.W. AREA	AREA TO BE ACQUIRED	REMAINDER		CONST. PERMIT AREA	CONST. EASEMENT AREA
							LEFT	RIGHT		
47	RALPH & HELEN BROWN	POMPEYS PILLAR, MONTANA		14.7		14.7				0.2
48	BERNICE & WILLIAM JENSEN	POMPEYS PILLAR, MONTANA		4.2		4.2				0.4
49	HENRY & ELSIE DECLERQ	POMPEYS PILLAR, MONTANA								
46&48	BERNICE & WILLIAM JENSEN	POMPEYS PILLAR, MONTANA	436.2	21.3	-	21.3	302.2	112.7		0.7

CONST. LIMITS INCLUDE
SLOPE ROUNDING

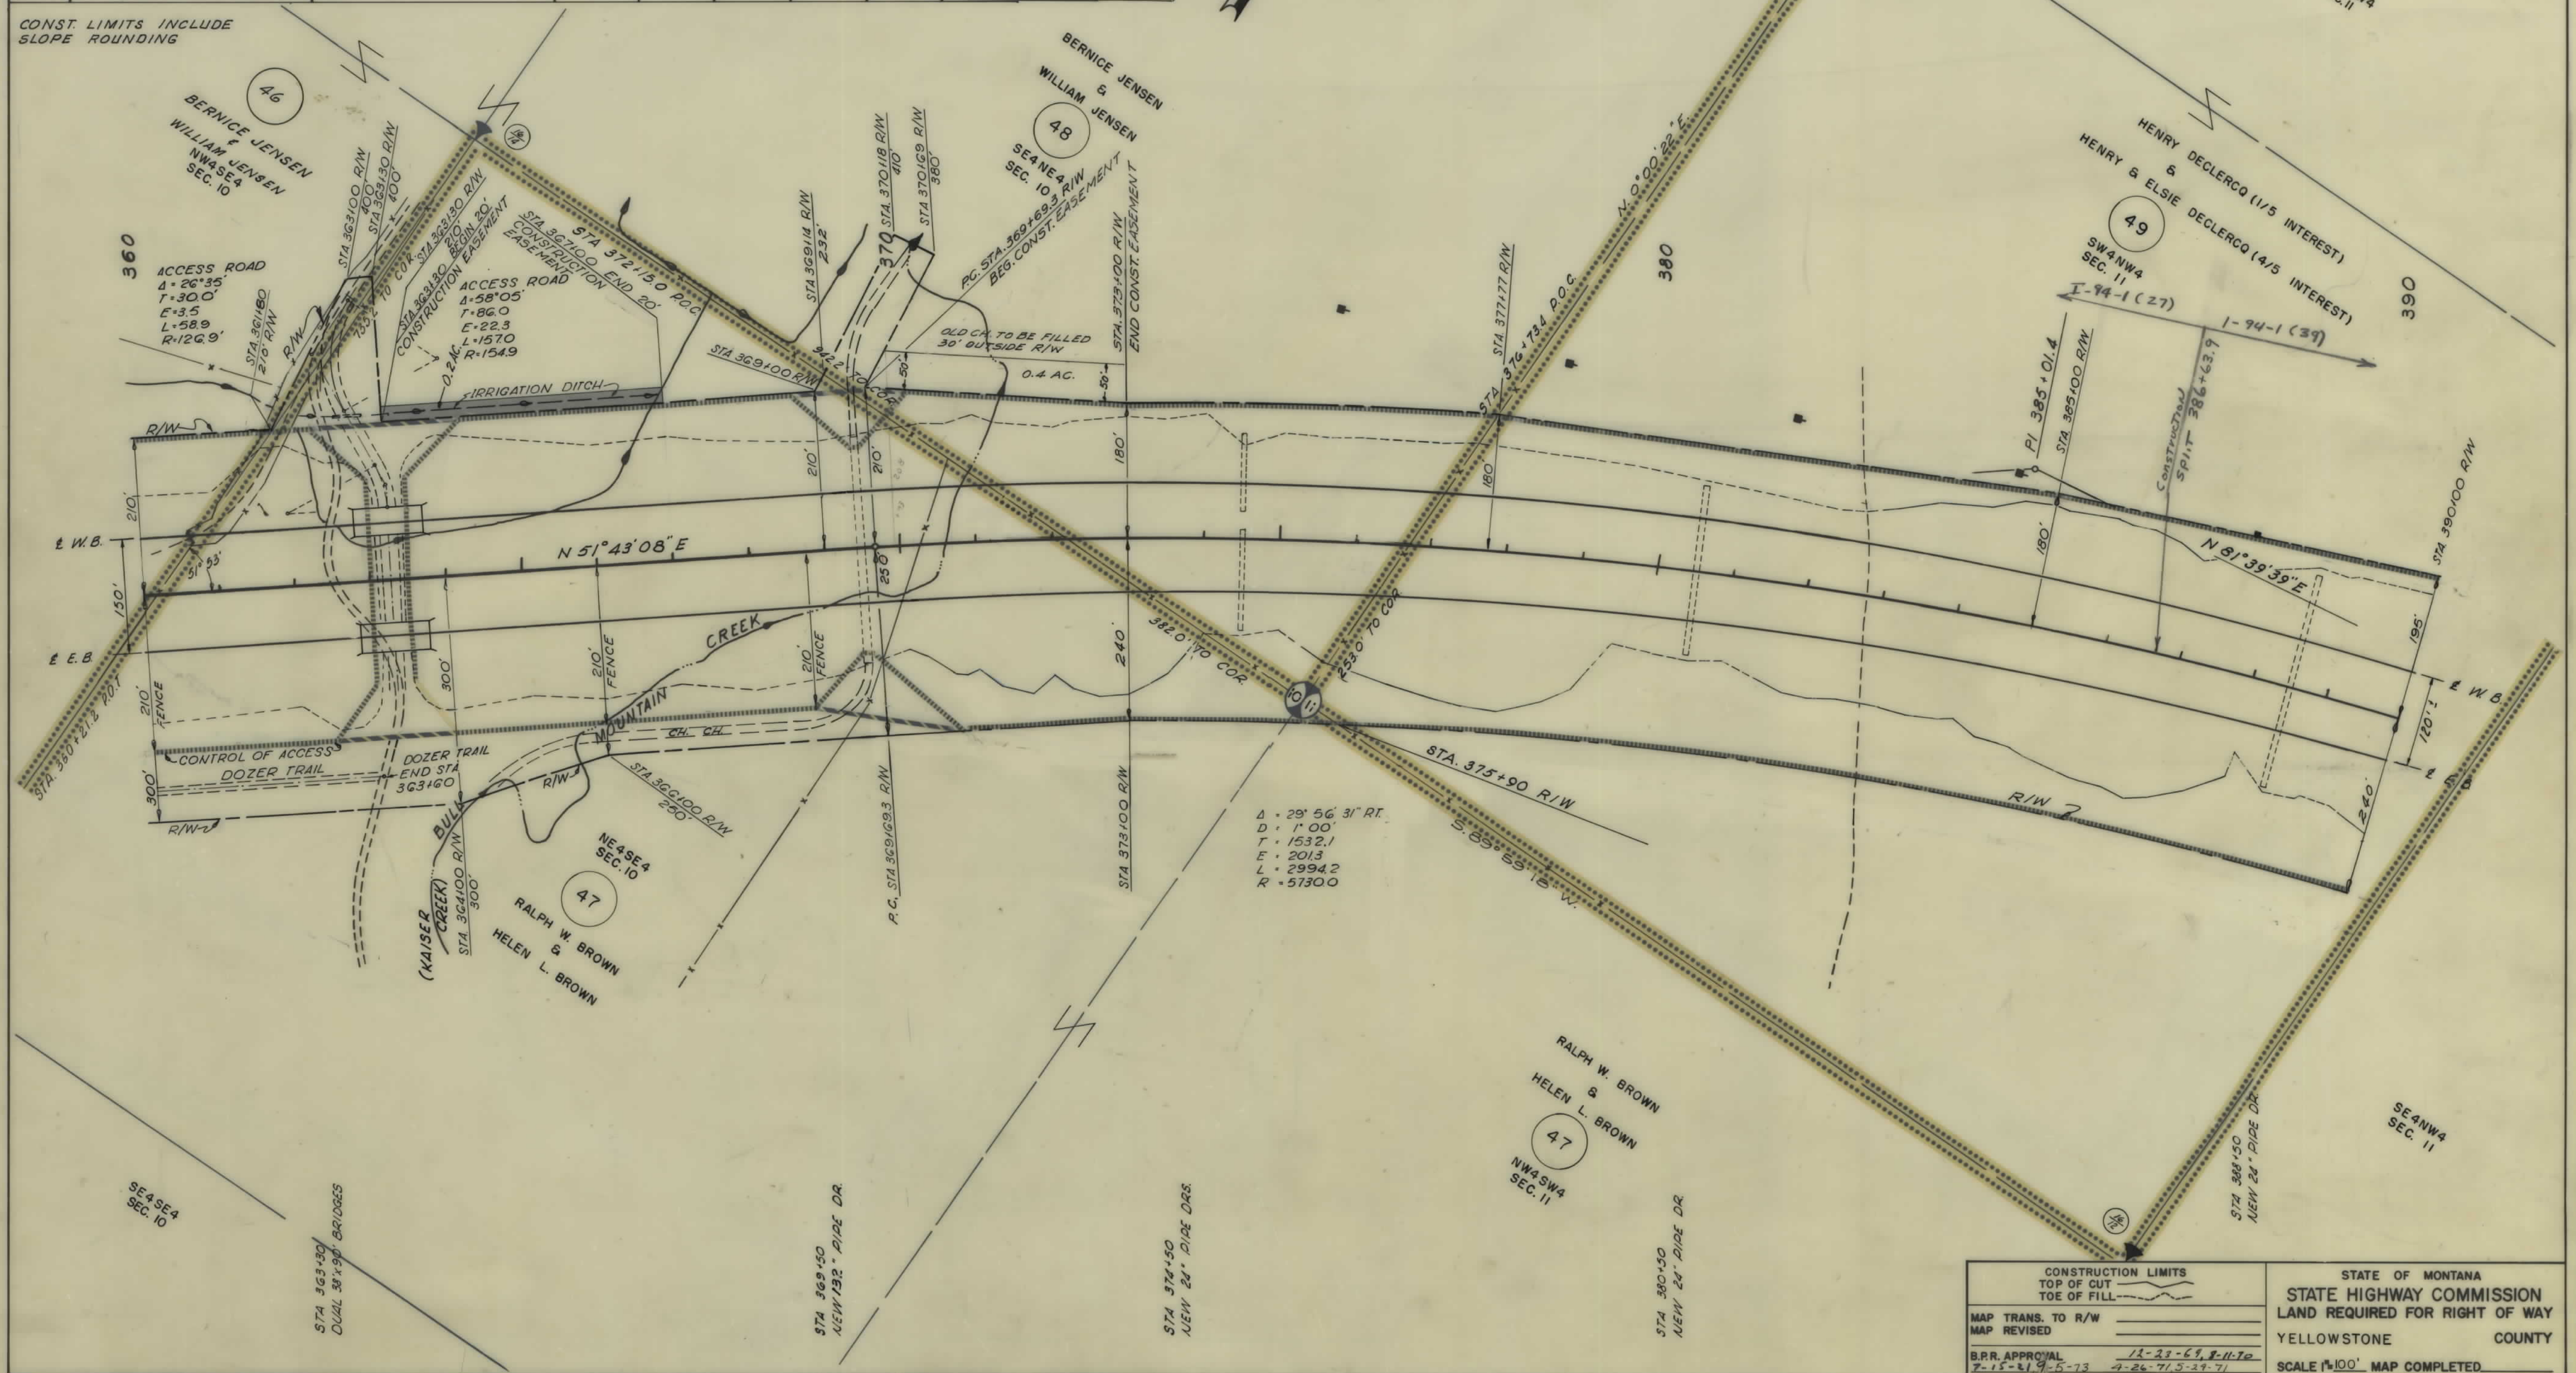


FED. ROAD DIST. NO.	STATE OF MONTANA	FED. AID PROJECT NUMBERS	STATE NO.	SHEET NO.	TOTAL SHEETS
8	MONTANA	CONST. NO. 1-94-1(27)23 R/W NO. 1-94-1(25)23	8941-25	15	25

POMPEYS PILLAR—EAST

CONSTRUCTION LIMITS		STATE OF MONTANA	
TOP OF CUT	TOE OF FILL	STATE HIGHWAY COMMISSION	
MAP TRANS. TO R/W		LAND REQUIRED FOR RIGHT OF WAY	
MAP REVISED		YELLOWSTONE COUNTY	
B.P.R. APPROVAL		SCALE 1"=100' MAP COMPLETED	
7-15-61, 9-5-73		1-23-69, 8-11-70	
4-26-71, 5-29-71			

OWNERSHIPS									
PARCEL	NAME	ADDRESS	TOTAL AREA	GROSS R/W AREA	P.T.W. AREA	AREA TO BE ACQUIRED	REMAINDER		CONST. EASE. AREA
							LEFT	RIGHT	
49	HENRY & ELSIE DECLERCQ	POMPEYS PILLAR, MONTANA	297.6	14.0		14.0	274.1	9.5	
50	RALPH W. & HELEN L. BROWN	POMPEYS PILLAR, MONTANA		13.5		13.5			1.2
51	EVERETT E. CHESTERMAN	UNKNOWN		28.2		28.2			0.9
	RALPH W. & HELEN L. BROWN	POMPEYS PILLAR, MONT.							
47650	RALPH W. & HELEN L. BROWN	POMPEYS PILLAR, MONTANA	440.0	28.2		28.2	68.3	343.5	1.4

CONST. LIMITS INCLUDE
SLOPE ROUNDING

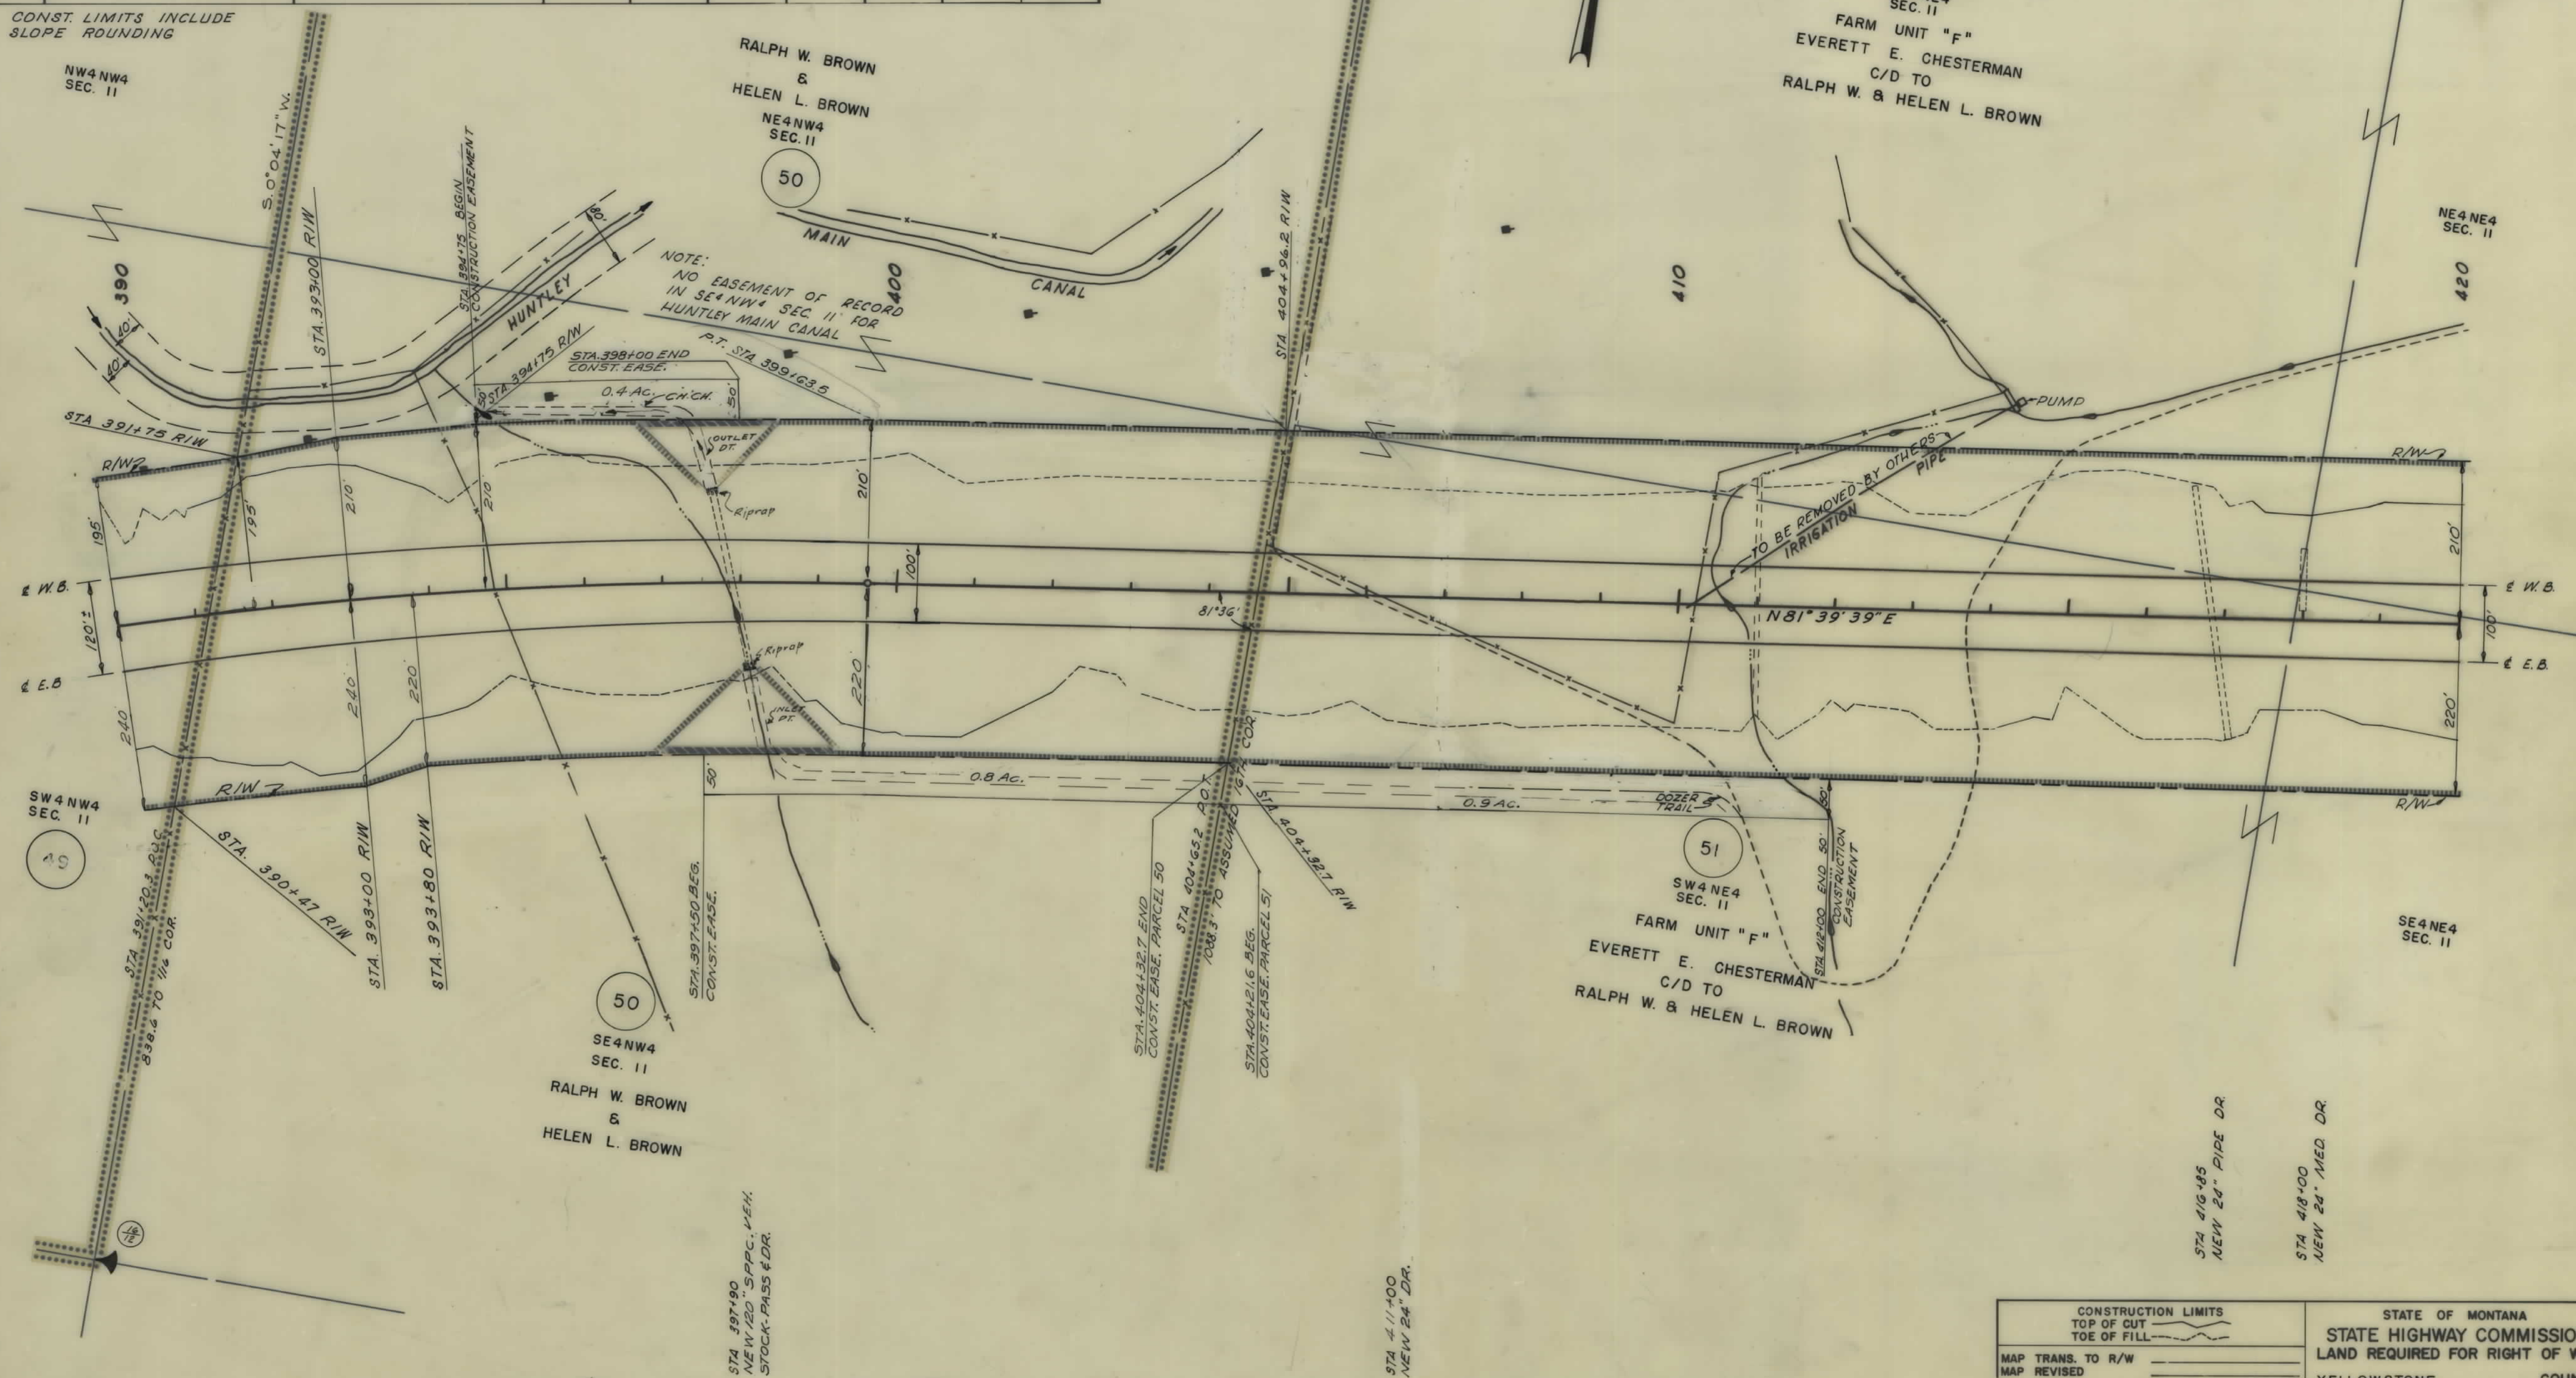

CONSTRUCTION LIMITS		STATE OF MONTANA	
TOP OF CUT	TOE OF FILL	STATE HIGHWAY COMMISSION	
MAP TRANS. TO R/W		LAND REQUIRED FOR RIGHT OF WAY	
MAP REVISED		YELLOWSTONE COUNTY	
B.P.R. APPROVAL		SCALE 1"=100' MAP COMPLETED	

OWNERSHIPS									
PARCEL	NAME	ADDRESS	TOTAL AREA	GROSS R/W AREA	P.T.W. AREA	AREA TO BE ACQUIRED	REMAINDER		CONST. PERMIT AREA
							LEFT	RIGHT	
52	PATTERSON LAND & LIVESTOCK CO.	P.O. BOX 6, BURT, IOWA		39.2		39.2			3.1
53	AMERICAN COUNCIL OF SPORTED ANDES INC.	FISHTAIL, MONT.	156.5	21.2		21.2	86.5	48.8	
54	MRS. FEROLE HOGAN PEASE	ALLOT. # 4125							

FED. ROAD DIST. NO.	STATE OF	FED. AID PROJECT NUMBERS		STATE NO.	SHEET NO.	TOTAL SHEETS
		CONST. NO.	R/W NO.			
8	MONTANA	1-94-1(27)23	1-94-1(25)23	8941-25	18	25

POMPEYS PILLAR—EAST

