


PLANS

NOT


TO

SCALE

2 of 18 on Project No. 1-94-3(11)105 wasn't
filmed due to dark background.
If copy needed, contact photo lab.

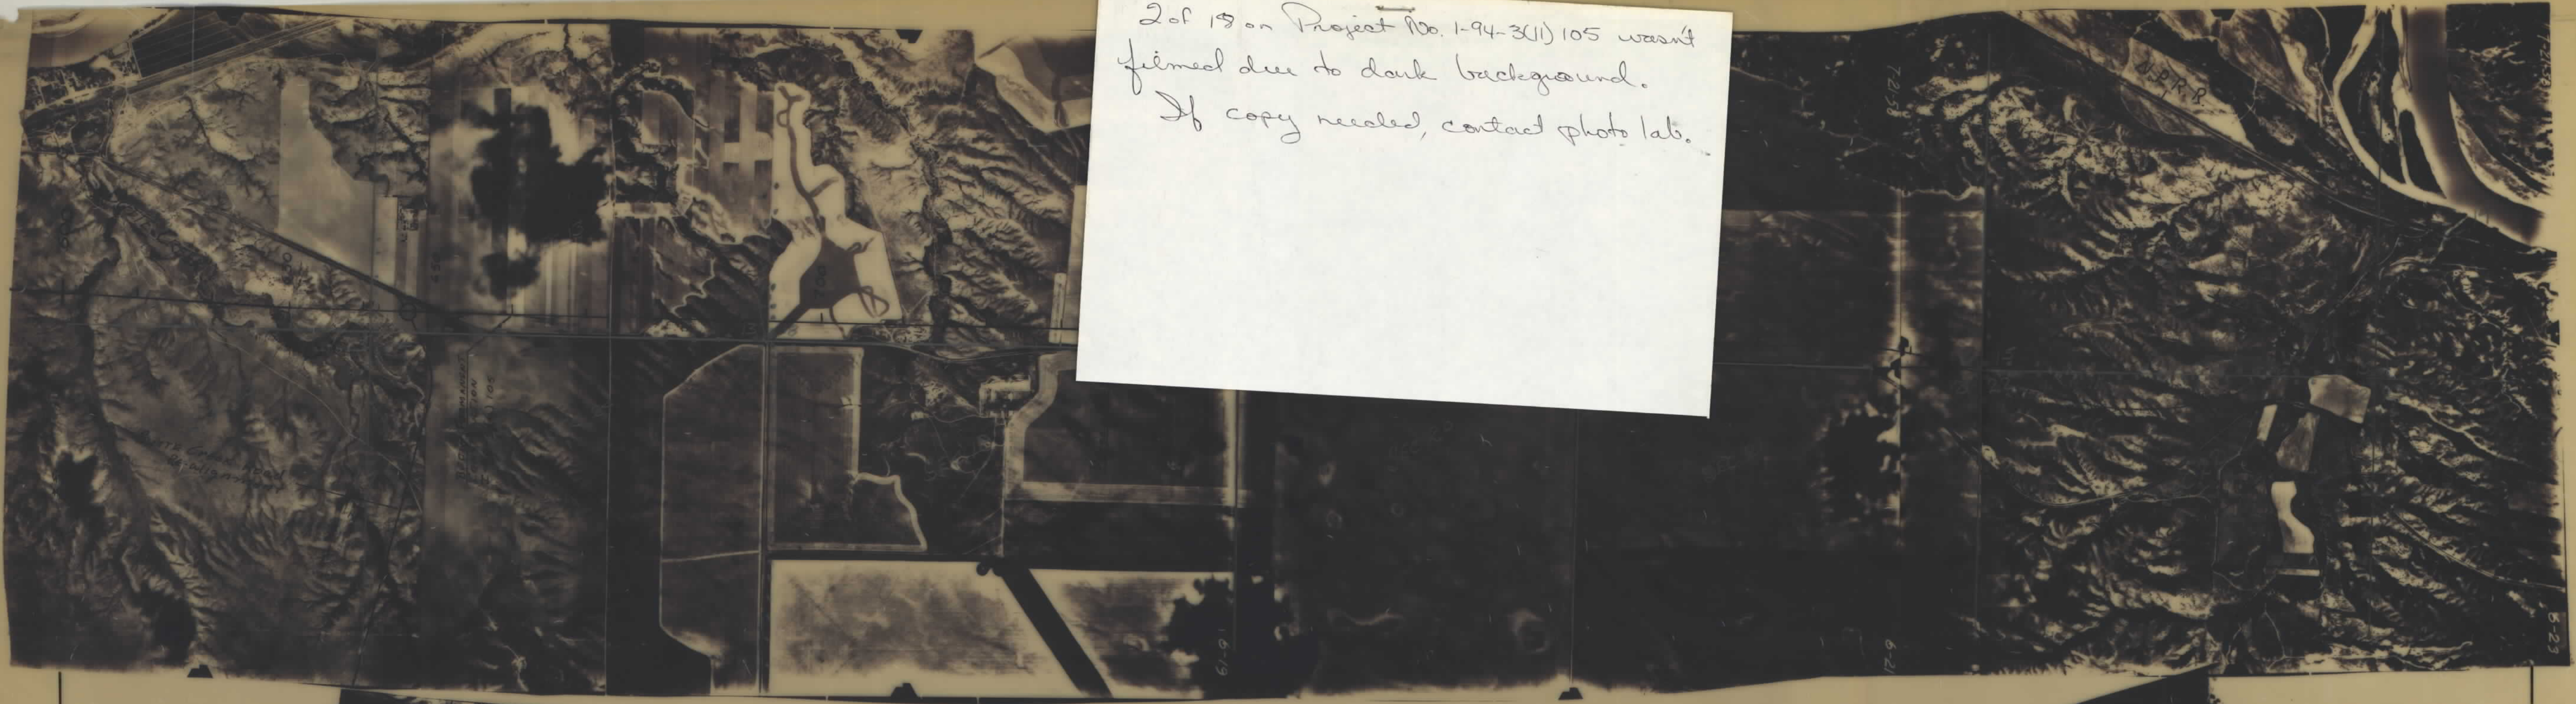


FED. ROAD DIST. NO.	STATE	FED AID PROJECT NUMBERS		STATE NO.	SHEET NO.	TOTAL SHEETS
		CONST. NO.	R/W NO.			
8	MONT.		1-94-3(11)105	8943-11	3	18

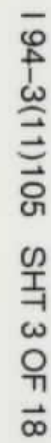

OWNERSHIPS							
PARCEL	NAME	ADDRESS	TOTAL AREA	GROSS R/W AREA	P.T.W. AREA	AREA TO BE ACQUIRED	REMAINDER
							LEFT RIGHT
2	CLIFFORD WRIGHT RANCH INC.	FORSYTH, MONT.	5319.51 AC.	150.97 AC.	22.61 AC.	128.36 AC.	2495.84 AC. 3171.80 AC.


FED. ROAD DIST. NO.	STATE	FED. AID PROJECT NUMBERS		STATE NO.	SHEET NO.	TOTAL SHEETS
		CONST. NO.	R/W NO.			
8	MONT.		1-94 3(11)105	8943-11	9	18

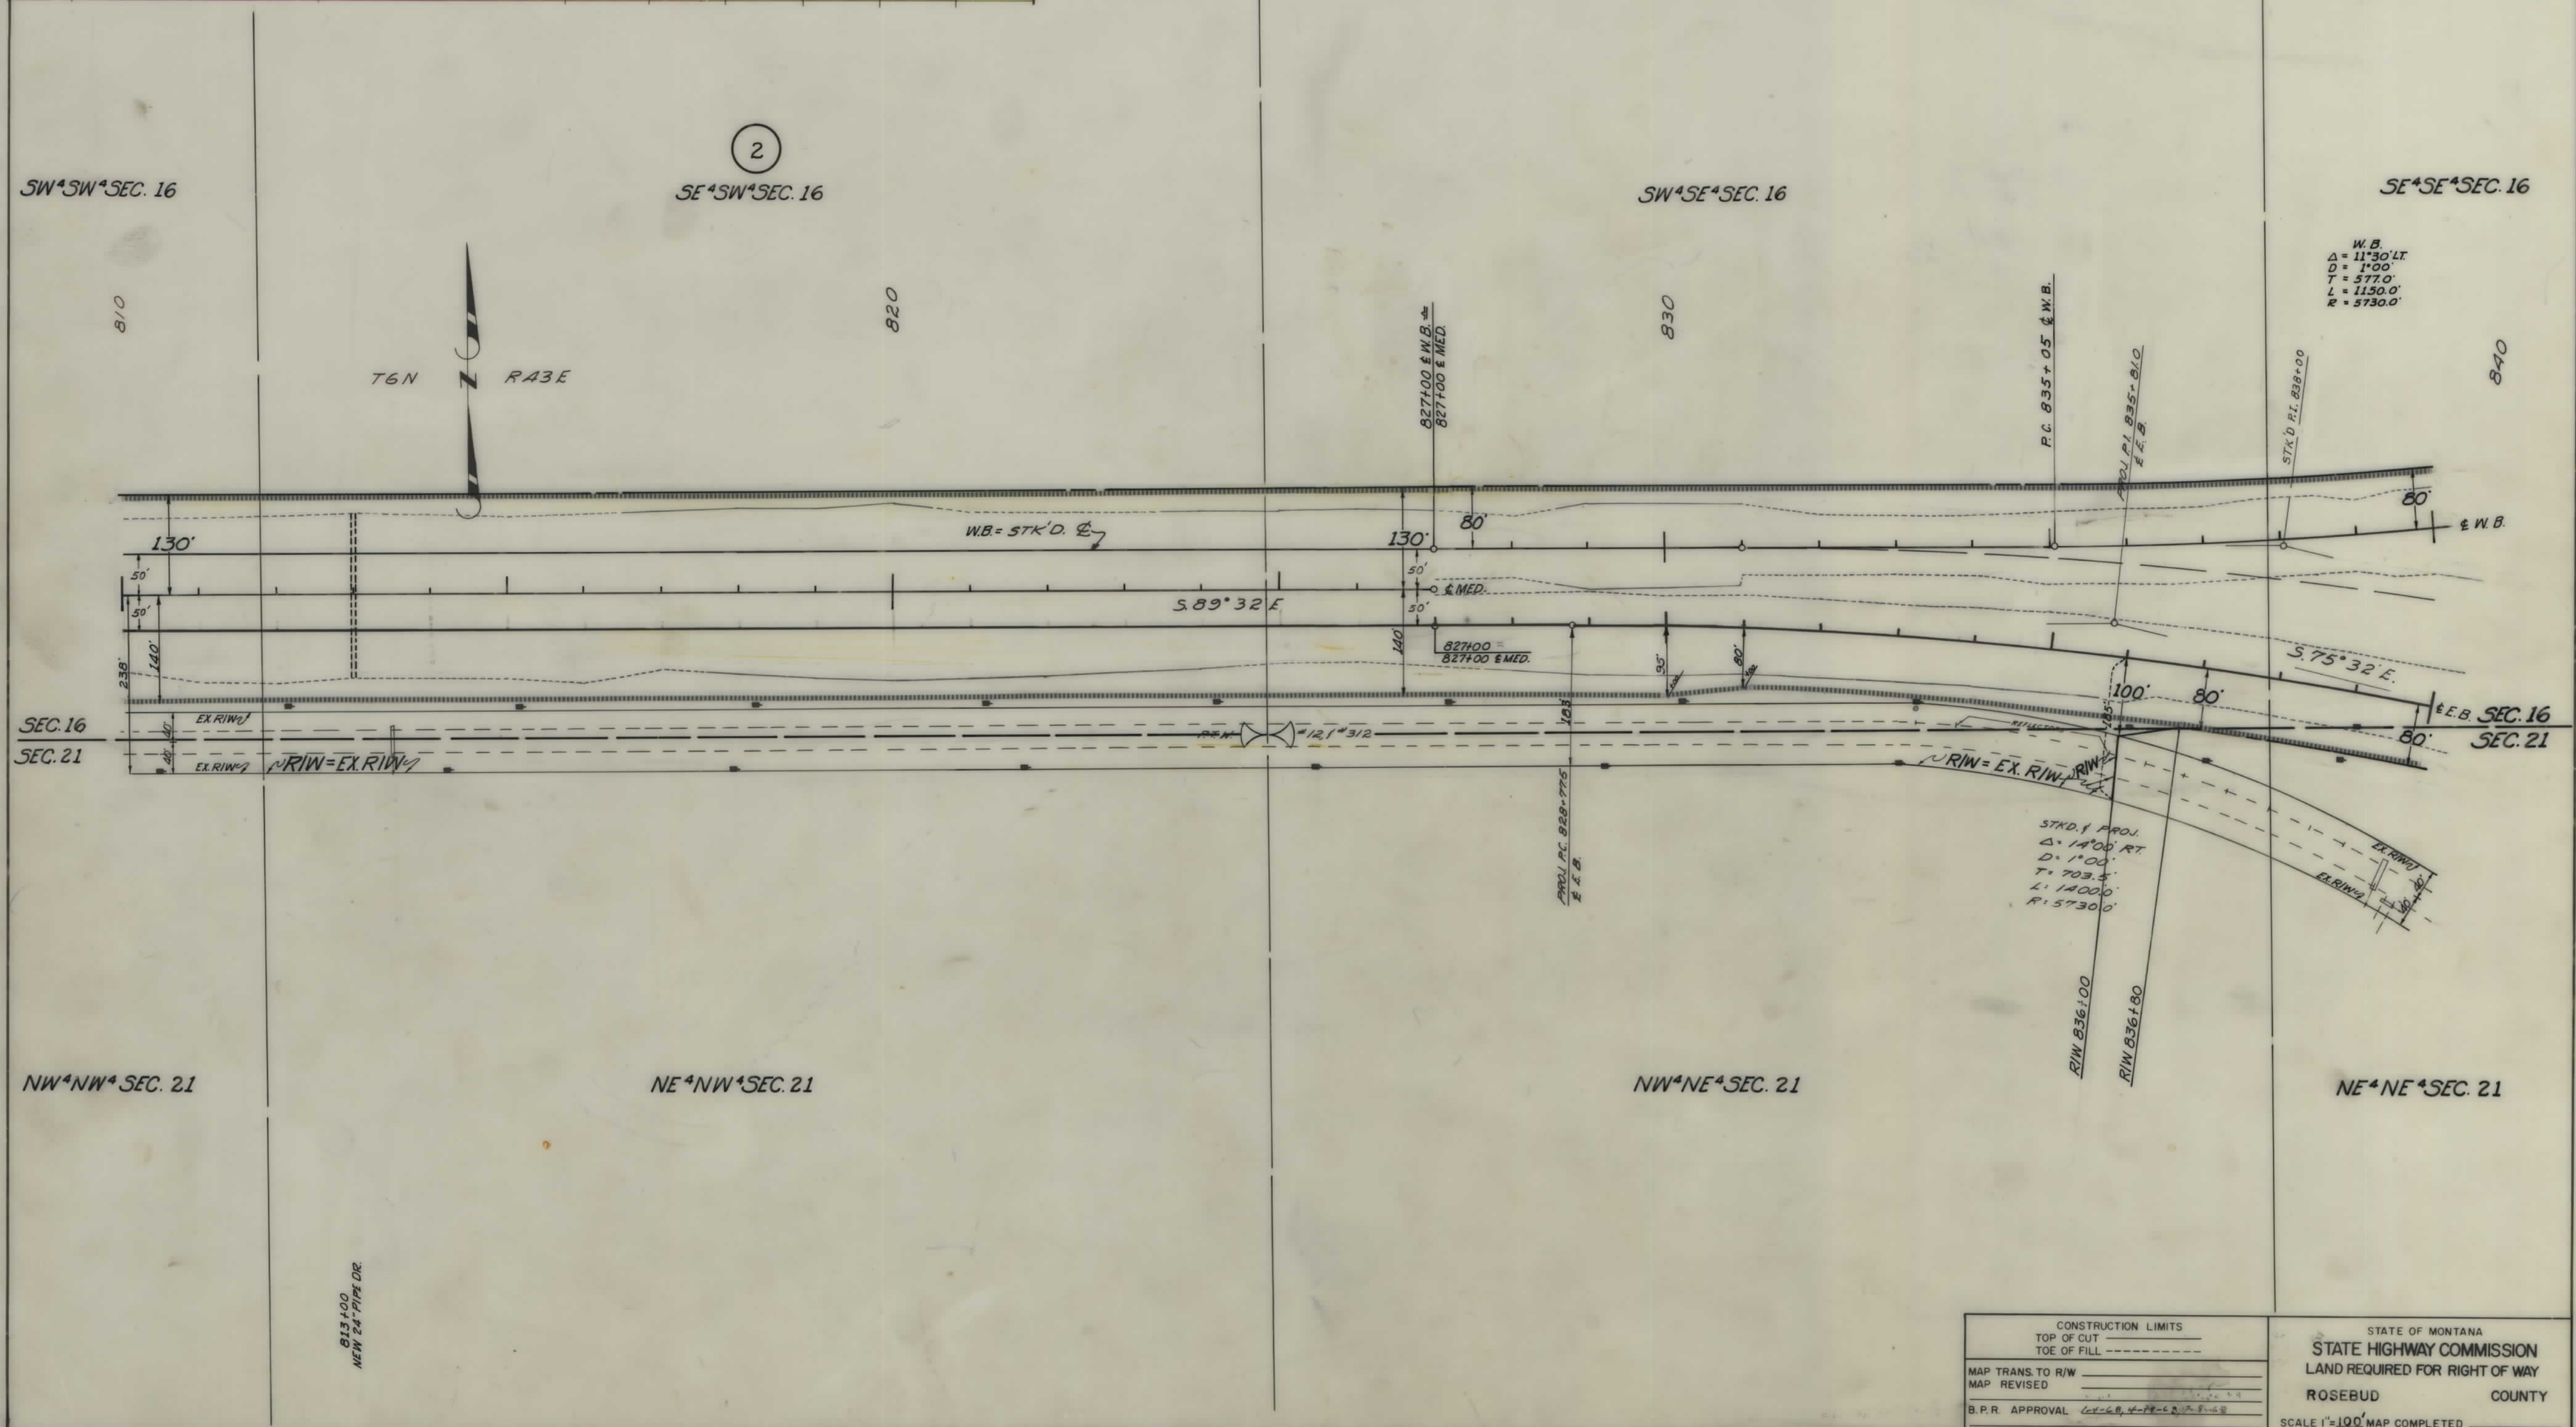

CONSTRUCTION LIMITS		STATE OF MONTANA	
TOP OF CUT		STATE HIGHWAY COMMISSION	
TOE OF FILL		LAND REQUIRED FOR RIGHT OF WAY	
MAP TRANS. TO R/W		ROSEBUD COUNTY	
MAP REVISED		SCALE 1"=100' MAP COMPLETED	
B.P.R. APPROVAL			


OWNERSHIPS							
PARCEL	NAME	ADDRESS	TOTAL AREA	GROSS R/W AREA	P.T.W. AREA	AREA TO BE ACQUIRED	REMAINDER
2	CLIFFORD WRIGHT RANCH INC.	FORSYTH, MONT.	5,218.51 AC.	150.97 AC.	22.61 AC.	128.36 AC.	2,495.58 AC.
3	HUNT OIL CO.	700 MERCANTILE BANK BLDG, DALLAS, TEXAS.		19.66 "		19.66 "	3,171.80 AC.
4	CHESTER J. LARSON (CONTR. PUNK)	FORSYTH, MONT.	1,434.00 AC.	56.47 "	1.75 "	54.72 "	6.56 "
							1,570.97 AC.

FED. ROAD DIST. NO.	STATE	FED. AID PROJECT NO.	STATE	SHEET NO.	TOTAL SHEETS
8	MONT.	1-94-3(11)105	8943-11	10	18

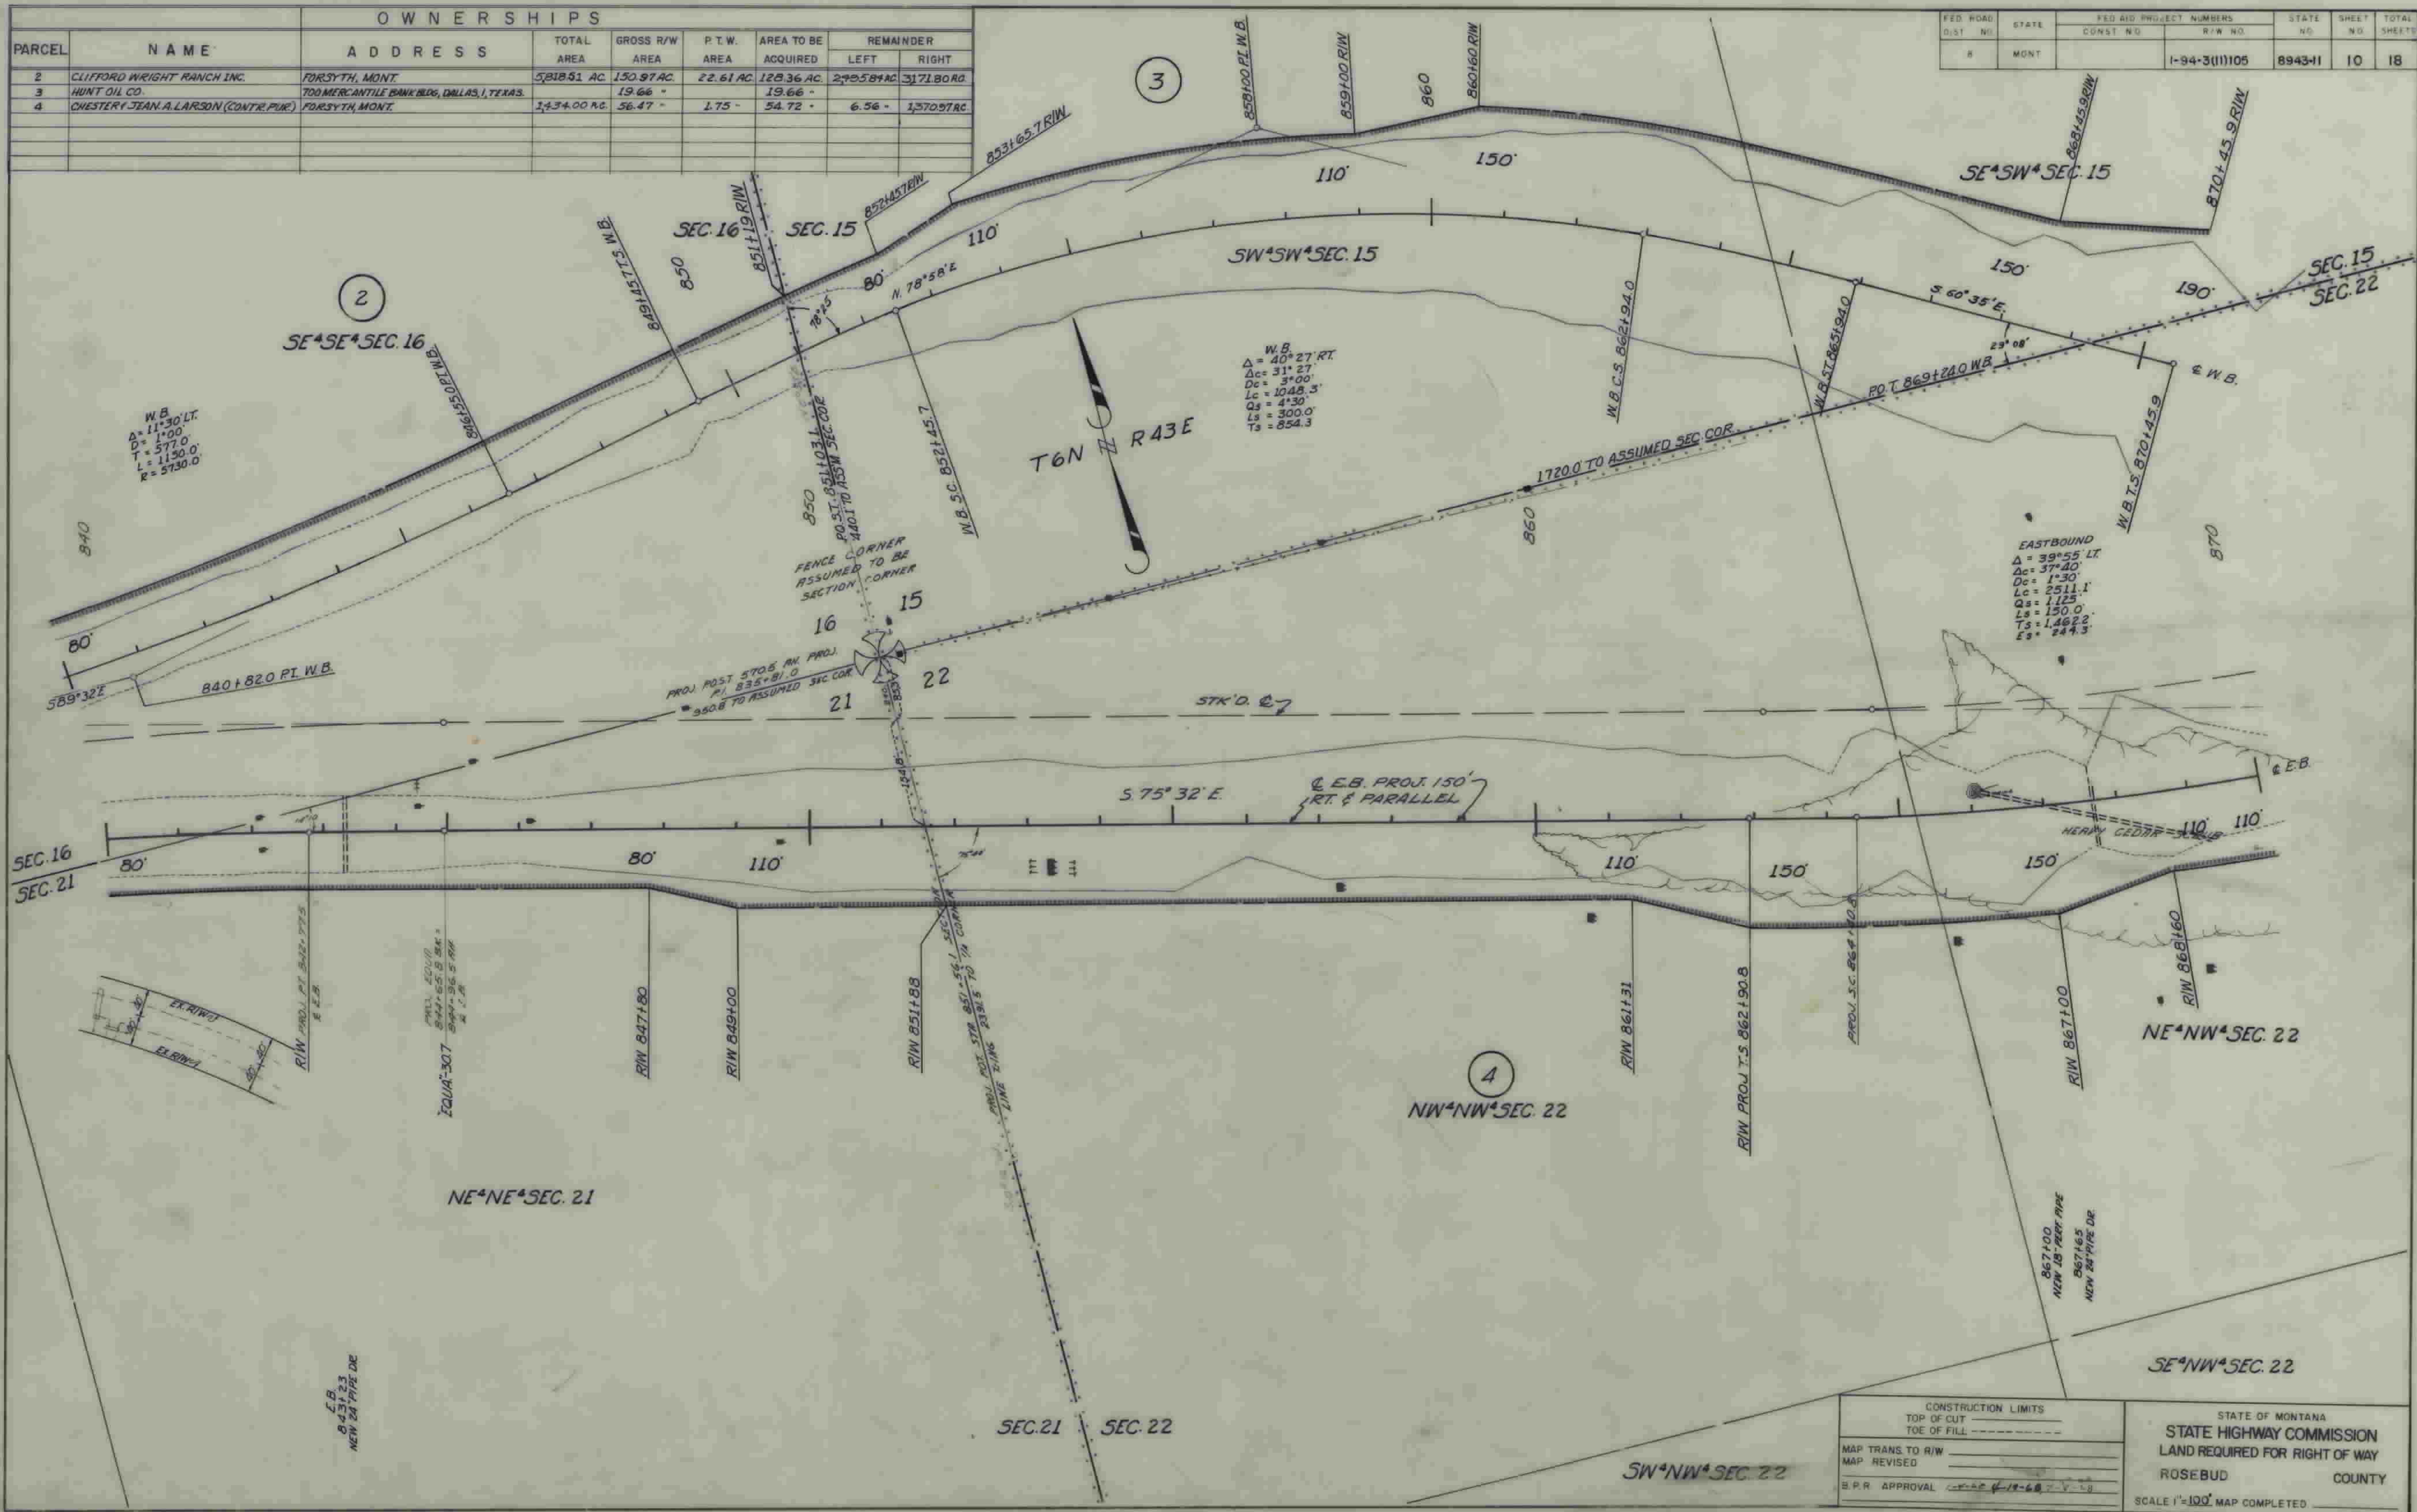

OWNERSHIPS									
PARCEL	NAME	ADDRESS	TOTAL AREA	GROSS R/W AREA	P.T.W. AREA	AREA TO BE ACQUIRED	REMAINDER		EASEMENT AREA
							LEFT	RIGHT	
5	HUNT OIL CO.	700 MERCANTILE BANK BLDG. DALLAS 4, TEXAS		119.93 AC.	0.18 AC.	119.75 AC.			
5A	" " "	" " " " " " " "		36.69 AC.					0.08 AC.
6A	N.P.R.R. CO.	ST. PAUL, MINN.							
5C	DELETED								

FED. ROAD DIST. NO.	STATE OF MONTANA	FED. AID PROJECT NUMBERS		STATE NO.	SHEET NO.	TOTAL SHEETS
		CONST. NO.	R/W NO.			
8			1-94-3(11)105	8943-11	13	18

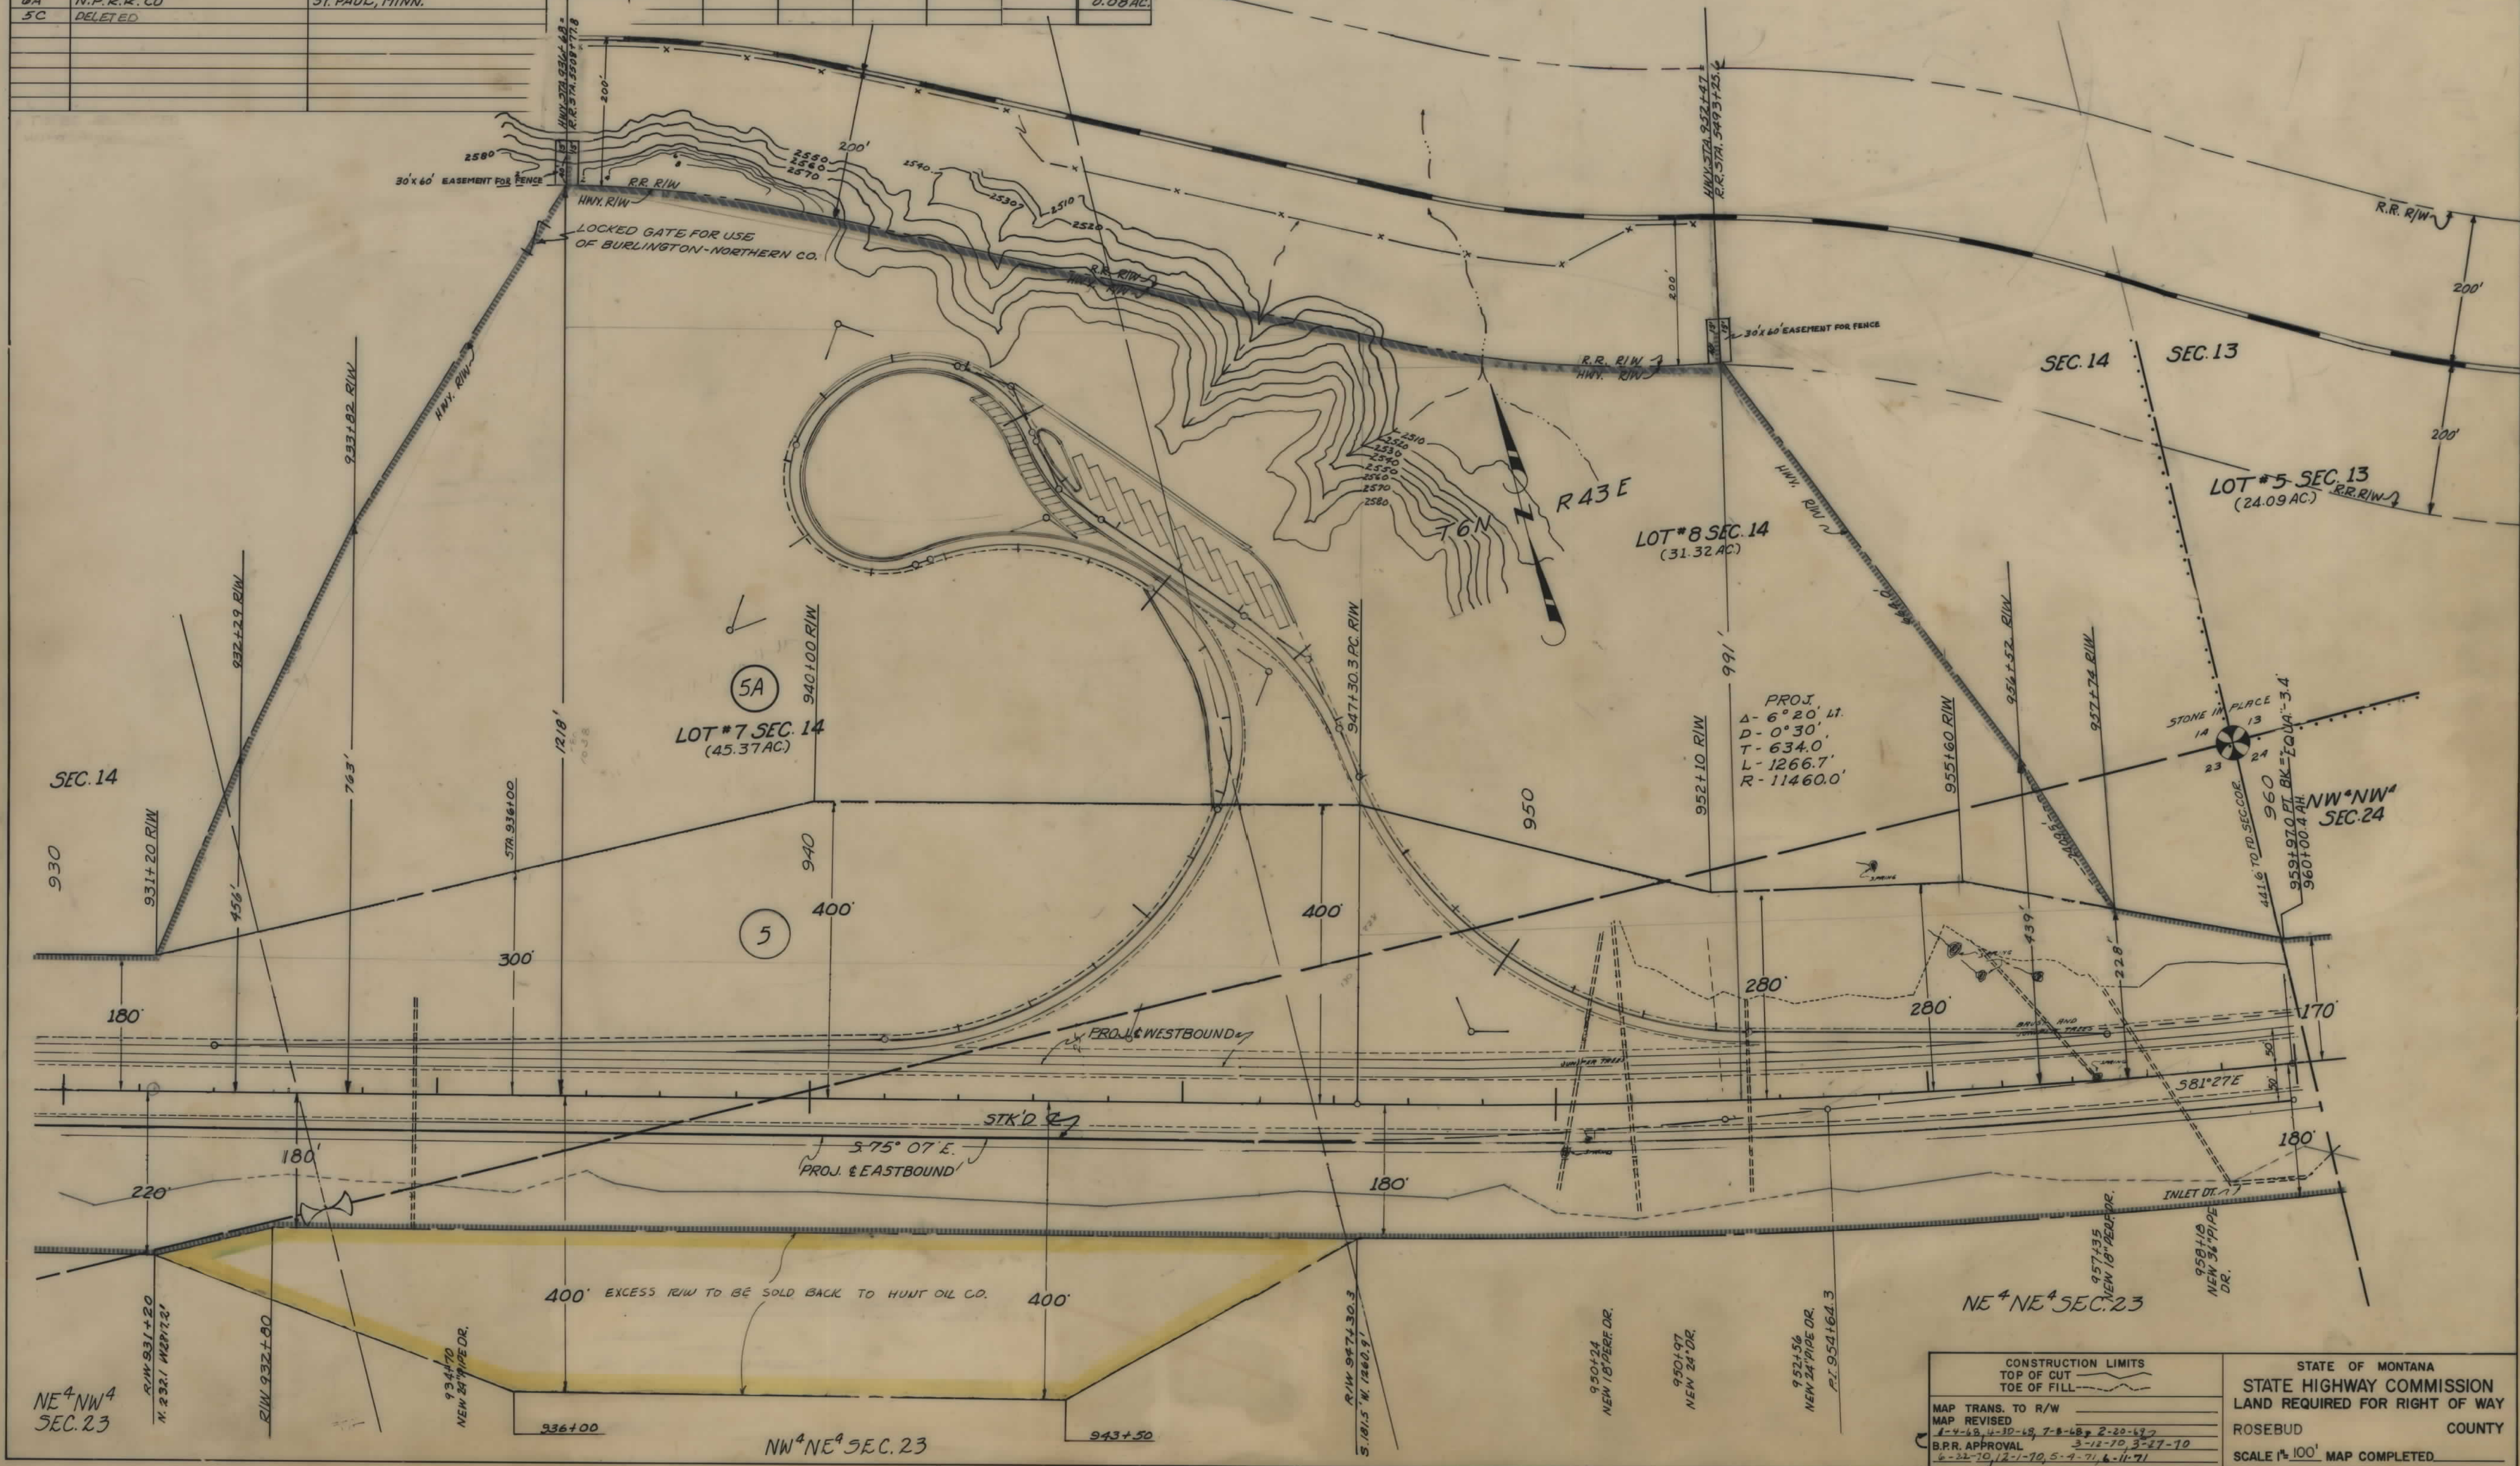

CONSTRUCTION LIMITS TOP OF CUT TOE OF FILL		STATE OF MONTANA STATE HIGHWAY COMMISSION LAND REQUIRED FOR RIGHT OF WAY	
MAP TRANS. TO R/W MAP REVISED 1-4-68, 4-10-68, 7-8-68, 2-20-69 B.P.R. APPROVAL 3-12-70, 3-27-70 6-22-70, 7-1-70, 5-4-71, 6-11-71		ROSEBUD COUNTY SCALE 1"=100' MAP COMPLETED	

