

PLANS

NOT

TO

SCALE

STATE OF MONTANA
STATE HIGHWAY COMMISSION


RIGHT OF WAY PLAN OF
FEDERAL AID PROJECT No. 1-94-6
PRAIRIE COUNTY LINE TO WIBAUX COUNTY LINE
GLENDDIVE WEST
LENGTH 5.779 MILES

(3) 191 P.E.
(20) 202 R/W
(23) 202 CONST.

REDUCTION PRINTS 1/2 ORIGINAL SCALE



I-94-6(20)202

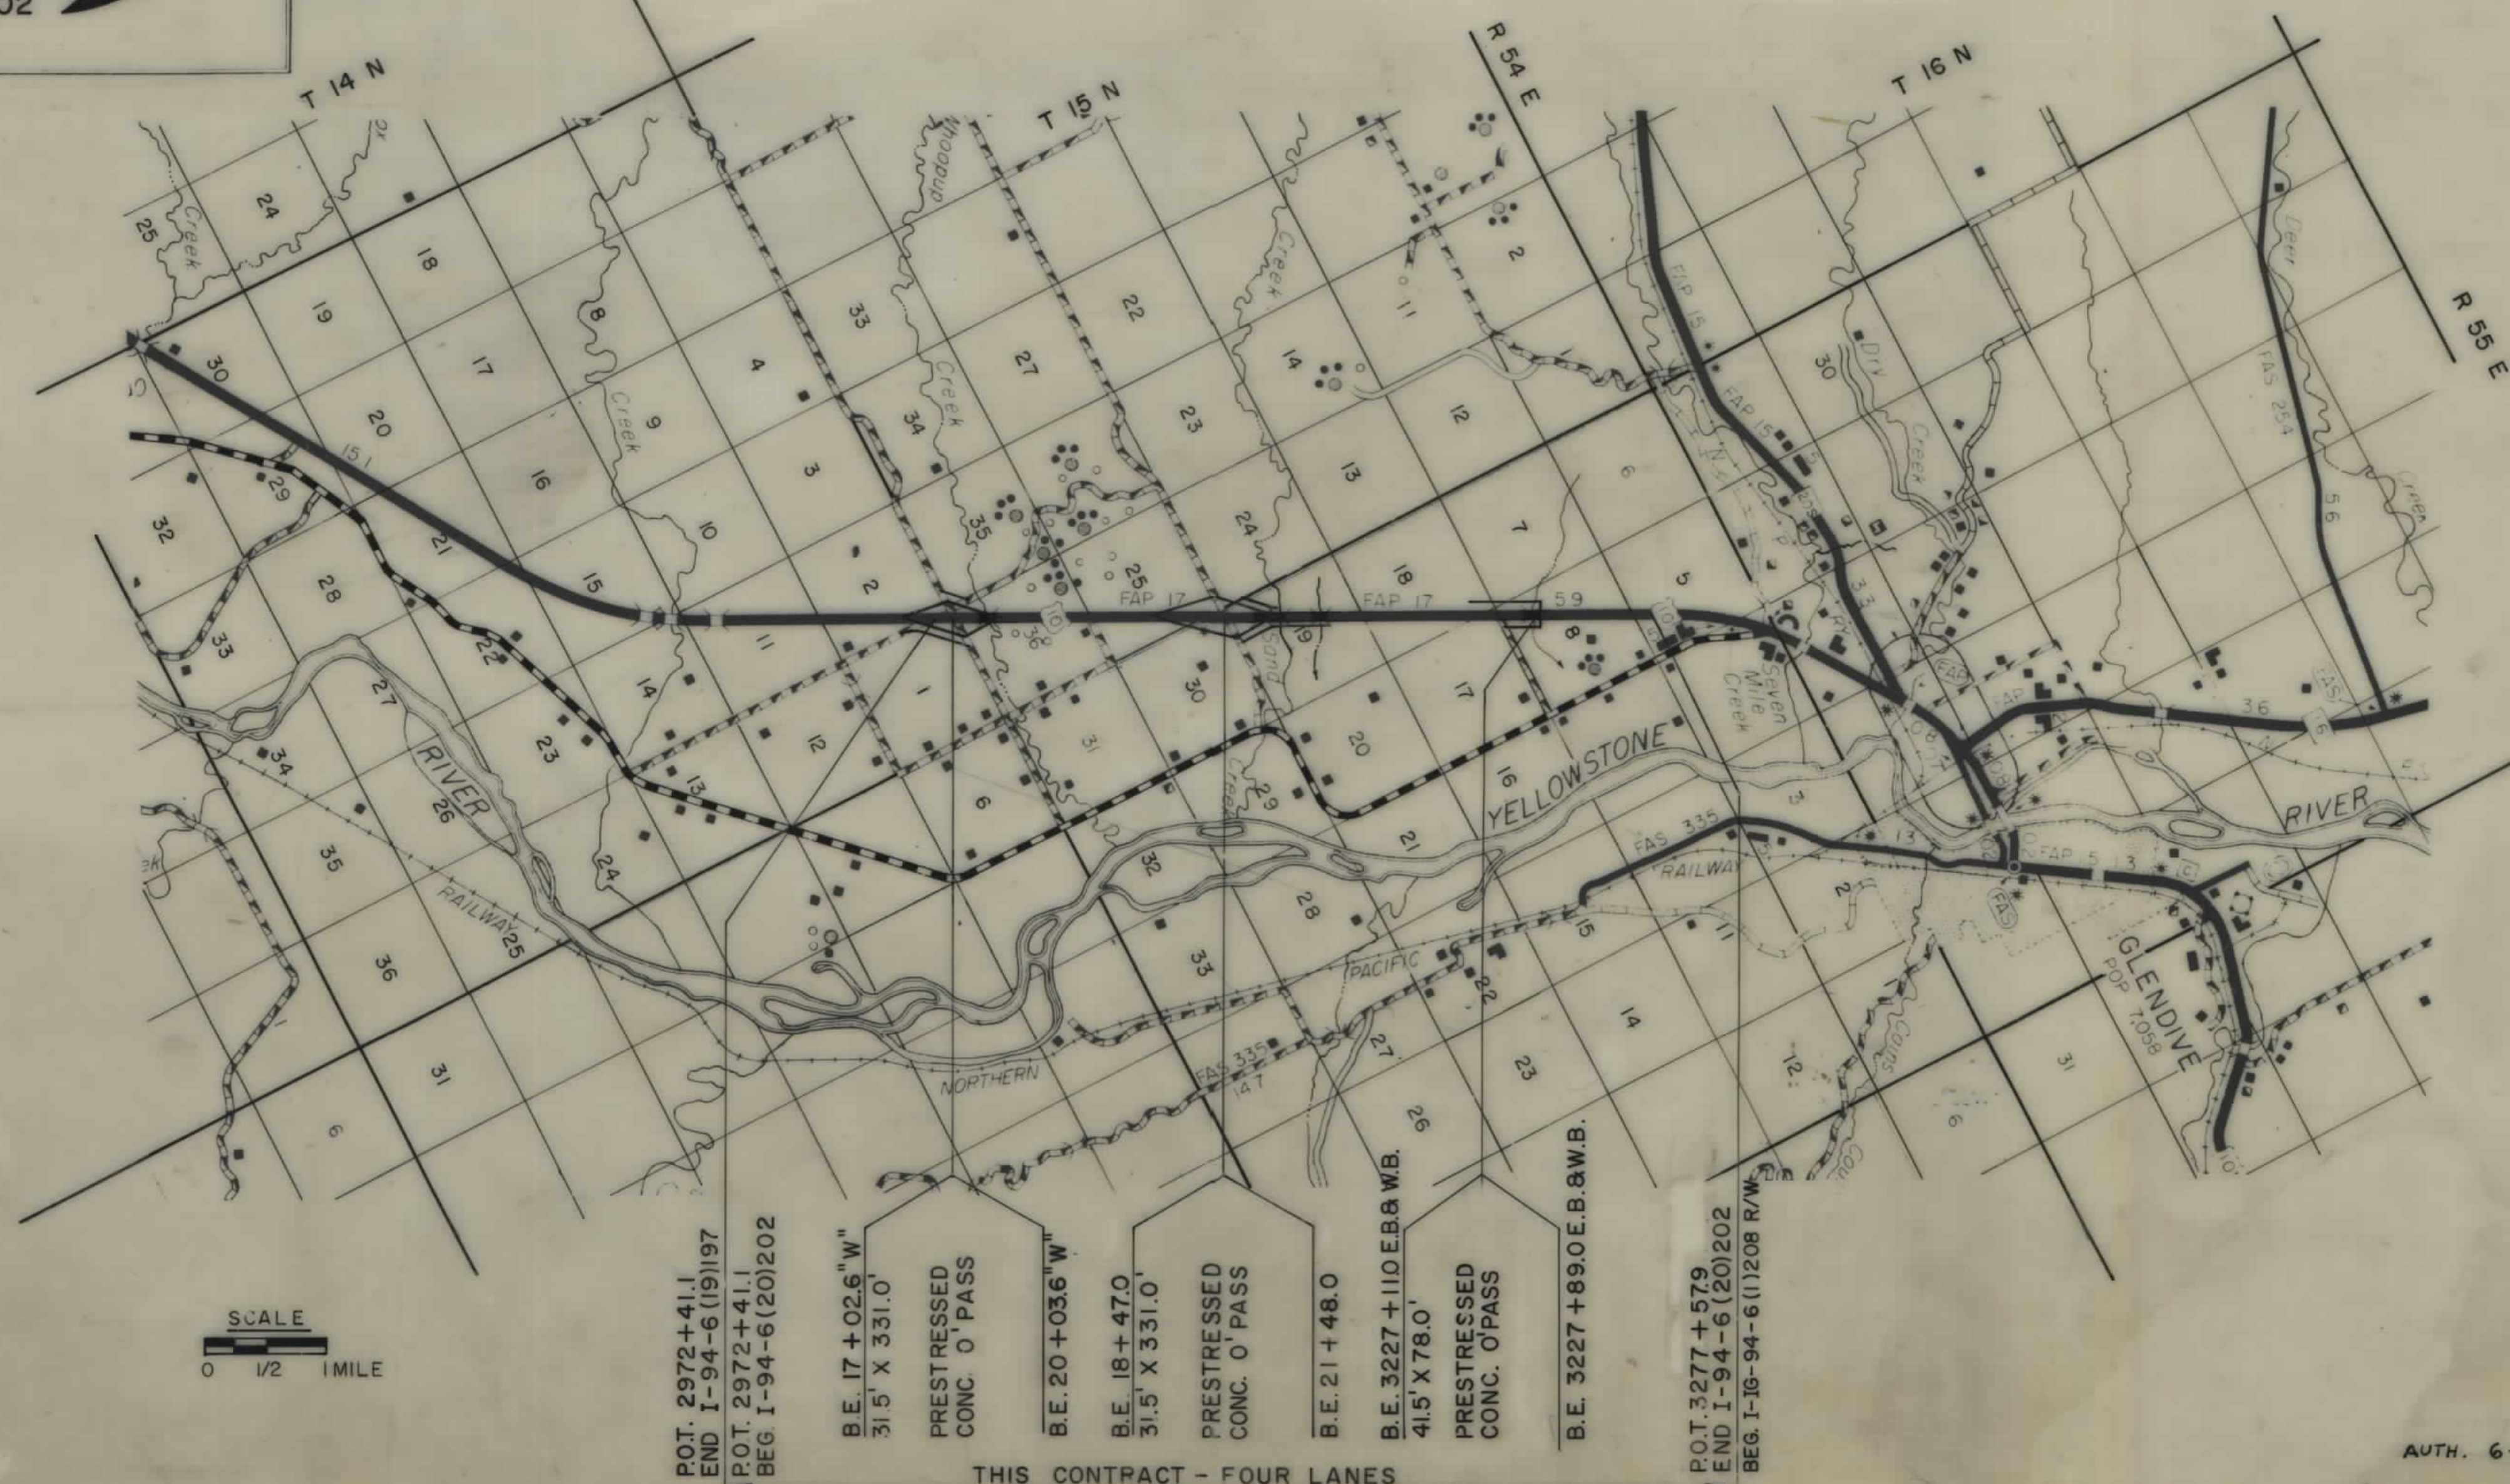

SCALE
0 1/2 1 MILE

POT. 2972+41.1
END I-94-6(19)197
POT. 2972+41.1
BEG. I-94-6(20)202

B.E. 17+02.6"W
31.5' X 331.0'
PRESTRESSED
CONC. O' PASS

B.E. 20+03.6"W
31.5' X 331.0'
PRESTRESSED
CONC. O' PASS

B.E. 18+47.0
31.5' X 331.0'

B.E. 21+48.0
B.E. 3227+110.8 WB.
41.5' X 78.0'
PRESTRESSED
CONC. O' PASS

B.E. 3227+89.0 E.B. & W.B.

POT. 3277+579
END I-94-6(20)202
BEG. I-94-6(11)208 R/W

THIS CONTRACT - FOUR LANES

FED. ROAD DIV. NO.	STATE	R/W NO.	FISCAL YEAR	SHEET NO.	TOTAL SHEETS
	MONT.	1-94	6(20)202	1	15

STATE NUMBER
PLANS COMPLETED
CONTRACT COMPLETED

CONVENTIONAL SIGNS

STATE AND NATIONAL LINE	---
COUNTY LINE	---
CITY, VILLAGE OR BOROUGH LINE	---
TOWNSHIP LINE	---
SECTION LINE	---
RESERVATION LINE	---
FENCE LINE	---
GUARD RAIL	---
UNFENCED PROPERTY	---
RIGHT OF WAY LINE	---
RIGHT OF WAY LINE FENCED	---
TRAVELED WAY	---
RAILROADS	---
RETAINING WALLS	---
BASE OR SURVEY LINE	---
LEVEE	---
CULVERTS IN PLACE (PLAN)	---
NEW CULVERTS (PLAN)	---
NEW CULVERTS (PROFILE)	---
TROLLEY POLE	---
POWER POLE	---
TELEPHONE OR TELEGRAPH POLE	---
MARSH	---
DITCH	---
RIPRAP	---
BRIDGE	---
SECTION CORNER	FOUND UNFOUND
1/4 SECTION CORNER	FOUND UNFOUND
1/16 CORNER	FOUND UNFOUND
CENTER OF SECTION	---
CONTROL OF ACCESS WITH FENCE	---
CONTROL OF ACCESS WITHOUT FENCE	---
PARCEL NUMBER	---
CATTLE GUARD	---
GATE IN FENCE	---
CONSTRUCTION LIMITS	CUT FILL

STATE HIGHWAY COMMISSION OF MONTANA	
APPROVED:	
March 22, 1971	
<i>Lewis M. Chittim</i> STATE HIGHWAY ENGINEER	
U.S. DEPARTMENT OF TRANSPORTATION FEDERAL HIGHWAY ADMINISTRATION BUREAU OF PUBLIC ROADS	
APPROVED:	
DIVISION ENGINEER	DATE

AUTH. 6-22-72.

FED. ROAD DIV. NO.	STATE	F.A.P. NO'S. CONST. NO. R/W NO.	STATE NO.	SHEET NO.	TOTAL SHEETS
8	MONT.	1-94 6 (23) 202 6 (20) 202	8946-20	2	15


MENASCO-McGUINN ASSOCIATES
HELENA, MONTANA
GLENDEVE WEST

LEGEND

IRR. INTERMITTENT
DRAINAGES
CREEKS

NOTE: SEE R/W PLAN SHEETS FOR
FURTHER INFORMATION
ONLY LARGER PIPES SHOWN
ON THIS MAP
CREEKS
IRR CANAL

PARCEL NO.	OWNERSHIPS	SHEET NO'S.
1	LEROY H. GIBBS et ux	3
2	JAMES W. REYNOLDS et ux	3
3	GEORGE DEVIER et ux	3-4
4 4A	JOHN R. DEVIER	4-5-6
5	JAMES W. REYNOLDS et ux	6-7
6	M. N. GUELFF FARMS INC.	6-7
7	RAYMOND CARLSON	7
8	REYNOLDS REAL ESTATE	7-8-9
9	RICHARD J. REYNOLDS et ux	8
10	HAROLD STERHAN et ux	9-10-11
11	LEONARD W. ROCHLITZ et ux	11
12 12A	HAROLD STERHAN et ux	11
13	MAYLOW OSBORNE et al	11-12-13
14	TEXACO INC. NEGOTIATIONS ONLY	
15	M. D. U. NEGOTIATIONS ONLY	
16	BUFFALO RAPIDS PROJECT	
17	C. H. JIMISON & RENNE JIMISON	15
18	DELETED	

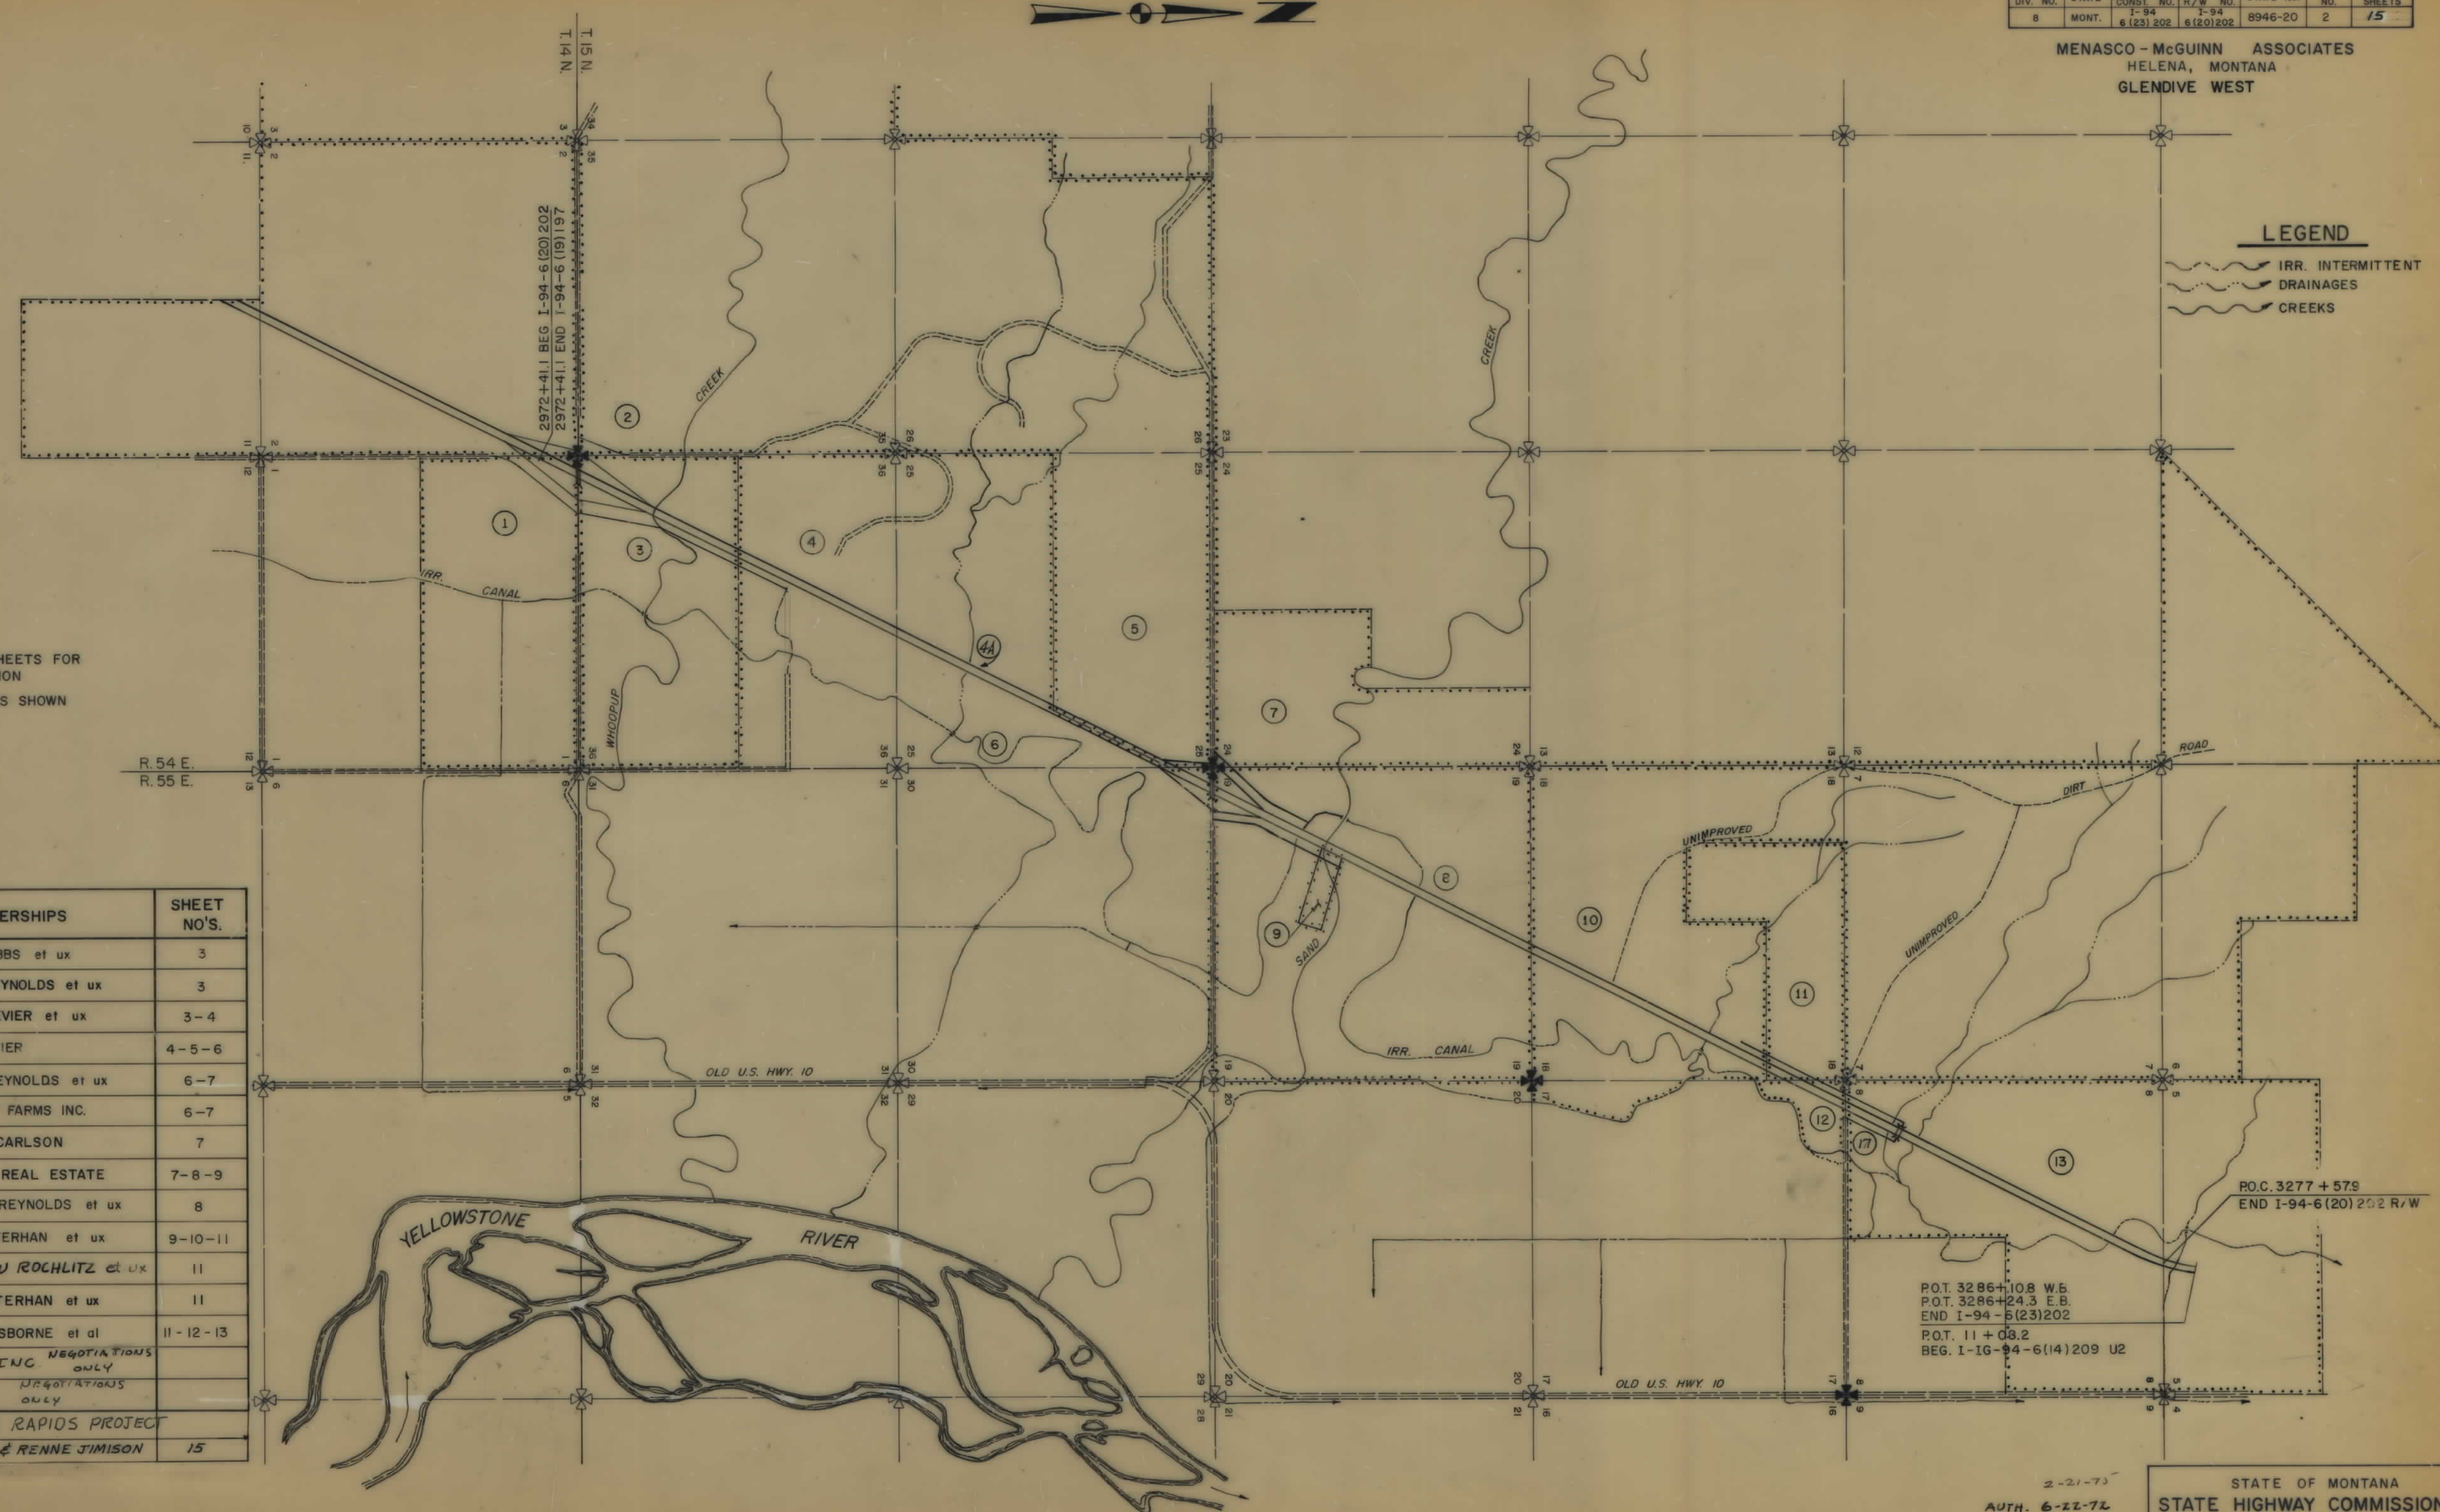


2-21-73
AUTH. 6-22-72

STATE OF MONTANA
STATE HIGHWAY COMMISSION
RIGHT OF WAY OWNERSHIP MAP
DAVIS
COUNTY
SCALE: 4" = 1 MILE

STATE 3-11-75 5-6-75

OWNERSHIPS									EASEMENT
PARCEL	NAME	ADDRESS	TOTAL ACREAGE	GROSSTAKE ACREAGE	P.T.W. ACREAGE	NET TAKE ACREAGE	REMAINDER LEFT	REMAINDER RIGHT	
①	LEROY H. GIBBS et ux	GLENDIVE, MONTANA	377.01	15.0	3.6	11.4	0	362.01	
②	JAMES W. REYNOLDS et ux	C.B.R. Rte., GLENDIVE, MONT.	6009.3	4.7	0.4	4.3	3004.6	0	1.2*
③	GEO. DEVIER et ux	GLENDIVE, MONTANA	SEE SHEET NO. 4						

X OBTAIN EASEMENT FOR JOHN R. DEVIER

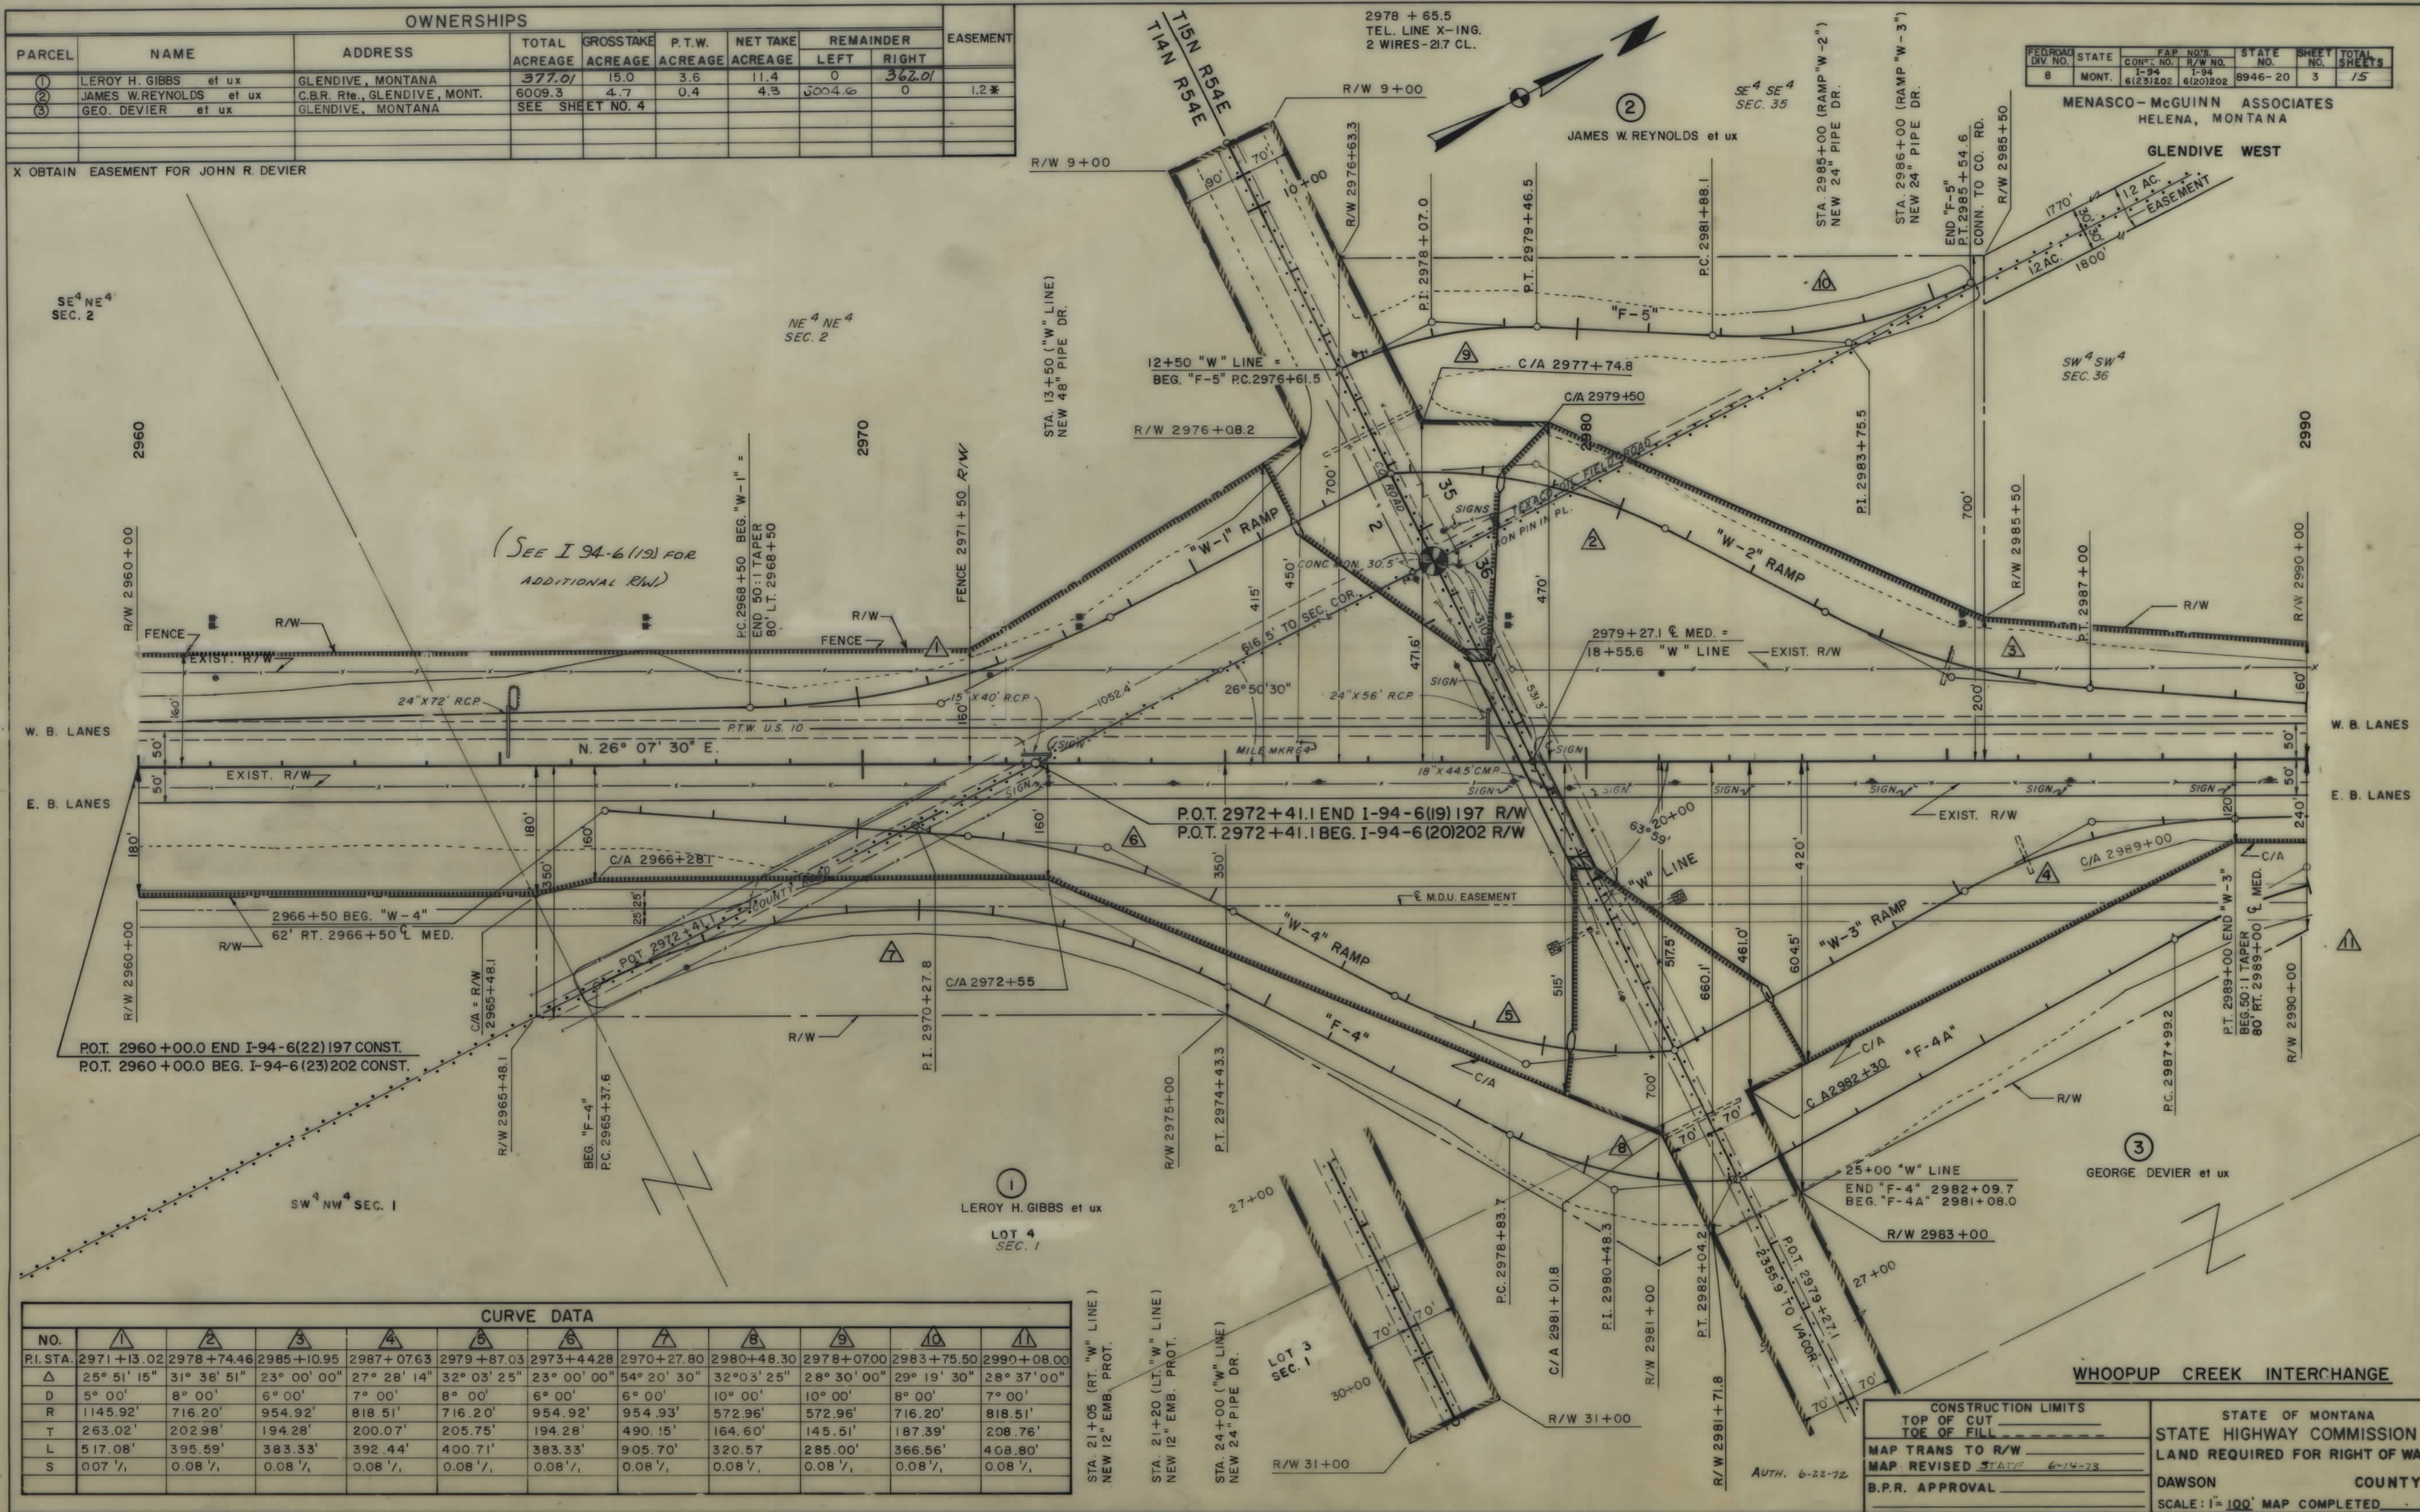

CURVE DATA										
NO.	1	2	3	4	5	6	7	8	9	10
P.I. STA.	2971+13.02	2978+74.46	2985+10.95	2987+07.63	2979+87.03	2973+44.28	2970+27.80	2980+48.30	2978+07.00	2983+75.50
Δ	25° 51' 15"	31° 38' 51"	23° 00' 00"	27° 28' 14"	32° 03' 25"	23° 00' 00"	54° 20' 30"	32° 03' 25"	28° 30' 00"	28° 37' 00"
D	5° 00'	8° 00'	6° 00'	7° 00'	8° 00'	6° 00'	6° 00'	10° 00'	10° 00'	8° 00'
T	1145.92'	716.20'	954.92'	818.51'	716.20'	954.92'	954.93'	572.96'	572.96'	716.20'
L	517.08'	395.59'	383.33'	392.44'	400.71'	383.33'	905.70'	320.57'	285.00'	366.56'
S	0.07 1/2	0.08 1/2	0.08 1/2	0.08 1/2	0.08 1/2	0.08 1/2	0.08 1/2	0.08 1/2	0.08 1/2	0.08 1/2

CONSTRUCTION LIMITS		STATE OF MONTANA	
TOP OF CUT		STATE HIGHWAY COMMISSION	
TOP OF FILL		LAND REQUIRED FOR RIGHT OF WAY	
MAP TRANS TO R/W		DAWSON	COUNTY
MAP REVISED DATE	6-14-78	SCALE: 1" = 100'	MAP COMPLETED
B.P.R. APPROVAL			


194-6(20)202 SHT 3 OF 15

OWNERSHIPS								
PARCEL	NAME	ADDRESS	TOTAL ACREAGE	GROSS TAKE ACREAGE	P.T.W. ACREAGE	NET TAKE ACREAGE	REMAINDER	
							LEFT	RIGHT
④ 4A	JOHN R. DEVIER	GLENDIVE, MONTANA	SEE SHEET	NO. 6				

FED. ROAD DIV. NO.	STATE	CONSTR. NO.	FAP NO'S 1-94 6(23)202	R/W NO. 1-94 6(20)202	STATE NO. 8946-20	SHEET NO. 5	TOTAL SHEETS 15
8	MONT.						

MENASCO-McGUINN ASSOCIATES
HELENA, MONTANA

GLENDIVE WEST

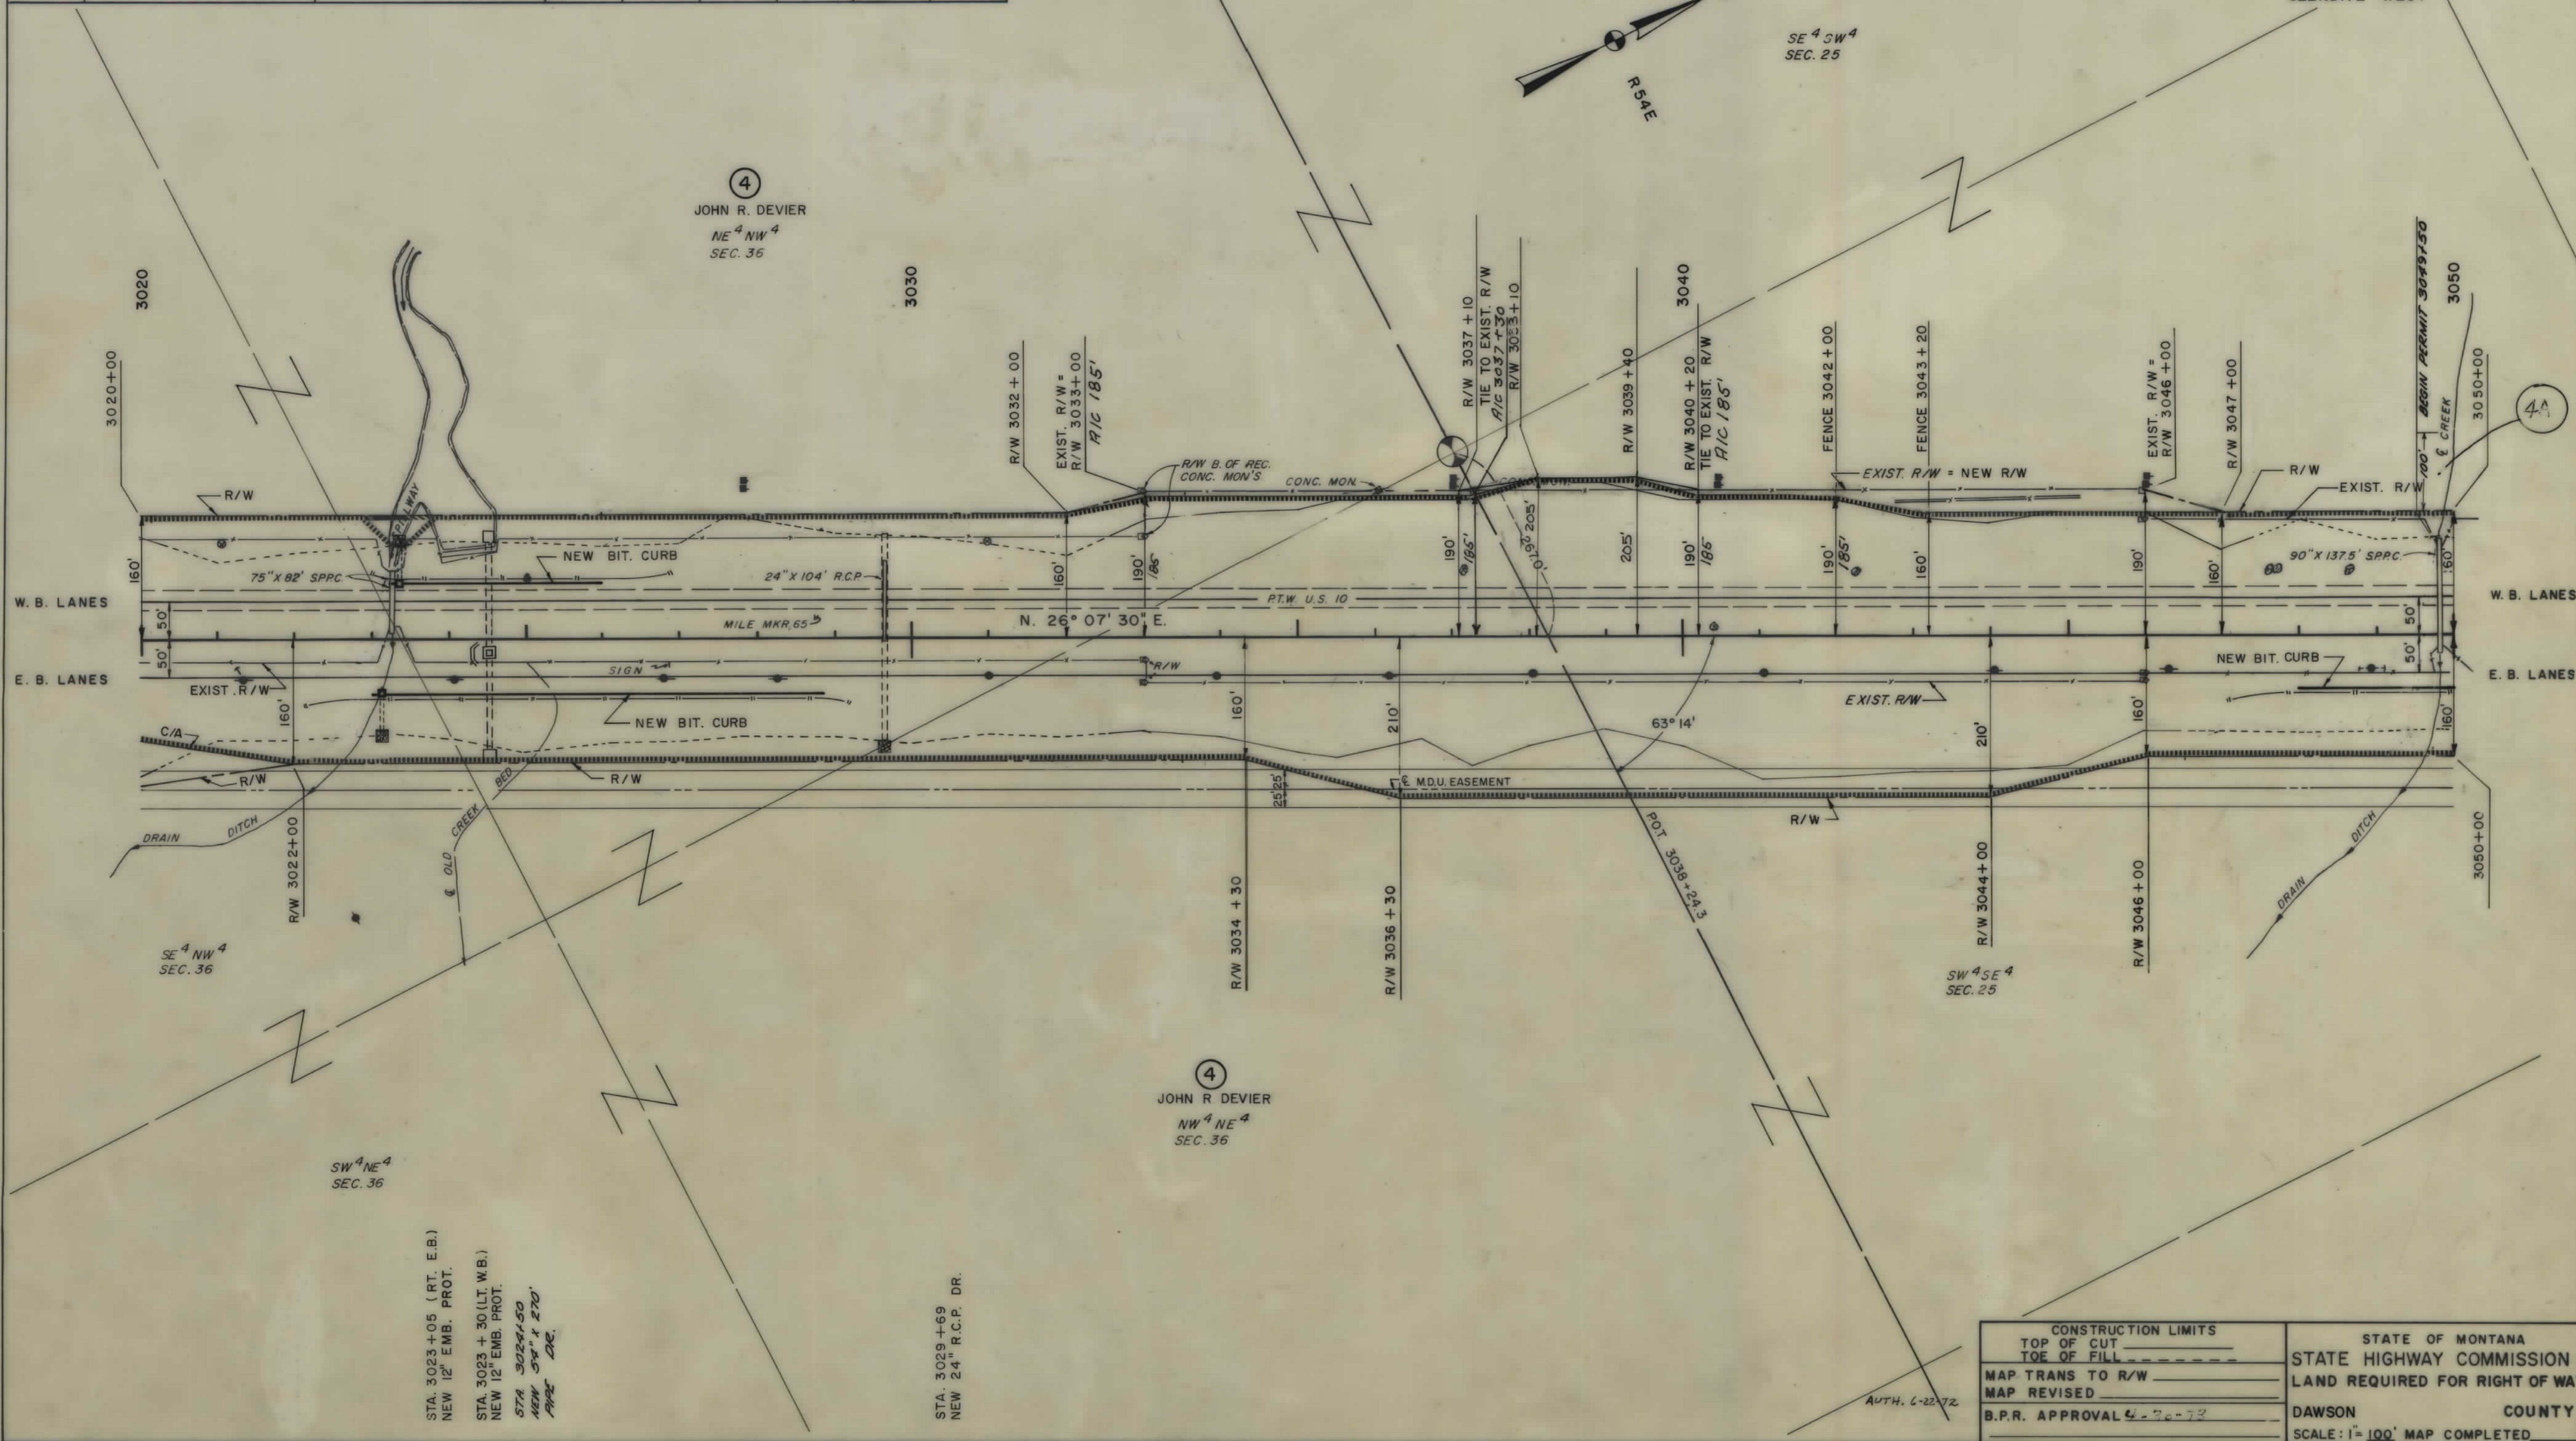


CONSTRUCTION LIMITS		STATE OF MONTANA	
TOP OF CUT	_____	STATE HIGHWAY COMMISSION	
TOE OF FILL	_____	LAND REQUIRED FOR RIGHT OF WAY	
MAP TRANS TO R/W	_____	DAWSON COUNTY	
MAP REVISED	_____	SCALE: 1" = 100' MAP COMPLETED	
B.P.R. APPROVAL	6-20-72		

OWNERSHIPS										SLOPE PERMIT ACREAGE	CONST. PERMIT ACREAGE
PARCEL	NAME	ADDRESS	TOTAL ACREAGE	GROSSTAKE ACREAGE	P.T.W. ACREAGE	NET TAKE ACREAGE	REMAINDER				
4	JOHN R. DEVIER	GLENDIVE, MONTANA	688.8	44.4	25.1	19.3	330.2	314.2			0.5
5	JAMES W. REYNOLDS et ux	C.B.R. Rte. GLENDIVE MONTANA	SEE SHEET NO. 7								
6	M.N. GUELFF FARMS INC.	GLENDIVE, MONTANA	SEE SHEET NO. 7								

FED. ROAD DIV. NO.	STATE	FAP. NO.'S	STATE NO.	SHEET NO.	TOTAL SHEETS
8	MONT.	1-94 6(23)202	1-94 6(20)202	9846-20	6

MENASCO-McGUINN ASSOCIATES
HELENA, MONTANA

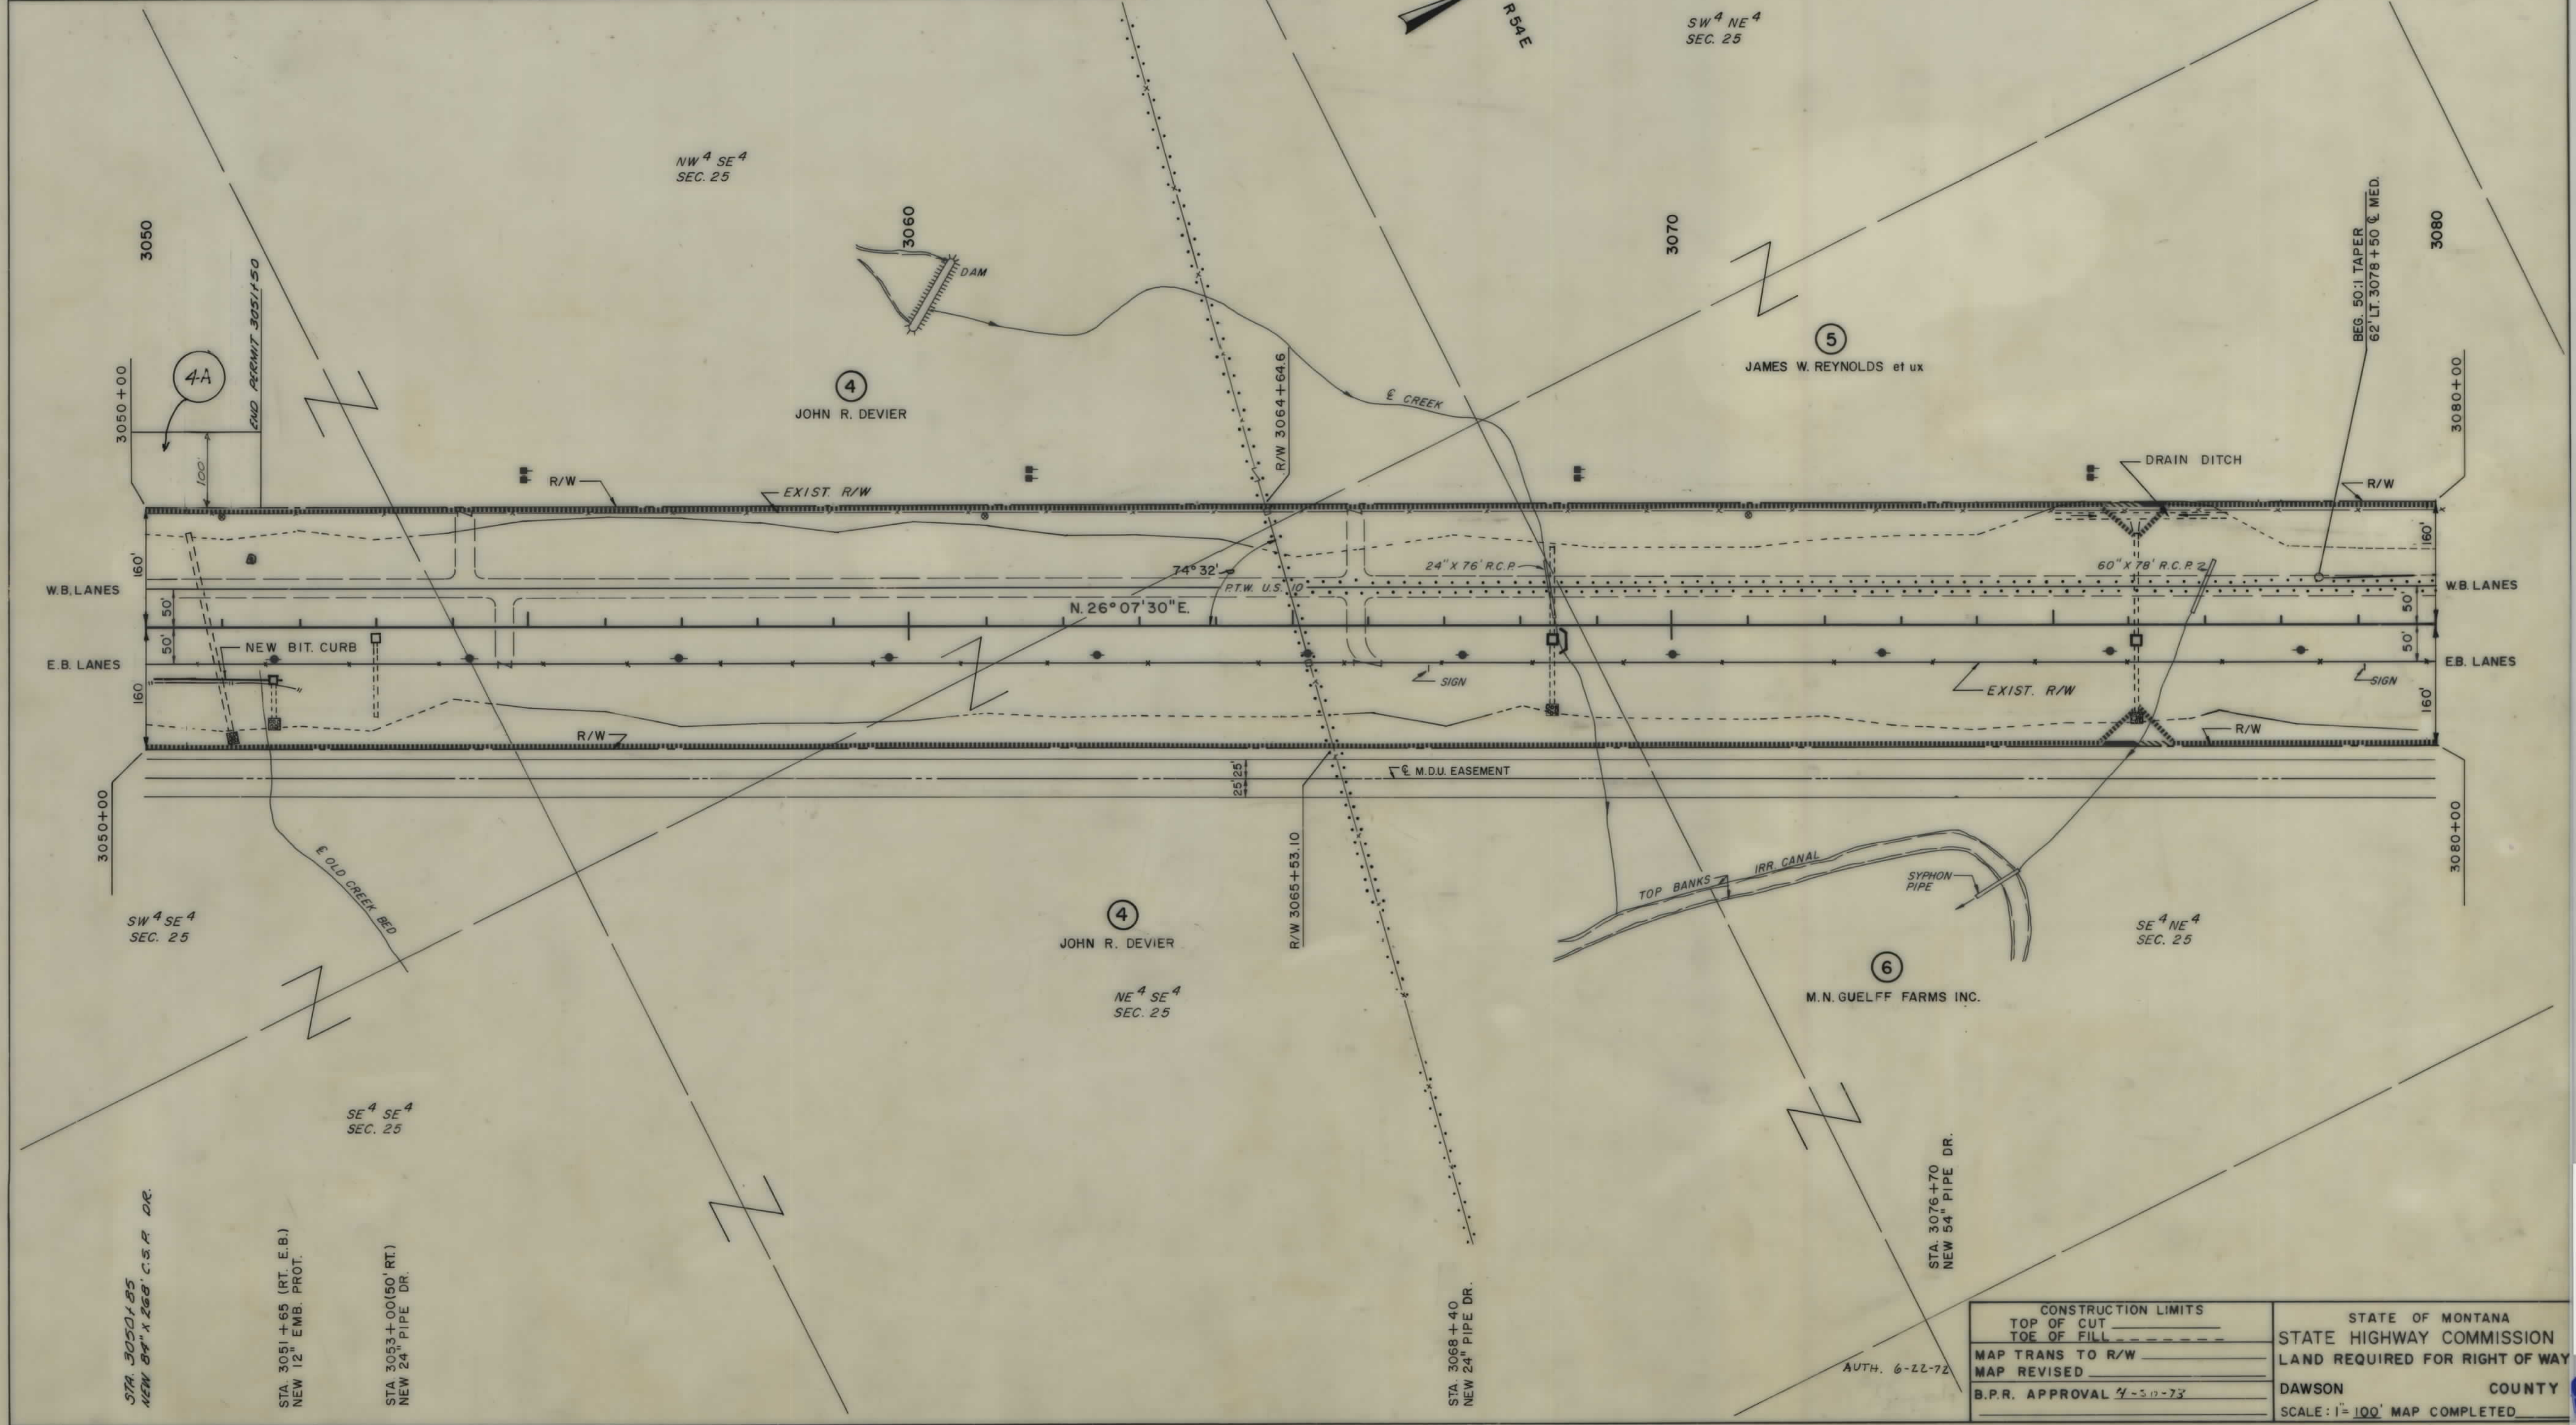


CONSTRUCTION LIMITS		STATE OF MONTANA	
TOP OF CUT	_____	STATE HIGHWAY COMMISSION	
TOE OF FILL	_____	LAND REQUIRED FOR RIGHT OF WAY	
MAP TRANS TO R/W	_____	DAWSON COUNTY	
MAP REVISED	_____	SCALE: 1"=100' MAP COMPLETED	
B.P.R. APPROVAL 4-5-73	_____		

OWNERSHIPS									SLOPE PERMIT ACREAGE
PARCEL	NAME	ADDRESS	TOTAL ACREAGE	GROSSTAKE ACREAGE	P.T.W. ACREAGE	NET TAKE ACREAGE	REMAINDER		
							LEFT	RIGHT	
⑤	JAMES W. REYNOLDS et ux	C.B.R. Rte. GLENDIVE, MONTANA	6009.3	12.1	6.6	5.5	5997.2	0	
⑥	M.N. GUELF FARM INC.	GLENDIVE, MONTANA	386.2	23.6	8.1	15.5	0	362.6	
⑦	RAYMOND CARLSON	C.B.R. Rte. GLENDIVE, MONTANA	236.0	6.1	0.0	6.1	229.9	0.0	
⑧	REYNOLDS REAL ESTATE	GLENDIVE, MONTANA	SEE SHEET NO. 9						

FED. ROAD DIV. NO.	STATE	FAP NO. 8	STATE SHEET NO.	TOTAL SHEETS
8	MONT.	1-94 6(23)202	1-94 6(20)202	8946-20 7 / 5

MENASCO-McGUINN ASSOCIATES
HELENA, MONTANA

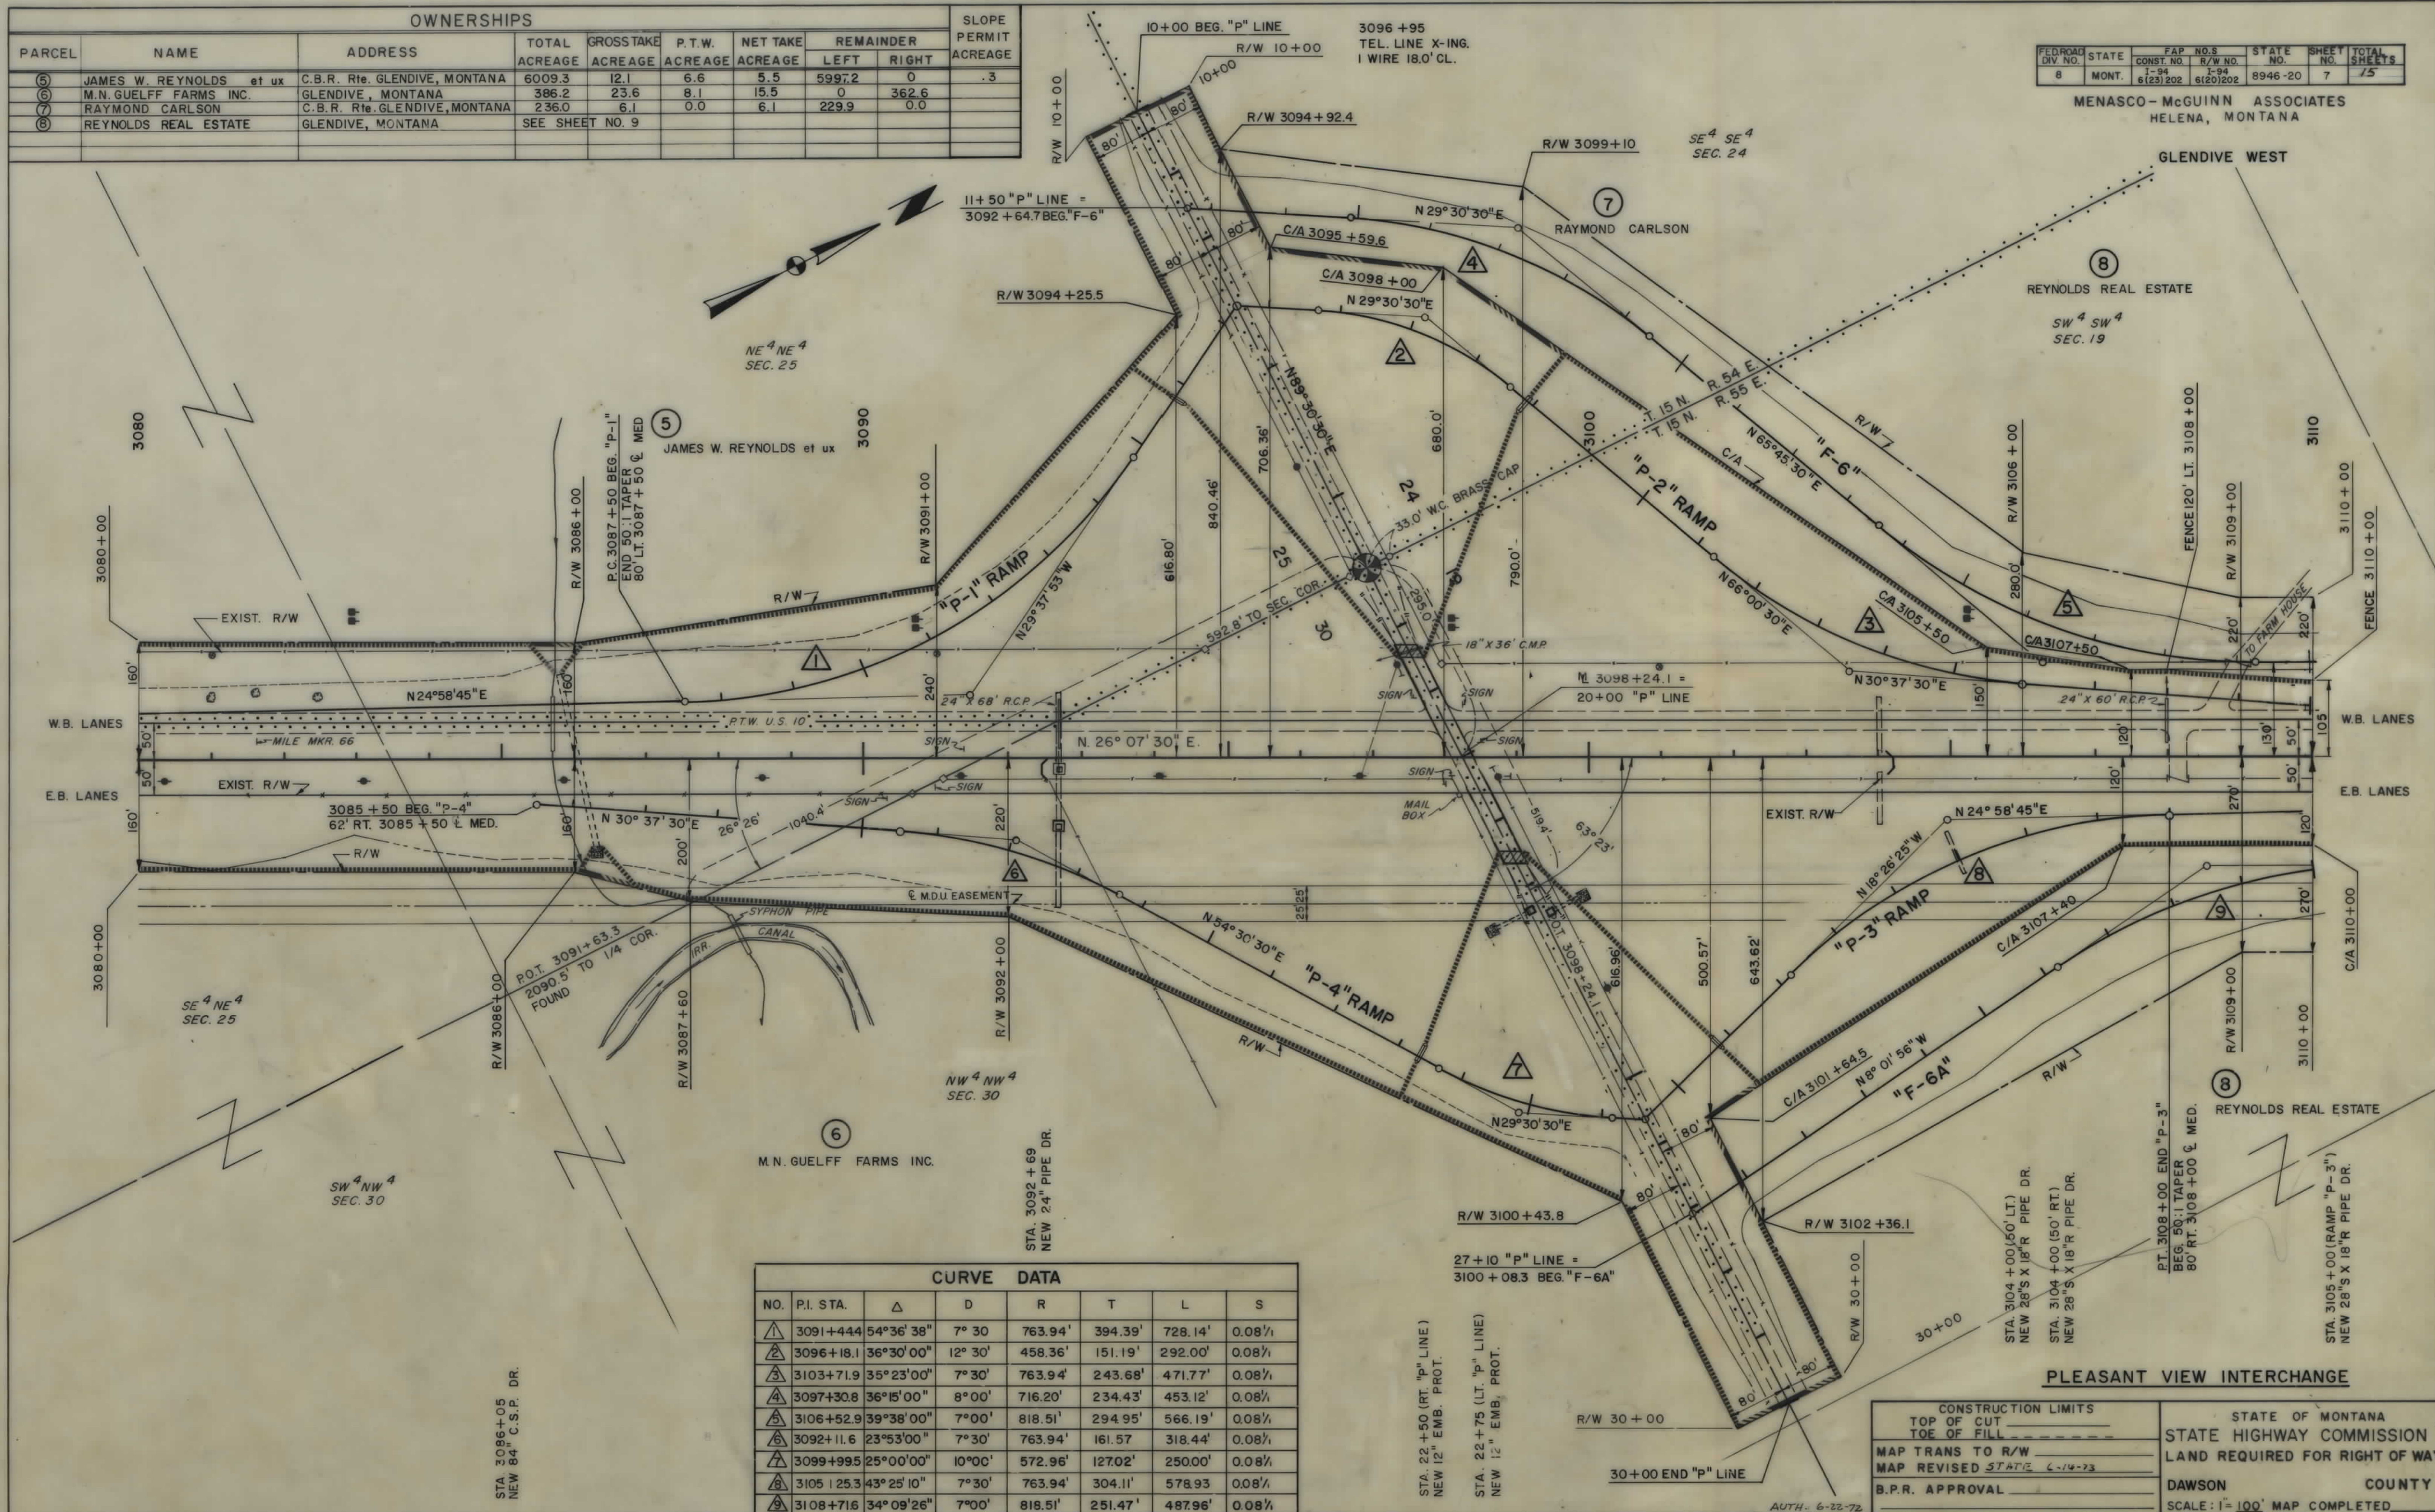


CURVE DATA							
NO.	P.I. STA.	Δ	D	R	T	L	S
1	3091+444	54°36'38"	7°30'	763.94'	394.39'	728.14'	0.08%
2	3096+18.1	36°30'00"	12°30'	458.36'	151.19'	292.00'	0.08%
3	3103+71.9	35°23'00"	7°30'	763.94'	243.68'	471.77'	0.08%
4	3097+30.8	36°15'00"	8°00'	716.20'	234.43'	453.12'	0.08%
5	3106+52.9	39°38'00"	7°00'	818.51'	294.95'	566.19'	0.08%
6	3092+11.6	23°53'00"	7°30'	763.94'	161.57'	318.44'	0.08%
7	3099+99.5	25°00'00"	10°00'	572.96'	127.02'	250.00'	0.08%
8	3105+125.3	43°25'10"	7°30'	763.94'	304.11'	578.93'	0.08%
9	3108+716	34°09'26"	7°00'	818.51'	251.47'	487.96'	0.08%

CONSTRUCTION LIMITS		STATE OF MONTANA	
TOP OF CUT		STATE HIGHWAY COMMISSION	
TOP OF FILL		LAND REQUIRED FOR RIGHT OF WAY	
MAP TRANS TO R/W		DAWSON	COUNTY
MAP REVISED STATE 1-14-73		SCALE: 1"=100'	MAP COMPLETED
B.P.R. APPROVAL			

OWNERSHIPS										CONST. PERMIT ACREAGE
PARCEL	NAME	ADDRESS	TOTAL ACREAGE	GROSSTAKE ACREAGE	P.T.W. ACREAGE	NET TAKE ACREAGE	REMAINDER			
8	REYNOLDS REAL ESTATE	GLENDIVE, MONTANA	614.5	61.4	21.9	39.5	175.3	377.8		2.1
10	HAROLD STERHAN et ux	C.B.R. Rte. GLENDIVE, MONTANA	SEE SHEET NO. 11							

FED. ROAD DIV. NO.	STATE	FAP. NO'S.	STATE NO.	SHEET NO.	TOTAL SHEETS
8	MONT.	1-94 6(23)202	1-94 6(20)202	8946-20	9


MENASCO-McGUINN ASSOCIATES
HELENA, MONTANA
GLENDIVE WEST

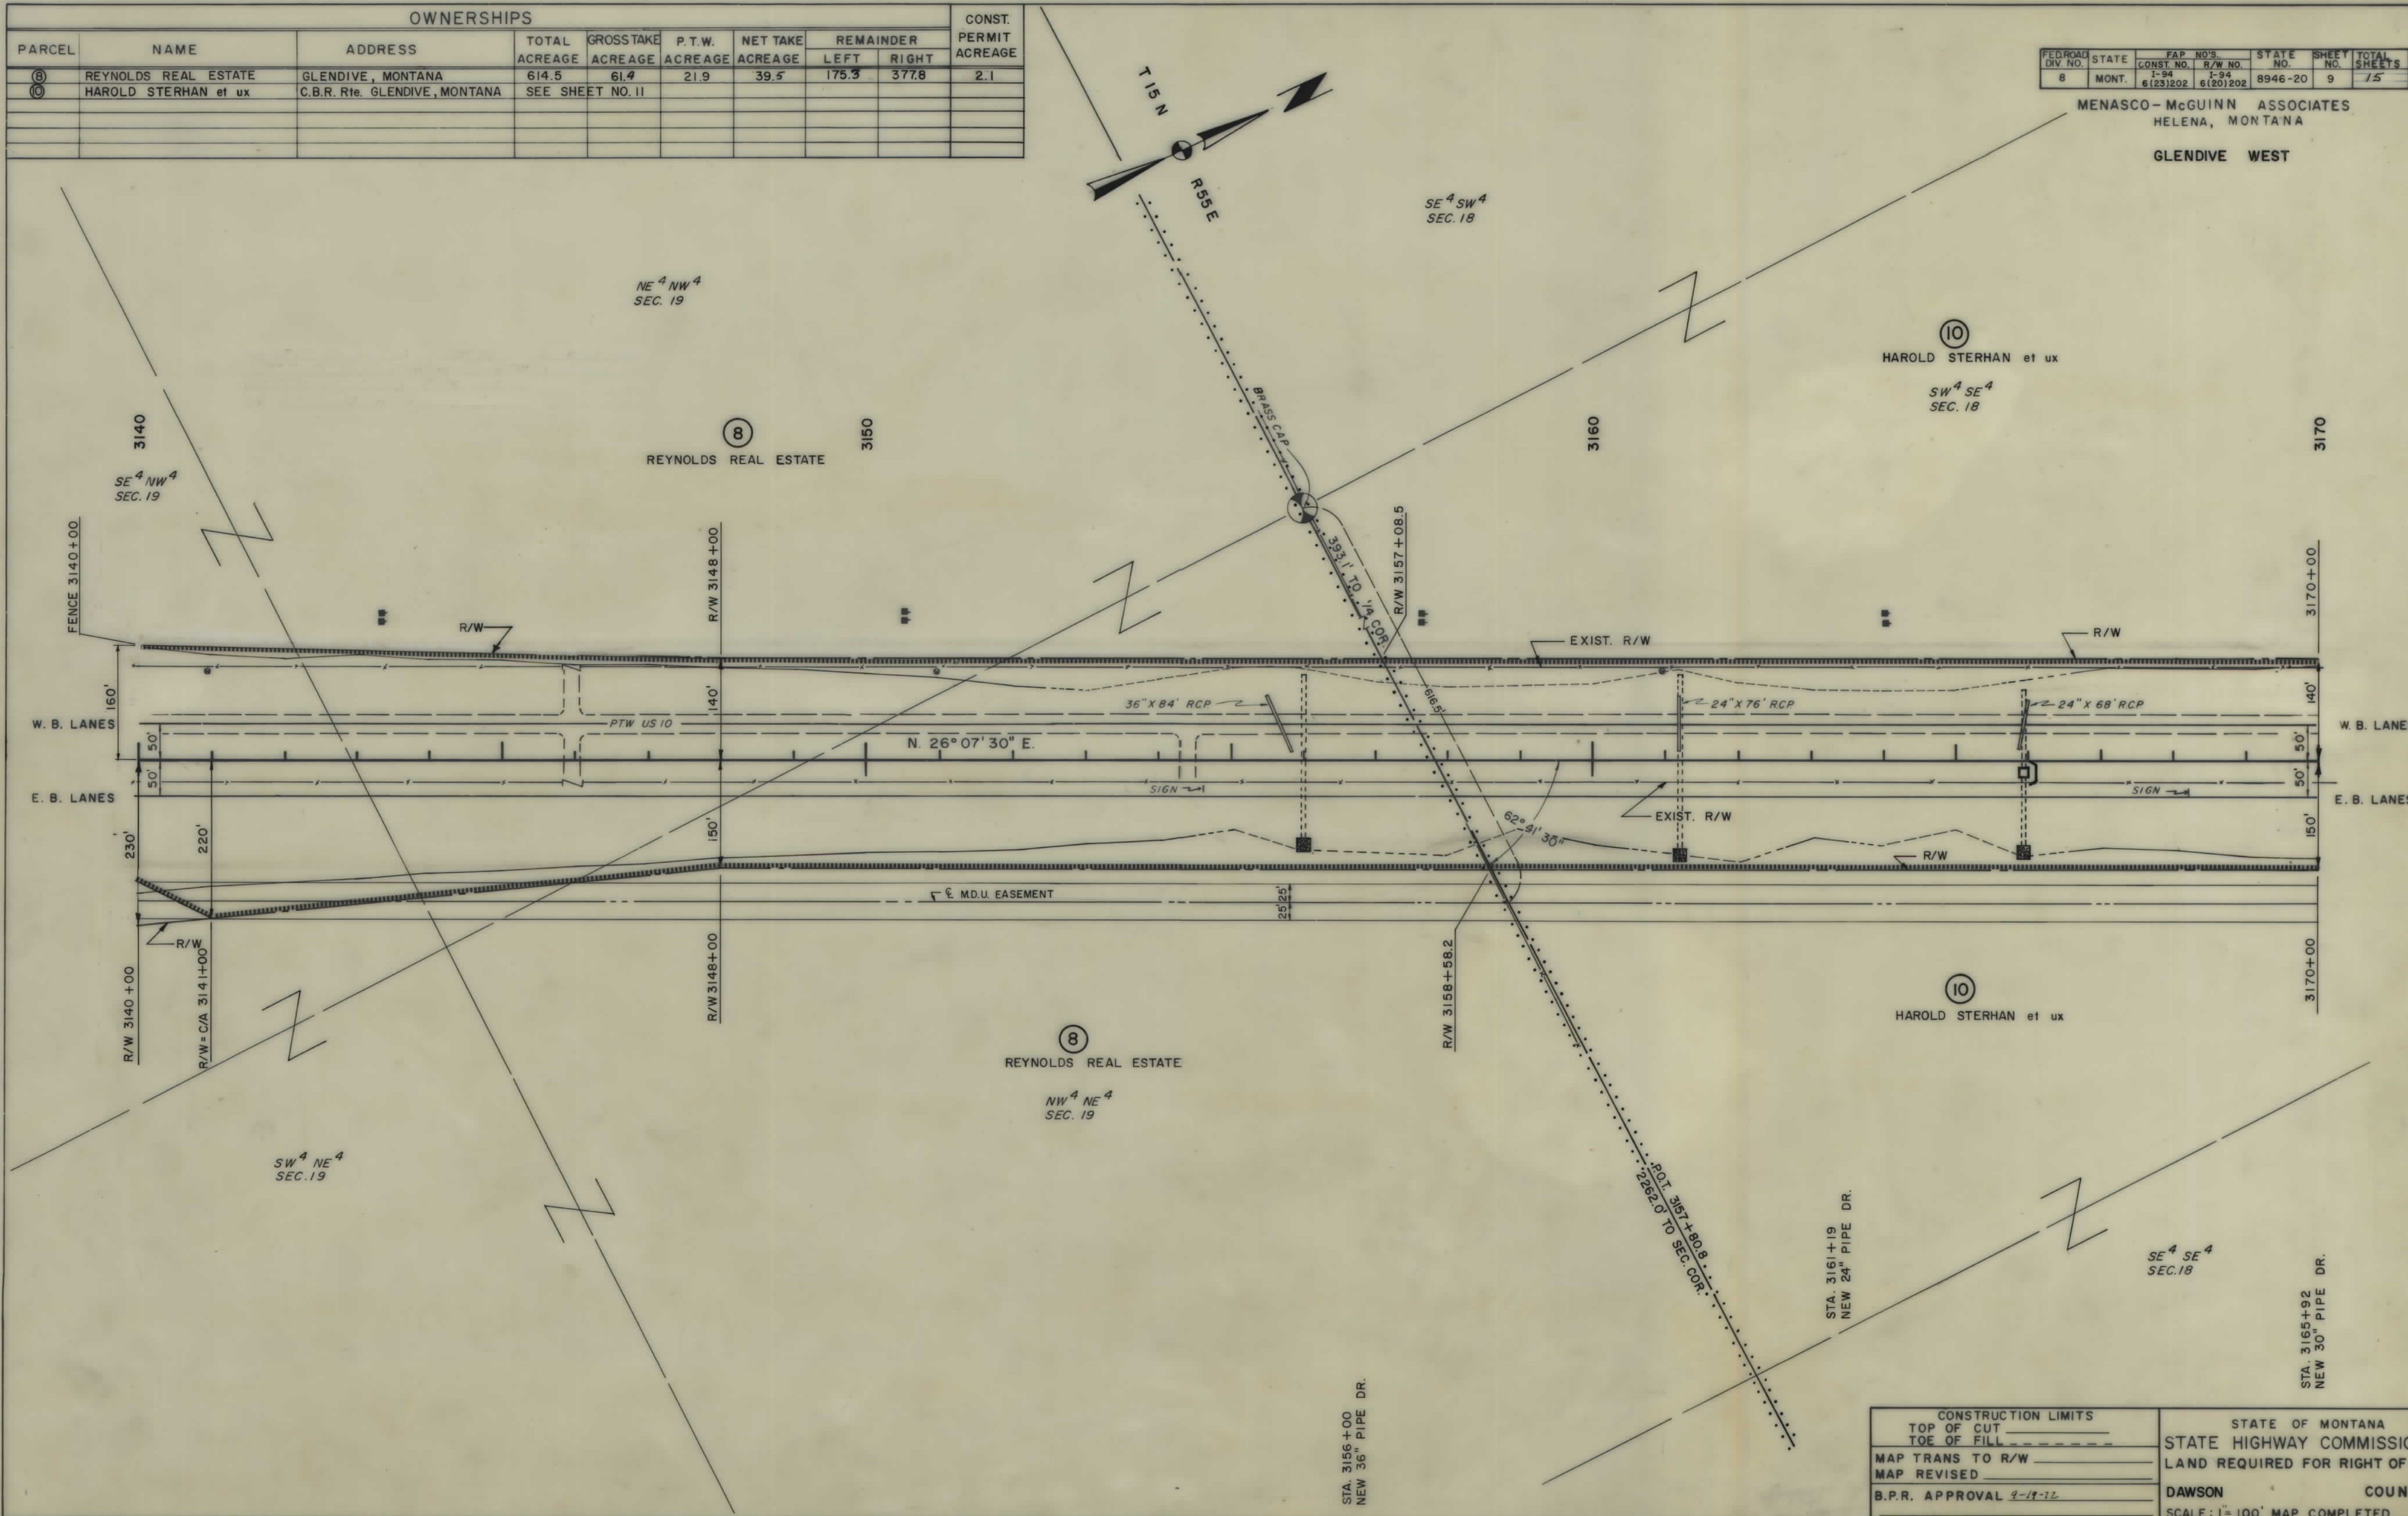

CONSTRUCTION LIMITS		STATE OF MONTANA	
TOP OF CUT		STATE HIGHWAY COMMISSION	
TOE OF FILL		LAND REQUIRED FOR RIGHT OF WAY	
MAP TRANS TO R/W		DAWSON	COUNTY
MAP REVISED		SCALE: 1" = 100'	MAP COMPLETED
B.P.R. APPROVAL 9-19-72			

OWNERSHIPS								
PARCEL	NAME	ADDRESS	TOTAL ACREAGE	GROSS TAKE ACREAGE	P.T.W. ACREAGE	NET TAKE ACREAGE	REMAINDER	
							LEFT	RIGHT
10	HAROLD STERHAN et ux	C.B.R. Rte. GLENDIVE MONT.	SEE SHEET NO. II					

FED. ROAD DIST. NO.	STATE	FAP. NO'S	STATE SHEET NO.	TOTAL SHEETS
8	MONT.	CONST. NO. 1-94 6(23)202 R/W NO. 1-94 6(20)202	8946-20	10
MENASCO-McGUINN ASSOCIATES HELENA, MONTANA				15
GLENDIVE WEST				

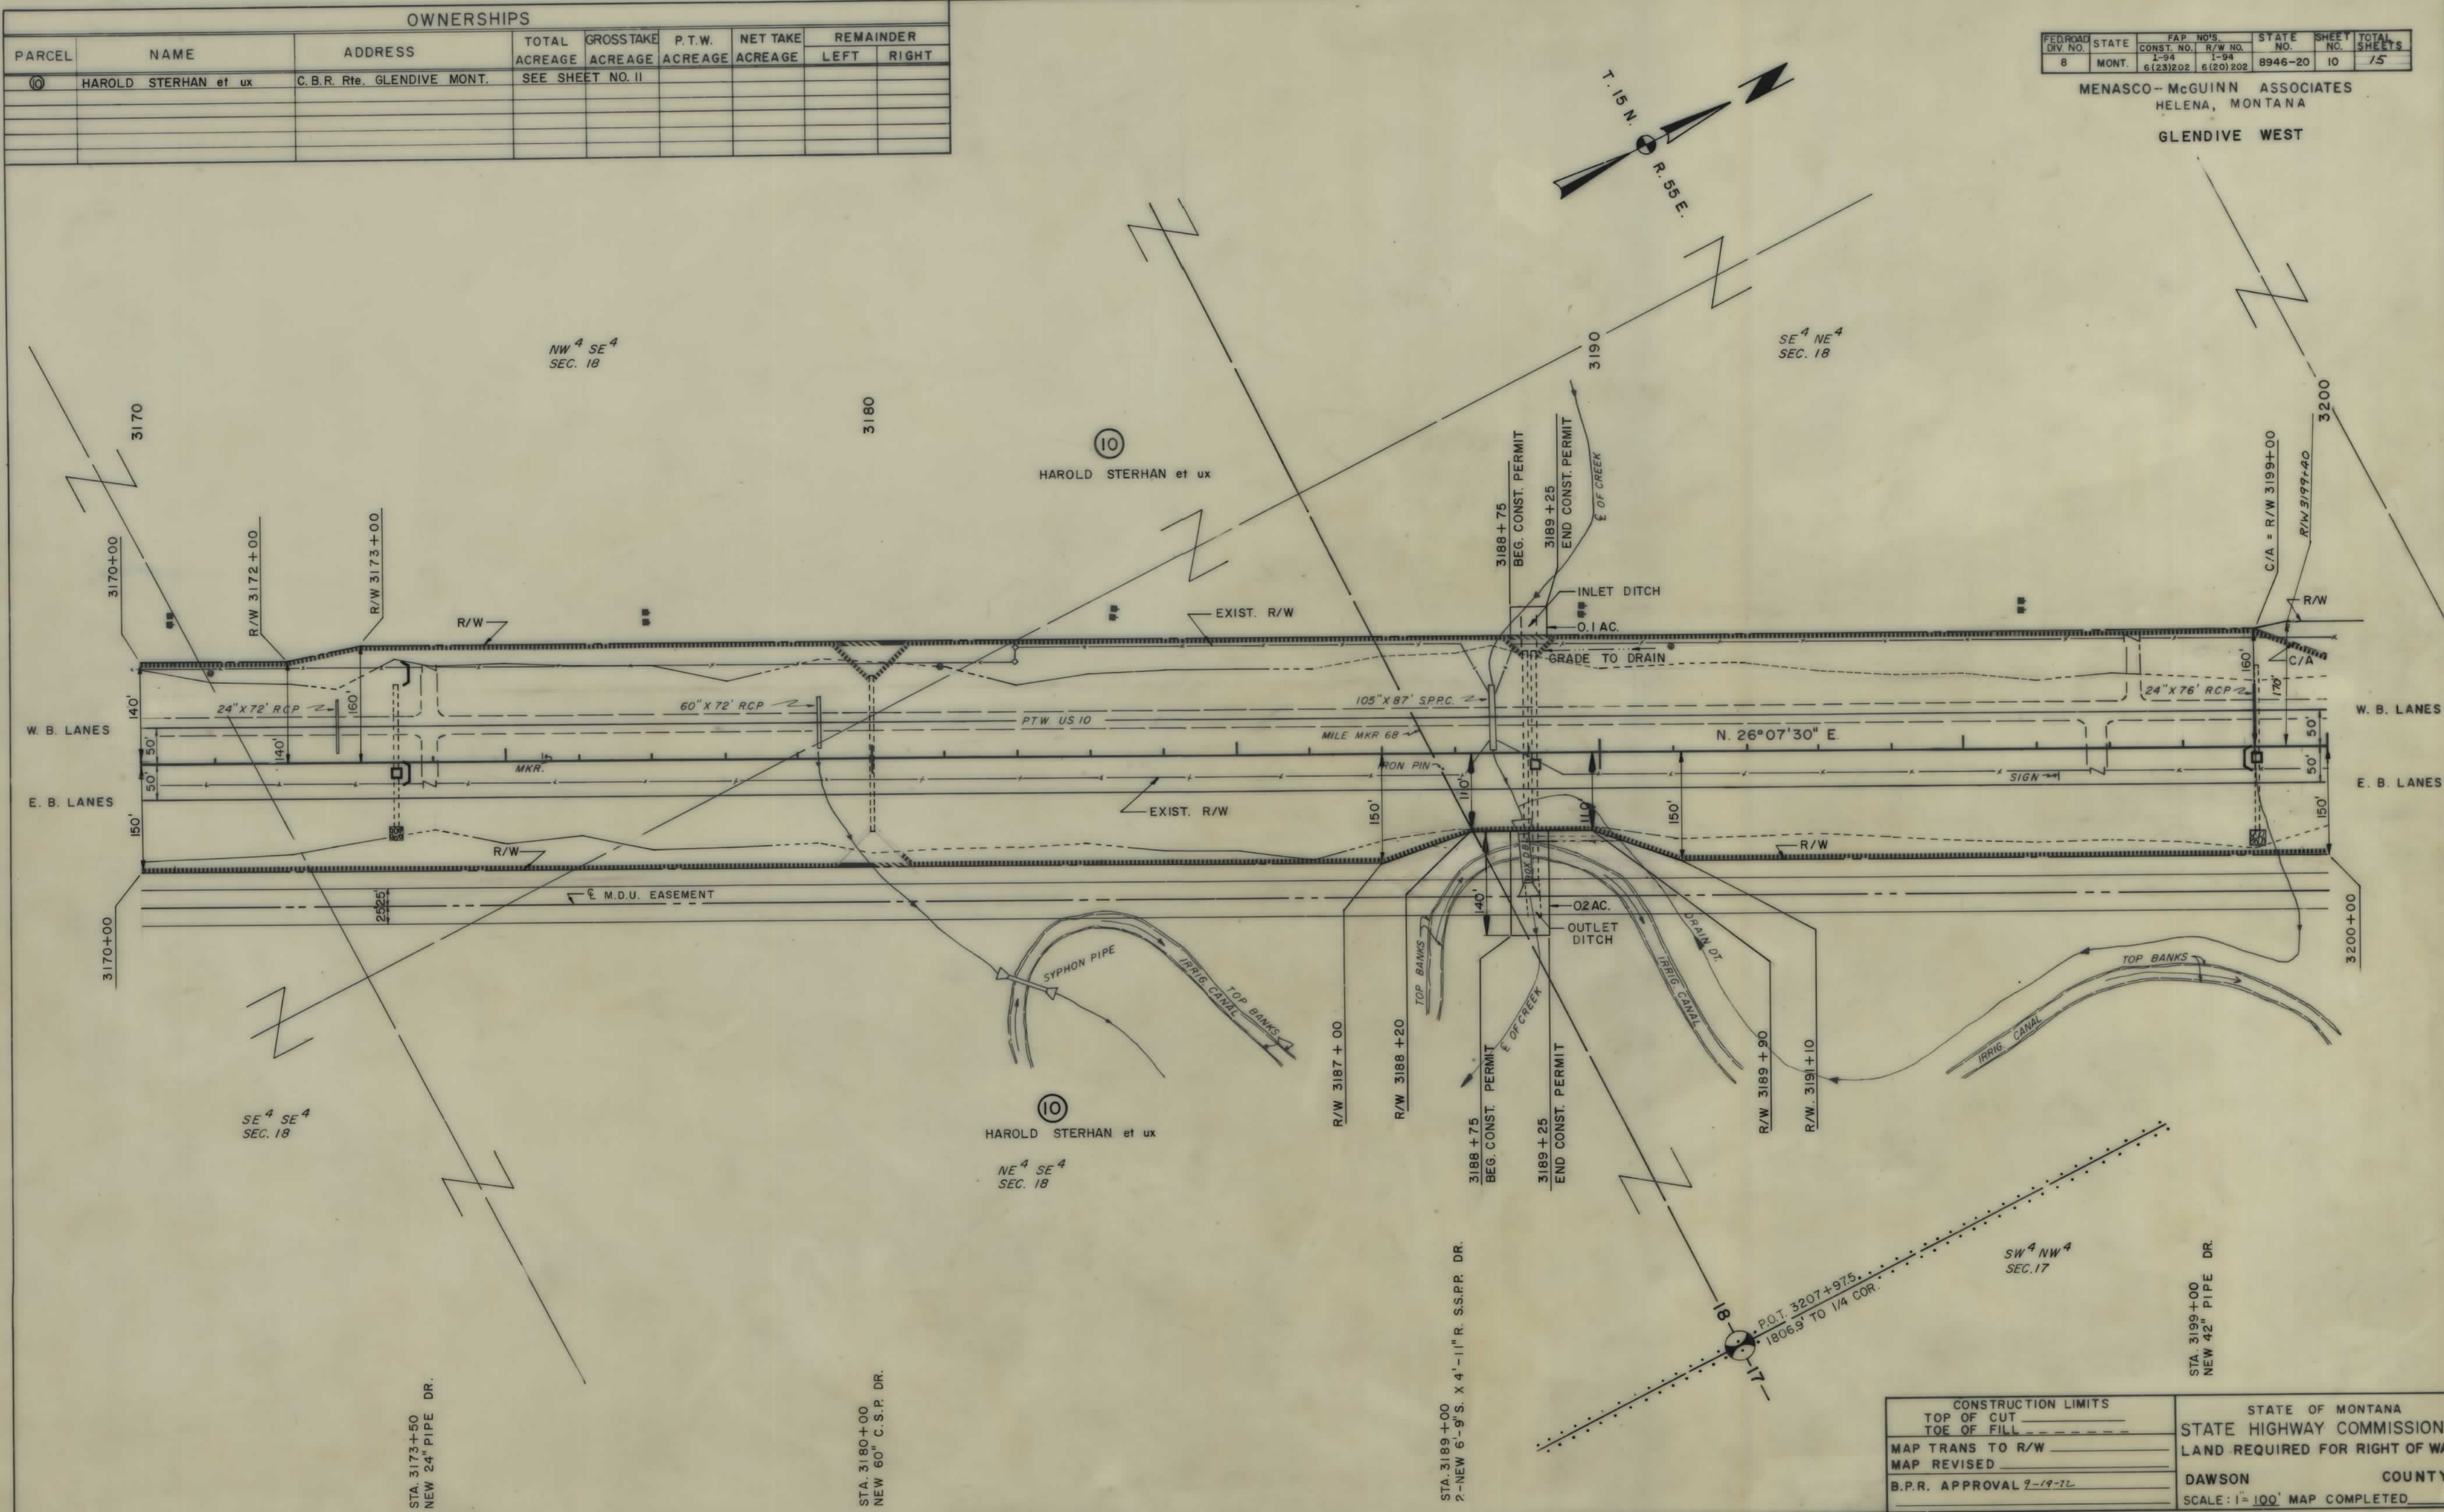

CONSTRUCTION LIMITS		STATE OF MONTANA	
TOP OF CUT	_____	STATE HIGHWAY COMMISSION	
TOE OF FILL	_____	LAND REQUIRED FOR RIGHT OF WAY	
MAP TRANS TO R/W	_____	DAWSON COUNTY	
MAP REVISED	_____	SCALE: 1" = 100' MAP COMPLETED	
B.P.R. APPROVAL 7-19-72	_____		

OWNERSHIPS										CONST.
PARCEL	NAME	ADDRESS	TOTAL ACREAGE	GROSS TAKE ACREAGE	P.T.W. ACREAGE	NET TAKE ACREAGE	REMAINDER		PERMIT ACREAGE	
10	HAROLD STERHAN et ux	C.B.R. GLENDIVE, MONTANA	7090.30	31.7	17.4	14.3	939.2	119.4	0.2	
11	LEONARD W. ROCHLITZ et ux	GLENDIVE, MONTANA	156.8	4.3	3.4	0.9	152.5	0.0		
12	HAROLD STERHAN et ux	C.B.R. Rte. GLENDIVE, MONTANA	38.3	8.4	3.0	5.4	1.3 *	28.6		
13	MAYLOW OSBORNE et al	GLENDIVE, MONTANA	SEE SHEET NO. 13							
17	JIMISON (SEE SHEET NO. 15)									

* REMAINDER LEFT TO BE PURCHASED WITH STATE FUNDS

3209+35
TEL. LINE X-ING &
14 WIRES - CL. 22.5'


3217+20
PWR. LINE X-ING &
2 WIRES - CL. 29.5'

3217+87
TEL. LINE X-ING &
8 WIRES - CL. 24.8'

FED. ROAD DIV. NO.	STATE	FAP NO'S	CONST. NO.	R/W NO.	STATE NO.	SHEET NO.	TOTAL SHEETS
8	MONT.	1-94 6 (23) 202	1-94 6 (20) 202		8946-20	11	15

MENASCO-McGUINN ASSOCIATES
HELENA, MONTANA

GLENDIVE WEST

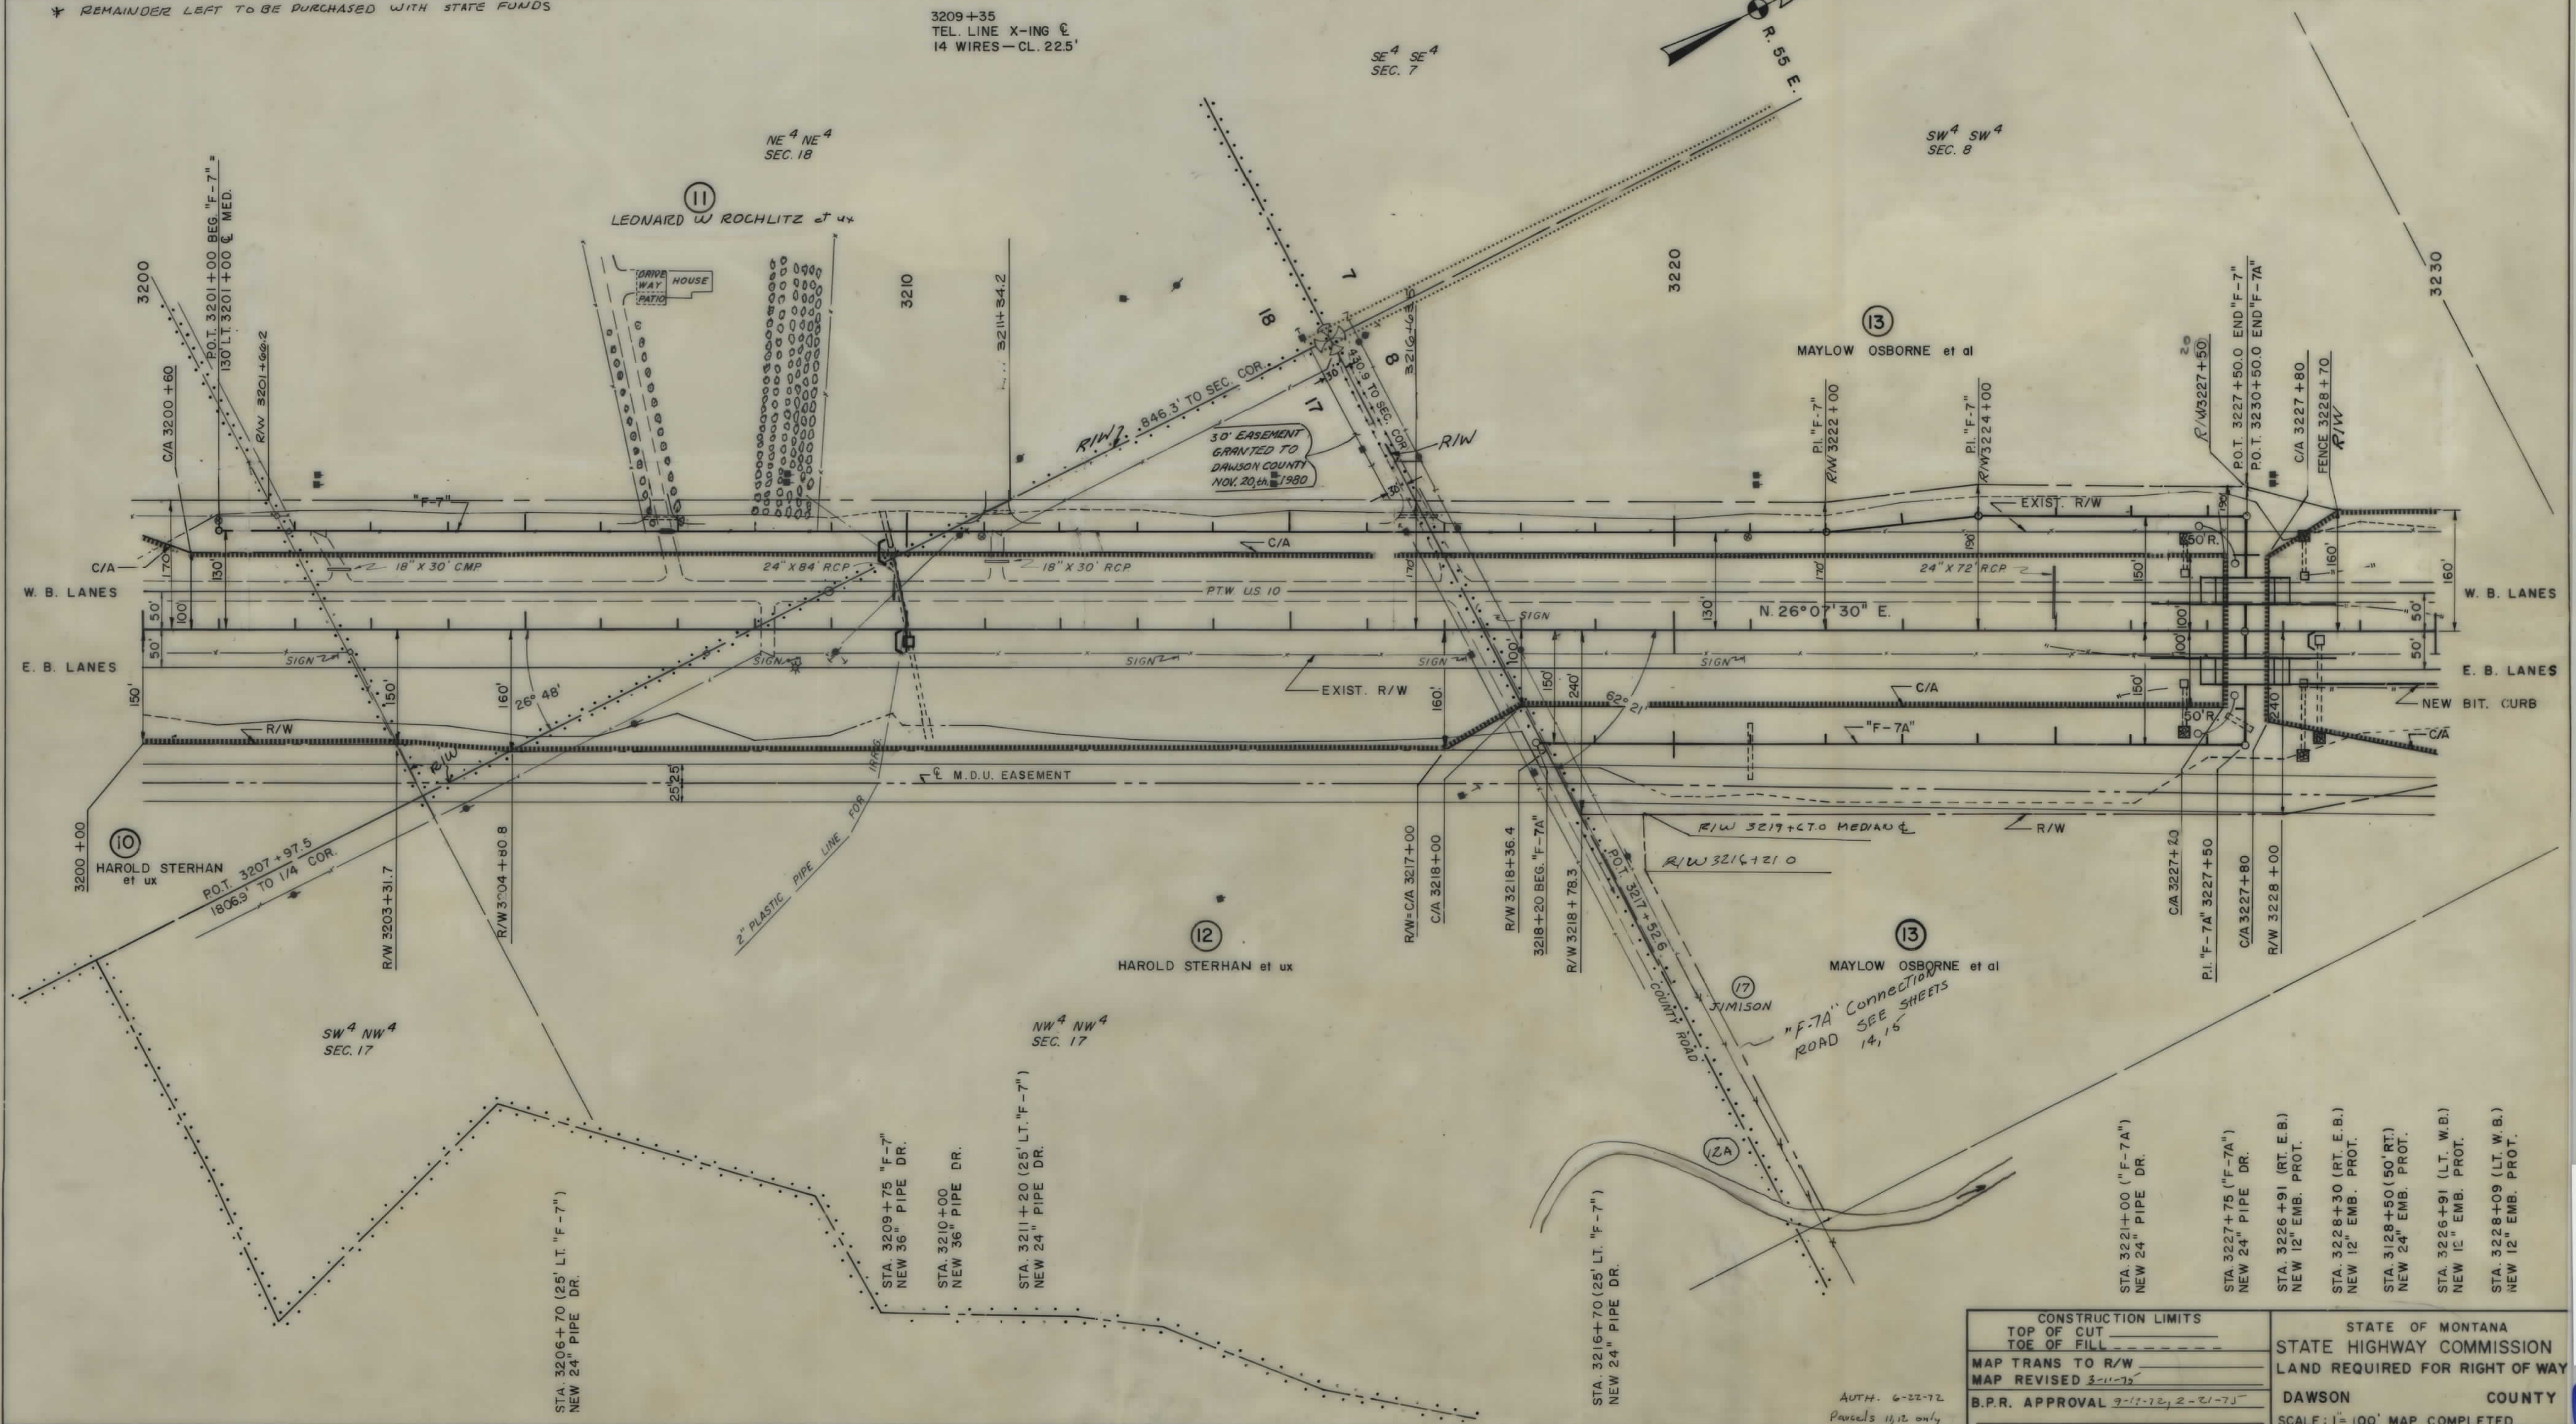


CONSTRUCTION LIMITS		STATE OF MONTANA	
TOP OF CUT		STATE HIGHWAY COMMISSION	
TOE OF FILL		LAND REQUIRED FOR RIGHT OF WAY	
MAP TRANS TO R/W		DAWSON	COUNTY
MAP REVISED 3-11-75		SCALE: 1"=100'	MAP COMPLETED
B.P.R. APPROVAL 9-11-72, 2-21-75			

AUTH. 6-22-72
Parcels 11, 12 only

OWNERSHIPS									
PARCEL	NAME	ADDRESS	TOTAL ACREAGE	GROSSTAKE ACREAGE	P.T.W. ACREAGE	NET TAKE ACREAGE	REMAINDER		
							LEFT	RIGHT	
(13)	MAYLOW OSBORNE et al	GLENDIVE, MONTANA	SEE SHEET NO. 13						

FED. ROAD DIST. NO.	STATE	FAP NO'S	STATE SHEET NO.	TOTAL SHEETS
8	MONT.	1-94 6 (23) 202	1-94 6 (20) 202	8946-20 12

MENASCO-McGUINN ASSOCIATES
HELENA, MONTANA
GLENDIVE WEST

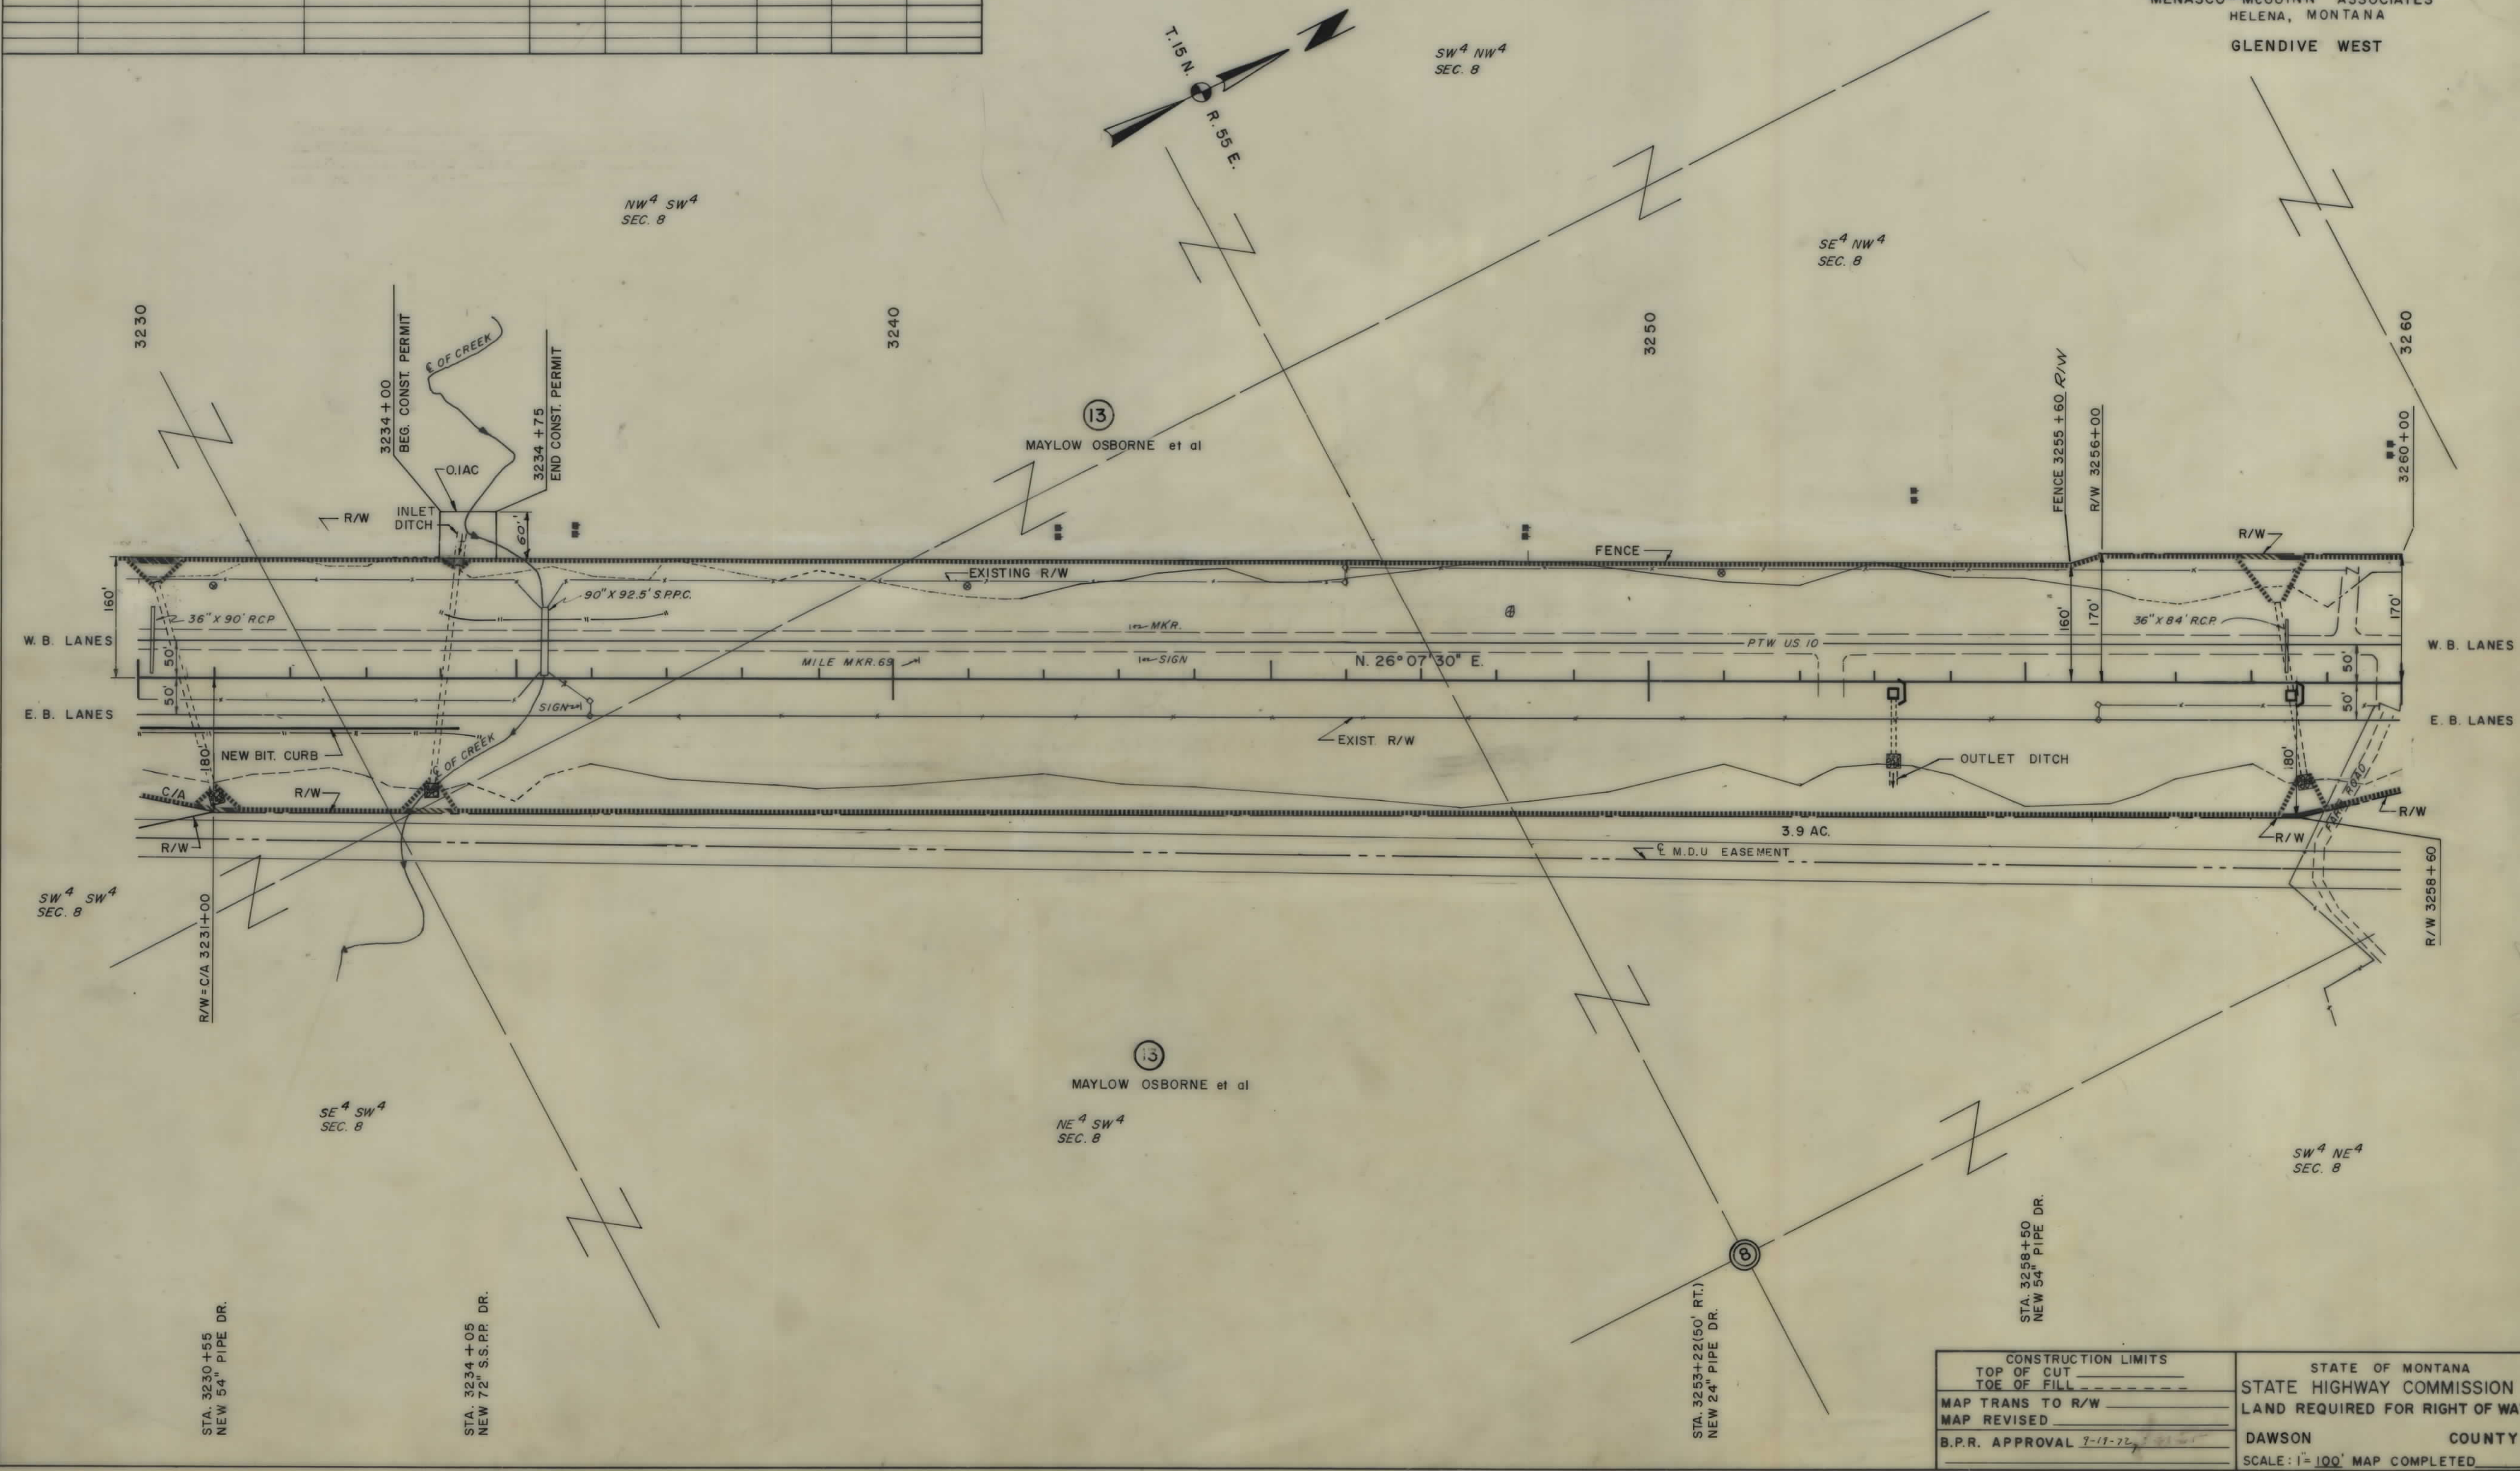

CONSTRUCTION LIMITS	STATE OF MONTANA
TOP OF CUT	STATE HIGHWAY COMMISSION
TOE OF FILL	LAND REQUIRED FOR RIGHT OF WAY
MAP TRANS TO R/W	
MAP REVISED	
B.P.R. APPROVAL 9-17-72	DAWSON COUNTY
	SCALE: 1"=100' MAP COMPLETED

