


PLANS

NOT

TO

SCALE

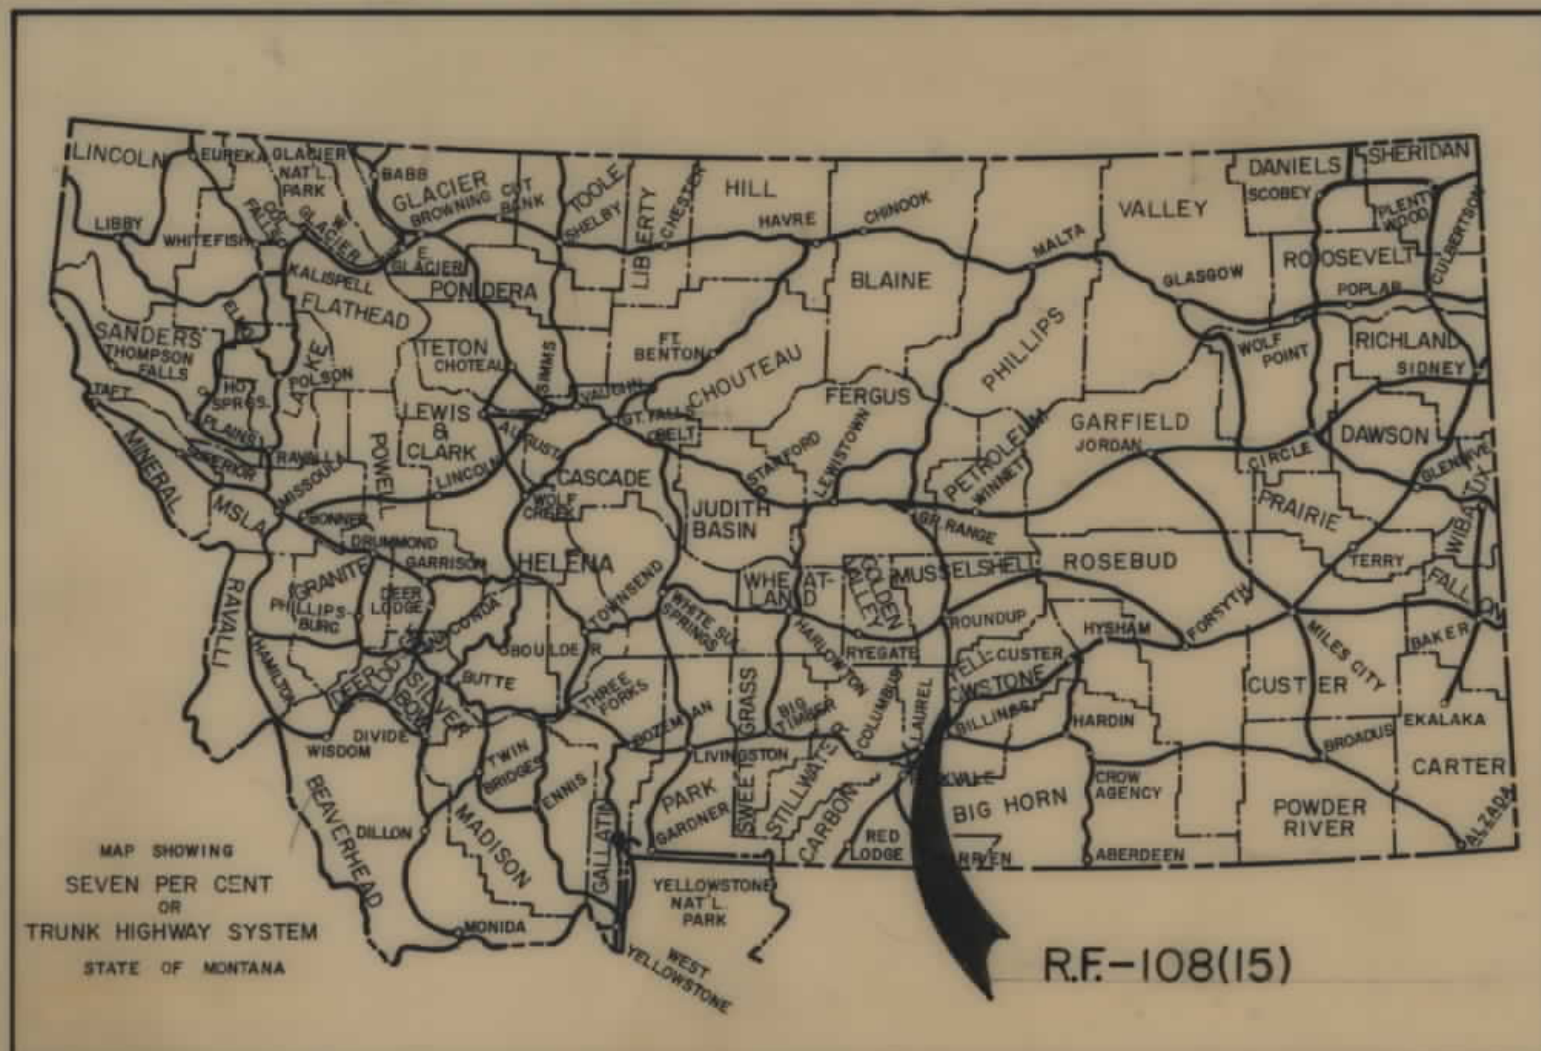

STATE OF MONTANA
DEPARTMENT OF HIGHWAYS
RIGHT OF WAY PLAN OF
FEDERAL AID PROJECT NO. R.F.-108(15) R/W
R.F.-108() CONST.
BILLINGS - ROUNDUP

FED. ROAD DIST. NO.	STATE OF	FED. AID PROJECT NUMBERS		STATE NO.	SHEET NO.	TOTAL SHEETS
		CONST. NO.	R/W NO.			
8	MONTANA		R.F.-108(15)	1108-15	1	14

BILLINGS-ROUNDUP

INDEX		
PARCEL NO.	OWNERSHIPS	SHEET NO.
1	ALECK & MARGARET SCHNURR(C/D F.N.CRAVEN)	2
2	DELETED	2
3 & 3A	ADAM & HELEN DEGENHART	2, 3
4 *	THE MIDLAND NAT'L. BANK OF BILLINGS	2, 3
5	DELETED	
6	ALBERT J. & BETTY L. DEGENHART	3
7	FRED L. SHOCK 1/3 INT. ET. AL.	3
8	DELETED	
9	R.H. & D.A. SCHOCK	3
10	V.J. LANIER 7/9 INT. ET. AL. C/O ROSS LANIER	3
11	CLARIBEL A. SCHOCK	3, 5
26	BILLINGS BENCH WATER ASSOCIATION	3, 4
13	CLARIBEL A. SCHOCK	4
14	M.F. DOVER(C/O J.H. SINDELAR)	4, 5
15	M.F. DOVER(C/O C.D. SINDELAR)	4, 5
16	JOE & PAUL URBAN	5, 6, 7
17	THE YELLOWSTONE MERCHANTS LOAN CO.	5, 6, 7, 8, 9
18	AL BEDDO SHRINE TEMPLE	9, 10, 11
19	C.J. & H.J. VAN OOSTEN	9, 10
20	SOPHIE M. RUSSELL	9
21	R.F. KEMBEL & C. KEMBEL	10, 11, 12
22	ANTON BALLEK & FRANK BALLEK	11, 12, 13
23	W.R. PETERS	13, 14
24	U.S.A.	13, 14, 15
25	RAYMOND DAVIS	14, 15
12	CLARIBEL A. SCHOCK	4
* C/D SAVAGE BROS.		

CONVENTIONAL SIGNS


RIGHT OF WAY LINE	---
CENTERLINE (C) OR PROJECTED LINE	---
STK'D. CENTERLINE	---
PARCEL NUMBER	(2)
OWNERSHIP BOUNDARY	---
R/W USE EXISTING R/W LT OR RT.	---
PRESENT TRAVELED WAY (RT.W.)	---
R/W LINE FENCED	---
RAILROAD R/W	---
CONSTRUCTION LIMITS	CUT --- FILL ---
FENCE LINE	---
CONTROL OF ACCESS WITH FENCE	---
CONTROL OF ACCESS WITHOUT FENCE	---
GATE IN FENCE	---
CATTLE GUARD=24'	---
STATE & NATIONAL BORDER LINES	---
CITY OR TOWN LIMITS LINE	---
COUNTY LINE	---
RESERVATION LINE	---
TOWNSHIP & SECTION LINE	---
1/2 SECTION LINE	---
1/4 SECTION LINE	---
SECTION CORNER	FOUND --- UNFOUND ---
1/4 SECTION COR.	---
1/16 SECTION COR.	---
CENTER OF SECTION	---
TELEPHONE OR TELEGRAPH POLES IN PLACE	---
POWER POLES IN PLACE	---
TEL. OR TEL. OR POWER POLES TO BE MOVED	---
NEW PIPES	---
OLD PIPES IN PLACE	---
OUTLET DITCH	---
INLET DITCH	---
DITCHES	---
CHANNEL CHANGES	CH. CH. ---
BRIDGE	---
RAILROADS	---

7.028 MILES

P.O.T. STA. 346+60.0 END R.F.-108(15) R/W

P.O.T. STA. 393+26.1 BK. END R.F.-108() =
P.O.T. STA. 341+10.4 AH. ON F-108(C)

P.O.T. STA. 21+13.4 BEG. R.F.-108() =
P.O.C. 150+47.6 ON F-53(8)
STA. 144+87.4 BEG. R/W PUR. "B" LINE R.F.-108(15)
STA. 16+50.0 BEG. R/W PUR. R.F.-108(15)

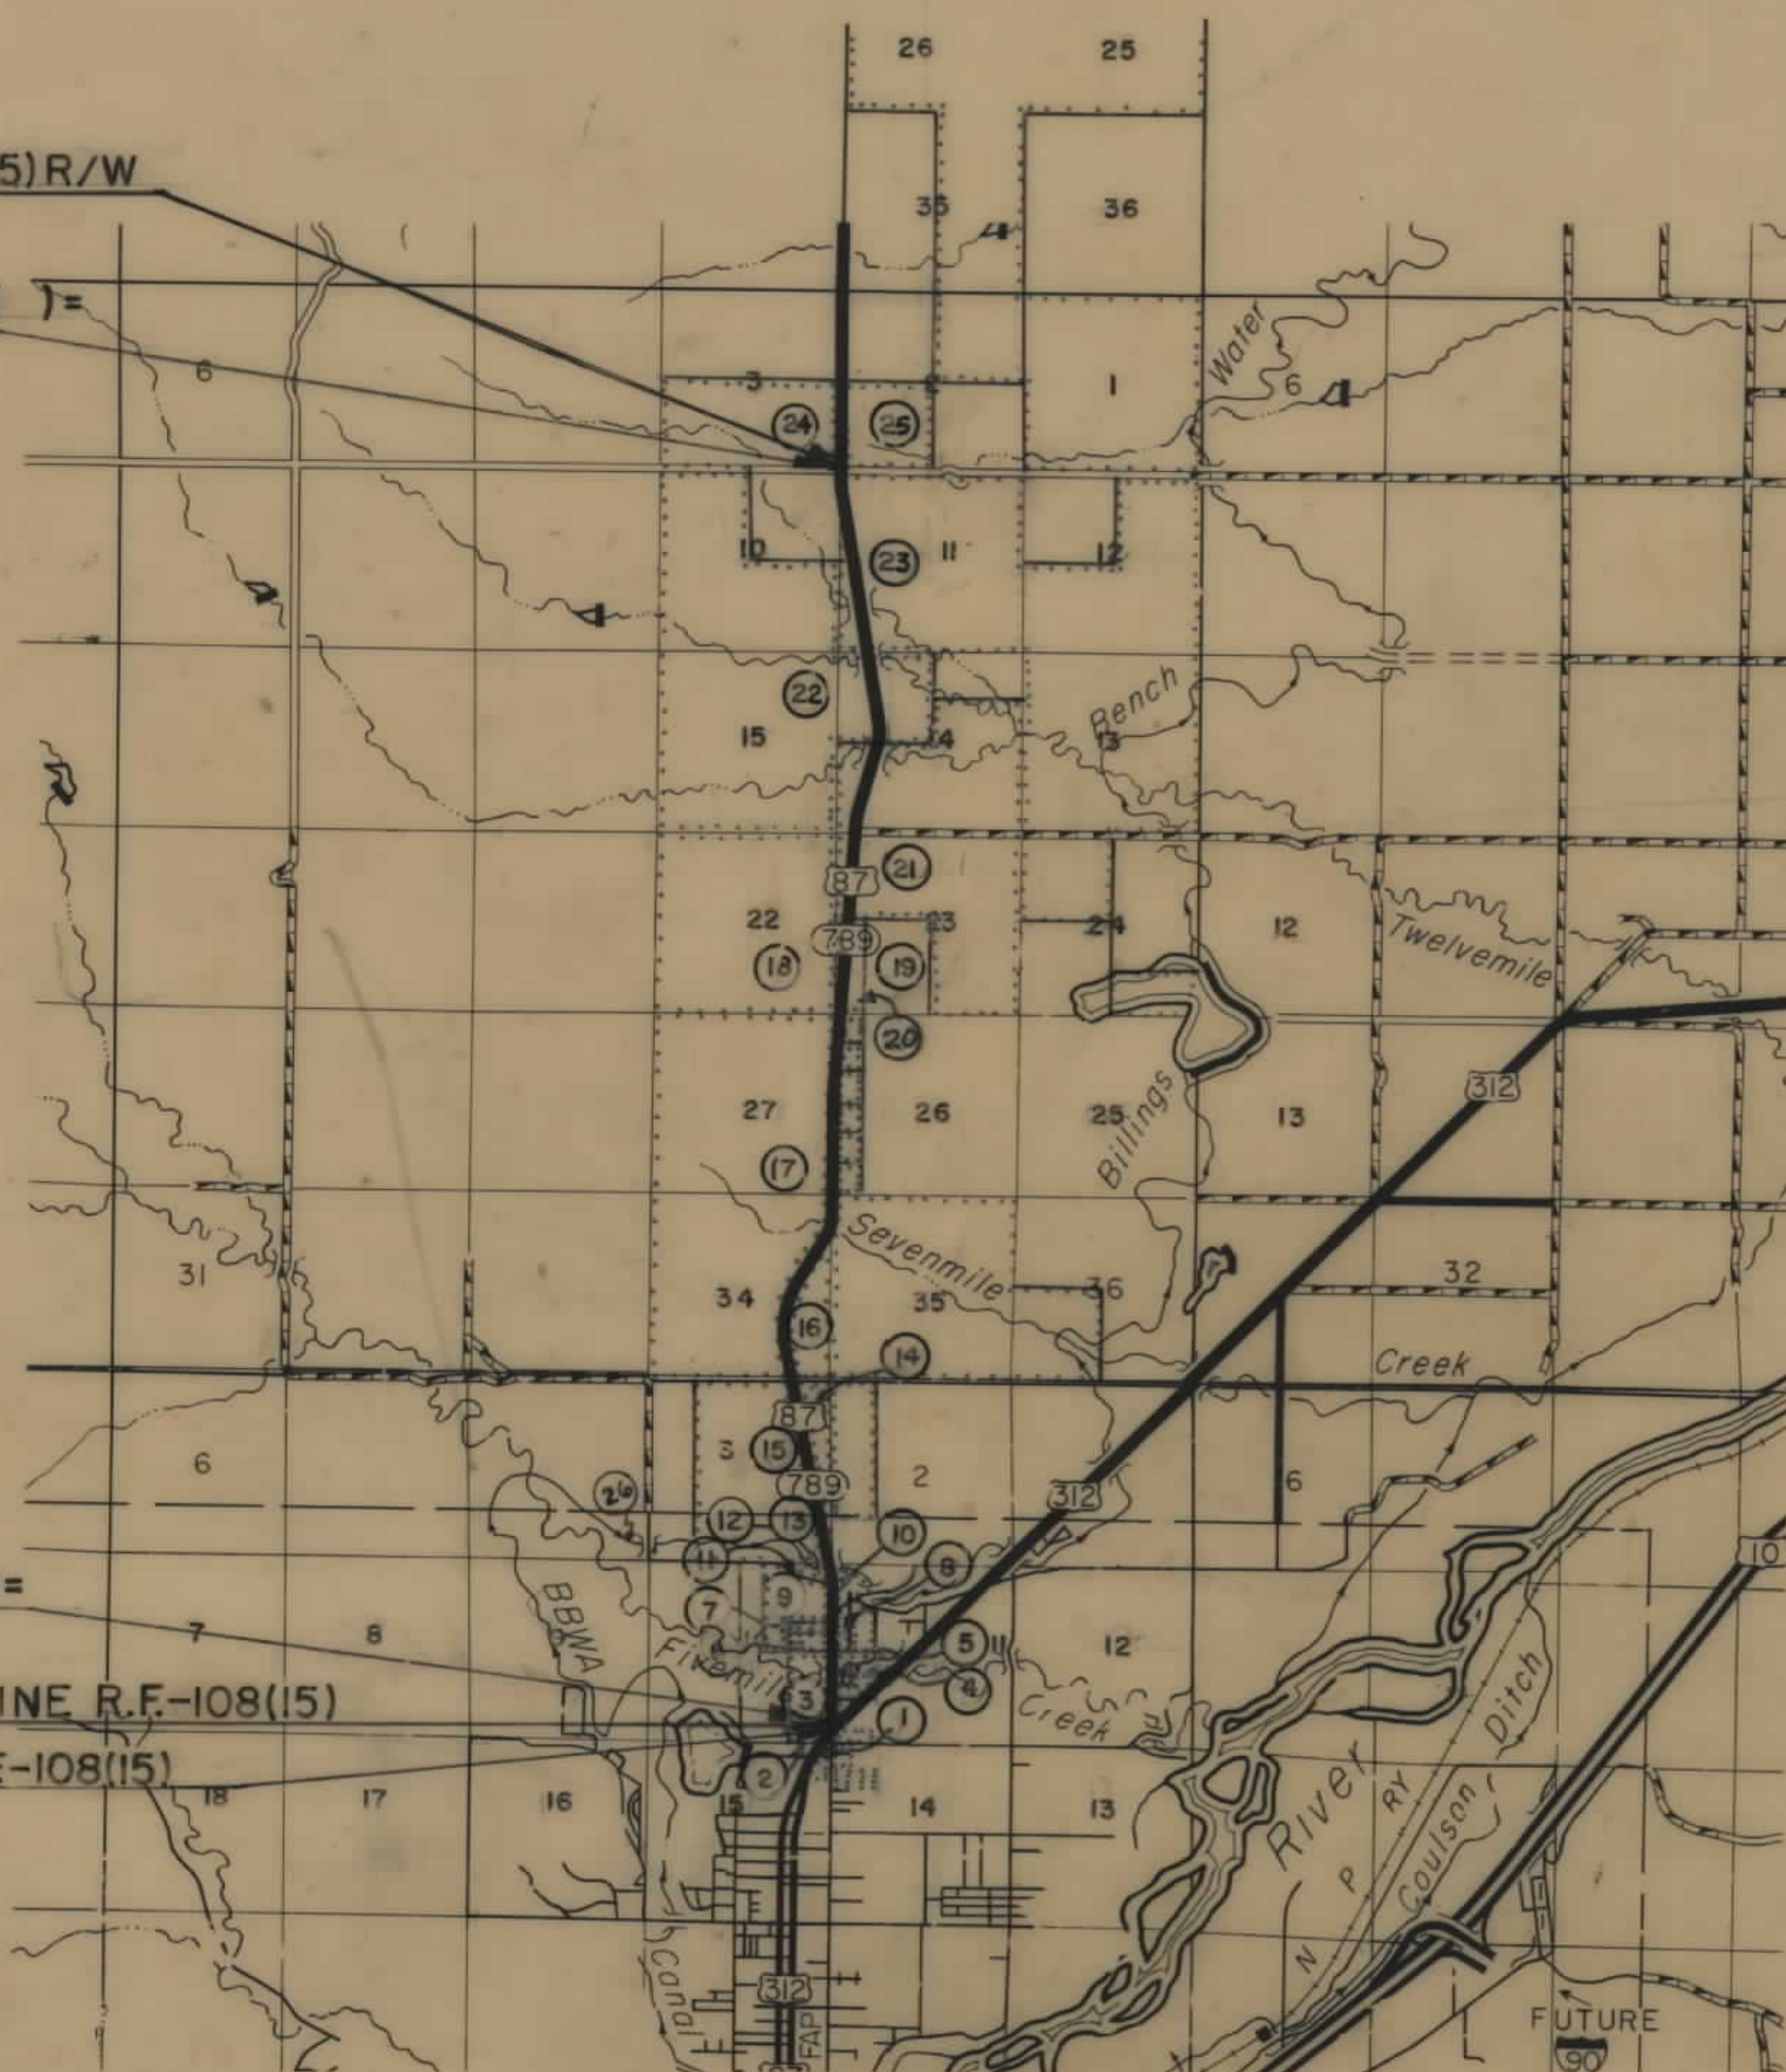

STATE OF MONTANA DEPARTMENT OF HIGHWAYS	
APPROVED: 1-13-1972	
H.J. ANDERSON DIRECTOR OF HIGHWAYS BY: <i>[Signature]</i> ACTING ADMINISTRATOR ENGINEERING DIVISION	
U.S. DEPARTMENT OF TRANSPORTATION FEDERAL HIGHWAY ADMINISTRATION	
APPROVED: DIVISION ENGINEER DATE	


STATE APPROVAL: 4-19-72
8-28-72
7-13-76
9-2-72
9-12-72
2-2-72

OWNERSHIPS									
PARCEL	NAME	ADDRESS	TOTAL AREA	GROSS R/W AREA	P.T.W. AREA	AREA TO BE ACQUIRED	REMAINDER		CONST. PERMIT AREA
3	ADAM & HELEN DEGENHART	843 PARKHILL DR, BILLINGS, MONT.	79.3 AC.	4.7 AC.	1.6 AC.	3.1 AC.	74.6 AC.	0	0.41 AC.
4	MIDLAND NATL. BANK OF BILLINGS	" "	56.0 AC.	2.1 AC.	0.9 AC.	1.2 AC.	53.9 AC.		0.55 AC.
6	ALBERT J. & BETTY L. DEGENHART	BILLINGS, MONT.	20.0 AC.	1.5 AC.	0.5 AC.	1.0 AC.	18.5 AC.		0.03 AC.
7	FRED L. SCHOCK 1/3 INT. ET AL.	" " "	10.0 AC.	0.9 AC.	0.3 AC.	0.7 AC.	9.1 AC.		0.2 AC.
8	DELETED								
9	R.H. & D.A. SCHOCK & F.O. BURTON	RT. # 3	80.5 AC.	3.8 AC.	1.3 AC.	2.5 AC.	76.7 AC.		1.91 AC.
10	V.J. LANIER ET AL. (C/O R. LANIER)	" "	9.7 AC.	2.9 AC.	2.0 AC.	0.9 AC.	6.8 AC.		
11	CLARIBEL A. SCHOCK	" "	30,339.5 F.	30,339.5 F.	0	30,339.5 F.			
26	BILLINGS BENCH WATER ASSOC.		SEE SHEET			4			
+3A	ADAM & HELEN DEGENHART	843 PARKHILL DR, BILLINGS, MONT.							1.86 AC.

* C/D SAUAGE BROS.

+ TO BE ACQUIRED IN THE NAME OF THE CONTINENTAL PIPELINE CO.

FED. ROAD DIST. NO.	STATE OF	FED. AID PROJECT NUMBERS		STATE NO.	SHEET NO.	TOTAL SHEETS
		CONST. NO.	R/W NO.			
8	MONTANA		RF-108(15)	1108-15	3	1

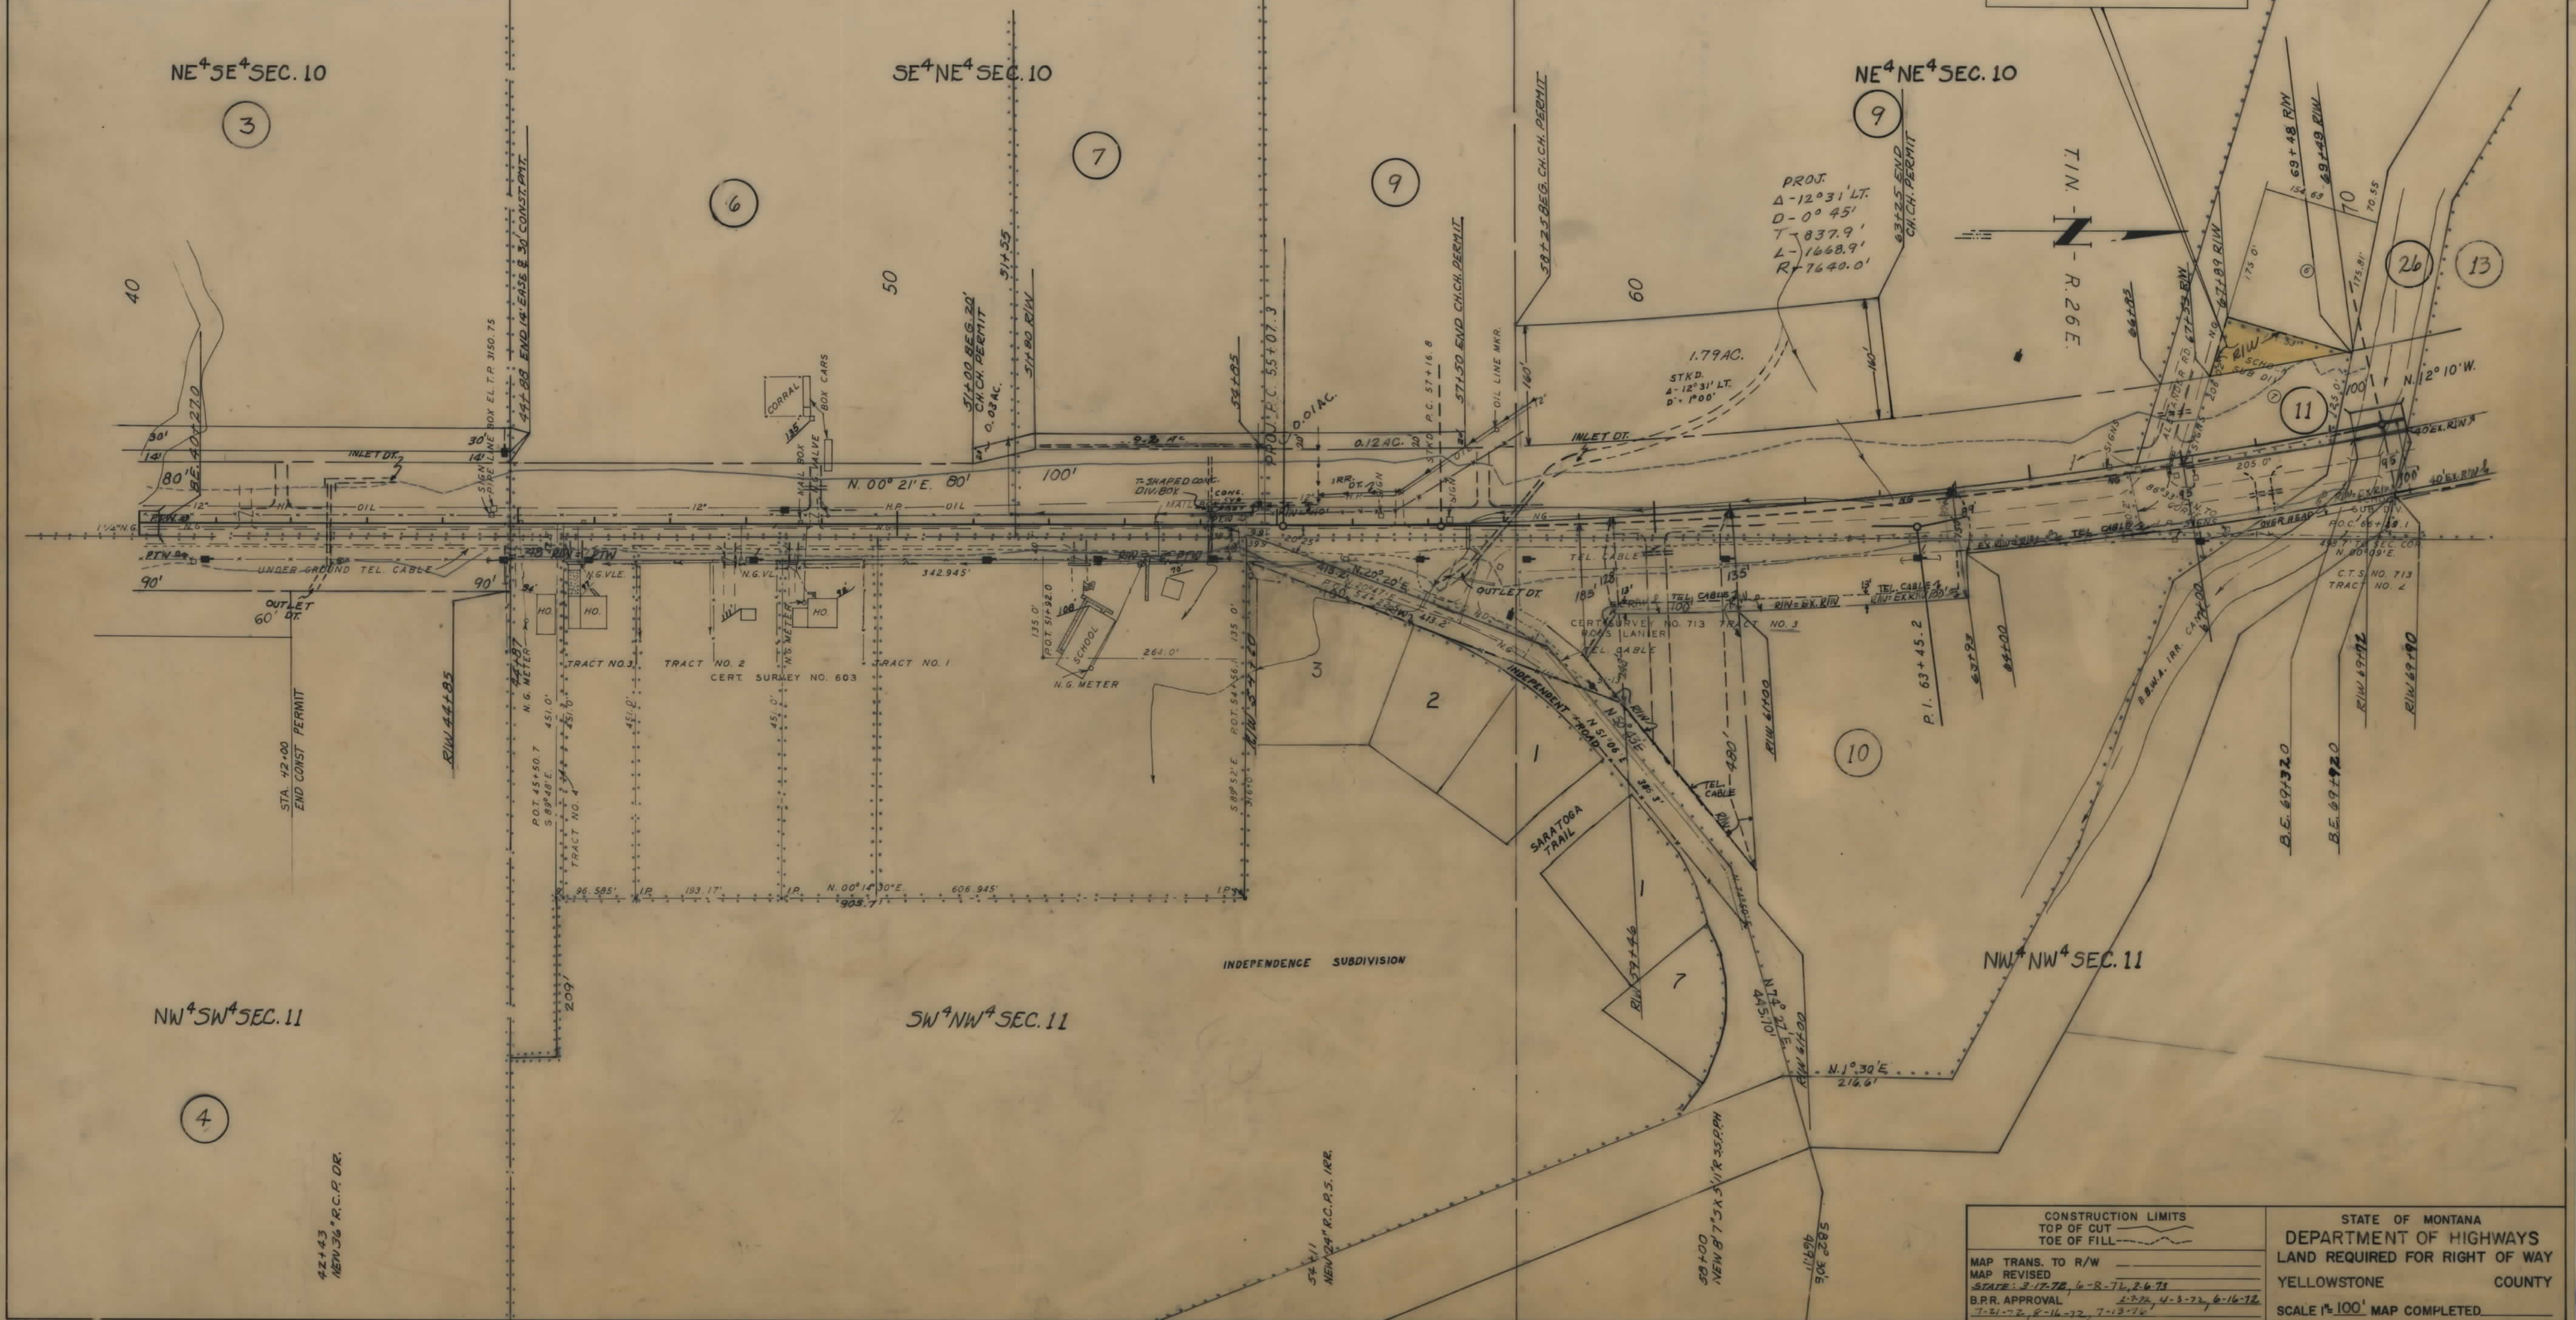

CONSTRUCTION LIMITS		STATE OF MONTANA	
TOP OF CUT	TOE OF FILL	DEPARTMENT OF HIGHWAYS	LAND REQUIRED FOR RIGHT OF WAY
MAP TRANS. TO R/W		YELLOWSTONE COUNTY	
MAP REVISED		SCALE 1"=100' MAP COMPLETED	
STATE: 3-17-78, 6-8-78, 2-6-79			
B.P.R. APPROVAL: 2-2-78, 4-3-73, 6-16-76			
7-31-78, 8-16-72, 7-13-72			

OWNERSHIPS									
PARCEL	NAME	ADDRESS	TOTAL AREA	GROSS R/W AREA	P.T.W. AREA	AREA TO BE ACQUIRED	REMAINDER		CONST. PERMIT AREA
							LEFT	RIGHT	
18	AL BEDOO SHRINE TEMPLE	BOX 1664, BILLINGS, MONTANA	641.6 AC.	5.6 AC.	0	5.6 AC.	636.0 AC.	0	0.1 AC.
21	R.E. & C. KEMBEL	RTE. 2, " "	355	355	#	12			
22	A. & F. BALLEK	SHEPHERD, MONTANA	"	"	"	13			

FED. ROAD DIST. NO.	STATE OF	FED. AID PROJECT NUMBERS		STATE NO.	SHEET NO.	TOTAL SHEETS
		CONST. NO.	R/W NO.			
8	MONTANA		RE-108(15)	1108-15	11	14

