


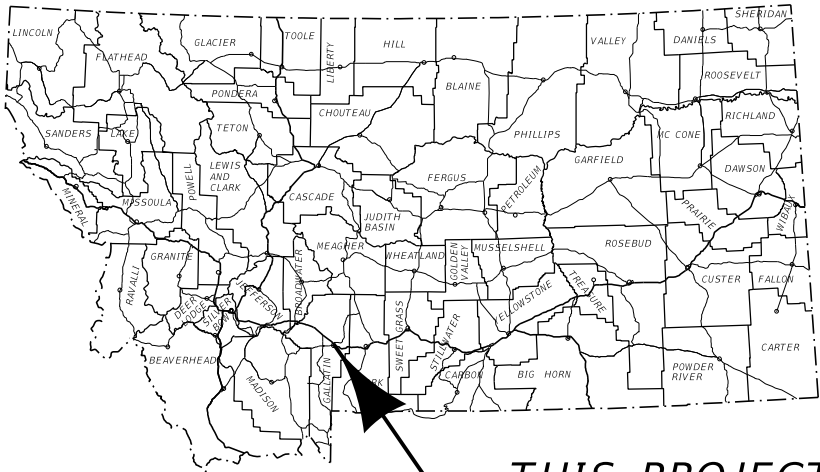

THIS PROJECT

MONTANA DEPARTMENT OF TRANSPORTATION

RIGHT OF WAY PLAN

FEDERAL AID PROJECT CMDP 118-1(8)1 N 7TH AVE & GRIFFIN DRIVE-BOZ

GALLATIN COUNTY

LENGTH 0.2 MILES

STATE	RIGHT OF WAY	SHEET	TOTAL
		NO.	SHEETS
MONTANA		1	4
R/W ID.		CMDP 118-1(8)1	
PROJECT NO.		9312-008-000	


N 7TH AVE & GRIFFIN DRIVE-BOZ

PLAN LEGEND

PROPOSED RIGHT OF WAY LINE	---
EXISTING RIGHT OF WAY LINE	---
RAILROAD RIGHT OF WAY LINE	---
RIGHT OF WAY BASELINE	---
STK'D CENTERLINE	---
SECTION LINE	---
OWNERSHIP BOUNDARY	---
FULL ACCESS CONTROL	AC AC
LIMITED ACCESS CONTROL	///
EXISTING FULL ACCESS CONTROL	EFAC
EXISTING LIMITED ACCESS CONTROL	ELAC
PRESENT TRAVELED WAY (P.T.W.)	---
FENCE LINE	---
EXISTING GUARDRAIL	---
PROPOSED GUARDRAIL	---
GATE IN FENCE	---
CATTLE GUARD: EXIST. - PROPOSED	---
SECTION CORNER	---
1/4 SECTION CORNER	---
CLOSING CORNER	---
MEANDER CORNER	---
CENTER OF SECTION	---
1/16 SECTION CORNER FOUND	---
RIGHT OF WAY MONUMENT	---
PROPERTY CORNER PIN	---
POWER POLE IN PLACE	---
TELEPHONE POLE IN PLACE	---
TELEGRAPH POLE IN PLACE	---
LIGHT POLE	---
PROPOSED CULVERT	---
EXISTING CULVERT	---
OUTLET DITCH	---
INLET DITCH	---
EXISTING DITCH	---
CHANNEL CHANGES	---
DITCH BLOCK	---
RIPRAP	---
BRIDGES	---
RAILROADS	---
PARCEL NUMBERS	---
APPROACH: EXIST. - PROPOSED	---

ASSOCIATED PROJECTS
CMDP-TA 118-1(2)1 PE

RELATED PROJECTS
I-IG 90-6(1) 303 FAP 44-A FAP 44-B

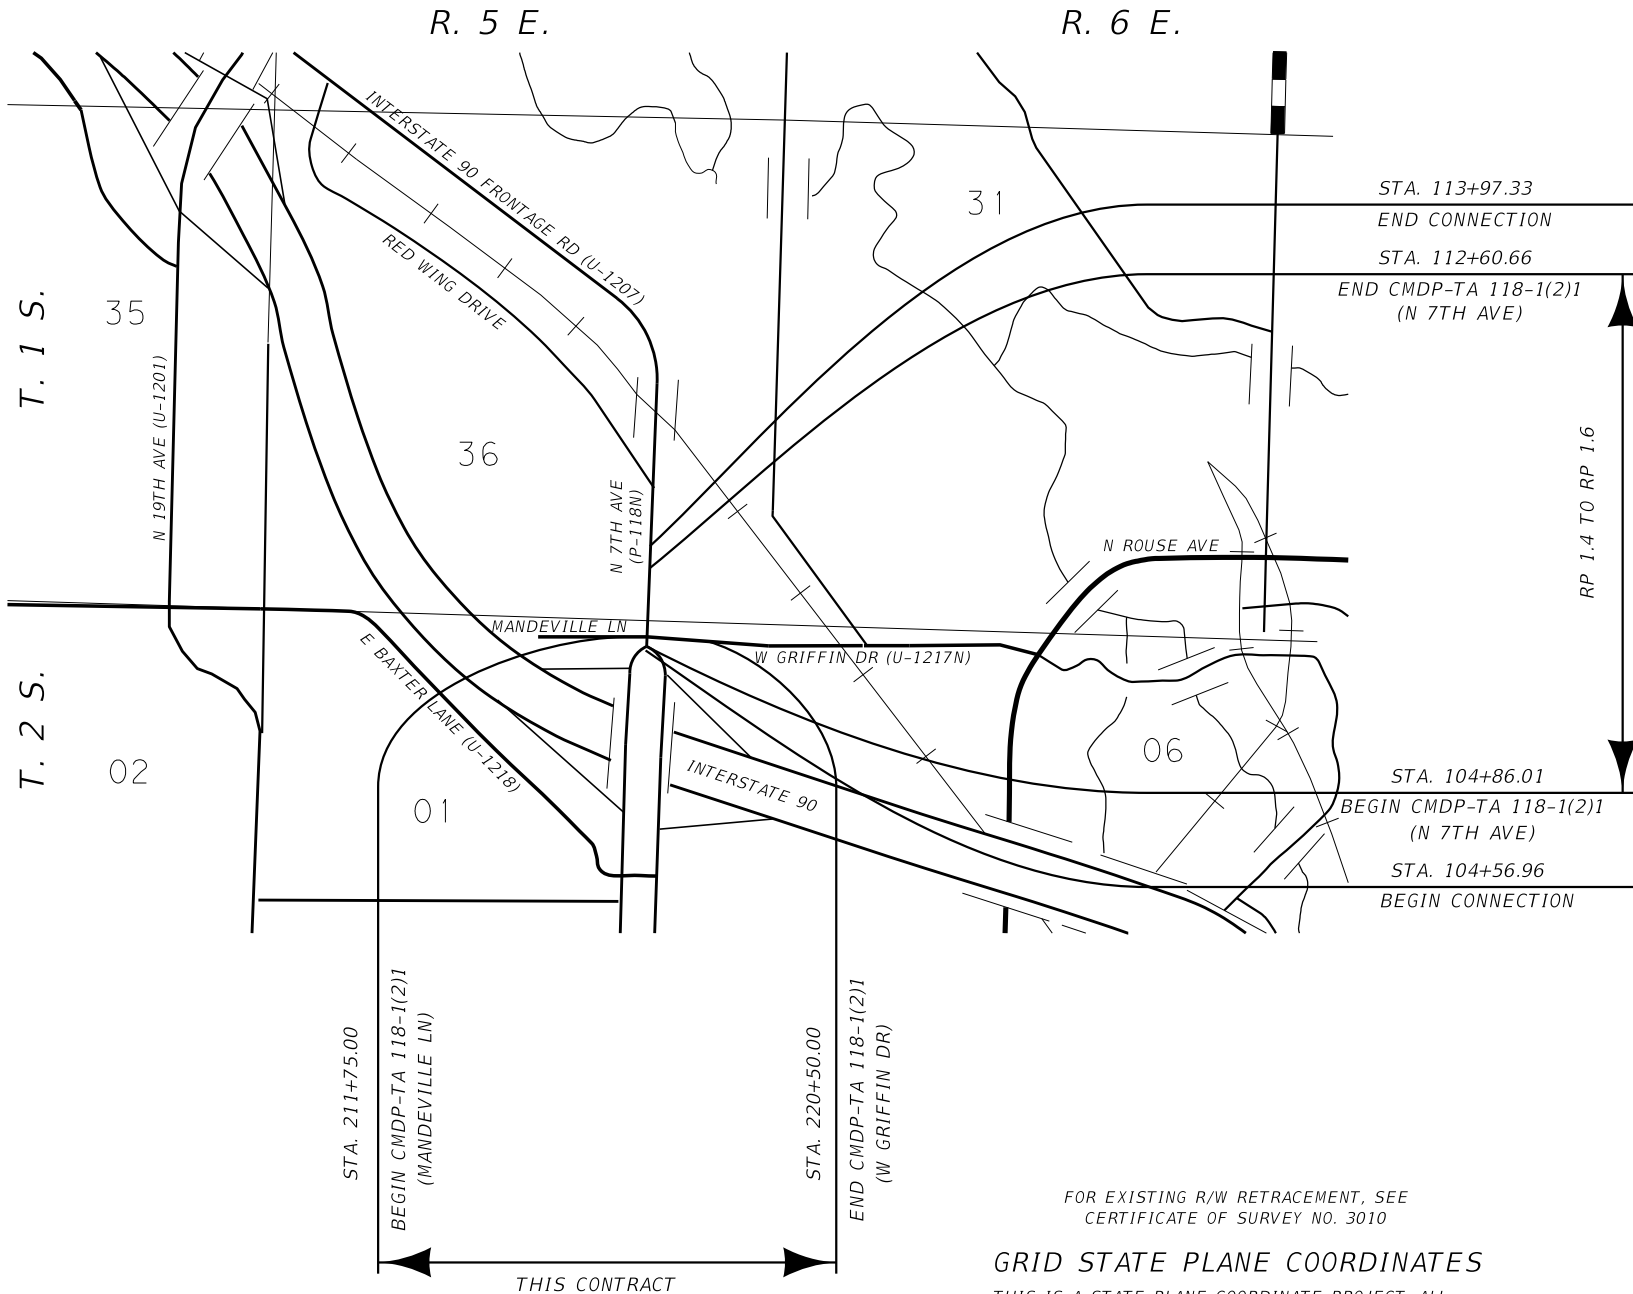

SEE SHEET NO. 2 FOR OWNERSHIP
NAMES, ADDRESSES, AREAS, ETC.

CONSTRUCTION LIMITS

CUT SECTION
TOE OF FILL

MAP REVISED
FHWA/MDT APPROVAL
2/12/2021

3	MDT	MONTANA DEPARTMENT OF TRANSPORTATION	C:\DGN\9312000\att1z01.dgn
2			10/1/2021
1			9:02:14 AM CPS - U1757

FOR EXISTING R/W RETRACEMENT, SEE
CERTIFICATE OF SURVEY NO. 3010

GRID STATE PLANE COORDINATES

THIS IS A STATE PLANE COORDINATE PROJECT. ALL
DIMENSIONS, DISTANCES AND AREAS ON THIS PROJECT
ARE GRID, EXCEPT FOR THE EXISTING R/W WIDTH
DIMENSION, WHICH IS RECORD.
THE COMBINATION SCALE FACTOR IS 0.99942766

[illegible]

STATE	RIGHT OF WAY	SHEET	TOTAL
MONTANA		NO.	SHEETS
		2	4
R/W ID.		CMDP 118-1(8)1	
PROJECT NO.		9312-008-000	

N 7TH AVE & GRIFFIN DRIVE-B0Z

RIGHT-OF-WAY COORDINATE ASCII FILES

R/W BREAK COORDS:
9312000R0BRKZ01.TXT (N 7TH AVE)
9312000R0BRKZ02.TXT (W GRIFFIN DR/MANDEVILLE LN)

R/W BASELINE COORDS:
9312000R0BASZ01.TXT (N 7TH AVE)
9312000R0BASZ02.TXT (W GRIFFIN DR/MANDEVILLE LN)

ALL FILES ARE LOCATED ON THE CADD SERVER
IN THE R0 DIRECTORY, UNDER PROJECT: 9312000

TO BE ACQUIRED IN THE NAME
OF THE CITY OF BOZEMAN

CONSTRUCTION LIMITS		MAP REVISED <u>9-27-21</u>	
CUT SECTION	TOP OF CUT		
	TOE OF FILL		
		FHWA/MDT APPROVAL	
		<u>2/12/2021</u>	
3		C:\DGN\9312000\rownz01.dgn	
2		10/1/2021	
1		9:02:33 AM CPS - U1757	

FOR EXISTING R/W RETRACEMENT, SEE
CERTIFICATE OF SURVEY NO. 3010

GRID STATE PLANE COORDINATES

THIS IS A STATE PLANE COORDINATE PROJECT. ALL
DIMENSIONS, DISTANCES AND AREAS ON THIS PROJECT
ARE GRID, EXCEPT FOR THE EXISTING R/W WIDTH
DIMENSION, WHICH IS RECORD.
THE COMBINATION SCALE FACTOR IS 0.99942766

NOTES:


1. THE PROPOSED R/W LINE WHERE A SPIRAL CURVE TRANSITION IS USED IS A CHORD RATHER THAN A CONCENTRIC CURVE.
2. ALL STATIONS AND OFFSETS FOR R/W BREAKS ARE IN REFERENCE TO THE R/W BASELINE.

STATE	RIGHT OF WAY	SHEET	TOTAL
		NO.	SHEETS
MONTANA		4	4
R/W ID.		CMDP 118-1(8)1	
PROJECT NO.		9312-008-000	

N 7TH AVE & GRIFFIN DRIVE-B02

SEE SHEET NO. 2 FOR OWNERSHIP NAMES, ADDRESSES, AREAS, ETC.

SEE SHEET 3

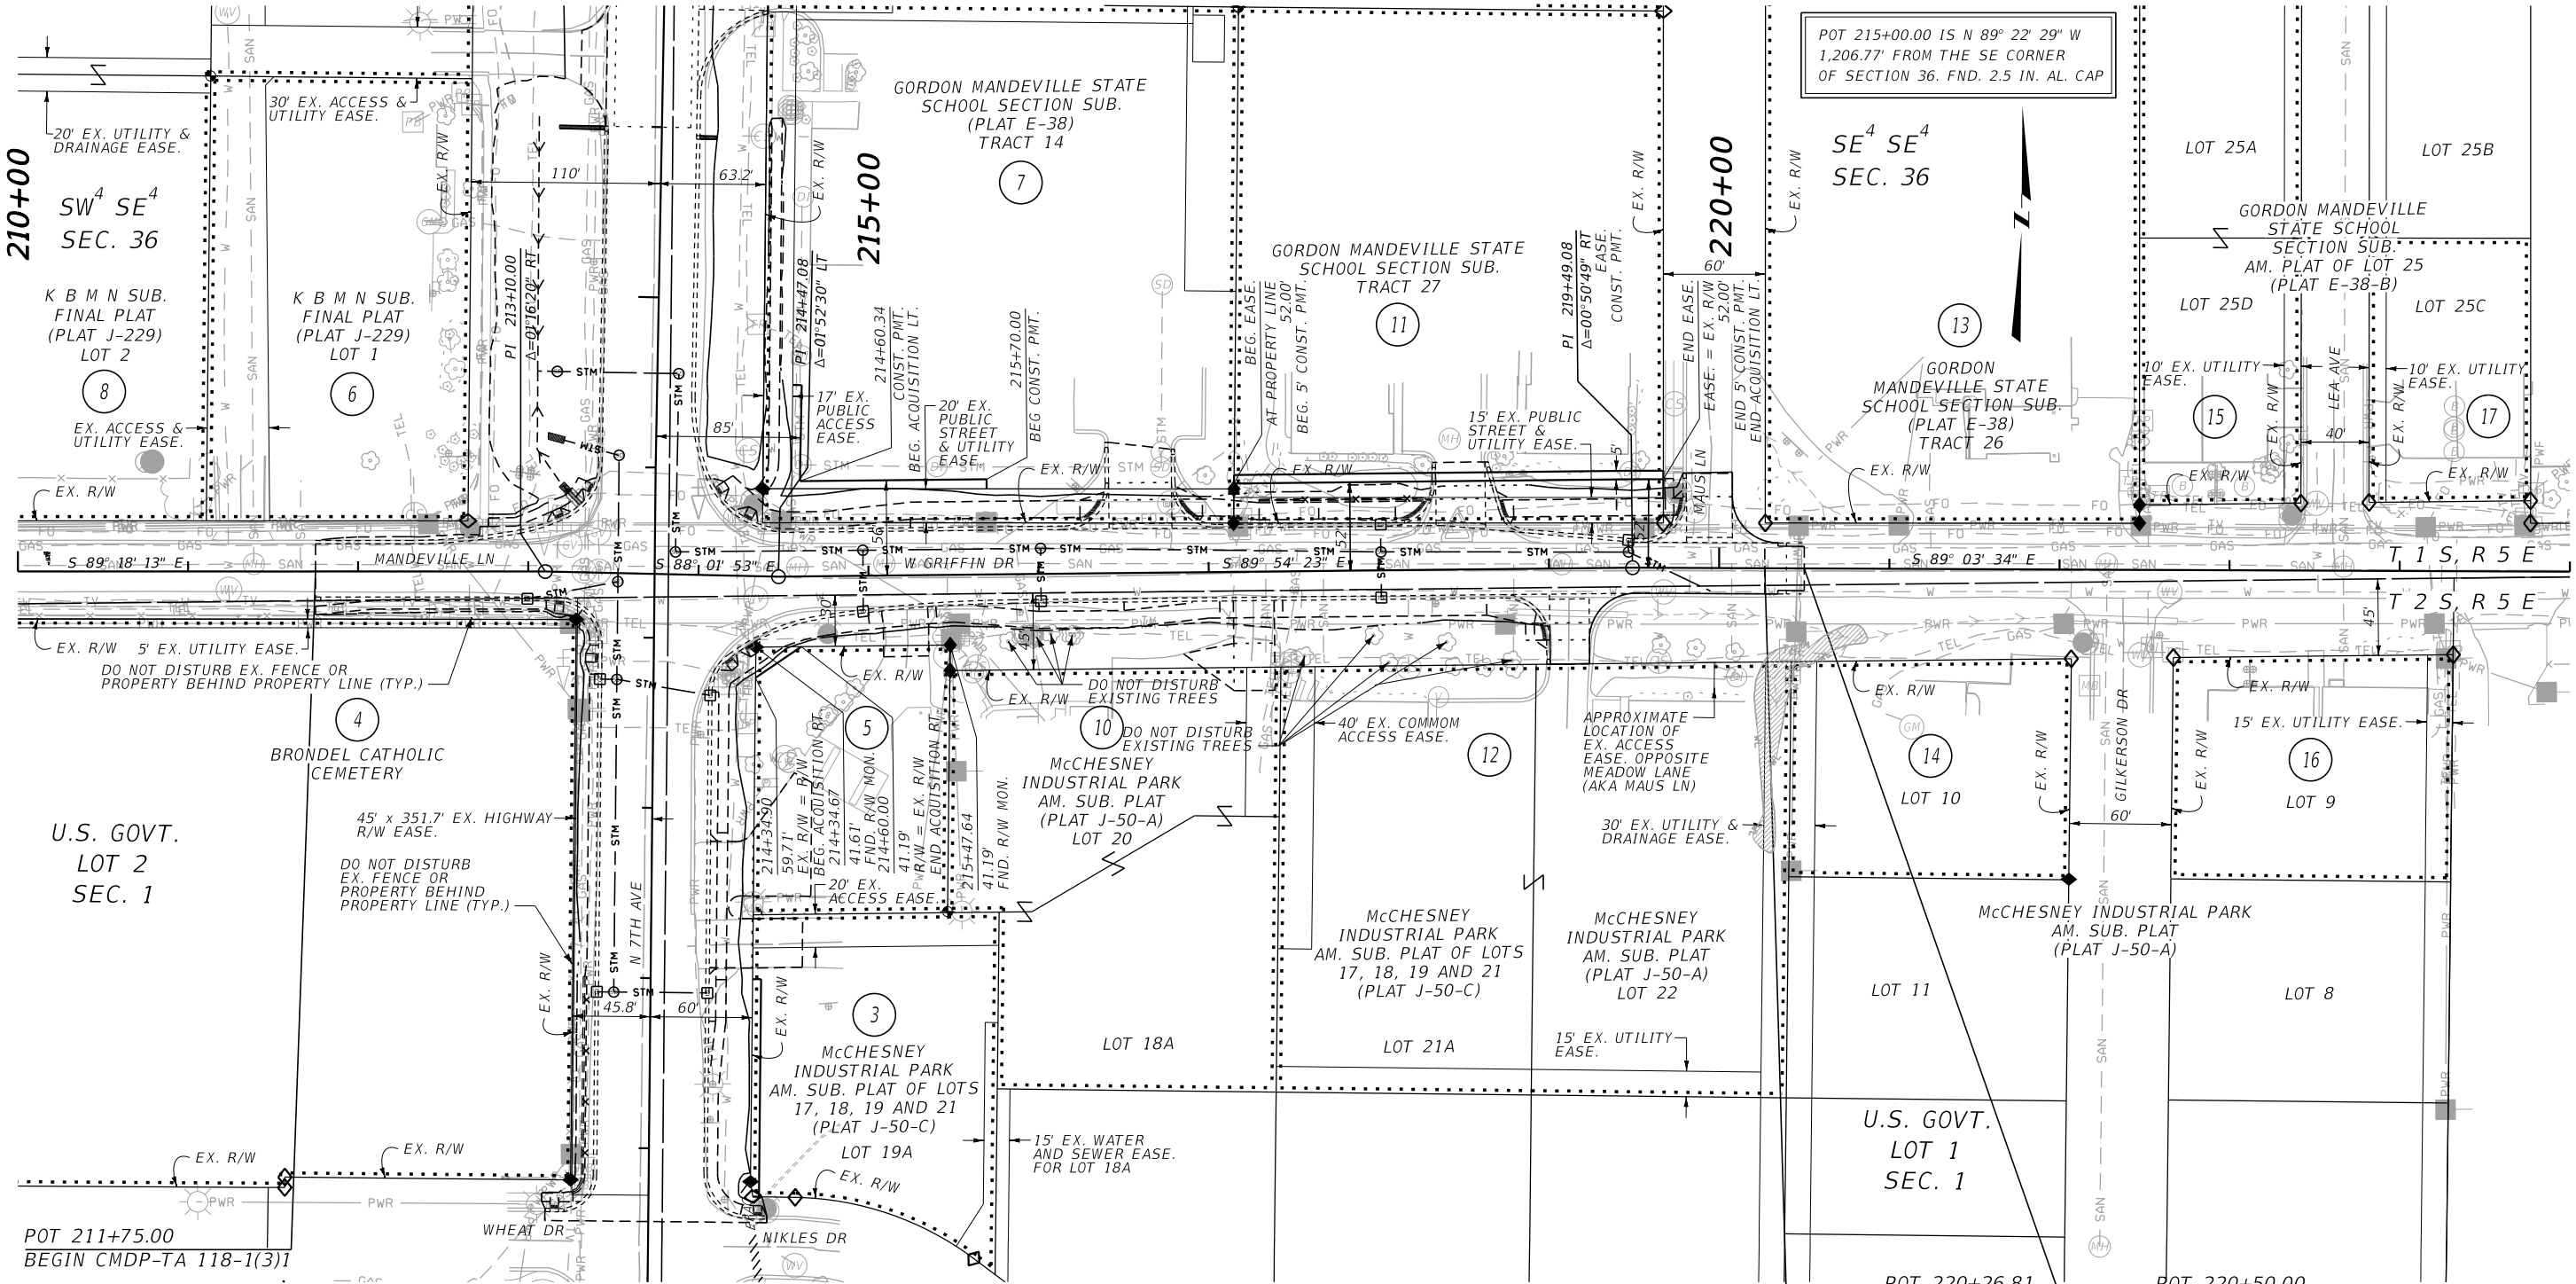

SEE SHEET 3

CONSTRUCTION LIMITS		MAP REVISED 9-27-21	
CUT SECTION	TOP OF CUT		
	TOE OF FILL		
		FHWA/MDT APPROVAL	
		2/12/2021	
		C:\DGN\9312000\rop\lnz01.dgn	
		10/1/2021	
		9:02:57 AM CPS - U1757	

- NOTES:
1. THE PROPOSED R/W LINE WHERE A SPIRAL CURVE TRANSITION IS USED IS A CHORD RATHER THAN A CONCENTRIC CURVE.
 2. ALL STATIONS AND OFFSETS FOR R/W BREAKS ARE IN REFERENCE TO THE R/W BASELINE.

FOR EXISTING R/W RETRACEMENT, SEE
CERTIFICATE OF SURVEY NO. 3010

GRID STATE PLANE COORDINATES

THIS IS A STATE PLANE COORDINATE PROJECT. ALL DIMENSIONS, DISTANCES AND AREAS ON THIS PROJECT ARE GRID, EXCEPT FOR THE EXISTING R/W WIDTH DIMENSION, WHICH IS RECORD. THE COMBINATION SCALE FACTOR IS 0.99942766

MONTANA DEPARTMENT OF TRANSPORTATION
RIGHT OF WAY PLAN
GALLATIN COUNTY

SCALE 1"=50'

0 50' 100' 150'