
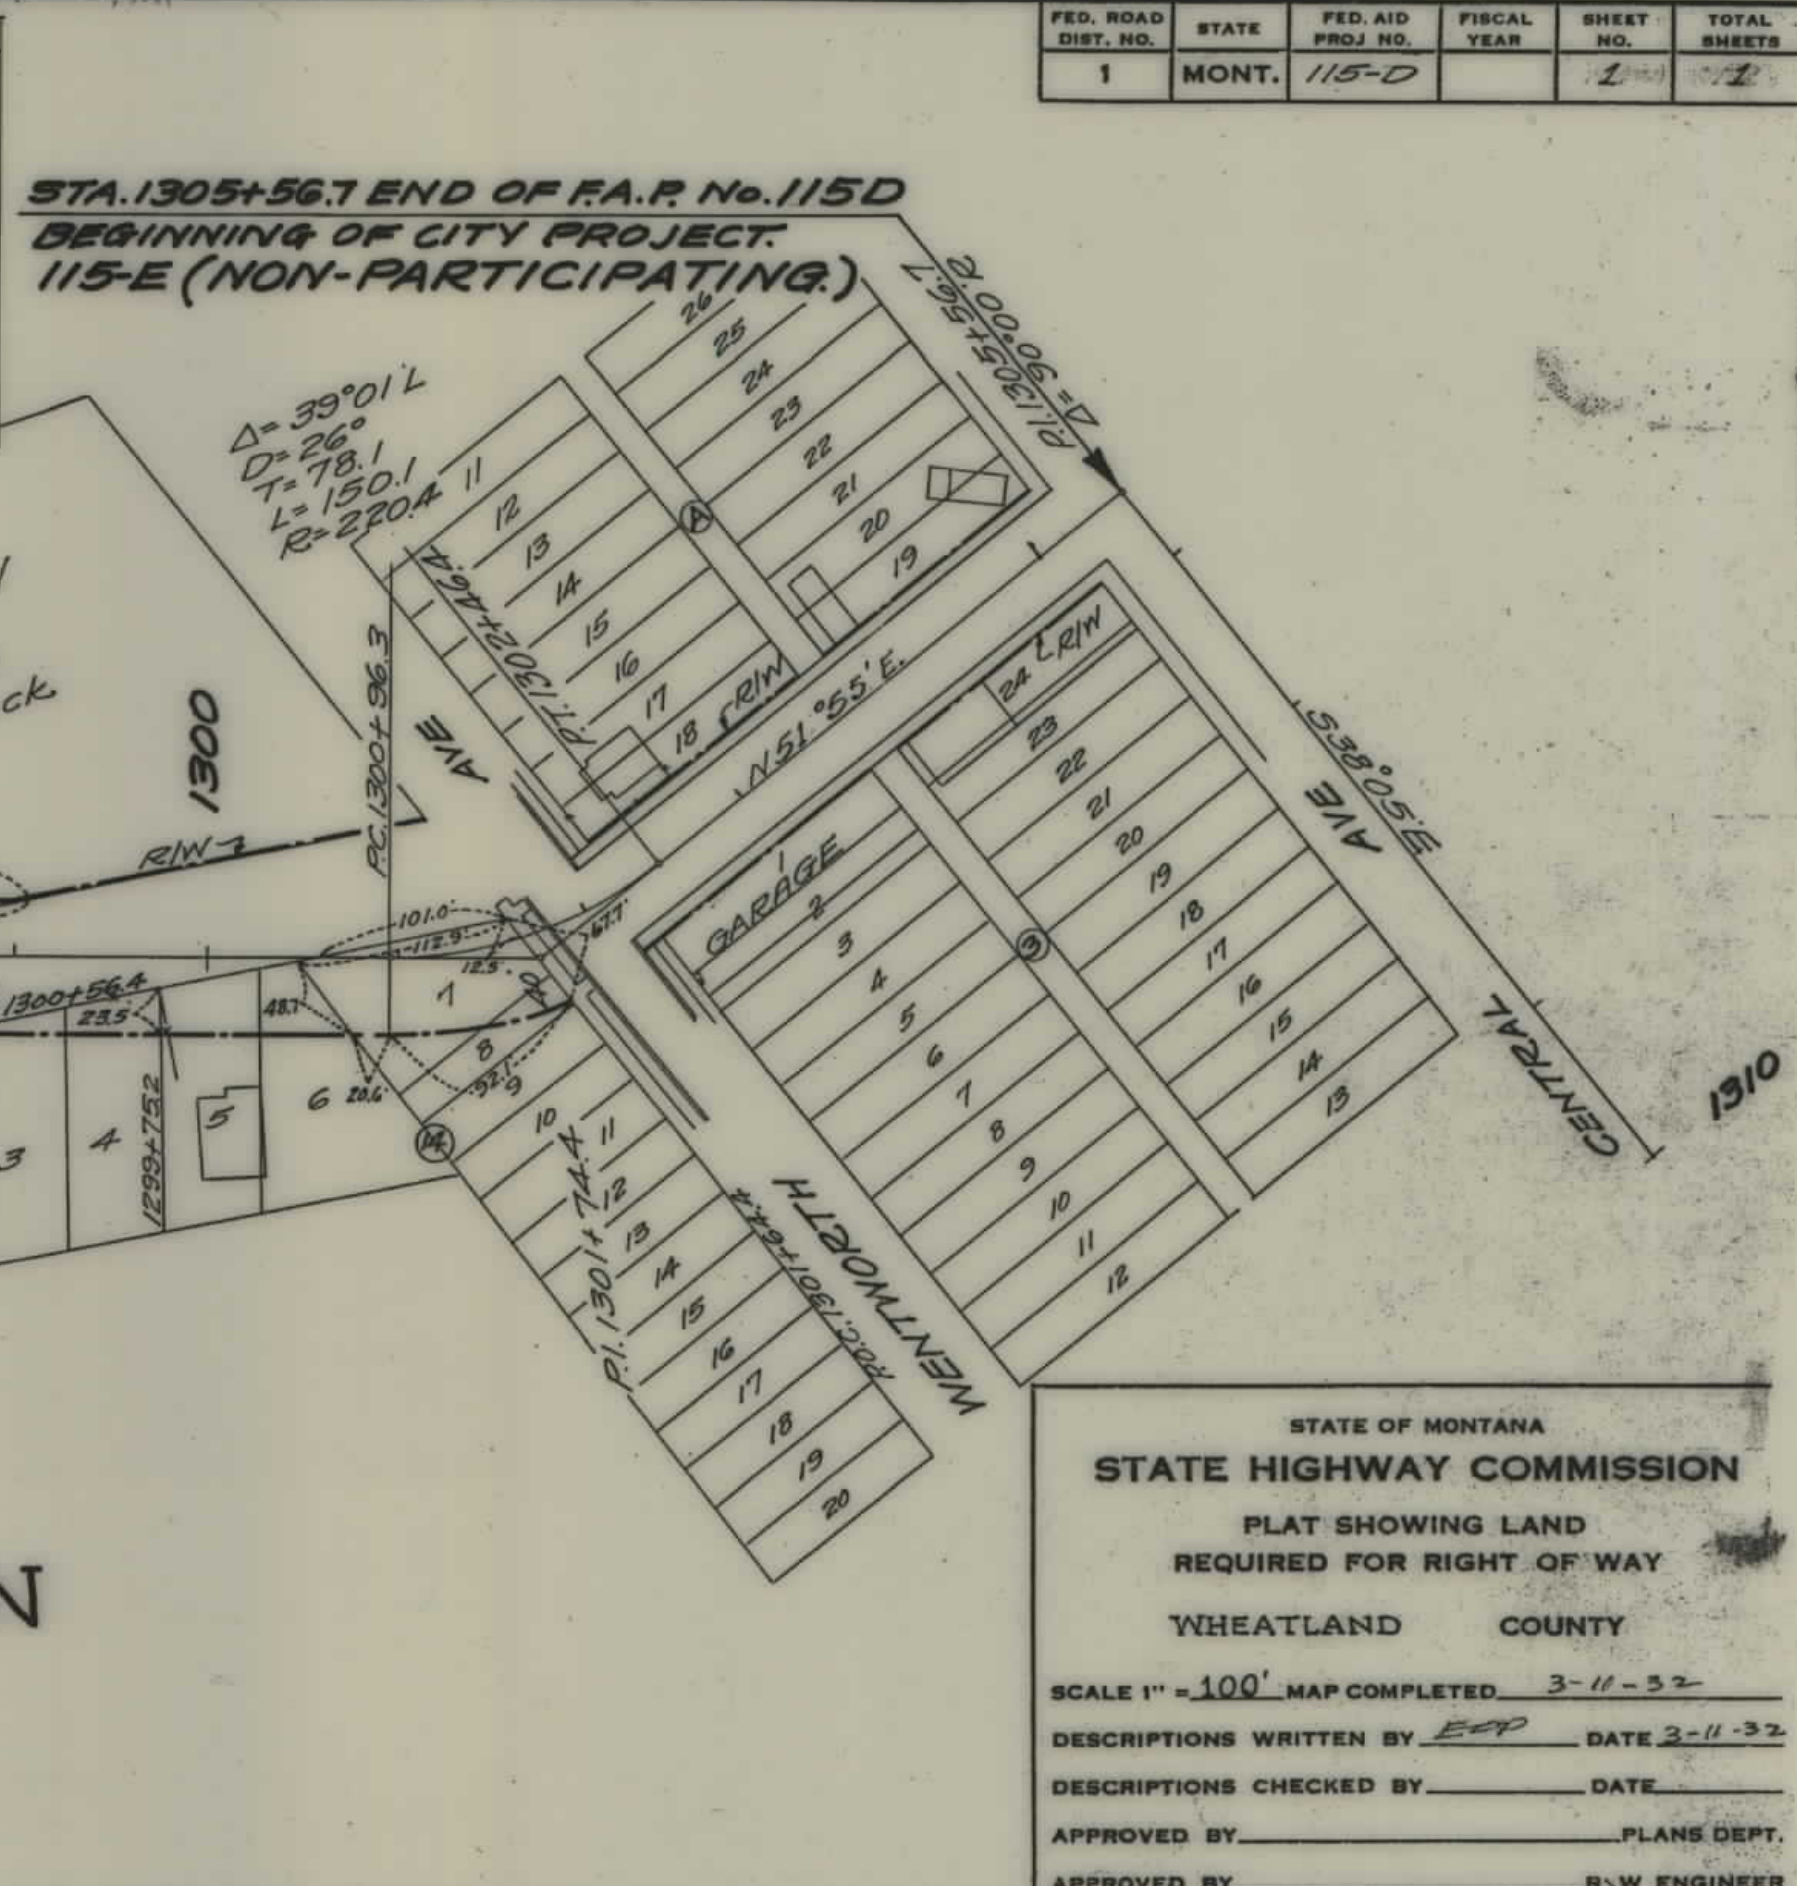
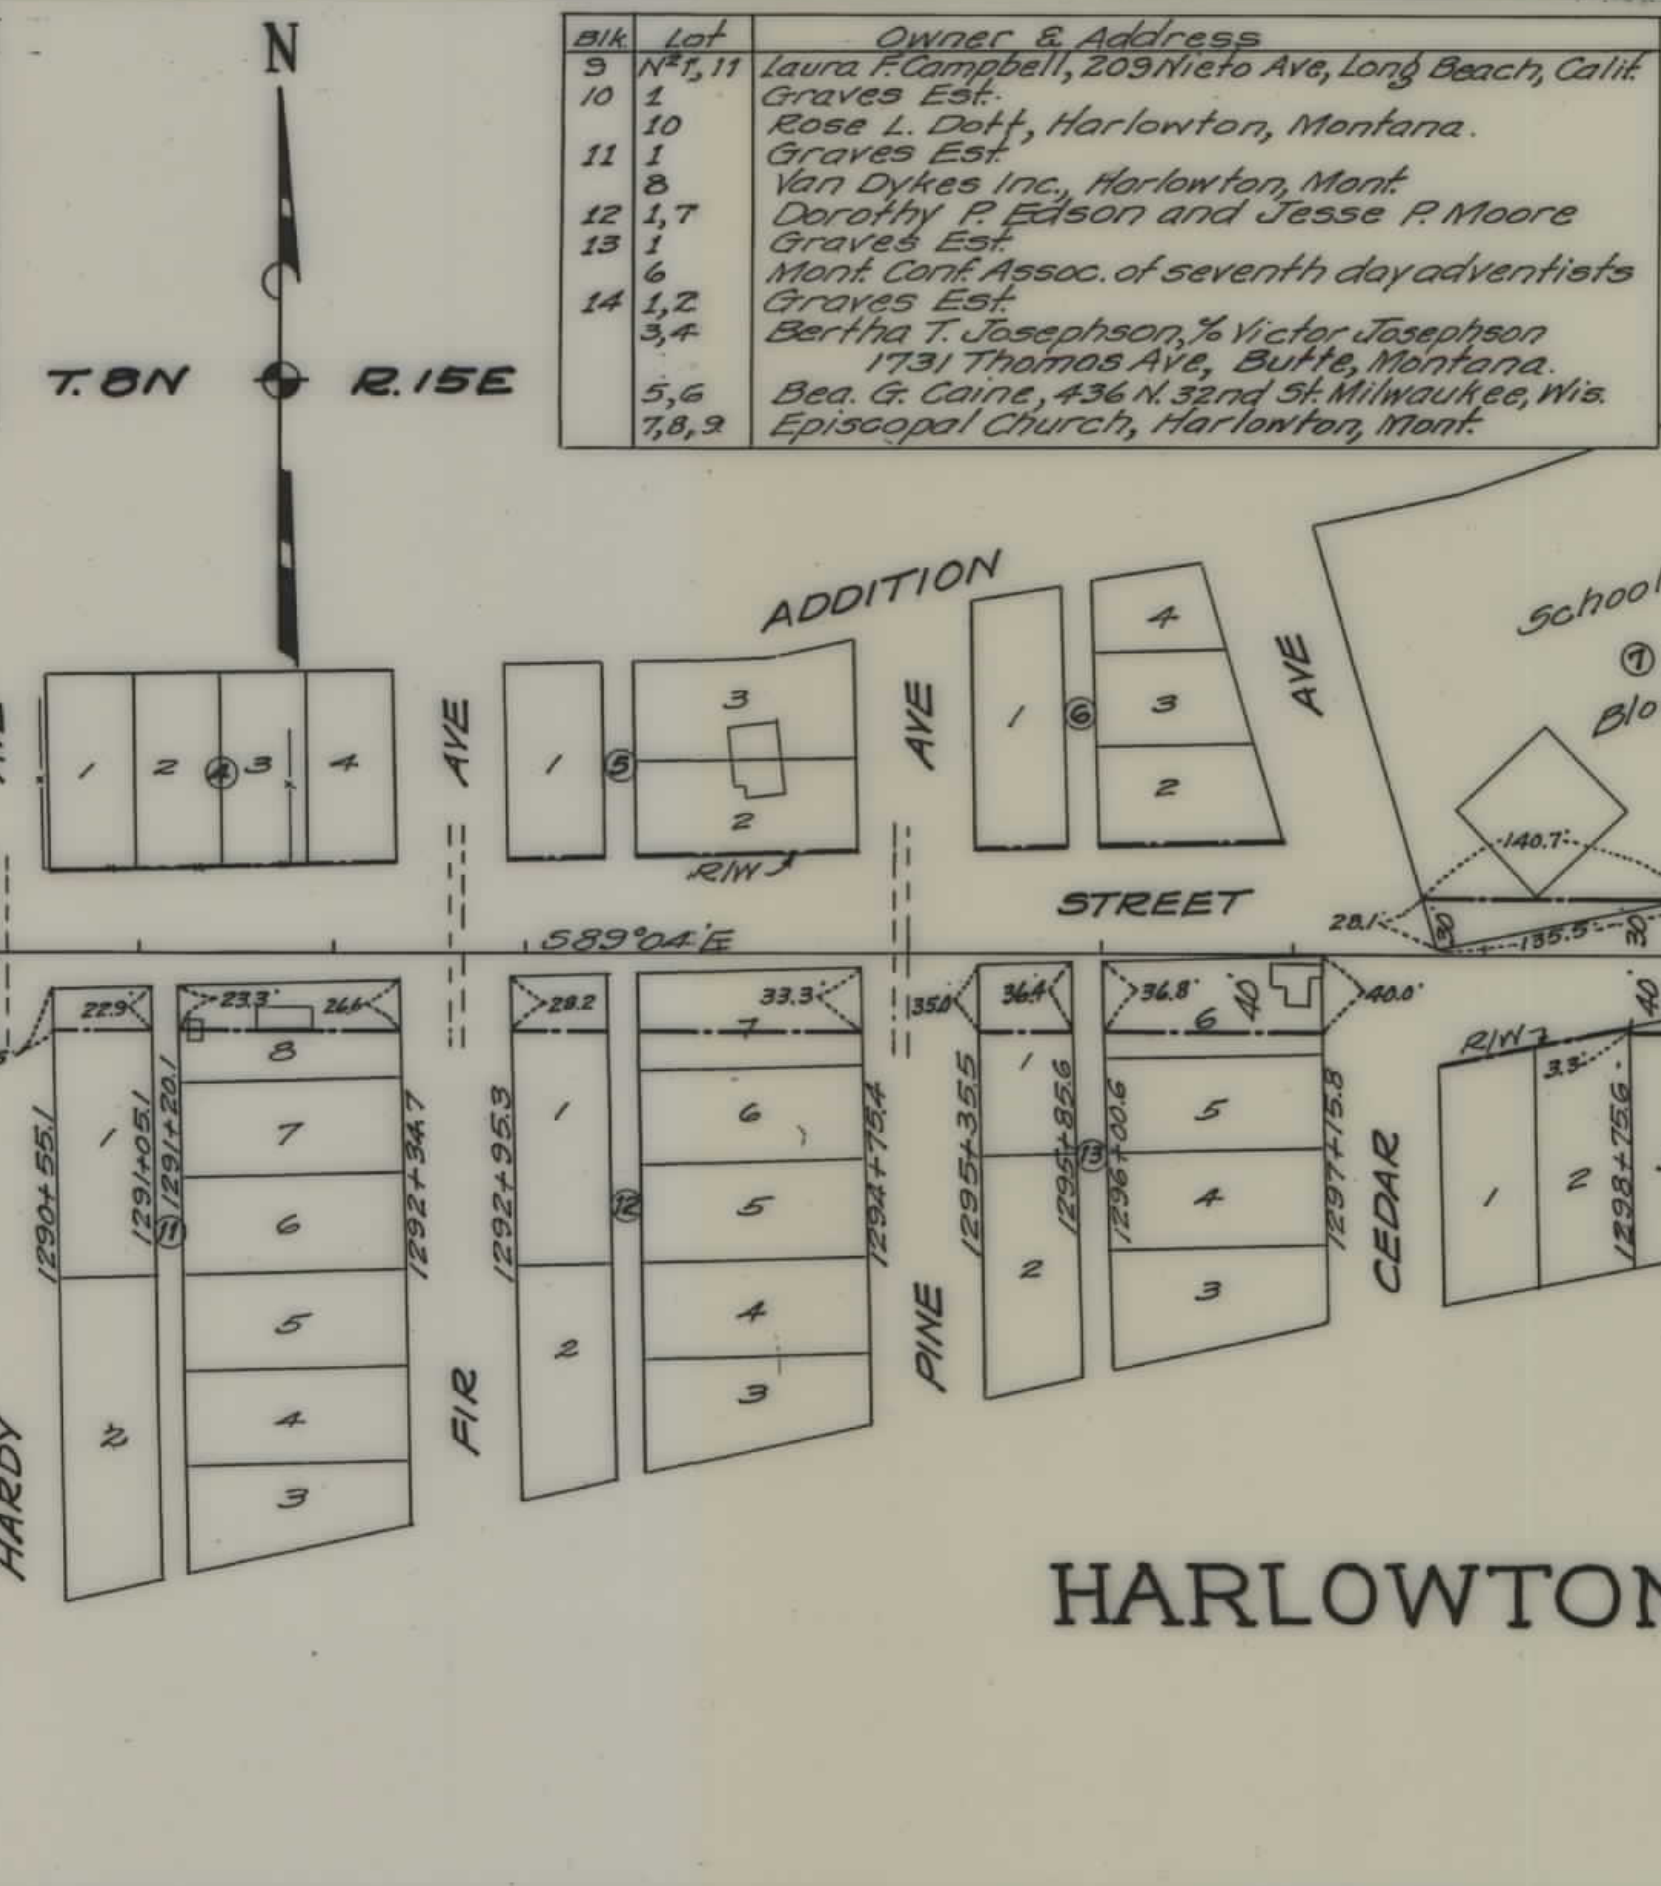
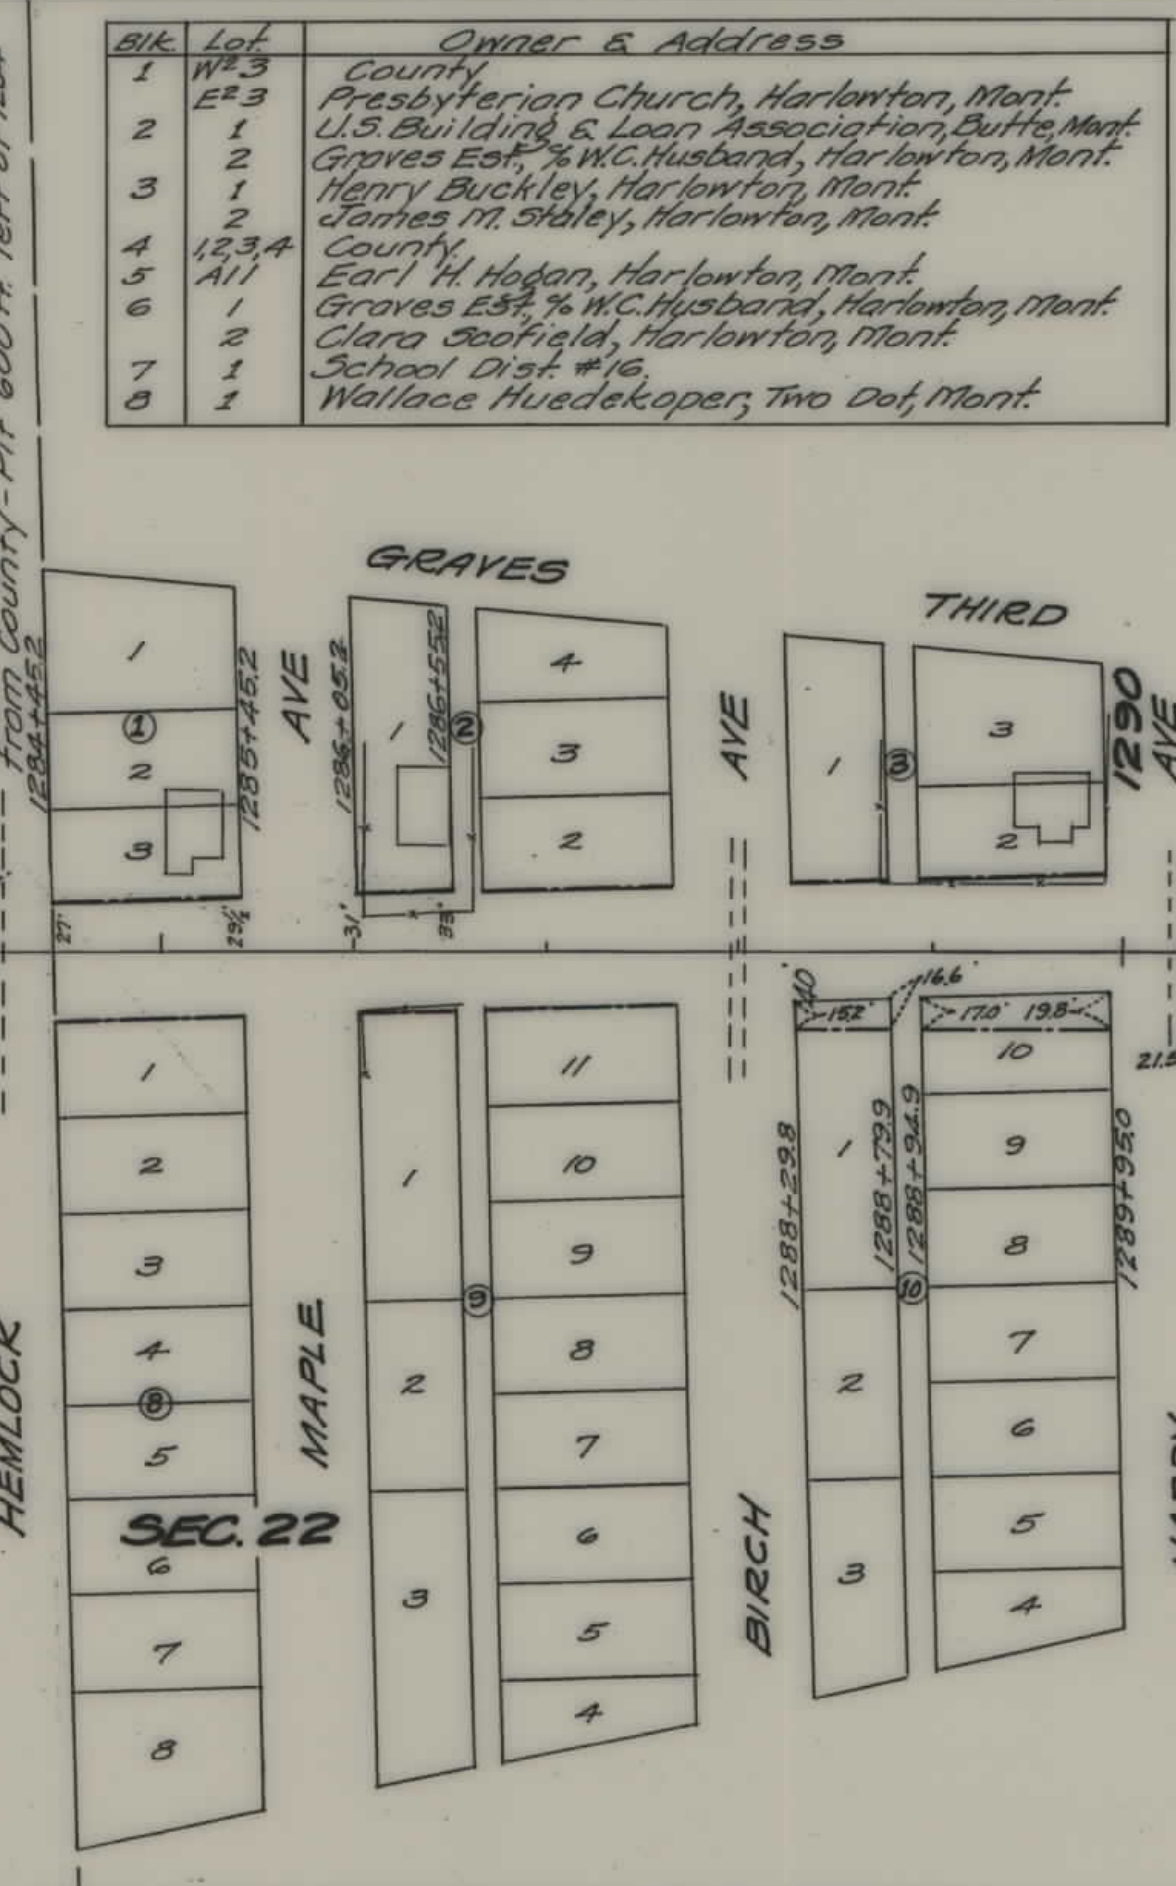


PLANS
NOT
TO
SCALE

STA. 1278+25.1 END OF F.A.P. 8-D
BEGINNING OF F.A.P. 115-D

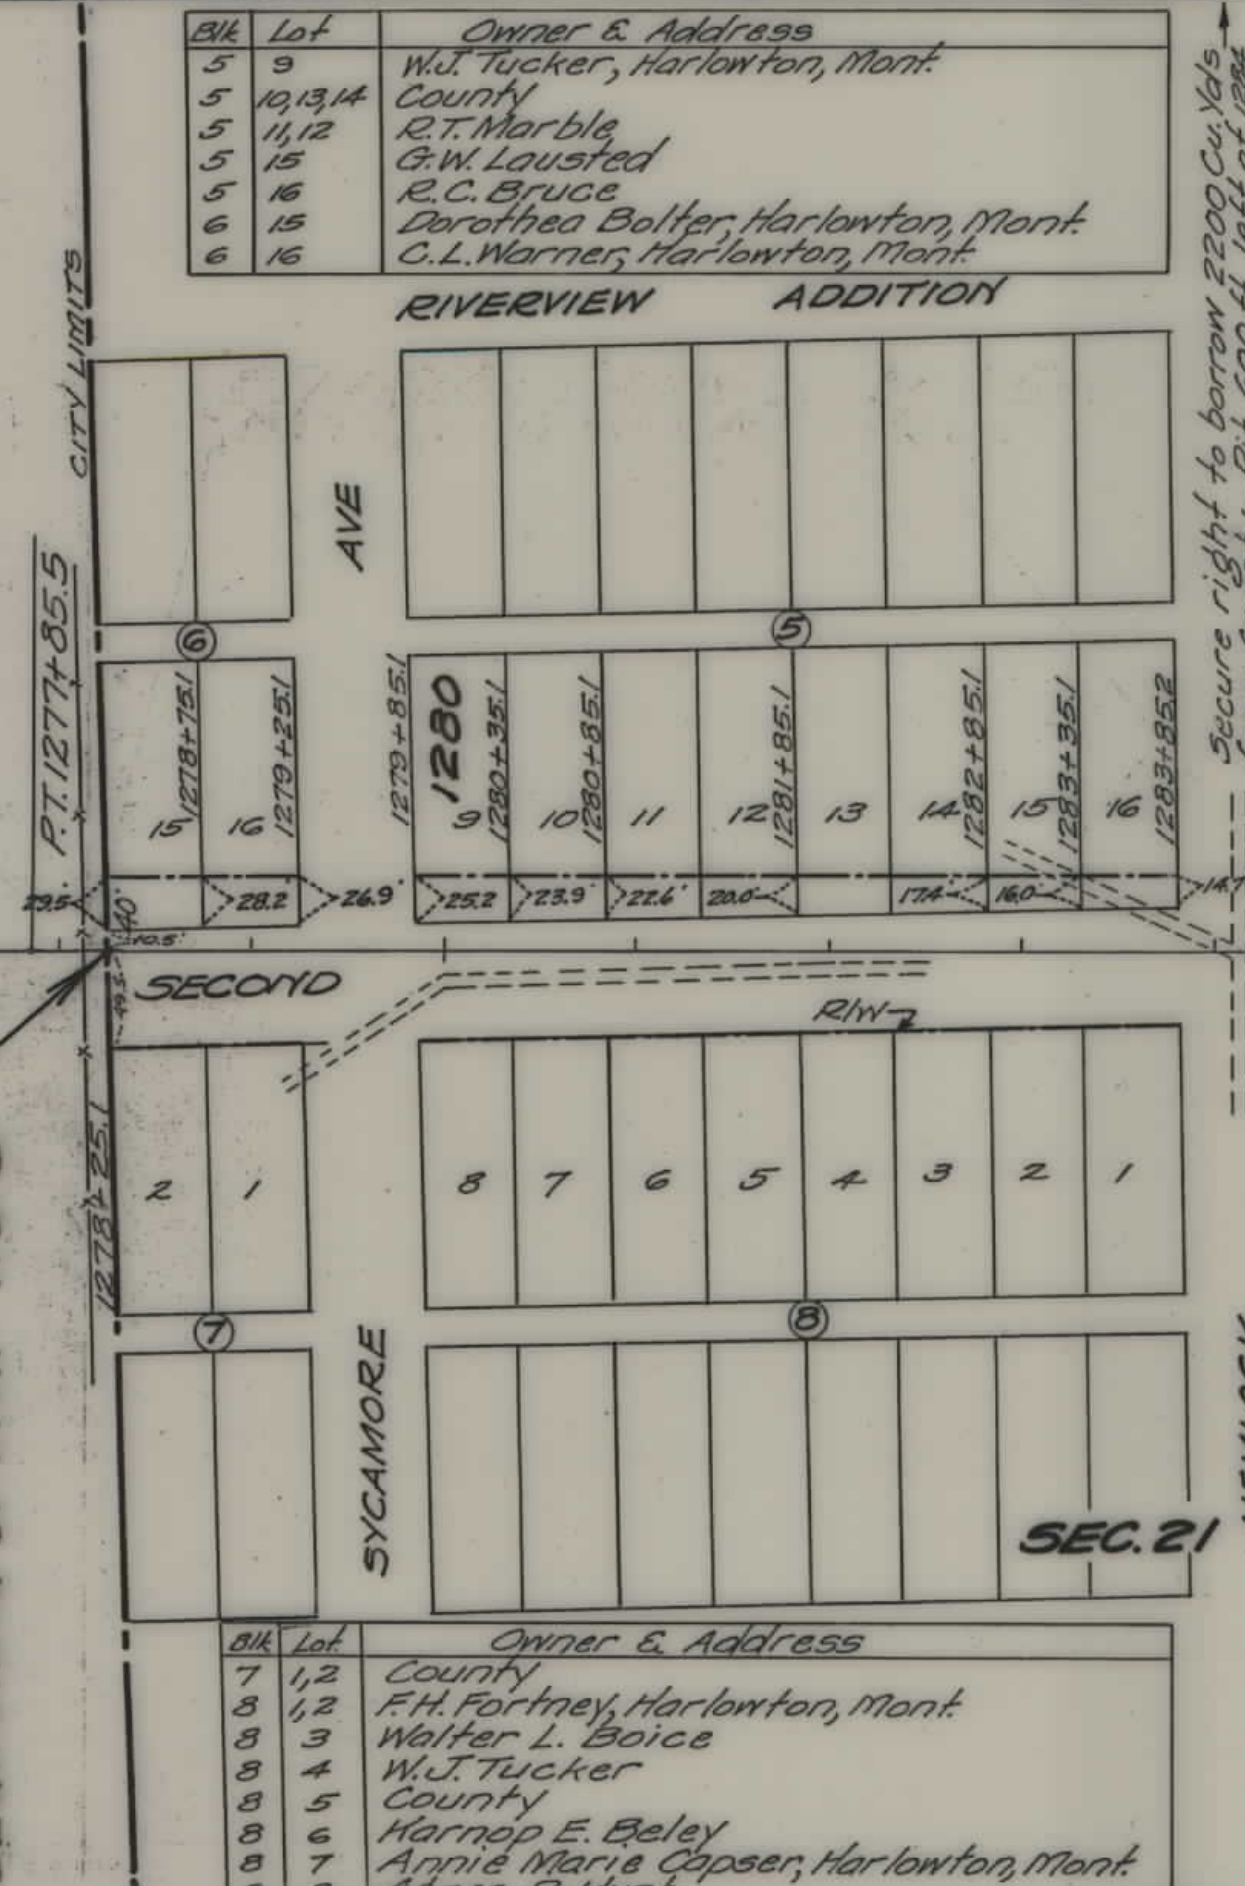

FED. ROAD DIST. NO.	STATE	FED. AID PROJ. NO.	FISCAL YEAR	SHEET NO.	TOTAL SHEETS
1	MONT.	115-D		1	1

STA. 1305+56.7 END OF F.A.P. No. 115-D
BEGINNING OF CITY PROJECT
115-E (NON-PARTICIPATING)

STATE OF MONTANA
STATE HIGHWAY COMMISSION
PLAT SHOWING LAND
REQUIRED FOR RIGHT OF WAY
WHEATLAND COUNTY

SCALE 1" = 100' MAP COMPLETED 3-11-32
DESCRIPTIONS WRITTEN BY ECP DATE 3-11-32
DESCRIPTIONS CHECKED BY DATE
APPROVED BY PLANS DEPT.
APPROVED BY R.W. ENGINEER

R/W Inked on plans 4/15/32