

PLANS

NOT

TO

SCALE

FED. ROAD DIST. NO.	STATE	FED. AID PROJECT NUMBERS		STATE NO.	SHEET NO.	TOTAL SHEETS
		CONST. NO.	R/W NO.			
8	MONT.		F 118 (9)	1118-09	1	10

STATE OF MONTANA

STATE HIGHWAY COMMISSION

LIBBY-REXFORD


FHP 57-1 (I) const.

RIGHT OF WAY PLAN OF

FEDERAL AID PROJECT NO. F-118(9) R/W
F-118() CONST.

LIBBY-REXFORD

4.459 MILES

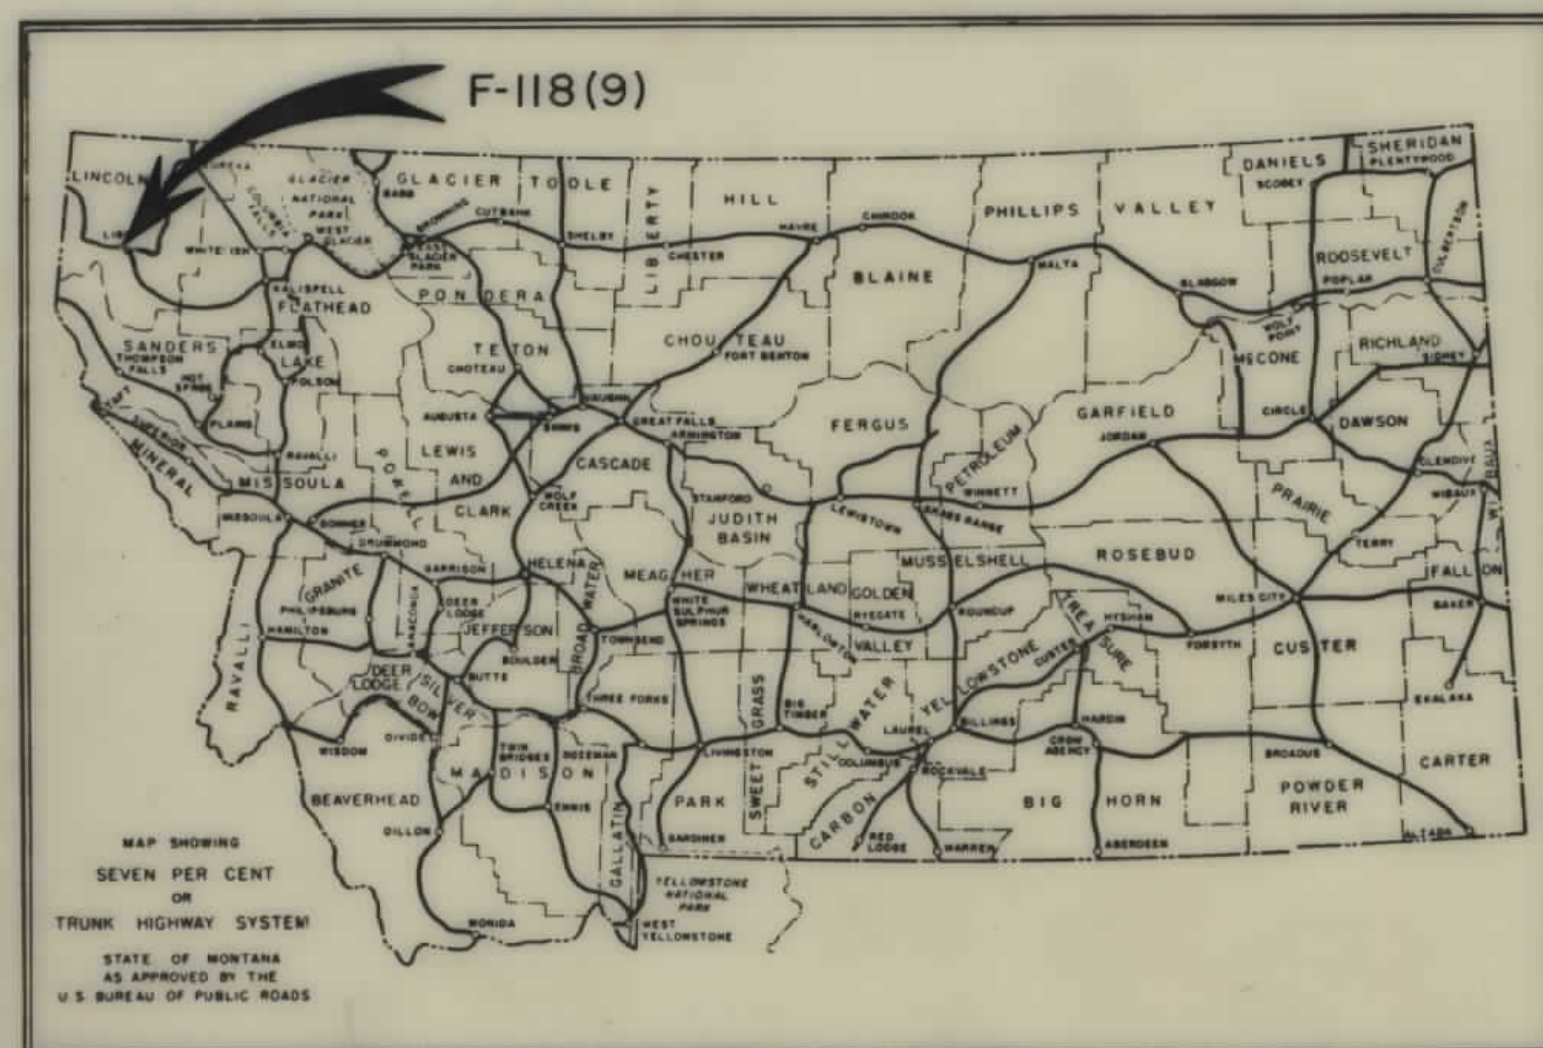


INDEX		
PARCEL NO.	OWNERSHIPS	SHEET NO.
1	BERNICE REEDY (DELETED)	2
2	H.P. REINSHAGEN, JR. & V.Y. GILCREASE	2,384
3	H.P. REINSHAGEN, JR.	4,586
4	ST. REGIS PAPER CO.	6,788
5	PATRICIA SLAWSON	889
6	F. MILTON SLAWSON	9
7	STATE OF MONTANA	9

STA 505+93.0 BEG. F-118(9) R/W

FHP 57-1 (I) constr.

STA 741+00 END F-118(9) R/W


FHP 57-1 (I) constr.

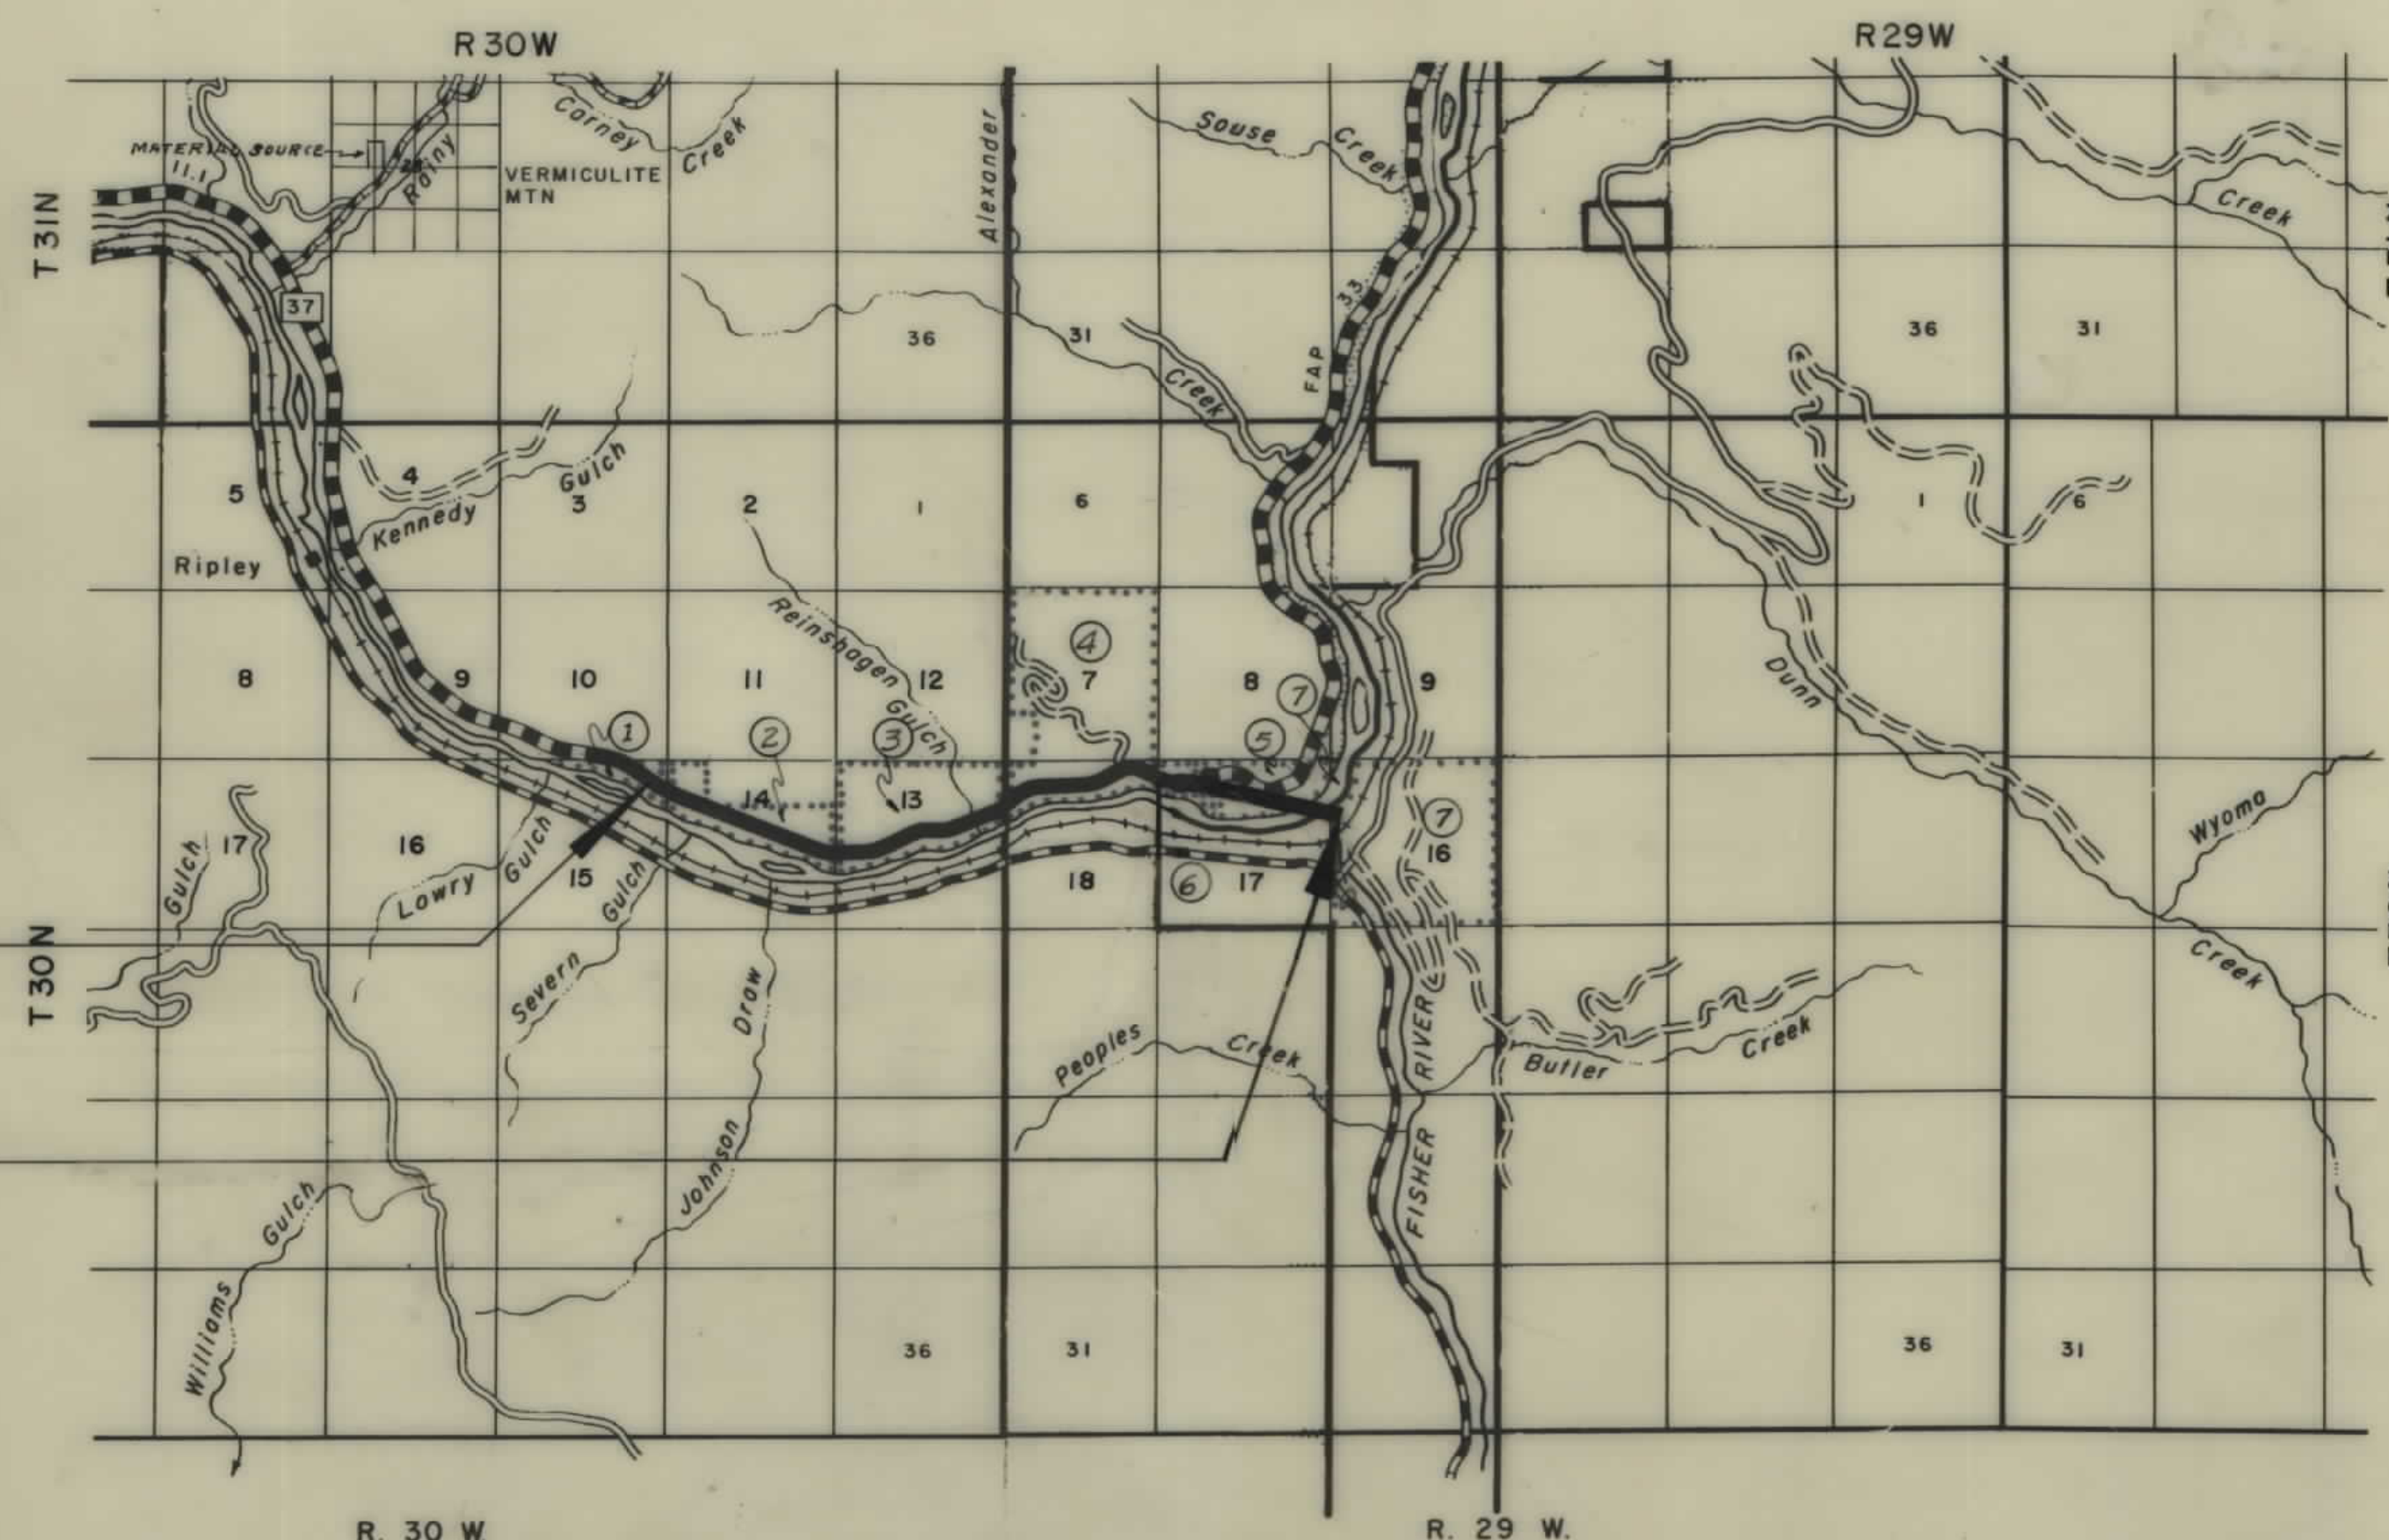

CONVENTIONAL SIGNS	
STATE AND NATIONAL LINE.....	=====
COUNTY LINE.....	-----
CITY, VILLAGE OR BOROUGH LINE.....	-----
TOWNSHIP LINE.....	-----
SECTION LINE.....	-----
RESERVATION LINE.....	=====
FENCE LINE.....	=====
GUARD RAIL.....	=====
OWNERSHIP BOUNDARY.....	=====
RIGHT OF WAY LINE.....	=====
RIGHT OF WAY LINE FENCED.....	=====
TRAVELED WAY.....	=====
RAILROADS.....	=====
RETAINING WALLS.....	=====
BASE OR SURVEY LINE.....	=====
LEVEE.....	=====
CULVERTS IN PLACE (PLAN).....	=====
NEW CULVERTS (PLAN).....	=====
NEW CULVERTS (PROFILE).....	=====
TROLLEY POLE.....	=====
POWER POLE.....	=====
TELEPHONE OR TELEGRAPH POLE.....	=====
MARSH.....	=====
DITCH.....	=====
RIPRAP.....	=====
BRIDGE.....	=====
SECTION CORNER.....	FOUND UNFOUND
1/4 SECTION CORNER.....	FOUND UNFOUND
1/16 CORNER.....	FOUND UNFOUND
CENTER OF SECTION.....	FOUND UNFOUND
CONTROL OF ACCESS WITH FENCE.....	=====
CONTROL OF ACCESS WITHOUT FENCE.....	=====
PARCEL NUMBER.....	=====
CATTLE GUARD.....	=====
GATE IN FENCE.....	=====
CONSTRUCTION LIMITS.....	CUT FILL


OWNERSHIPS								
PARCEL	NAME	ADDRESS	TOTAL AREA	GROSS R/W AREA	PT.W. AREA	AREA TO BE ACQUIRED	REMAINDER	
							LEFT	RIGHT
3	H.P. REINSHAGEN, JR.	LIBBY, MONT.	288.07 AC.	16.66 AC.	12.96 AC.	3.70 AC.	271.41 AC.	
4	ST. REGIS PAPER CO.	" " "	674.55 "	31.56 "	29.59 "	1.97 "	642.99 "	
3.1	ROBERT BEASLEY	" "	7.01	1.94	1.10	0.84	5.07	

FED. ROAD DIST. NO.	STATE	FED. AID PROJECT NUMBERS		STATE NO.	SHEET NO.	TOTAL SHEETS
		CONST. NO.	R/W NO.			
8	MONT.		F118 (9)	1118-09	6	10

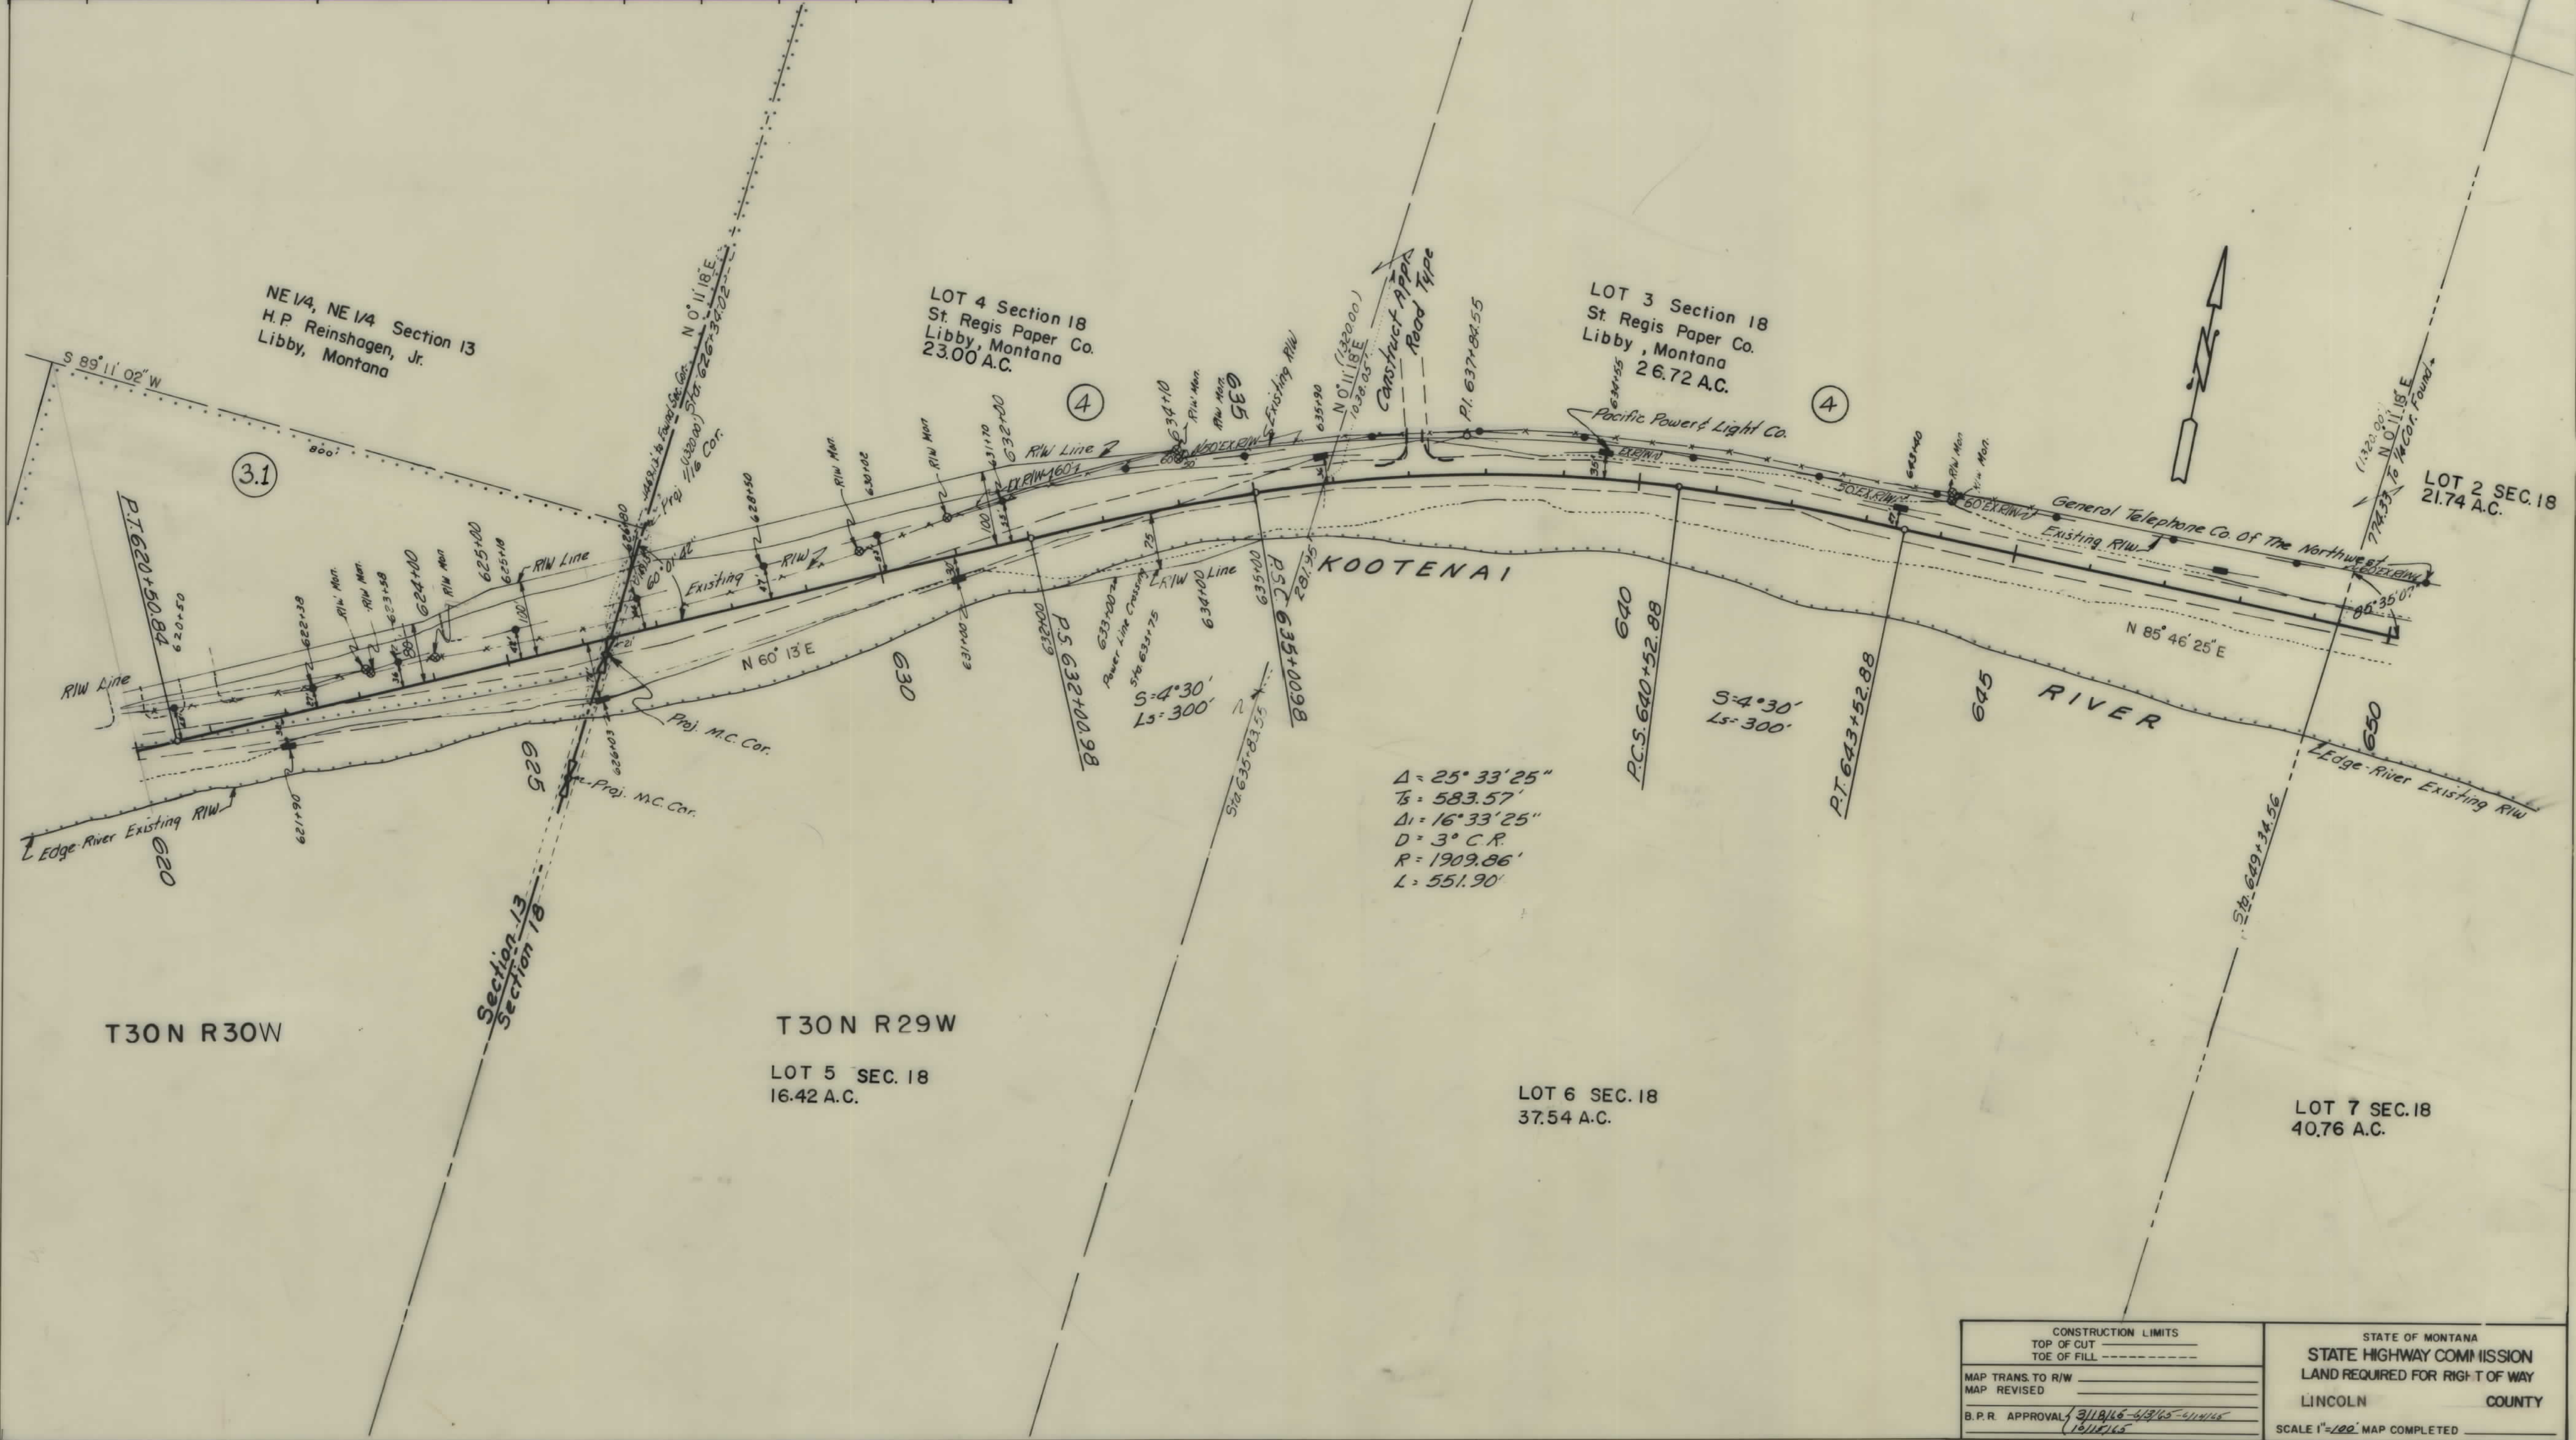

OWNERSHIPS								
PARCEL	NAME	ADDRESS	TOTAL AREA	GROSS R/W AREA	P.T.W. AREA	AREA TO BE ACQUIRED	REMAINDER	
							LEFT	RIGHT

FED. ROAD DIST. NO.	STATE	FED. AID PROJECT NUMBERS		STATE NO.	SHEET NO.	TOTAL SHEETS
		CONST. NO.	R/W NO.			
8	MONT.		F-118 (9)	1118-09	10	10

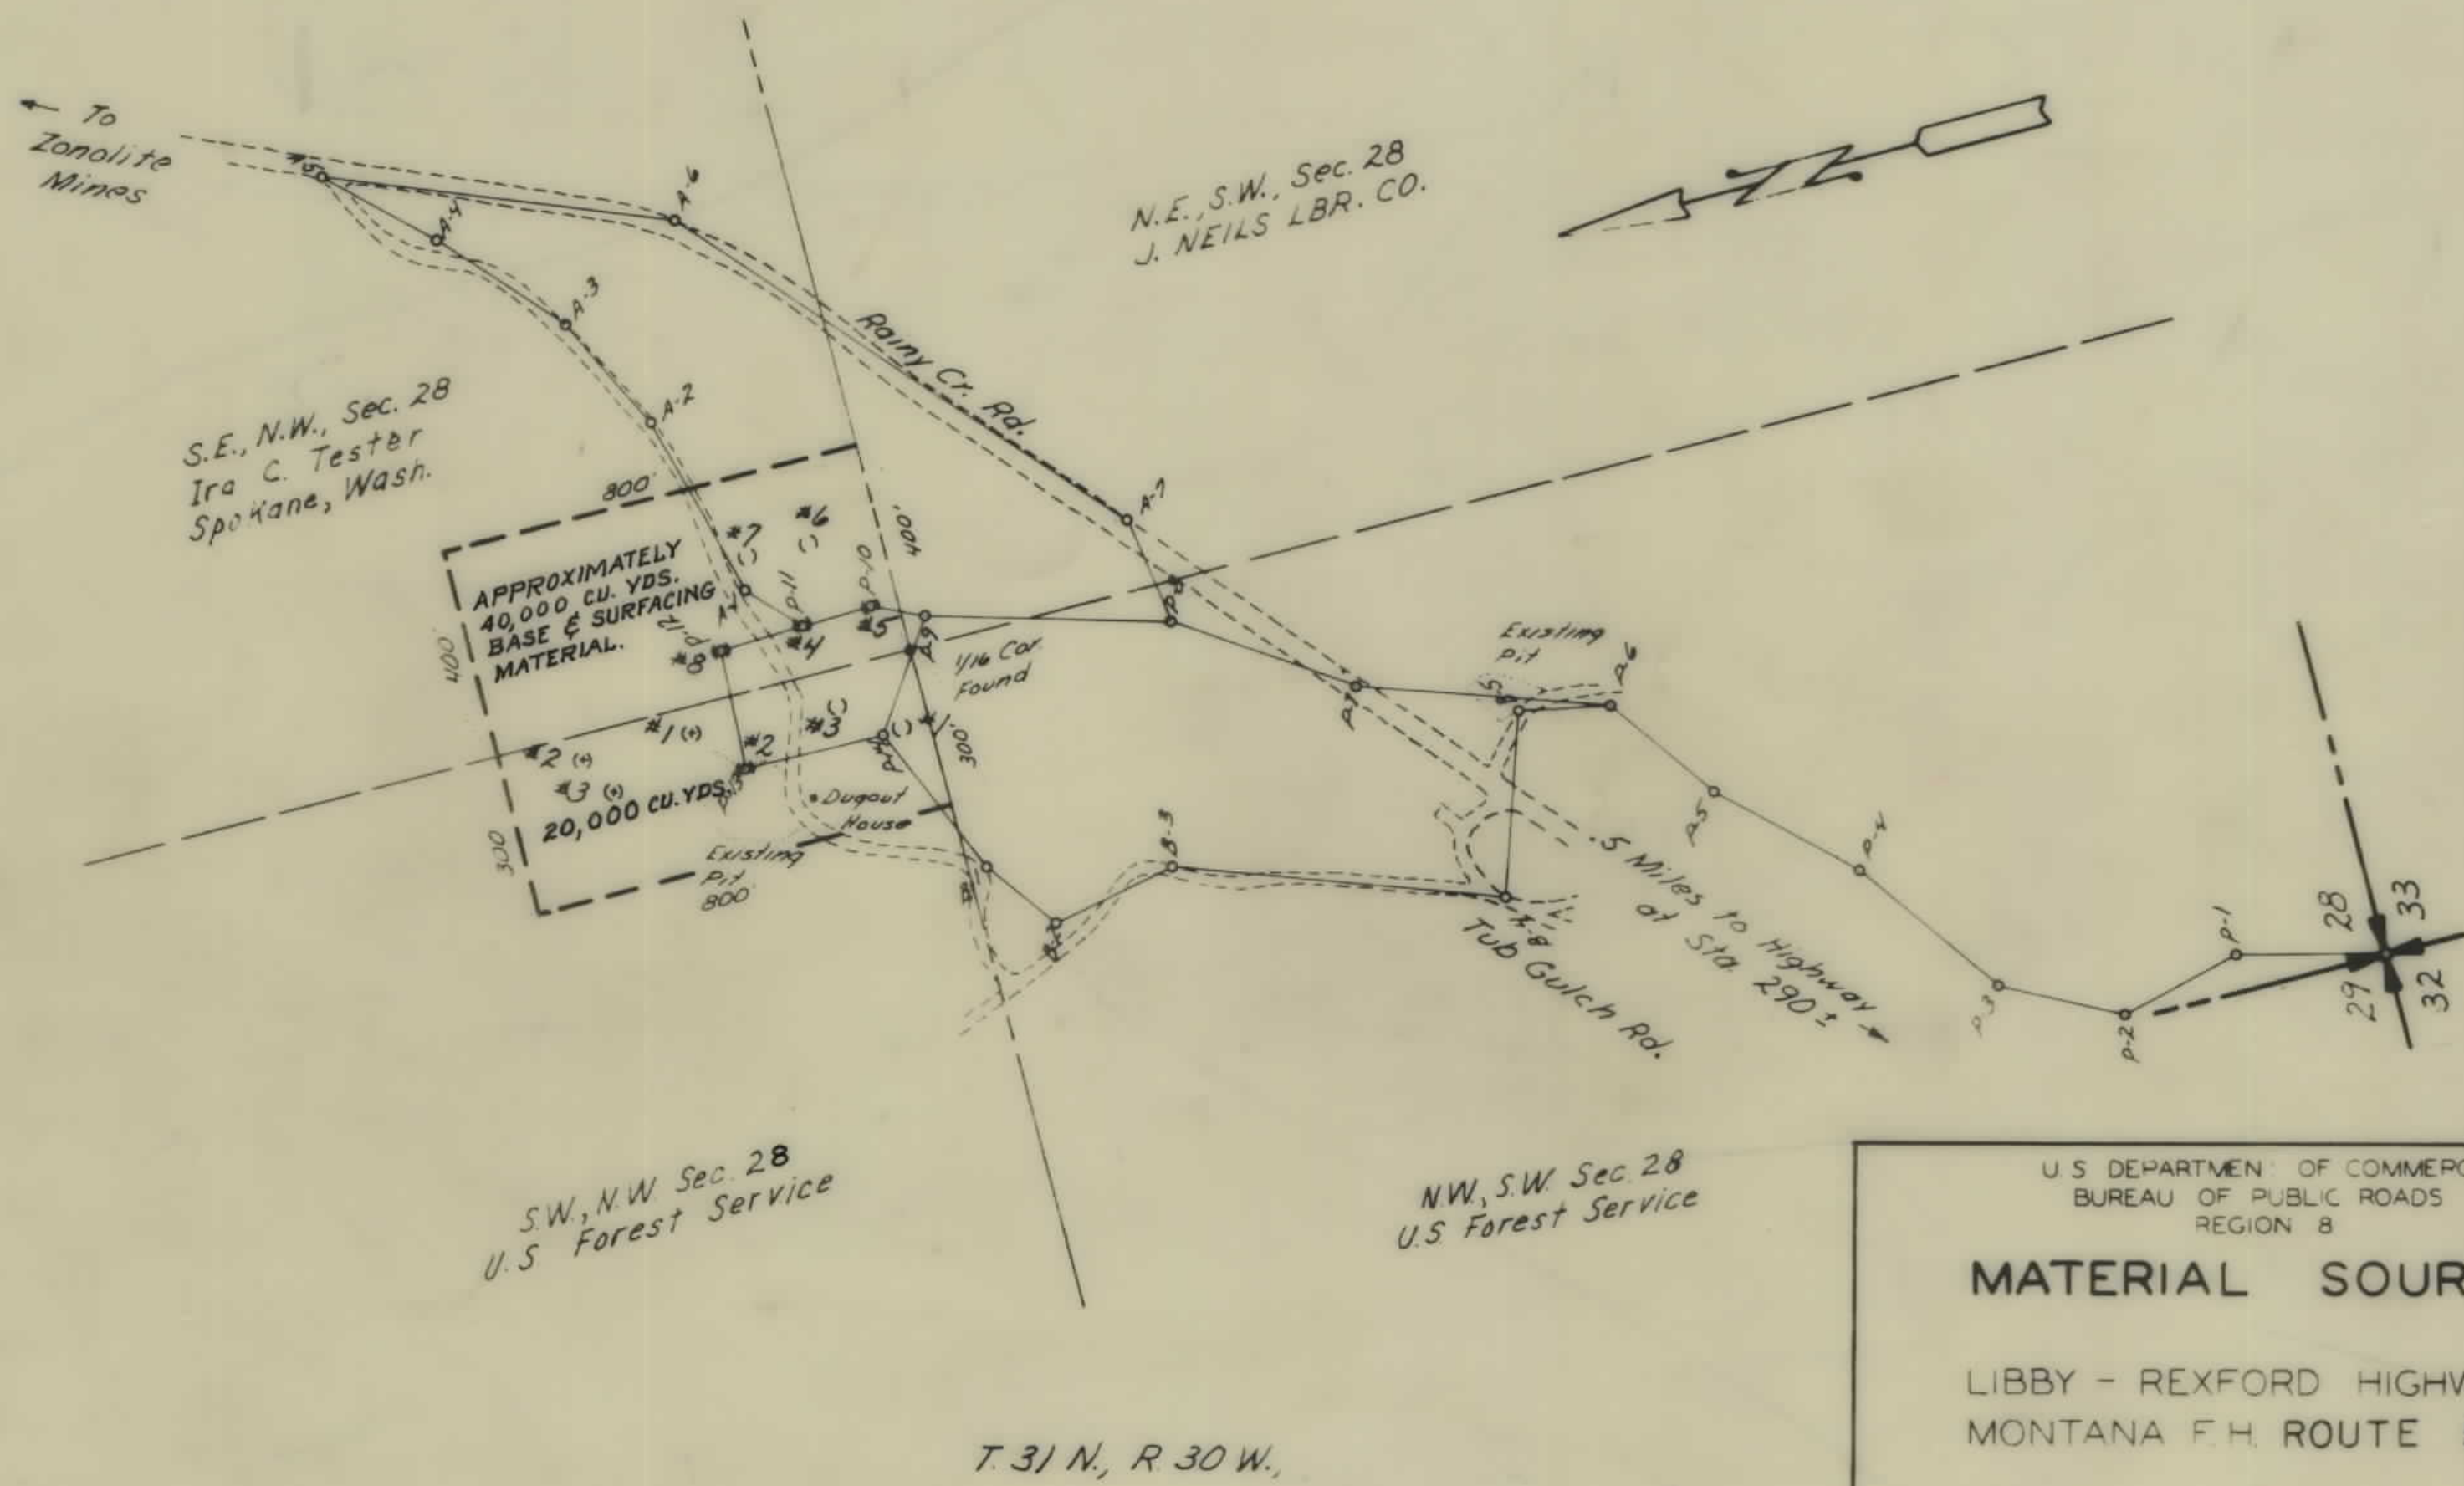

U.S. DEPARTMENT OF COMMERCE
 BUREAU OF PUBLIC ROADS
 REGION 8

MATERIAL SOURCE

 LIBBY - REXFORD HIGHWAY
 MONTANA F.H. ROUTE 57-1

Scale: 1" = 300'
 Date: Dec. 1962

CONSTRUCTION LIMITS	
TOP OF CUT	-----
TOE OF FILL	-----
MAP TRANS TO R/W	
MAP REVISED	
B.P.R. APPROVAL	3/18/66-7/15/66-10/12/66

STATE OF MONTANA	
STATE HIGHWAY COMMISSION	
LAND REQUIRED FOR RIGHT OF WAY	
LINCOLN	COUNTY
SCALE 1"=100' MAP COMPLETED	