

PLANS

NOT

TO

SCALE

STATE OF MONTANA	FED. AID PROJECT NUMBERS		STATE	SHEET	TOTAL
	CONST. NO.	R/W NO.	NO.	NO.	SHEET
		RF-127 (9)	1127-09	1	2

STATE OF MONTANA
DEPARTMENT OF HIGHWAYS
RIGHT OF WAY PLAN OF
FEDERAL AID PROJECT NO. RF-127(9) R/W
RF-127() CONST.
UPPER DEER CREEK BRIDGE

[illegible]

APPROVED: _____
5 - 29 19 73


H.J. ANDERSON
DIRECTOR OF HIGHWAYS
BY Lush R.E.
ADMINISTRATOR
ENGINEERING DIVISION



U.S. DEPARTMENT OF TRANSPORTATION
FEDERAL HIGHWAY ADMINISTRATION

APPROVED:


DIVISION ENGINEER DATE

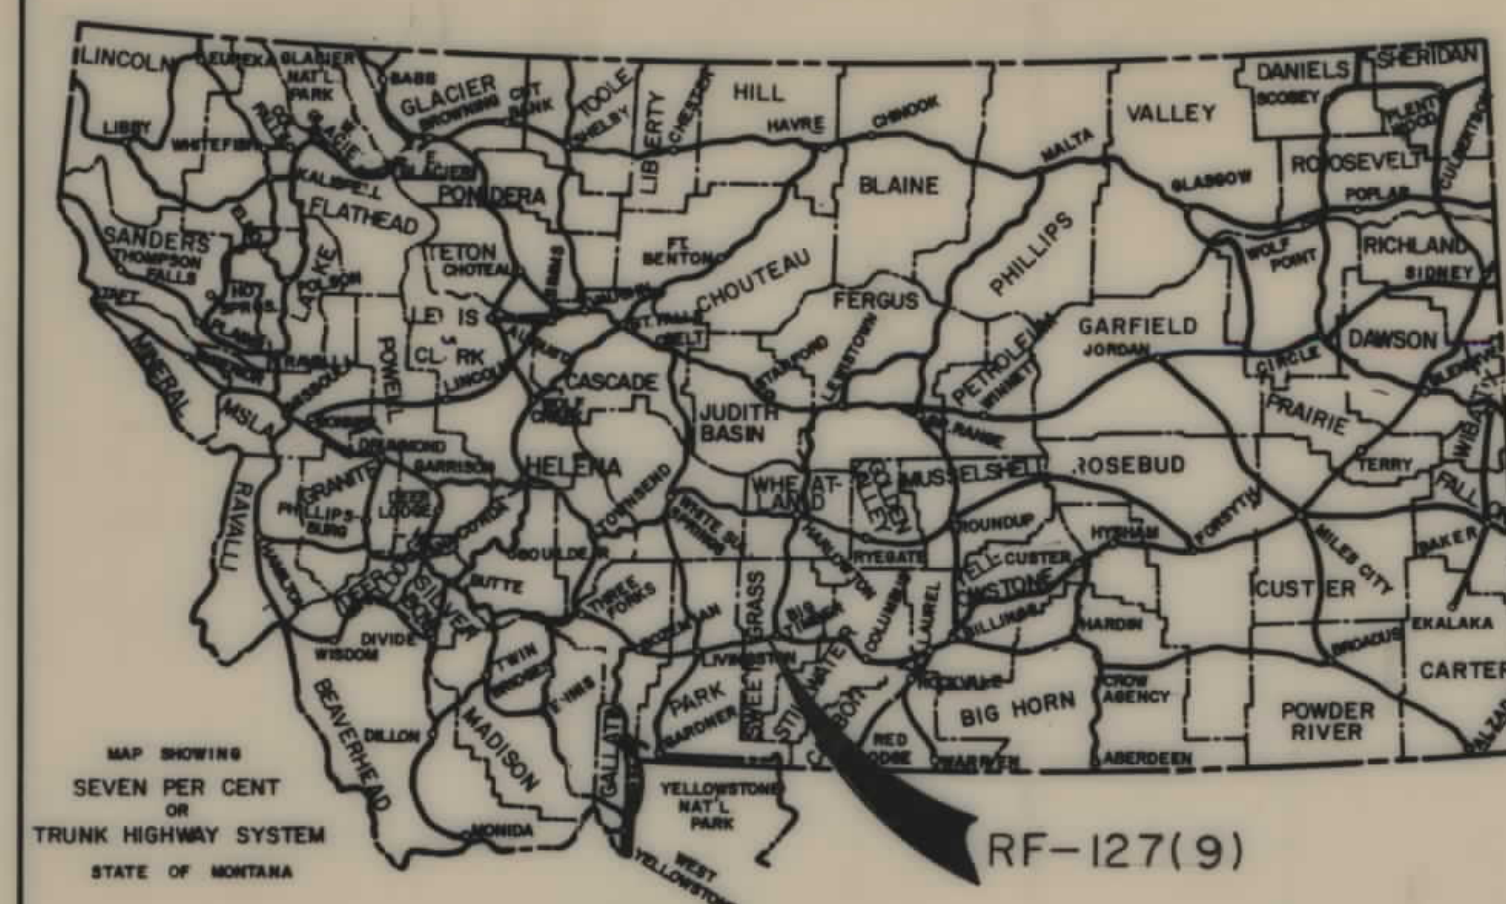

CONVENTIONAL SIGNS

RELATED PROJECTS

ASSOCIATED PROJECT AGREEMENT NUMBERS

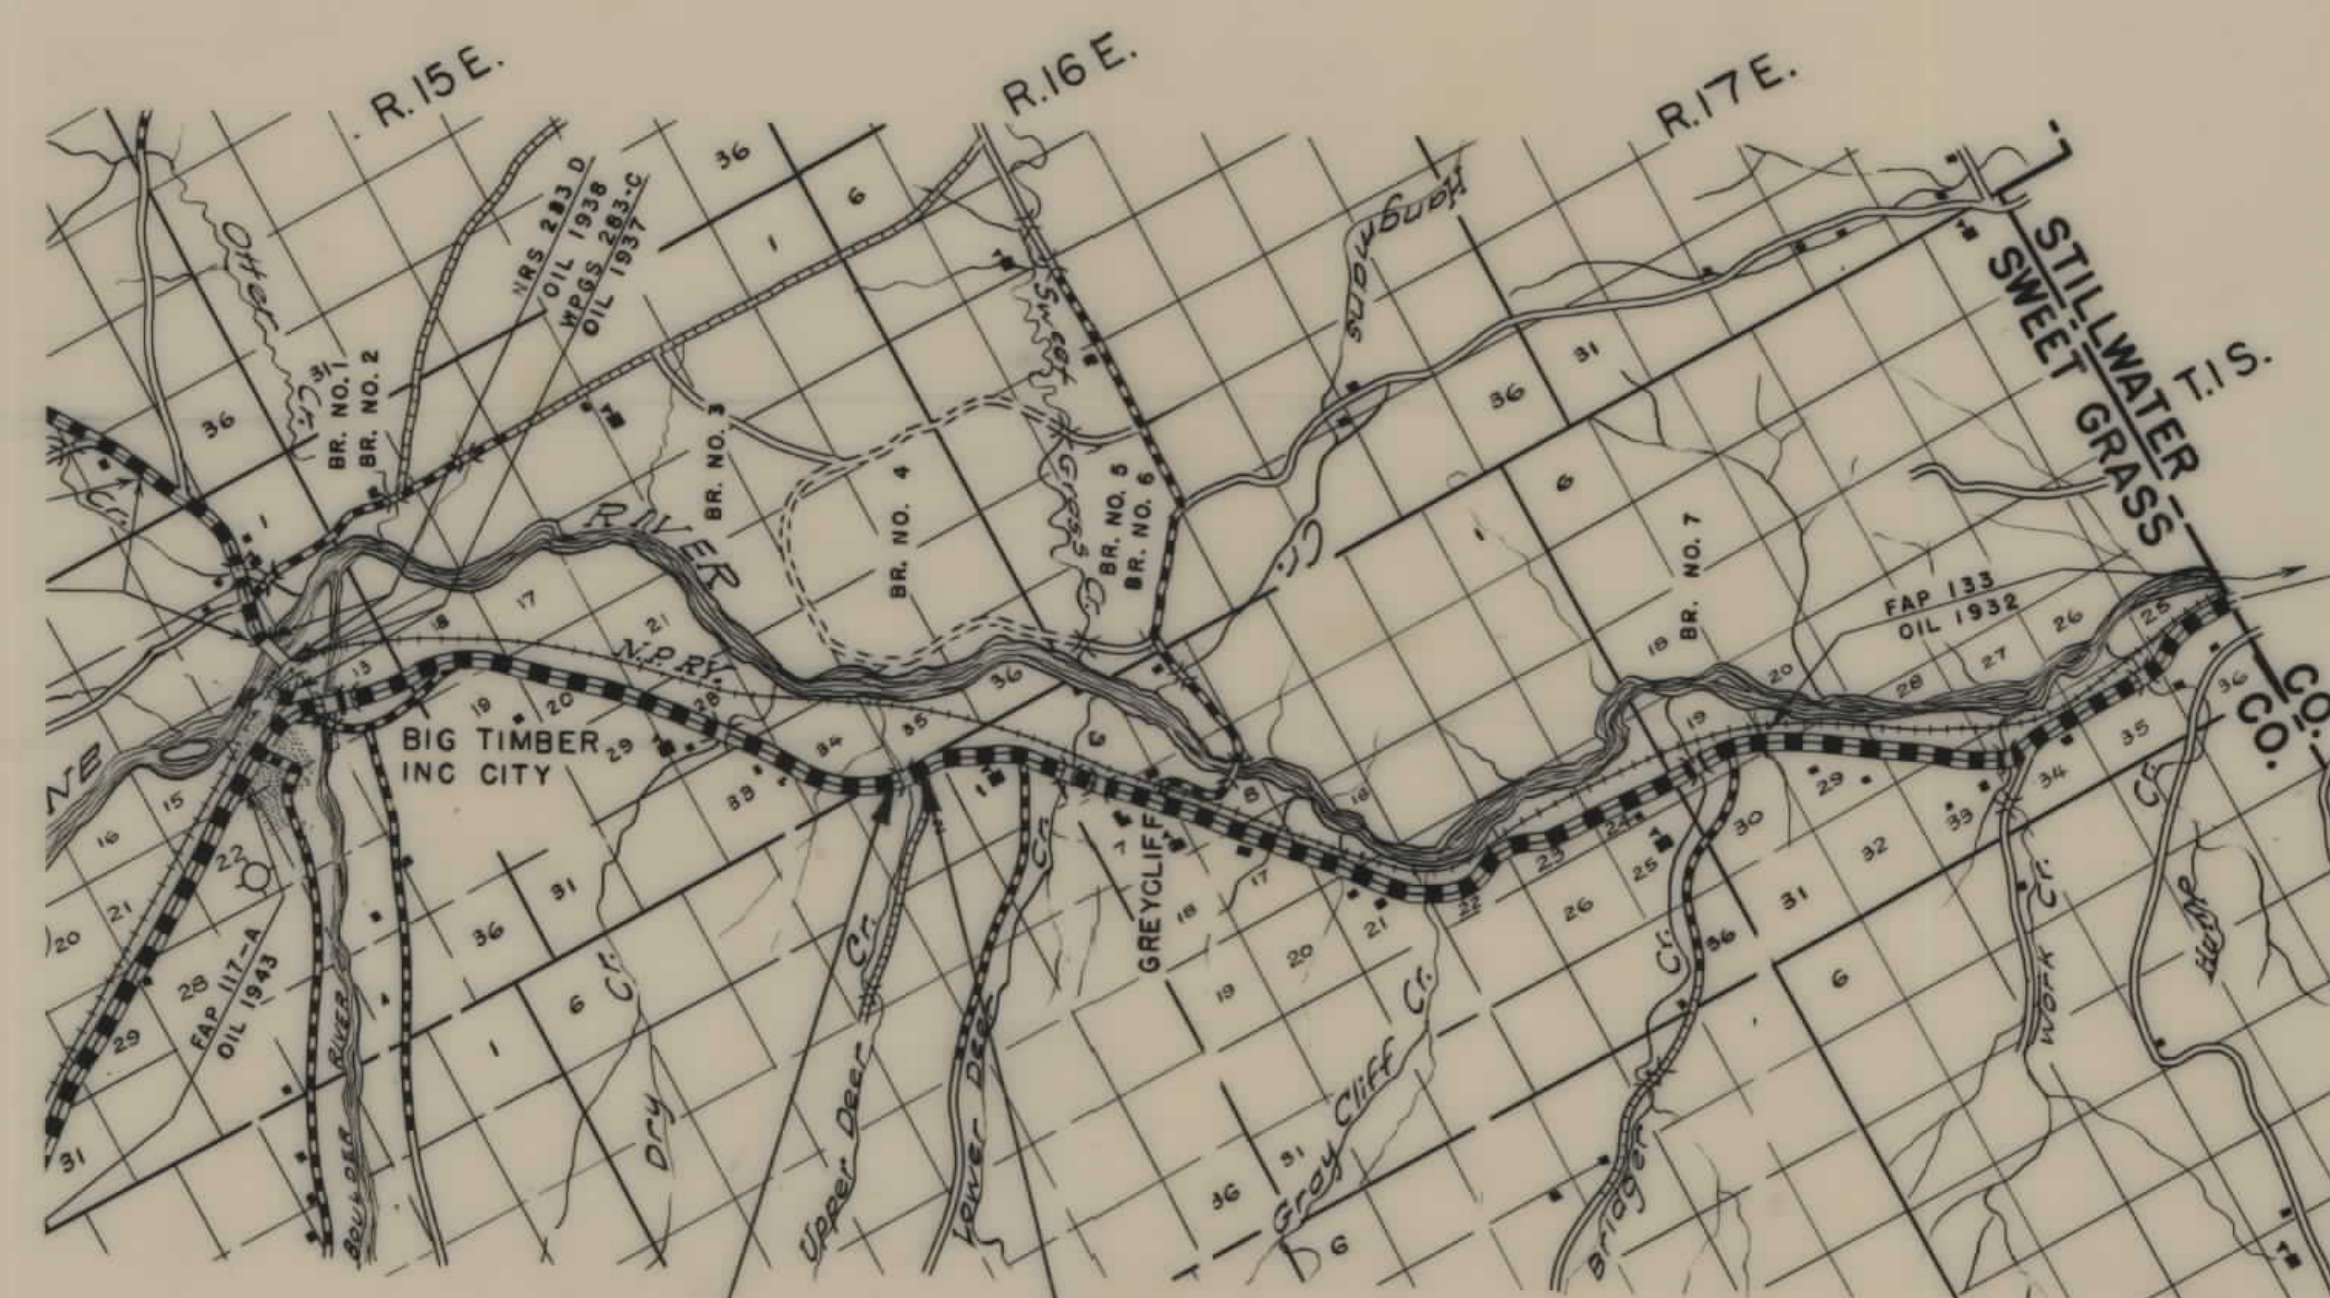

STA. 342+63 BEG. RF-127(9)

STA. 348+08 END RF-127(9)

FWA Approval
9-24-73

P.E. 127 (7)

