


PLANS
NOT
TO
SCALE

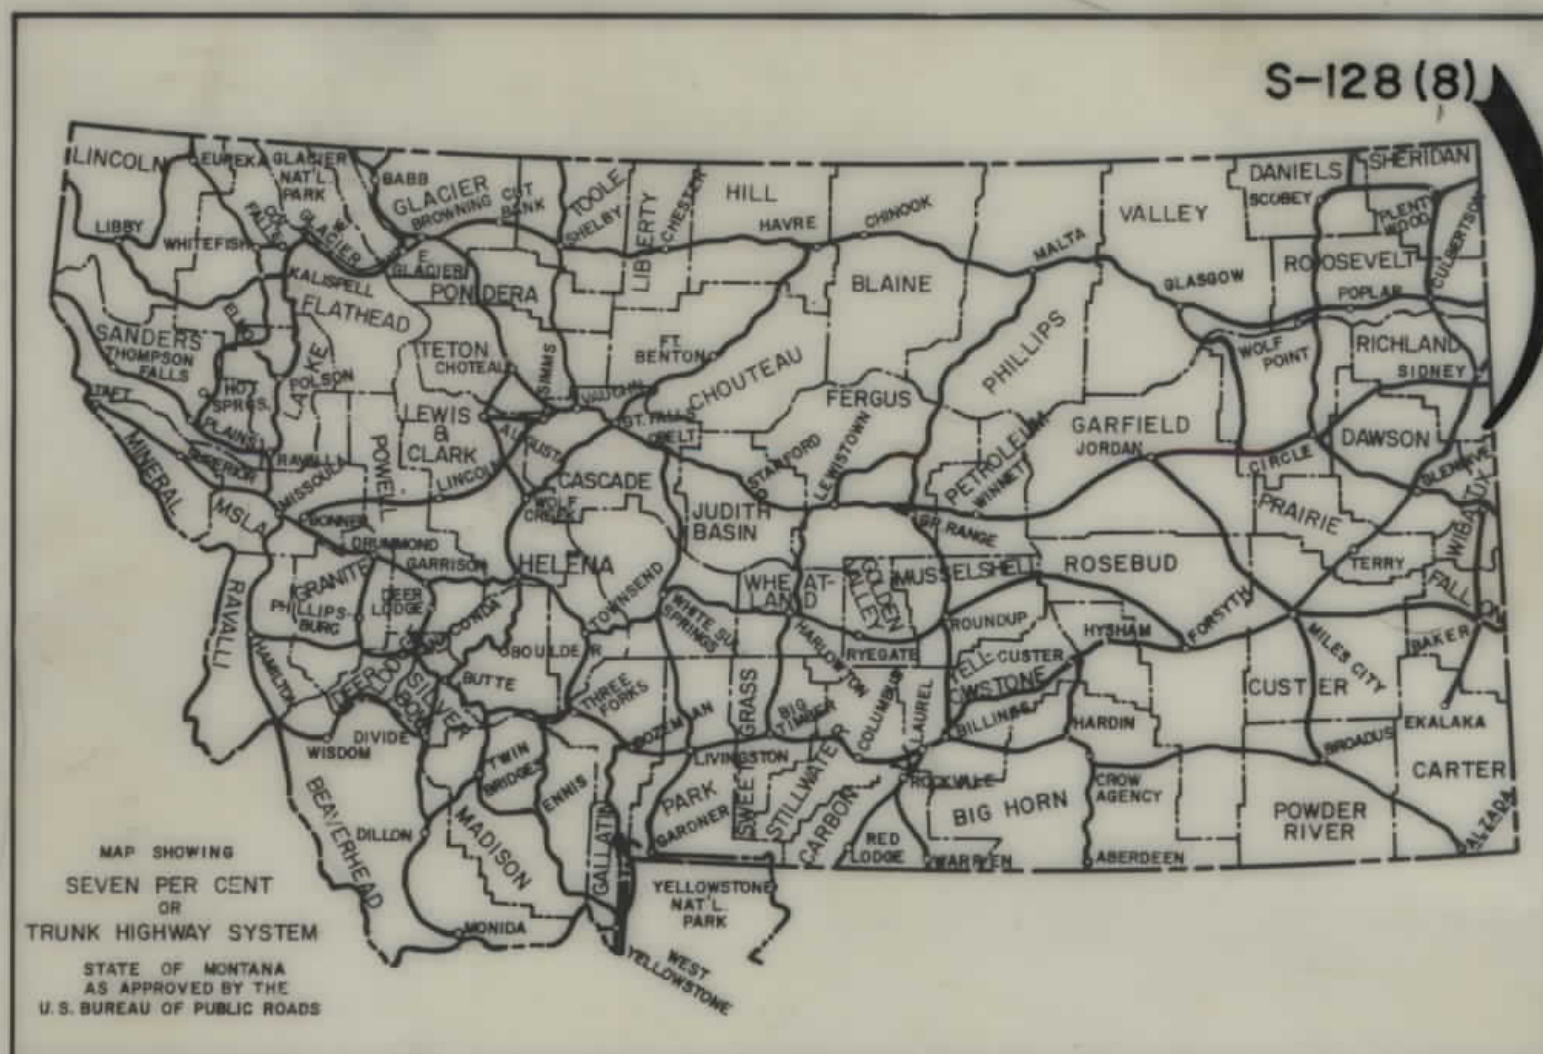

FED. ROAD DIST. NO.	STATE OF	FED. AID PROJECT NUMBERS		STATE NO.	SHEET NO.	TOTAL SHEETS
		CONST. NO.	R/W NO.			
8	MONTANA		S-128 (8)	3128-8	1	10

WIBAUX - NORTH

STATE OF MONTANA
STATE HIGHWAY COMMISSION
RIGHT OF WAY PLAN OF
FEDERAL AID PROJECT NO. S-128(8) R/W
S-128(1) CONST.
WIBAUX-NORTH

9.157 MILES


INDEX		
PARCEL NO.	OWNERSHIPS	SHEET NO.
1	DEAN E. & CLAUDINE LOIS YOUNGQUIST - C/D TO RAY E. & LOIS C. SULT	2
2	HAROLD L. ATKINSON - C/D TO LLOYD R. & ROSALIE WICKS	2, 3, 4
3	VICTOR BUXBAUM	3, 4, 5, 6
4	CHARLES A. CLARK	4, 5
5	N.J. HASTETTER, AS GUARDIAN & TRUSTEE FOR THOMAS & JUDY HASTETTER, MINORS	5, 6
6	VICTOR, WALTER, WILBUR BUXBAUM	6, 7
7	UNITED STATES OF AMERICA	6, 7
8	WILLIAM G. HENNEN	7
9	WILLIAM I. & ELEANOR R. ALBERT - C/D TO N.J. & ERICA HASTETTER	7, 8, 9, 10
10	CHARLES W. & VERA L. SHEEHAN	10
11	VICTOR BUXBAUM ET. AL.	8, 9

CONVENTIONAL SIGNS	
RIGHT OF WAY LINE	---
CENTERLINE (C) OR PROJECTED LINE	---
STK'D. CENTERLINE	---
PARCEL NUMBER	②
OWNERSHIP BOUNDARY	---
R/W USE EXISTING R/W LT. OR RT.	---
PRESENT TRAVELED WAY (R.T.W.)	---
R/W LINE FENCED	---
RAILROAD R/W	---
CONSTRUCTION LIMITS	CUT --- FILL ---
FENCE LINE	---
CONTROL OF ACCESS WITH FENCE	---
CONTROL OF ACCESS WITHOUT FENCE	---
GATE IN FENCE	---
CATTLE GUARD=24'	---
STATE & NATIONAL BORDER LINES	---
CITY OR TOWN LIMITS LINE	---
COUNTY LINE	---
RESERVATION LINE	---
TOWNSHIP & SECTION LINE	---
1/2 SECTION LINE	---
1/4 SECTION LINE	---
SECTION CORNER	FOUND UNFOUND
1/4 SECTION COR.	---
1/16 SECTION COR.	---
CENTER OF SECTION	---
TELEPHONE OR TELEGRAPH POLES IN PLACE	---
POWER POLES IN PLACE	---
TEL. OR TEL. OR POWER POLES TO BE MOVED	---
NEW PIPES	---
OLD PIPES IN PLACE	---
OUTLET DITCH	---
INLET DITCH	---
DITCHES	---
CHANNEL CHANGES	CH. CH. ---
BRIDGE	---
RAILROADS	---



STA. 2031+56.0 BEG. S-128(8) =
END S-128(3)

STA. 2515+00.0 END S-128(8) R/W
STA. 2505+00.0 END S-128(1) CONST.

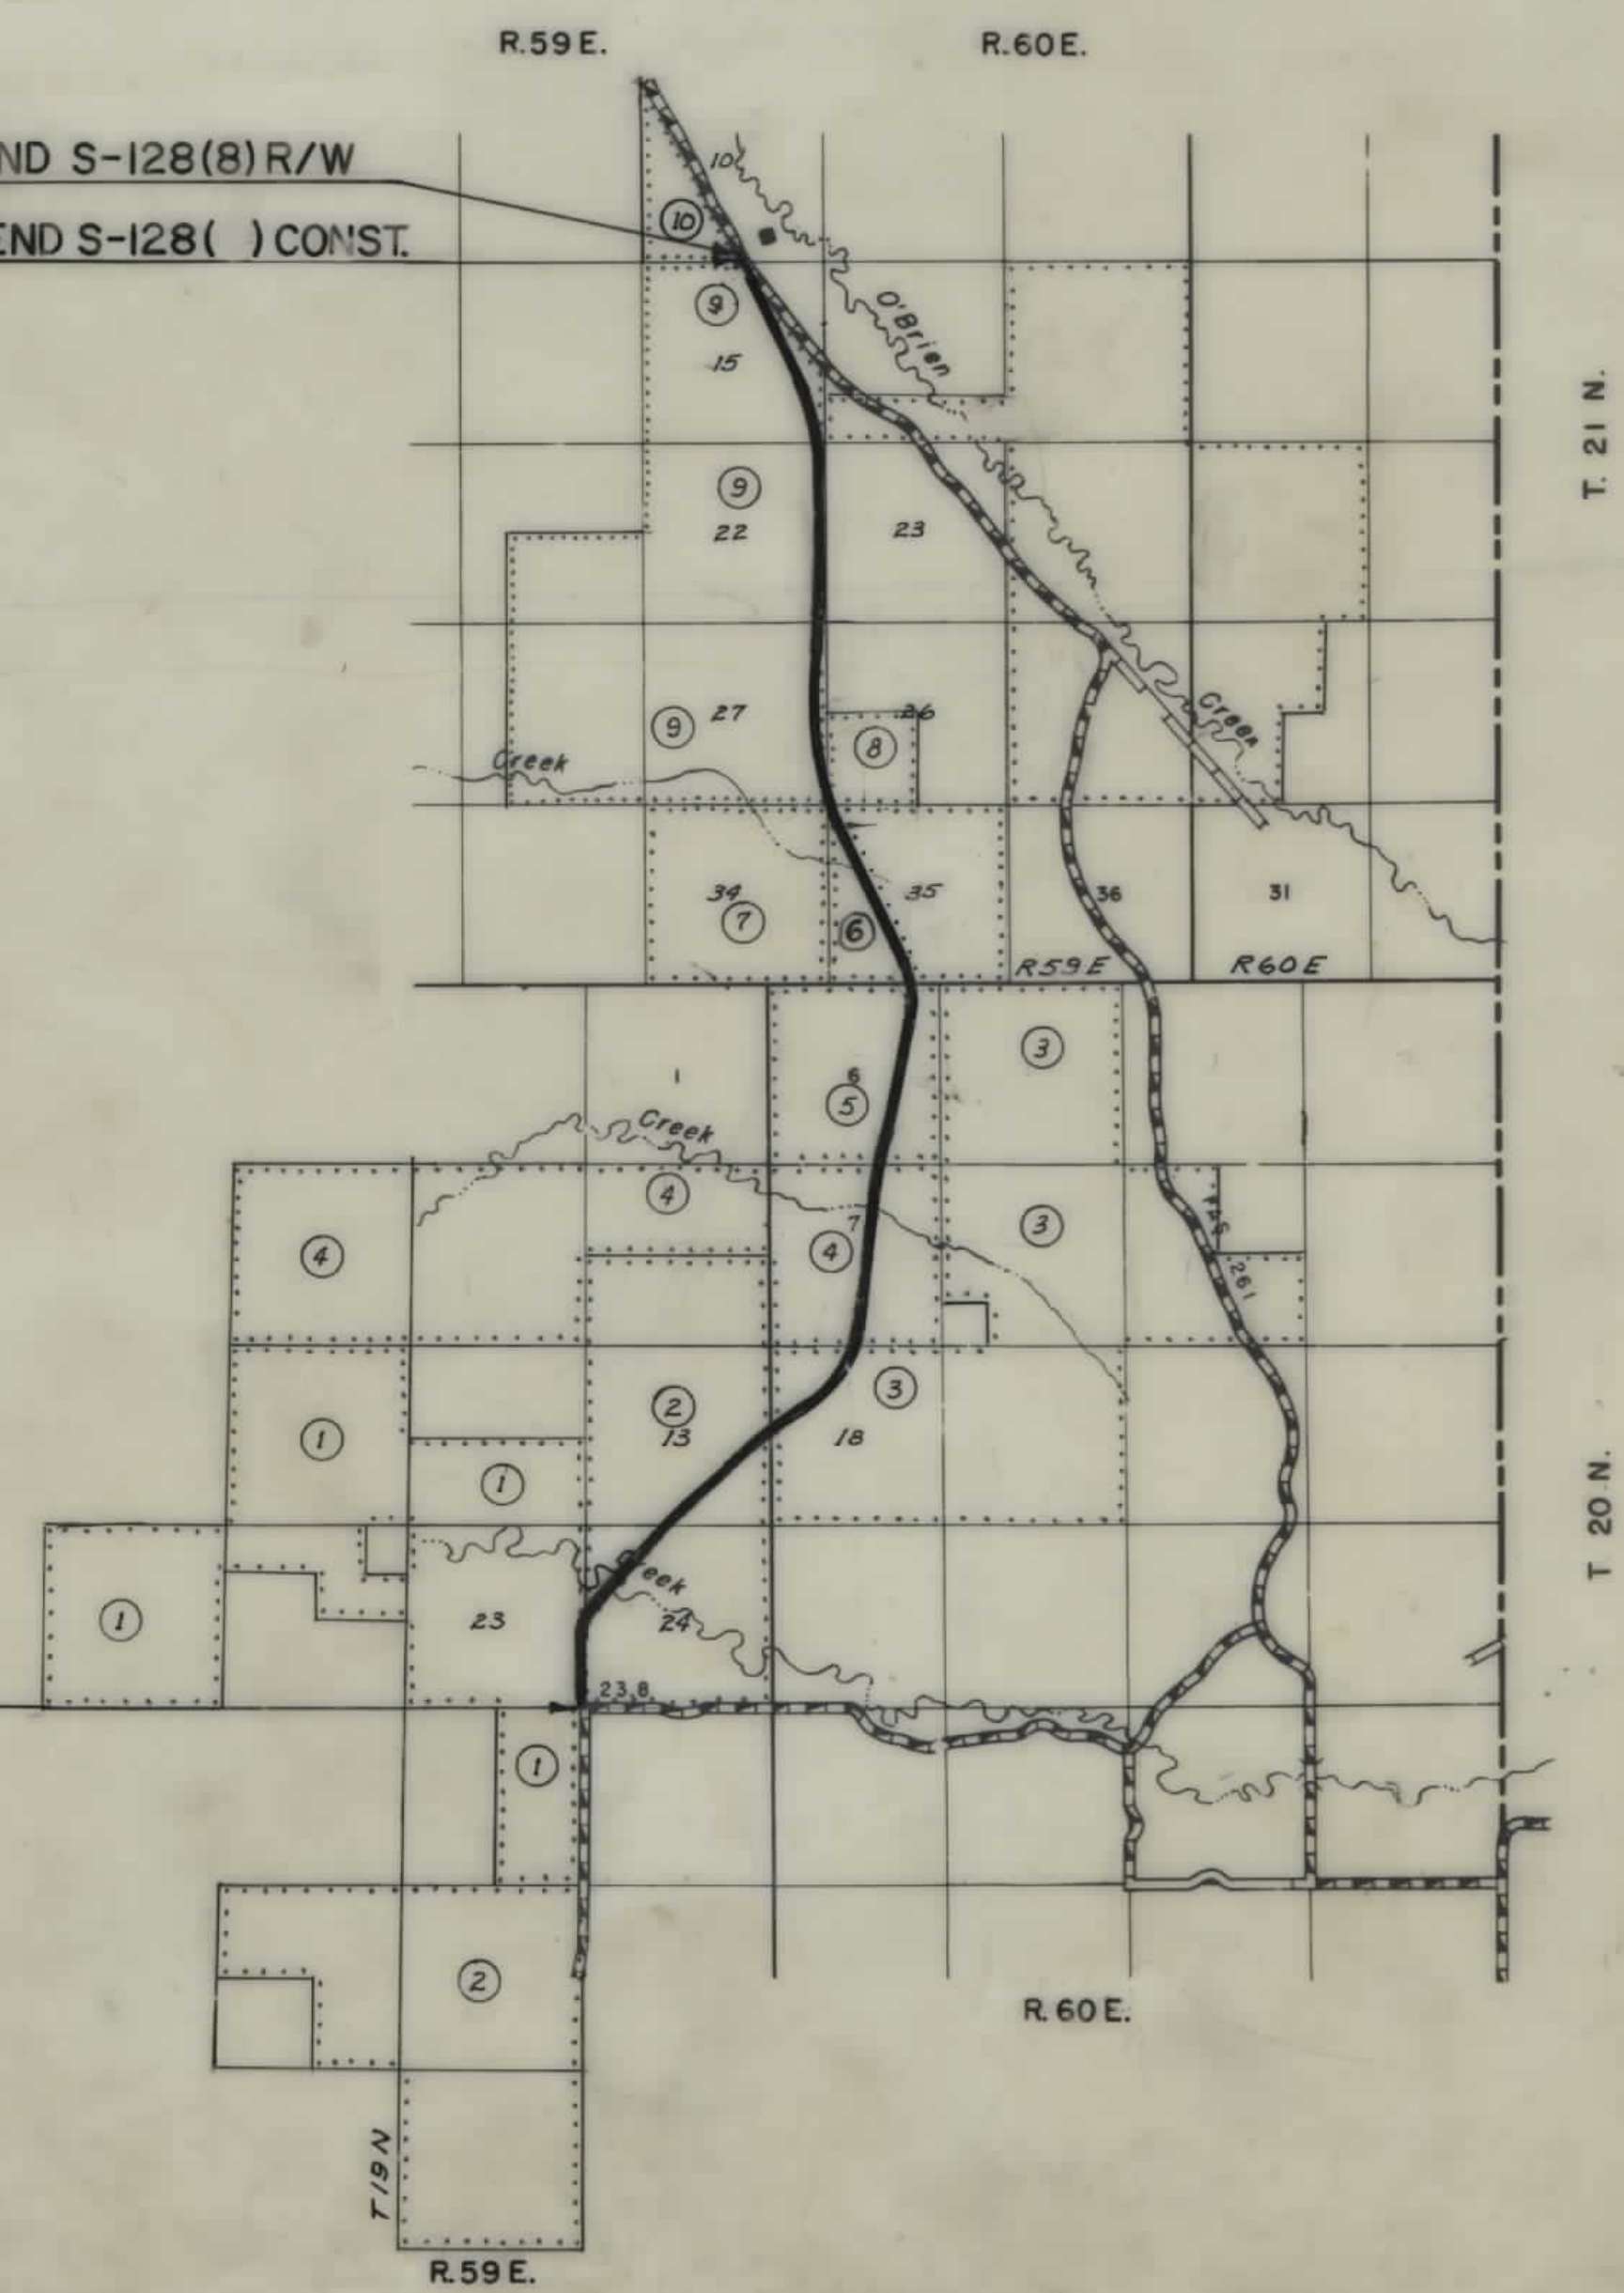


STATE APPR. 28-70, 7-10-70
7-31-70, 10-14-70

STATE HIGHWAY COMMISSION OF MONTANA	
APPROVED:	
<i>Lewis M. Chittim</i> STATE HIGHWAY ENGINEER	
U.S. DEPARTMENT OF TRANSPORTATION FEDERAL HIGHWAY ADMINISTRATION BUREAU OF PUBLIC ROADS	
APPROVED:	
DIVISION ENGINEER	DATE

S-128(9)

OWNERSHIPS									
PARCEL	NAME	ADDRESS	TOTAL AREA	GROSS R/W AREA	R.T.W. AREA	AREA TO BE ACQUIRED	REMAINDER		CONST. PERMIT AREA
							LEFT	RIGHT	
5	N.J. HASTETTER AS GUARDIAN & TRUSTEE FOR THOMAS & JUDY HASTETTER, MINORS	CIRCLE, MONTANA	627.5 AC.	27.4 AC.	-0-	27.4 AC.	465.8 AC.	154.3 AC.	0.3 AC.
6	VICTOR, WALTER, WILBUR BUXBAUM	SKAARTE, SIDNEY, MONT.	SEE	SHEET	#	7			
7	UNITED STATES OF AMERICA								

FED. ROAD DIST. NO.	STATE OF MONTANA	FED. AID PROJECT NUMBERS		STATE NO.	SHEET NO.	TOTAL SHEETS
		CONST. NO.	R/W NO.			
8			S-128 (8)	3128-8	6	10

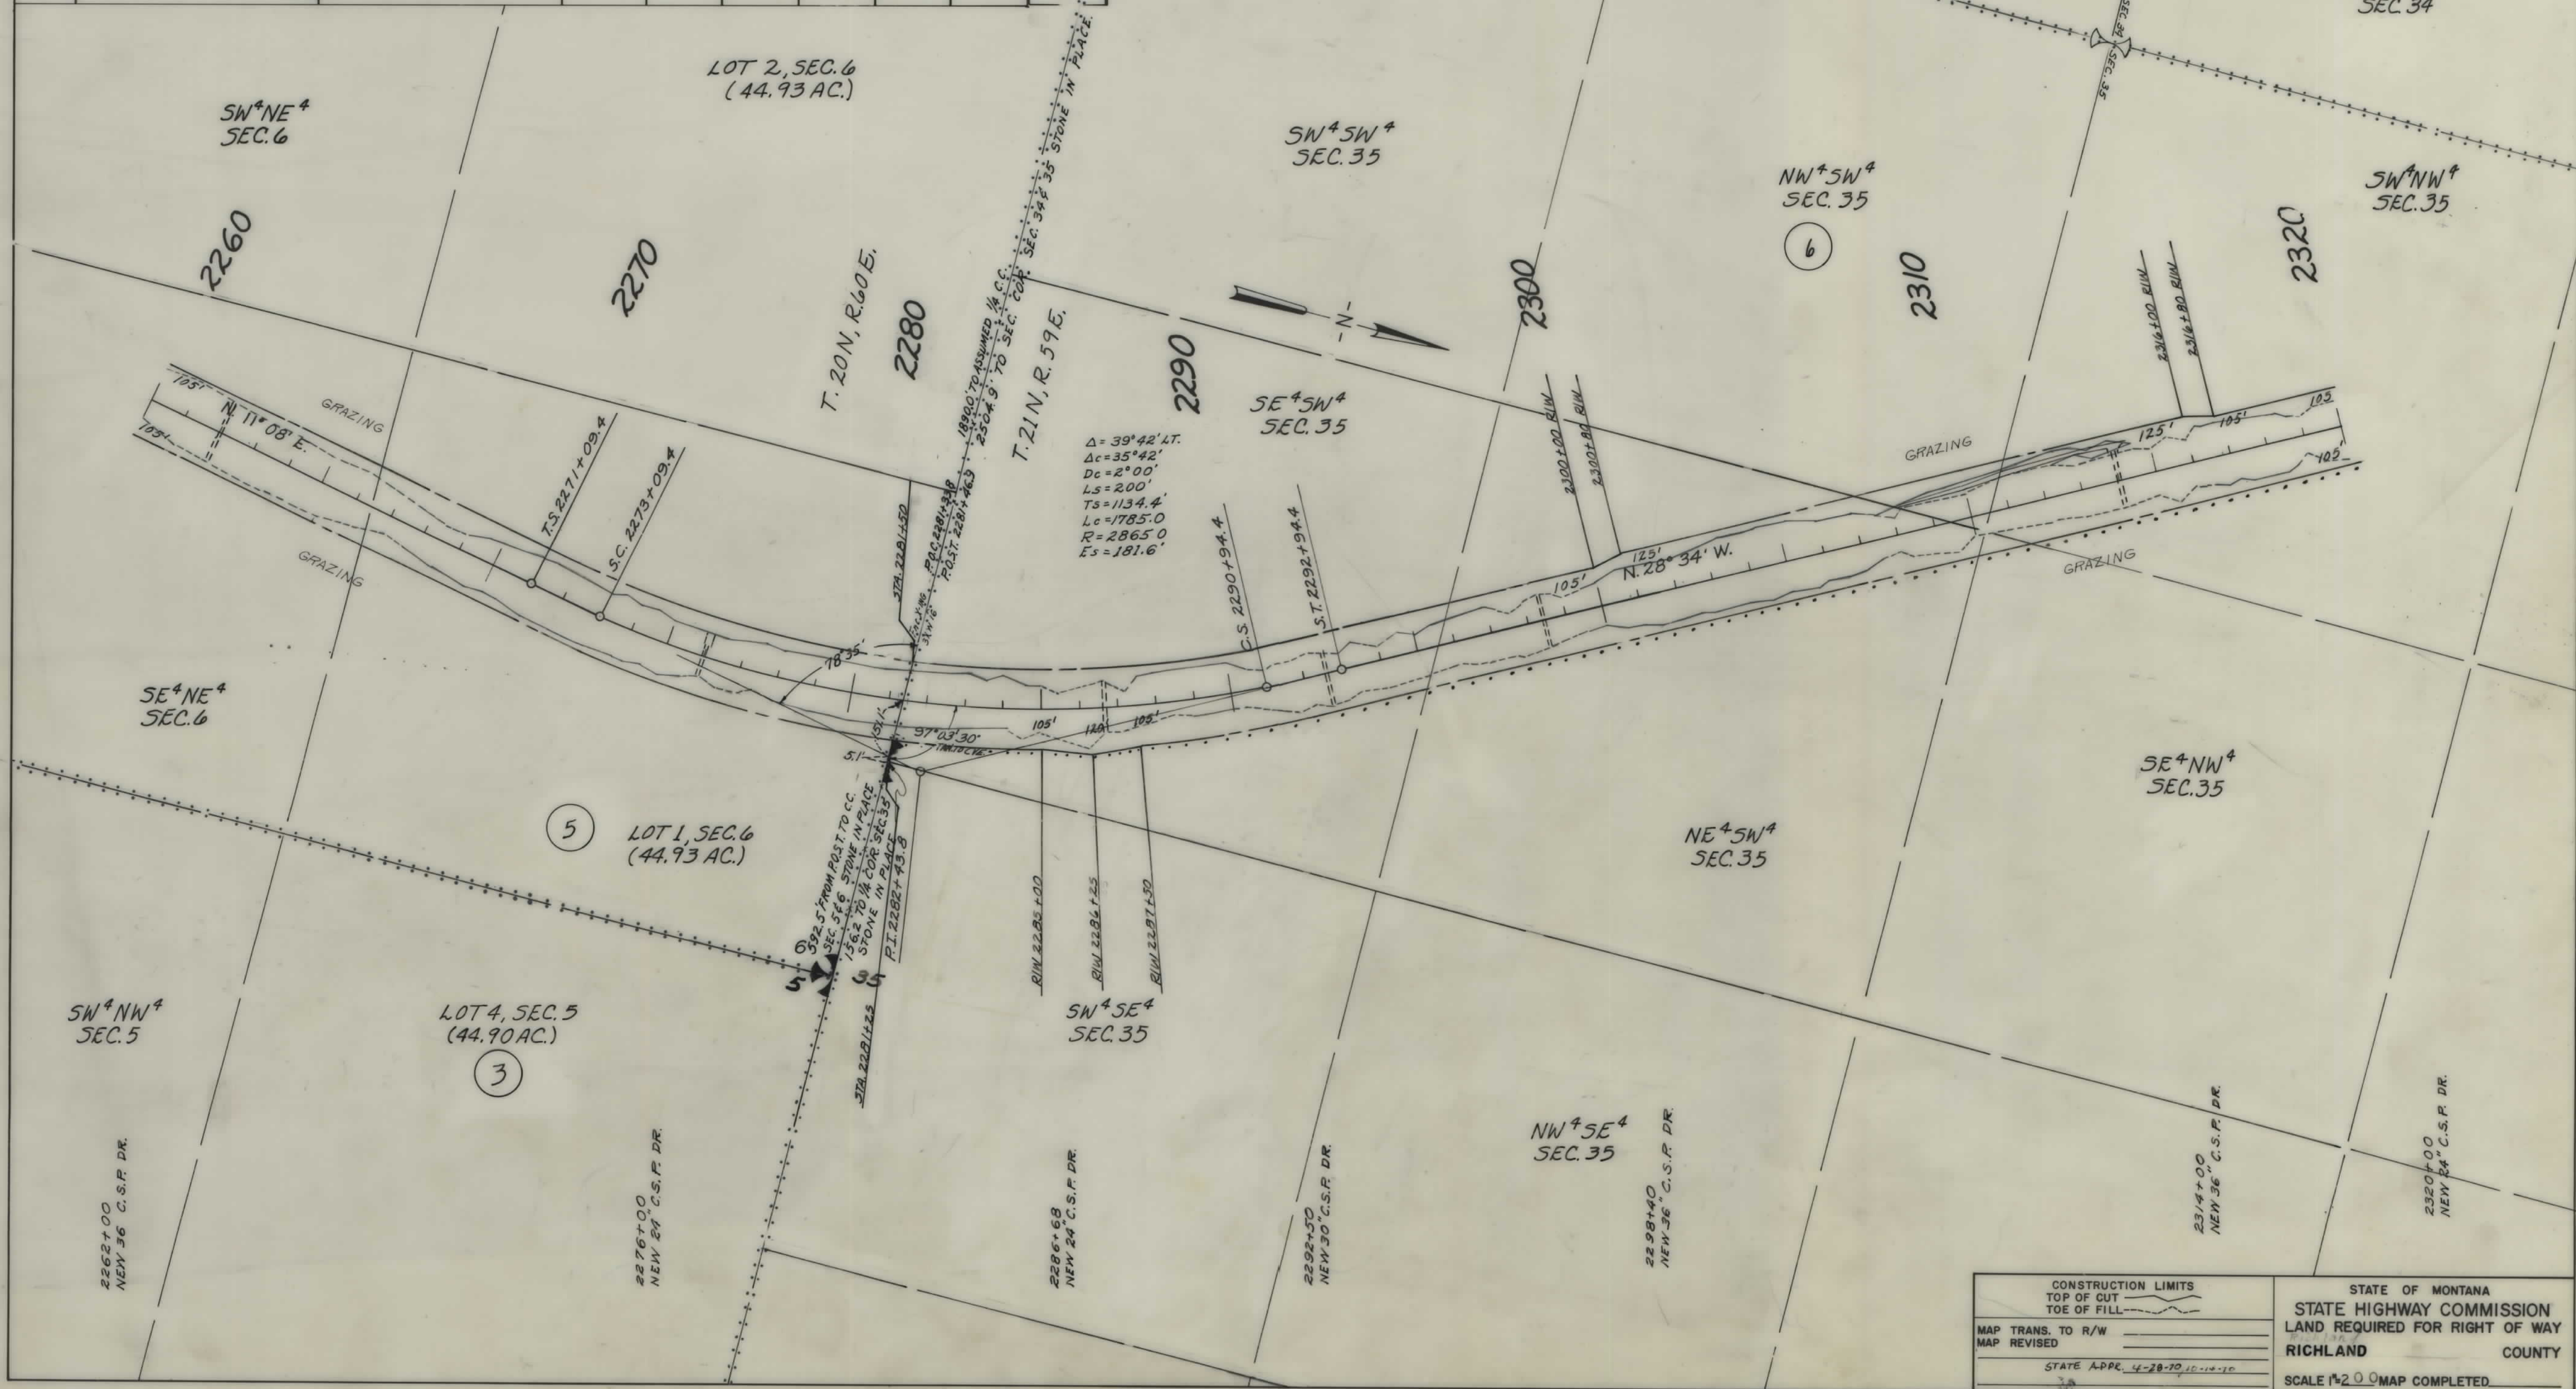

CONSTRUCTION LIMITS TOP OF CUT TOE OF FILL		STATE OF MONTANA STATE HIGHWAY COMMISSION LAND REQUIRED FOR RIGHT OF WAY	
MAP TRANS. TO R/W		RICHLAND COUNTY	
MAP REVISED		SCALE 1"=20' MAP COMPLETED	
STATE APPR. 4-28-70 10-10-70			

OWNERSHIPS									
PARCEL	NAME	ADDRESS	TOTAL AREA	GROSS R/W AREA	P.T.W. AREA	AREA TO BE ACQUIRED	REMAINDER		CONST. PERMIT AREA
							LEFT	RIGHT	
6	VICTOR, WALTER, WILBUR BUXBAUM	3KAAR RTE., SIDNEY, MONTANA	169.5 AC.	28.4 AC.	-	28.4 AC.	141.1 AC.		
7	U. S. A. (B. L. M.)			0.5 AC.	-	0.5 AC.			
8	WILLIAM G. HENNEN	503 8TH AVE. NE, SIDNEY, MONTANA	140.0 AC.	0.4 AC.	-	0.4 AC.		159.6 AC.	
9	WILLIAM I. & ELEANOR R. ALBERT								
	CID TO N.J. & ERICA HASTETTER		SEE	SHEET	#	10			


FED. ROAD DIST. NO.	STATE OF MONTANA	FED. AID PROJECT NUMBERS		STATE NO.	SHEET NO.	TOTAL SHEETS
		CONST. NO.	R/W NO.			
8	MONTANA		S-128 (8)	3128-8	7	10



CONSTRUCTION LIMITS TOP OF CUT TOE OF FILL		STATE OF MONTANA STATE HIGHWAY COMMISSION LAND REQUIRED FOR RIGHT OF WAY	
MAP TRANS. TO R/W		RICHLAND	COUNTY
MAP REVISED		SCALE 1"=20' MAP COMPLETED	
STATE APPR.	4-28-70, 10-14-70		

OWNERSHIPS									
PARCEL	NAME	ADDRESS	TOTAL AREA	GROSS R/W AREA	P.T.W. AREA	AREA TO BE ACQUIRED	REMAINDER		CONST. PERMIT AREA
							LEFT	RIGHT	
9	WILLIAM I. & ELEANOR R. ALBERT CID TO N.J. & ERICA HASTETTER		SEE SHEET #			10			
11	VICTOR BUXBAUM ET. AL.	SIDNEY, MONTANA	"FENCING ONLY"						


FED. ROAD DIST. NO.	STATE OF MONTANA	FED. AID PROJECT NUMBERS		STATE NO.	SHEET NO.	TOTAL SHEETS
		CONST. NO.	R/W NO.			
8			S-128-8	3128-8	8	10

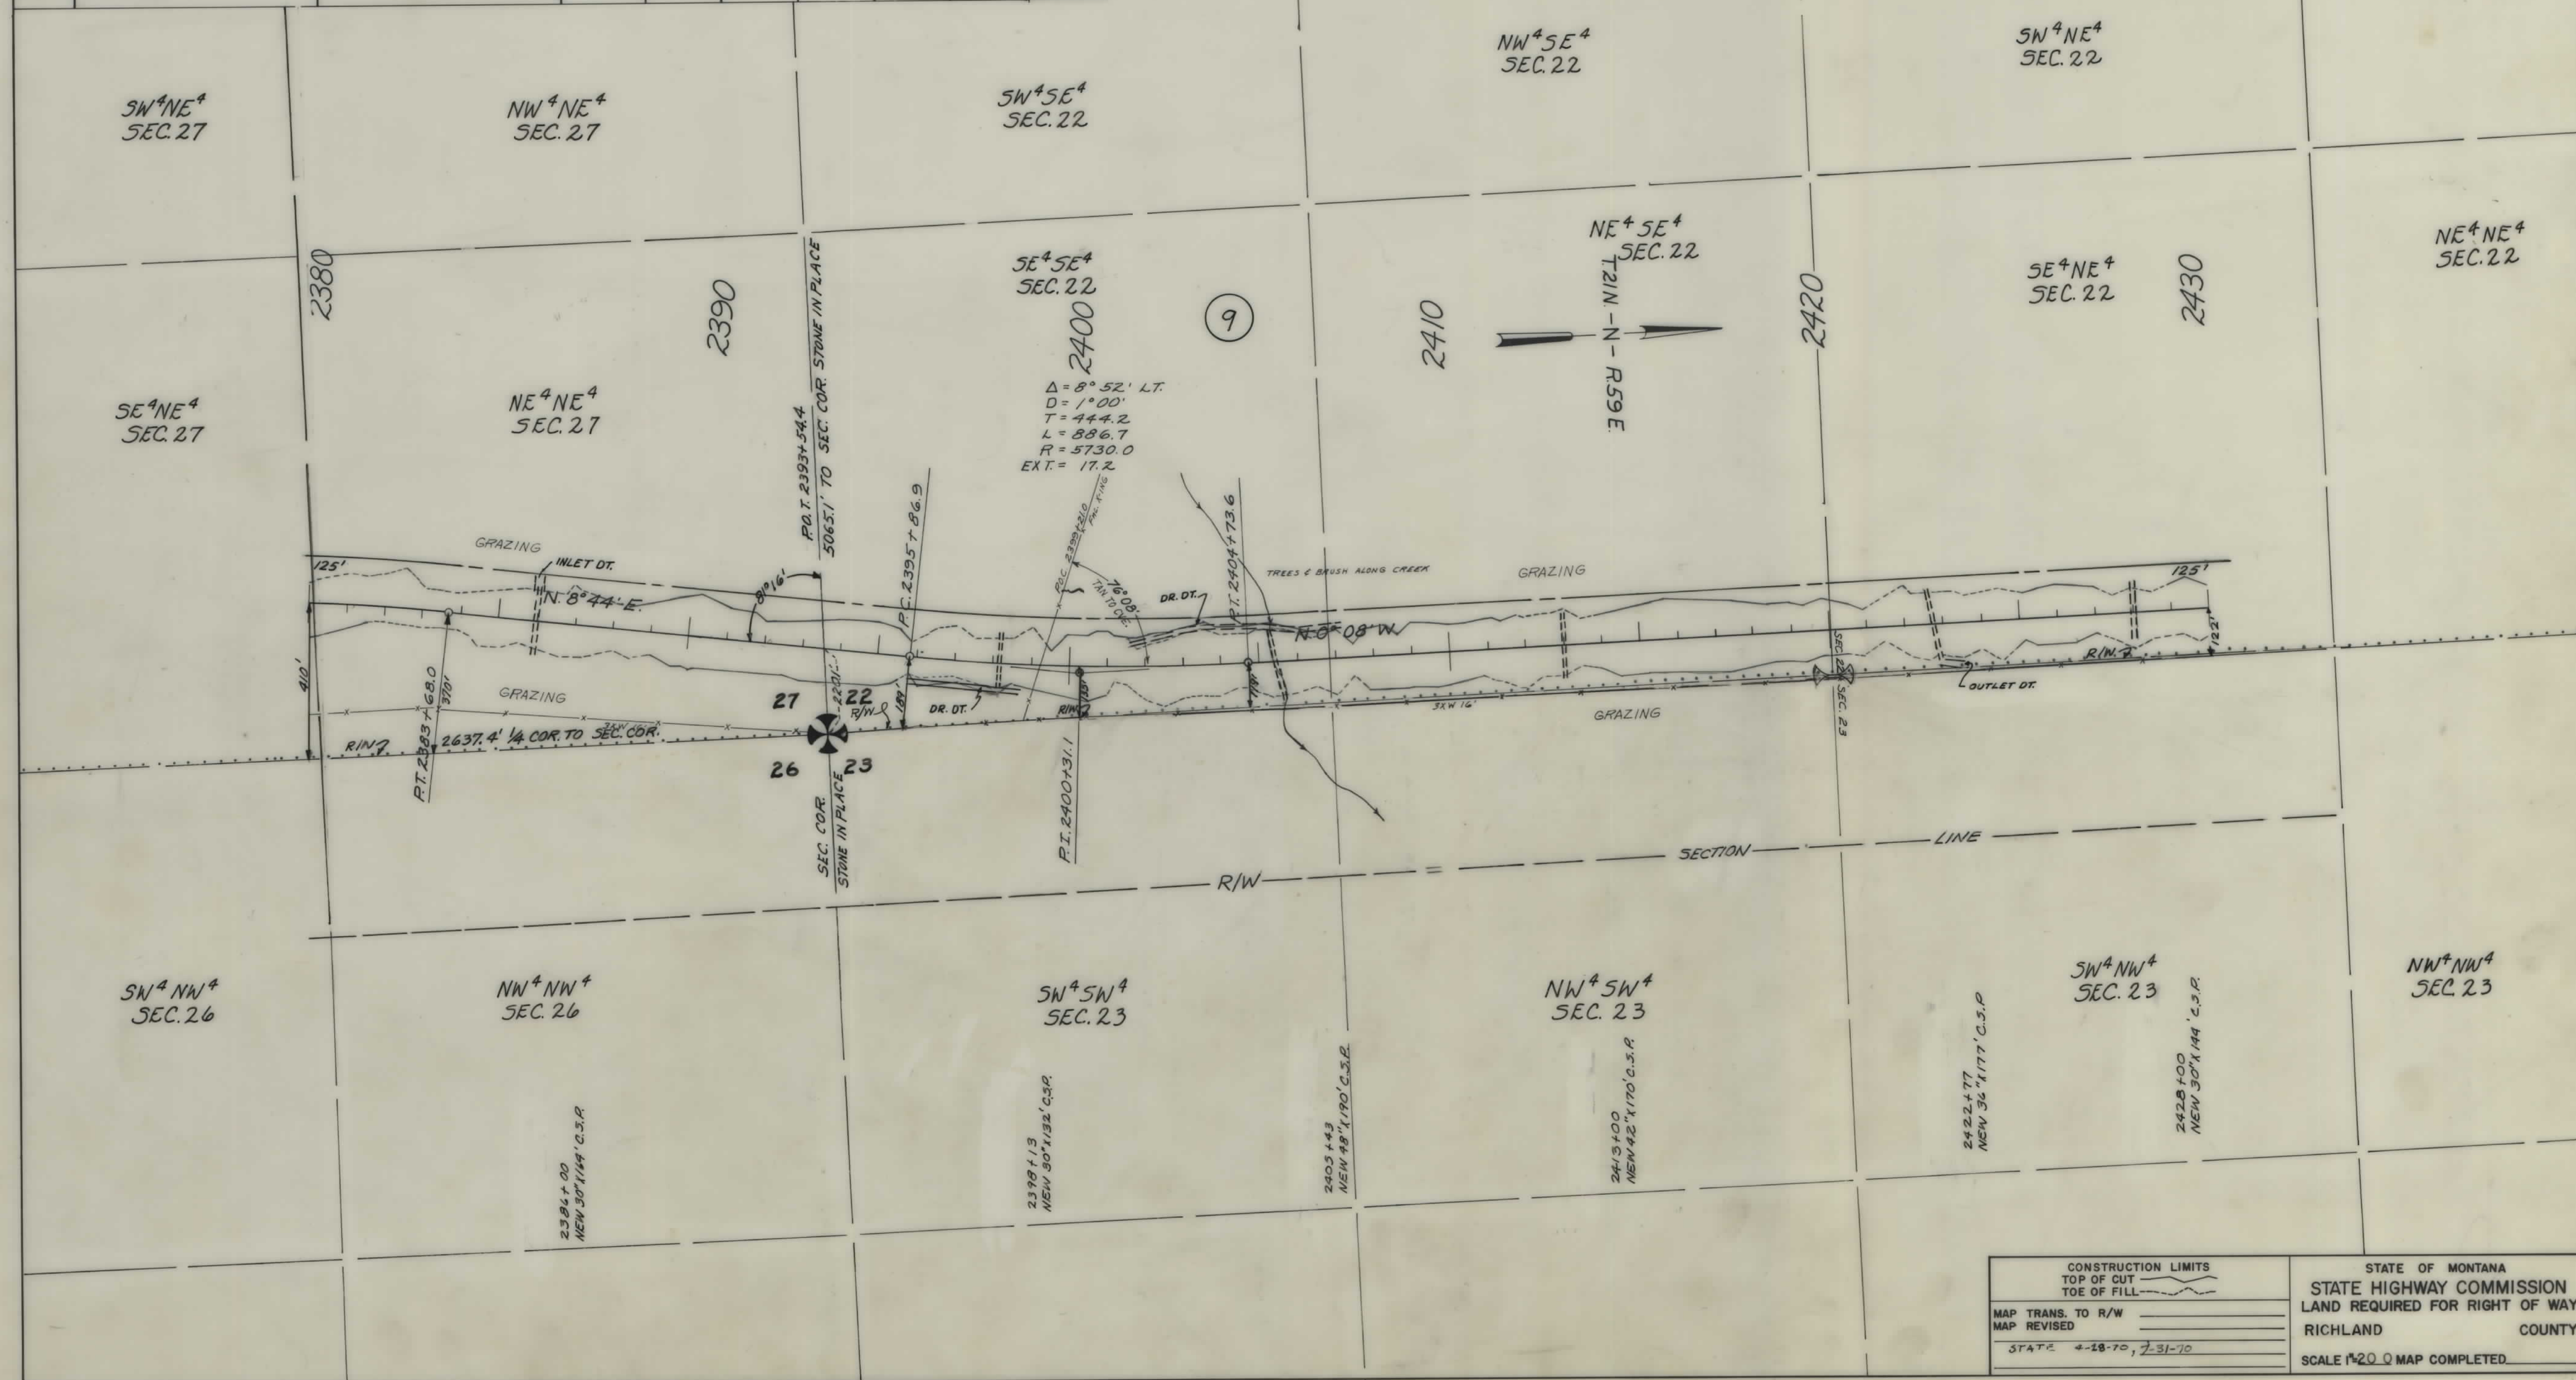

CONSTRUCTION LIMITS		STATE OF MONTANA	
TOP OF CUT	TOE OF FILL	STATE HIGHWAY COMMISSION	
MAP TRANS. TO R/W	MAP REVISED	LAND REQUIRED FOR RIGHT OF WAY	
STATE 4-18-70, 7-31-70		RICHLAND COUNTY	
		SCALE 1"=20' MAP COMPLETED	

[illegible]

FED. ROAD DIST. NO.	STATE OF	FED. AID PROJECT NUMBERS		STATE	SHEET	TOTAL
		CONST NO.	R/W NO.	NO.	NO.	SHEETS
8	MONTANA		S - 128 - (8)	3128-8	9	10

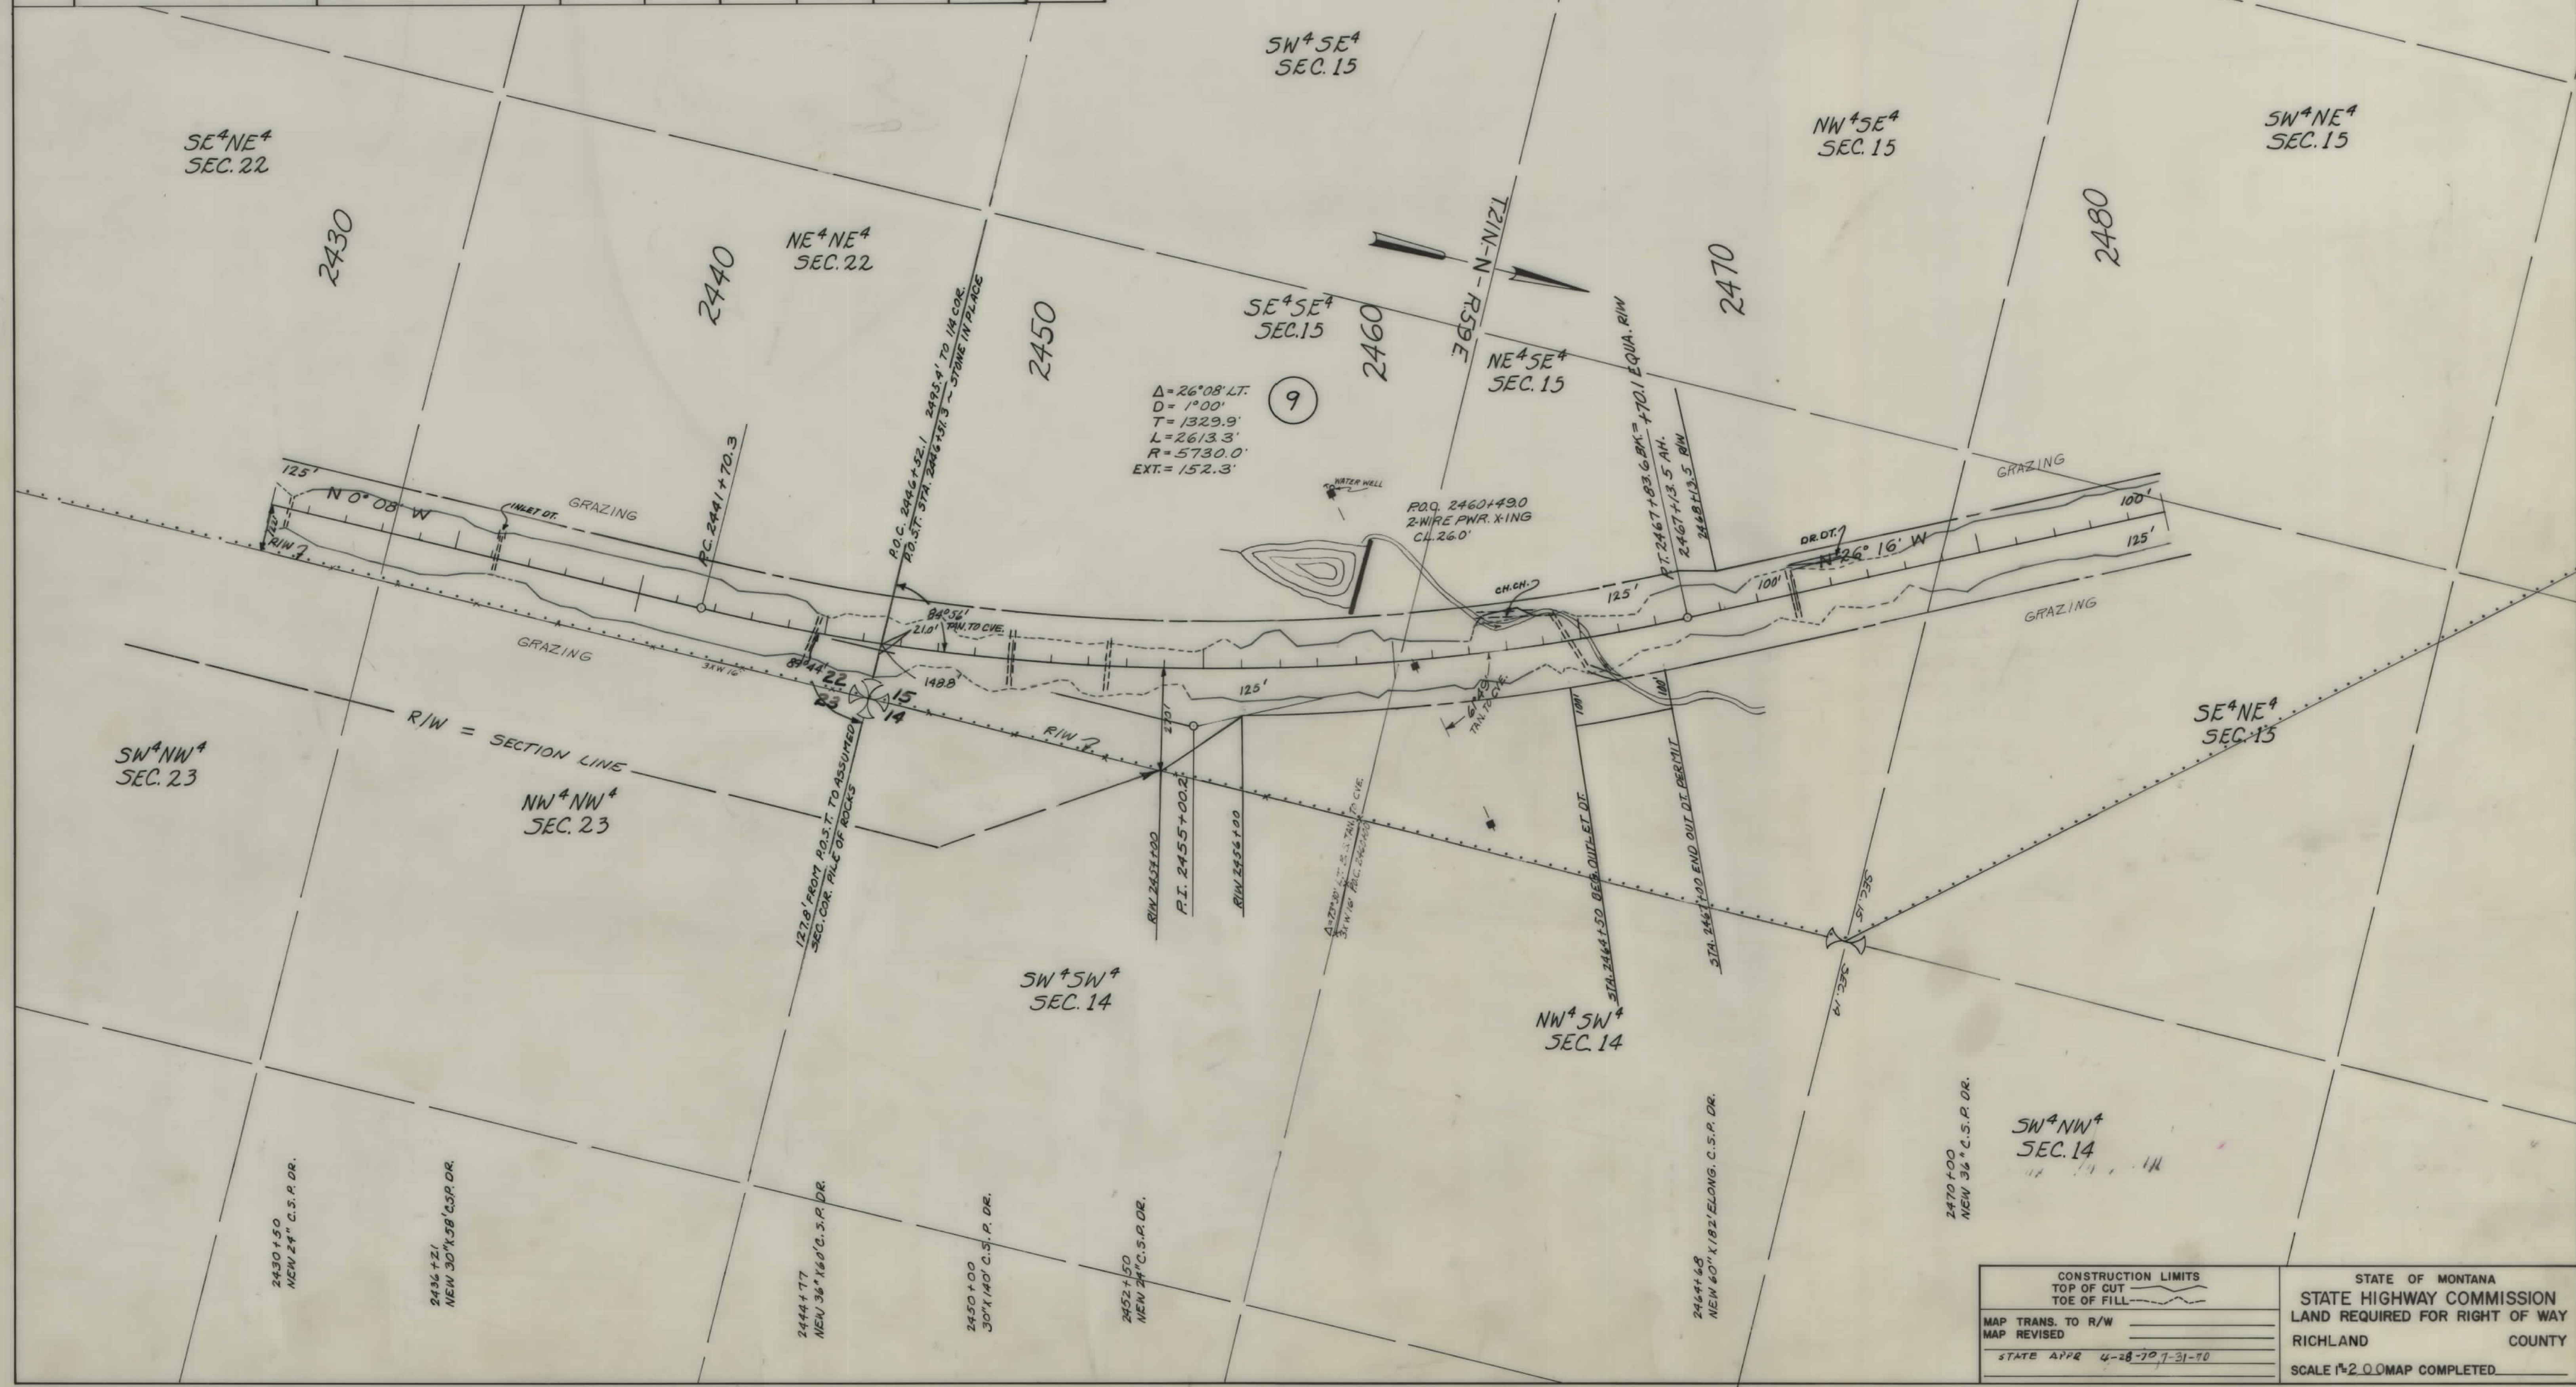

CONSTRUCTION LIMITS TOP OF CUT TOE OF FILL MAP TRANS. TO R/W MAP REVISED STATE APPR <u>4-28-70 7-31-70</u>	STATE OF MONTANA STATE HIGHWAY COMMISSION LAND REQUIRED FOR RIGHT OF WAY RICHLAND COUNTY SCALE <u>1"=2.00</u> MAP COMPLETED
--	---

U

