


PLANS

NOT

TO

SCALE

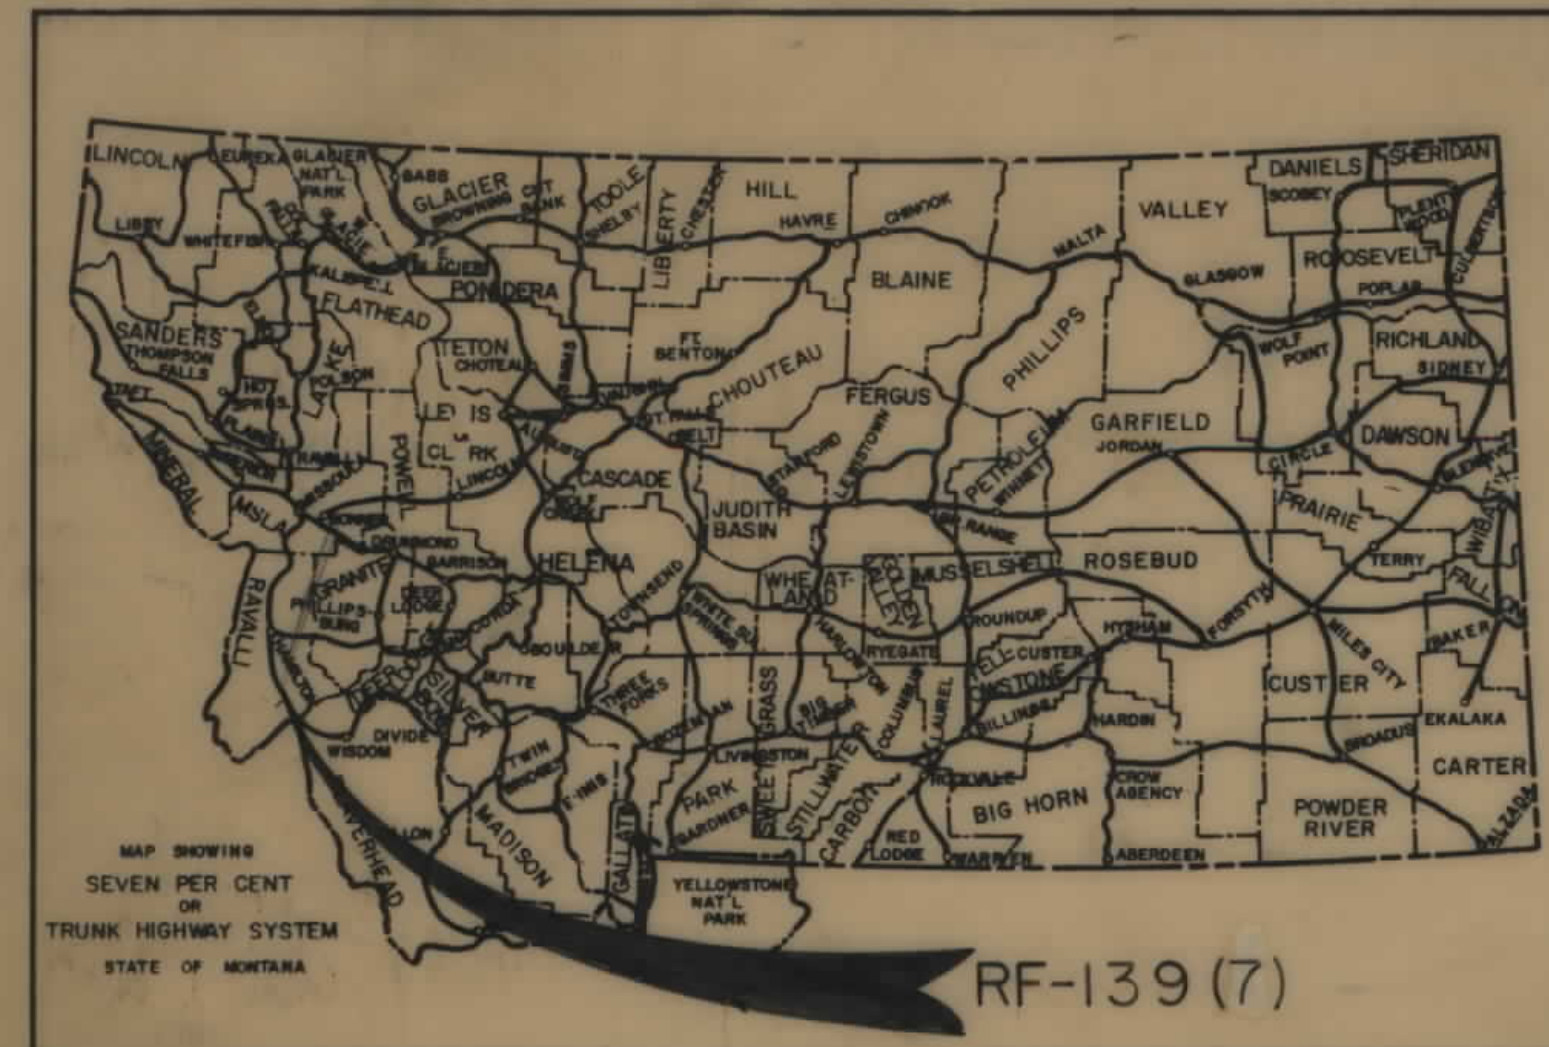


CONVENTIONAL SIGNS	
RIGHT OF WAY LINE	---
CENTERLINE (C) OR PROJECTED LINE	---
ST'D. CENTERLINE	---
PARCEL NUMBER	②
OWNERSHIP BOUNDARY	---
R/W USE EXISTING R/W LT OR RT	---
PRESENT TRAVELED WAY (PTW)	---
R/W LINE FENCED	---
RAILROAD R/W	---
CONSTRUCTION LIMITS	CUT --- FILL ---
FENCE LINE	---
CONTROL OF ACCESS WITH FENCE	---
CONTROL OF ACCESS WITHOUT FENCE	---
GATE IN FENCE	---
CATTLE GUARD=24'	---
STATE & NATIONAL BORDER LINES	---
CITY OR TOWN LIMITS LINE	---
COUNTY LINE	---
RESERVATION LINE	---
TOWNSHIP & SECTION LINE	---
1/2 SECTION LINE	---
1/4 SECTION LINE	---
SECTION CORNER	FOUND UNFOUND
1/4 SECTION COR.	---
1/16 SECTION COR.	---
CENTER OF SECTION	---
TELEPHONE OR TELEGRAPH POLES IN PLACE	---
POWER POLES IN PLACE	---
TEL OR TEL OR POWER POLES TO BE MOVED	---
NEW PIPES	---
OLD PIPES IN PLACE	---
OUTLET DITCH	---
INLET DITCH	---
DITCHES	---
CHANNEL CHANGES	CH. CHG. ---
BRIDGE	---
RAILROADS	---
LIMITED ACCESS	---

RELATED PROJECTS
F-174(9) PE. F-174(10) R/W FAP 139-D FAP 139-A V-1
ASSOCIATED PROJECT AGREEMENT NUMBERS
F-139(6) PE. F-139(7) R/W

STATE OF MONTANA
DEPARTMENT OF HIGHWAYS
RIGHT OF WAY PLAN OF
FEDERAL AID PROJECT NO. RF-139() R/W
RF-139() CONST.
3 MILE SO. OF HAMILTON SO.
A LIMITED ACCESS FACILITY
4.998 MILES

692+20 END RF-139 (7) R/W
691+96.3 END RF-139 () CONST.

429+86.2 BEG. RF-139 () CONST.
423+75.0 BEG. RF-139 (7) R/W

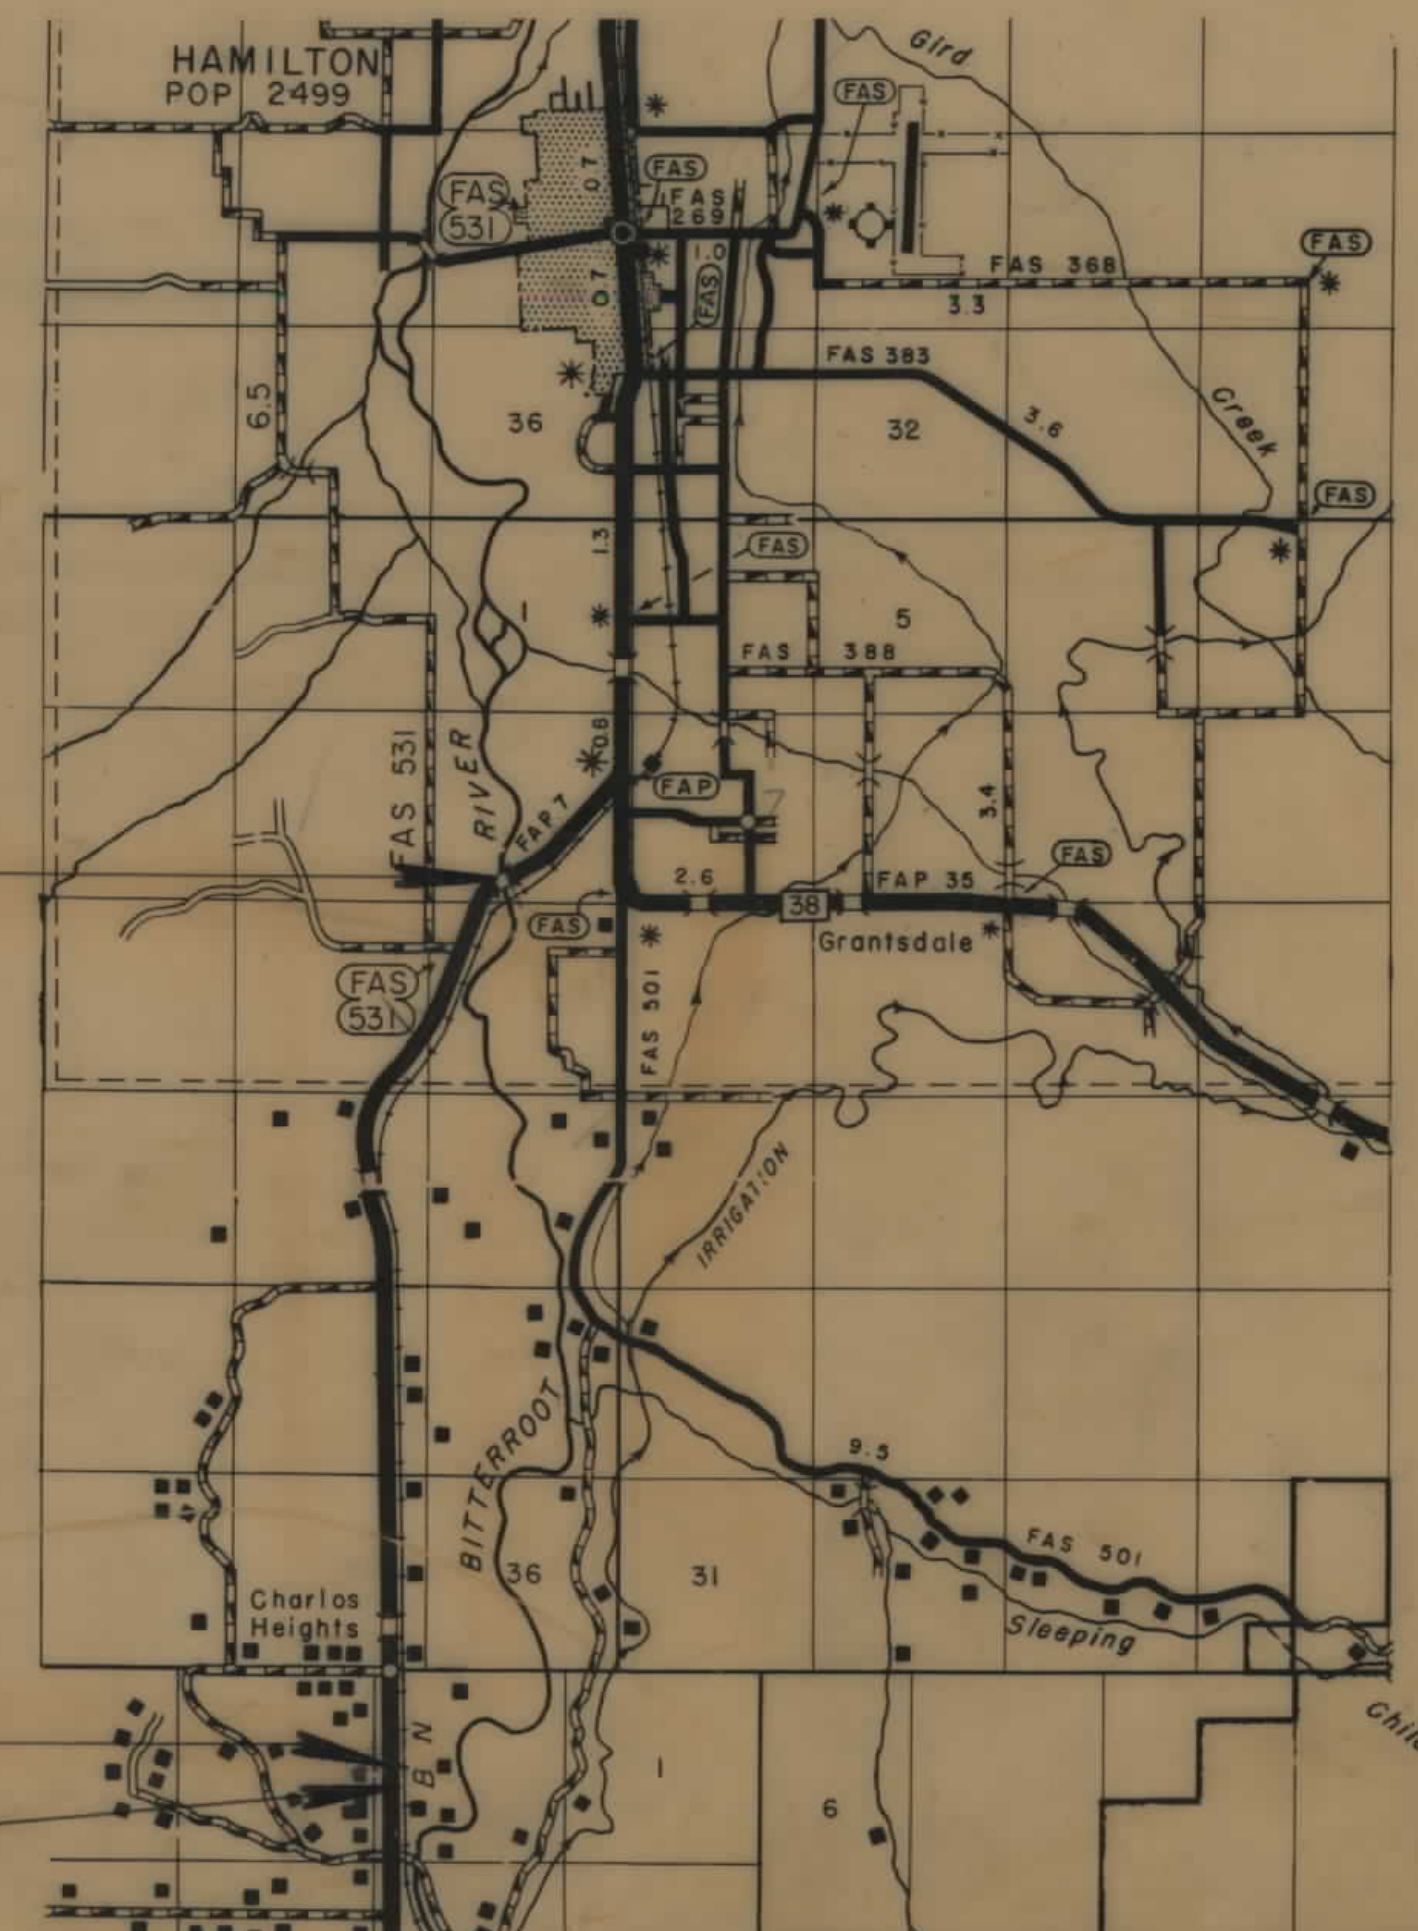

LIMITED ACCESS CONDITIONS
PER COMMISSION RESOLUTION PASSED APRIL 29, 1974
PUBLIC APPROACHES: NO MORE THAN TWO PUBLIC AT-GRADE APPROACHES PER SIDE PER MILE. ALLOWABLE PUBLIC APPROACHES, NOT IN EXISTENCE AT THE TIME OF CONSTRUCTION, WILL REQUIRE APPROVAL OF THE LOCAL PLANNING AGENCY, BOARD OF COUNTY COMMISSIONERS AND DEPT. OF HIGHWAYS.
PRIVATE APPROACHES: (A) NO MORE THAN FOUR APPROACHES PER SIDE PER MILE. PRIVATE ACCESS RIGHTS WILL BE ACQUIRED BY PURCHASE.
(B) ADDITIONAL FARM FIELD SERVICE APPROACHES MAY BE ALLOWED. THESE APPROACHES MAY NOT SERVE OCCUPIED RESIDENCES, COMMERCIAL ENTERPRISES OR THE LIKE. FIELD SERVICE APPROACHES WILL BE ALLOWED BY TEMPORARY PERMIT ISSUED BY THE PERMIT UNIT-DEPT. OF HIGHWAYS.

INDEX		
PARCEL NO.	OWNERSHIPS	SHEET NO.
1	BURLINGTON NORTHERN RAILROAD INC. 123456789	10
2	RICHARD L. NEVILLE	2
3	TERRY W. SCHMITT	2
4	STEVEN W. MENTRE 1/2 J. & J. M. GROSSIN	2
5	ST. ELEANORE BILLINGSLEY	2
6	JEFFREY GOULD	2-3
7	RUSSELL J. & ALMA M. PORTER	3
8	PORTERBILT COMPANY, INC.	3
9	HELEN P. CARRUTHERS	3
10	LARRY E. M. E. M. GROSSIN	3
11	FLORA M. E. M. M. COLARIS	3-4
12	ELANA BEAN	4
13	SAM T. & ALICE E. FOSS, C/O L. C. & P. LARSON	4
14	SAM T. & ALICE E. FOSS	4
15	SAM T. & ALICE E. FOSS	4-5
16	SAM T. & ALICE E. FOSS	5-6
17	SAM T. & ALICE E. FOSS	6
18	SAM T. & ALICE E. FOSS	6
19	SAM T. & ALICE E. FOSS	7-8
20	WILFRED BUNKER	8-9
21	MEDICINE TREE RANCHES INC.	9
22	CHARLES A. & L. M. JOHNSON 1/2 AL & ANNE LARCI	9-10
23	GEORGE R. THOMAS	10
24	SARLEY EMMES	10
25	LEO E. & SYLVIA A. DUNNELL	10
26	ANDREW T. & LOREEN L. GARD	10
27	LOREEN W. ALEXANDER	10
28	J. E. & D. M. SMITH 1/2 C. I. & M. A. SLIPER	10
29	THOMAS A. FORD ETAL.	10
30	RAVALLI COUNTY	2-3-4
31	DELETED	2
32	FRED H. & LINDA SPRINGER	2
33	ROGER W. & VERONICA WHEATON	2
5.1	ST. ELEANORE BILLINGSLEY 1/2 H. W. & M. K.	2
27.1	LOREEN W. ALEXANDER 1/2 HOWARD W. & LAYNA D. LYONS	10
27.2	LOREEN W. ALEXANDER 1/2 HOWARD W. & LAYNA D. LYONS	10
19.1	SAM T. & ALICE E. FOSS 1/2 J. E. & SANDRO SHOOK	6-7
34	WARDS COVE T.R.R. DISTRICT	2-4

STATE OF MONTANA
DEPARTMENT OF HIGHWAYS

APPROVED: JUNE 3, 1976

H. J. ANDERSON
DIRECTOR OF HIGHWAYS

BY: [Signature]
ADMINISTRATOR
ENGINEERING DIVISION

U.S. DEPARTMENT OF TRANSPORTATION
FEDERAL HIGHWAY ADMINISTRATION

APPROVED: DIVISION ENGINEER DATE

APPRAISAL RPA 6/11/76, 214.177
State App 7/12/76, 516/77


OWNERSHIPS									
PARCEL	NAME	ADDRESS	TOTAL AREA	GROSS R/W AREA	P.T.W. AREA	AREA TO BE ACQUIRED	REMAINDER		CONST. PERM. AREA
							LEFT	RIGHT	PERM. EASE AREA
1	BURLINGTON NORTHERN INC.	RT. 1 BOX 1255 HAMILTON, MONT.		0.98 AC.	0.60 AC.	0.38 AC.			0.07 AC.
2	RICHARD L. NEVILLE	RT. 1 BOX 134 HAMILTON, MONT.	7.80 AC.	0.94 AC.	0.13 AC.	0.81 AC.	6.86 AC.		0.05 AC.
3	JERRY W. SCHMITT	RT. 2 BURNS LAKE BC. CANADA	11.20 AC.	2.93 AC.	1.39 AC.	1.04 AC.	8.77 AC.		0.11 AC.
4	STEVEN W. ANDREWS & J. L. A. MCROSSIN	RT. 1 BOX 1245 HAMILTON, MONT.	0.65 AC.	0.26 AC.		0.26 AC.	0.39 AC.		0.06 AC.
5	L.P. & ELEANORE GILLINGSLEY	HAMILTON, MONTANA	11.70 AC.	4.02 AC.	2.54 AC.	1.48 AC.	7.68 AC.		0.40 AC.
6	JEROME GOULD	HAMILTON, MONTANA							1.87 AC.
30	RAVALLI COUNTY								
31	DELETED								
32	FRED H. & LINDA SPRINGER	RTE 1, BOX 1251, HAMILTON, MONT.		0.14 AC.	0.14 AC.				
33	ROGER W. & VERONICA WHEATON	RTE 1, BOX 1252, HAMILTON, MONT.		0.07 AC.	0.07 AC.				
51	L.P. & ELEANORE GILLINGSLEY & H.W. & M. HARVEY & J.B. & E. BACKNER	HAMILTON, MONT.	1.35 AC.	0.51 AC.		0.51 AC.	0.84 AC.		0.13 AC.
34	WARDS COVE IRR. DISTRICT			0.25 AC.	0.12 AC.	0.13 AC.			0.03 AC.

STATE OF MONTANA	FED. AID PROJECT NUMBERS		STATE NO.	SHEET TOTAL
	CONST. NO.	R/W NO.		
		RF-139 (7)	2139-07	2 10

"SEE SHEET #1 FOR ACCESS LIMITATIONS"

STA. 447+14
BURIED TEL. SVC. CABLE X-ING E.

SE * NE * SEC 3

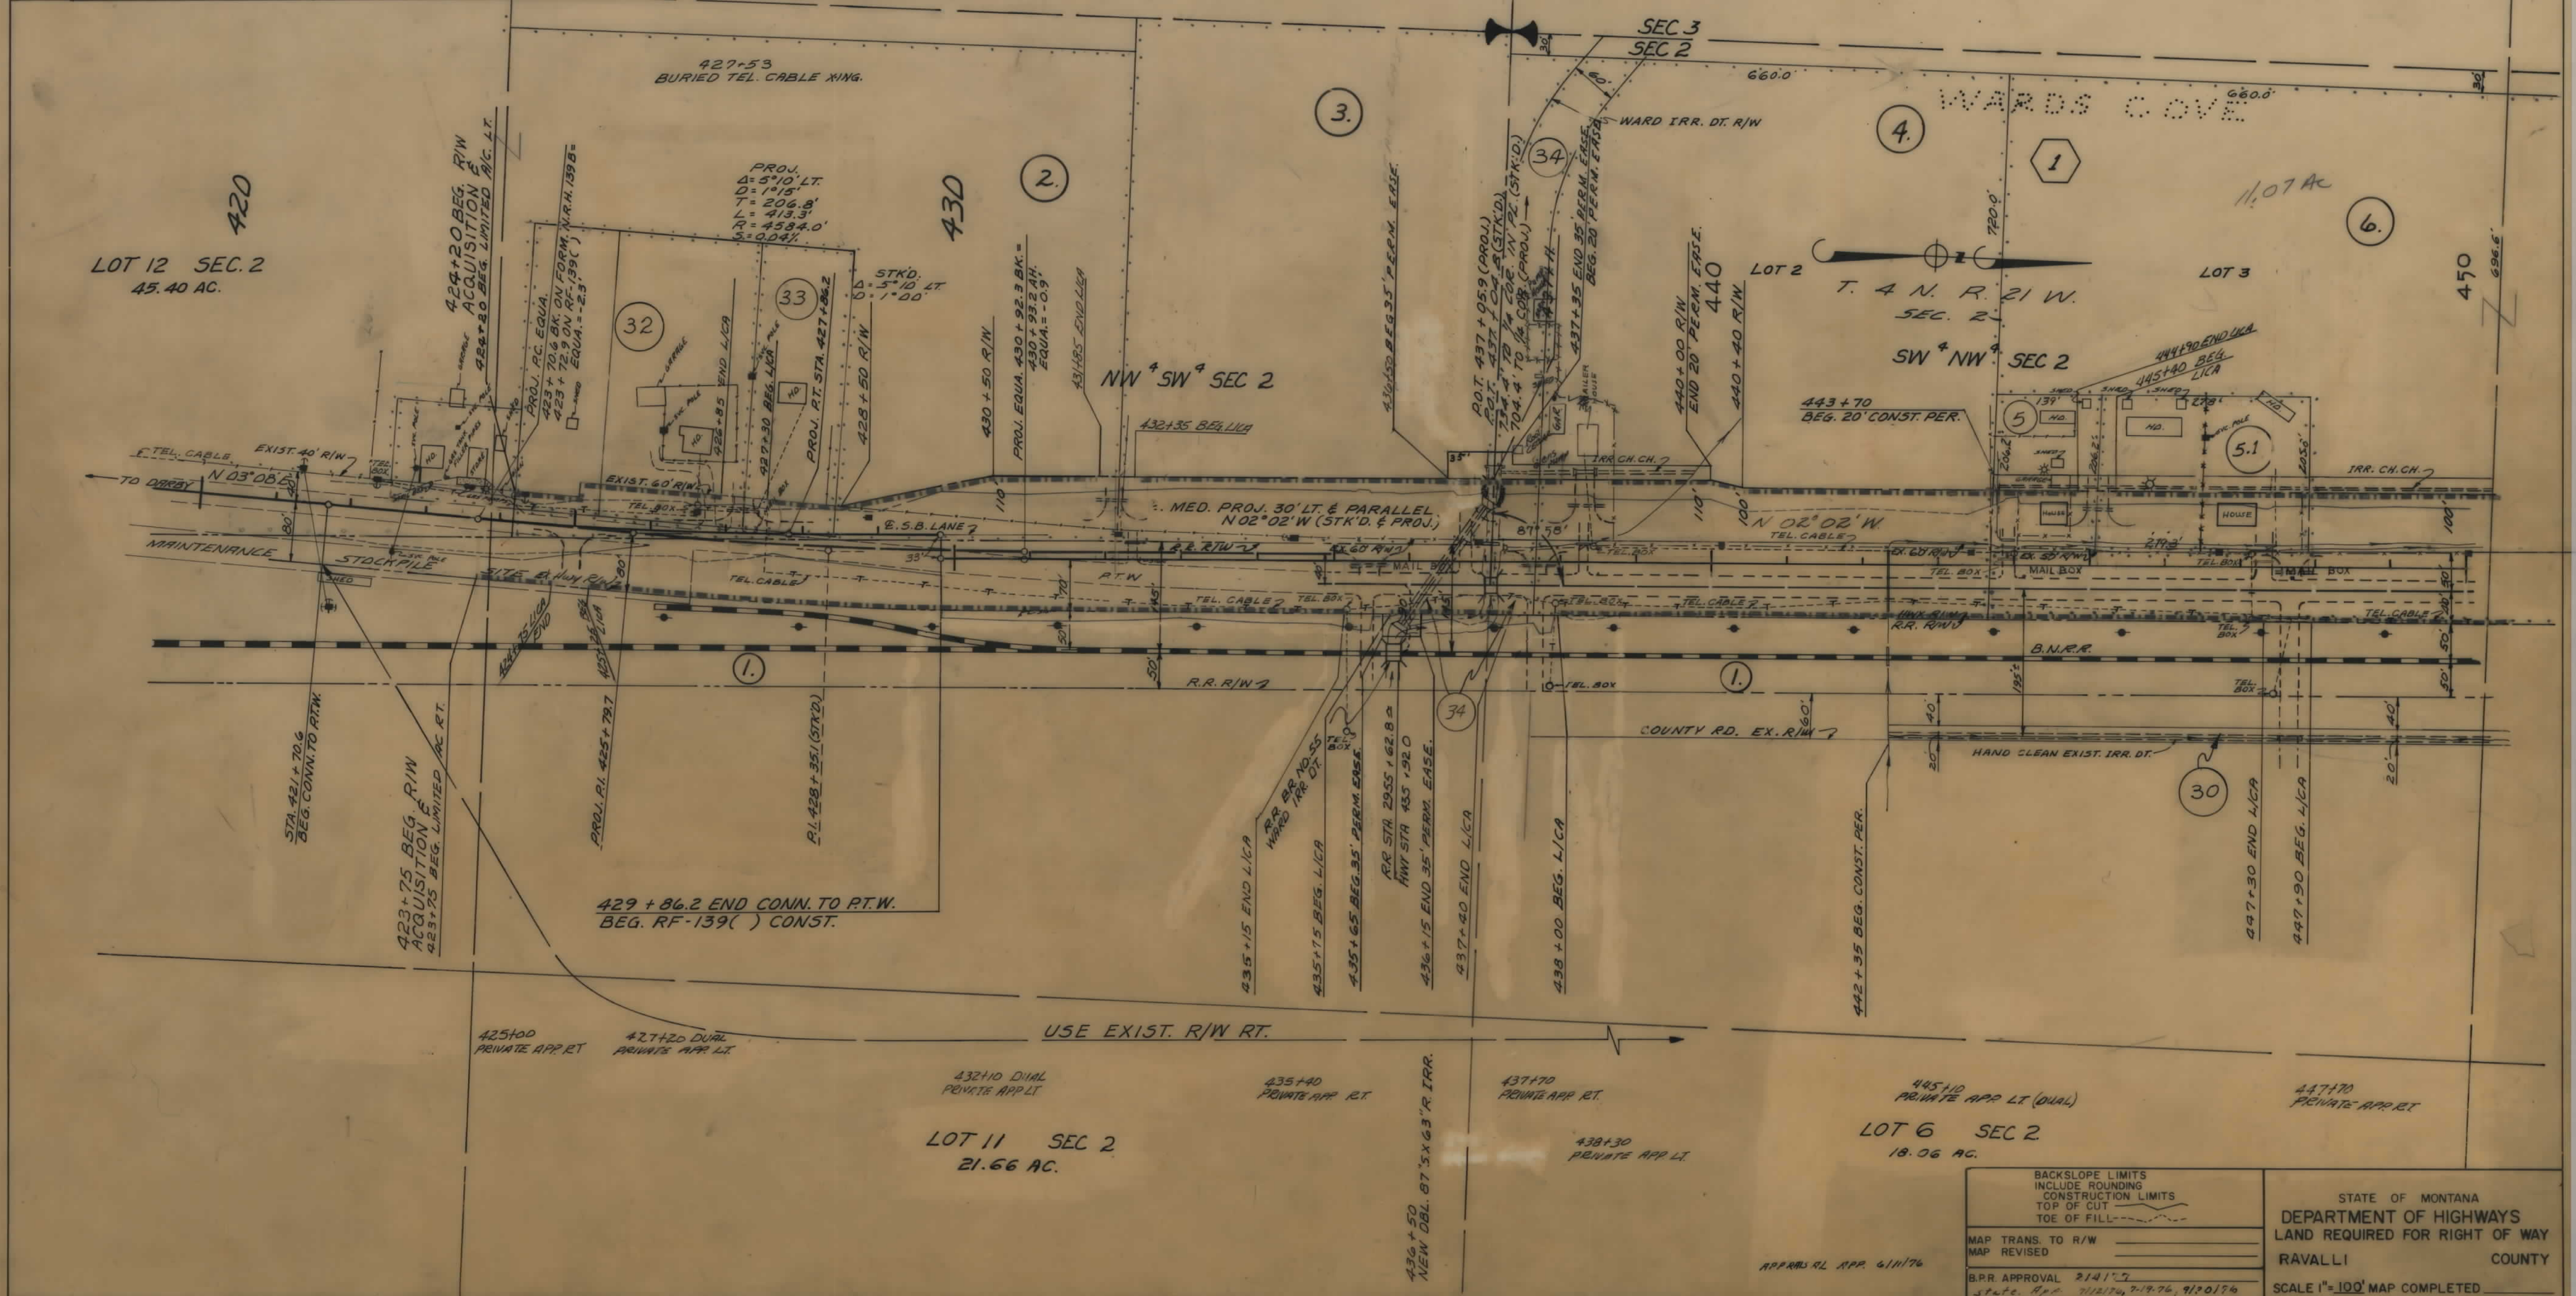


BACKSLOPE LIMITS INCLUDE ROUNDING CONSTRUCTION LIMITS TOP OF CUT TOE OF FILL		STATE OF MONTANA DEPARTMENT OF HIGHWAYS LAND REQUIRED FOR RIGHT OF WAY RAVALLI COUNTY	
MAP TRANS. TO R/W		SCALE 1"=100' MAP COMPLETED	
MAP REVISED			
B.P.R. APPROVAL 2/14/77			
STATE APP. 7/12/74, 7/19/76, 9/20/76			
2/7/77, 4/11/77, 6/12/77, 7/11/77, 8/12/77, 10/12/77, 11/30/77, 6/28/78			

OWNERSHIPS									
PARCEL	NAME	ADDRESS	TOTAL AREA	GROSS R/W AREA	P.T.W. AREA	AREA TO BE ACQUIRED	REMAINDER		CONST. PERMIT AREA
							LEFT	RIGHT	
1	DUELINGBORN NORTHERN INC.				3.85 AC.				0.07 AC.
11	FLOYD A. & PAUL M. COLPITTS	RT. 1 BOX 1229, HAMILTON, MONT.	27.80 AC.	5.16 AC.	2.11 AC.	3.05 AC.	22.64 AC.		0.56 AC.
12	ELENE BRAY	RT. 1 BOX 1227, HAMILTON, MONT.	9.10 AC.	2.55 AC.	1.67 AC.	0.83 AC.	6.55 AC.		
13	JAN T. & ALICE I. ROSS	320 1/2 S. 7th ST. HAMILTON, MONT.	9.10 AC.	1.71 AC.	1.03 AC.	0.88 AC.	7.19 AC.		0.12 AC.
14	JAN T. & ALICE I. ROSS	320 1/2 S. 7th ST. HAMILTON, MONT.	809 AC.	1.70 AC.	.92 AC.	.78 AC.	6.39 AC.		
15	JAN T. & ALICE I. ROSS	320 1/2 S. 7th ST. HAMILTON, MONT.	65.80 AC.	7.81 AC.	4.28 AC.	3.53 AC.	57.99 AC.		
30	RAVALLI COUNTY	HAMILTON, MONTANA							1.87 AC.
34	WARDS COVE IRRIGATION DIST.								
*	S/D L.C. & P.A. LARSON								

STATE OF MONTANA	FED. AID PROJECT NUMBERS		STATE NO.	SHEET NO.	TOTAL SHEETS
	CONST. NO.	R/W NO.			
		RF-139 (7)	2139-07	4	10

"SEE SHEET #1 FOR ACCESS LIMITATIONS."

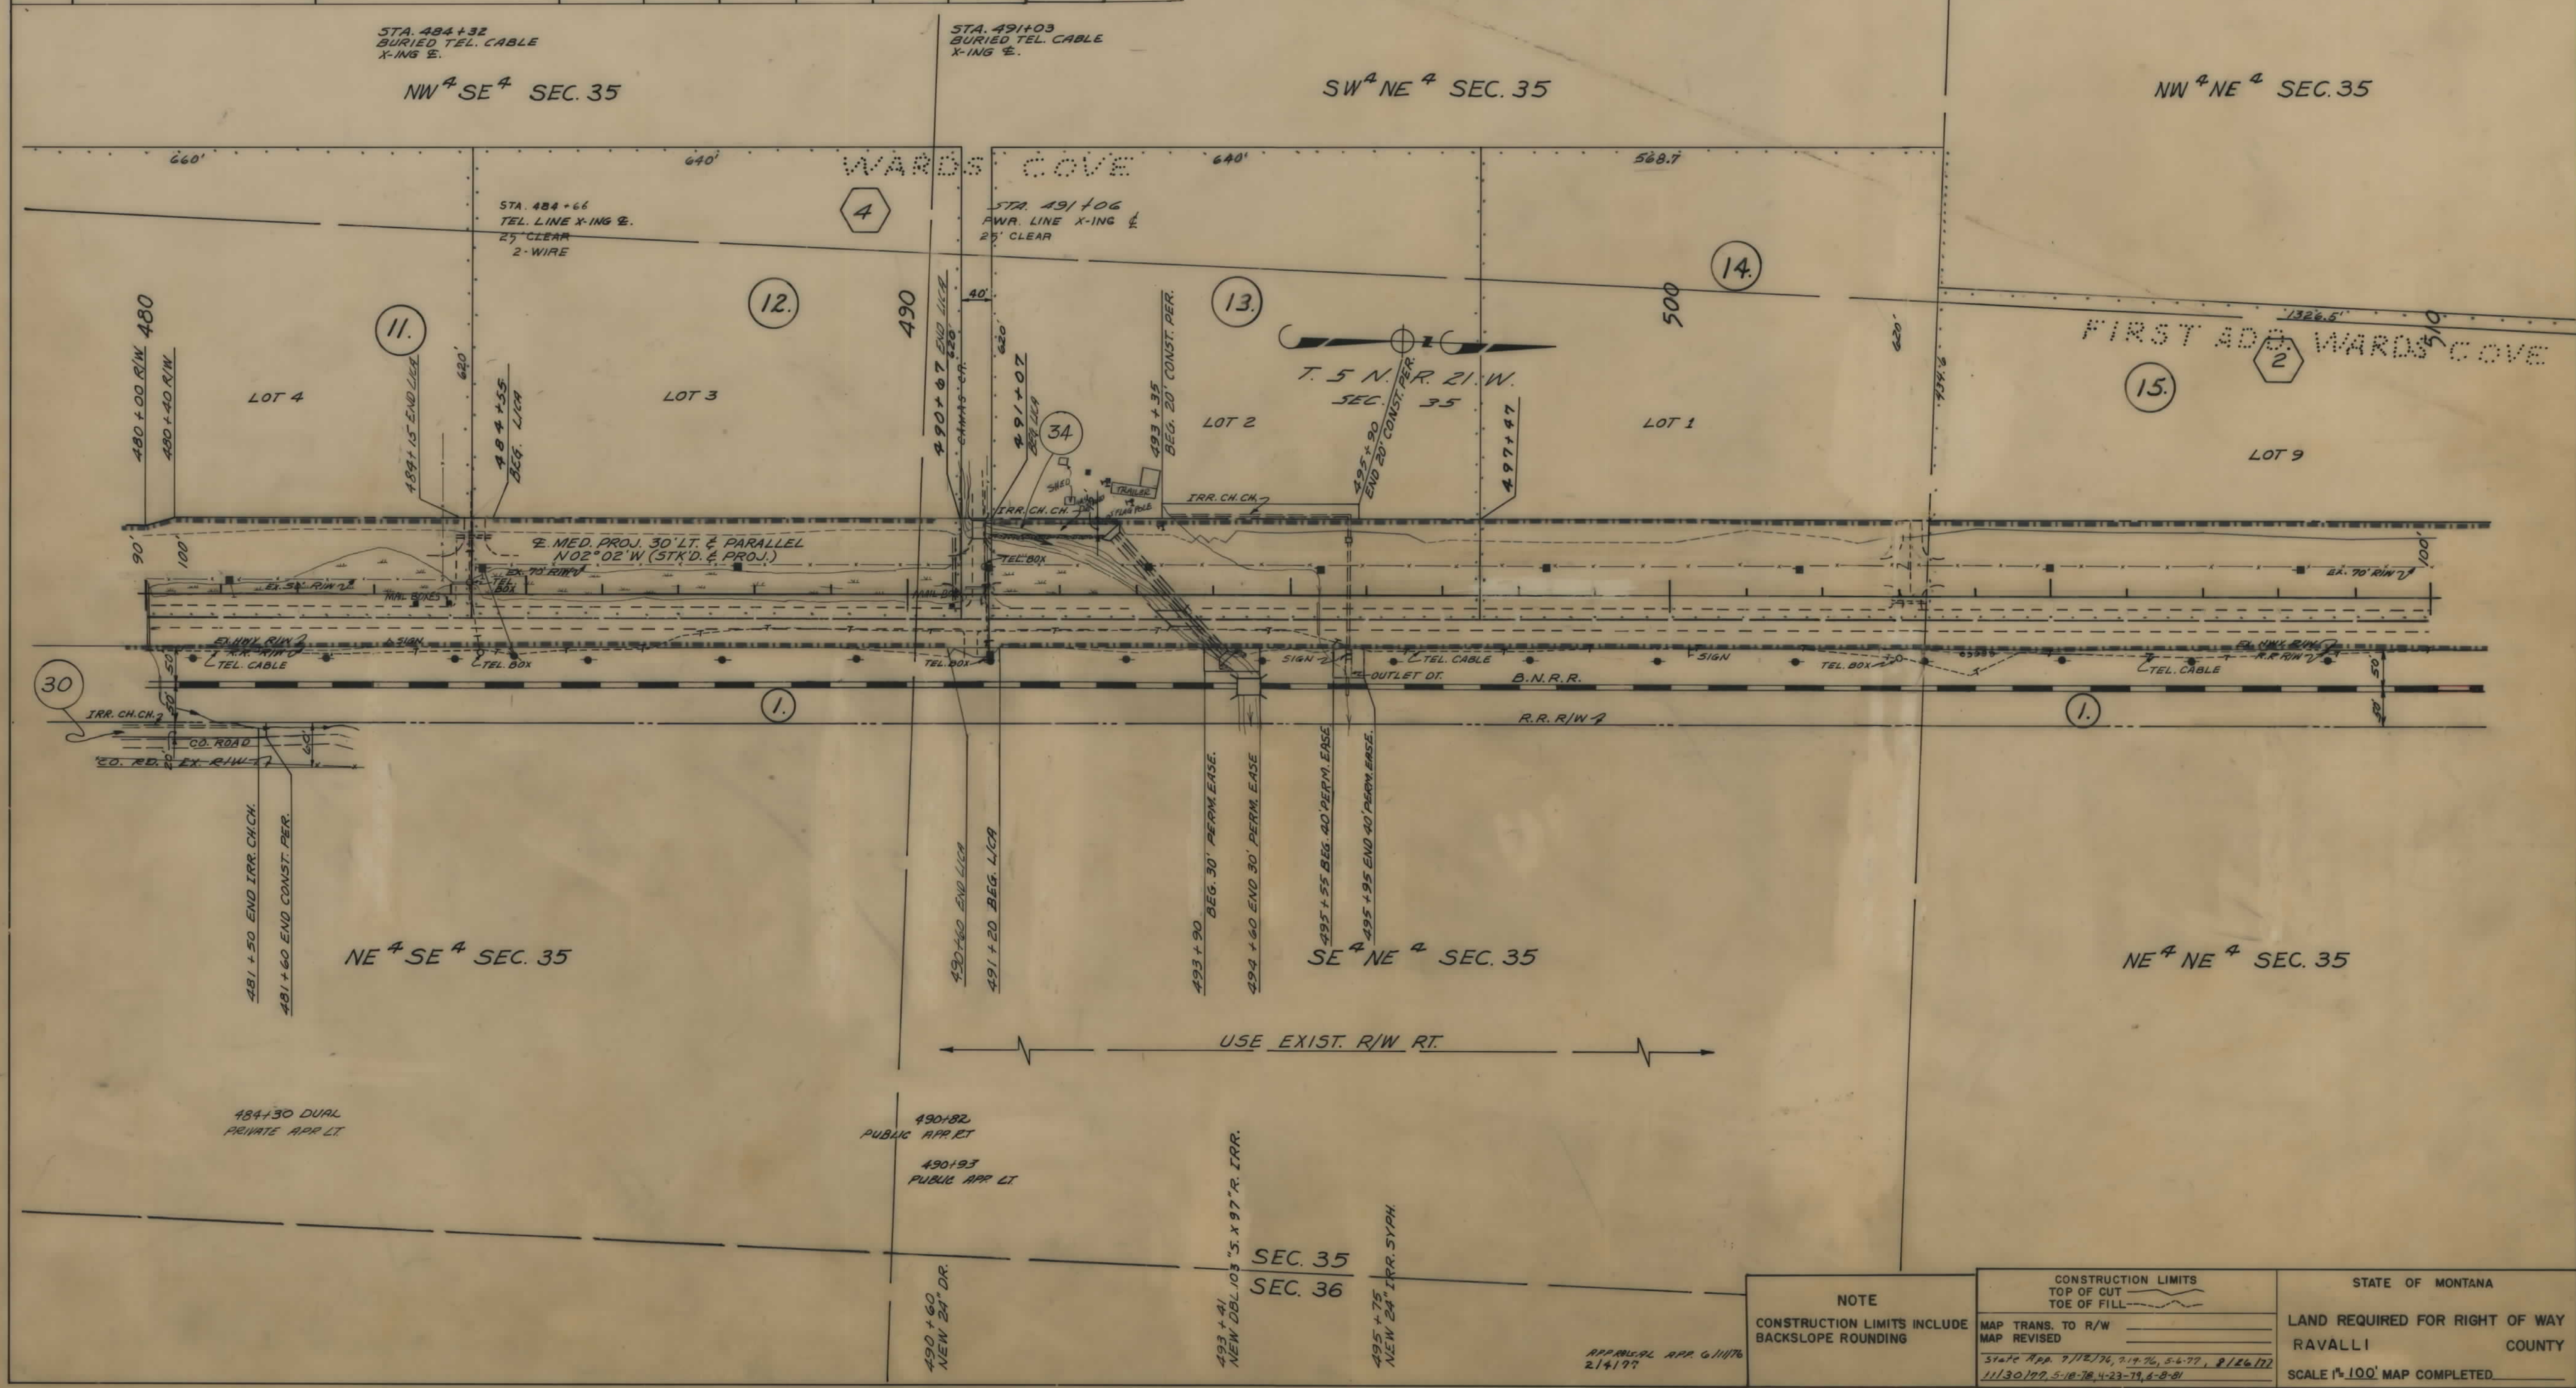

NOTE	CONSTRUCTION LIMITS		STATE OF MONTANA
	TOP OF CUT	TOE OF FILL	
CONSTRUCTION LIMITS INCLUDE BACKSLOPE ROUNDING	MAP TRANS. TO R/W	MAP REVISED	LAND REQUIRED FOR RIGHT OF WAY
	5/16/96 App. 7/12/96, 7/14/96, 5-6-99, 8/26/97	11/30/99, 5-18-78, 4-23-79, 6-8-81	RAVALLI COUNTY
			SCALE 1" = 100' MAP COMPLETED

STATE OF MONTANA	FED. AID PROJECT NUMBERS		STATE	SHEET	TOTAL
	CONST NO.	R/W NO.	NO.	NO.	SHEET
		RF-139 (7)	2139-07	6	10

[illegible]

NOTE CONSTRUCTION LIMITS INCLUDE BACKSLOPE ROU'NDING	CONSTRUCTION LIMITS TOP OF CUT _____ TOE OF FILL _____	STATE OF MONTANA
	MAP TRANS. TO R/W _____ MAP REVISED _____	LAND REQUIRED FOR RIGHT OF WAY RAVALLI COUNTY
	B.P.R. APPROVAL State App. 7/21/76, 9/20/76, 11/30/77	SCALE 1"=100' MAP COMPLETED _____


FED. ROAD DIST. NO.	STATE OF	FED. AID PROJECT NUMBERS		STATE	SHEET	TOTAL
		CONST NO.	R/W NO.	NO.	NO.	SHEETS
8	MONTANA		RF-139 (7)	2139-07	8	10

STATE OF MONTANA
LAND REQUIRED FOR RIGHT OF WAY
RAVALLI COUNTY
SCALE 1"=100' MAP COMPLETED

OWNERSHIPS									
PARCEL	NAME	ADDRESS	TOTAL AREA	GROSS R/W AREA	P.T.W. AREA	AREA TO BE ACQUIRED	REMAINDER		CONST. PERMIT AREA
							LEFT	RIGHT	
* 22	CHARLES R. WILLIAM R. JOHNSON	RT. 1 BOX 1217, HAMILTON, MONT.	9.50 AC.	0.50 AC.	0.50 AC.	9.00 AC.			1.04 AC.
23	GEORGE E. JOHANN THOMAS	RT. 1 BOX 1215, HAMILTON, MONT.	1.07 AC.	0.46 AC.		0.61 AC.	0.26 AC.	0.35 AC.	0.02 AC.
24	SIMLEY ROGERS	RT. 1 BOX 1214, HAMILTON, MONT.	0.97 AC.	0.52 AC.		0.45 AC.	0.01 AC.	0.44 AC.	0.01 AC.
25	LEA E. SYLVIA A. DUNN	RT. 1 BOX 1213, HAMILTON, MONT.	2.30 AC.	0.92 AC.		1.38 AC.	0.62 AC.	0.76 AC.	0.04 AC.
26	ANDREW T. FOREN LLOYD	RT. 1 BOX 24, HAMILTON, MONT.	3.52 AC.	1.77 AC.		1.75 AC.	0.24 AC.	1.51 AC.	0.12 AC.
27	LORRAINE WILSON ALEXANDER	ROSS ROAD COURT, HAMILTON, MONT.	1.11 AC.	0.51 AC.		0.60 AC.			
28	JR. S. O. M. SMITH & C. J. SMITH	RT. 1 BOX 1203 B, HAMILTON, MONT.	1.47 AC.	1.47 AC.					
29	WILLIAM G. & MARGUERITE M. DOWNING	711 SOUTH FOURTH, HAMILTON, MONT.	1.00 AC.	1.00 AC.					
	CID AL & ANNE LARGI								
271	LORRAINE WILSON ALEXANDER CID	RT. 1 BOX 1345 HAMILTON, MONT.	16.80 AC.	4.44 AC.		12.36 AC.	11.19 AC.	1.17 AC.	0.12 AC.
272	HOWARD W. & LAYNA D. LYONS	RT. 1 BOX 1345 HAMILTON, MONT.	2.00 AC.	1.91 AC.		0.09 AC.			

STATE OF MONTANA	FED. AID PROJECT NUMBERS		STATE NO.	SHEET NO.	TOTAL SHEETS
	CONST. NO.	R/W NO.			
		RF-139 (7)	2139-07	10	10

"SEE SHEET #1 FOR ACCESS LIMITATIONS."

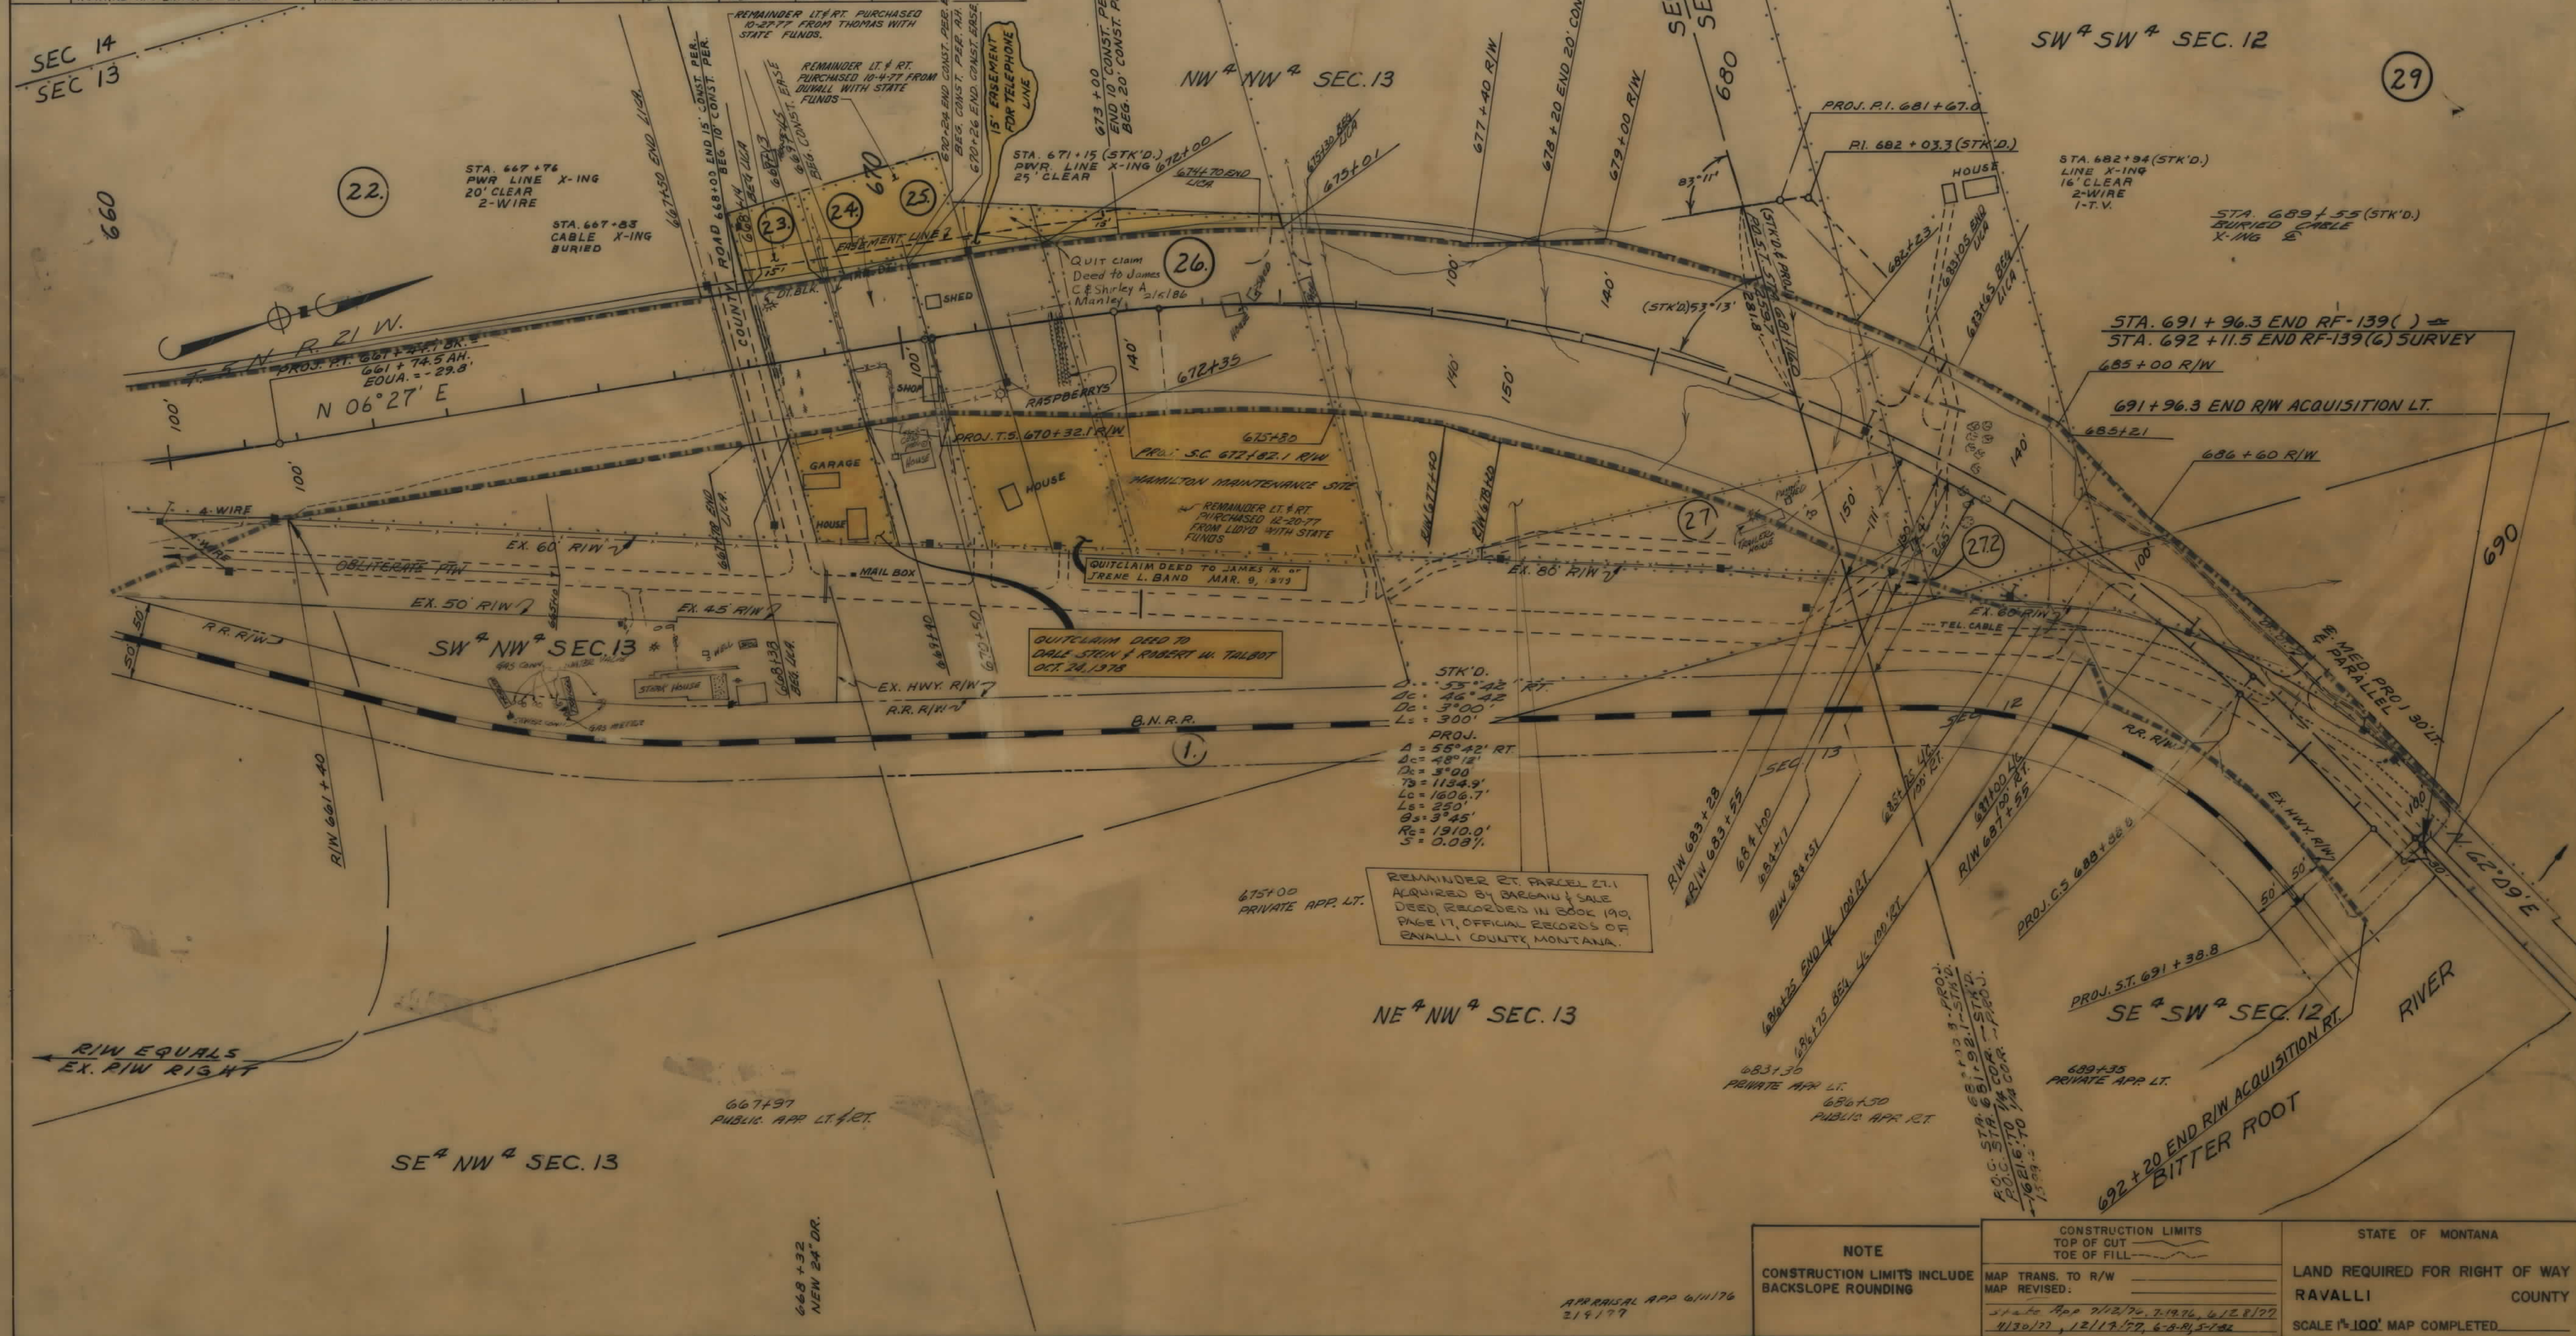

NOTE	CONSTRUCTION LIMITS		STATE OF MONTANA
	TOP OF CUT	TOE OF FILL	
CONSTRUCTION LIMITS INCLUDE BACKSLOPE ROUNDING	MAP TRANS. TO R/W	MAP REVISED:	LAND REQUIRED FOR RIGHT OF WAY
	State App 7/12/76, 7/19/76, 6/12/77	4/13/77, 12/17/77, 6-8-81, 5-1-82	RAVALLI COUNTY
			SCALE 1"=100' MAP COMPLETED