


PLANS

NOT

TO

SCALE

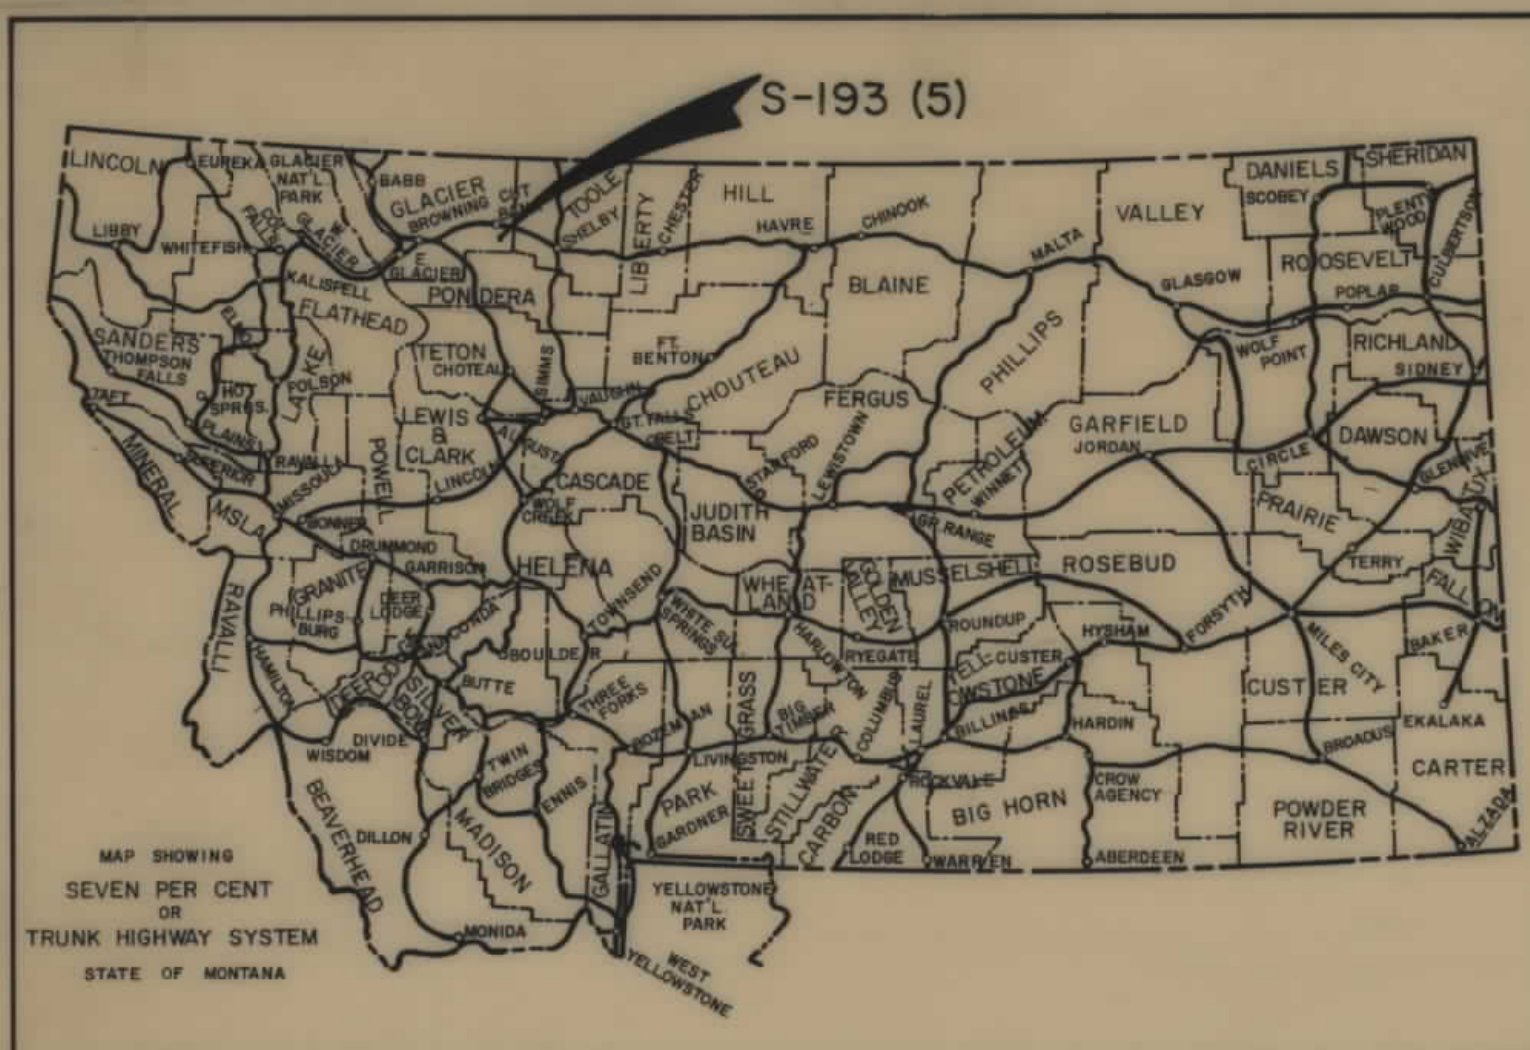


FED. ROAD DIST. NO.	STATE OF	FED. AID PROJECT NUMBERS		STATE NO.	SHEET NO.	TOTAL SHEETS
		CONST. NO.	R/W NO.			
8	MONTANA		S 193 (5)	3193-05	1	8

STATE OF MONTANA
STATE HIGHWAY COMMISSION
RIGHT OF WAY PLAN OF
FEDERAL AID PROJECT NO. S-193(5) R/W
S-193() CONST.
VALIER-CUT BANK

3.196 MILES

CONVENTIONAL SIGNS

RIGHT OF WAY LINE	---
CENTERLINE (C) OR PROJECTED LINE	---
ST'D. CENTERLINE	---
PARCEL NUMBER	②
OWNERSHIP BOUNDARY	---
R/W USE EXISTING R/W LT OR RT.	---
PRESENT TRAVELED WAY (RTW.)	---
R/W LINE FENCED	---
RAILROAD R/W	---
CONSTRUCTION LIMITS	CUT --- FILL ---
FENCE LINE	---
CONTROL OF ACCESS WITH FENCE	---
CONTROL OF ACCESS WITHOUT FENCE	---
GATE IN FENCE	---
CATTLE GUARD=24'	---
STATE & NATIONAL BORDER LINES	---
CITY OR TOWN LIMITS LINE	---
COUNTY LINE	---
RESERVATION LINE	---
TOWNSHIP & SECTION LINE	---
1/2 SECTION LINE	---
1/4 SECTION LINE	---
SECTION CORNER	FOUND UNFOUND
1/4 SECTION COR.	---
1/6 SECTION COR.	---
CENTER OF SECTION	---
TELEPHONE OR TELEGRAPH POLES IN PLACE	---
POWER POLES IN PLACE	---
TEL. OR TEL. OR POWER POLES TO BE MOVED	---
NEW PIPES	---
OLD PIPES IN PLACE	---
OUTLET DITCH	---
INLET DITCH	---
DITCHES	---
CHANNEL CHANGES	CH. CH. ---
BRIDGE	---
RAILROADS	---

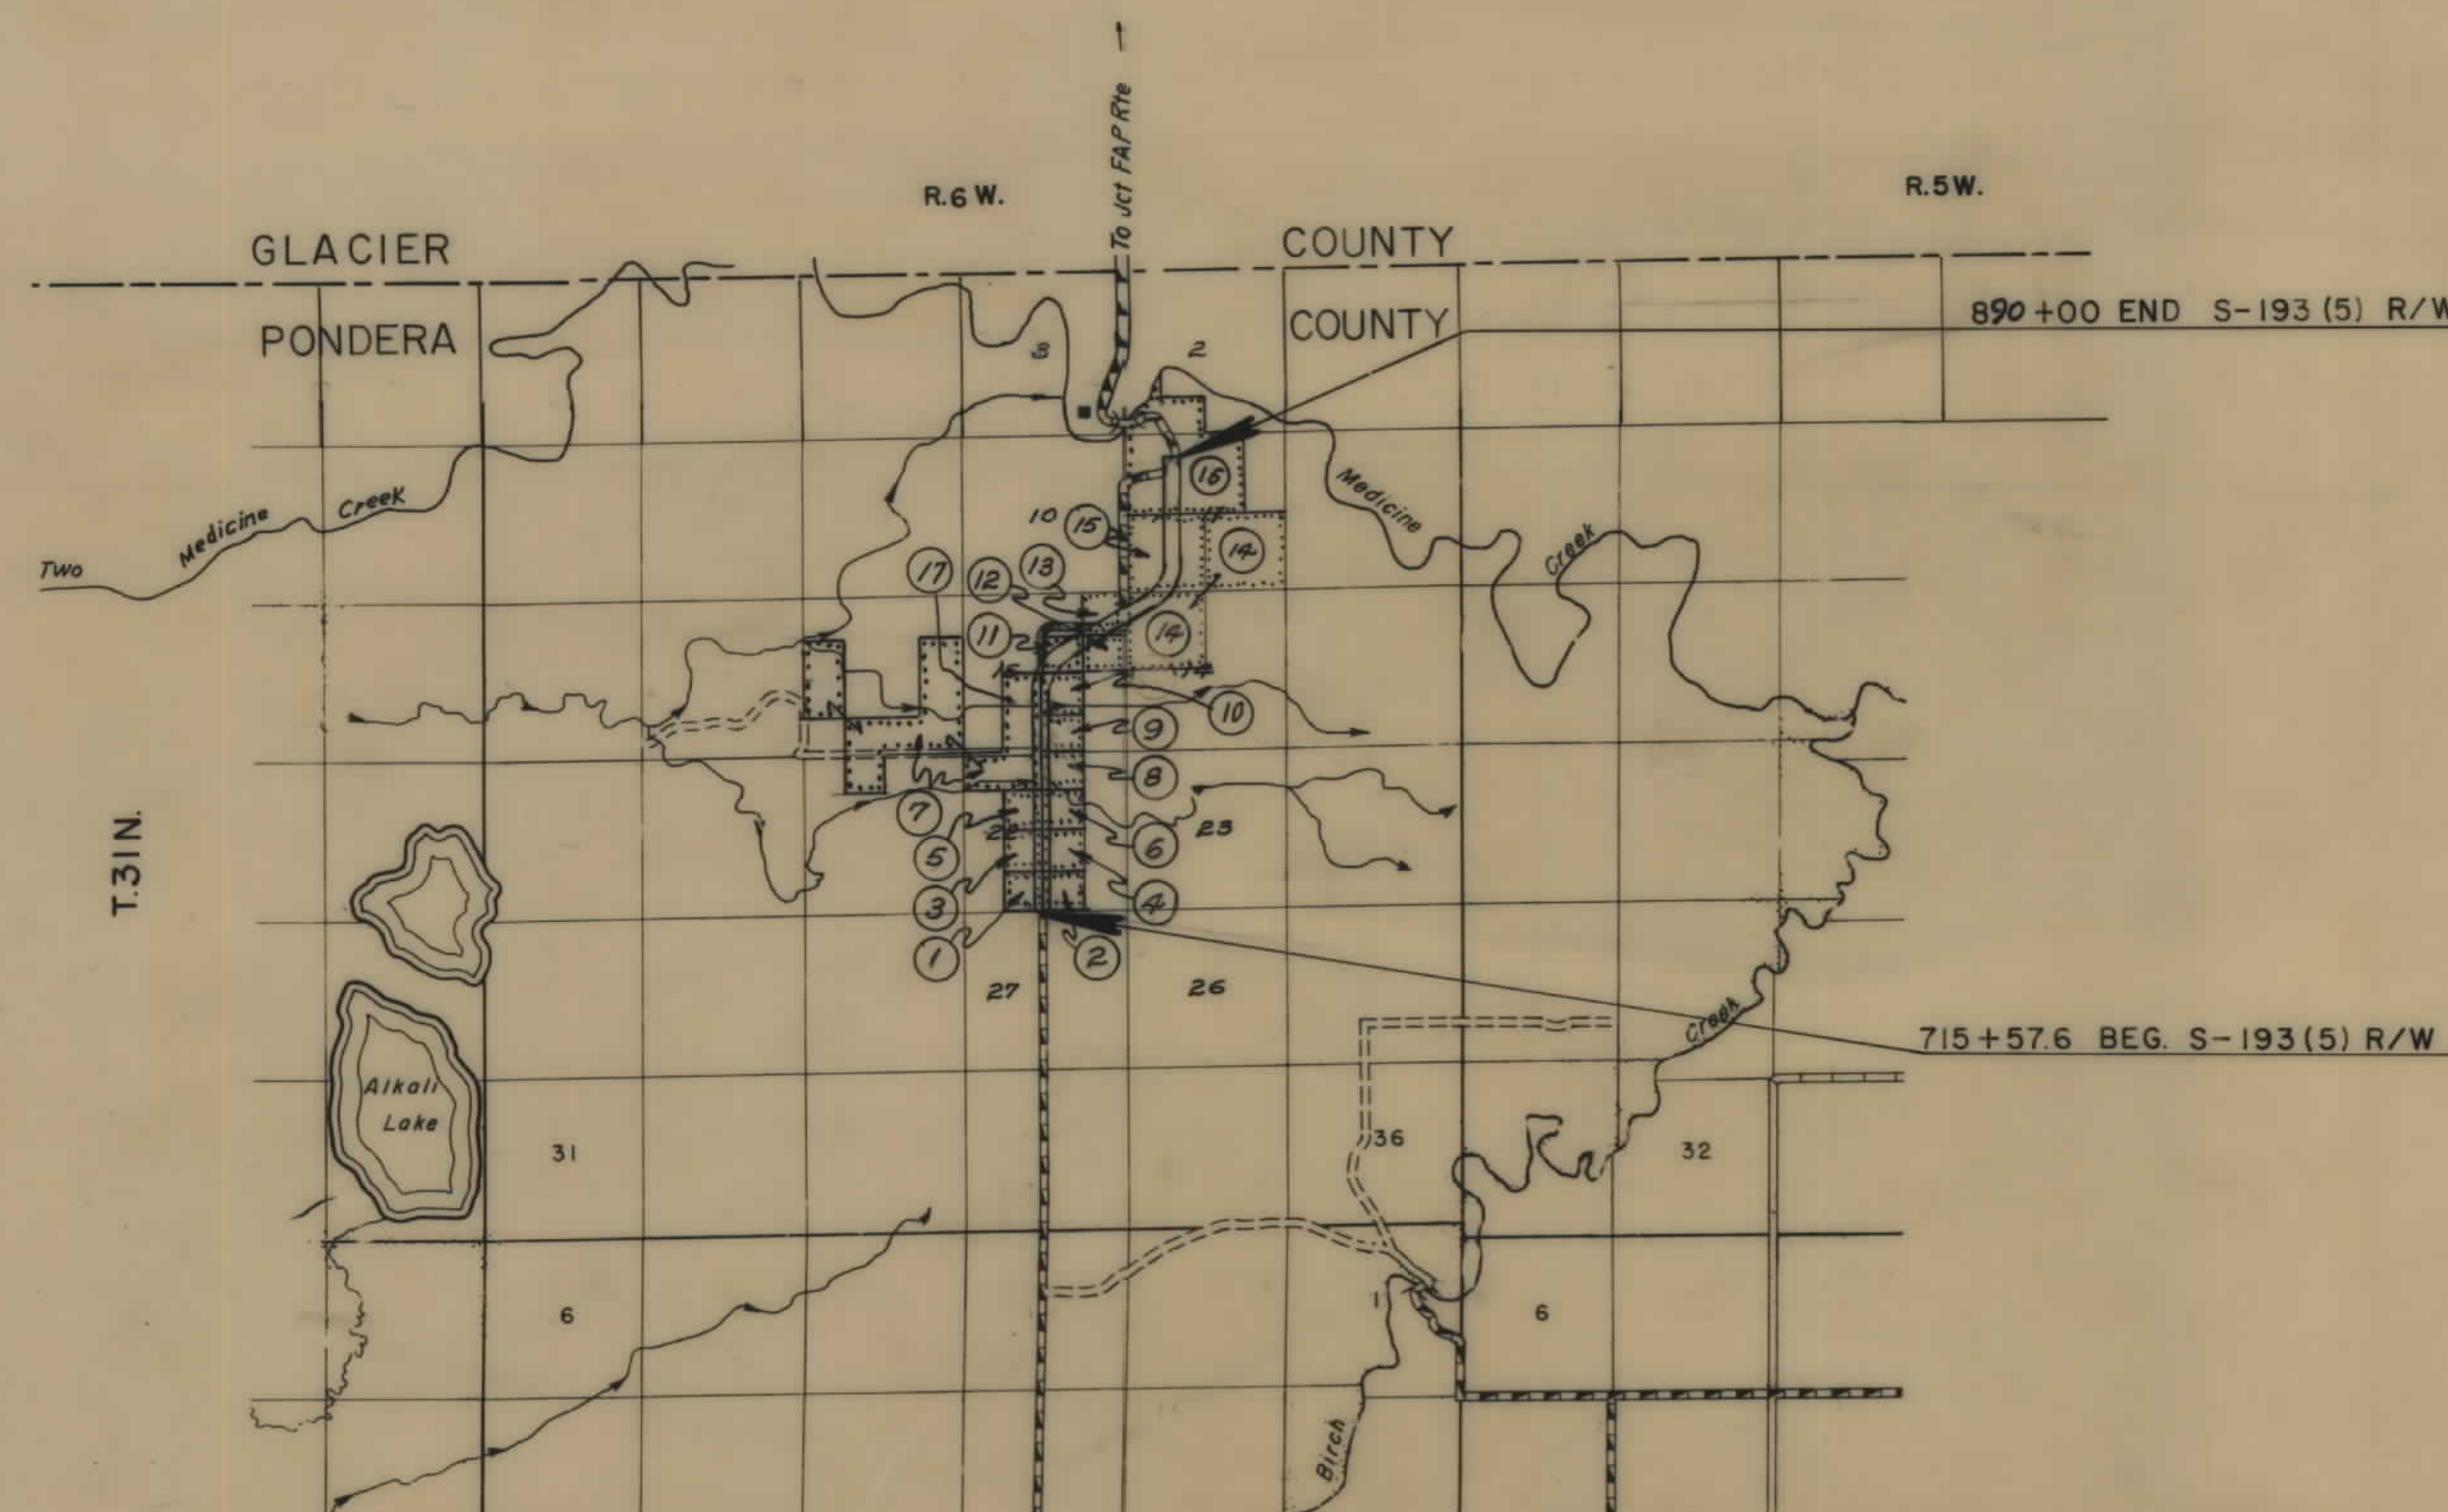


INDEX		
PARCEL NO.	OWNERSHIPS	SHEET NO.
1	ALLOT. # 108 ALEXANDER BIG LODGE POLE	2
2	ALLOT. # 1555 CROW DREAM BAD MARRIAGE	2
3	ALLOT. # 105 MARY BIG LODGE POLE	2
4	ALLOT. # 1554 ROSE BLACKWEASEL	2
5	ALLOT. # 112 MEDICINE BEAVER	3
6, 6A	ALLOT. # 114 MEDICINE CALF	3
7	LOUIS A. STOLTZ	3, 4
8, 8A	ALLOT. # 113 JOSEPHINE WHITECALK	3
9	EMORY JUINERLI	3, 4
10	FRANK J. KERNS ETAL 1/2 UNDIVIDED	4
	& ALLOT. # 248	
11	ALLOT. # 960 MARY SCABBYROBE	4, 5
12	ALLOT. # 959 CECILE SCABBYROBE	5
13	ALLOT. # 960 1/2 LOUISE SCABBYROBE	5
14	ALLOT. # 2539 PRICILLIA RUTHERFORD	5, 6
15	A. E. LEECH CO.	6, 7
16	LOUIS & RUTH STOLTZ	7, 8
17	LOUIS & RUTH STOLTZ	4
18	MIAMI OIL PRODUCERS	6, 7
19	BLACKFEET IRRIGATION PROJECT BADGER	2, 3, 4
	FISHER UNIT 1/2 SUPERINTENDENT	
	BLACKFEET INDIAN AGENCY (FOR NEG. ONLY)	

STATE HIGHWAY COMMISSION OF MONTANA	
APPROVED:	
Nov. 22 19 21	
Lewis M. Chittim	
STATE HIGHWAY ENGINEER	
U.S. DEPARTMENT OF TRANSPORTATION FEDERAL HIGHWAY ADMINISTRATION	
APPROVED:	
DIVISION ENGINEER	DATE

8-8-72
1-19-72
11-23-71


OWNERSHIPS									
PARCEL	NAME	ADDRESS	TOTAL AREA	GROSS R/W AREA	P.T.W. AREA	AREA TO BE ACQUIRED	REMAINDER		CONST PERMIT AREA
							LEFT	RIGHT	
1	ALLOT #108 ALEXANDER BIG LODGE POLE	BROWNING, MONTANA	40.0 AC.	2.5 AC.	1.8 AC.	0.7 AC.	37.5 AC.		
2	ALLOT #1555 CROWN DREAM BAD MARRIAGE	" "	40.0 AC.	1.7 AC.		1.7 AC.		38.3 AC.	
3	ALLOT #105 MARY BIG LODGE POLE	" "	40.0 AC.	2.4 AC.	1.4 AC.	0.8 AC.	37.6 AC.		0.3 AC.
4	ALLOT #1554 ROSE BLACKWATER	" "	40.0 AC.	1.8 AC.		1.8 AC.		38.2 AC.	0.3 AC.
19	BLACKFEET IRRIGATION PROJECT	BADGER FISHER UNIT							
	1/2 SUPERINTENDENT BLACKFEET INDIAN AGENCY (FOR NEG. ONLY)								

FED. ROAD DIST. NO.	STATE OF	FED. AID PROJECT NUMBERS		STATE NO.	SHEET NO.	TOTAL SHEETS
8	MONTANA	CONST. NO.	R/W NO.			
			S-193 (5)	3193-05	2	8

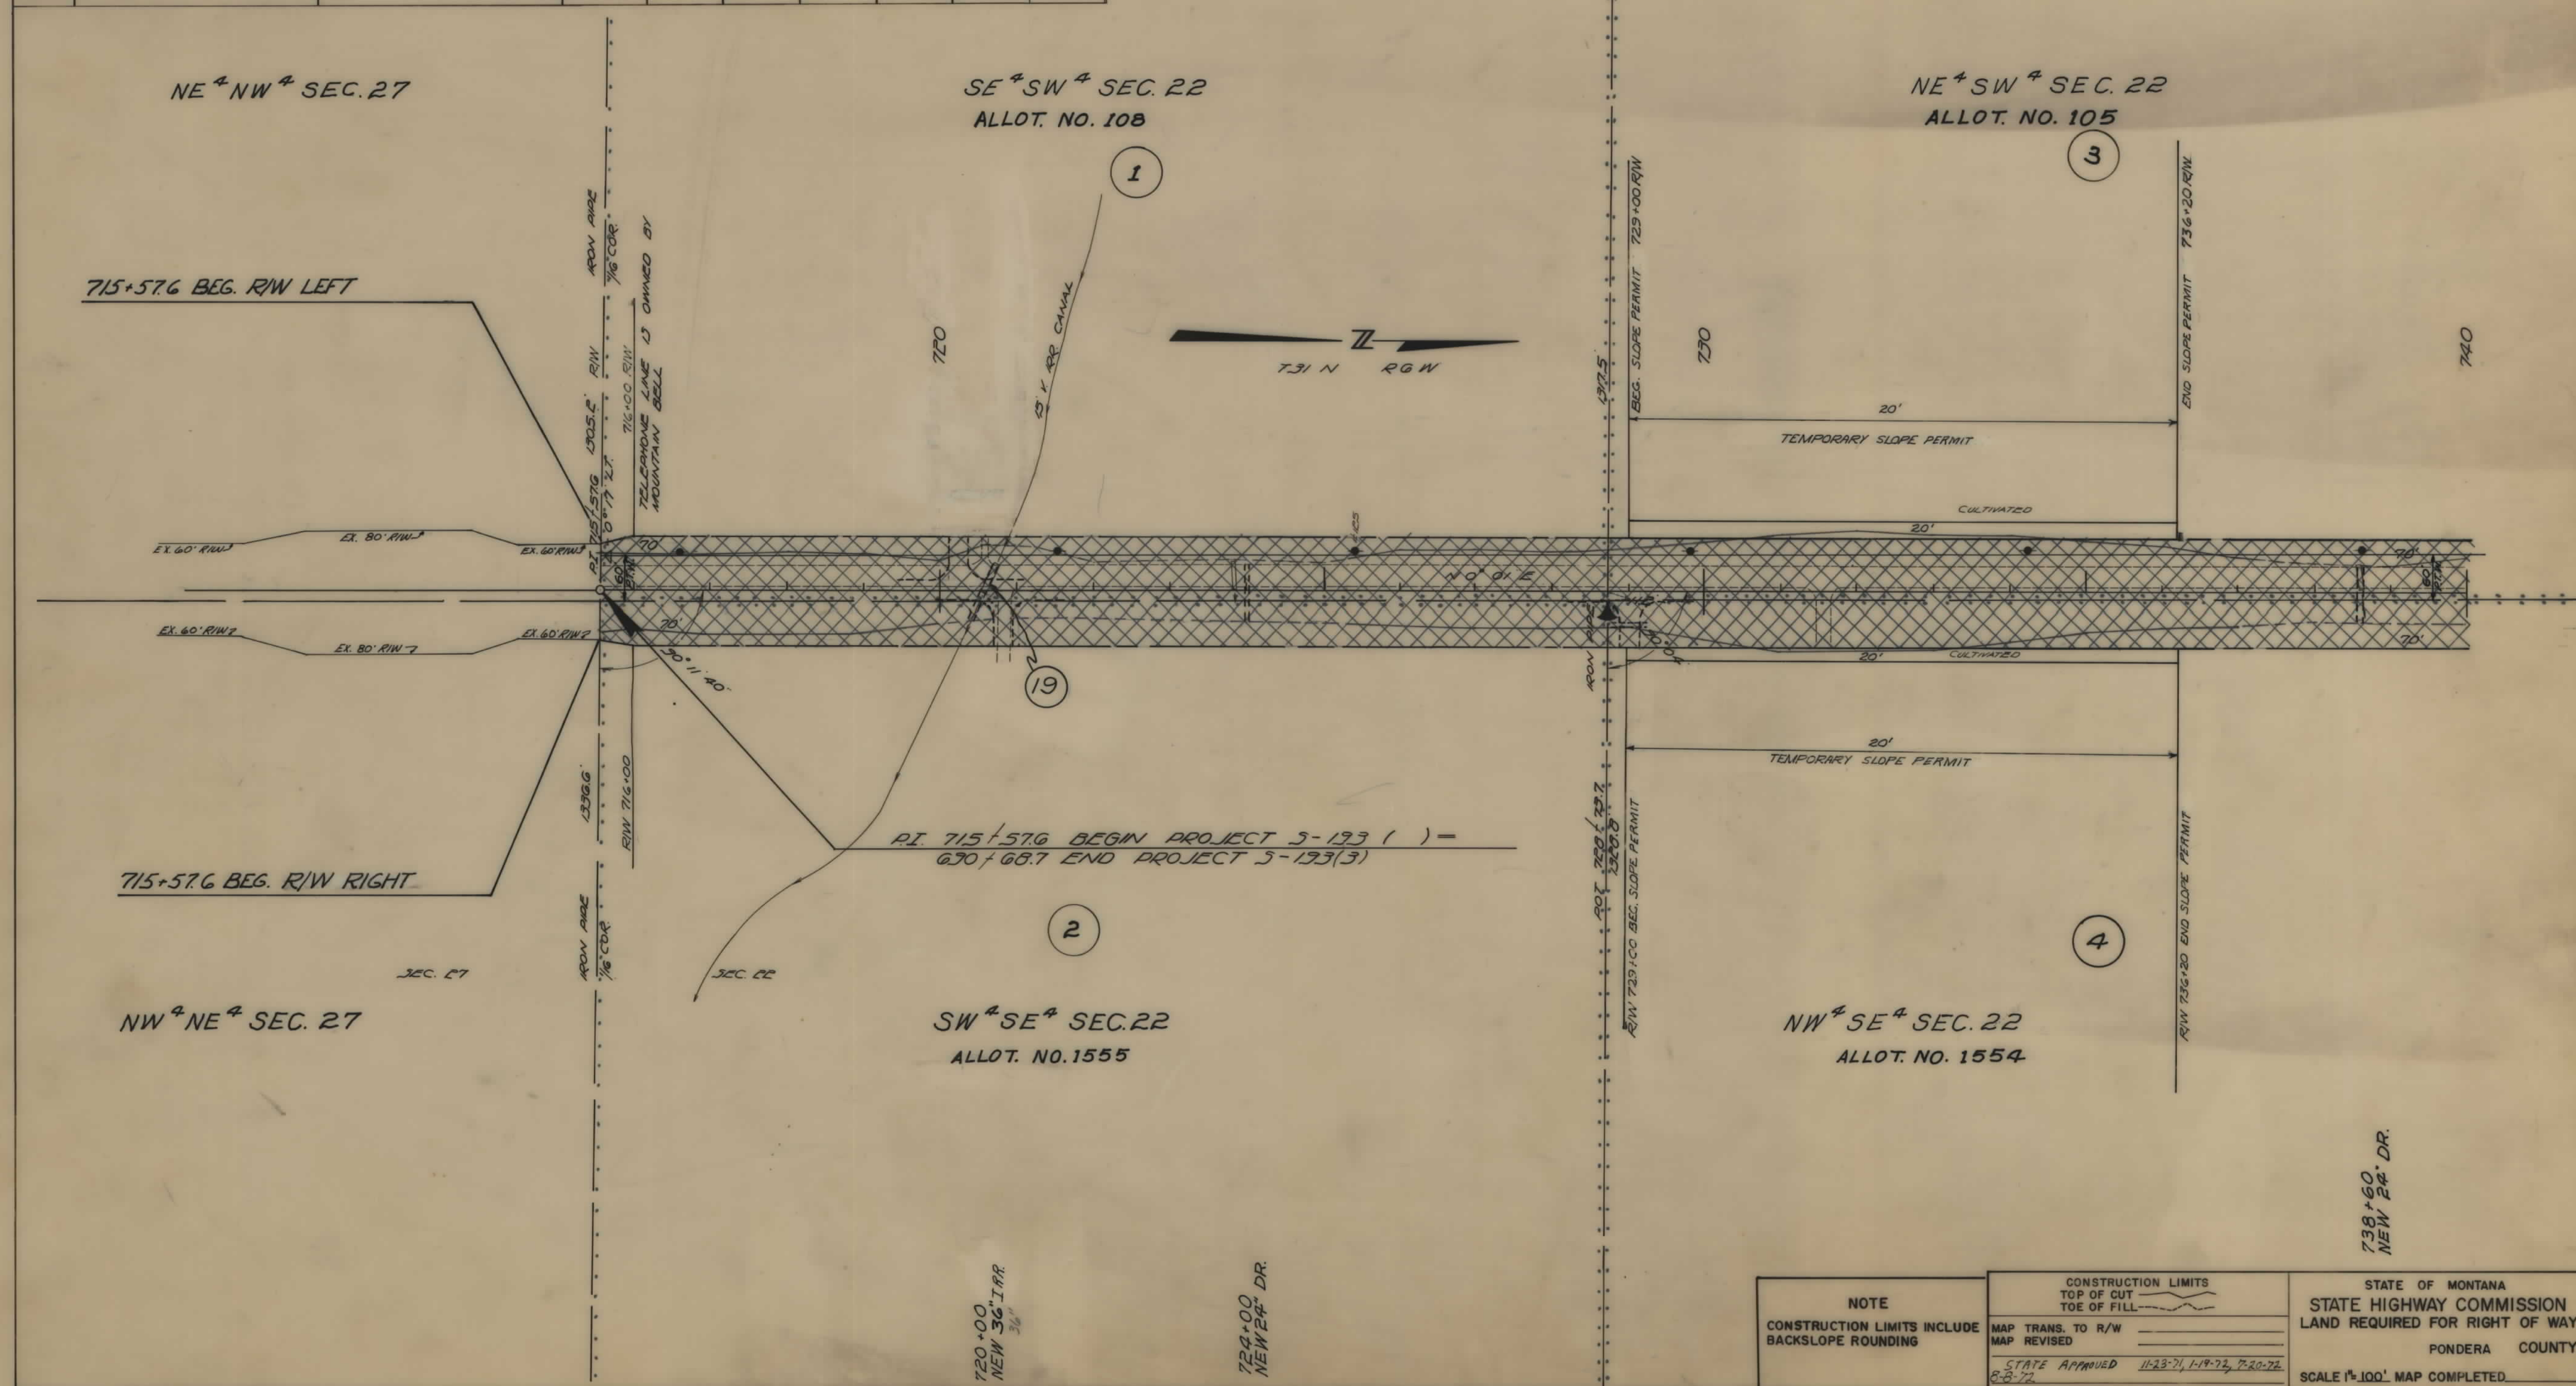

OWNERSHIPS									
PARCEL	NAME	ADDRESS	TOTAL AREA	GROSS R/W AREA	P.T.W. AREA	AREA TO BE ACQUIRED	REMAINDER		CONST. PERMIT AREA
							LEFT	RIGHT	
3	ALLOT #105 MARY BIG LODGE POLE	BROWNING, MONTANA	40.0 AC.	2.4 AC.	1.6 AC.	0.8 AC.	37.6 AC.		0.3 AC.
4	ALLOT #1554 ROSE BLACKWATER	"	40.0 AC.	1.8 AC.		1.8 AC.		38.2 AC.	0.3 AC.
5	ALLOT #112 MEDICINE BEAVER	"	40.0 AC.	2.3 AC.	1.6 AC.	0.7 AC.	37.7 AC.		
6	ALLOT #114 MEDICINE CALF	"	40.0 AC.	2.2 AC.	0.2 AC.	1.8 AC.		38.0 AC.	0.6 AC.
7	LOUIS A. STOLTZ	VALIER, MONTANA	439.0 AC.	4.4 AC.	1.5 AC.	2.9 AC.	434.6 AC.		
8	ALLOT #113 JOSEPHINE WHITE CALF	BROWNING, MONTANA	40.0 AC.	2.1 AC.	0.6 AC.	1.5 AC.		37.9 AC.	0.3 AC.
9	ALLOT #2655 EMORY JUNEAU	"	40.0 AC.	2.3 AC.	1.1 AC.	1.2 AC.		37.7 AC.	
GA	ALLOT #114 MEDICINE CALF	"							0.4 AC.
BA	ALLOT #113 JOSEPHINE WHITE CALF	"							0.2 AC.
19	BLACKFEET IRRIGATION PROJECT	BRADGER FISHER UNIT 1/4 SUPERINTENDENT BLACKFEET INDIAN AGENCY (FOR NEGOTIATIONS ONLY)							

FED. ROAD DIST. NO.	STATE OF	FED. AID PROJECT NUMBERS	STATE NO.	SHEET NO.	TOTAL SHEETS
8	MONTANA	CONST. NO. S-193 (5)	3193-05	3	8

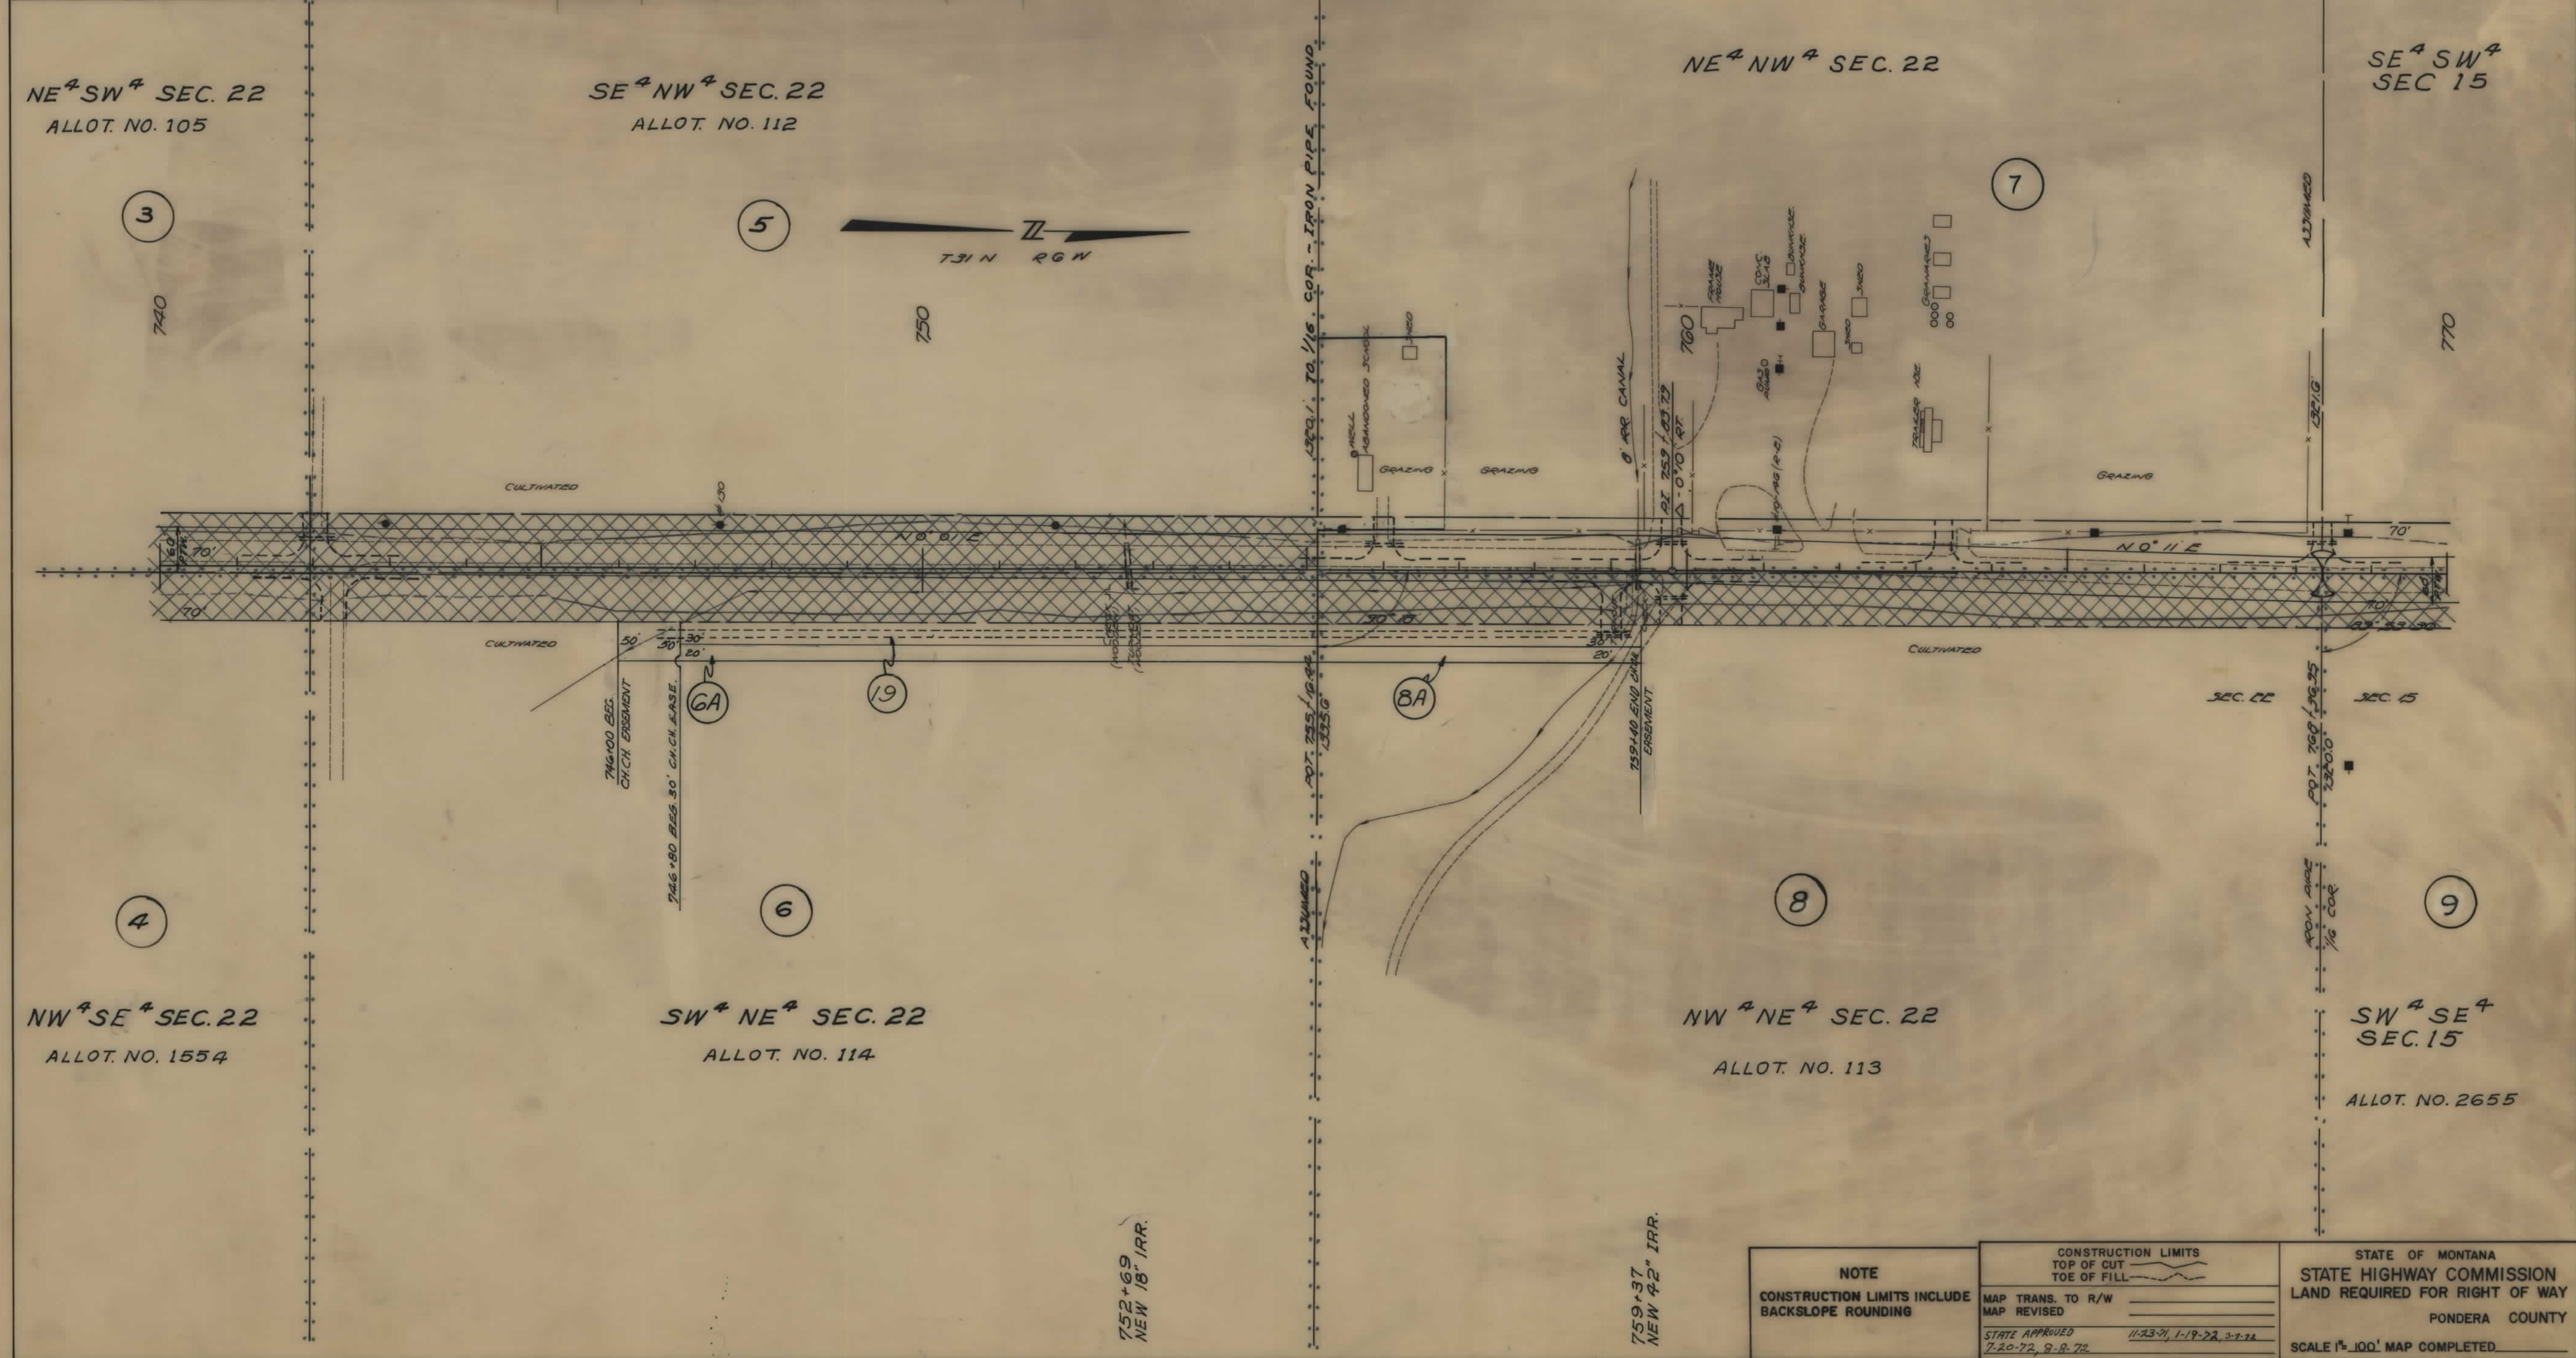

NOTE

CONSTRUCTION LIMITS INCLUDE BACKSLOPE ROUNDING

CONSTRUCTION LIMITS

TOP OF CUT

TOE OF FILL

MAP TRANS. TO R/W

MAP REVISED

STATE APPROVED

7-20-72, 9-8-72

STATE OF MONTANA

STATE HIGHWAY COMMISSION

LAND REQUIRED FOR RIGHT OF WAY

PONDERA COUNTY

SCALE 1"=100' MAP COMPLETED

